

Drawing No.	Drawing Type	Drawing Title	Projectwise Drawing Reference	Software
14.19	VIEWPOINT IMAGE	Viewpoint 13	A9P07-CFJ-ELS-L_ZZZZZ_ZZ-DR-EN-0023	CAD
14.20	VIEWPOINT IMAGE	Viewpoint 14 (North)	A9P07-CFJ-ELS-L_ZZZZZ_ZZ-DR-EN-0024	CAD
14.21	VIEWPOINT IMAGE	Viewpoint 14 (South)	A9P07-CFJ-ELS-L_ZZZZZ_ZZ-DR-EN-0025	CAD
14.22	VIEWPOINT IMAGE	Viewpoint 15	A9P07-CFJ-ELS-L_ZZZZZ_ZZ-DR-EN-0026	CAD
14.23	VIEWPOINT IMAGE	Viewpoint 16	A9P07-CFJ-ELS-L_ZZZZZ_ZZ-DR-EN-0027	CAD
14.24	VIEWPOINT IMAGE	Viewpoint 17 (North)	A9P07-CFJ-ELS-L_ZZZZZ_ZZ-DR-EN-0028	CAD
14.25	VIEWPOINT IMAGE	Viewpoint 17 (South)	A9P07-CFJ-ELS-L_ZZZZZ_ZZ-DR-EN-0029	CAD
14.26	VIEWPOINT IMAGE	Viewpoint 18 (North)	A9P07-CFJ-ELS-L_ZZZZZ_ZZ-DR-EN-0030	CAD
14.27	VIEWPOINT IMAGE	Photo Viewpoint 18 (South)	A9P07-CFJ-ELS-L_ZZZZZ_ZZ-DR-EN-0031	CAD
14.28	VIEWPOINT IMAGE	Layby Viewpoint A	A9P07-CFJ-ELS-L_ZZZZZ_ZZ-DR-EN-0032	CAD
14.29	VIEWPOINT IMAGE	Layby Viewpoint B	A9P07-CFJ-ELS-L_ZZZZZ_ZZ-DR-EN-0033	CAD
14.30	VIEWPOINT IMAGE	Layby Viewpoint C	A9P07-CFJ-ELS-L_ZZZZZ_ZZ-DR-EN-0034	CAD
14.31	VIEWPOINT IMAGE	Layby Viewpoint D (North)	A9P07-CFJ-ELS-L_ZZZZZ_ZZ-DR-EN-0035	CAD
14.32	VIEWPOINT IMAGE	Layby Viewpoint D (South)	A9P07-CFJ-ELS-L_ZZZZZ_ZZ-DR-EN-0036	CAD
14.33	VIEWPOINT IMAGE	Layby Viewpoint E (North)	A9P07-CFJ-ELS-L_ZZZZZ_ZZ-DR-EN-0037	CAD
14.34	VIEWPOINT IMAGE	Layby Viewpoint E (South)	A9P07-CFJ-ELS-L_ZZZZZ_ZZ-DR-EN-0038	CAD
14.35	VIEWPOINT IMAGE	Layby Viewpoint F	A9P07-CFJ-ELS-L_ZZZZZ_ZZ-DR-EN-0039	CAD
14.36	VIEWPOINT IMAGE	Layby Viewpoint G	A9P07-CFJ-ELS-L_ZZZZZ_ZZ-DR-EN-0040	CAD
14.37	VIEWPOINT IMAGE	Layby Viewpoint H	A9P07-CFJ-ELS-L_ZZZZZ_ZZ-DR-EN-0041	CAD
14.38	ASSESSMENT PLAN	EFFECTS ON REPRESENTATIVE VISUAL RECEPTORS DURING CONSTRUCTION	A9P07-CFJ-ELS-L_ZZZZZ_ZZ-DR-EN-0042	GIS
14.39	ASSESSMENT PLAN	EFFECTS ON REPRESENTATIVE VISUAL RECEPTORS AT OPERATION YEAR 1	A9P07-CFJ-ELS-L_ZZZZZ_ZZ-DR-EN-0043	GIS
14.40	ASSESSMENT PLAN	RESIDUAL EFFECTS ON REPRESENTATIVE VISUAL RECEPTORS AT OPERATION YEARS 15-25	A9P07-CFJ-ELS-L_ZZZZZ_ZZ-DR-EN-0044	GIS

VIEW LOOKING WEST TOWARDS THE A9 FROM THE HILLSLOPES OF CREAGAN DOIRE DHONAICH



ch2m: FAIRHURST
 CH2M HILL Fairhurst JV
 C/O: City Park 368 Alexandra Parade
 Glasgow G31 3AU
 Tel +44 (0)141 5522000
 Fax +44 (0)141 552 2525

NOTES:

CAMERA: NIKON D3200
 CAMERA LENS: 50MM
 DATE OF PHOTOGRAPHY: 02/03/17
 TIME OF PHOTOGRAPHY: 03:13 PM

GRID REFERENCE: NN 63061 78780
 FOR LOCATIONS, PLEASE REFER TO DRAWING 14.4

PROJECT 7 GLEN GARRY TO DALWHINNIE EIA
 DMRB STAGE 3
 DRAWING 14.19
 PHOTO VIEWPOINT 13

DESIGN:	DRAWN:	CHK:	APP:
DB	AW	DB	JF

NOT TO SCALE

REV	DATE	DESCRIPTION	BY	APVD
P03	30-11-17	FINAL REVISIONS	ST	JF
P02	04-09-17	DESIGN UPDATE	ST	JF
P01	30-06-17	DRAFT FOR COMMENT	ST	JF

DATE:	17/01/17
PROJ:	495298
DWG:	A9P07-CFJ-ELS-L_ZZZZZ_ZZ-DR-EN-0023
SHEET:	1 of 1
REVISION:	C01
	A3

VIEW LOOKING NORTH TOWARDS THE A9 FROM BALSPORRAN COTTAGES



SUMMER VIEW



WINTER VIEW



ch2m: FAIRHURST
 CH2M HILL Fairhurst JV
 C/O: City Park 368 Alexandra Parade
 Glasgow G31 3AU
 Tel +44 (0)141 5522000
 Fax +44 (0)141 552 2525

NOTES:

CAMERA:
 CAMERA LENS:
 DATE OF PHOTOGRAPHY:
 TIME OF PHOTOGRAPHY:

SUMMER

NIKON D5200
 50MM
 22/05/17
 01:06 PM

WINTER

NIKON D3200
 50MM
 02/03/17
 12:11 PM

GRID REFERENCE: NN 62646 79187
 FOR LOCATIONS, PLEASE REFER TO DRAWING 14.4

REV	DATE	DESCRIPTION	BY	APVD
P03	30-11-17	FINAL REVISIONS	ST	JF
P02	04-09-17	DESIGN UPDATE	ST	JF
P01	30-06-17	DRAFT FOR COMMENT	ST	JF

PROJECT 7 GLEN GARRY TO DALWHINNIE EIA
 DMRB STAGE 3
 DRAWING 14.20
 PHOTO VIEWPOINT 14 (NORTH)

DESIGN:	DRAWN:	CHK:	APP:
DB	AW	DB	JF

NOT TO SCALE

DATE:	17/01/17
PROJ:	495298
DWG:	A9P07-CFJ-ELS-L_ZZZZ_ZZ-DR-EN-0024
SHEET: 1 of 1	REVISION: C01 A3

VIEW LOOKING SOUTH TOWARDS THE A9 FROM BEHIND BALSPORRAN COTTAGES



SUMMER VIEW



WINTER VIEW



ch2m FAIRHURST
 CH2M HILL Fairhurst JV
 C/O: City Park 368 Alexandra Parade
 Glasgow G31 3AU
 Tel +44 (0)141 5522000
 Fax +44 (0)141 552 2525

NOTES: SUMMER WINTER

CAMERA: NIKON D5200 NIKON D3200
 CAMERA LENS: 50MM 50MM
 DATE OF PHOTOGRAPHY: 30/0817 29/11/16
 TIME OF PHOTOGRAPHY: 09:35 AM 11:18 AM

GRID REFERENCE: NN 62646 79187
 FOR LOCATIONS, PLEASE REFER TO DRAWING 14.4

REV	DATE	DESCRIPTION	BY	APVD
P03	30-11-17	FINAL REVISIONS	ST	JF
P02	04-09-17	DESIGN UPDATE	ST	JF
P01	30-06-17	DRAFT FOR COMMENT	ST	JF

PROJECT 7 GLEN GARRY TO DALWHINNIE EIA
 DMRB STAGE 3
 DRAWING 14.21
 PHOTO VIEWPOINT 14 (SOUTH)

DESIGN:	DRAWN:	CHK:	APP:
DB	AW	DB	JF

NOT TO SCALE

DATE:	17/01/17
PROJ:	495298
DWG:	A9P07-CFJ-ELS-L_ZZZZZ_ZZ-DR-EN-0025
SHEET:	1 of 1
REVISION:	C01
	A3

VIEW LOOKING EAST TOWARDS THE A9 FROM TRACK ADJACENT TO THE ALLT BEUL AN SPORAIN



SUMMER VIEW



WINTER VIEW



ch2m FAIRHURST
 CH2M HILL Fairhurst JV
 C/O: City Park 368 Alexandra Parade
 Glasgow G31 3AU
 Tel +44 (0)141 5522000
 Fax +44 (0)141 552 2525

NOTES:

	<u>SUMMER</u>	<u>WINTER</u>
CAMERA:	NIKON D5200	NIKON D3200
CAMERA LENS:	50MM	50MM
DATE OF PHOTOGRAPHY:	16/09/16	02/03/17
TIME OF PHOTOGRAPHY:	02:44 PM	11:20 AM

GRID REFERENCE: NN 61700 79253
 FOR LOCATIONS, PLEASE REFER TO DRAWING 14.4

REV	DATE	DESCRIPTION	BY	APVD
P03	30-11-17	FINAL REVISIONS	ST	JF
P02	04-09-17	DESIGN UPDATE	ST	JF
P01	30-06-17	DRAFT FOR COMMENT	ST	JF

PROJECT 7 GLEN GARRY TO DALWHINNIE EIA
 DMRB STAGE 3
 DRAWING 14.22
 PHOTO VIEWPOINT 15

DESIGN:	DRAWN:	CHK:	APP:
DB	AW	DB	JF

NOT TO SCALE

DATE:	17/01/17
PROJ:	495298
DWG:	A9P07-CF-J-ELS-L_ZZZZ_ZZ-DR-EN-0026
SHEET:	1 of 1
REVISION:	C01
	A3

VIEW LOOKING WEST TOWARDS THE A9 FROM THE ENTRANCE TO DRUMOCHTER LODGE



SUMMER VIEW



WINTER VIEW



ch2m: FAIRHURST
 CH2M HILL Fairhurst JV
 C/O: City Park 368 Alexandra Parade
 Glasgow G31 3AU
 Tel +44 (0)141 5522000
 Fax +44 (0)141 552 2525

NOTES:

SUMMER

WINTER

CAMERA:	NIKON D5200	NIKON D3200
CAMERA LENS:	50MM	50MM
DATE OF PHOTOGRAPHY:	17/09/16	28/02/17
TIME OF PHOTOGRAPHY:	12:36 PM	04:55 PM

GRID REFERENCE: NN 63048 79678
 FOR LOCATIONS, PLEASE REFER TO DRAWING 14.4

REV	DATE	DESCRIPTION	BY	APVD
P03	30-11-17	FINAL REVISIONS	ST	JF
P02	04-09-17	DESIGN UPDATE	ST	JF
P01	30-06-17	DRAFT FOR COMMENT	ST	JF

PROJECT 7 GLEN GARRY TO DALWHINNIE EIA
 DMRB STAGE 3
 DRAWING 14.23
 PHOTO VIEWPOINT 16

DESIGN:	DRAWN:	CHK:	APP:
DB	AW	DB	JF

NOT TO SCALE

DATE:	17/01/17
PROJ:	495298
DWG:	A9P07-CFJ-ELS-L_ZZZZZ_ZZ-DR-EN-0027
SHEET: 1 of 1	REVISION: C01 A3

VIEW LOOKING NORTH TOWARDS THE A9 FROM THE HILLSLOPES OF CREAGAN MOR



ch2m: FAIRHURST
 CH2M HILL Fairhurst JV
 C/O: City Park 368 Alexandra Parade
 Glasgow G31 3AU
 Tel +44 (0)141 5522000
 Fax +44 (0)141 552 2525

NOTES:

CAMERA: NIKON D5200
 CAMERA LENS: 50MM
 DATE OF PHOTOGRAPHY: 22/05/17
 TIME OF PHOTOGRAPHY: 12:40 PM

GRID REFERENCE: NN 62132 79543
 FOR LOCATIONS, PLEASE REFER TO DRAWING 14.4

REV	DATE	DESCRIPTION	BY	APVD
P03	30-11-17	FINAL REVISIONS	ST	JF
P02	04-09-17	DESIGN UPDATE	ST	JF
P01	30-06-17	DRAFT FOR COMMENT	ST	JF

PROJECT 7 GLEN GARRY TO DALWHINNIE EIA
 DMRB STAGE 3
 DRAWING 14.24
 PHOTO VIEWPOINT 17 (NORTH)

DESIGN:	DRAWN:	CHK:	APP:
DB	AW	DB	JF

NOT TO SCALE

DATE:	17/01/17
PROJ:	495298
DWG:	A9P07-CF-J-ELS-L_ZZZZZ_ZZ-DR-EN-0028
SHEET: 1 of 1	REVISION: C01 A3

VIEW LOOKING SOUTH TOWARDS THE A9 FROM THE HILLSLOPES OF CREAGAN MOR



ch2m FAIRHURST
 CH2M HILL Fairhurst JV
 C/O: City Park 368 Alexandra Parade
 Glasgow G31 3AU
 Tel +44 (0)141 5522000
 Fax +44 (0)141 552 2525

NOTES:

CAMERA: NIKON D5200
 CAMERA LENS: 50MM
 DATE OF PHOTOGRAPHY: 22/05/17
 TIME OF PHOTOGRAPHY: 12:16 PM

GRID REFERENCE: NN 62132 79543
 FOR LOCATIONS, PLEASE REFER TO DRAWING 14.4

REV	DATE	DESCRIPTION	BY	APVD
P03	30-11-17	FINAL REVISIONS	ST	JF
P02	04-09-17	DESIGN UPDATE	ST	JF
P01	30-06-17	DRAFT FOR COMMENT	ST	JF

PROJECT 7 GLEN GARRY TO DALWHINNIE EIA
 DMRB STAGE 3
 DRAWING 14.25
 PHOTO VIEWPOINT 17 (SOUTH)

DESIGN:	DRAWN:	CHK:	APP:
DB	AW	DB	JF

NOT TO SCALE

DATE:	17/01/17
PROJ:	495298
DWG:	A9P07-CFJ-ELS-L_ZZZZZ_ZZ-DR-EN-0029
SHEET: 1 of 1	REVISION: C01 A3

VIEW LOOKING NORTH PARALLEL TO THE A9 FROM NCN7 NORTH OF DRUMOCHTER LODGE



ch2m: FAIRHURST
 CH2M HILL Fairhurst JV
 C/O: City Park 368 Alexandra Parade
 Glasgow G31 3AU
 Tel +44 (0)141 5522000
 Fax +44 (0)141 552 2525

NOTES:

CAMERA: NIKON D5200
 CAMERA LENS: 50MM
 DATE OF PHOTOGRAPHY: 22/05/17
 TIME OF PHOTOGRAPHY: 02:14 PM

GRID REFERENCE: NN 63059 79985
 FOR LOCATIONS, PLEASE REFER TO DRAWING 14.4

REV	DATE	DESCRIPTION	BY	APVD
P03	30-11-17	FINAL REVISIONS	ST	JF
P02	04-09-17	DESIGN UPDATE	ST	JF
P01	30-06-17	DRAFT FOR COMMENT	ST	JF

PROJECT 7 GLEN GARRY TO DALWHINNIE EIA
 DMRB STAGE 3
 DRAWING 14.26
 PHOTO VIEWPOINT 18 (NORTH)

DESIGN:	DRAWN:	CHK:	APP:
DB	AW	DB	JF

NOT TO SCALE

DATE:	17/01/17
PROJ:	495298
DWG:	A9P07-CF-J-ELS-L_ZZZZZ_ZZ-DR-EN-0030
SHEET: 1 of 1	REVISION: C01 A3

VIEW LOOKING SOUTH PARALLEL TO THE A9 FROM NCN7 NORTH OF DRUMOCHTER LODGE



ch2m: FAIRHURST
 CH2M HILL Fairhurst JV
 C/O: City Park 368 Alexandra Parade
 Glasgow G31 3AU
 Tel +44 (0)141 5522000
 Fax +44 (0)141 552 2525

NOTES:

CAMERA: NIKON D5200
 CAMERA LENS: 50MM
 DATE OF PHOTOGRAPHY: 22/05/17
 TIME OF PHOTOGRAPHY: 02:14 PM

GRID REFERENCE: NN 63059 79985
 FOR LOCATIONS, PLEASE REFER TO DRAWING 14.4

REV	DATE	DESCRIPTION	BY	APVD
P03	30-11-17	FINAL REVISIONS	ST	JF
P02	04-09-17	DESIGN UPDATE	ST	JF
P01	30-06-17	DRAFT FOR COMMENT	ST	JF

PROJECT 7 GLEN GARRY TO DALWHINNIE EIA
 DMRB STAGE 3
 DRAWING 14.27
 PHOTO VIEWPOINT 18 (SOUTH)

DESIGN:	DRAWN:	CHK:	APP:
DB	AW	DB	JF

NOT TO SCALE

DATE:	17/01/17
PROJ:	495298
DWG:	A9P07-CF-J-ELS-L_ZZZZ_ZZ-DR-EN-0031
SHEET: 1 of 1	REVISION: C01 A3

VIEW LOOKING SOUTH FROM LAY-BY 76



SUMMER VIEW



WINTER VIEW



CH2M HILL Fairhurst JV
 C/O: City Park 368 Alexandra Parade
 Glasgow G31 3AU
 Tel +44 (0)141 5522000
 Fax +44 (0)141 552 2525

NOTES:

CAMERA:
 CAMERA LENS:
 DATE OF PHOTOGRAPHY:
 TIME OF PHOTOGRAPHY:

SUMMER

NIKON D5200
 50MM
 16/09/15
 05:30 PM

WINTER

NIKON D3200
 50MM
 28/02/17
 03:25 PM

GRID REFERENCE: NN 64916 73028
 FOR LOCATIONS, PLEASE REFER TO DRAWING 14.4

REV	DATE	DESCRIPTION	BY	APVD
P03	30-11-17	FINAL REVISIONS	ST	JF
P02	04-09-17	DESIGN UPDATE	ST	JF
P01	30-06-17	DRAFT FOR COMMENT	ST	JF

PROJECT 7 GLEN GARRY TO DALWHINNIE EIA
 DMRB STAGE 3
 DRAWING 14.28
 LAY-BY VIEWPOINT A

DESIGN:	DRAWN:	CHK:	APP:
DB	AW	DB	JF

NOT TO SCALE

DATE:	17/01/17
PROJ:	495298
DWG:	A9P07-CF-J-ELS-L_ZZZZ_ZZ-DR-EN-0032
SHEET:	1 of 1
REVISION:	C01
	A3

VIEW LOOKING NORTH FROM LAY-BY 77



SUMMER VIEW



WINTER VIEW



CH2M HILL Fairhurst JV
 C/O: City Park 368 Alexandra Parade
 Glasgow G31 3AU
 Tel +44 (0)141 5522000
 Fax +44 (0)141 552 2525

NOTES:

CAMERA:
 CAMERA LENS:
 DATE OF PHOTOGRAPHY:
 TIME OF PHOTOGRAPHY:

SUMMER

NIKON D5200
 50MM
 16/09/15
 05:38 PM

WINTER

NIKON D3200
 50MM
 02/03/17
 12:49 PM

GRID REFERENCE: NN 63771 74281
 FOR LOCATIONS, PLEASE REFER TO DRAWING 14.4

REV	DATE	DESCRIPTION	BY	APVD
P03	30-11-17	FINAL REVISIONS	ST	JF
P02	04-09-17	DESIGN UPDATE	ST	JF
P01	30-06-17	DRAFT FOR COMMENT	ST	JF

PROJECT 7 GLEN GARRY TO DALWHINNIE EIA
 DMRB STAGE 3
 DRAWING 14.29
 LAY-BY VIEWPOINT B

DESIGN:	DRAWN:	CHK:	APP:
DB	AW	DB	JF

NOT TO SCALE

DATE:	17/01/17
PROJ:	495298
DWG:	A9P07-CFJ-ELS-L_ZZZZZ_ZZ-DR-EN-0033
SHEET:	1 of 1
REVISION:	C01
	A3

VIEW LOOKING NORTH FROM LAY-BY 78



SUMMER VIEW



WINTER VIEW



ch2m FAIRHURST
 CH2M HILL Fairhurst JV
 C/O: City Park 368 Alexandra Parade
 Glasgow G31 3AU
 Tel +44 (0)141 5522000
 Fax +44 (0)141 552 2525

NOTES:

	<u>SUMMER</u>	<u>WINTER</u>
CAMERA:	NIKON D5200	NIKON D5200
CAMERA LENS:	50MM	50MM
DATE OF PHOTOGRAPHY:	16/09/15	02/03/17
TIME OF PHOTOGRAPHY:	04:57 PM	12:49 PM

GRID REFERENCE: NN 63599 74676
 FOR LOCATIONS, PLEASE REFER TO DRAWING 14.4

REV	DATE	DESCRIPTION	BY	APVD
P03	30-11-17	FINAL REVISIONS	ST	JF
P02	04-09-17	DESIGN UPDATE	ST	JF
P01	30-06-17	DRAFT FOR COMMENT	ST	JF

PROJECT 7 GLEN GARRY TO DALWHINNIE EIA
 DMRB STAGE 3
 DRAWING 14.30
 LAY-BY VIEWPOINT C

DESIGN:	DRAWN:	CHK:	APP:
DB	AW	DB	JF

NOT TO SCALE

DATE:	17/01/17
PROJ:	495298
DWG:	A9P07-CFJ-ELS-L_ZZZZZ_ZZ-DR-EN-0034
SHEET: 1 of 1	REVISION: C01 A3

VIEW LOOKING NORTH FROM LAY-BY 79



SUMMER VIEW



WINTER VIEW



CH2M HILL Fairhurst JV
 C/O: City Park 368 Alexandra Parade
 Glasgow G31 3AU
 Tel +44 (0)141 5522000
 Fax +44 (0)141 552 2525

NOTES:

CAMERA:
 CAMERA LENS:
 DATE OF PHOTOGRAPHY:
 TIME OF PHOTOGRAPHY:

SUMMER

NIKON D5200
 50MM
 16/09/15
 05:43 PM

WINTER

NIKON D3200
 50MM
 02/03/17
 01:06 PM

GRID REFERENCE: NN 63234 75552
 FOR LOCATIONS, PLEASE REFER TO DRAWING 14.4

REV	DATE	DESCRIPTION	BY	APVD
P03	30-11-17	FINAL REVISIONS	ST	JF
P02	04-09-17	DESIGN UPDATE	ST	JF
P01	30-06-17	DRAFT FOR COMMENT	ST	JF

PROJECT 7 GLEN GARRY TO DALWHINNIE EIA
 DMRB STAGE 3
 DRAWING 14.31
 LAY-BY VIEWPOINT D (NORTH)

DESIGN:	DRAWN:	CHK:	APP:
DB	AW	DB	JF


NOT TO SCALE

DATE:	17/01/17
PROJ:	495298
DWG:	A9P07-CFJ-ELS-L_ZZZZZ_ZZ-DR-EN-0035
SHEET:	1 of 1
REVISION:	C01
	A3

VIEW LOOKING SOUTH FROM LAY-BY 79



SUMMER VIEW

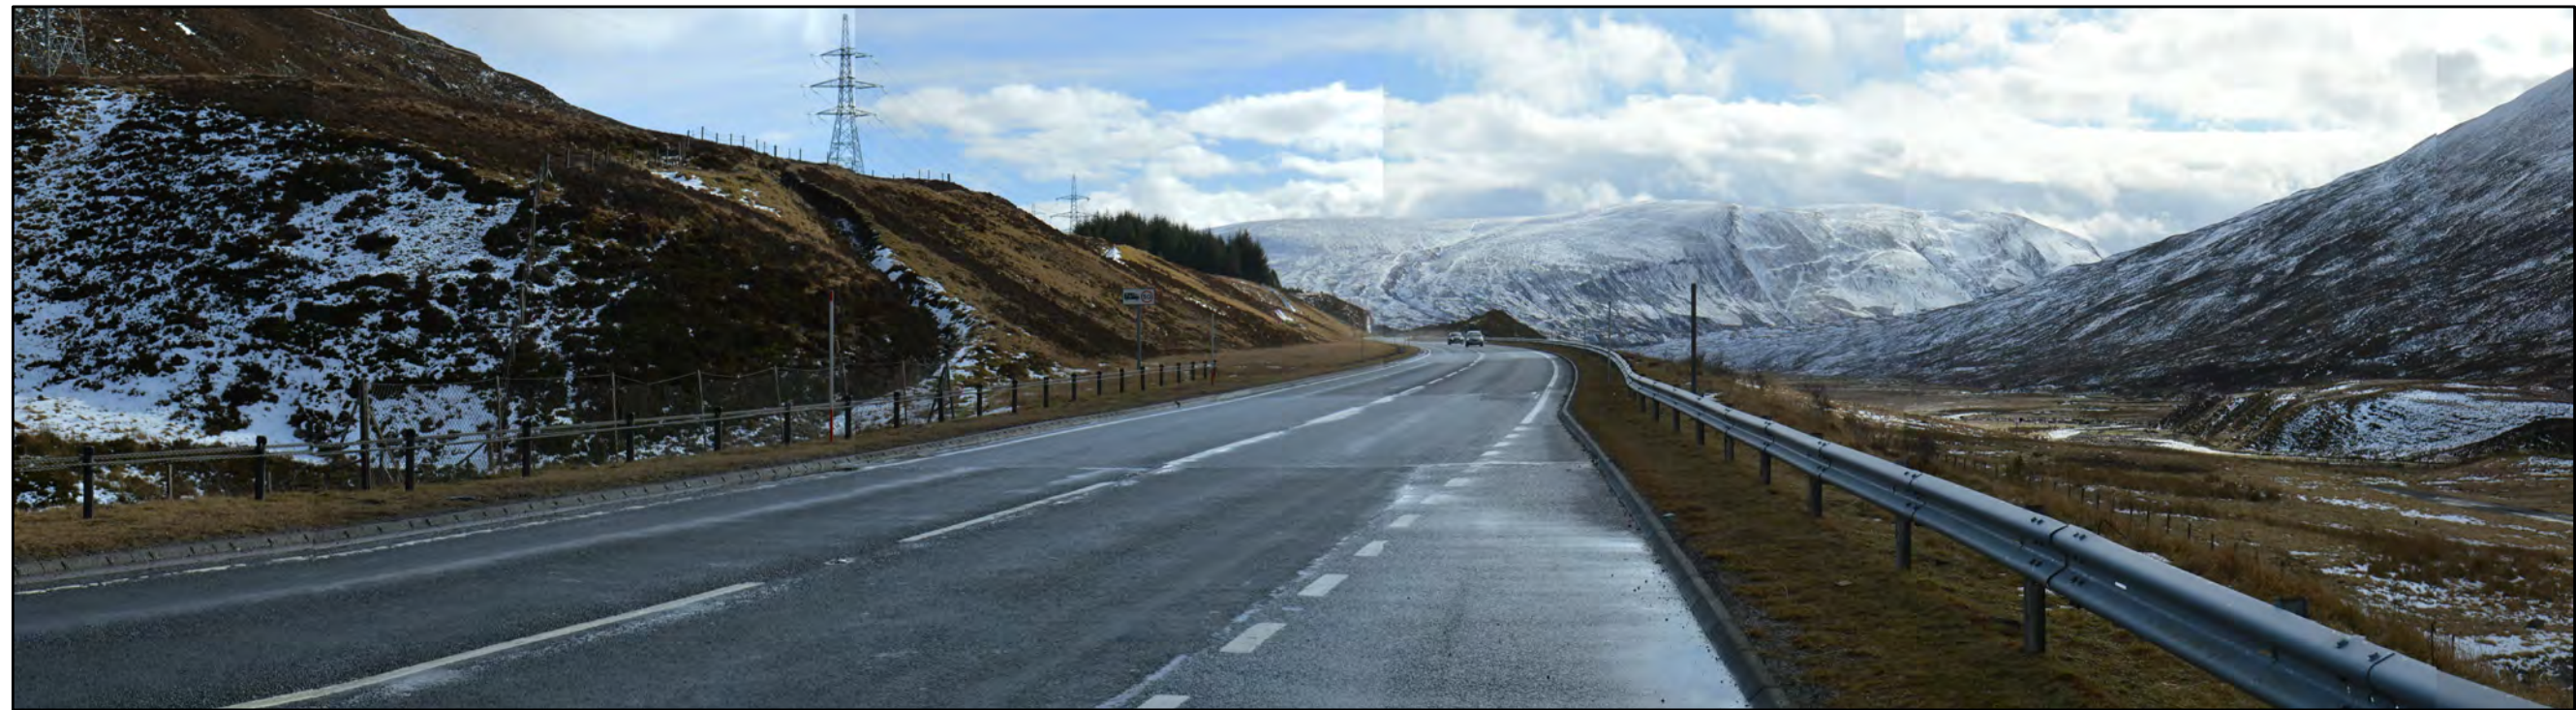

WINTER VIEW



CH2M HILL Fairhurst JV
 C/O: City Park 368 Alexandra Parade
 Glasgow G31 3AU
 Tel +44 (0)141 5522000
 Fax +44 (0)141 552 2525

NOTES:

CAMERA:
 CAMERA LENS:
 DATE OF PHOTOGRAPHY:
 TIME OF PHOTOGRAPHY:

SUMMER

NIKON D5200
 50MM
 16/09/15
 05:42 PM

WINTER

NIKON D3200
 50MM
 02/03/17
 01:10 PM

GRID REFERENCE: NN 63234 75552
 FOR LOCATIONS, PLEASE REFER TO DRAWING 14.4

REV	DATE	DESCRIPTION	BY	APVD
P03	30-11-17	FINAL REVISIONS	ST	JF
P02	04-09-17	DESIGN UPDATE	ST	JF
P01	30-06-17	DRAFT FOR COMMENT	ST	JF

PROJECT 7 GLEN GARRY TO DALWHINNIE EIA
 DMRB STAGE 3
 DRAWING 14.32
 LAY-BY VIEWPOINT D (SOUTH)

DESIGN:	DRAWN:	CHK:	APP:
DB	AW	DB	JF

NOT TO SCALE

DATE:	17/01/17
PROJ:	495298
DWG:	A9P07-CF-J-ELS-L_ZZZZ_ZZ-DR-EN-0036
SHEET:	1 of 1
REVISION:	C01
	A3

VIEW LOOKING NORTH FROM LAY-BY 82 AT THE DRUMOCHTER PASS



SUMMER VIEW



WINTER VIEW



CH2M HILL Fairhurst JV
 C/O: City Park 368 Alexandra Parade
 Glasgow G31 3AU
 Tel +44 (0)141 5522000
 Fax +44 (0)141 552 2525

NOTES:

CAMERA:
 CAMERA LENS:
 DATE OF PHOTOGRAPHY:
 TIME OF PHOTOGRAPHY:

SUMMER

NIKON D5200
 50MM
 16/09/15
 04:38 PM

WINTER

NIKON D3200
 50MM
 01/03/17
 11:33 AM

GRID REFERENCE: NN 63011 76458
 FOR LOCATIONS, PLEASE REFER TO DRAWING 14.4

REV	DATE	DESCRIPTION	BY	APVD
P03	30-11-17	FINAL REVISIONS	ST	JF
P02	04-09-17	DESIGN UPDATE	ST	JF
P01	30-06-17	DRAFT FOR COMMENT	ST	JF

PROJECT 7 GLEN GARRY TO DALWHINNIE EIA
 DMRB STAGE 3
 DRAWING 14.33
 LAY-BY VIEWPOINT E (NORTH)

DESIGN:	DRAWN:	CHK:	APP:
DB	AW	DB	JF

NOT TO SCALE

DATE:	17/01/17
PROJ:	495298
DWG:	A9P07-CFJ-ELS-L_ZZZZ_ZZ-DR-EN-0037
SHEET:	1 of 1
REVISION:	C01
	A3

VIEW LOOKING SOUTH FROM LAY-BY 82 AT THE DRUMOCHTER PASS



SUMMER VIEW



WINTER VIEW



ch2m FAIRHURST
 CH2M HILL Fairhurst JV
 C/O: City Park 368 Alexandra Parade
 Glasgow G31 3AU
 Tel +44 (0)141 5522000
 Fax +44 (0)141 552 2525

NOTES:

	<u>SUMMER</u>	<u>WINTER</u>
CAMERA:	NIKON D5200	NIKON D3200
CAMERA LENS:	50MM	50MM
DATE OF PHOTOGRAPHY:	16/09/15	01/03/17
TIME OF PHOTOGRAPHY:	04:40 PM	11:36 AM

GRID REFERENCE: NN 63011 76458
 FOR LOCATIONS, PLEASE REFER TO DRAWING 14.4

REV	DATE	DESCRIPTION	BY	APVD
P03	30-11-17	FINAL REVISIONS	ST	JF
P02	04-09-17	DESIGN UPDATE	ST	JF
P01	30-06-17	DRAFT FOR COMMENT	ST	JF

PROJECT 7 GLEN GARRY TO DALWHINNIE EIA
 DMRB STAGE 3
 DRAWING 14.34
 LAY-BY VIEWPOINT E (SOUTH)

DESIGN:	DRAWN:	CHK:	APP:
DB	AW	DB	JF

NOT TO SCALE

DATE:	17/01/17
PROJ:	495298
DWG:	A9P07-CFJ-ELS-L_ZZZZZ_ZZ-DR-EN-0038
SHEET: 1 of 1	REVISION: C01 A3

VIEW LOOKING NORTH TOWARDS BALSPORRAN COTTAGE FROM LAY-BY 83



SUMMER VIEW



WINTER VIEW



ch2m FAIRHURST
 CH2M HILL Fairhurst JV
 C/O: City Park 368 Alexandra Parade
 Glasgow G31 3AU
 Tel +44 (0)141 5522000
 Fax +44 (0)141 552 2525

NOTES:	SUMMER	WINTER
CAMERA:	NIKON D5200	NIKON D3200
CAMERA LENS:	50MM	50MM
DATE OF PHOTOGRAPHY:	16/09/15	02/03/17
TIME OF PHOTOGRAPHY:	04:28 PM	01:26 PM

GRID REFERENCE: NN 62529 78258
 FOR LOCATIONS, PLEASE REFER TO DRAWING 14.4

REV	DATE	DESCRIPTION	BY	APVD
P03	30-11-17	FINAL REVISIONS	ST	JF
P02	04-09-17	DESIGN UPDATE	ST	JF
P01	30-06-17	DRAFT FOR COMMENT	ST	JF

PROJECT 7 GLEN GARRY TO DALWHINNIE EIA
 DMRB STAGE 3
 DRAWING 14.35
 LAY-BY VIEWPOINT F

DESIGN:	DRAWN:	CHK:	APP:
DB	AW	DB	JF

NOT TO SCALE

DATE:	17/01/17
PROJ:	495298
DWG:	A9P07-CFJ-ELS-L_ZZZZZ_ZZ-DR-EN-0039
SHEET: 1 of 1	REVISION: C01 A3

VIEW LOOKING NORTH TOWARDS BALSPORRAN COTTAGE FROM LAY-BY 84



SUMMER VIEW



WINTER VIEW



ch2m FAIRHURST
 CH2M HILL Fairhurst JV
 C/O: City Park 368 Alexandra Parade
 Glasgow G31 3AU
 Tel +44 (0)141 5522000
 Fax +44 (0)141 552 2525

NOTES:	<u>SUMMER</u>	<u>WINTER</u>
CAMERA:	NIKON D5200	NIKON D3200
CAMERA LENS:	50MM	50MM
DATE OF PHOTOGRAPHY:	16/09/15	02/03/17
TIME OF PHOTOGRAPHY:	04:28 PM	01:59 PM

GRID REFERENCE: NN 62673 78704
 FOR LOCATIONS, PLEASE REFER TO DRAWING 14.4

REV	DATE	DESCRIPTION	BY	APVD
P03	30-11-17	FINAL REVISIONS	ST	JF
P02	04-09-17	DESIGN UPDATE	ST	JF
P01	30-06-17	DRAFT FOR COMMENT	ST	JF

PROJECT 7 GLEN GARRY TO DALWHINNIE EIA
 DMRB STAGE 3
 DRAWING 14.36
 LAY-BY VIEWPOINT G

DESIGN:	DRAWN:	CHK:	APP:
DB	AW	DB	JF


NOT TO SCALE

DATE:	17/01/17
PROJ:	495298
DWG:	A9P07-CFJ-ELS-L_ZZZZZ_ZZ-DR-EN-0040
SHEET: 1 of 1	REVISION: C01 A3

VIEW LOOKING SOUTH FROM LAY-BY 87



SUMMER VIEW

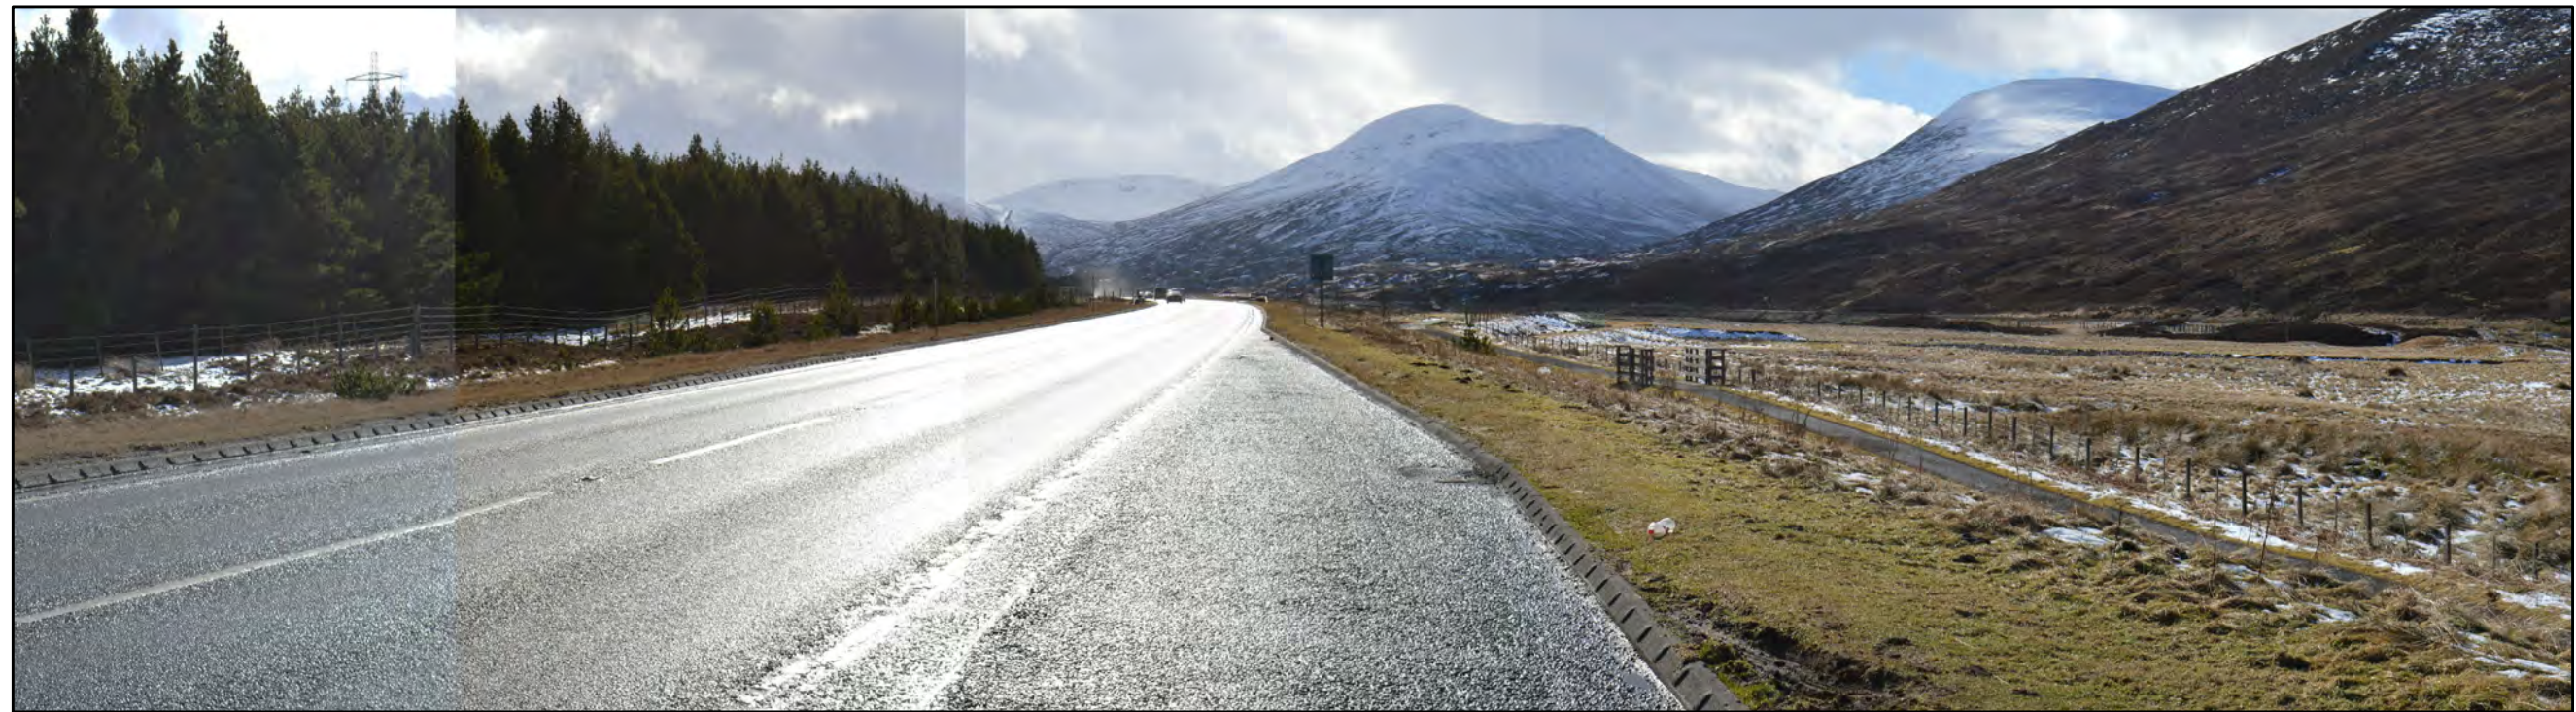

WINTER VIEW



CH2M HILL Fairhurst JV
 C/O: City Park 368 Alexandra Parade
 Glasgow G31 3AU
 Tel +44 (0)141 5522000
 Fax +44 (0)141 552 2525

NOTES:

CAMERA:
 CAMERA LENS:
 DATE OF PHOTOGRAPHY:
 TIME OF PHOTOGRAPHY:

SUMMER

NIKON D5200
 50MM
 16/09/15
 06:02 PM

WINTER

NIKON D3200
 50MM
 02/03/17
 01:38 PM

GRID REFERENCE: NN 63896 81871
 FOR LOCATIONS, PLEASE REFER TO DRAWING 14.4



REV	DATE	DESCRIPTION	BY	APVD
P03	30-11-17	FINAL REVISIONS	ST	JF
P02	04-09-17	DESIGN UPDATE	ST	JF
P01	30-06-17	DRAFT FOR COMMENT	ST	JF

PROJECT 7 GLEN GARRY TO DALWHINNIE EIA
 DMRB STAGE 3
 DRAWING 14.37
 LAY-BY VIEWPOINT H

DESIGN:	DRAWN:	CHK:	APP:
DB	AW	DB	JF

NOT TO SCALE

DATE:	17/01/17
PROJ:	495298
DWG:	A9P07-CFJ-ELS-L_ZZZZZ_ZZ-DR-EN-0041
SHEET:	1 of 1
REVISION:	C01
	A3

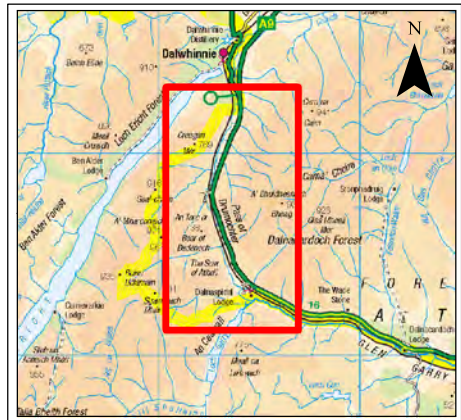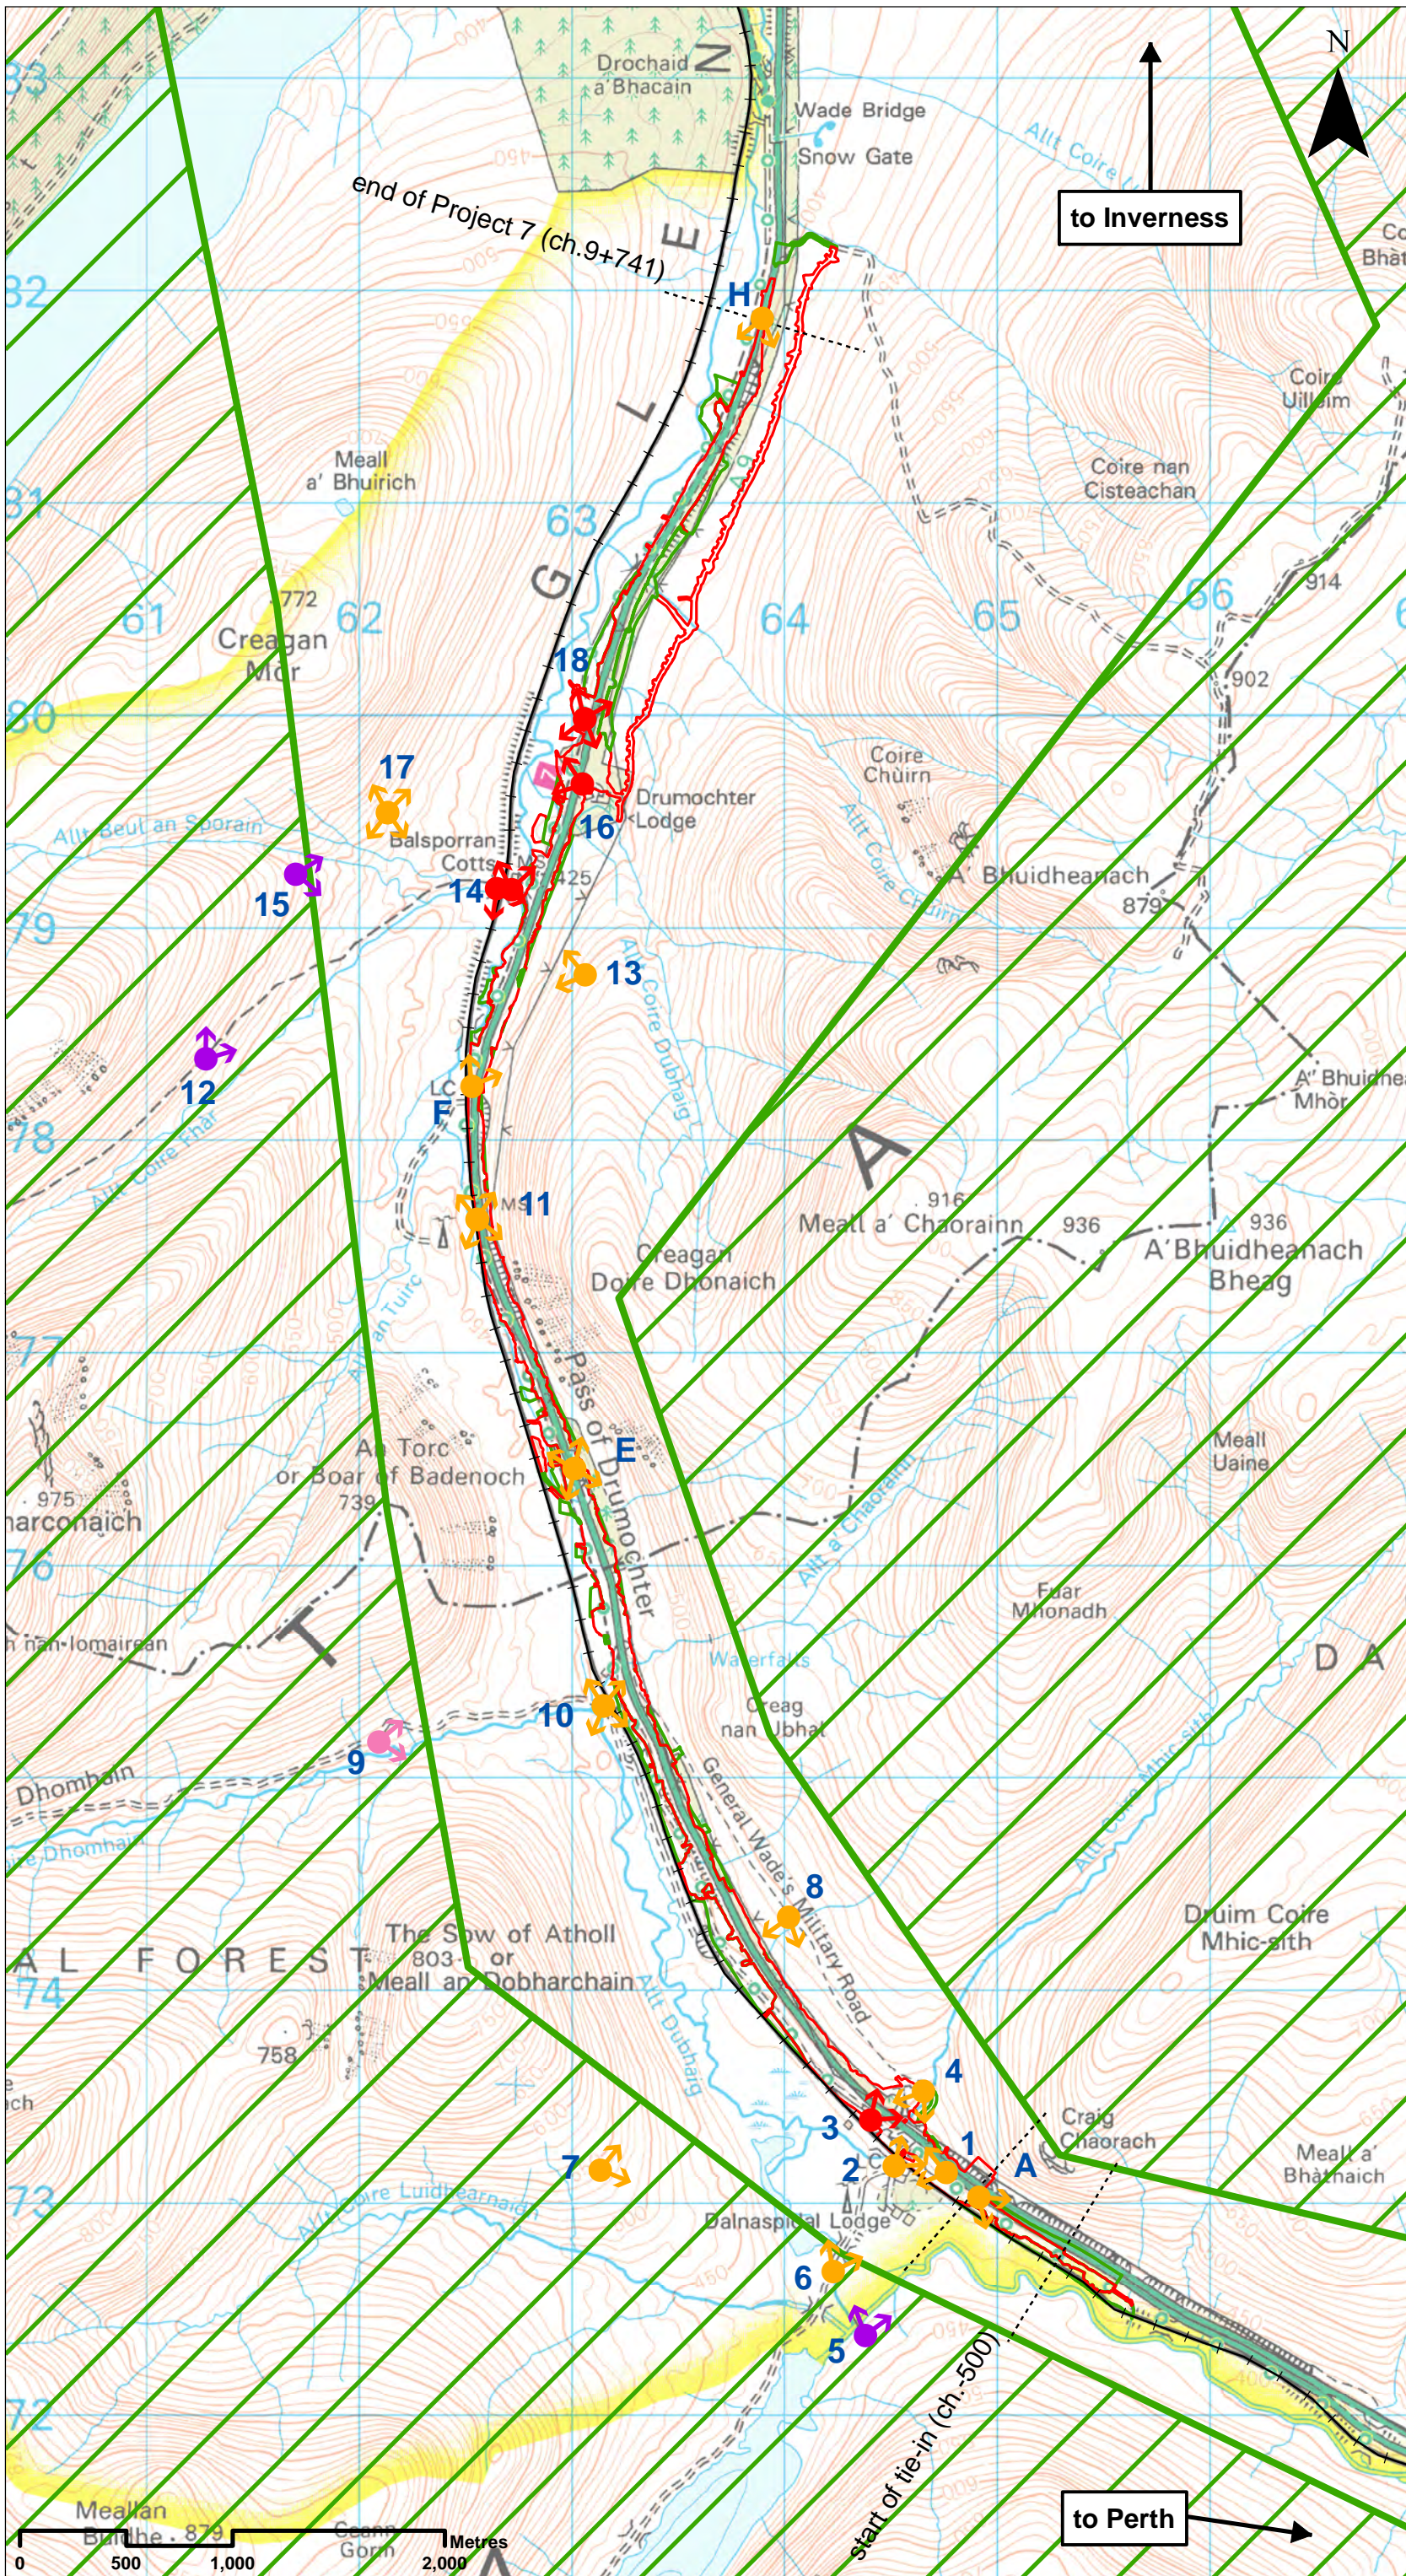

- ### Legend
- Proposed Scheme Extents
 - Assessment Boundary - Permanent Works
 - Assessment Boundary - Temporary Works
 - +— Highland Mainline railway
 - ▭ Scottish Natural Heritage Wild Land Scotland
- ### Effects During Construction
- ↗ Substantial
 - ↘ Substantial / Moderate
 - ↖ Moderate
 - ↙ Moderate / Slight not significant

Notes:
 Effects are based on the assessment undertaken in Chapter 14. Methodology can be found in Chapter 14. Effects of Substantial, Substantial/ Moderate or Moderate are considered to be significant. The identified Highland Mainline railway (HML railway) receptor effects are included within the descriptions of viewpoints 2, 10 and 14 which are representative of views from users of the HML railway for its entire length within Project 7.

SCALE 1:30000



P03	S3	NOV 2017	FINAL REVISIONS	ST	JF
P02	S3	SEPT 2017	DESIGN UPDATE	ST	JF
P01	S3	JUN 2017	DRAFT FOR COMMENT	ST	JF
REV	SUIT	DATE	DESCRIPTION	BY	APP

ch2m FAIRHURST
 CH2MHILL Fairhurst JV
 CO: City Park 368 Alexandra Parade Glasgow G31 3AU
 Tel + 44 (0) 141 552 2000 Fax +44 (0) 141 552 2525



PROJECT 7 GLEN GARRY TO DALWHINNIE EIA ASSESSMENT PLAN DRAWING 14.38
EFFECTS ON REPRESENTATIVE VISUAL RECEPTORS DURING CONSTRUCTION

DESIGN: DB	DRAWN: ST	CHK: DB	APP: JF
DATE: 01/12/2017			
PROJ: 495298			
DWG: A9P07-CFJ-ELS-L_ZZZZZ_ZZ-DR-EN-0042			
SHEET: 1 of 1	REVISION: C01	SUITABILITY: A3	

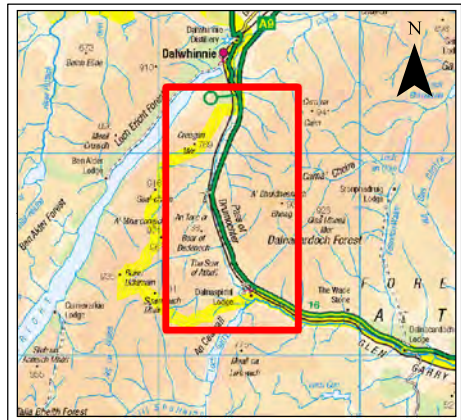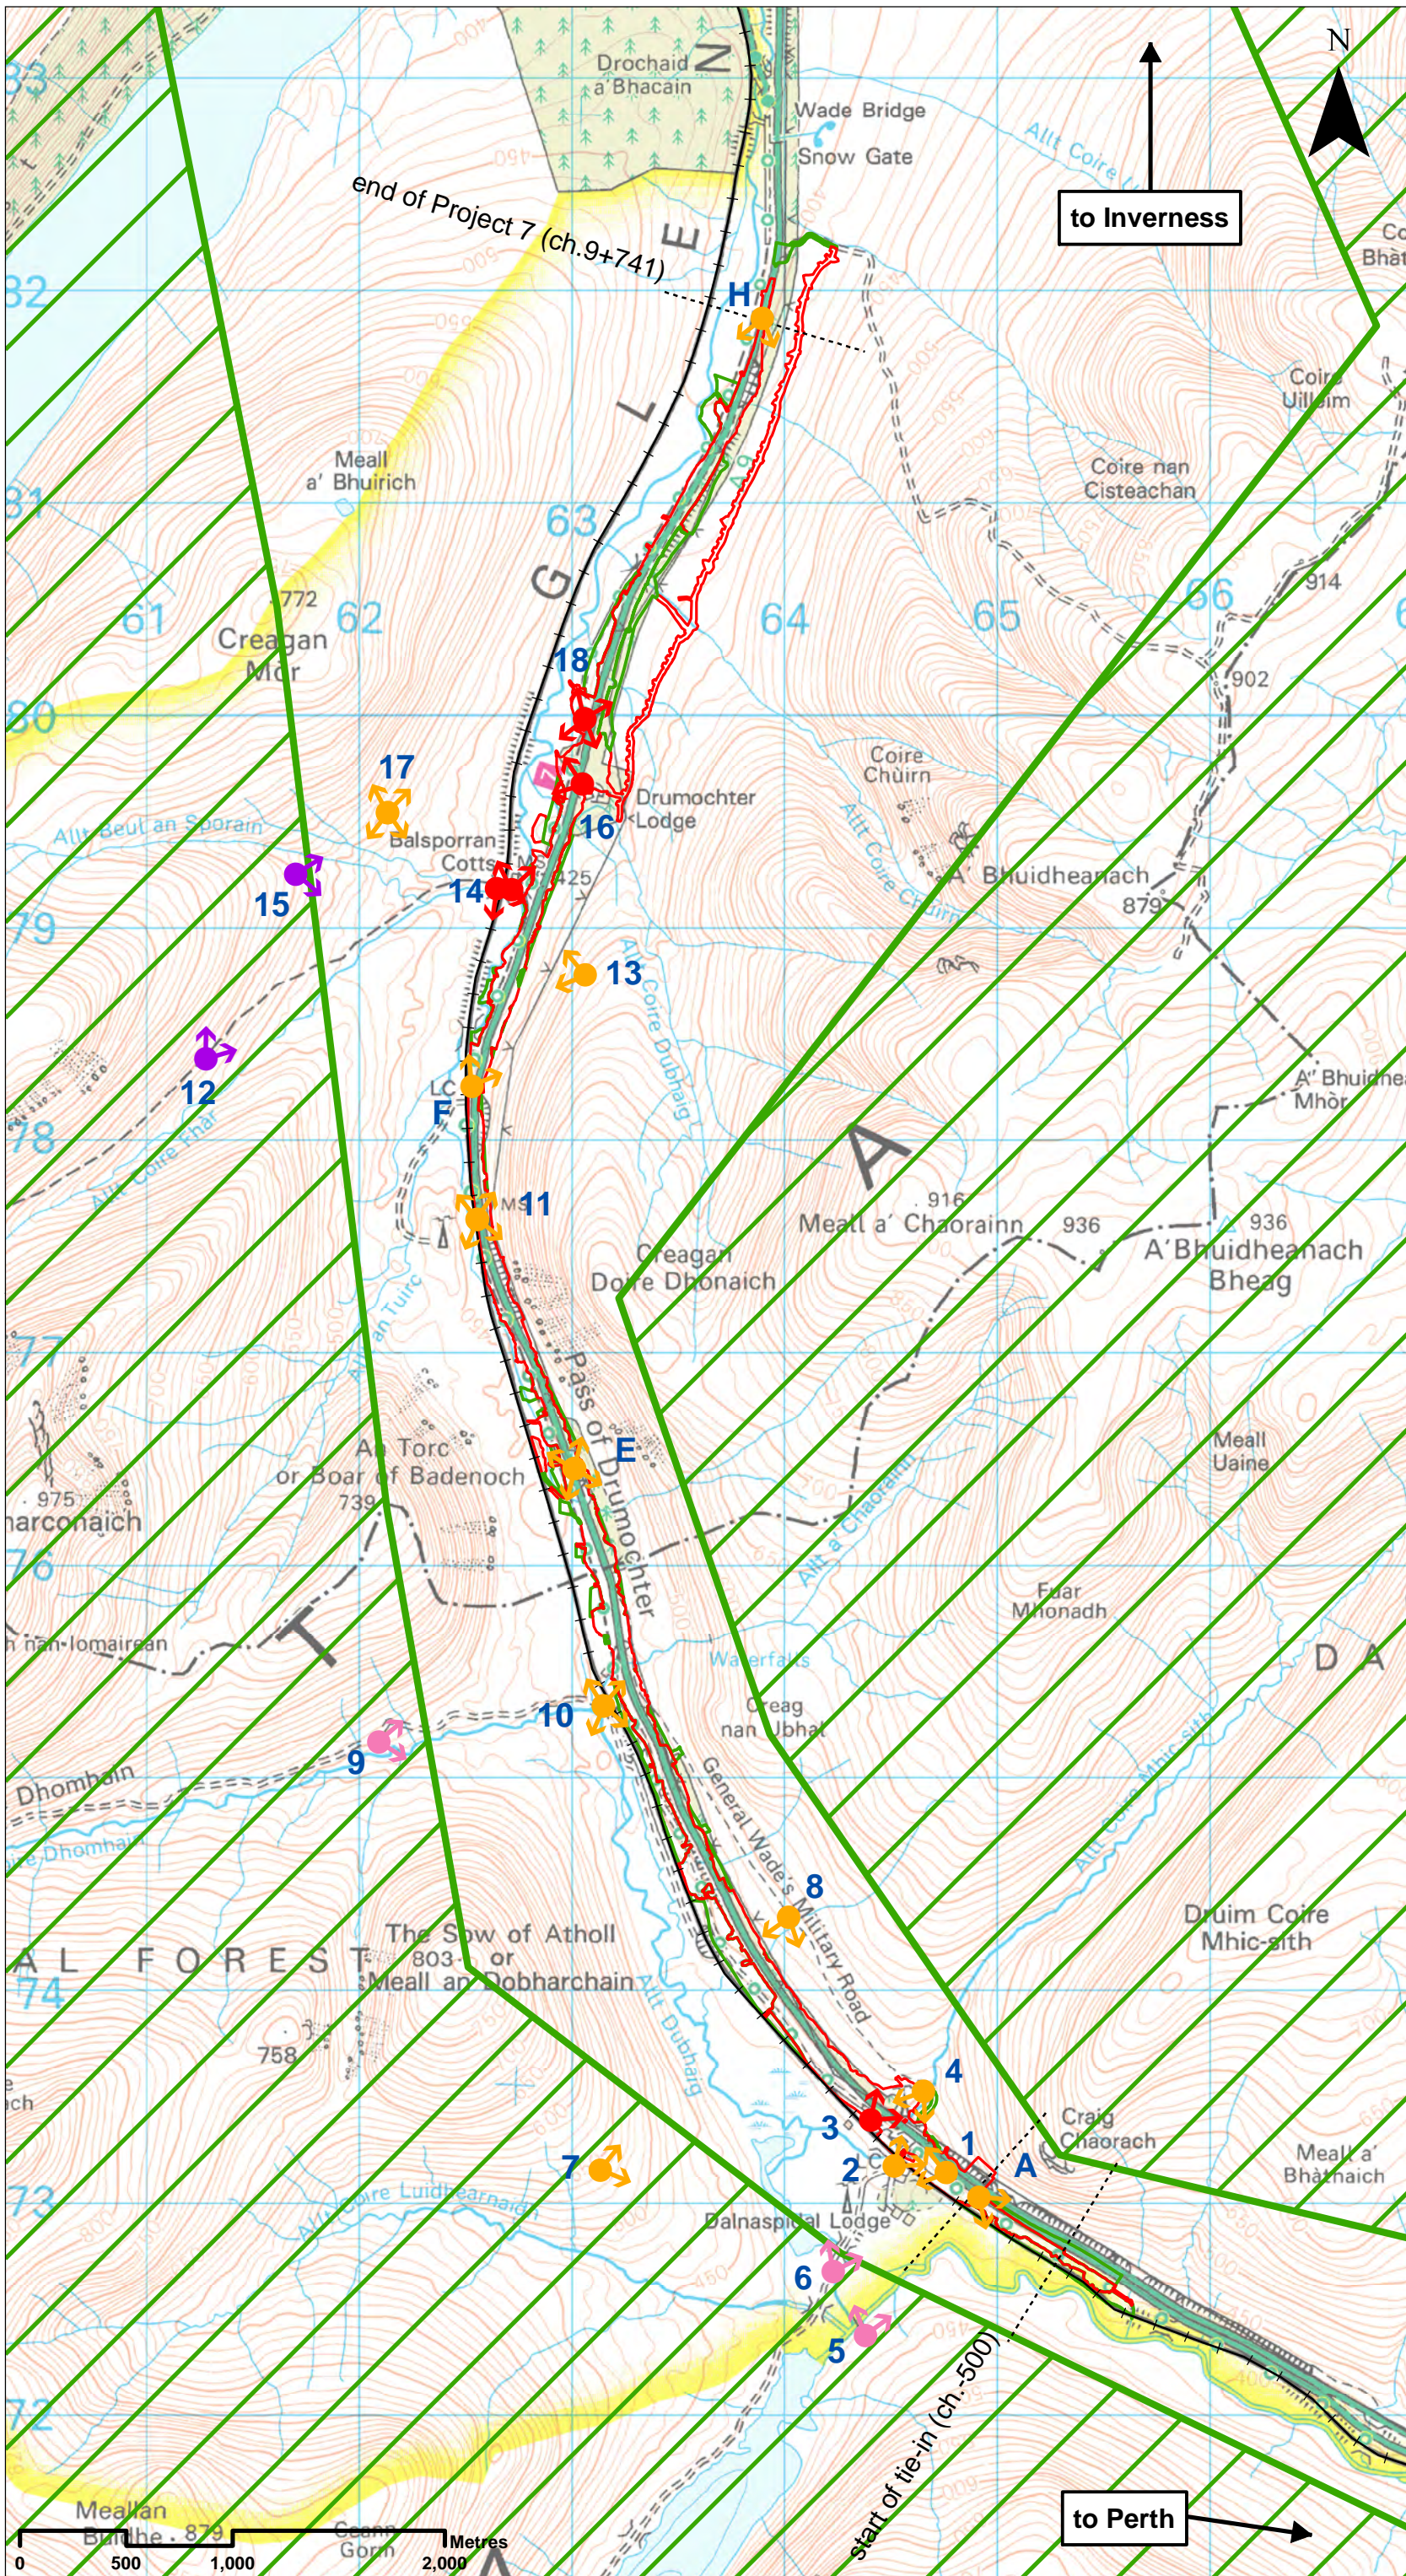

Legend

- Proposed Scheme Extents
- ▭ Assessment Boundary - Permanent Works
- ▭ Assessment Boundary - Temporary Works
- +— Highland Mainline railway
- ▭ Scottish Natural Heritage Wild Land Scotland

Effects - Short Term

- ➔ Substantial
- ➔ Substantial / Moderate
- ➔ Moderate
- ➔ Moderate / Slight not significant

Notes:
 Effects are based on the assessment undertaken in Chapter 14. Methodology can be found in Chapter 14. Effects of Substantial, Substantial/ Moderate or Moderate are considered to be significant. The identified Highland Mainline railway (HML railway) receptor effects are included within the descriptions of viewpoints 2, 10 and 14 which are representative of views from users of the HML railway for its entire length within Project 7.

SCALE 1:30000

P03	S3	NOV 2017	FINAL REVISIONS	ST	JF
P02	S3	SEPT 2017	DESIGN UPDATE	ST	JF
P01	S3	JUN 2017	DRAFT FOR COMMENT	ST	JF
REV	SUIT	DATE	DESCRIPTION	BY	APP

ch2m FAIRHURST
 CH2MHILL Fairhurst JV
 CO: City Park 368 Alexandra Parade Glasgow G31 3AU
 Tel + 44 (0) 141 552 2000 Fax +44 (0) 141 552 2525

TRANSPORT SCOTLAND
A9 DUALLING PERTH TO INVERNESS
Blue Route in Dalwhinnie

PROJECT 7 GLEN GARRY TO DALWHINNIE EIA ASSESSMENT PLAN DRAWING 14.39
EFFECTS ON REPRESENTATIVE VISUAL RECEPTORS AT OPERATION YEAR 1



DESIGN: DB	DRAWN: ST	CHK: DB	APP: JF
------------	-----------	---------	---------

DATE: 01/12/2017

PROJ: 495298

DWG: A9P07-CF3-ELS-L_ZZZZZ_ZZ-DR-EN-0043

SHEET: 1 of 1	REVISION: C01	SUITABILITY: A3
---------------	---------------	-----------------

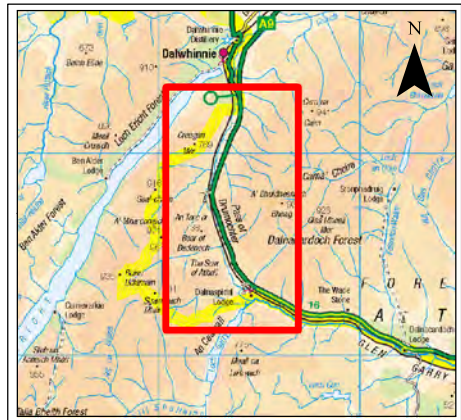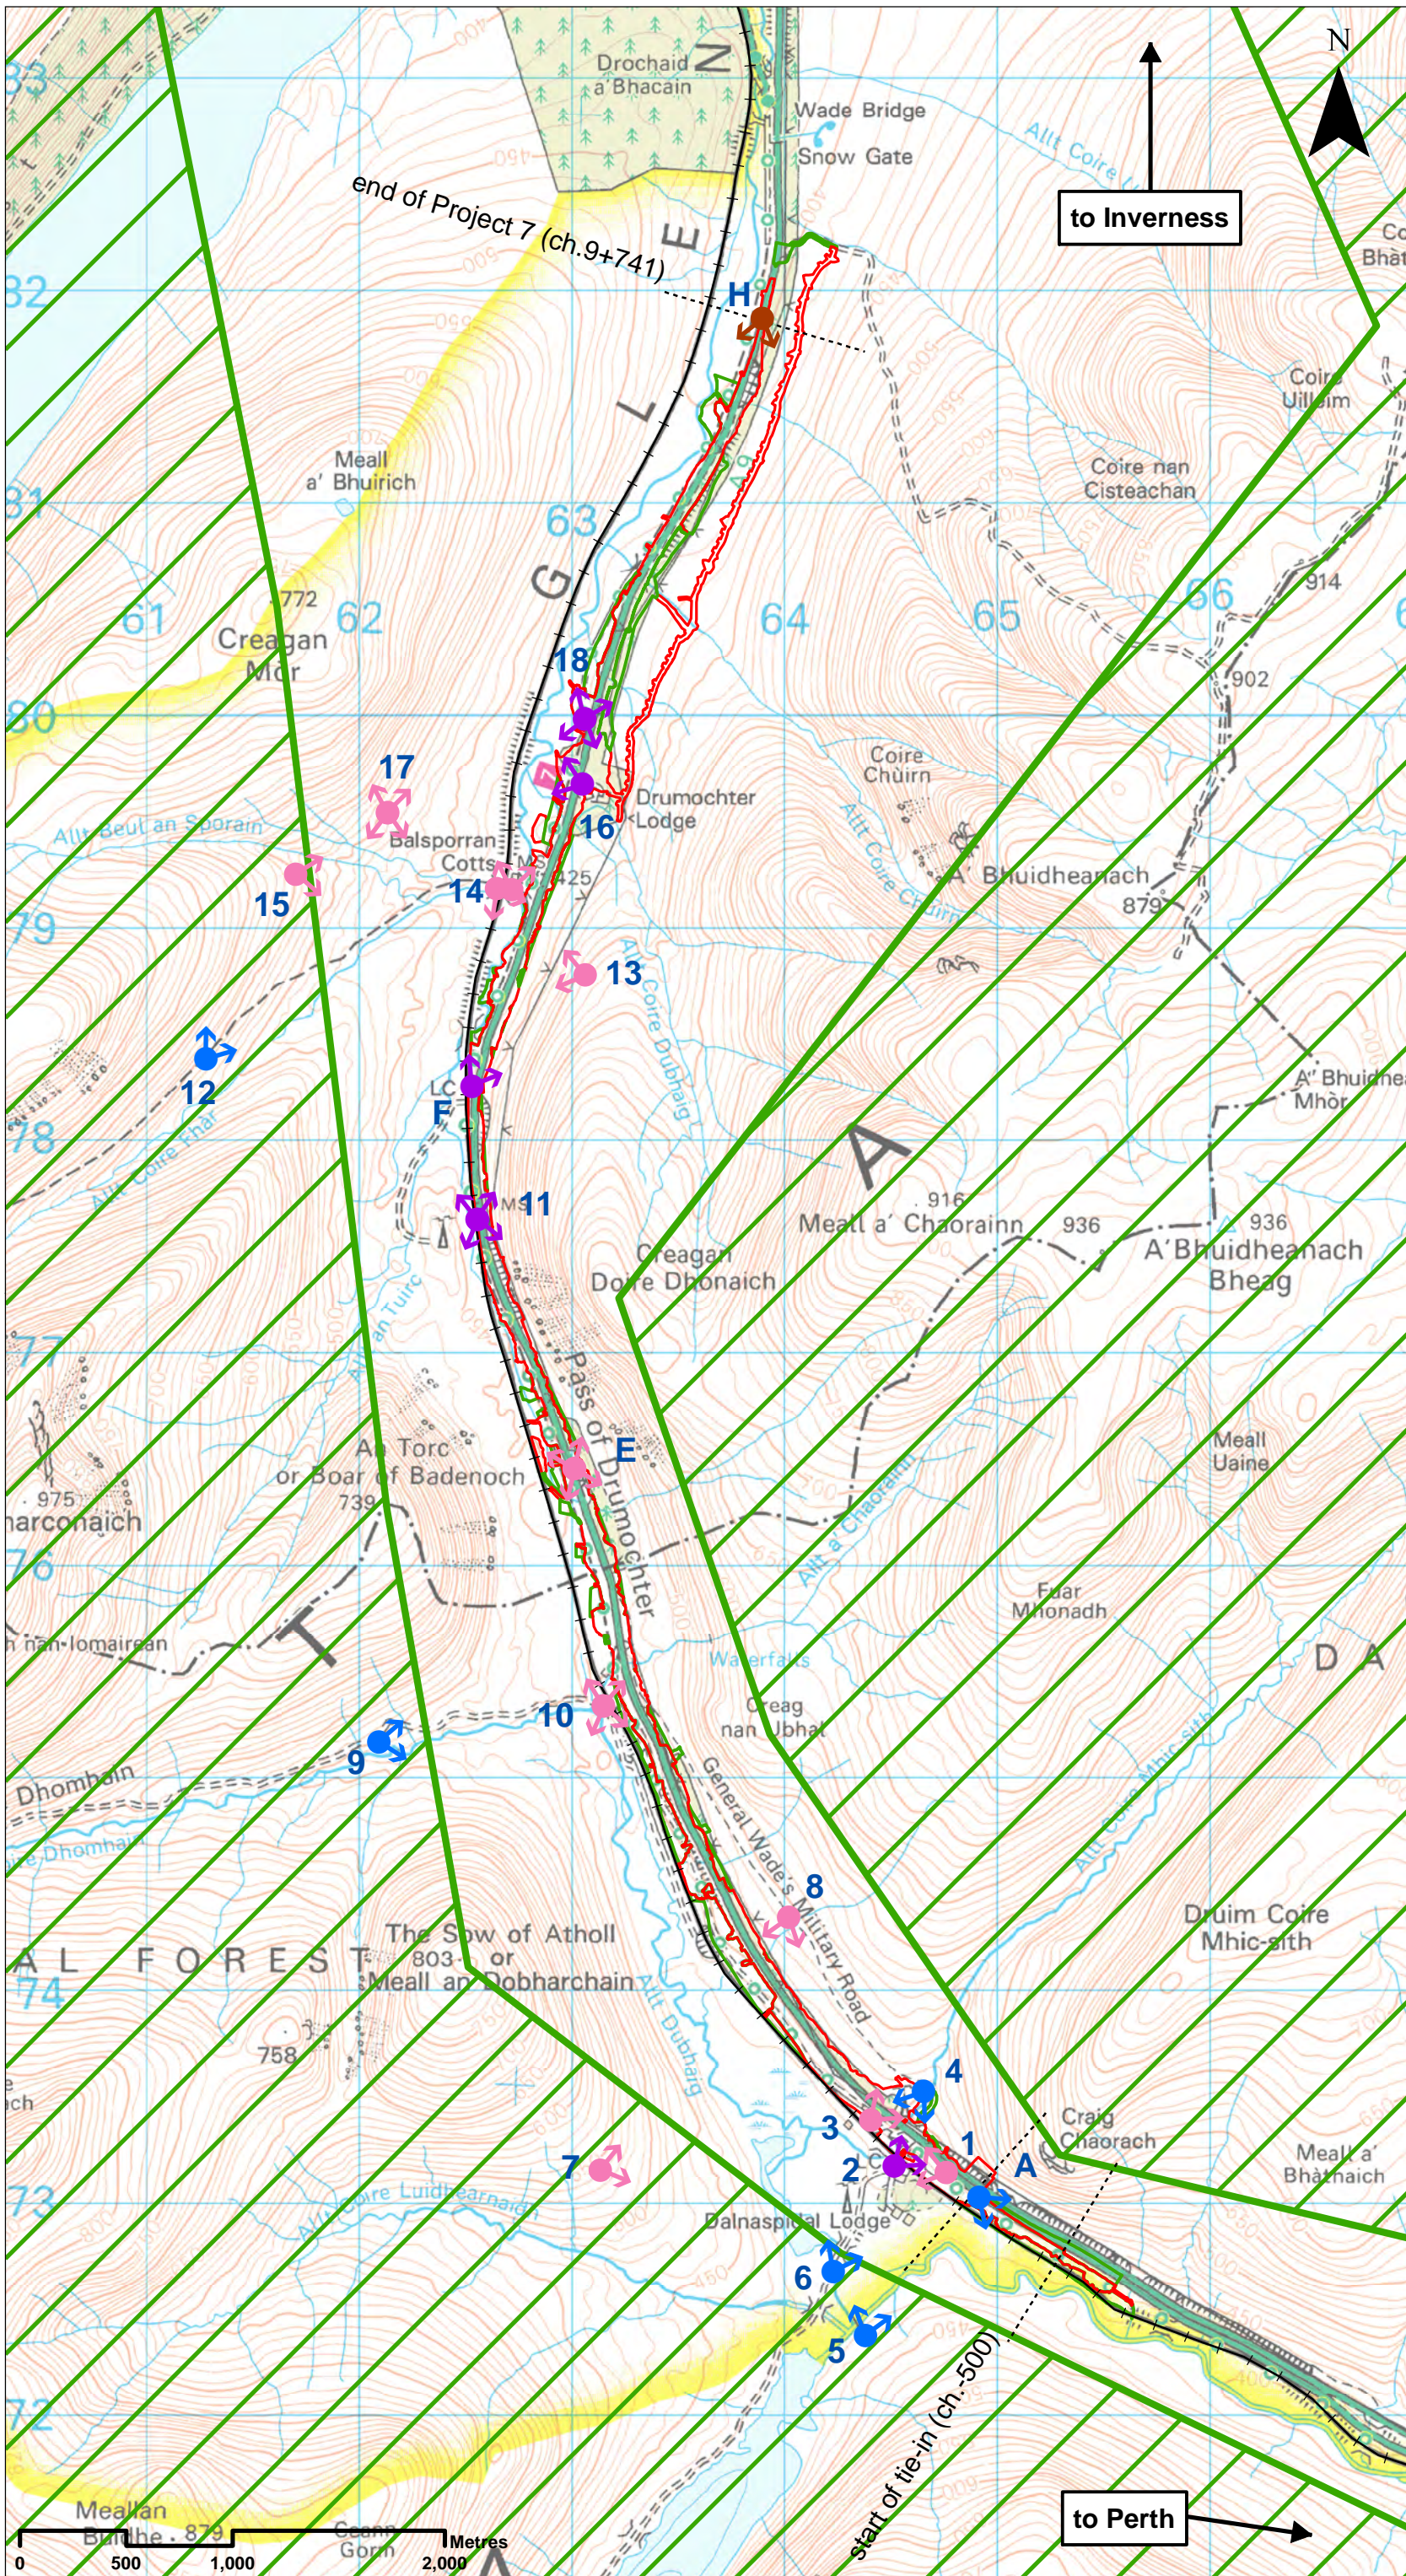

- ### Legend
- Proposed Scheme Extents
 - ▭ Assessment Boundary - Permanent Works
 - ▭ Assessment Boundary - Temporary Works
 - +— Highland Mainline railway
 - ▭ Scottish Natural Heritage Wild Land Scotland
- ### Effects - Long Term
- ↻ Moderate
 - ↻ Moderate / Slight not significant
 - ↻ Slight
 - ↻ Slight / Negligible

Notes:
 Effects are based on the assessment undertaken in Chapter 14. Methodology can be found in Chapter 14. Effects of Substantial, Substantial/ Moderate or Moderate are considered to be significant. The identified Highland Mainline railway (HML railway) receptor effects are included within the descriptions of viewpoints 2, 10 and 14 which are representative of views from users of the HML railway for its entire length within Project 7.

SCALE 1:30000

P03	S3	NOV 2017	FINAL REVISIONS	ST	JF
P02	S3	SEPT 2017	DESIGN UPDATE	ST	JF
P01	S3	JUN 2017	DRAFT FOR COMMENT	ST	JF
REV	SUIT	DATE	DESCRIPTION	BY	APP

ch2m FAIRHURST
 CH2MHILL Fairhurst JV
 CO: City Park 368 Alexandra Parade Glasgow G31 3AU
 Tel + 44 (0) 141 552 2000 Fax +44 (0) 141 552 2525



PROJECT 7 GLEN GARRY TO DALWHINNIE EIA ASSESSMENT PLAN DRAWING 14.40 RESIDUAL EFFECTS FOR REPRESENTATIVE VISUAL RECEPTORS AT OPERATION YEARS 15-25

DESIGN: DB	DRAWN: ST	CHK: DB	APP: JF
DATE: 01/12/2017			
PROJ: 495298			
DWG: A9P07-CFJ-ELS-L_ZZZZZ_ZZ-DR-EN-0044			
SHEET: 1 of 1	REVISION: C01	SUITABILITY: A3	