
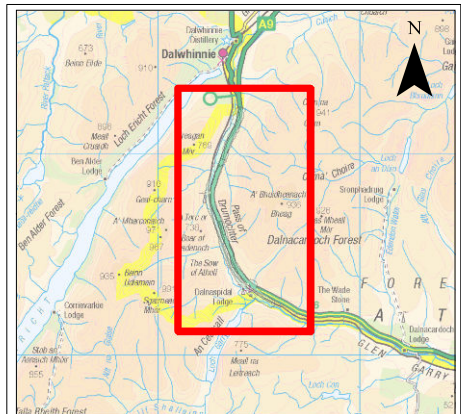


Cultural Heritage

Drawing No.	Drawing Type	Drawing Title	Projectwise Drawing Reference	Software
15.1	BASELINE PLAN	CULTURAL HERITAGE ASSETS	A9P07-CFJ-EHR-L_MLZZZ_ZZ-DR-EN-0001	GIS
15.2	ASSESSMENT PLAN	CULTURAL HERITAGE ASSETS (chainage -500 to 1800)	A9P07-CFJ-EHR-L_ML000_ZZ-DR-EN-0001	GIS
15.3	ASSESSMENT PLAN	CULTURAL HERITAGE ASSETS (chainage 1800 to 5000)	A9P07-CFJ-EHR-L_ML018_ZZ-DR-EN-0001	GIS
15.4	ASSESSMENT PLAN	CULTURAL HERITAGE ASSETS (chainage 5000 to 8200)	A9P07-CFJ-EHR-L_ML050_ZZ-DR-EN-0001	GIS
15.5	ASSESSMENT PLAN	CULTURAL HERITAGE ASSETS (chainage 8200 to 9741)	A9P07-CFJ-EHR-L_ML082_ZZ-DR-EN-0001	GIS

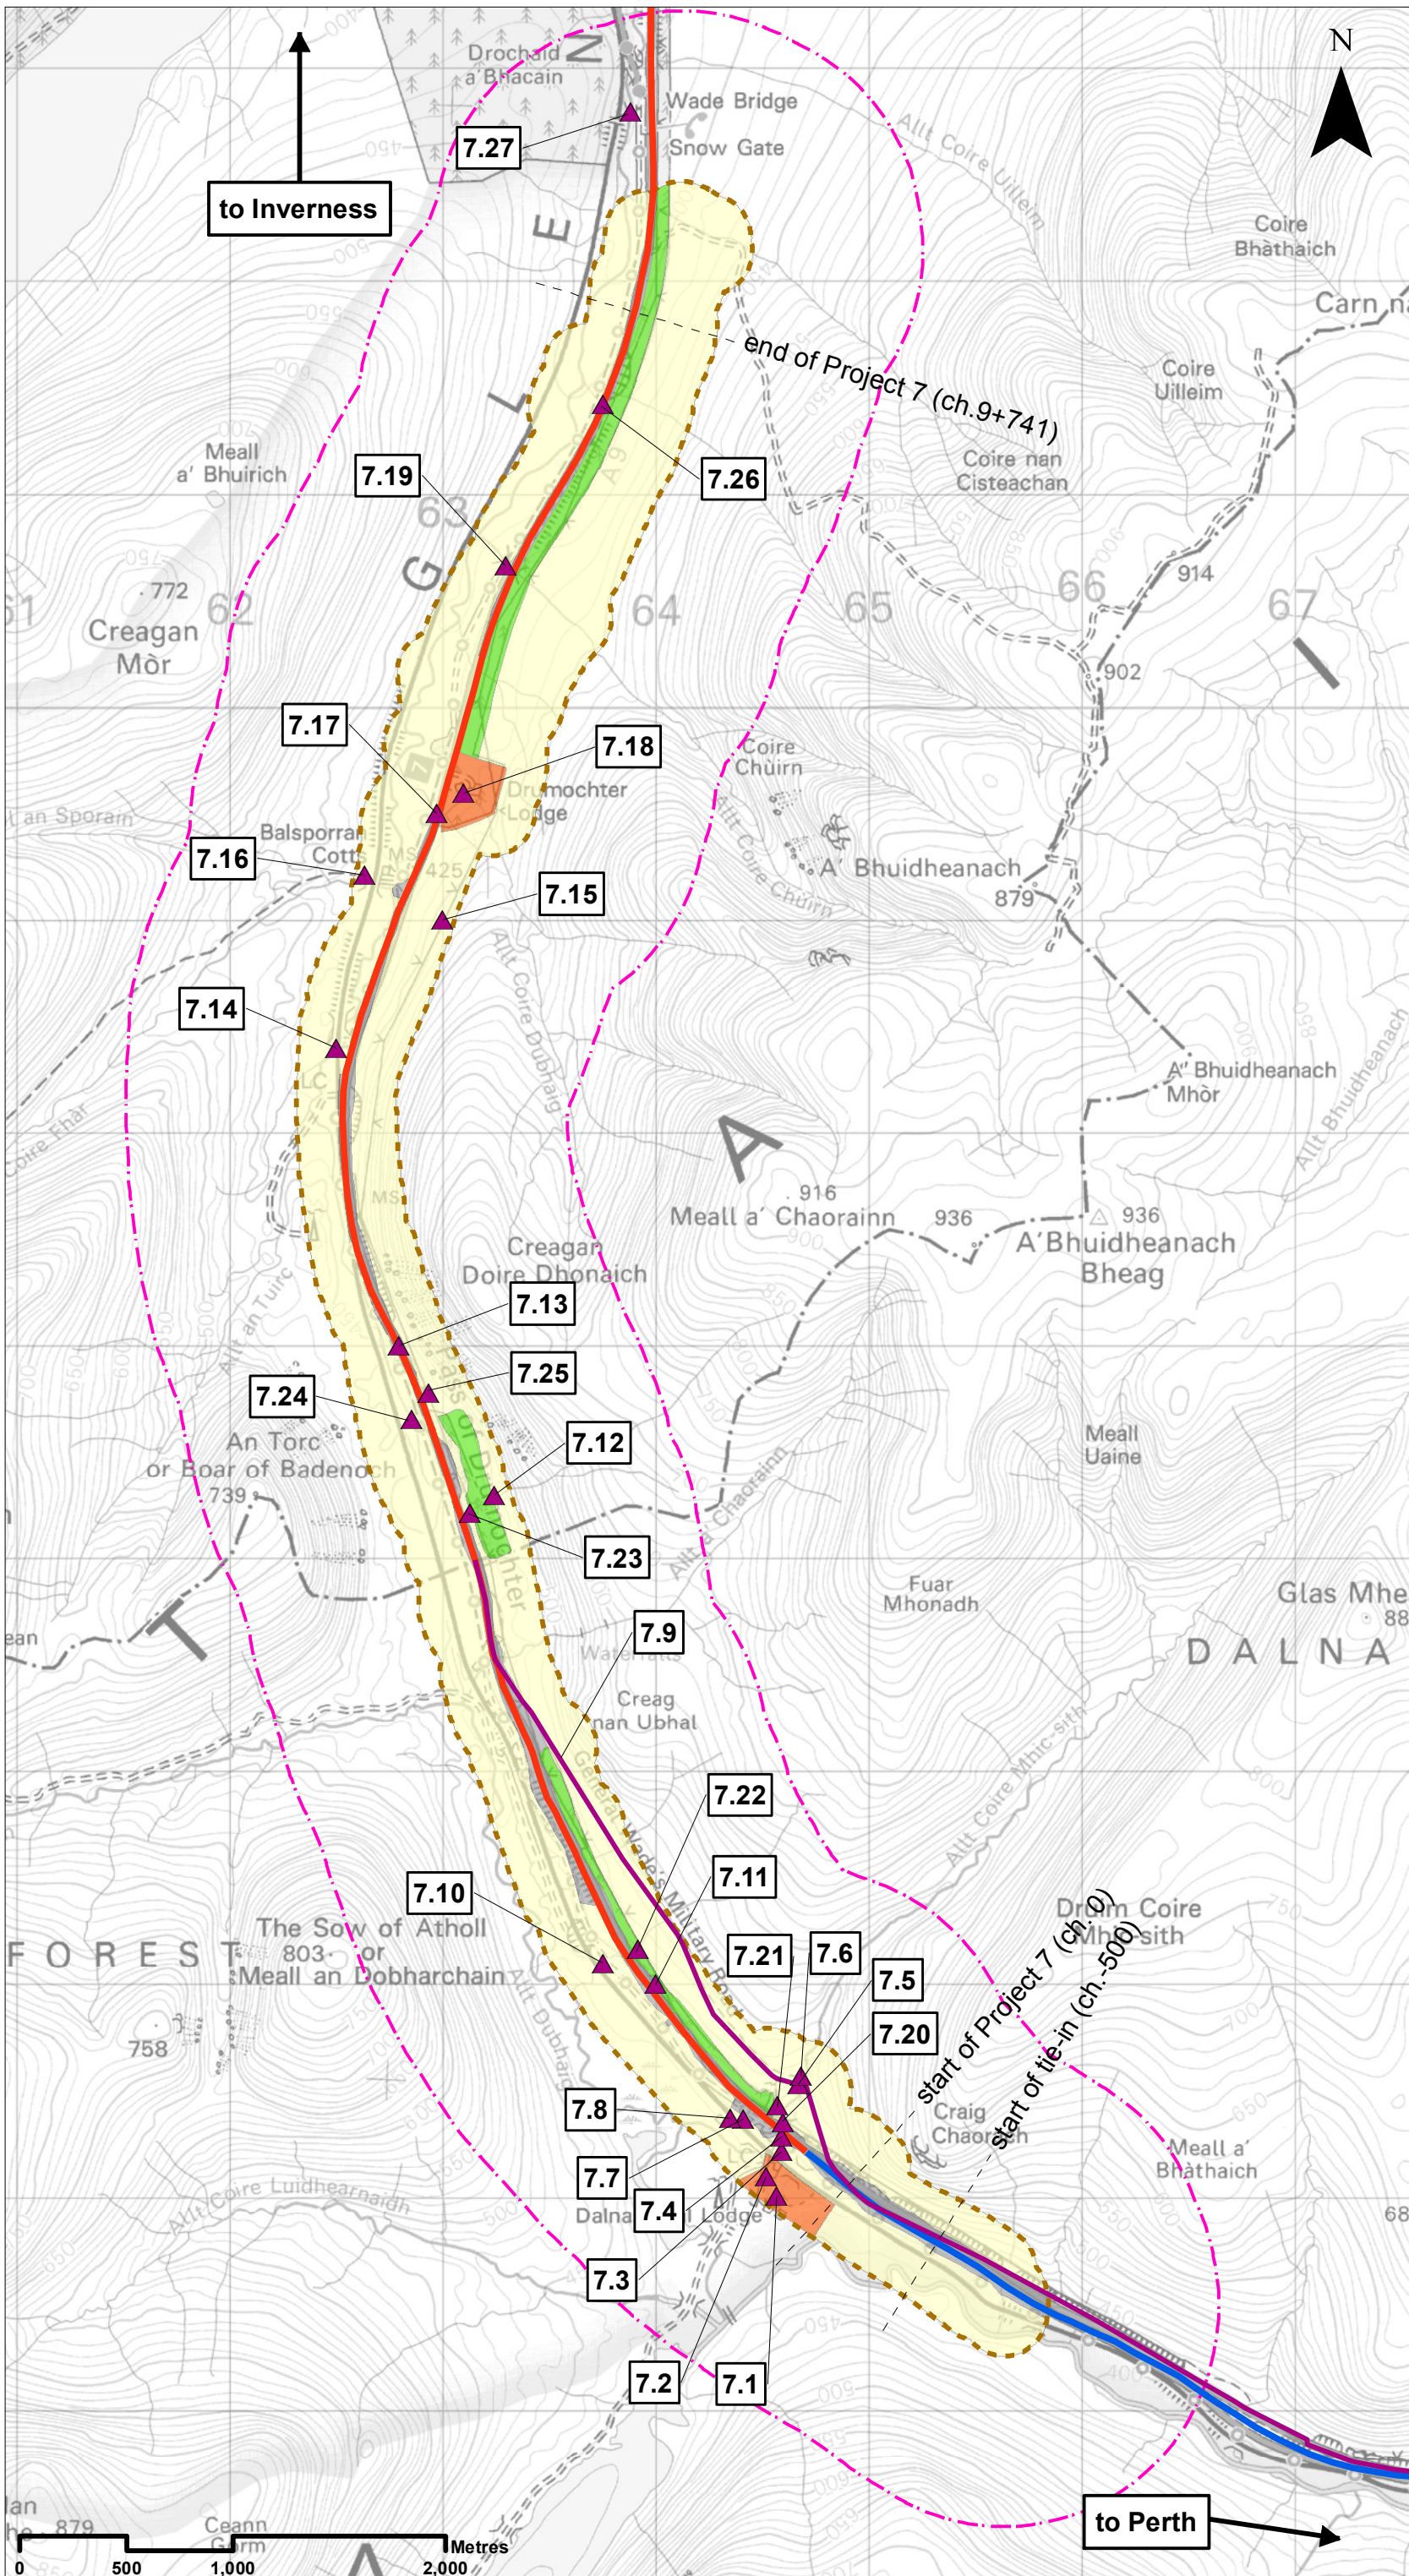

Legend

- Proposed Scheme Extents
- Existing Dualled
- Existing Single
- Cultural Heritage Study Area 200m
- Cultural Heritage Study Area 1000m

Cultural Heritage Assets

- ▲ Undesignated Cultural Heritage Asset
- Undesignated Cultural Heritage Asset

Historic Landscape Type

- HLT1 - Rough Grazing
- HLT3 - Plantation
- HLT5 - Designed Landscape
- HLT6 - Motorway

7.0 Cultural Heritage Asset ID

SCALE 1:30000

P02	S3	NOV 17	FINAL REVISIONS	EV	JF
P01	S3	JUN 17	DRAFT FOR COMMENT	EV	JF
REV	SUIT	DATE	DESCRIPTION	BY	APP

ch2m FAIRHURST

CH2MHILL Fairhurst JV
C/O City Park 368 Alexandra Parade Glasgow G31 3AU
Tel +44 (0)141 552 2000 Fax +44 (0) 141 552 2525

TRANSPORT SCOTLAND **A9 DUALLING**
PERTH TO INVERNESS
Glen Garry to Dalwhinnie



**PROJECT 7 GLEN GARRY TO DALWHINNIE EIA
BASELINE PLAN
DRAWING 15.1
CULTURAL HERITAGE ASSETS**

DESIGN: AM	DRAWN: EV	CHK: GG	APP: JF
---------------	--------------	------------	------------

DATE: 21/11/2017

PROJ: 495298
DWG: A9P07-CFJ-EHR-L_MLZZZ_ZZ-DR-EN-0001

SHEET: 1 of 5	REVISION: C01	SUITABILITY: A3
------------------	------------------	--------------------

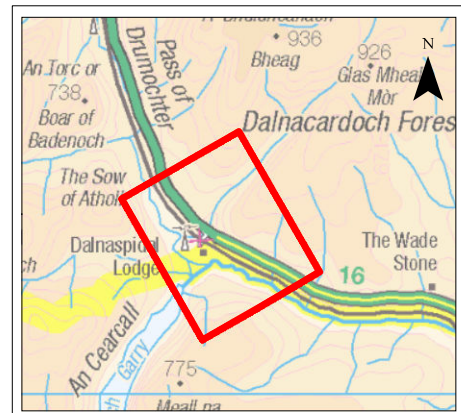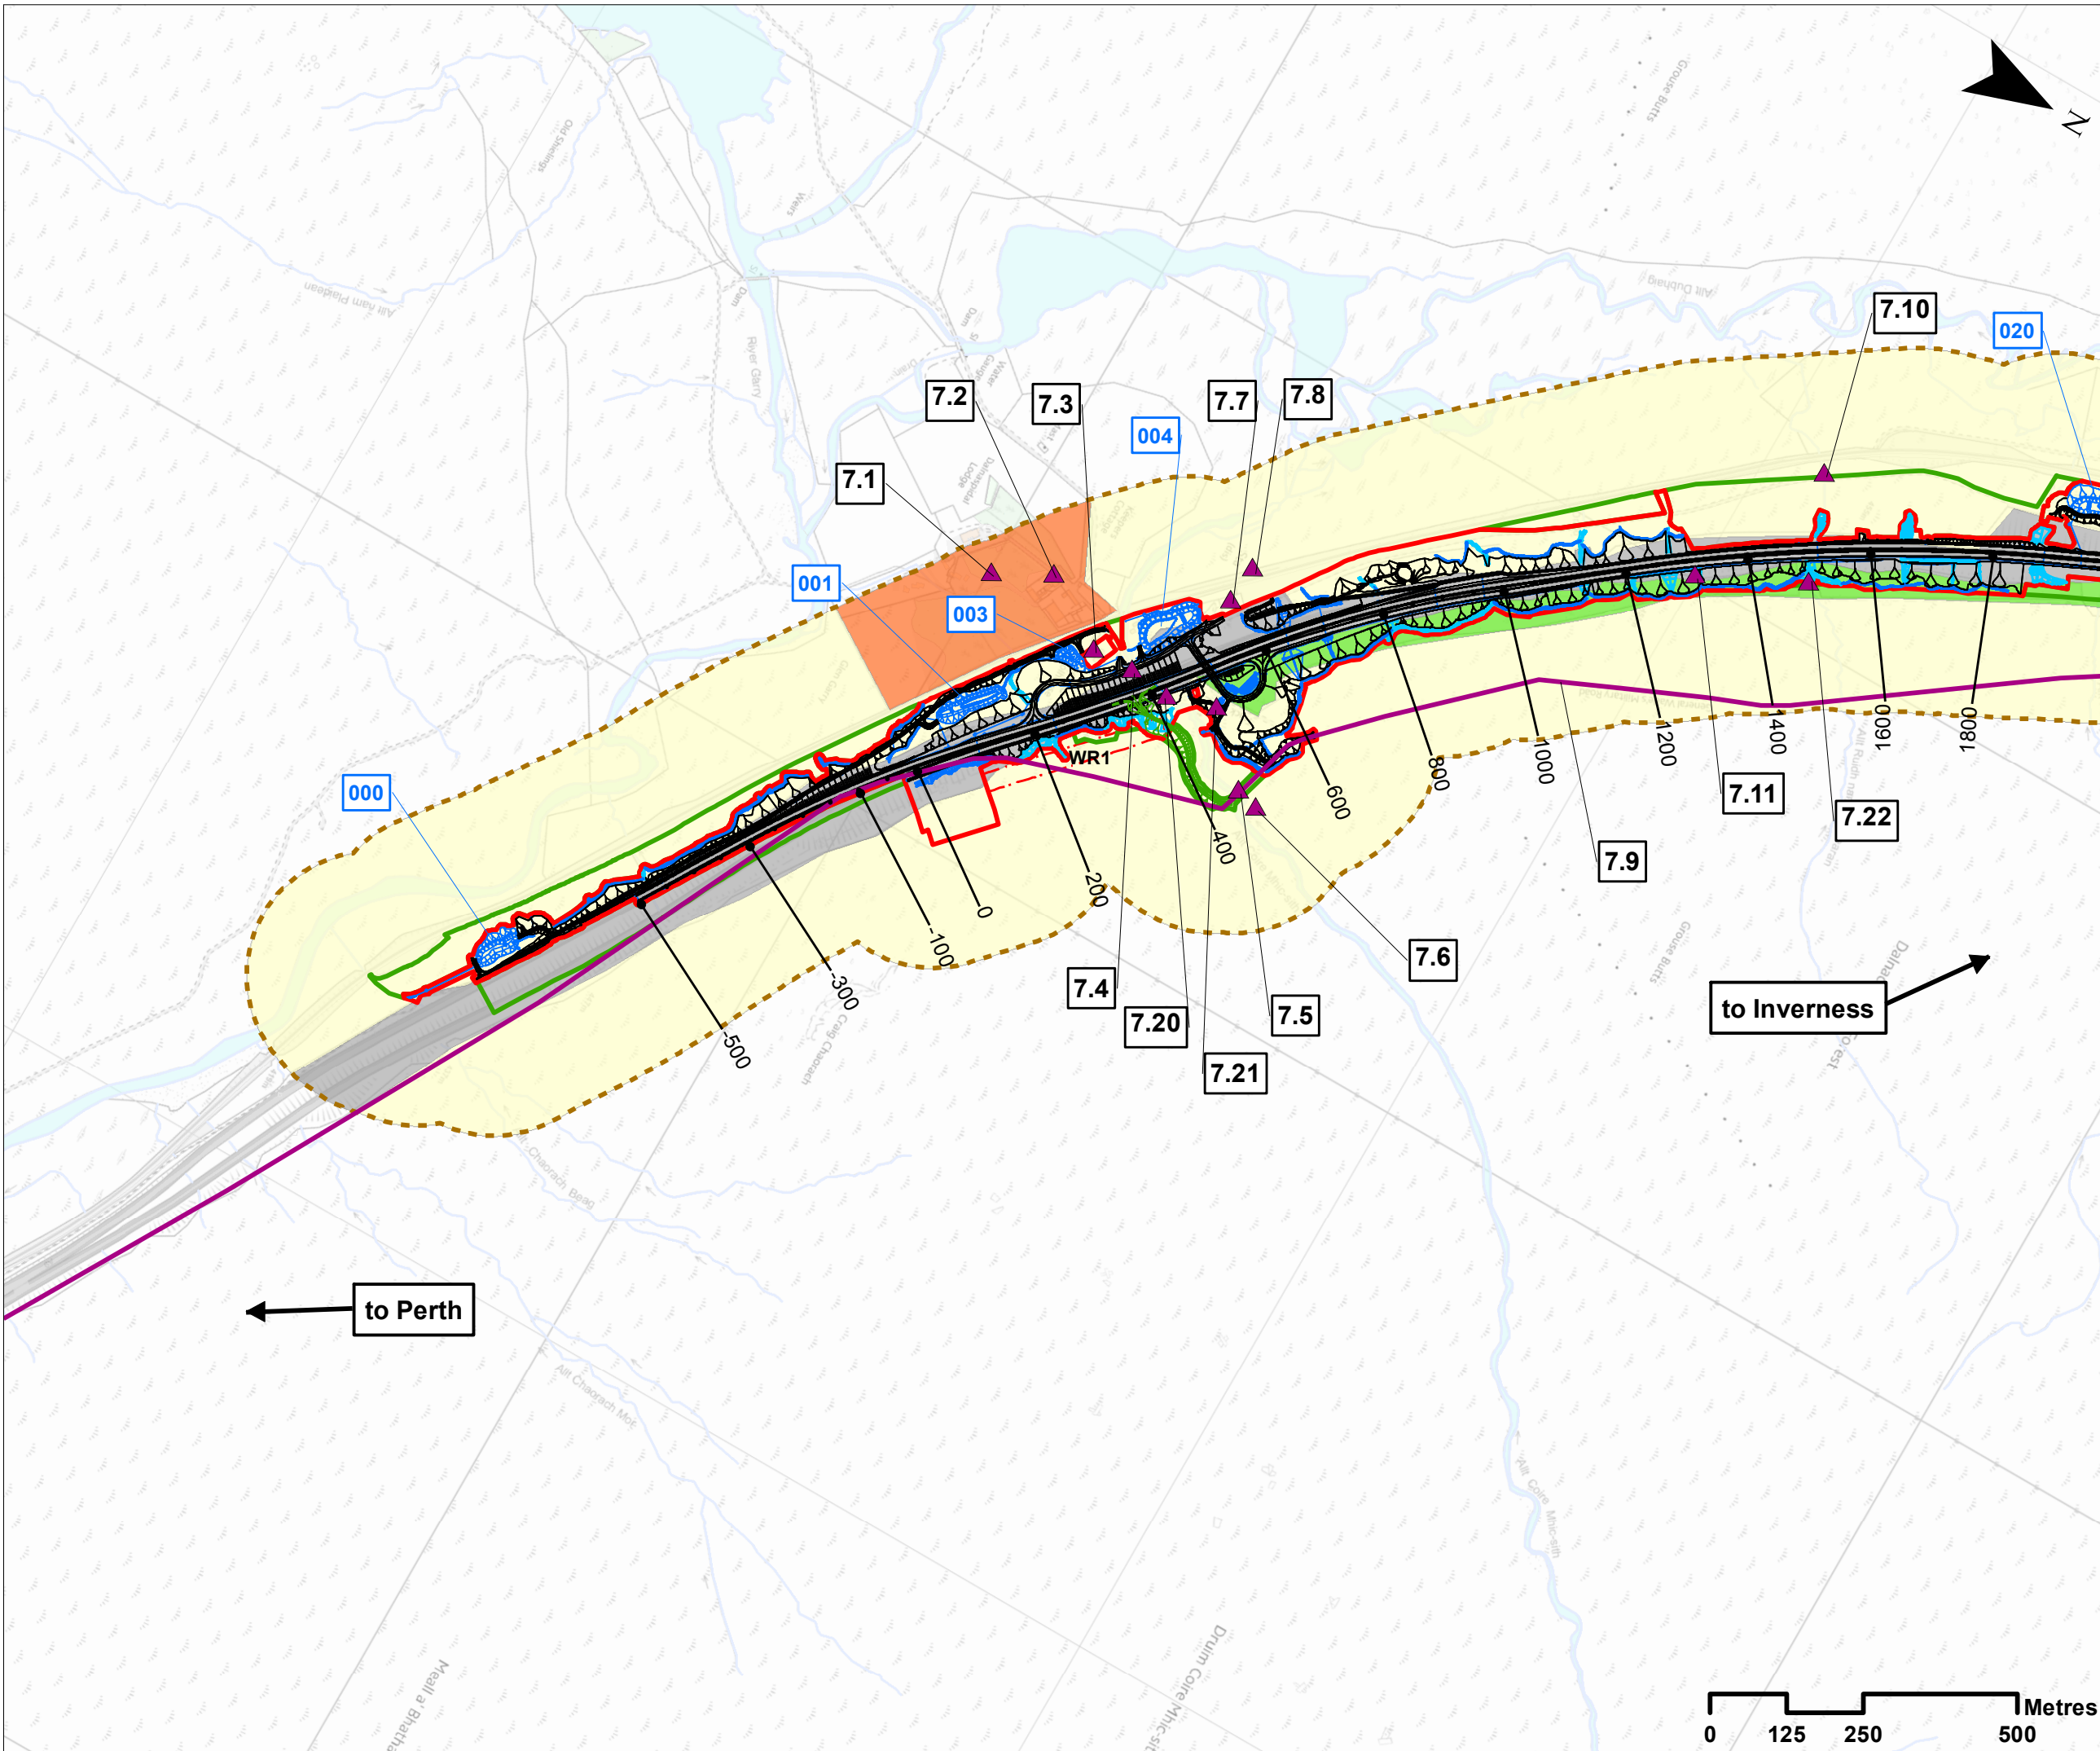

Legend

- Proposed Scheme Detail
- Dalnacardoch Temporary Construction Access
- Watercourse Diversions
- Drainage
- 000 SuDS ID
- Assessment Boundary - Permanent Works
- Assessment Boundary - Temporary Works
- WR 30m Winter Resilience Tree Belt (Indicative)
- Cultural Heritage Study Area

Cultural Heritage Assets

- ▲ Undesignated Cultural Heritage Asset
- Undesignated Cultural Heritage Asset

Historic Landscape Type


- HLT1 - Rough Grazing
- HLT3 - Plantation
- HLT5 - Designed Landscape
- HLT6 - Motorway

7.0 Cultural Heritage Asset ID

SCALE 1:10000

REV	SUIT	DATE	DESCRIPTION	BY	APP
P03	S3	NOV 17	FINAL REVISIONS	EV	JF
P02	S3	SEPT 17	DESIGN UPDATE	EV	JF
P01	S3	JUN 17	DRAFT FOR COMMENT	EV	JF

ch2m FAIRHURST
 CH2MHILL Fairhurst JV
 C/O: City Park 368 Alexandra Parade Glasgow G31 3AU
 Tel + 44 (0) 141 552 2000 Fax +44 (0) 141 552 2525

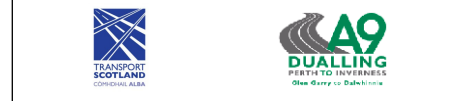

**PROJECT 7 GLEN GARRY TO DALWHINNIE EIA ASSESSMENT PLAN
 DRAWING 15.2
 CULTURAL HERITAGE ASSETS
 chainage -500 to 1800**



DESIGN: AM	DRAWN: EV	CHK: GG	APP: JF
---------------	--------------	------------	------------

DATE: 27/11/2017
 PROJ: 495298
 DWG: A9P07-CFJ-EHR-L_ML000_ZZ-DR-EN-0001

SHEET: 2 of 5	REVISION: C01	SUITABILITY: A3
------------------	------------------	--------------------



Document Path: \\app01\geospatial\projects\A9_Dualling\CIS\A9P07\Chapter_15_Cultural_Heritage\Drawing_15_2_V2.mxd

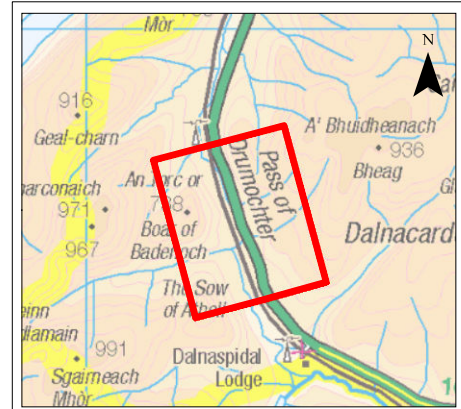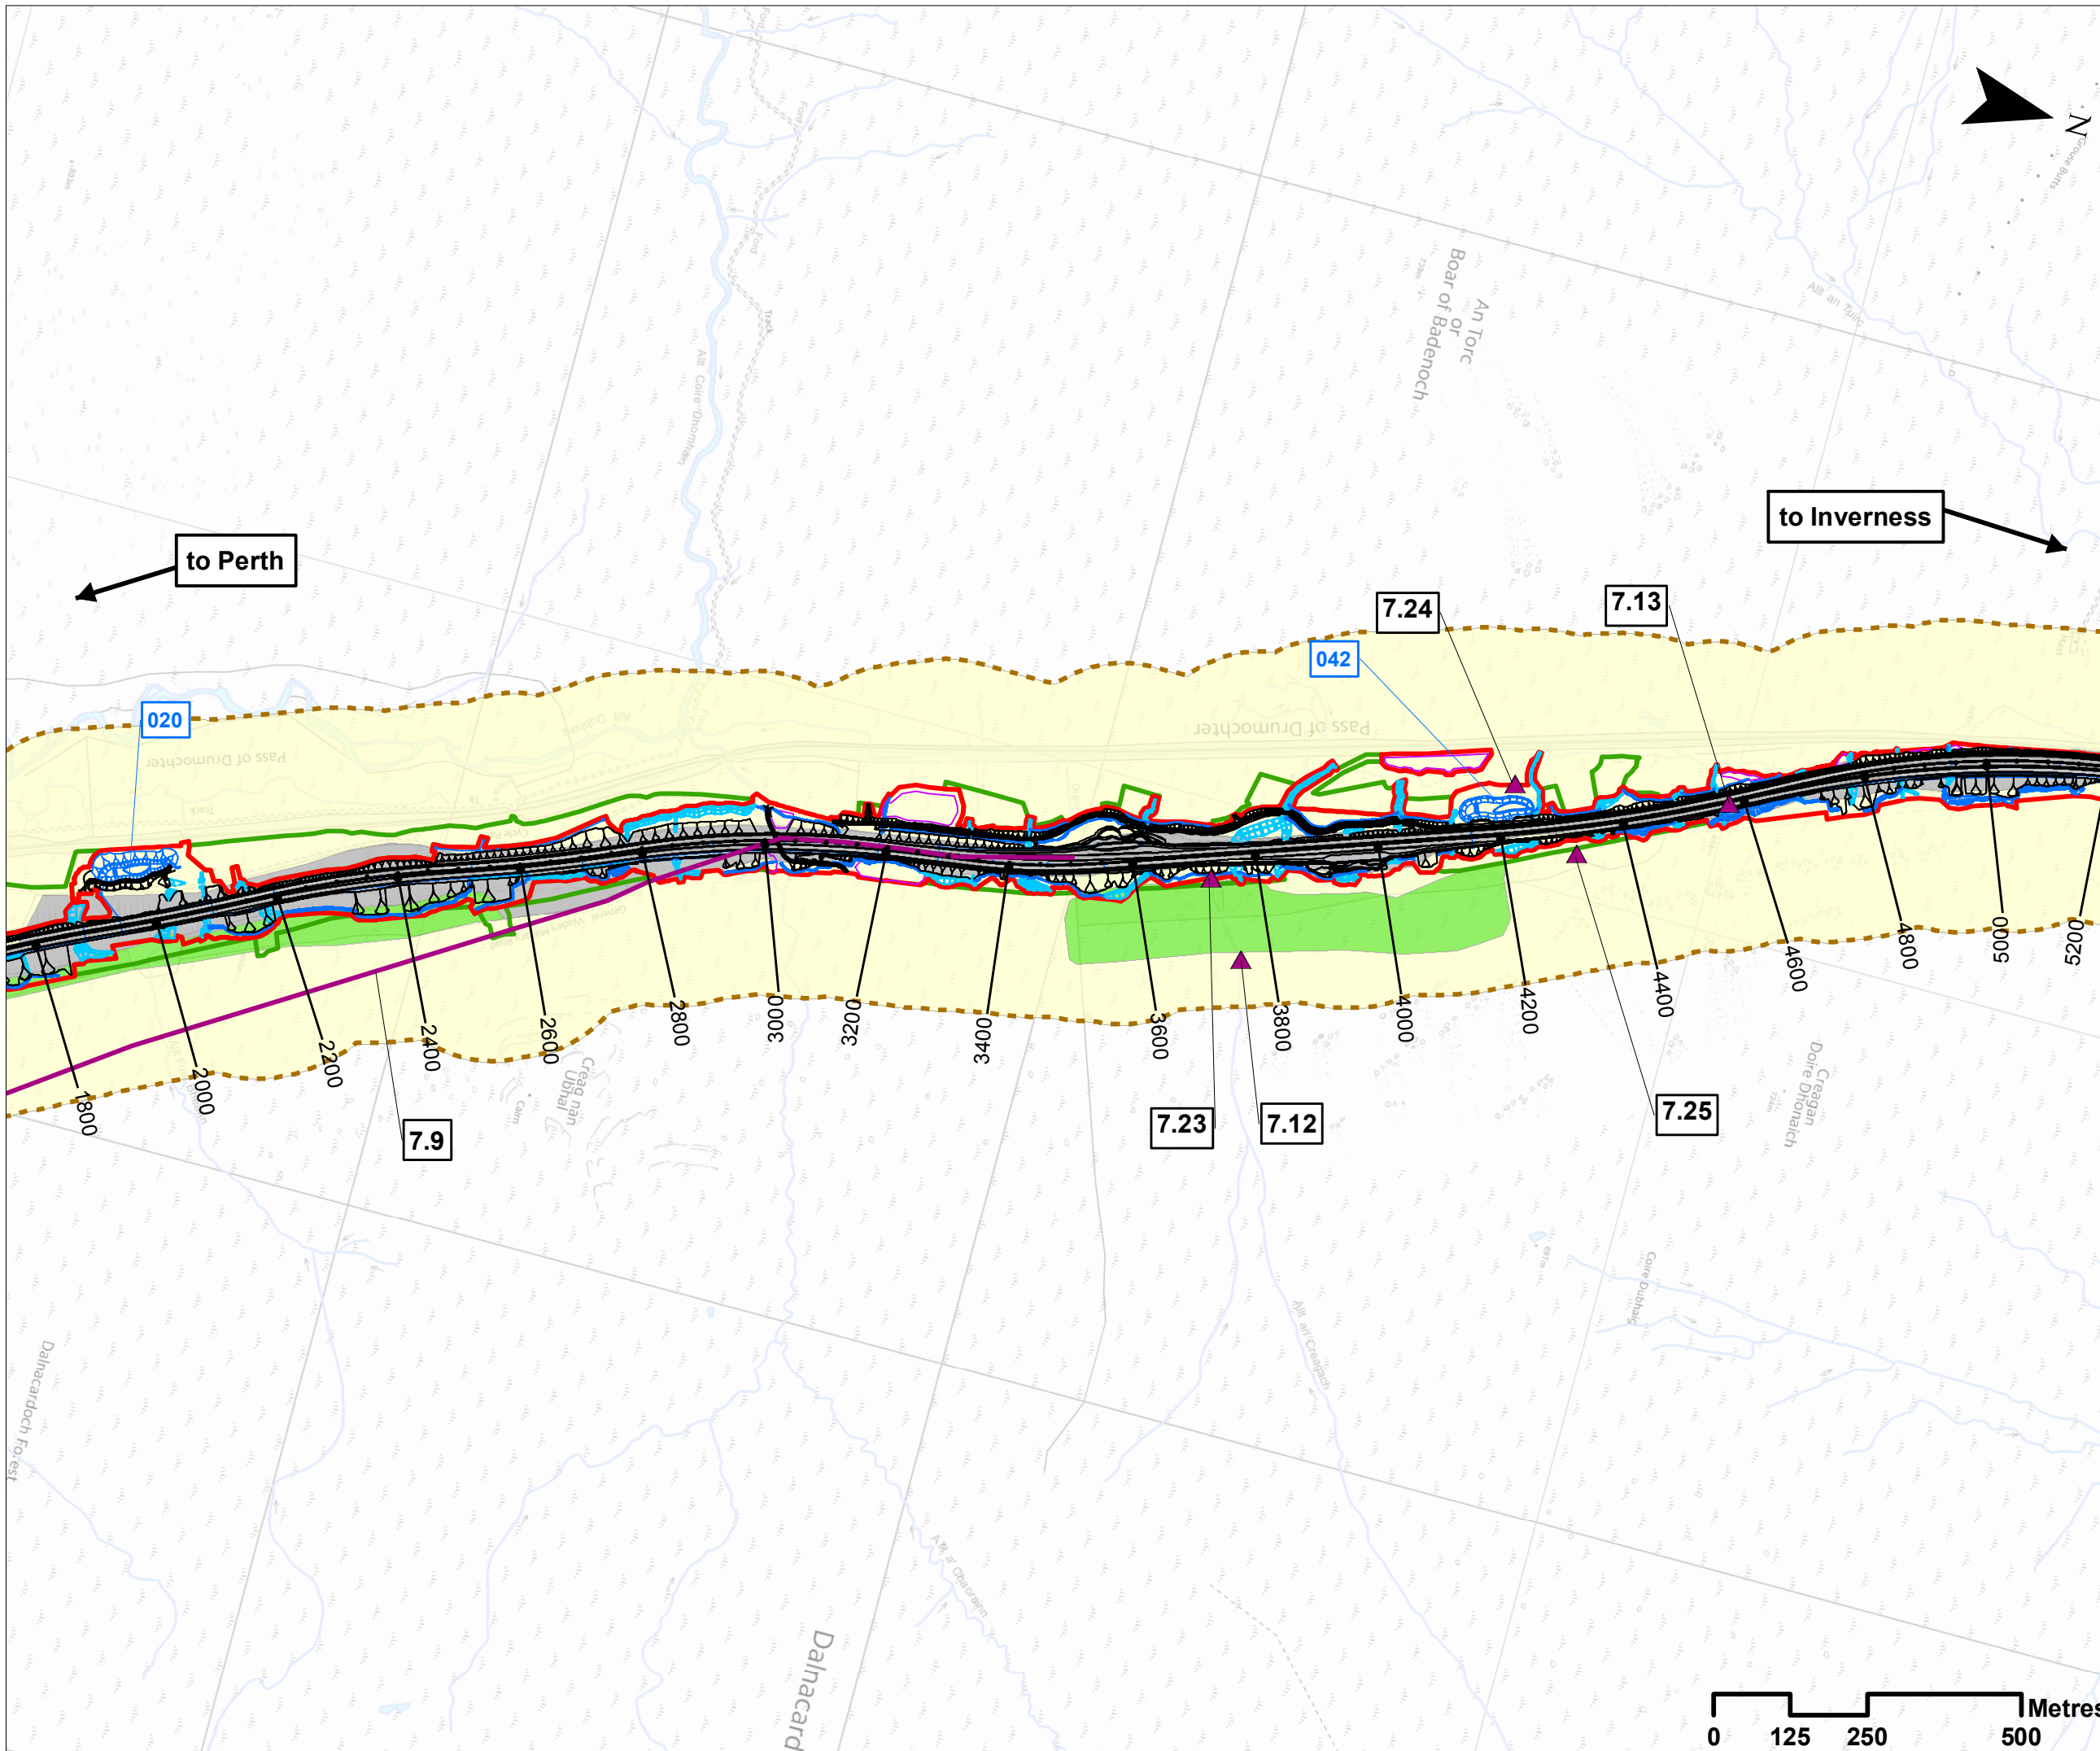

Legend

- Proposed Scheme Detail
- Watercourse Diversions
- Drainage
- SuDS ID
- Compensatory Storage Area
- Assessment Boundary - Permanent Works
- Assessment Boundary - Temporary Works
- Cultural Heritage Study Area

Cultural Heritage Assets

- Undesignated Cultural Heritage Asset
- Undesignated Cultural Heritage Asset

Historic Landscape Type

- HLT1 - Rough Grazing
- HLT3 - Plantation
- HLT6 - Motorway

Cultural Heritage Asset ID

SCALE 1:10000

P03	S3	NOV 17	FINAL REVISIONS	EV	JF
P02	S3	SEPT 17	DESIGN UPDATE	EV	JF
P01	S3	JUN 17	DRAFT FOR COMMENT	EV	JF
REV	SUIT	DATE	DESCRIPTION	BY	APP

ch2m: FAIRHURST

CH2MHILL Fairhurst JV
 C/O: City Park 368 Alexandra Parade Glasgow G31 3AU
 Tel + 44 (0) 141 552 2000 Fax +44 (0) 141 552 2525



**PROJECT 7 GLEN GARRY TO DALWHINNIE EIA
 ASSESSMENT PLAN
 DRAWING 15.3
 CULTURAL HERITAGE ASSETS
 chainage 1800 to 5000**


DESIGN: AM	DRAWN: EV	CHK: GG	APP: JF
---------------	--------------	------------	------------



DATE: 21/11/2017

PROJ: 495298

DWG: A9P07-CFJ-EHR-L_ML180_ZZ-DR-EN-0001

SHEET: 3 of 5	REVISION: C01	SUITABILITY: A3
------------------	------------------	--------------------

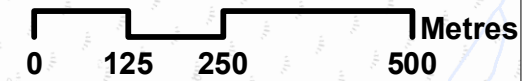

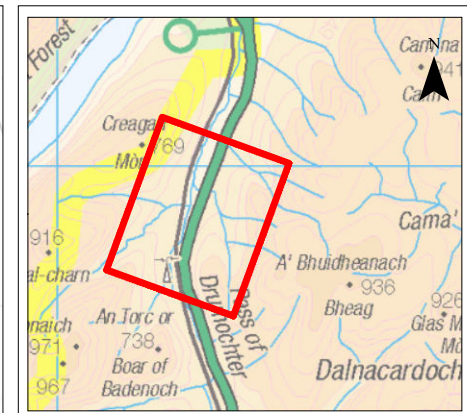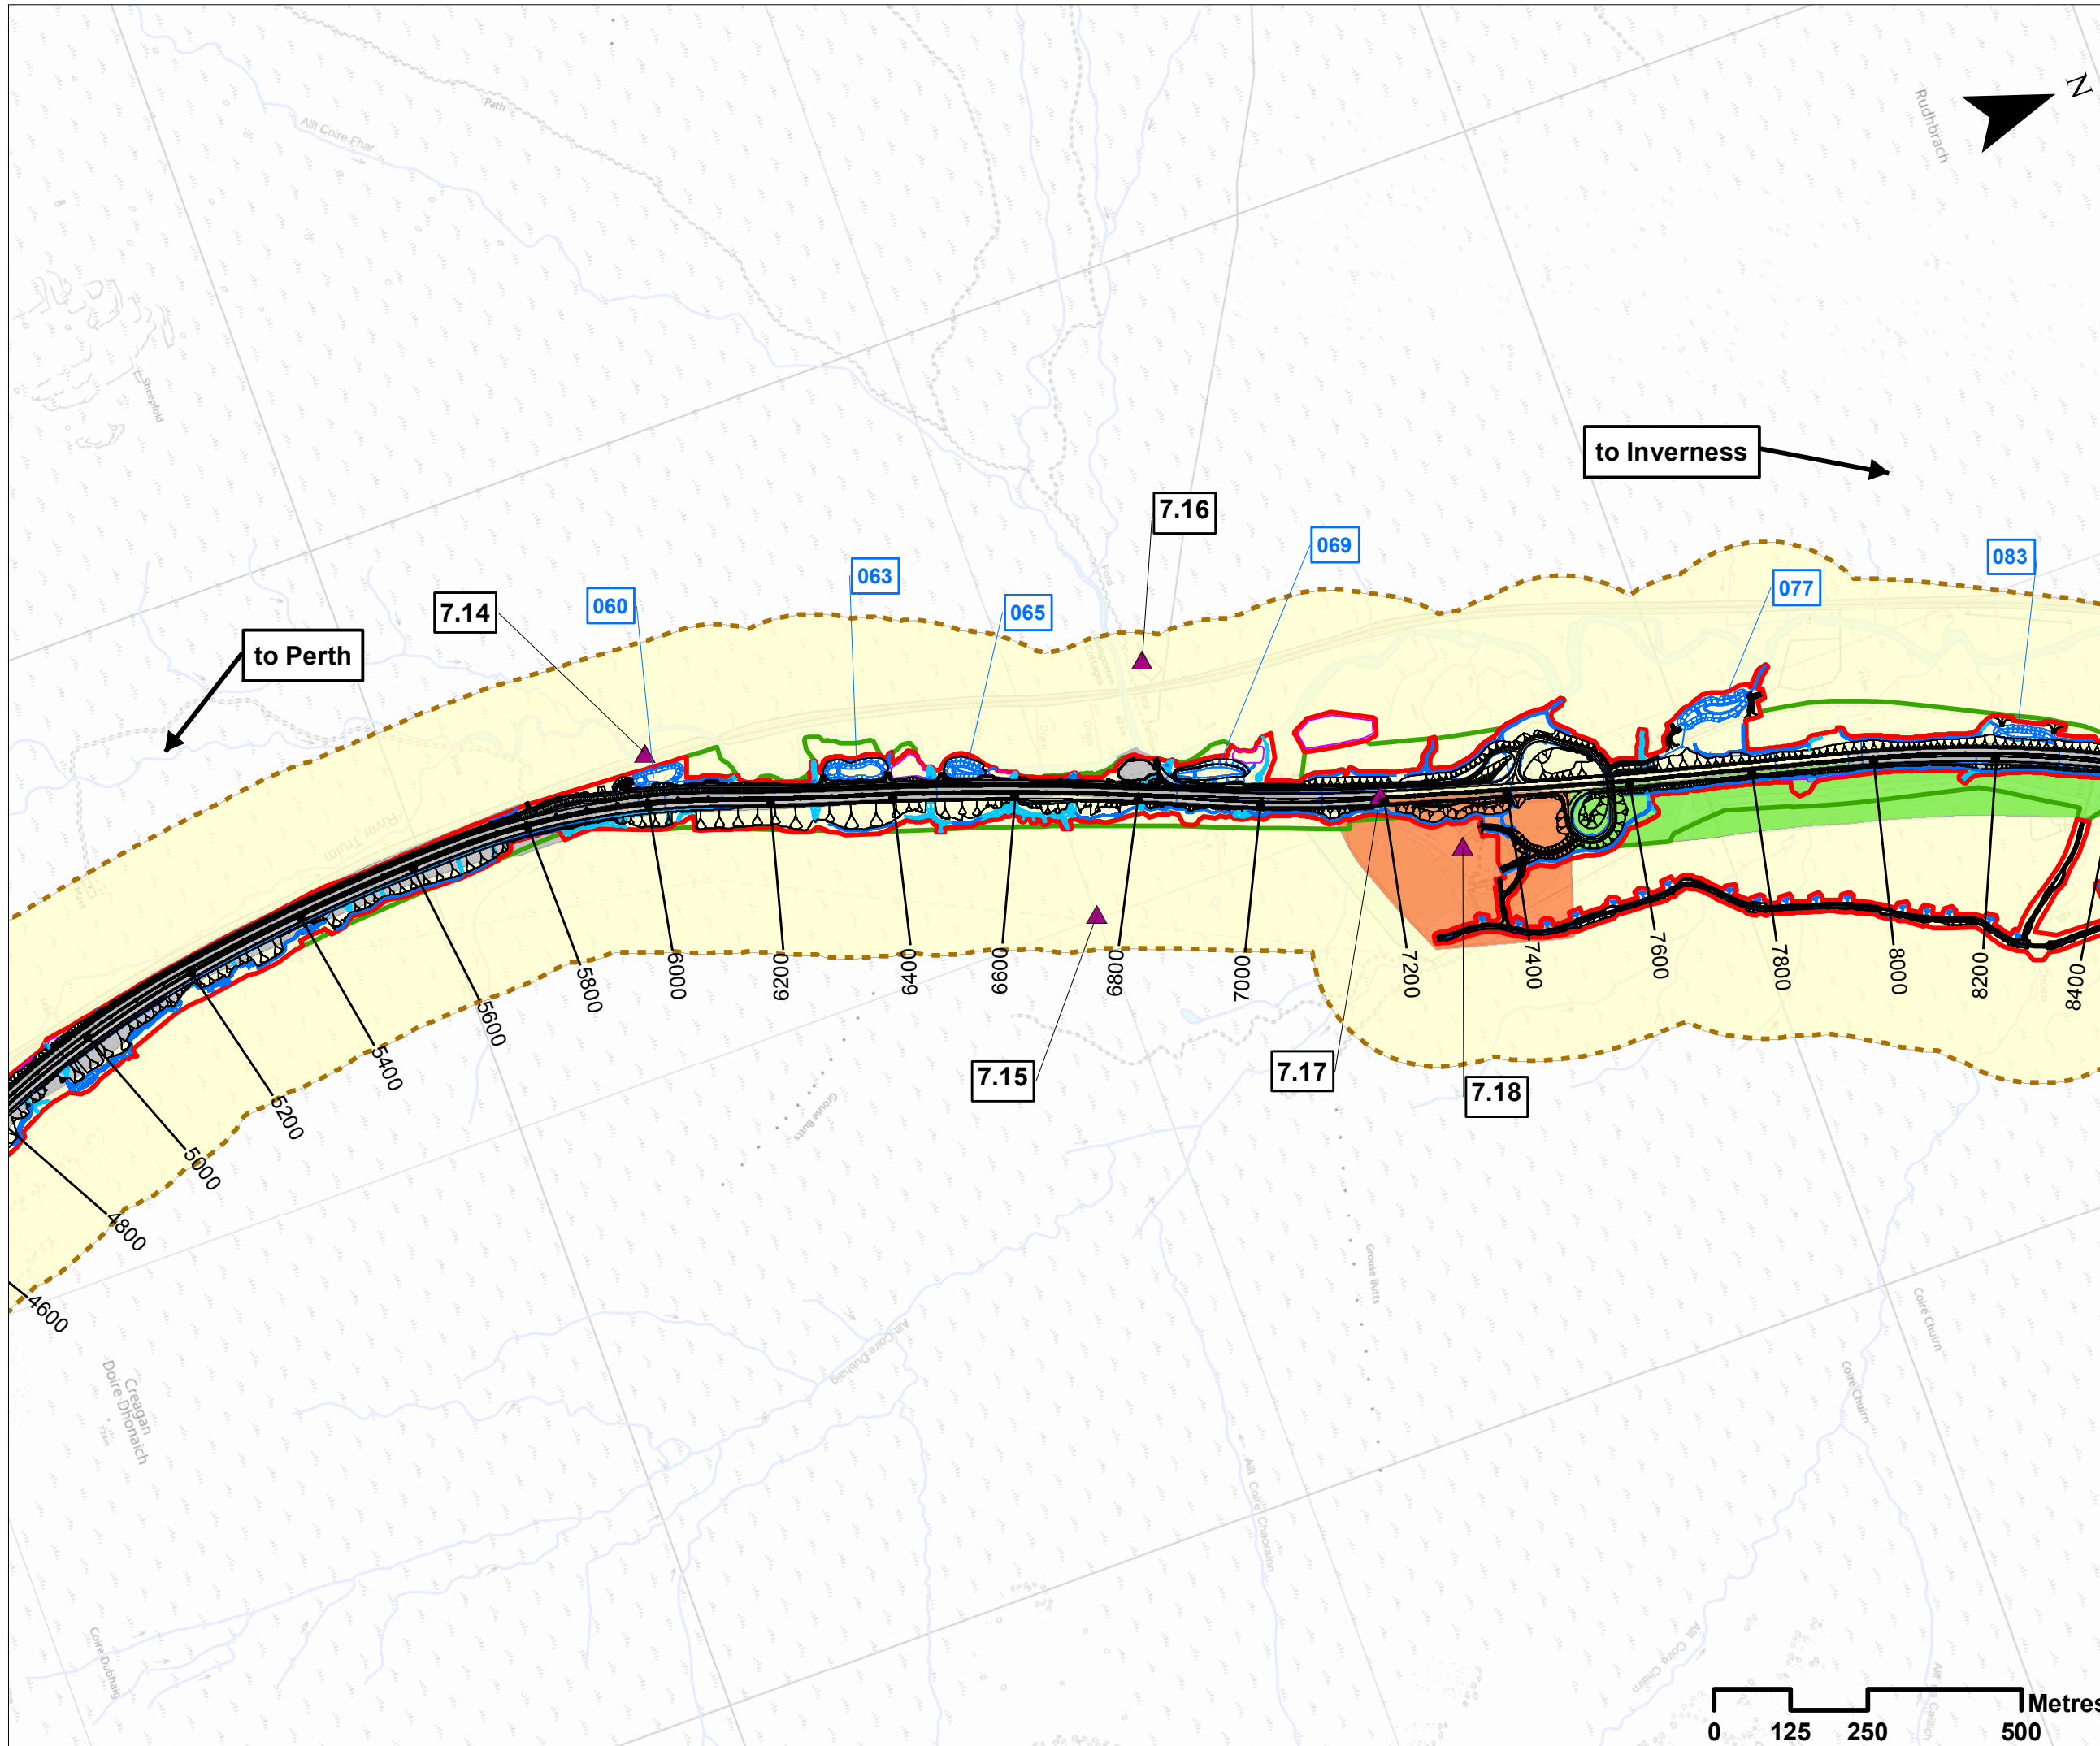

Legend

- Proposed Scheme Detail
- Watercourse Diversions
- Drainage
- SuDS ID
- Compensatory Storage Area
- Assessment Boundary - Permanent Works
- Assessment Boundary - Temporary Works
- Cultural Heritage Study Area

Cultural Heritage Assets

- Undesignated Cultural Heritage Asset

Historic Landscape Type

- HLT1 - Rough Grazing
- HLT3 - Plantation
- HLT5 - Designed Landscape
- HLT6 - Motorway

7.0 Cultural Heritage Asset ID

SCALE 1:10000

P03	S3	NOV 17	FINAL REVISIONS	EV	JF
P02	S3	SEPT 17	DESIGN UPDATE	EV	JF
P01	S3	JUN 17	DRAFT FOR COMMENT	EV	JF
REV	SUIT	DATE	DESCRIPTION	BY	APP

ch2m **FAIRHURST**

CH2MHILL Fairhurst JV
 C/O: City Park 368 Alexandra Parade Glasgow G31 3AU
 Tel + 44 (0) 141 552 2000 Fax +44 (0) 141 552 2525



**PROJECT 7 GLEN GARRY TO DALWHINNIE EIA
 ASSESSMENT PLAN
 DRAWING 15.4
 CULTURAL HERITAGE ASSETS
 chainage 5000 to 8200**



DESIGN: AM	DRAWN: EV	CHK: GG	APP: JF
---------------	--------------	------------	------------

DATE: 27/11/2017

PROJ: 495298

DWG: A9P07-CFJ-EHR-L_ML500_ZZ-DR-EN-0001

SHEET: 4 OF 5	REVISION: C01	SUITABILITY: A3
------------------	------------------	--------------------

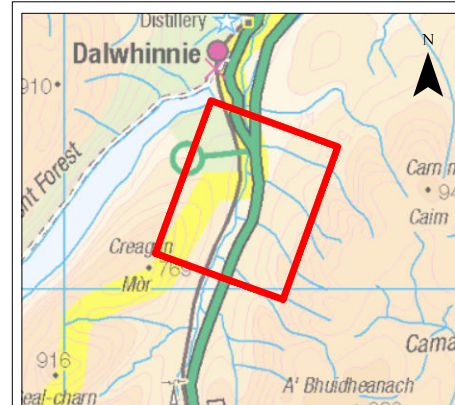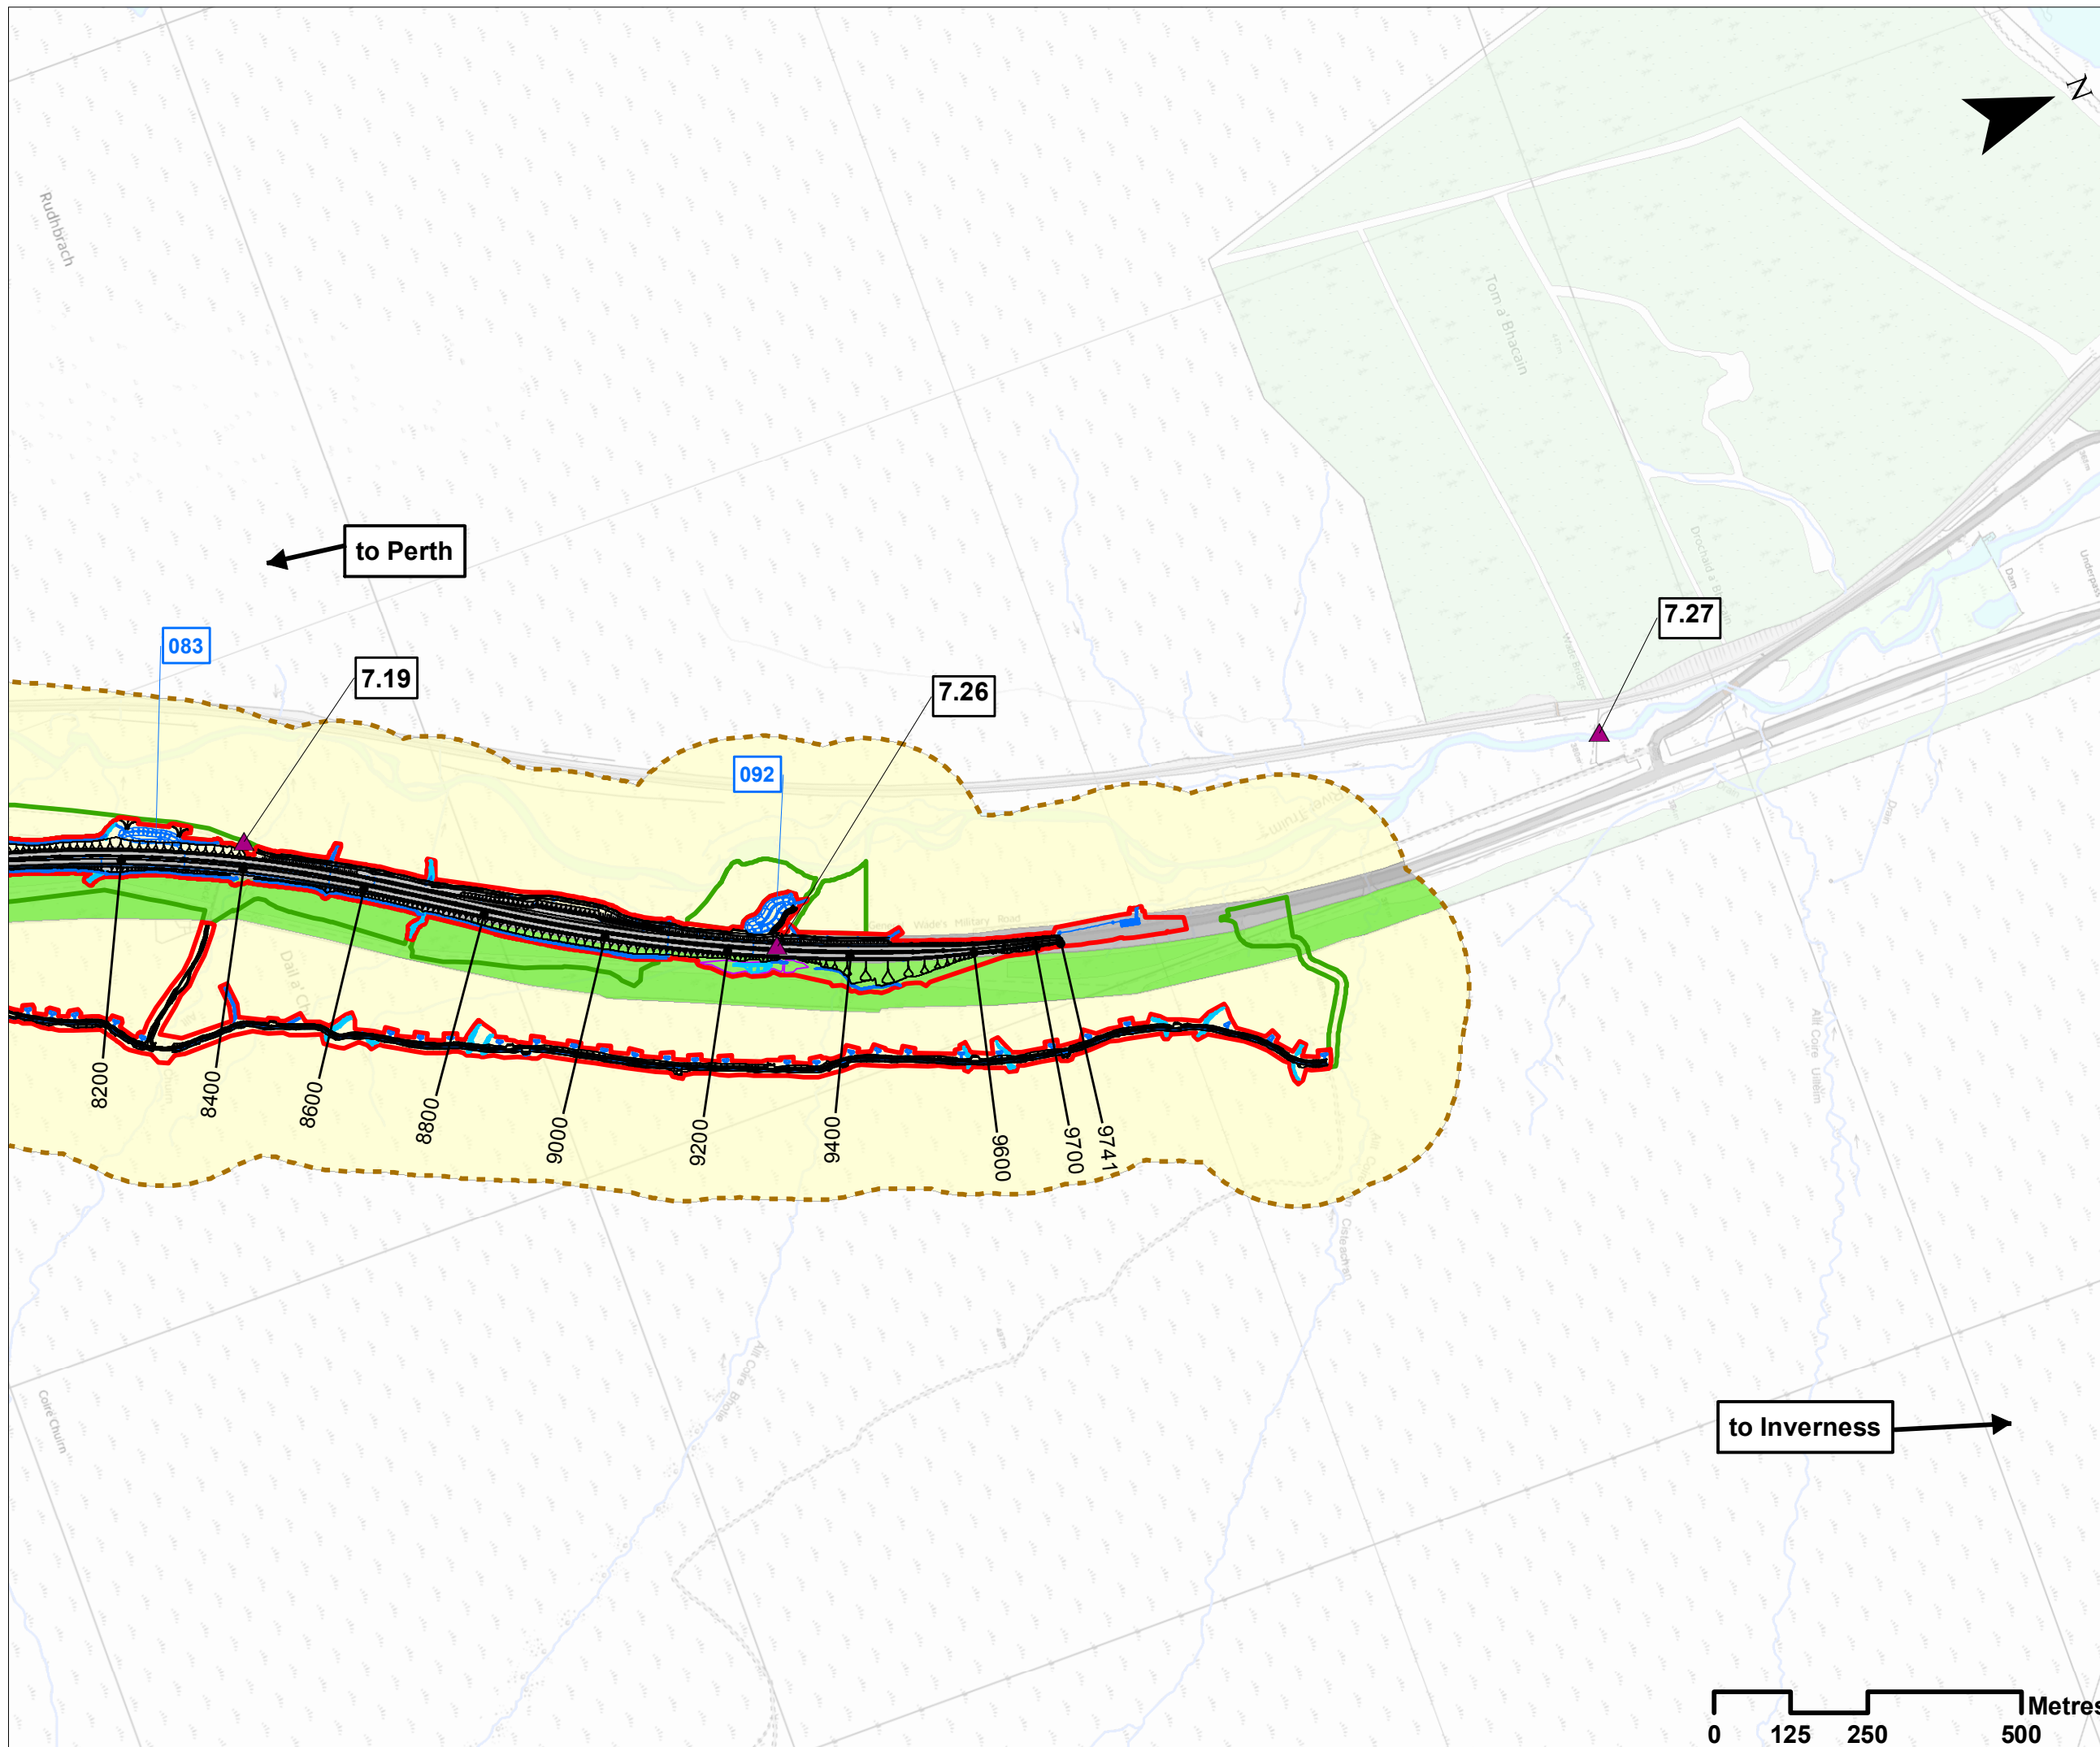

Legend

- Proposed Scheme Detail
- Watercourse Diversions
- Drainage
- SuDS ID
- Compensatory Storage Area
- Assessment Boundary - Permanent Works
- Assessment Boundary - Temporary Works
- Cultural Heritage Study Area

Cultural Heritage Assets

- Undesignated Cultural Heritage Asset

Historic Landscape Type

- HLT1 - Rough Grazing
- HLT3 - Plantation
- HLT6 - Motorway

7.0 Cultural Heritage Asset ID

SCALE 1:10000

P03	S3	NOV 17	FINAL REVISIONS	EV	JF
P02	S3	SEPT 17	DESIGN UPDATE	EV	JF
P01	S3	JUN 17	DRAFT FOR COMMENT	EV	JF
REV	SUIT	DATE	DESCRIPTION	BY	APP

ch2m FAIRHURST

CH2MHILL Fairhurst JV
 C/O: City Park 368 Alexandra Parade Glasgow G31 3AU
 Tel + 44 (0) 141 552 2000 Fax +44 (0) 141 552 2525



**PROJECT 7 GLEN GARRY TO DALWHINNIE EIA
 ASSESSMENT PLAN
 DRAWING 15.5
 CULTURAL HERITAGE ASSETS
 chainage 8200 to 9741**

DESIGN: AM	DRAWN: EV	CHK: GG	APP: JF
---------------	--------------	------------	------------

DATE: 27/11/2017

PROJ: 495298

DWG: A9P07-CFJ-EHR-L_ML820_ZZ-DR-EN-0001

SHEET: 5 OF 5	REVISION: C01	SUITABILITY: A3
------------------	------------------	--------------------

