




100  
Millimetres  
0 10  
DO NOT SCALE

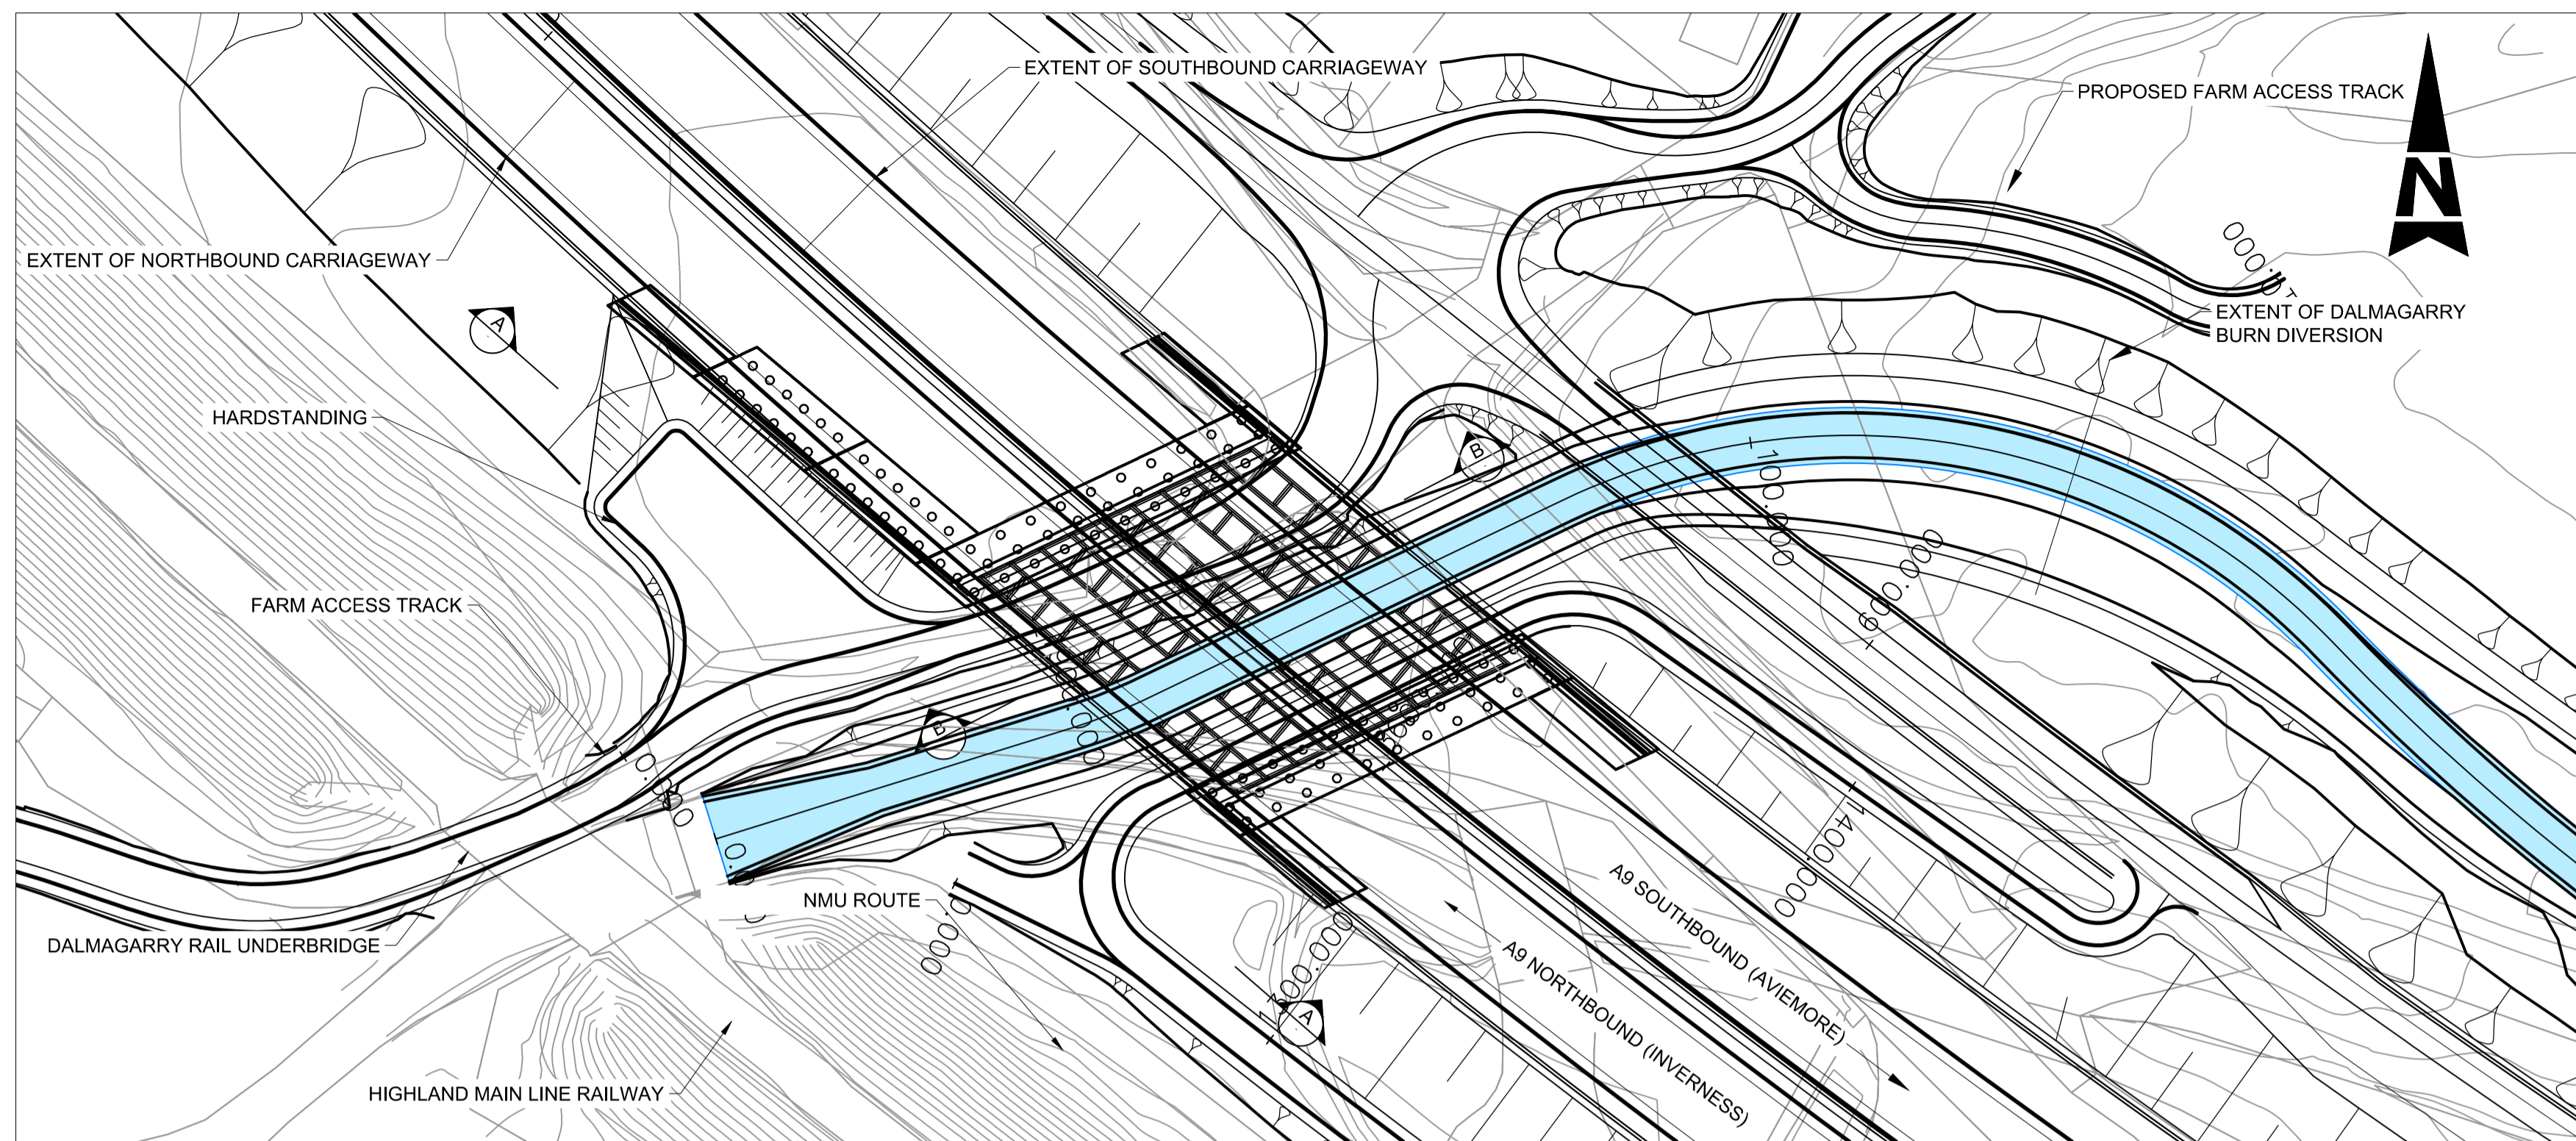

PLAN  
SCALE 1:500

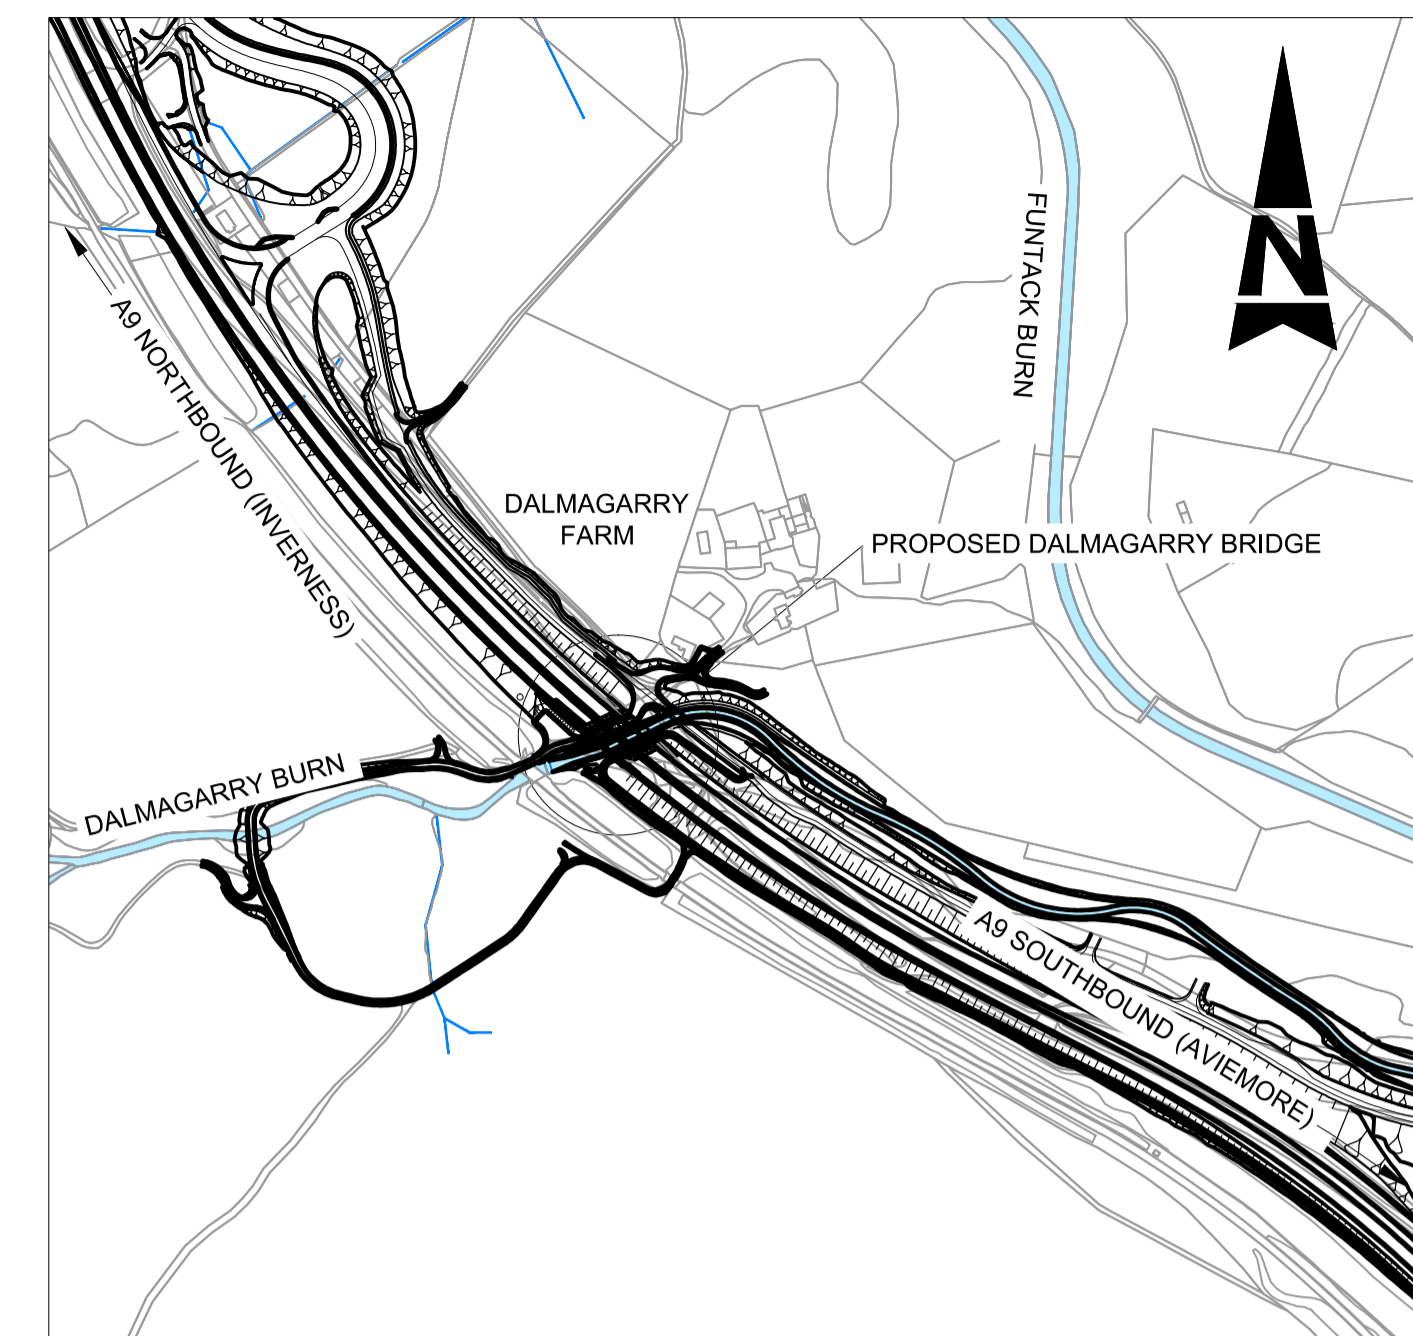


LOCATION PLAN  
SCALE 1:5000

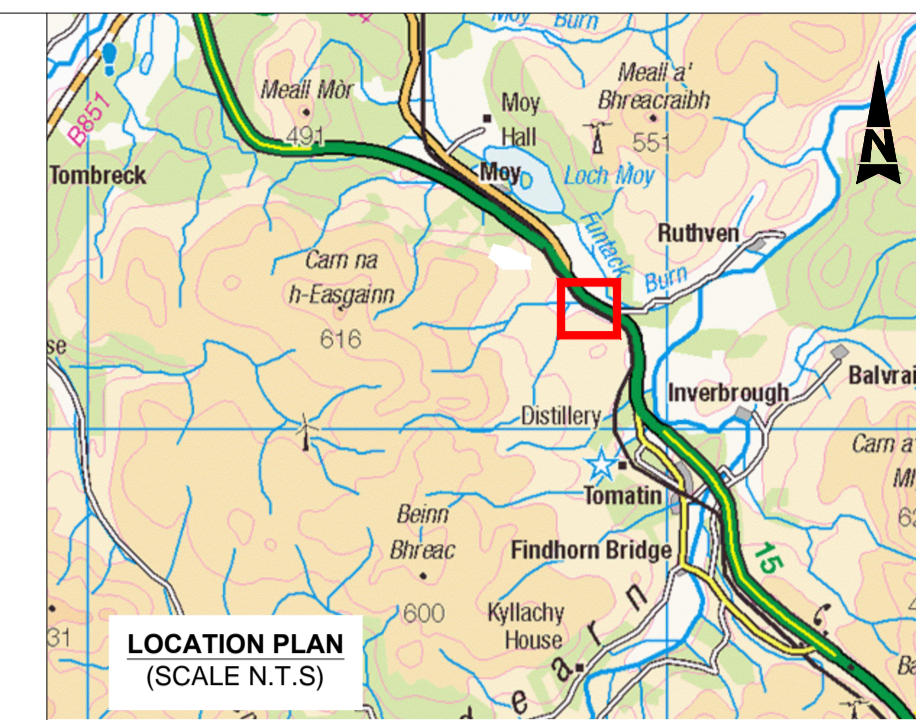


- NOTES:
1. THIS DRAWING IS TO BE READ IN CONJUNCTION WITH THE ENVIRONMENTAL STATEMENT.
  2. THE DRAWING IS A STAGE 3 GENERAL ARRANGEMENT DRAWING AND MAY BE SUBJECT TO CHANGE.

EXISTING WATERCOURSES & STREAMS

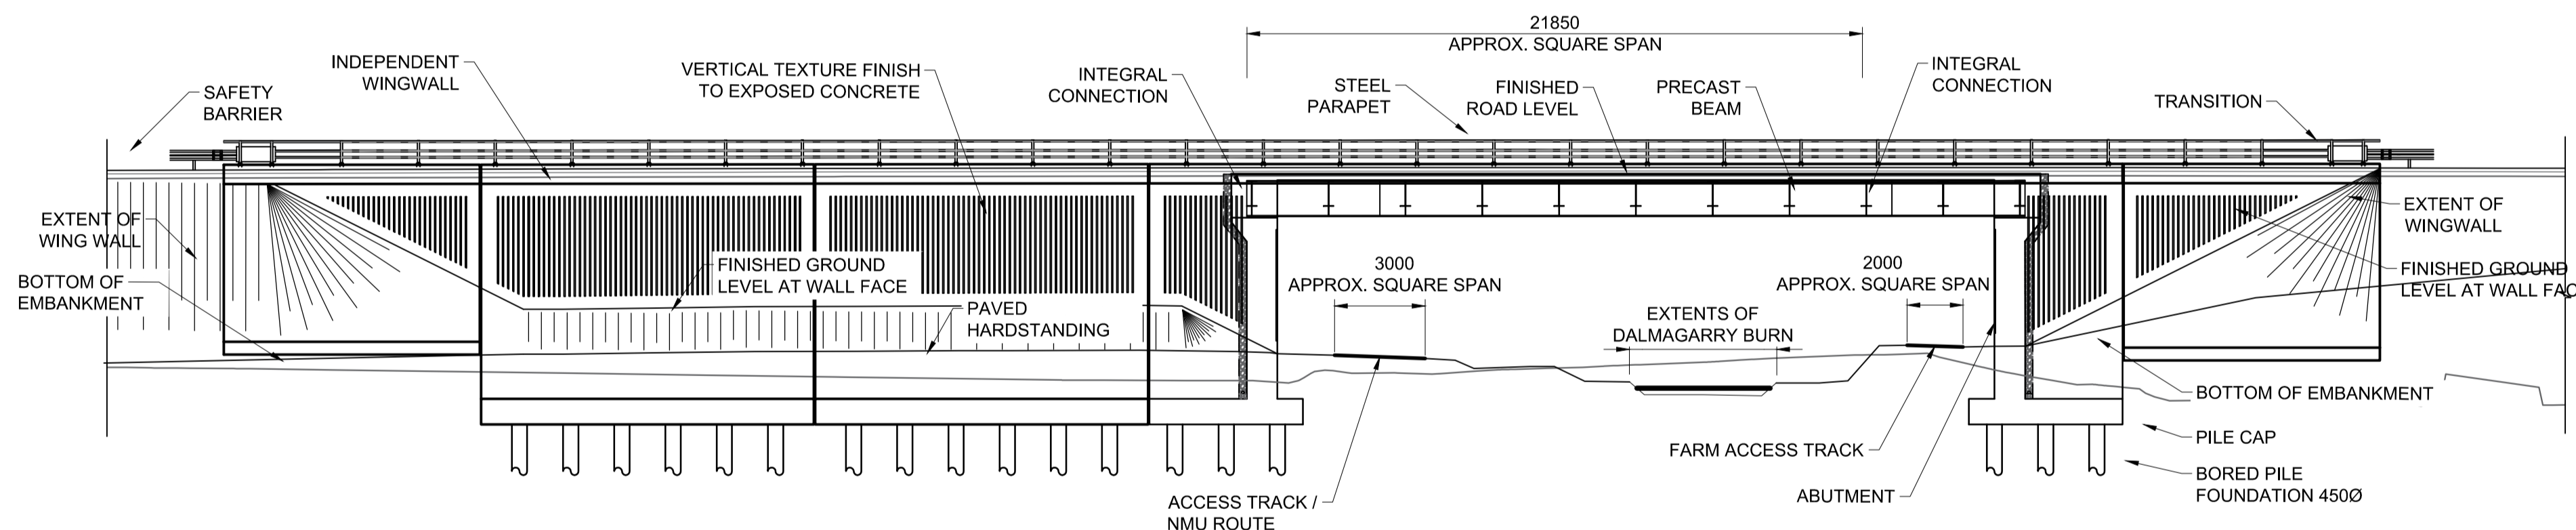

A ELEVATION  
SCALE 1:200

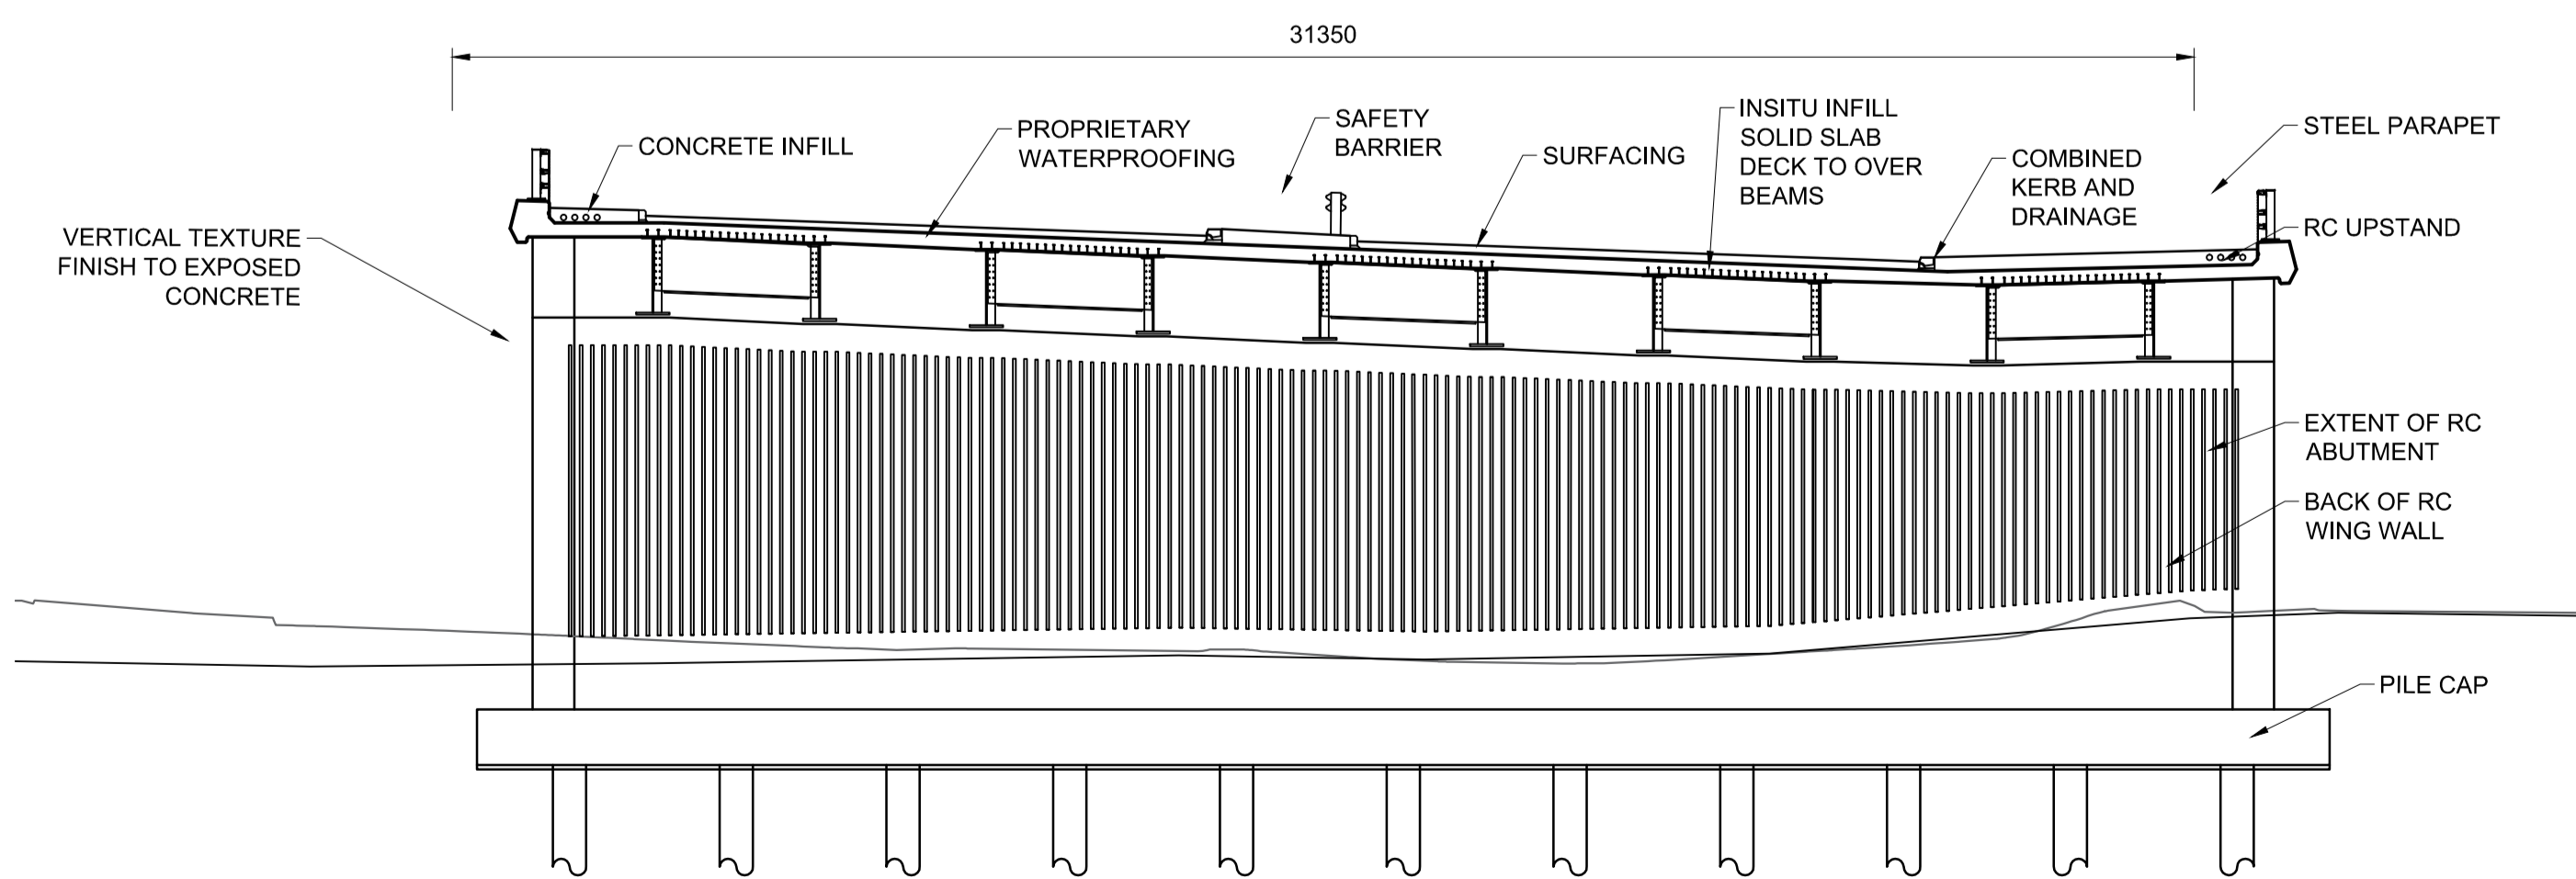

B SECTION  
SCALE 1:125

P01	RC	GA	RB	30/03/18
FIRST ISSUE				
Rev	Drawn / Des	Checked	Approved	Date
Description				
Drawing Status				Suitability
FINAL				B

Client  
**TRANSPORT SCOTLAND**  
CÒMHDHAIL ALBA




**ATKINS mouchel**

Drawing Title				
FIGURE 5.7A DALMAGARRY BRIDGE INDICATIVE ARRANGEMENT				
Scale	Designed / Drawn	Checked	Approved	Authorised
AS SHOWN	RC	GA	RB	SB
Original Size	Date	Date	Date	Date
A1	30/03/18	30/03/18	30/03/18	30/03/18
Drawing Number	Project	Originator	Volume	Revision
	A9P12 - AMJ - HGN -			
	A_MLDAL_ST - DR - ST - 0003			
Location	Type	Role	Number	
				P01


Plotfile: Apr\_03\_2018 - 2:24pm by: UKSMY600

Reproduced by permission of Ordnance Survey on behalf of HMSO. © Crown copyright and database right 2018. All rights reserved. Ordnance Survey Licence number 100046668.


100  
Millimetres  
0 10  
DO NOT SCALE

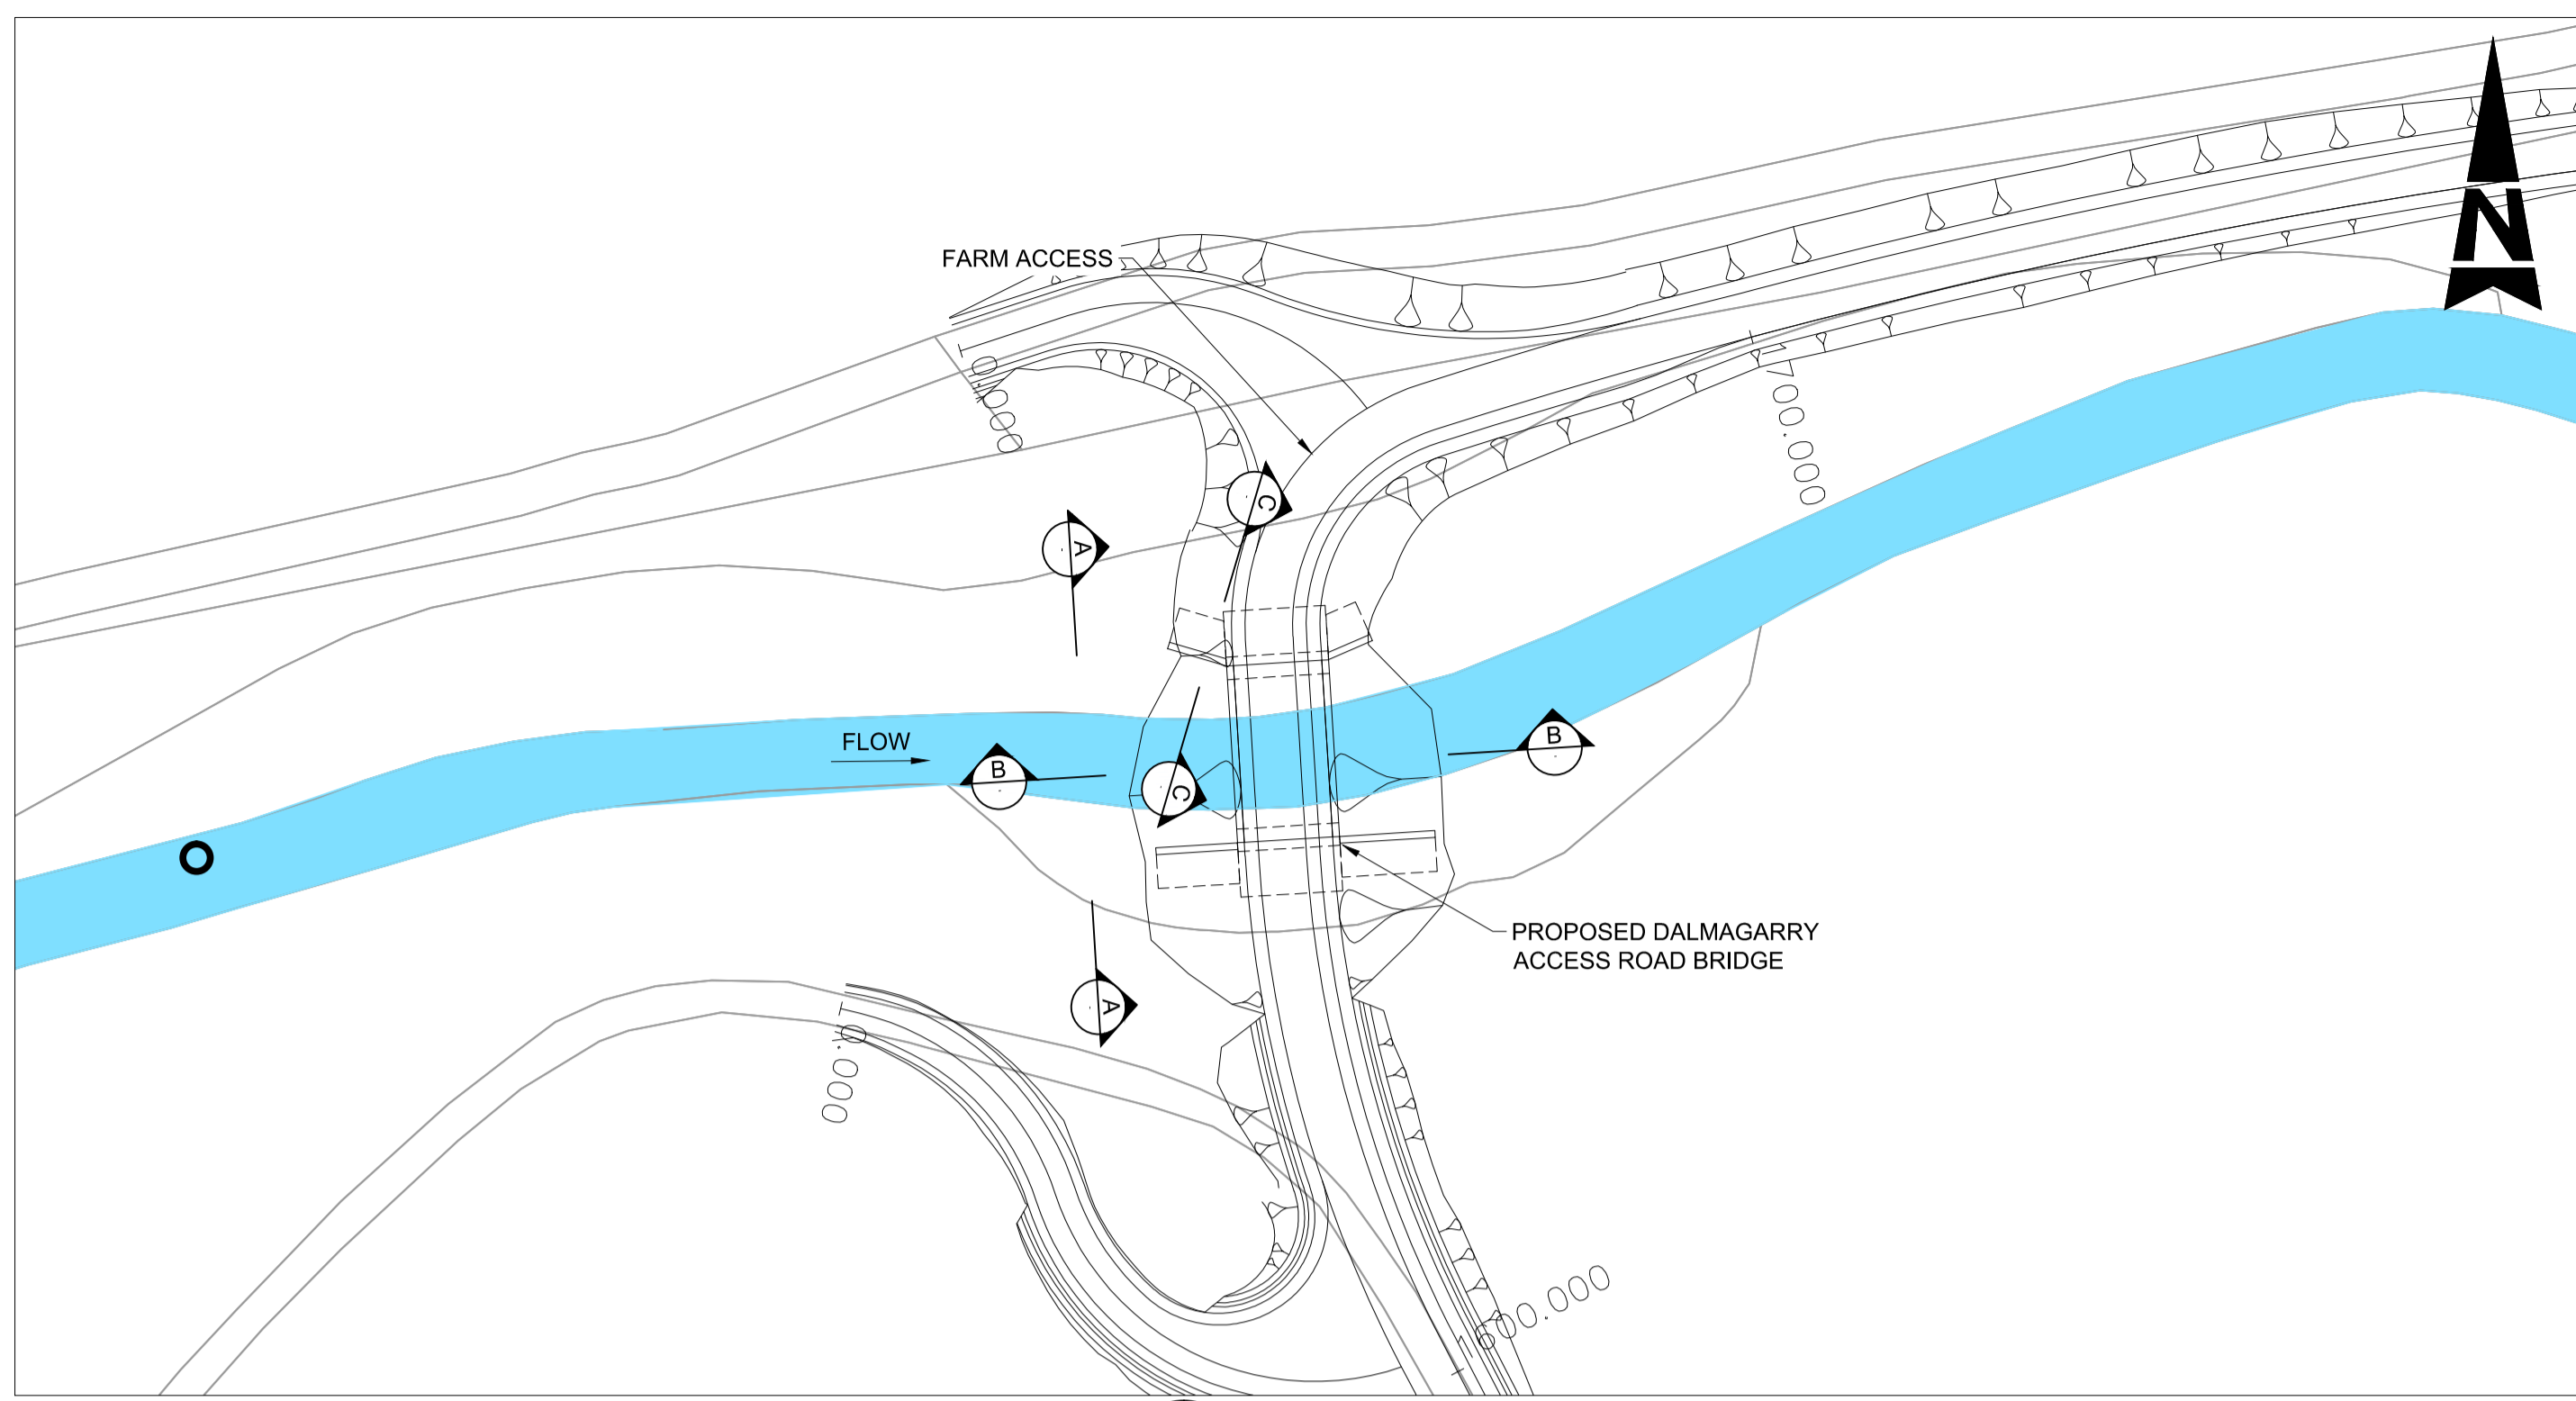

**PLAN**  
SCALE 1:500

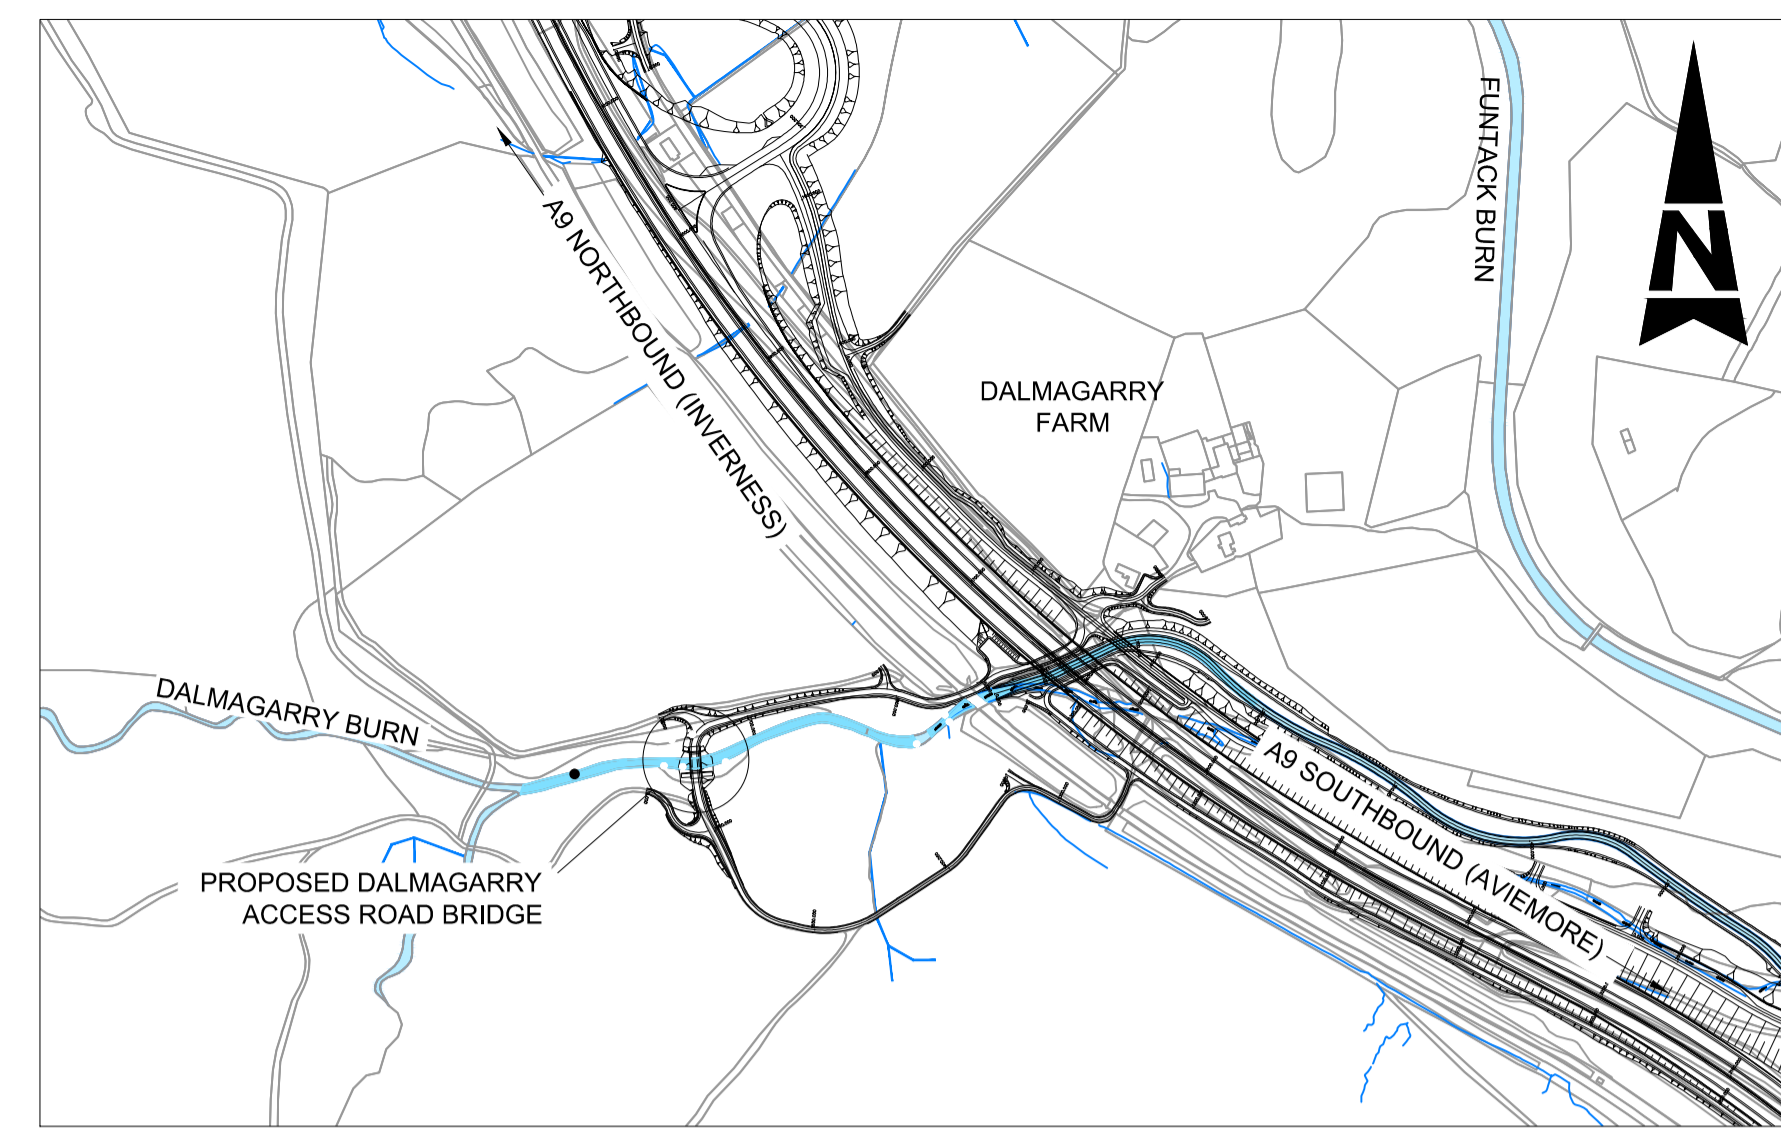


**LOCATION PLAN**  
SCALE 1:5000

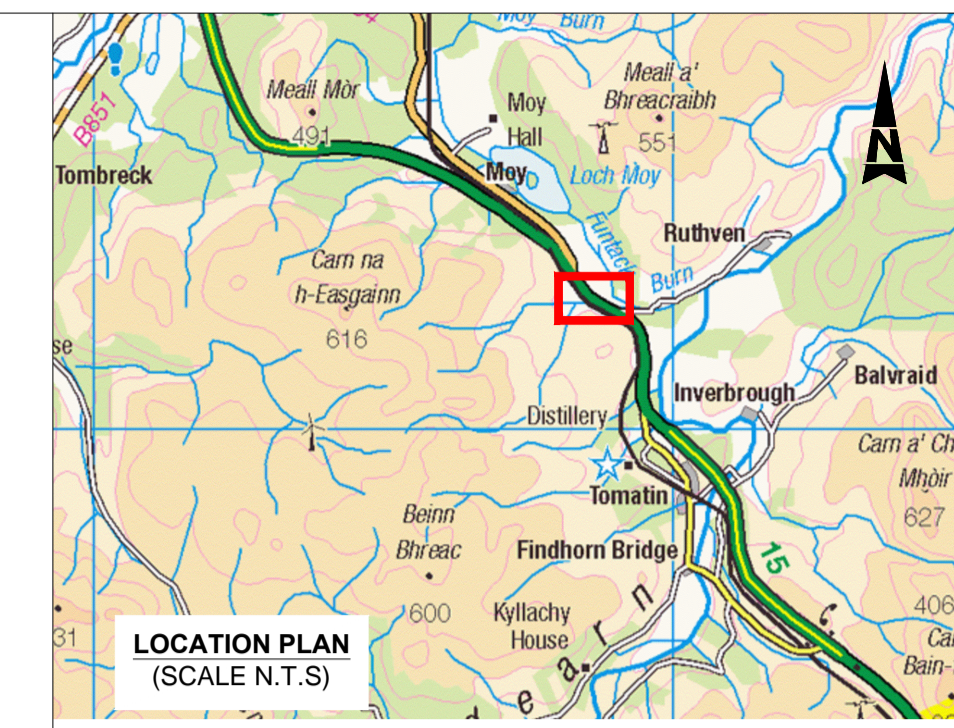


- NOTES:
1. ALL DIMENSIONS ARE IN MILLIMETRES UNLESS STATED OTHERWISE.
  2. THIS DRAWING IS TO BE READ IN CONJUNCTION WITH THE ENVIRONMENTAL STATEMENT.
  3. THIS DRAWING IS A STAGE 3 GENERAL ARRANGEMENT AND IS SUBJECT TO CHANGE.


EXISTING WATER COURSES & STREAMS

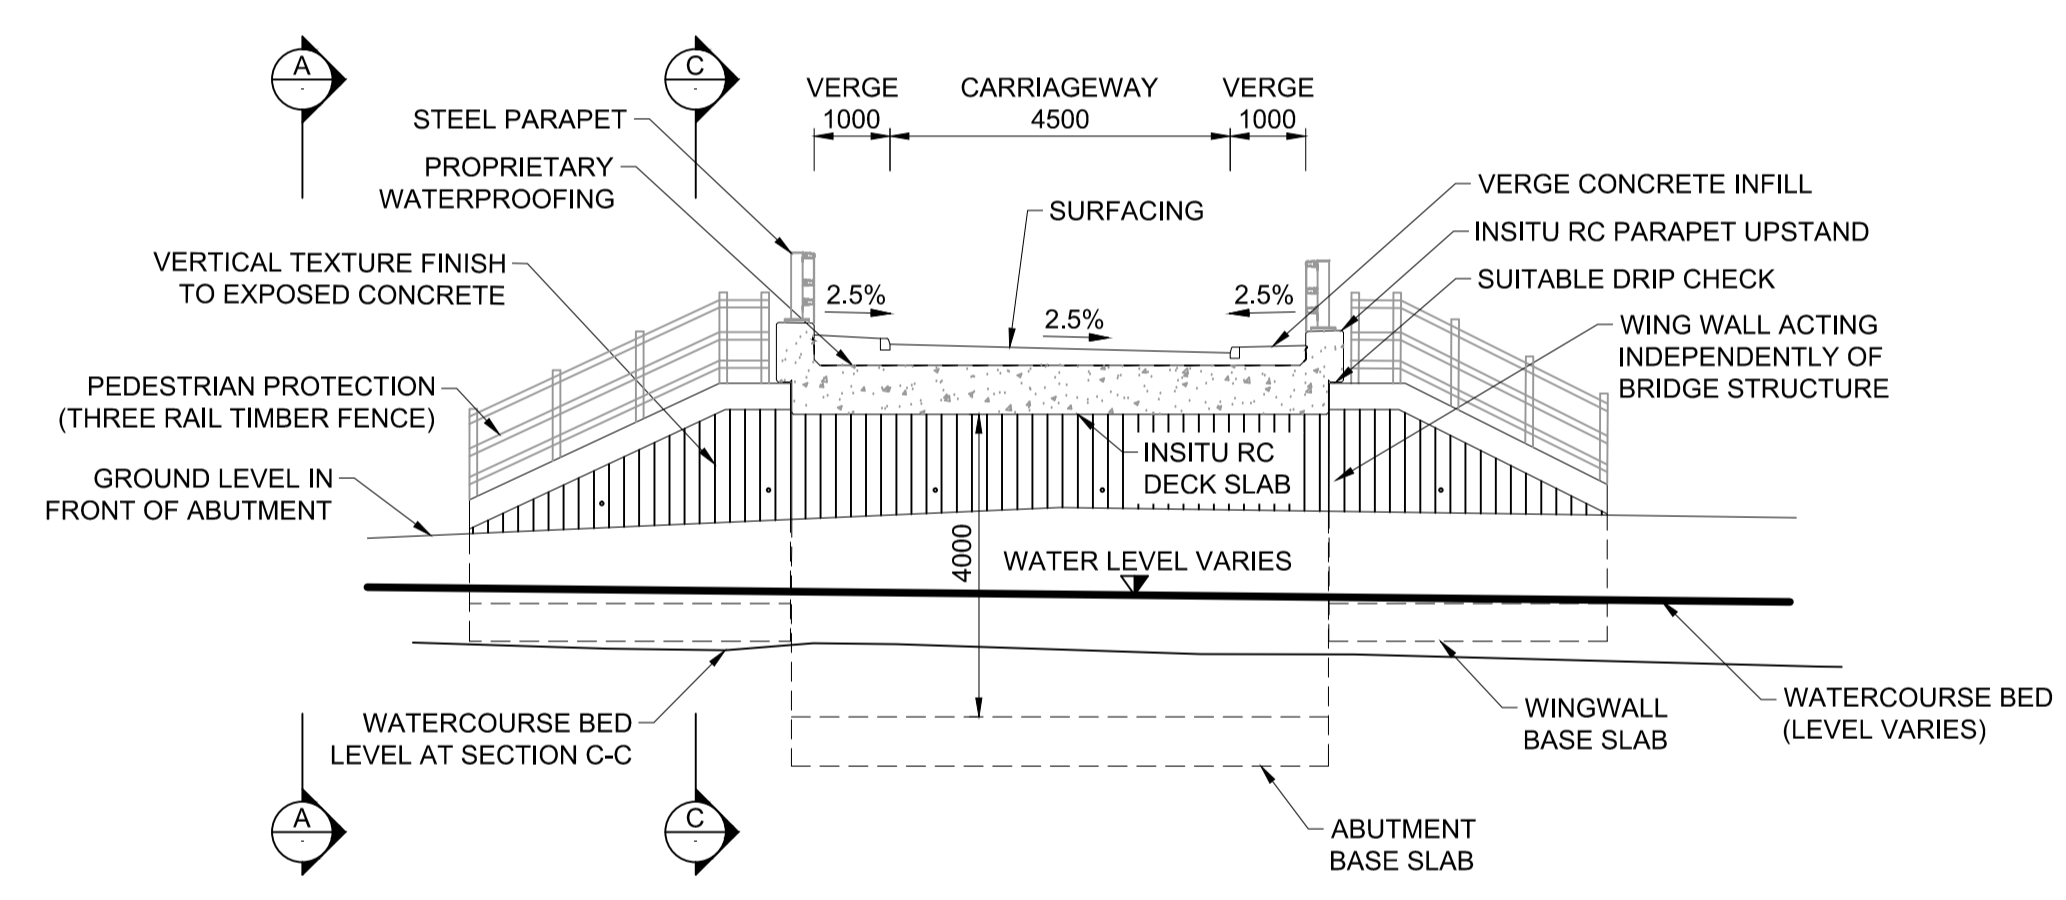


**B SECTION**  
SCALE 1:100

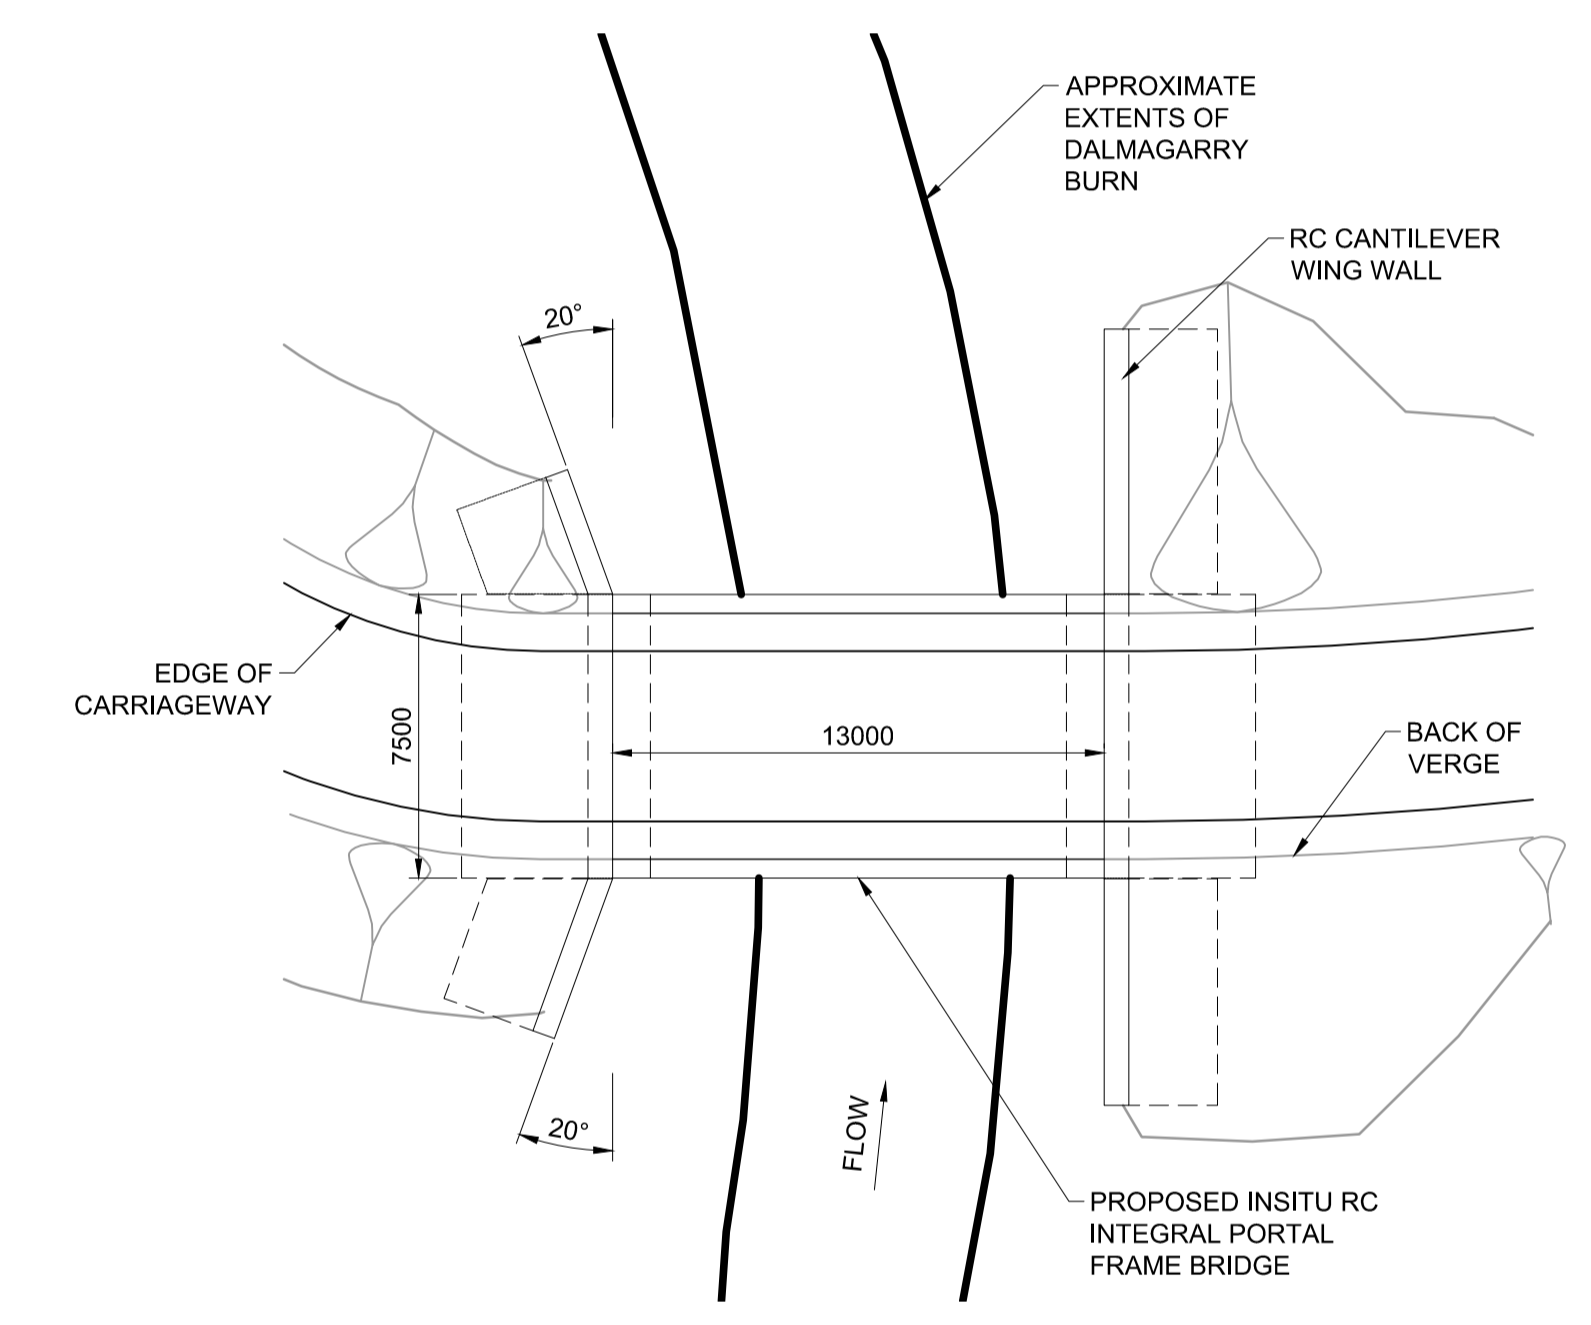

**PLAN ON STRUCTURE**  
SCALE 1:200

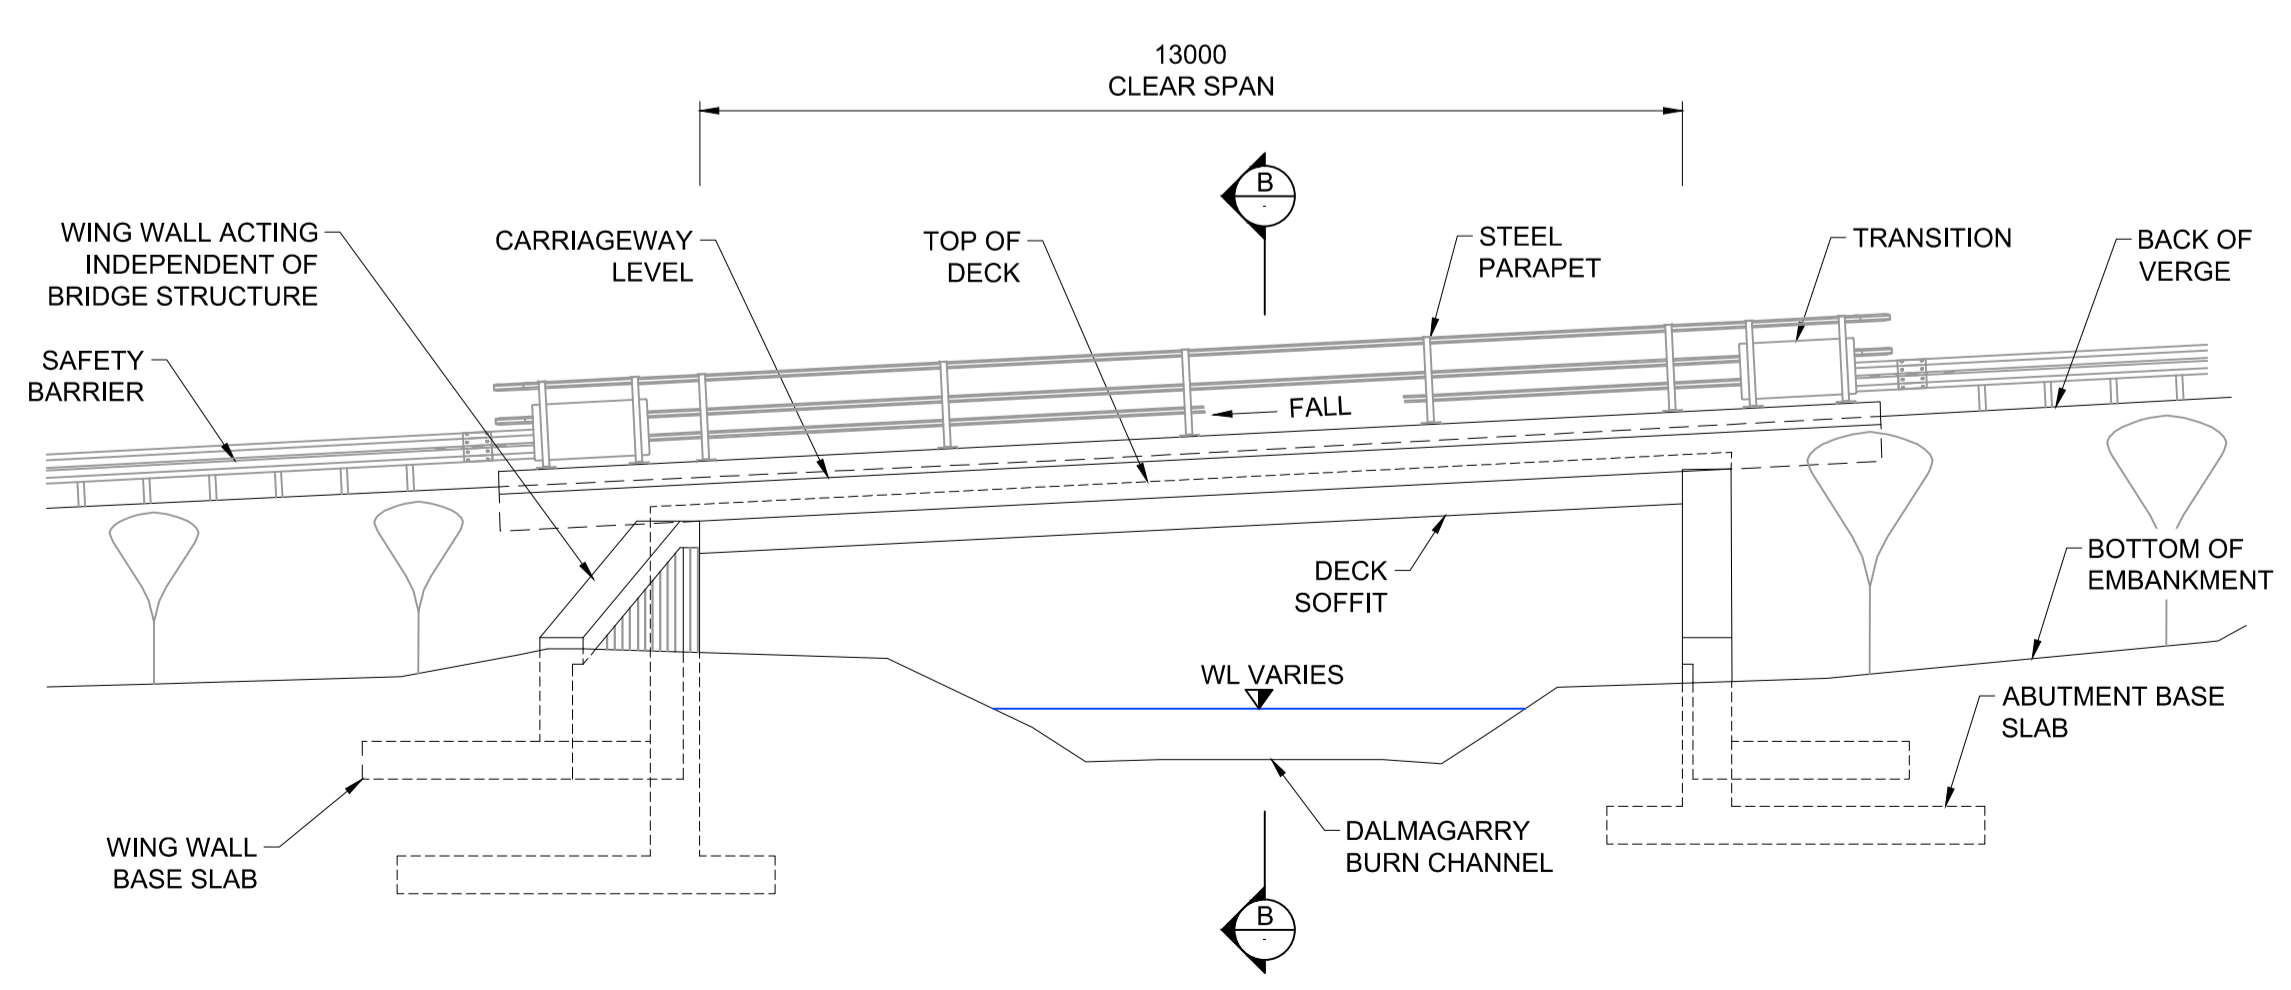

**A ELEVATION**  
SCALE 1:100

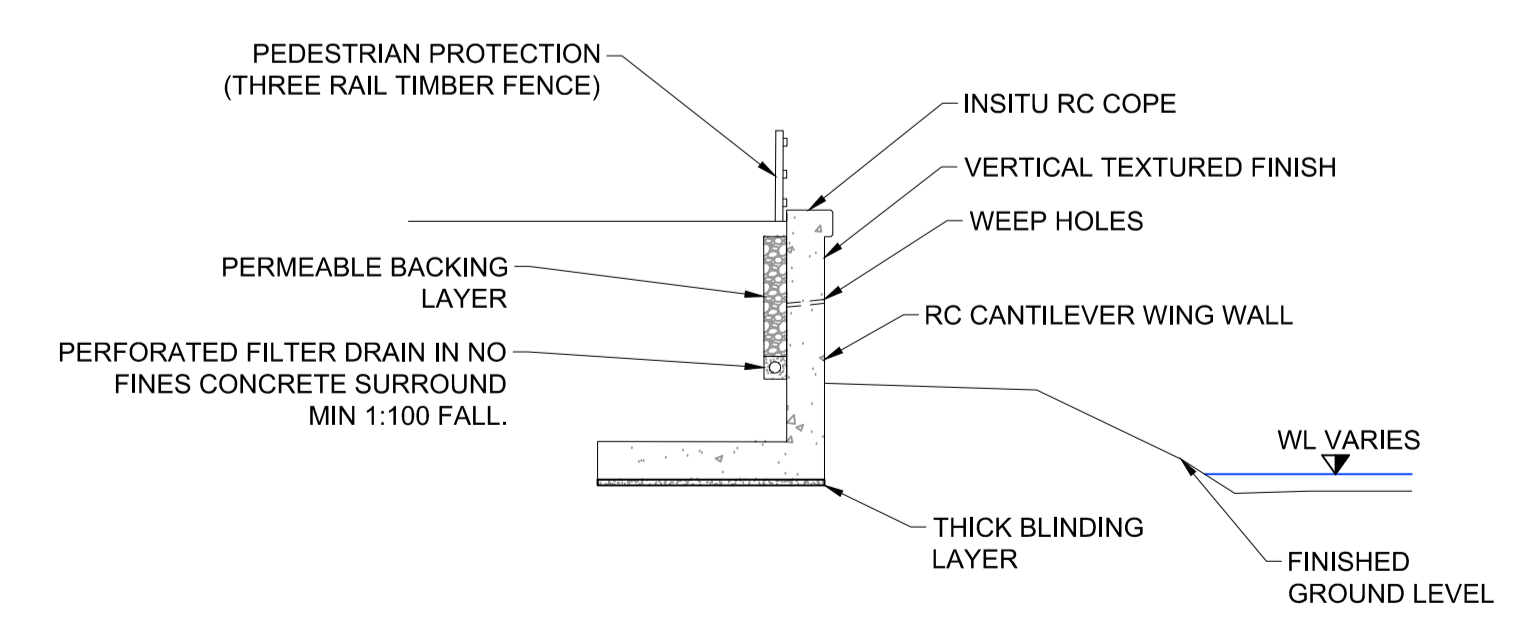

**C SECTION**  
SCALE 1:50

P01	RC	GA	RB	30/03/18
FIRST ISSUE				
Rev	Drawn / Des	Checked	Approved	Date
Description				
Drawing Status				Suitability
FINAL				B




Drawing Title				
FIGURE 5.7B A9 ARB 1260 DALMAGARRY ACCESS ROAD BRIDGE INDICATIVE ARRANGEMENT				
Scale	Designed / Drawn	Checked	Approved	Authorised
1:1	RC	GA	RB	SB
Original Size	Date	Date	Date	Date
A1	30/03/18	30/03/18	30/03/18	30/03/18
Drawing Number	Originator	Volume	Revision	
A9P12 - AMJ - HGN - A_MLDAL_ST - DR - ST - 0001			P01	
Location	Type	Role	Number	


Plotted: Apr 03, 2018 - 2:25pm by: UKSMY800

Reproduced by permission of Ordnance Survey on behalf of HMSO. © Crown copyright and database right 2018. All rights reserved. Ordnance Survey Licence number 100046668.


100  
Millimetres  
0 10  
DO NOT SCALE

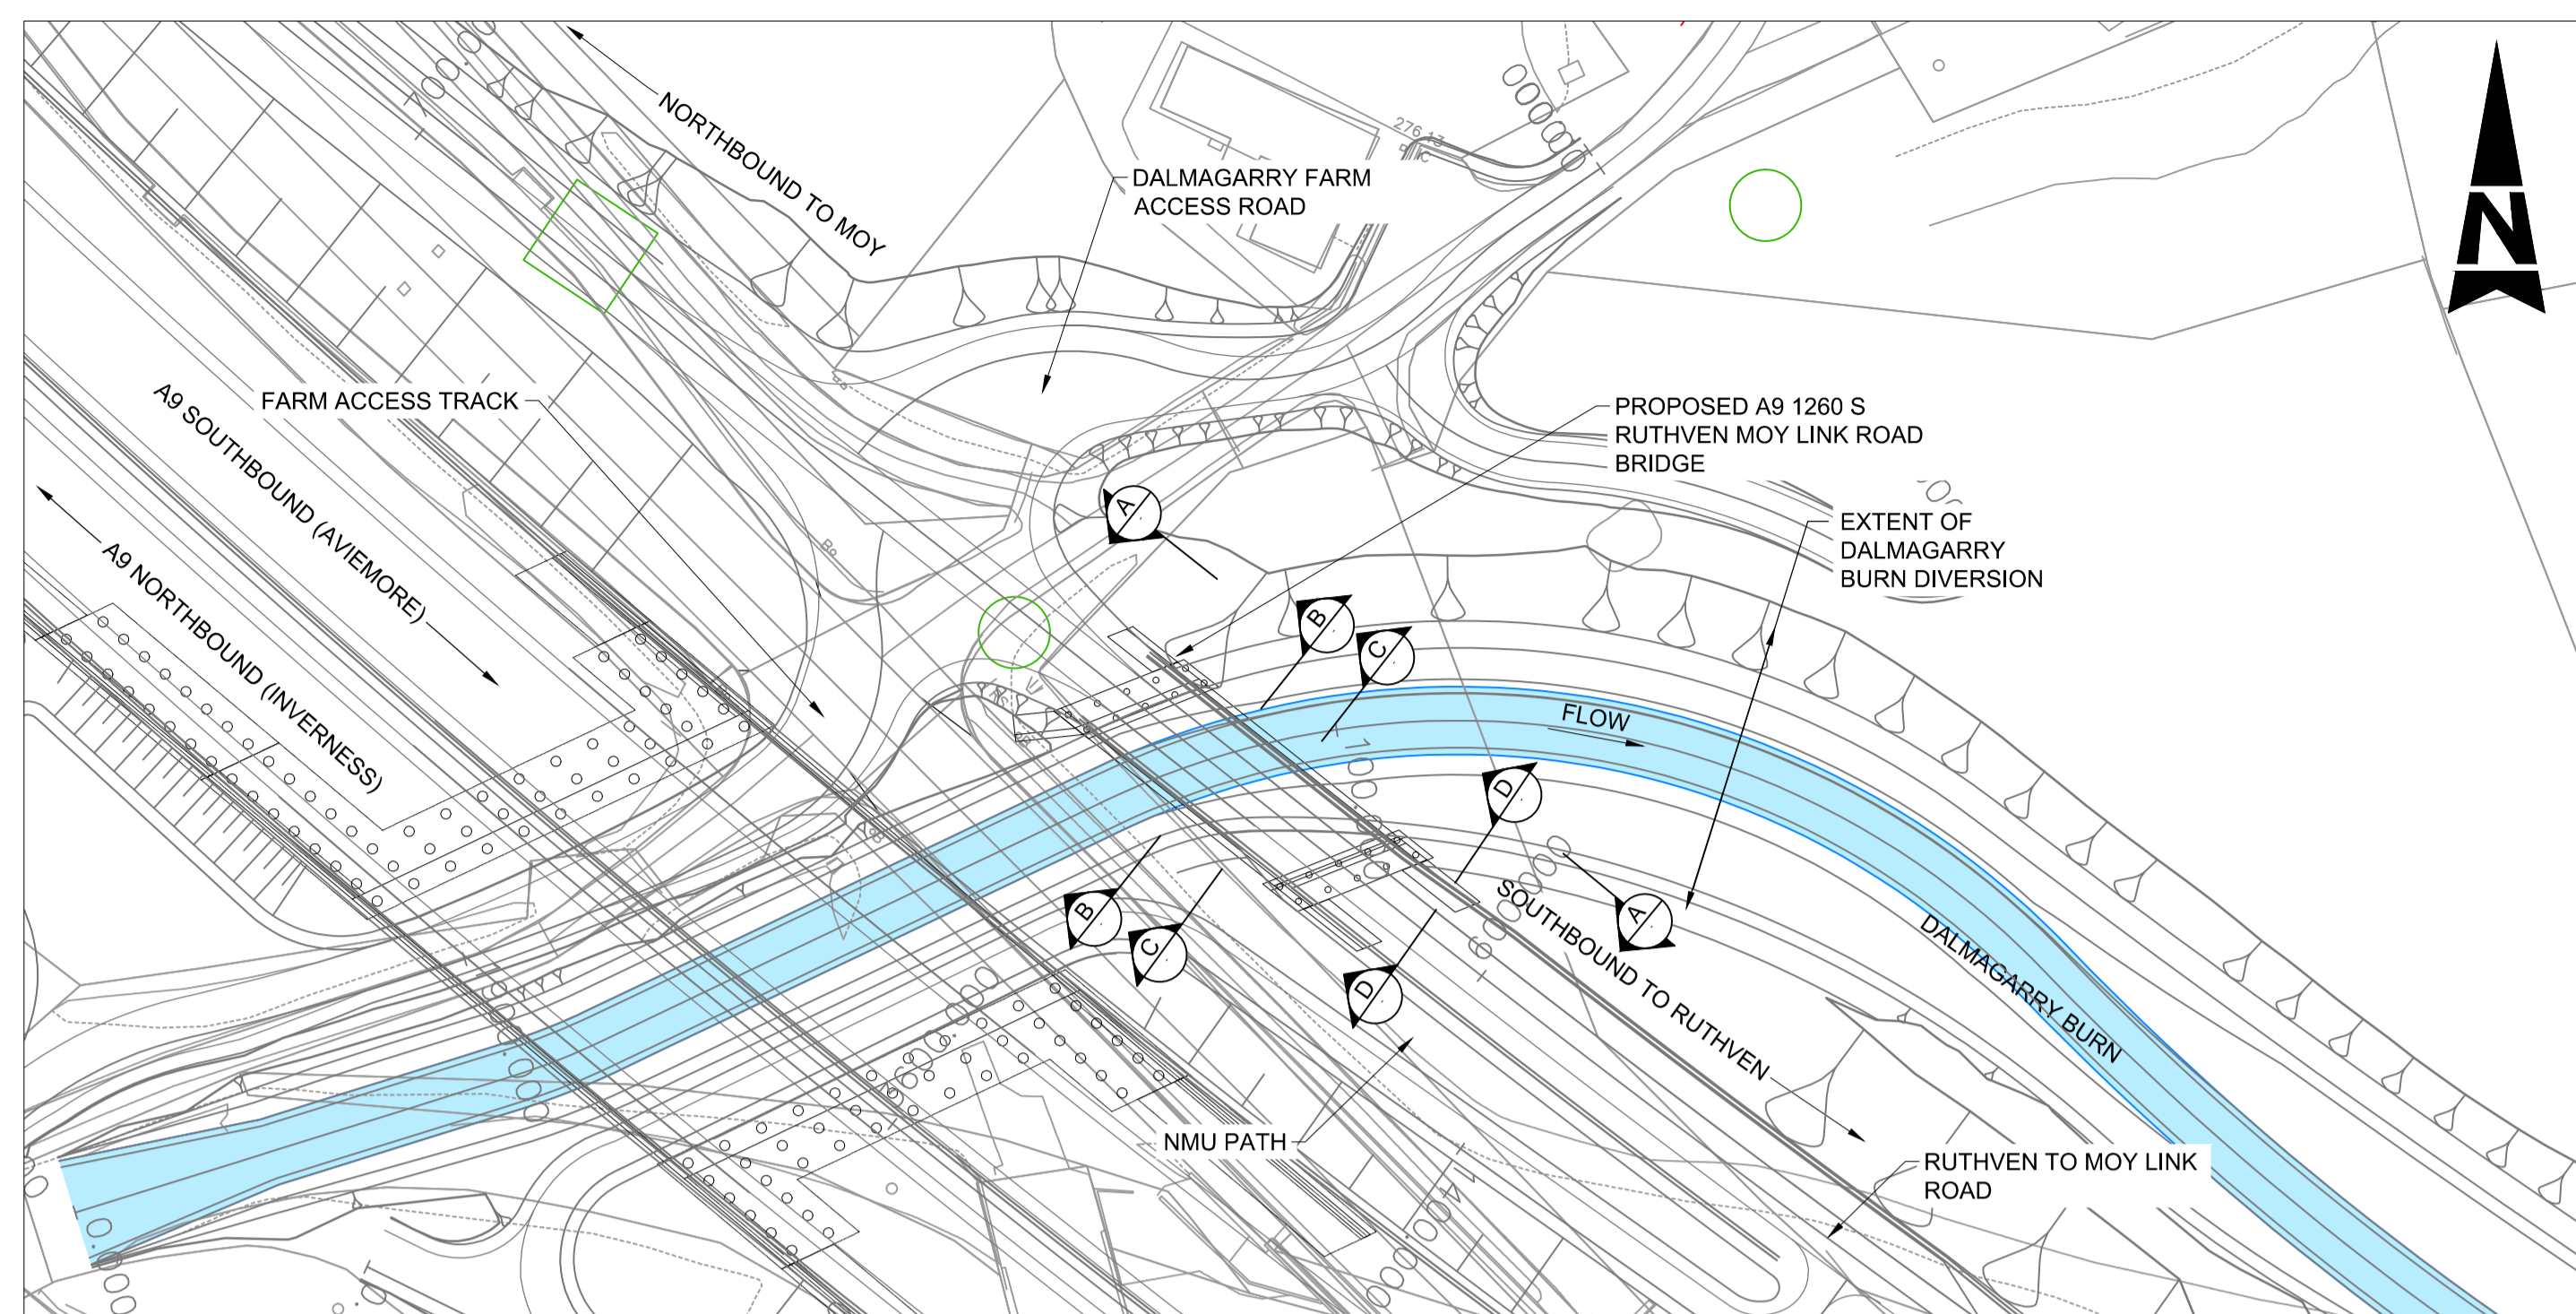

PLAN  
SCALE 1:500

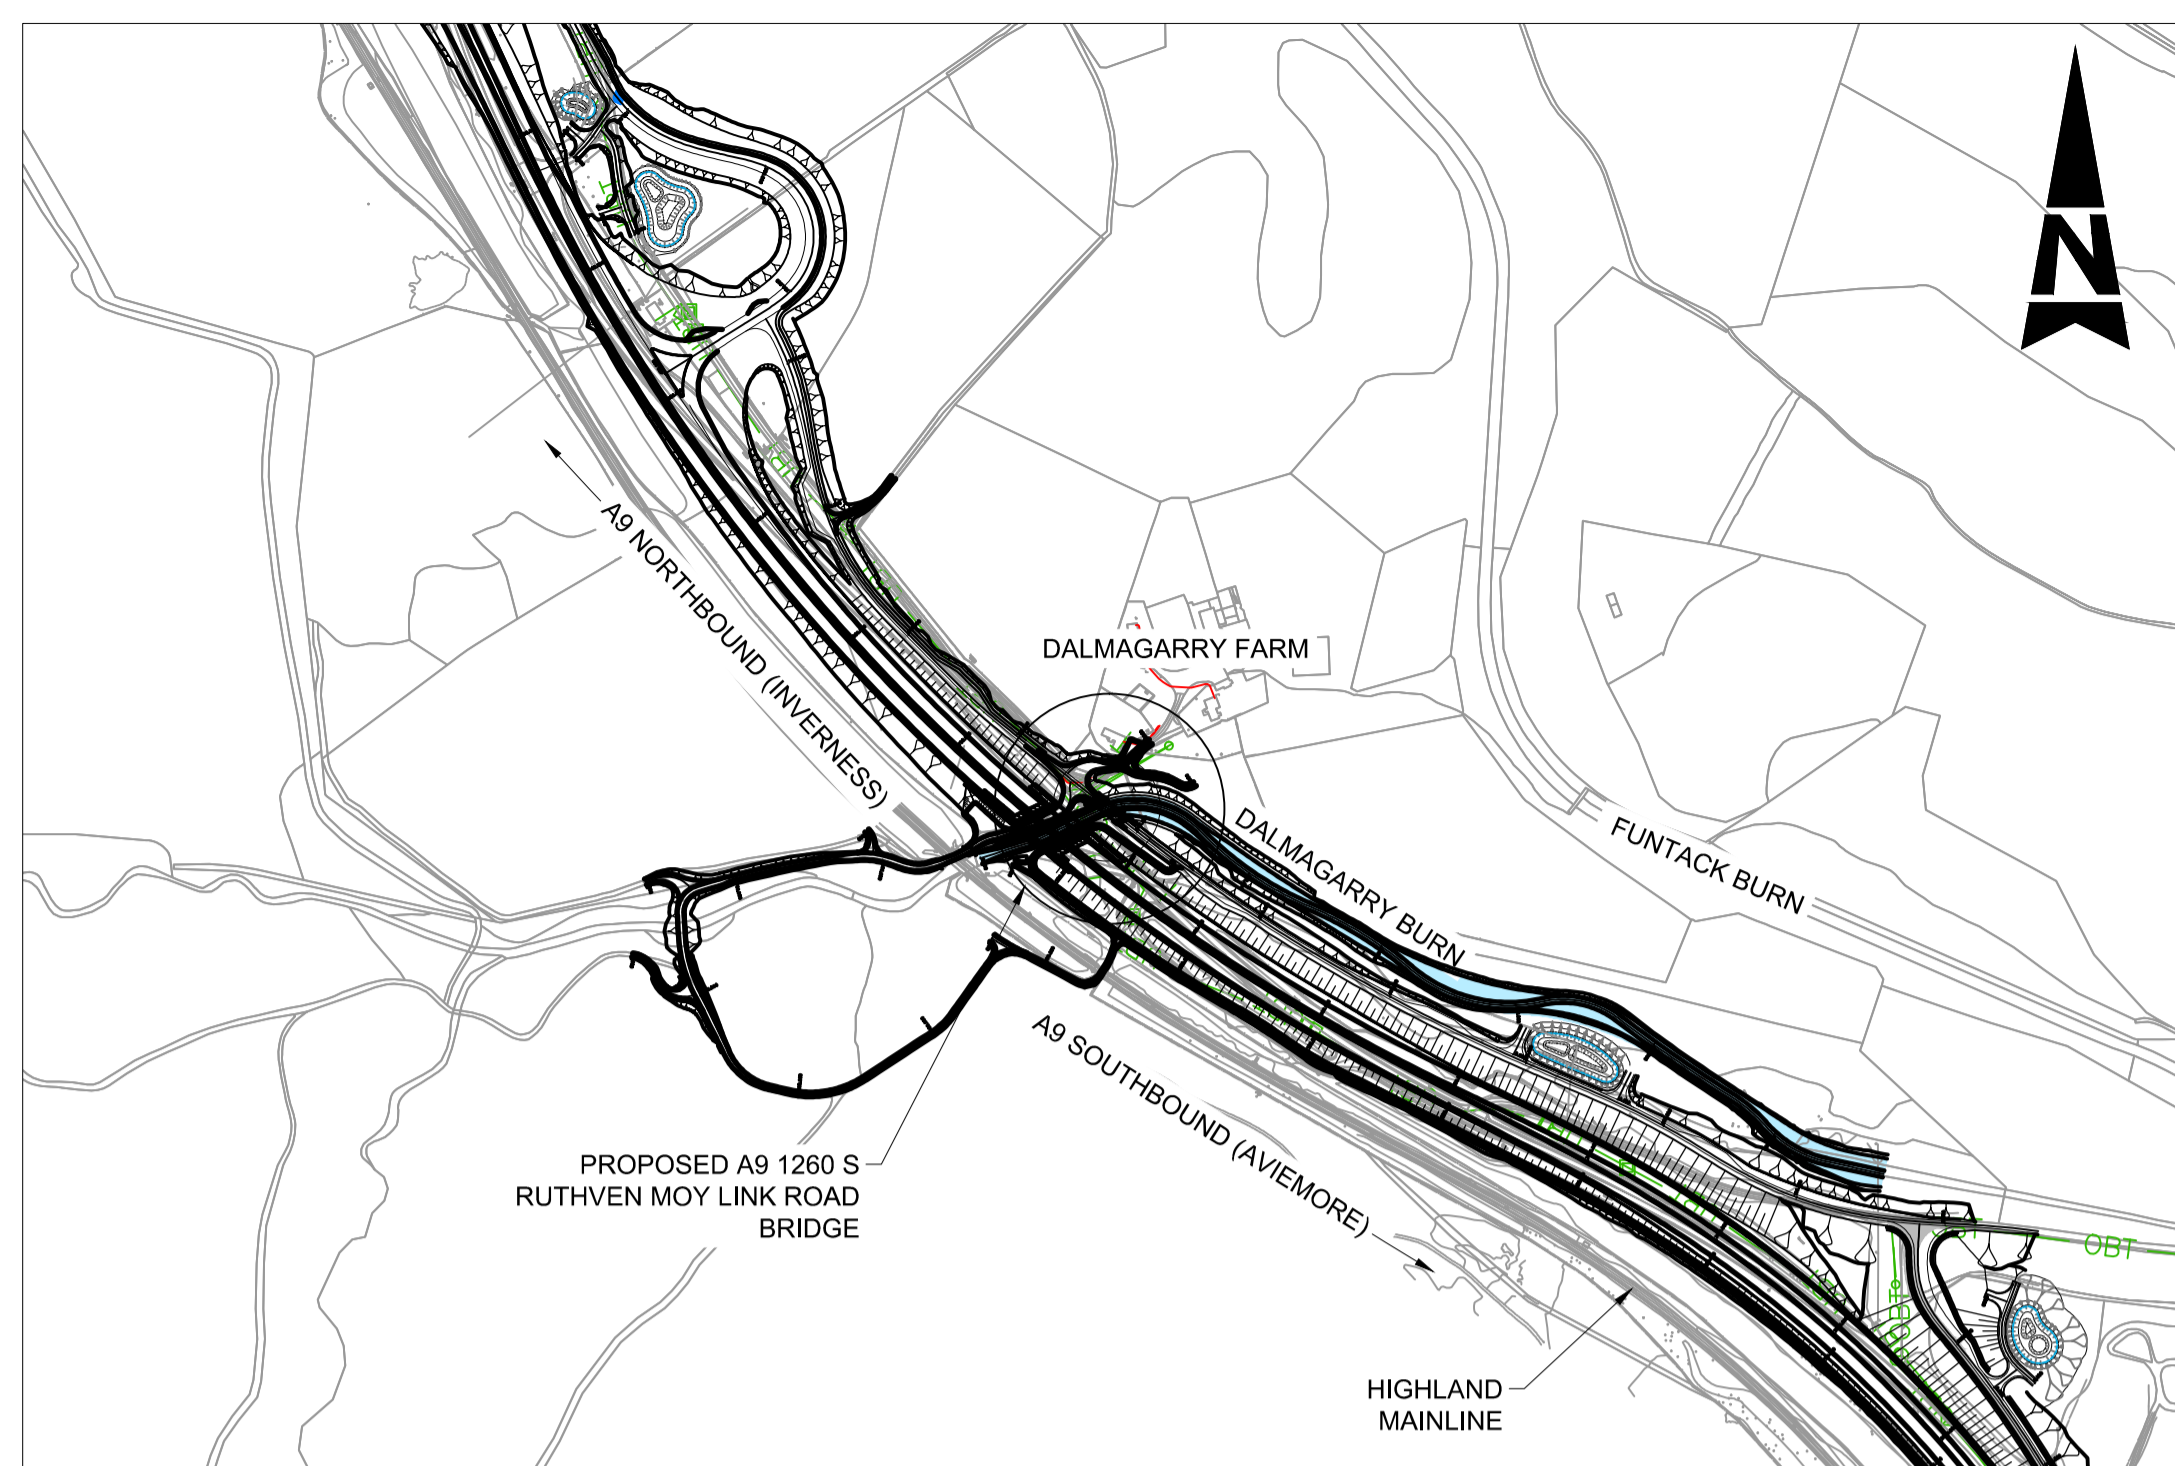


LOCATION PLAN  
SCALE 1:5000

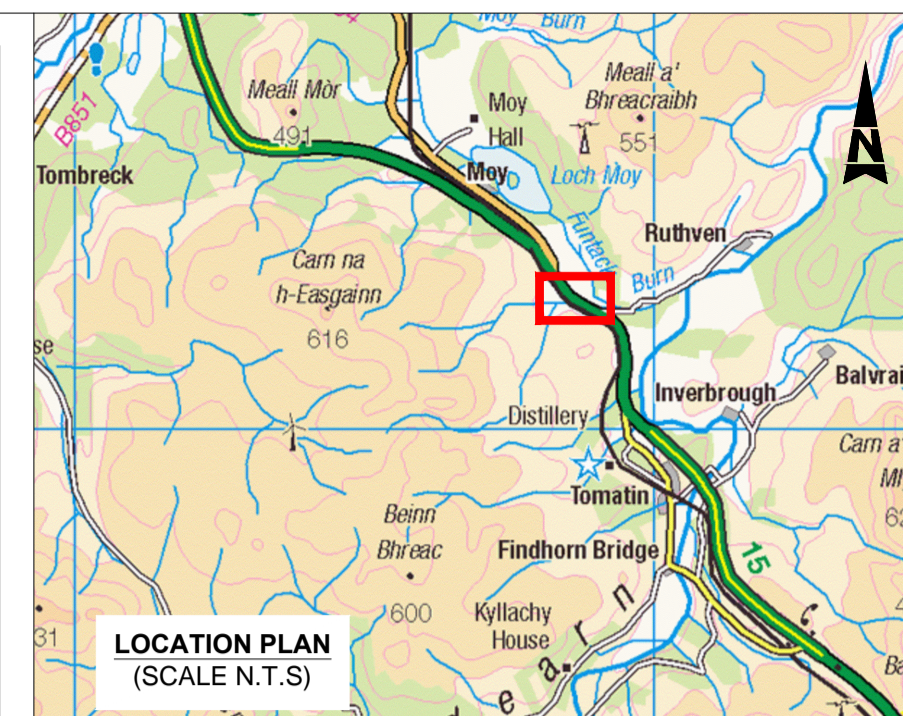


NOTES:  
1. ALL DIMENSIONS ARE IN MILLIMETRES UNLESS STATED OTHERWISE.  
2. THIS DRAWING IS TO BE READ IN CONJUNCTION WITH THE ENVIRONMENTAL STATEMENT.  
3. THIS DRAWING IS A STAGE 3 GENERAL ARRANGEMENT AND IS SUBJECT TO CHANGE.


KEY:  
EXISTING WATER COURSES & STREAMS

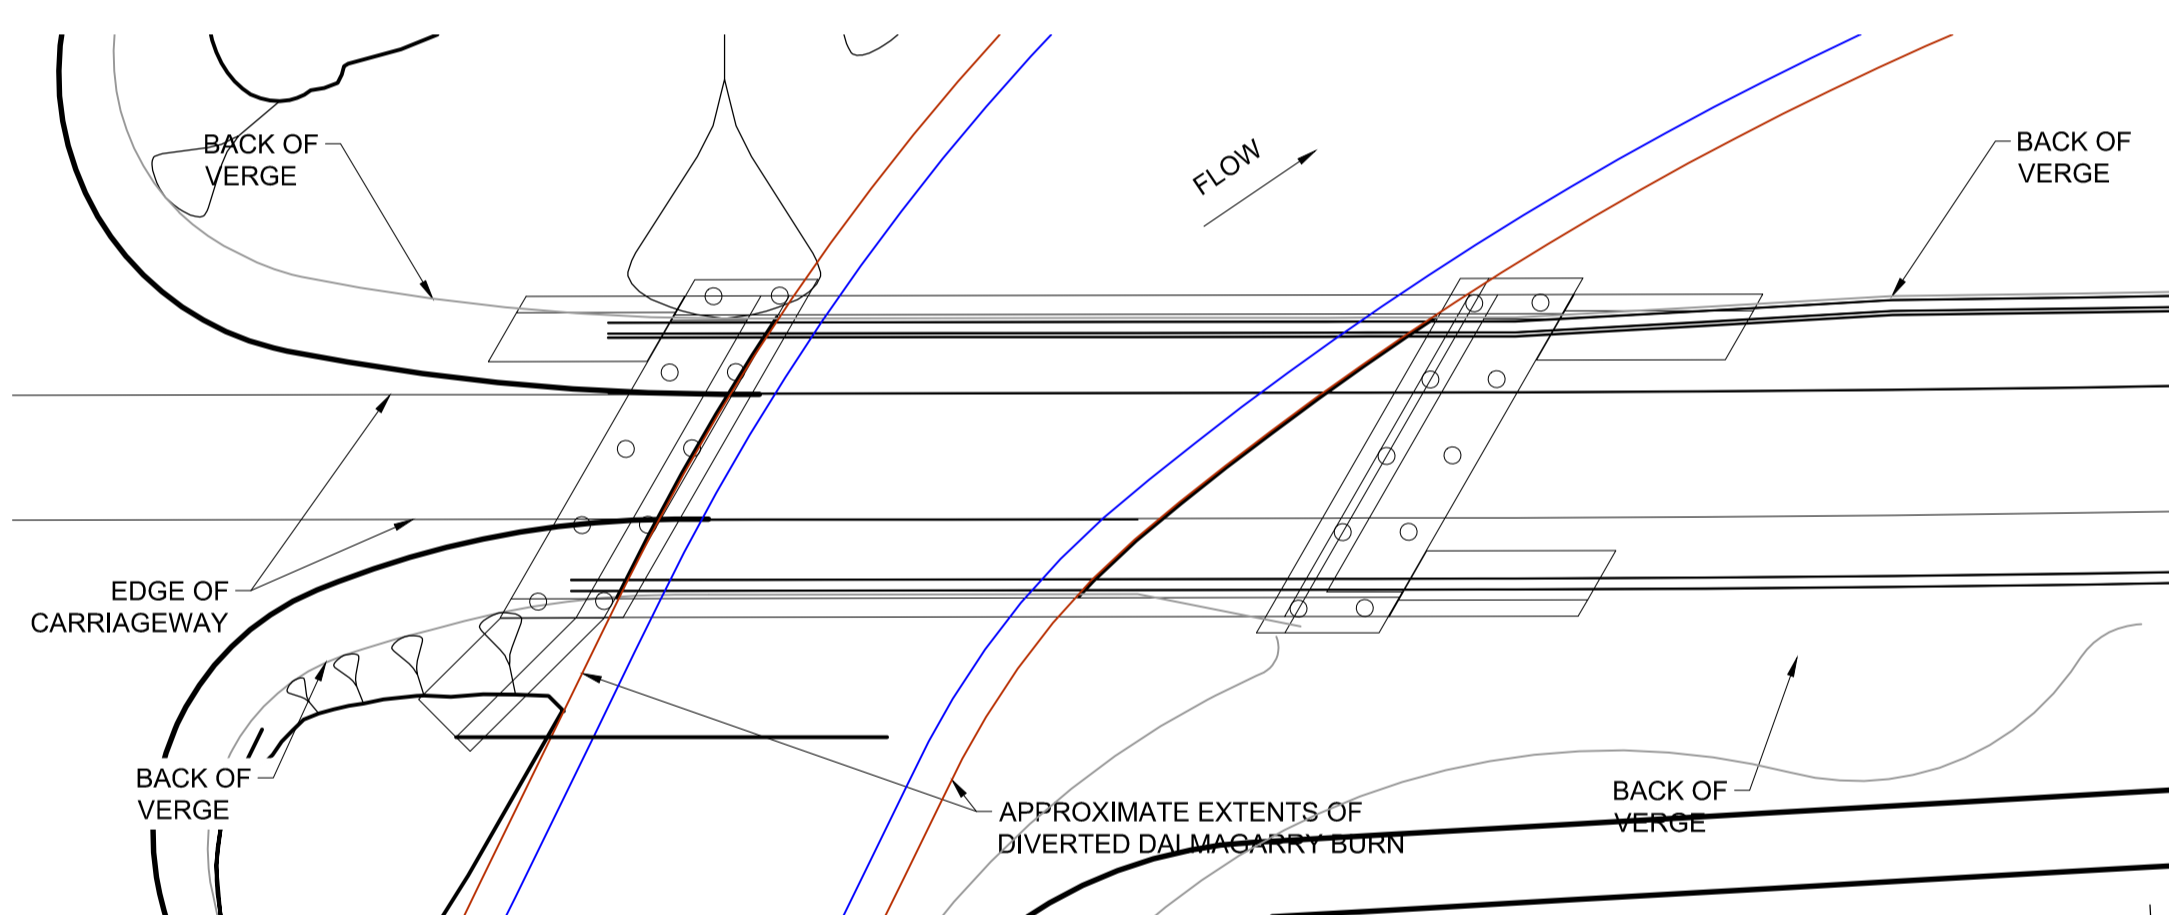


PLAN ON STRUCTURE  
SCALE 1:200

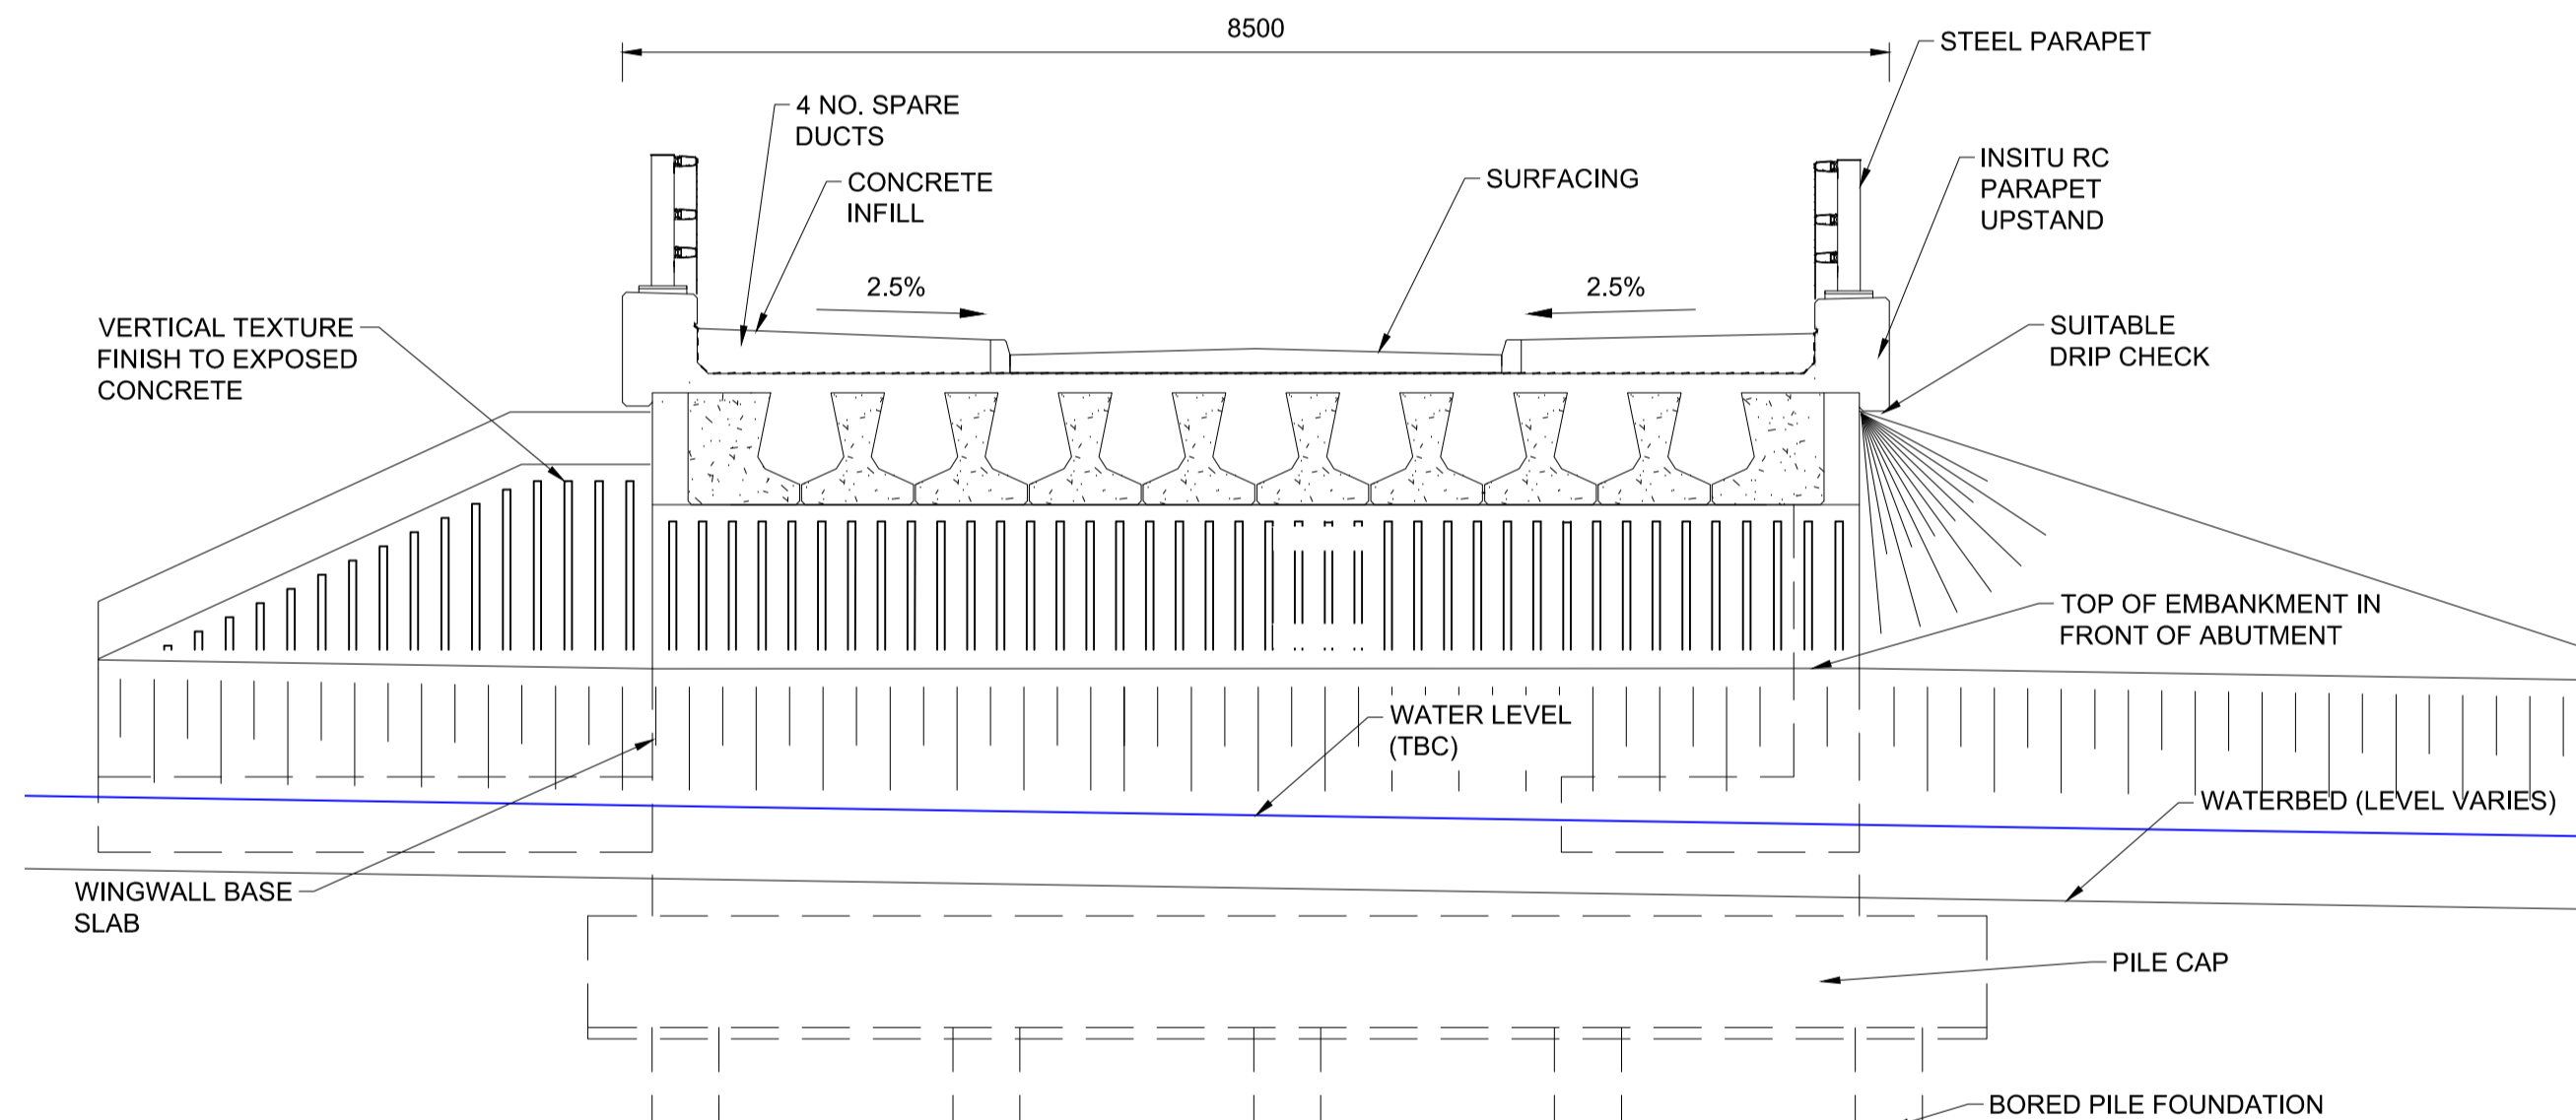


B SECTION  
SCALE 1:50

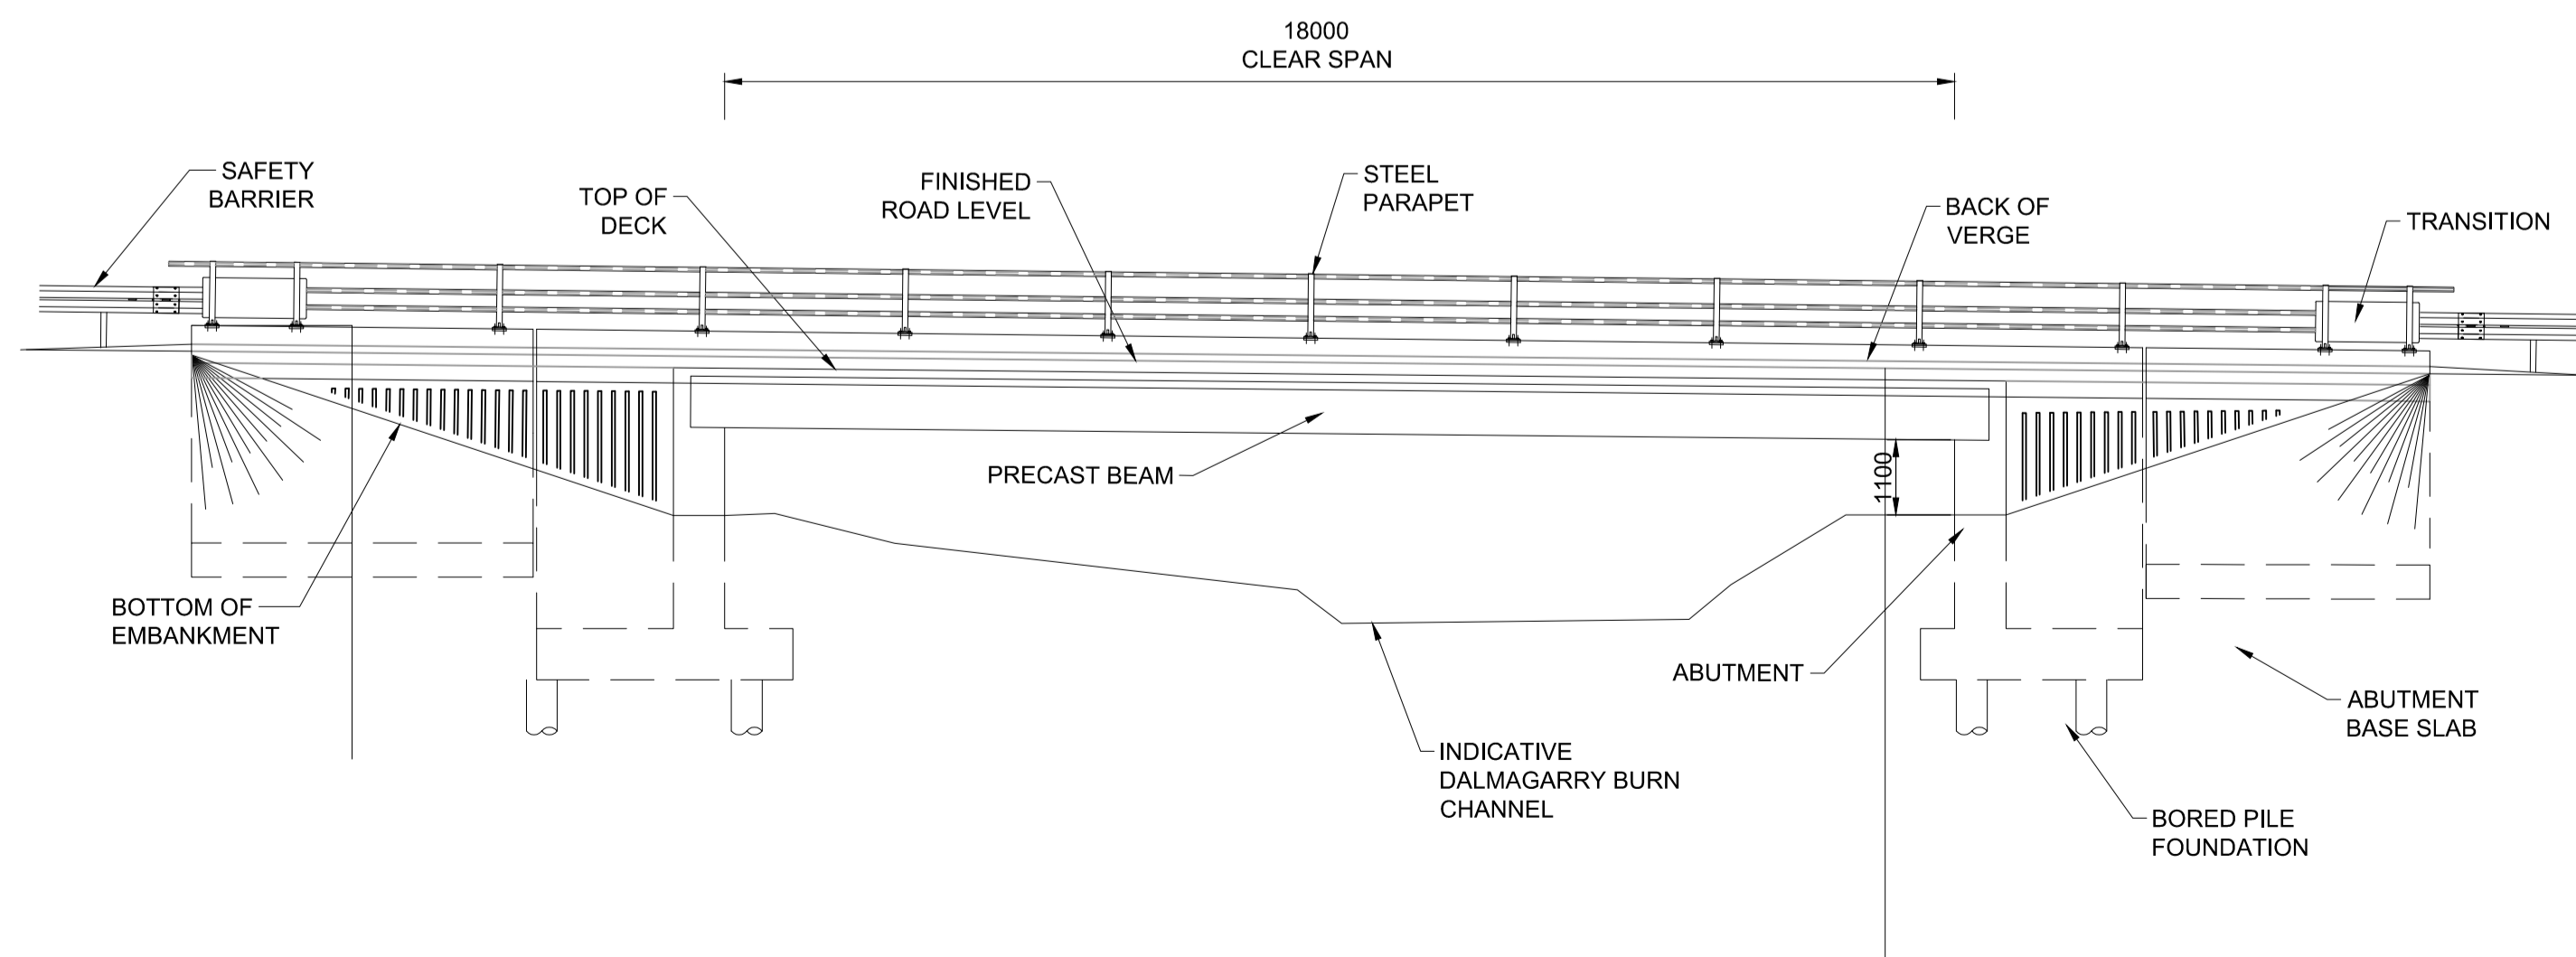

A ELEVATION  
SCALE 1:100

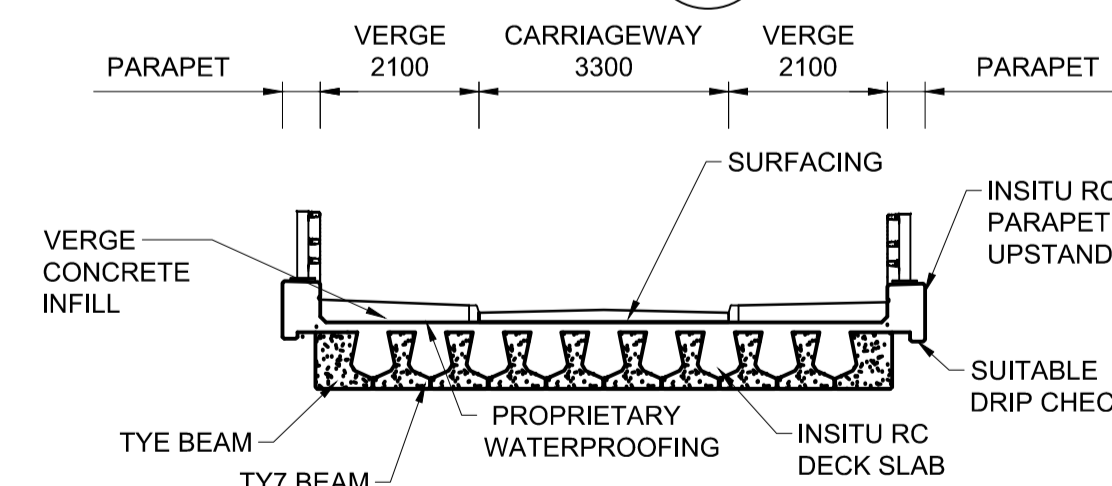

C SECTION  
SCALE 1:100

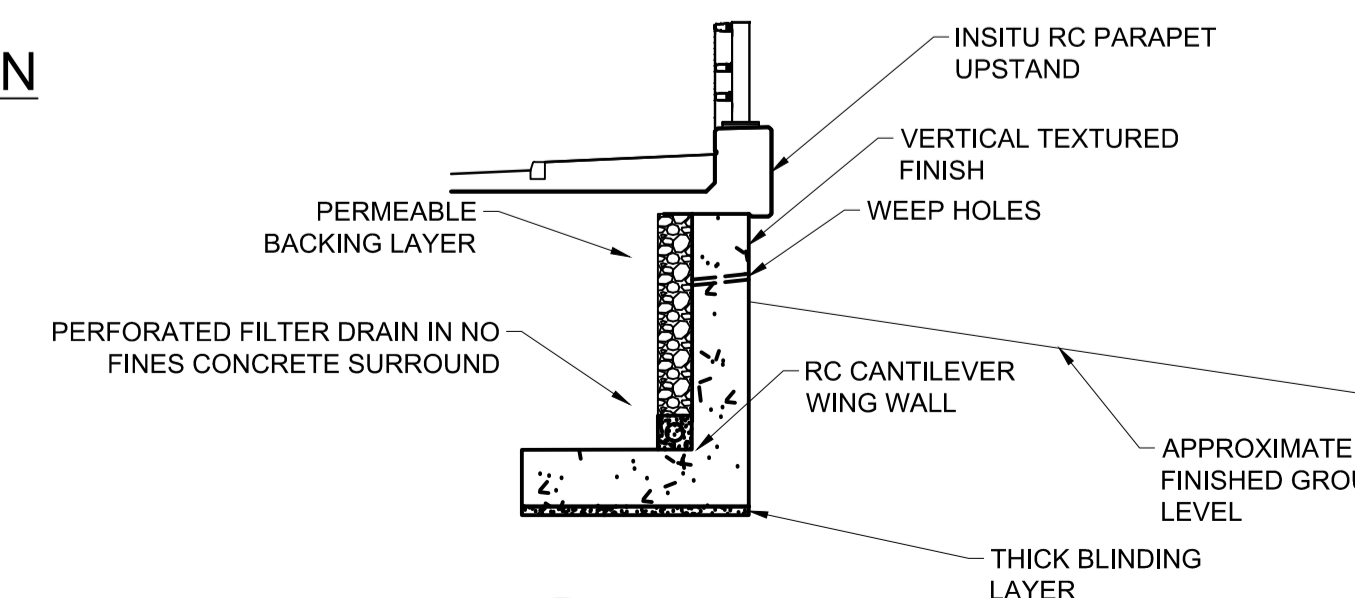

D SECTION  
SCALE 1:75

P01	RC	GA	RB	30/03/18
FIRST ISSUE				
Rev	Drawn / Des	Checked	Approved	Date
Description				
Drawing Status				Suitability
FINAL				B

Client  
**TRANSPORT SCOTLAND**  
COMHDHAIL ALBA



**ATKINS mouchel**

Drawing Title					
FIGURE 5.7C A9 1260 SRB1 RUTHVEN MOY LINK ROAD BRIDGE INDICATIVE ARRANGEMENT					
Scale	Designed / Drawn	Checked	Approved	Authorised	
AS SHOWN	RC	GA	RB	SB	
Original Size	Date	Date	Date	Date	
A1	30/03/18	30/03/18	30/03/18	30/03/18	
Drawing Number	Project	Originator	Volume	Revision	
	A9P12 - AMJ - HGN - A_MLDAL_ST - DR - ST - 0002				P01
Location	Type	Role	Number		

Plotted: Apr 03, 2018 - 2:21pm by: UKSMY600

Reproduced by permission of Ordnance Survey on behalf of HMSO. © Crown copyright and database right 2018. All rights reserved. Ordnance Survey Licence number 100046668.