


- Proposed Scheme
- Land Made Available
- Existing Farr Wind Farm Access Track
- Proposed Farr Wind Farm Access Track
- Bus Stop
- Existing A9 Junction Closure
- Commercial
- Commercial
- Community
- Community
- Land Holdings

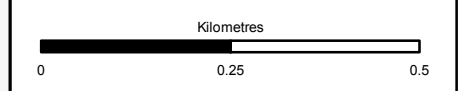



Status	FINAL	Subsidiary	B
--------	-------	------------	---




Figure 8.1a
Private Property, Commercial
Facilities and Community Land
Sheet 1 of 6

Scale	1:10,000	Drawn	MM	Checked	GK	Approved	RM	Authorised	SB
Document Number	A9P12-AMJ-EAC-Z_ZZZZZ_XX-DR-GI-0016							Revision	P03
Project	Originator	Volume							
Location	Type	Role	Number						

Reproduced by permission of Ordnance Survey on behalf of HMSO.
© Crown copyright and database right 2017. All rights reserved.
Ordnance Survey Licence number 100046668

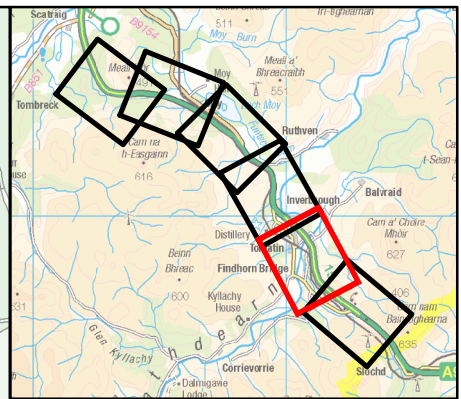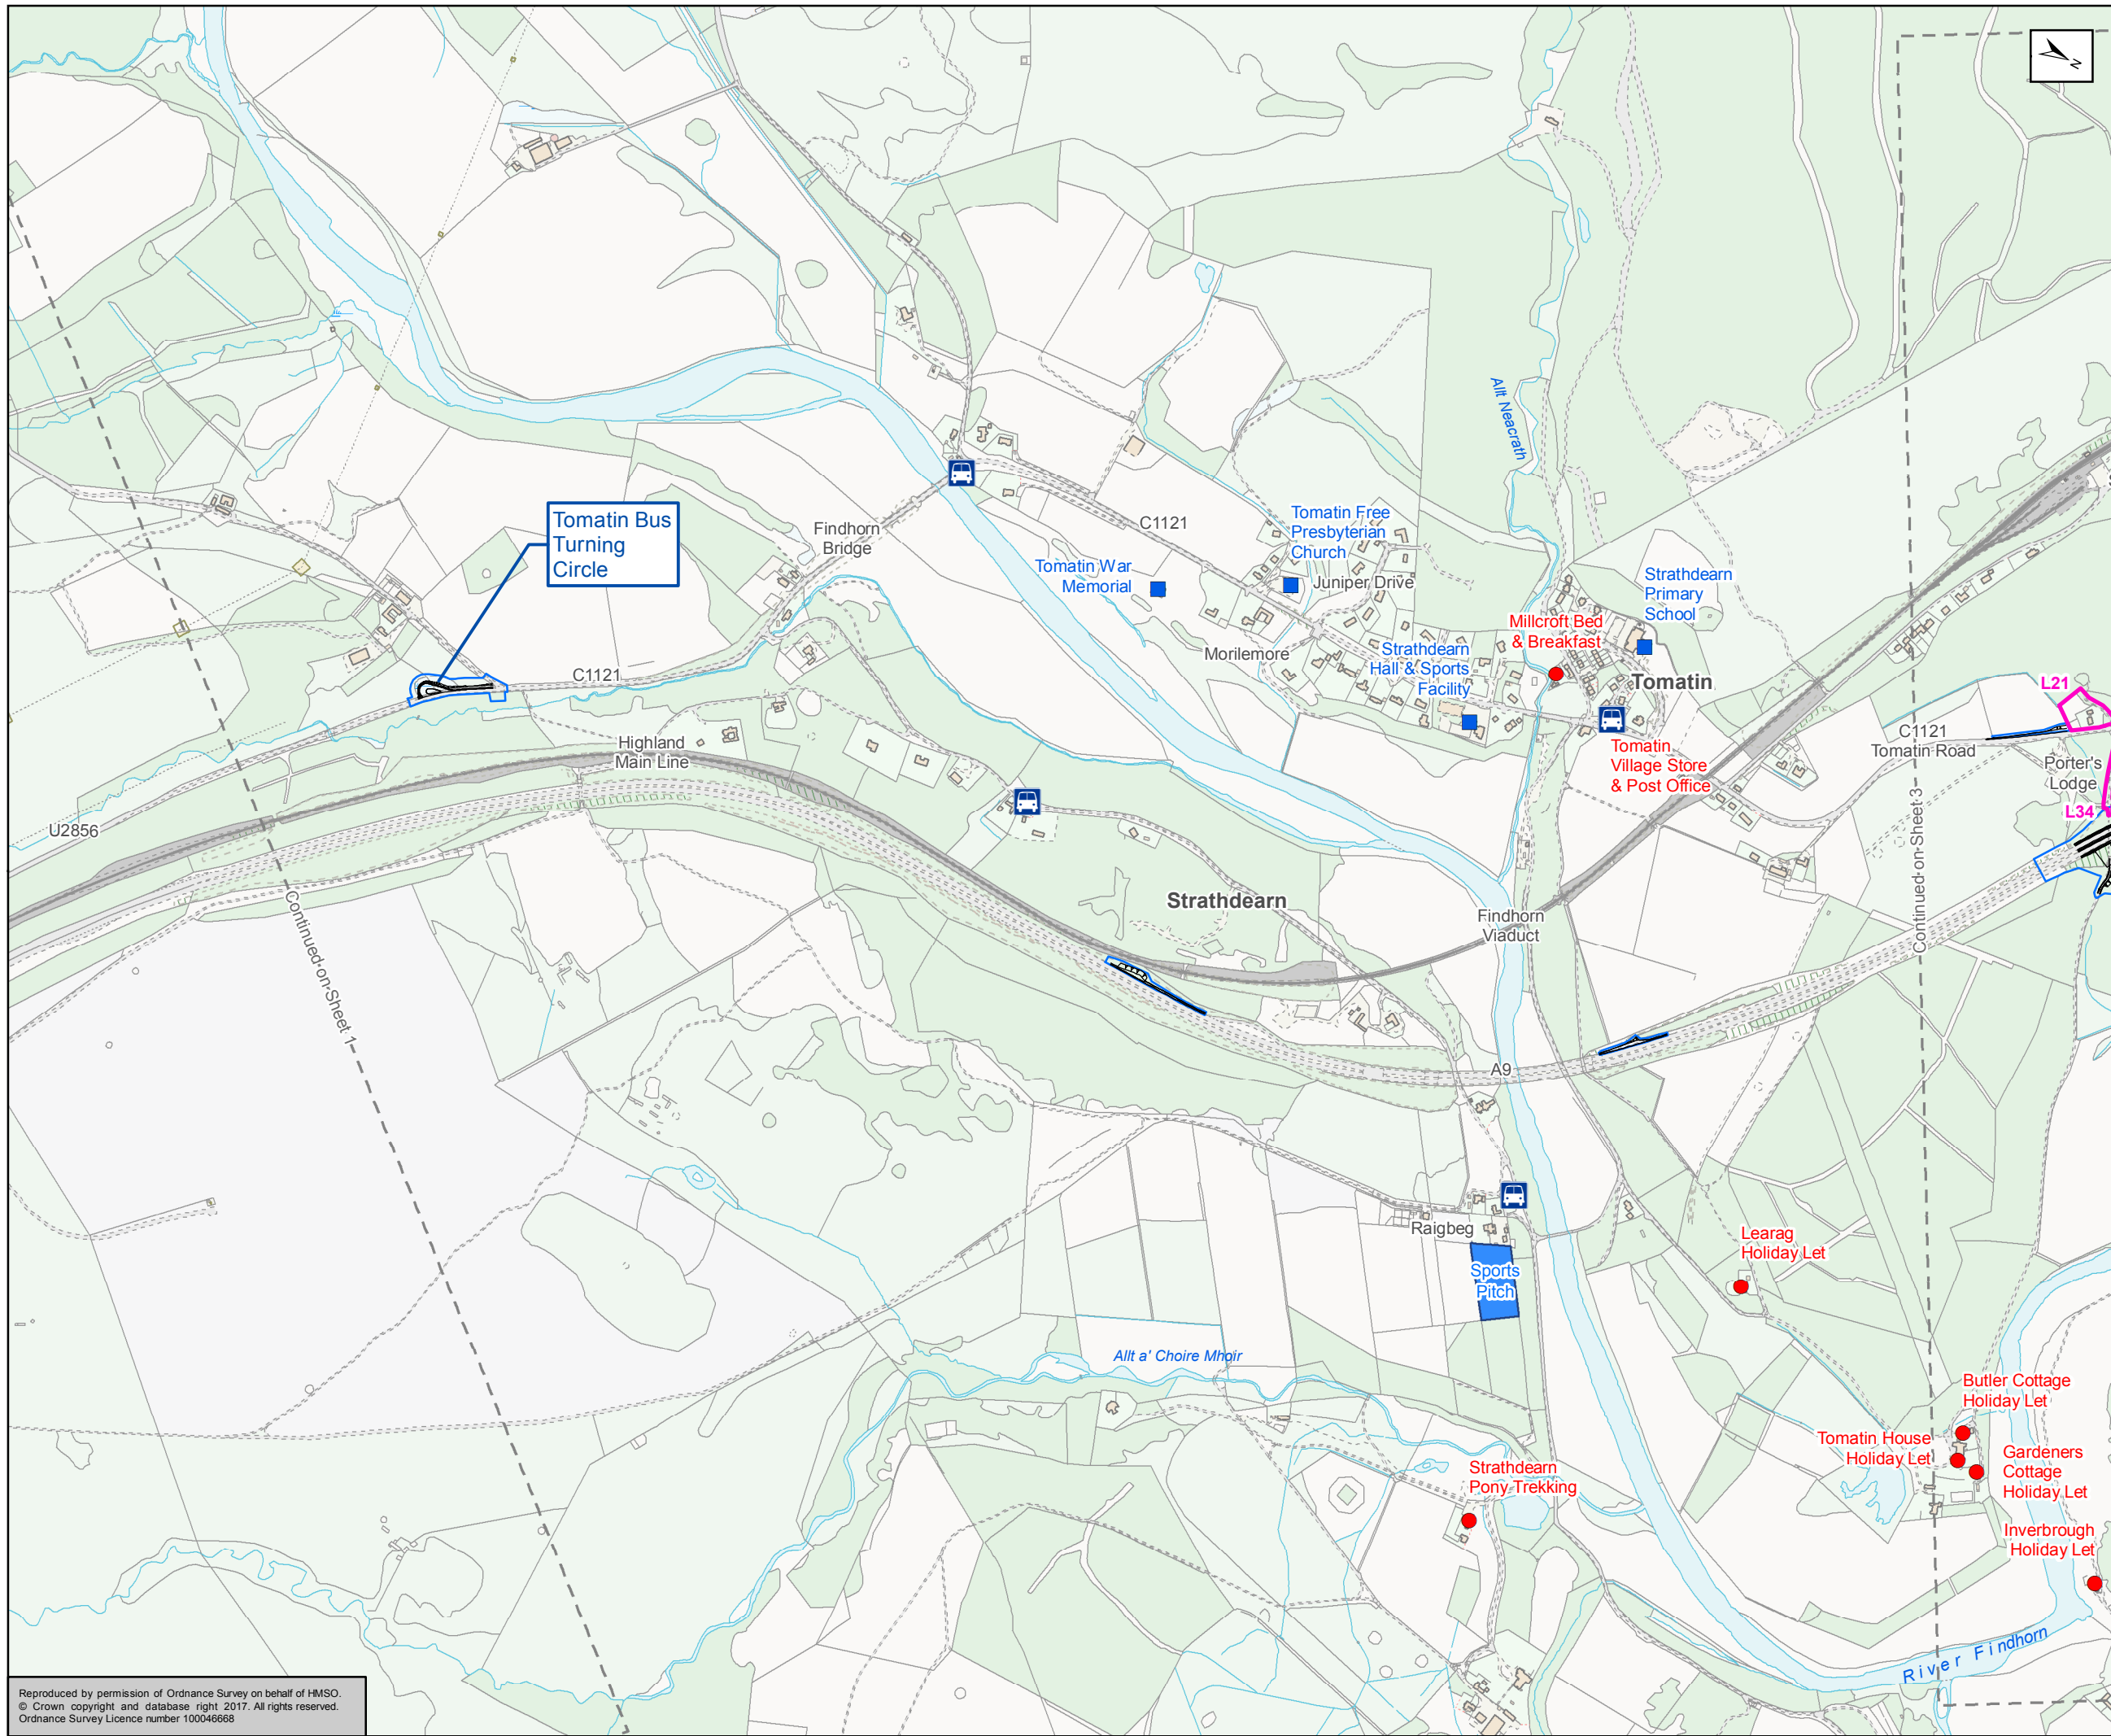

- Proposed Scheme
- Land Made Available
- Existing Farr Wind Farm Access Track
- Proposed Farr Wind Farm Access Track
- Bus Stop
- Existing A9 Junction Closure
- Commercial
- Commercial
- Community
- Community
- Land Holdings

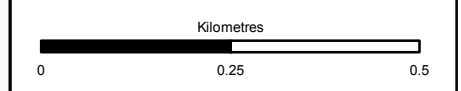

Status: FINAL Subtitle: B

Client: **TRANSPORT SCOTLAND**
COMHDHAIL ALBA





ATKINS mouchel


Figure 8.1b
Private Property, Commercial
Facilities and Community Land
Sheet 2 of 6

Scale: 1:10,000	Drawn: MM	Checked: GK	Approved: RM	Authorised: SB
Document Number: A9P12-AMJ-EAC-Z_ZZZZZ_XX-DR-GI-0001	Project: A9P12-AMJ-EAC-Z_ZZZZZ_XX-DR-GI-0001	Originator: A9P12-AMJ-EAC-Z_ZZZZZ_XX-DR-GI-0001	Volume: A9P12-AMJ-EAC-Z_ZZZZZ_XX-DR-GI-0001	Revision: P02
Location:	Type:	Role:	Number:	

Reproduced by permission of Ordnance Survey on behalf of HMSO.
© Crown copyright and database right 2017. All rights reserved.
Ordnance Survey Licence number 100046668

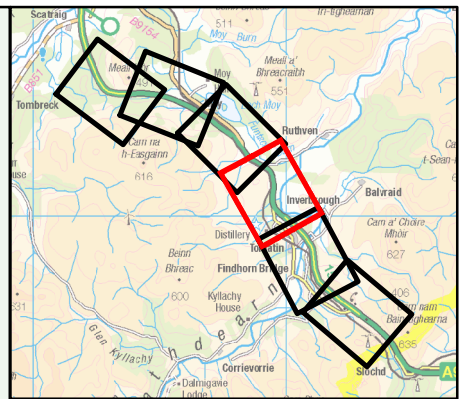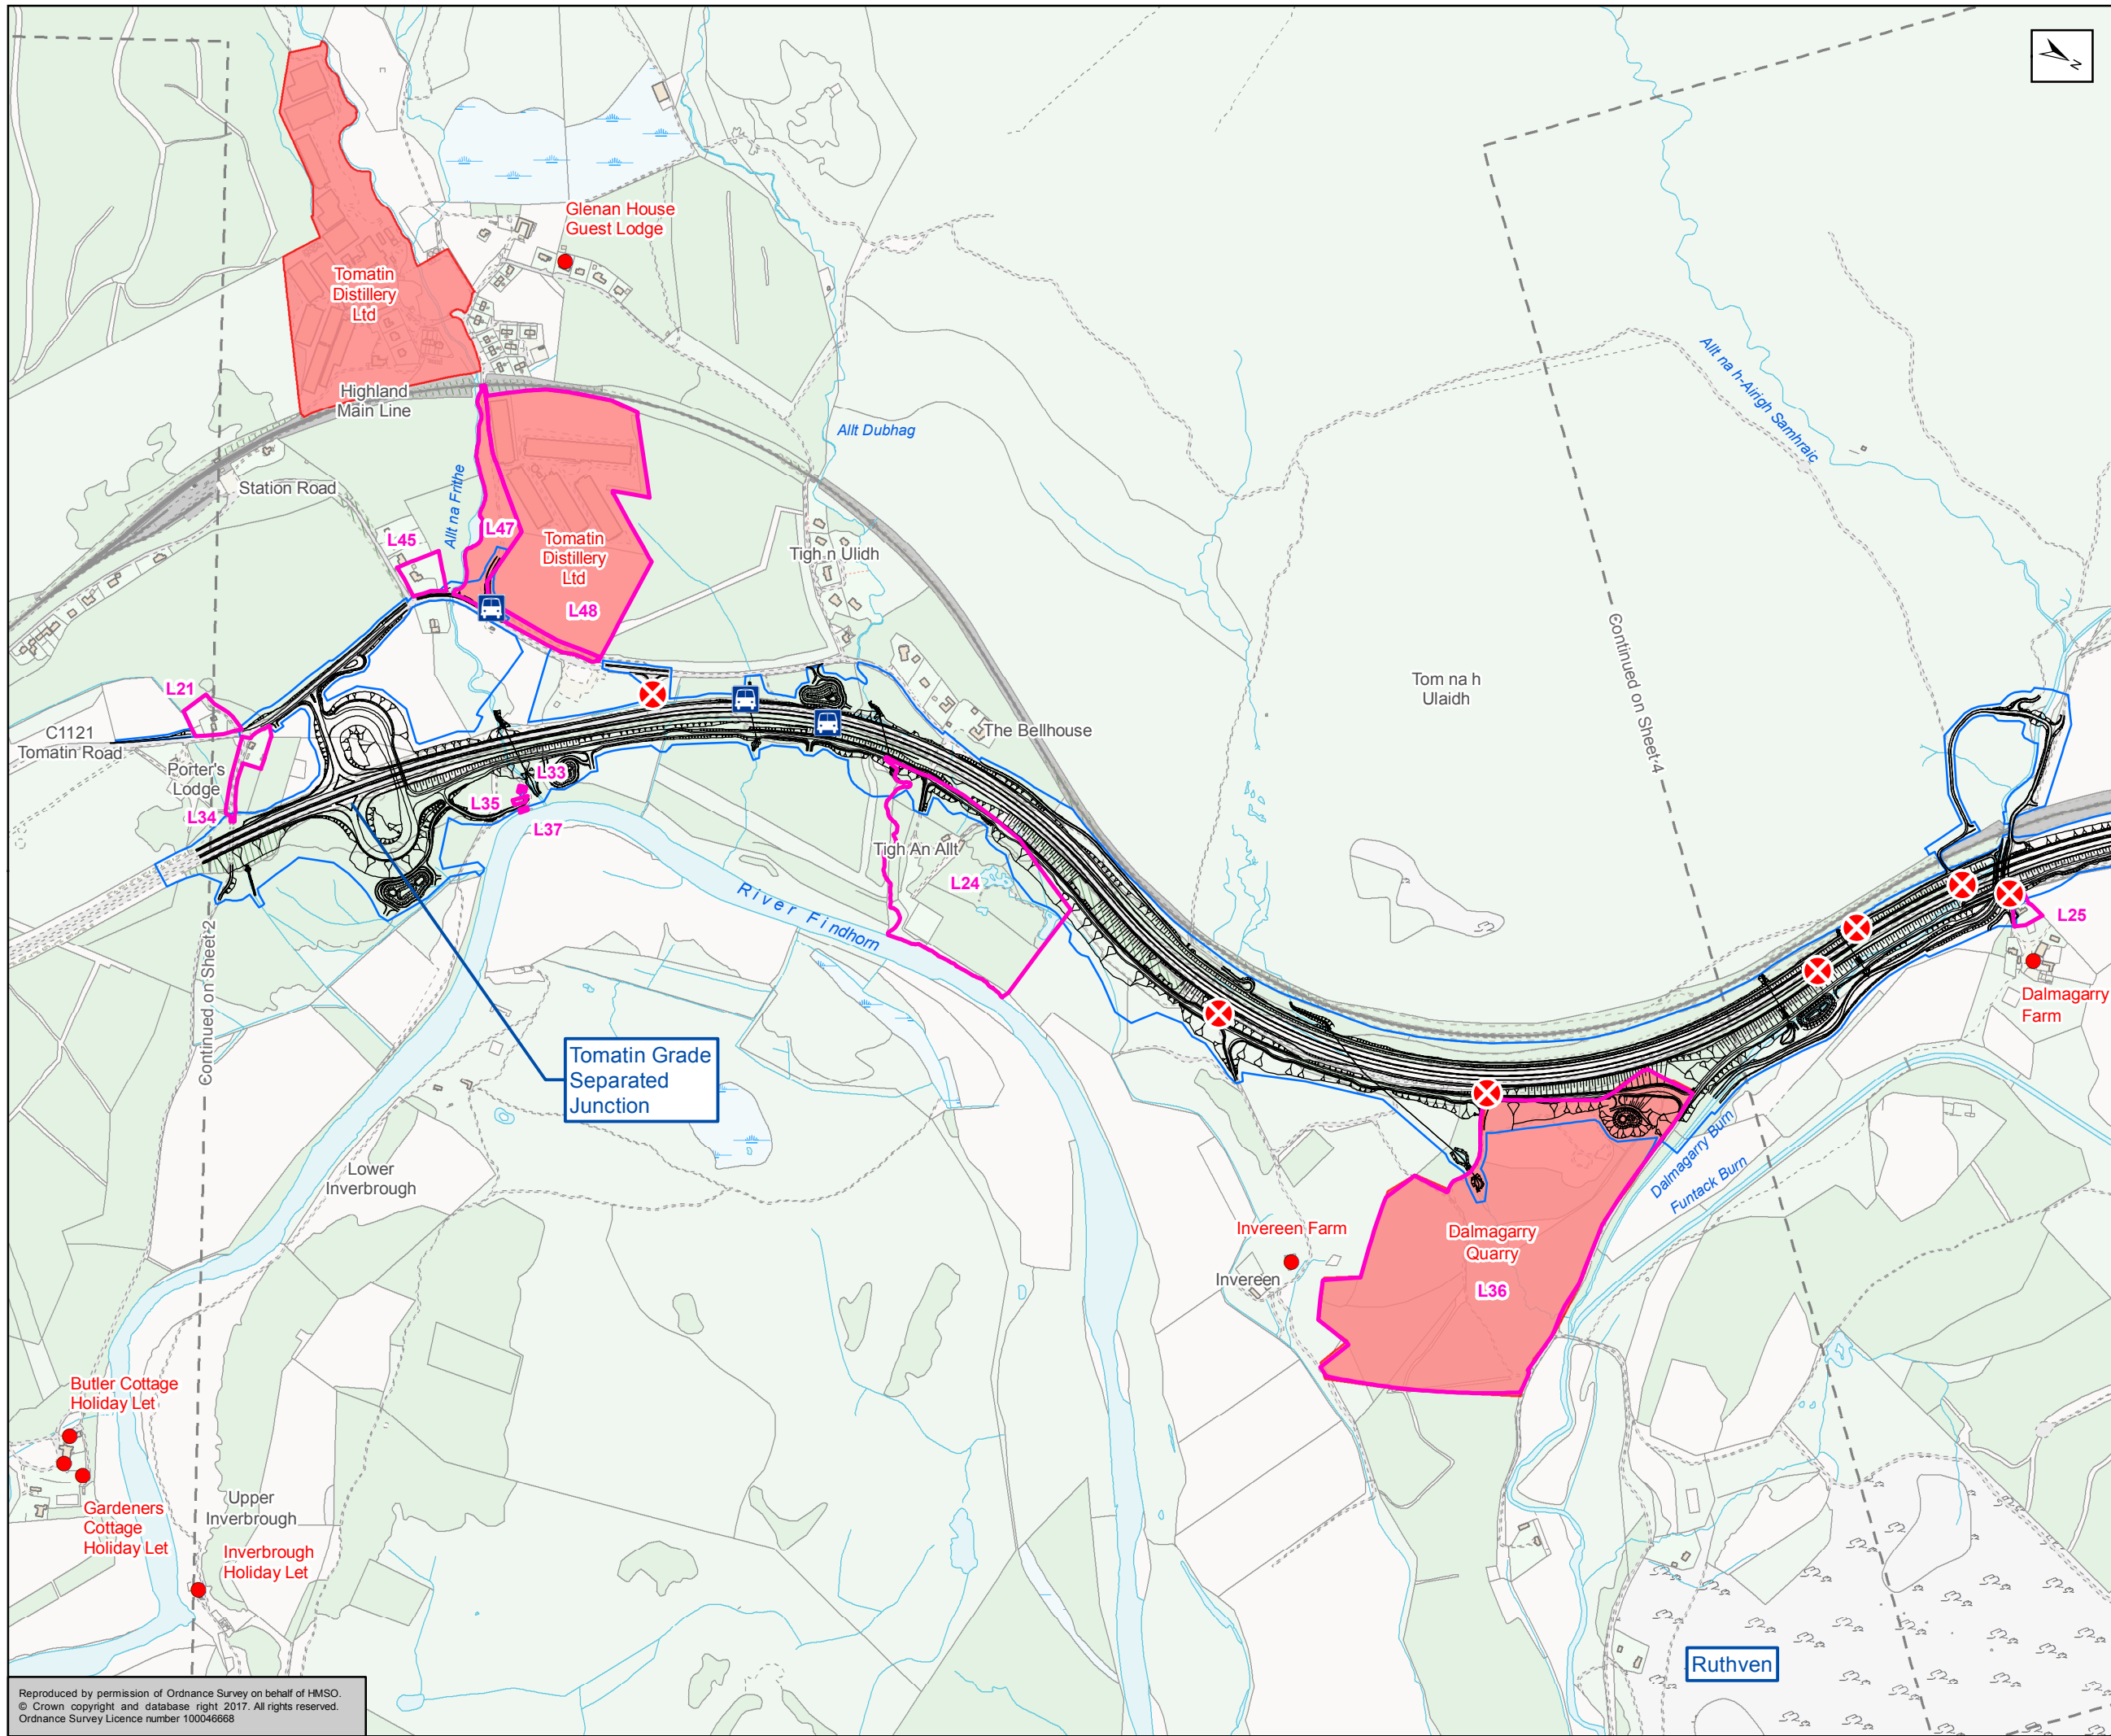

- Proposed Scheme
- Land Made Available
- Existing Farr Wind Farm Access Track
- Proposed Farr Wind Farm Access Track
- Bus Stop
- Existing A9 Junction Closure
- Commercial
- Community
- Land Holdings

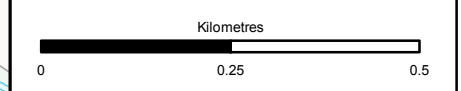

Status: FINAL Subtitle: B

Client: **TRANSPORT SCOTLAND**
COMHDHAIL ALBA



A9
DUALLING
PERTH TO INVERNESS
Tomatin to Moy

ATKINS mouchel


Figure 8.1c
Private Property, Commercial
Facilities and Community Land
Sheet 3 of 6

Scale: 1:10,000	Drawn: MM	Checked: GK	Approved: RM	Authorised: SB
Document Number: A9P12-AMJ-EAC-Z_ZZZZZ_XX-DR-GI-0002	Project: A9P12-AMJ-EAC-Z_ZZZZZ_XX-DR-GI-0002	Originator: [Blank]	Volume: [Blank]	Revision: P03
Location: [Blank]	Type: [Blank]	Role: [Blank]	Number: [Blank]	[Blank]

Reproduced by permission of Ordnance Survey on behalf of HMSO.
© Crown copyright and database right 2017. All rights reserved.
Ordnance Survey Licence number 100046668

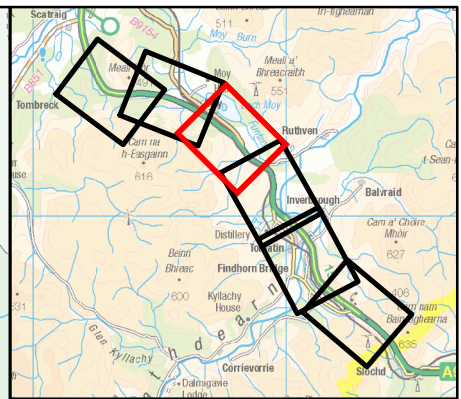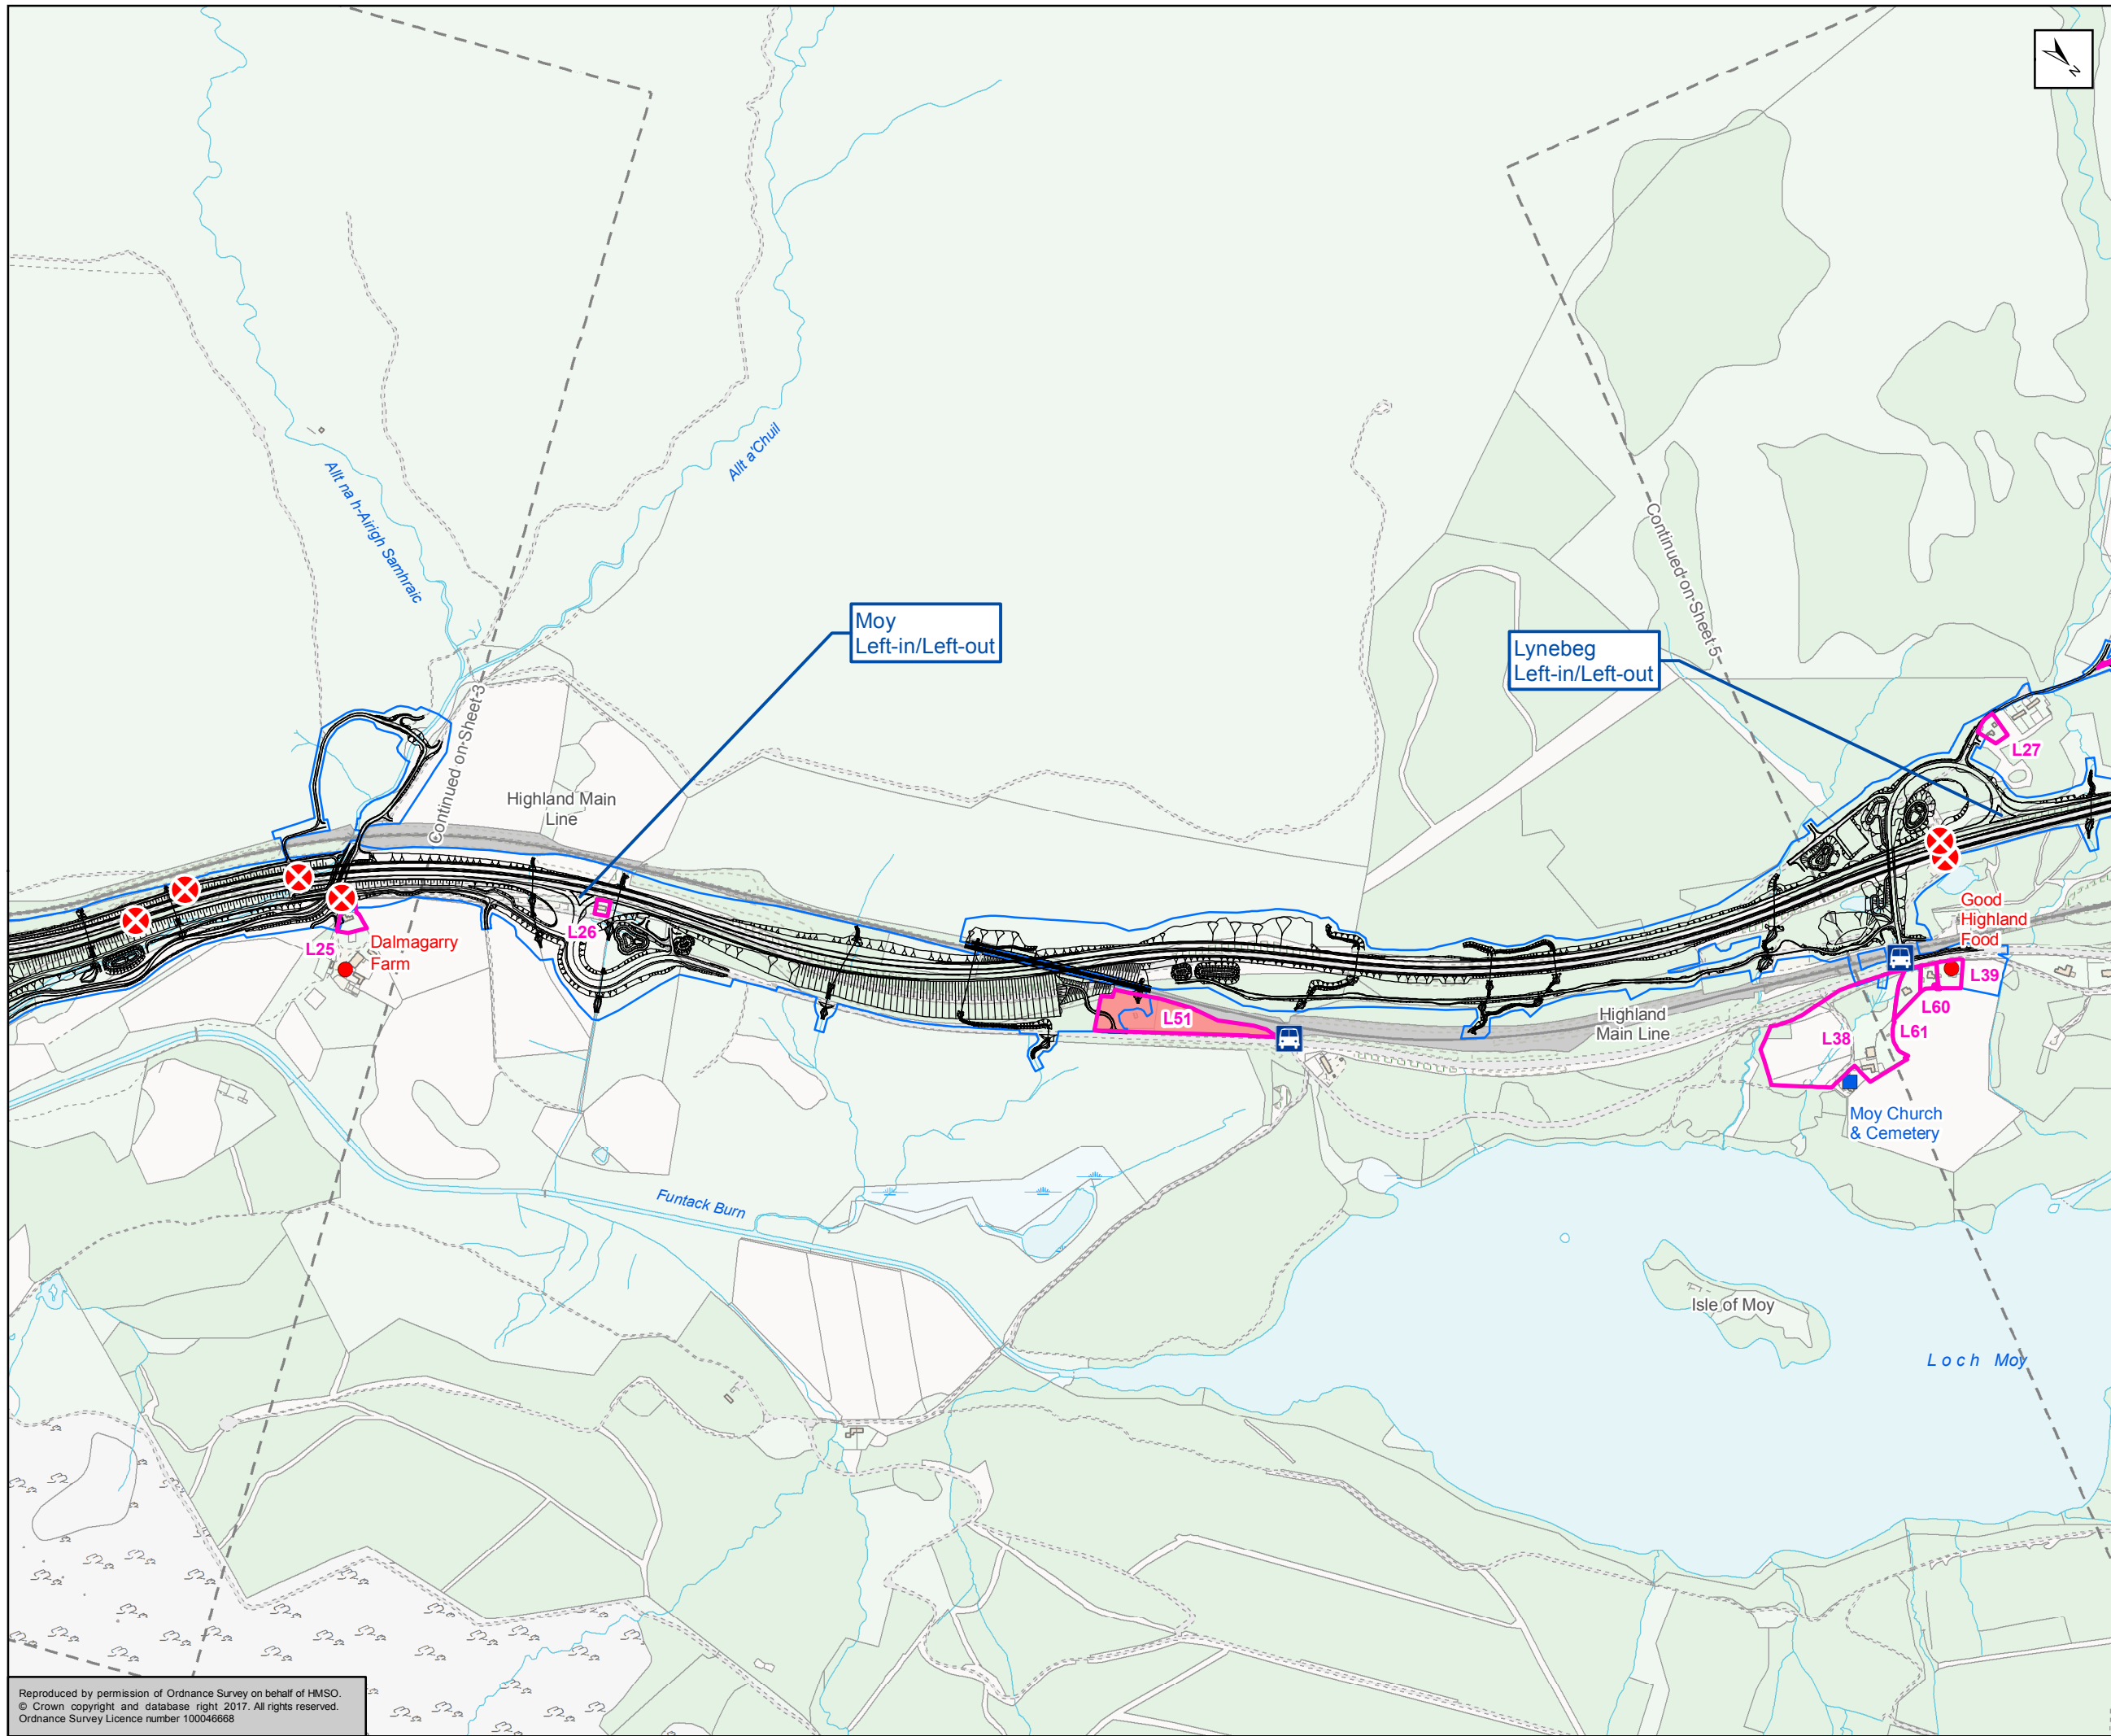

- Proposed Scheme
- Land Made Available
- Existing Farr Wind Farm Access Track
- Proposed Farr Wind Farm Access Track
- Bus Stop
- Existing A9 Junction Closure
- Commercial
- Commercial
- Community
- Community
- Land Holdings

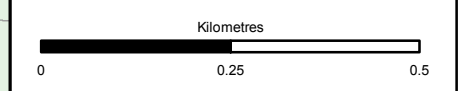

Status	FINAL	Subsidiary	B
--------	-------	------------	---

Client
TRANSPORT SCOTLAND
 COMHDHAIL ALBA



A9
DUALLING
 PERTH TO INVERNESS
 Tomatin to Moy

ATKINS mouchel


Title
Figure 8.1d
Private Property, Commercial
Facilities and Community Land
Sheet 4 of 6

Scale	1:10,000	Drawn	MM	Checked	GK	Approved	RM	Authorised	SB
Document Number	Project Originator Volume								Revision
	A9P12-AMJ-EAC-Z_ZZZZZ_XX-DR-GI-0003								P02
Location	Type	Role	Number						

Reproduced by permission of Ordnance Survey on behalf of HMSO.
 © Crown copyright and database right 2017. All rights reserved.
 Ordnance Survey Licence number 100046668

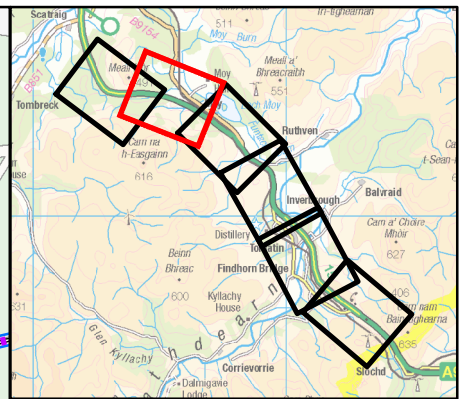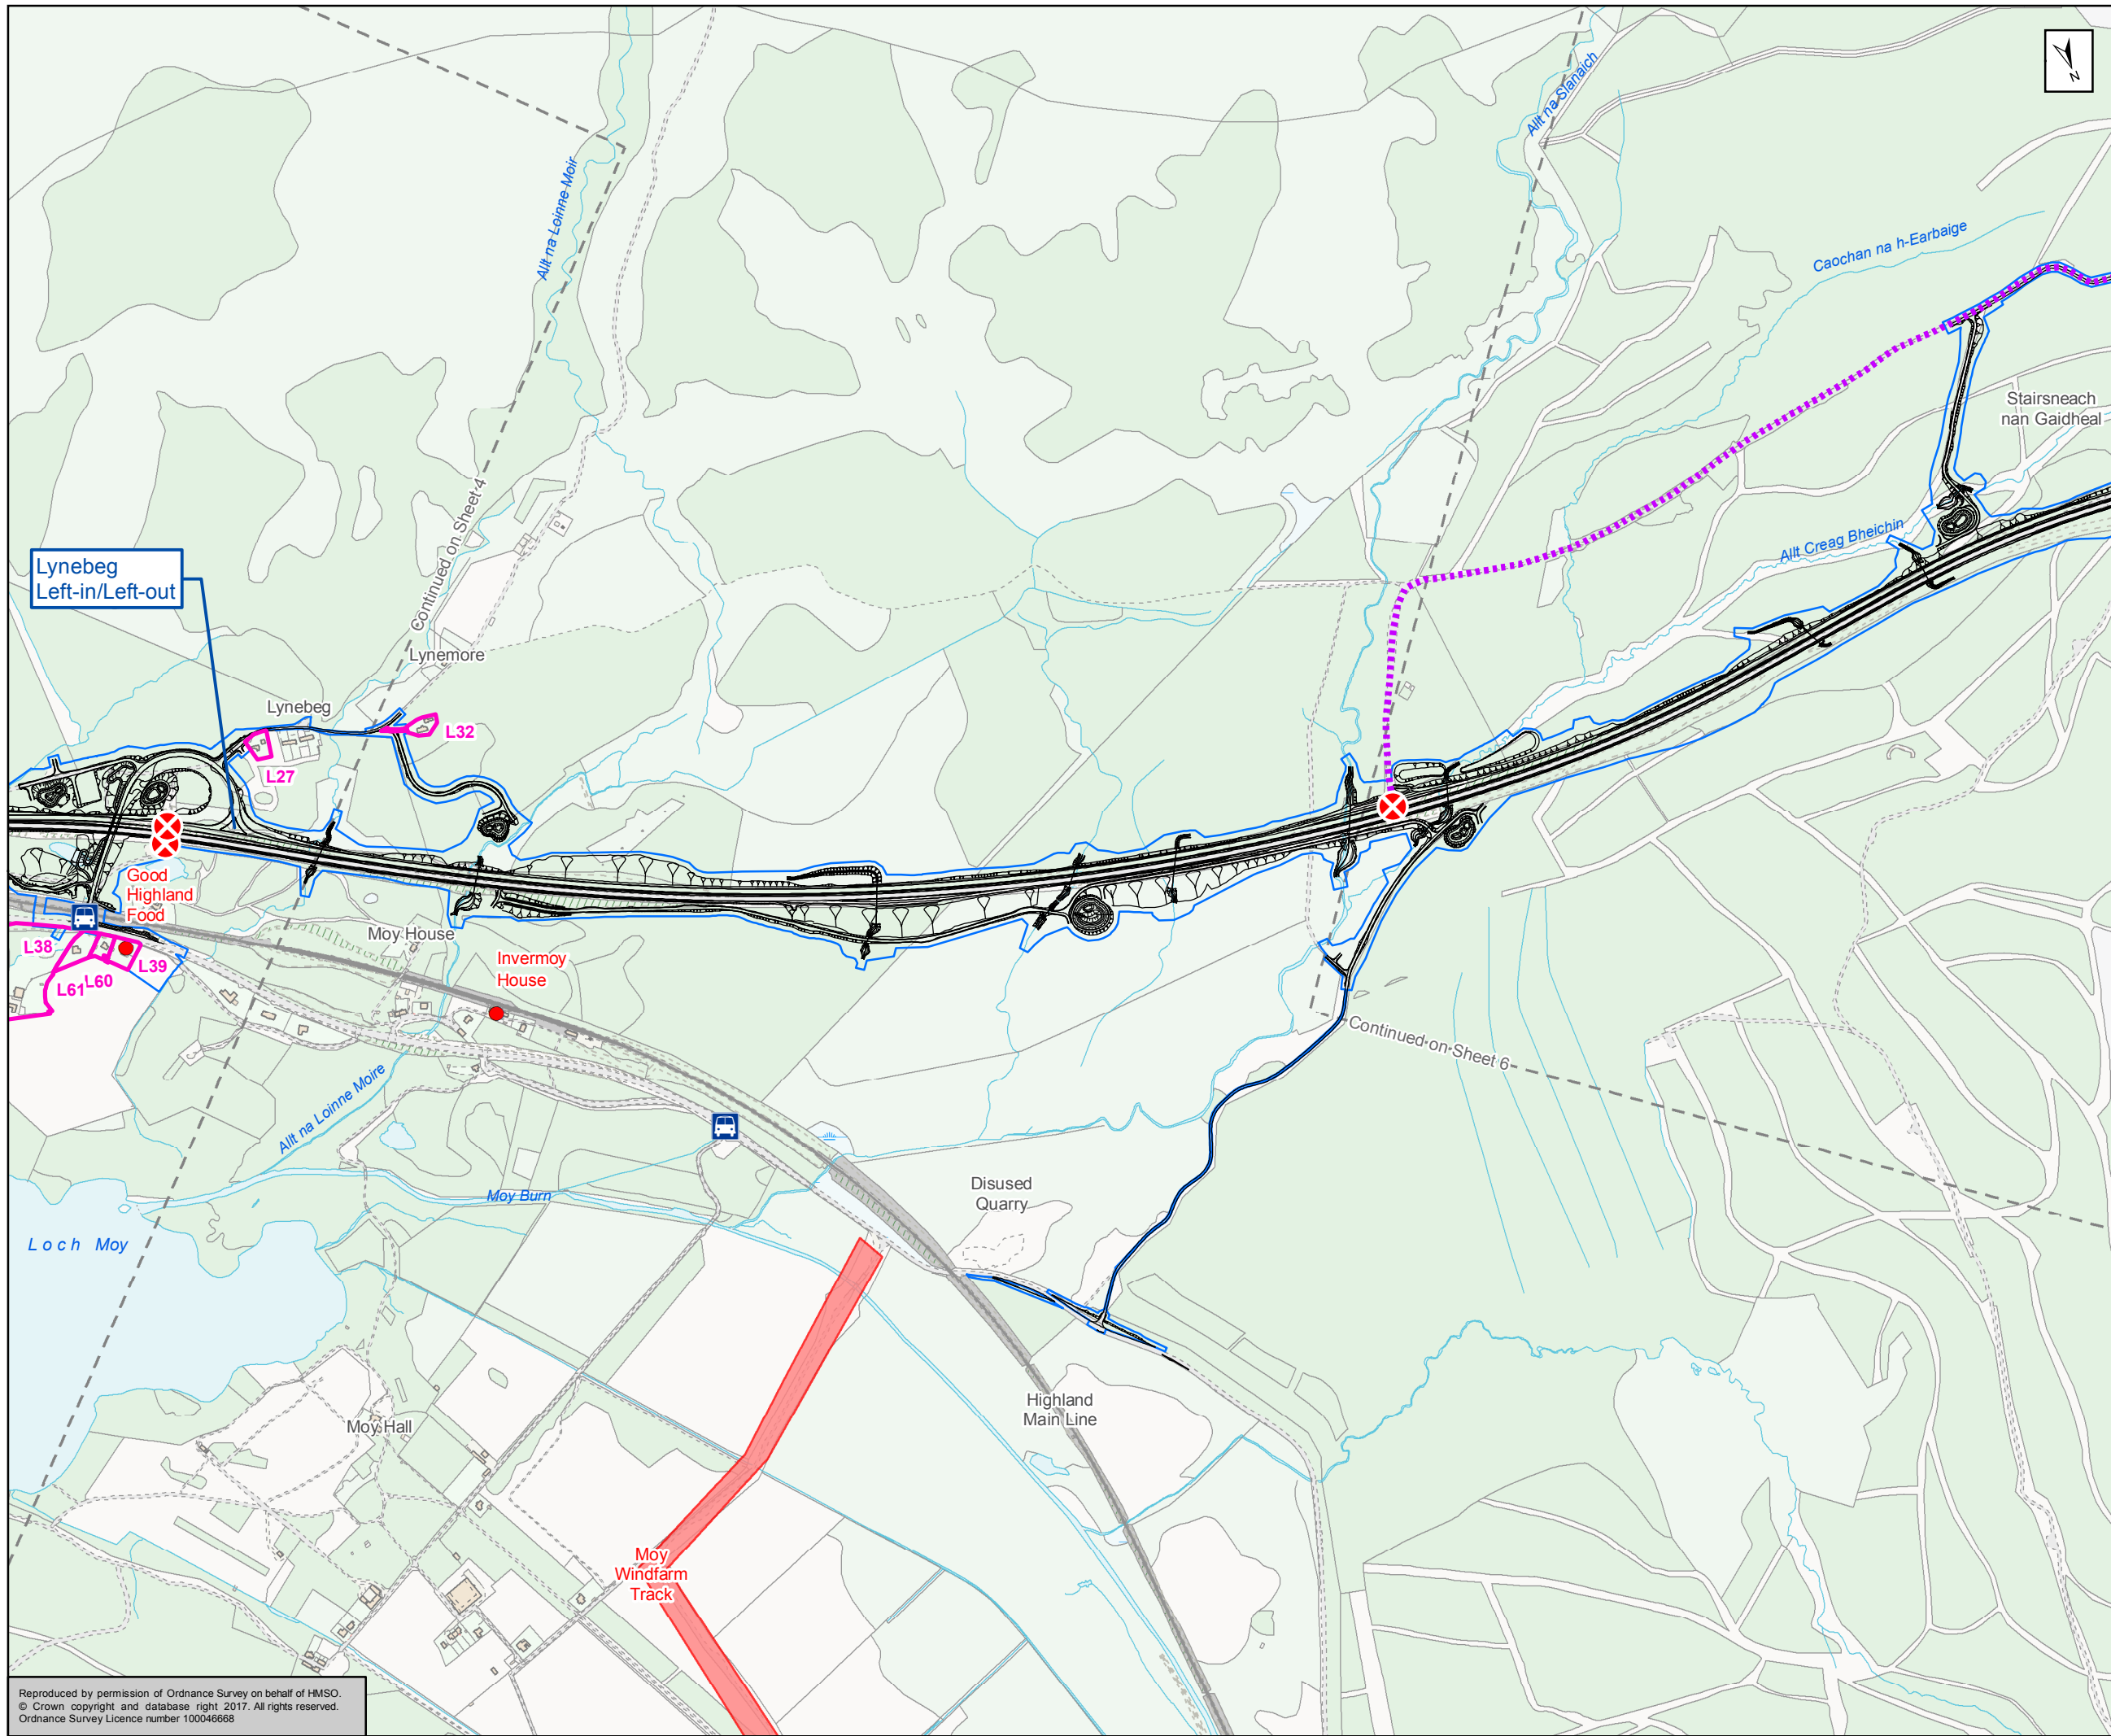

- Proposed Scheme
- Land Made Available
- Existing Farr Wind Farm Access Track
- Proposed Farr Wind Farm Access Track
- Bus Stop
- Existing A9 Junction Closure
- Commercial
- Community
- Land Holdings

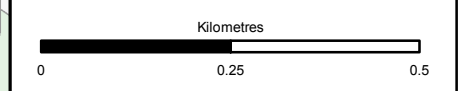

Status: FINAL Subtitle: B

Client: **TRANSPORT SCOTLAND**
COMHDHAIL ALBA



A9
DUALLING
PERTH TO INVERNESS
Tomatin to Moy

ATKINS mouchel


Figure 8.1e
Private Property, Commercial
Facilities and Community Land
Sheet 5 of 6

Scale: 1:10,000	Drawn: MM	Checked: GK	Approved: RM	Authorised: SB
Document Number: A9P12-AMJ-EAC-Z_ZZZZZ_XX-DR-GI-0004	Project: A9P12-AMJ-EAC-Z_ZZZZZ_XX-DR-GI-0004	Originator: A9P12-AMJ-EAC-Z_ZZZZZ_XX-DR-GI-0004	Volume: A9P12-AMJ-EAC-Z_ZZZZZ_XX-DR-GI-0004	Revision: P02
Location:	Type:	Role:	Number:	

Reproduced by permission of Ordnance Survey on behalf of HMSO.
© Crown copyright and database right 2017. All rights reserved.
Ordnance Survey Licence number 100046668

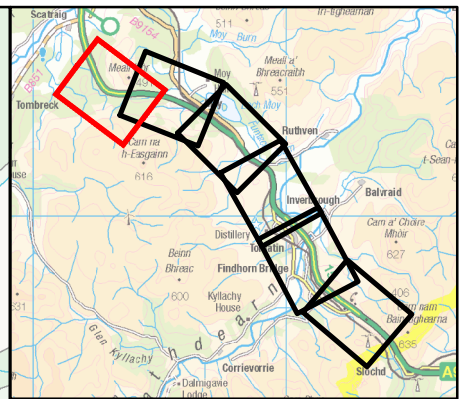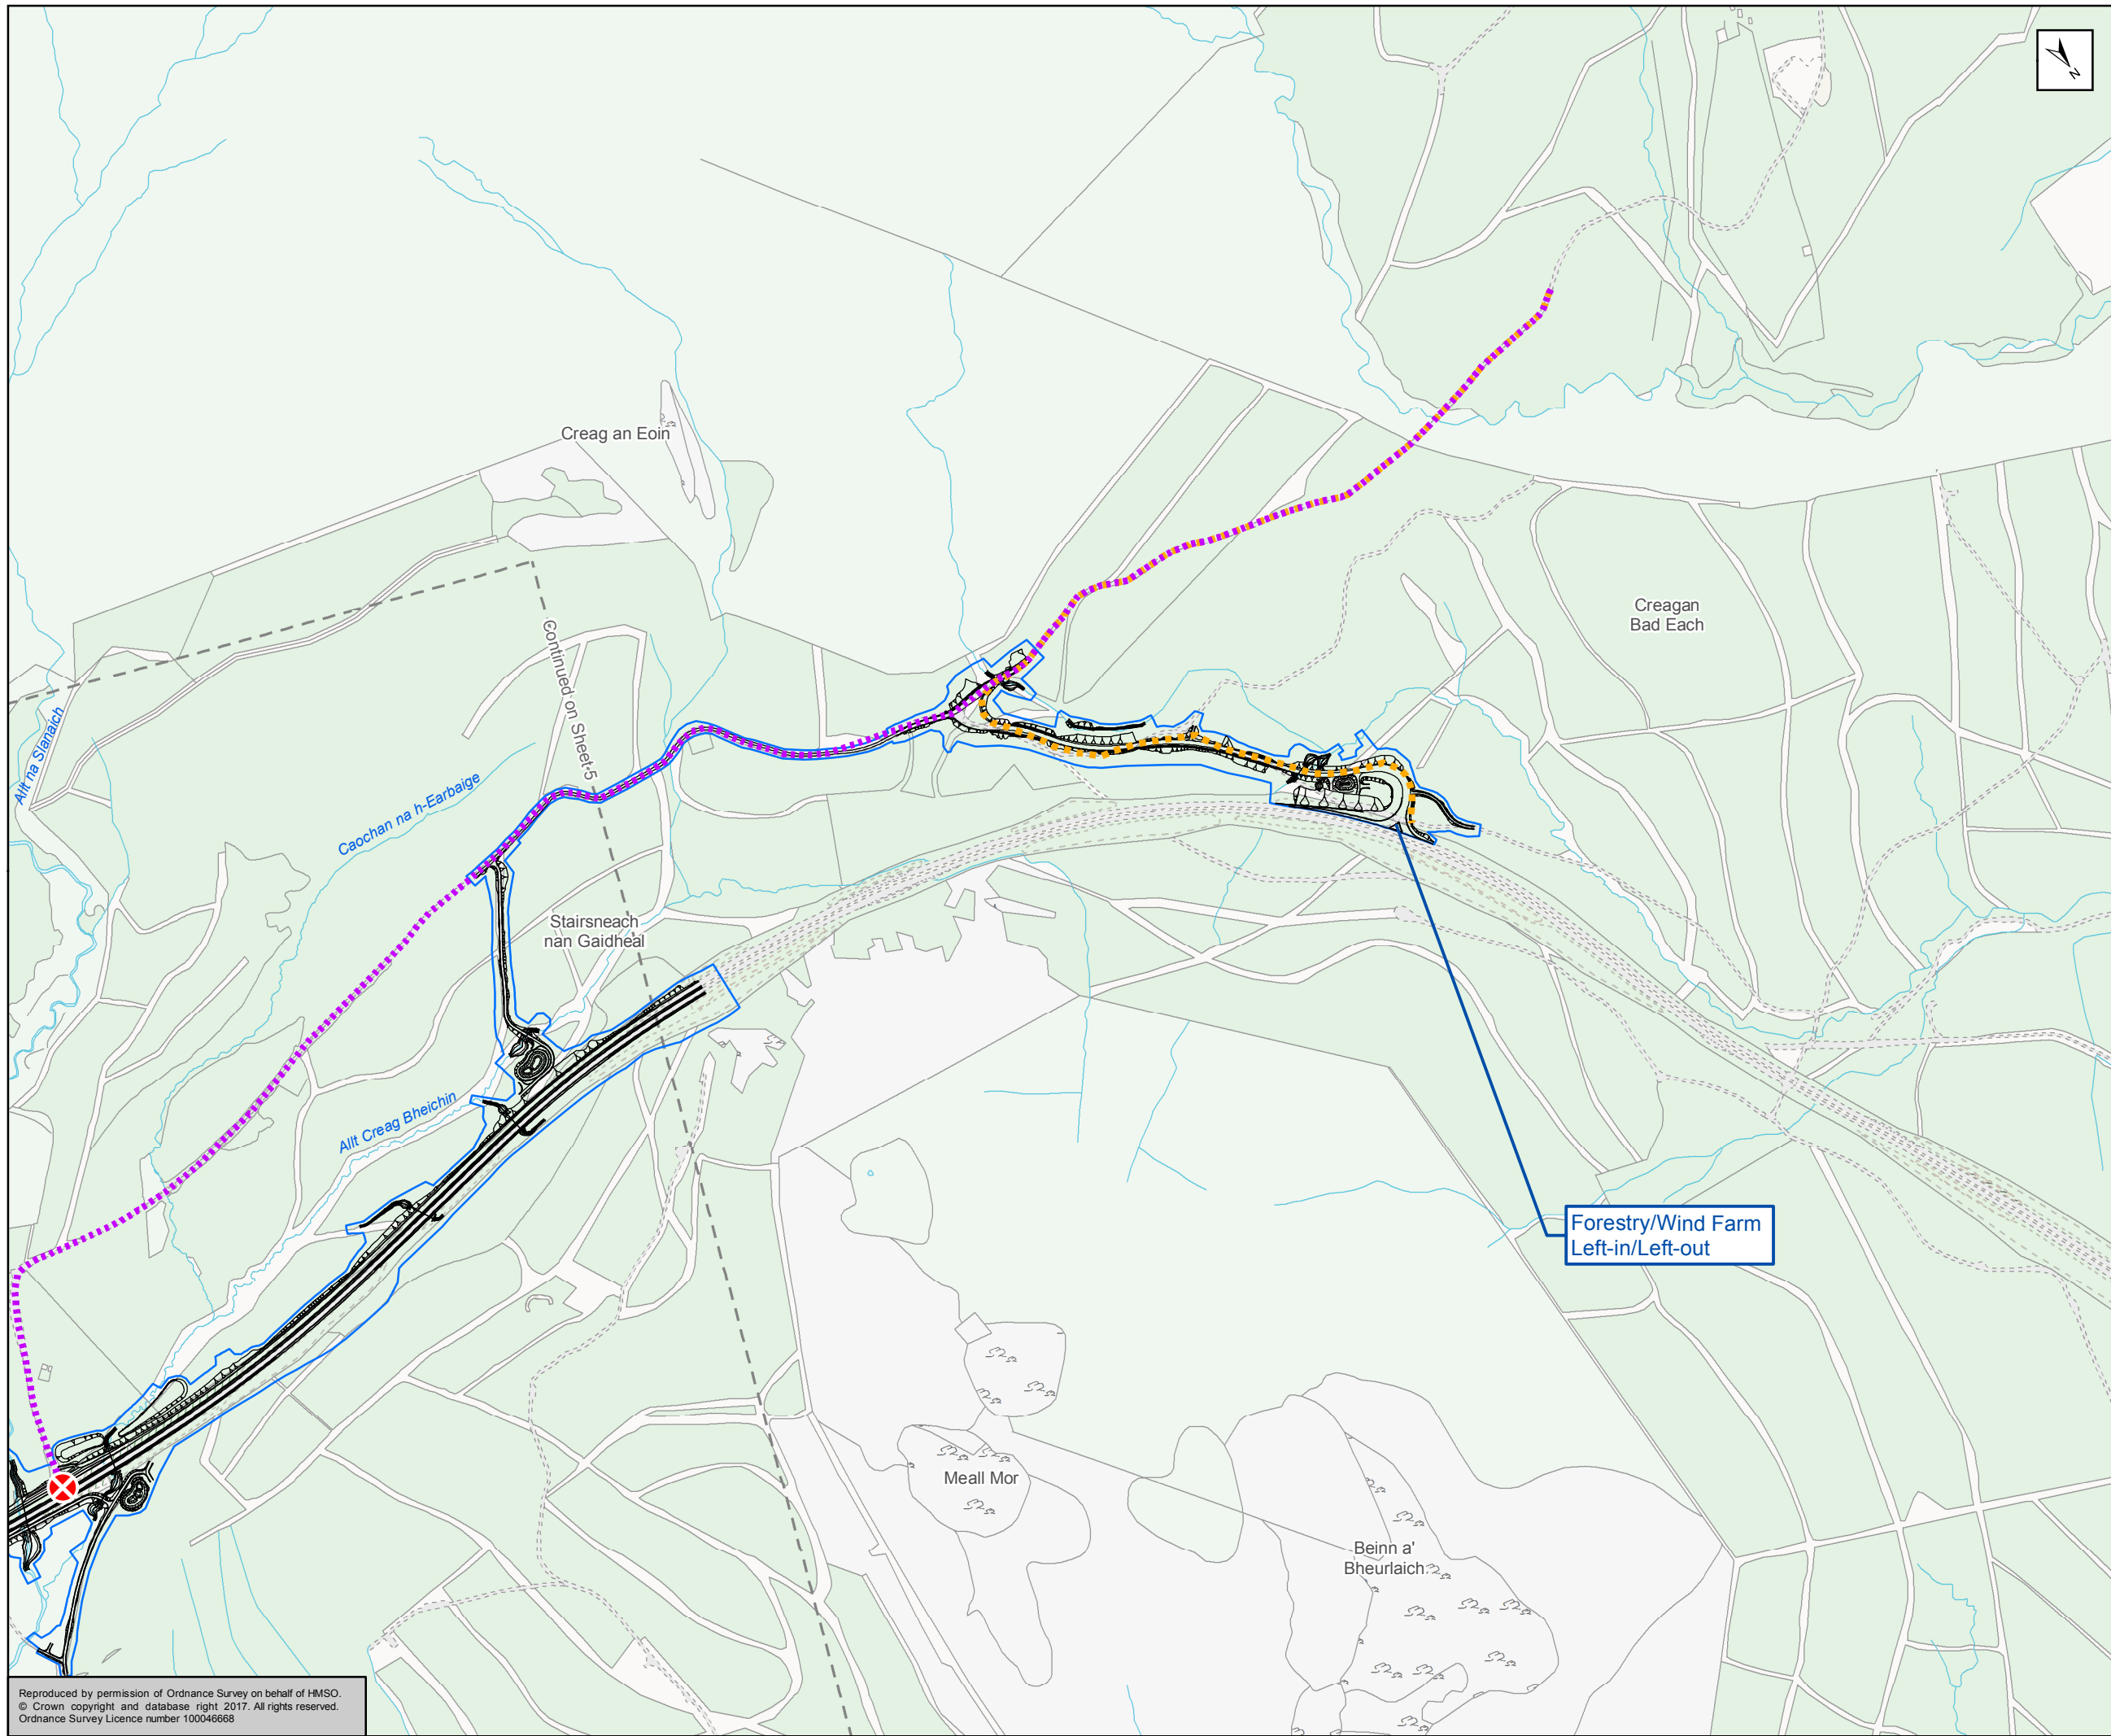

- Proposed Scheme
- Land Made Available
- Existing Farr Wind Farm Access Track
- Proposed Farr Wind Farm Access Track
- Bus Stop
- Existing A9 Junction Closure
- Commercial
- Commercial
- Community
- Community
- Land Holdings

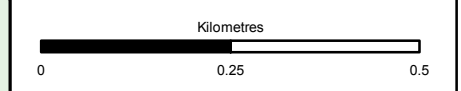

Status: FINAL Subtitle: B

Client: **TRANSPORT SCOTLAND**
COMHDHAIL ALBA



ATKINS mouchel

Figure 8.1f
Private Property, Commercial
Facilities and Community Land
Sheet 6 of 6

Scale: 1:10,000	Drawn: MM	Checked: GK	Approved: RM	Authorised: SB
Document Number: A9P12-AMJ-EAC-Z_ZZZZZ_XX-DR-GI-0005	Project: A9P12-AMJ-EAC-Z_ZZZZZ_XX-DR-GI-0005	Originator: [blank]	Volume: [blank]	Revision: P02
Location: [blank]	Type: [blank]	Role: [blank]	Number: [blank]	[blank]

Reproduced by permission of Ordnance Survey on behalf of HMSO.
© Crown copyright and database right 2017. All rights reserved.
Ordnance Survey Licence number 100046668