


- Proposed Scheme
- 250m Great Crested Newt Study Area
- ID Pond

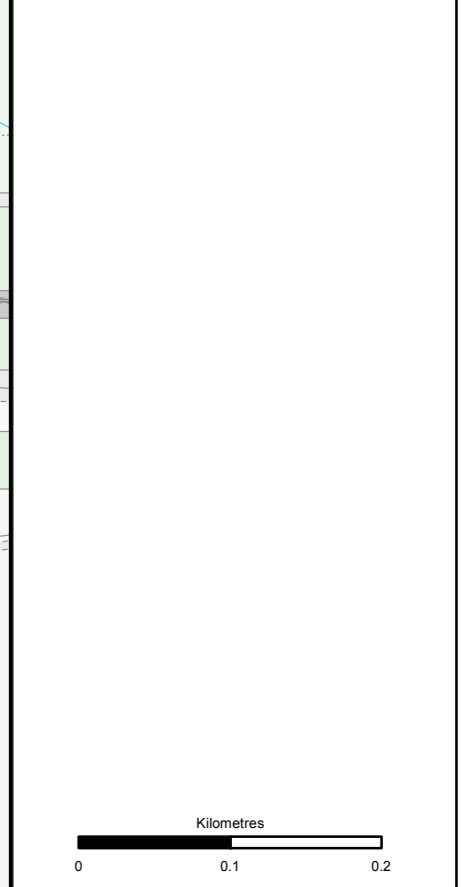

Status: FINAL Submittal: B

Client: **TRANSPORT SCOTLAND**
COMHDHAIL ALBA



A9
DUALLING
PERTH TO INVERNESS
Tomatin to Moy

ATKINS mouchel


Figure 12.13a
Pond Locations
Sheet 1 of 11

Scale	1:5,000	Drawn	RM	Checked	SK	Approved	RM	Authorised	SB
Document Number	A9P12-AMJ-EBD-Z_ZZZZZ_XX-DR-GI-0114							Revision	P03
Project	Originator	Volume							
Location	Type	Role	Number						

Reproduced by permission of Ordnance Survey on behalf of HMSO.
© Crown copyright and database right 2017. All rights reserved.
Ordnance Survey Licence number 100046668

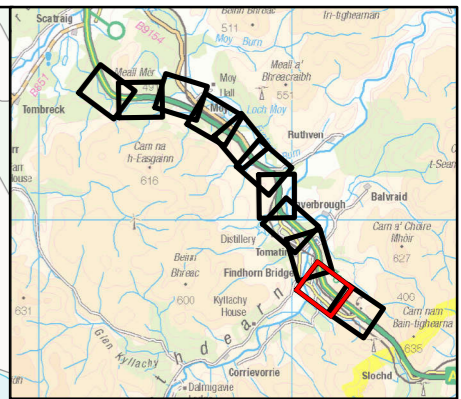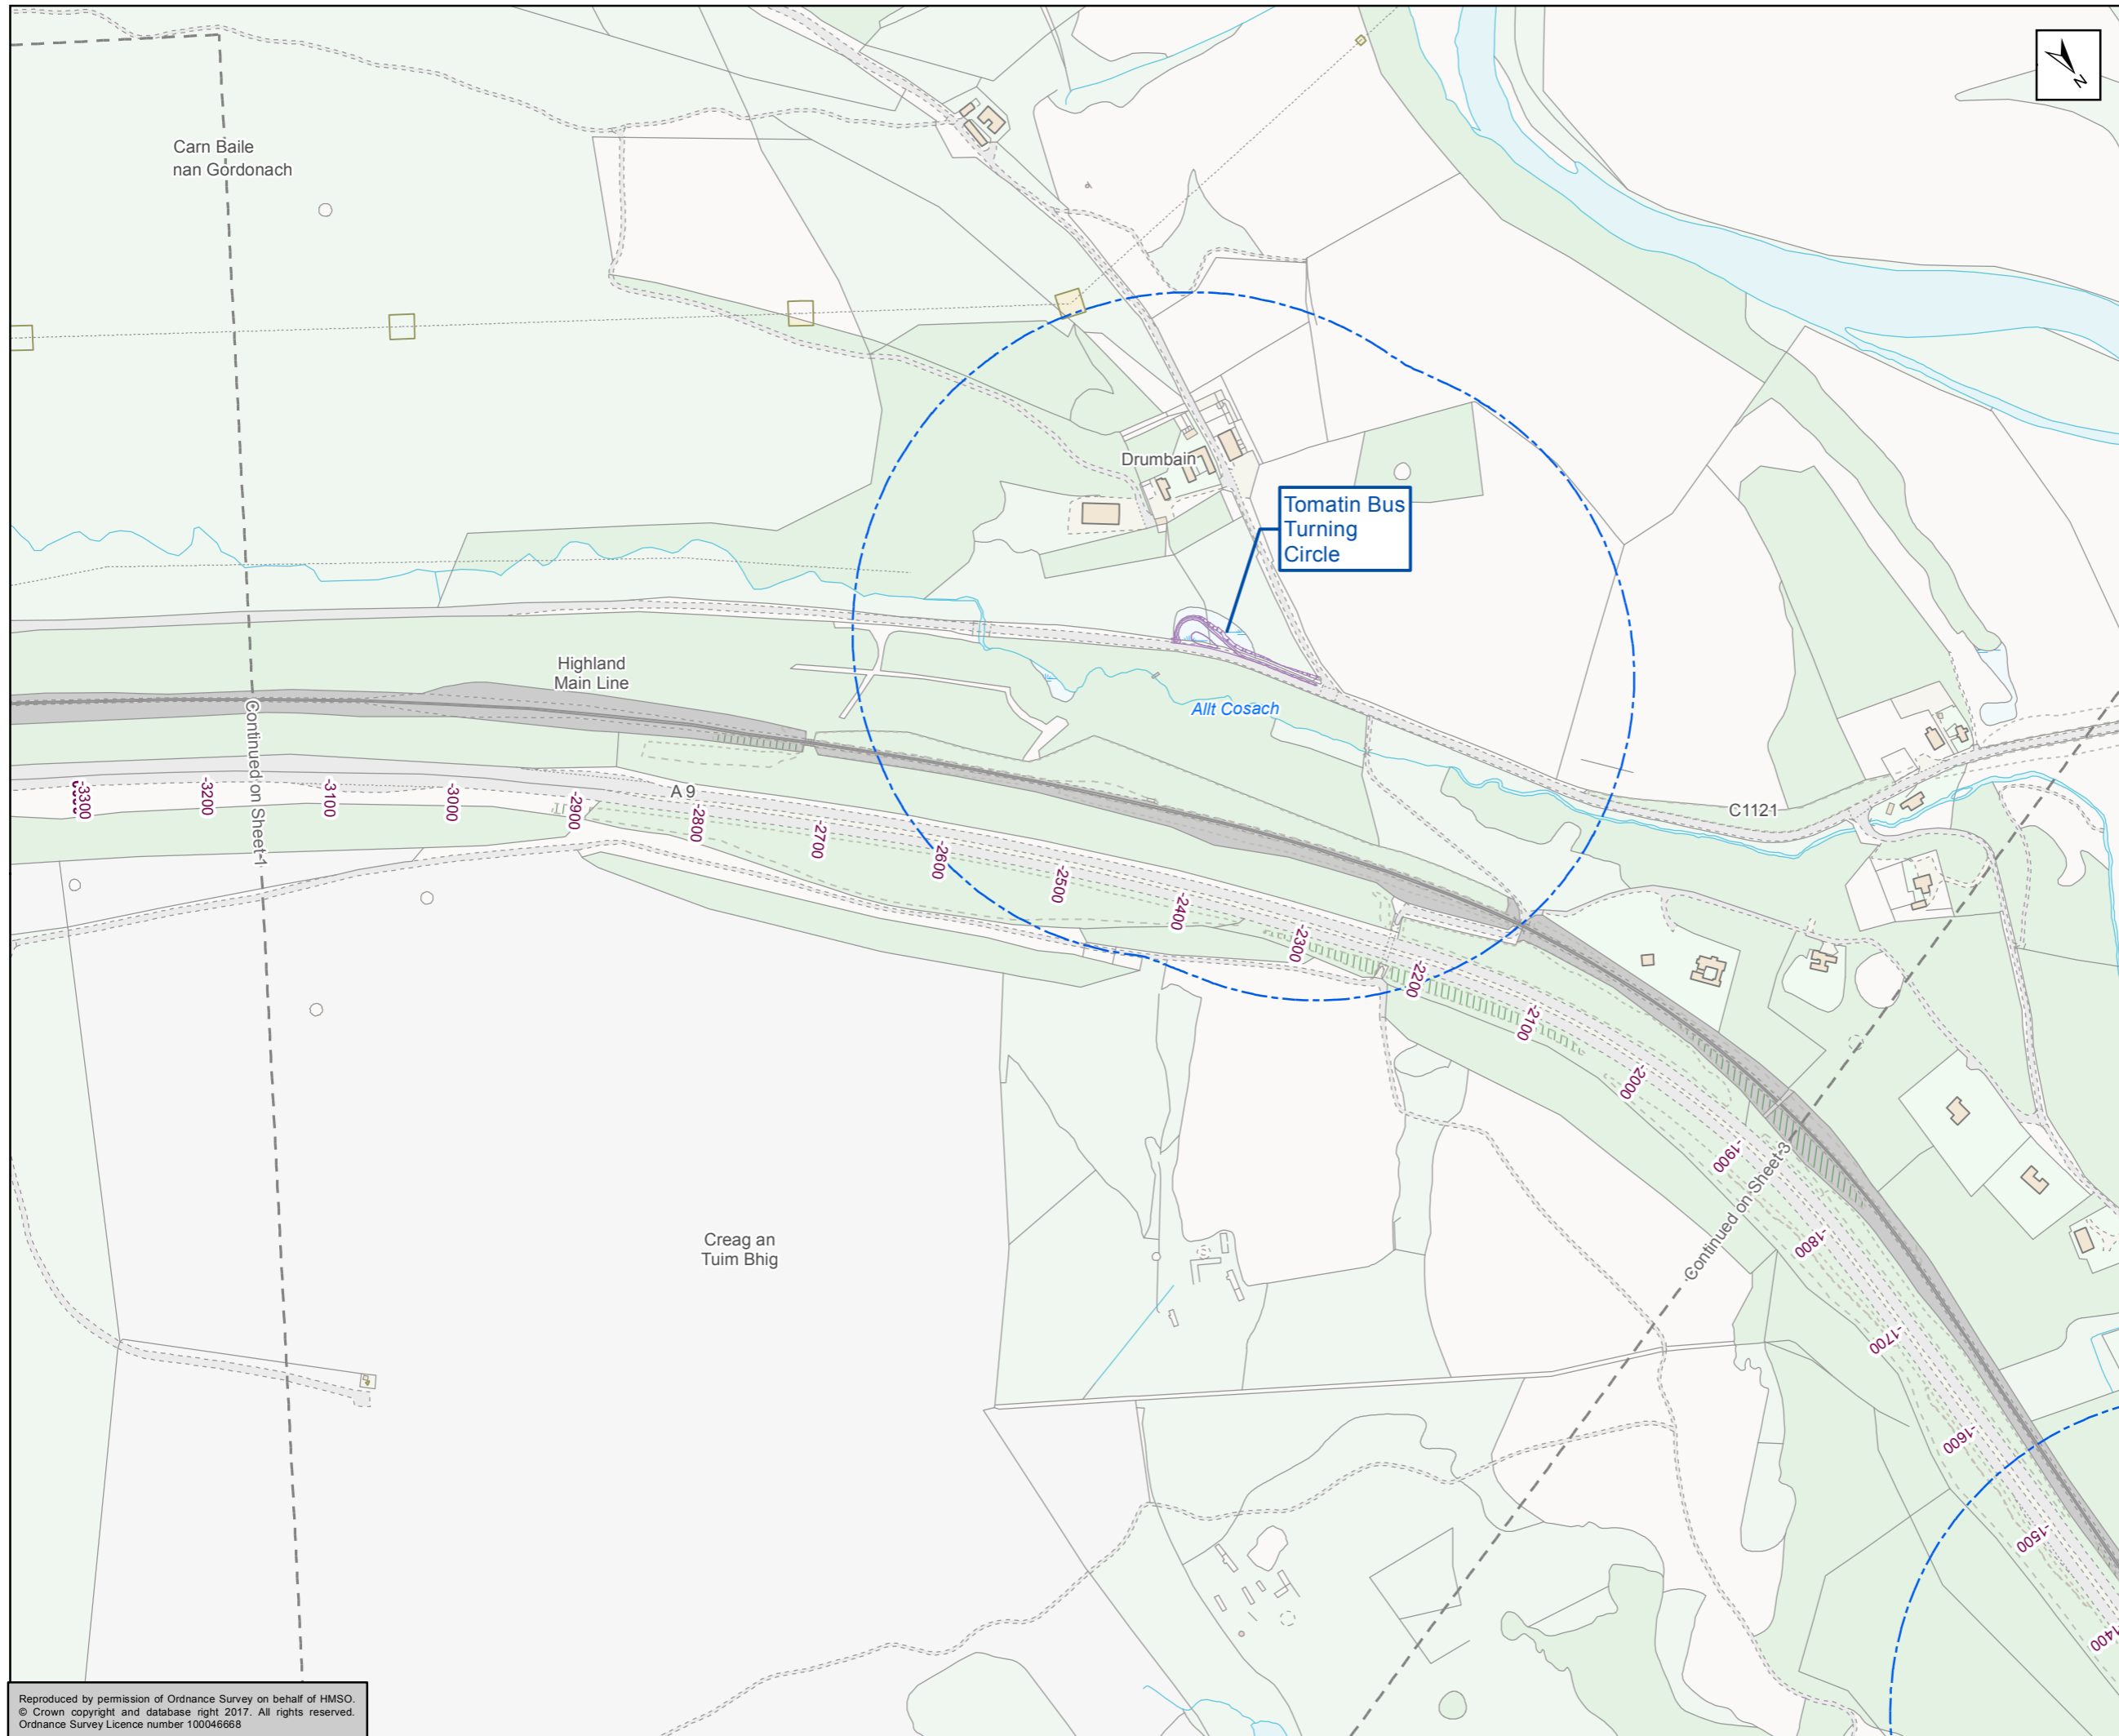

- Proposed Scheme
- 250m Great Crested Newt Study Area
- ID Pond

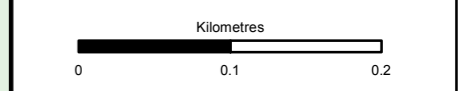

Status: FINAL Submittal: B

Client: **TRANSPORT SCOTLAND**
COMHDHAIL ALBA





ATKINS mouchel


Figure 12.13b
Pond Locations
Sheet 2 of 11

Scale	1:5,000	Drawn	RM	Checked	SK	Approved	RM	Authorised	SB
Document Number	Project		Originator		Volume		Revision		
A9P12-AMJ-EBD-Z_ZZZZZ_XX-DR-GI-0115	A9P12-AMJ-EBD-Z_ZZZZZ_XX-DR-GI-0115		A9P12-AMJ-EBD-Z_ZZZZZ_XX-DR-GI-0115		A9P12-AMJ-EBD-Z_ZZZZZ_XX-DR-GI-0115		P01		
Location	Type	Role	Number						

Reproduced by permission of Ordnance Survey on behalf of HMSO.
© Crown copyright and database right 2017. All rights reserved.
Ordnance Survey Licence number 100046668

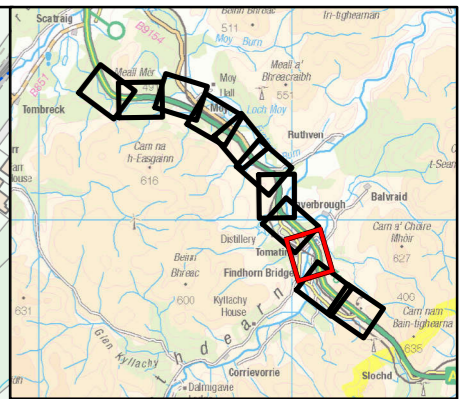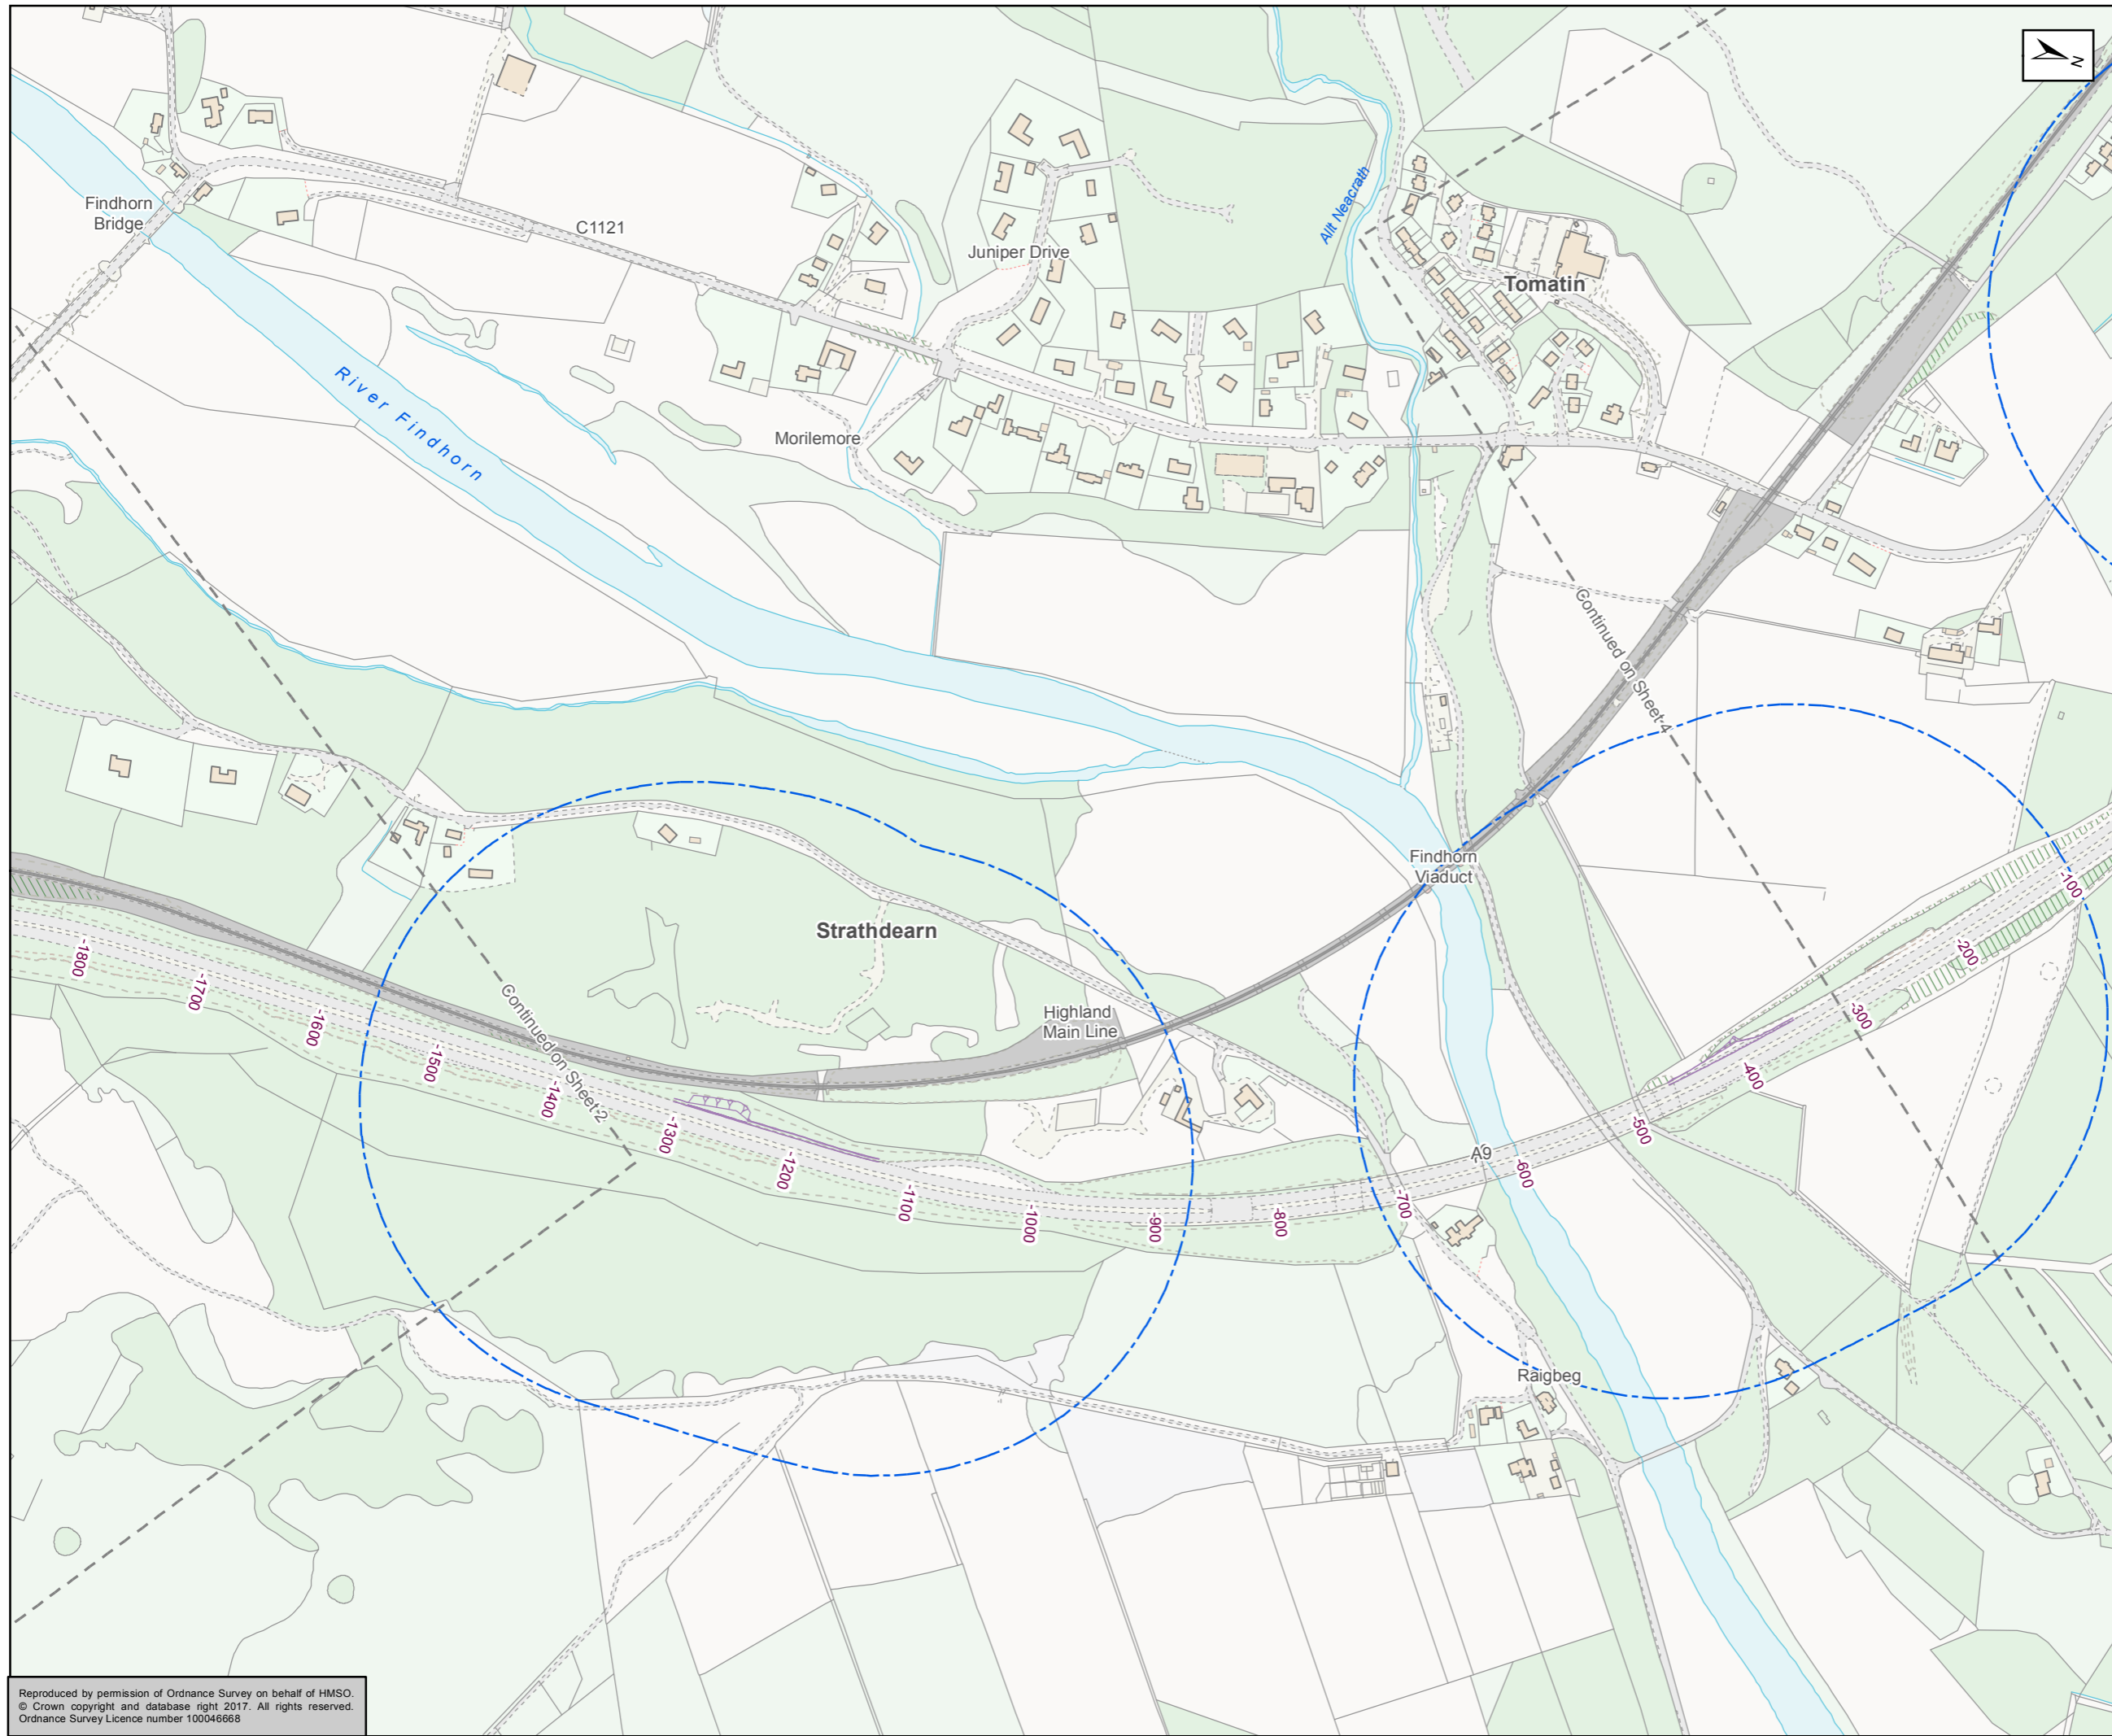

- Proposed Scheme
- 250m Great Crested Newt Study Area
- ID Pond

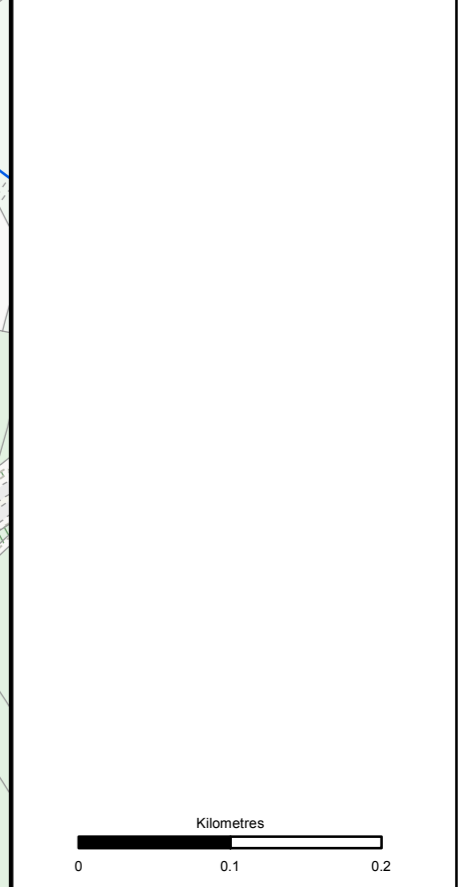

Status: FINAL Submittal: B

Client: **TRANSPORT SCOTLAND**
COMHDHAIL ALBA



A9
DUALLING
PERTH TO INVERNESS
Tomatin to Moy

ATKINS mouchel


Figure 12.13c
Pond Locations
Sheet 3 of 11

Scale	1:5,000	Drawn	RM	Checked	SK	Approved	RM	Authorised	SB
Document Number	Project		Originator		Volume		Revision		
A9P12-AMJ-EBD-Z_ZZZZZ_XX-DR-GI-0116	A9P12-AMJ-EBD-Z_ZZZZZ_XX-DR-GI-0116		A9P12-AMJ-EBD-Z_ZZZZZ_XX-DR-GI-0116		A9P12-AMJ-EBD-Z_ZZZZZ_XX-DR-GI-0116		P02		
Location	Type	Role	Number						

Reproduced by permission of Ordnance Survey on behalf of HMSO.
© Crown copyright and database right 2017. All rights reserved.
Ordnance Survey Licence number 100046668

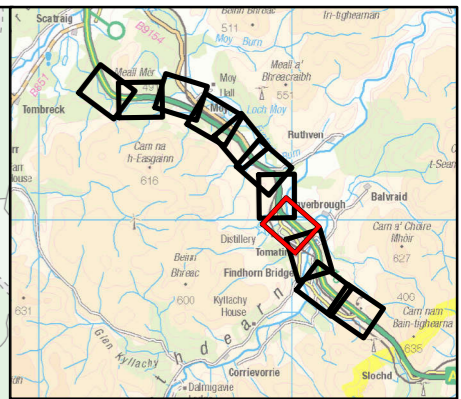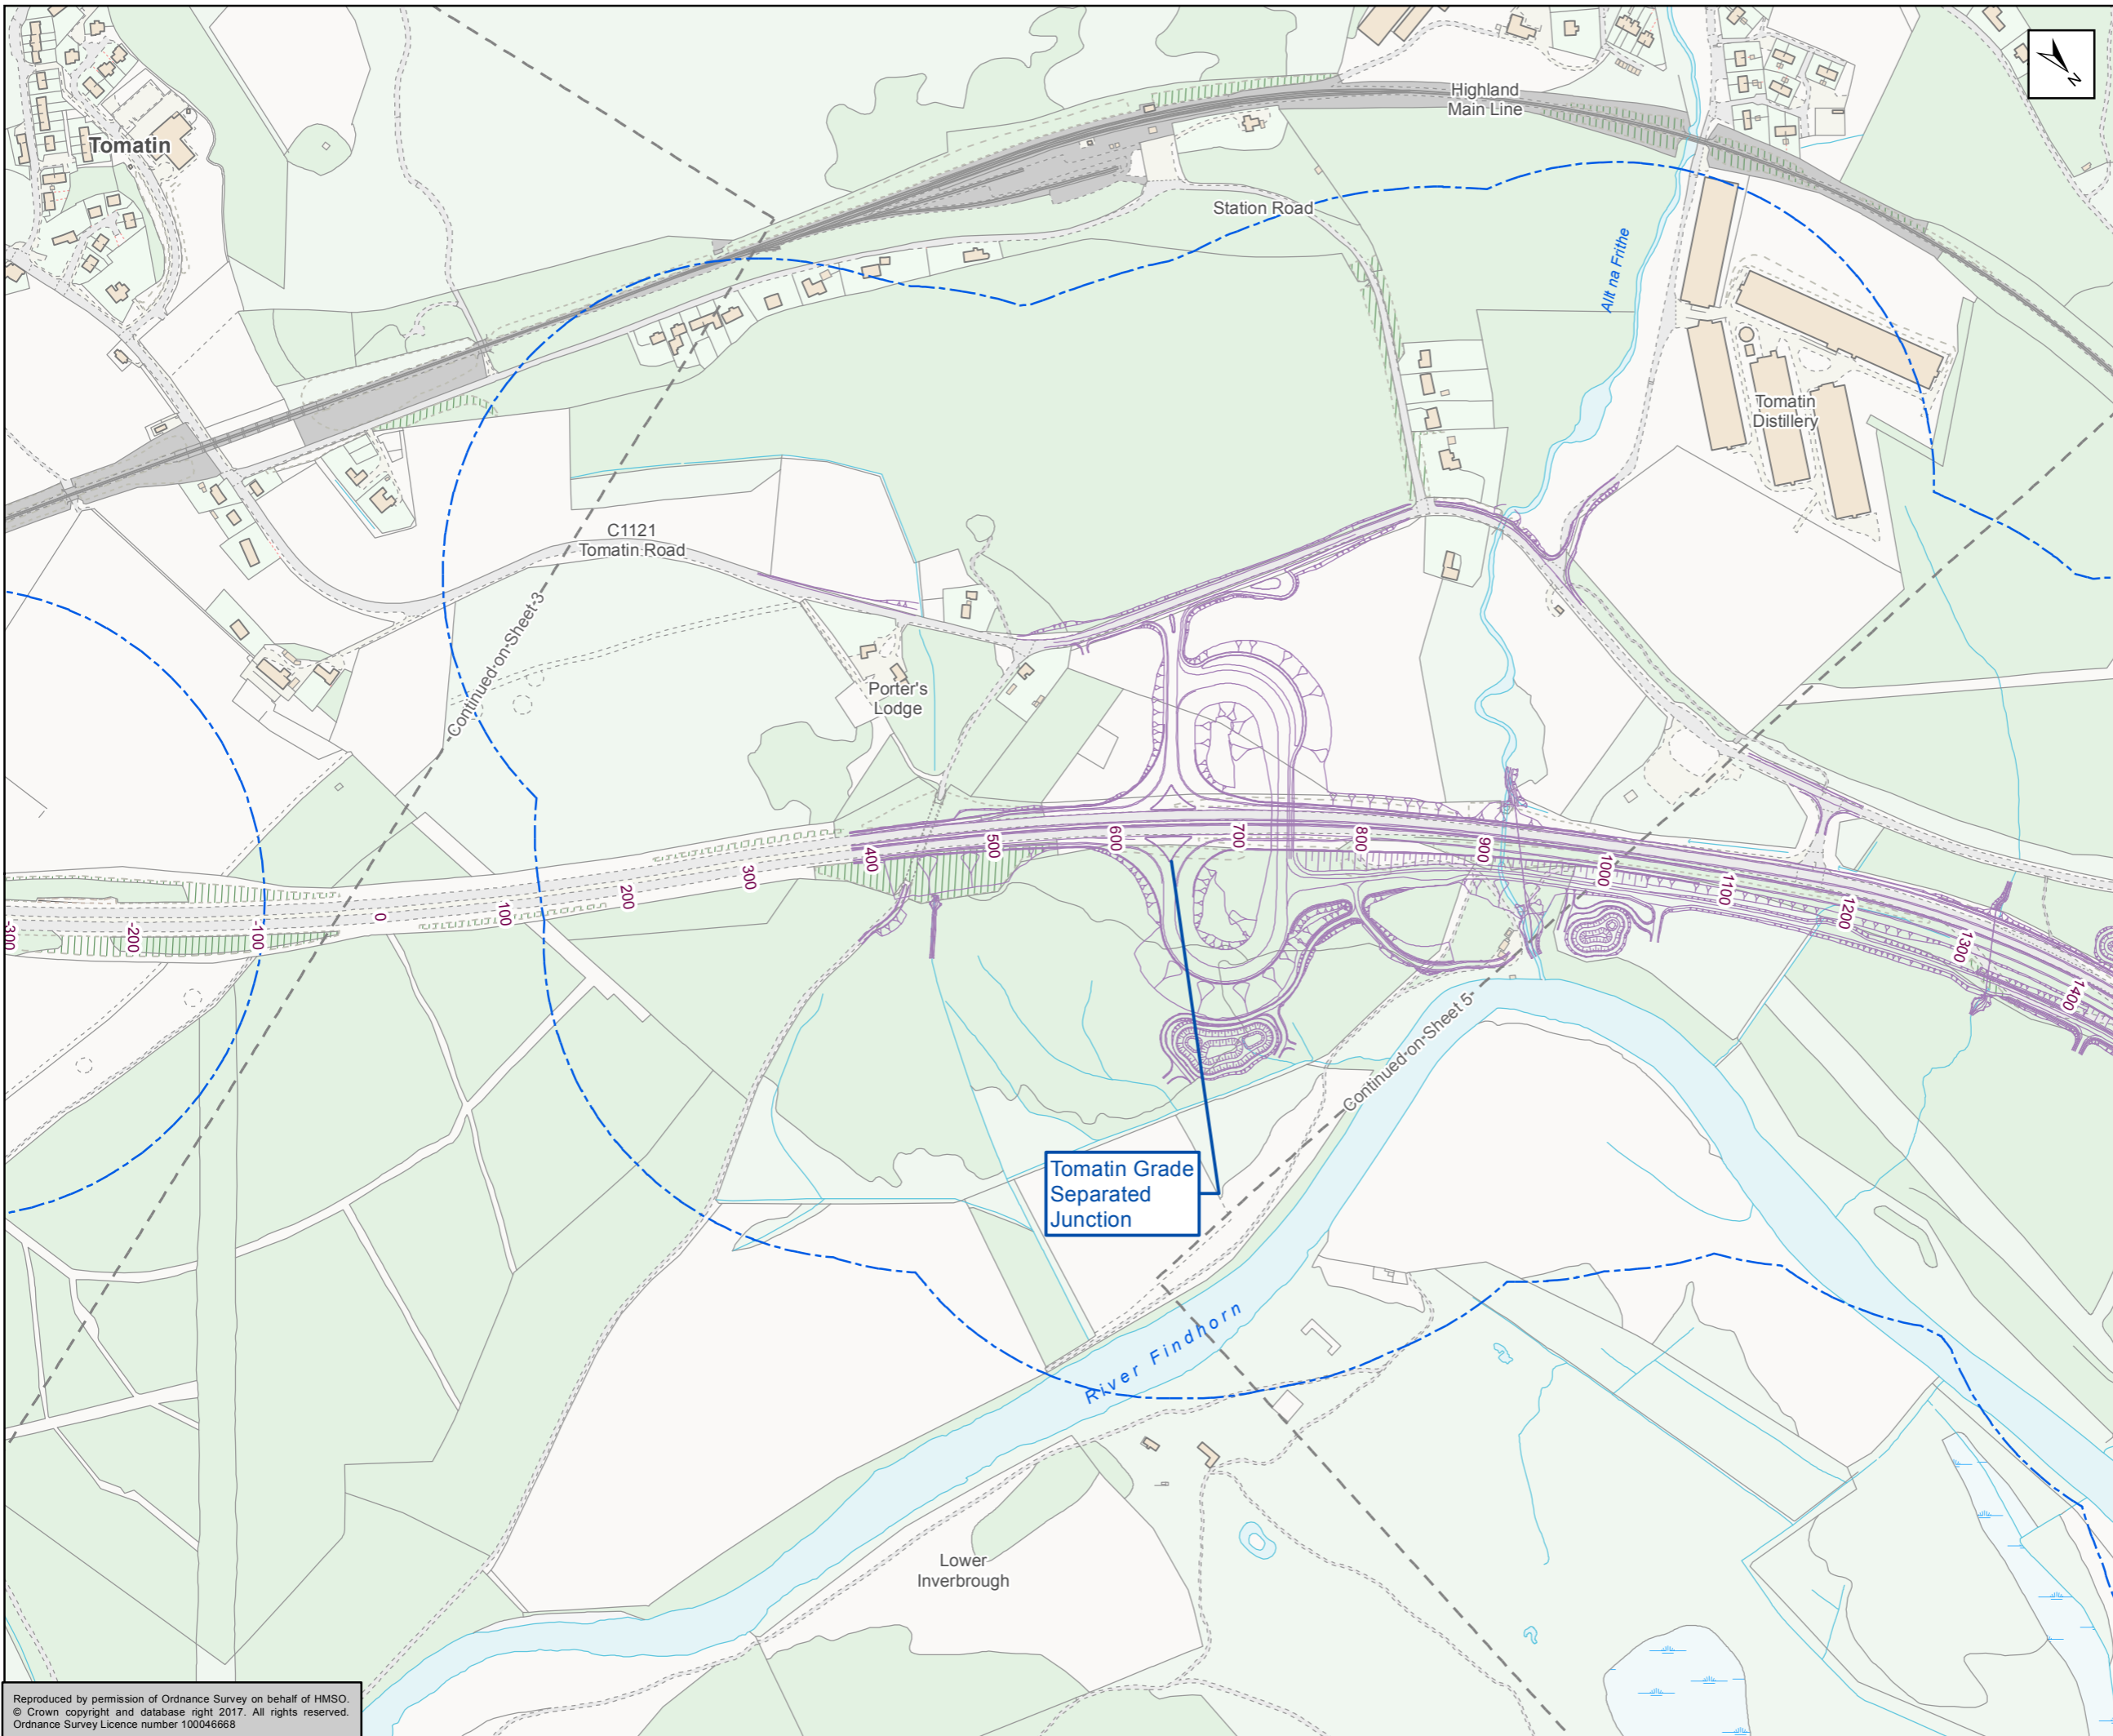

- Proposed Scheme
- - - 250m Great Crested Newt Study Area
- ID Pond

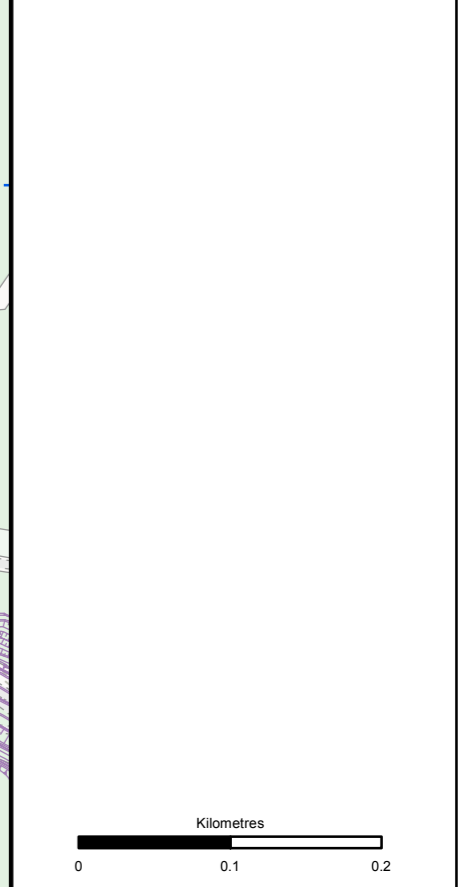

Status: FINAL Subtitle: B

Client: **TRANSPORT SCOTLAND**
COMHDHAIL ALBA



A9
DUALING
PERTH TO INVERNESS
Tomatin to Moy

ATKINS mouchel

Figure 12.13d
Pond Locations
Sheet 4 of 11

Scale: 1:5,000	Drawn: RM	Checked: SK	Approved: RM	Authorised: SB
Document Number: A9P12-AMJ-EBD-Z_ZZZZ_XX-DR-GI-0117	Project Originator: A9P12-AMJ-EBD-Z_ZZZZ_XX-DR-GI-0117	Volume: A9P12-AMJ-EBD-Z_ZZZZ_XX-DR-GI-0117	Revision: P02	
Location:	Type:	Role:	Number:	

Reproduced by permission of Ordnance Survey on behalf of HMSO.
© Crown copyright and database right 2017. All rights reserved.
Ordnance Survey Licence number 100046668

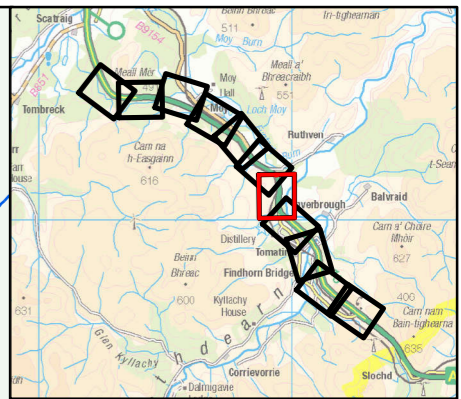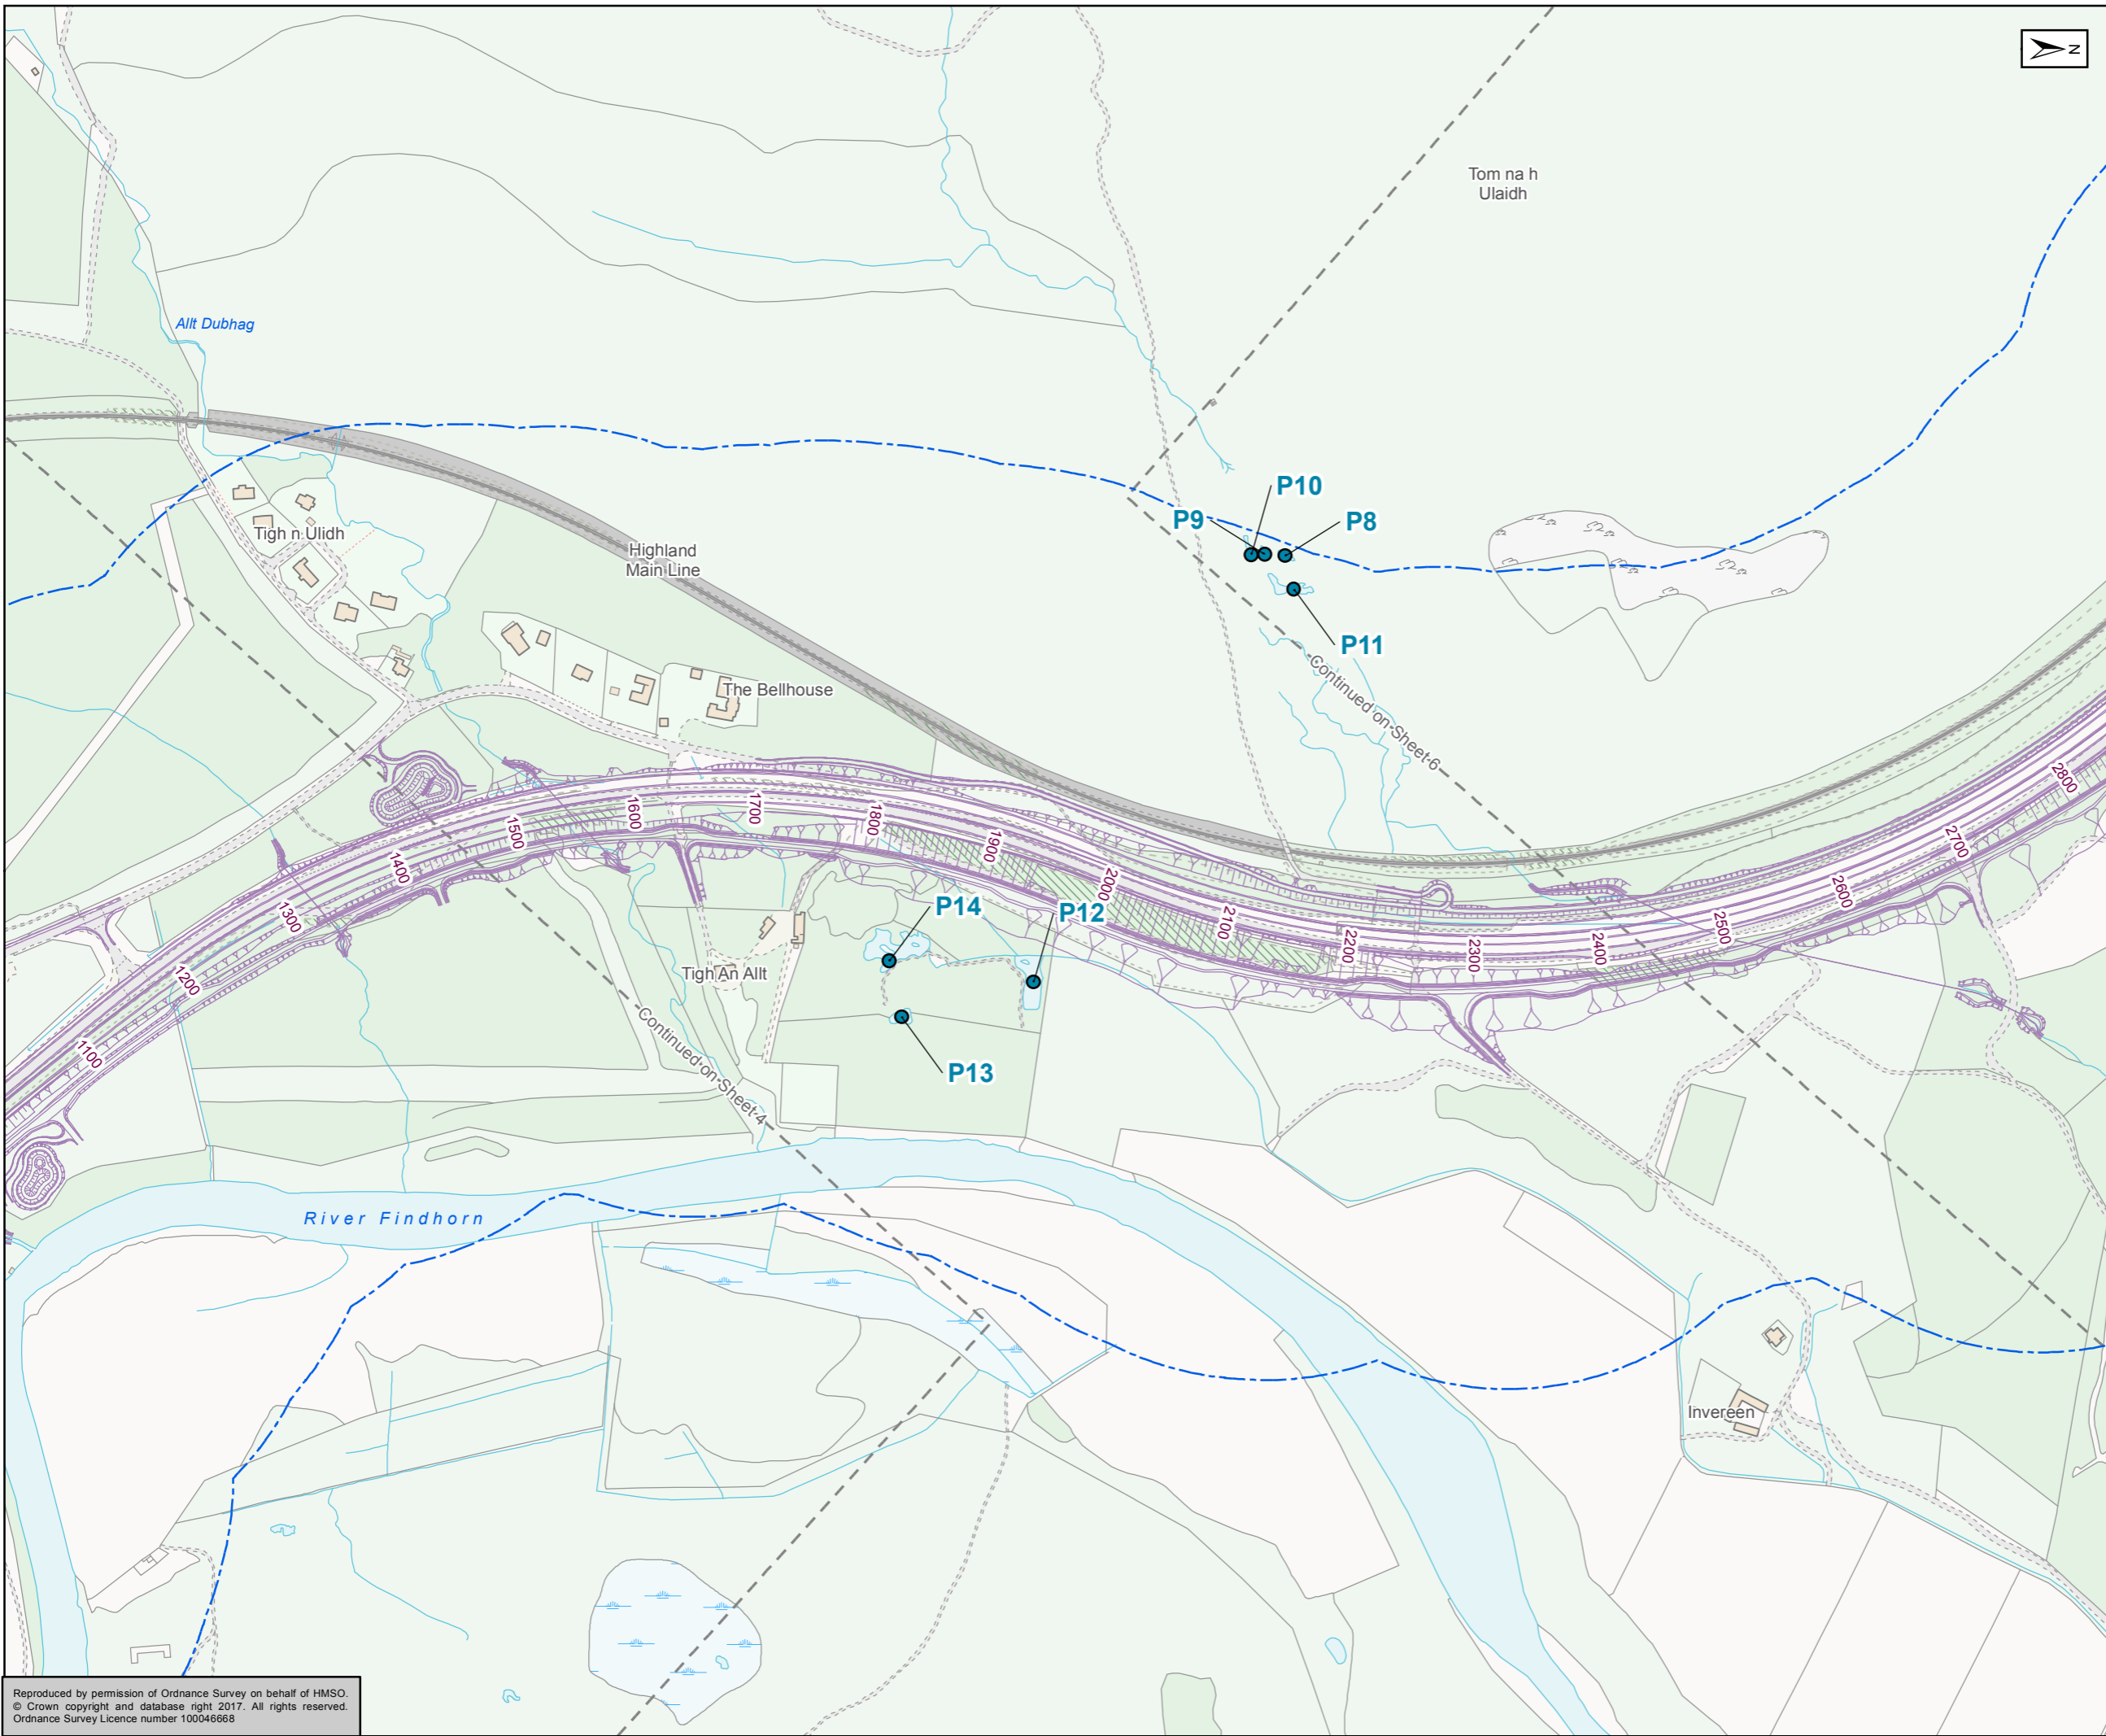

- Proposed Scheme
- - - 250m Great Crested Newt Study Area
- ID Pond



Status: FINAL Submittal: B

Client: **TRANSPORT SCOTLAND**
COMHDHAIL ALBA



A9
DUALLING
PERTH TO INVERNESS
Tomatin to Moy

ATKINS mouchel


Figure 12.13e
Pond Locations
Sheet 5 of 11

Scale 1:5,000	Drawn RM	Checked SK	Approved RM	Authorised SB
Document Number A9P12-AMJ-EBD-Z_ZZZZZ_XX-DR-GI-0118	Project Originator	Volume P02	Revision	
Location	Type	Role	Number	

Reproduced by permission of Ordnance Survey on behalf of HMSO.
© Crown copyright and database right 2017. All rights reserved.
Ordnance Survey Licence number 100046668

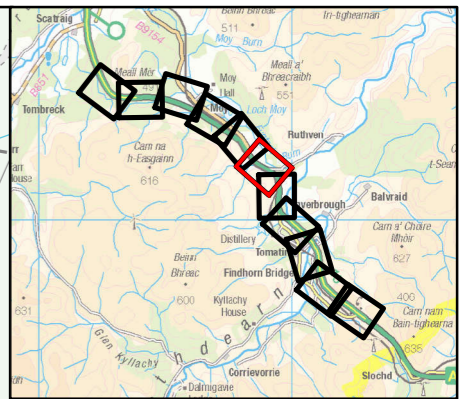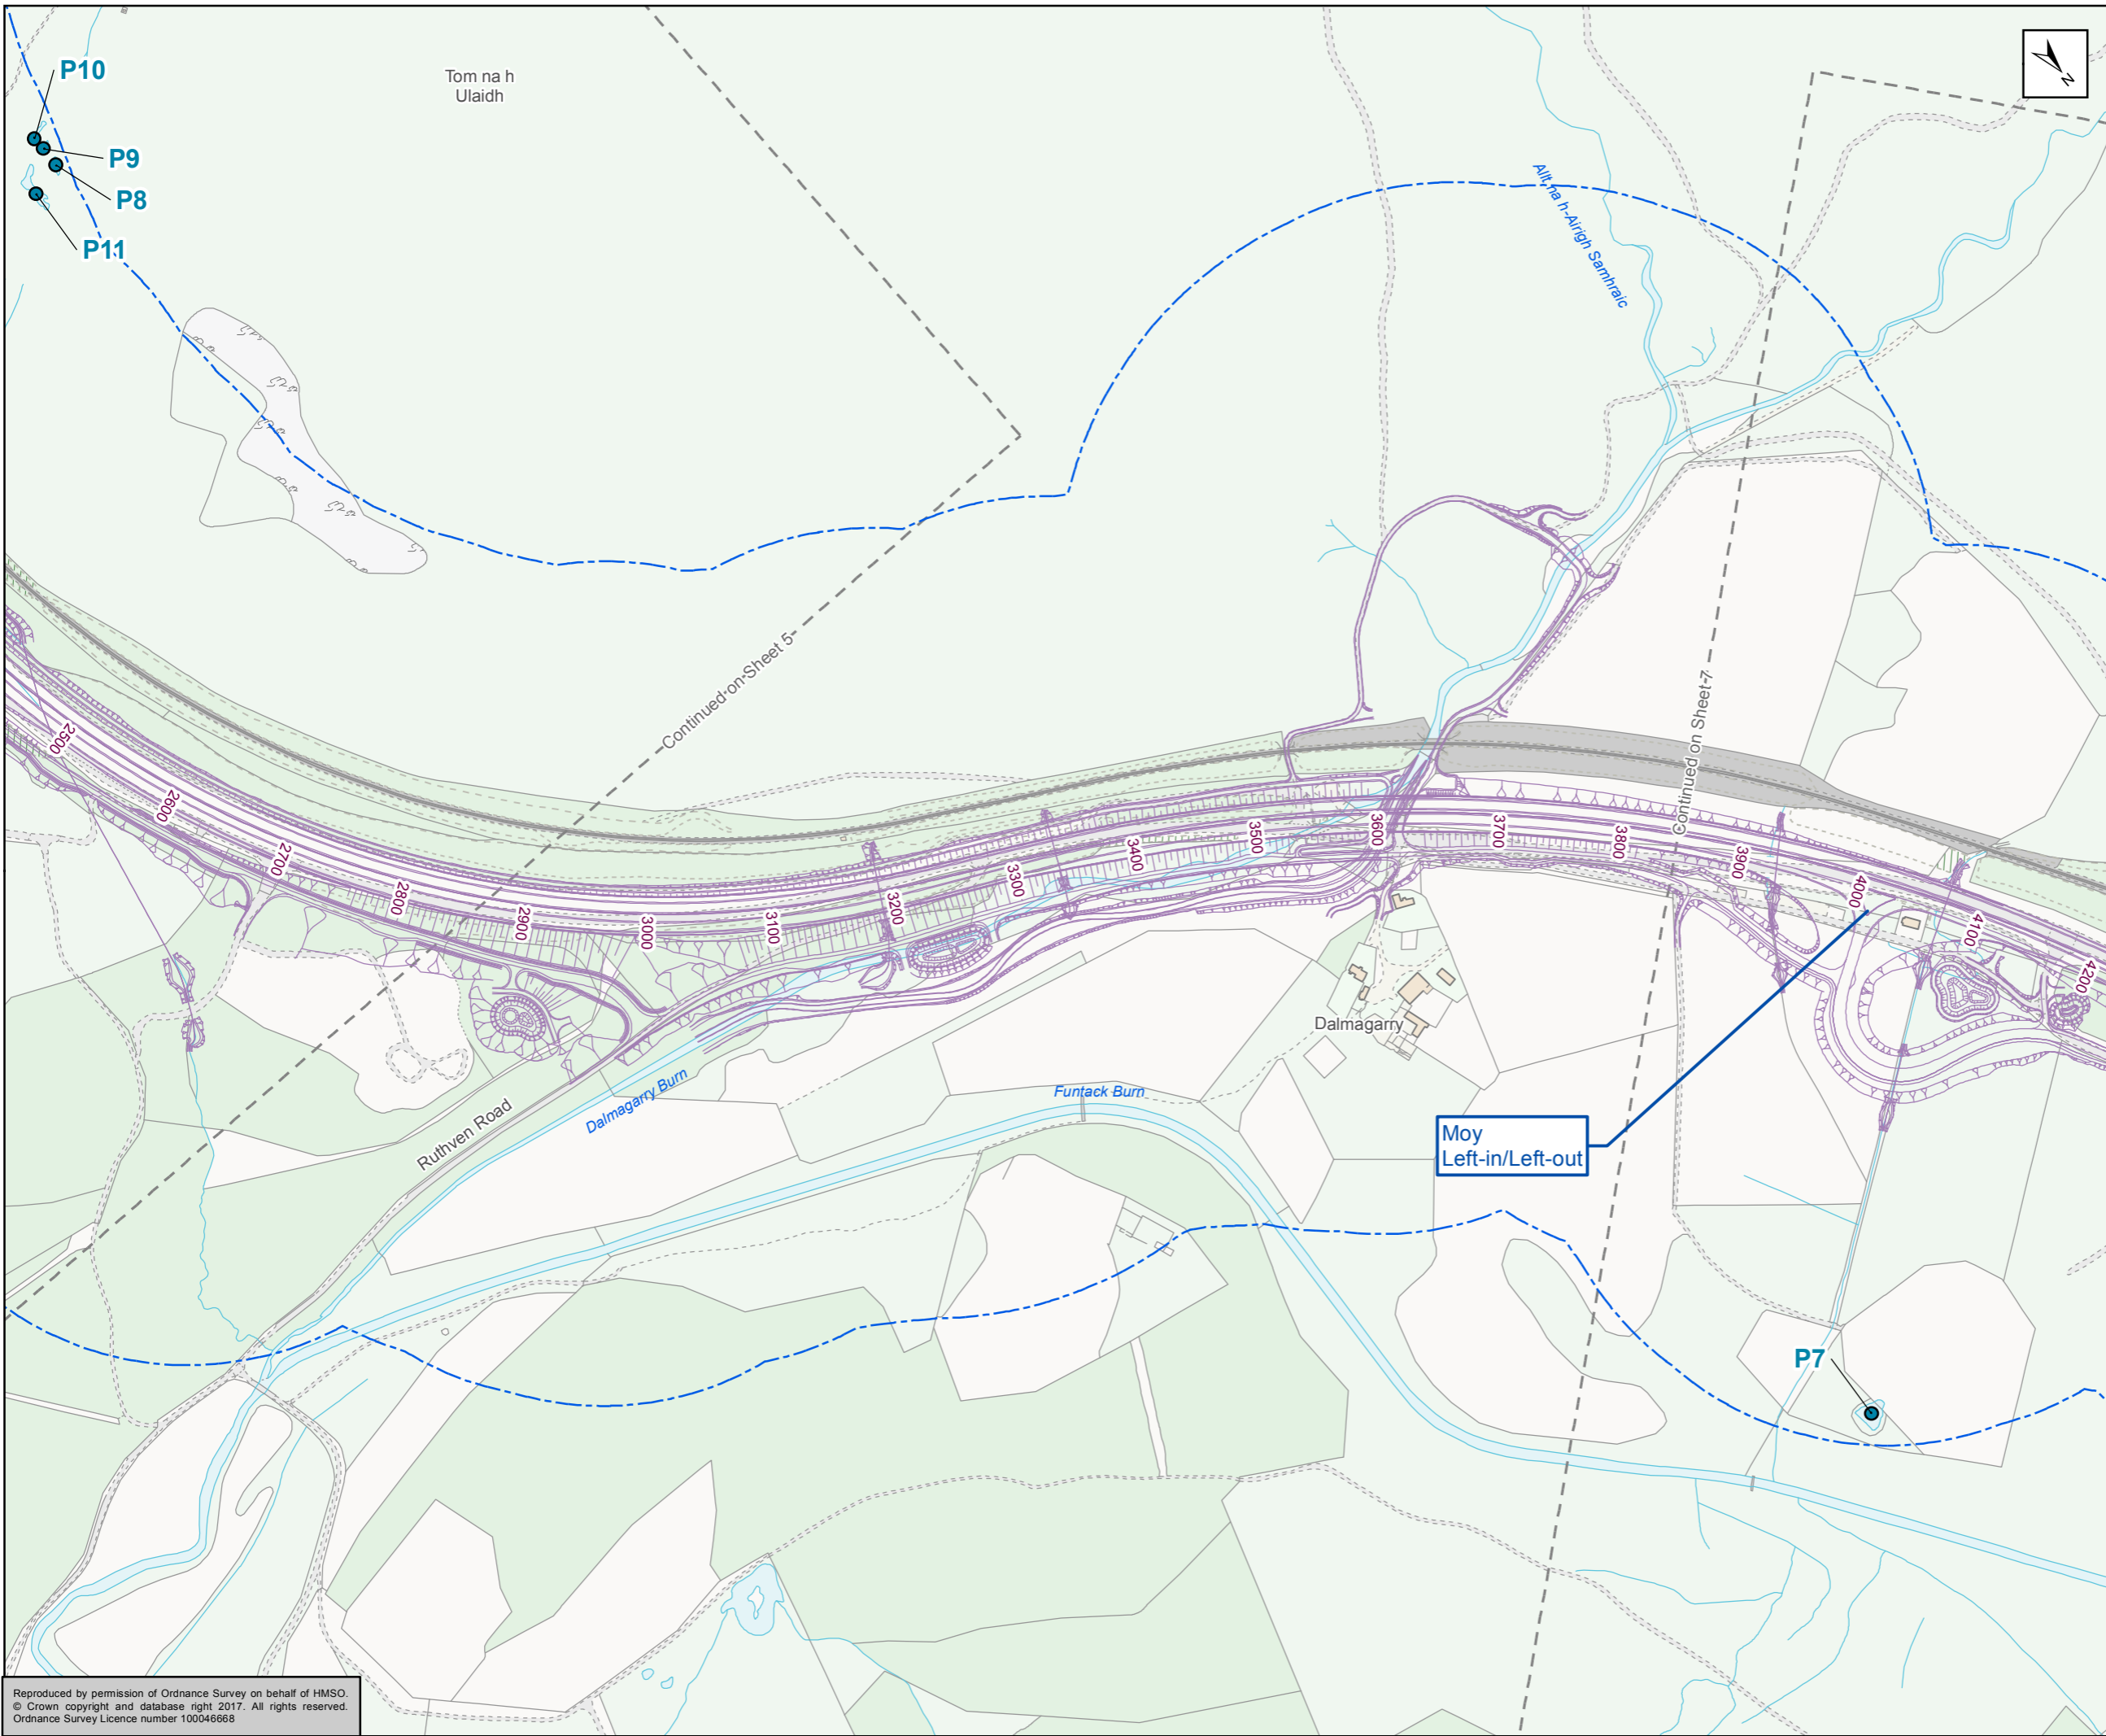

- Proposed Scheme
- 250m Great Crested Newt Study Area
- ID Pond

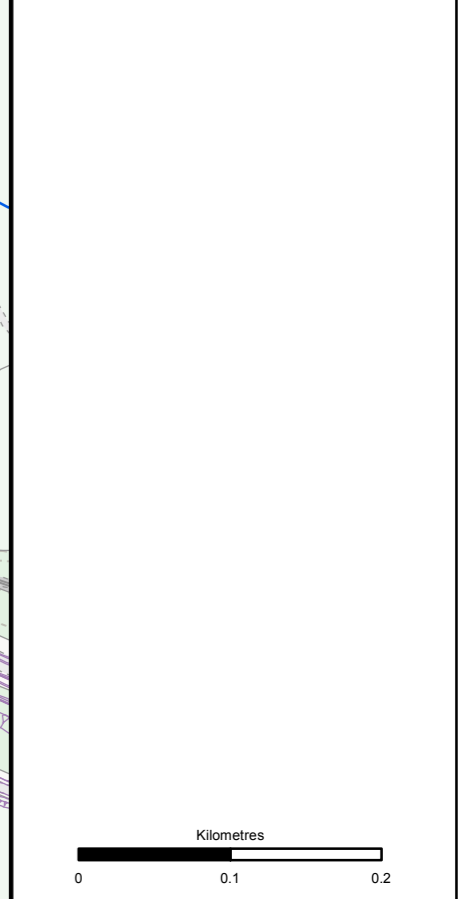

Status: FINAL
 Subtitle: B

Client: **TRANSPORT SCOTLAND**
 COMHDHAIL ALBA


A9
DUALING
 PERTH TO INVERNESS
 Tomatin to Moy

ATKINS mouchel

Figure 12.13f
 Pond Locations
 Sheet 6 of 11

Scale	1:5,000	Drawn	RM	Checked	SK	Approved	RM	Authorised	SB
Document Number	Project		Originator		Volume		Revision		
A9P12-AMJ-EBD-Z_ZZZZZ_XX-DR-GI-0119							P02		
Location	Type	Role	Number						

Reproduced by permission of Ordnance Survey on behalf of HMSO.
 © Crown copyright and database right 2017. All rights reserved.
 Ordnance Survey Licence number 100046668

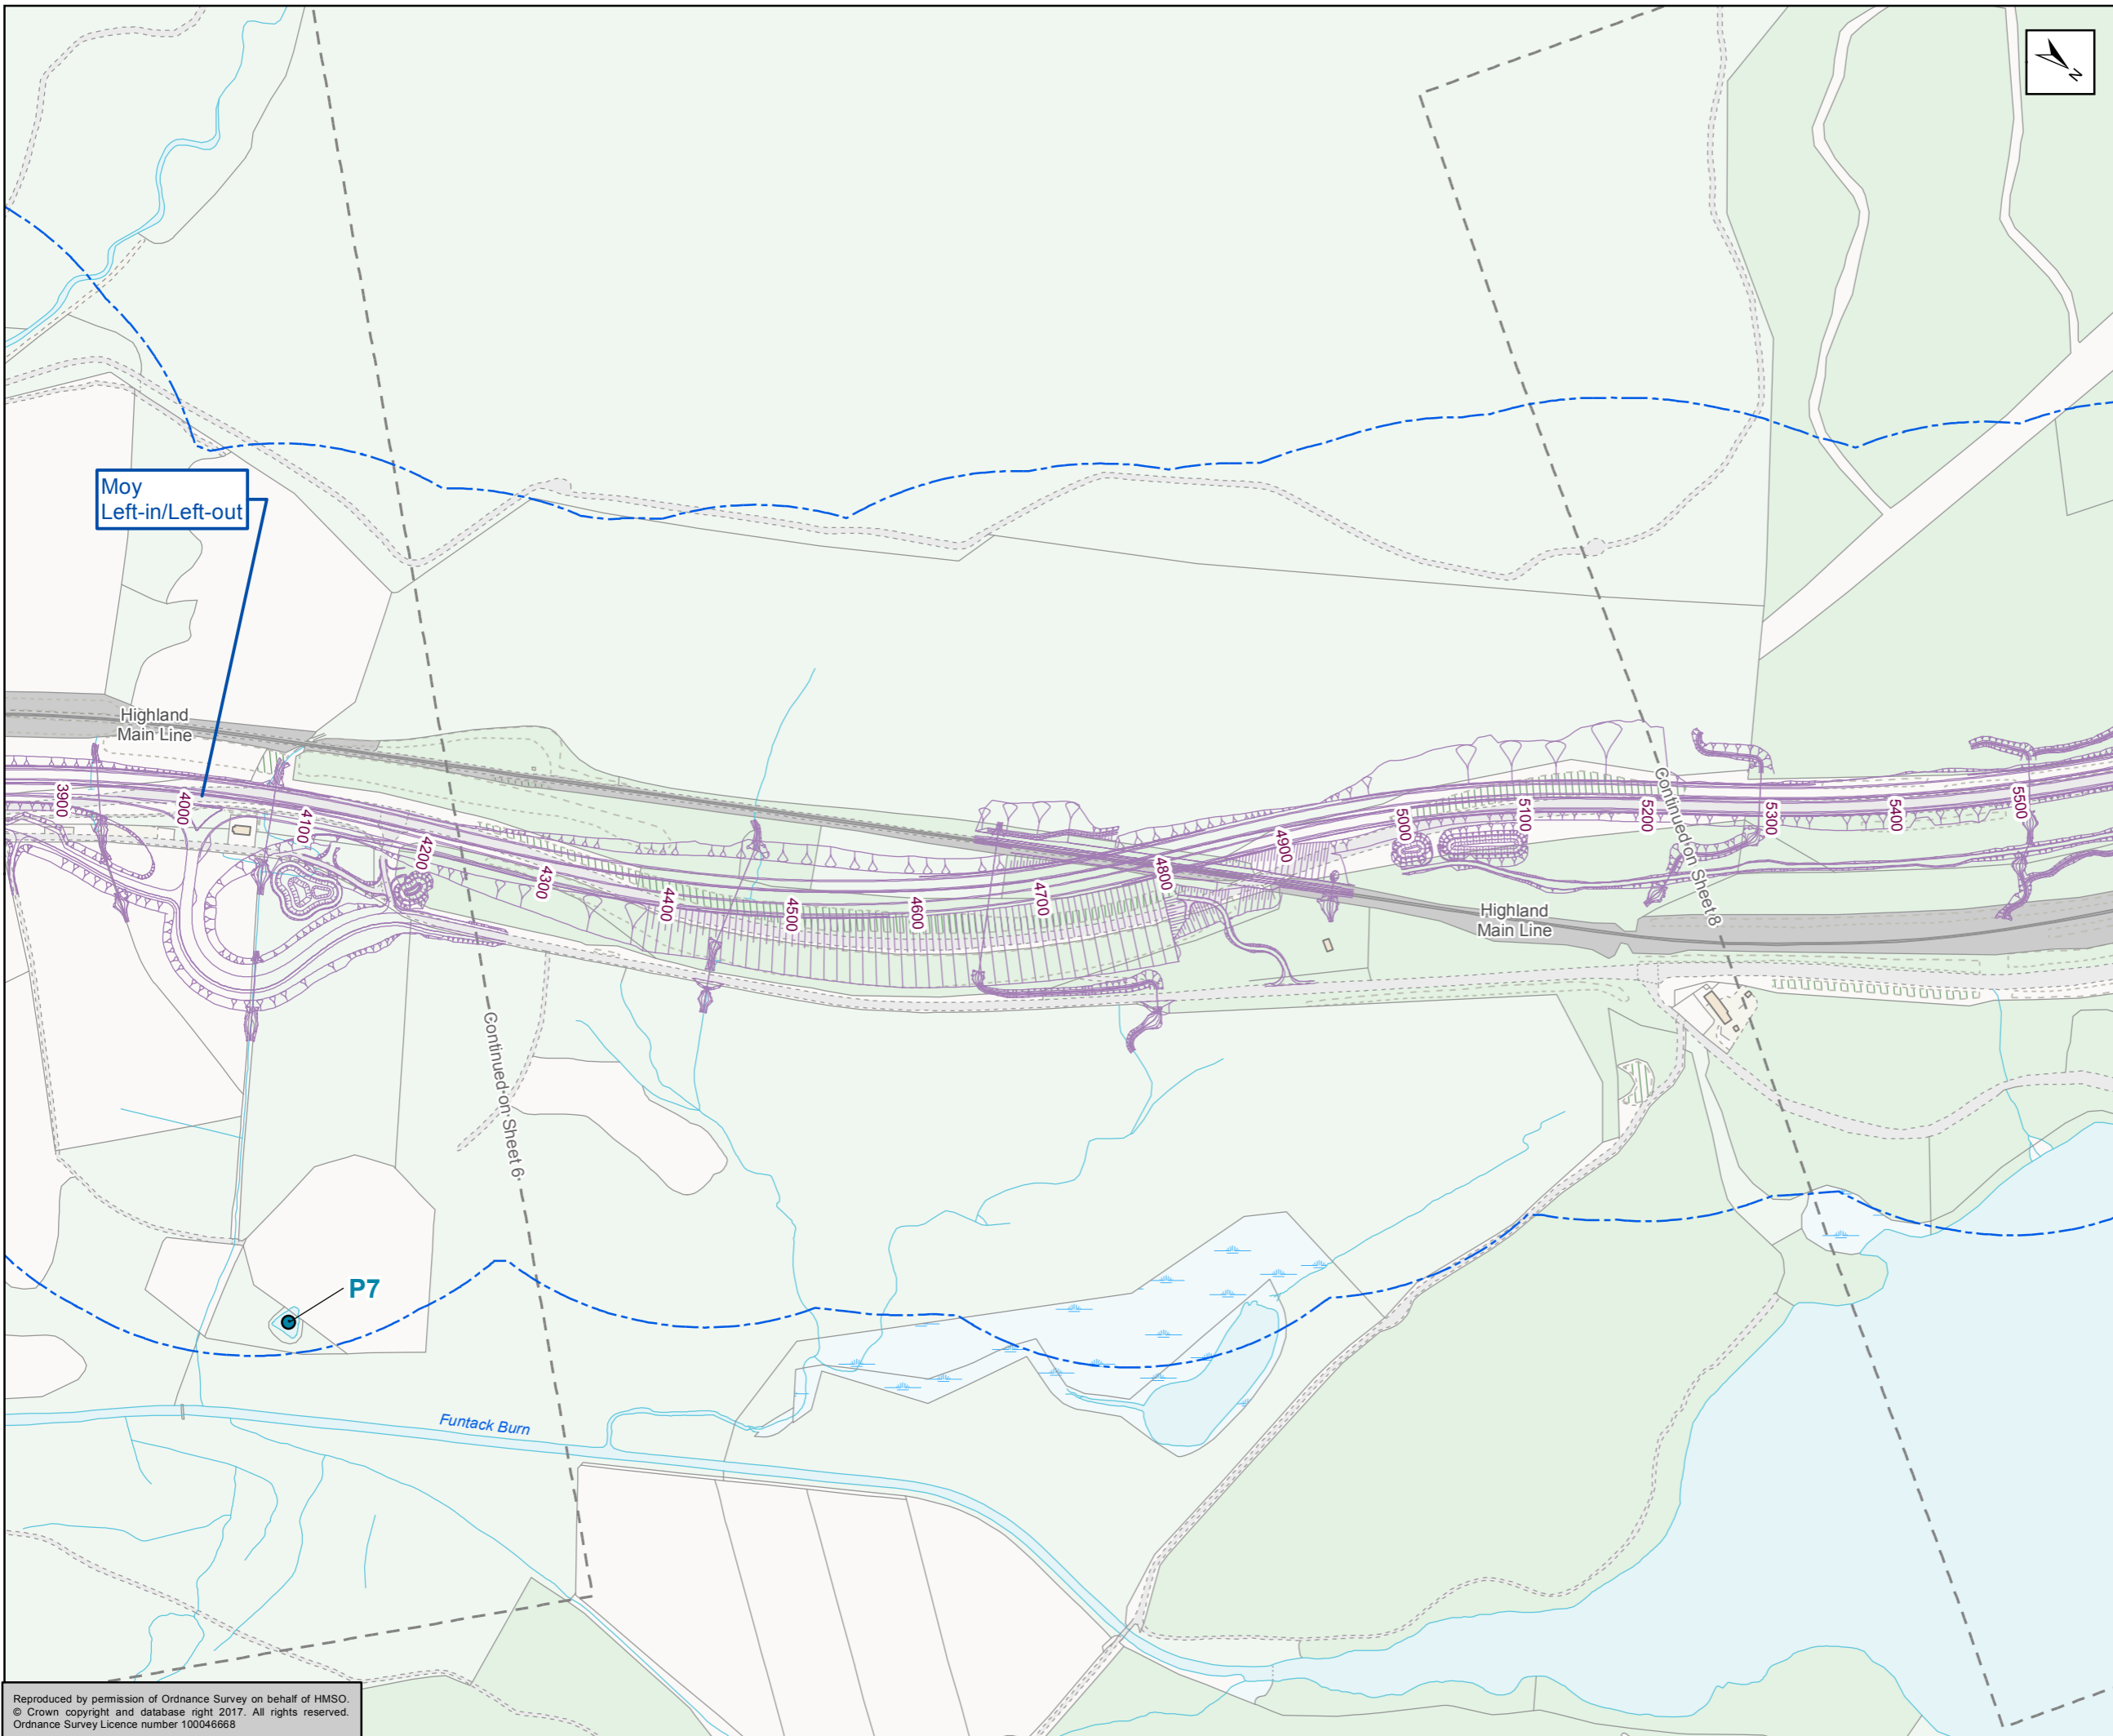

Moy
Left-in/Left-out

Highland
Main Line


Highland
Main Line

Continued on Sheet 6


Continued on Sheet 8

P7

Funtack Burn

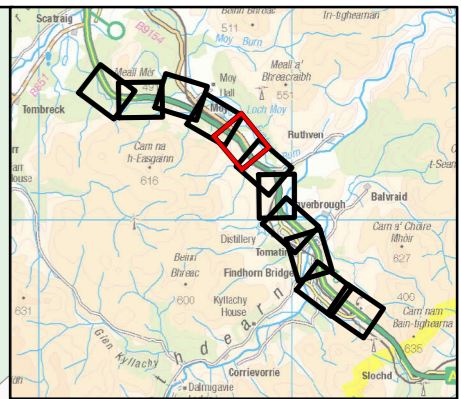

- Proposed Scheme
- 250m Great Crested Newt Study Area
- ID Pond

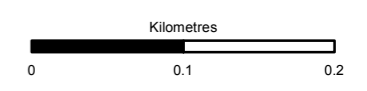

Status: FINAL Submittal: B

Client: **TRANSPORT SCOTLAND**
COMHDHAIL ALBA





ATKINS mouchel


Figure 12.13g
Pond Locations
Sheet 7 of 11

Scale	1:5,000	Drawn	RM	Checked	SK	Approved	RM	Authorised	SB	
Document Number	A9P12-AMJ-EBD-Z_ZZZZZ_XX-DR-GI-0120							Revision	P02	
Project	Originator	Volume					Location	Type	Role	Number

Reproduced by permission of Ordnance Survey on behalf of HMSO.
© Crown copyright and database right 2017. All rights reserved.
Ordnance Survey Licence number 100046668

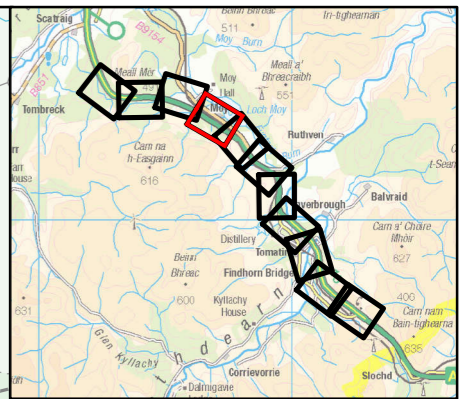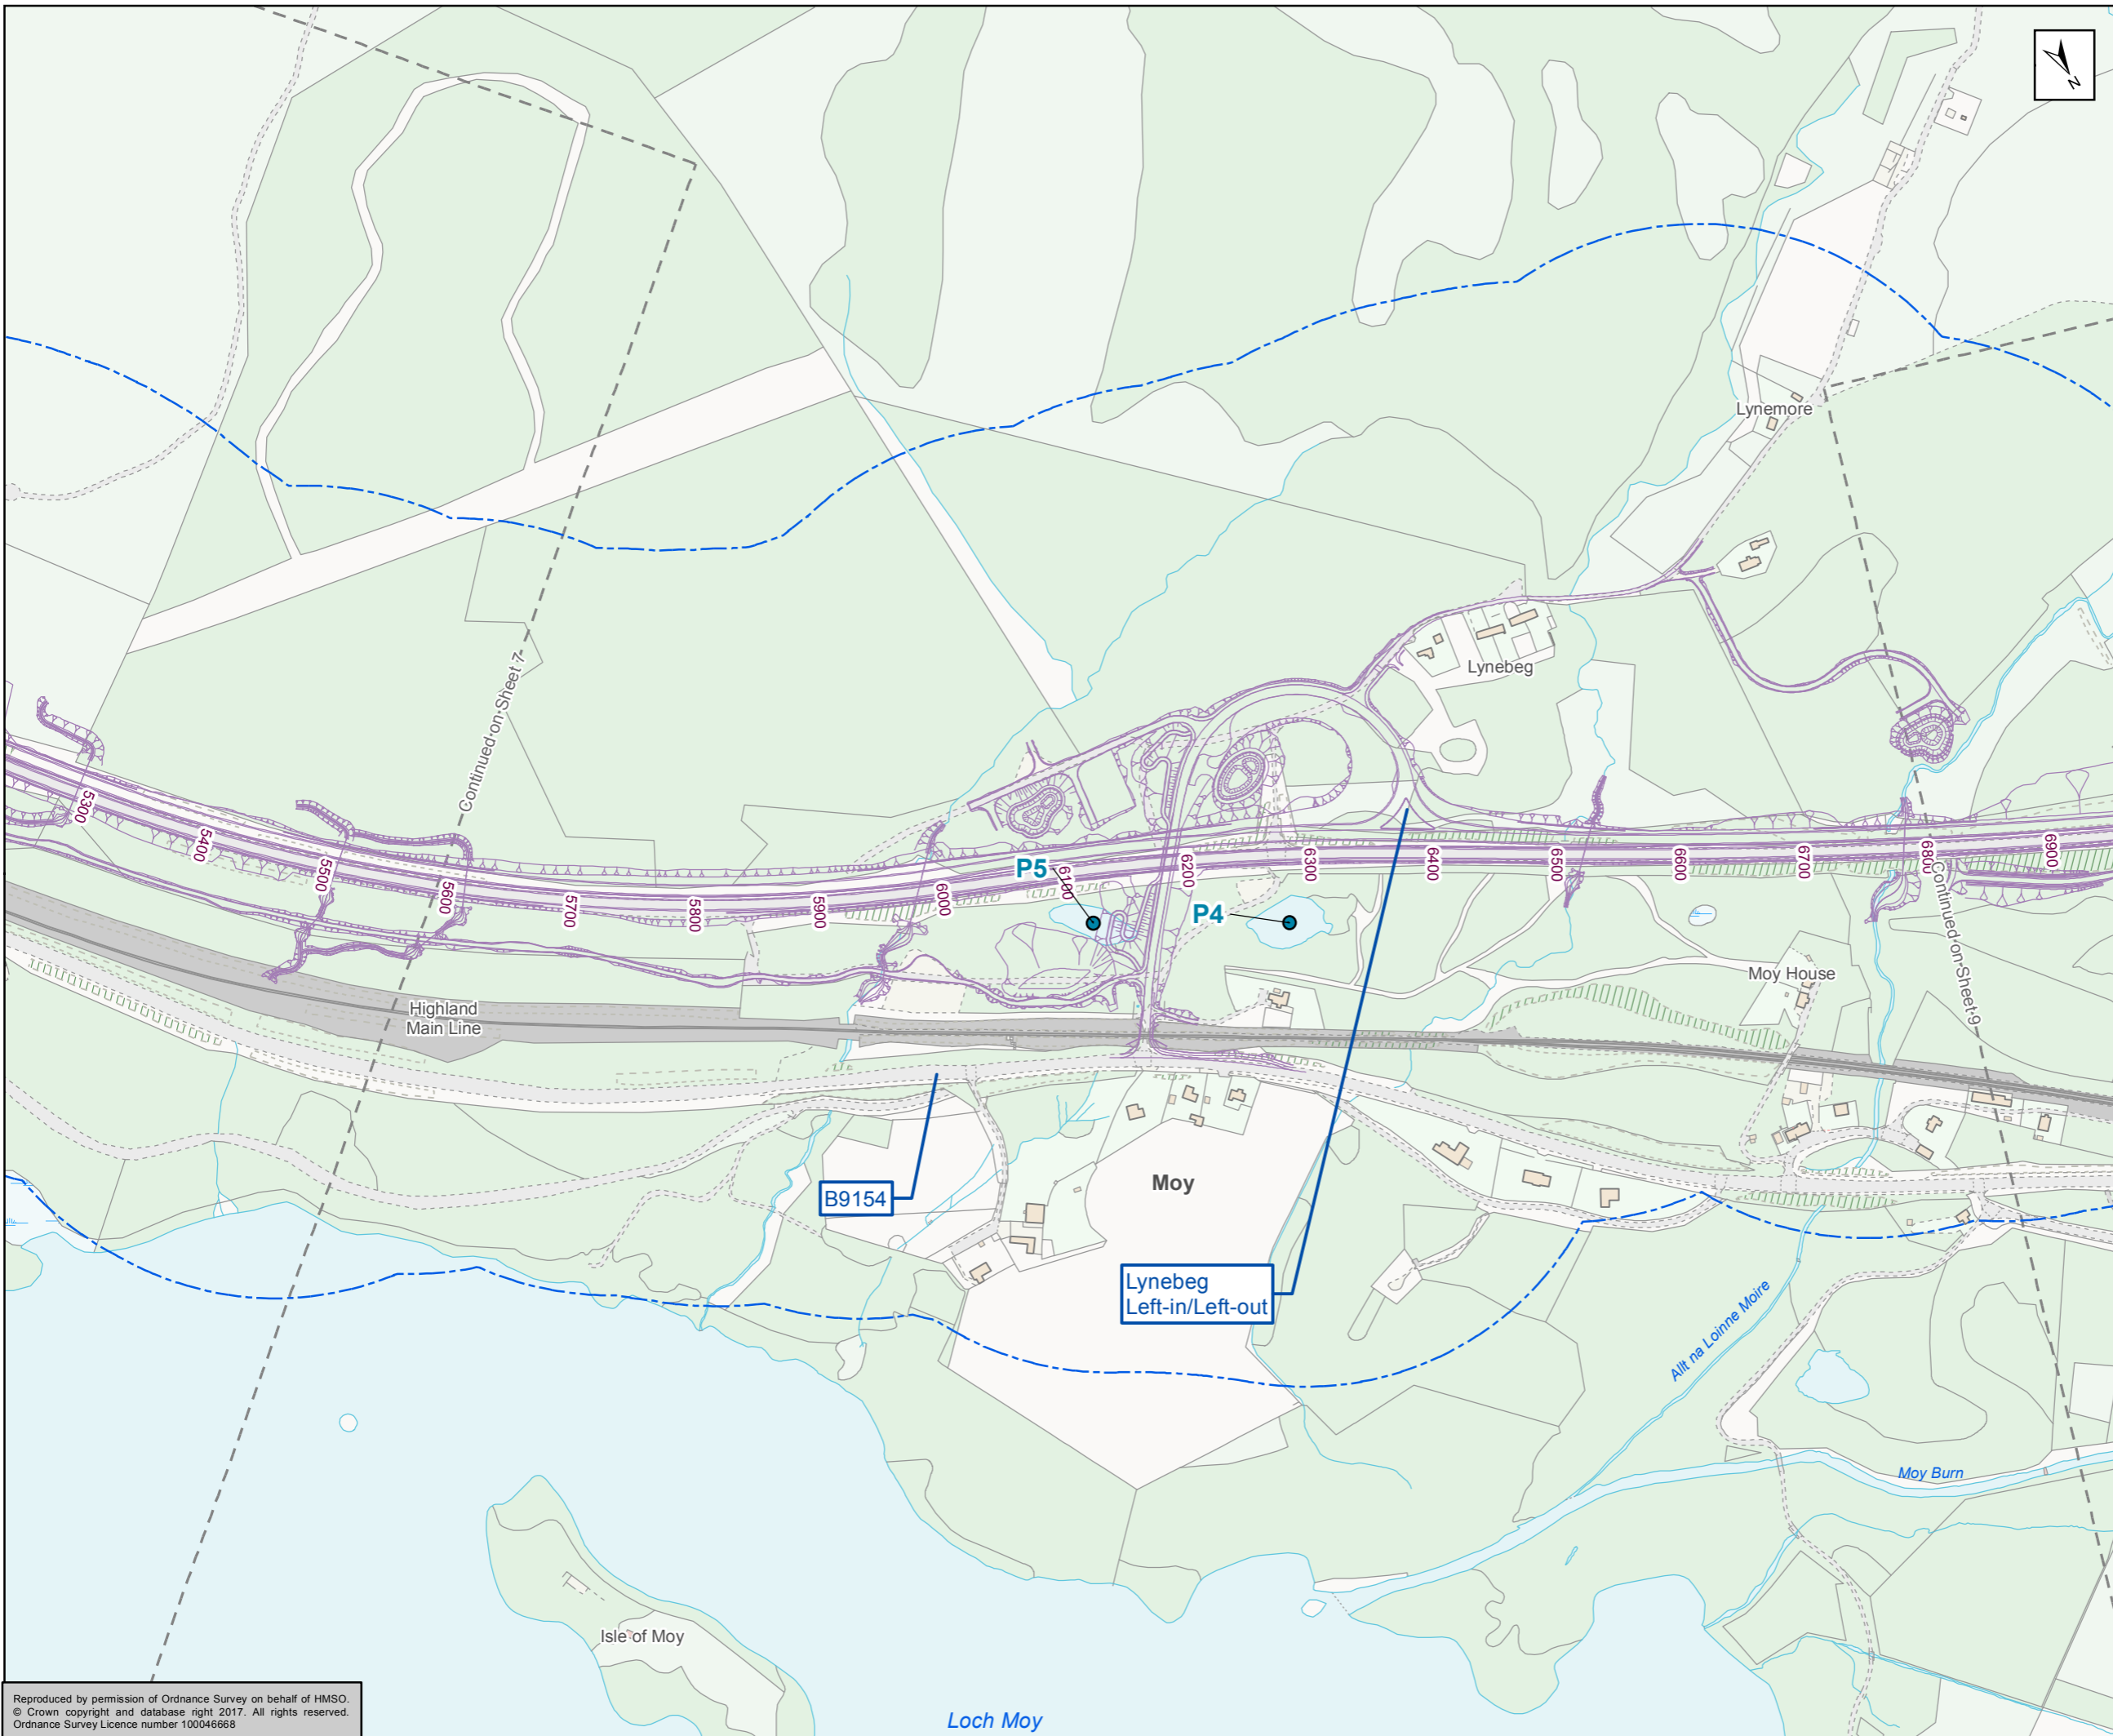

- Proposed Scheme
- - - 250m Great Crested Newt Study Area
- ID Pond

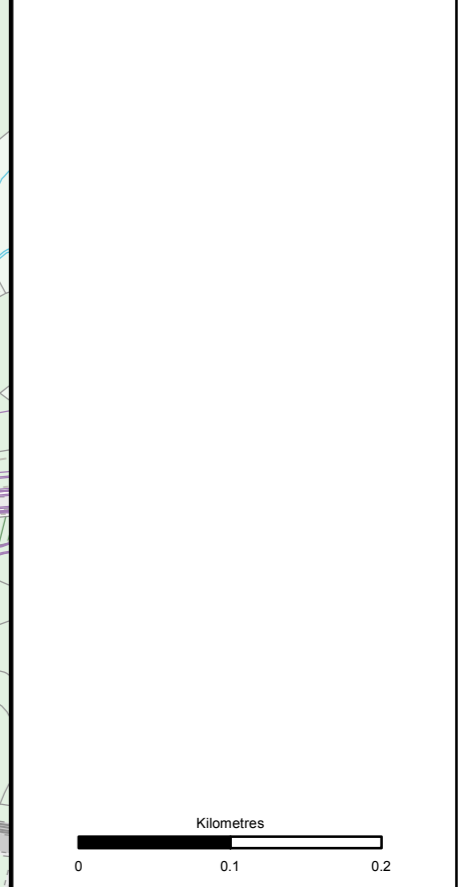

Scale: FINAL B

Client: **TRANSPORT SCOTLAND**
COMHDHAIL ALBA

A9
DUALING
PERTH TO INVERNESS
Tomatin to Moy



ATKINS mouchel

Figure 12.13h
Pond Locations
Sheet 8 of 11


Scale	1:5,000	Drawn	RM	Checked	SK	Approved	RM	Authorised	SB
Document Number	Project		Originator		Volume		Revision		
A9P12-AMJ-EBD-Z_ZZZZZ_XX-DR-GI-0121	A9P12-AMJ-EBD-Z_ZZZZZ_XX-DR-GI-0121		A9P12-AMJ-EBD-Z_ZZZZZ_XX-DR-GI-0121		A9P12-AMJ-EBD-Z_ZZZZZ_XX-DR-GI-0121		P02		
Location	Type	Role	Number						

Reproduced by permission of Ordnance Survey on behalf of HMSO.
© Crown copyright and database right 2017. All rights reserved.
Ordnance Survey Licence number 100046668

Loch Moy

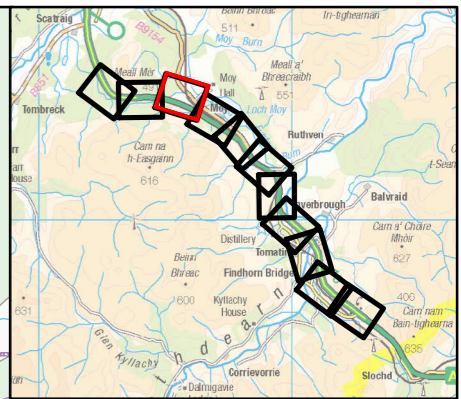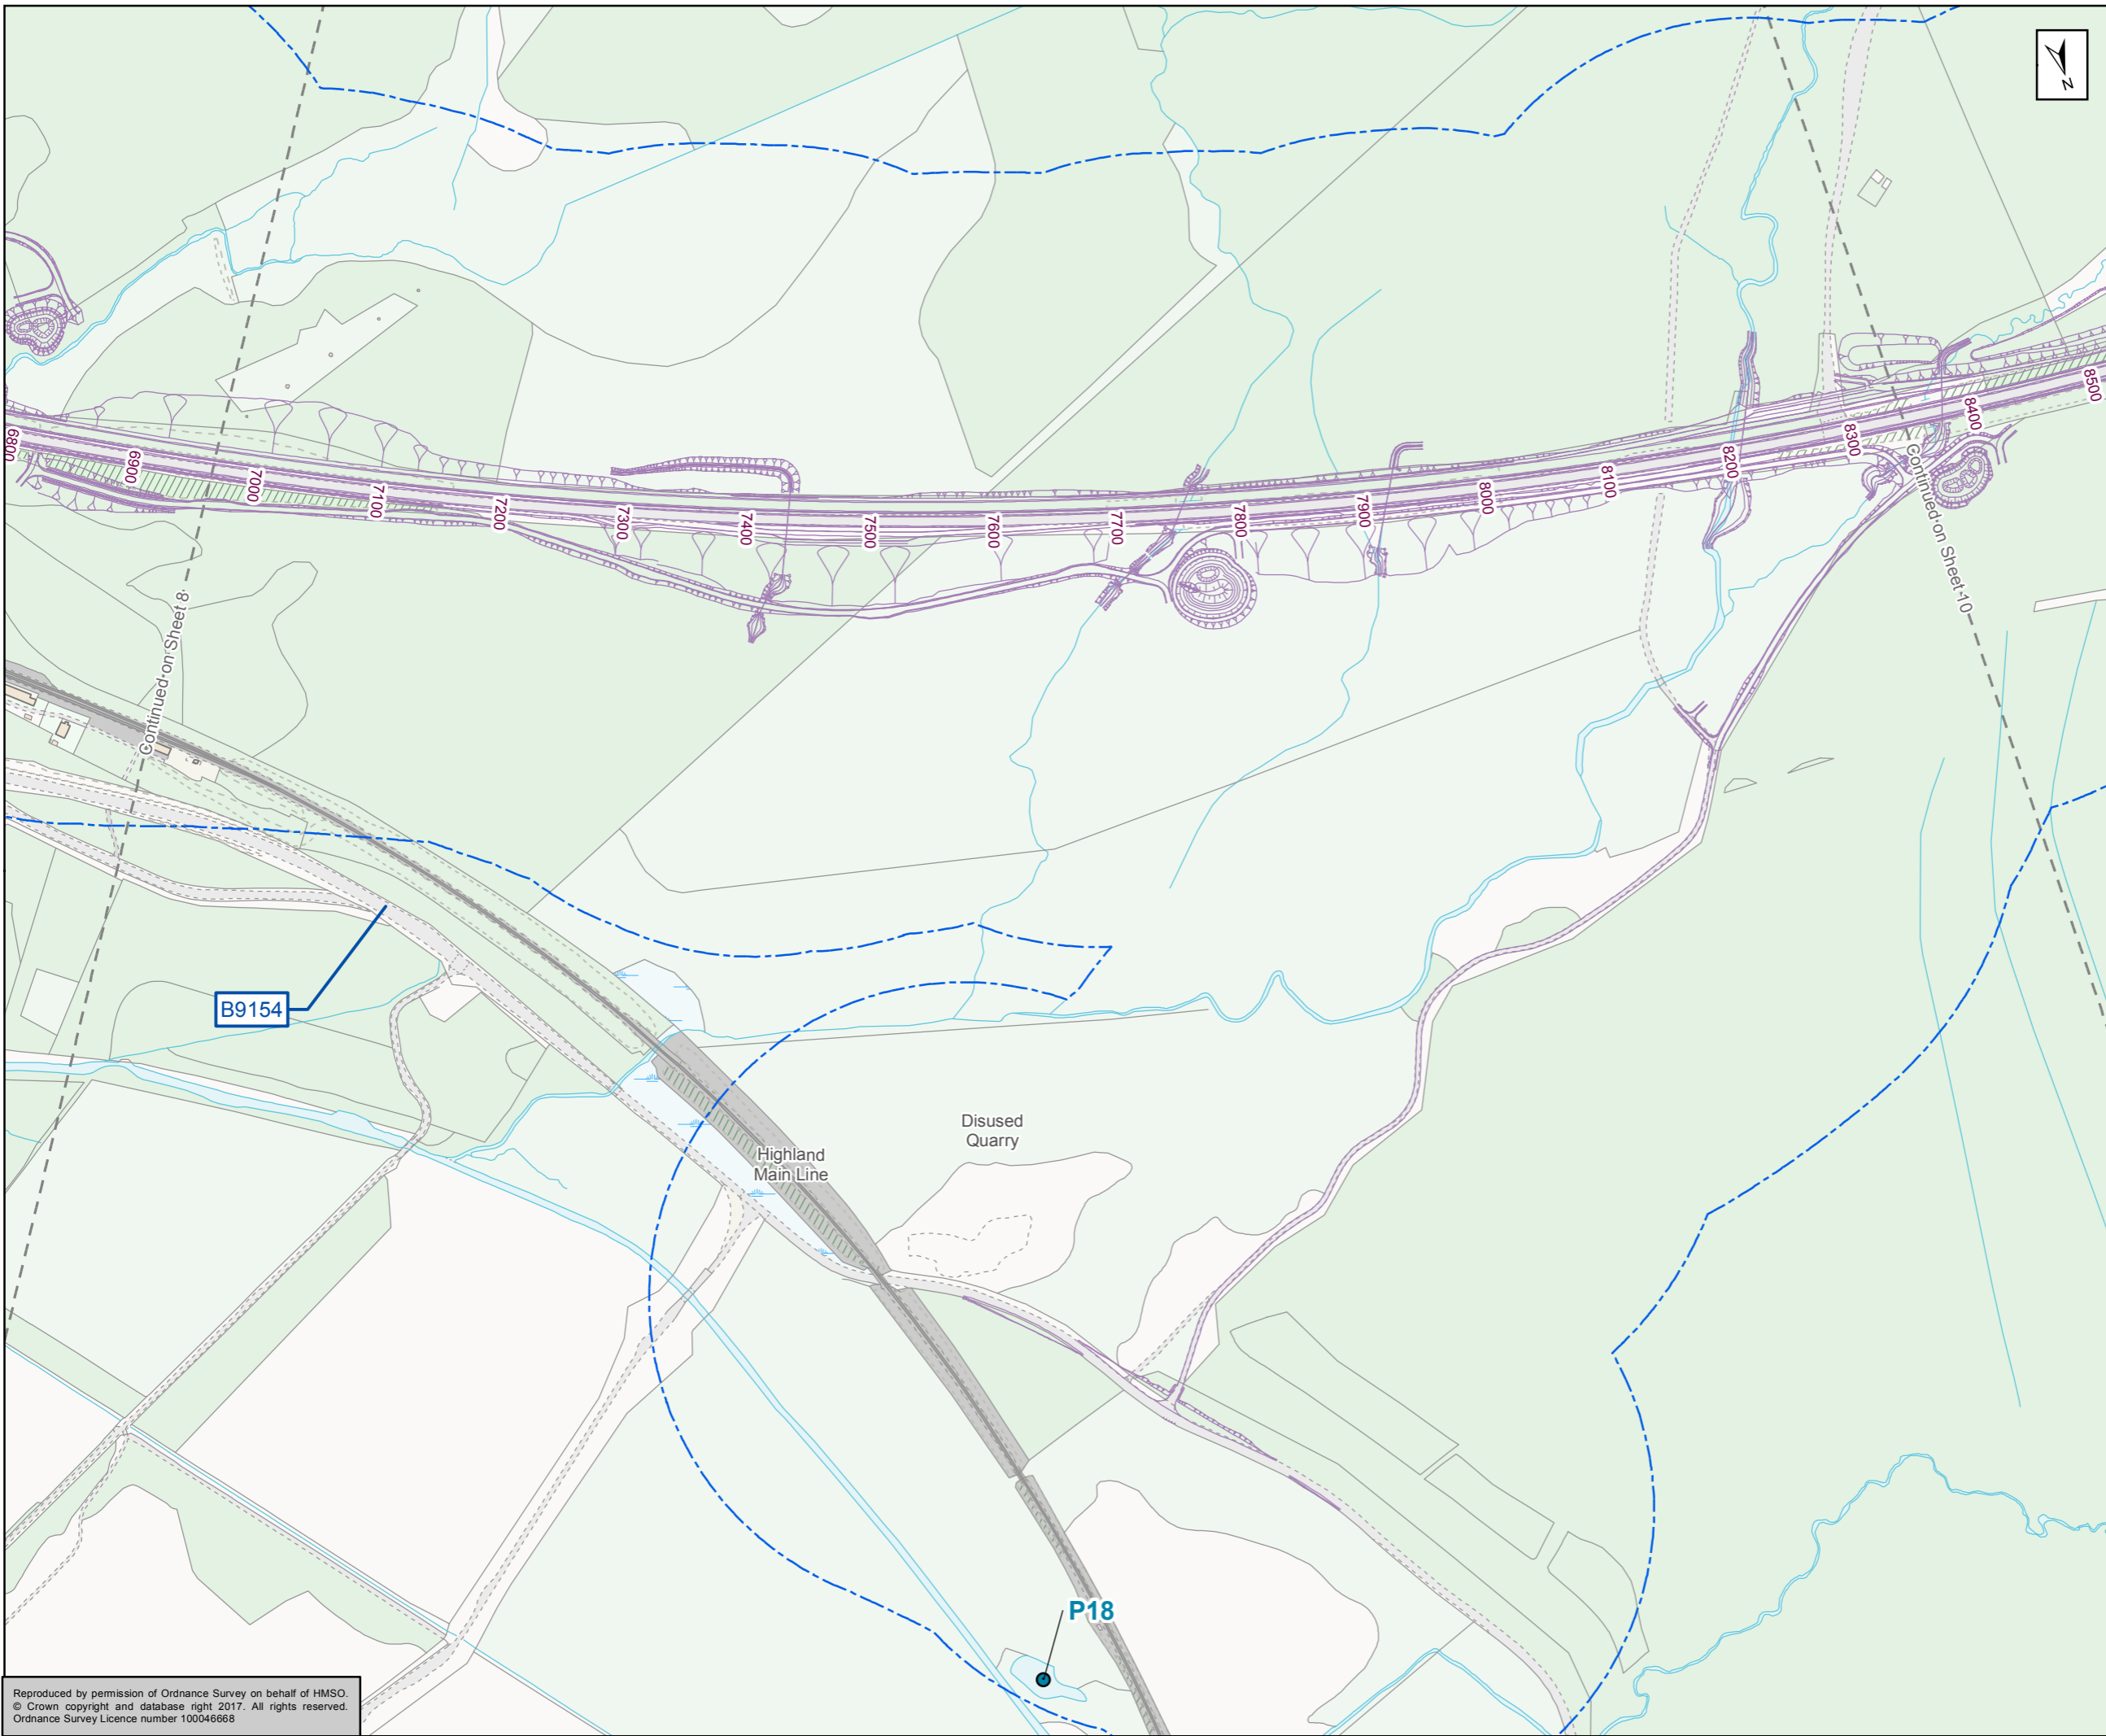

- Proposed Scheme
- 250m Great Crested Newt Study Area
- ID Pond

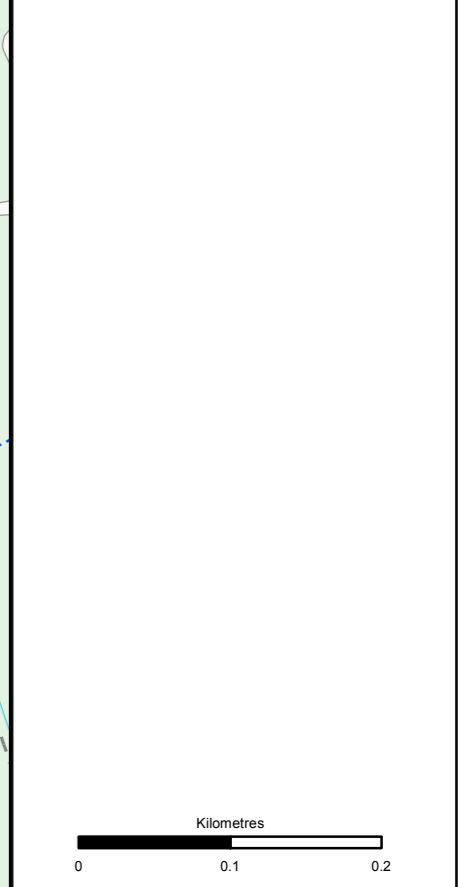

Status: FINAL Submittal: B

Client: **TRANSPORT SCOTLAND**
COMHDHAIL ALBA



A9
DUALING
PERTH TO INVERNESS
Tomatin to Moy




ATKINS mouchel


Figure 12.13i
Pond Locations
Sheet 9 of 11

Scale	1:5,000	Drawn	RM	Checked	SK	Approved	RM	Authorised	SB
Document Number	A9P12-AMJ-EBD-Z_ZZZZZ_XX-DR-GI-0122							Revision	P02
Project	Originator	Volume	Location	Type	Role	Number			

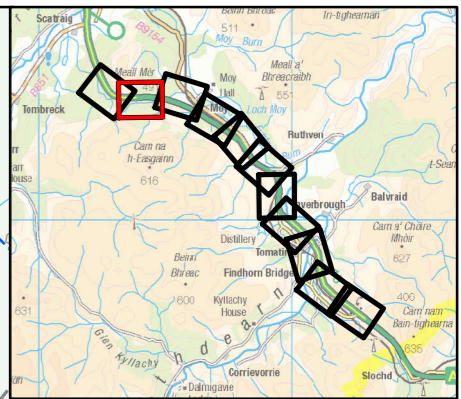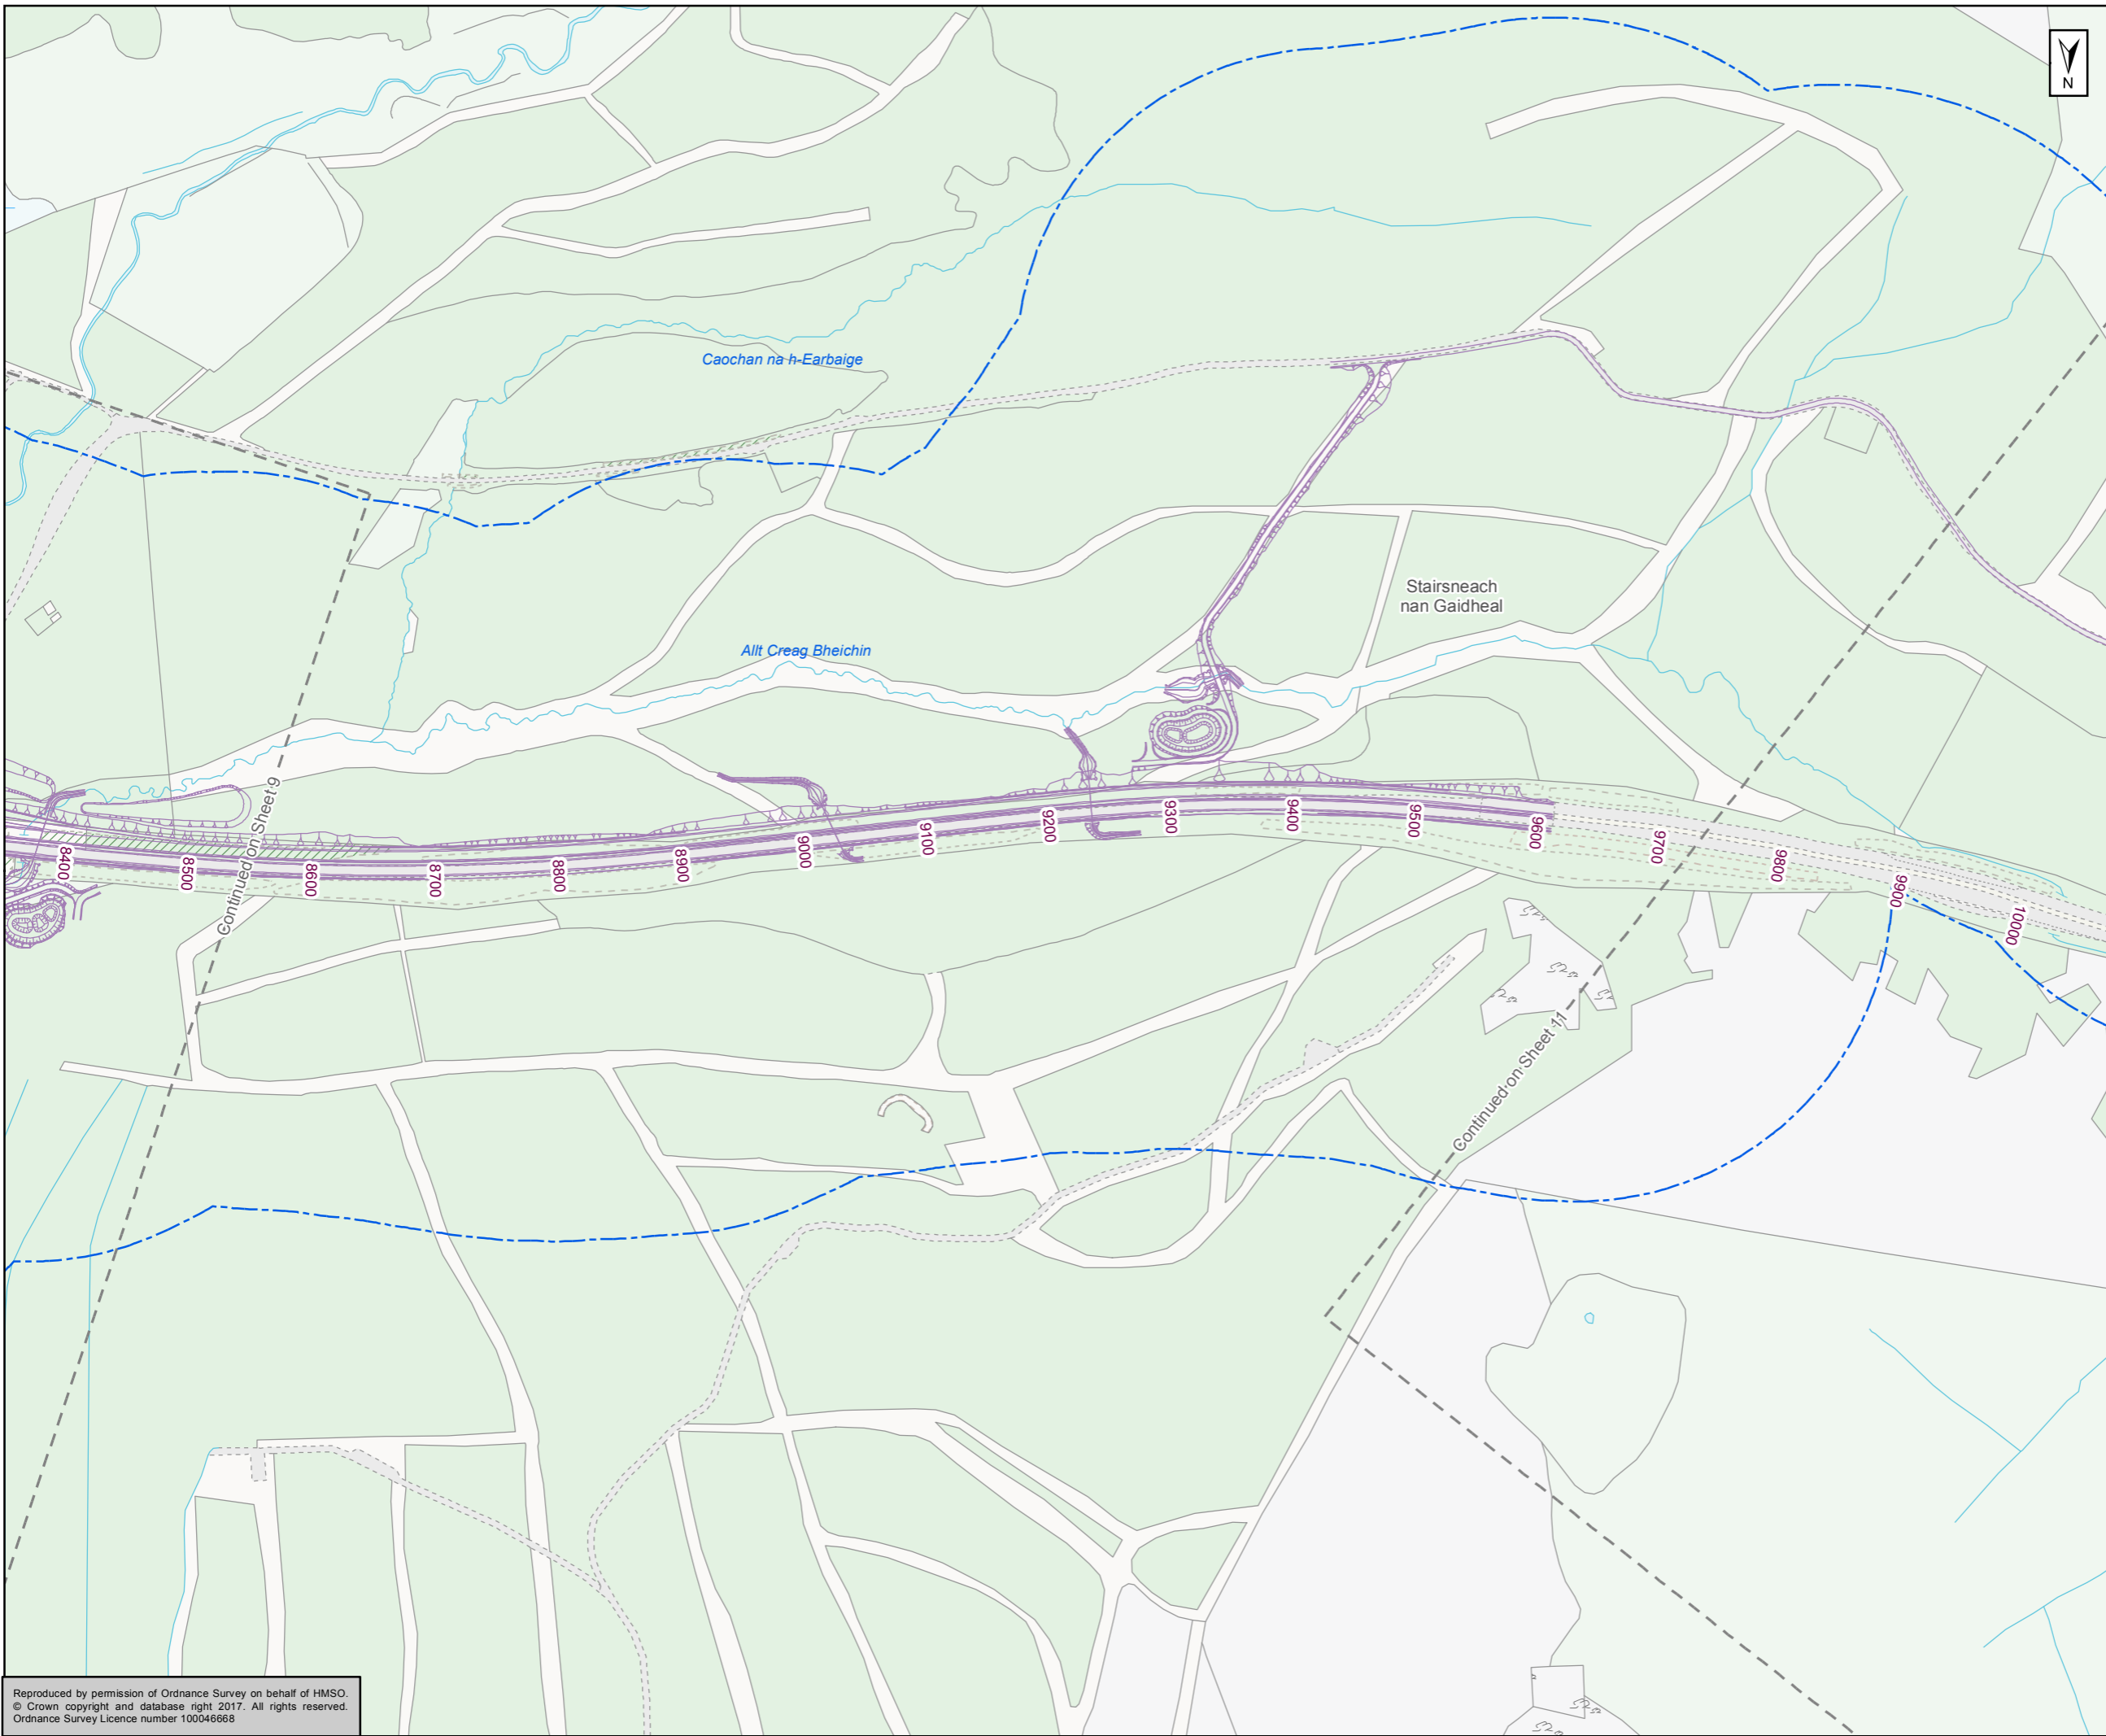Reproduced by permission of Ordnance Survey on behalf of HMSO.
© Crown copyright and database right 2017. All rights reserved.
Ordnance Survey Licence number 100046668



-  Proposed Scheme
-  250m Great Crested Newt Study Area
-  ID Pond

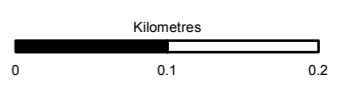

Status: FINAL Subtitle: B

Client: **TRANSPORT SCOTLAND**
COMHDHAIL ALBA



A9
DUALLING
PERTH TO INVERNESS
Tomatin to Moy




ATKINS mouchel

Figure 12.13j
Pond Locations
Sheet 10 of 11

Scale 1:5,000	Drawn RM	Checked SK	Approved RM	Authorised SB
Document Number A9P12-AMJ-EBD-Z_ZZZZ_XX-DR-GI-0123	Project Originator Volume	Revision P02		
Location	Type	Role	Number	

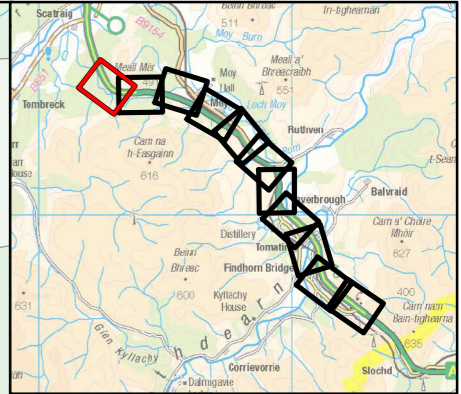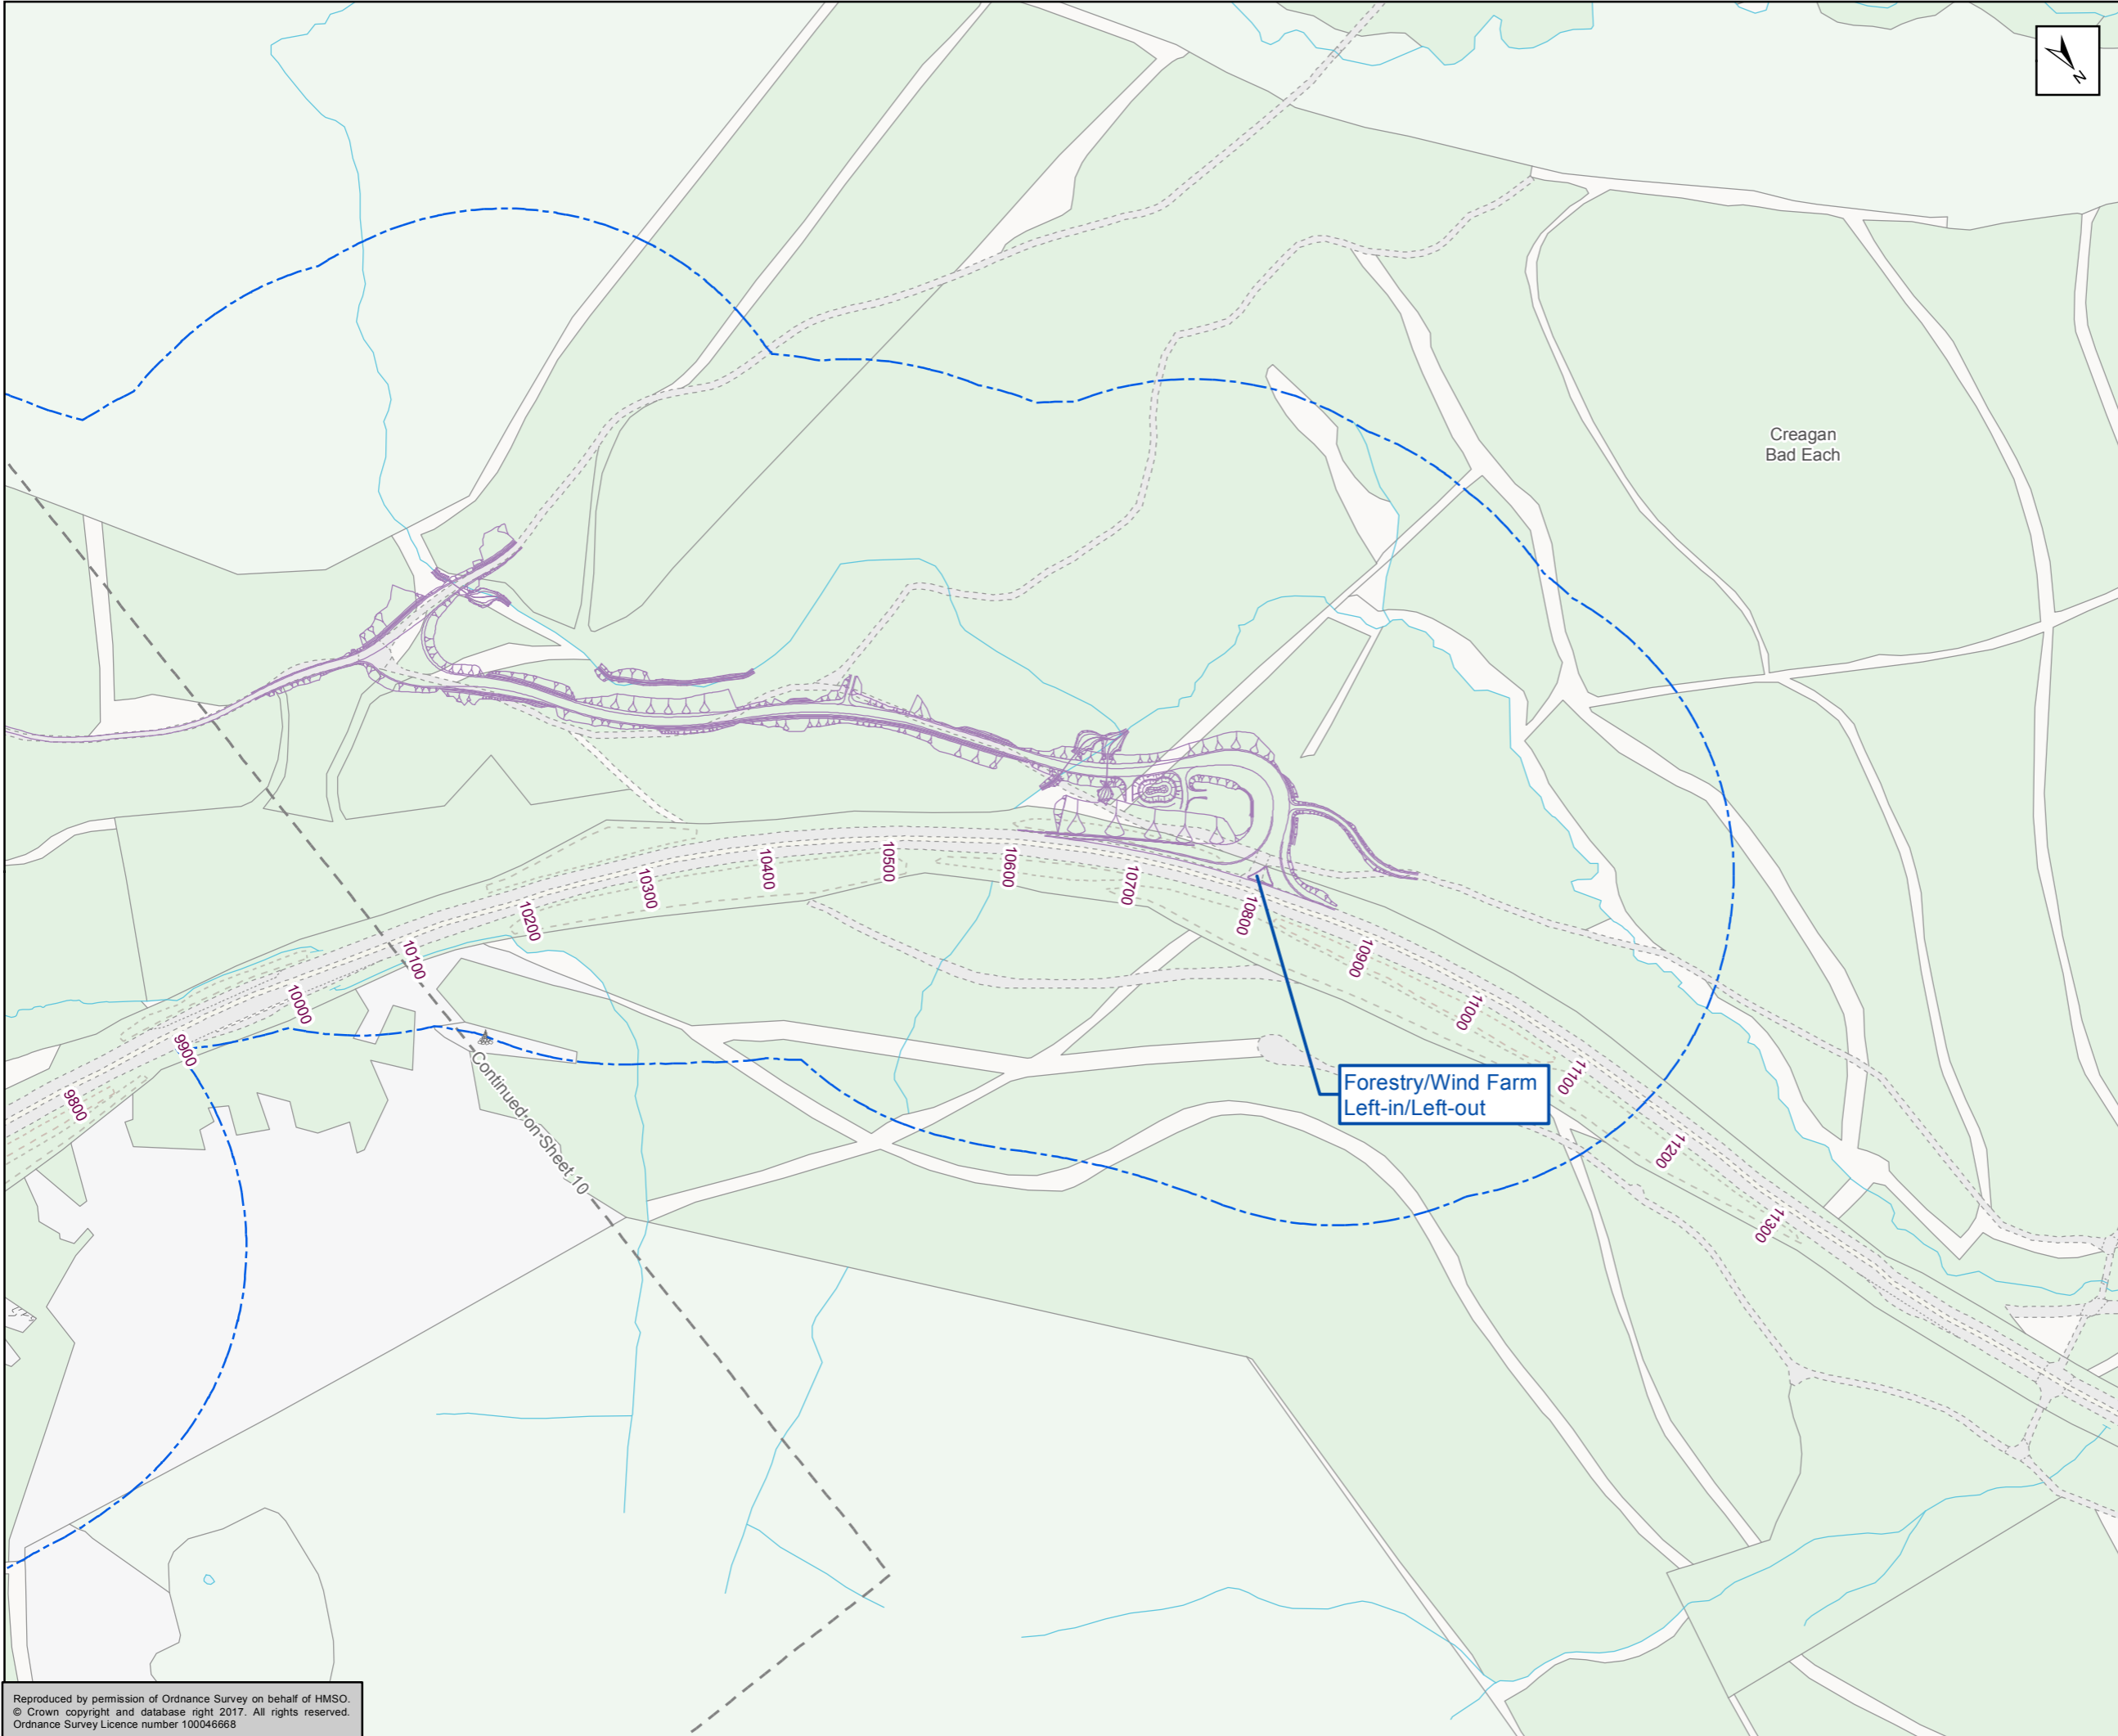
Reproduced by permission of Ordnance Survey on behalf of HMSO.
© Crown copyright and database right 2017. All rights reserved.
Ordnance Survey Licence number 100046668



-  Proposed Scheme
-  250m Great Crested Newt Study Area
-  ID Pond

Creagan
Bad Each

Kilometres

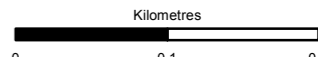

Status: FINAL Subtitle: B

Client: **TRANSPORT SCOTLAND**
COMHDHAIL ALBA

A9
DUALING
PERTH TO INVERNESS
Tomatin to Moy

ATKINS mouchel

Figure 12.13k
Pond Locations
Sheet 11 of 11

Scale 1:5,000	Drawn RM	Checked SK	Approved RM	Authorised SB
Document Number A9P12-AMJ-EBD-Z_ZZZZZ_XX-DR-GI-0192	Project Originator	Volume Number	Revision P02	
Location	Type	Role	Number	

Reproduced by permission of Ordnance Survey on behalf of HMSO.
© Crown copyright and database right 2017. All rights reserved.
Ordnance Survey Licence number 100046668