


Proposed Scheme

Watercourse Crossing

Receptors Areas with Flood Risk Receptors

Depth (m)

- 0 - 0.005
- 0.005 - 0.01
- 0.01 - 0.05
- 0.05 - 0.1
- 0.1 - 0.2
- 0.2 - 0.3
- 0.3 - 0.4
- 0.4 - 0.5
- 0.5 - 1
- 1+

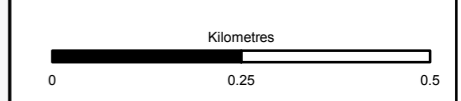

Status: FINAL Subtitle: B

Client: TRANSPORT SCOTLAND COMHDHAIL ALBA





ATKINS mouchel

Figure A11.2.9a  
AMJV 3.33% Baseline  
Sheet 1 of 6

Scale: 1:10,000	Drawn: HAH	Checked: TJ	Approved: RM	Authorised: SB
Document Number: A9P12-AMJ-EWE-Z_ZZZZZ_X-DR-GI-0030	Project: A9P12-AMJ-EWE-Z_ZZZZZ_X-DR-GI-0030	Originator: A9P12-AMJ-EWE-Z_ZZZZZ_X-DR-GI-0030	Volume: A9P12-AMJ-EWE-Z_ZZZZZ_X-DR-GI-0030	Revision: P04
Location:	Type:	Role:	Number:	

Reproduced by permission of Ordnance Survey on behalf of HMSO.  
© Crown copyright and database right 2017. All rights reserved.  
Ordnance Survey Licence number 100046668

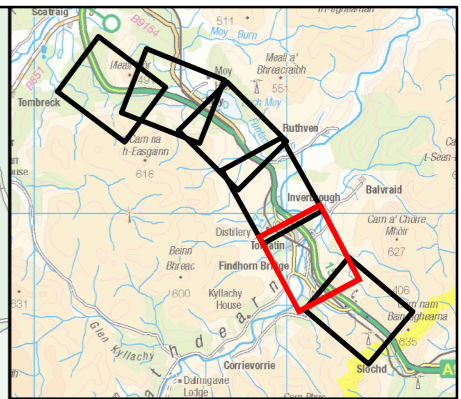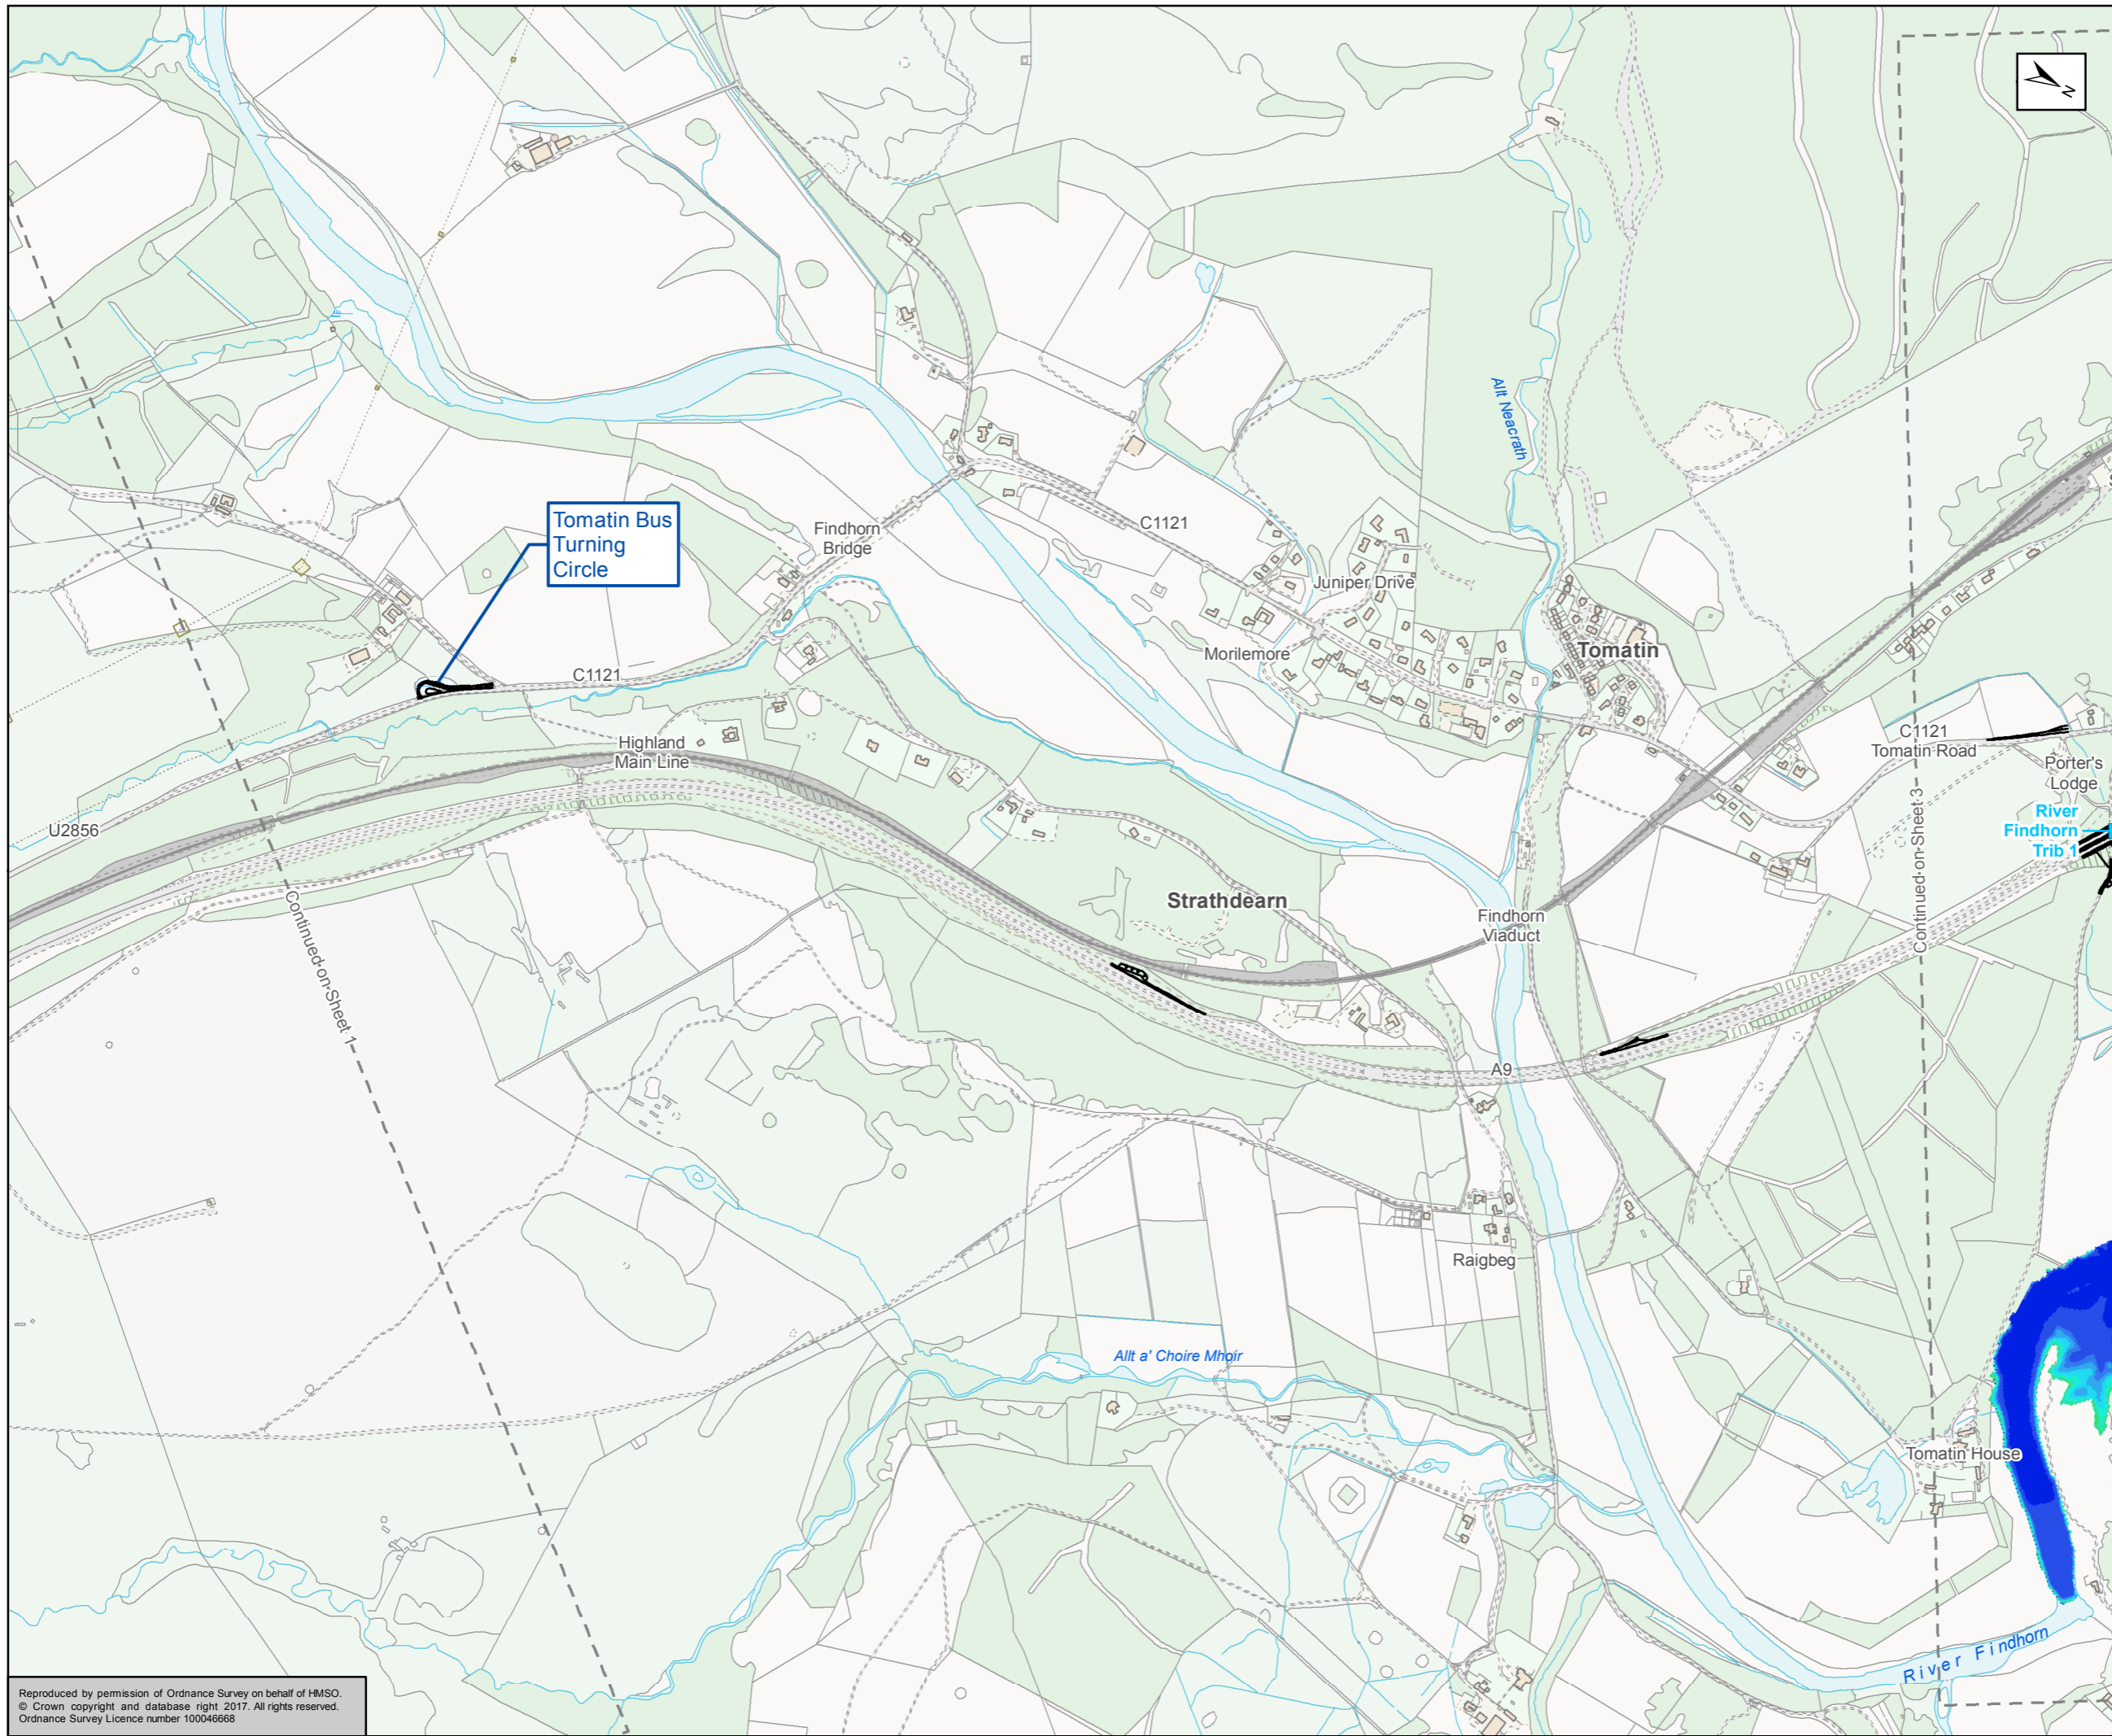

Proposed Scheme

Watercourse Crossing

Receptors Areas with Flood Risk Receptors

Depth (m)

- 0 - 0.005
- 0.005 - 0.01
- 0.01 - 0.05
- 0.05 - 0.1
- 0.1 - 0.2
- 0.2 - 0.3
- 0.3 - 0.4
- 0.4 - 0.5
- 0.5 - 1
- 1+

Kilometres

0 0.25 0.5

Status: FINAL Subtitle: B

Client: TRANSPORT SCOTLAND COMHDHAIL ALBA



A9 DUALLING PERTH TO INVERNESS Tomatin to Moy

ATKINS mouchel

Figure A11.2.9b  
AMJV 3.33% Baseline  
Sheet 2 of 6

Scale: 1:10,000	Drawn: HAH	Checked: TJ	Approved: RM	Authorised: SB
Document Number: A9P12-AMJ-EWE-Z_ZZZZZ_XX-DR-GI-0031	Project: A9P12-AMJ-EWE-Z_ZZZZZ_XX-DR-GI-0031	Originator: A9P12-AMJ-EWE-Z_ZZZZZ_XX-DR-GI-0031	Volume: A9P12-AMJ-EWE-Z_ZZZZZ_XX-DR-GI-0031	Revision: P03
Location:	Type:	Role:	Number:	

Reproduced by permission of Ordnance Survey on behalf of HMSO.  
© Crown copyright and database right 2017. All rights reserved.  
Ordnance Survey Licence number 100046668

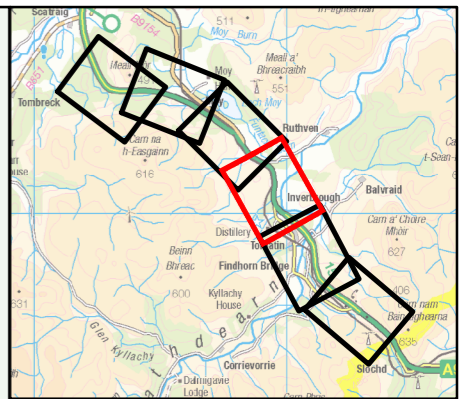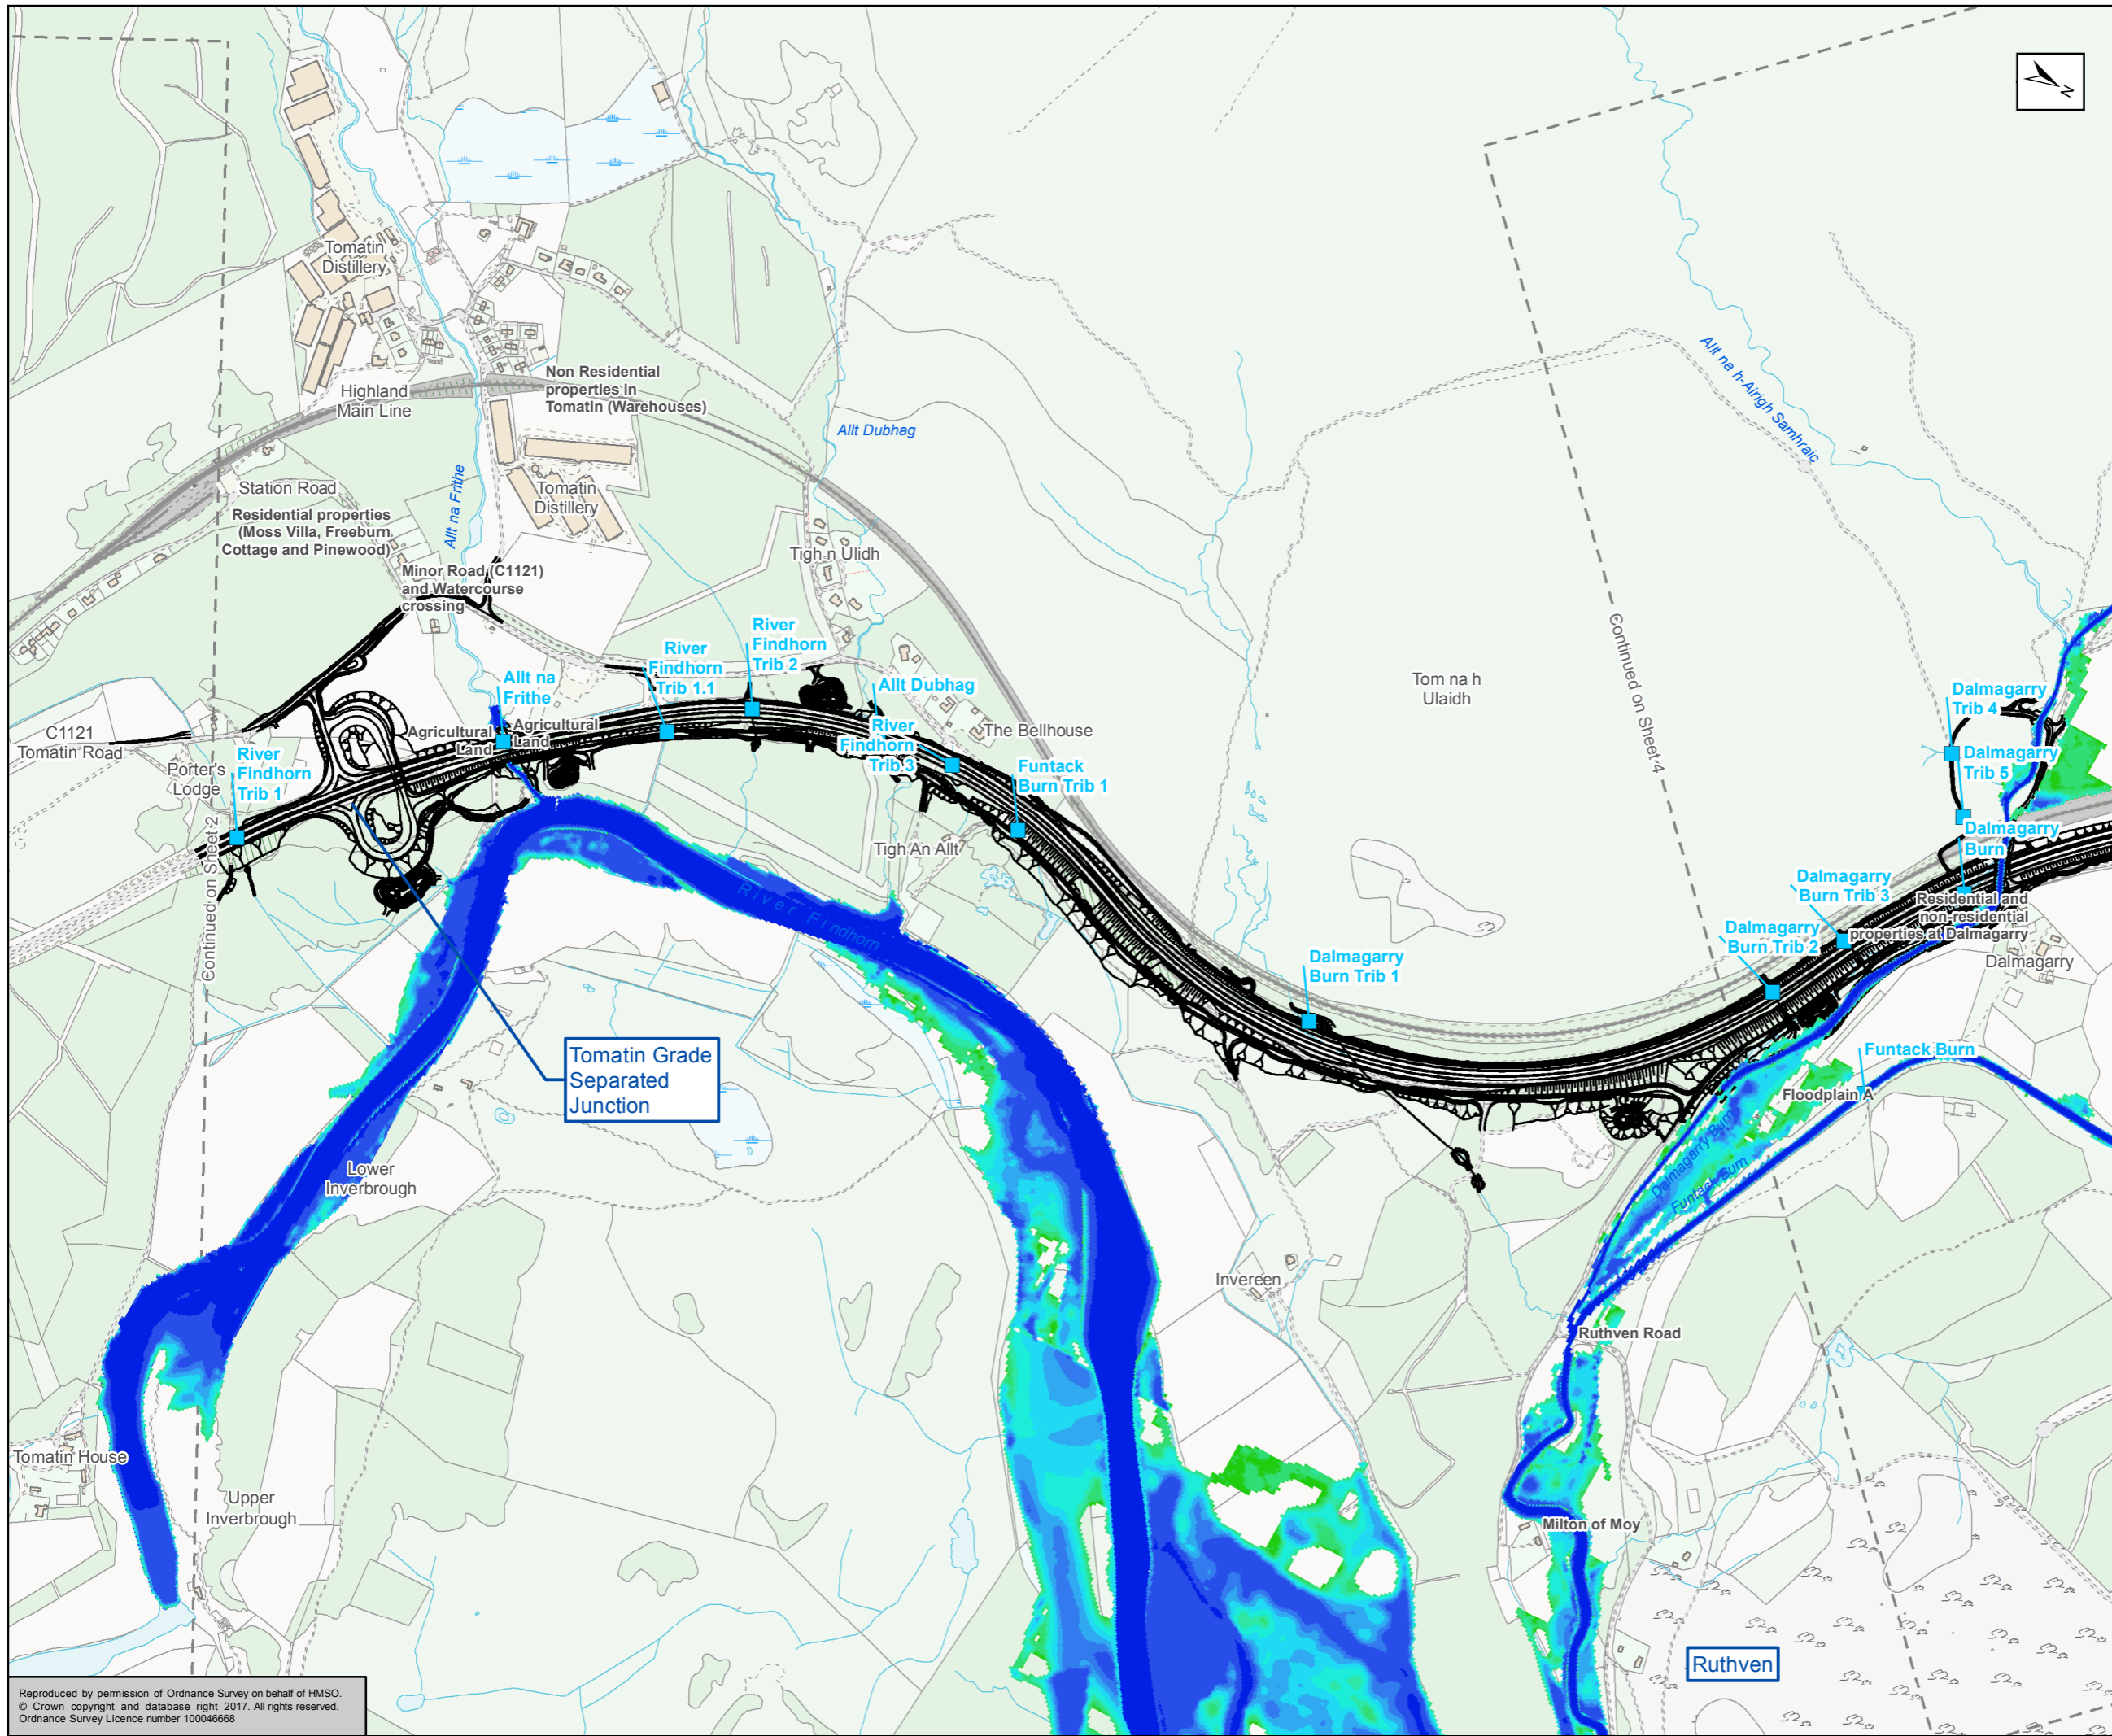

Proposed Scheme  
 Watercourse Crossing  
**Receptors** Areas with Flood Risk Receptors  
**Depth (m)**  
 0 - 0.005  
 0.005 - 0.01  
 0.01 - 0.05  
 0.05 - 0.1  
 0.1 - 0.2  
 0.2 - 0.3  
 0.3 - 0.4  
 0.4 - 0.5  
 0.5 - 1  
 1+

0 0.25 0.5  
 Kilometres

Status: FINAL  
 Subtitle: B

TRANSPORT SCOTLAND  
 COMHDHAIL ALBA



**A9**  
 DUALLING  
 PERTH TO INVERNESS  
 Tomatin to Moy

**ATKINS** mouchel


Title: Figure A11.2.9c  
 AMJV 3.33% Baseline  
 Sheet 3 of 6

Scale: 1:10,000	Drawn: HAH	Checked: TJ	Approved: RM	Authorised: SB
Document Number: A9P12-AMJ-EWE-Z_ZZZZZ_X-DR-GI-0032	Project: A9P12-AMJ-EWE-Z_ZZZZZ_X-DR-GI-0032	Originator: A9P12-AMJ-EWE-Z_ZZZZZ_X-DR-GI-0032	Volume: A9P12-AMJ-EWE-Z_ZZZZZ_X-DR-GI-0032	Revision: P04
Location:	Type:	Role:	Number:	

Reproduced by permission of Ordnance Survey on behalf of HMSO.  
 © Crown copyright and database right 2017. All rights reserved.  
 Ordnance Survey Licence number 100046668

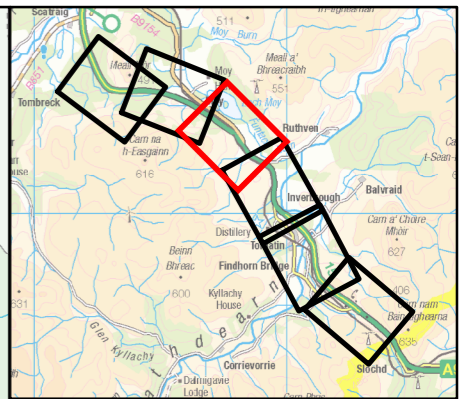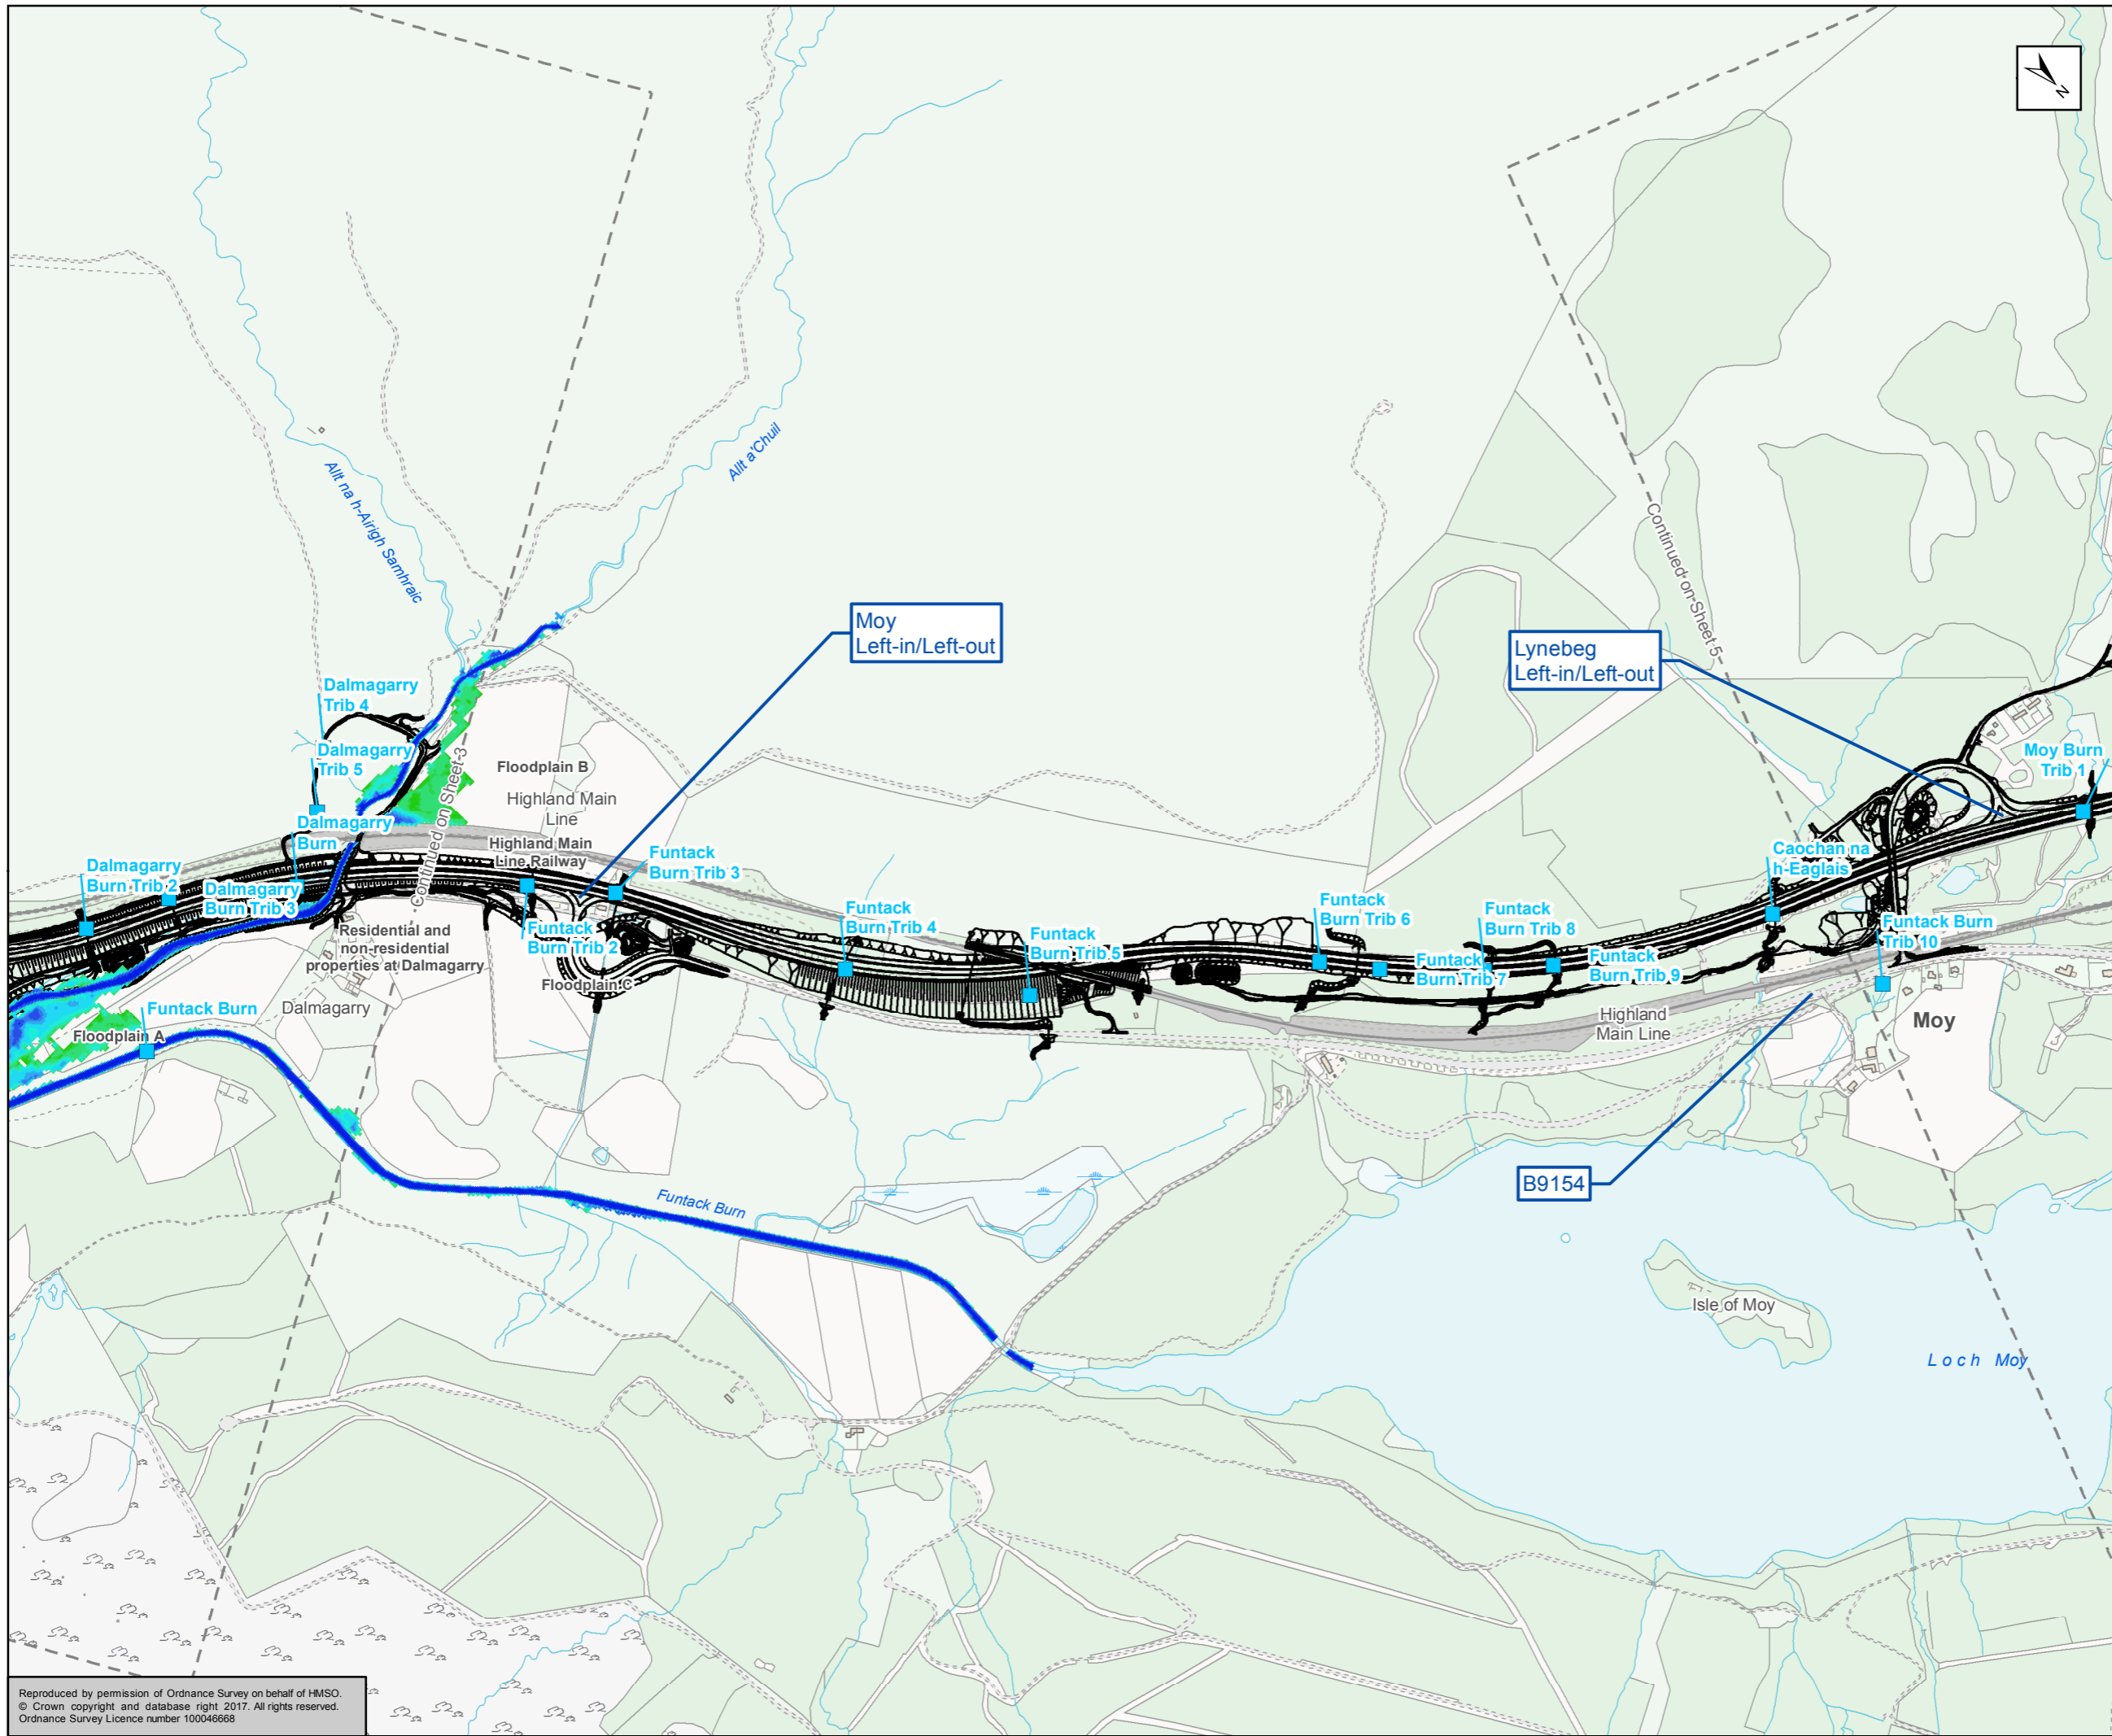

Proposed Scheme  
 Watercourse Crossing  
**Receptors** Areas with Flood Risk Receptors  
**Depth (m)**  
 0 - 0.005  
 0.005 - 0.01  
 0.01 - 0.05  
 0.05 - 0.1  
 0.1 - 0.2  
 0.2 - 0.3  
 0.3 - 0.4  
 0.4 - 0.5  
 0.5 - 1  
 1+

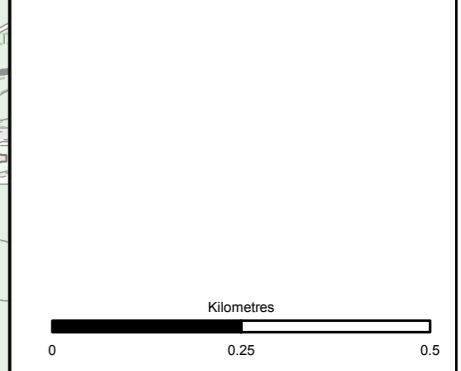

Status: FINAL Subtitle: B

Client: **TRANSPORT SCOTLAND**  
COMHDHAIL ALBA



**A9**  
DUALLING  
PERTH TO INVERNESS  
Tomatin to Moy

**ATKINS** mouchel

Figure A11.2.9d  
AMJV 3.33% Baseline  
Sheet 4 of 6

Scale	1:10,000	Drawn	HAH	Checked	TJ	Approved	RM	Authorised	SB
Document Number	Project		Originator		Volume		Revision		
A9P12-AMJ-EWE-Z_ZZZZZ_X-DR-GI-0033	A9P12-AMJ-EWE-Z_ZZZZZ_X-DR-GI-0033		A9P12-AMJ-EWE-Z_ZZZZZ_X-DR-GI-0033		A9P12-AMJ-EWE-Z_ZZZZZ_X-DR-GI-0033		P03		
Location	Type	Role	Number						

Reproduced by permission of Ordnance Survey on behalf of HMSO.  
© Crown copyright and database right 2017. All rights reserved.  
Ordnance Survey Licence number 100046668

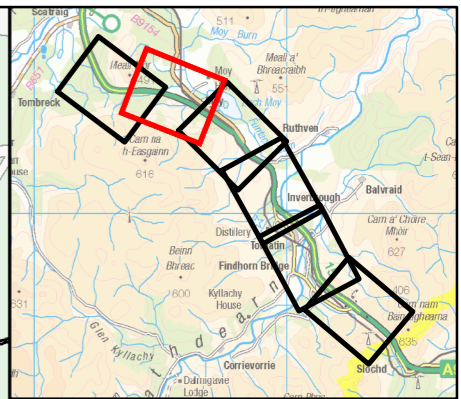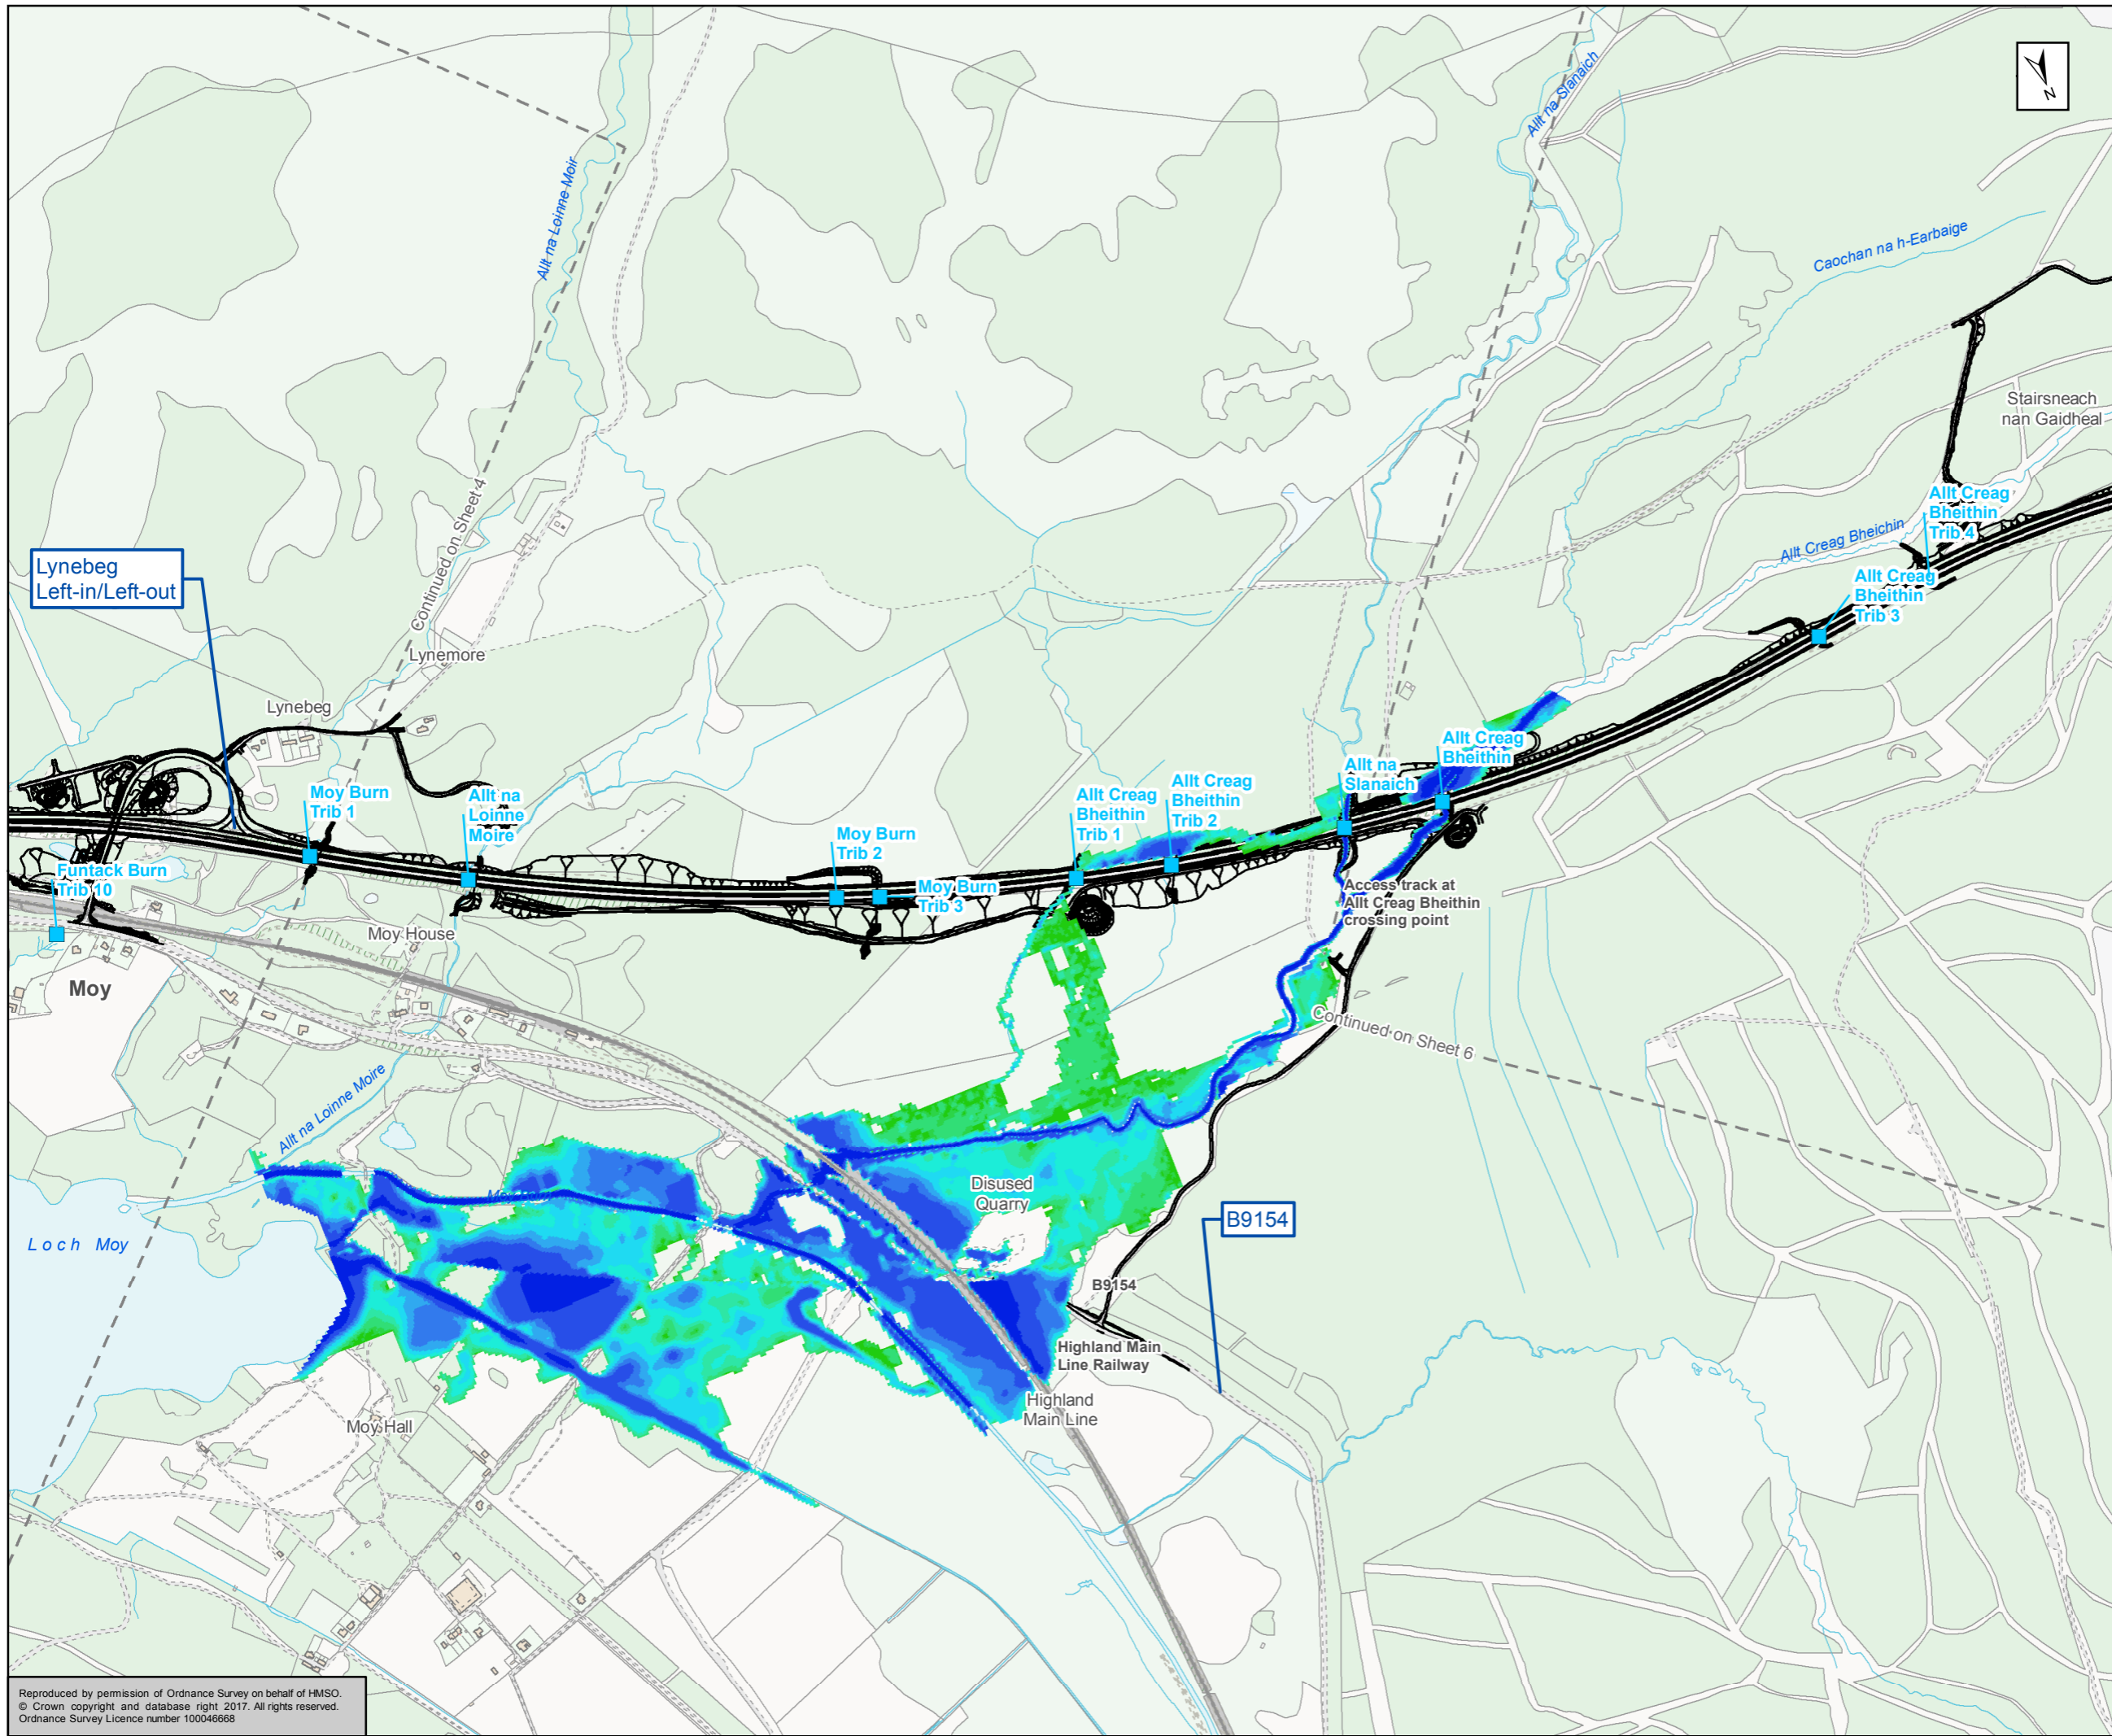


~ Proposed Scheme

■ Watercourse Crossing

Receptors Areas with Flood Risk Receptors

Depth (m)

- 0 - 0.005
- 0.005 - 0.01
- 0.01 - 0.05
- 0.05 - 0.1
- 0.1 - 0.2
- 0.2 - 0.3
- 0.3 - 0.4
- 0.4 - 0.5
- 0.5 - 1
- 1+

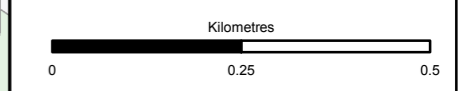

Status: FINAL Subtitle: B

Client: TRANSPORT SCOTLAND COMHDHAIL ALBA



**A9**  
DUALLING  
PERTH TO INVERNESS  
Tomatin to Moy

ATKINS mouchel

Figure A11.2.9e  
AMJV 3.33% Baseline  
Sheet 5 of 6

Scale: 1:10,000	Drawn: HAH	Checked: TJ	Approved: RM	Authorised: SB
Document Number: A9P12-AMJ-EWE-Z_ZZZZZ_XX-DR-GI-0034	Project Originator: A9P12-AMJ-EWE-Z_ZZZZZ_XX-DR-GI-0034	Volume: P03	Revision: P03	
Location:	Type:	Role:	Number:	

Reproduced by permission of Ordnance Survey on behalf of HMSO.  
© Crown copyright and database right 2017. All rights reserved.  
Ordnance Survey Licence number 100046668

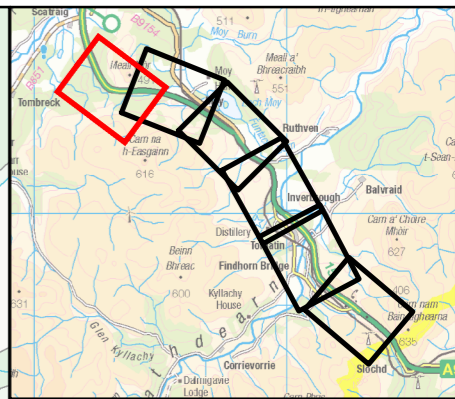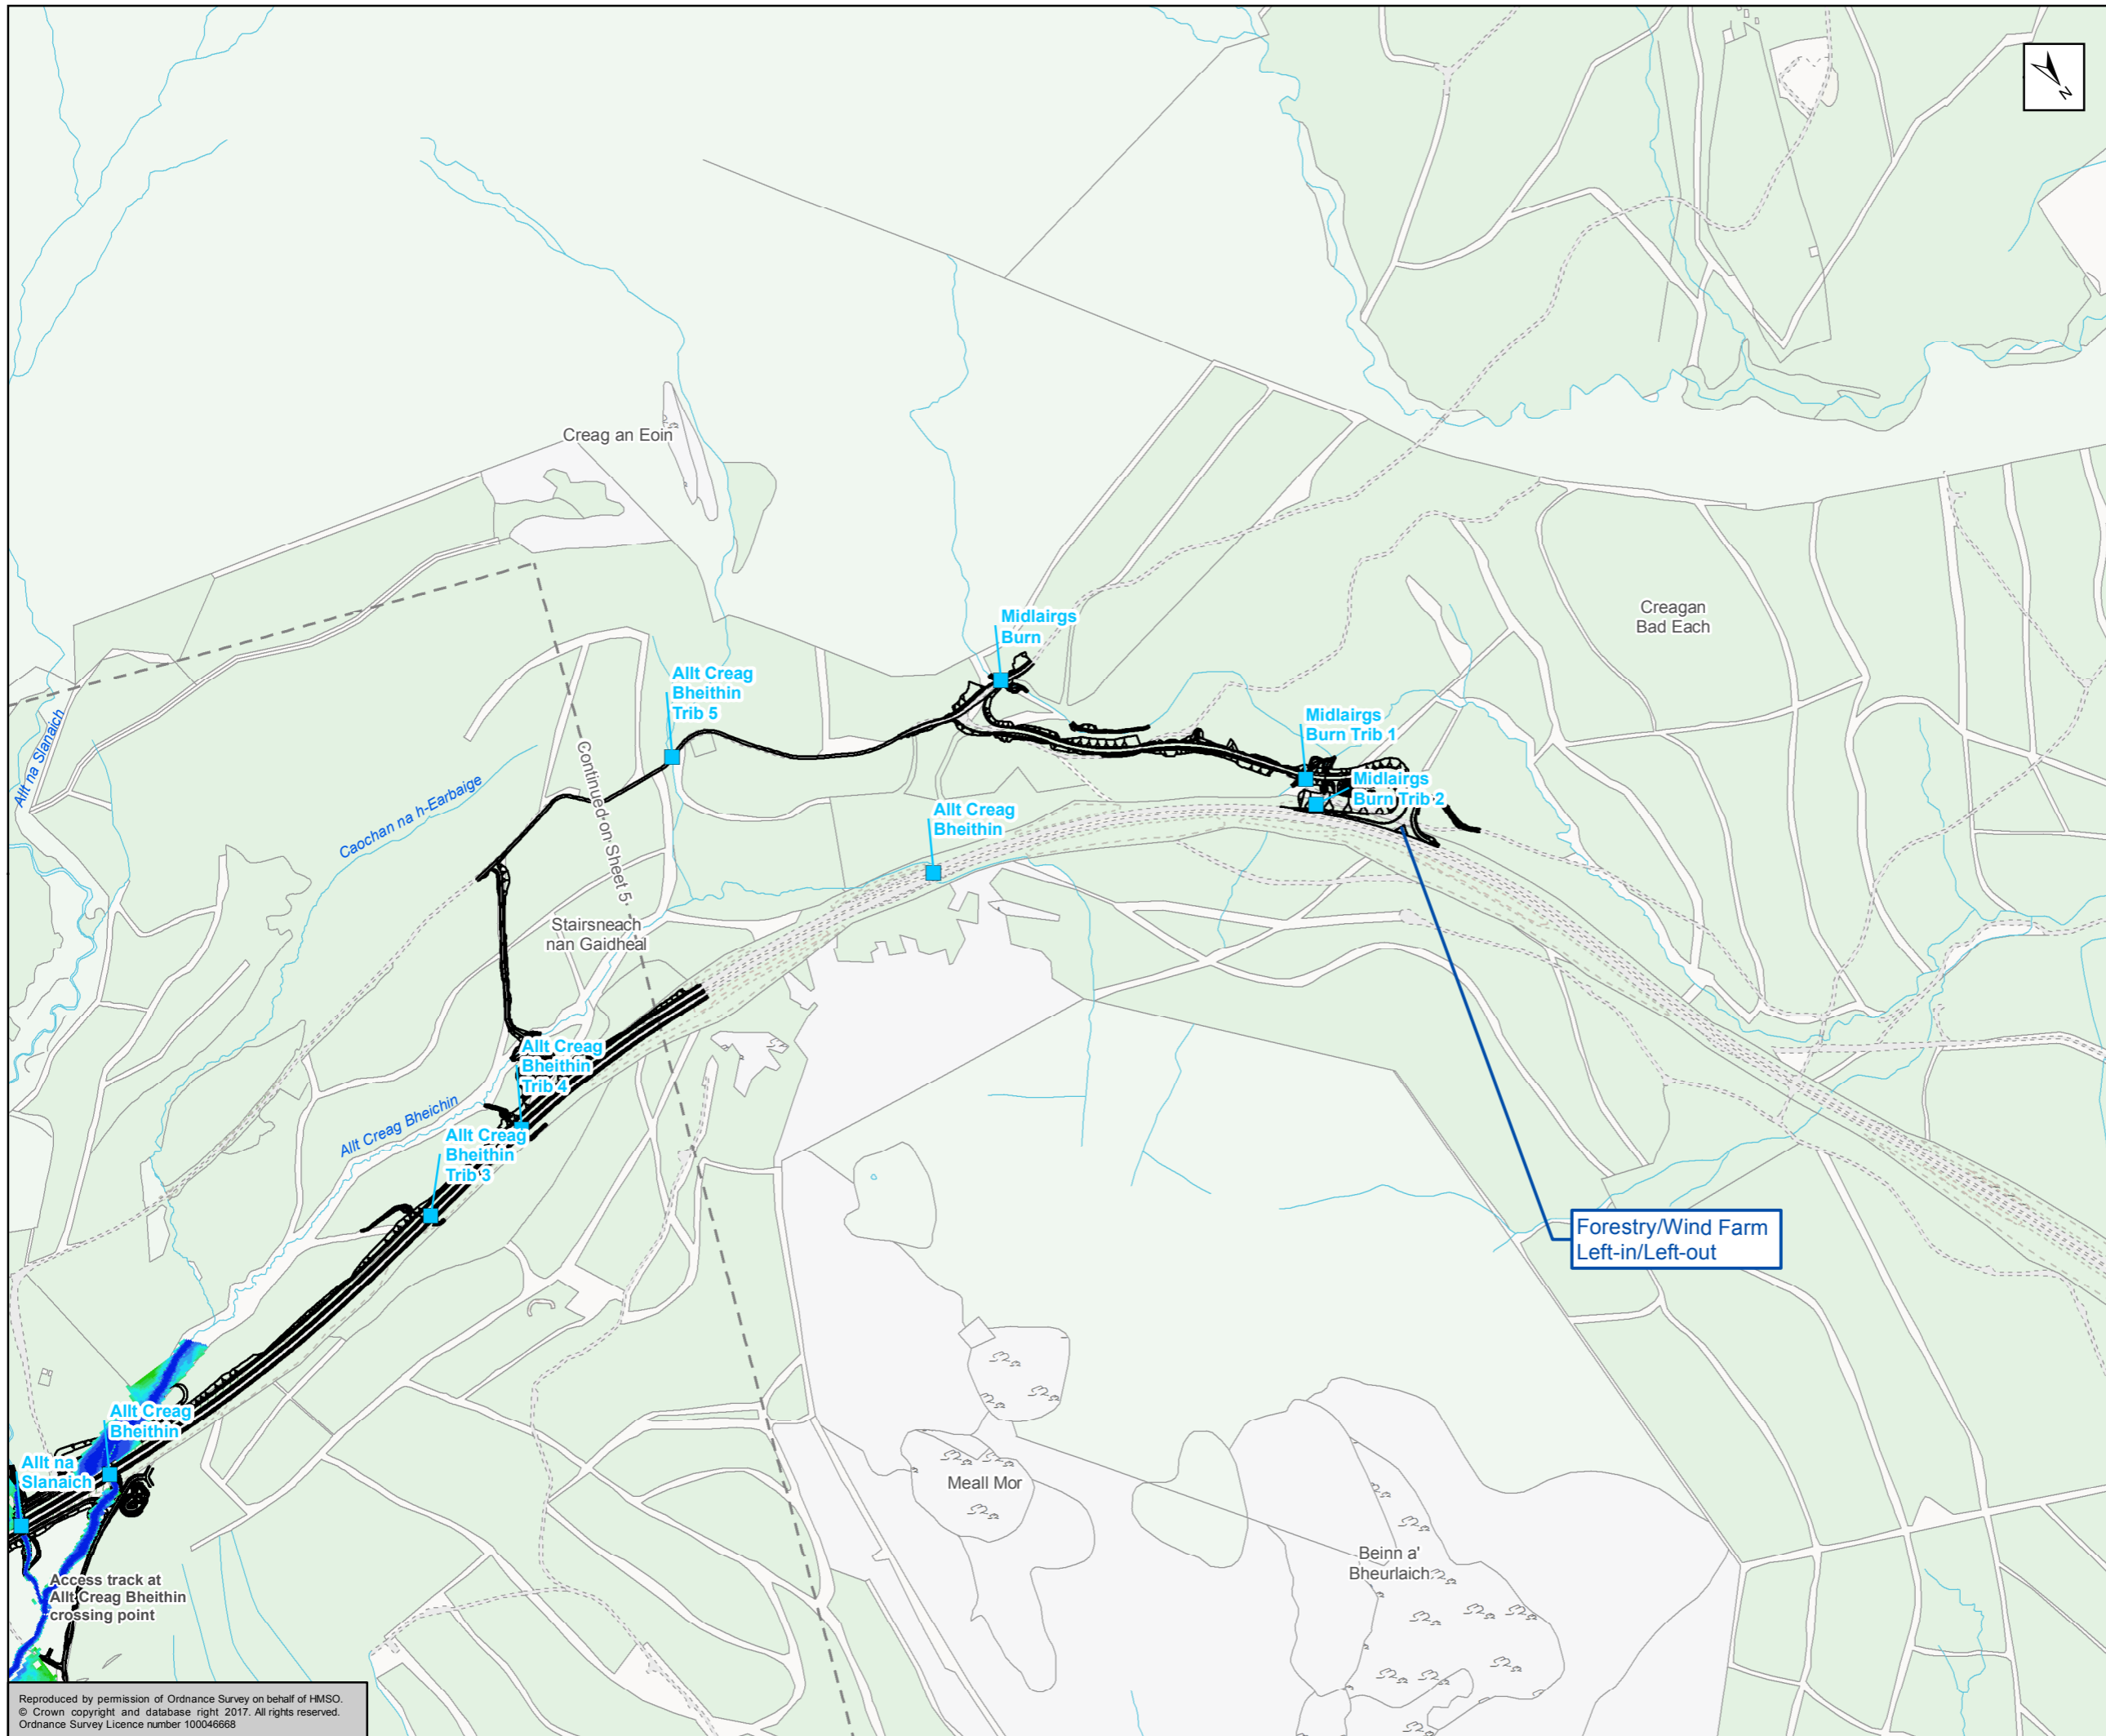


~ Proposed Scheme

■ Watercourse Crossing

**Receptors Areas with Flood Risk Receptors**

**Depth (m)**

- 0 - 0.005
- 0.005 - 0.01
- 0.01 - 0.05
- 0.05 - 0.1
- 0.1 - 0.2
- 0.2 - 0.3
- 0.3 - 0.4
- 0.4 - 0.5
- 0.5 - 1
- 1+

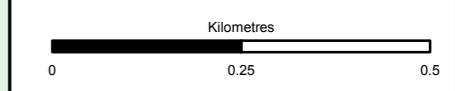

Status: FINAL Subtitle: B

Client: TRANSPORT SCOTLAND COMHDHAIL ALBA



ATKINS mouchel

Title: Figure A11.2.9f  
AMJV 3.33% Baseline  
Sheet 6 of 6

Scale: 1:10,000	Drawn: HAH	Checked: TJ	Approved: RM	Authorised: SB
Document Number: A9P12-AMJ-EWE-Z_ZZZZZ_X-DR-GI-0035	Project: A9P12-AMJ-EWE-Z_ZZZZZ_X-DR-GI-0035	Originator: A9P12-AMJ-EWE-Z_ZZZZZ_X-DR-GI-0035	Volume: A9P12-AMJ-EWE-Z_ZZZZZ_X-DR-GI-0035	Revision: P03
Location:	Type:	Role:	Number:	

Reproduced by permission of Ordnance Survey on behalf of HMSO.  
© Crown copyright and database right 2017. All rights reserved.  
Ordnance Survey Licence number 100046668