


- Proposed Scheme
 - 500m Study Area
 - Planning Applications
- Cairngorms National Park Authority - Adopted Local Development Plan 2015**
- Community
 - Economic Development
 - Open Space
 - Tourism

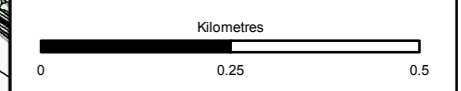

Status: FINAL Subtitle: B

Client: **TRANSPORT SCOTLAND**
COMHDHAIL ALBA





ATKINS mouchel


Figure 8.2
Development Land Allocations
and Planning Applications
Sheet 1 of 9

Scale: 1:10,000	Drawn: MM	Checked: GK	Approved: ROB	Authorised: SB
Document Number: A9P11-AMJ-EAC-H_ZZZZ_XX-DR-GI-0010	Project: A9P11-AMJ-EAC-H_ZZZZ_XX-DR-GI-0010	Originator: [Blank]	Volume: [Blank]	Revision: P04
Location: [Blank]	Type: [Blank]	Role: [Blank]	Number: [Blank]	[Blank]

Reproduced by permission of Ordnance Survey on behalf of HMSO.
© Crown copyright and database right 2017. All rights reserved.
Ordnance Survey Licence number 100046668

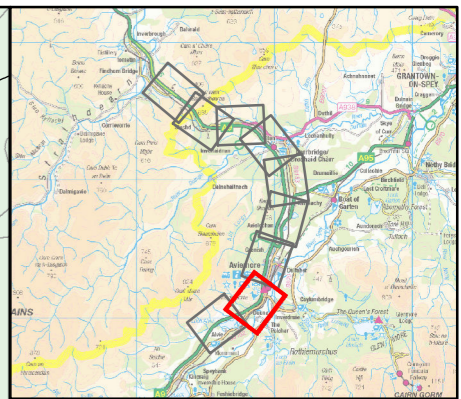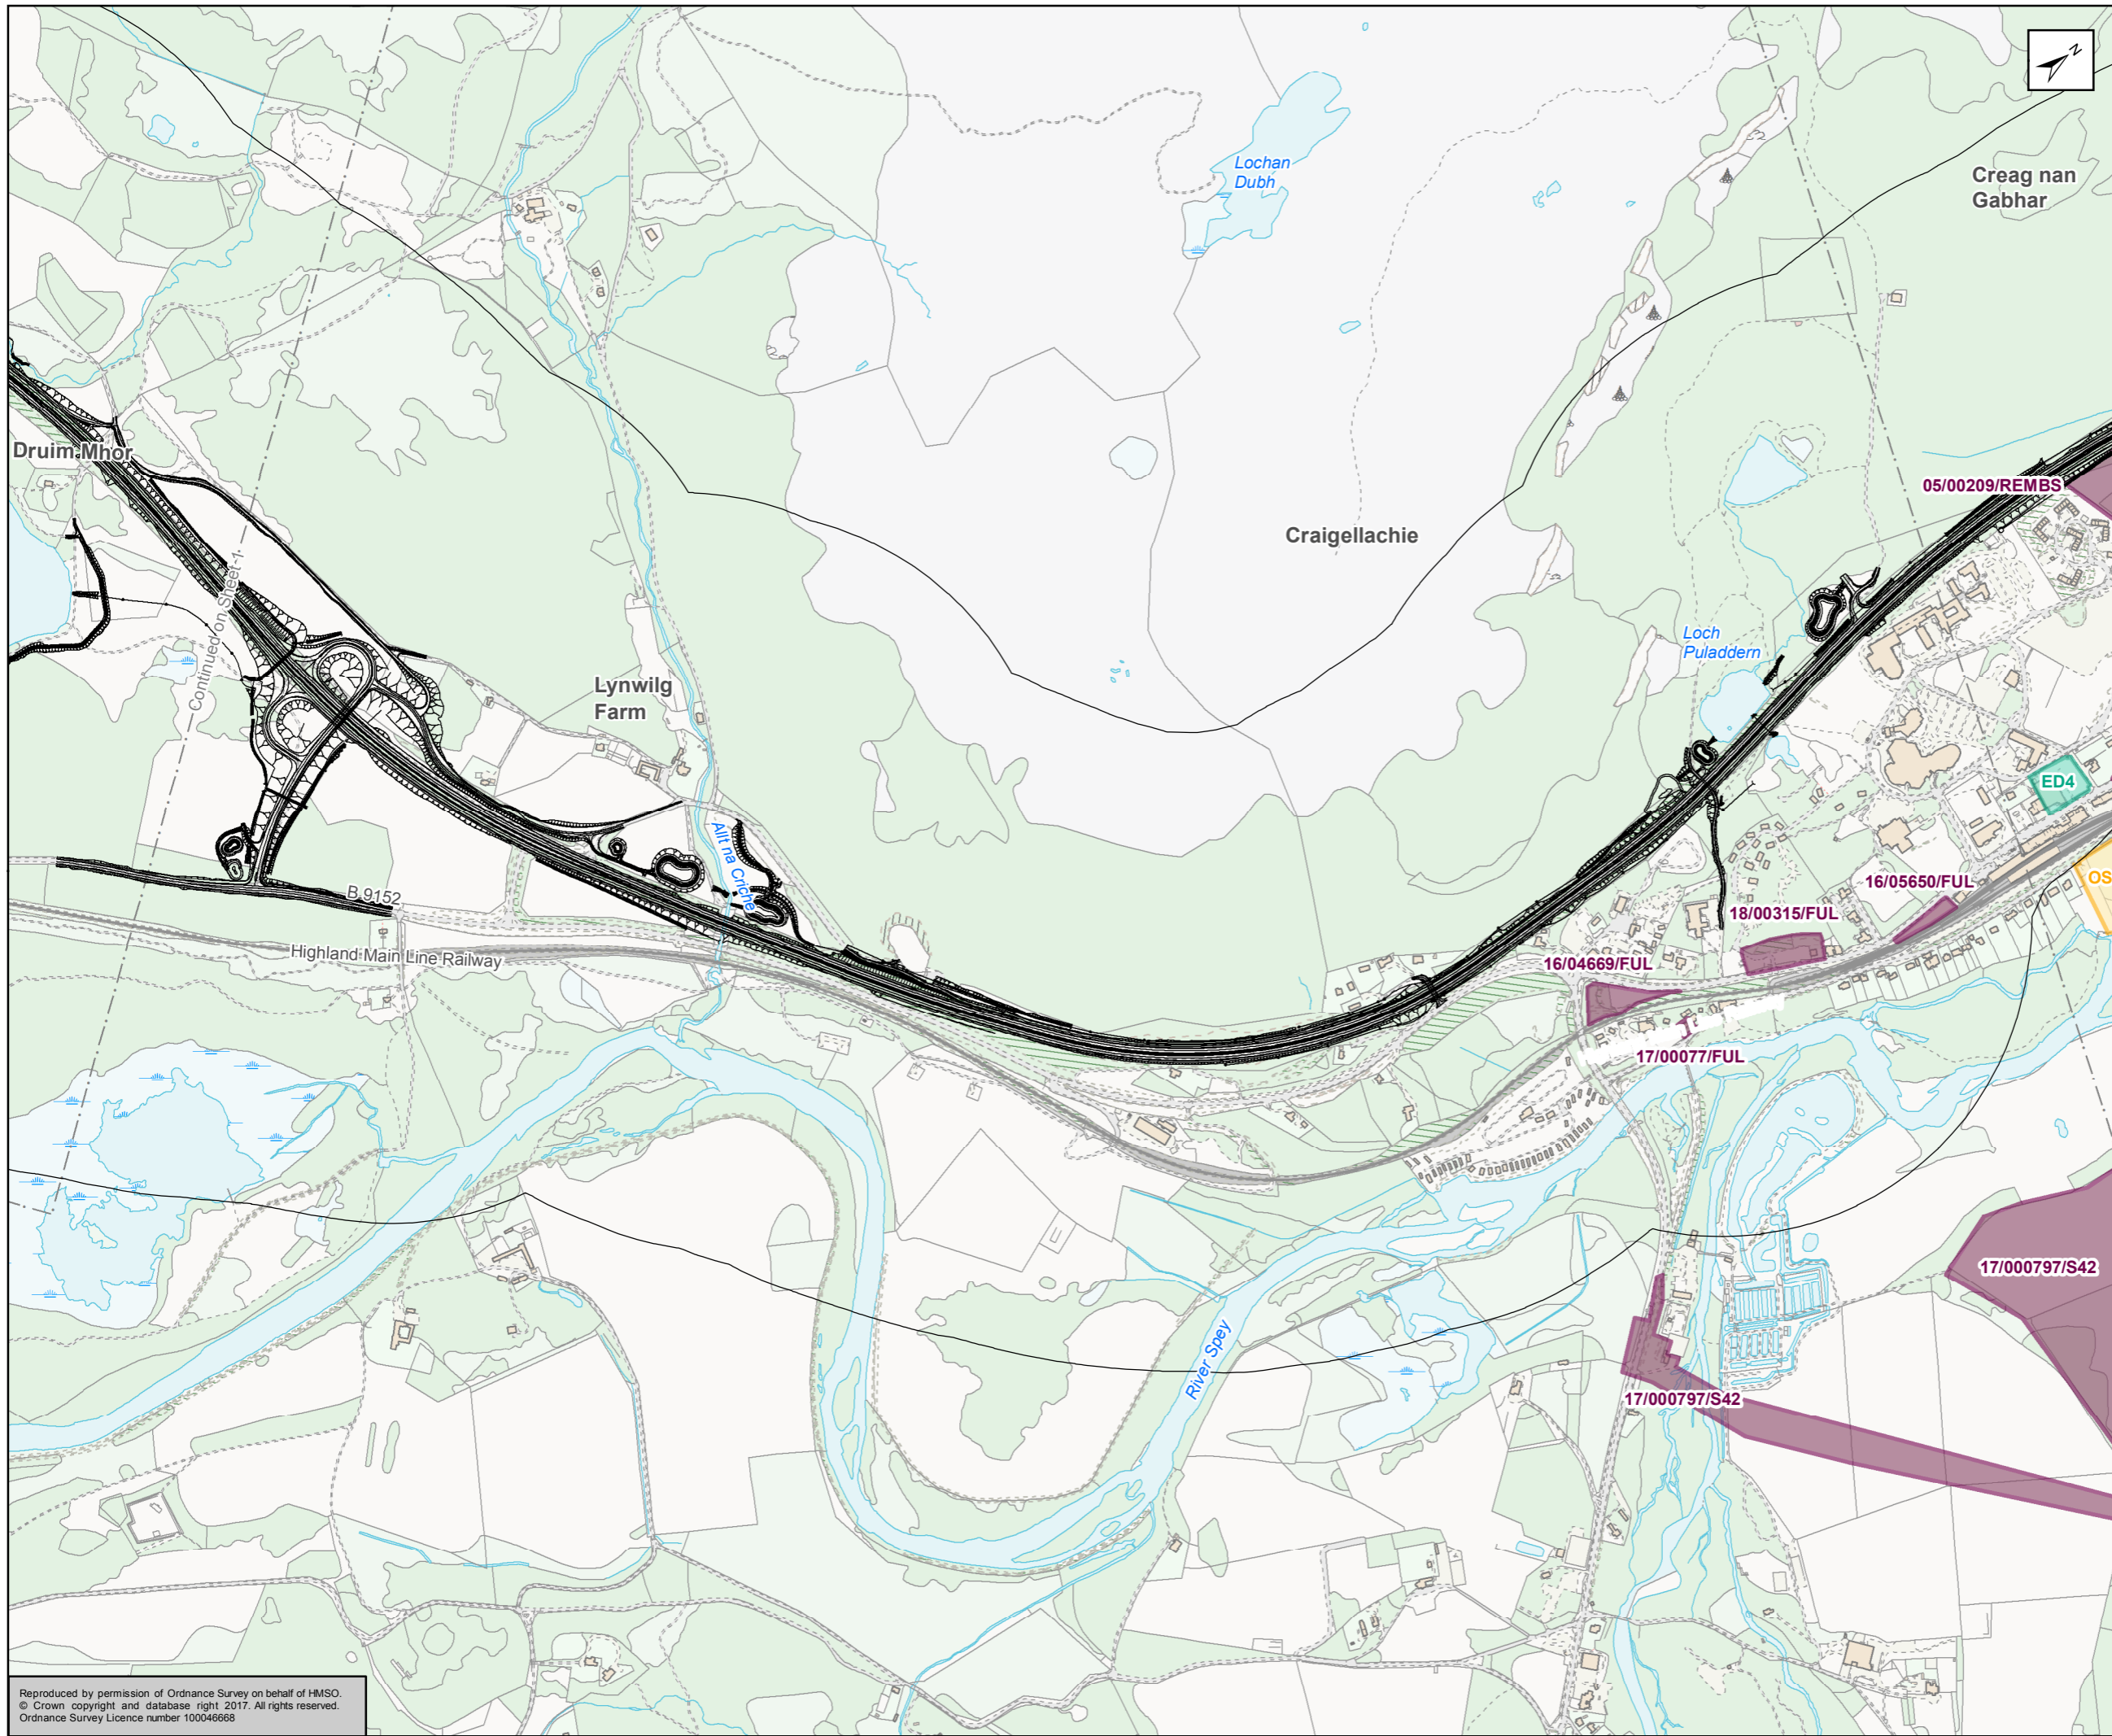

- Proposed Scheme
 - 500m Study Area
 - Planning Applications
- Cairngorms National Park Authority - Adopted Local Development Plan 2015**
- Community
 - Economic Development
 - Open Space
 - Tourism

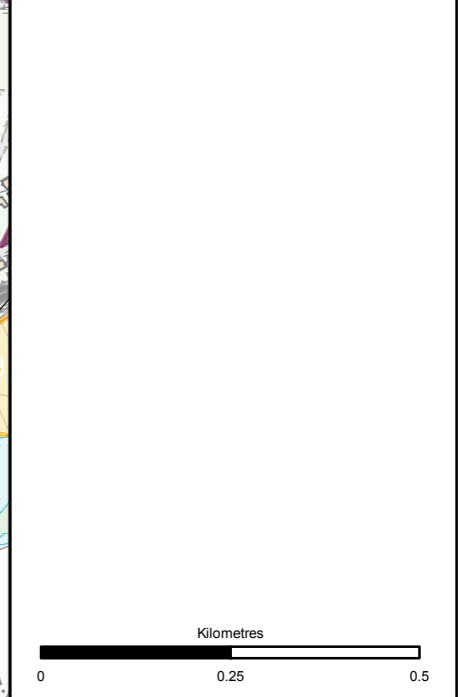

Status: FINAL Subtitle: B

Client: **TRANSPORT SCOTLAND**
COMHDHAIL ALBA





ATKINS mouchel


Figure 8.2
Development Land Allocations
and Planning Applications
Sheet 2 of 9

Scale: 1:10,000	Drawn: MM	Checked: GK	Approved: ROB	Authorised: SB
Document Number: A9P11-AMJ-EAC-H_ZZZZ_XX-DR-GI-0011	Project: A9P11-AMJ-EAC-H_ZZZZ_XX-DR-GI-0011	Originator: [blank]	Volume: [blank]	Revision: P04
Location: [blank]	Type: [blank]	Role: [blank]	Number: [blank]	[blank]

Reproduced by permission of Ordnance Survey on behalf of HMSO.
© Crown copyright and database right 2017. All rights reserved.
Ordnance Survey Licence number 100046668

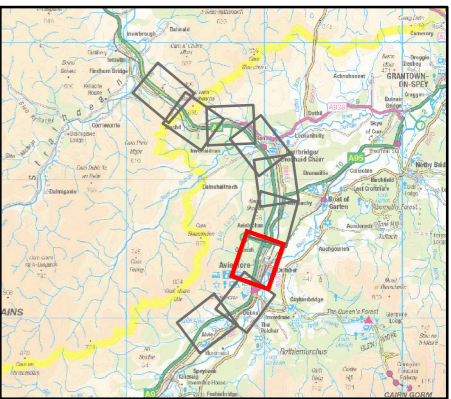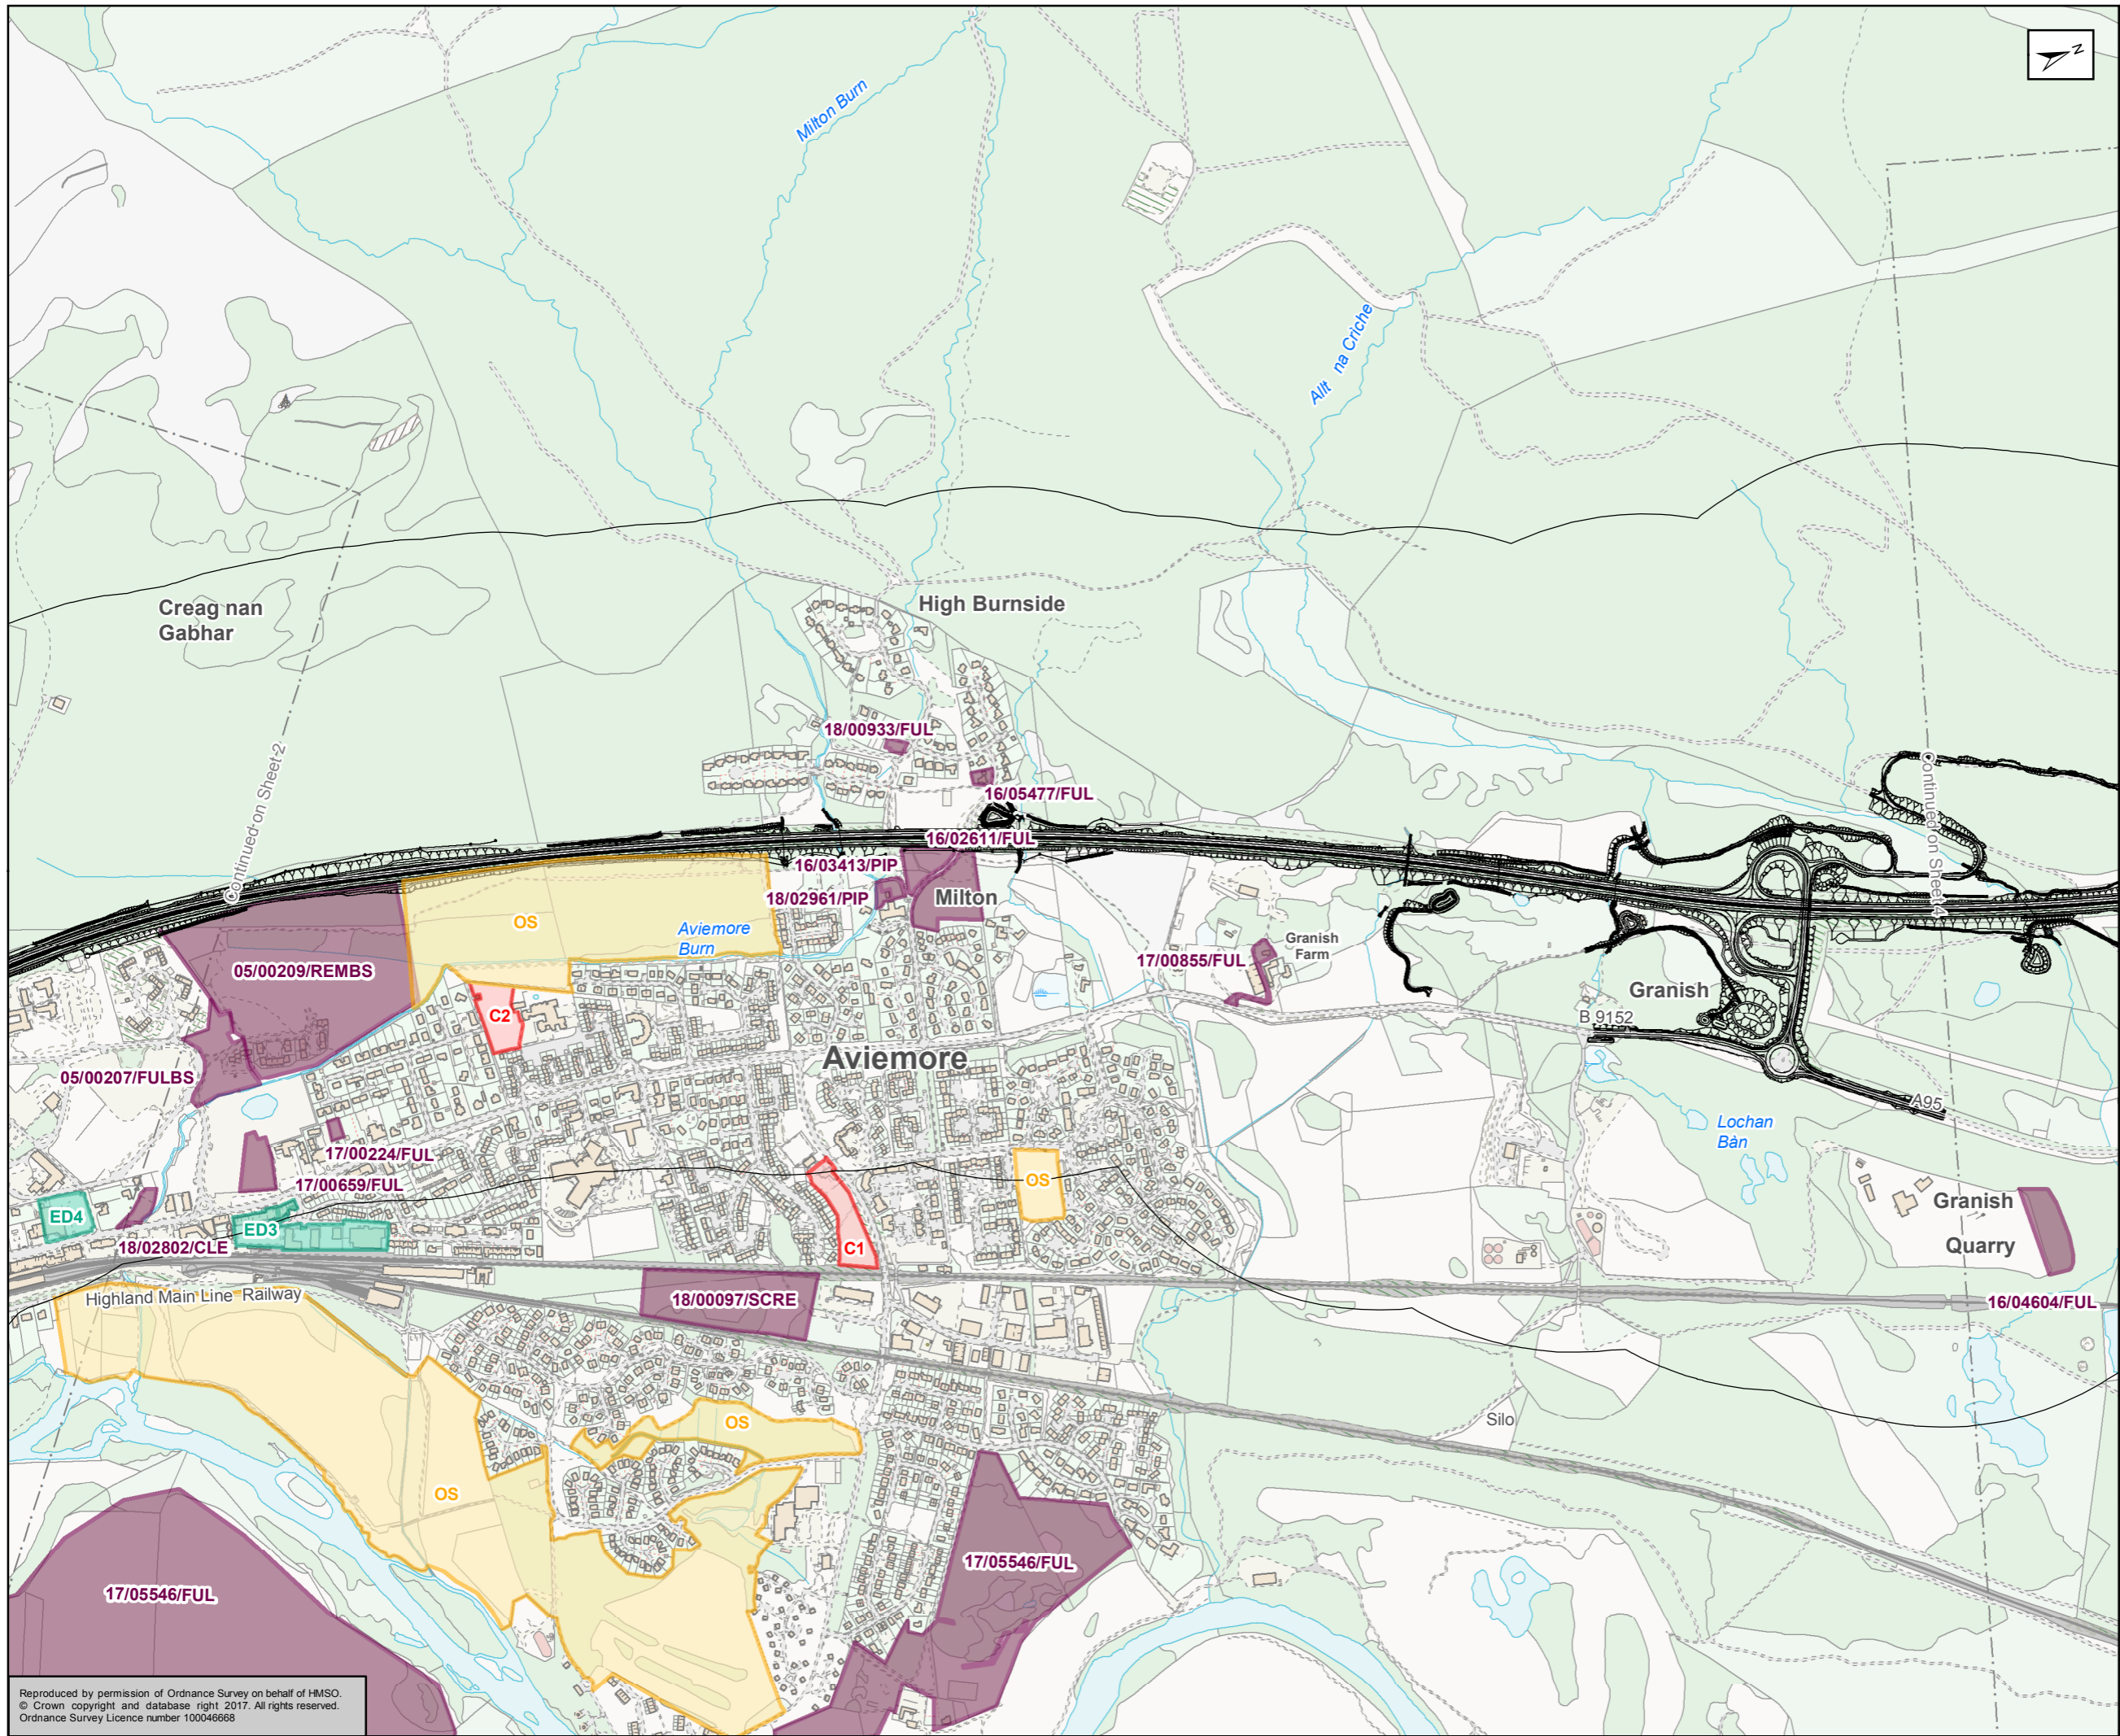

- Proposed Scheme
 - 500m Study Area
 - Planning Applications
- Cairngorms National Park Authority - Adopted Local Development Plan 2015**
- Community
 - Economic Development
 - Open Space
 - Tourism

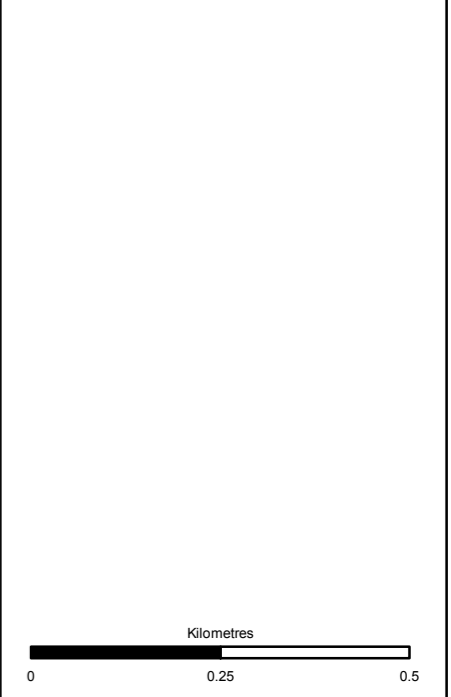

Status: FINAL Subtitle: B

Client: **TRANSPORT SCOTLAND**
COMHDHAIL ALBA





ATKINS mouchel

Figure 8.2
Development Land Allocations
and Planning Applications
Sheet 3 of 9

Scale	1:10,000	Drawn	MM	Checked	GK	Approved	ROB	Authorised	SB	
Document Number	A9P11-AMJ-EAC-H_ZZZZZ_XX-DR-GI-0012								Revision	P04
Project	Originator	Volume								
Location	Type	Role	Number							

Reproduced by permission of Ordnance Survey on behalf of HMSO.
© Crown copyright and database right 2017. All rights reserved.
Ordnance Survey Licence number 100046668

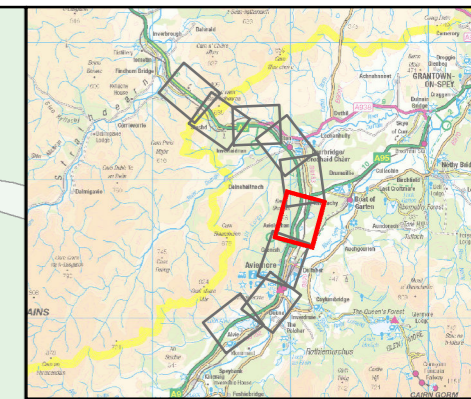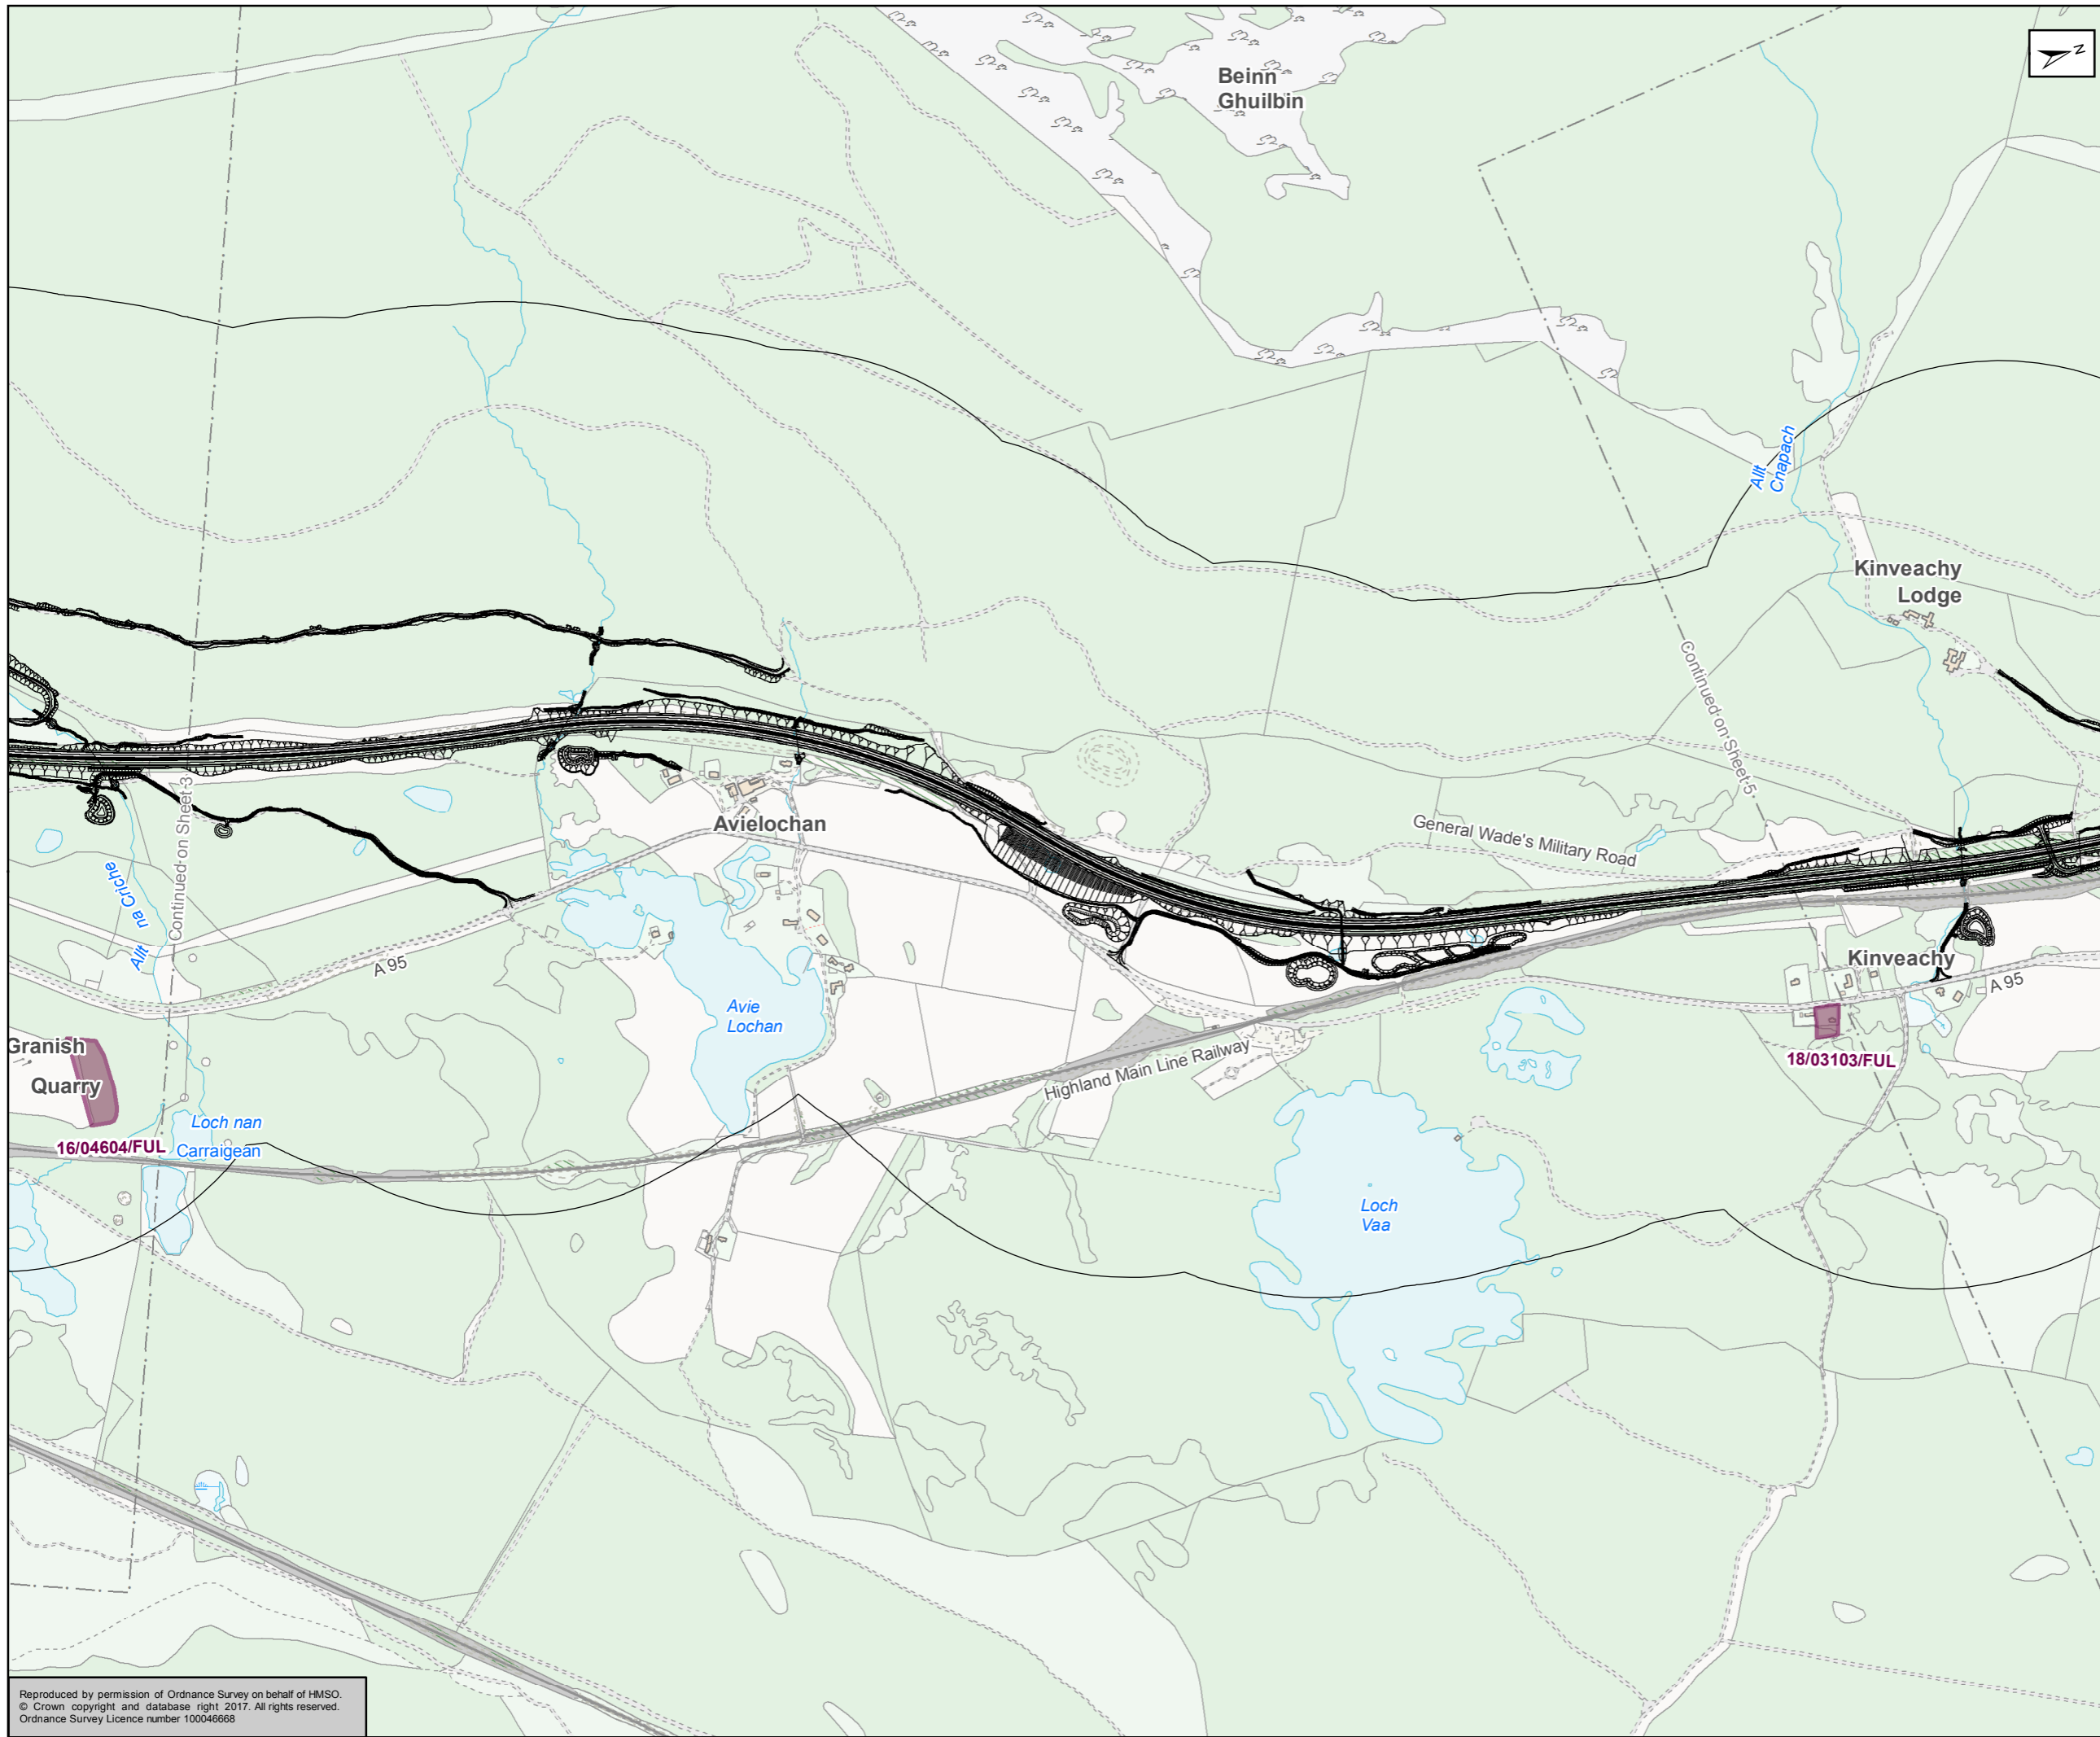

- Proposed Scheme
 - 500m Study Area
 - Planning Applications
- Cairngorms National Park Authority - Adopted Local Development Plan 2015**
- Community
 - Economic Development
 - Open Space
 - Tourism





Status	Subsidiary
FINAL	B




Figure 8.2
Development Land Allocations
and Planning Applications
Sheet 4 of 9

Scale	Draw	Checked	Approved	Authorised
1:10,000	MM	GK	ROB	SB
Document Number				Revision
Project		Originator		Volume
A9P11-AMJ-EAC-H_ZZZZZ_XX-DR-GI-0013				P04
Location	Type	Role	Number	

Reproduced by permission of Ordnance Survey on behalf of HMSO.
© Crown copyright and database right 2017. All rights reserved.
Ordnance Survey Licence number 100046668

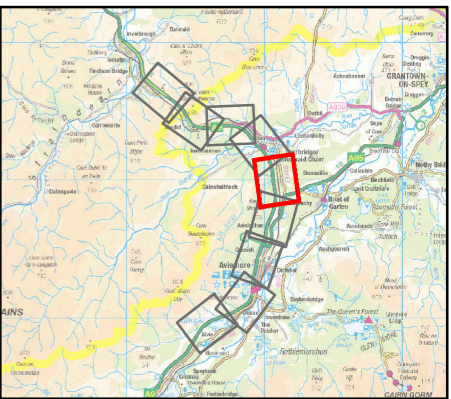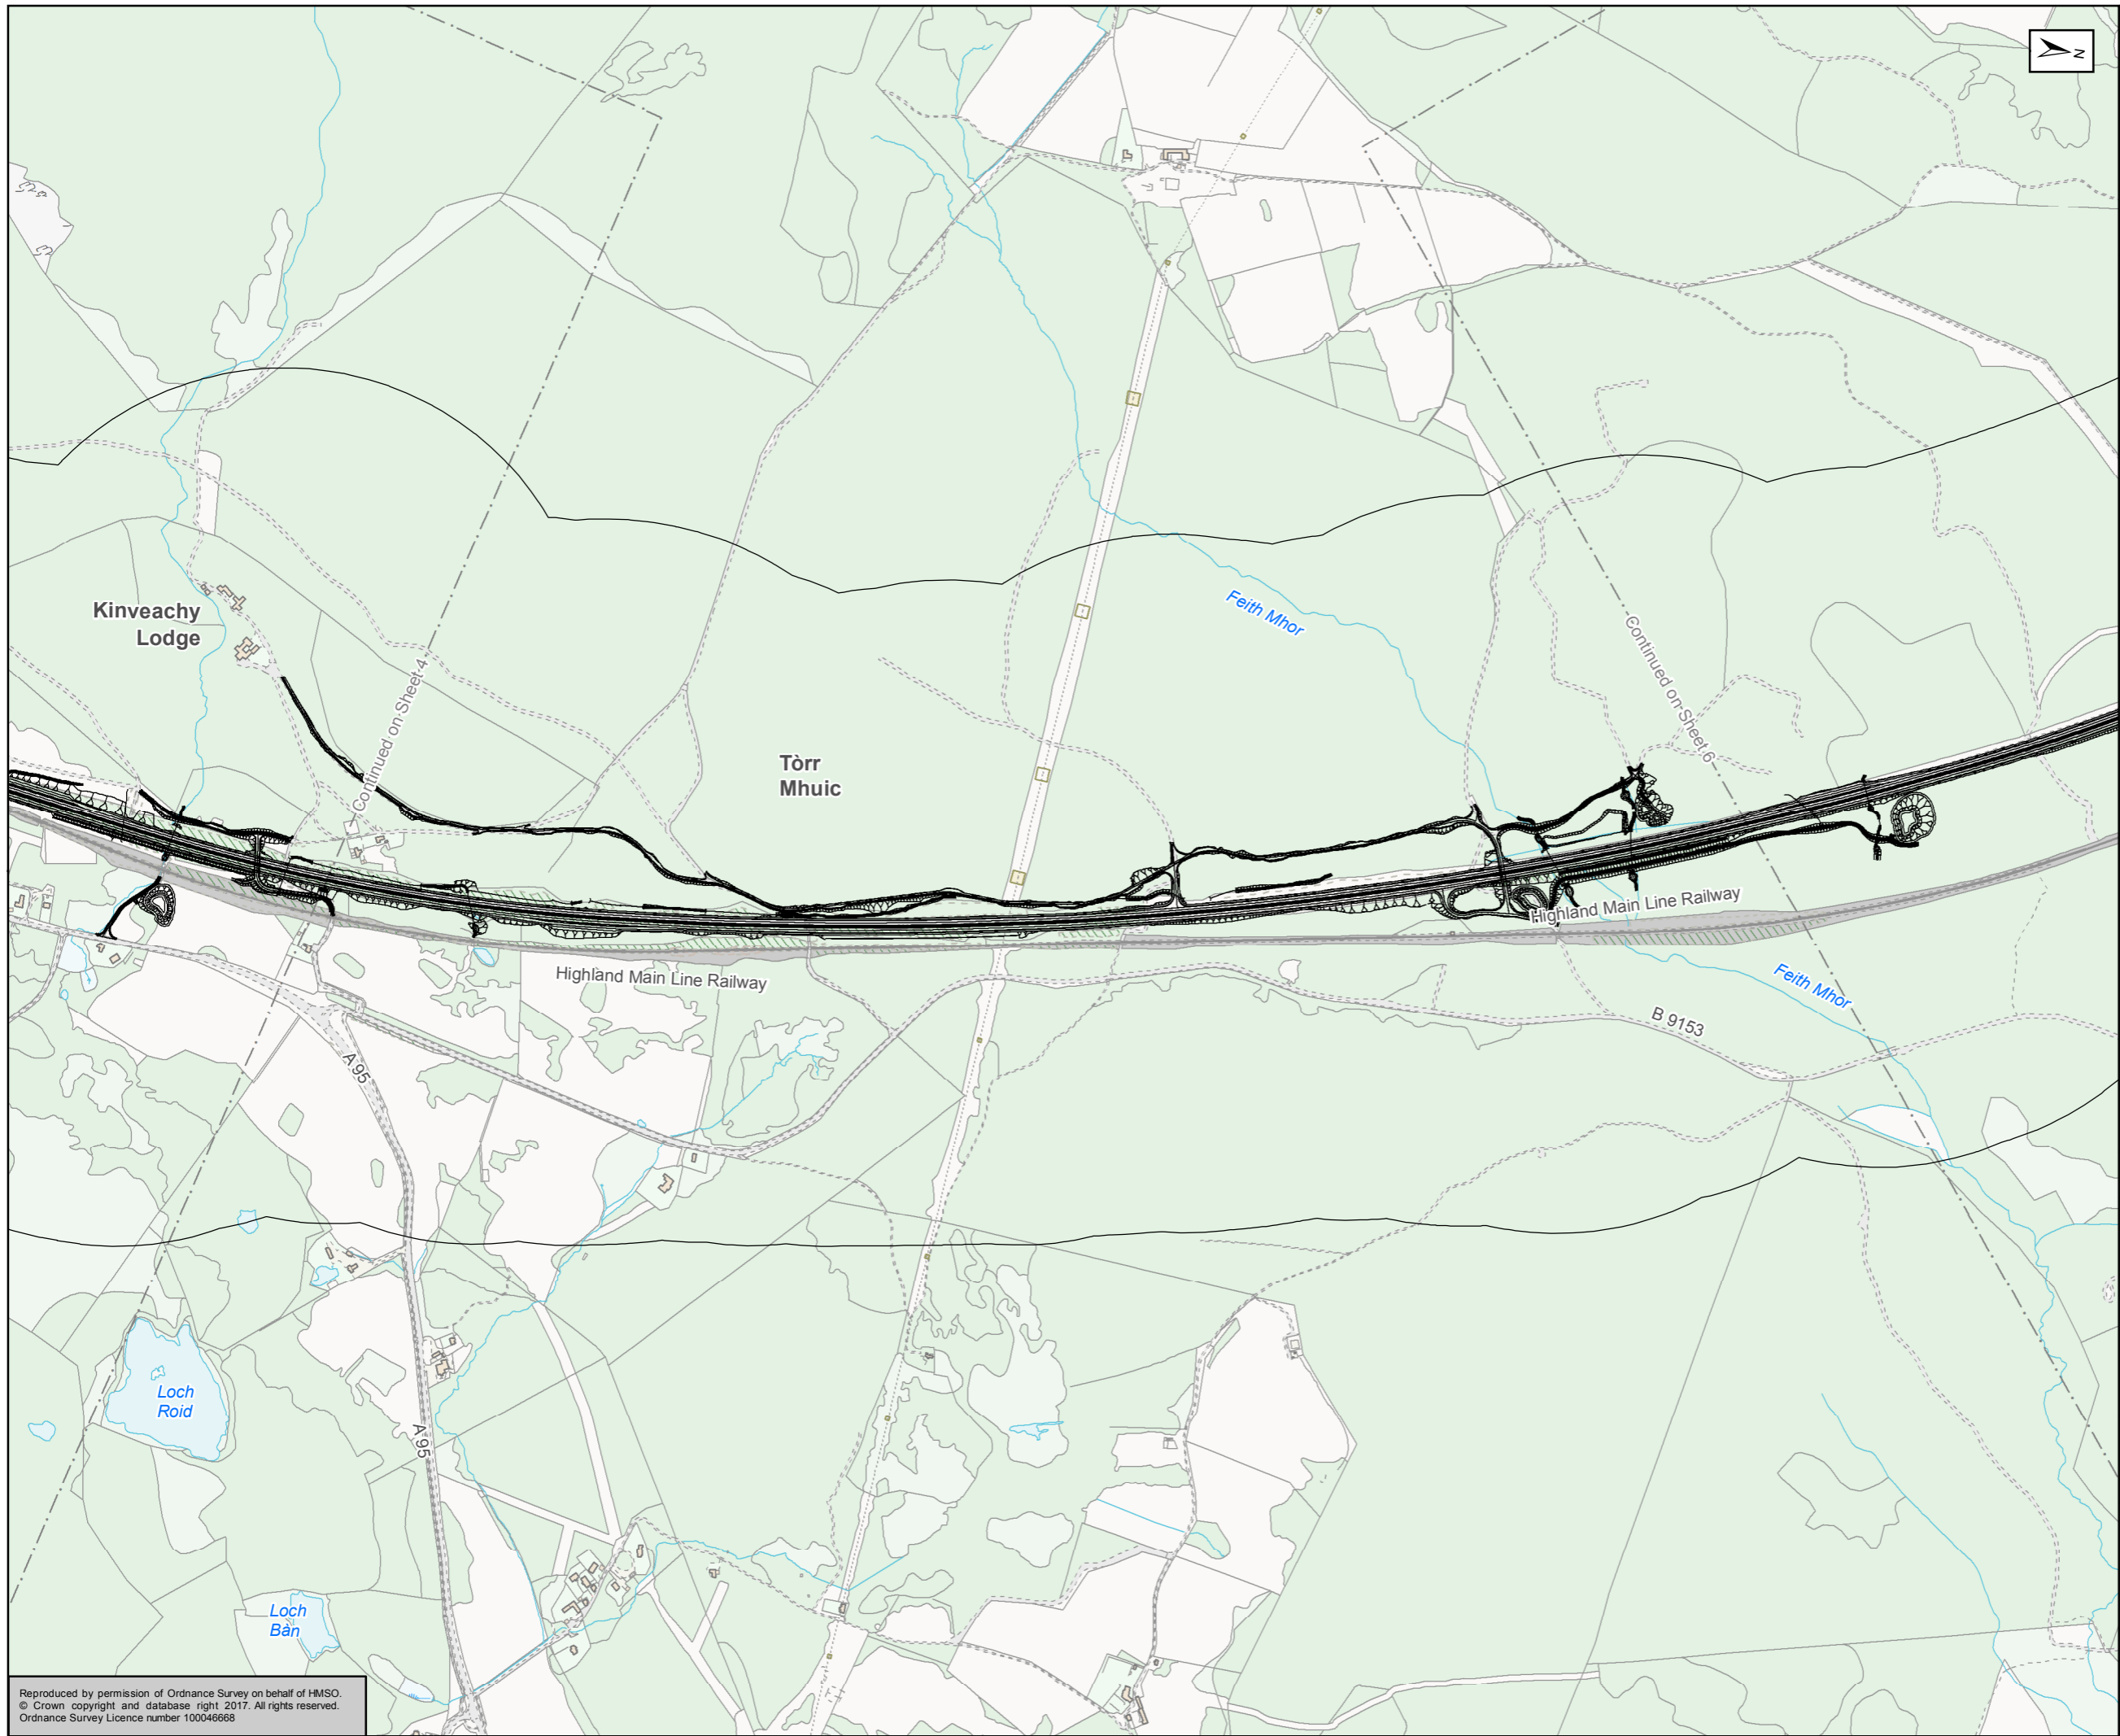

- Proposed Scheme
 - 500m Study Area
 - Planning Applications
- Cairngorms National Park Authority - Adopted Local Development Plan 2015**
- Community
 - Economic Development
 - Open Space
 - Tourism

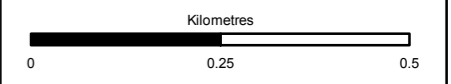



Status	FINAL	Subsidiary	B
--------	-------	------------	---




Figure 8.2
Development Land Allocations
and Planning Applications
Sheet 5 of 9

Scale	1:10,000	Drawn	MM	Checked	GK	Approved	ROB	Authorised	SB
Document Number	A9P11-AMJ-EAC-H_ZZZZZ_XX-DR-GI-0014							Revision	P04
Project	Originator	Volume							
Location	Type	Role	Number						

Reproduced by permission of Ordnance Survey on behalf of HMSO.
© Crown copyright and database right 2017. All rights reserved.
Ordnance Survey Licence number 100046668

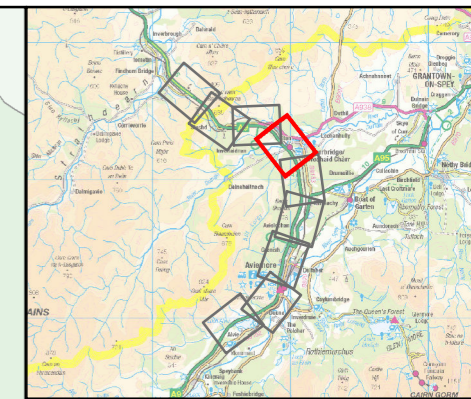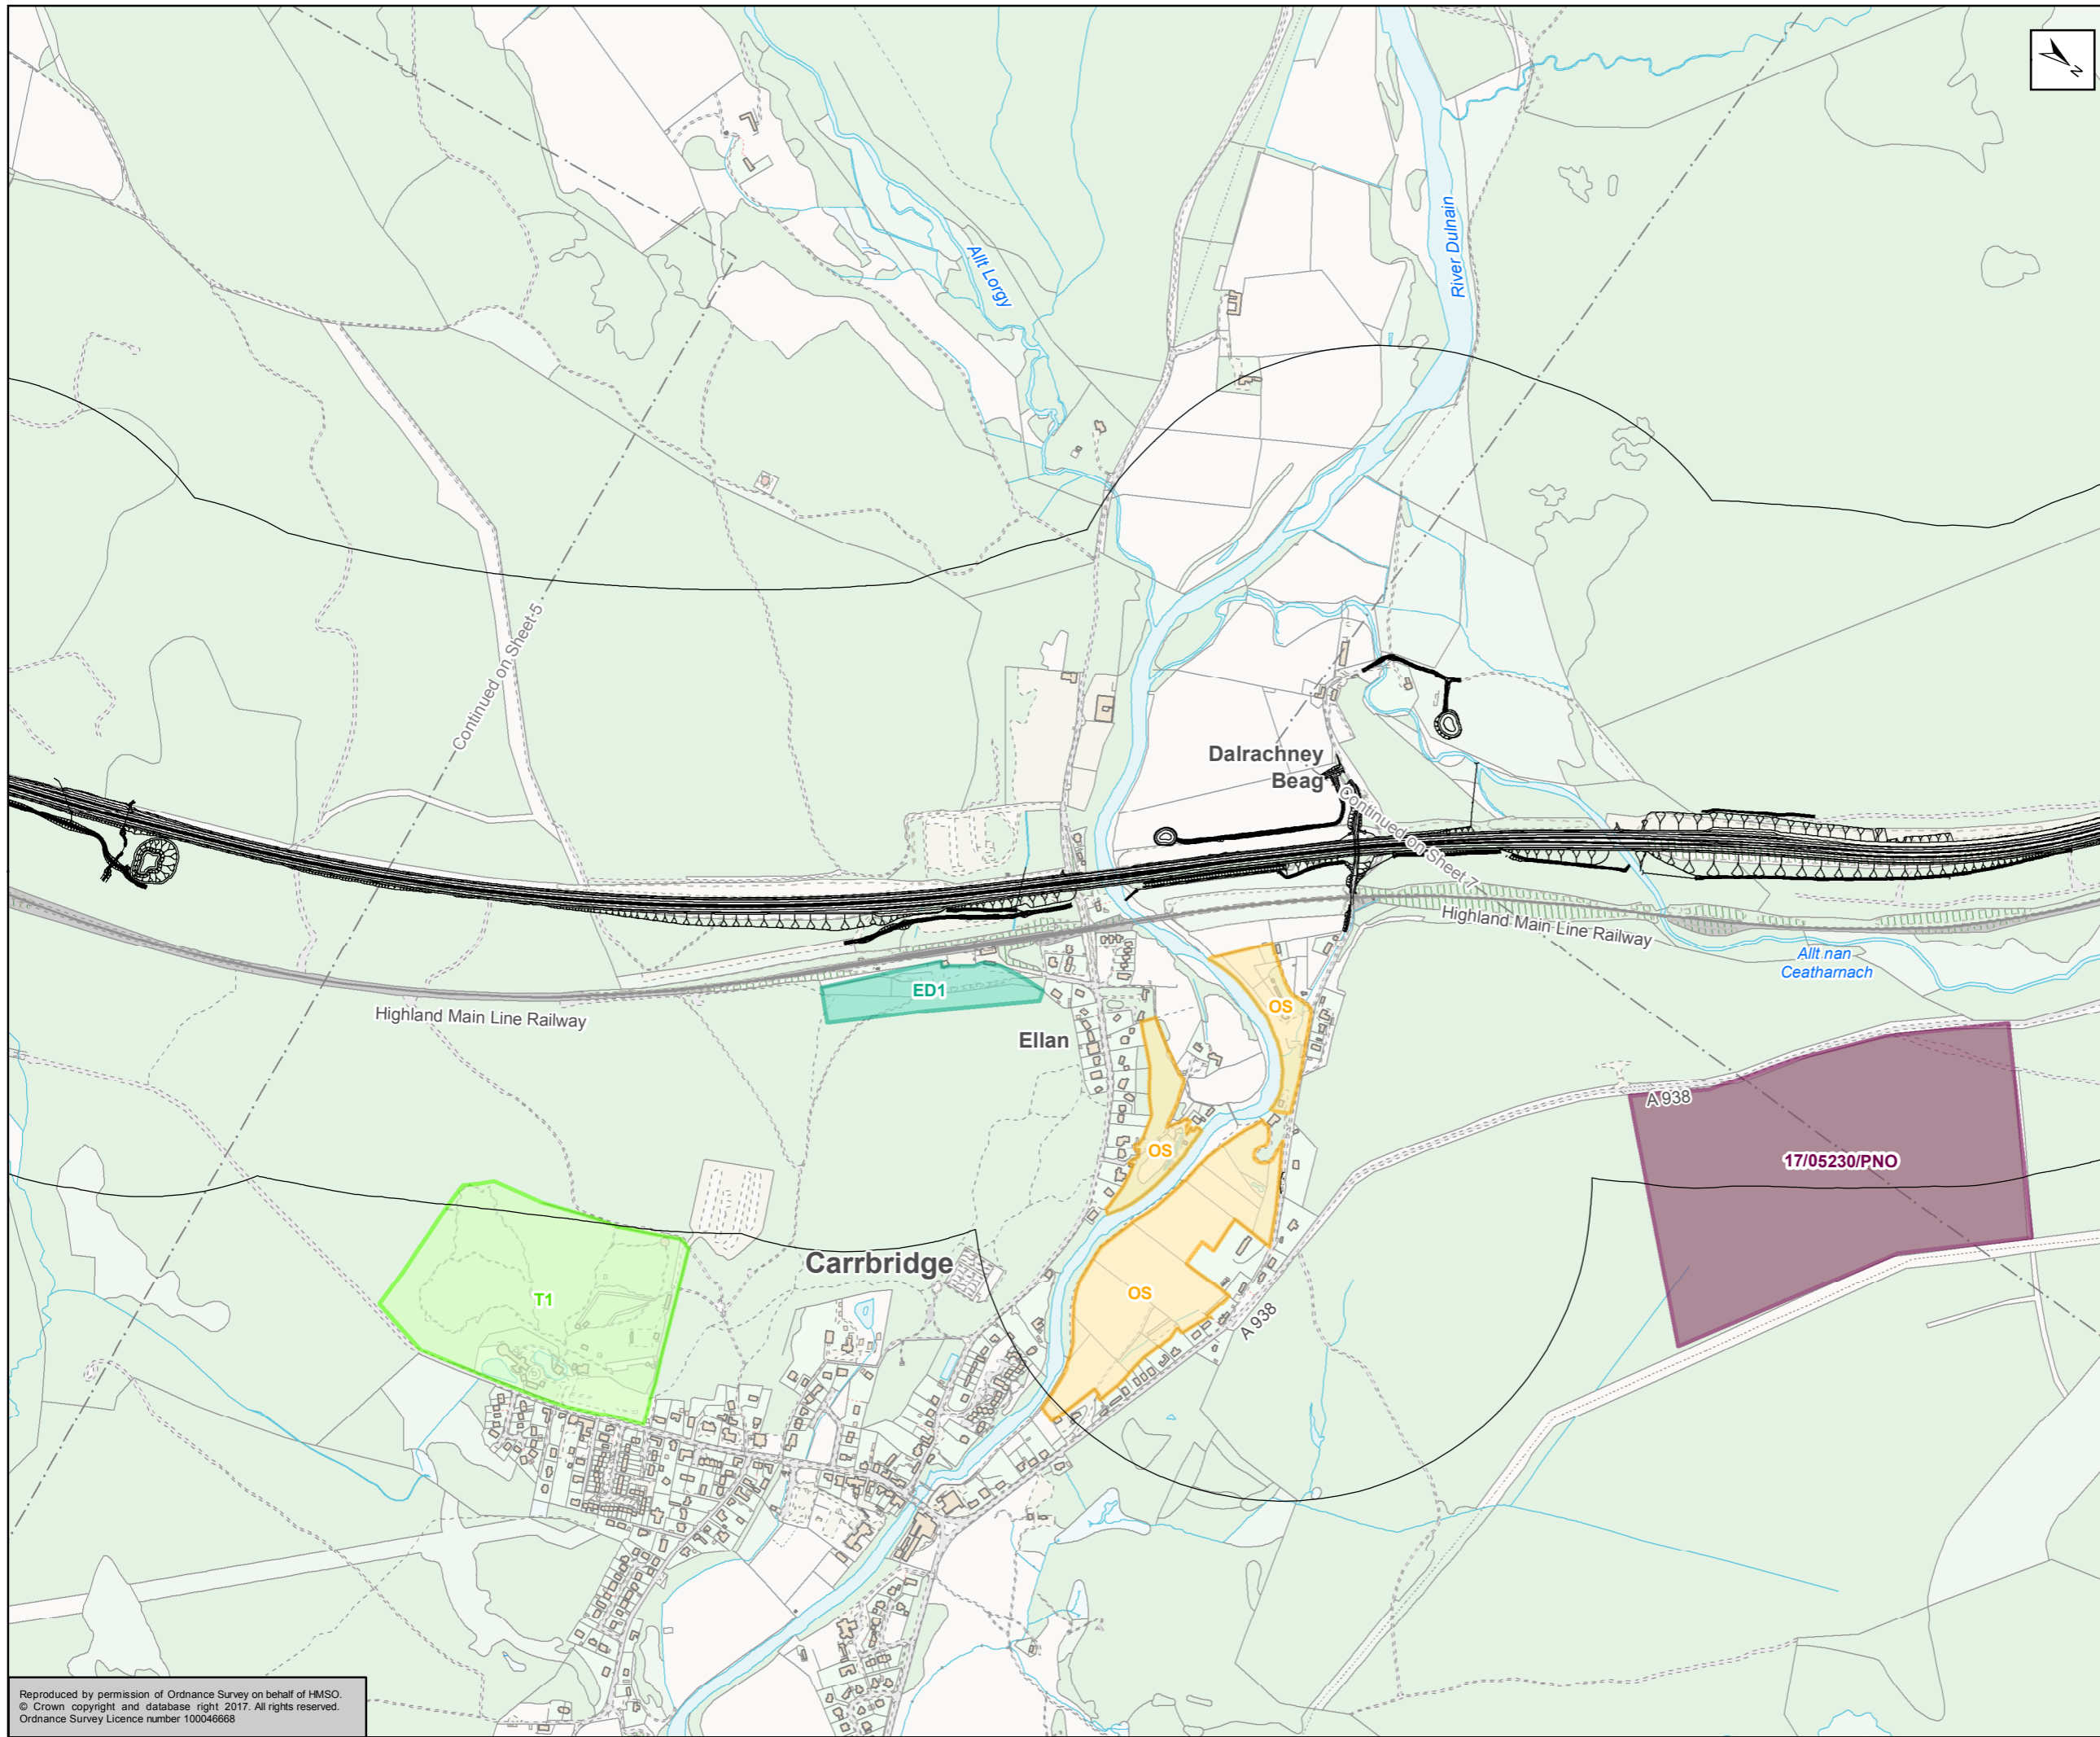

- Proposed Scheme
 - 500m Study Area
 - Planning Applications
- Cairngorms National Park Authority - Adopted Local Development Plan 2015**
- Community
 - Economic Development
 - Open Space
 - Tourism

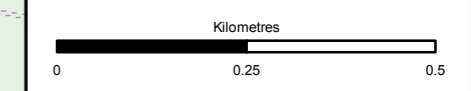



Status	FINAL	Subsidiary	B
--------	-------	------------	---




Figure 8.2
Development Land Allocations
and Planning Applications
Sheet 6 of 9

Scale	1:10,000	Drawn	MM	Checked	GK	Approved	ROB	Authorised	SB
Document Number	A9P11-AMJ-EAC-H_ZZZZ_XX-DR-GI-0015							Revision	P04
Project	Originator	Volume							
Location	Type	Role							

Reproduced by permission of Ordnance Survey on behalf of HMSO.
© Crown copyright and database right 2017. All rights reserved.
Ordnance Survey Licence number 100046668

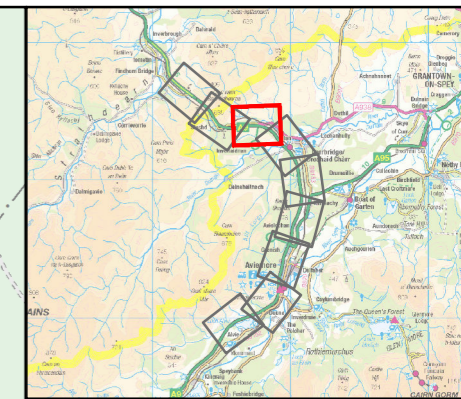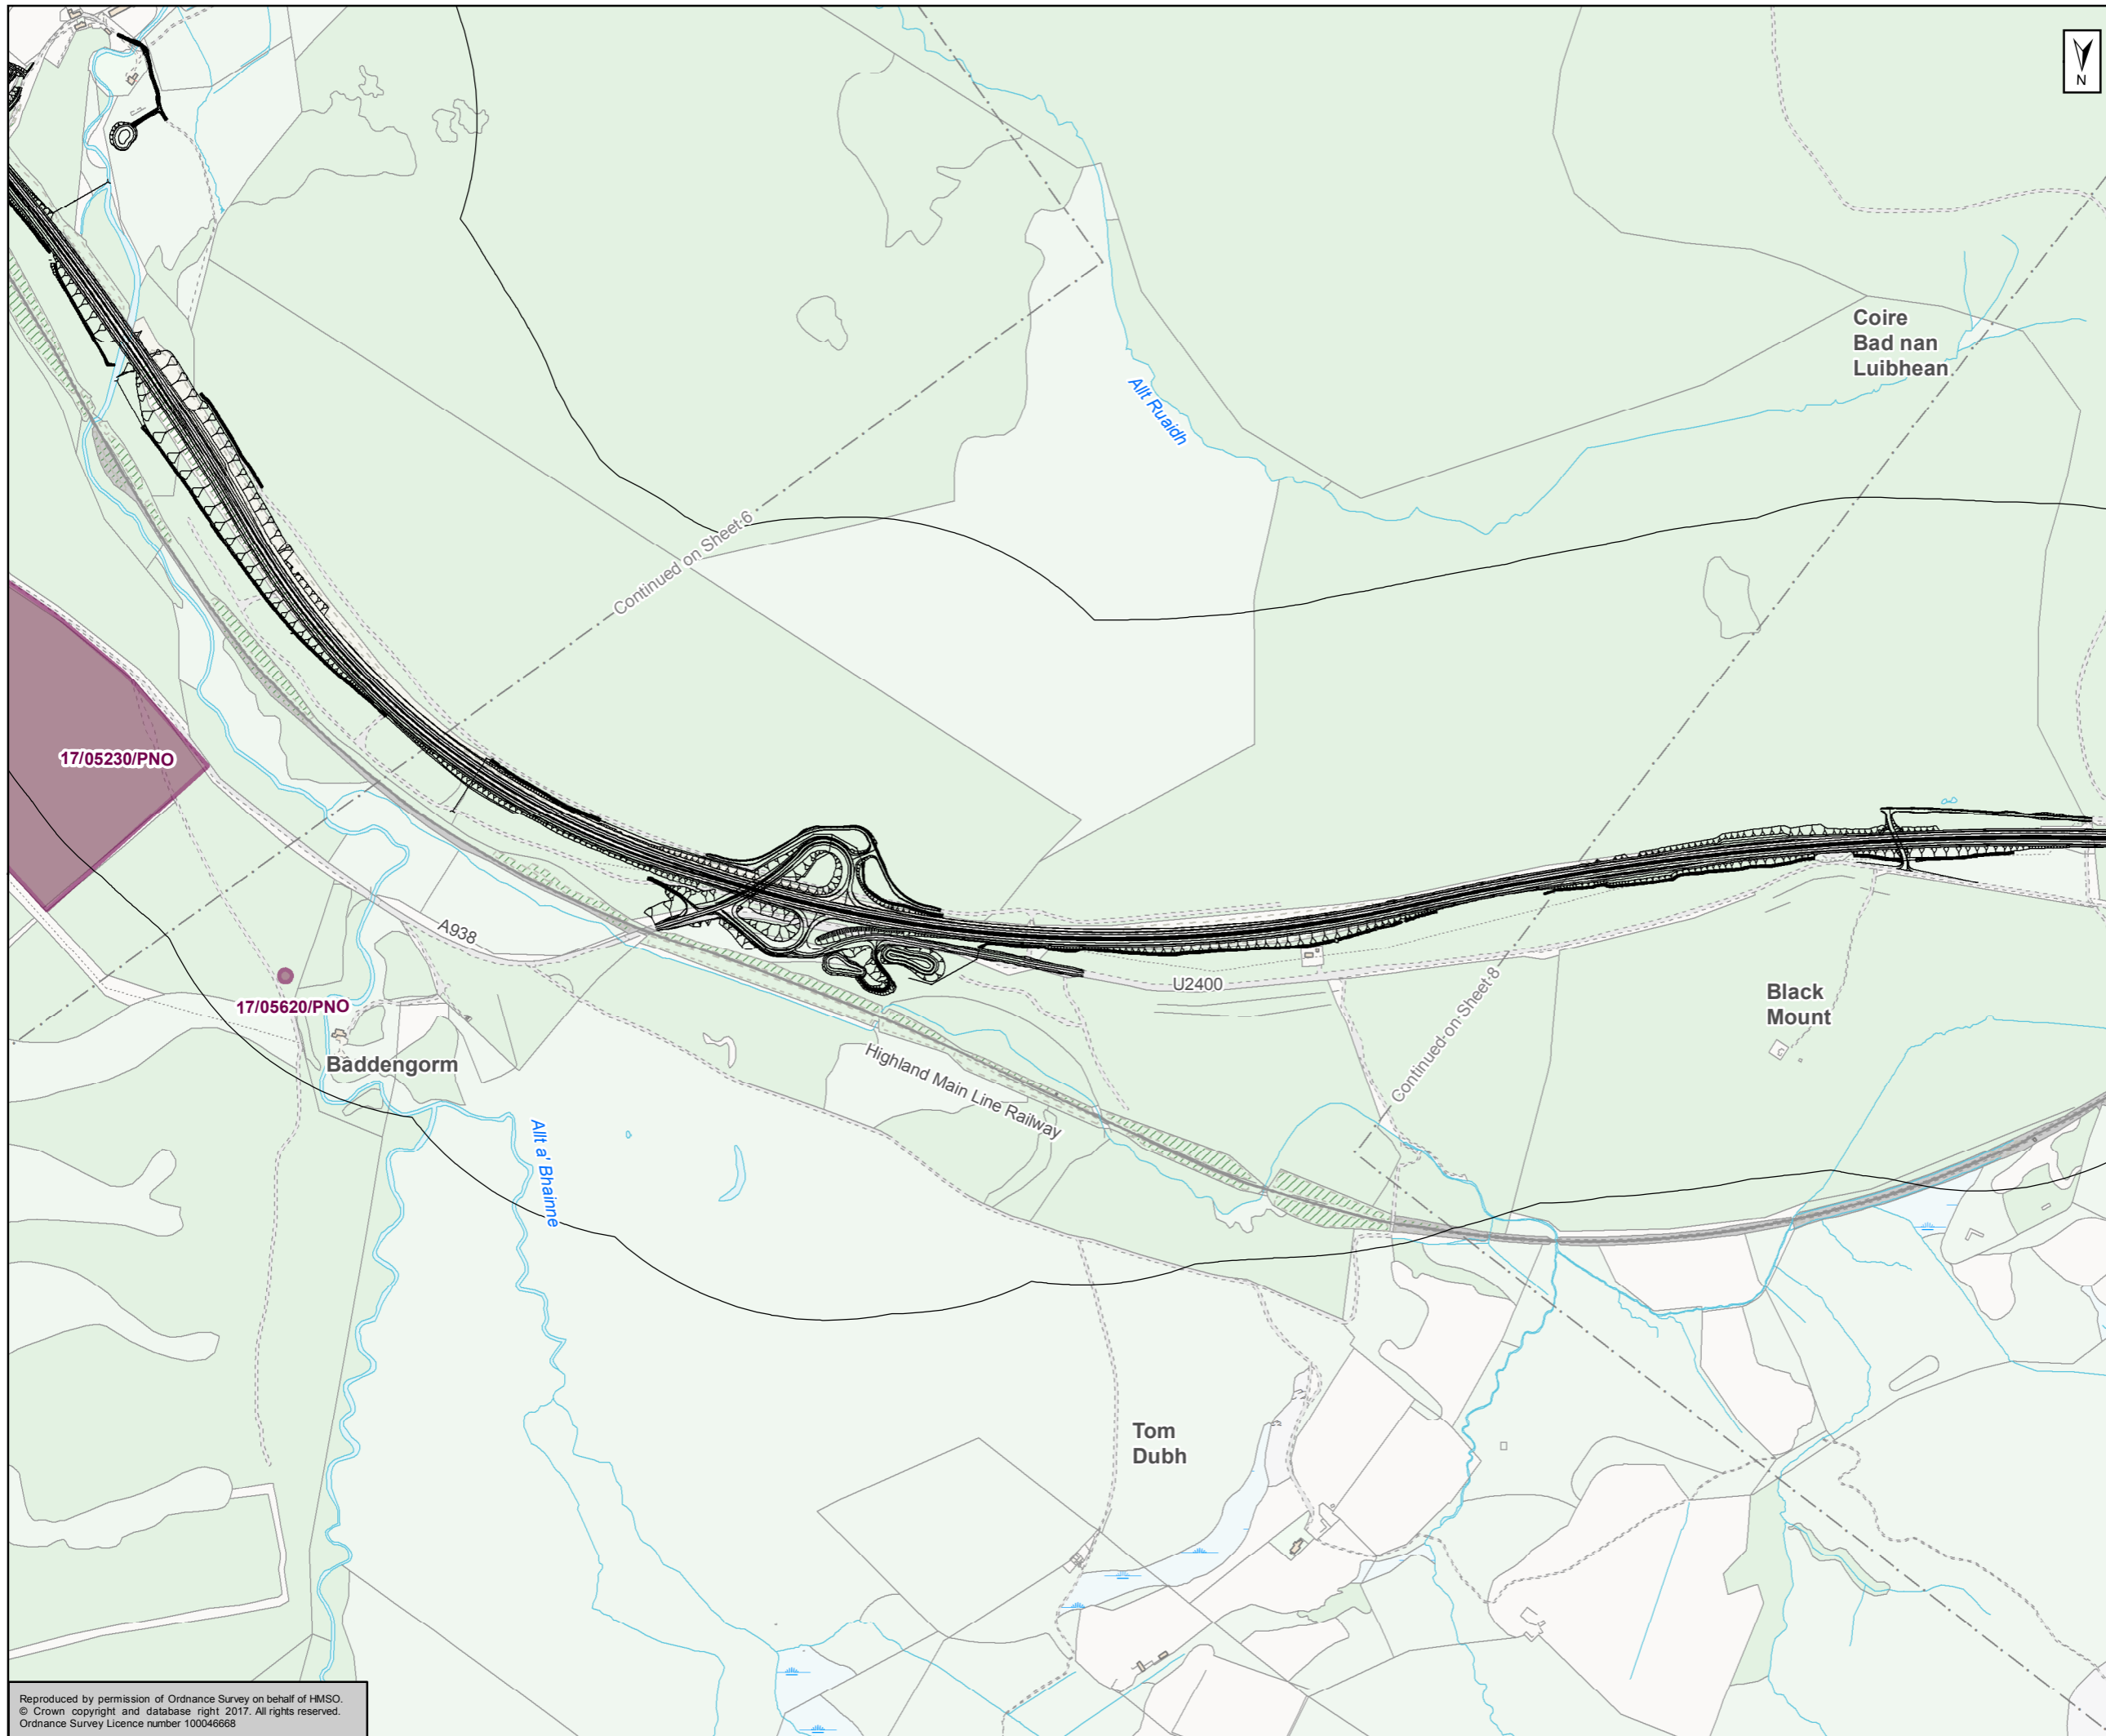

- Proposed Scheme
 - 500m Study Area
 - Planning Applications
- Cairngorms National Park Authority - Adopted Local Development Plan 2015**
- Community
 - Economic Development
 - Open Space
 - Tourism

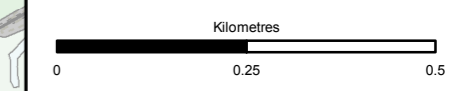



Status	FINAL	Subsidiary	B
--------	-------	------------	---




Figure 8.2
Development Land Allocations
and Planning Applications
Sheet 7 of 9

Scale	1:10,000	Drawn	MM	Checked	GK	Approved	ROB	Authorised	SB
Document Number	A9P11-AMJ-EAC-H_ZZZZZ_XX-DR-GI-0016							Revision	P04
Project	Originator	Volume							
Location	Type	Role	Number						

Reproduced by permission of Ordnance Survey on behalf of HMSO.
 © Crown copyright and database right 2017. All rights reserved.
 Ordnance Survey Licence number 100046668

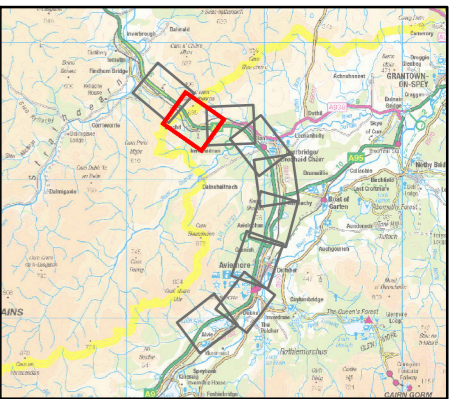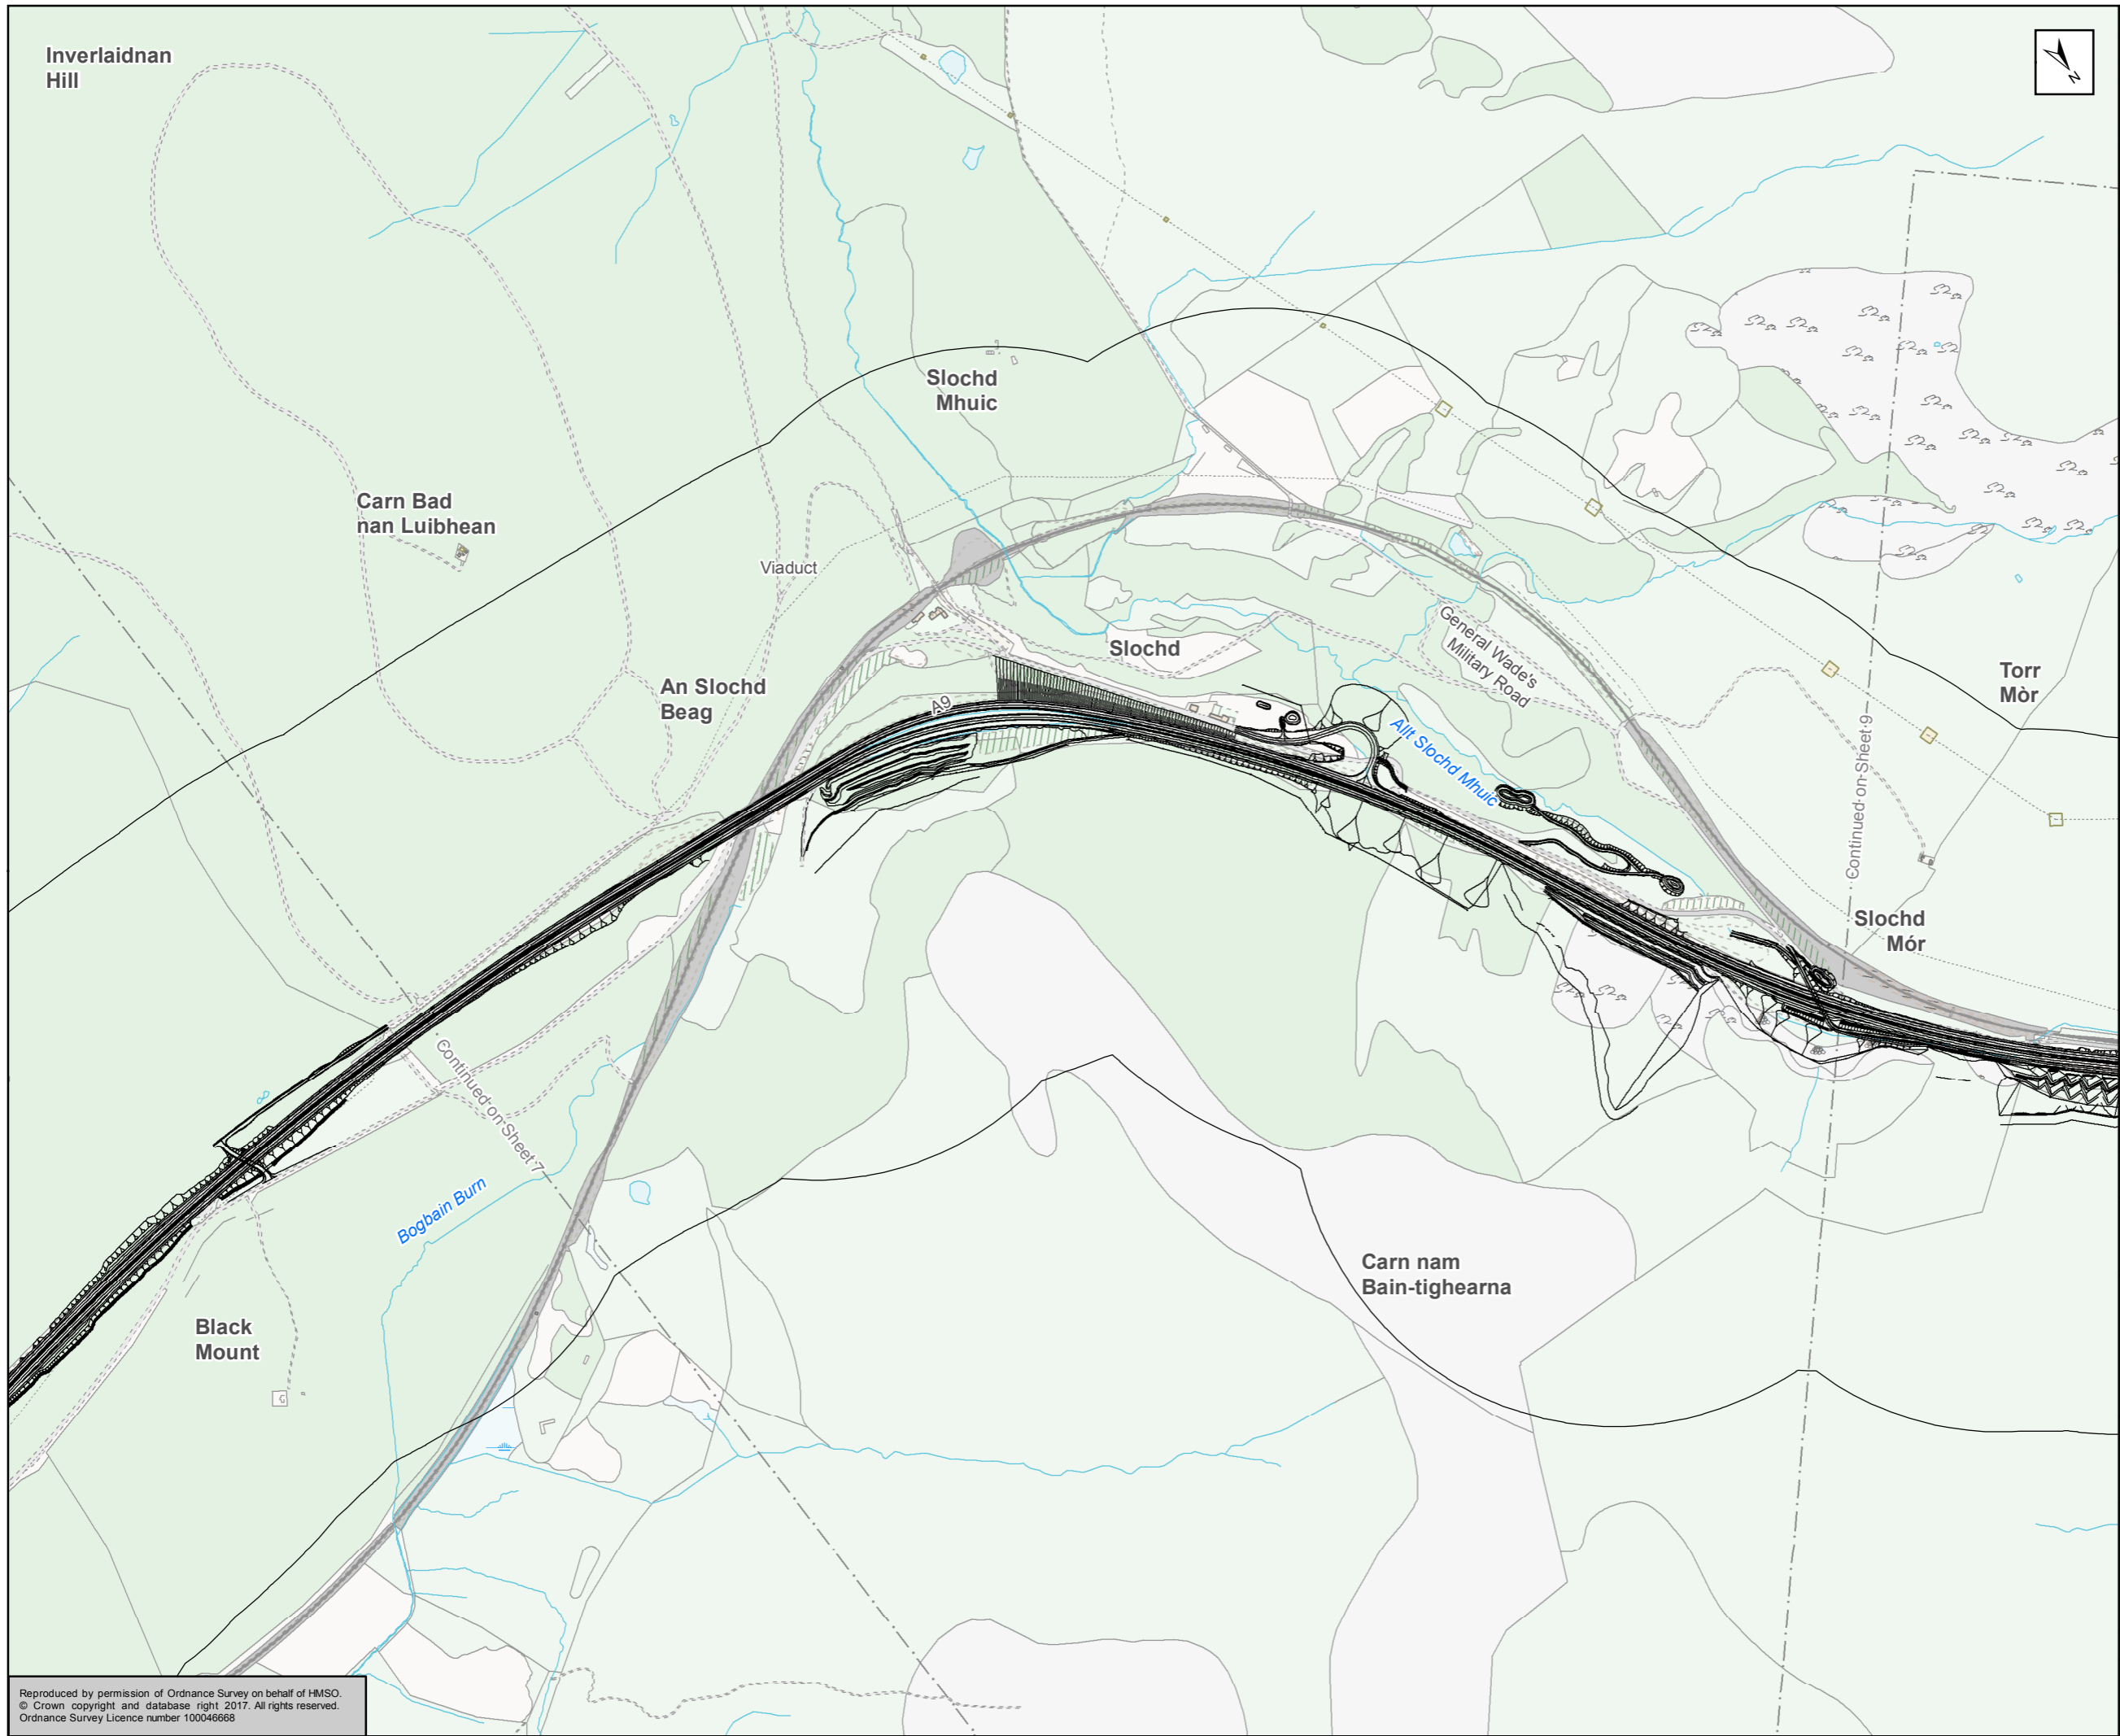

- Proposed Scheme
 - 500m Study Area
 - Planning Applications
- Cairngorms National Park Authority - Adopted Local Development Plan 2015**
- Community
 - Economic Development
 - Open Space
 - Tourism

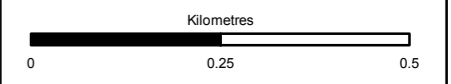



Status: FINAL Subtitle: B



Figure 8.2
Development Land Allocations
and Planning Applications
Sheet 8 of 9

Scale	1:10,000	Drawn	MM	Checked	GK	Approved	ROB	Authorised	SB
Document Number	A9P11-AMJ-EAC-H_ZZZZ_XX-DR-GI-0017							Revision	P04
Project	Originator	Volume							
Location	Type	Role	Number						

Reproduced by permission of Ordnance Survey on behalf of HMSO.
© Crown copyright and database right 2017. All rights reserved.
Ordnance Survey Licence number 100046668

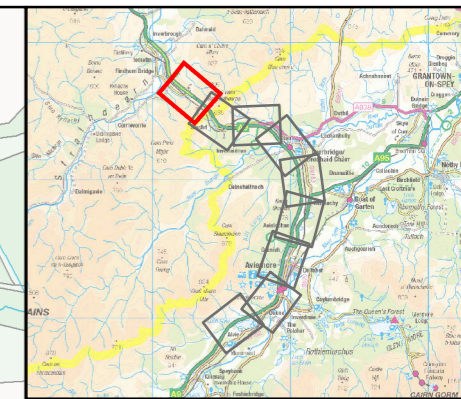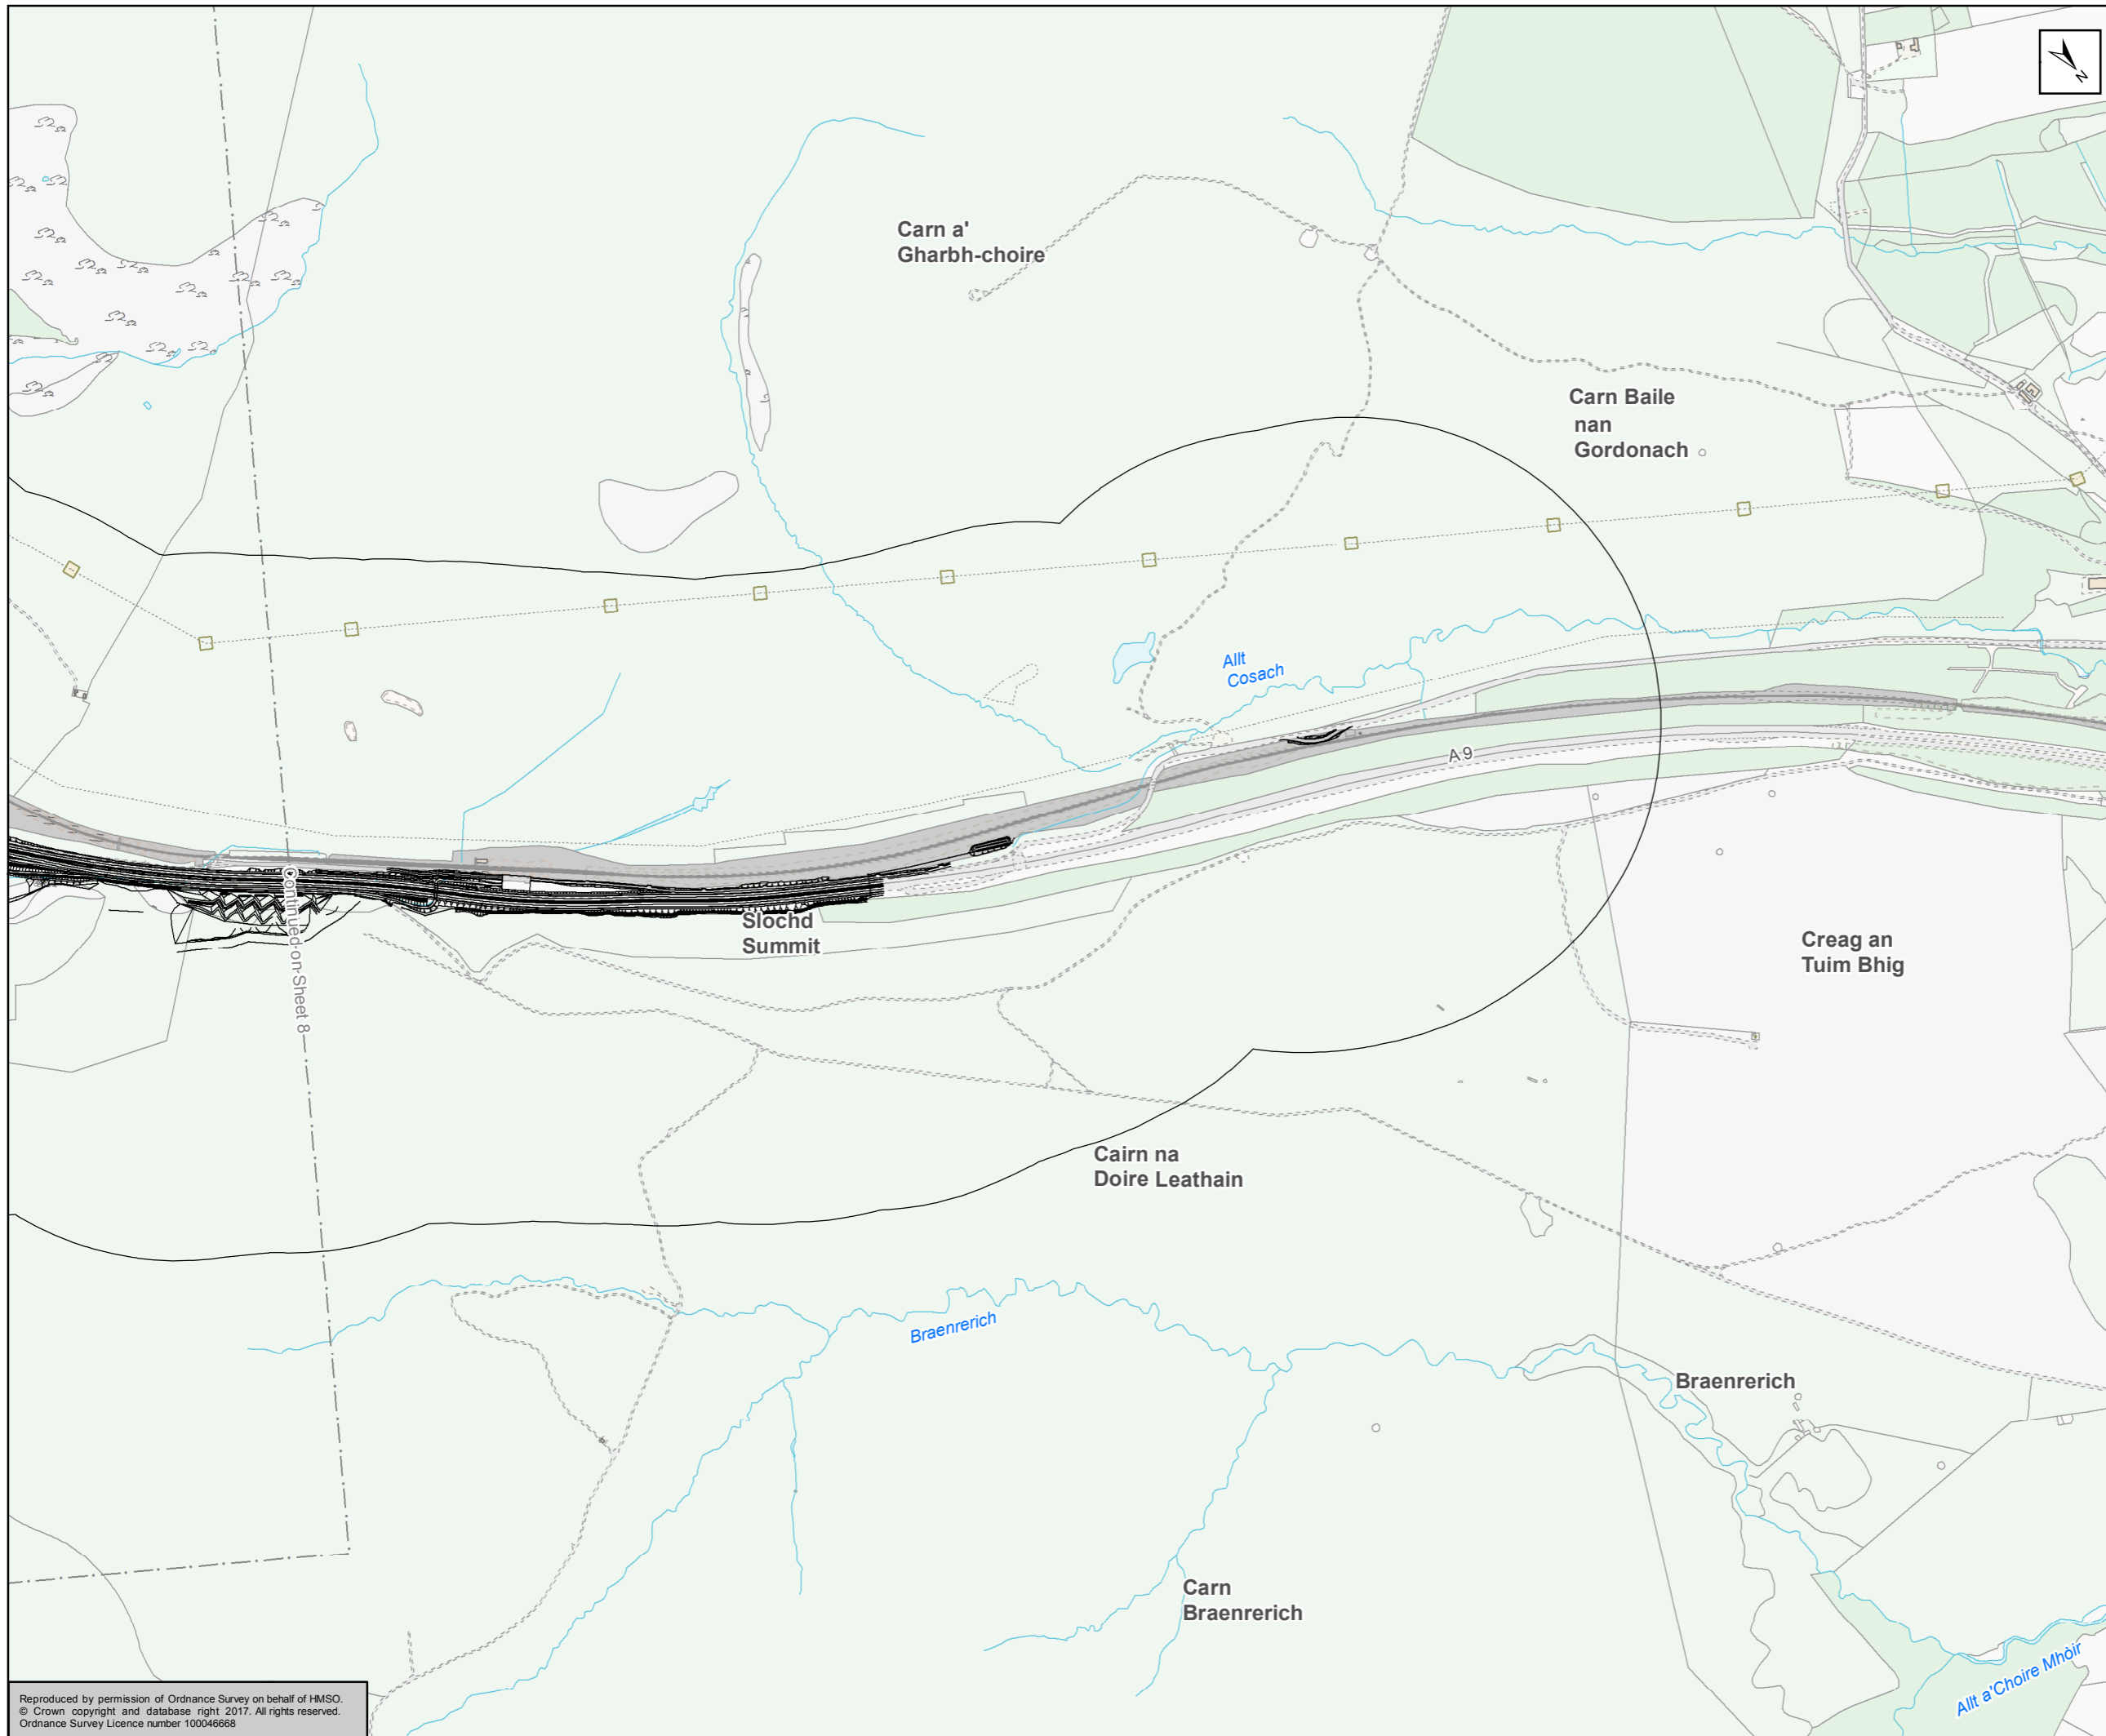

- Proposed Scheme
 - 500m Study Area
 - Planning Applications
- Cairngorms National Park Authority - Adopted Local Development Plan 2015**
- Community
 - Economic Development
 - Open Space
 - Tourism



Status	FINAL	Subsidiary	B
--------	-------	------------	---



Figure 8.2
Development Land Allocations
and Planning Applications
Sheet 9 of 9

Scale	1:10,000	Drawn	MM	Checked	GK	Approved	ROB	Authorised	SB
Document Number	A9P11-AMJ-EAC-H_ZZZZZ_XX-DR-GI-0018							Revision	P04
Project	Originator	Volume							
Location	Type	Role	Number						

Reproduced by permission of Ordnance Survey on behalf of HMSO.
 © Crown copyright and database right 2017. All rights reserved.
 Ordnance Survey Licence number 100046668