


- Proposed Scheme
- 500m Study Area
- Access Points**
- At Grade
- Underpass
- Land Use**
- Agriculture
- Forestry
- Sport

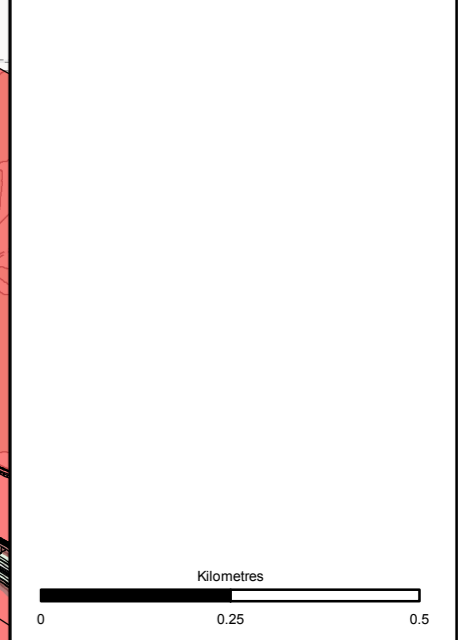

Status: FINAL Subtitle: B

Client: **TRANSPORT SCOTLAND**
COMHDHAIL ALBA





ATKINS mouchel


Figure 8.3
Agriculture, Forestry and
Sporting Interest
Sheet 1 of 9

Scale	1:10,000	Draw	MM	Checked	GK	Approved	ROB	Authorised	SB	
Document Number	A9P11-AMJ-EAC-H_ZZZZ_XX-DR-GI-0019								Revision	P04
Project	Originator	Volume								
Location	Type	Role	Number							

Reproduced by permission of Ordnance Survey on behalf of HMSO.
© Crown copyright and database right 2017. All rights reserved.
Ordnance Survey Licence number 100046668

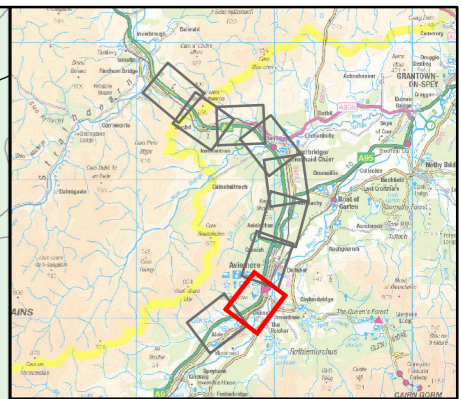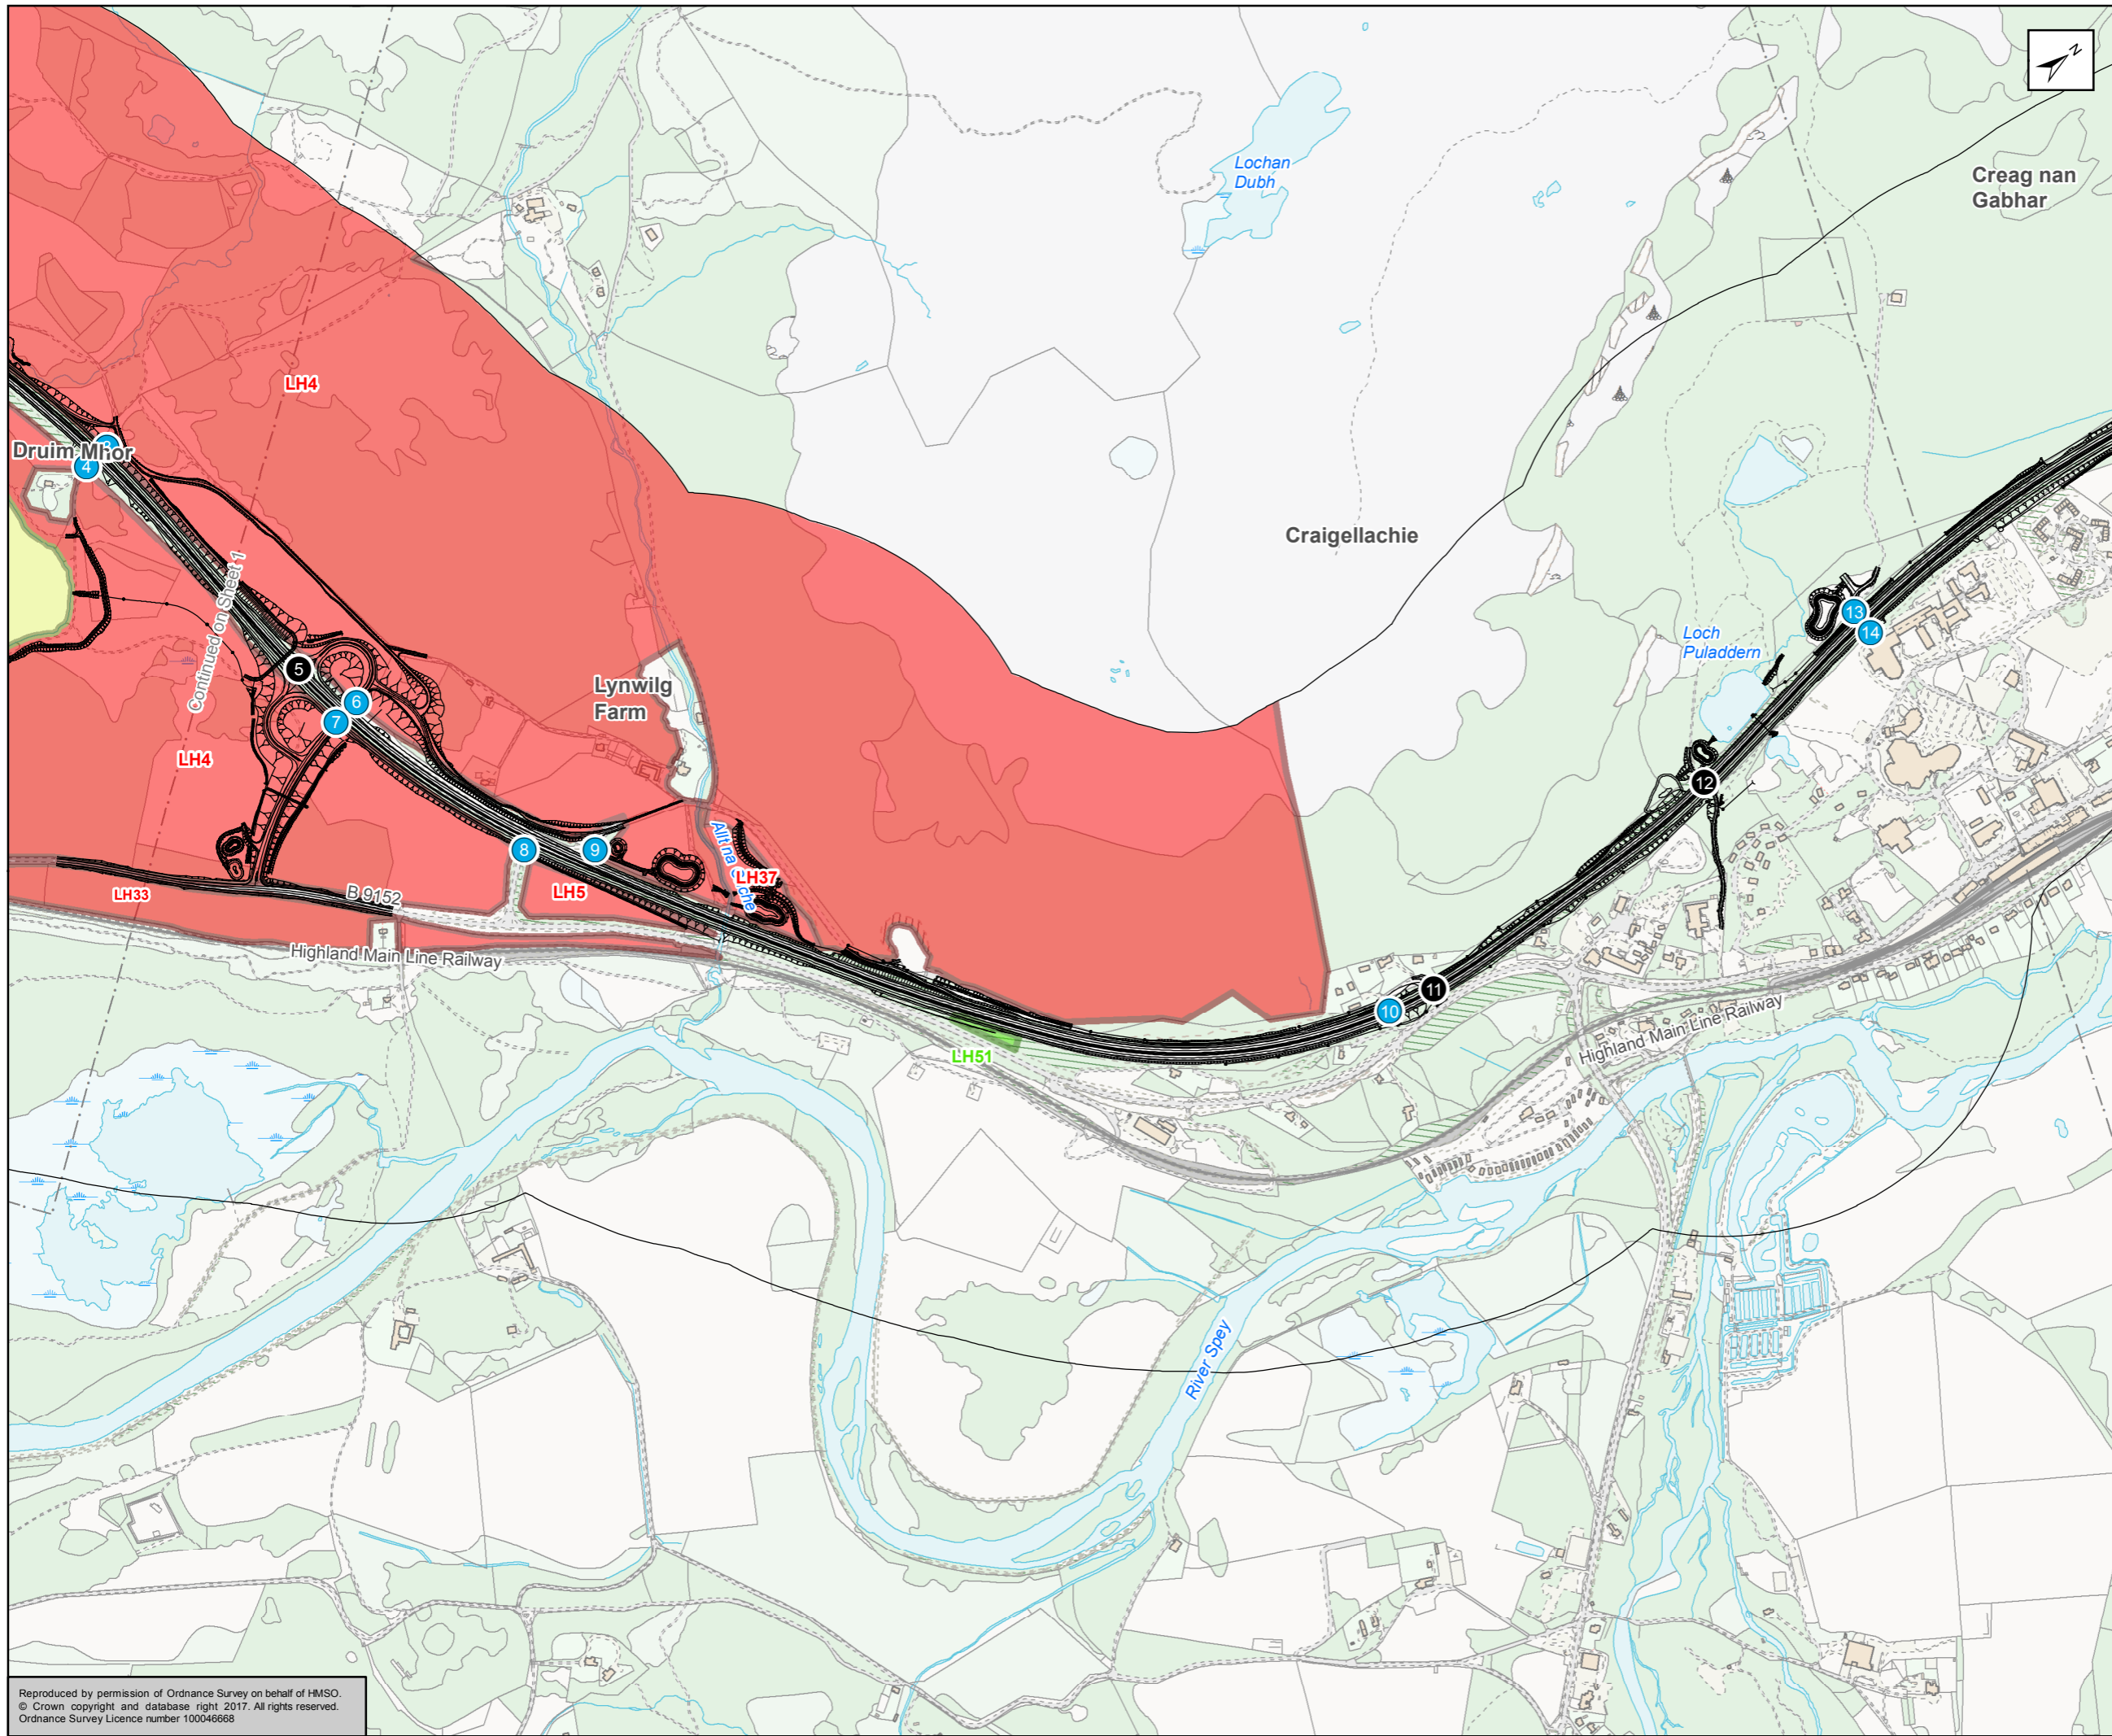

- Proposed Scheme
- 500m Study Area
- Access Points**
- At Grade
- Underpass
- Land Use**
- Agriculture
- Forestry
- Sport

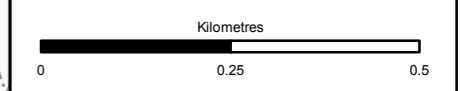

Status: FINAL Subtitle: B

Client: **TRANSPORT SCOTLAND**
COMHDHAIL ALBA



A9
DUALING
PERTH TO INVERNESS
Dalraddy to Stochd

ATKINS mouchel

Figure 8.3
Agriculture, Forestry and
Sporting Interest
Sheet 2 of 9

Scale: 1:10,000	Draw: MM	Checked: GK	Approved: ROB	Authorised: SB
Document Number: A9P11-AMJ-EAC-H_ZZZZ_XX-DR-GI-0020	Project: A9P11-AMJ-EAC-H_ZZZZ_XX-DR-GI-0020	Originator: A9P11-AMJ-EAC-H_ZZZZ_XX-DR-GI-0020	Volume: A9P11-AMJ-EAC-H_ZZZZ_XX-DR-GI-0020	Revision: P04
Location:	Type:	Role:	Number:	

Reproduced by permission of Ordnance Survey on behalf of HMSO.
© Crown copyright and database right 2017. All rights reserved.
Ordnance Survey Licence number 100046668

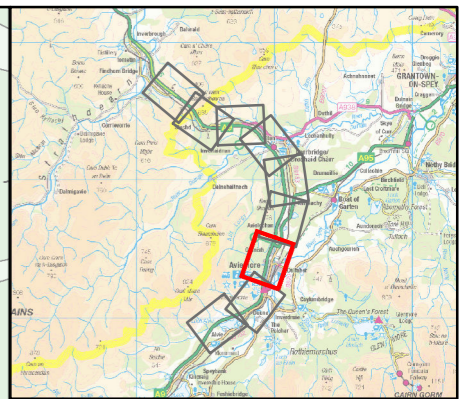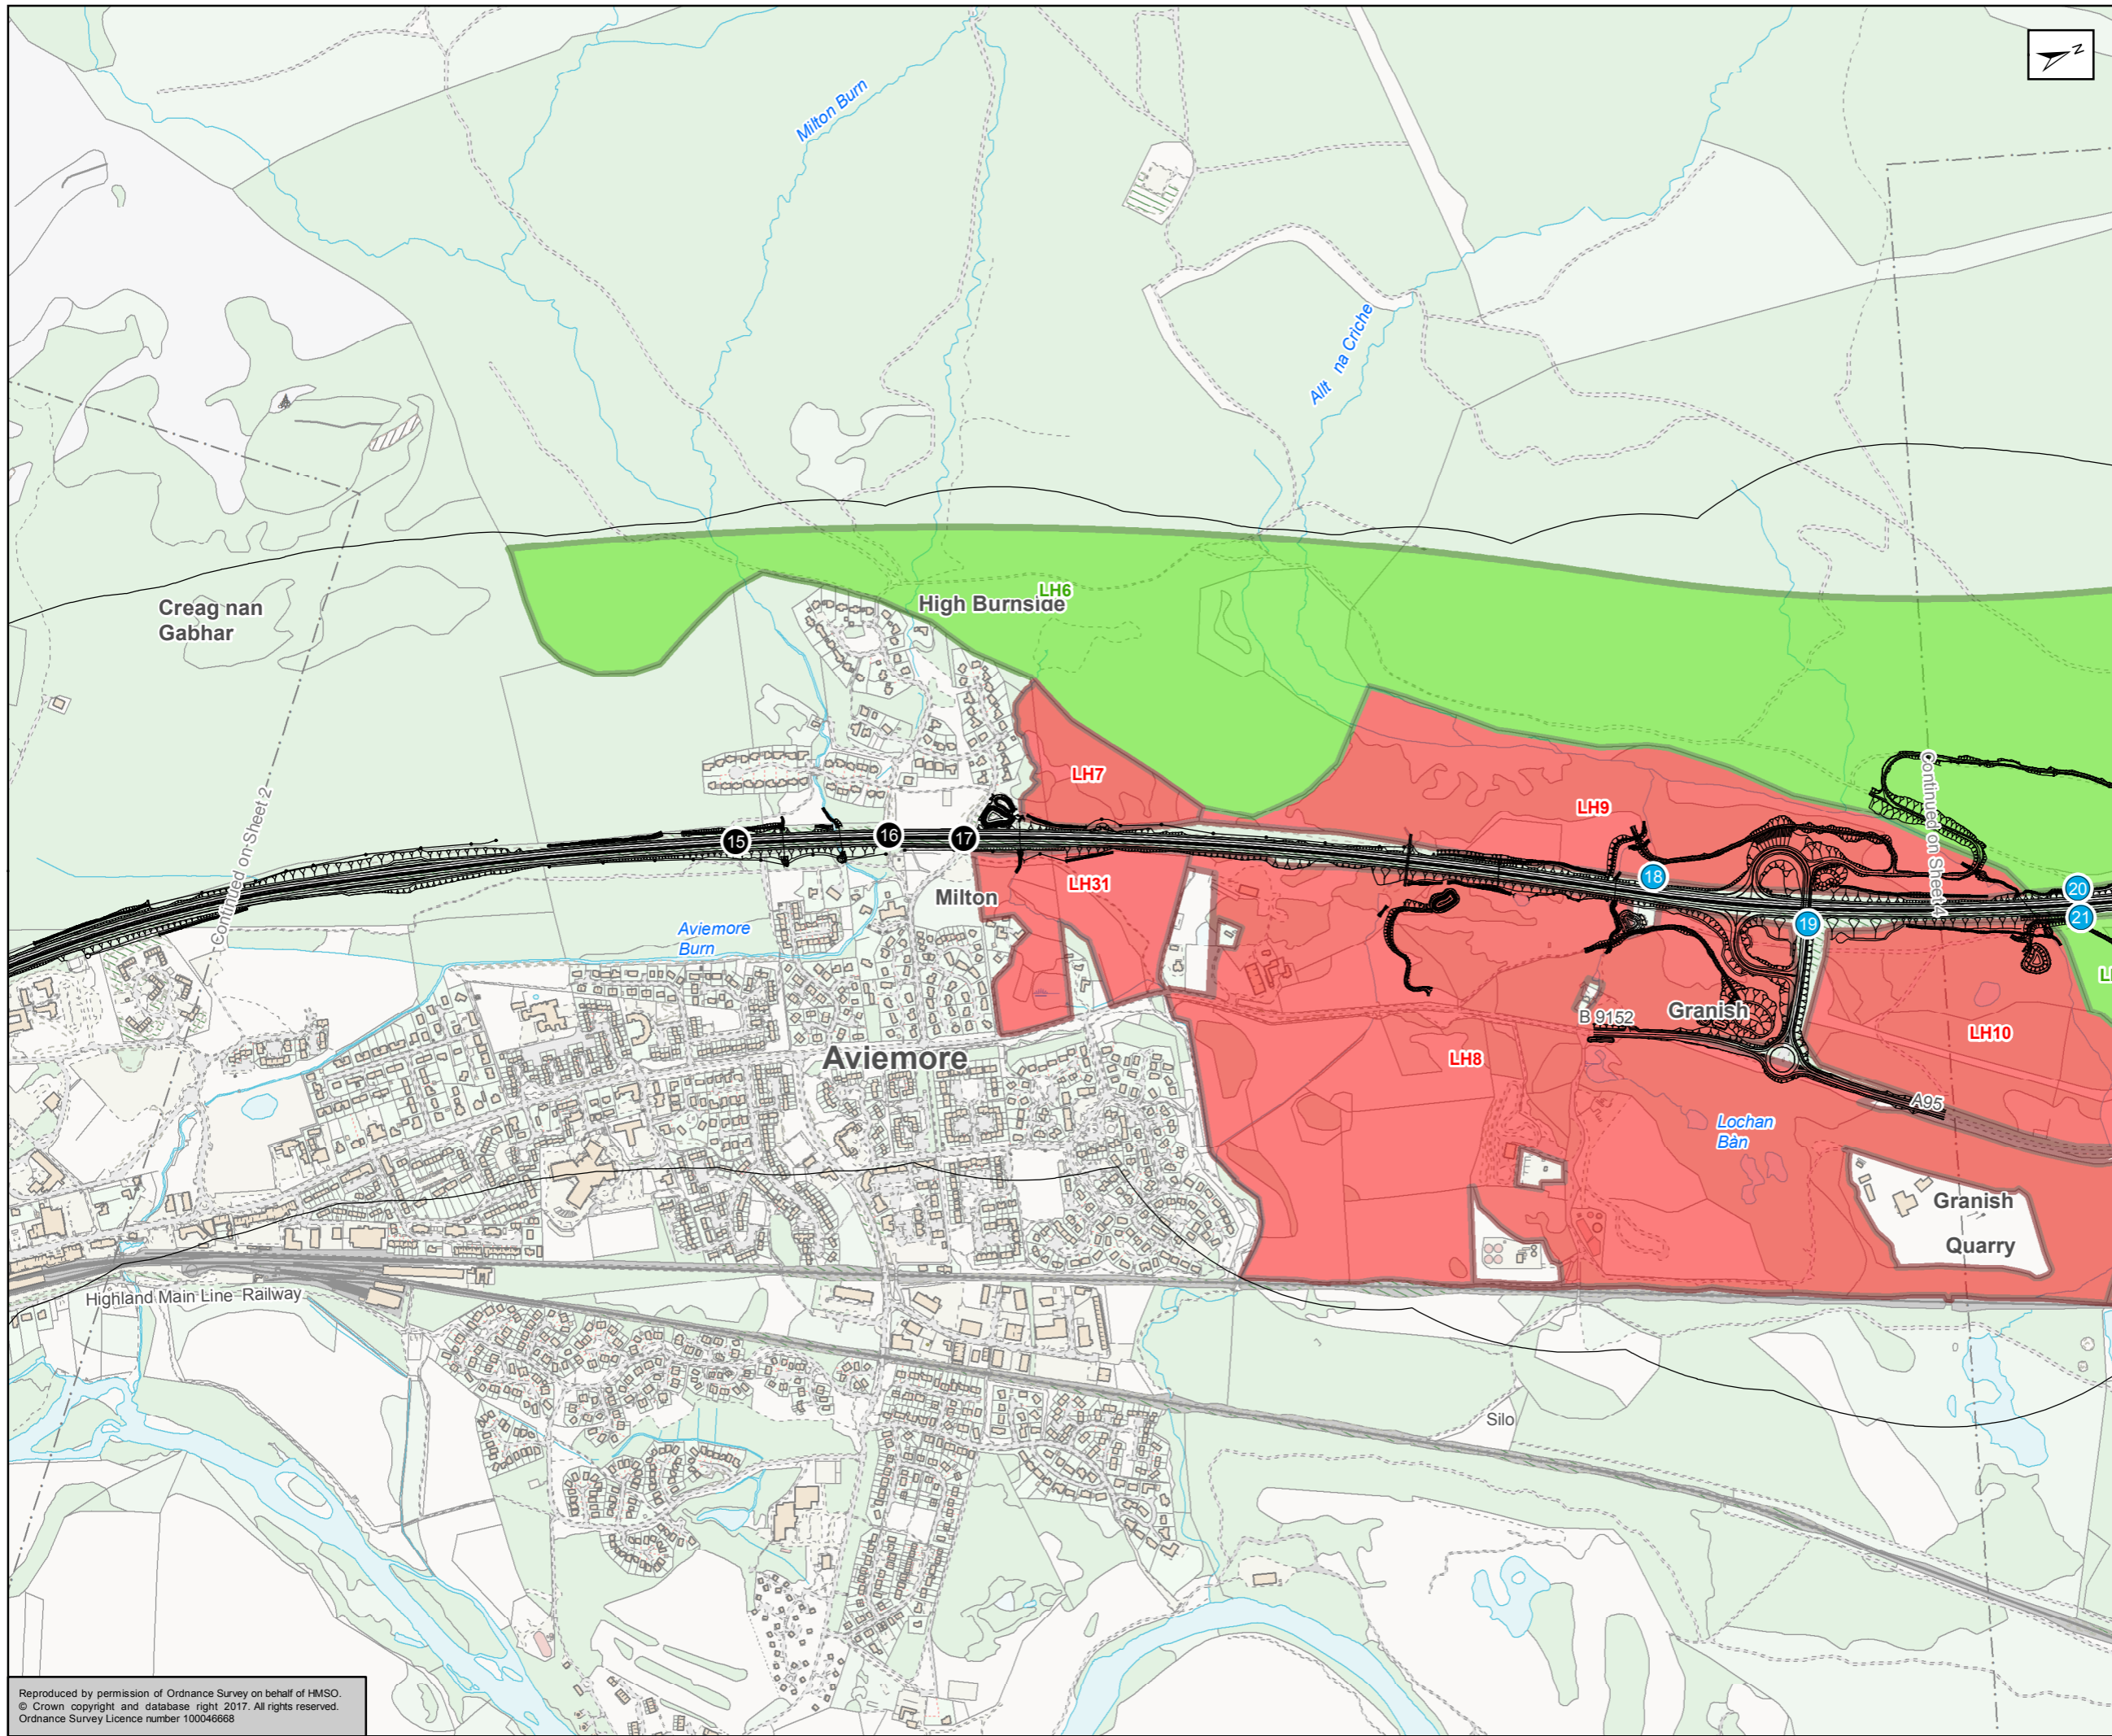

Proposed Scheme
 500m Study Area
Access Points
 At Grade
 Underpass
Land Use
 Agriculture
 Forestry
 Sport

Kilometres
 0 0.25 0.5

Status: FINAL Subtitle: B

Client: **TRANSPORT SCOTLAND**
COMHDHAIL ALBA





ATKINS mouchel

Figure 8.3
Agriculture, Forestry and
Sporting Interest
Sheet 3 of 9

Scale	1:10,000	Drawn	MM	Checked	GK	Approved	ROB	Authorised	SB
Document Number	A9P11-AMJ-EAC-H_ZZZZ_XX-DR-GI-0021							Revision	P04
Project	Originator	Volume							
Location	Type	Role	Number						

Reproduced by permission of Ordnance Survey on behalf of HMSO.
© Crown copyright and database right 2017. All rights reserved.
Ordnance Survey Licence number 100046668

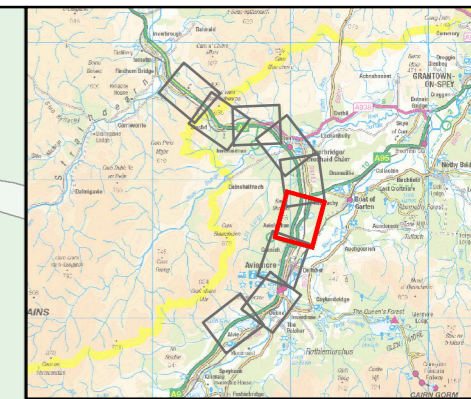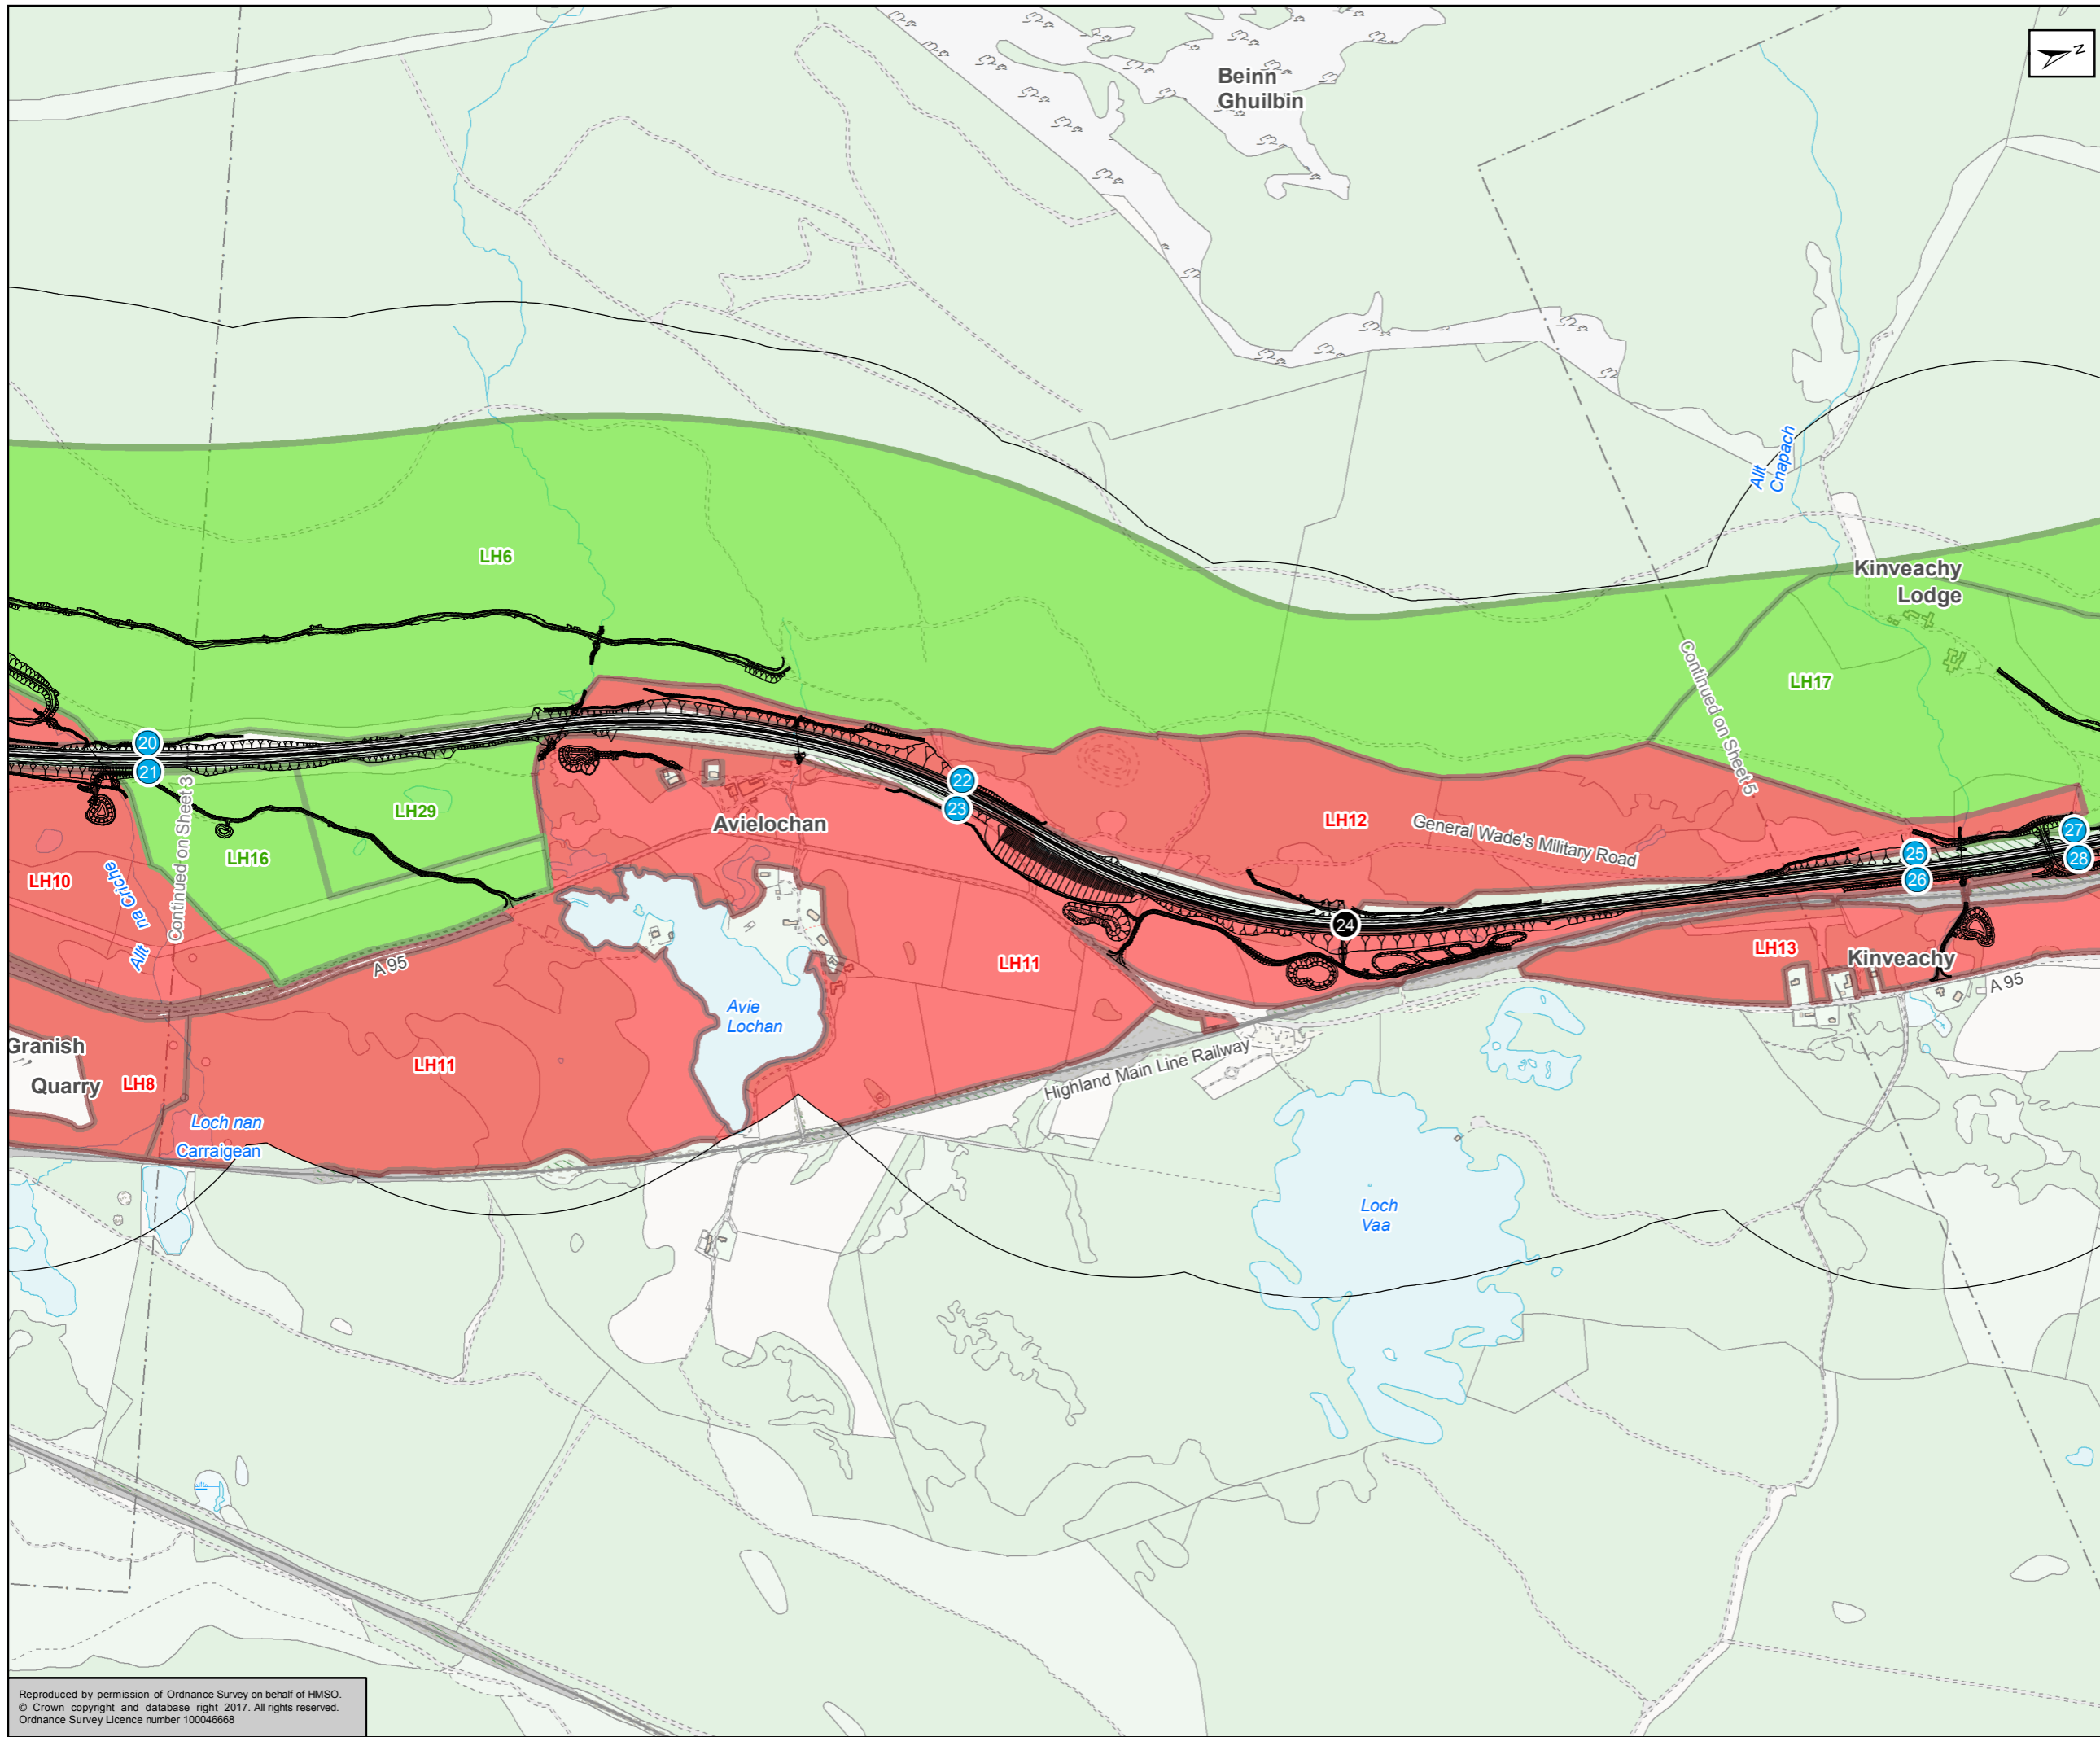

- Proposed Scheme
- 500m Study Area
- Access Points**
- At Grade
- Underpass
- Land Use**
- Agriculture
- Forestry
- Sport



Status: FINAL Subtitle: B

Client: **TRANSPORT SCOTLAND**
COMHDHAIL ALBA





ATKINS mouchel


Figure 8.3
Agriculture, Forestry and
Sporting Interest
Sheet 4 of 9

Scale	1:10,000	Draw	MM	Checked	GK	Approved	ROB	Authorised	SB
Document Number	A9P11-AMJ-EAC-H_ZZZZZ_XX-DR-GI-0022							Revision	P04
Project	Originator	Volume							
Location	Type	Role	Number						

Reproduced by permission of Ordnance Survey on behalf of HMSO.
© Crown copyright and database right 2017. All rights reserved.
Ordnance Survey Licence number 100046668

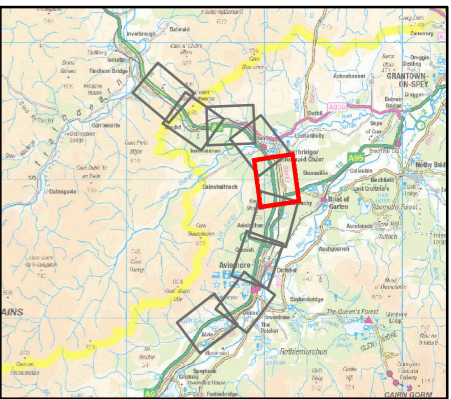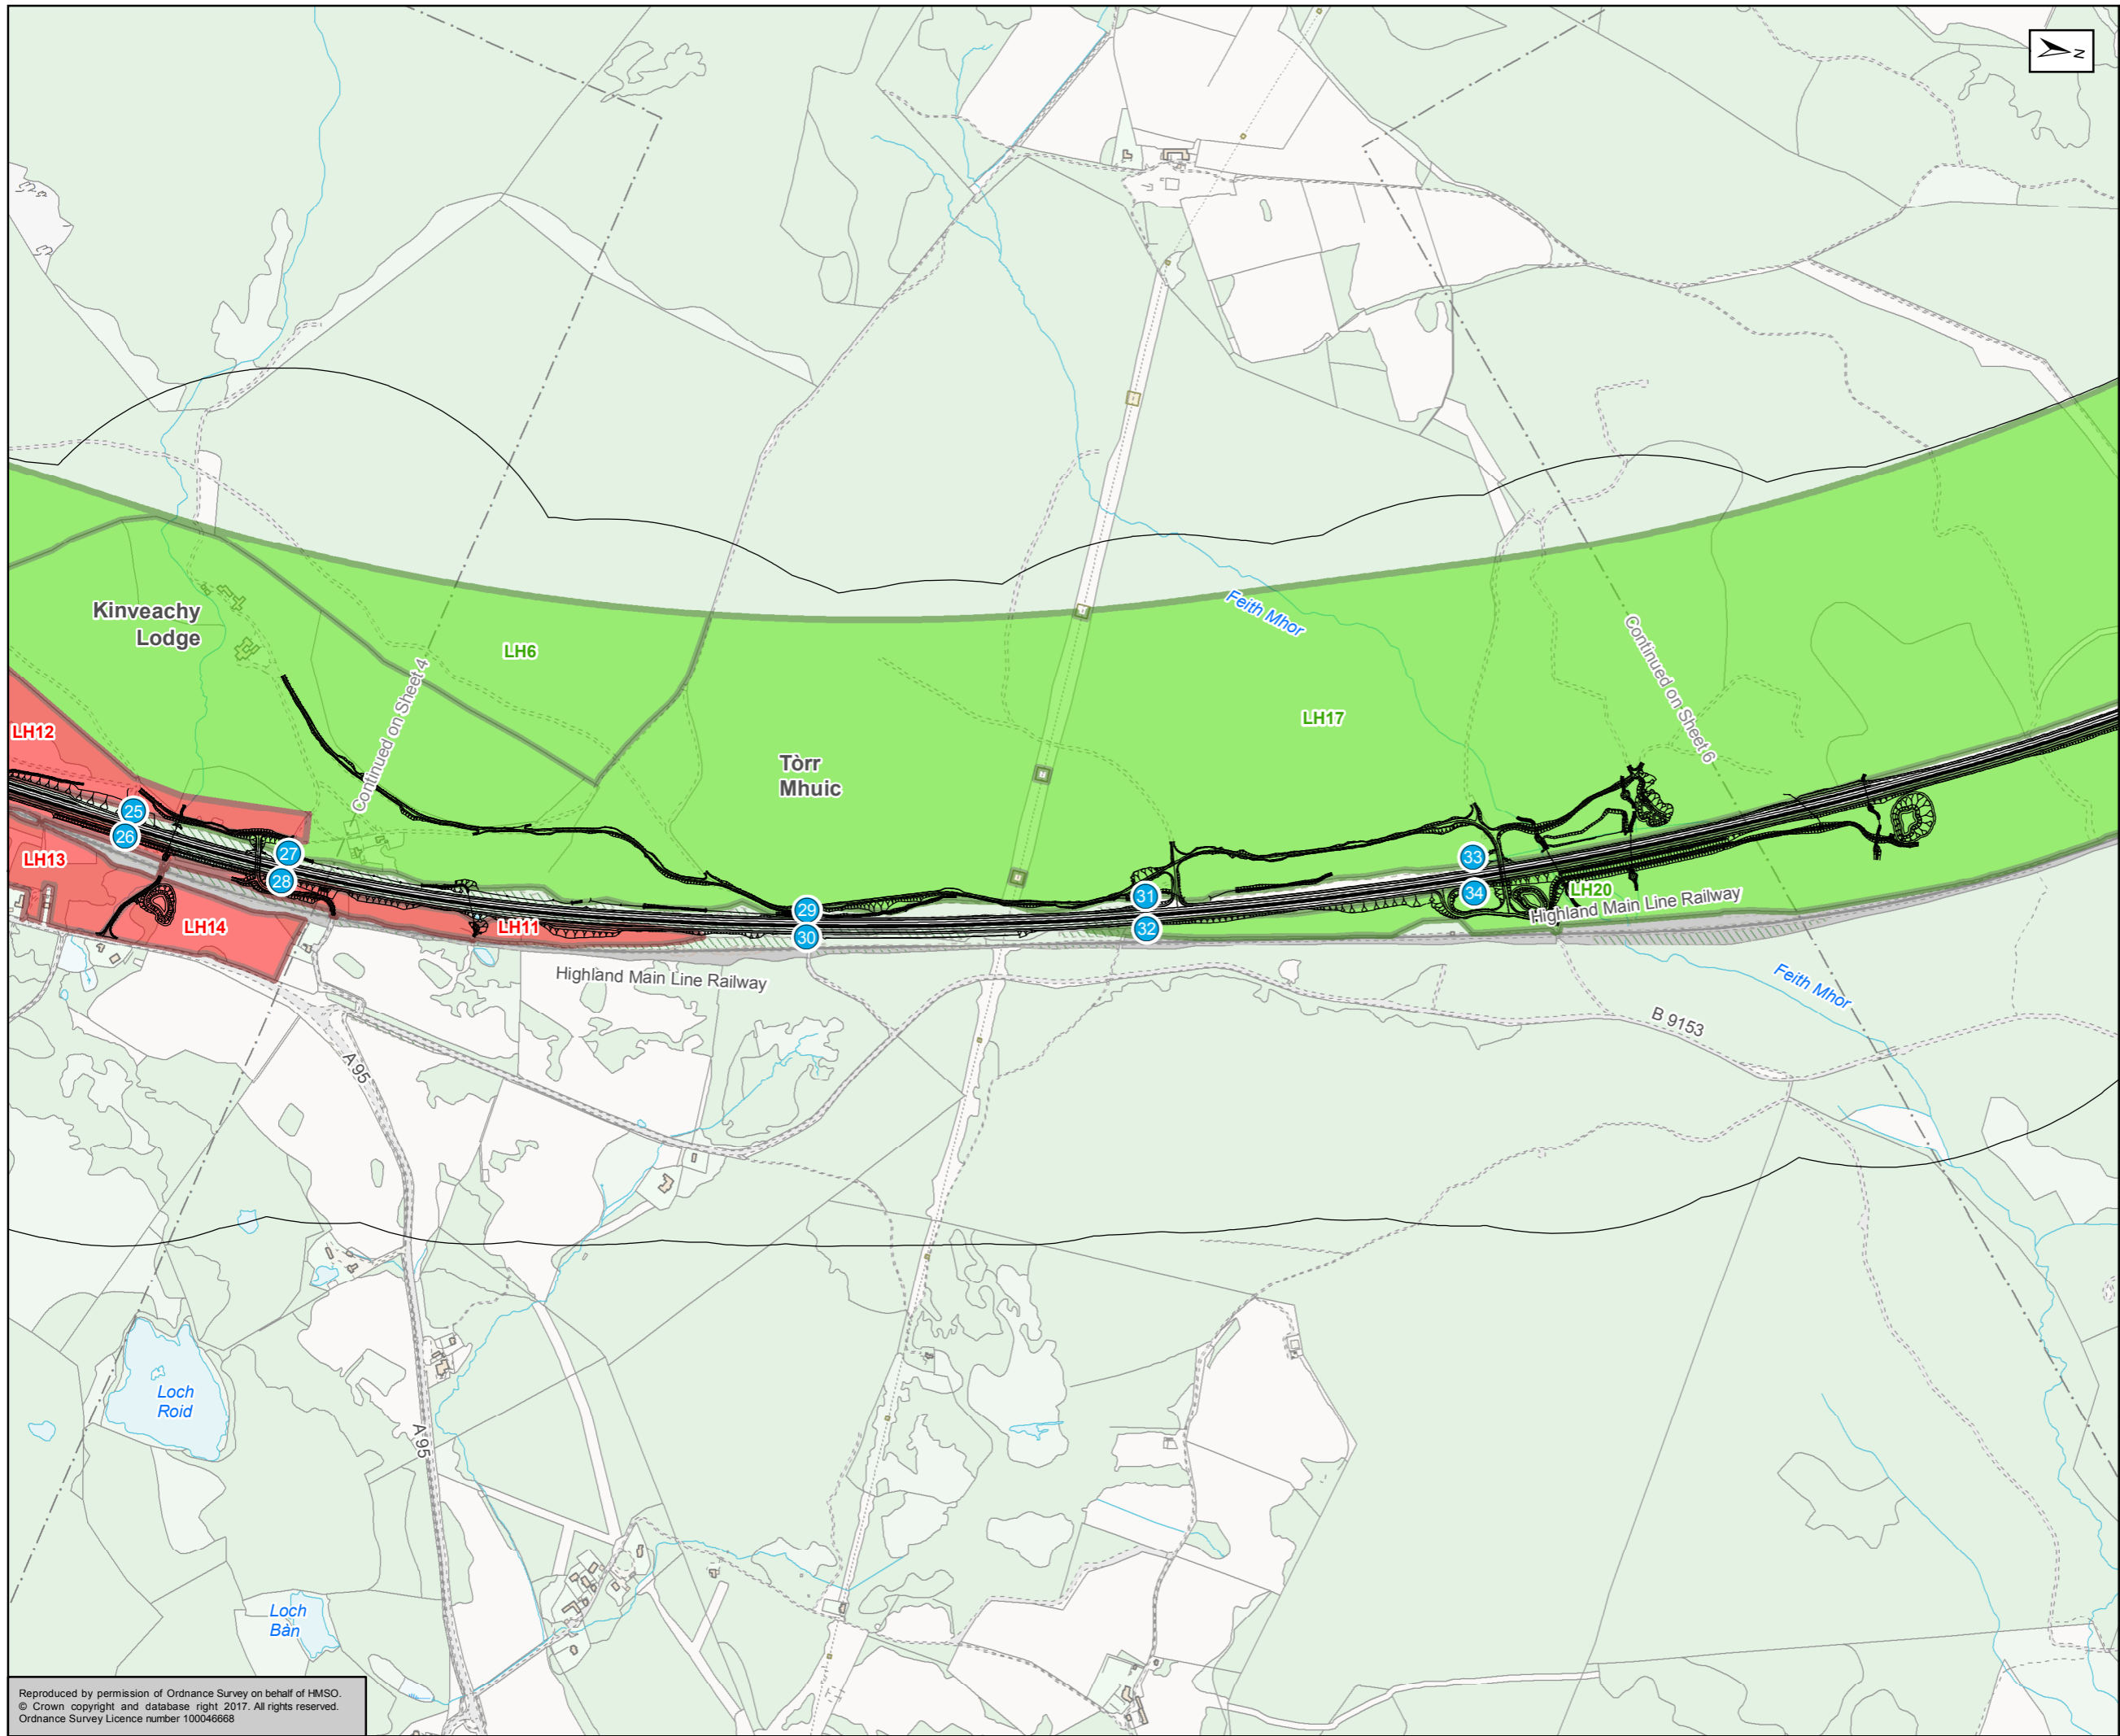

- Proposed Scheme
- 500m Study Area
- Access Points**
- At Grade
- Underpass
- Land Use**
- Agriculture
- Forestry
- Sport

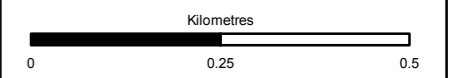

Status: FINAL Subtitle: B

Client: **TRANSPORT SCOTLAND**
COMHDHAIL ALBA





ATKINS mouchel


Figure 8.3
Agriculture, Forestry and
Sporting Interest
Sheet 5 of 9

Scale	1:10,000	Drawn	MM	Checked	GK	Approved	ROB	Authorised	SB
Document Number	A9P11-AMJ-EAC-H_ZZZZZ_XX-DR-GI-0023							Revision	P04
Project	Originator	Volume							
Location	Type	Role	Number						

Reproduced by permission of Ordnance Survey on behalf of HMSO.
© Crown copyright and database right 2017. All rights reserved.
Ordnance Survey Licence number 100046668

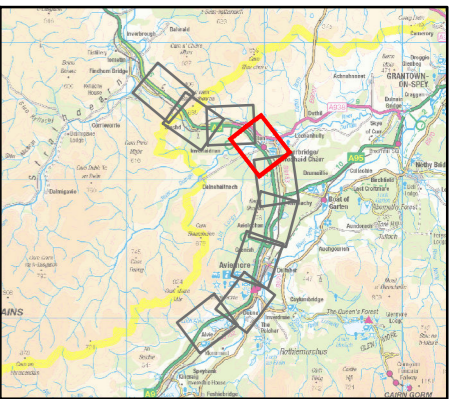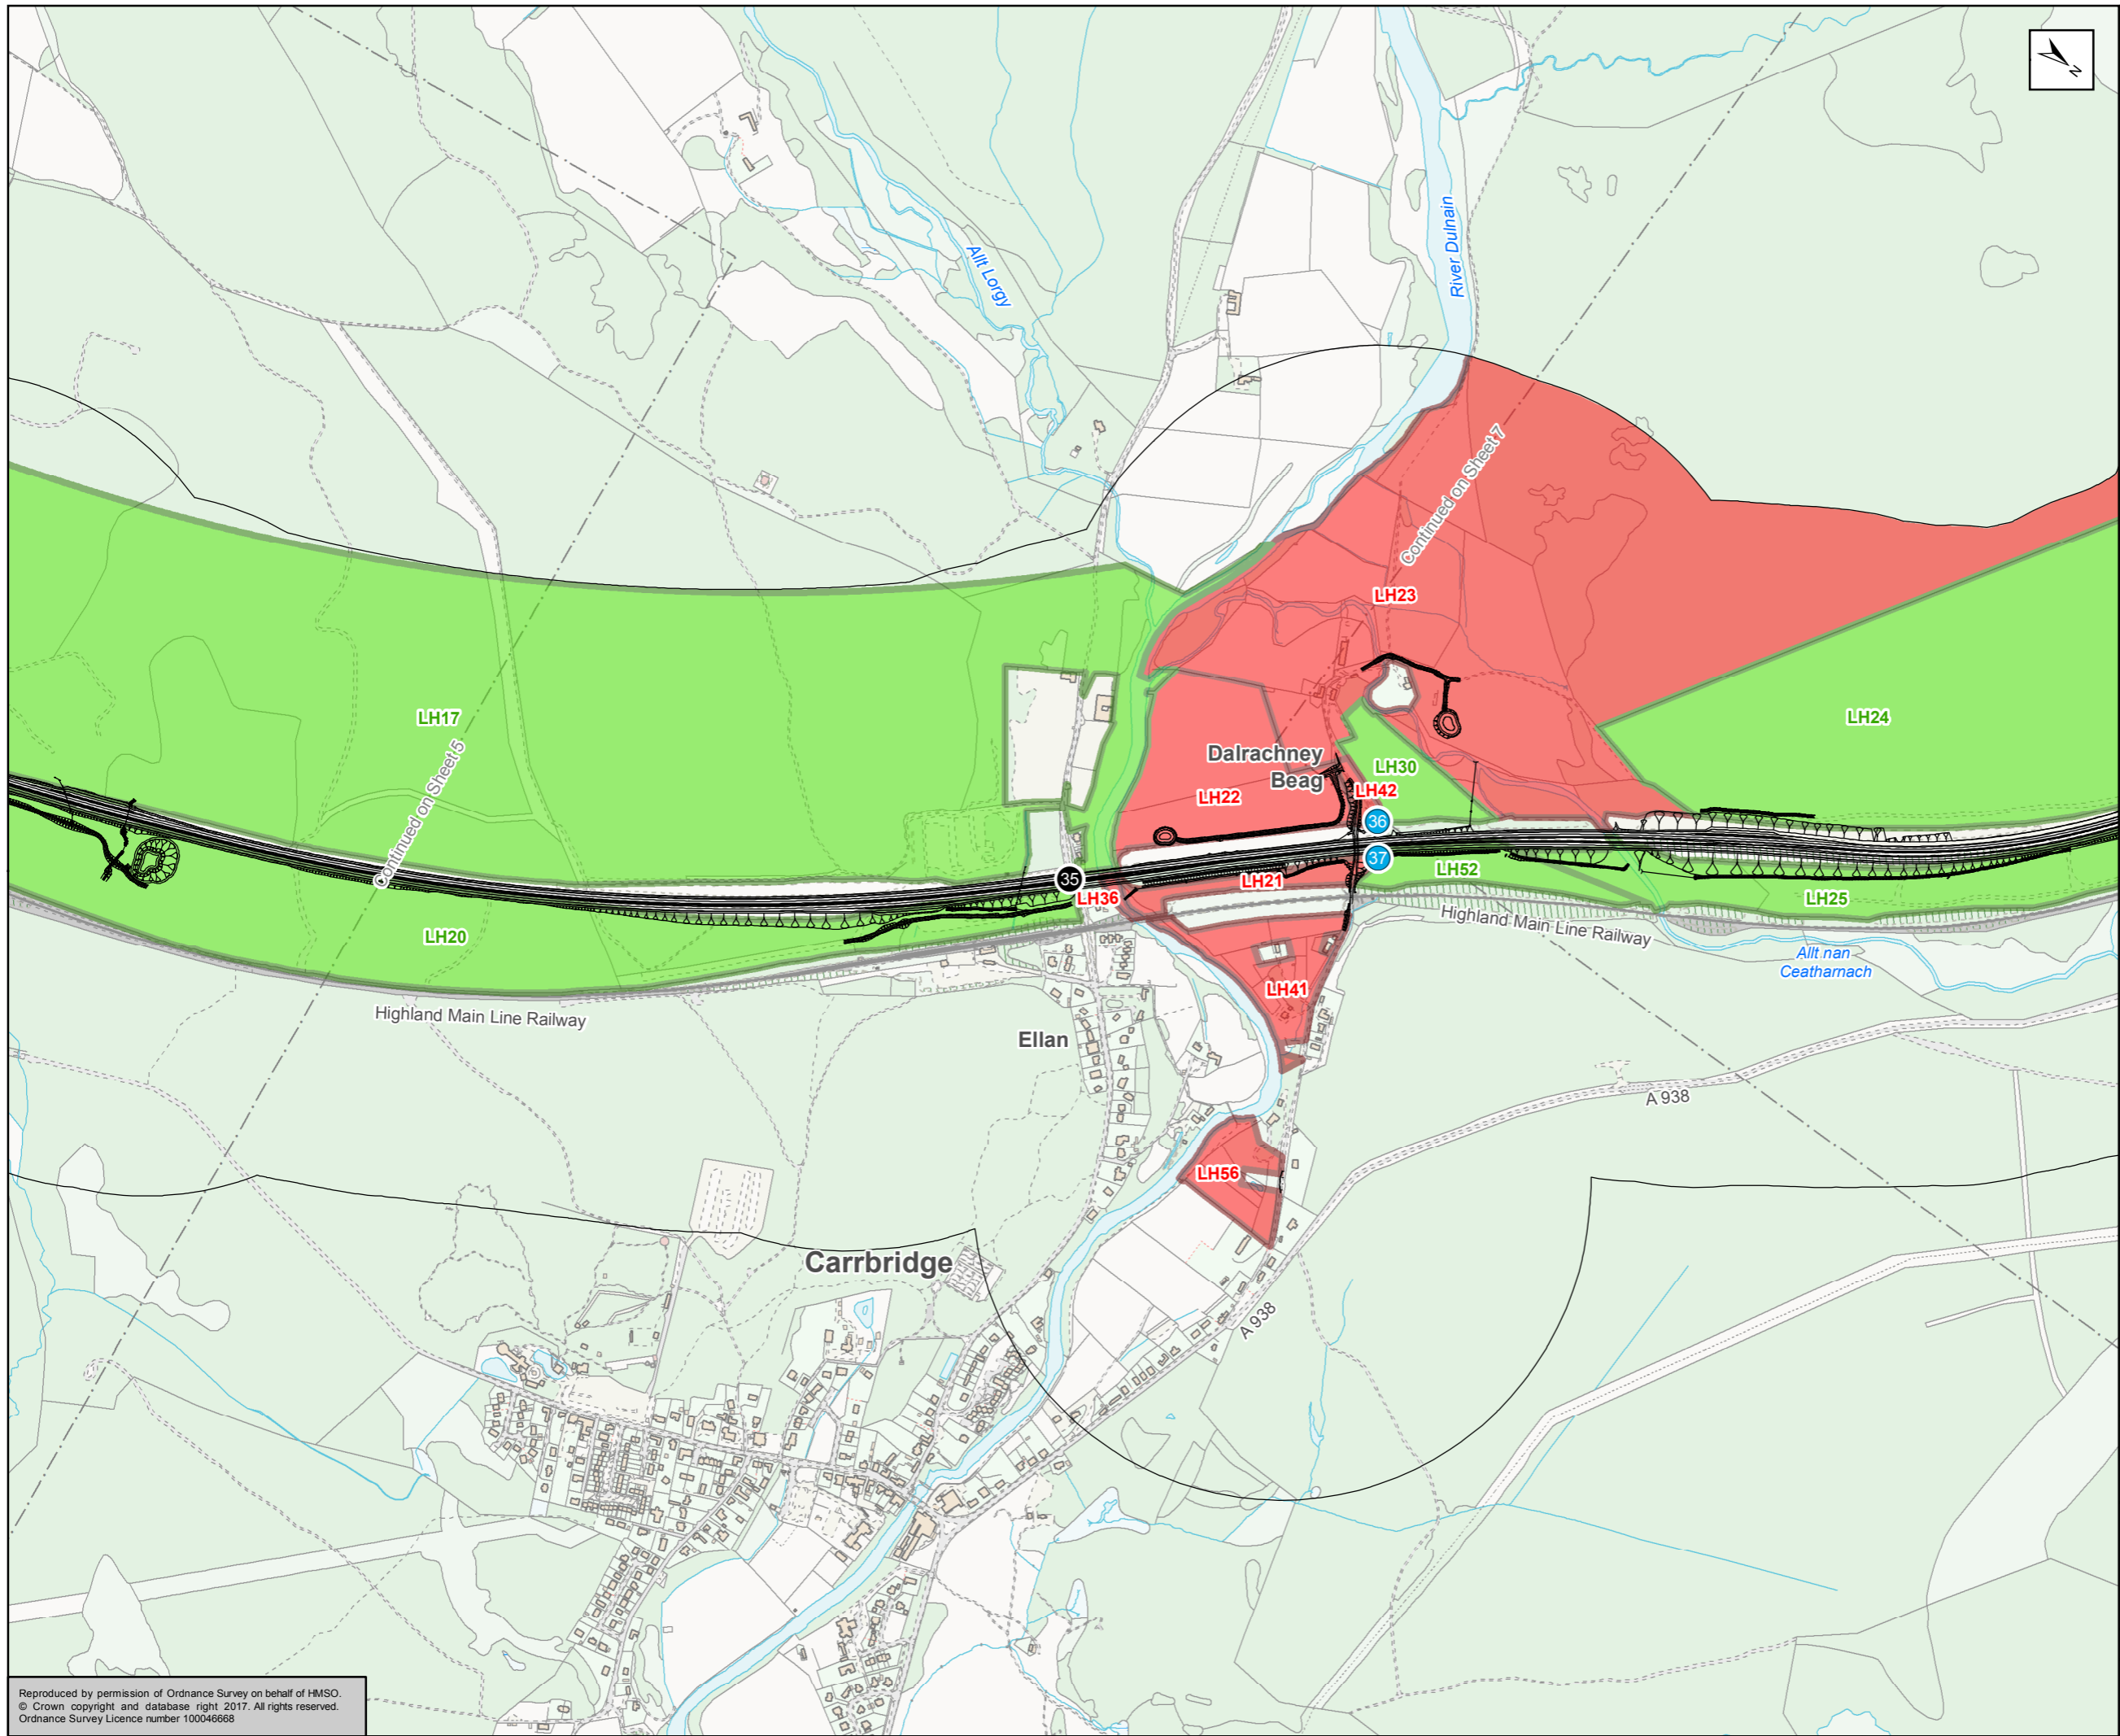

- Proposed Scheme
- 500m Study Area
- Access Points**
- At Grade
- Underpass
- Land Use**
- Agriculture
- Forestry
- Sport

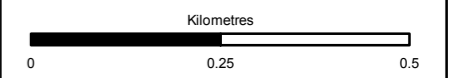

Status: FINAL Subtitle: B

Client: **TRANSPORT SCOTLAND**
COMHDHAIL ALBA





ATKINS mouchel

Figure 8.3
Agriculture, Forestry and
Sporting Interest
Sheet 6 of 9

Scale: 1:10,000	Drawn: MM	Checked: GK	Approved: ROB	Authorised: SB
Document Number: A9P11-AMJ-EAC-Z_ZZZZZ_XX-DR-GI-0024	Project: A9P11-AMJ-EAC-Z_ZZZZZ_XX-DR-GI-0024	Originator: A9P11-AMJ-EAC-Z_ZZZZZ_XX-DR-GI-0024	Volume: A9P11-AMJ-EAC-Z_ZZZZZ_XX-DR-GI-0024	Revision: P04
Location:	Type:	Role:	Number:	

Reproduced by permission of Ordnance Survey on behalf of HMSO.
© Crown copyright and database right 2017. All rights reserved.
Ordnance Survey Licence number 100046668

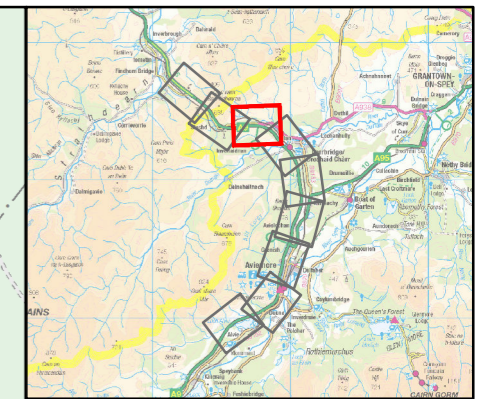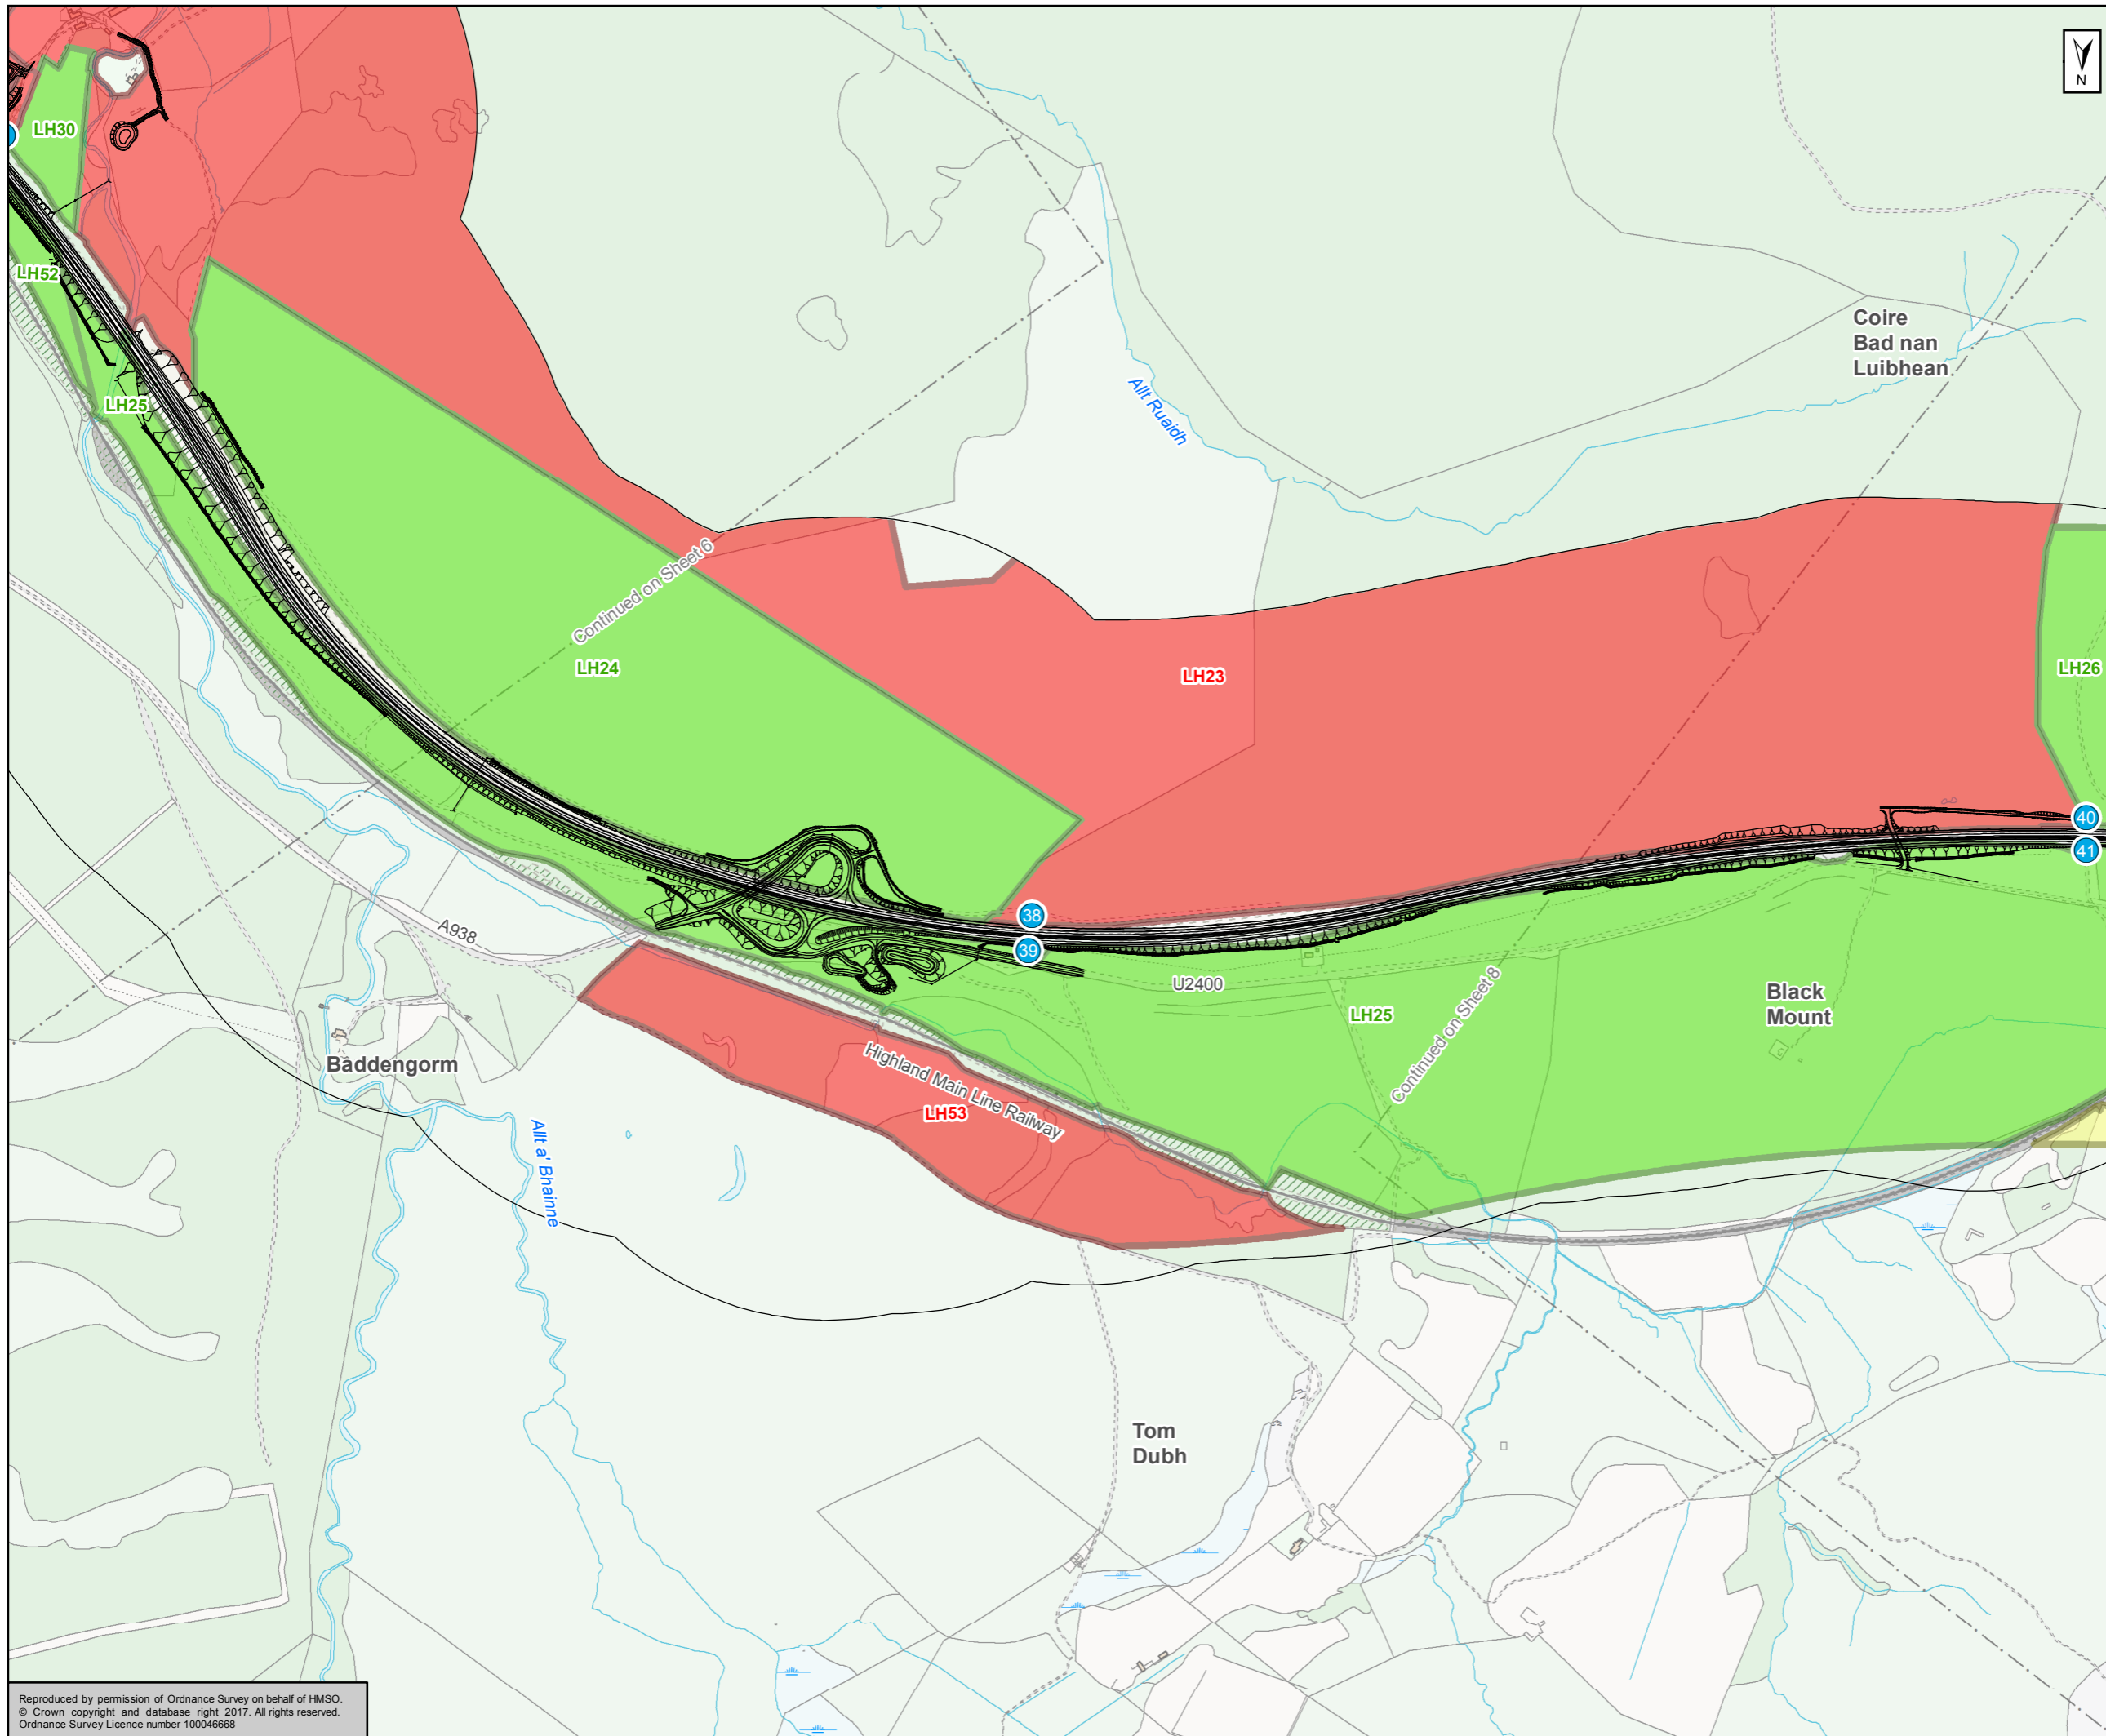

Proposed Scheme
 500m Study Area
Access Points
 At Grade
 Underpass
Land Use
 Agriculture
 Forestry
 Sport

Kilometres
 0 0.25 0.5

Status: FINAL Subtitle: B

Client: **TRANSPORT SCOTLAND**
COMHDHAIL ALBA



A9
DUALLING
PERTH TO INVERNESS
Dalraddy to Slochd

ATKINS mouchel


Figure 8.3
Agriculture, Forestry and
Sporting Interest
Sheet 7 of 9

Scale	1:10,000	Drawn	MM	Checked	GK	Approved	ROB	Authorised	SB
Document Number	A9P11-AMJ-EAC-Z_ZZZZZ_XX-DR-GI-0025							Revision	P04
Project	Originator	Volume							
Location	Type	Role	Number						

Reproduced by permission of Ordnance Survey on behalf of HMSO.
© Crown copyright and database right 2017. All rights reserved.
Ordnance Survey Licence number 100046668

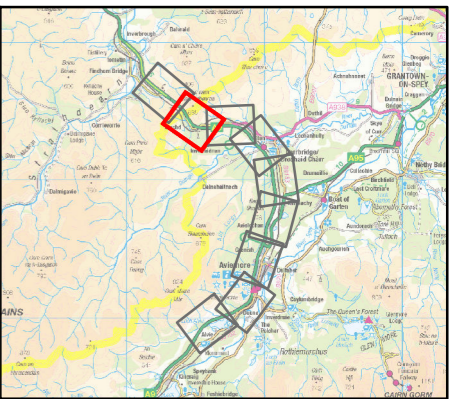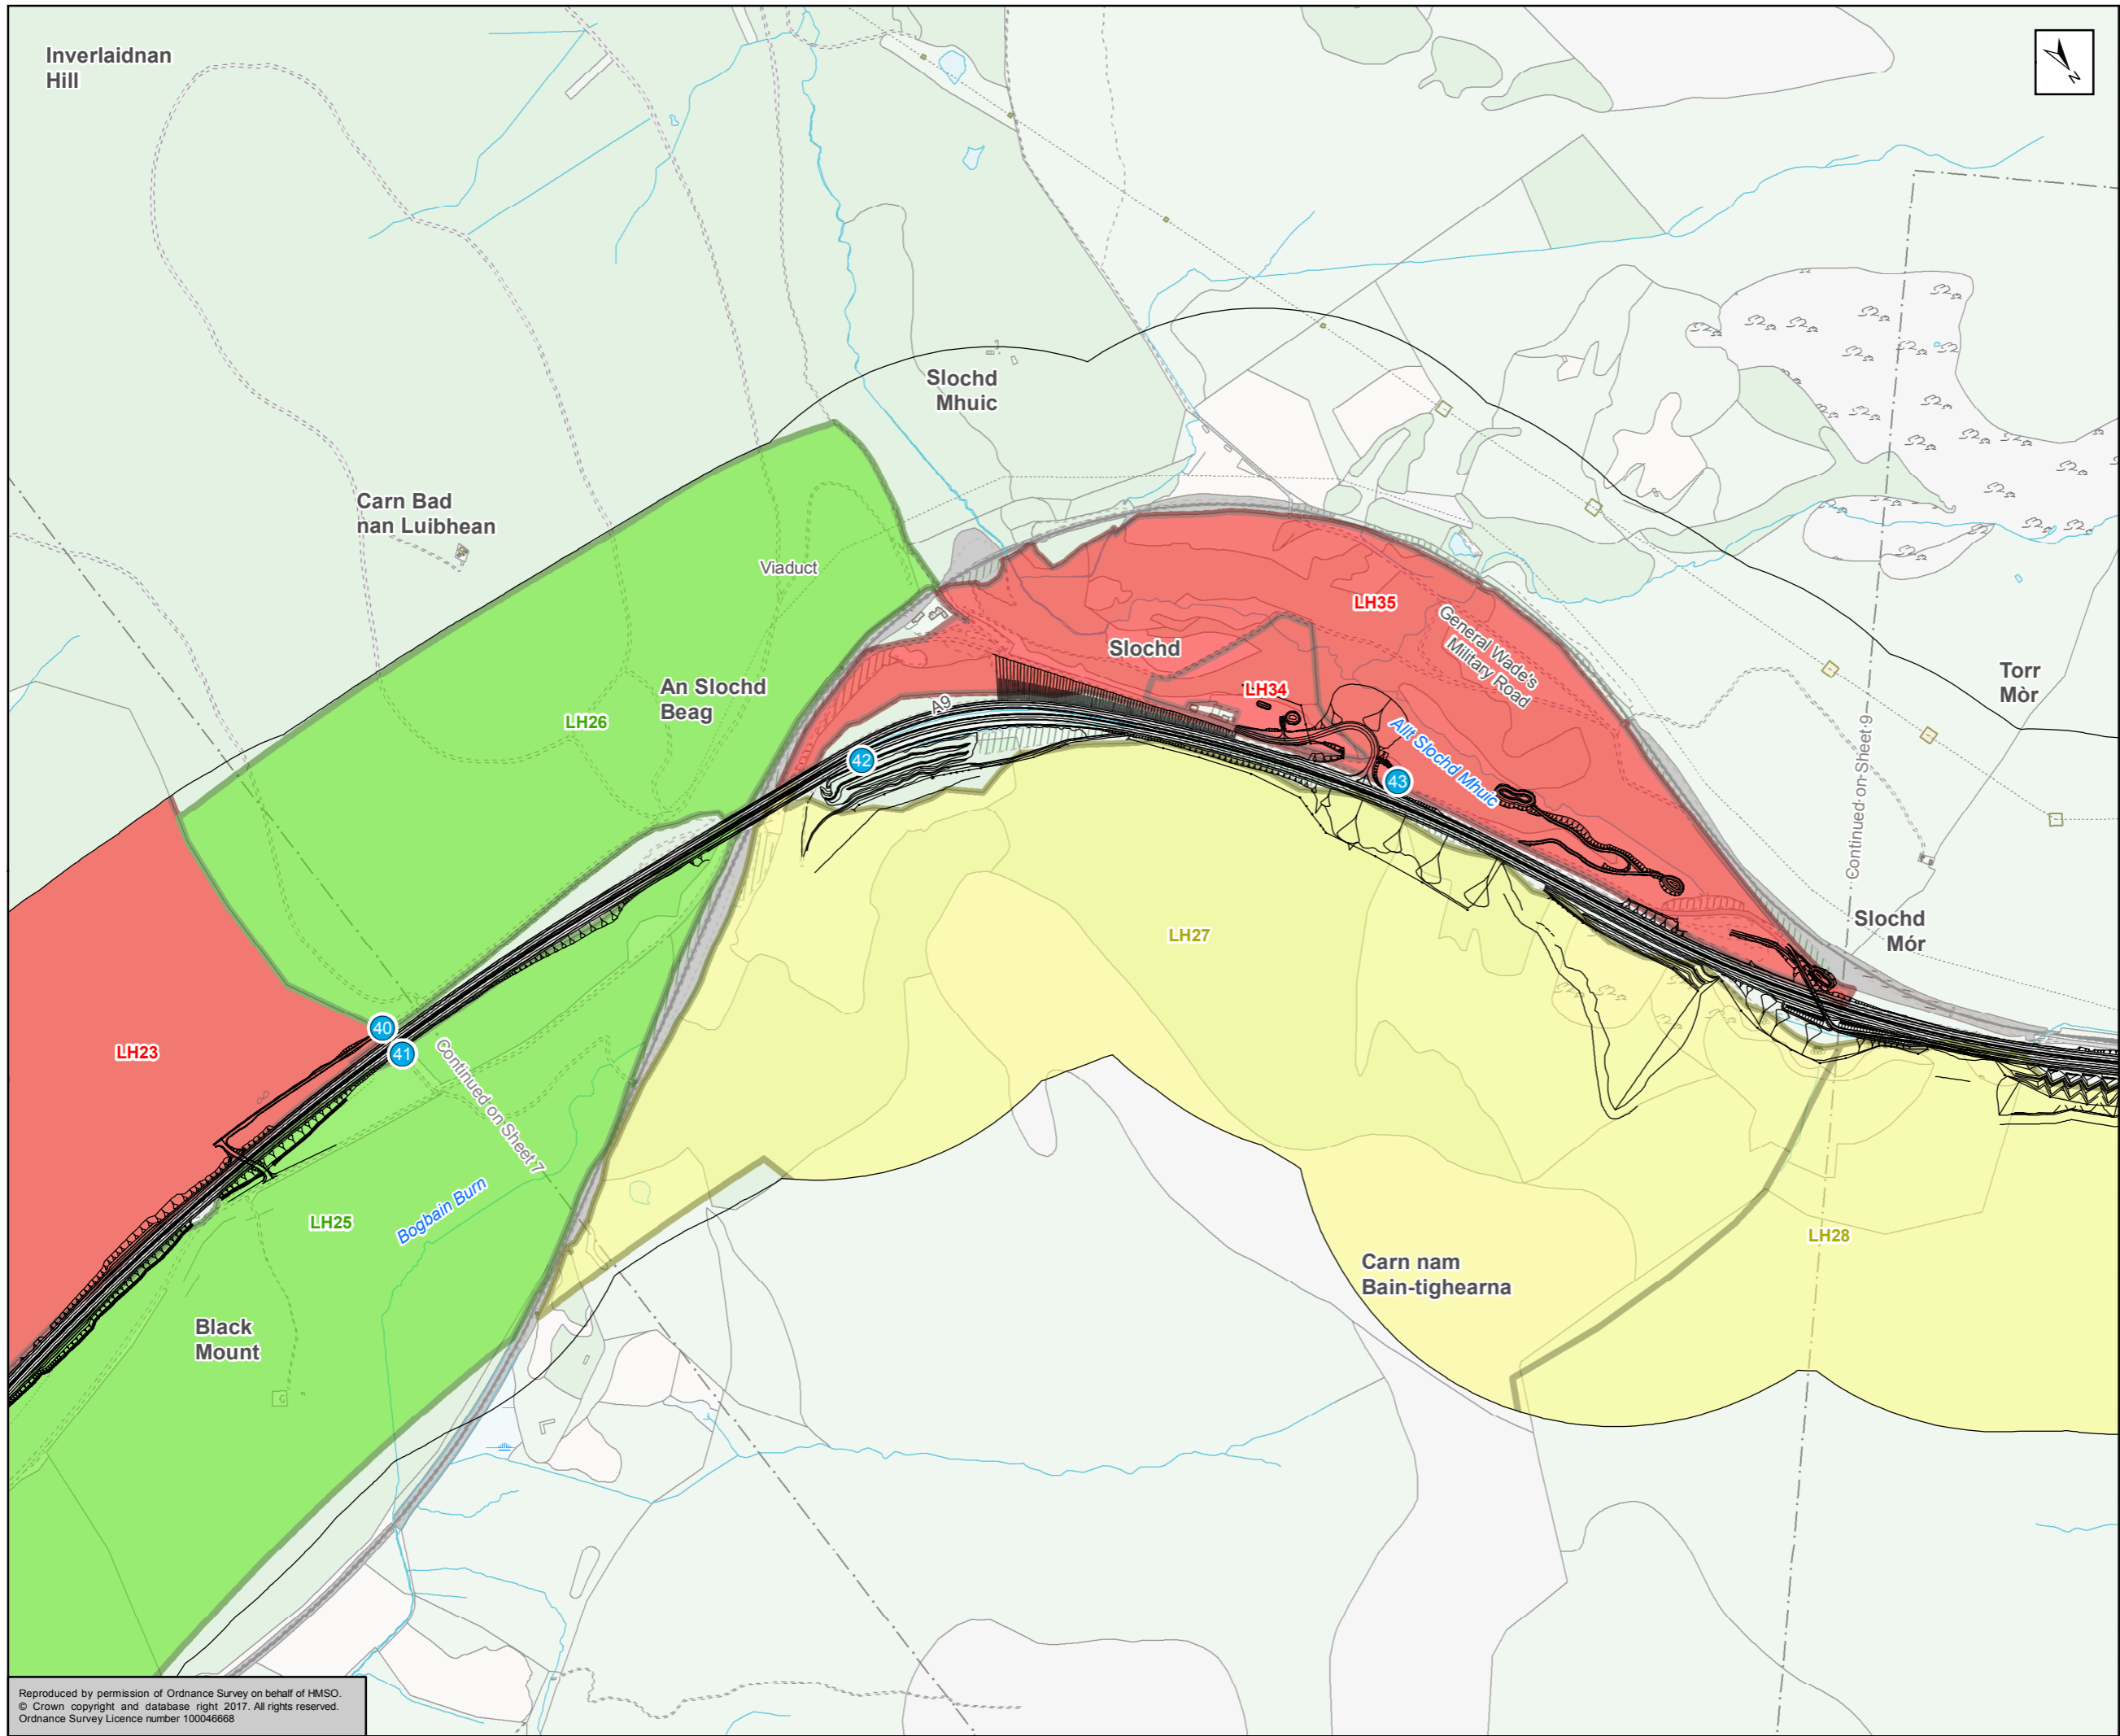

- Proposed Scheme
- 500m Study Area
- Access Points**
- At Grade
- Underpass
- Land Use**
- Agriculture
- Forestry
- Sport

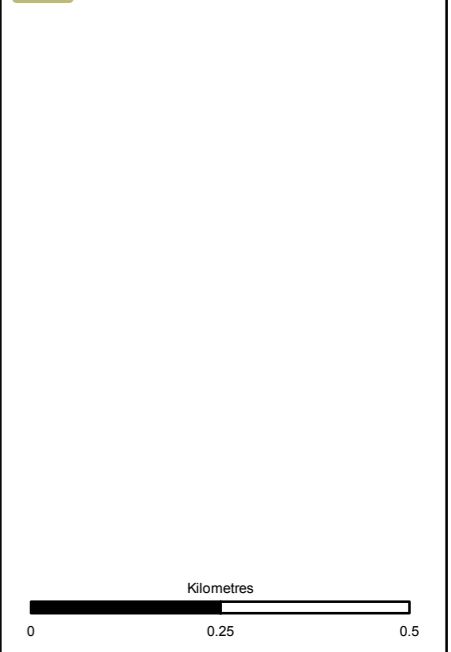

Status: FINAL Subtitle: B

Client: **TRANSPORT SCOTLAND**
COMHDHAIL ALBA





ATKINS mouchel

Figure 8.3
Agriculture, Forestry and
Sporting Interest
Sheet 8 of 9

Scale: 1:10,000	Draw: MM	Checked: GK	Approved: ROB	Authorised: SB
Document Number: A9P11-AMJ-EAC-Z_ZZZZZ_XX-DR-GI-0026	Project: A9P11-AMJ-EAC-Z_ZZZZZ_XX-DR-GI-0026	Originator: A9P11-AMJ-EAC-Z_ZZZZZ_XX-DR-GI-0026	Volume: A9P11-AMJ-EAC-Z_ZZZZZ_XX-DR-GI-0026	Revision: P04
Location:	Type:	Role:	Number:	

Reproduced by permission of Ordnance Survey on behalf of HMSO.
© Crown copyright and database right 2017. All rights reserved.
Ordnance Survey Licence number 100046668

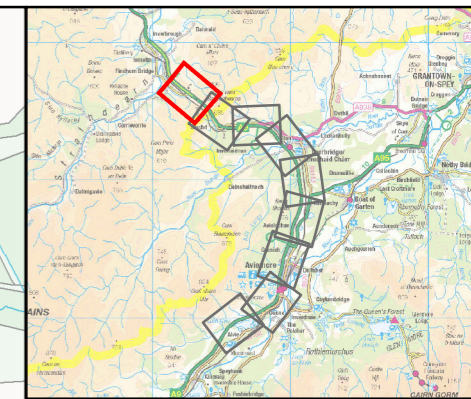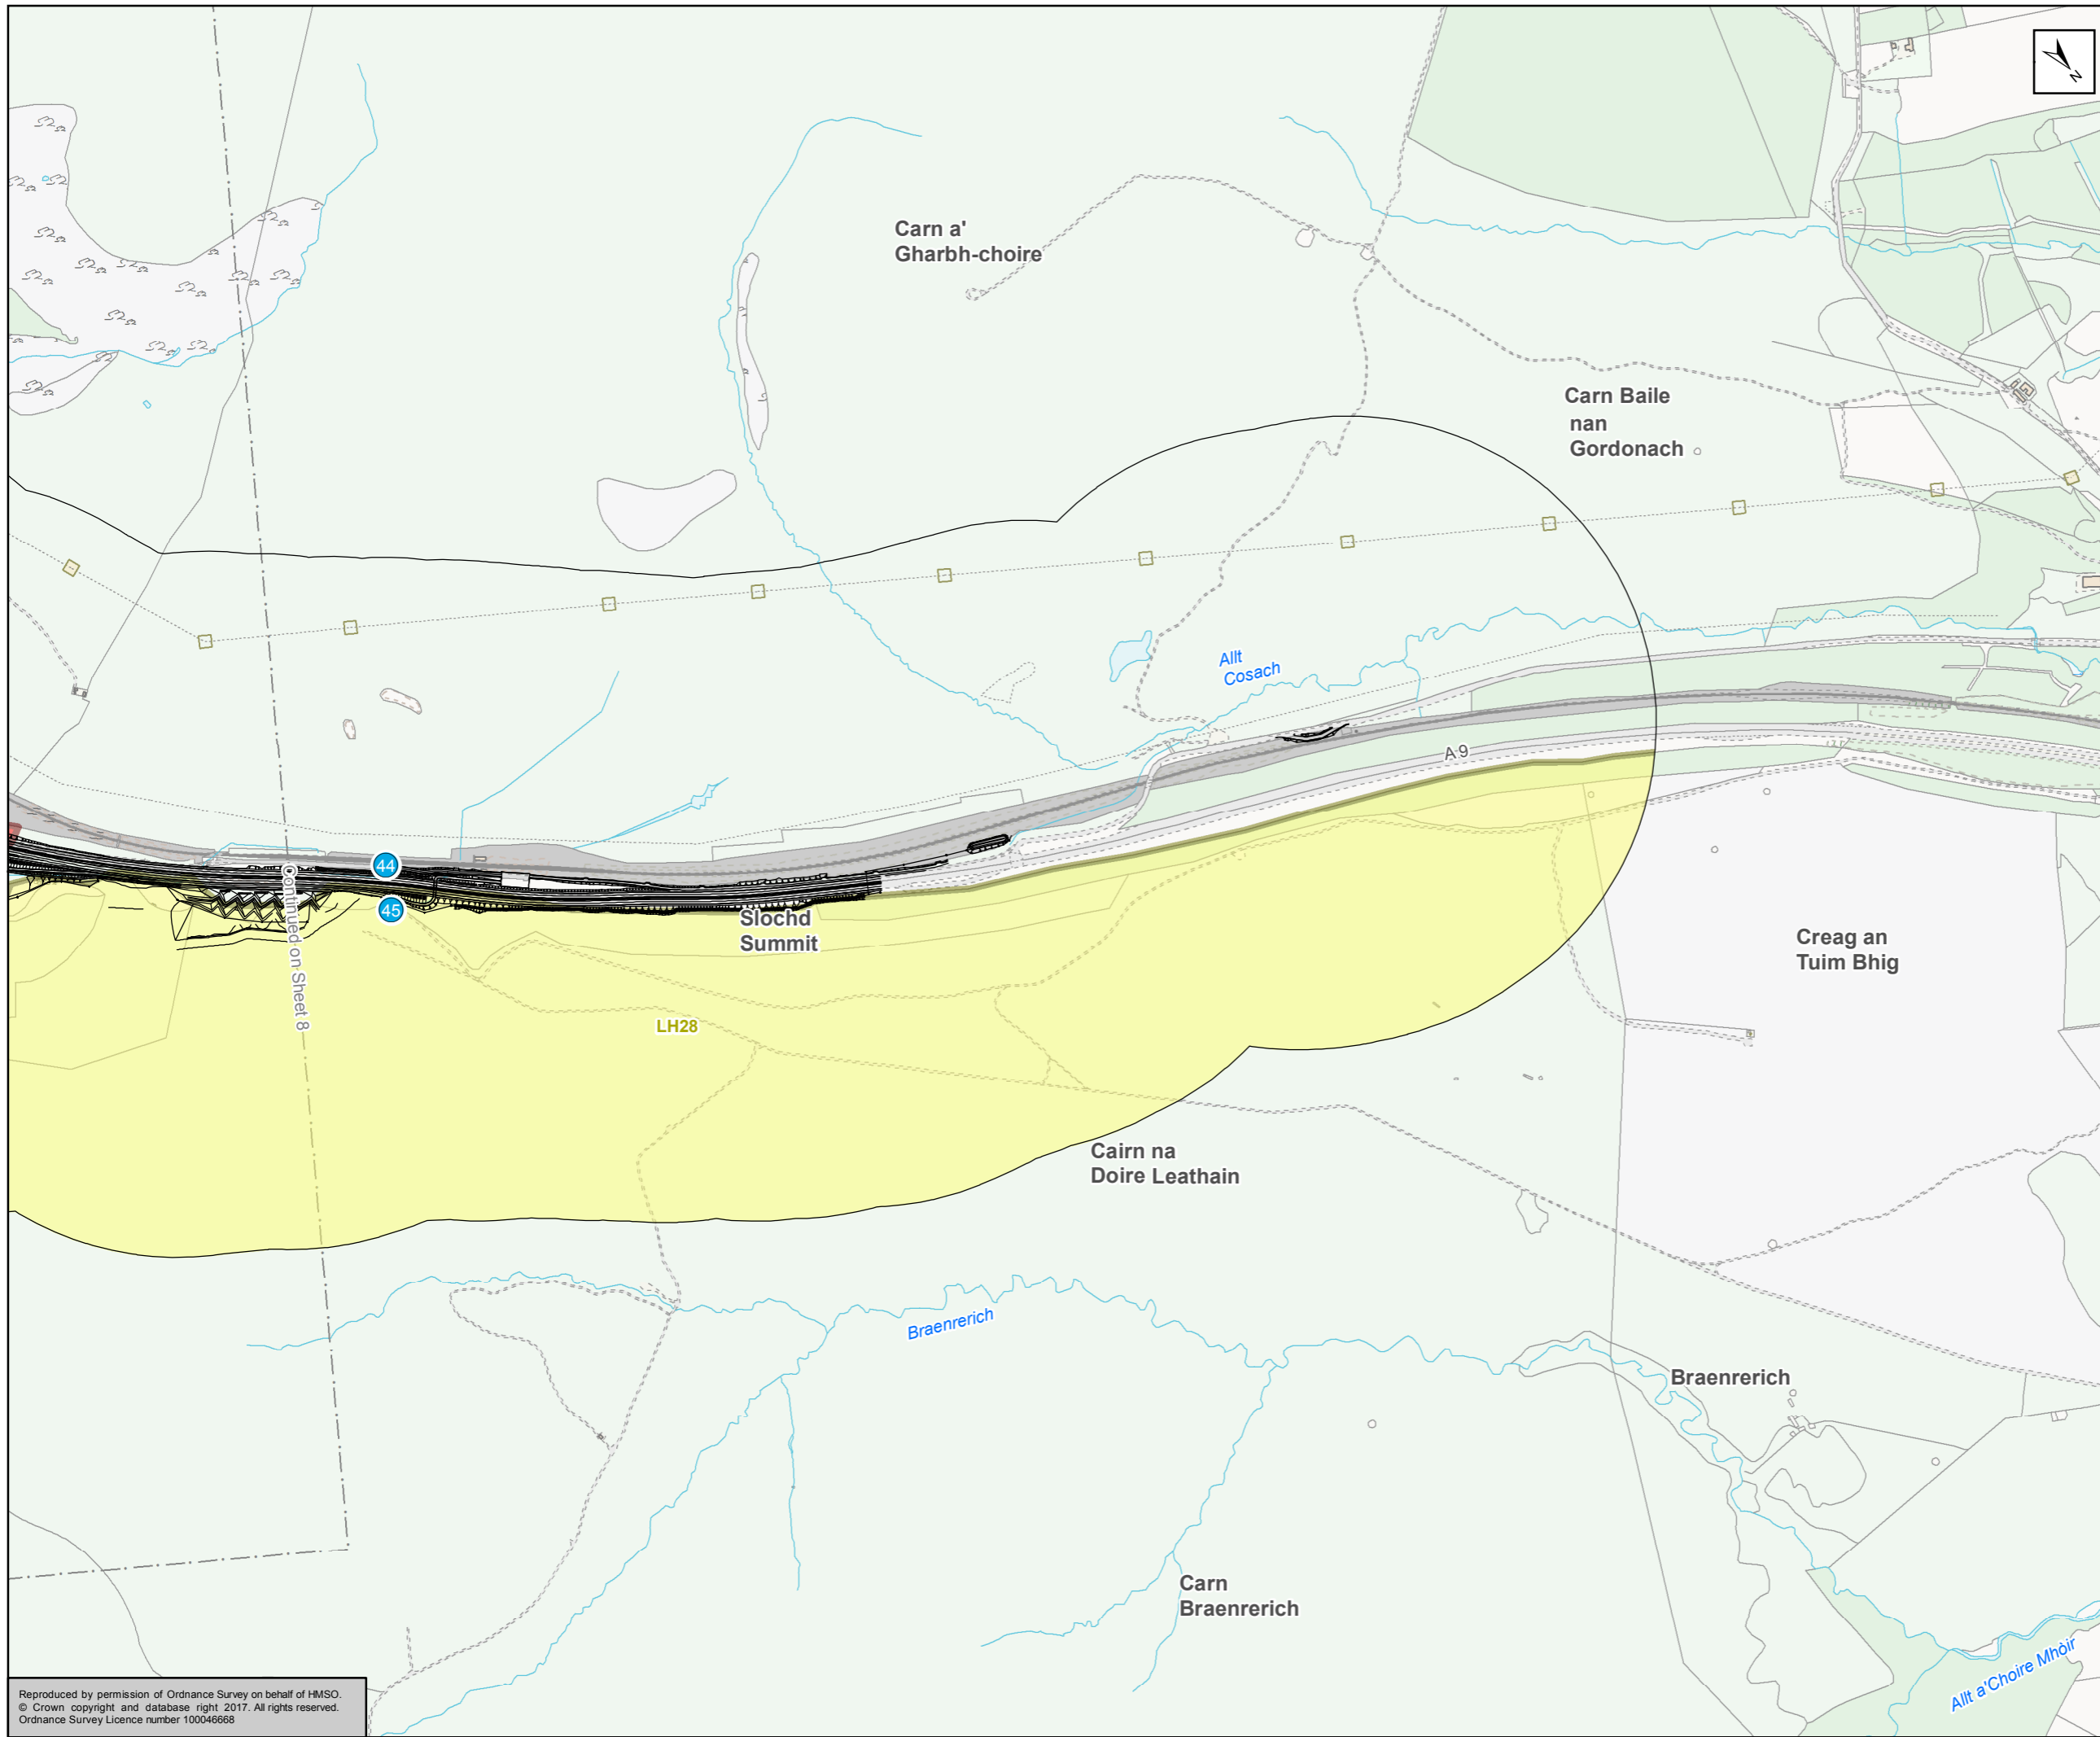

- Proposed Scheme
- 500m Study Area
- Access Points**
- At Grade
- Underpass
- Land Use**
- Agriculture
- Forestry
- Sport



Status	FINAL	Subsidiary	B
--------	-------	------------	---



Figure 8.3
Agriculture, Forestry and
Sporting Interest
Sheet 9 of 9

Scale	1:10,000	Drawn	MM	Checked	GK	Approved	ROB	Authorised	SB
Document Number	A9P11-AMJ-EAC-Z_ZZZZZ_XX-DR-GI-0027							Revision	P04
Project	Originator	Volume							
Location	Type	Role	Number						

Reproduced by permission of Ordnance Survey on behalf of HMSO.
© Crown copyright and database right 2017. All rights reserved.
Ordnance Survey Licence number 100046668