


- Proposed Scheme
- Railway
- 500m Buffer of existing A9
- Disused Quarry/Gravelpit
- Potentially Contaminative Features
- Surface Water Sample Location
- Boreholes**
- Groundwater Testing Results Available
- Soil Testing Results Available
- Soil and Soil Leachate Testing Results Available
- Soil, Soil Leachate and Groundwater Testing Results Available
- Soil and Groundwater Testing Results Available

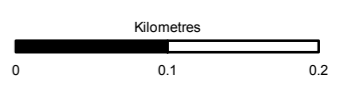

Status	FINAL	Subsidiary	B
--------	-------	------------	---

Client

TRANSPORT SCOTLAND
COMHDHAIL ALBA



A9
DUALLING
PERTH TO INVERNESS
Dalraddy to Stochd

ATKINS mouchel


Figure 10.10
Contaminated Land Constraints
Sheet 1 of 17

Scale	1:5,000	Drawn	MM	Checked	AS	Approved	ROB	Authorised	SB	
Document Number	A9P11-AMJ-EGT-H_ZZZZ_XX-DR-GI-0022								Revision	P04
Project	Originator	Volume								
Location	Type	Role								

Reproduced by permission of Ordnance Survey on behalf of HMSO.
© Crown copyright and database right 2017. All rights reserved.
Ordnance Survey Licence number 100046668

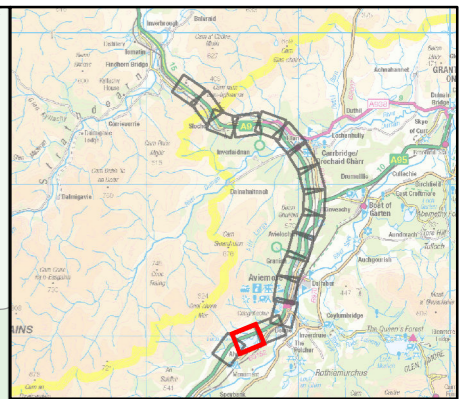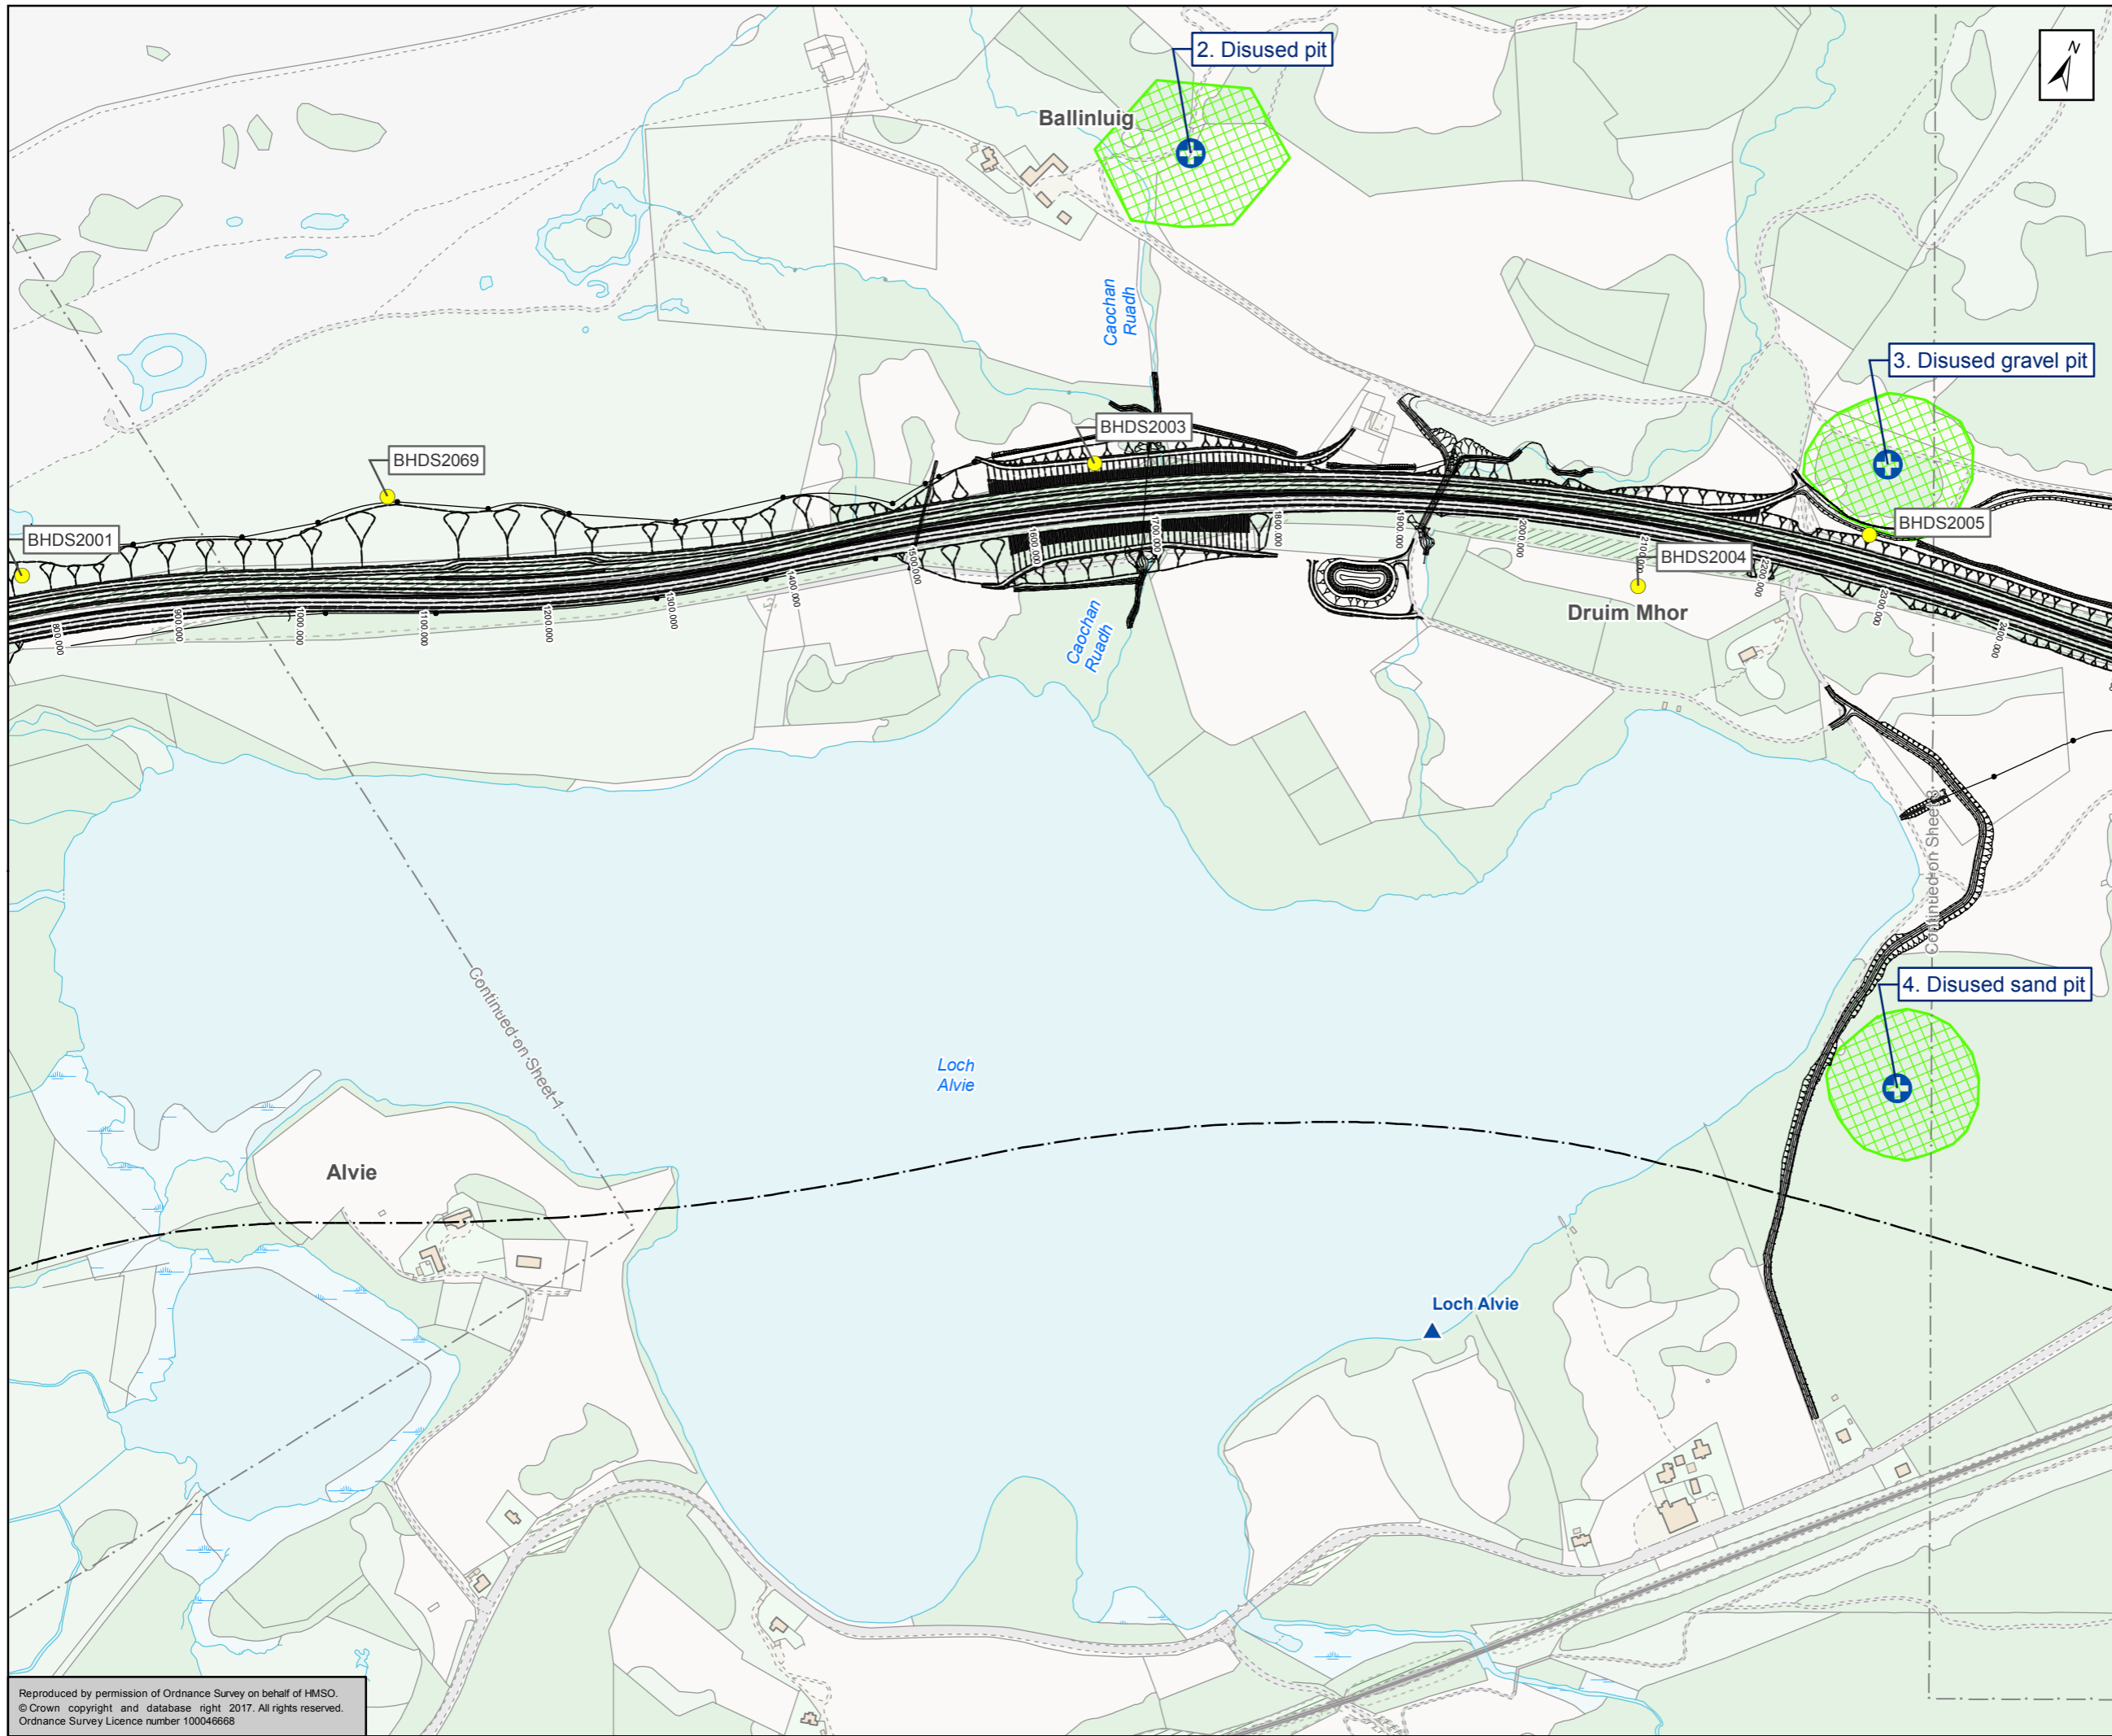

- Proposed Scheme
- Railway
- 500m Buffer of existing A9
- Disused Quarry/Gravel pit
- Potentially Contaminative Features
- Surface Water Sample Location
- Boreholes**
- Groundwater Testing Results Available
- Soil Testing Results Available
- Soil and Soil Leachate Testing Results Available
- Soil, Soil Leachate and Groundwater Testing Results Available
- Soil and Groundwater Testing Results Available

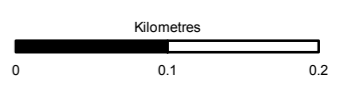



Status	FINAL	Subsidiary	B
--------	-------	------------	---




Figure 10.10
Contaminated Land Constraints
Sheet 2 of 17

Scale	1:5,000	Drawn	MM	Checked	AS	Approved	ROB	Authorised	SB
Document Number	A9P11-AMJ-EGT-H_ZZZZ_XX-DR-GI-0023			Project	Originator	Volume	P04		
Location	Type	Role	Number						

Reproduced by permission of Ordnance Survey on behalf of HMSO.
© Crown copyright and database right 2017. All rights reserved.
Ordnance Survey Licence number 100046668

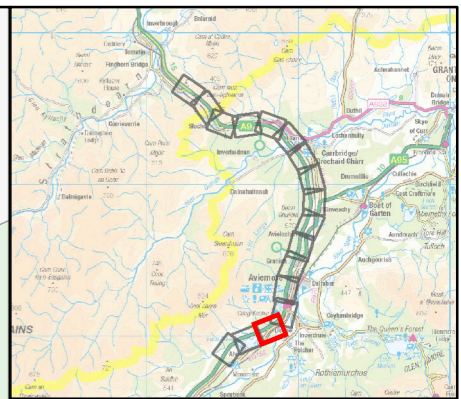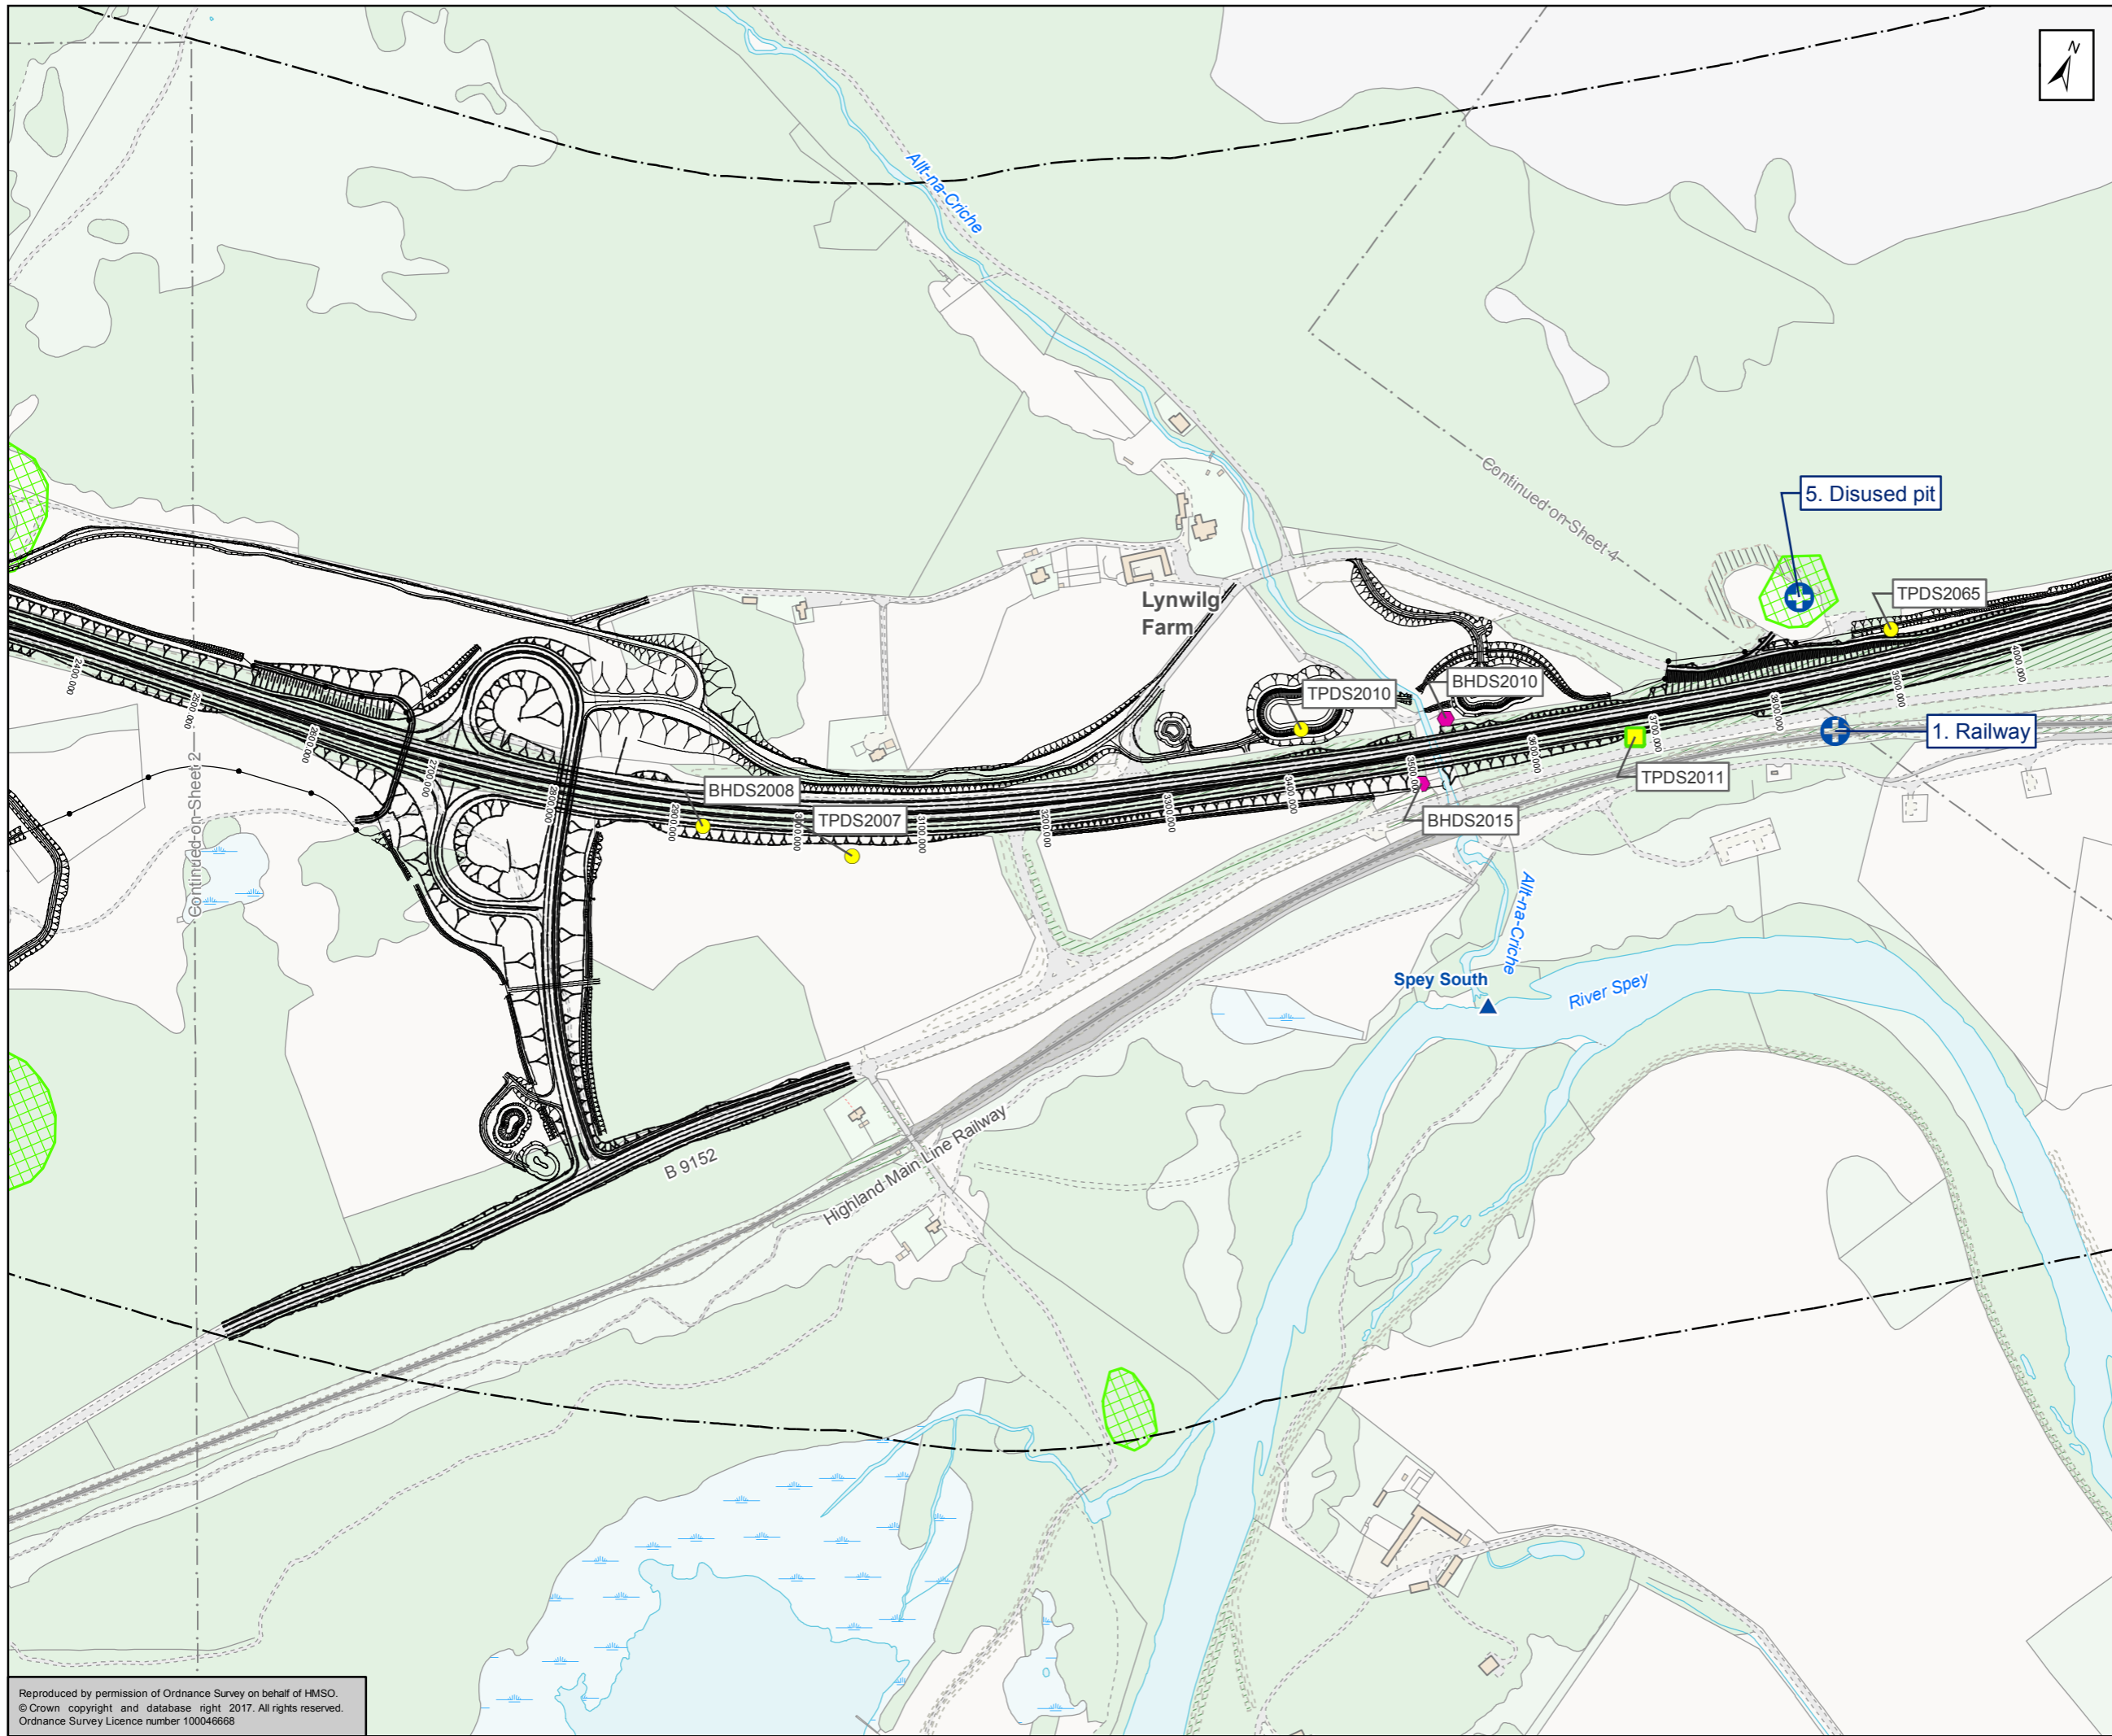

- Proposed Scheme
- Railway
- 500m Buffer of existing A9
- Disused Quarry/Gravelpit
- Potentially Contaminative Features
- Surface Water Sample Location
- Boreholes**
 - Groundwater Testing Results Available
 - Soil Testing Results Available
 - Soil and Soil Leachate Testing Results Available
 - Soil, Soil Leachate and Groundwater Testing Results Available
 - Soil and Groundwater Testing Results Available

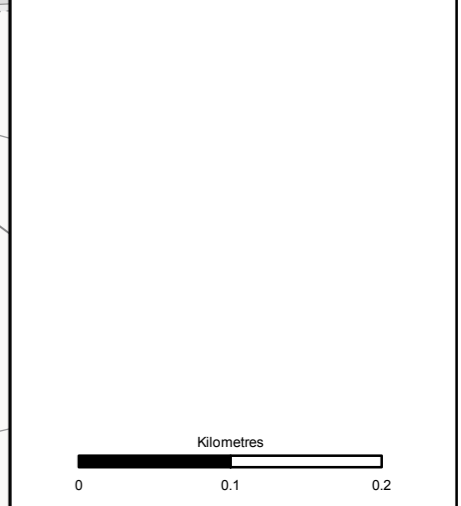

Status: FINAL Subtitle: B

Client: **TRANSPORT SCOTLAND**
COMHDHAIL ALBA





ATKINS mouchel


Figure 10.10
Contaminated Land Constraints
Sheet 3 of 17

Scale: 1:5,000	Drawn: MM	Checked: AS	Approved: ROB	Authorised: SB
Document Number: A9P11-AMJ-EGT-H_ZZZZZ_XX-DR-GI-0024	Project Originator: A9P11-AMJ-EGT-H_ZZZZZ_XX-DR-GI-0024	Volume: A9P11-AMJ-EGT-H_ZZZZZ_XX-DR-GI-0024	Revision: P04	
Location:	Type:	Role:	Number:	

Reproduced by permission of Ordnance Survey on behalf of HMSO.
© Crown copyright and database right 2017. All rights reserved.
Ordnance Survey Licence number 100046668

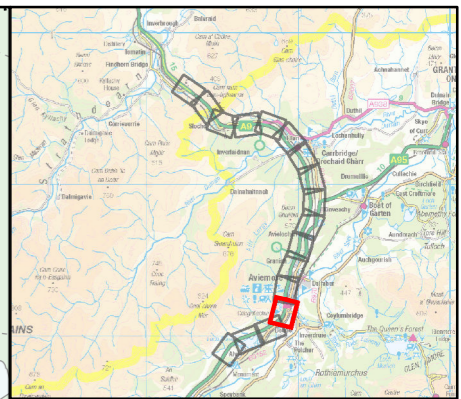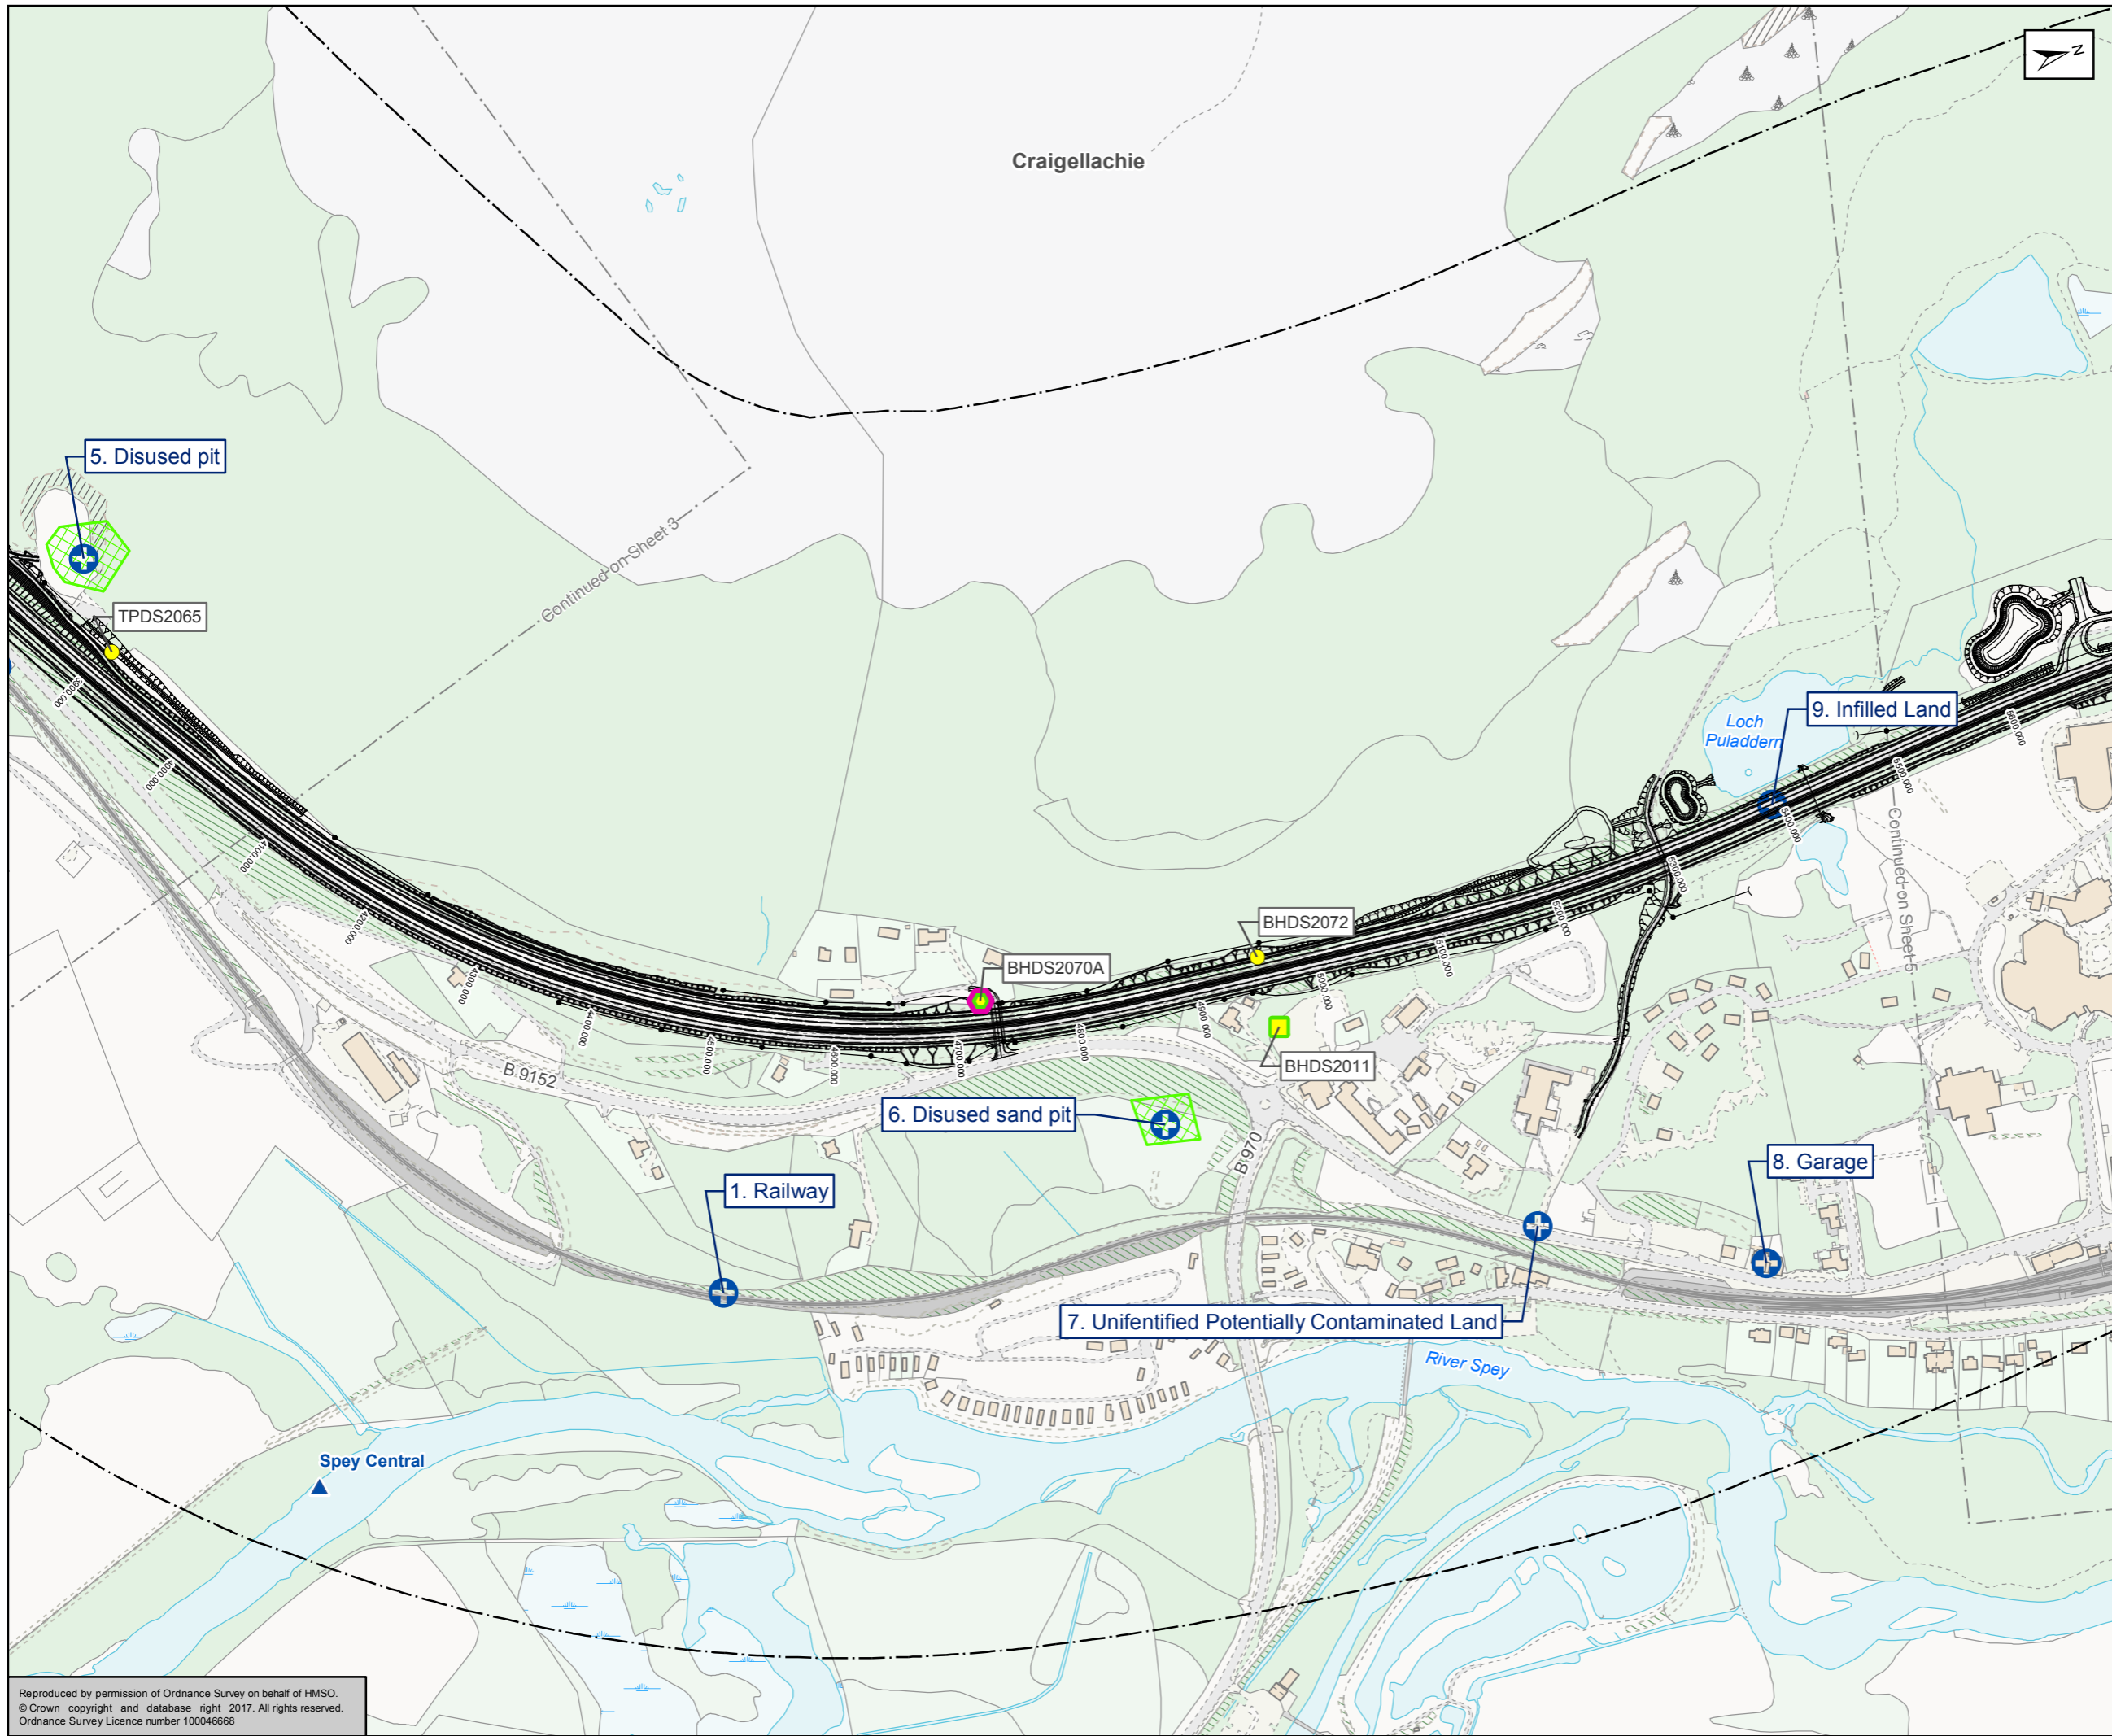

- Proposed Scheme
- Railway
- 500m Buffer of existing A9
- Disused Quarry/Gravelpit
- Potentially Contaminative Features
- Surface Water Sample Location
- Boreholes**
- Groundwater Testing Results Available
- Soil Testing Results Available
- Soil and Soil Leachate Testing Results Available
- Soil, Soil Leachate and Groundwater Testing Results Available
- Soil and Groundwater Testing Results Available

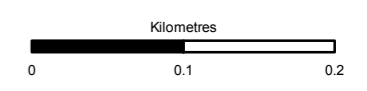

Status: FINAL Subtitle: B

Client: **TRANSPORT SCOTLAND**
COMHDHAIL ALBA





ATKINS mouchel

Figure 10.10
Contaminated Land Constraints
Sheet 4 of 17

Scale: 1:5,000	Drawn: MM	Checked: AS	Approved: ROB	Authorised: SB
Document Number: A9P11-AMJ-EGT-H_ZZZZZ_XX-DR-GI-0025	Project Originator: [Blank]	Volume: [Blank]	Revision: P04	
Location: [Blank]	Type: [Blank]	Role: [Blank]	Number: [Blank]	

Reproduced by permission of Ordnance Survey on behalf of HMSO.
© Crown copyright and database right 2017. All rights reserved.
Ordnance Survey Licence number 100046668

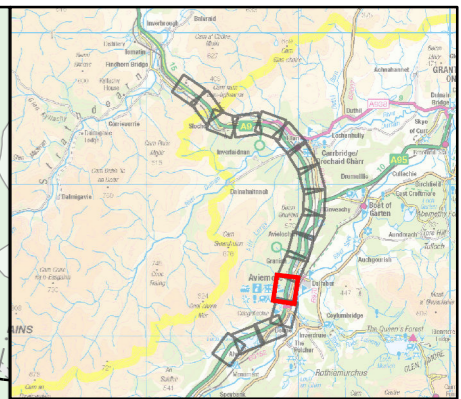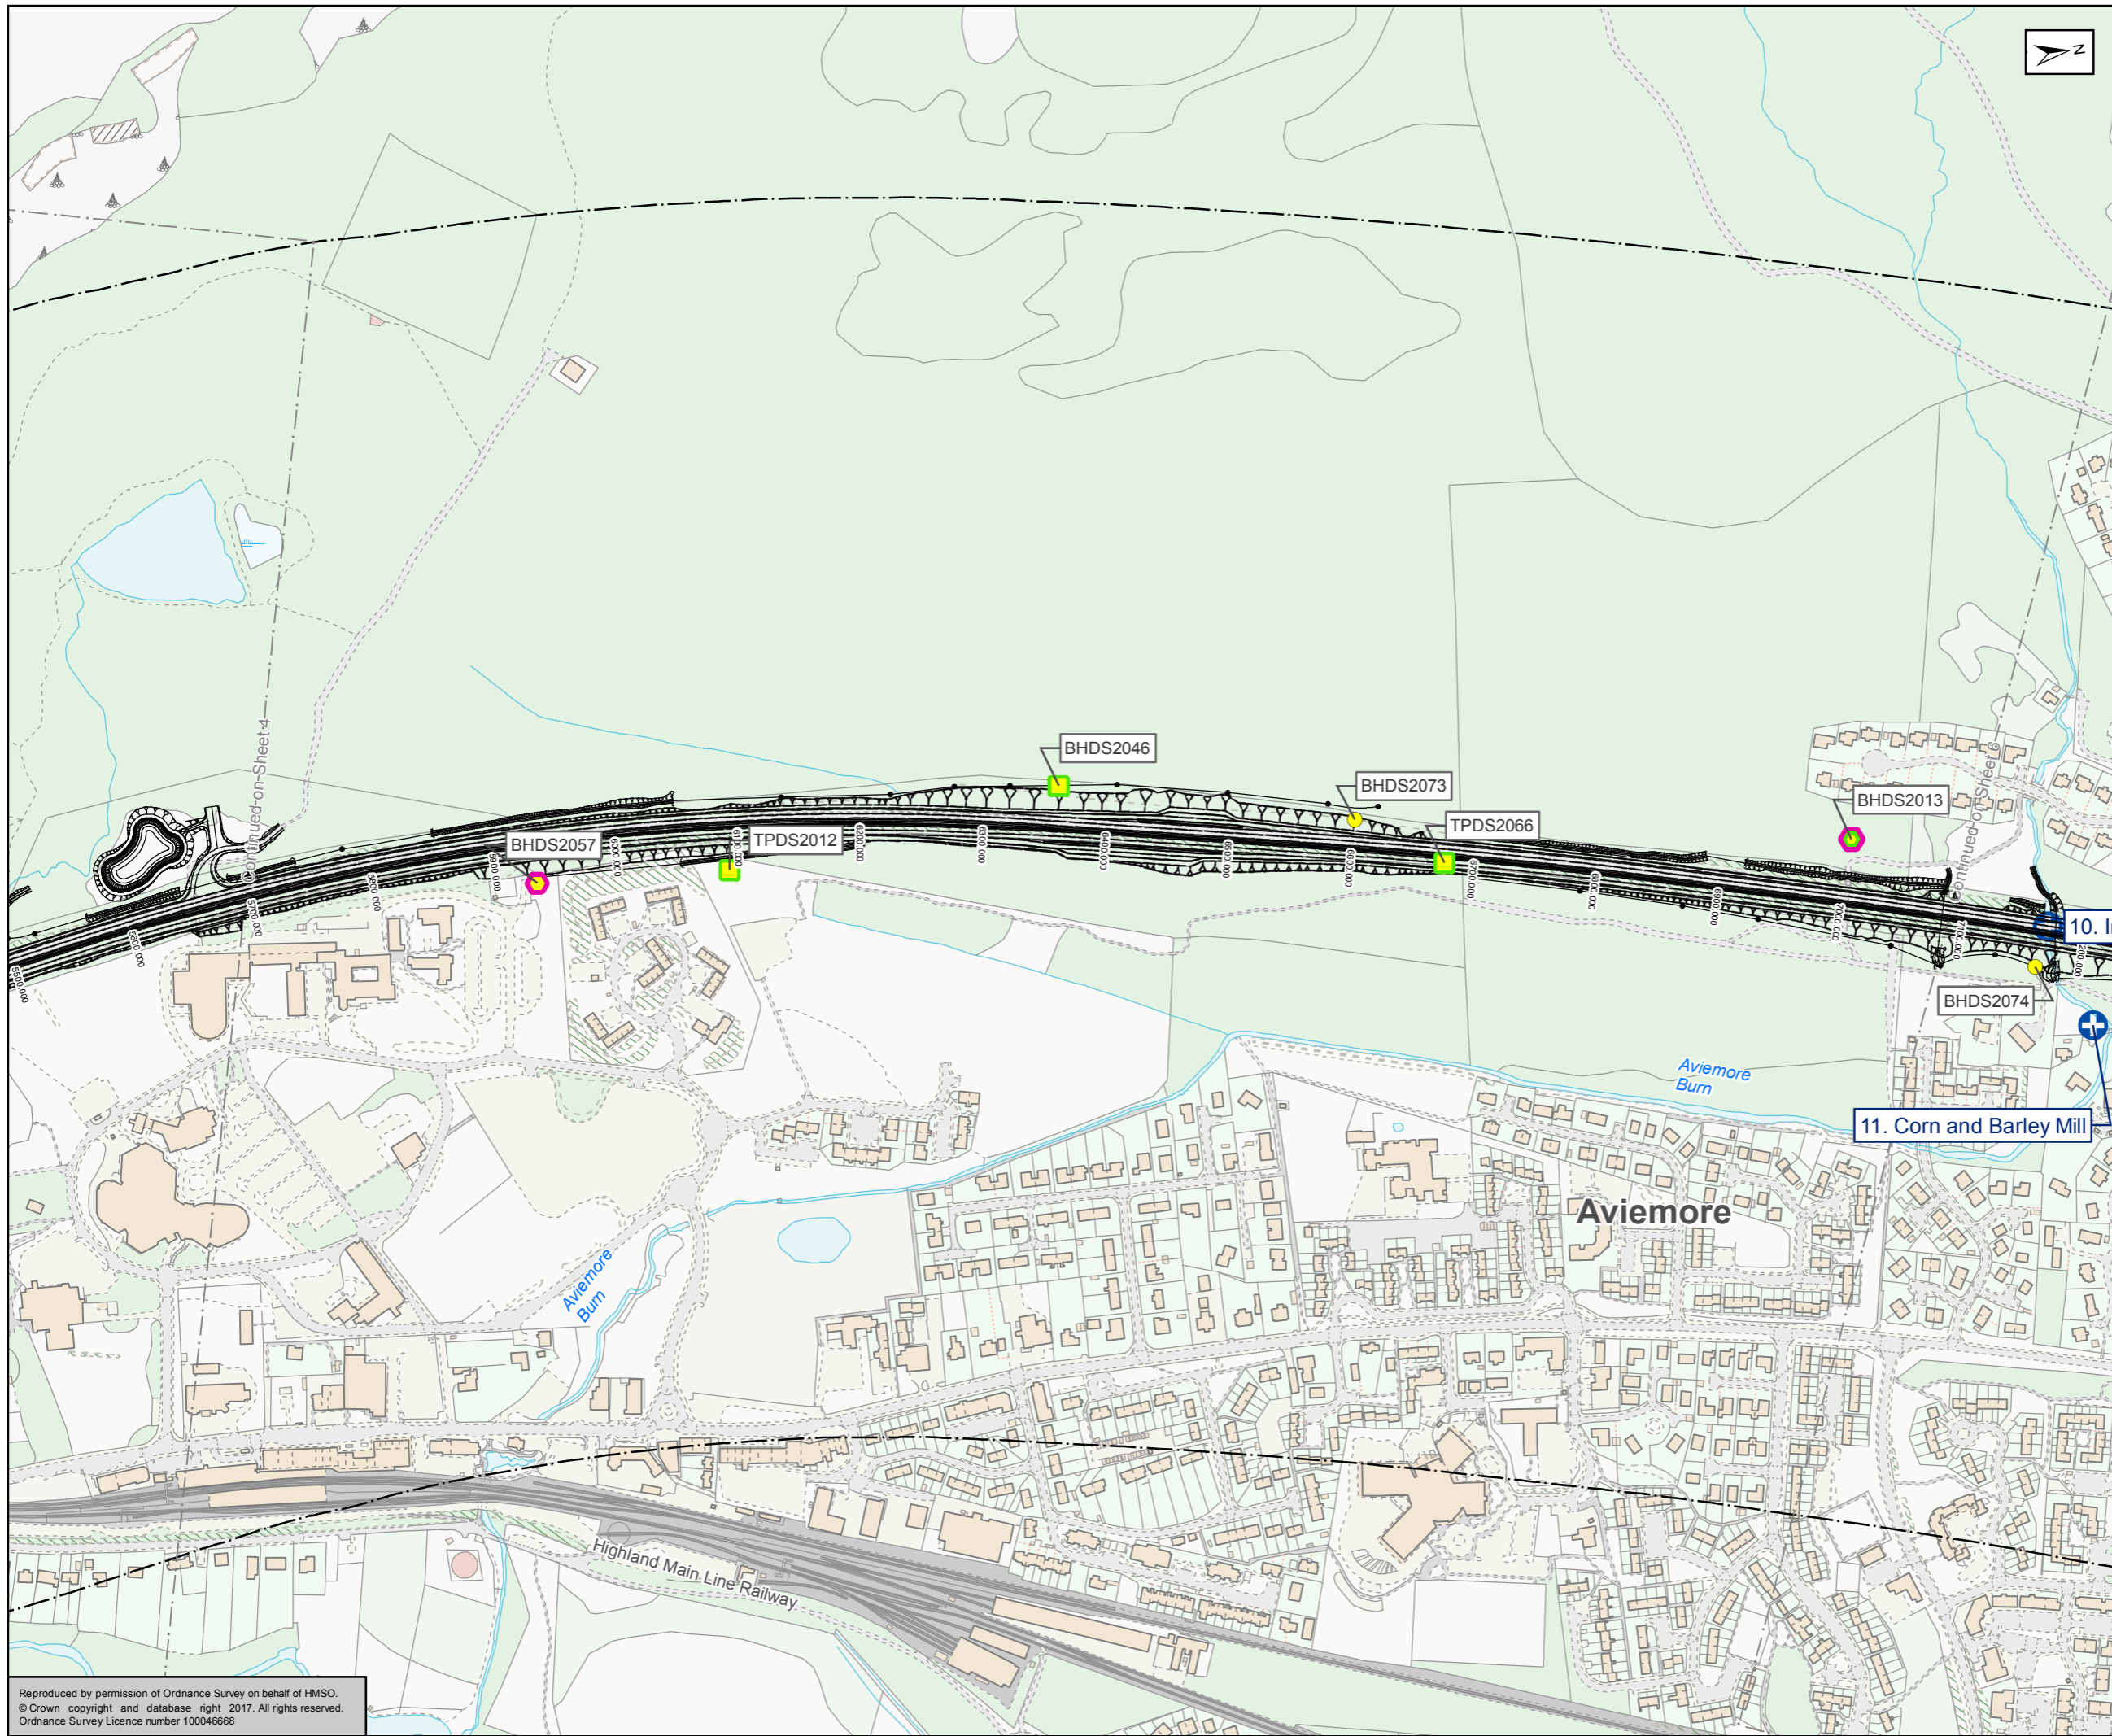

- Proposed Scheme
- Railway
- 500m Buffer of existing A9
- Disused Quarry/Gravelpit
- Potentially Contaminative Features
- Surface Water Sample Location
- Boreholes**
 - Groundwater Testing Results Available
 - Soil Testing Results Available
 - Soil and Soil Leachate Testing Results Available
 - Soil, Soil Leachate and Groundwater Testing Results Available
 - Soil and Groundwater Testing Results Available

Kilometres
0 0.1 0.2

10. In
11. Corn and Barley Mill

Status: FINAL Subtitle: B

TRANSPORT SCOTLAND
COMHDHAIL ALBA





ATKINS mouchel


Figure 10.10
Contaminated Land Constraints
Sheet 5 of 17

Scale: 1:5,000	Drawn: MM	Checked: AS	Approved: ROB	Authorised: SB
Document Number: A9P11-AMJ-EGT-H_ZZZZZ_XX-DR-GI-0026	Project: A9P11-AMJ-EGT-H_ZZZZZ_XX-DR-GI-0026	Originator:	Volume:	Revision: P04
Location:	Type:	Role:	Number:	

Reproduced by permission of Ordnance Survey on behalf of HMSO.
© Crown copyright and database right 2017. All rights reserved.
Ordnance Survey Licence number 100046668

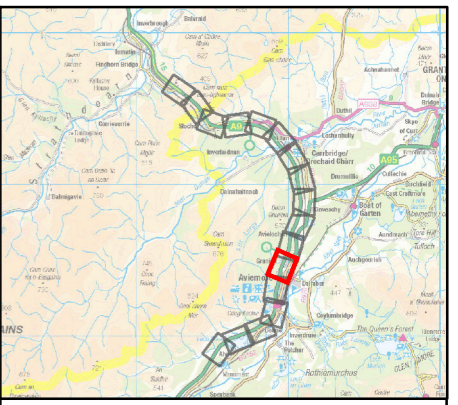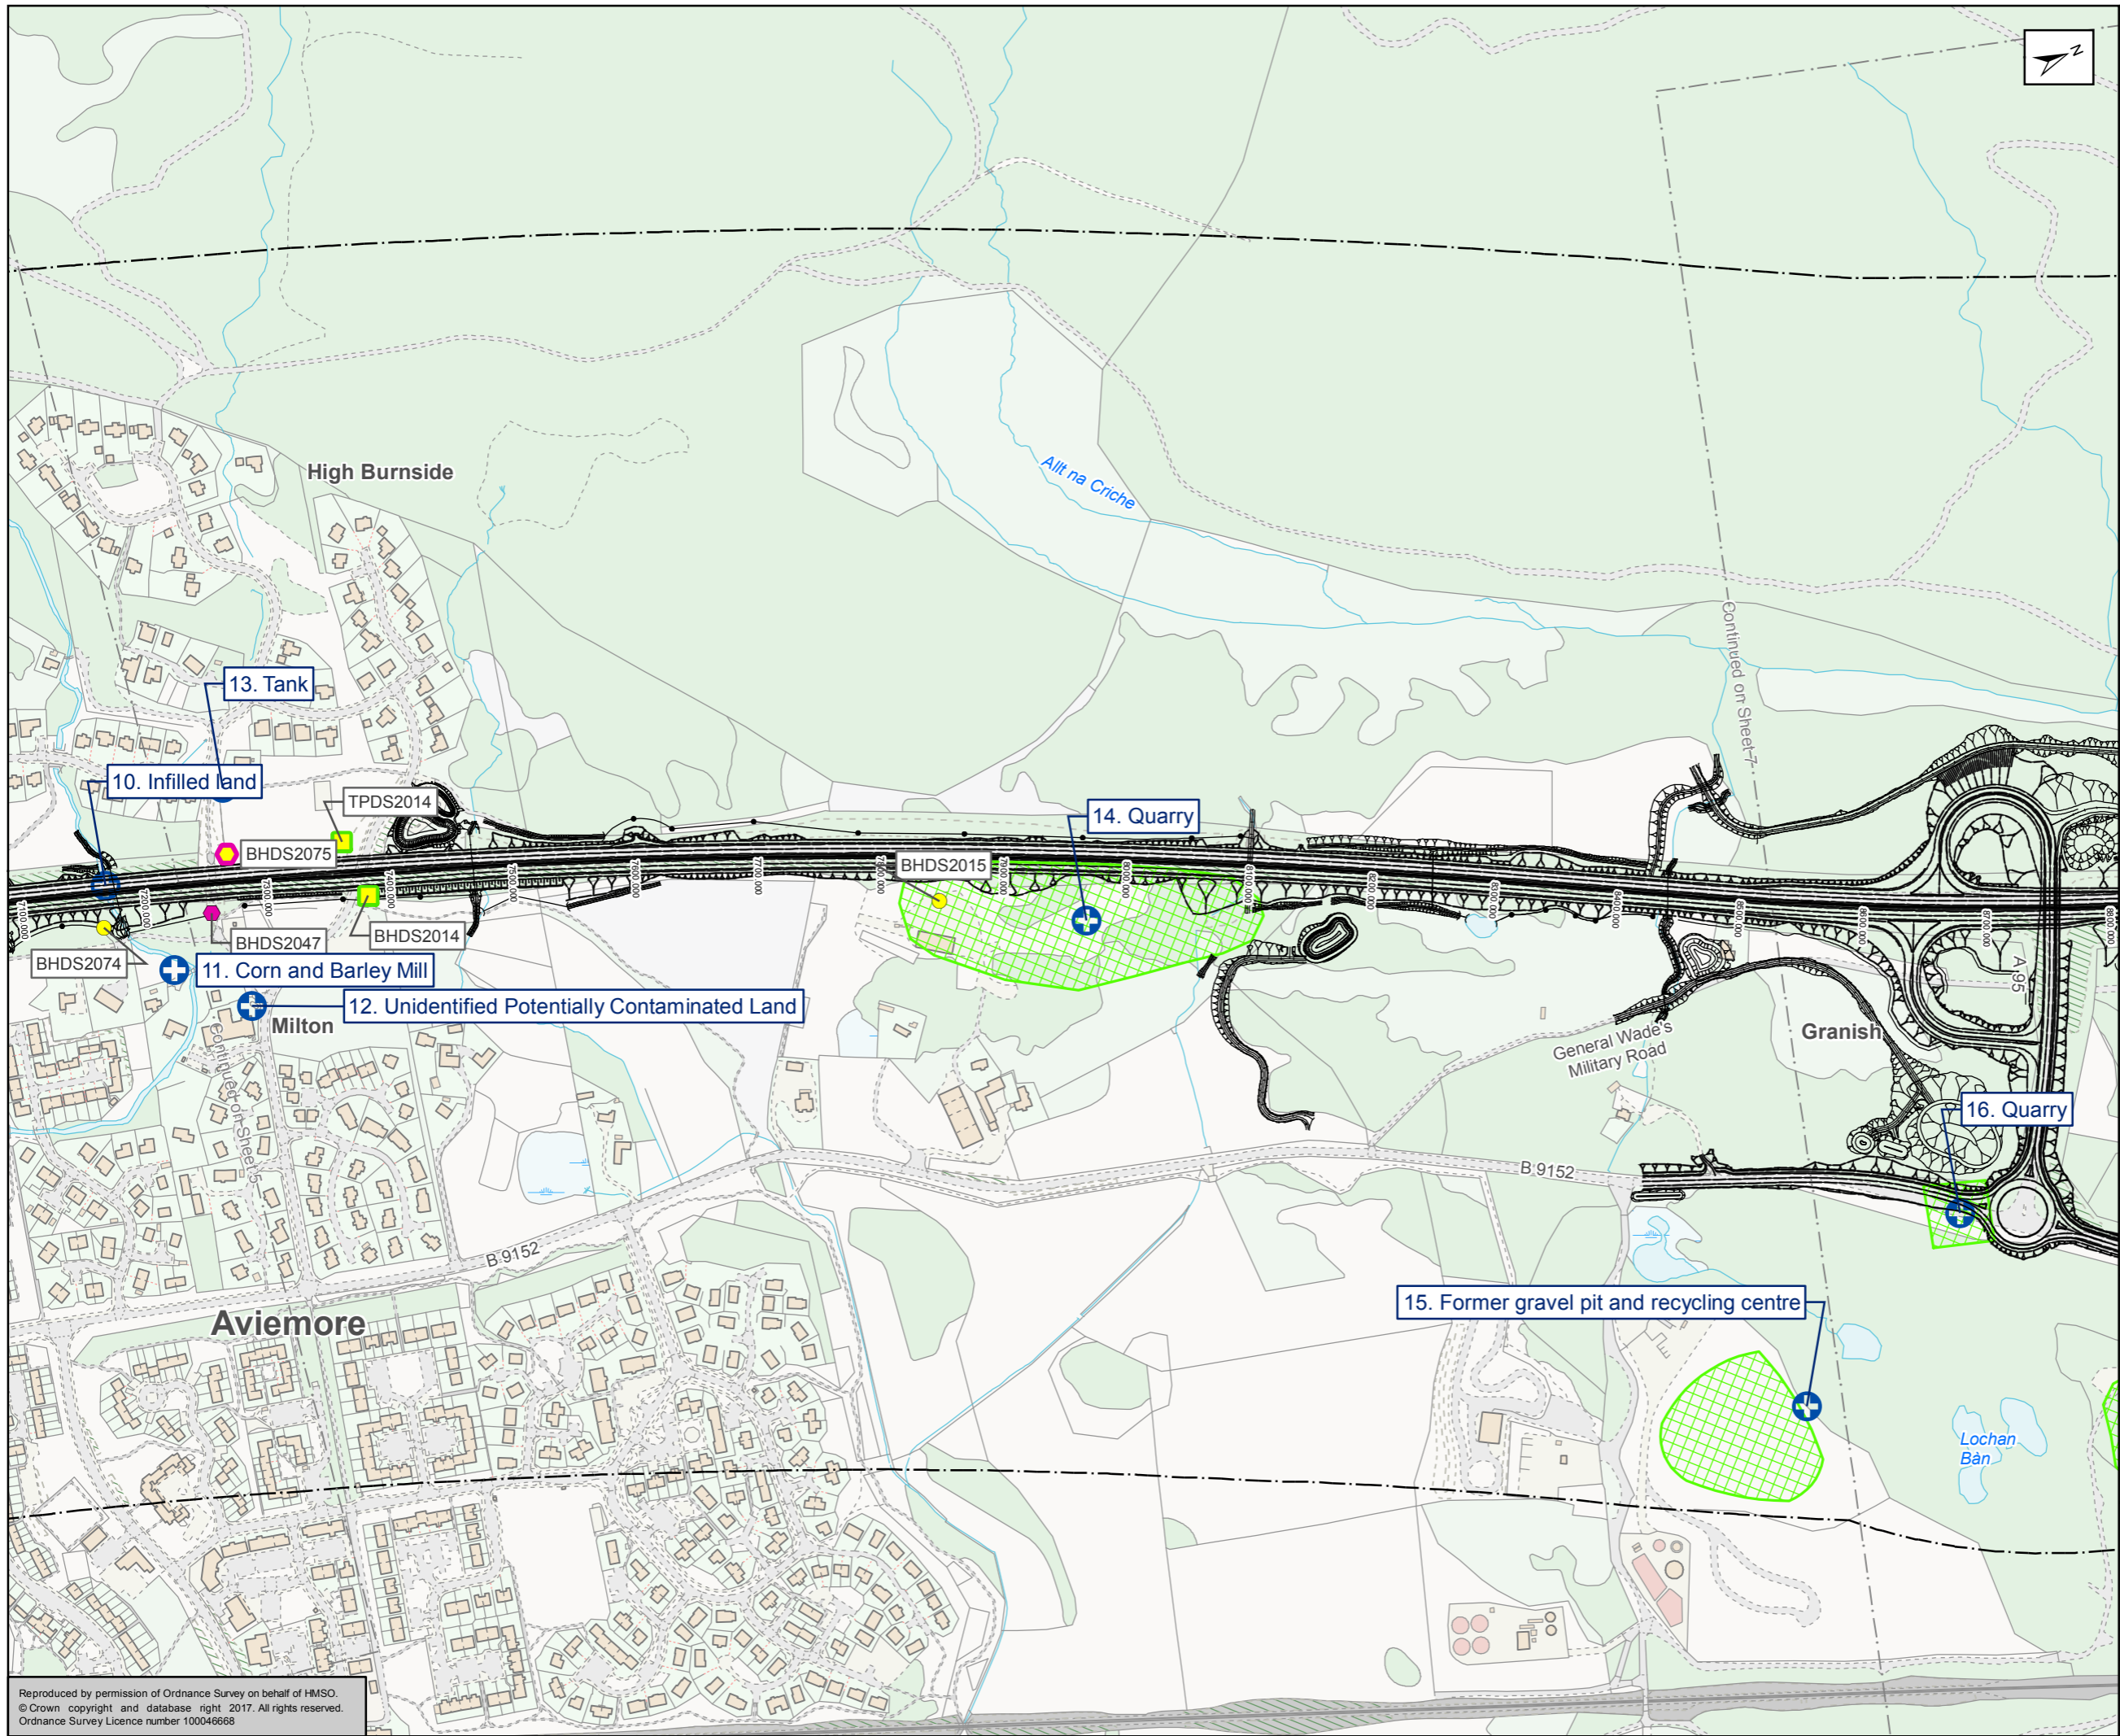

- Proposed Scheme
- Railway
- 500m Buffer of existing A9
- Disused Quarry/Gravelpit
- Potentially Contaminative Features
- Surface Water Sample Location
- Boreholes**
 - Groundwater Testing Results Available
 - Soil Testing Results Available
 - Soil and Soil Leachate Testing Results Available
 - Soil, Soil Leachate and Groundwater Testing Results Available
 - Soil and Groundwater Testing Results Available

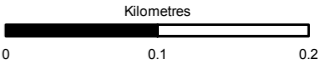

Status: FINAL Subtitle: B

Client: **TRANSPORT SCOTLAND**
COMHDHAIL ALBA





ATKINS mouchel


Figure 10.10
Contaminated Land Constraints
Sheet 6 of 17

Scale: 1:5,000	Drawn: MM	Checked: AS	Approved: ROB	Authorised: SB
Document Number: A9P11-AMJ-EGT-H_ZZZZ_XZ-DR-GI-0027	Project: A9P11-AMJ-EGT-H_ZZZZ_XZ-DR-GI-0027	Originator:	Volume:	Revision: P04
Location:	Type:	Role:	Number:	

Reproduced by permission of Ordnance Survey on behalf of HMSO.
© Crown copyright and database right 2017. All rights reserved.
Ordnance Survey Licence number 100046668

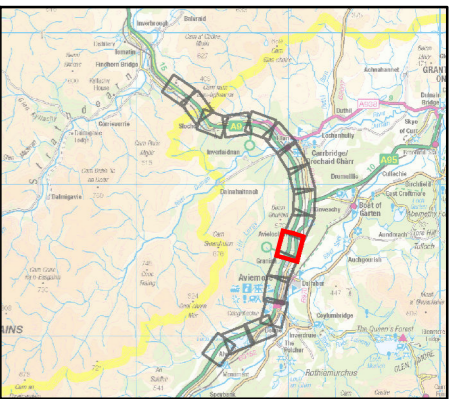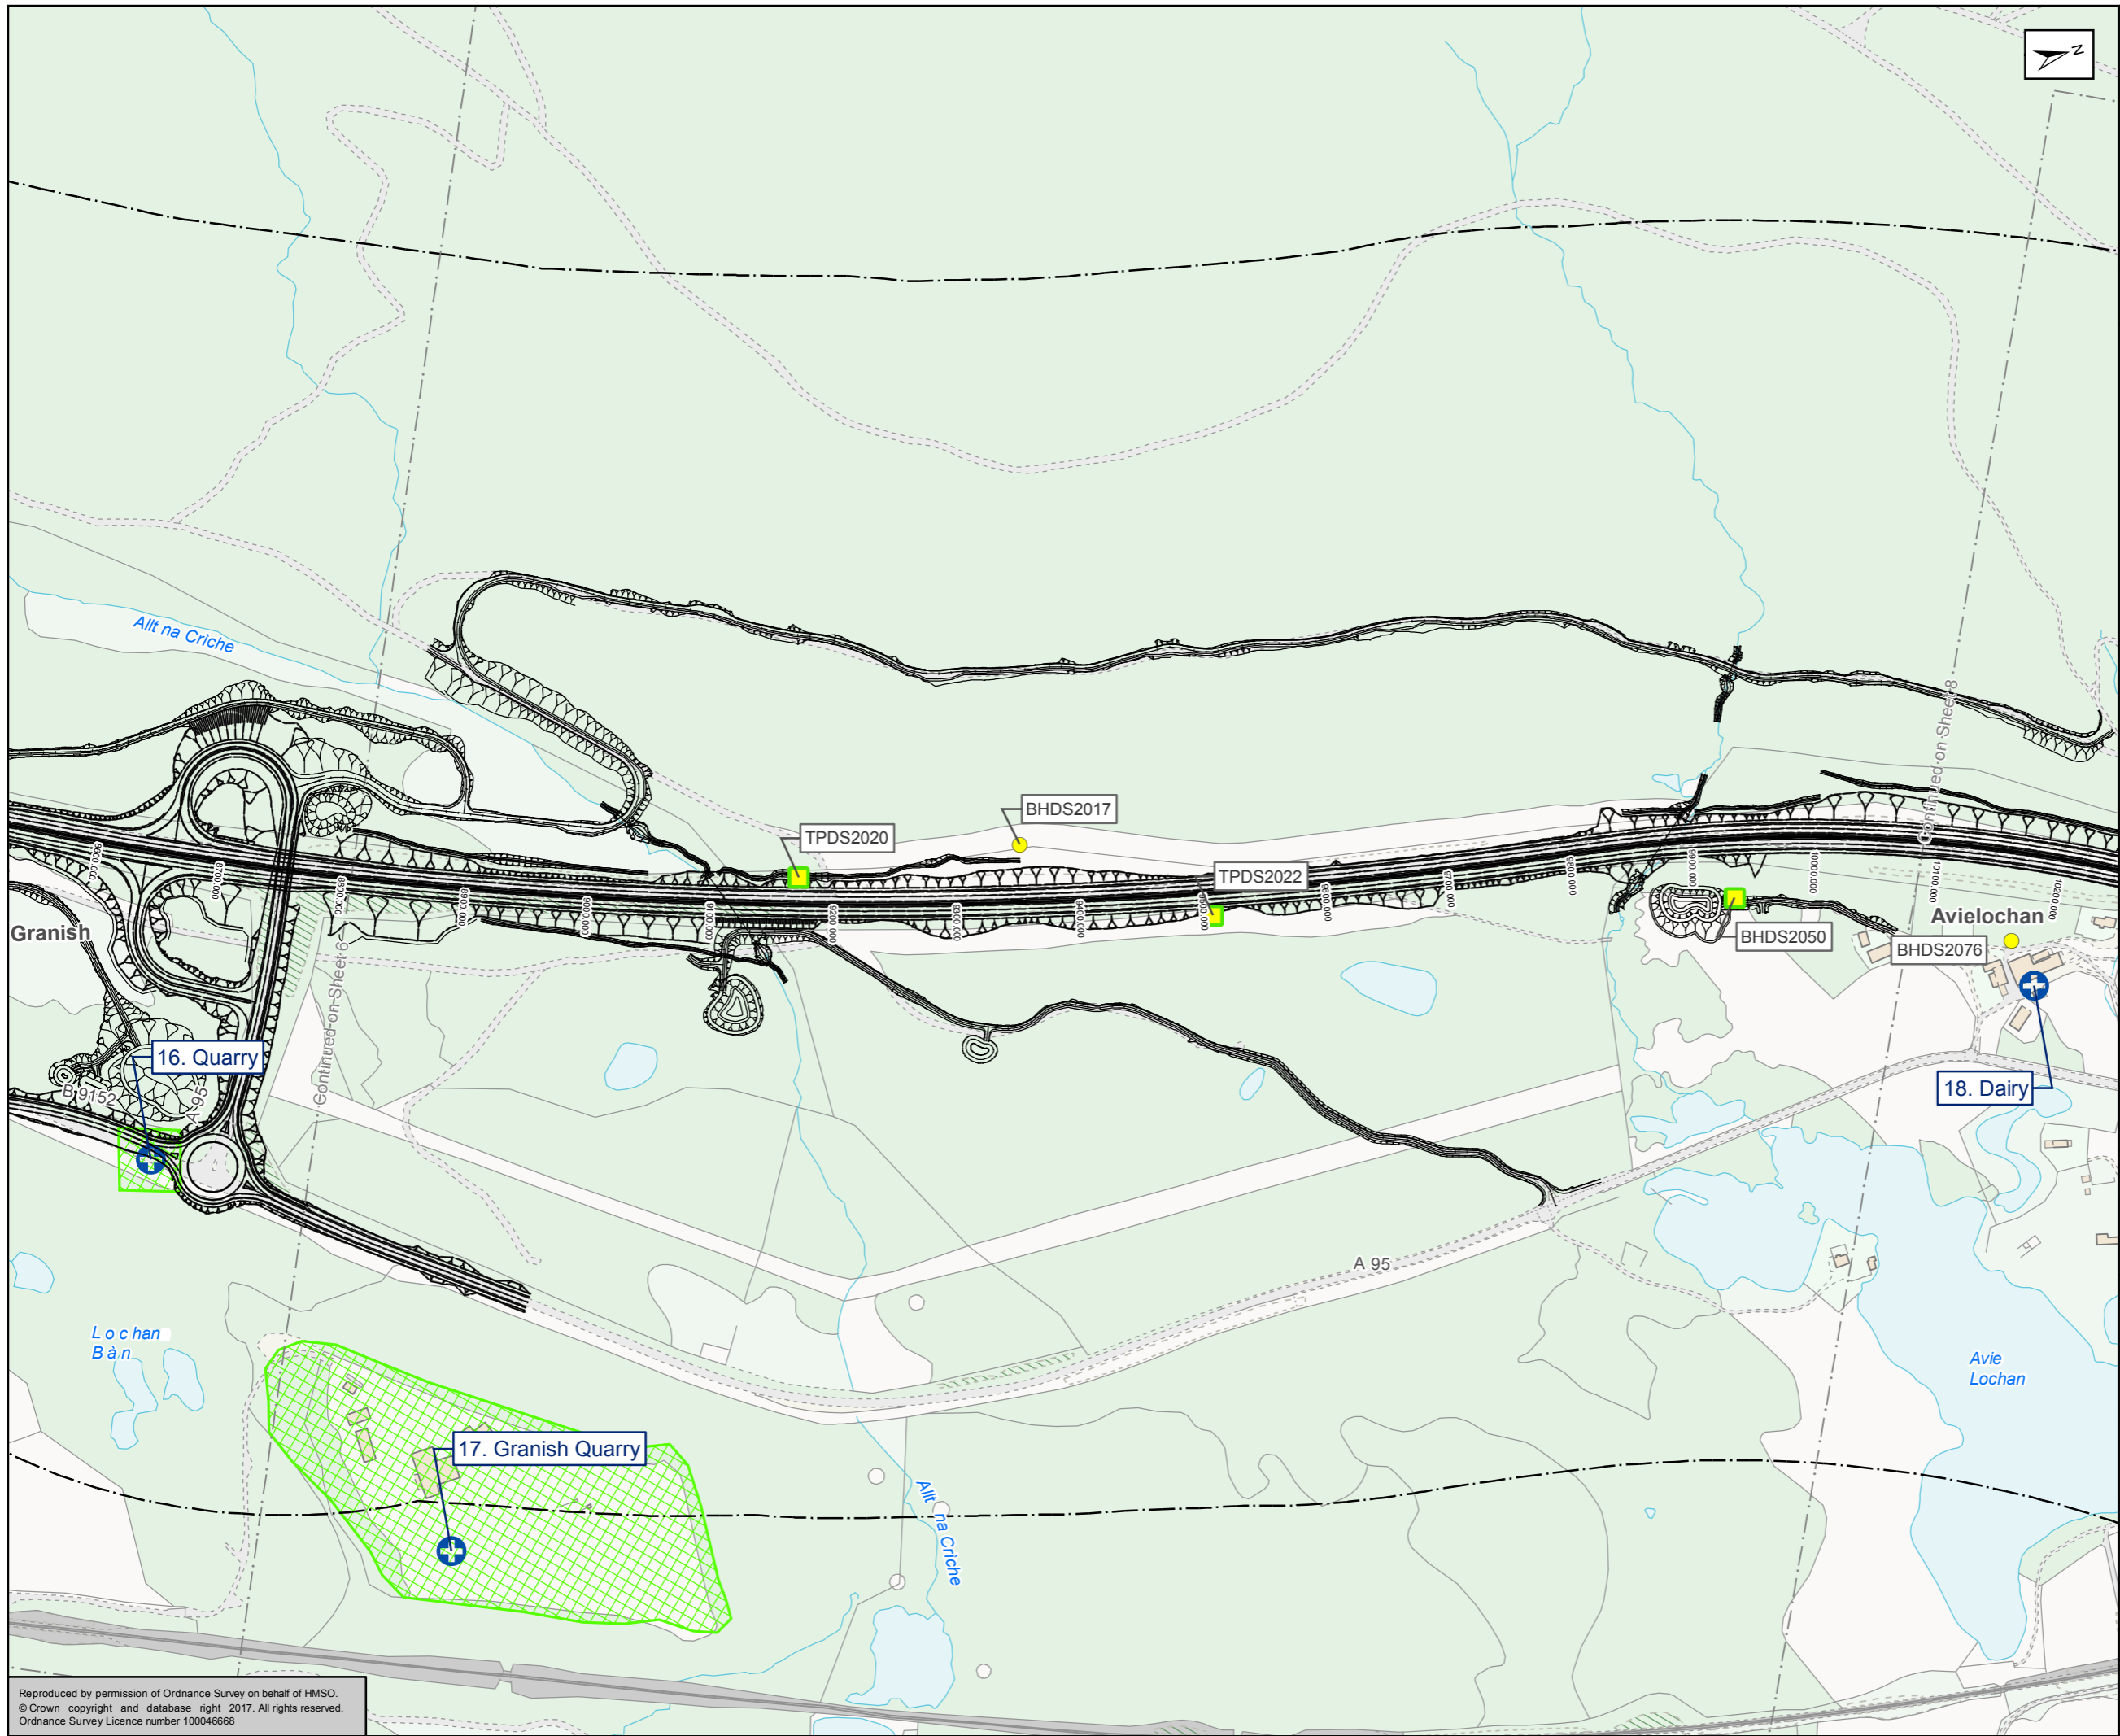

- Proposed Scheme
- Railway
- 500m Buffer of existing A9
- Disused Quarry/Gravelpit
- Potentially Contaminative Features
- Surface Water Sample Location
- Boreholes**
- Groundwater Testing Results Available
- Soil Testing Results Available
- Soil and Soil Leachate Testing Results Available
- Soil, Soil Leachate and Groundwater Testing Results Available
- Soil and Groundwater Testing Results Available

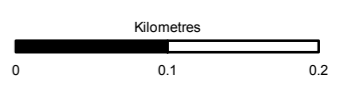

Status: FINAL Subtitle: B

Client: **TRANSPORT SCOTLAND**
COMHDHAIL ALBA





ATKINS mouchel


Figure 10.10
Contaminated Land Constraints
Sheet 7 of 17

Scale: 1:5,000	Drawn: MM	Checked: AS	Approved: ROB	Authorised: SB
Document Number: A9P11-AMJ-EGT-H_ZZZZ_X-DR-GI-0028	Project: A9P11-AMJ-EGT-H_ZZZZ_X-DR-GI-0028	Originator: A9P11-AMJ-EGT-H_ZZZZ_X-DR-GI-0028	Volume: A9P11-AMJ-EGT-H_ZZZZ_X-DR-GI-0028	Revision: P04
Location:	Type:	Role:	Number:	

Reproduced by permission of Ordnance Survey on behalf of HMSO.
© Crown copyright and database right 2017. All rights reserved.
Ordnance Survey Licence number 100046668

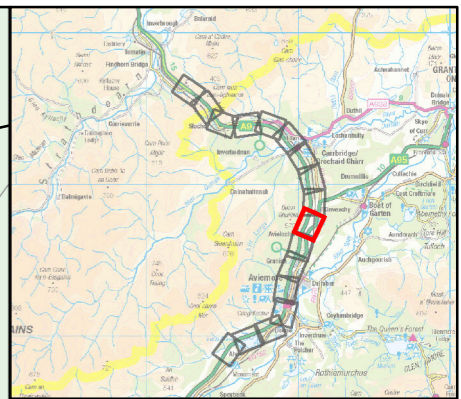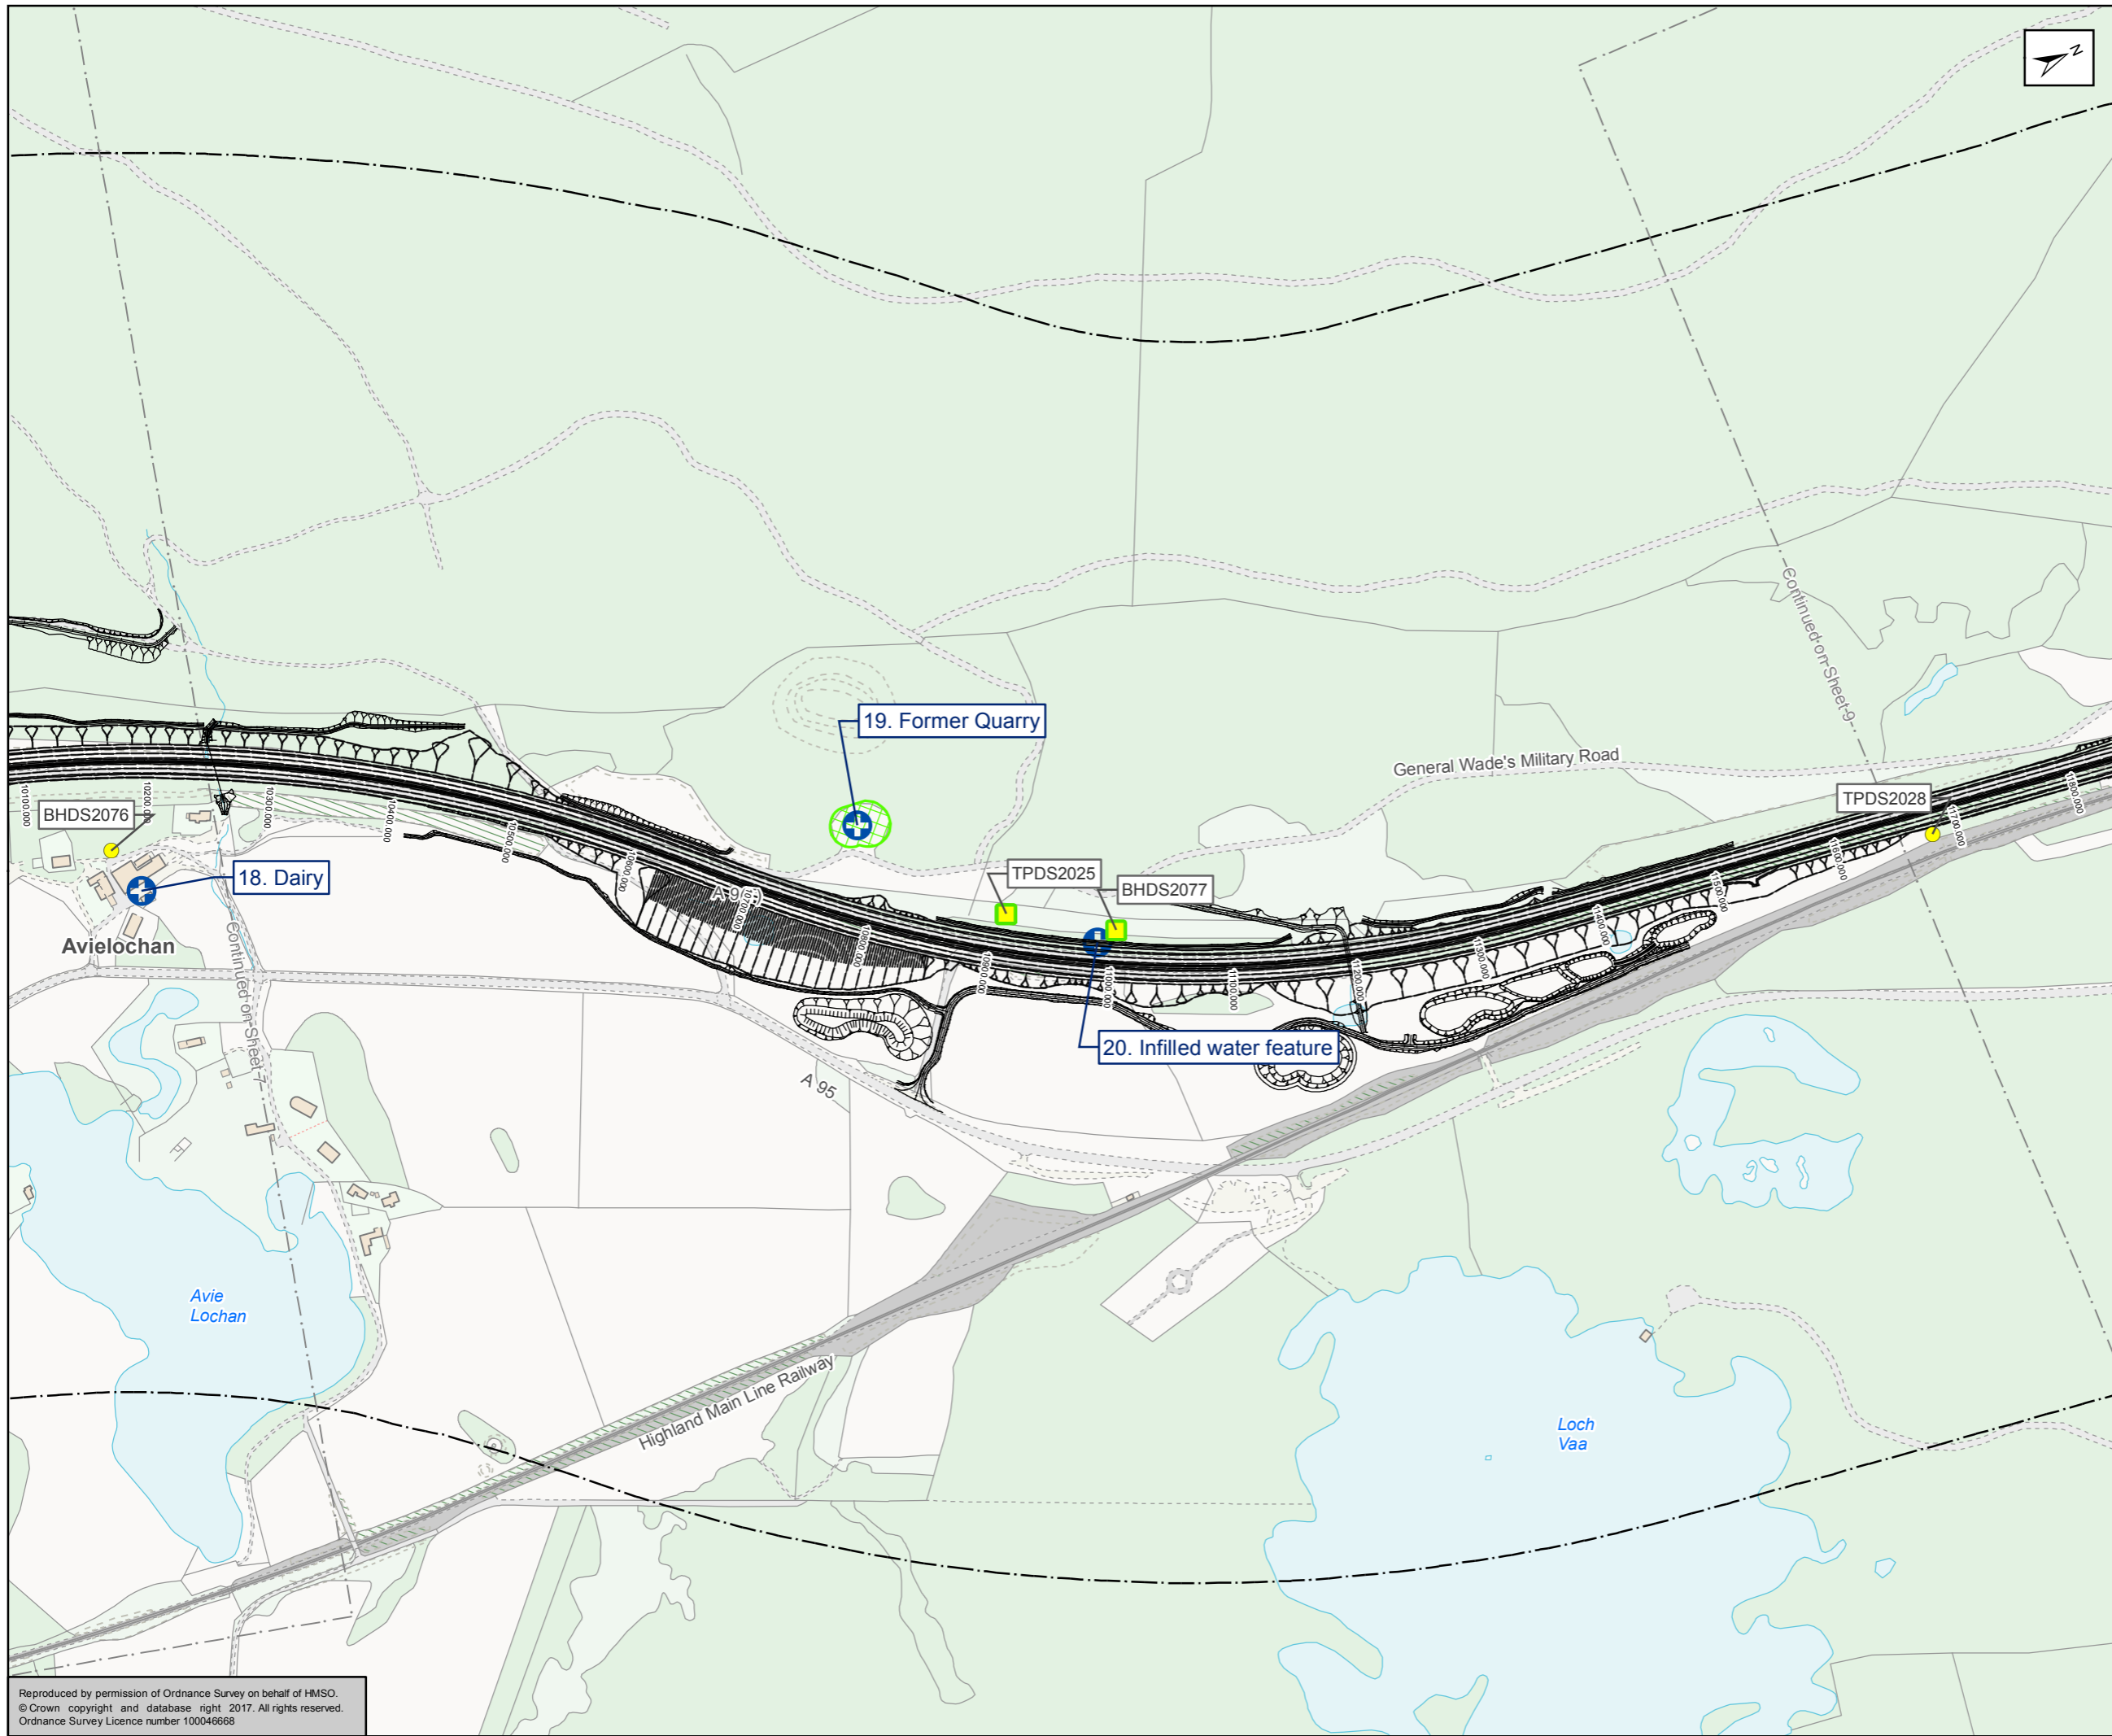

- Proposed Scheme
- Railway
- 500m Buffer of existing A9
- Disused Quarry/Gravelpit
- Potentially Contaminative Features
- Surface Water Sample Location
- Boreholes**
 - Groundwater Testing Results Available
 - Soil Testing Results Available
 - Soil and Soil Leachate Testing Results Available
 - Soil, Soil Leachate and Groundwater Testing Results Available
 - Soil and Groundwater Testing Results Available

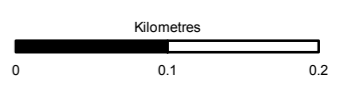

Status: FINAL Subtitle: B

Client: **TRANSPORT SCOTLAND**
COMHDHAIL ALBA





ATKINS mouchel


Figure 10.10
Contaminated Land Constraints
Sheet 8 of 17

Scale: 1:5,000	Drawn: MM	Checked: AS	Approved: ROB	Authorised: SB
Document Number: A9P11-AMJ-EGT-H_ZZZZZ_XZ-DR-GI-0029	Project: A9P11-AMJ-EGT-H_ZZZZZ_XZ-DR-GI-0029	Originator: [blank]	Volume: [blank]	Revision: P04
Location: [blank]	Type: [blank]	Role: [blank]	Number: [blank]	[blank]

Reproduced by permission of Ordnance Survey on behalf of HMSO.
© Crown copyright and database right 2017. All rights reserved.
Ordnance Survey Licence number 100046668

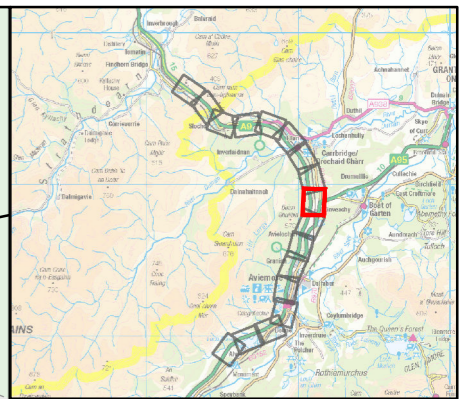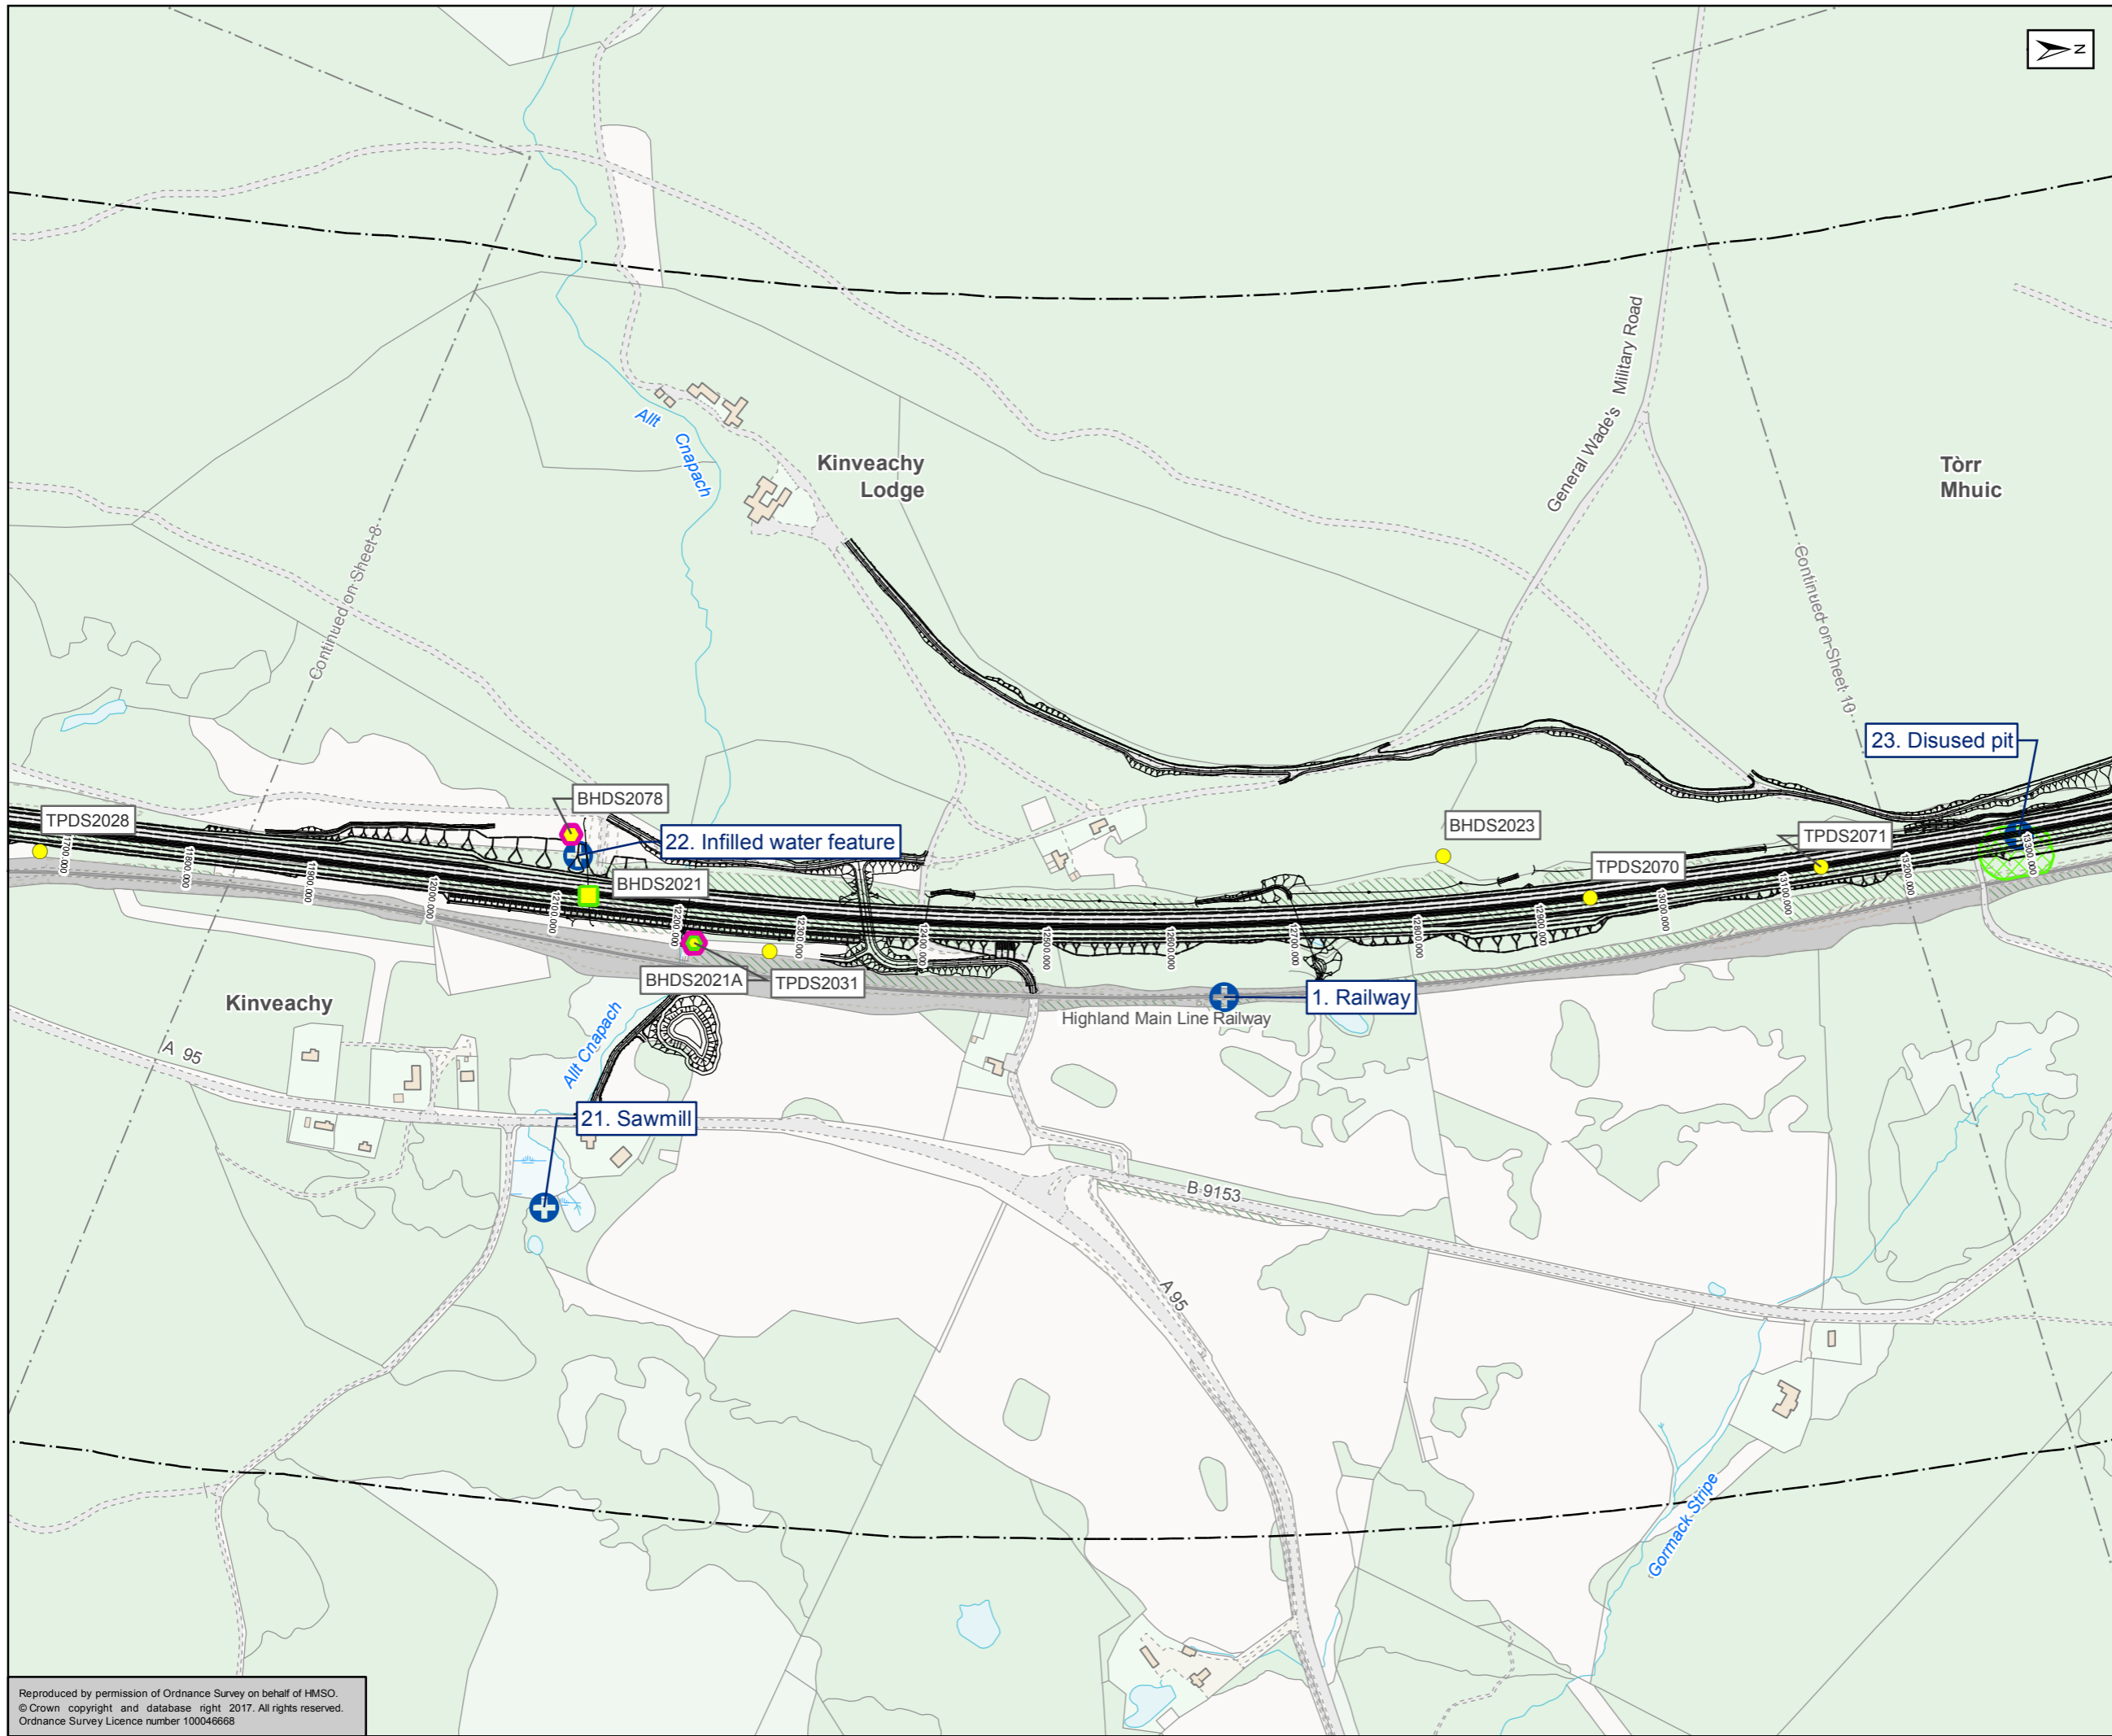

- Proposed Scheme
- Railway
- 500m Buffer of existing A9
- Disused Quarry/Gravelpit
- Potentially Contaminative Features
- Surface Water Sample Location
- Boreholes**
 - Groundwater Testing Results Available
 - Soil Testing Results Available
 - Soil and Soil Leachate Testing Results Available
 - Soil, Soil Leachate and Groundwater Testing Results Available
 - Soil and Groundwater Testing Results Available

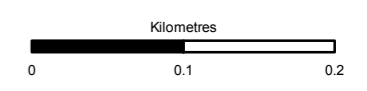



Status	Subsidiary
FINAL	B




Figure 10.10
Contaminated Land Constraints
Sheet 9 of 17

Scale	Drawn	Checked	Approved	Authorised
1:5,000	MM	AS	ROB	SB
Document Number	Project	Originator	Volume	Revision
A9P11-AMJ-EGT-H_ZZZZ_XX-DR-GI-0030				P04
Location	Type	Role	Number	

Reproduced by permission of Ordnance Survey on behalf of HMSO.
© Crown copyright and database right 2017. All rights reserved.
Ordnance Survey Licence number 100046668

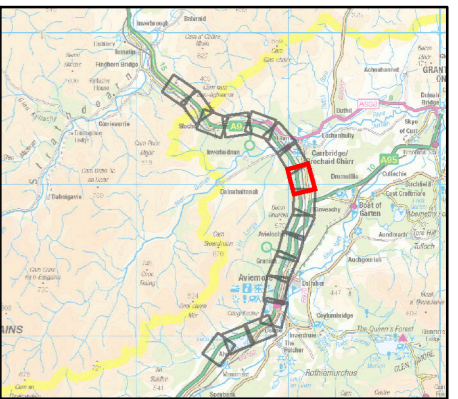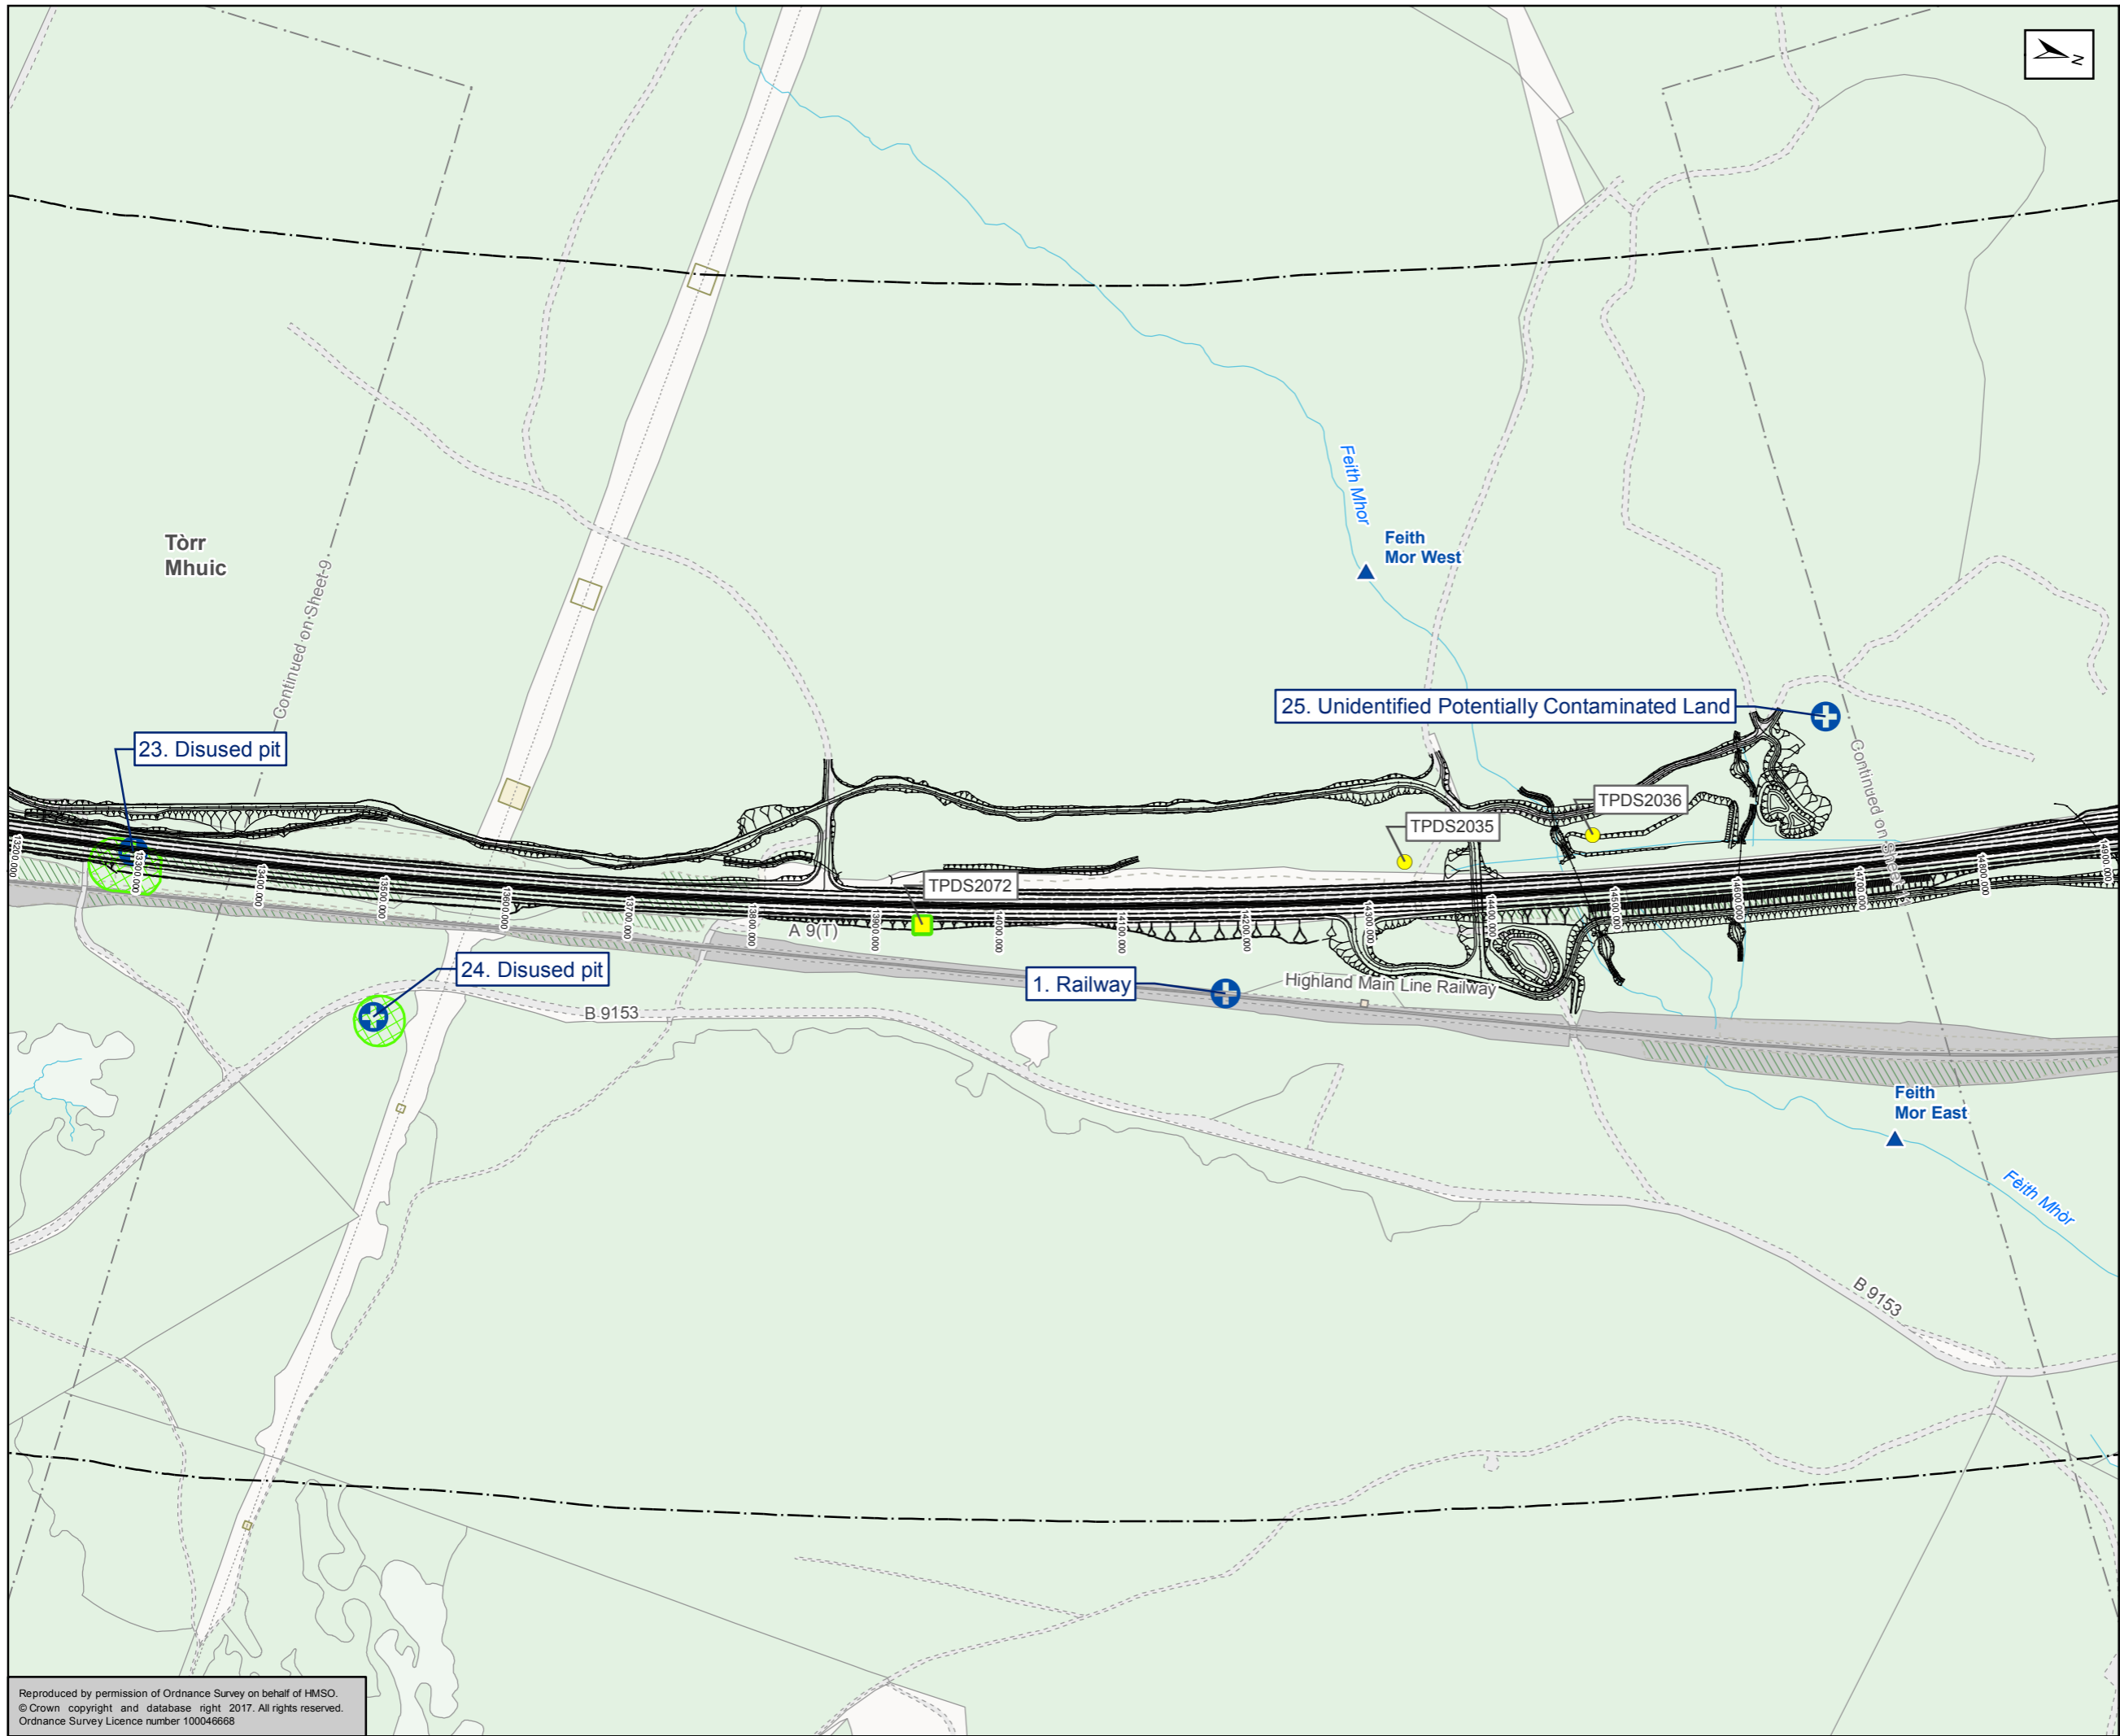

- Proposed Scheme
- Railway
- 500m Buffer of existing A9
- Disused Quarry/Gravelpit
- Potentially Contaminative Features
- Surface Water Sample Location
- Boreholes**
 - Groundwater Testing Results Available
 - Soil Testing Results Available
 - Soil and Soil Leachate Testing Results Available
 - Soil, Soil Leachate and Groundwater Testing Results Available
 - Soil and Groundwater Testing Results Available

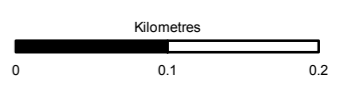



Status	FINAL	Subsidiary	B
--------	-------	------------	---




Figure 10.10
Contaminated Land Constraints
Sheet 10 of 17

Scale	1:5,000	Drawn	MM	Checked	AS	Approved	ROB	Authorised	SB	
Document Number	A9P11-AMJ-EGT-H_ZZZZZ_XZ-DR-GI-0031								Revision	P04
Project	Originator	Volume								
Location	Type	Role	Number							

Reproduced by permission of Ordnance Survey on behalf of HMSO.
© Crown copyright and database right 2017. All rights reserved.
Ordnance Survey Licence number 100046668

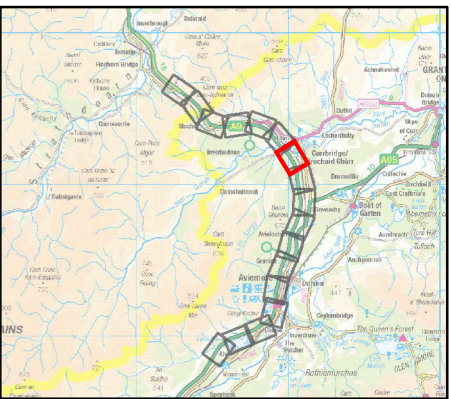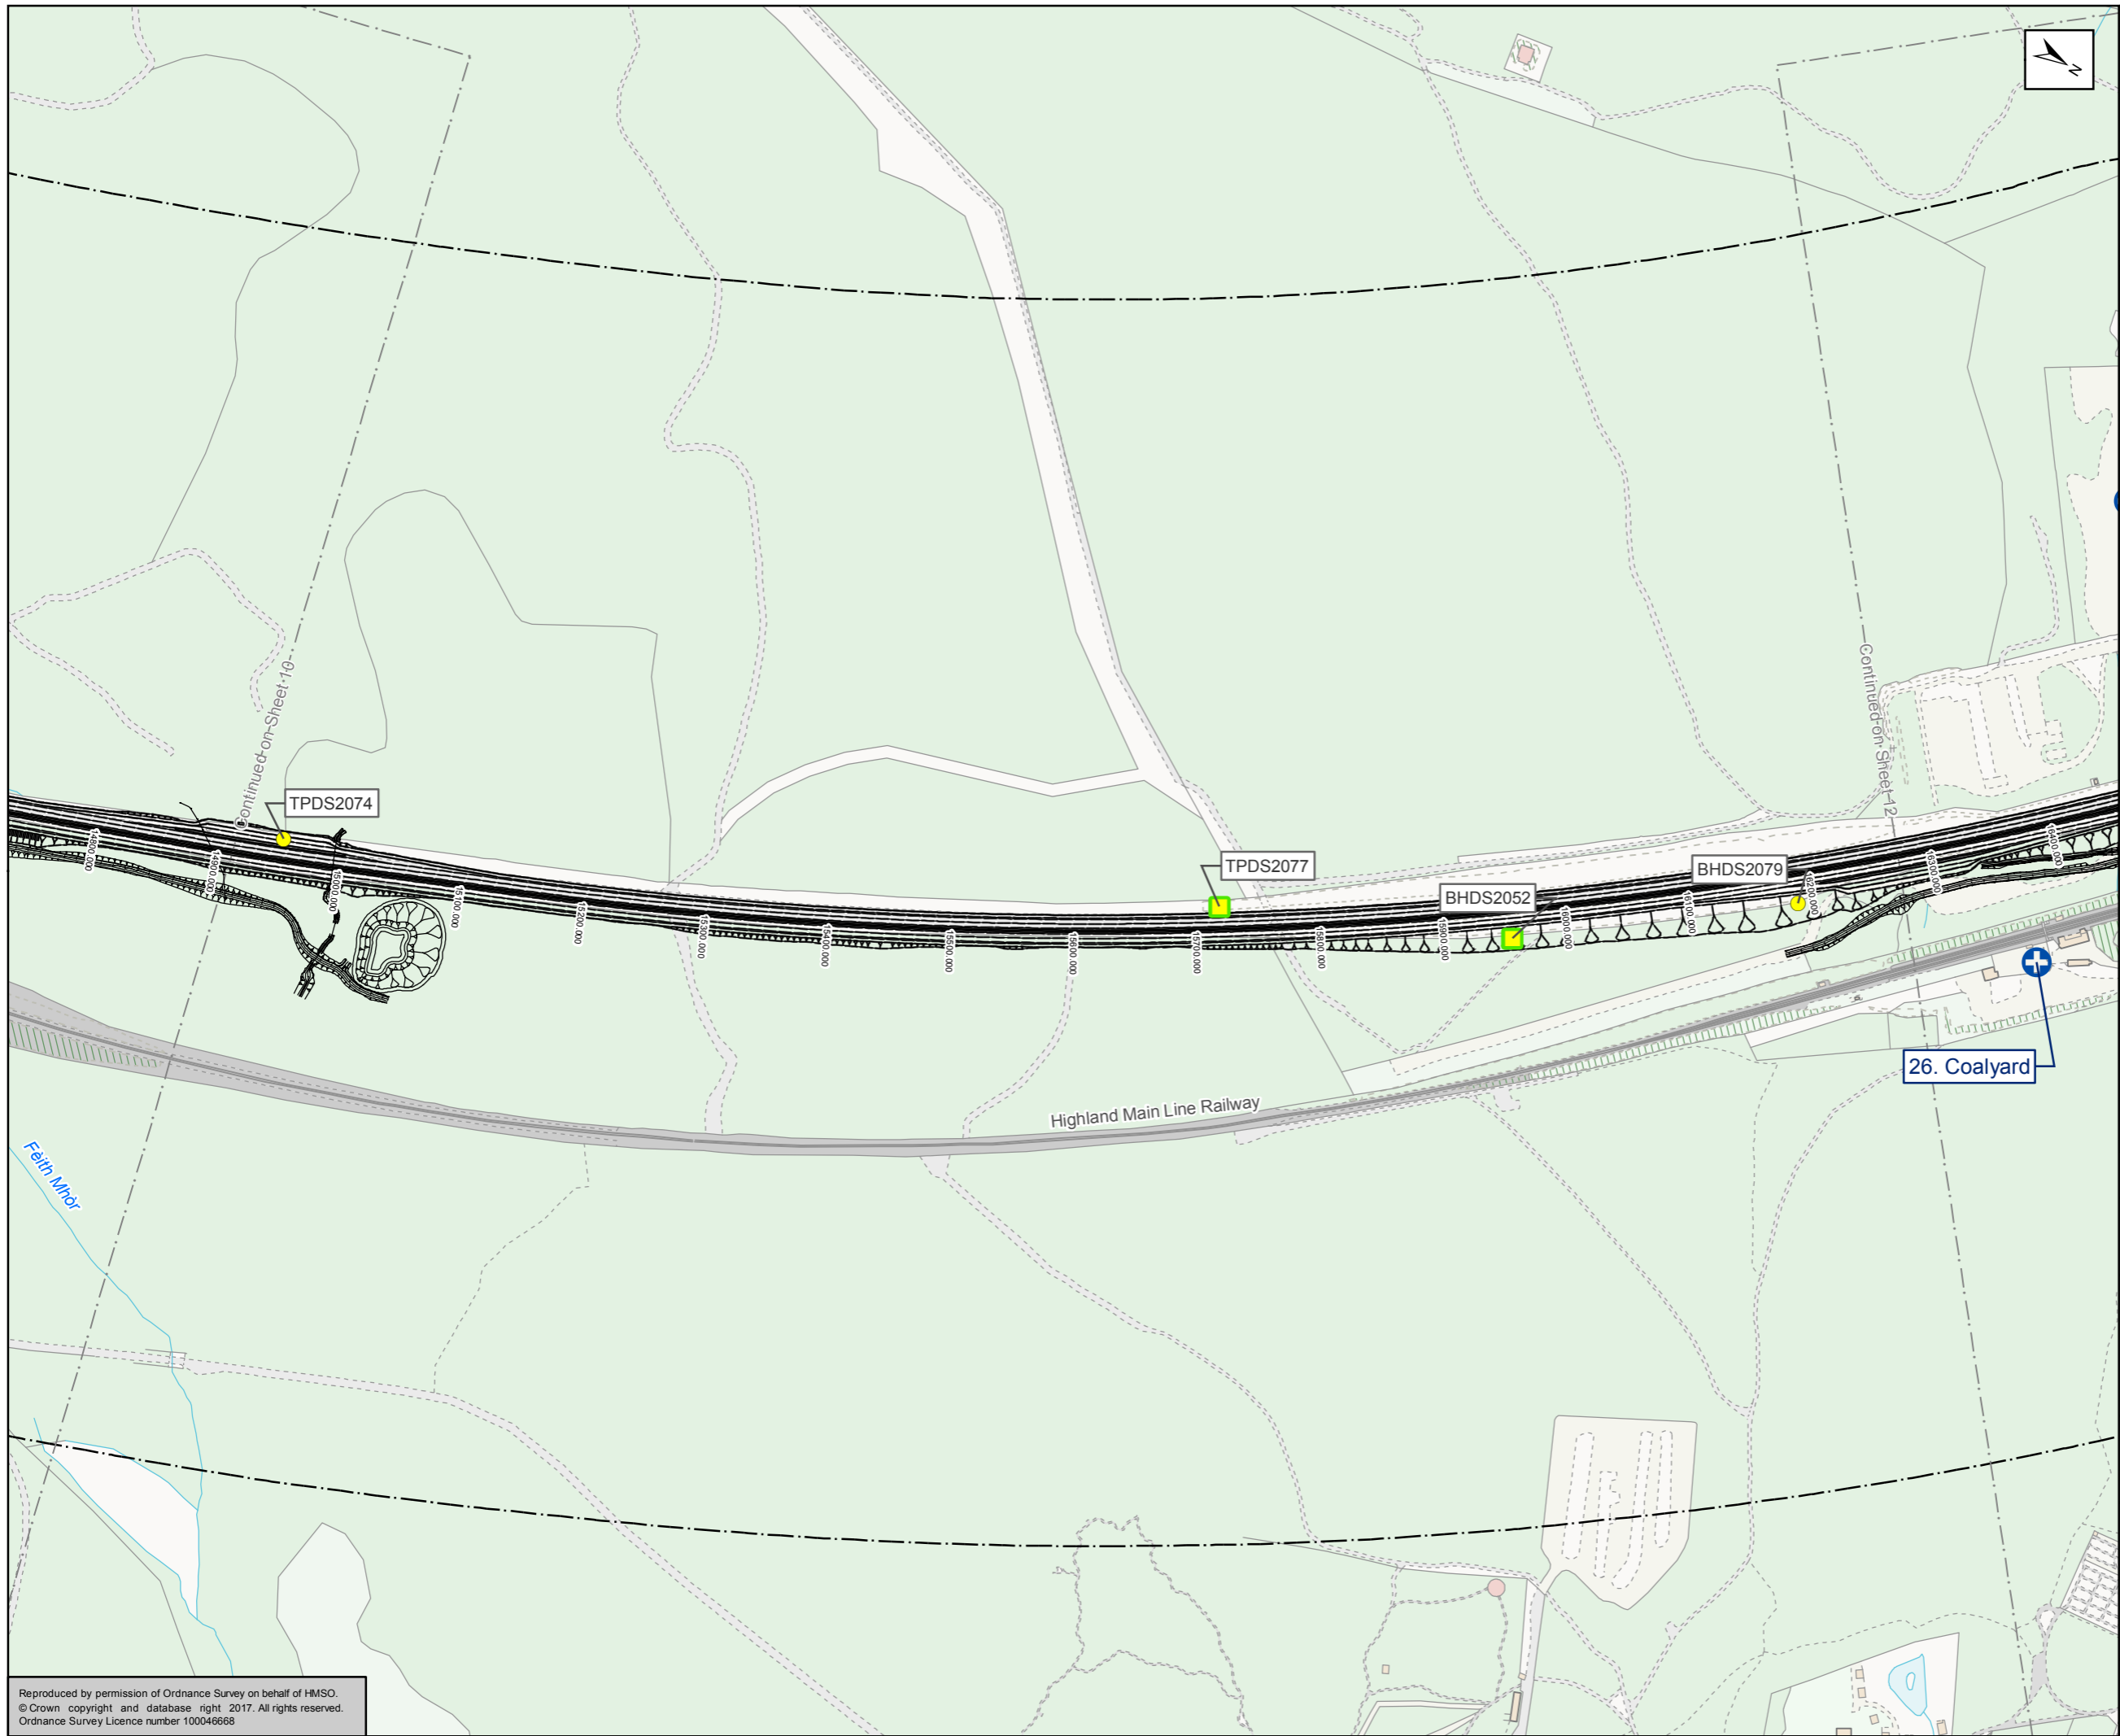

- Proposed Scheme
- Railway
- 500m Buffer of existing A9
- Disused Quarry/Gravelpit
- Potentially Contaminative Features
- Surface Water Sample Location
- Boreholes**
 - Groundwater Testing Results Available
 - Soil Testing Results Available
 - Soil and Soil Leachate Testing Results Available
 - Soil, Soil Leachate and Groundwater Testing Results Available
 - Soil and Groundwater Testing Results Available

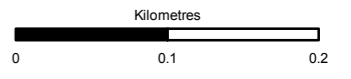



Status	Subsidiary
FINAL	B




Figure 10.10
Contaminated Land Constraints
Sheet 11 of 17

Scale	Drawn	Checked	Approved	Authorised
1:5,000	MM	AS	ROB	SB
Document Number				Revision
Project		Originator		Volume
A9P11-AMJ-EGT-H_ZZZZ_XX-DR-GI-0032				P04
Location	Type	Role	Number	

Reproduced by permission of Ordnance Survey on behalf of HMSO.
© Crown copyright and database right 2017. All rights reserved.
Ordnance Survey Licence number 100046668

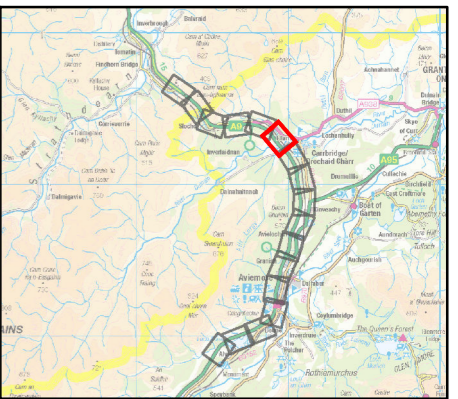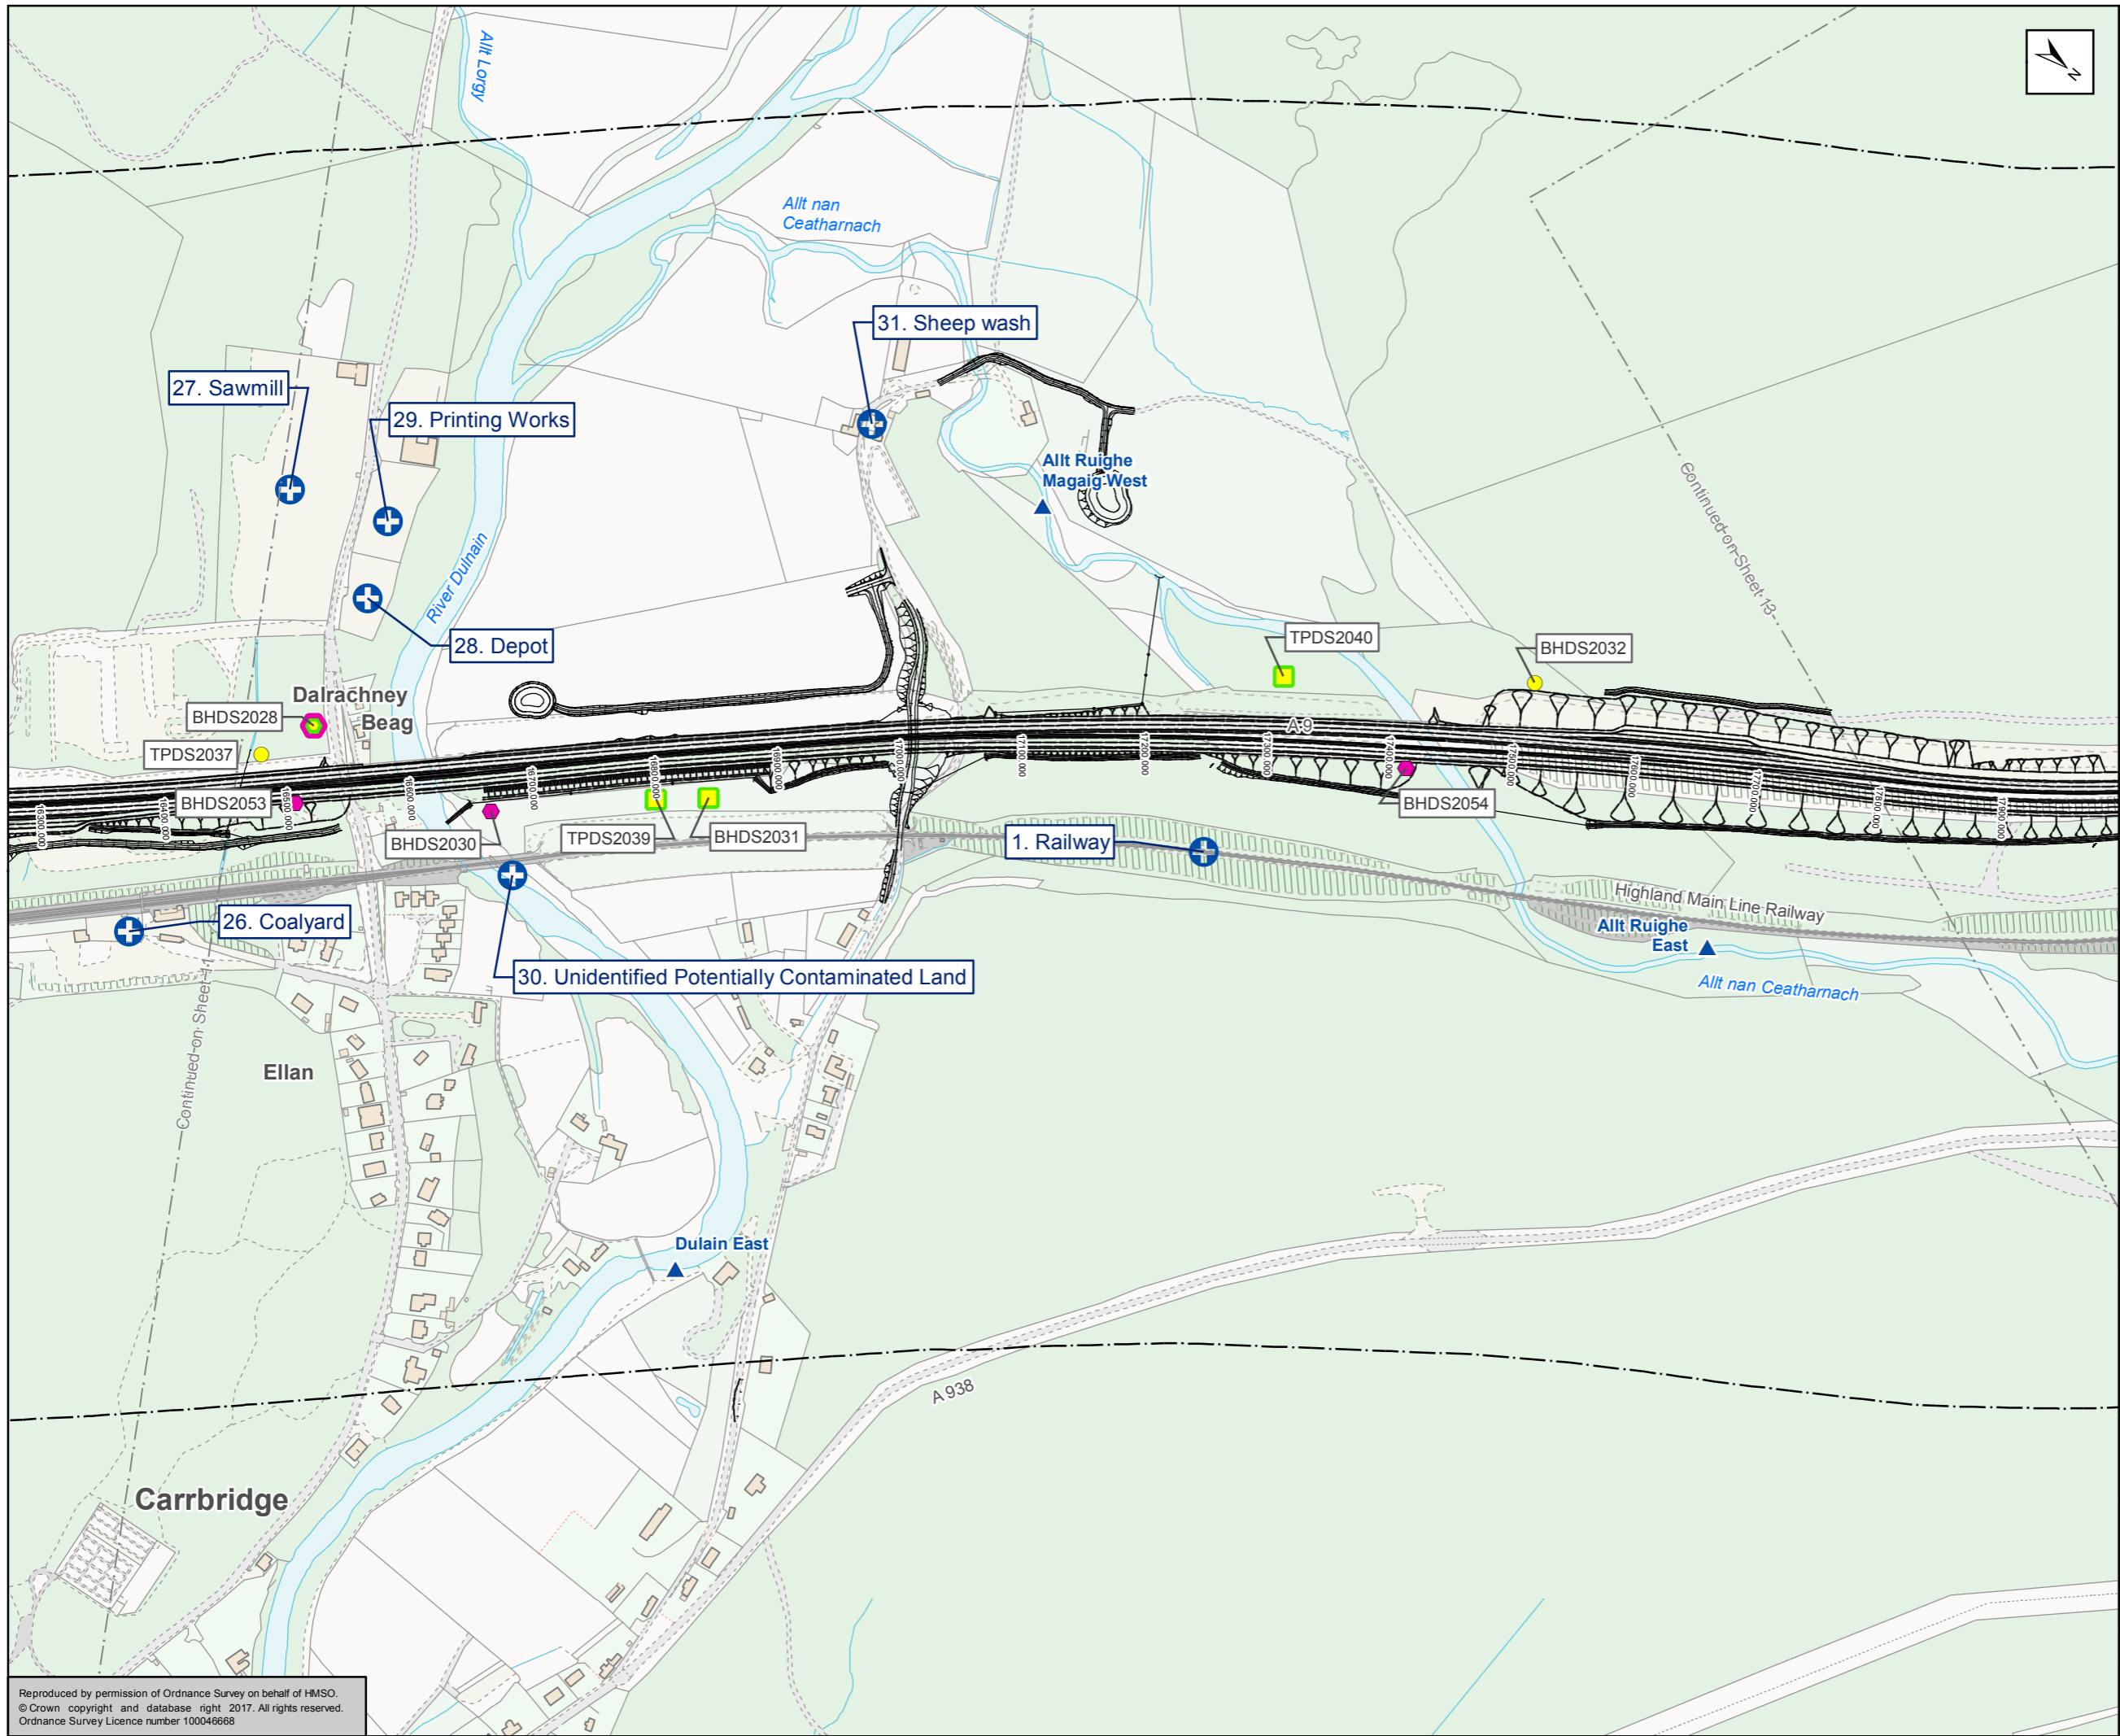

- Proposed Scheme
- Railway
- 500m Buffer of existing A9
- Disused Quarry/Gravelpit
- Potentially Contaminative Features
- Surface Water Sample Location
- Boreholes**
 - Groundwater Testing Results Available
 - Soil Testing Results Available
 - Soil and Soil Leachate Testing Results Available
 - Soil, Soil Leachate and Groundwater Testing Results Available
 - Soil and Groundwater Testing Results Available

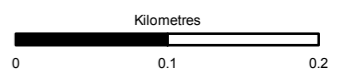

Status: FINAL Subtitle: B

Client: **TRANSPORT SCOTLAND**
COMHDHAIL ALBA





ATKINS mouchel


Figure 10.10
Contaminated Land Constraints
Sheet 12 of 17

Scale: 1:5,000	Drawn: MM	Checked: AS	Approved: ROB	Authorised: SB
Document Number: A9P11-AMJ-EGT-H_ZZZZZ_XX-DR-GI-0033	Project: A9P11-AMJ-EGT-H_ZZZZZ_XX-DR-GI-0033	Originator: A9P11-AMJ-EGT-H_ZZZZZ_XX-DR-GI-0033	Volume: A9P11-AMJ-EGT-H_ZZZZZ_XX-DR-GI-0033	Revision: P04
Location:	Type:	Role:	Number:	

Reproduced by permission of Ordnance Survey on behalf of HMSO.
© Crown copyright and database right 2017. All rights reserved.
Ordnance Survey Licence number 100046668

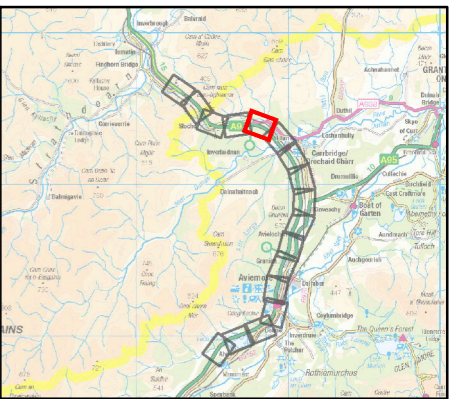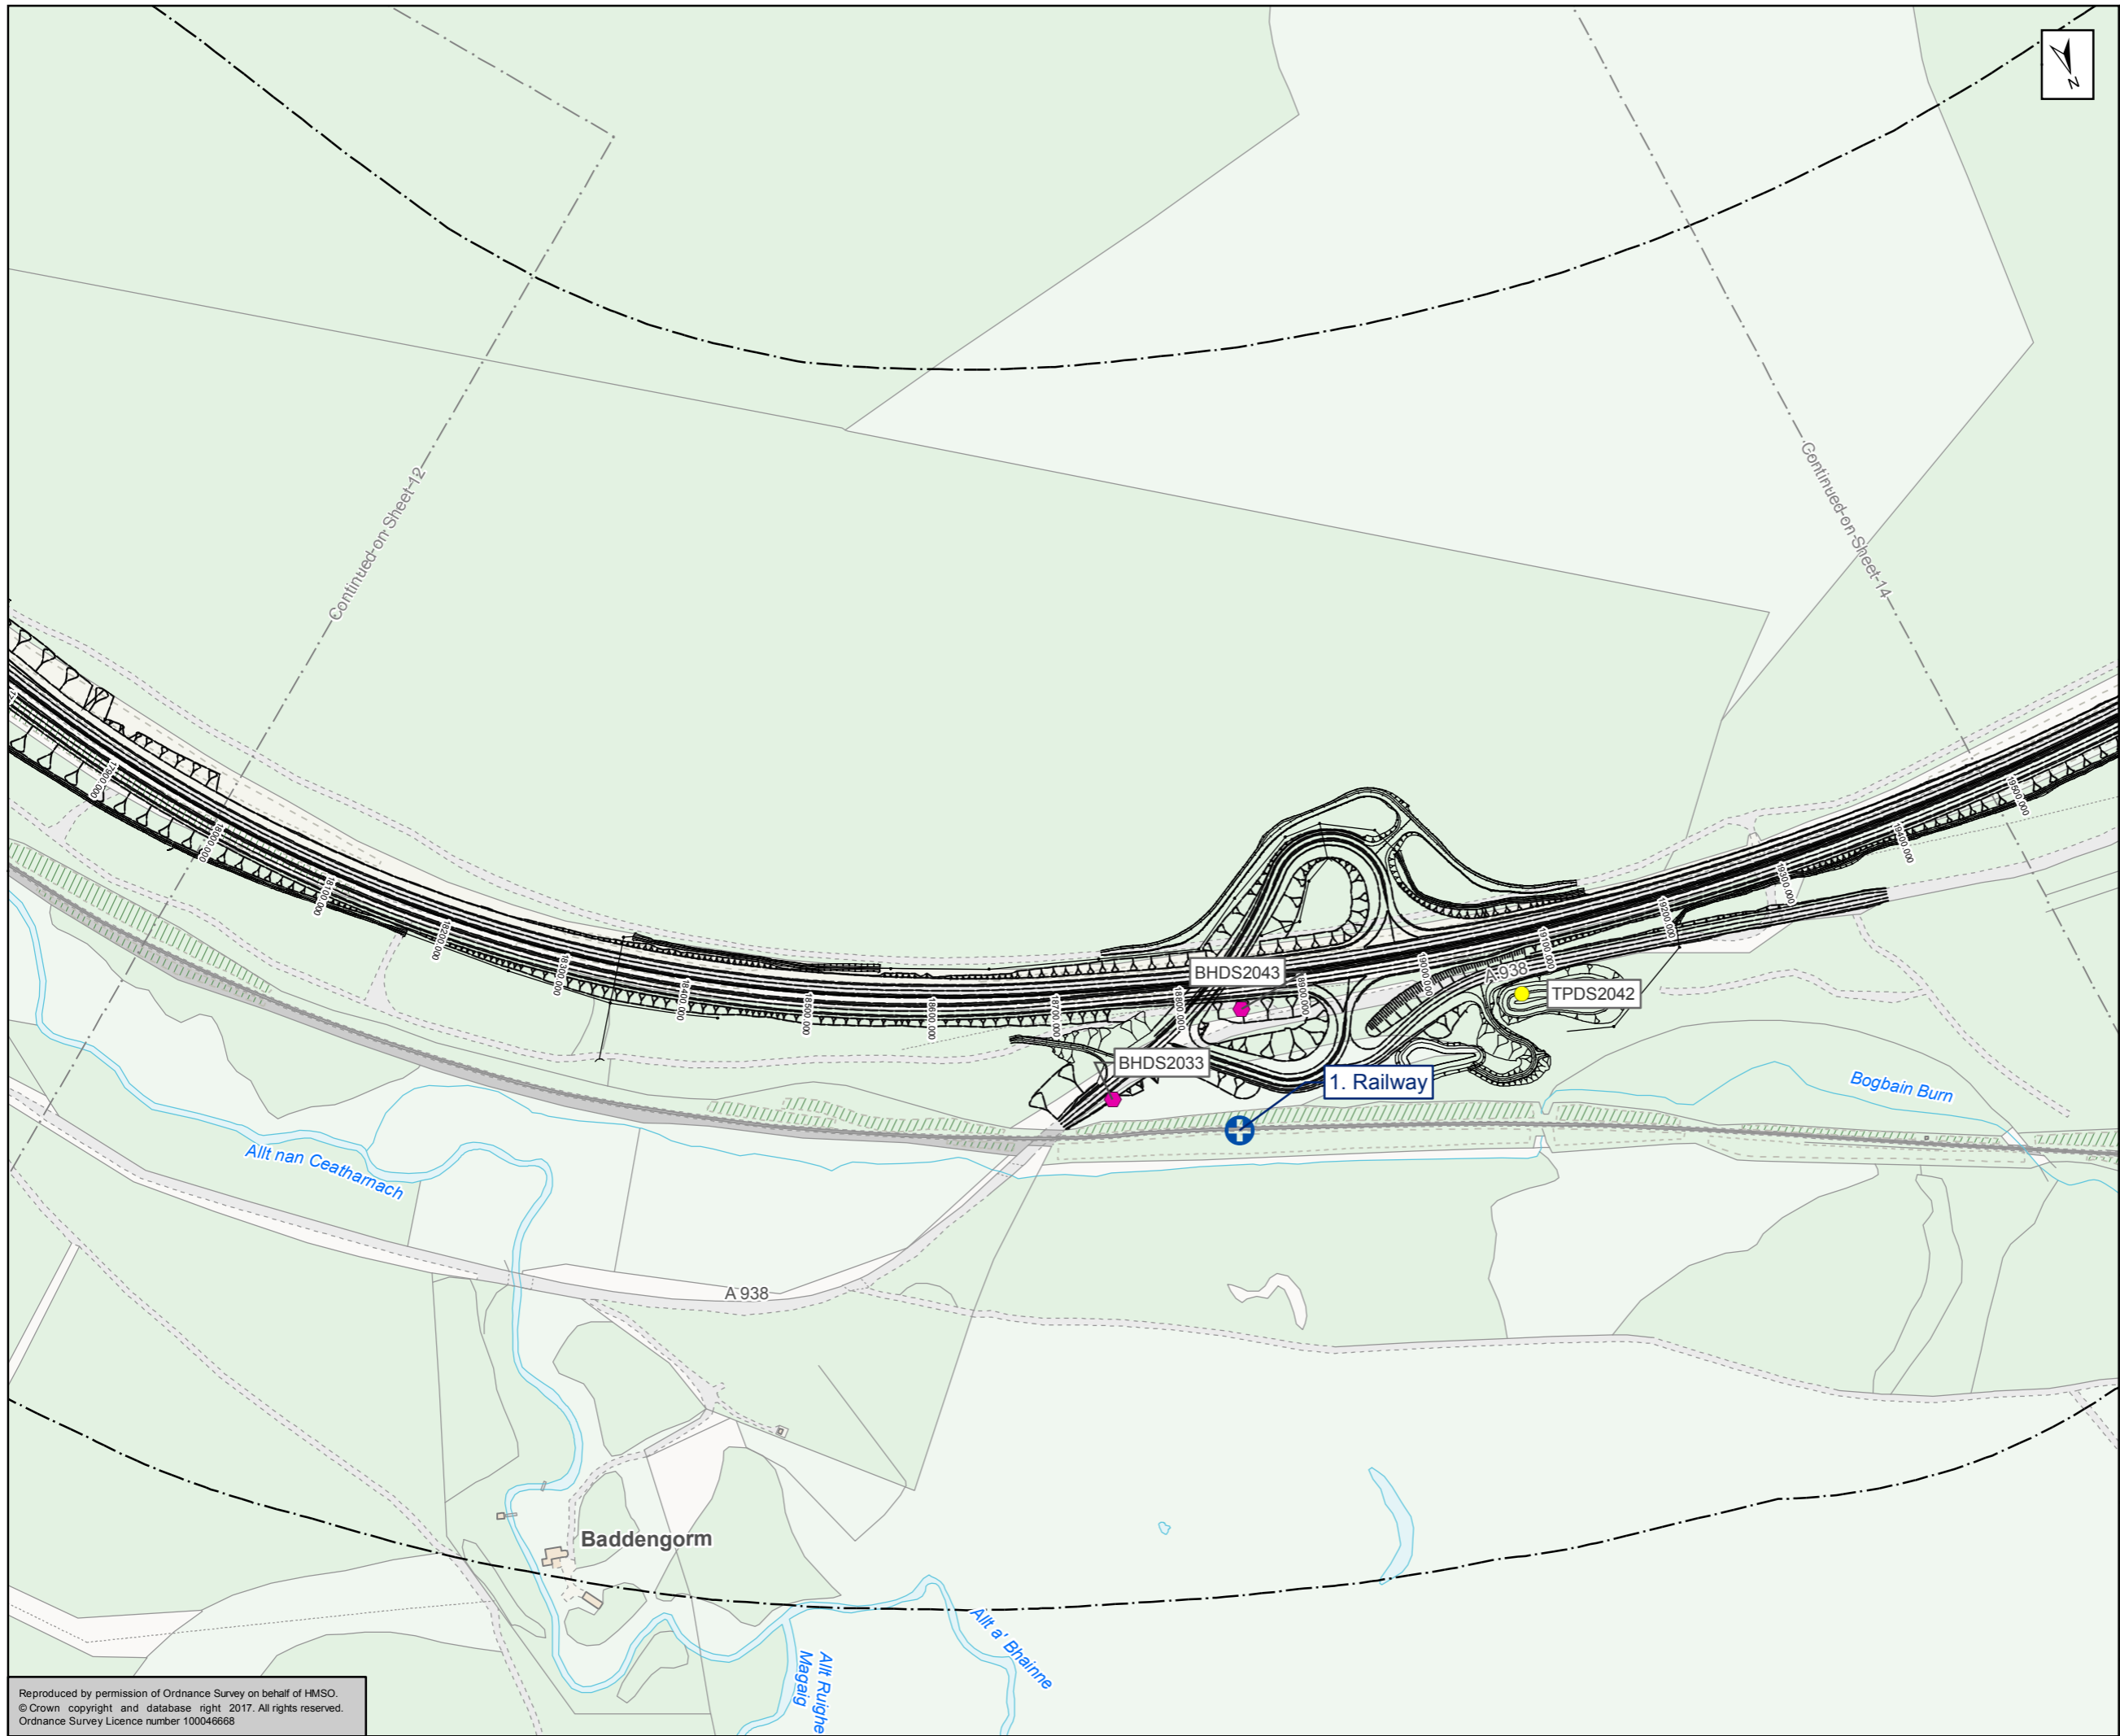

- Proposed Scheme
- Railway
- 500m Buffer of existing A9
- Disused Quarry/Gravelpit
- Potentially Contaminative Features
- Surface Water Sample Location
- Boreholes**
 - Groundwater Testing Results Available
 - Soil Testing Results Available
 - Soil and Soil Leachate Testing Results Available
 - Soil, Soil Leachate and Groundwater Testing Results Available
 - Soil and Groundwater Testing Results Available

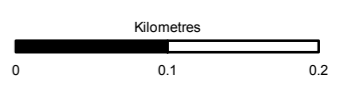

Status: FINAL Subtitle: B

Client: **TRANSPORT SCOTLAND**
COMHDHAIL ALBA





ATKINS mouchel


Figure 10.10
Contaminated Land Constraints
Sheet 13 of 17

Scale: 1:5,000	Drawn: MM	Checked: AS	Approved: ROB	Authorised: SB
Document Number: A9P11-AMJ-EGT-H_ZZZZZ_XX-DR-GI-0034	Project: A9P11-AMJ-EGT-H_ZZZZZ_XX-DR-GI-0034	Originator: A9P11-AMJ-EGT-H_ZZZZZ_XX-DR-GI-0034	Volume: A9P11-AMJ-EGT-H_ZZZZZ_XX-DR-GI-0034	Revision: P04
Location:	Type:	Role:	Number:	

Reproduced by permission of Ordnance Survey on behalf of HMSO.
© Crown copyright and database right 2017. All rights reserved.
Ordnance Survey Licence number 100046668

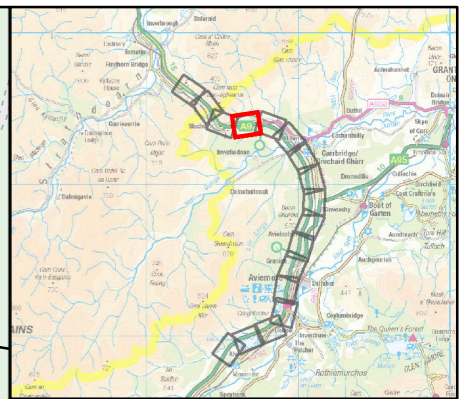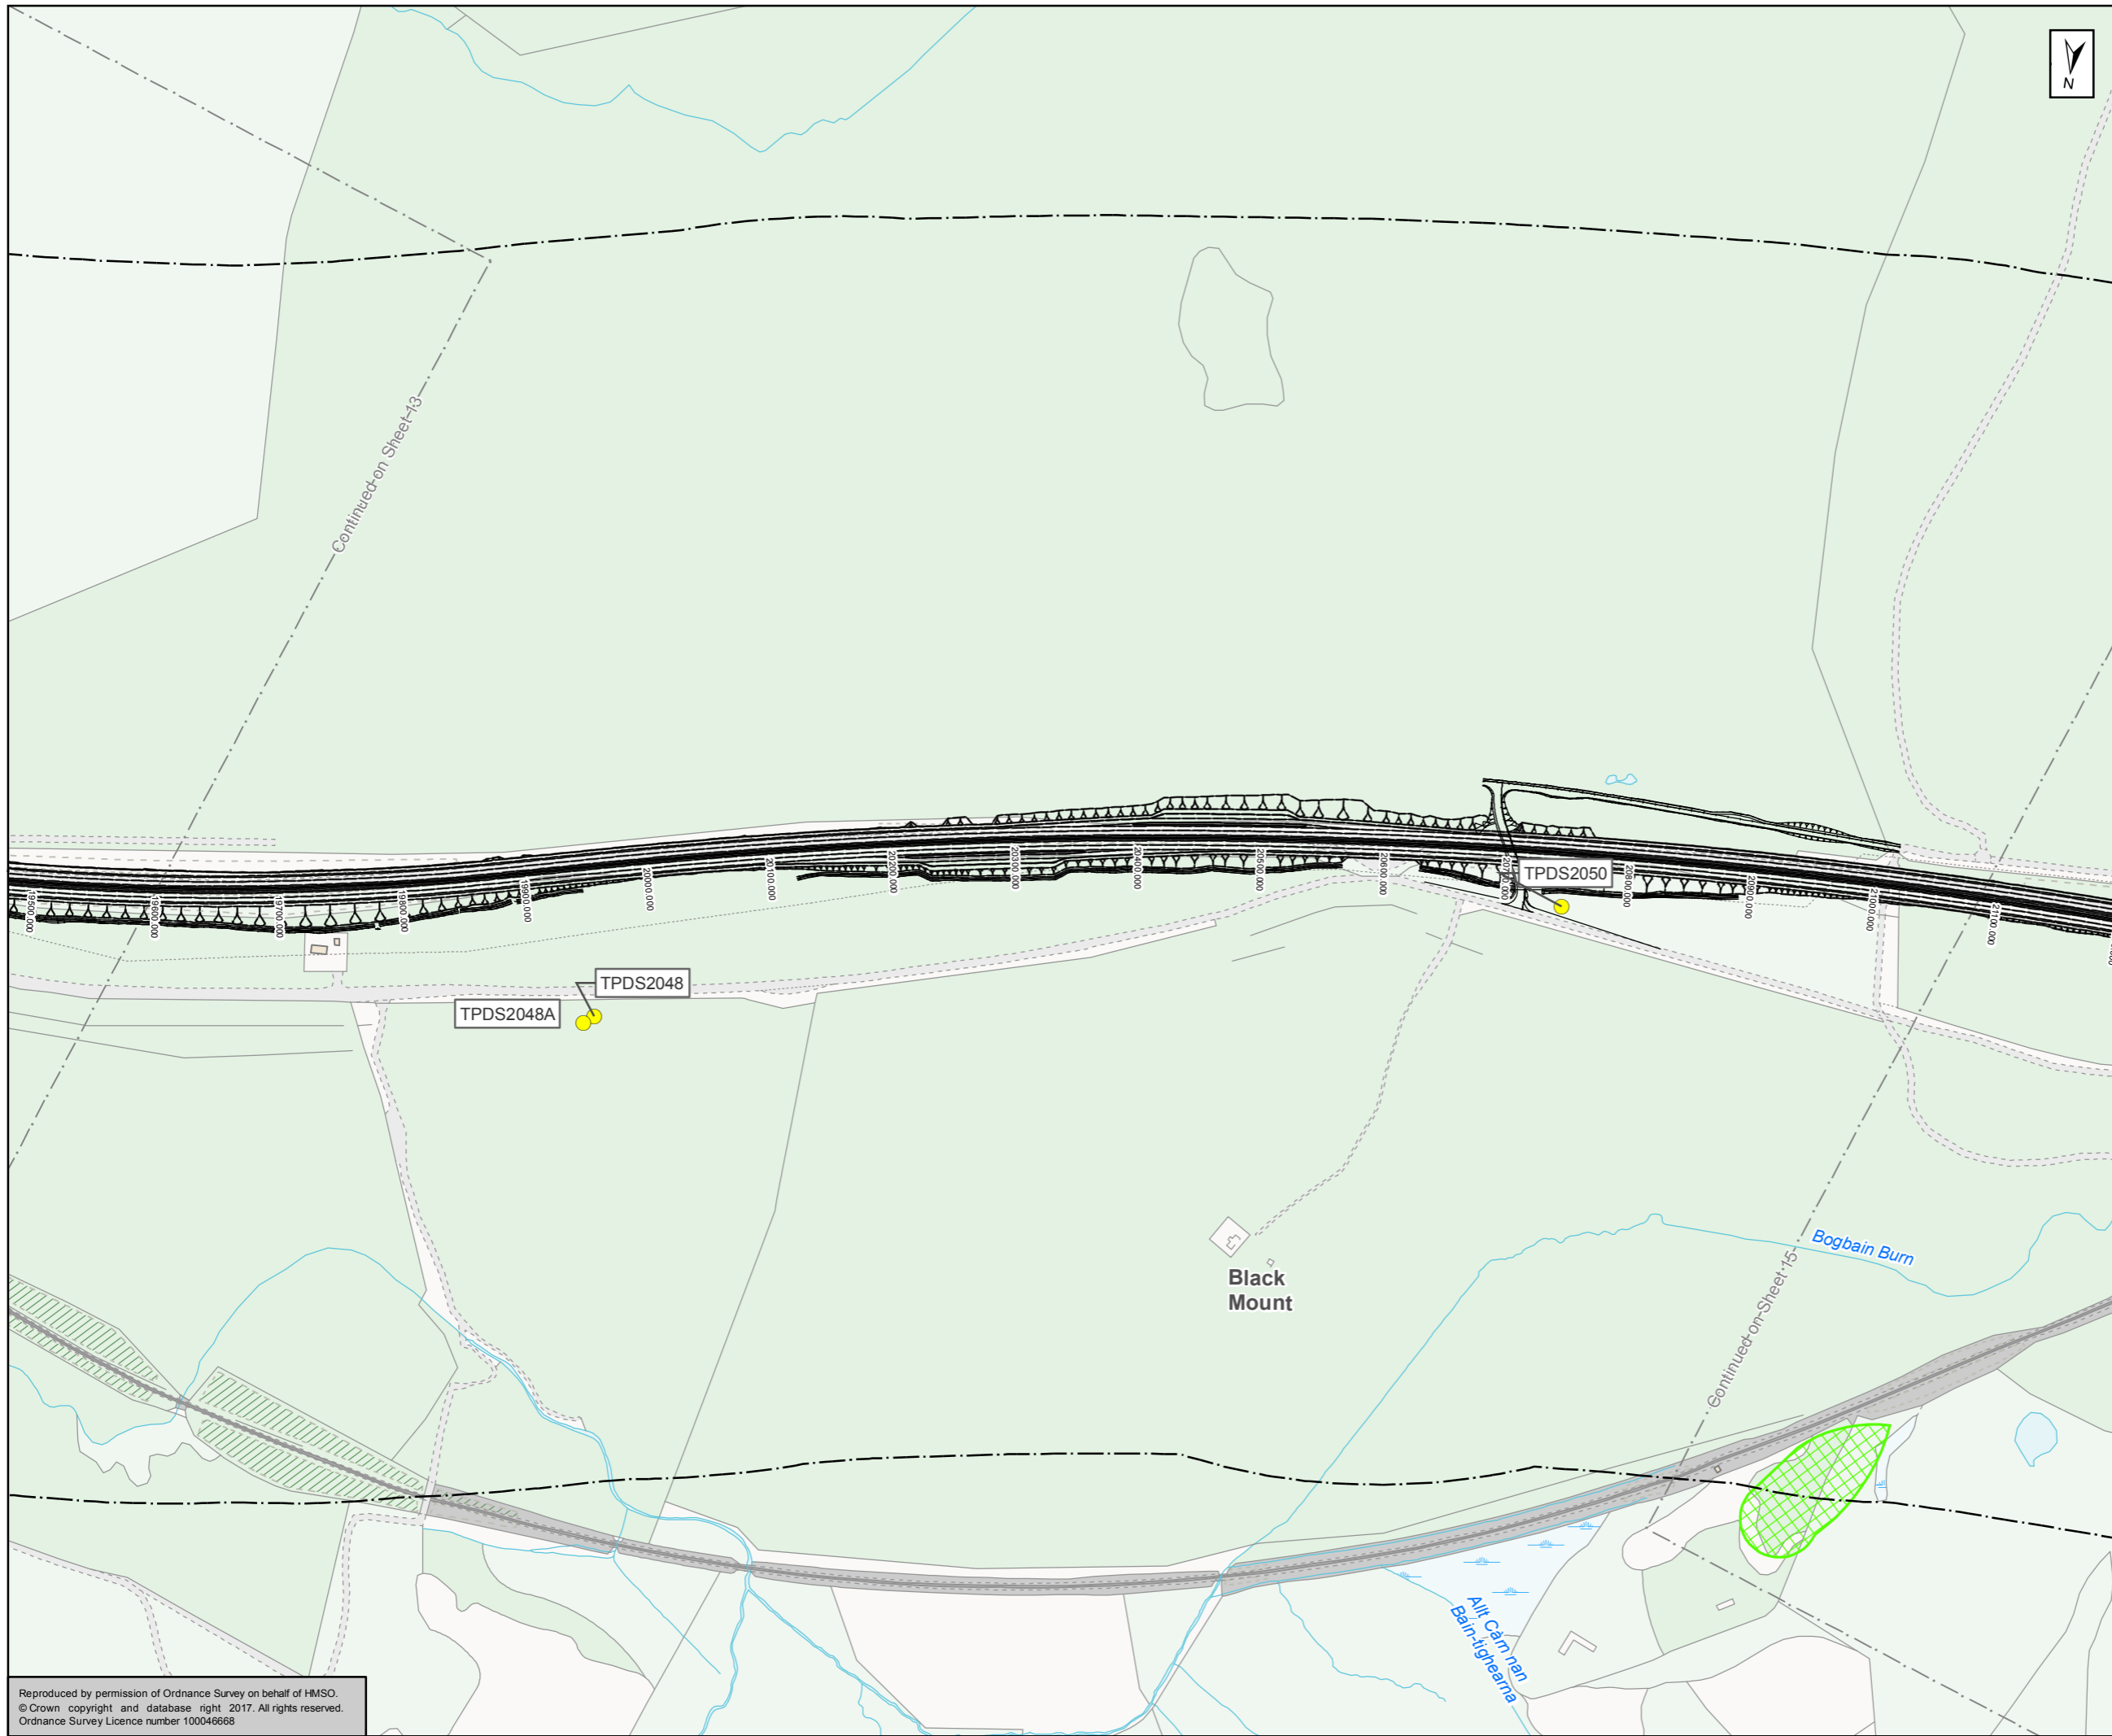

- Proposed Scheme
- Railway
- 500m Buffer of existing A9
- Disused Quarry/Gravelpit
- Potentially Contaminative Features
- Surface Water Sample Location
- Boreholes**
 - Groundwater Testing Results Available
 - Soil Testing Results Available
 - Soil and Soil Leachate Testing Results Available
 - Soil, Soil Leachate and Groundwater Testing Results Available
 - Soil and Groundwater Testing Results Available

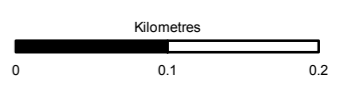



Status	FINAL	Subsidiary	B
--------	-------	------------	---




Figure 10.10
Contaminated Land Constraints
Sheet 14 of 17

Scale	1:5,000	Drawn	MM	Checked	AS	Approved	ROB	Authorised	SB
Document Number	A9P11-AMJ-EGT-H_ZZZZZ_XX-DR-GI-0035							Revision	P04
Project	Originator	Volume							
Location	Type	Role	Number						

Reproduced by permission of Ordnance Survey on behalf of HMSO.
© Crown copyright and database right 2017. All rights reserved.
Ordnance Survey Licence number 100046668

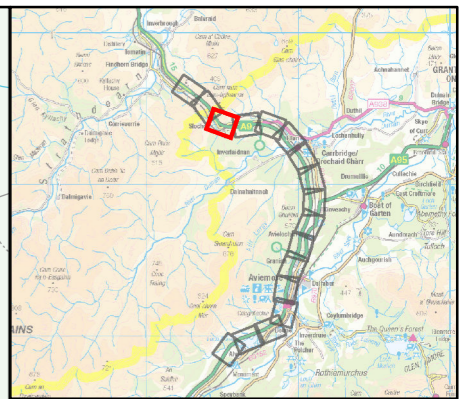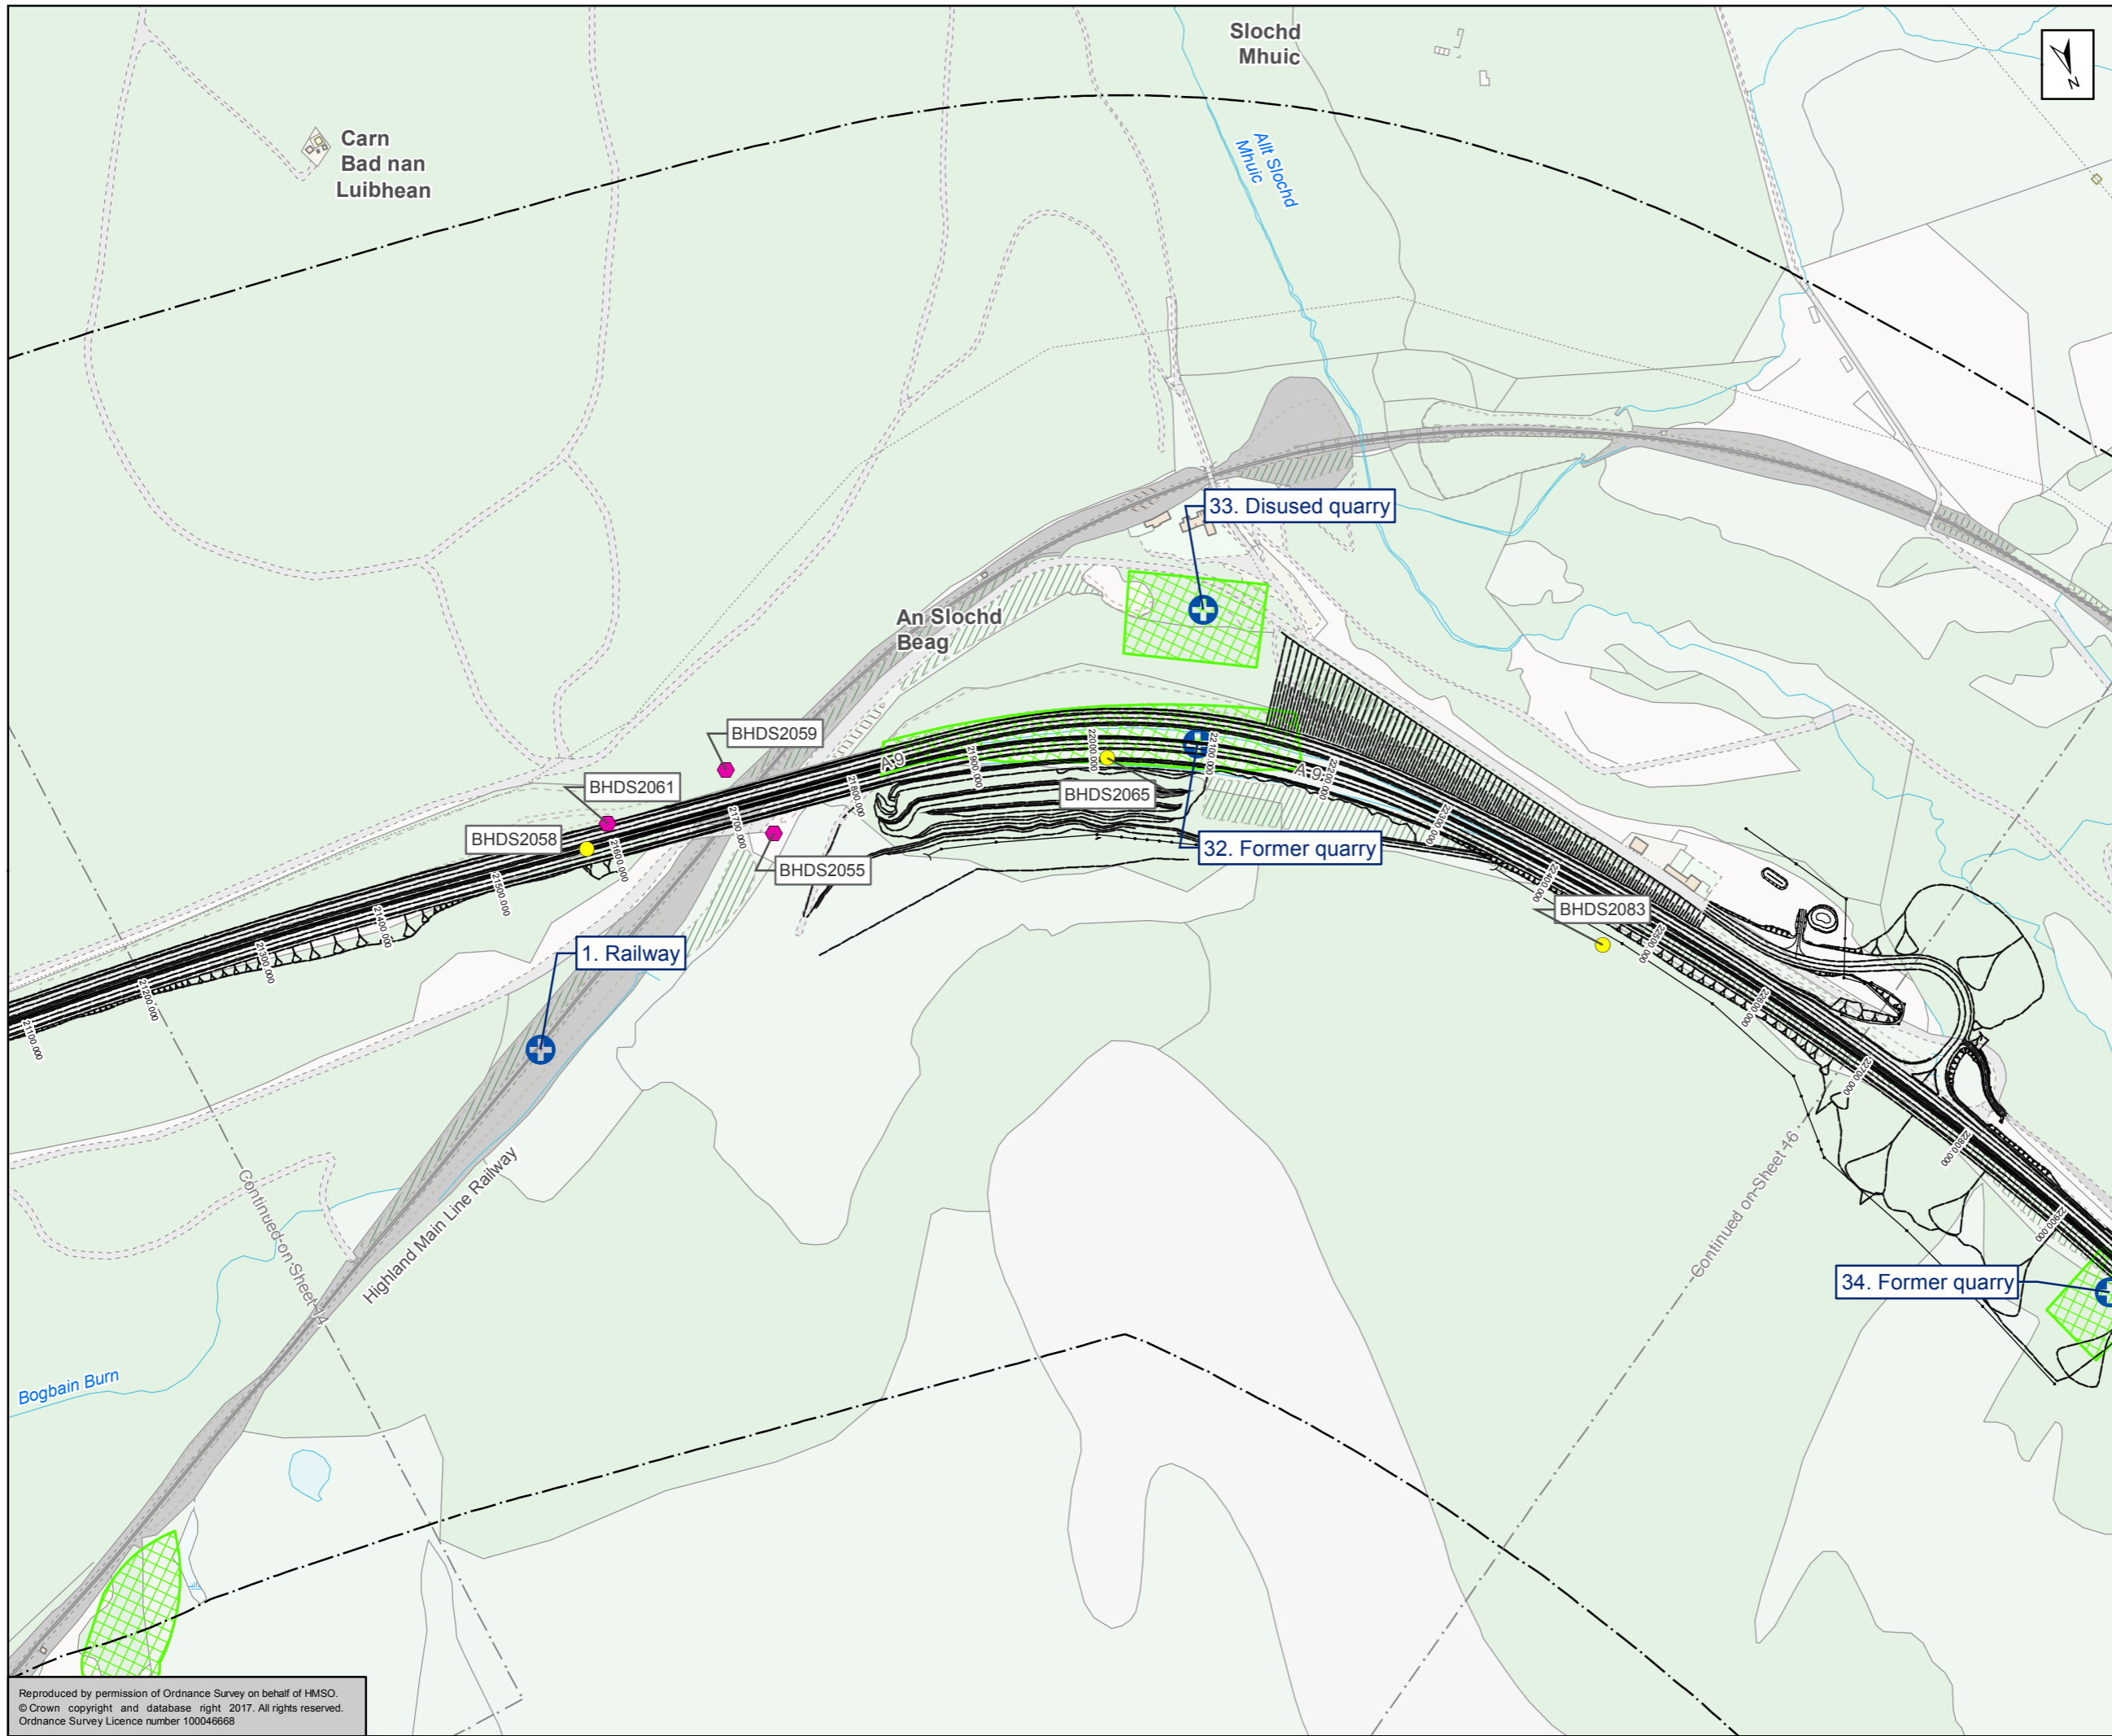

- Proposed Scheme
- Railway
- 500m Buffer of existing A9
- Disused Quarry/Gravelpit
- Potentially Contaminative Features
- Surface Water Sample Location
- Boreholes**
- Groundwater Testing Results Available
- Soil Testing Results Available
- Soil and Soil Leachate Testing Results Available
- Soil, Soil Leachate and Groundwater Testing Results Available
- Soil and Groundwater Testing Results Available

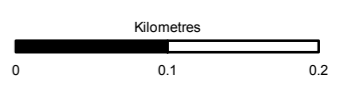



Status	FINAL	Subsidiary	B
--------	-------	------------	---




Figure 10.10
Contaminated Land Constraints
Sheet 15 of 17

Scale	1:5,000	Drawn	MM	Checked	AS	Approved	ROB	Authorised	SB
Document Number	A9P11-AMJ-EGT-H_ZZZZZ_XX-DR-GI-0036							Revision	P04
Project	Originator	Volume							
Location	Type	Role	Number						

Reproduced by permission of Ordnance Survey on behalf of HMSO.
© Crown copyright and database right 2017. All rights reserved.
Ordnance Survey Licence number 100046668

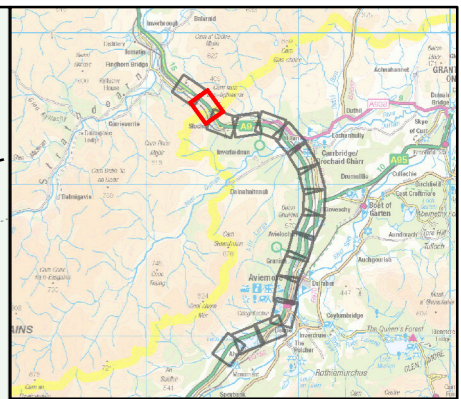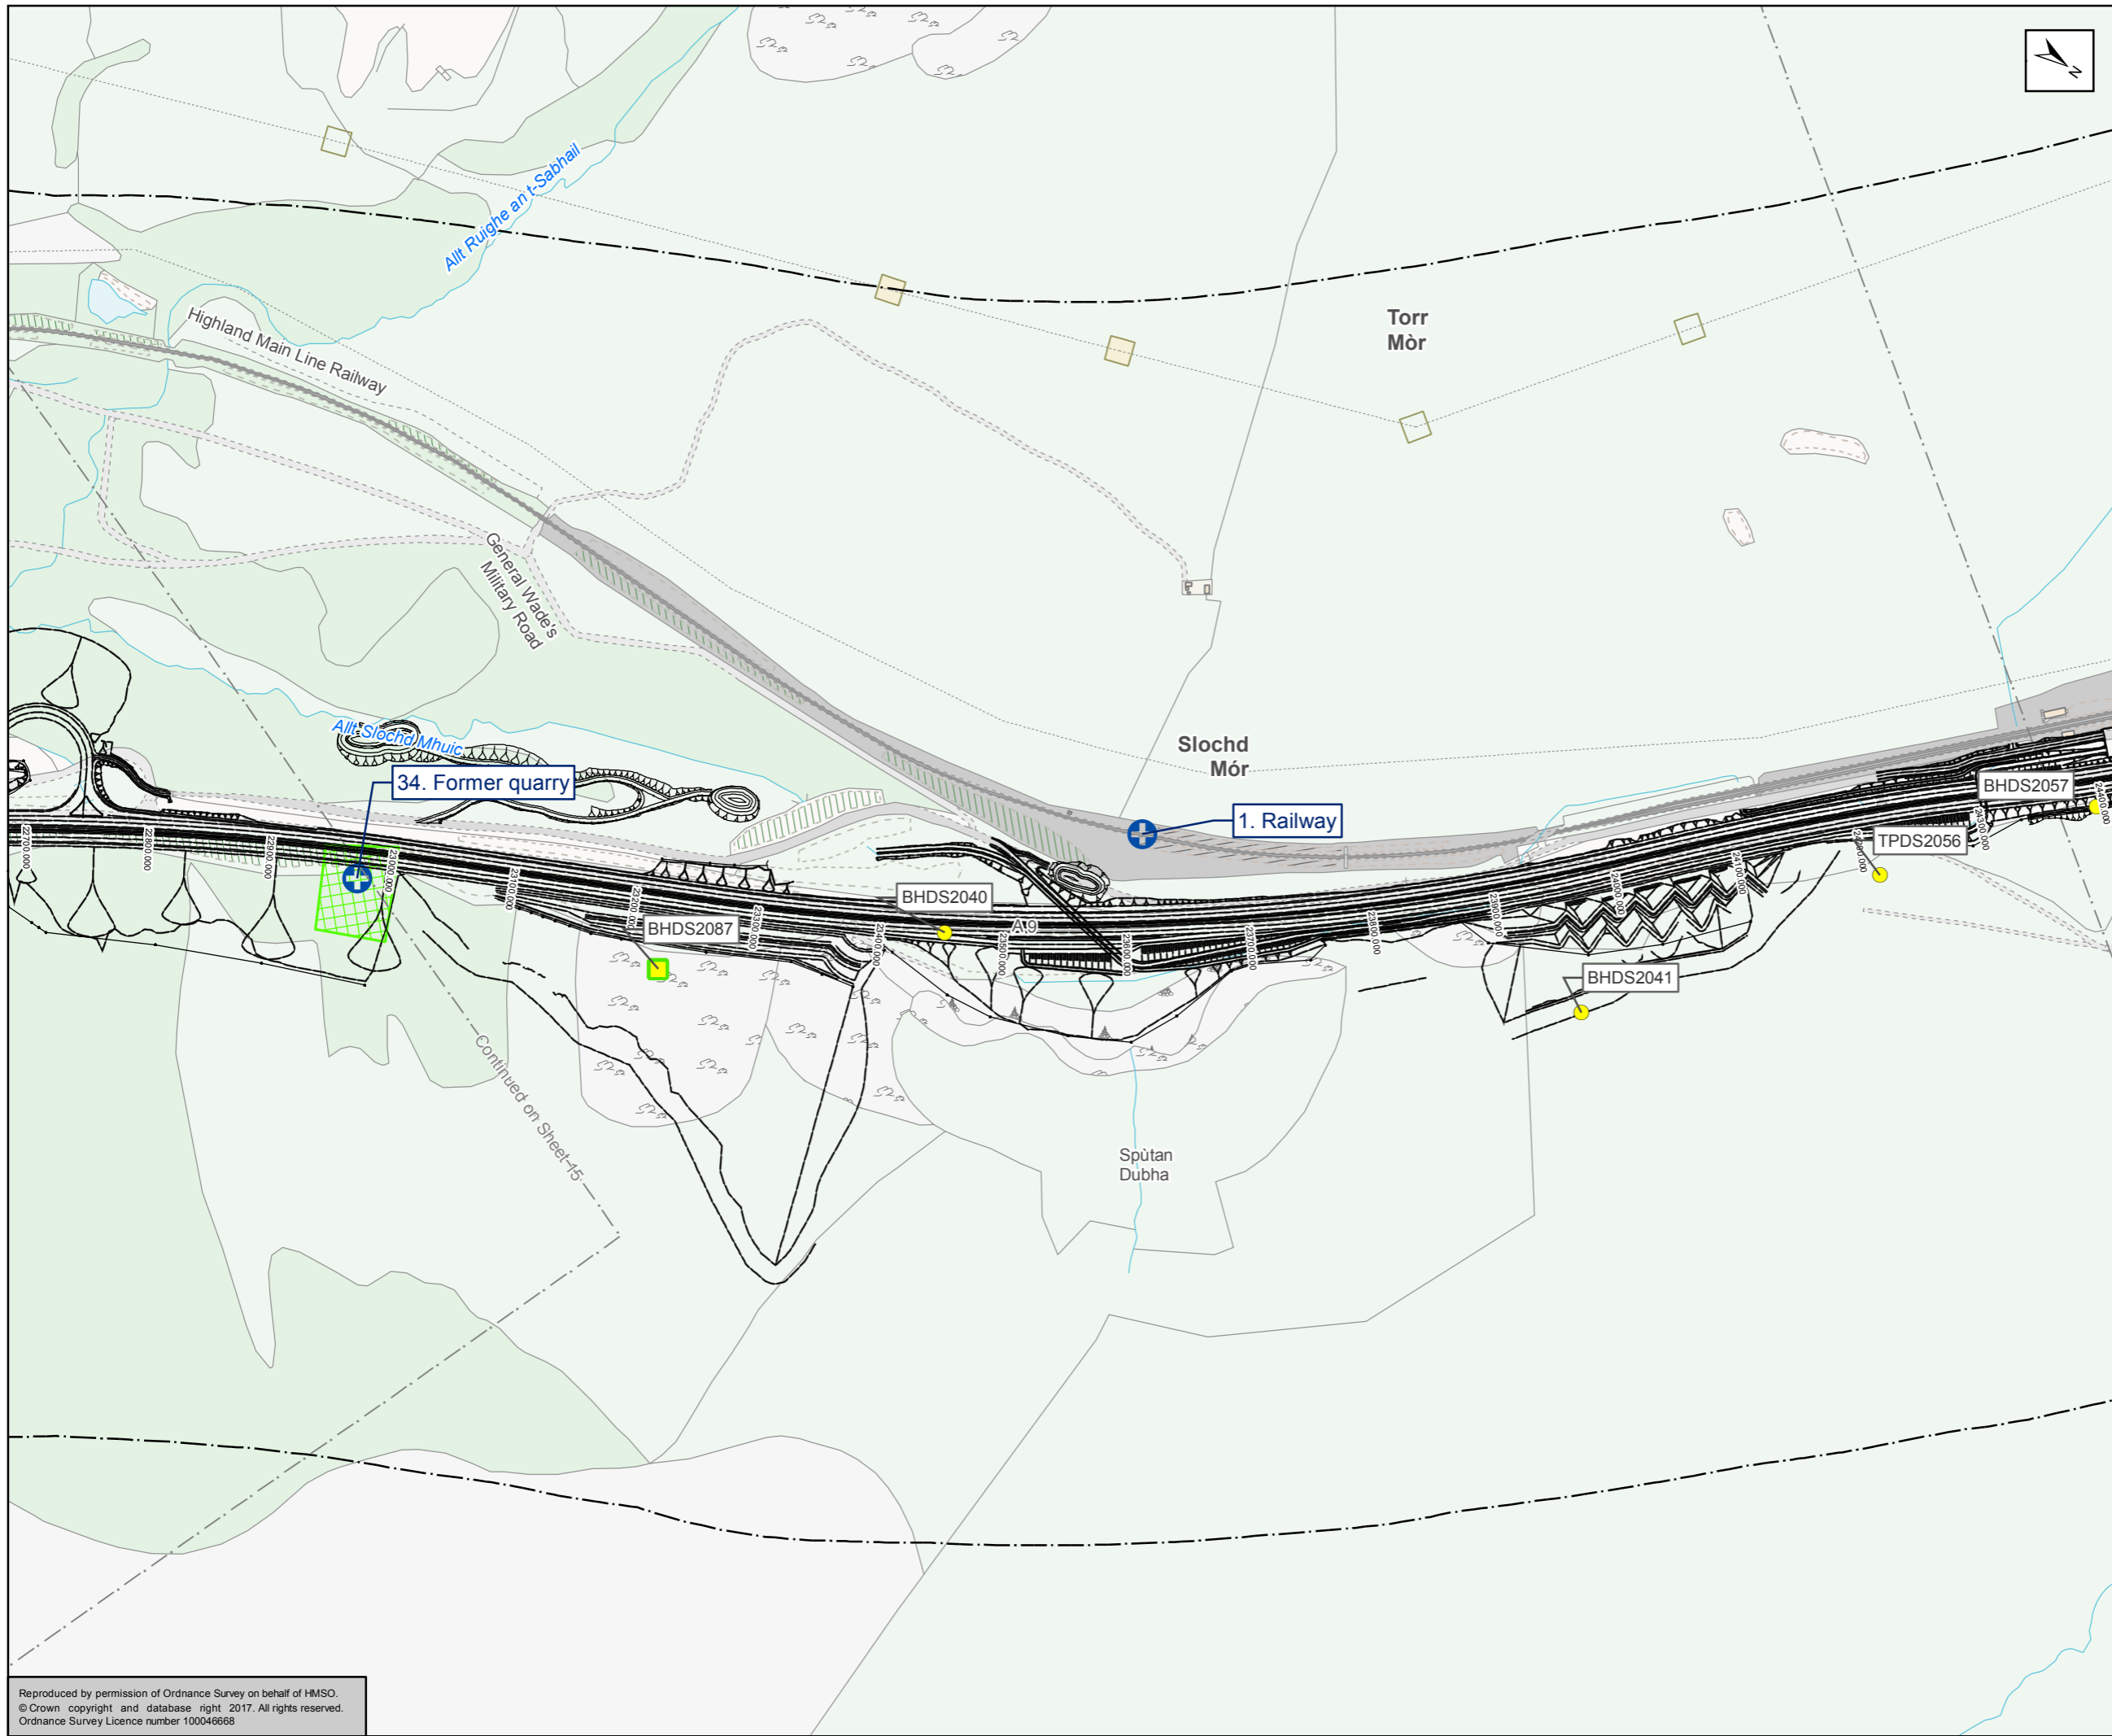

- Proposed Scheme
- Railway
- 500m Buffer of existing A9
- Disused Quarry/Gravelpit
- Potentially Contaminative Features
- Surface Water Sample Location
- Boreholes**
- Groundwater Testing Results Available
- Soil Testing Results Available
- Soil and Soil Leachate Testing Results Available
- Soil, Soil Leachate and Groundwater Testing Results Available
- Soil and Groundwater Testing Results Available

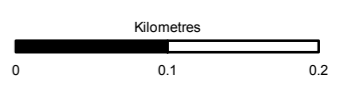



Status	FINAL	Subsidiary	B
--------	-------	------------	---




Figure 10.10
Contaminated Land Constraints
Sheet 16 of 17

Scale	1:5,000	Drawn	MM	Checked	AS	Approved	ROB	Authorised	SB
Document Number	A9P11-AMJ-EGT-H_ZZZZZ_XX-DR-GI-0037							Revision	P04
Project	Originator	Volume							
Location	Type	Role	Number						

Reproduced by permission of Ordnance Survey on behalf of HMSO.
© Crown copyright and database right 2017. All rights reserved.
Ordnance Survey Licence number 100046668

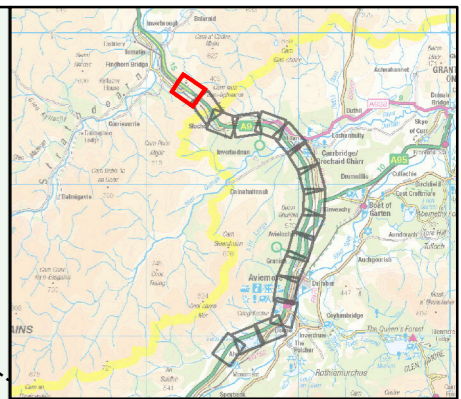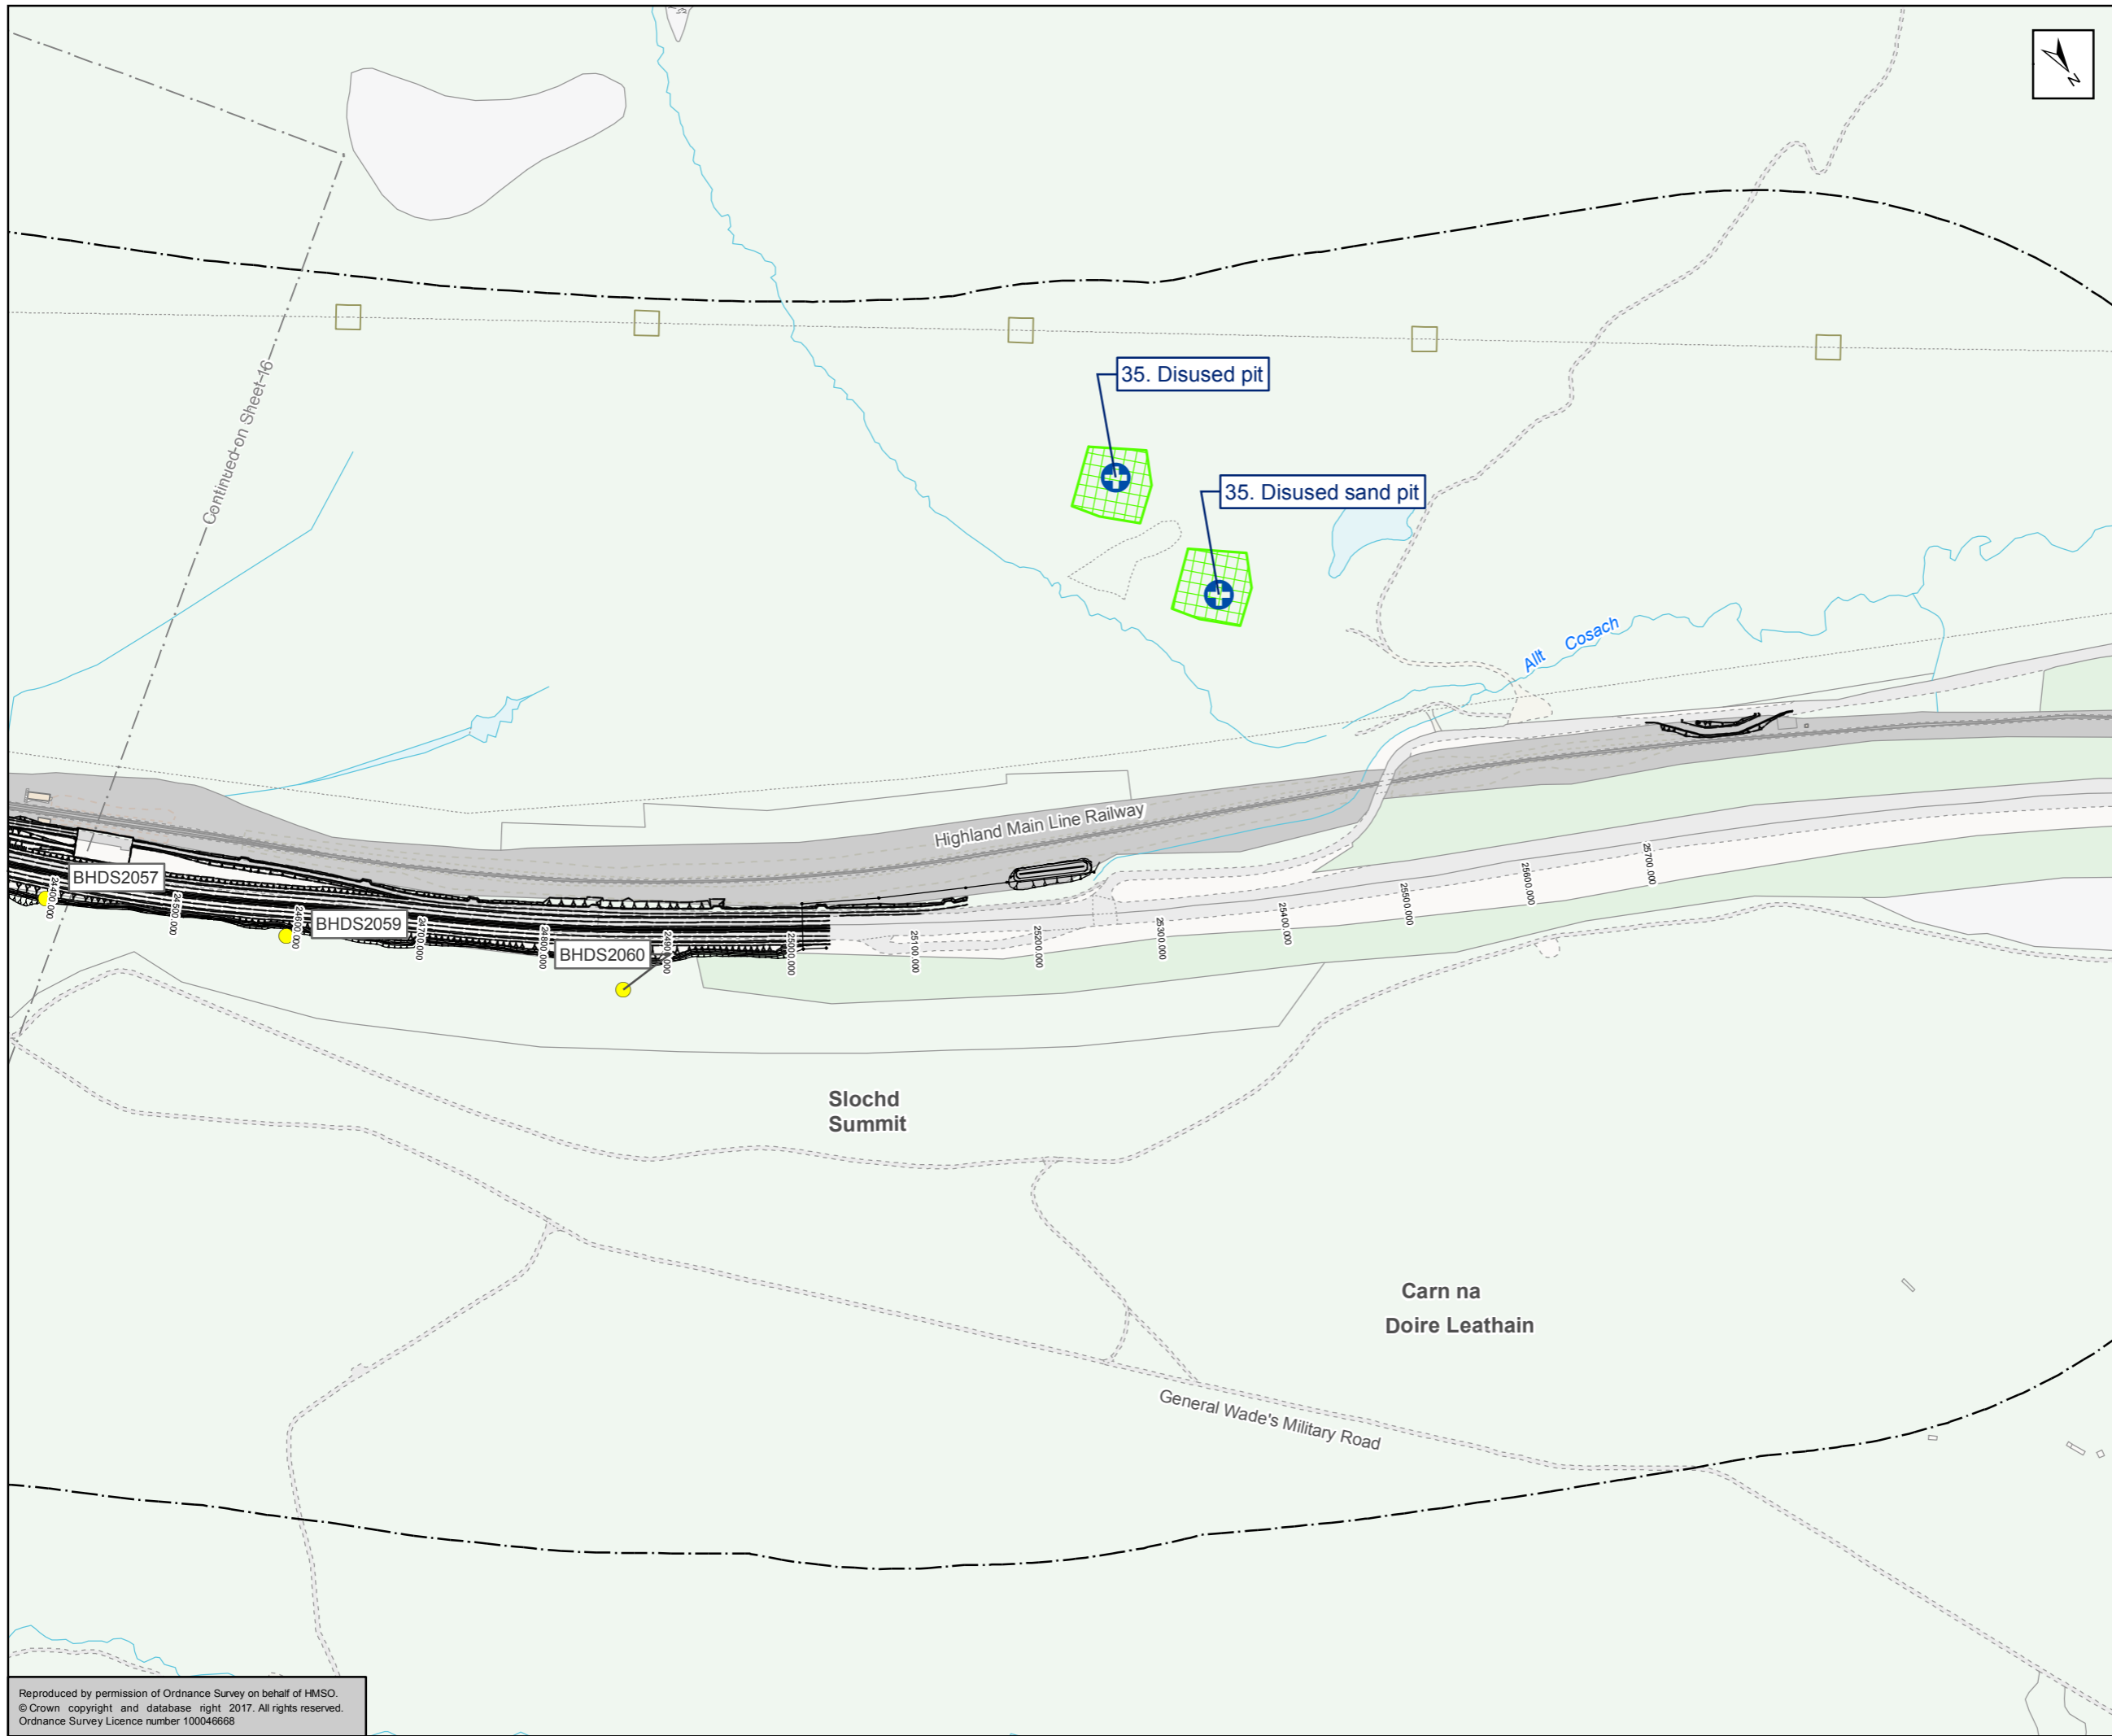

- Proposed Scheme
- Railway
- 500m Buffer of existing A9
- Disused Quarry/Gravel pit
- Potentially Contaminative Features
- Surface Water Sample Location
- Boreholes**
- Groundwater Testing Results Available
- Soil Testing Results Available
- Soil and Soil Leachate Testing Results Available
- Soil, Soil Leachate and Groundwater Testing Results Available
- Soil and Groundwater Testing Results Available

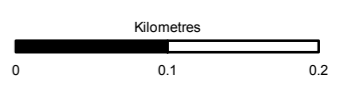

Status	FINAL	Subsidiary	B
--------	-------	------------	---



Figure 10.10
Contaminated Land Constraints
Sheet 17 of 17

Scale	1:5,000	Drawn	MM	Checked	AS	Approved	ROB	Authorised	SB	
Document Number	A9P11-AMJ-EGT-H_ZZZZZ_XX-DR-GI-0038								Revision	P04
Project	Originator	Volume								
Location	Type	Role	Number							

Reproduced by permission of Ordnance Survey on behalf of HMSO.
© Crown copyright and database right 2017. All rights reserved.
Ordnance Survey Licence number 100046668