

**Proposed Scheme**

- Proposed Scheme
- Proposed Watercourse Diversions
- Proposed Drainage Ditches
- Proposed SuDS Ponds
- Water Body Interactions
- Mainline Outfalls
- Pond ID

**Flood Risk**

- Water Body
- AMJV Baseline 0.5% AEP Extent

**Private Water Supply**

- Property Supplied by Surface Water Source
- Surface Water Source

**Car License Abstractions**

- SEPA CAR Licence (complex) – Surface Water Abstraction
- SEPA CAR Registration – Surface Water Abstraction

Kilometres  
0 0.1 0.2

Status	FINAL	Subsidiary	B
--------	-------	------------	---

Client

TRANSPORT SCOTLAND  
COMHDHAIL ALBA



**A9**  
DUALLING  
PERTH TO INVERNESS  
Dalraddy to Stochd

**ATKINS** mouchel


Figure 11.1  
Surface Water  
Sheet 1 of 17

Scale	1:5,000	Drawn	HAH	Checked	PJ	Approved	ROB	Authorised	SB	
Document Number	Project   Originator   Volume A9P11-AMJ-EWE-Z_ZZZZZ_H-DR-GI-0001								Revision	P04
Location	Type	Role	Number							

Reproduced by permission of Ordnance Survey on behalf of HMSO.  
© Crown copyright and database right 2017. All rights reserved.  
Ordnance Survey Licence number 100046668

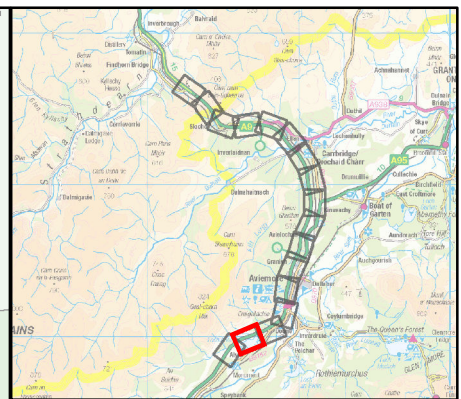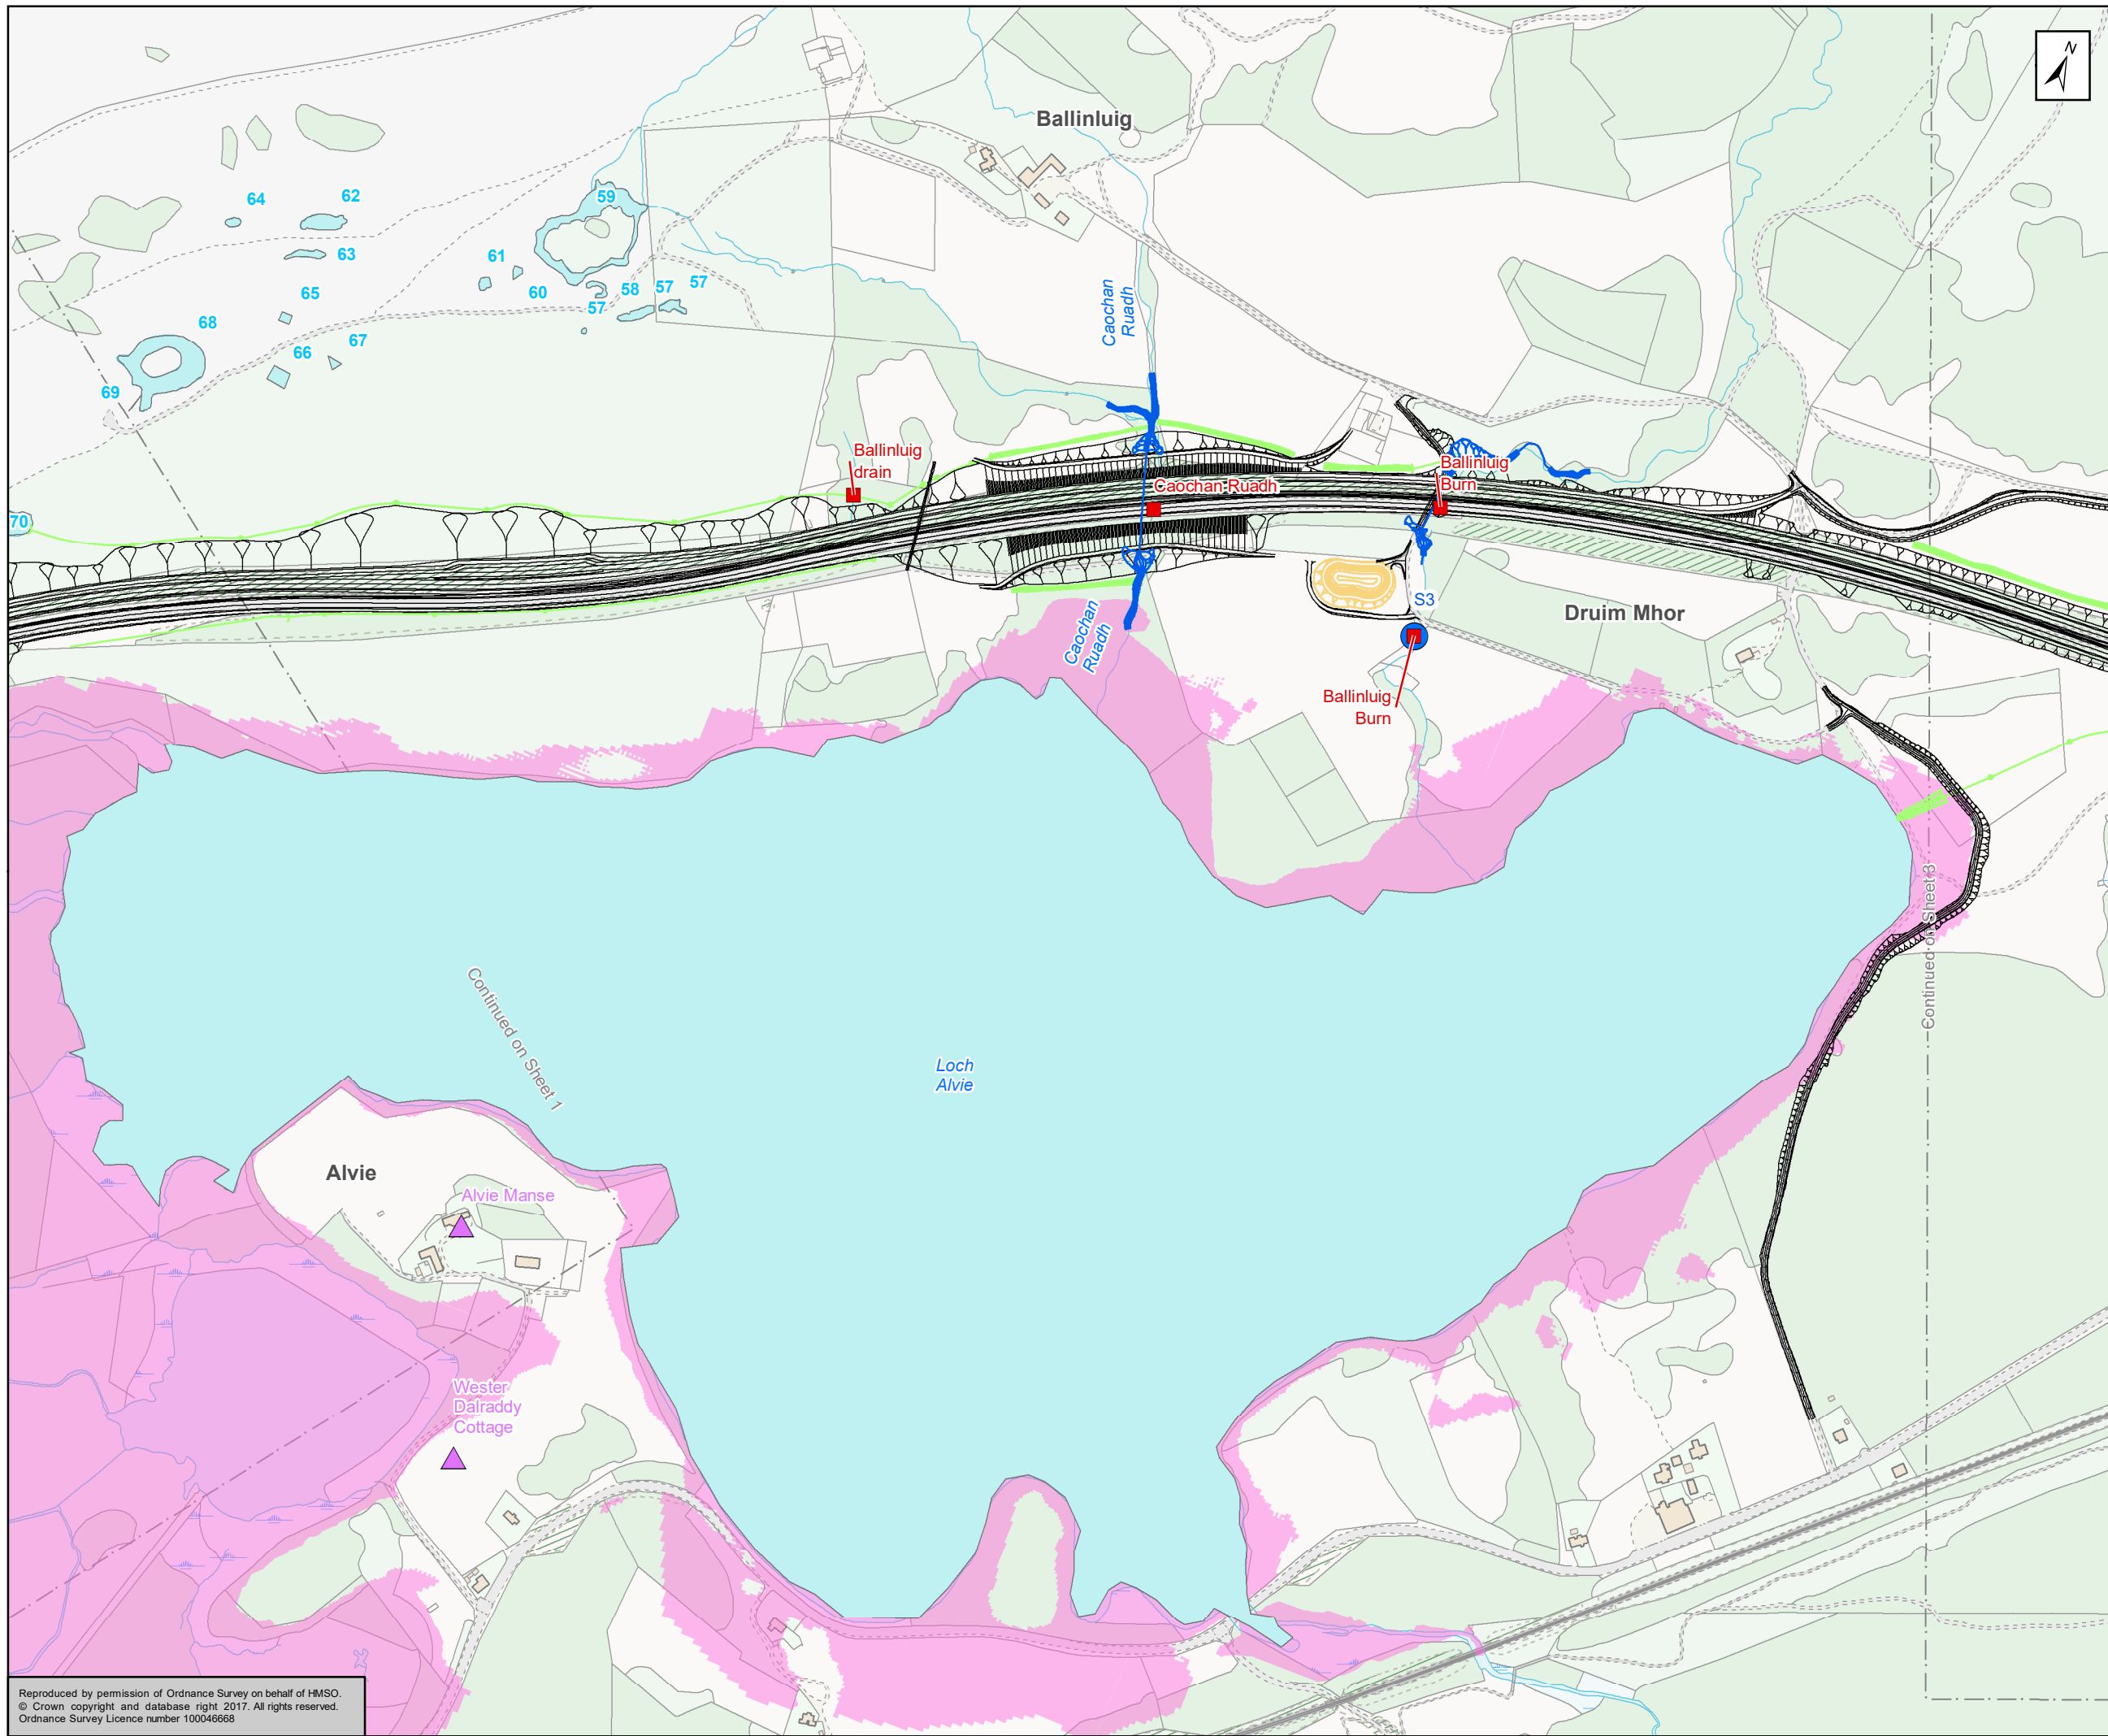

- Proposed Scheme**
- Proposed Scheme
  - Proposed Watercourse Diversions
  - Proposed Drainage Ditches
  - Proposed SuDS Ponds
  - Water Body Interactions
  - Mainline Outfalls
  - Pond ID
- Flood Risk**
- Water Body
  - AMJV Baseline 0.5% AEP Extent
- Private Water Supply**
- Property Supplied by Surface Water Source
  - Surface Water Source
- Car License Abstractions**
- SEPA CAR Licence (complex) – Surface Water Abstraction
  - SEPA CAR Registration – Surface Water Abstraction

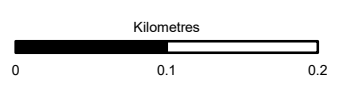



Status	FINAL	Subsidiary	B
--------	-------	------------	---




Figure 11.1  
Surface Water  
Sheet 2 of 17

Scale	1:5,000	Drawn	HAH	Checked	PJ	Approved	ROB	Authorised	SB	
Document Number	A9P11-AMJ-EWE-Z_ZZZZZ_H-DR-GI-0002								Revision	P04
Project	Originator	Volume								
Location	Type	Role	Number							

Reproduced by permission of Ordnance Survey on behalf of HMSO.  
© Crown copyright and database right 2017. All rights reserved.  
Ordnance Survey Licence number 100046668

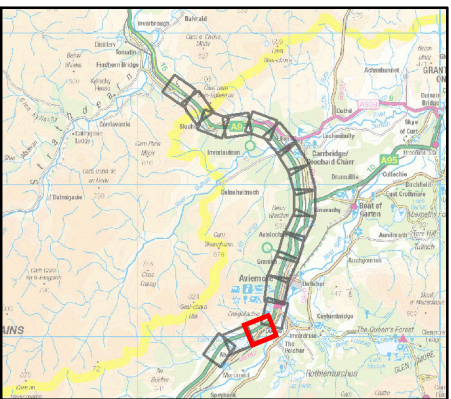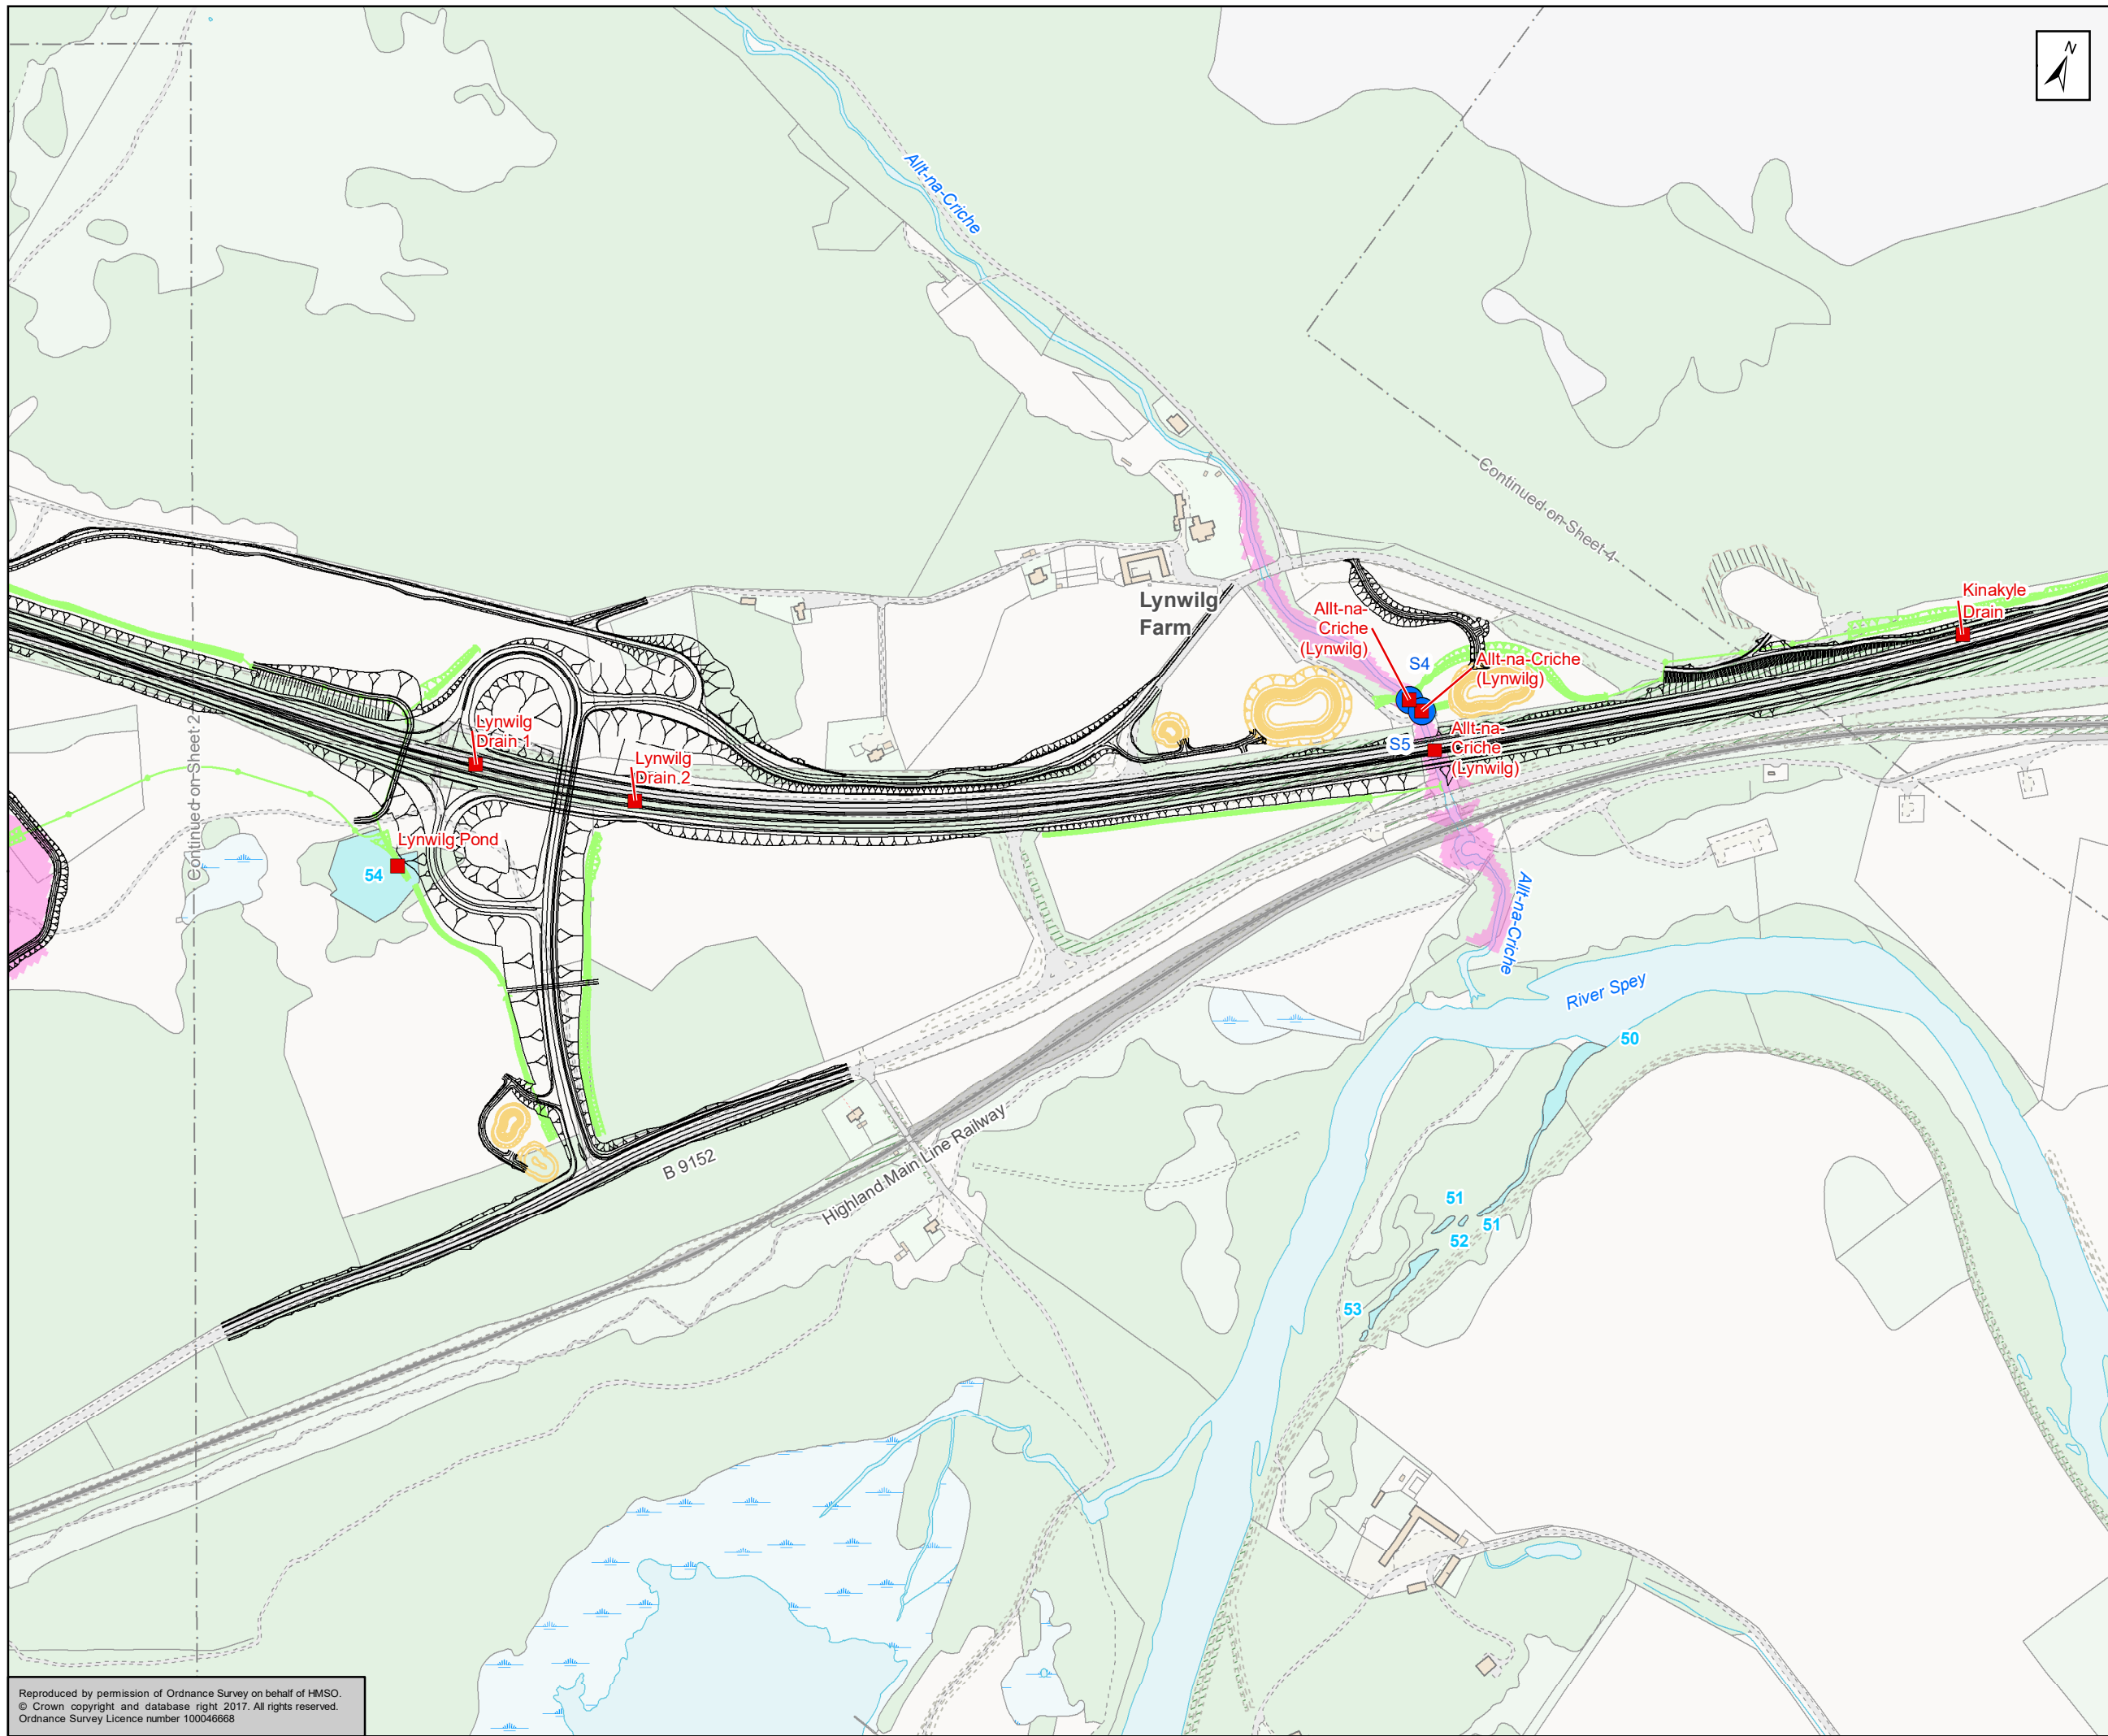

- Proposed Scheme**
- Proposed Scheme
  - Proposed Watercourse Diversions
  - Proposed Drainage Ditches
  - Proposed SuDS Ponds
  - Water Body Interactions
  - Mainline Outfalls
  - 14 Pond ID
- Flood Risk**
- Water Body
  - AMJV Baseline 0.5% AEP Extent
- Private Water Supply**
- Property Supplied by Surface Water Source
  - Surface Water Source
- Car License Abstractions**
- SEPA CAR Licence (complex) – Surface Water Abstraction
  - SEPA CAR Registration – Surface Water Abstraction

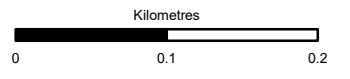



Status	FINAL	Subsidiary	B
--------	-------	------------	---




Figure 11.1  
Surface Water  
Sheet 3 of 17

Scale	1:5,000	Drawn	HAH	Checked	PJ	Approved	ROB	Authorised	SB
Document Number	A9P11-AMJ-EWE-Z_ZZZZ_H-DR-GI-0003							Revision	P04
Project	Originator	Volume							
Location	Type	Role	Number						

Reproduced by permission of Ordnance Survey on behalf of HMSO.  
© Crown copyright and database right 2017. All rights reserved.  
Ordnance Survey Licence number 100046668

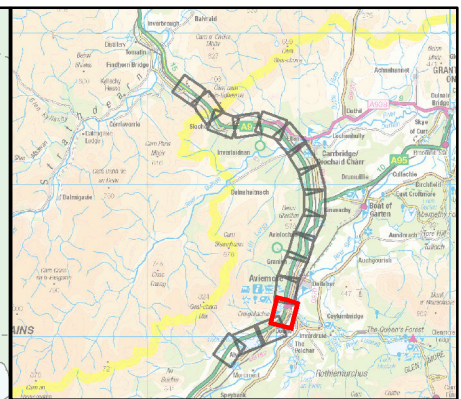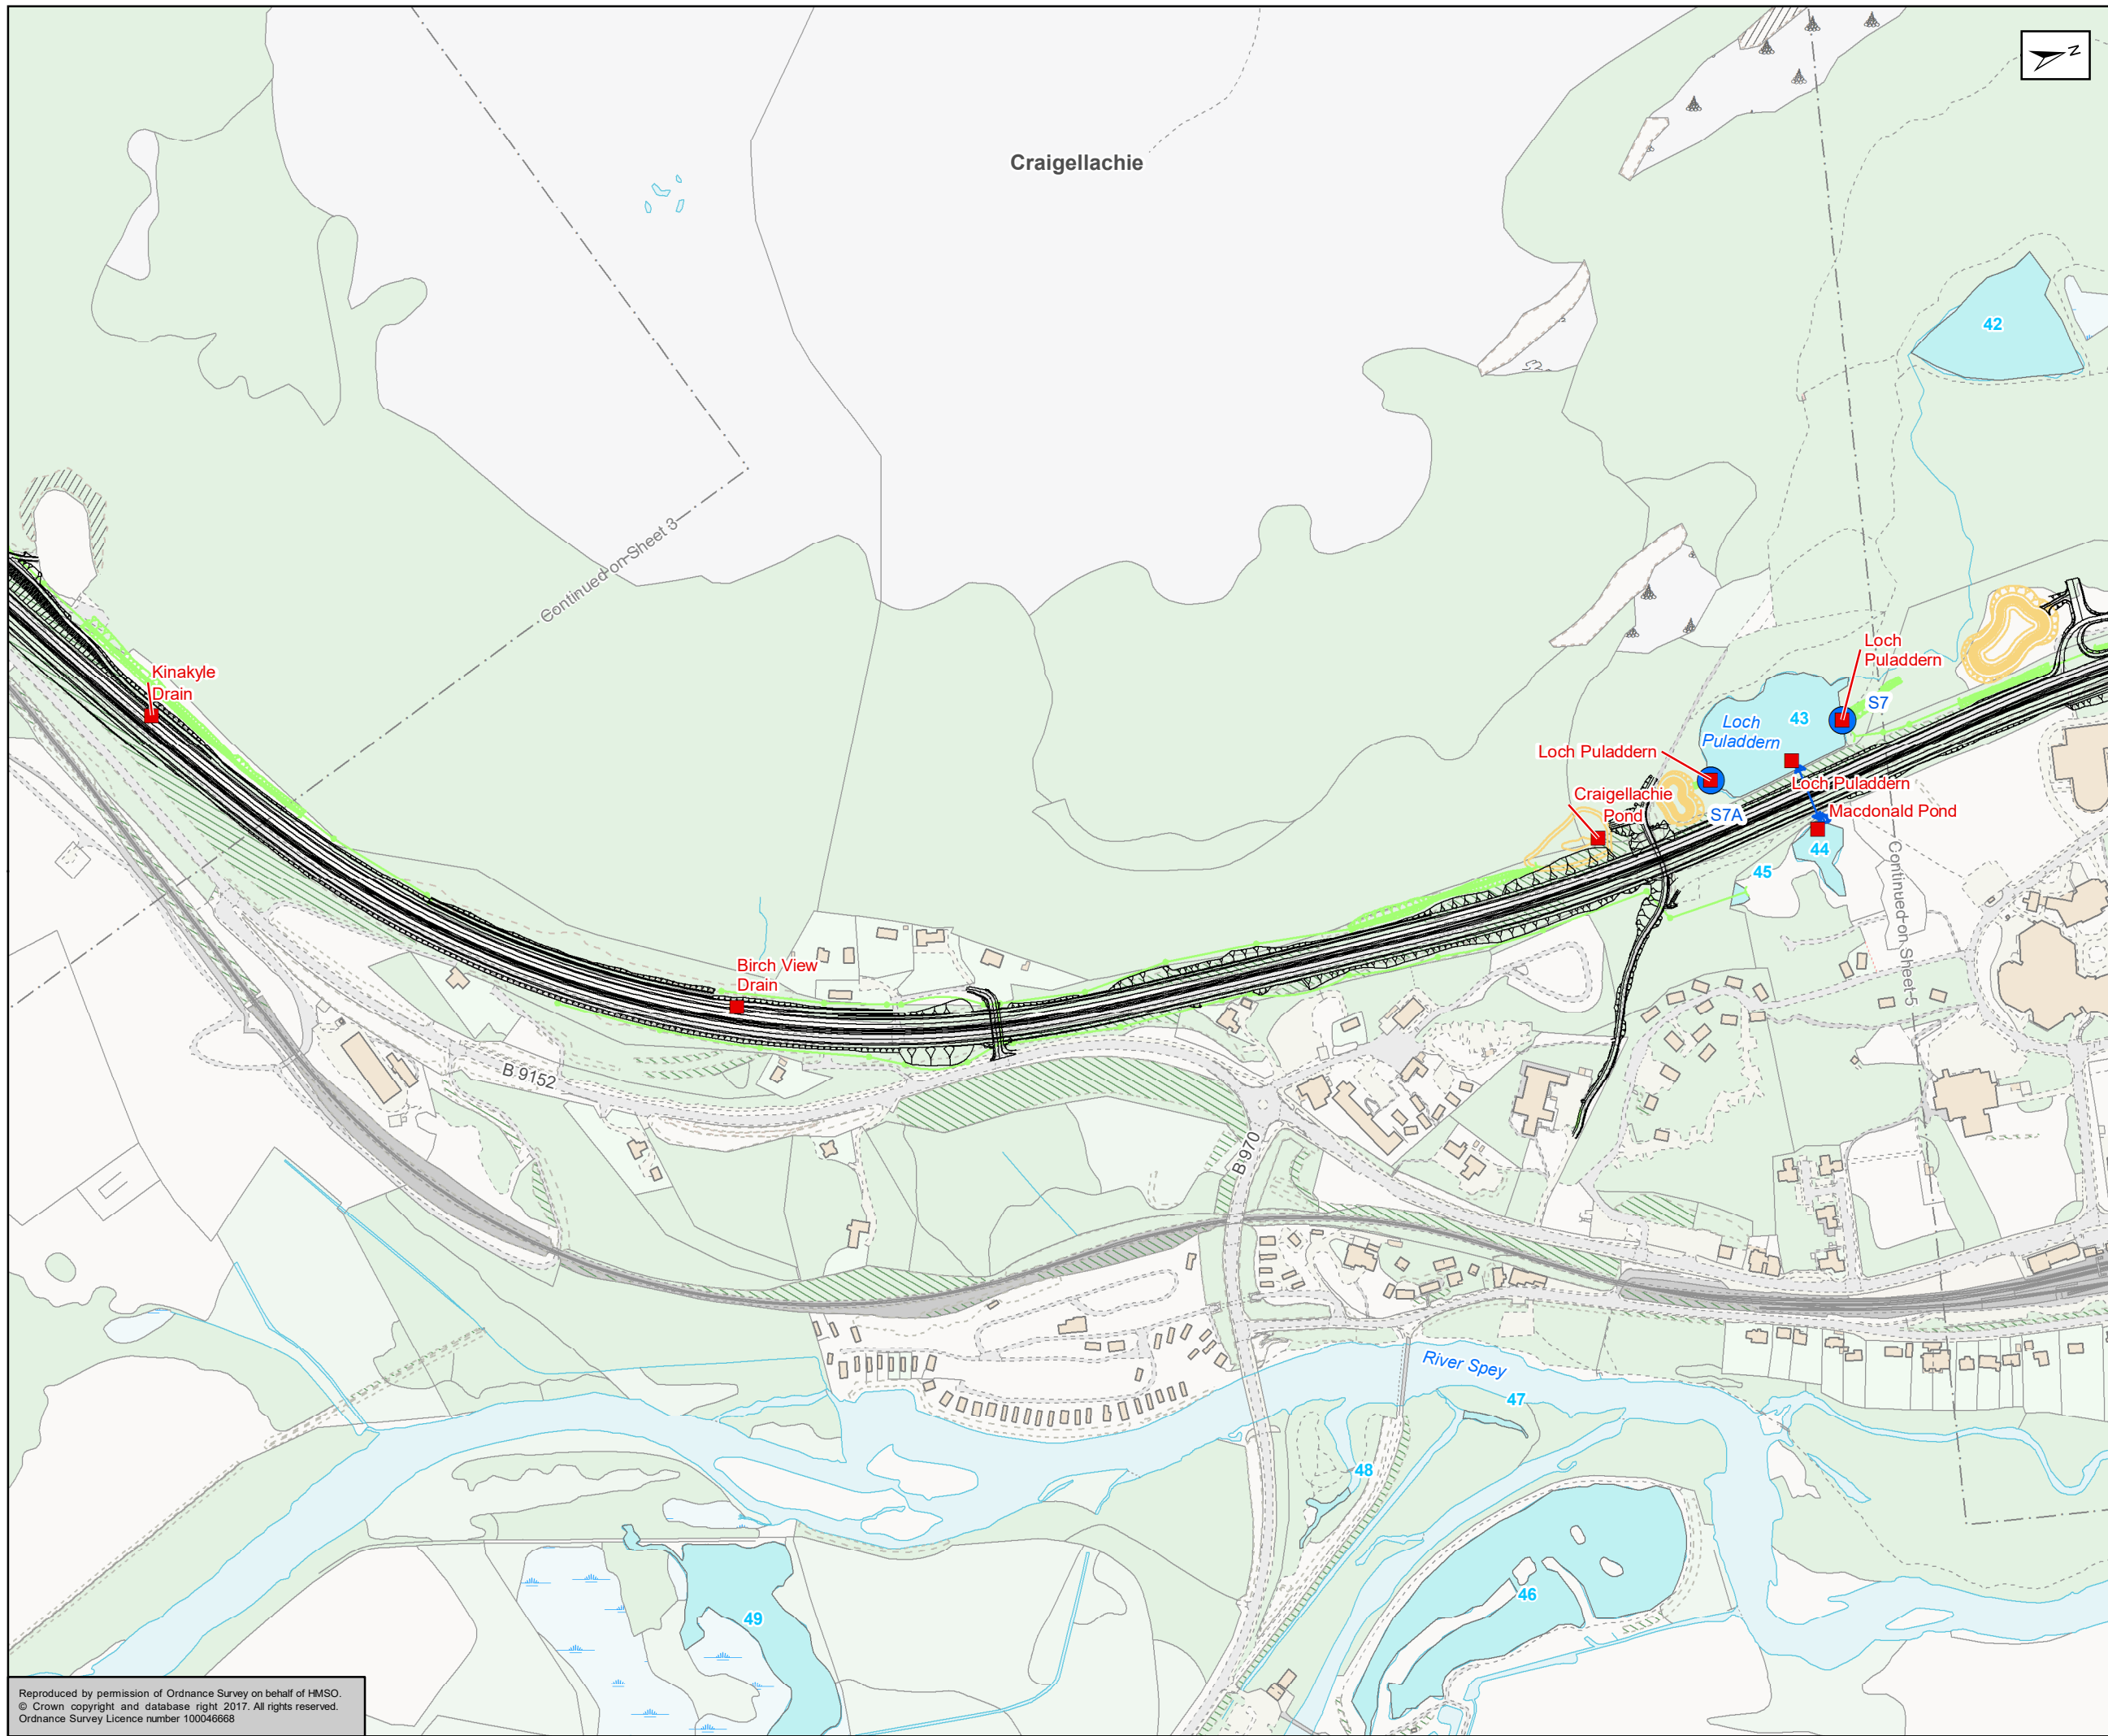

- Proposed Scheme**
- Proposed Scheme
  - Proposed Watercourse Diversions
  - Proposed Drainage Ditches
  - Proposed SuDS Ponds
  - Water Body Interactions
  - Mainline Outfalls
  - Pond ID
- Flood Risk**
- Water Body
  - AMJV Baseline 0.5% AEP Extent
- Private Water Supply**
- Property Supplied by Surface Water Source
  - Surface Water Source
- Car License Abstractions**
- SEPA CAR Licence (complex) – Surface Water Abstraction
  - SEPA CAR Registration – Surface Water Abstraction

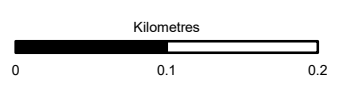

Status: FINAL Substudy: B

Client: **TRANSPORT SCOTLAND**  
COMHDHAIL ALBA





**ATKINS** mouchel


Figure 11.1  
Surface Water  
Sheet 4 of 17

Scale: 1:5,000	Drawn: HAH	Checked: PJ	Approved: ROB	Authorised: SB
Document Number: A9P11-AMJ-EWE-Z_ZZZZ_H-DR-GI-0004	Project Originator: A9P11-AMJ-EWE-Z_ZZZZ_H-DR-GI-0004	Volume: A9P11-AMJ-EWE-Z_ZZZZ_H-DR-GI-0004	Revision: P04	
Location:	Type:	Role:	Number:	

Reproduced by permission of Ordnance Survey on behalf of HMSO.  
© Crown copyright and database right 2017. All rights reserved.  
Ordnance Survey Licence number 100046668

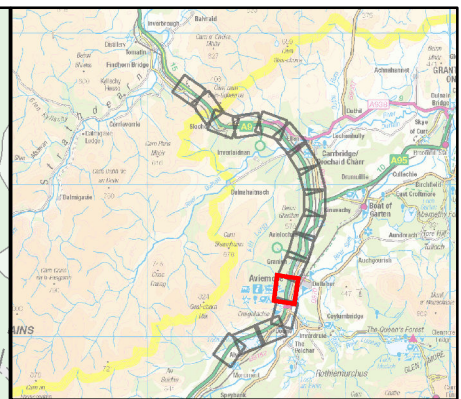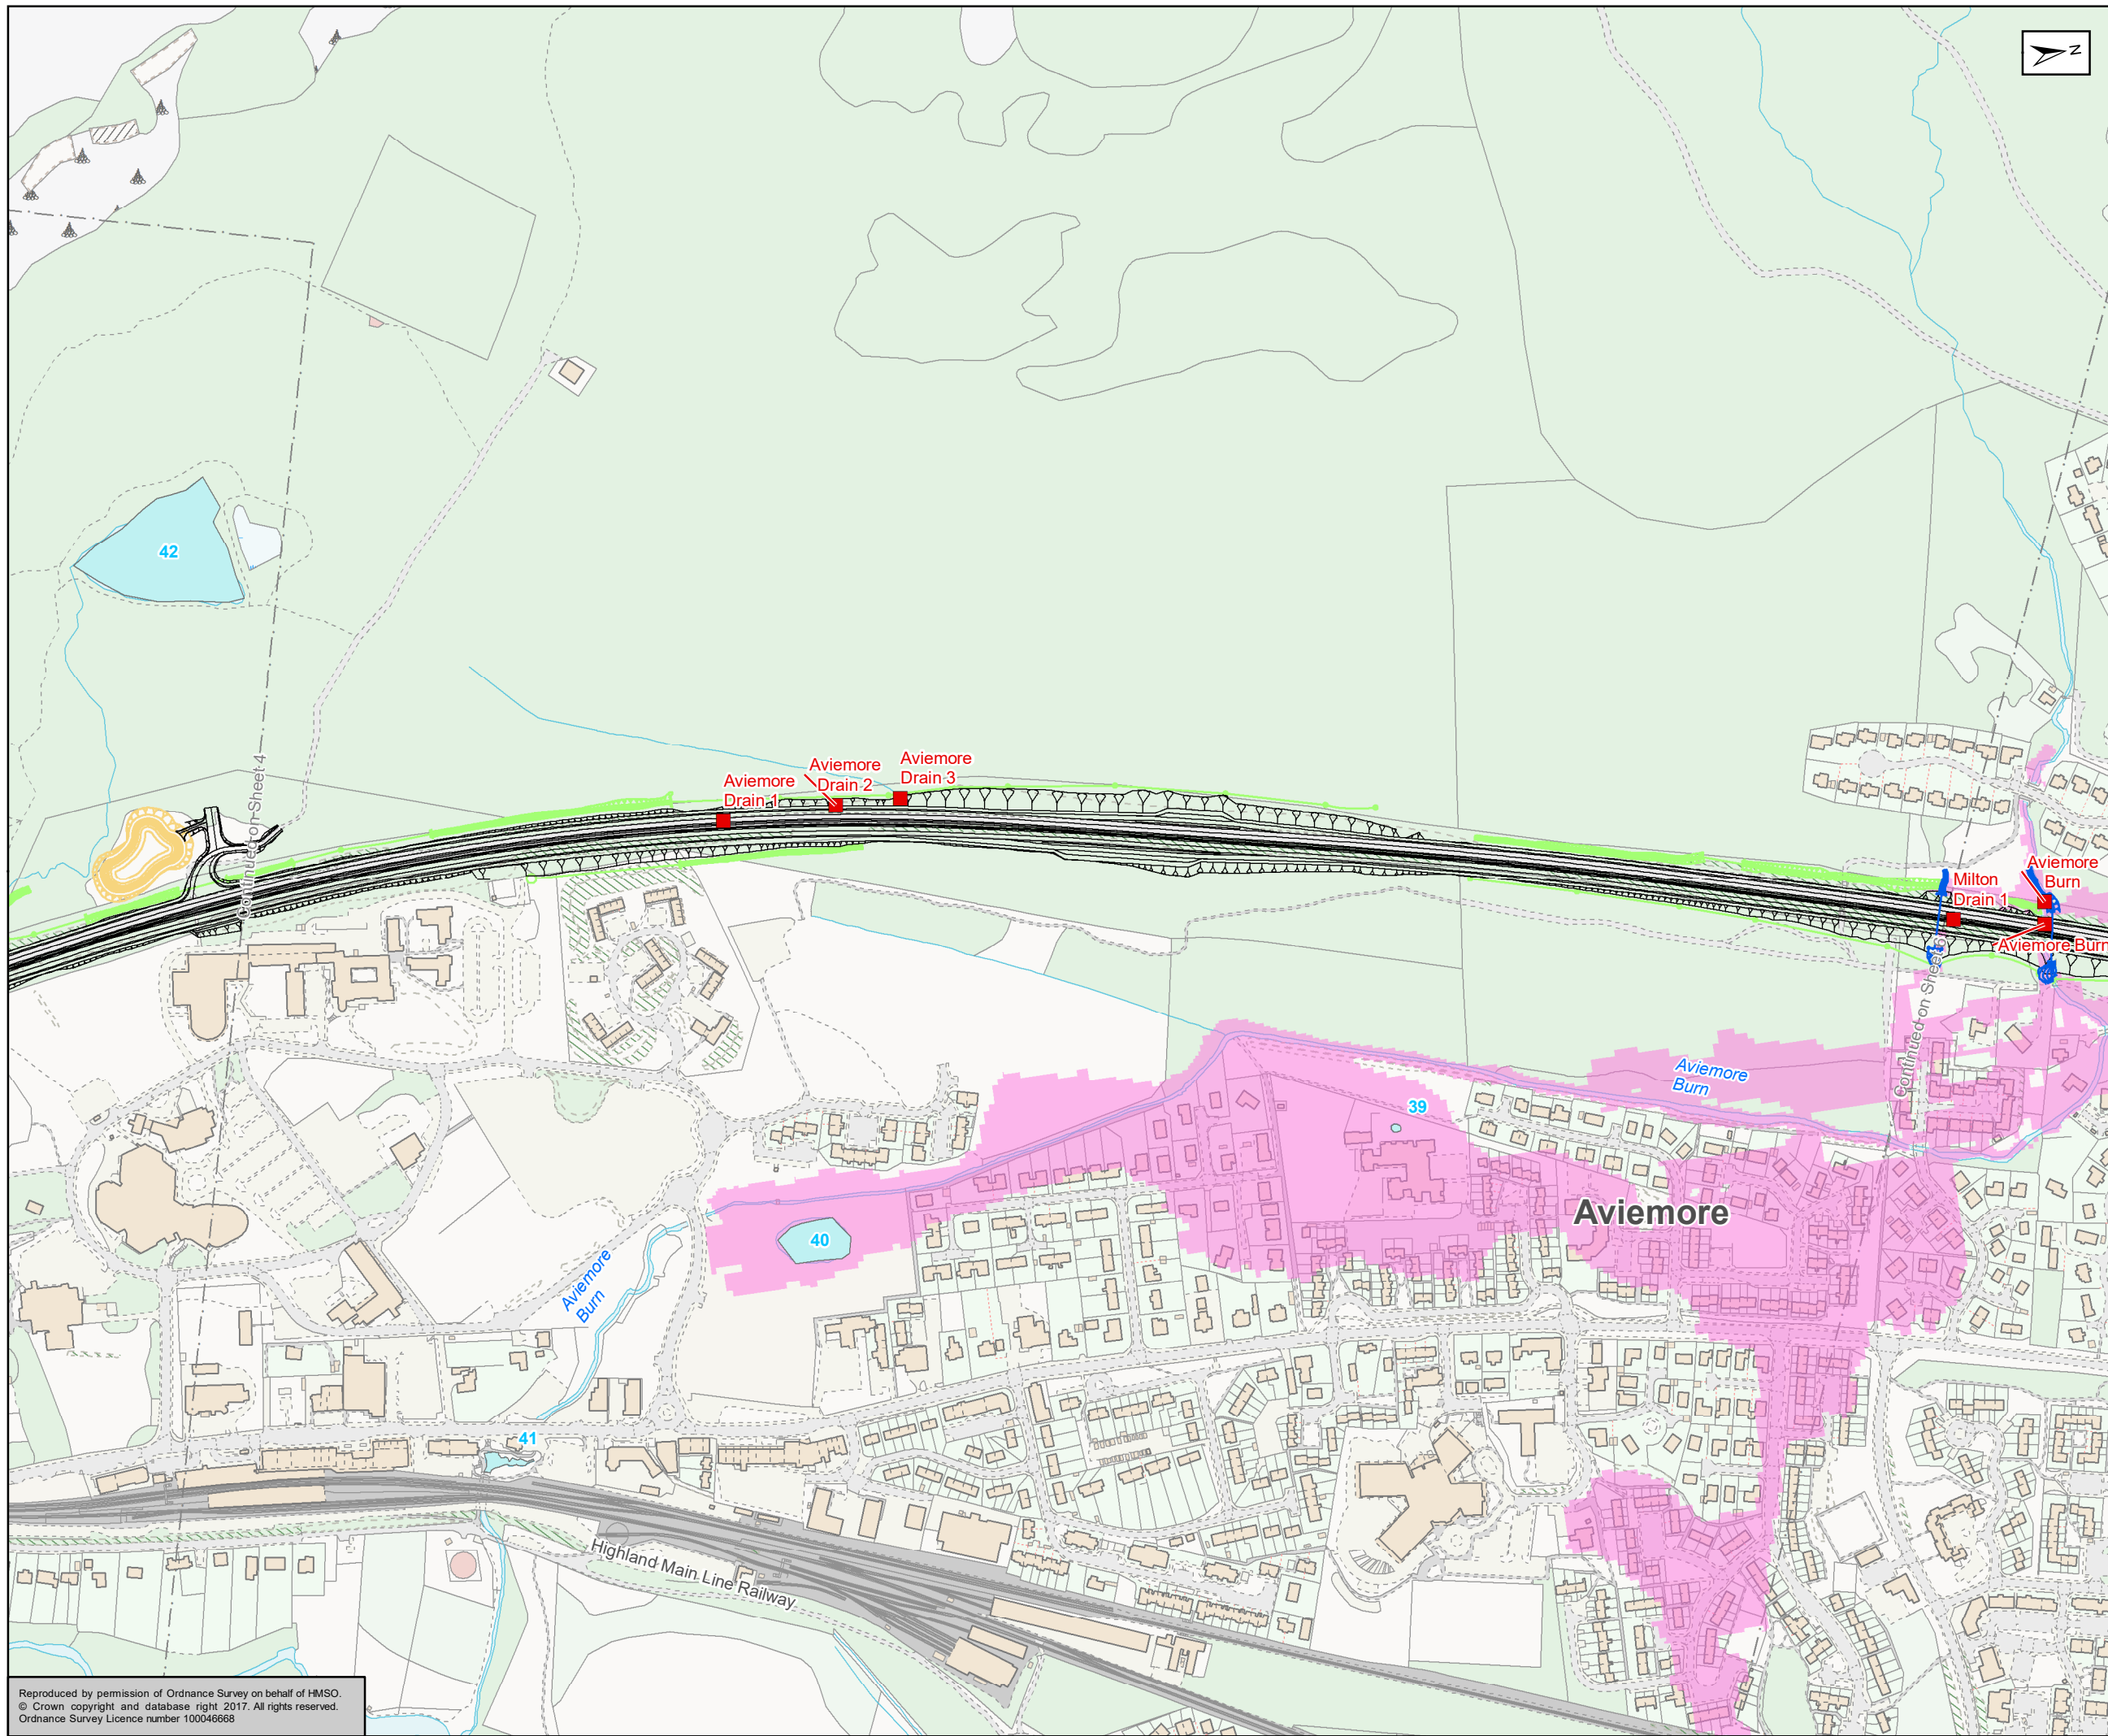

- Proposed Scheme**
- Proposed Scheme
  - Proposed Watercourse Diversions
  - Proposed Drainage Ditches
  - Proposed SuDS Ponds
  - Water Body Interactions
  - Mainline Outfalls
  - Pond ID
- Flood Risk**
- Water Body
  - AMJV Baseline 0.5% AEP Extent
- Private Water Supply**
- Property Supplied by Surface Water Source
  - Surface Water Source
- Car License Abstractions**
- SEPA CAR Licence (complex) – Surface Water Abstraction
  - SEPA CAR Registration – Surface Water Abstraction

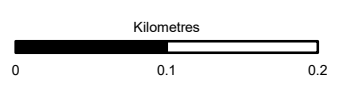

Status: FINAL Substudy: B

Client: **TRANSPORT SCOTLAND**  
COMHDHAIL ALBA





ATKINS mouchel


Figure 11.1  
Surface Water  
Sheet 5 of 17

Scale	1:5,000	Drawn	HAH	Checked	PJ	Approved	ROB	Authorised	SB	
Document Number	A9P11-AMJ-EWE-Z_ZZZZ_H-DR-GI-0005								Revision	P04
Project	Originator	Volume								
Location	Type	Role	Number							

Reproduced by permission of Ordnance Survey on behalf of HMSO.  
© Crown copyright and database right 2017. All rights reserved.  
Ordnance Survey Licence number 100046668

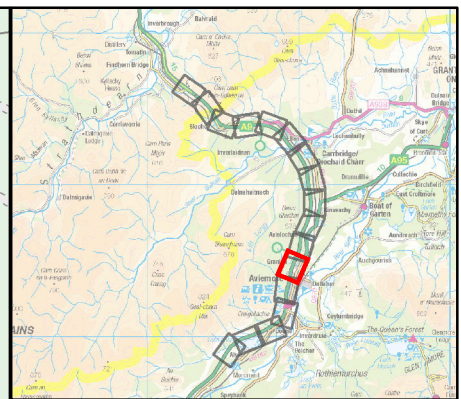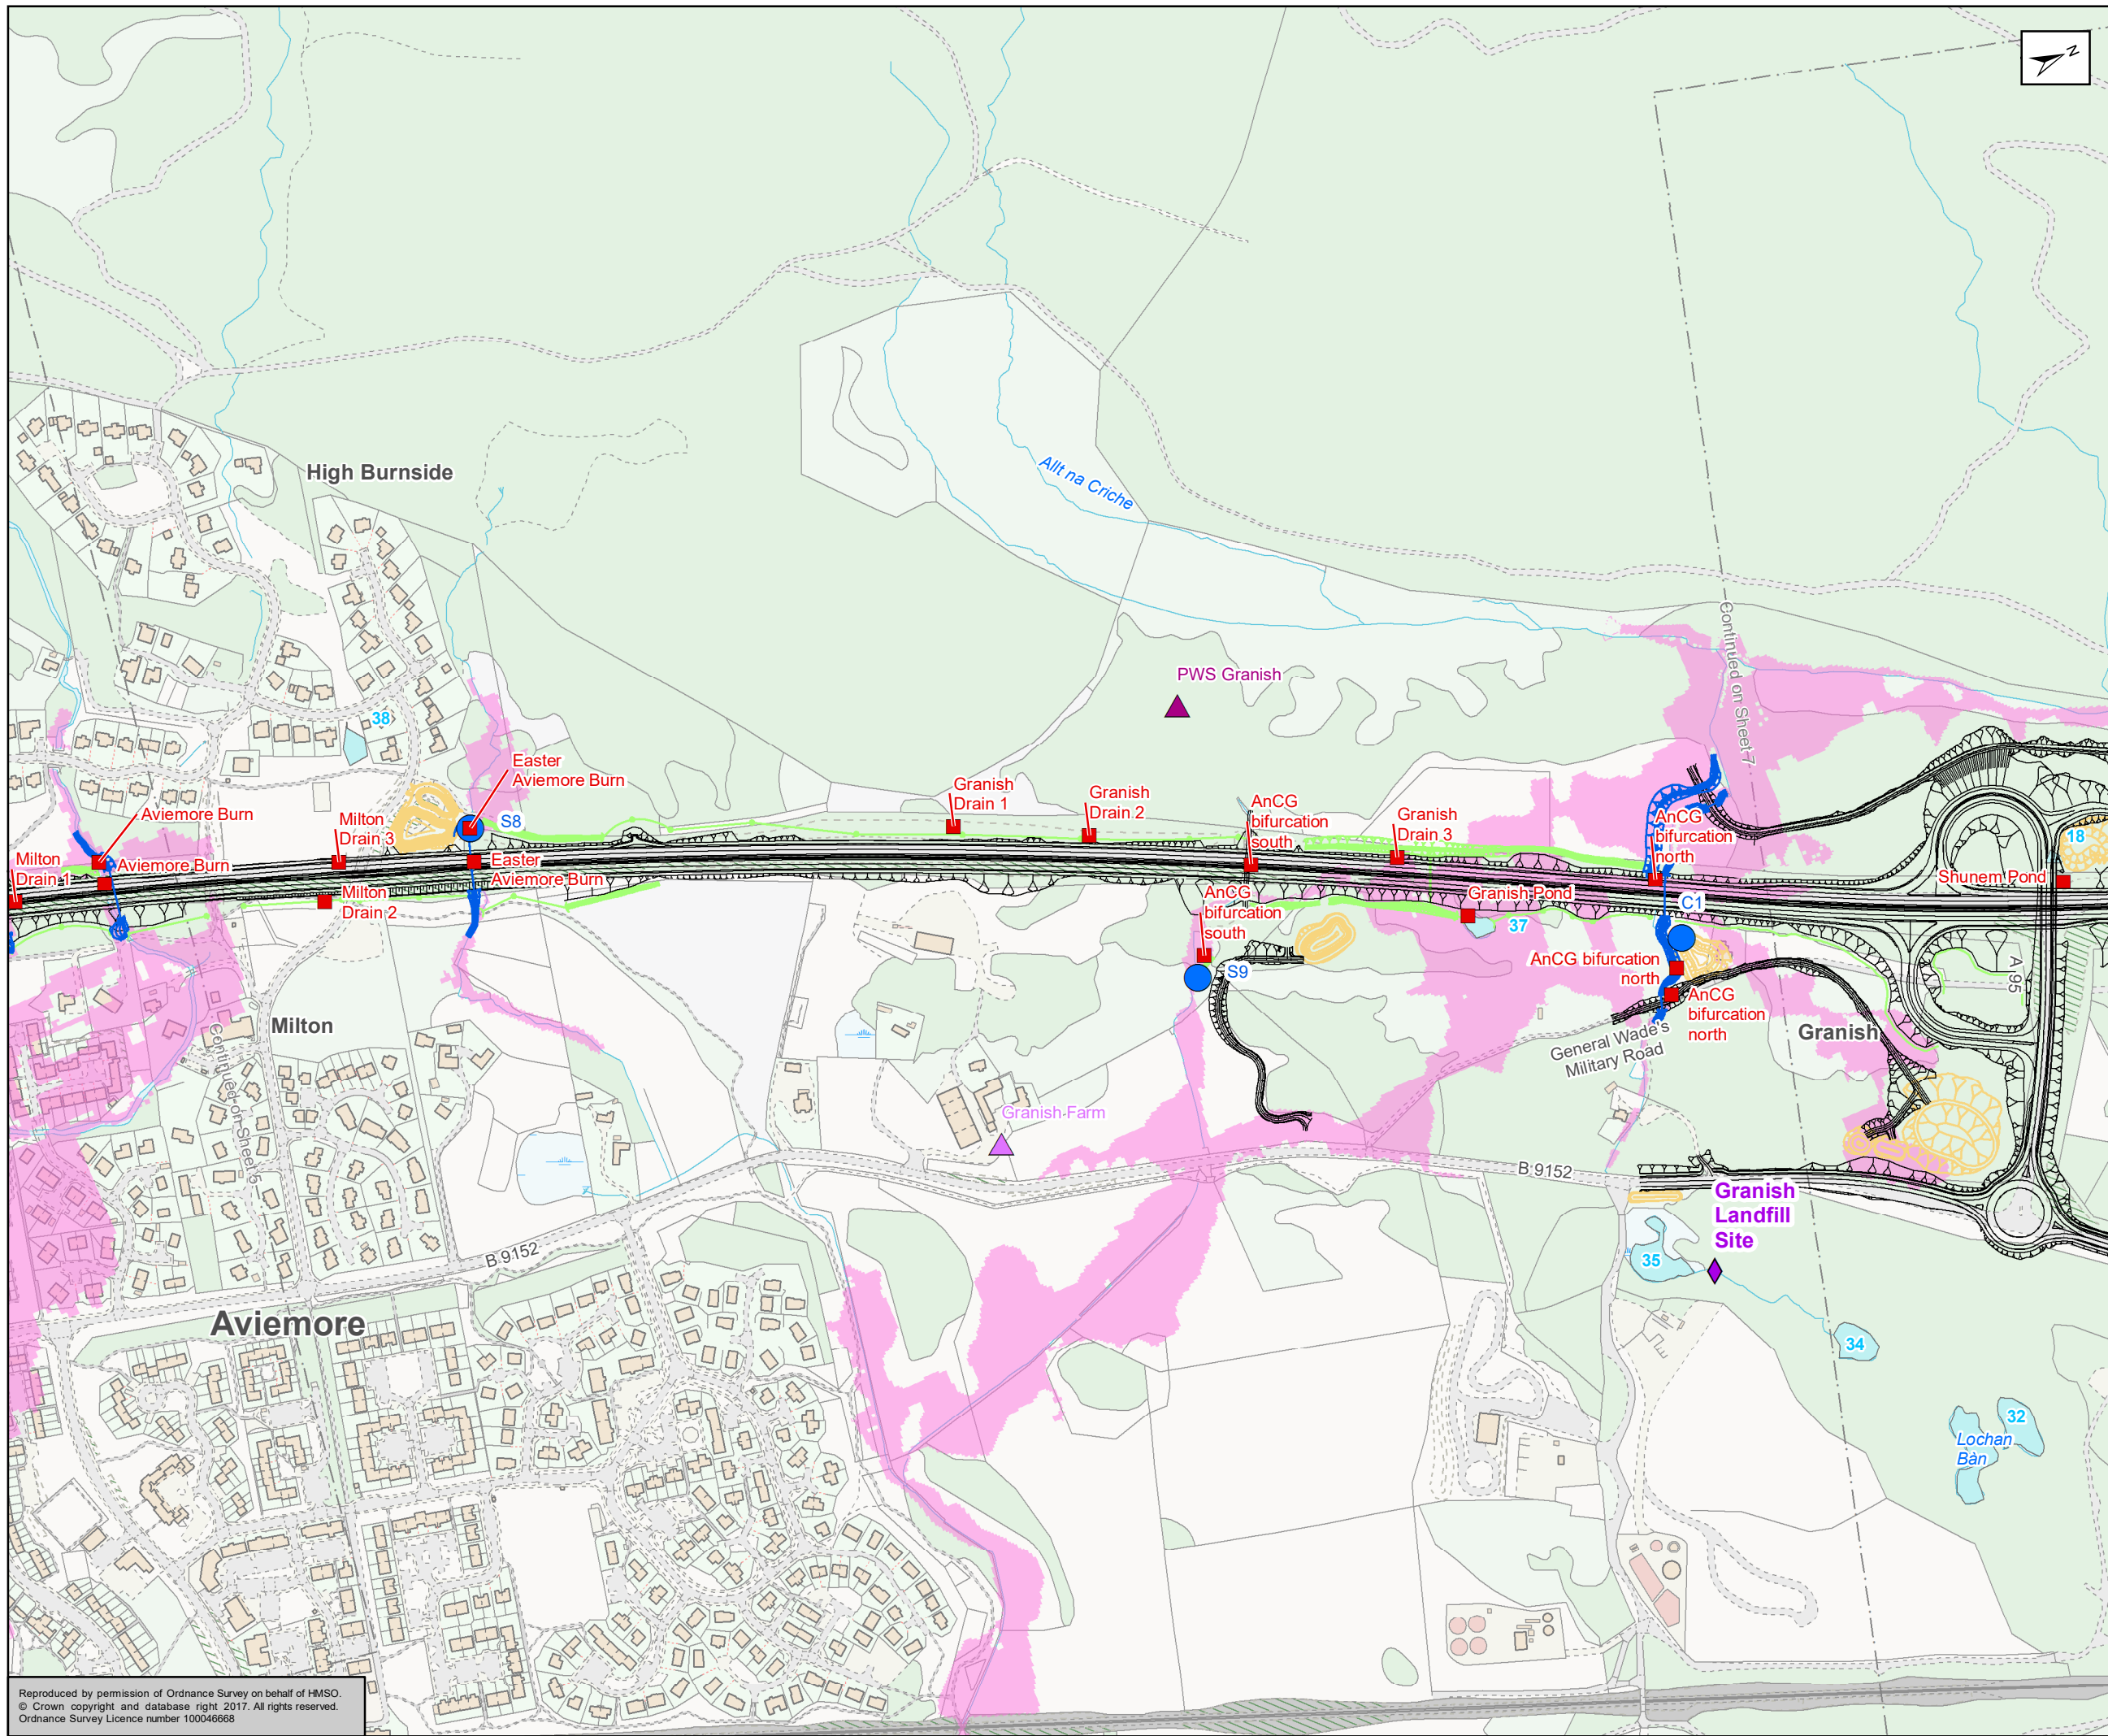

- Proposed Scheme**
- Proposed Scheme
  - Proposed Watercourse Diversions
  - Proposed Drainage Ditches
  - Proposed SuDS Ponds
  - Water Body Interactions
  - Mainline Outfalls
  - Pond ID
- Flood Risk**
- Water Body
  - AMJV Baseline 0.5% AEP Extent
- Private Water Supply**
- Property Supplied by Surface Water Source
  - Surface Water Source
- Car License Abstractions**
- SEPA CAR Licence (complex) – Surface Water Abstraction
  - SEPA CAR Registration – Surface Water Abstraction

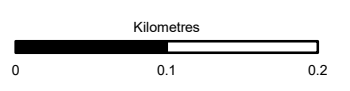

Status: FINAL Substudy: B

Client: **TRANSPORT SCOTLAND**  
COMHDHAIL ALBA





**ATKINS mouchel**

Figure 11.1  
Surface Water  
Sheet 6 of 17

Scale: 1:5,000	Drawn: HAH	Checked: PJ	Approved: ROB	Authorised: SB
Document Number: A9P11-AMJ-EWE-Z_ZZZZ_H-DR-GI-0006	Project: A9P11-AMJ-EWE-Z_ZZZZ_H-DR-GI-0006	Originator:	Volume:	Revision: P04
Location:	Type:	Role:	Number:	

Reproduced by permission of Ordnance Survey on behalf of HMSO.  
© Crown copyright and database right 2017. All rights reserved.  
Ordnance Survey Licence number 100046668

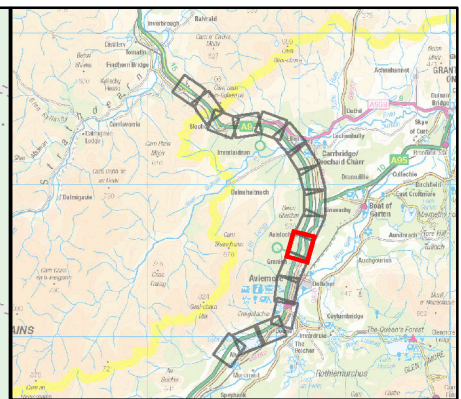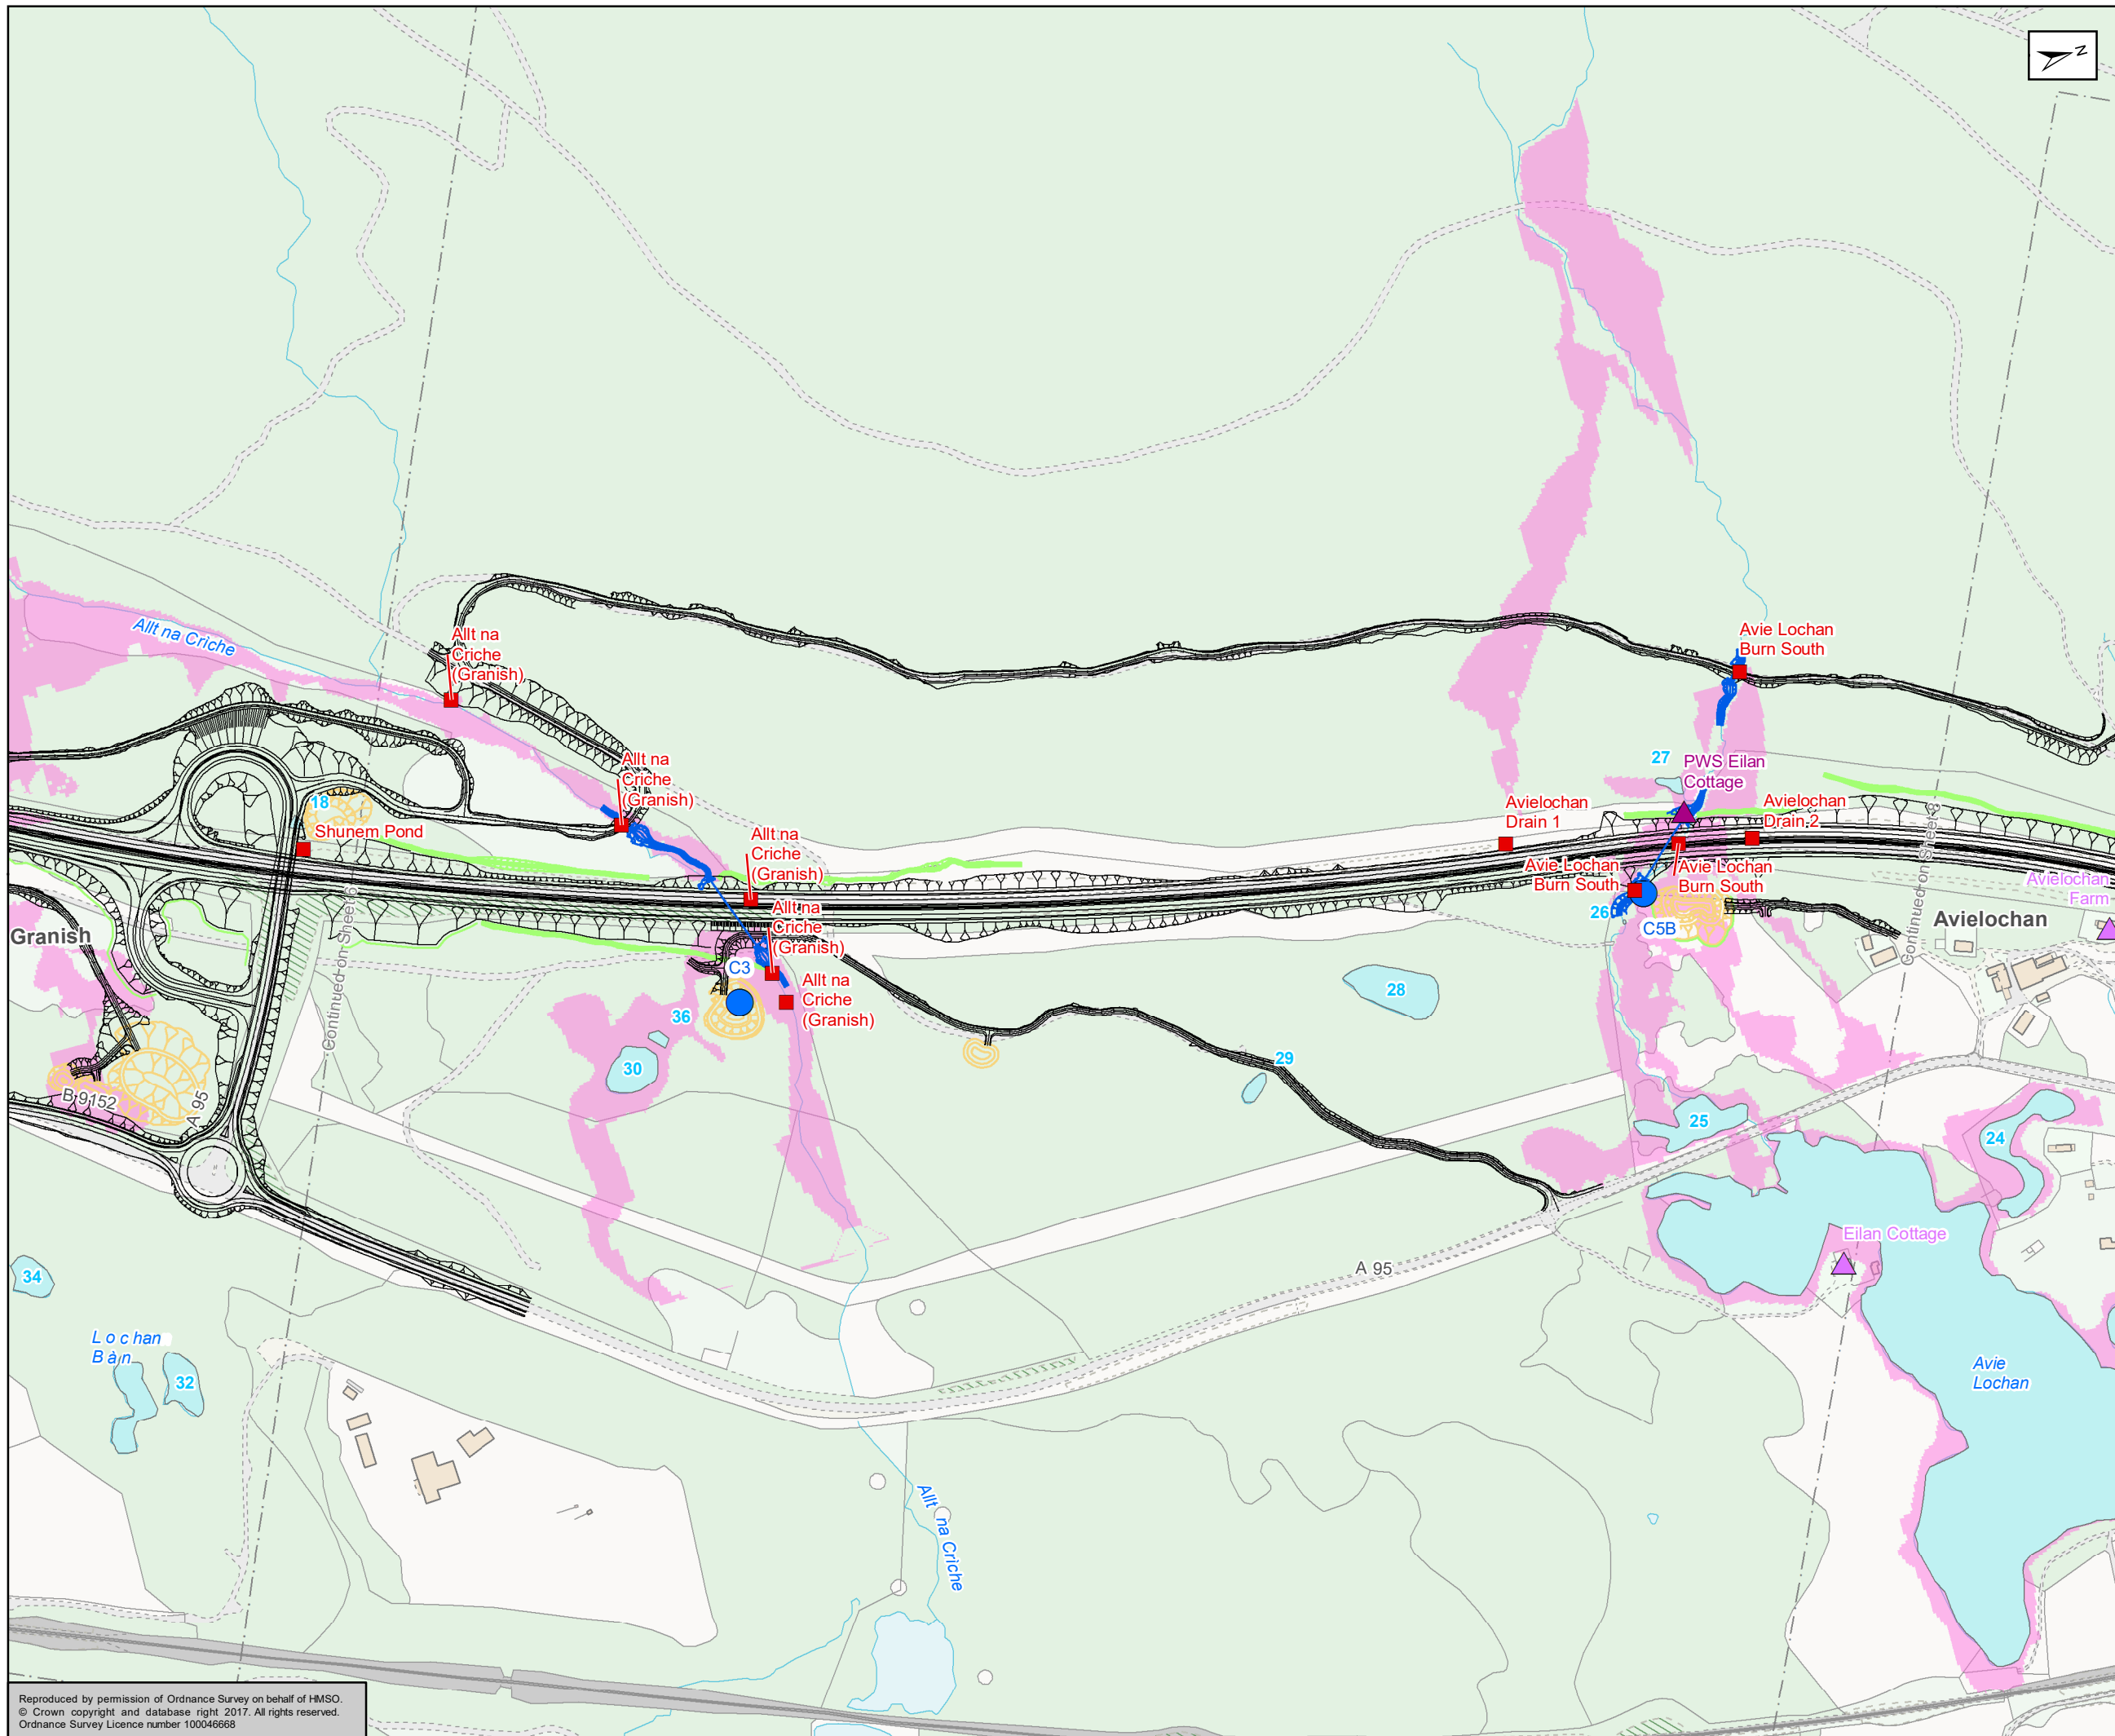

**Proposed Scheme**

- Proposed Scheme
- Proposed Watercourse Diversions
- Proposed Drainage Ditches
- Proposed SuDS Ponds
- Water Body Interactions
- Mainline Outfalls
- Pond ID

**Flood Risk**

- Water Body
- AMJV Baseline 0.5% AEP Extent

**Private Water Supply**

- Property Supplied by Surface Water Source
- Surface Water Source

**Car License Abstractions**

- SEPA CAR Licence (complex) – Surface Water Abstraction
- SEPA CAR Registration – Surface Water Abstraction

Kilometres  
0 0.1 0.2

Status	FINAL	Subsidiary	B
--------	-------	------------	---

Client  
**TRANSPORT SCOTLAND**  
COMHDHAIL ALBA



**A9**  
**DUALING**  
PERTH TO INVERNESS  
Dalraddy to Slochd

**ATKINS** mouchel


Figure 11.1  
Surface Water  
Sheet 7 of 17

Scale	1:5,000	Drawn	HAH	Checked	PJ	Approved	ROB	Authorised	SB	
Document Number	A9P11-AMJ-EWE-Z_ZZZZ_H-DR-GI-0007								Revision	P04
Project	Originator	Volume								
Location	Type	Role	Number							

Reproduced by permission of Ordnance Survey on behalf of HMSO.  
© Crown copyright and database right 2017. All rights reserved.  
Ordnance Survey Licence number 100046668

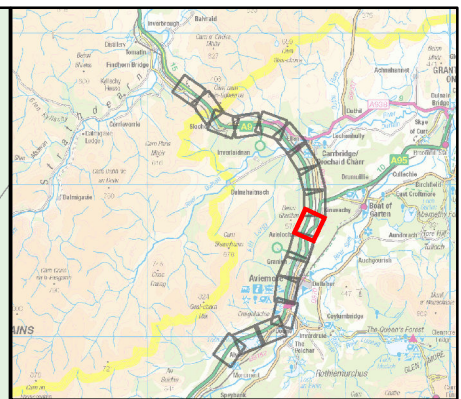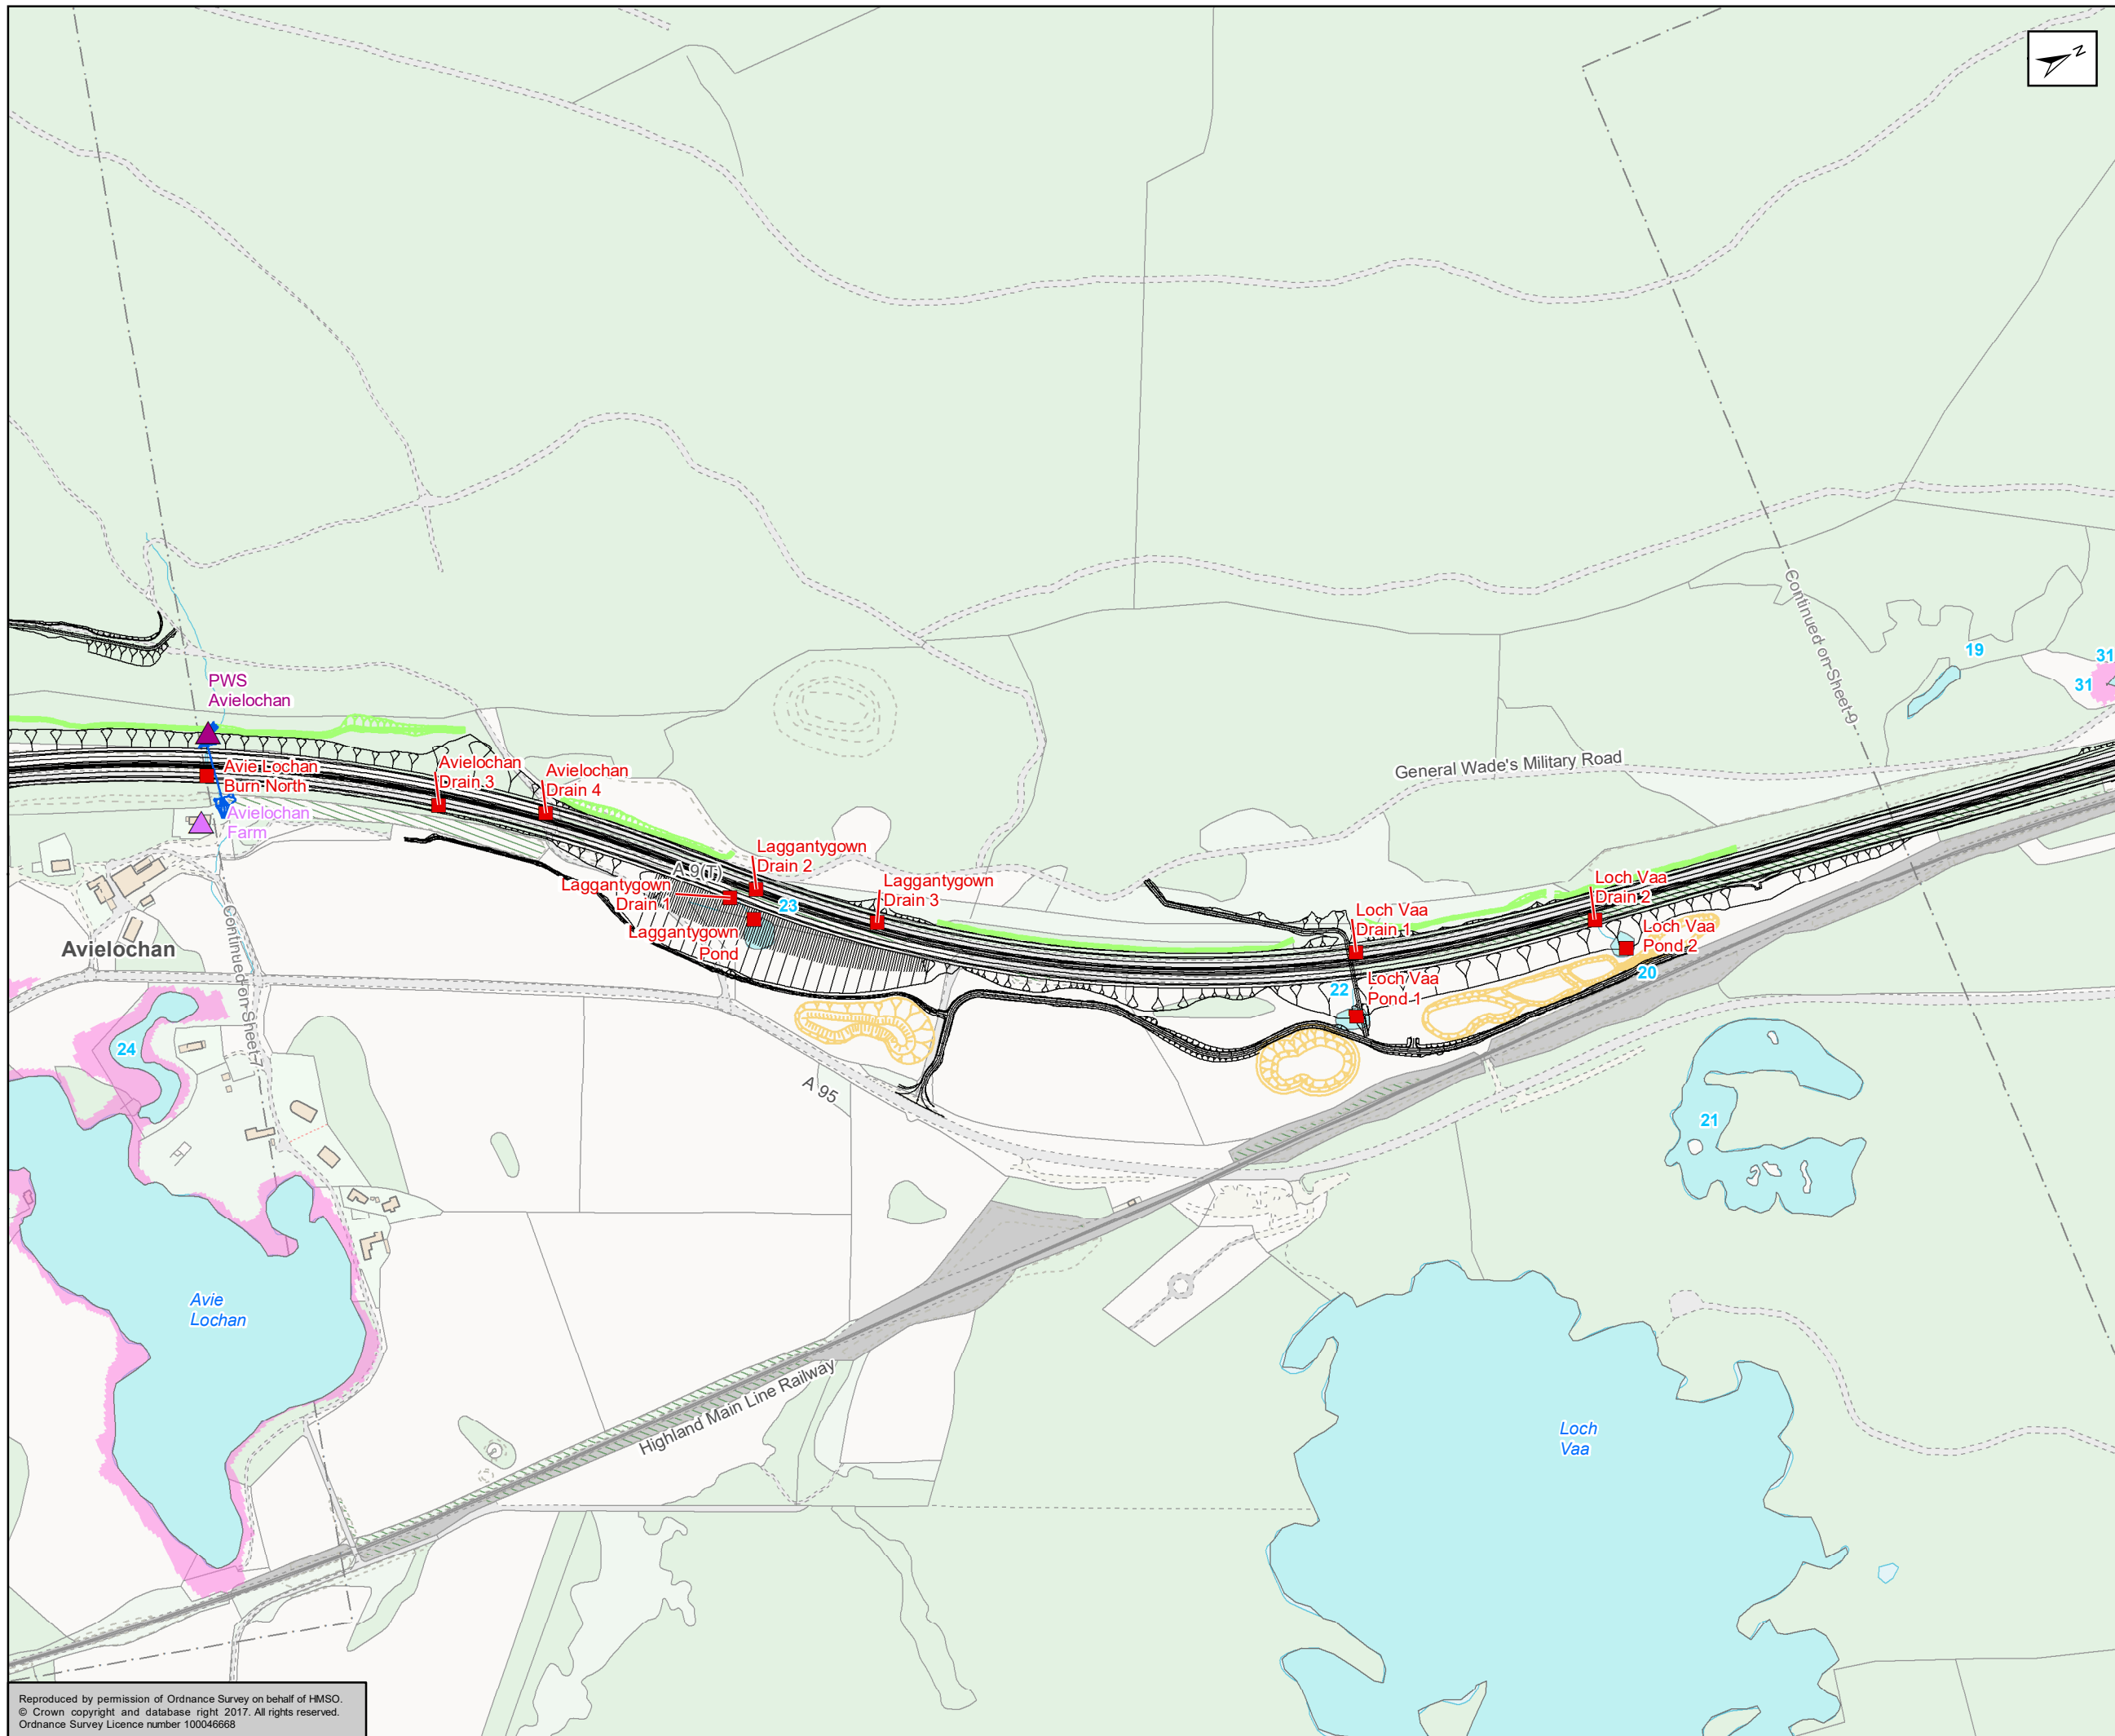

- Proposed Scheme**
- Proposed Scheme
  - Proposed Watercourse Diversions
  - Proposed Drainage Ditches
  - Proposed SuDS Ponds
  - Water Body Interactions
  - Mainline Outfalls
  - Pond ID
- Flood Risk**
- Water Body
  - AMJV Baseline 0.5% AEP Extent
- Private Water Supply**
- Property Supplied by Surface Water Source
  - Surface Water Source
- Car License Abstractions**
- SEPA CAR Licence (complex) – Surface Water Abstraction
  - SEPA CAR Registration – Surface Water Abstraction

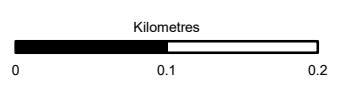

Status	FINAL	Subsidiary	B
--------	-------	------------	---



Client

Figure 11.1  
Surface Water  
Sheet 8 of 17

Scale	1:5,000	Drawn	HAH	Checked	PJ	Approved	ROB	Authorised	SB
Document Number	A9P11-AMJ-EWE-Z_ZZZZZ_H-DR-GI-0008							Revision	P04
Project	Originator	Volume							
Location	Type	Role	Number						

Reproduced by permission of Ordnance Survey on behalf of HMSO.  
© Crown copyright and database right 2017. All rights reserved.  
Ordnance Survey Licence number 100046668



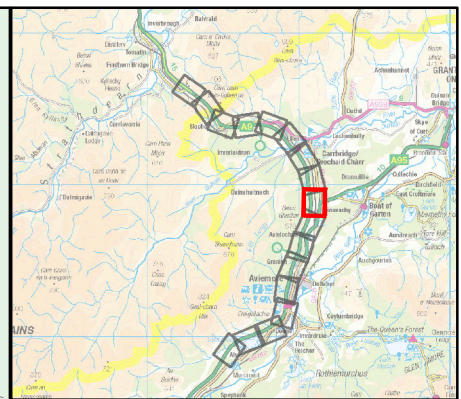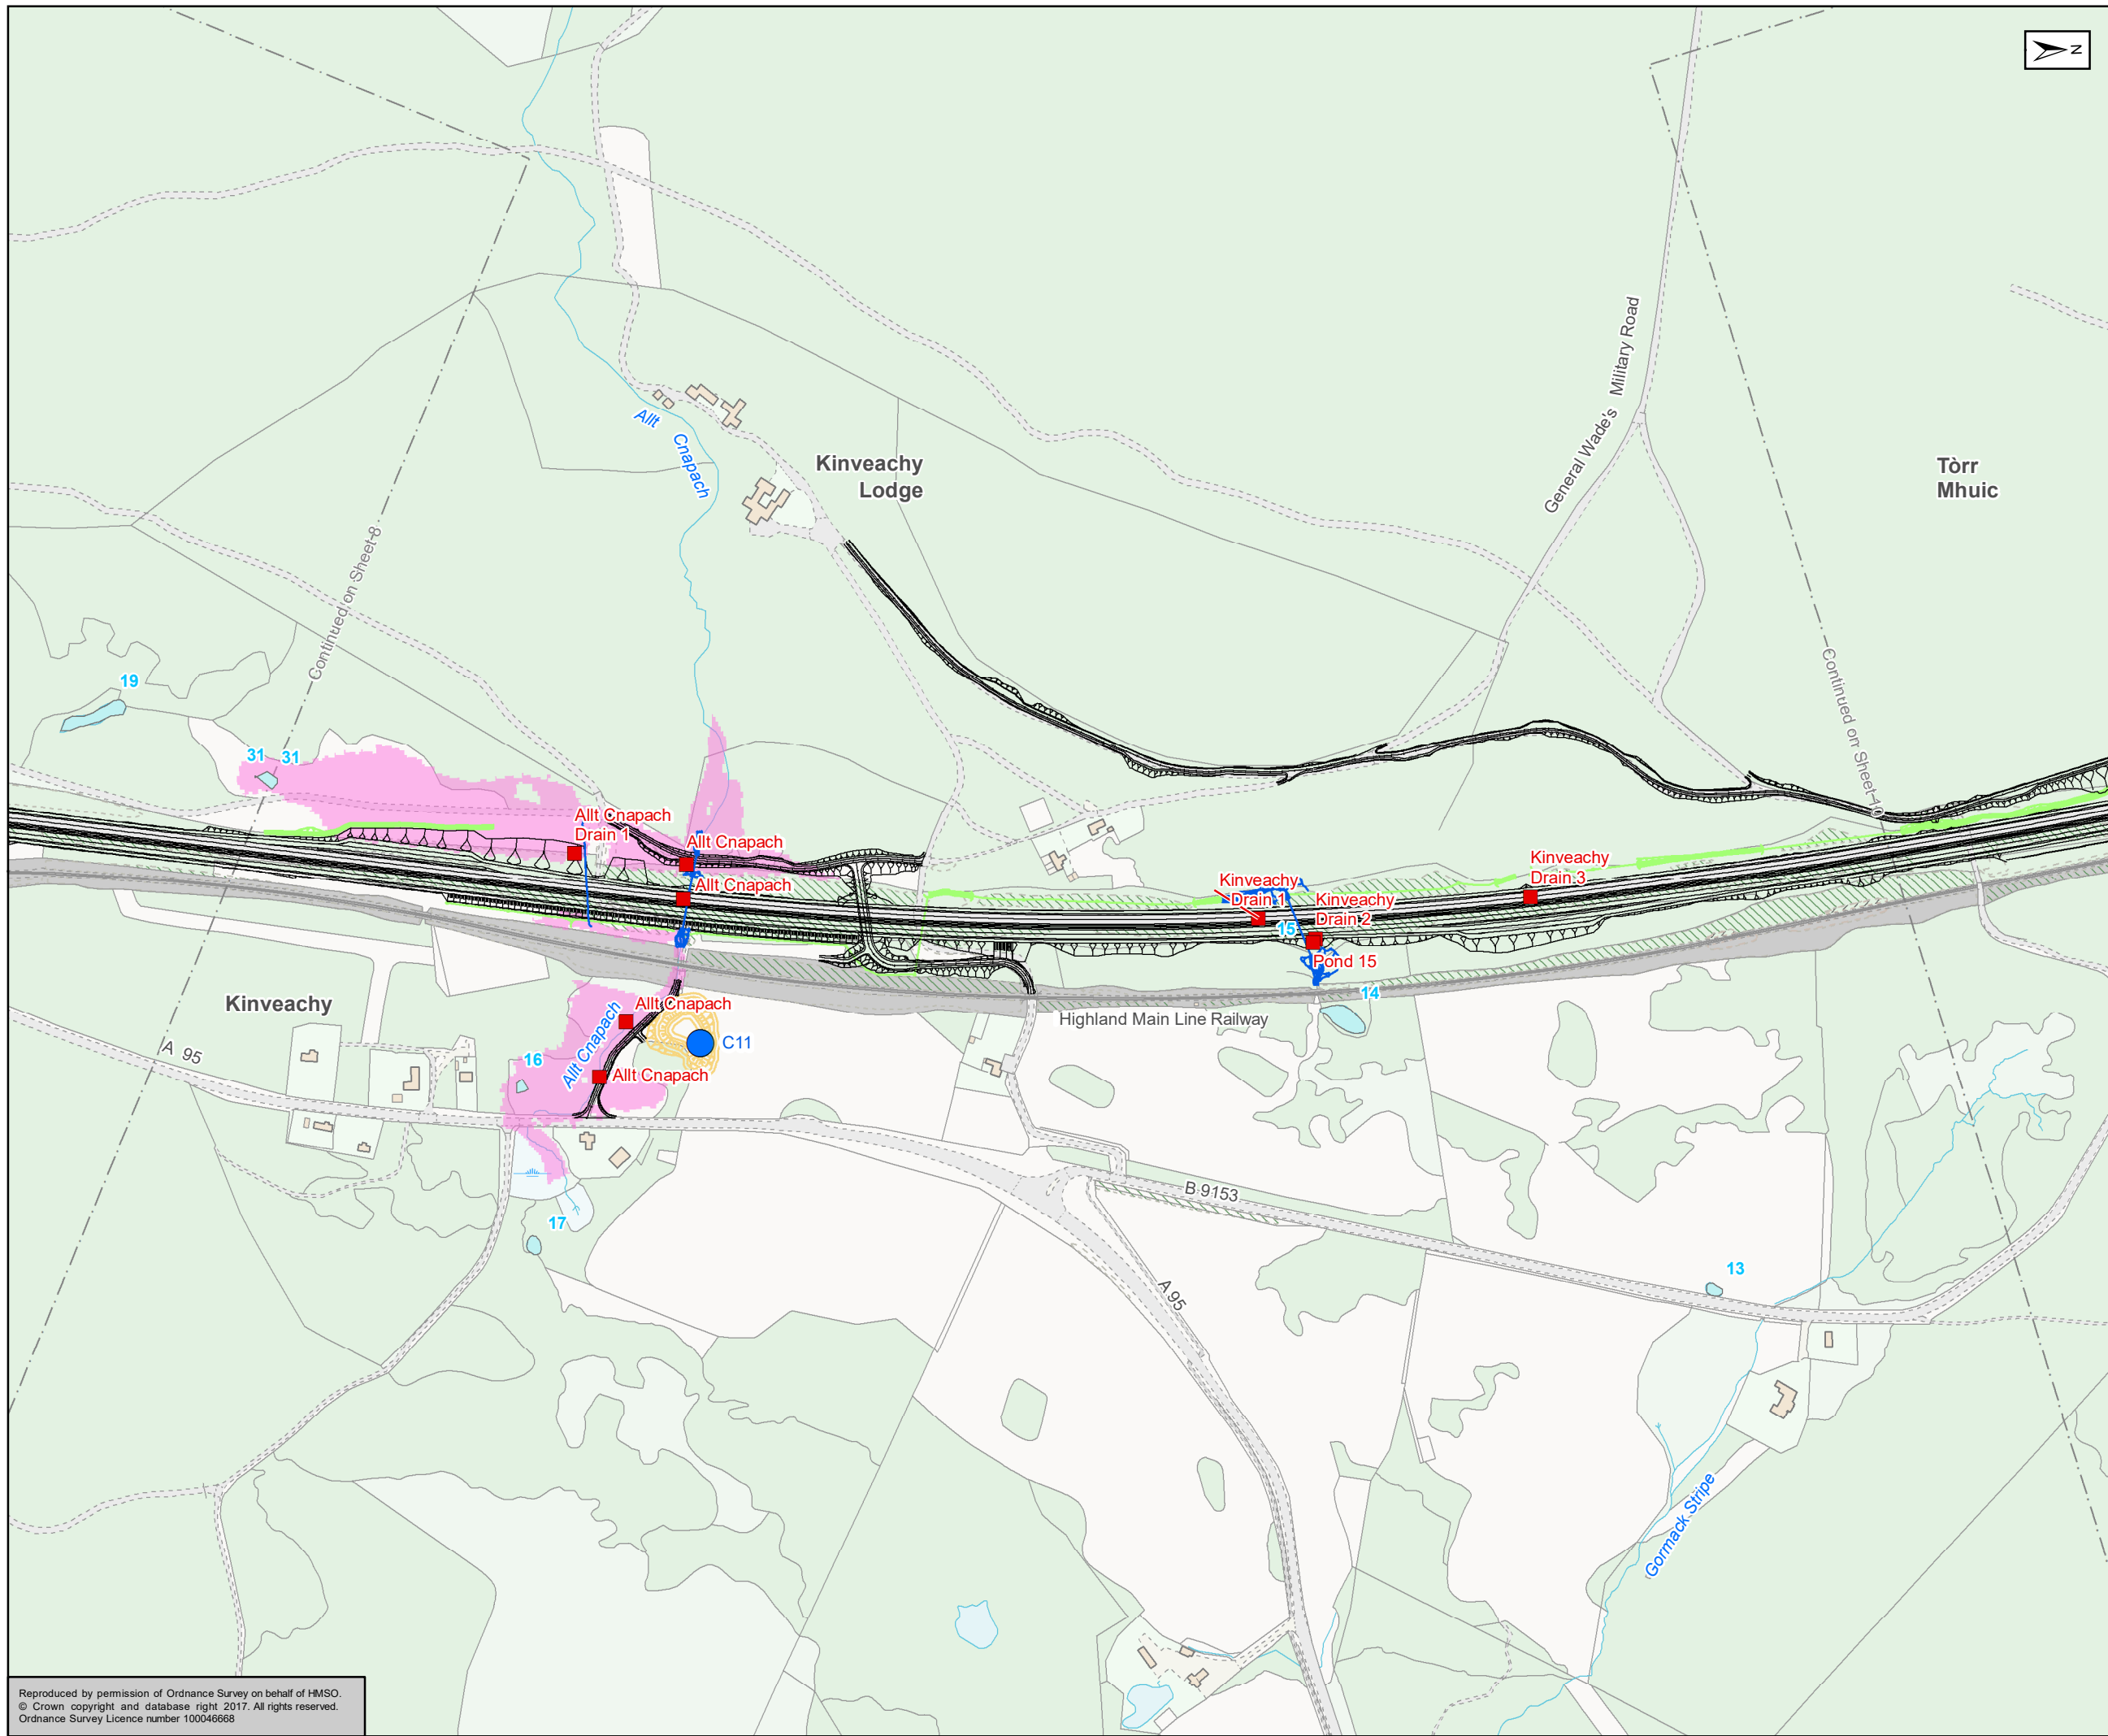

- Proposed Scheme**
- Proposed Scheme
  - Proposed Watercourse Diversions
  - Proposed Drainage Ditches
  - Proposed SuDS Ponds
  - Water Body Interactions
  - Mainline Outfalls
  - Pond ID
- Flood Risk**
- Water Body
  - AMJV Baseline 0.5% AEP Extent
- Private Water Supply**
- Property Supplied by Surface Water Source
  - Surface Water Source
- Car License Abstractions**
- SEPA CAR Licence (complex) – Surface Water Abstraction
  - SEPA CAR Registration – Surface Water Abstraction





Status	FINAL	Subsidiary	B
--------	-------	------------	---




Figure 11.1  
Surface Water  
Sheet 9 of 17

Scale	1:5,000	Drawn	HAH	Checked	PJ	Approved	ROB	Authorised	SB
Document Number	A9P11-AMJ-EWE-Z_ZZZZ_H-DR-GI-0009							Revision	P04
Project	Originator	Volume							
Location	Type	Role	Number						

Reproduced by permission of Ordnance Survey on behalf of HMSO.  
© Crown copyright and database right 2017. All rights reserved.  
Ordnance Survey Licence number 100046668

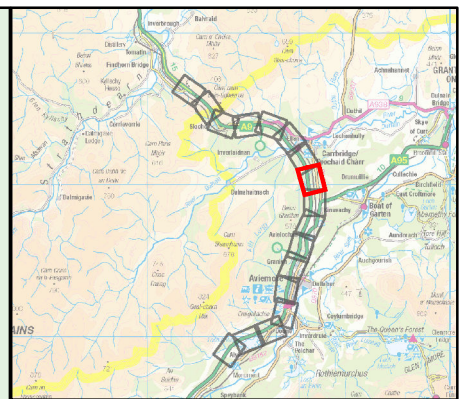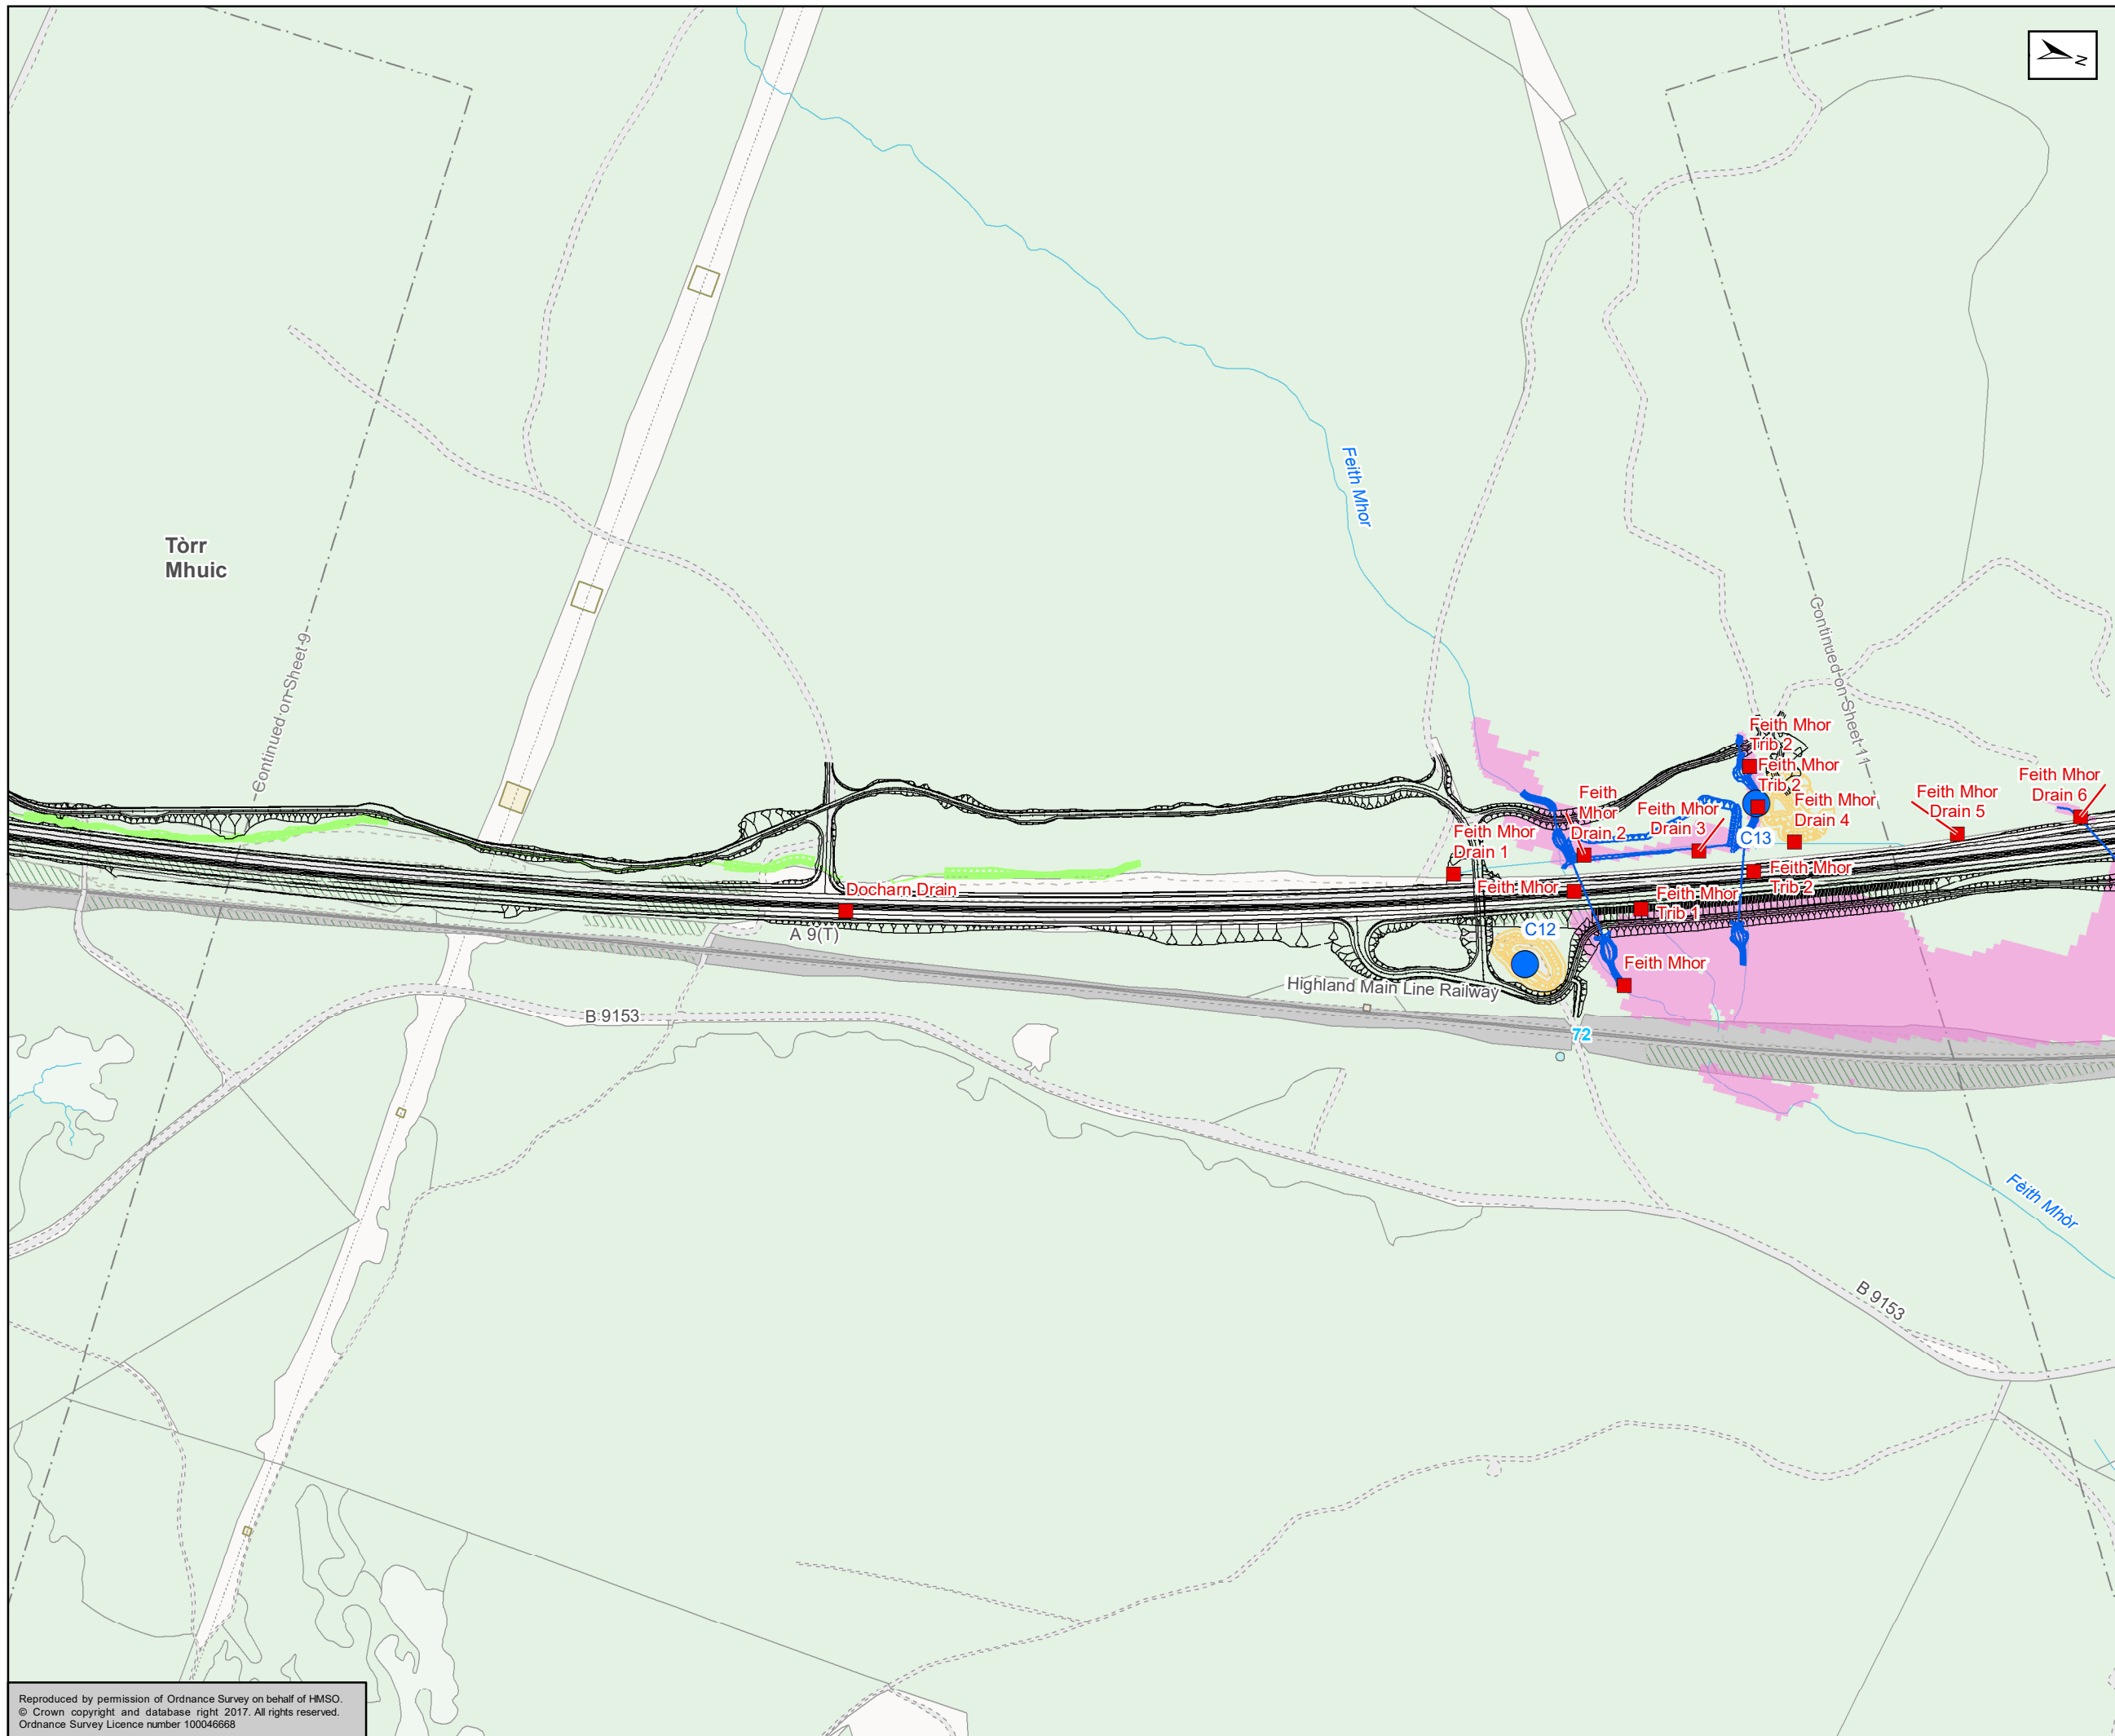

- Proposed Scheme**
- Proposed Scheme
  - Proposed Watercourse Diversions
  - Proposed Drainage Ditches
  - Proposed SuDS Ponds
  - Water Body Interactions
  - Mainline Outfalls
  - Pond ID
- Flood Risk**
- Water Body
  - AMJV Baseline 0.5% AEP Extent
- Private Water Supply**
- Property Supplied by Surface Water Source
  - Surface Water Source
- Car License Abstractions**
- SEPA CAR Licence (complex) – Surface Water Abstraction
  - SEPA CAR Registration – Surface Water Abstraction

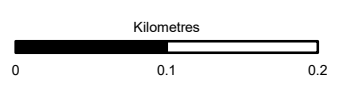



Status	FINAL	Subsidiary	B
--------	-------	------------	---




Figure 11.1  
Surface Water  
Sheet 10 of 17

Scale	1:5,000	Drawn	HAH	Checked	PJ	Approved	ROB	Authorised	SB	
Document Number	A9P11-AMJ-EWE-Z_ZZZZZ_H-DR-GI-0010								Revision	P04
Project	Originator	Volume								
Location	Type	Role	Number							

Reproduced by permission of Ordnance Survey on behalf of HMSO.  
© Crown copyright and database right 2017. All rights reserved.  
Ordnance Survey Licence number 100046668

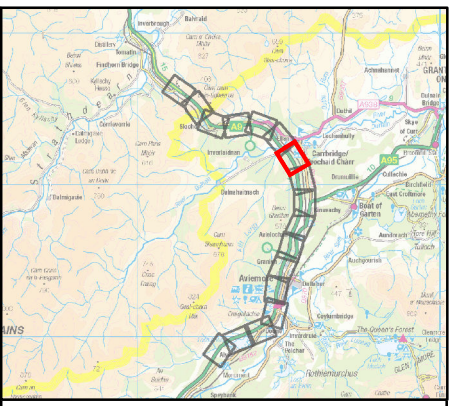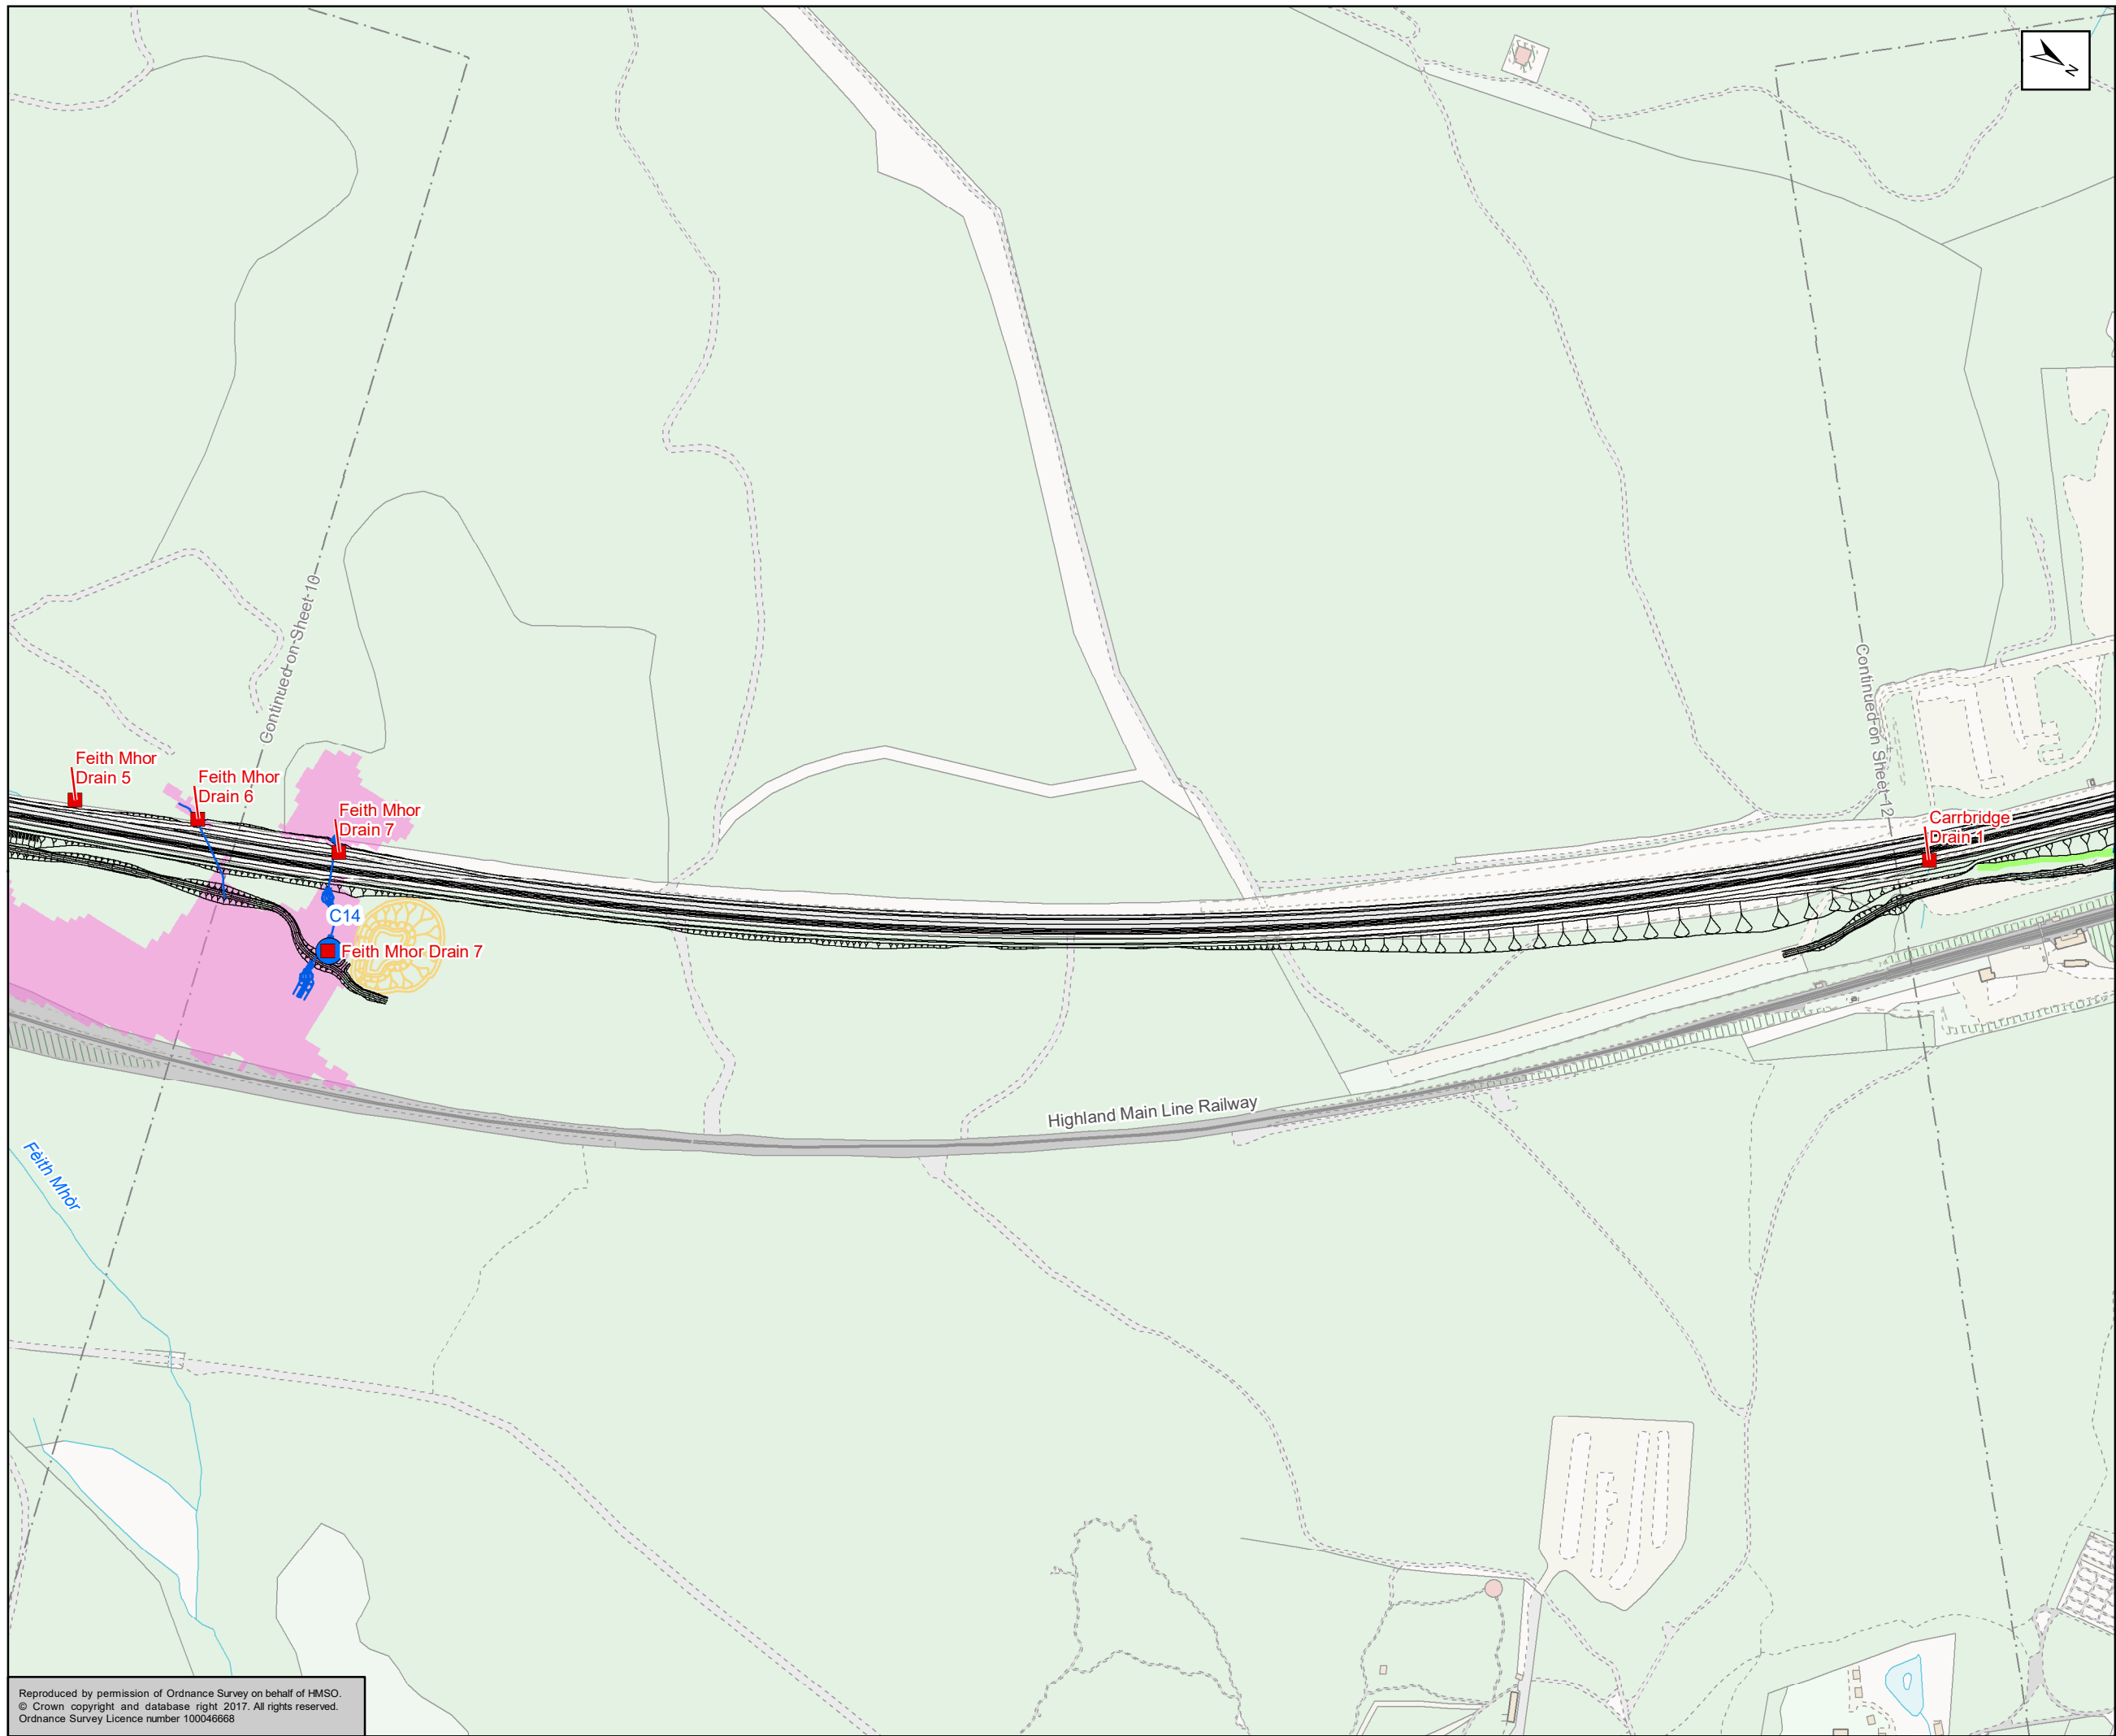

- Proposed Scheme**
- Proposed Scheme
  - Proposed Watercourse Diversions
  - Proposed Drainage Ditches
  - Proposed SuDS Ponds
  - Water Body Interactions
  - Mainline Outfalls
  - Pond ID
- Flood Risk**
- Water Body
  - AMJV Baseline 0.5% AEP Extent
- Private Water Supply**
- Property Supplied by Surface Water Source
  - Surface Water Source
- Car License Abstractions**
- SEPA CAR Licence (complex) – Surface Water Abstraction
  - SEPA CAR Registration – Surface Water Abstraction

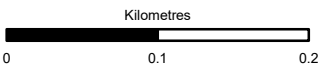



Status	FINAL	Subsidiary	B
--------	-------	------------	---




Figure 11.1  
Surface Water  
Sheet 11 of 17

Scale	1:5,000	Drawn	HAH	Checked	PJ	Approved	ROB	Authorised	SB	
Document Number	A9P11-AMJ-EWE-Z_ZZZZZ_H-DR-GI-0011								Revision	P04
Project	Originator	Volume								
Location	Type	Role	Number							

Reproduced by permission of Ordnance Survey on behalf of HMSO.  
© Crown copyright and database right 2017. All rights reserved.  
Ordnance Survey Licence number 100046668

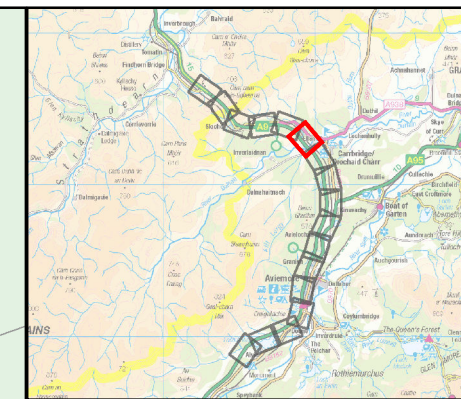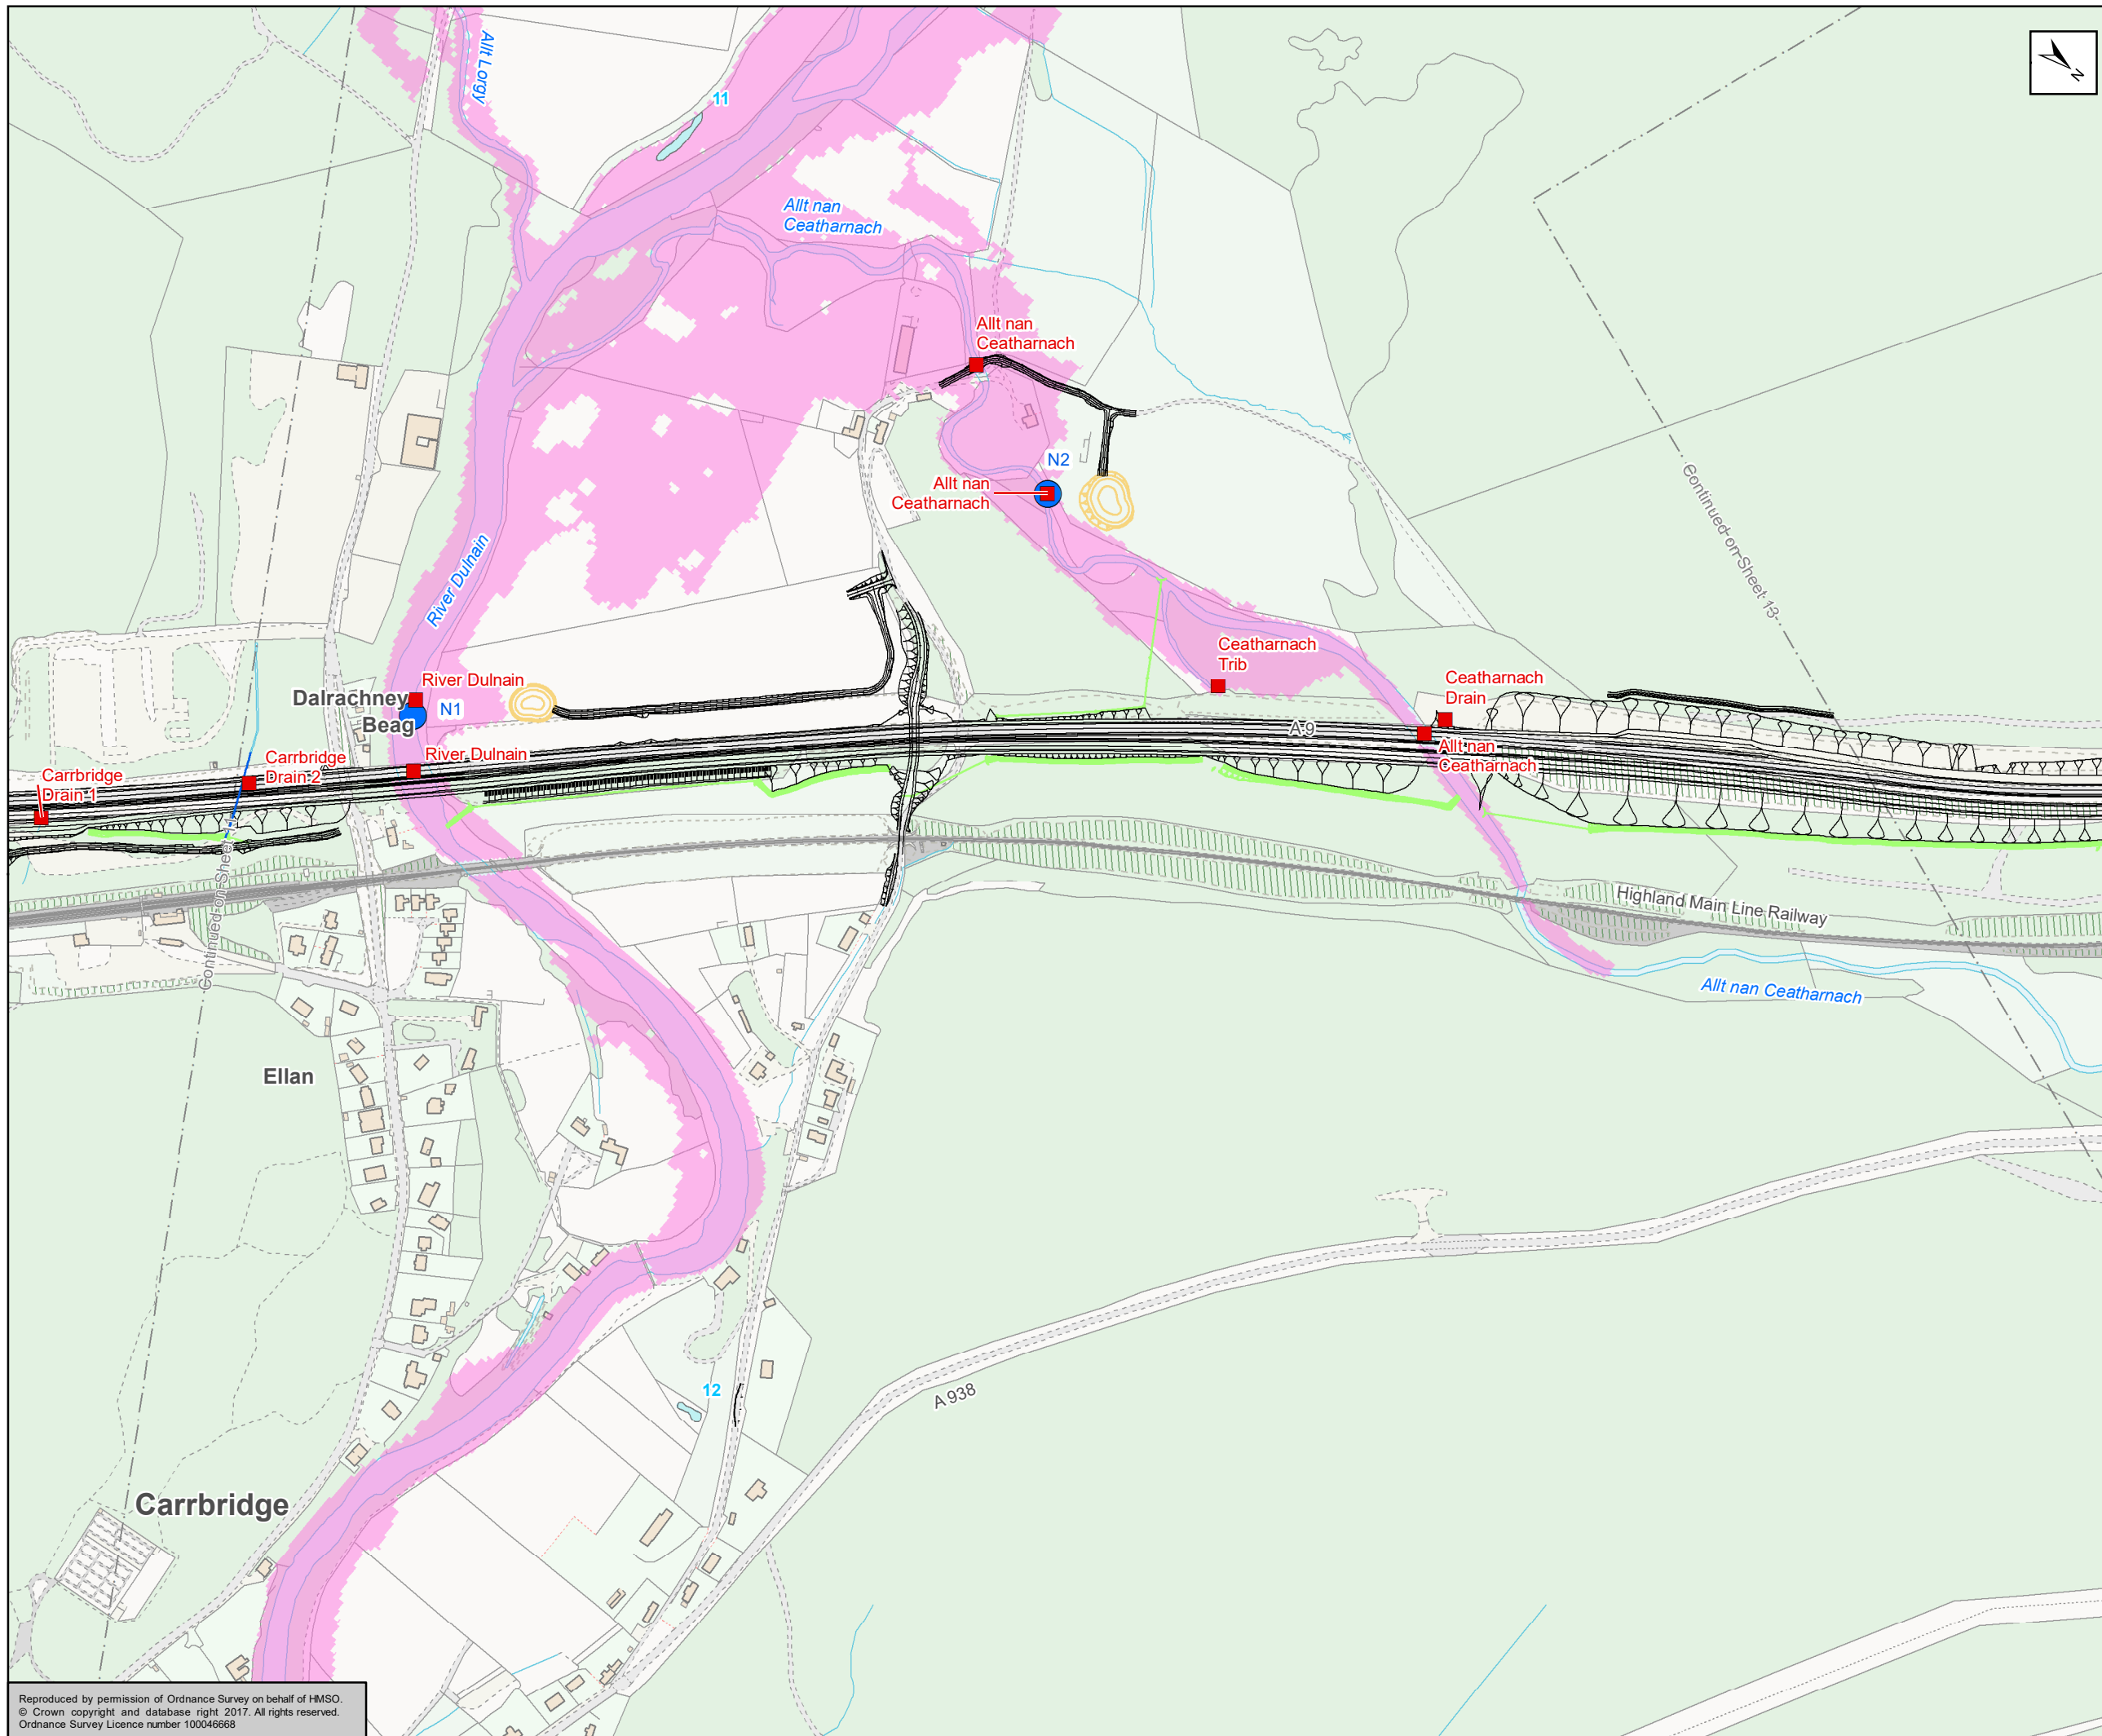

- Proposed Scheme**
- Proposed Scheme
  - Proposed Watercourse Diversions
  - Proposed Drainage Ditches
  - Proposed SuDS Ponds
  - Water Body Interactions
  - Mainline Outfalls
  - Pond ID
- Flood Risk**
- Water Body
  - AMJV Baseline 0.5% AEP Extent
- Private Water Supply**
- Property Supplied by Surface Water Source
  - Surface Water Source
- Car License Abstractions**
- SEPA CAR Licence (complex) – Surface Water Abstraction
  - SEPA CAR Registration – Surface Water Abstraction

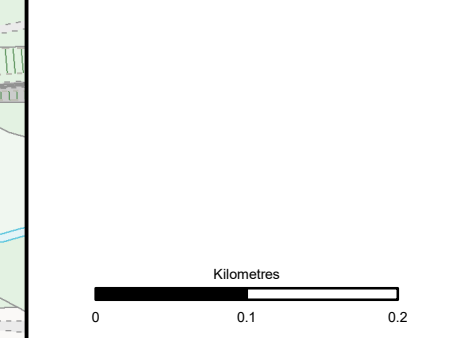

Status: FINAL Substudy: B

Client: **TRANSPORT SCOTLAND**  
COMHDHAIL ALBA



**A9**  
**DUALING**  
PERTH TO INVERNESS  
Dalraddy to Stochd

**ATKINS** mouchel

Figure 11.1  
Surface Water  
Sheet 12 of 17

Scale	1:5,000	Drawn	HAH	Checked	PJ	Approved	ROB	Authorised	SB	
Document Number	A9P11-AMJ-EWE-Z_ZZZZ_H-DR-GI-0012								Revision	P04
Project	Originator	Volume								
Location	Type	Role	Number							

Reproduced by permission of Ordnance Survey on behalf of HMSO.  
© Crown copyright and database right 2017. All rights reserved.  
Ordnance Survey Licence number 100046668

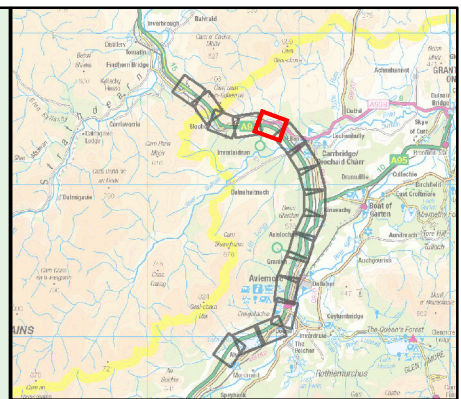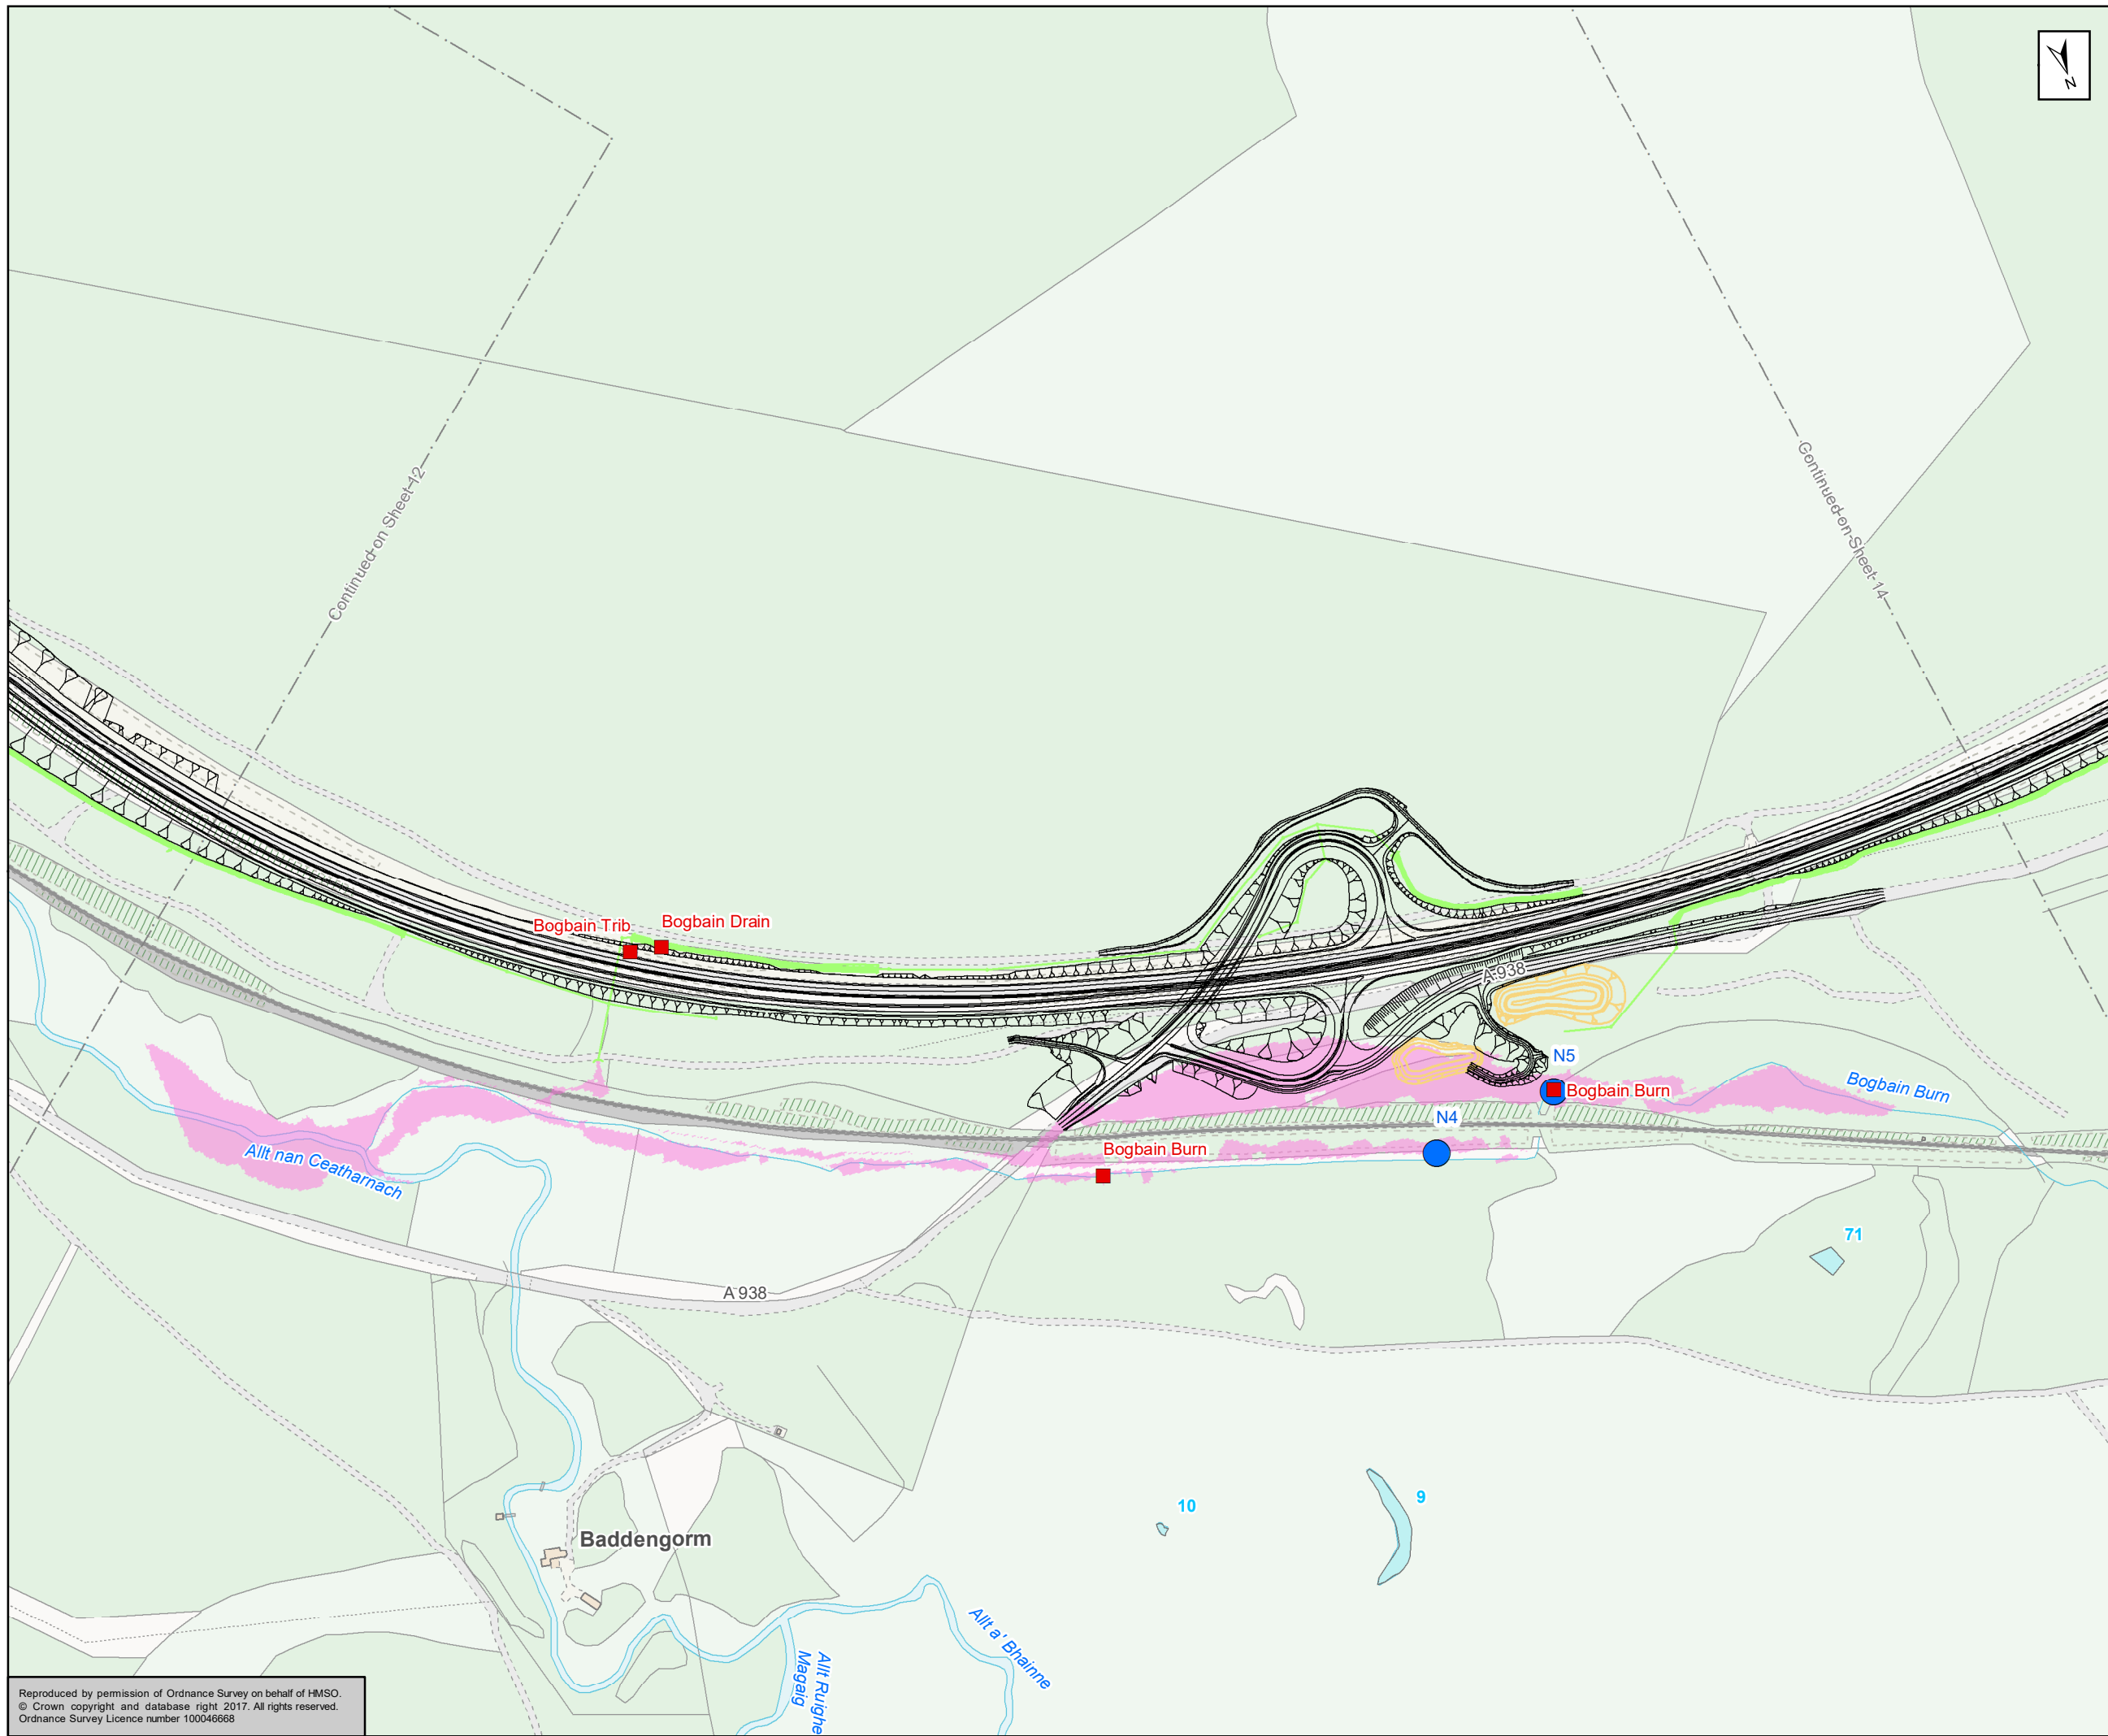

**Proposed Scheme**

- Proposed Scheme
- Proposed Watercourse Diversions
- Proposed Drainage Ditches
- Proposed SuDS Ponds
- Water Body Interactions
- Mainline Outfalls
- Pond ID

**Flood Risk**

- Water Body
- AMJV Baseline 0.5% AEP Extent

**Private Water Supply**

- Property Supplied by Surface Water Source
- Surface Water Source

**Car License Abstractions**

- SEPA CAR Licence (complex) – Surface Water Abstraction
- SEPA CAR Registration – Surface Water Abstraction

Kilometres  
0 0.1 0.2



Status	FINAL	Subsidiary	B
--------	-------	------------	---




Figure 11.1  
Surface Water  
Sheet 13 of 17

Scale	1:5,000	Drawn	HAH	Checked	PJ	Approved	ROB	Authorised	SB
Document Number	A9P11-AMJ-EWE-Z_ZZZZ_H-DR-GI-0013							Revision	P04
Project	Originator	Volume							
Location	Type	Role	Number						

Reproduced by permission of Ordnance Survey on behalf of HMSO.  
© Crown copyright and database right 2017. All rights reserved.  
Ordnance Survey Licence number 100046668

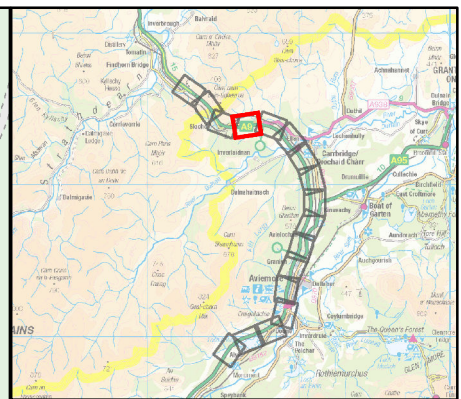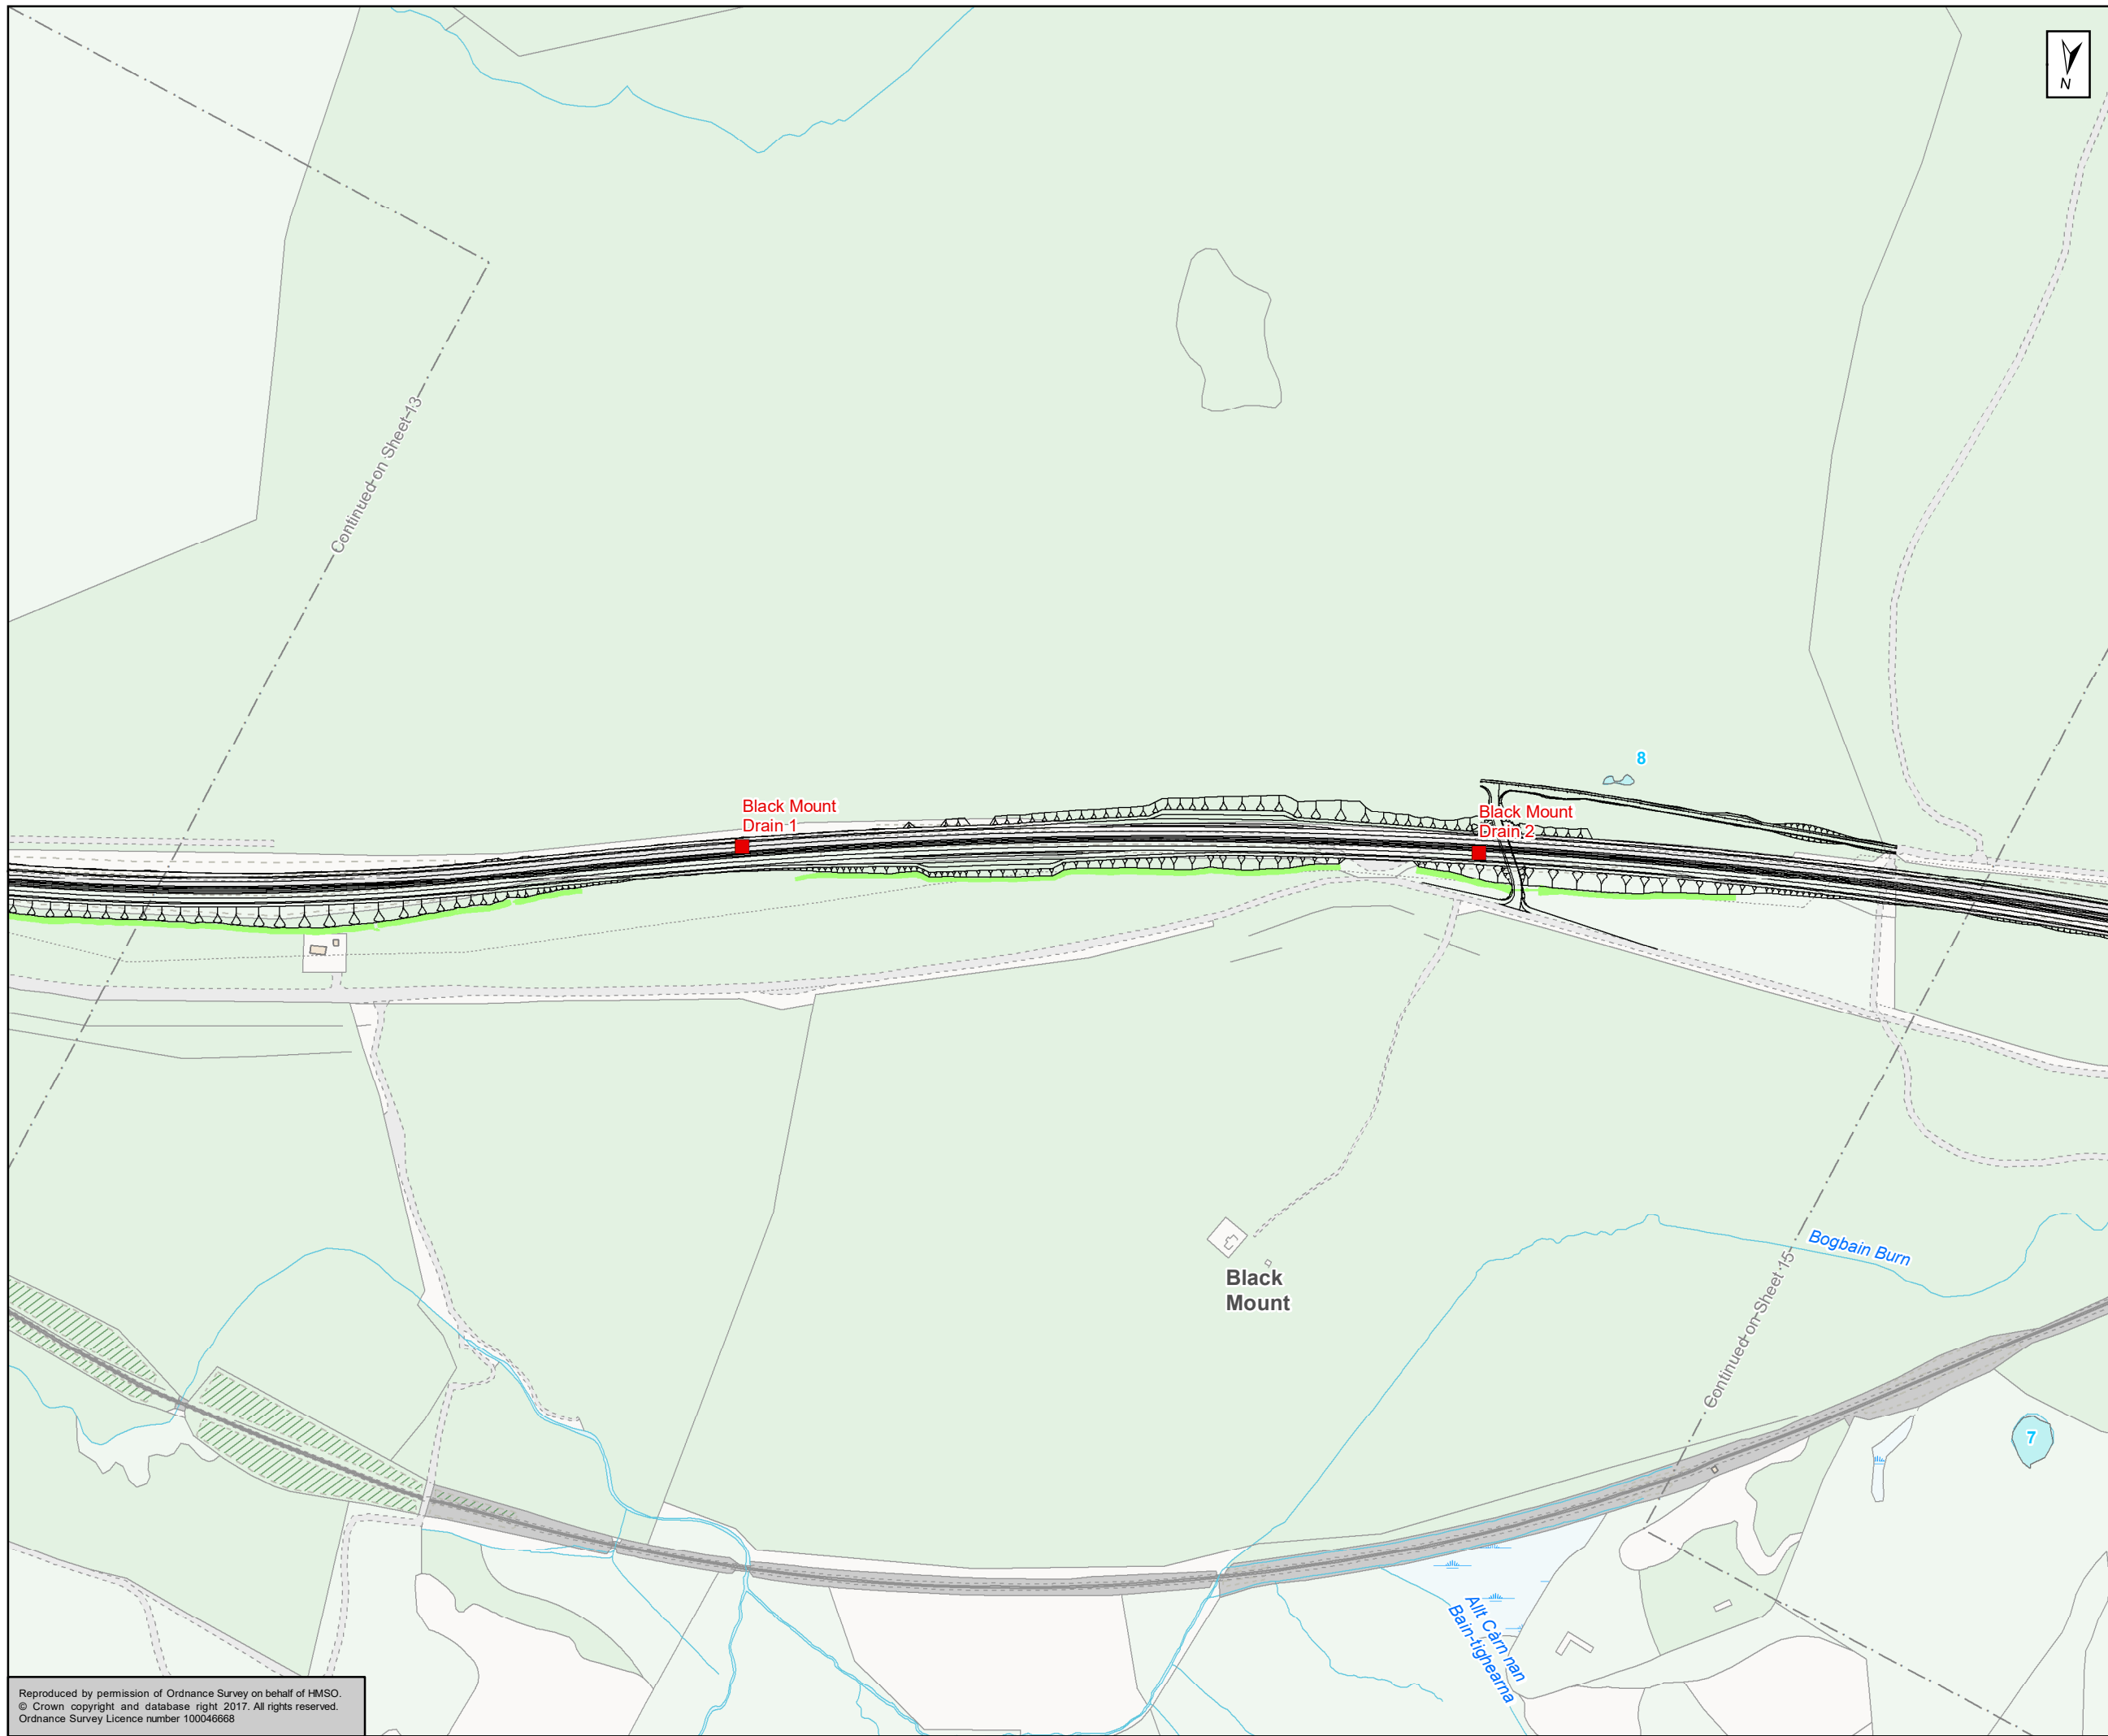

- Proposed Scheme**
- Proposed Scheme
  - Proposed Watercourse Diversions
  - Proposed Drainage Ditches
  - Proposed SuDS Ponds
  - Water Body Interactions
  - Mainline Outfalls
  - Pond ID
- Flood Risk**
- Water Body
  - AMJV Baseline 0.5% AEP Extent
- Private Water Supply**
- Property Supplied by Surface Water Source
  - Surface Water Source
- Car License Abstractions**
- SEPA CAR Licence (complex) – Surface Water Abstraction
  - SEPA CAR Registration – Surface Water Abstraction

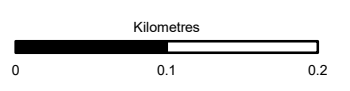



Status	FINAL	Subsidiary	B
--------	-------	------------	---




Figure 11.1  
Surface Water  
Sheet 14 of 17

Scale	1:5,000	Drawn	HAH	Checked	PJ	Approved	ROB	Authorised	SB
Document Number	A9P11-AMJ-EWE-Z_ZZZZ_H-DR-GI-0014							Revision	P04
Project	Originator	Volume							
Location	Type	Role							

Reproduced by permission of Ordnance Survey on behalf of HMSO.  
© Crown copyright and database right 2017. All rights reserved.  
Ordnance Survey Licence number 100046668

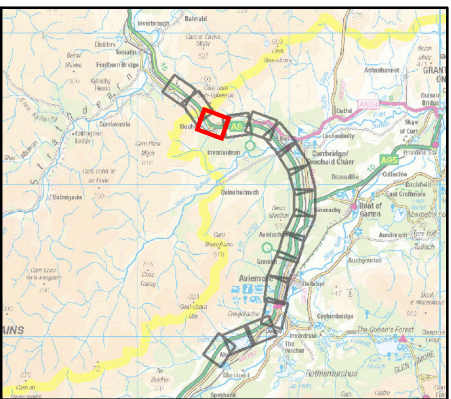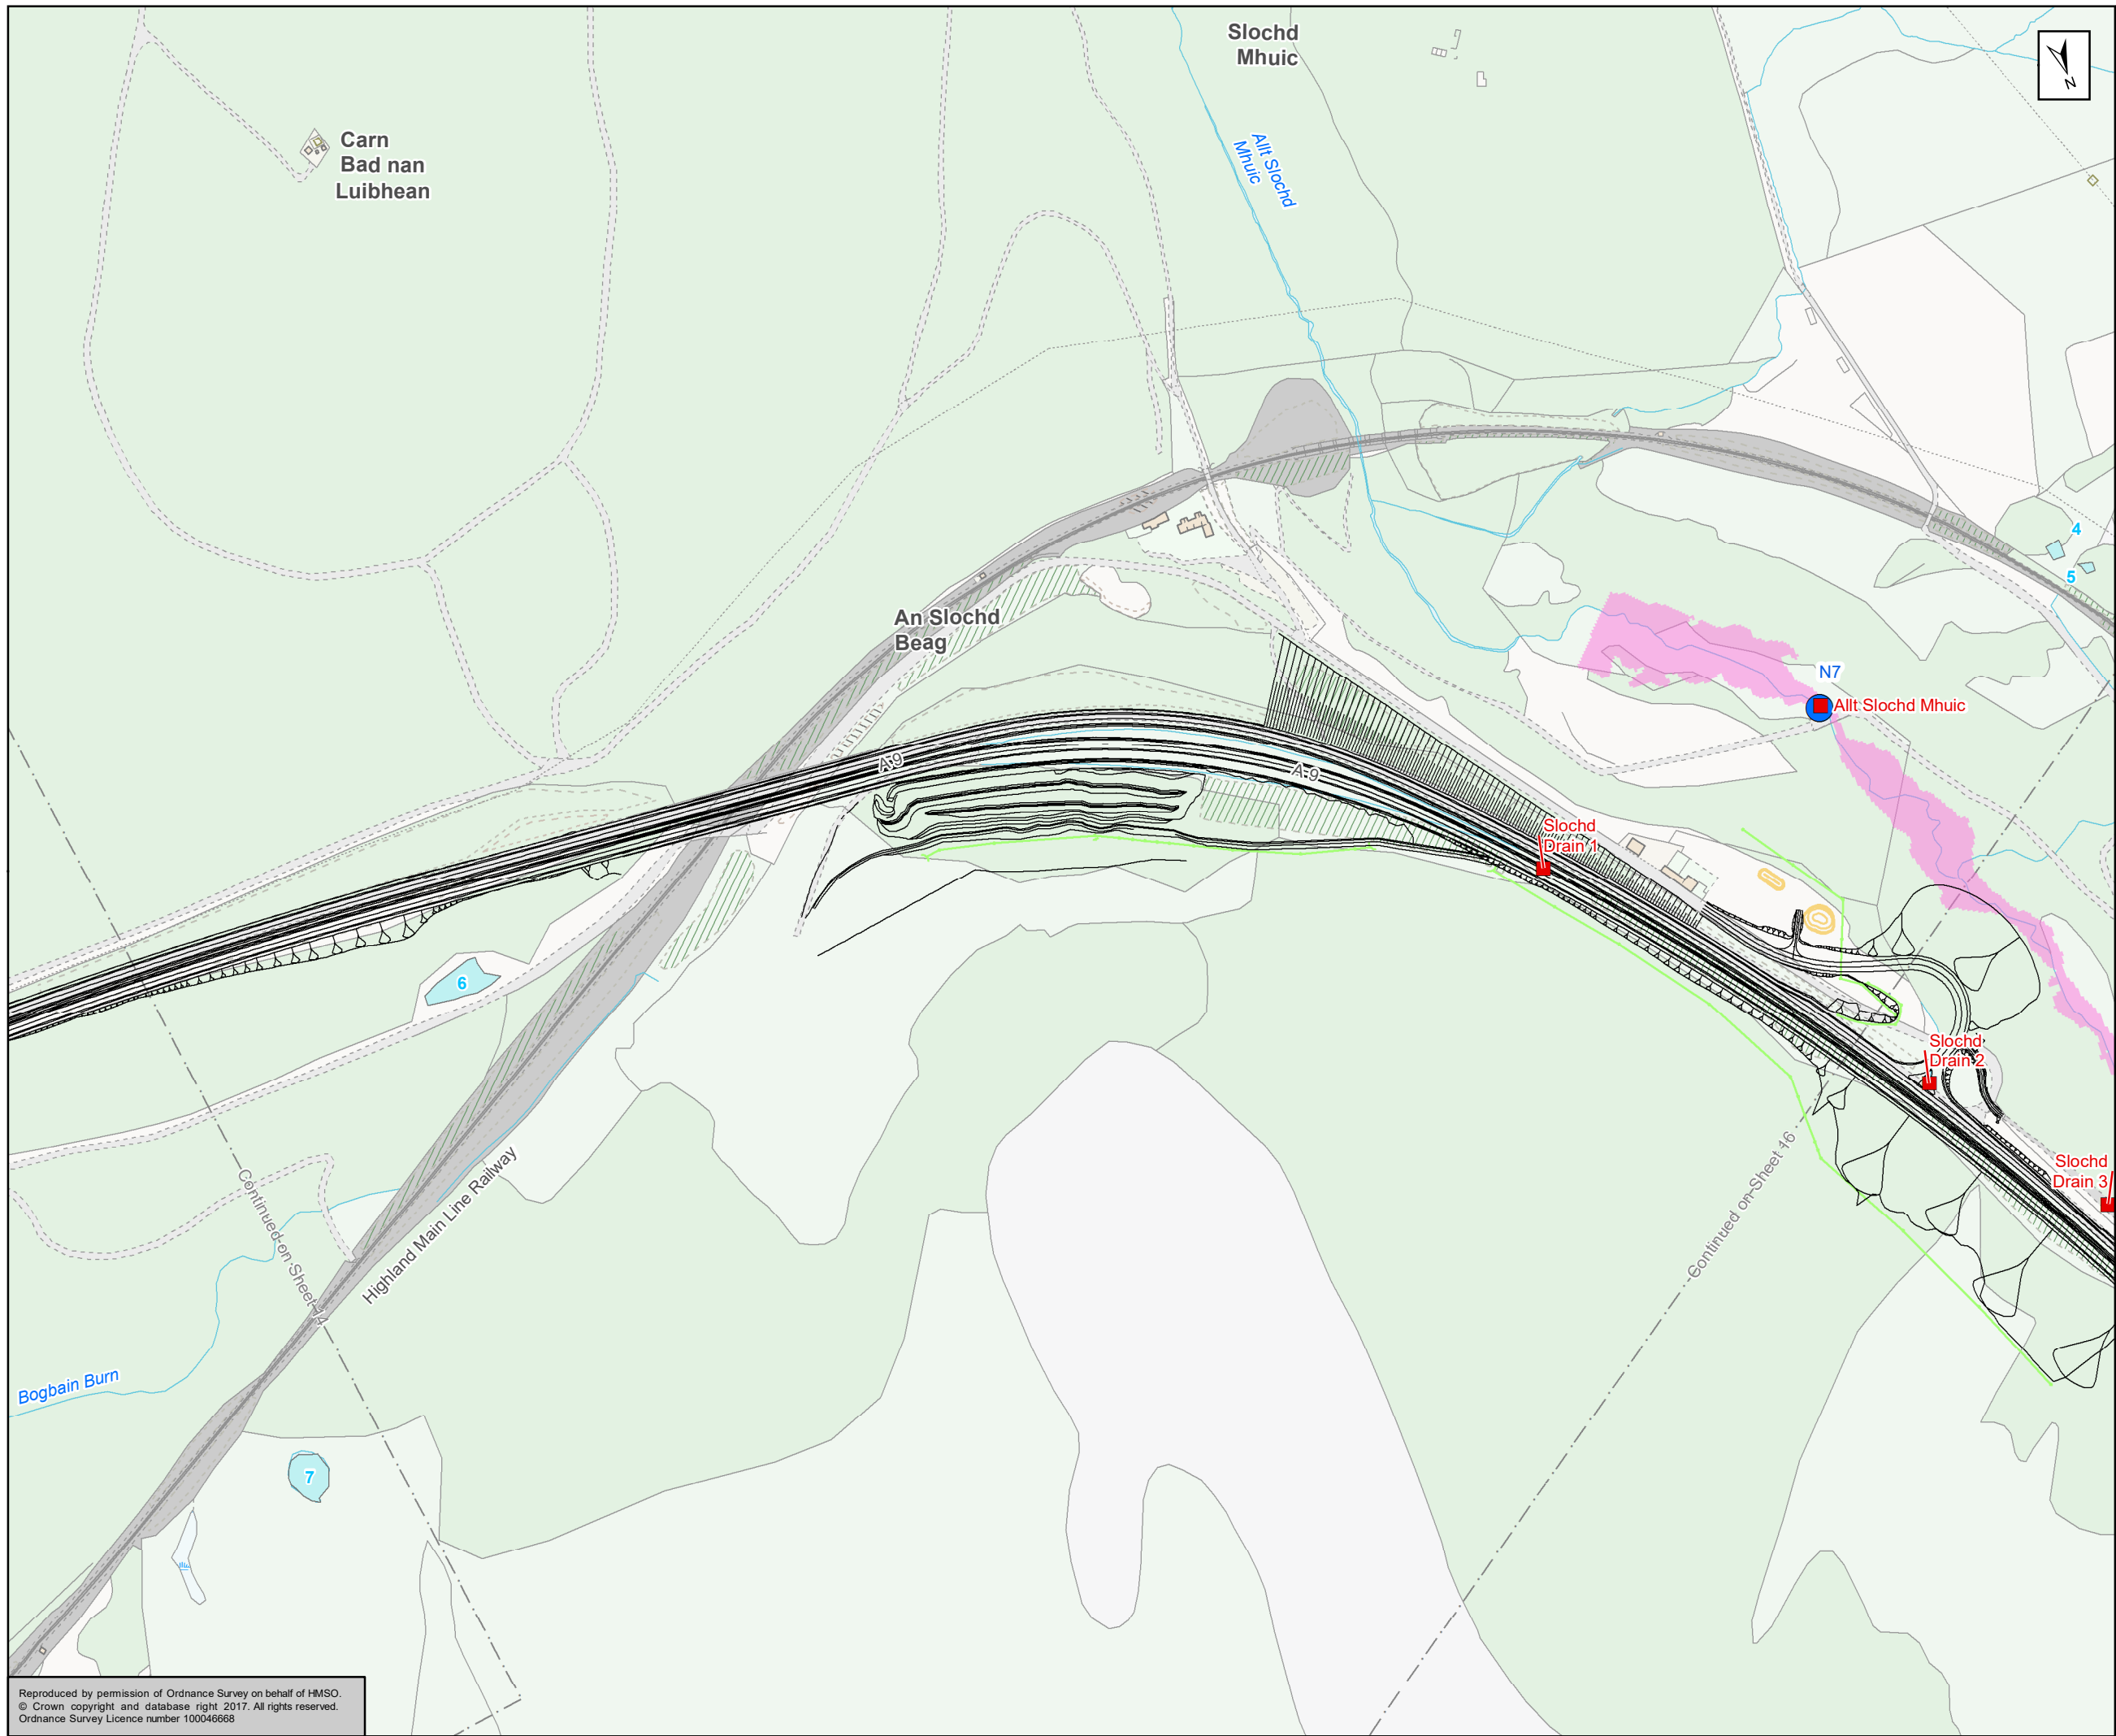

- Proposed Scheme**
- Proposed Scheme
  - Proposed Watercourse Diversions
  - Proposed Drainage Ditches
  - Proposed SuDS Ponds
  - Water Body Interactions
  - Mainline Outfalls
  - Pond ID
- Flood Risk**
- Water Body
  - AMJV Baseline 0.5% AEP Extent
- Private Water Supply**
- Property Supplied by Surface Water Source
  - Surface Water Source
- Car License Abstractions**
- SEPA CAR Licence (complex) – Surface Water Abstraction
  - SEPA CAR Registration – Surface Water Abstraction

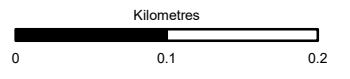



Status	FINAL	Subsidiary	B
--------	-------	------------	---




Figure 11.1  
Surface Water  
Sheet 15 of 17

Scale	1:5,000	Drawn	HAH	Checked	PJ	Approved	ROB	Authorised	SB
Document Number	A9P11-AMJ-EWE-Z_ZZZZZ_H-DR-GI-0015							Revision	P04
Project	Originator	Volume							
Location	Type	Role	Number						

Reproduced by permission of Ordnance Survey on behalf of HMSO.  
© Crown copyright and database right 2017. All rights reserved.  
Ordnance Survey Licence number 100046668

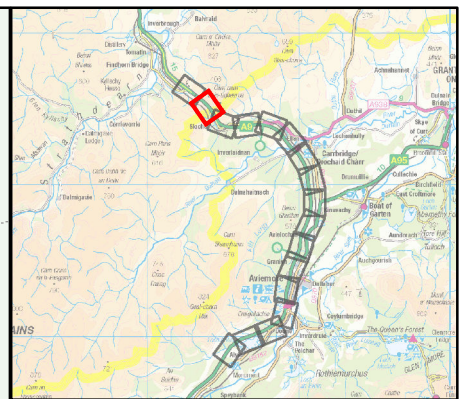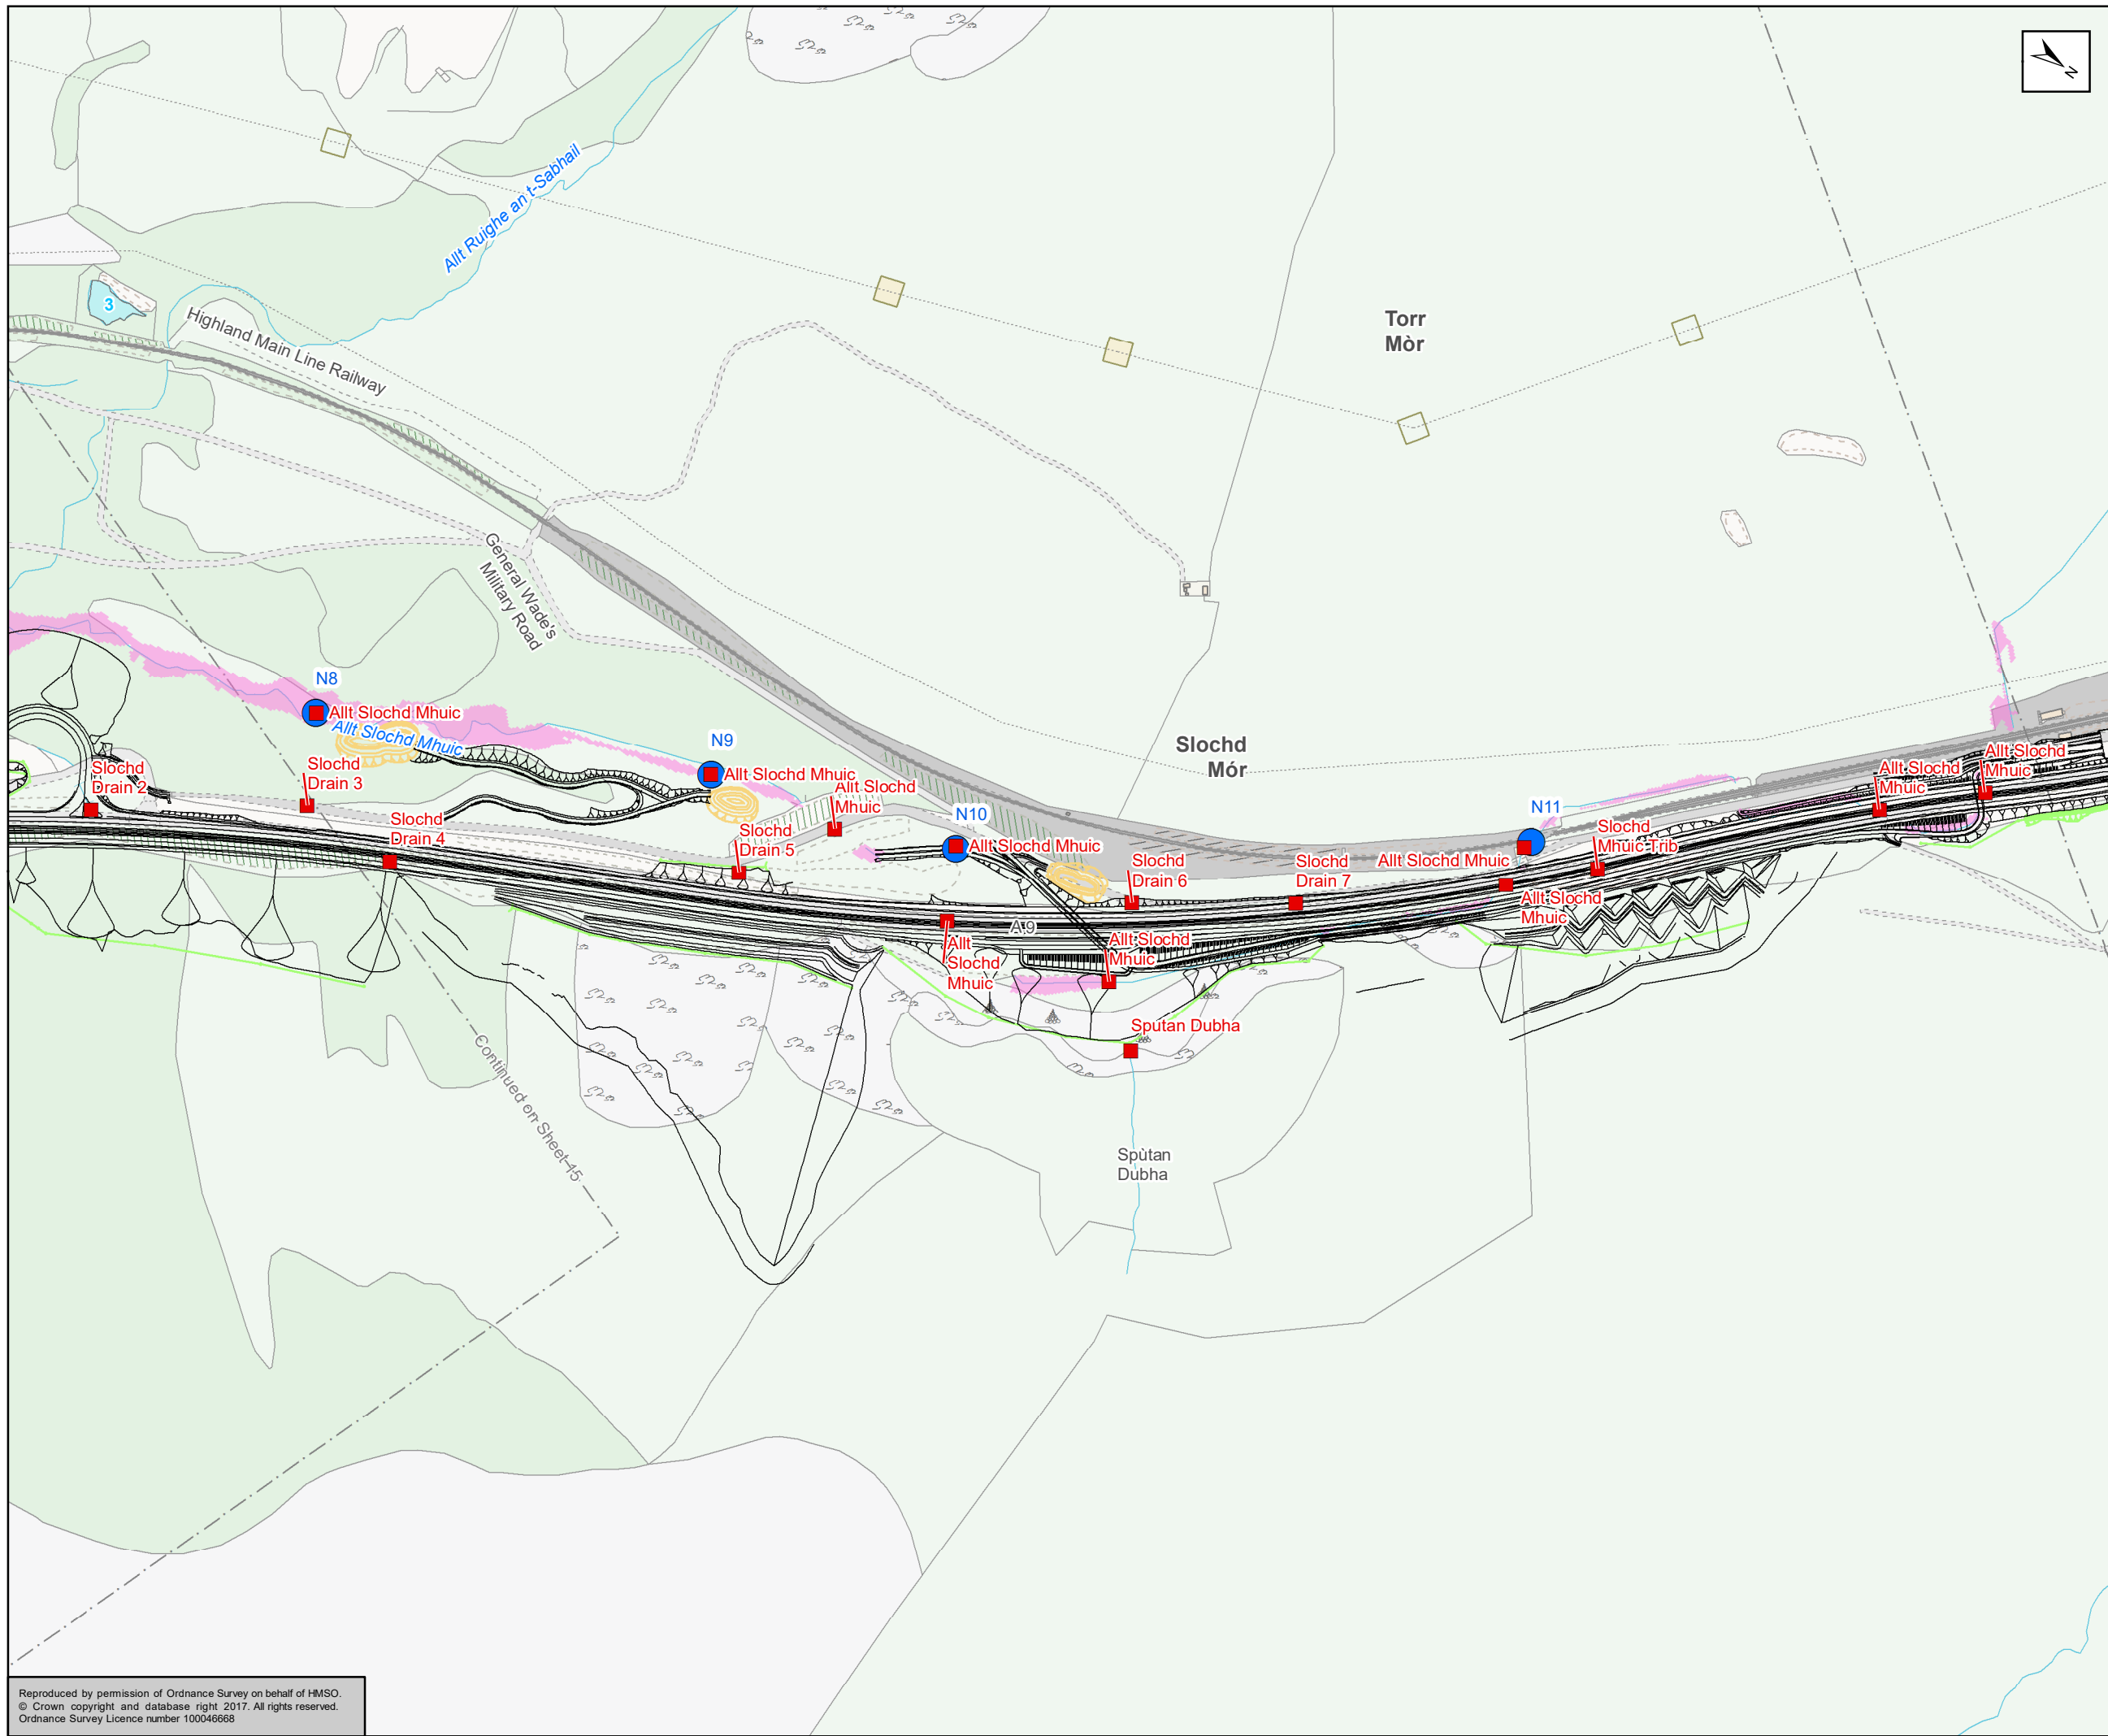

- Proposed Scheme**
- Proposed Scheme
  - Proposed Watercourse Diversions
  - Proposed Drainage Ditches
  - Proposed SuDS Ponds
  - Water Body Interactions
  - Mainline Outfalls
  - Pond ID
- Flood Risk**
- Water Body
  - AMJV Baseline 0.5% AEP Extent
- Private Water Supply**
- Property Supplied by Surface Water Source
  - Surface Water Source
- Car License Abstractions**
- SEPA CAR Licence (complex) – Surface Water Abstraction
  - SEPA CAR Registration – Surface Water Abstraction

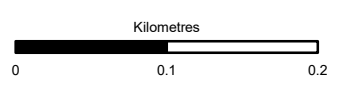

Status	FINAL	Subsidiary	B
--------	-------	------------	---


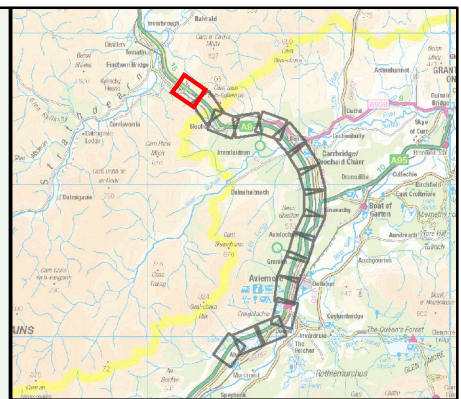


Figure 11.1  
Surface Water  
Sheet 16 of 17


Scale	1:5,000	Drawn	HAH	Checked	PJ	Approved	ROB	Authorised	SB	
Document Number	A9P11-AMJ-EWE-Z_ZZZZZ_H-DR-GI-0016								Revision	P04
Project	Originator	Volume								
Location	Type	Role	Number							

Reproduced by permission of Ordnance Survey on behalf of HMSO.  
© Crown copyright and database right 2017. All rights reserved.  
Ordnance Survey Licence number 100046668



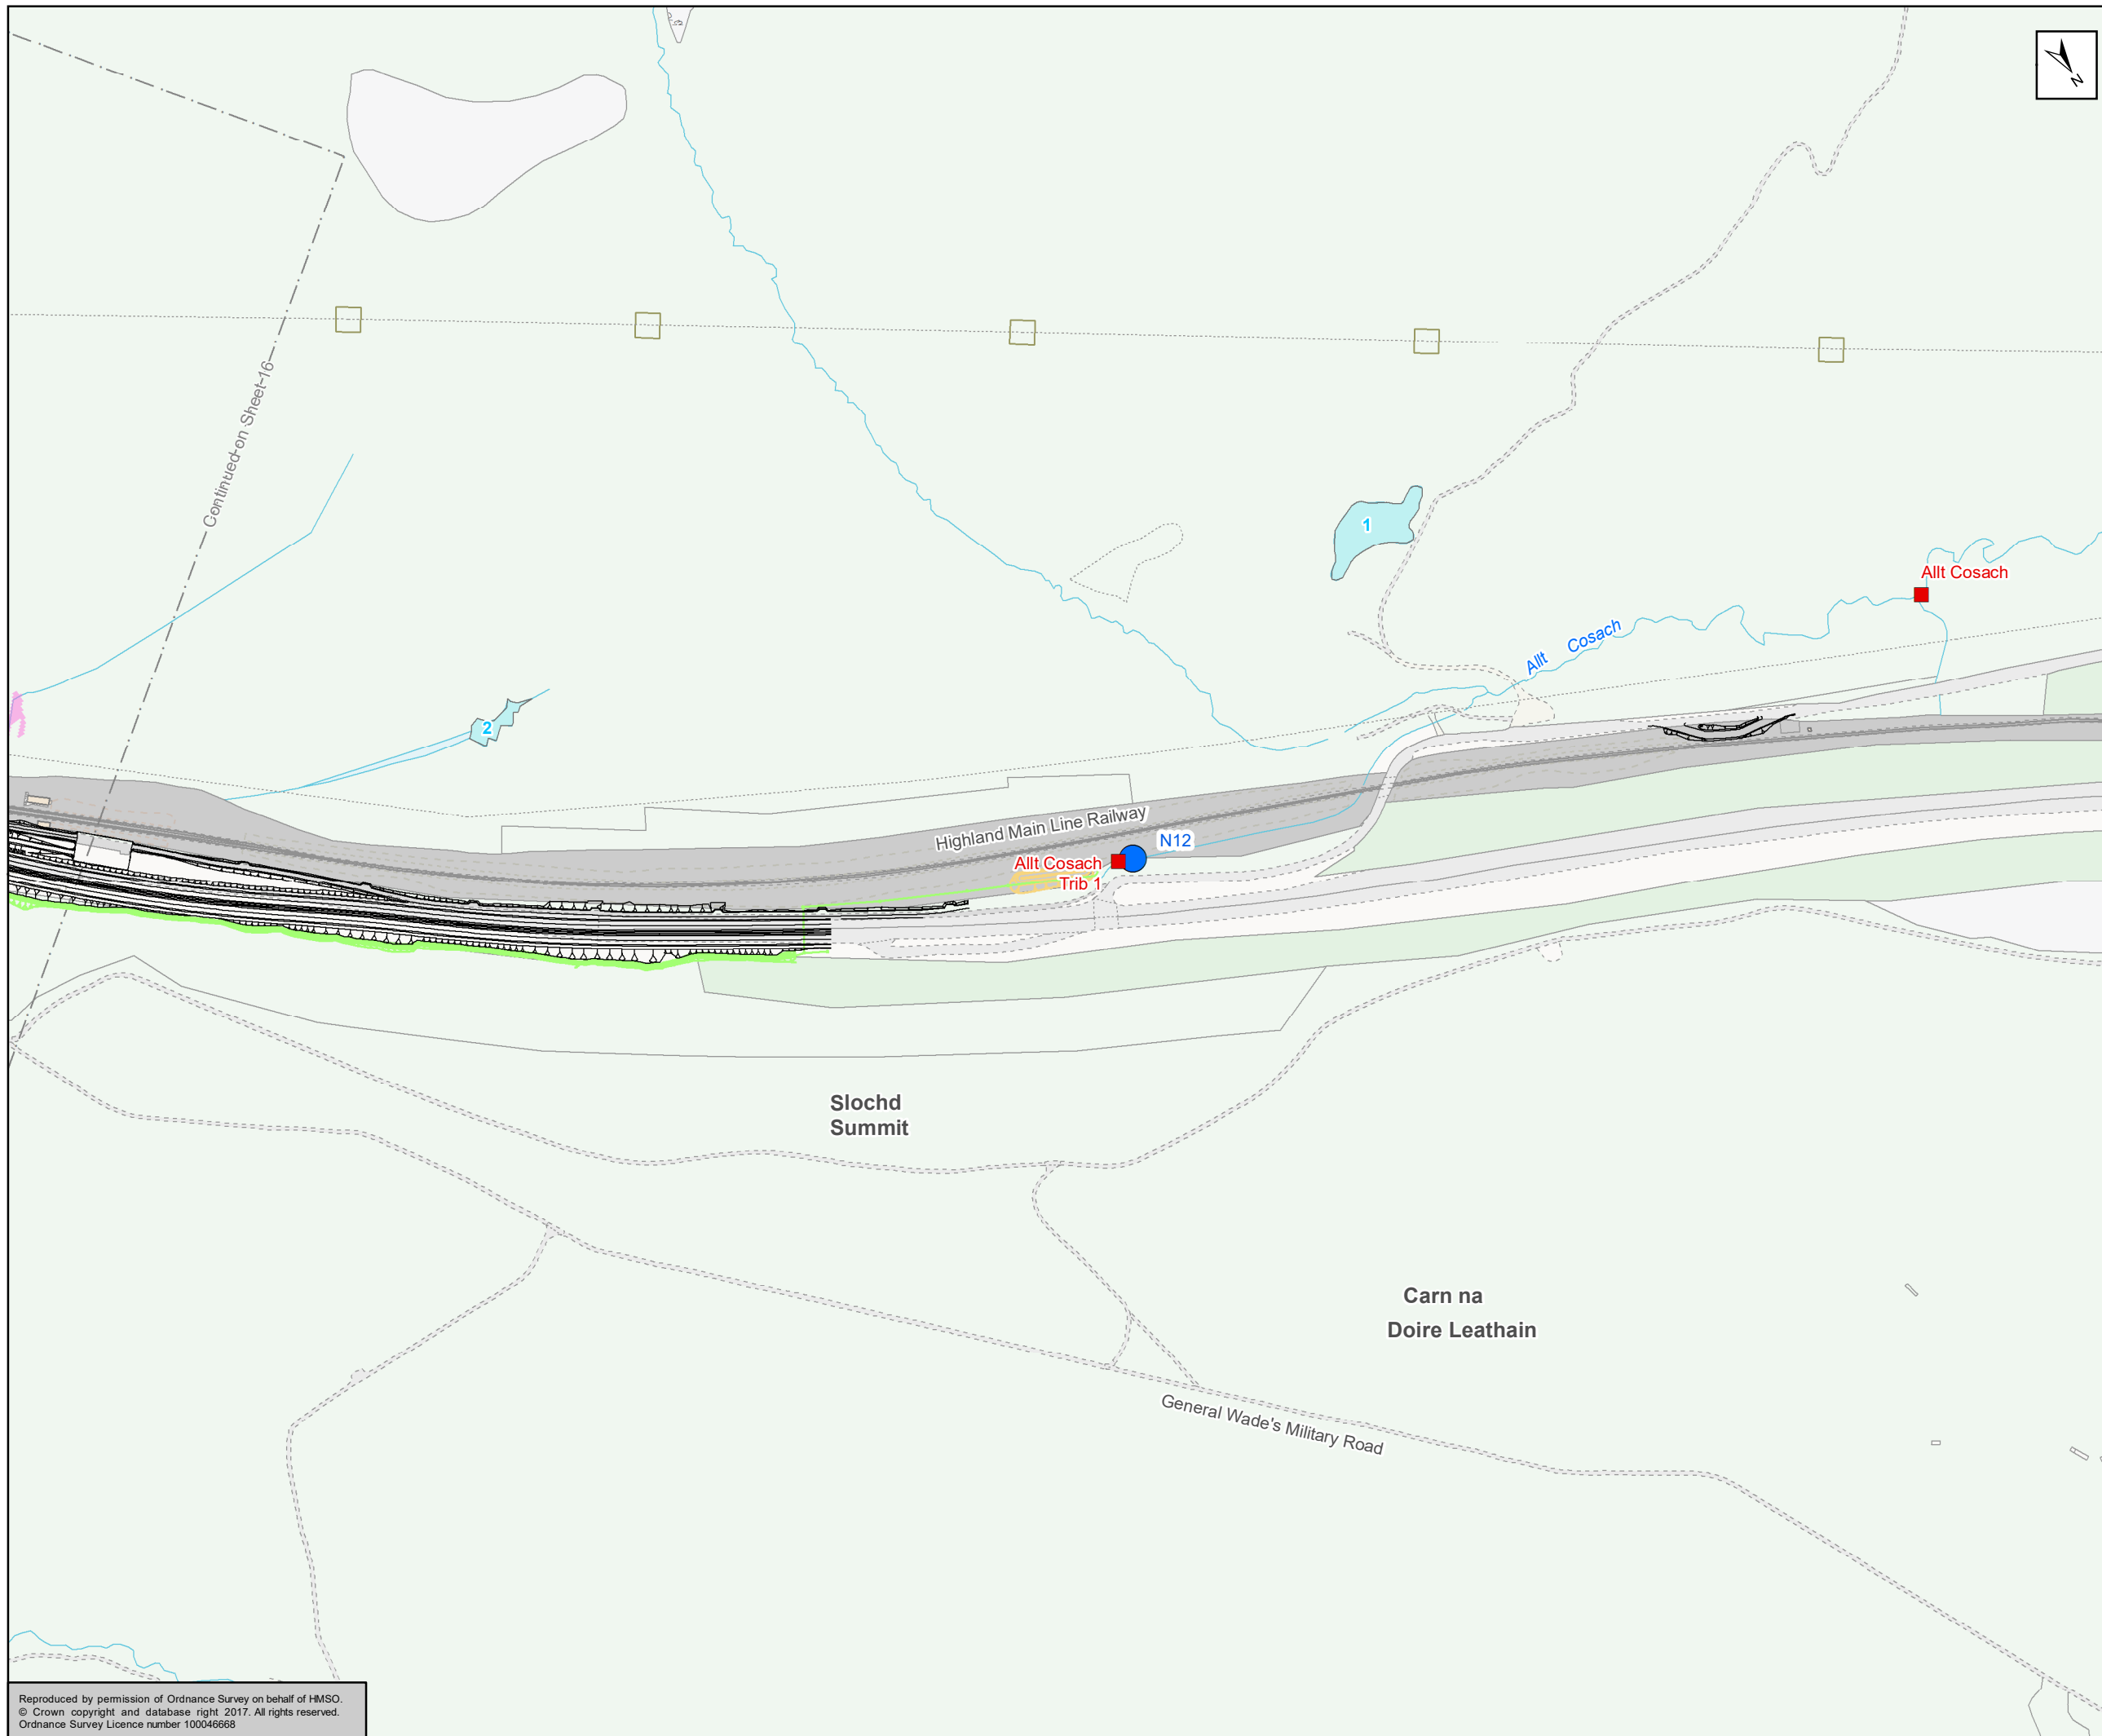

- Proposed Scheme**
- Proposed Scheme
  - Proposed Watercourse Diversions
  - Proposed Drainage Ditches
  - Proposed SuDS Ponds
  - Water Body Interactions
  - Mainline Outfalls
  - Pond ID
- Flood Risk**
- Water Body
  - AMJV Baseline 0.5% AEP Extent
- Private Water Supply**
- Property Supplied by Surface Water Source
  - Surface Water Source
- Car License Abstractions**
- SEPA CAR Licence (complex) – Surface Water Abstraction
  - SEPA CAR Registration – Surface Water Abstraction

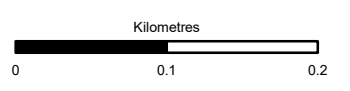

Status	FINAL	Subsidiary	B
--------	-------	------------	---



Figure 11.1  
Surface Water  
Sheet 17 of 17

Scale	1:5,000	Drawn	HAH	Checked	PJ	Approved	ROB	Authorised	SB	
Document Number	A9P11-AMJ-EWE-Z_ZZZZZ_H-DR-GI-0017								Revision	P04
Project	Originator	Volume								
Location	Type	Role	Number							

Reproduced by permission of Ordnance Survey on behalf of HMSO.  
© Crown copyright and database right 2017. All rights reserved.  
Ordnance Survey Licence number 100046668