


For legend see sheet 1

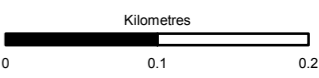

Status	FINAL	Subsidiary	B
--------	-------	------------	---

Client  
**TRANSPORT SCOTLAND**  
 COMHDHAIL ALBA





Contractor  
**ATKINS mouchel**


Figure 12.3  
 Phase 1 Habitat Map  
 Sheet 8 of 18

Scale	1:5,000	Drawn	RM	Checked	DK	Approved	ROB	Authorised	SB
Document Number	A9P11-AMJ-EBD-H_ZZZZZ_XX-DR-GI-0017							Revision	P04
Project	Originator	Volume							
Location	Type	Role	Number						

Reproduced by permission of Ordnance Survey on behalf of HMSO.  
 © Crown copyright and database right 2017. All rights reserved.  
 Ordnance Survey Licence number 100046668

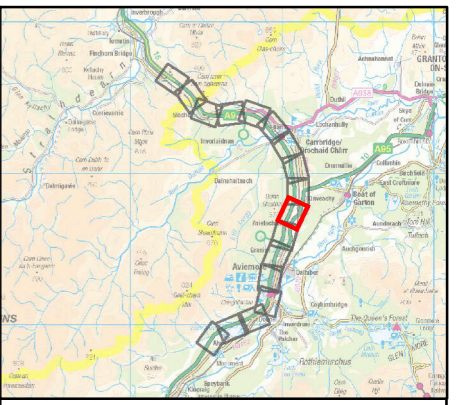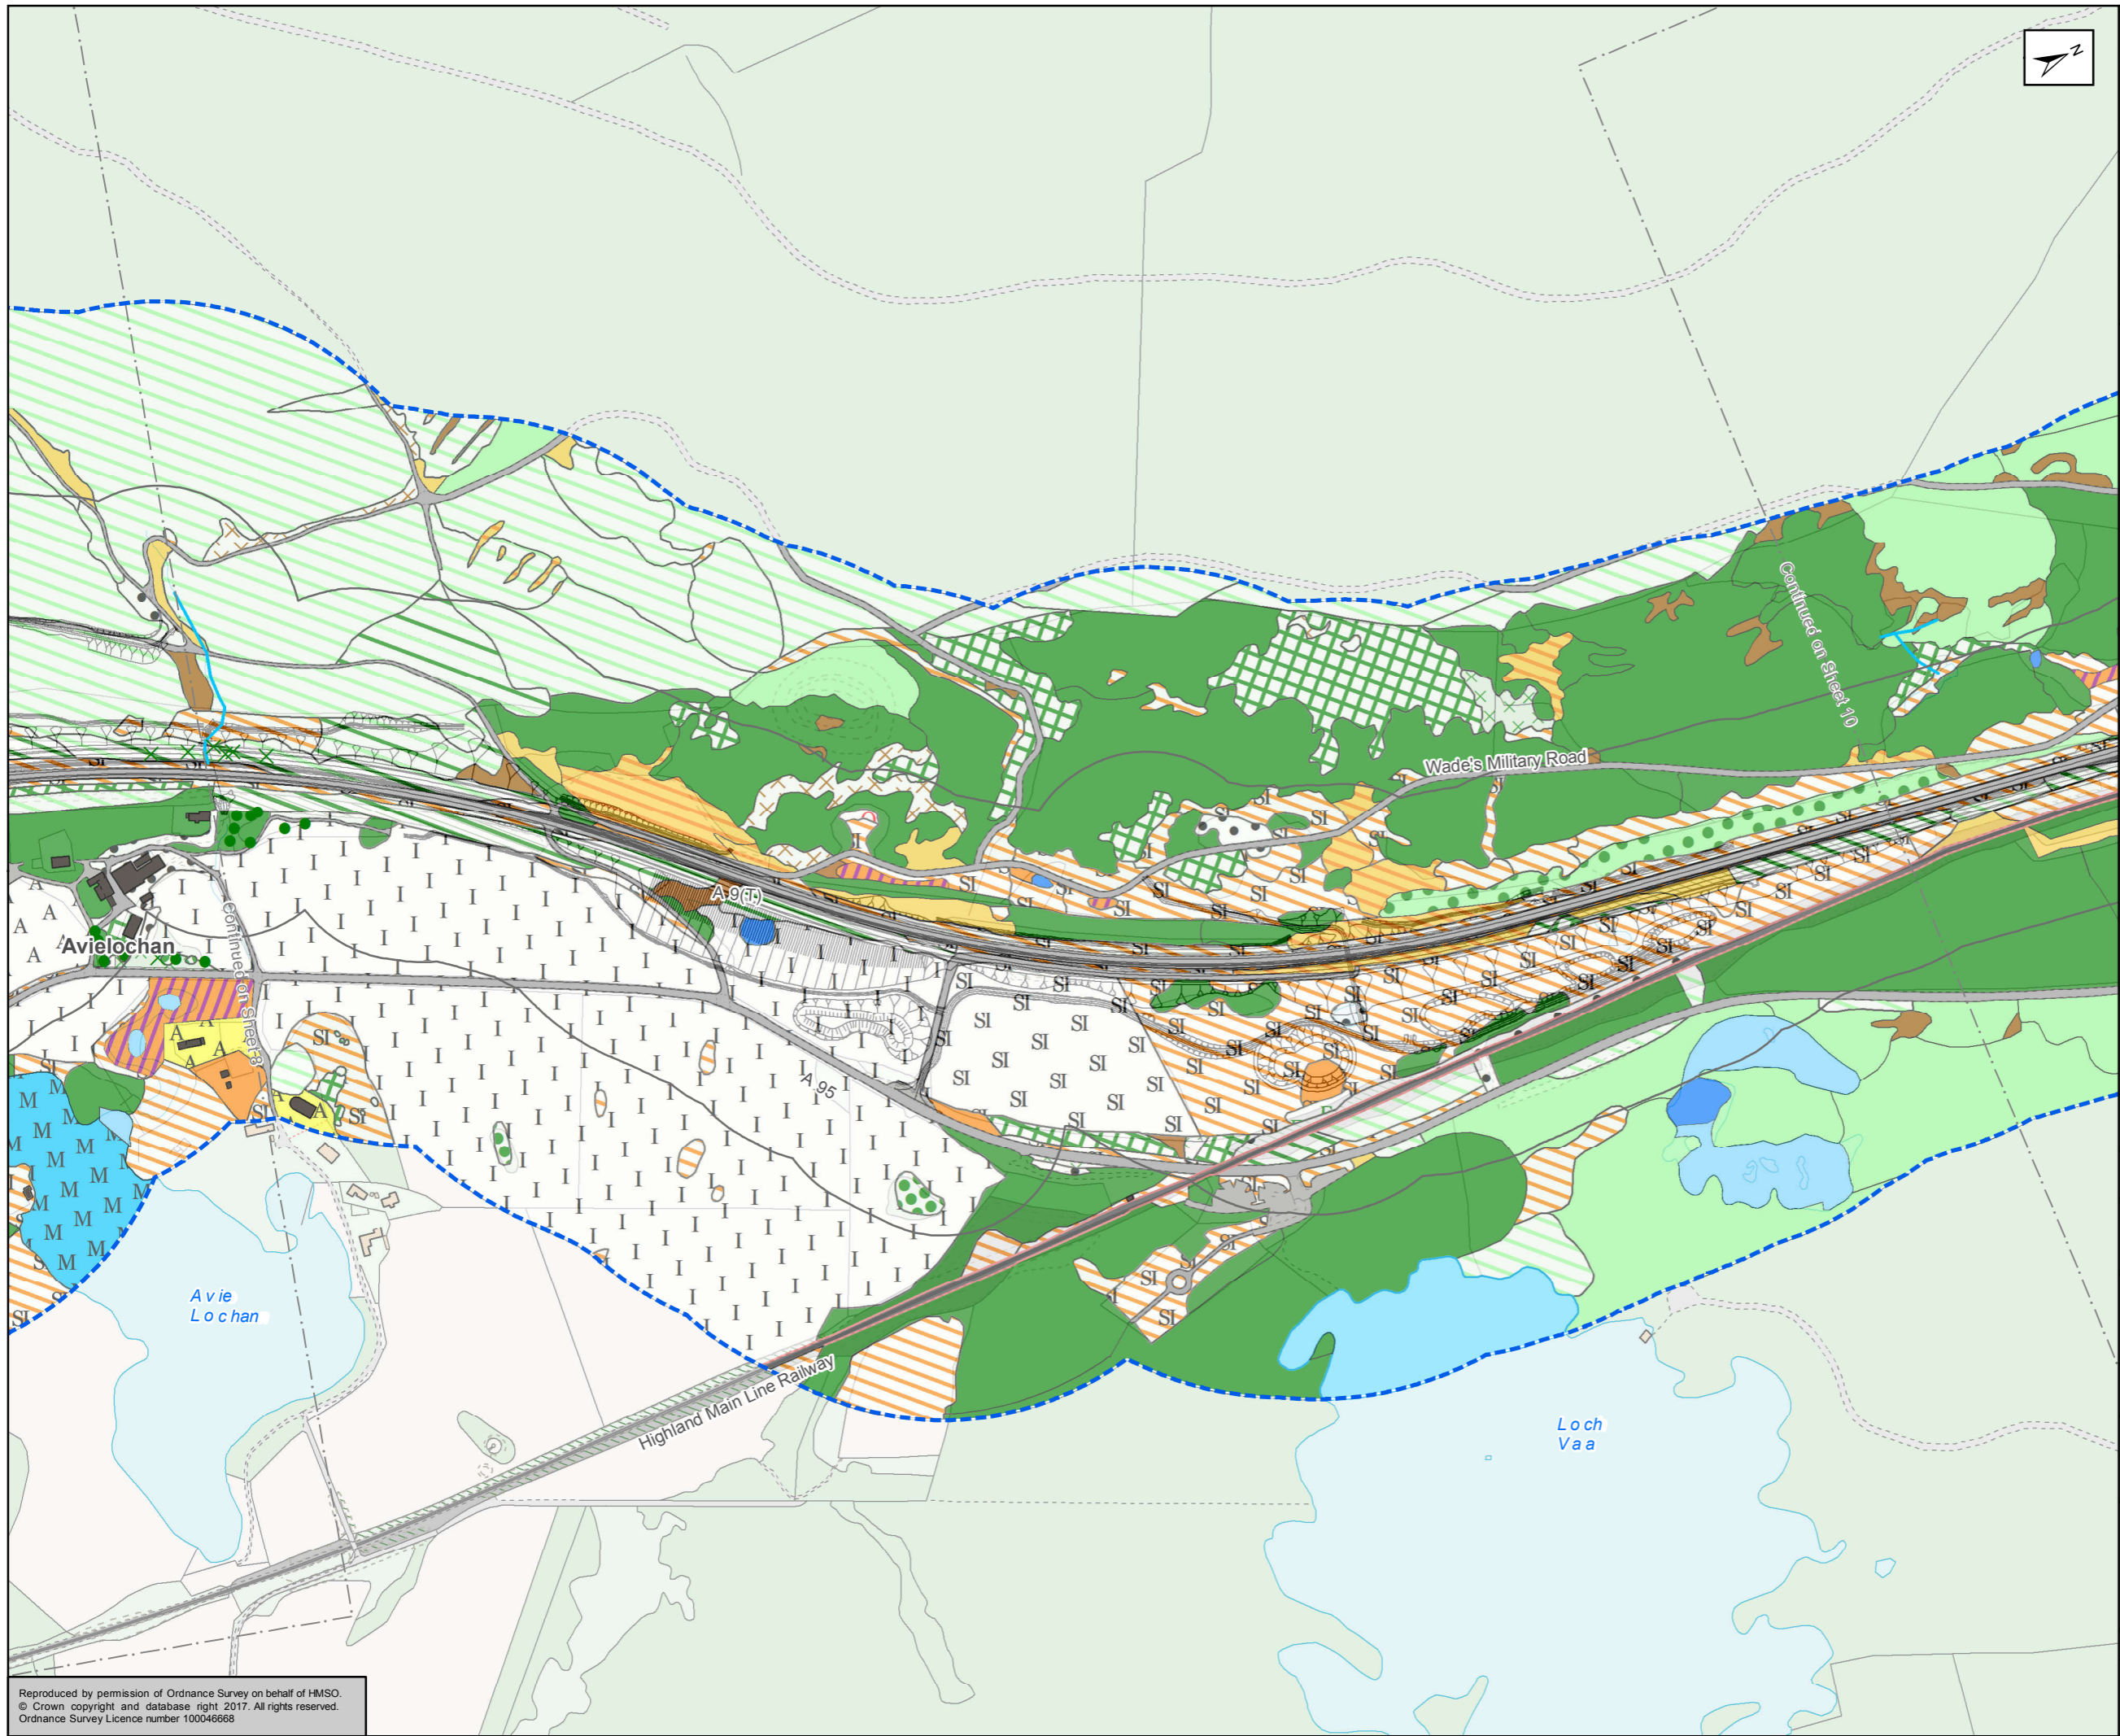

For legend see sheet 1

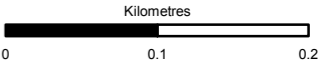

Status: FINAL      Subtitle: B

Client: **TRANSPORT SCOTLAND**  
COMHDHAIL ALBA





ATKINS mouchel


Figure 12.3  
Phase 1 Habitat Map  
Sheet 9 of 18

Scale	1:5,000	Drawn	RM	Checked	DK	Approved	ROB	Authorised	SB
Document Number	A9P11-AMJ-EBD-H_ZZZZZ_XX-DR-GI-0018							Revision	P04
Project	Originator	Volume							
Location	Type	Role							

Reproduced by permission of Ordnance Survey on behalf of HMSO.  
© Crown copyright and database right 2017. All rights reserved.  
Ordnance Survey Licence number 100046668

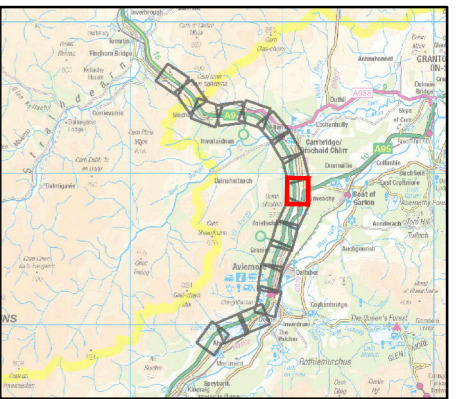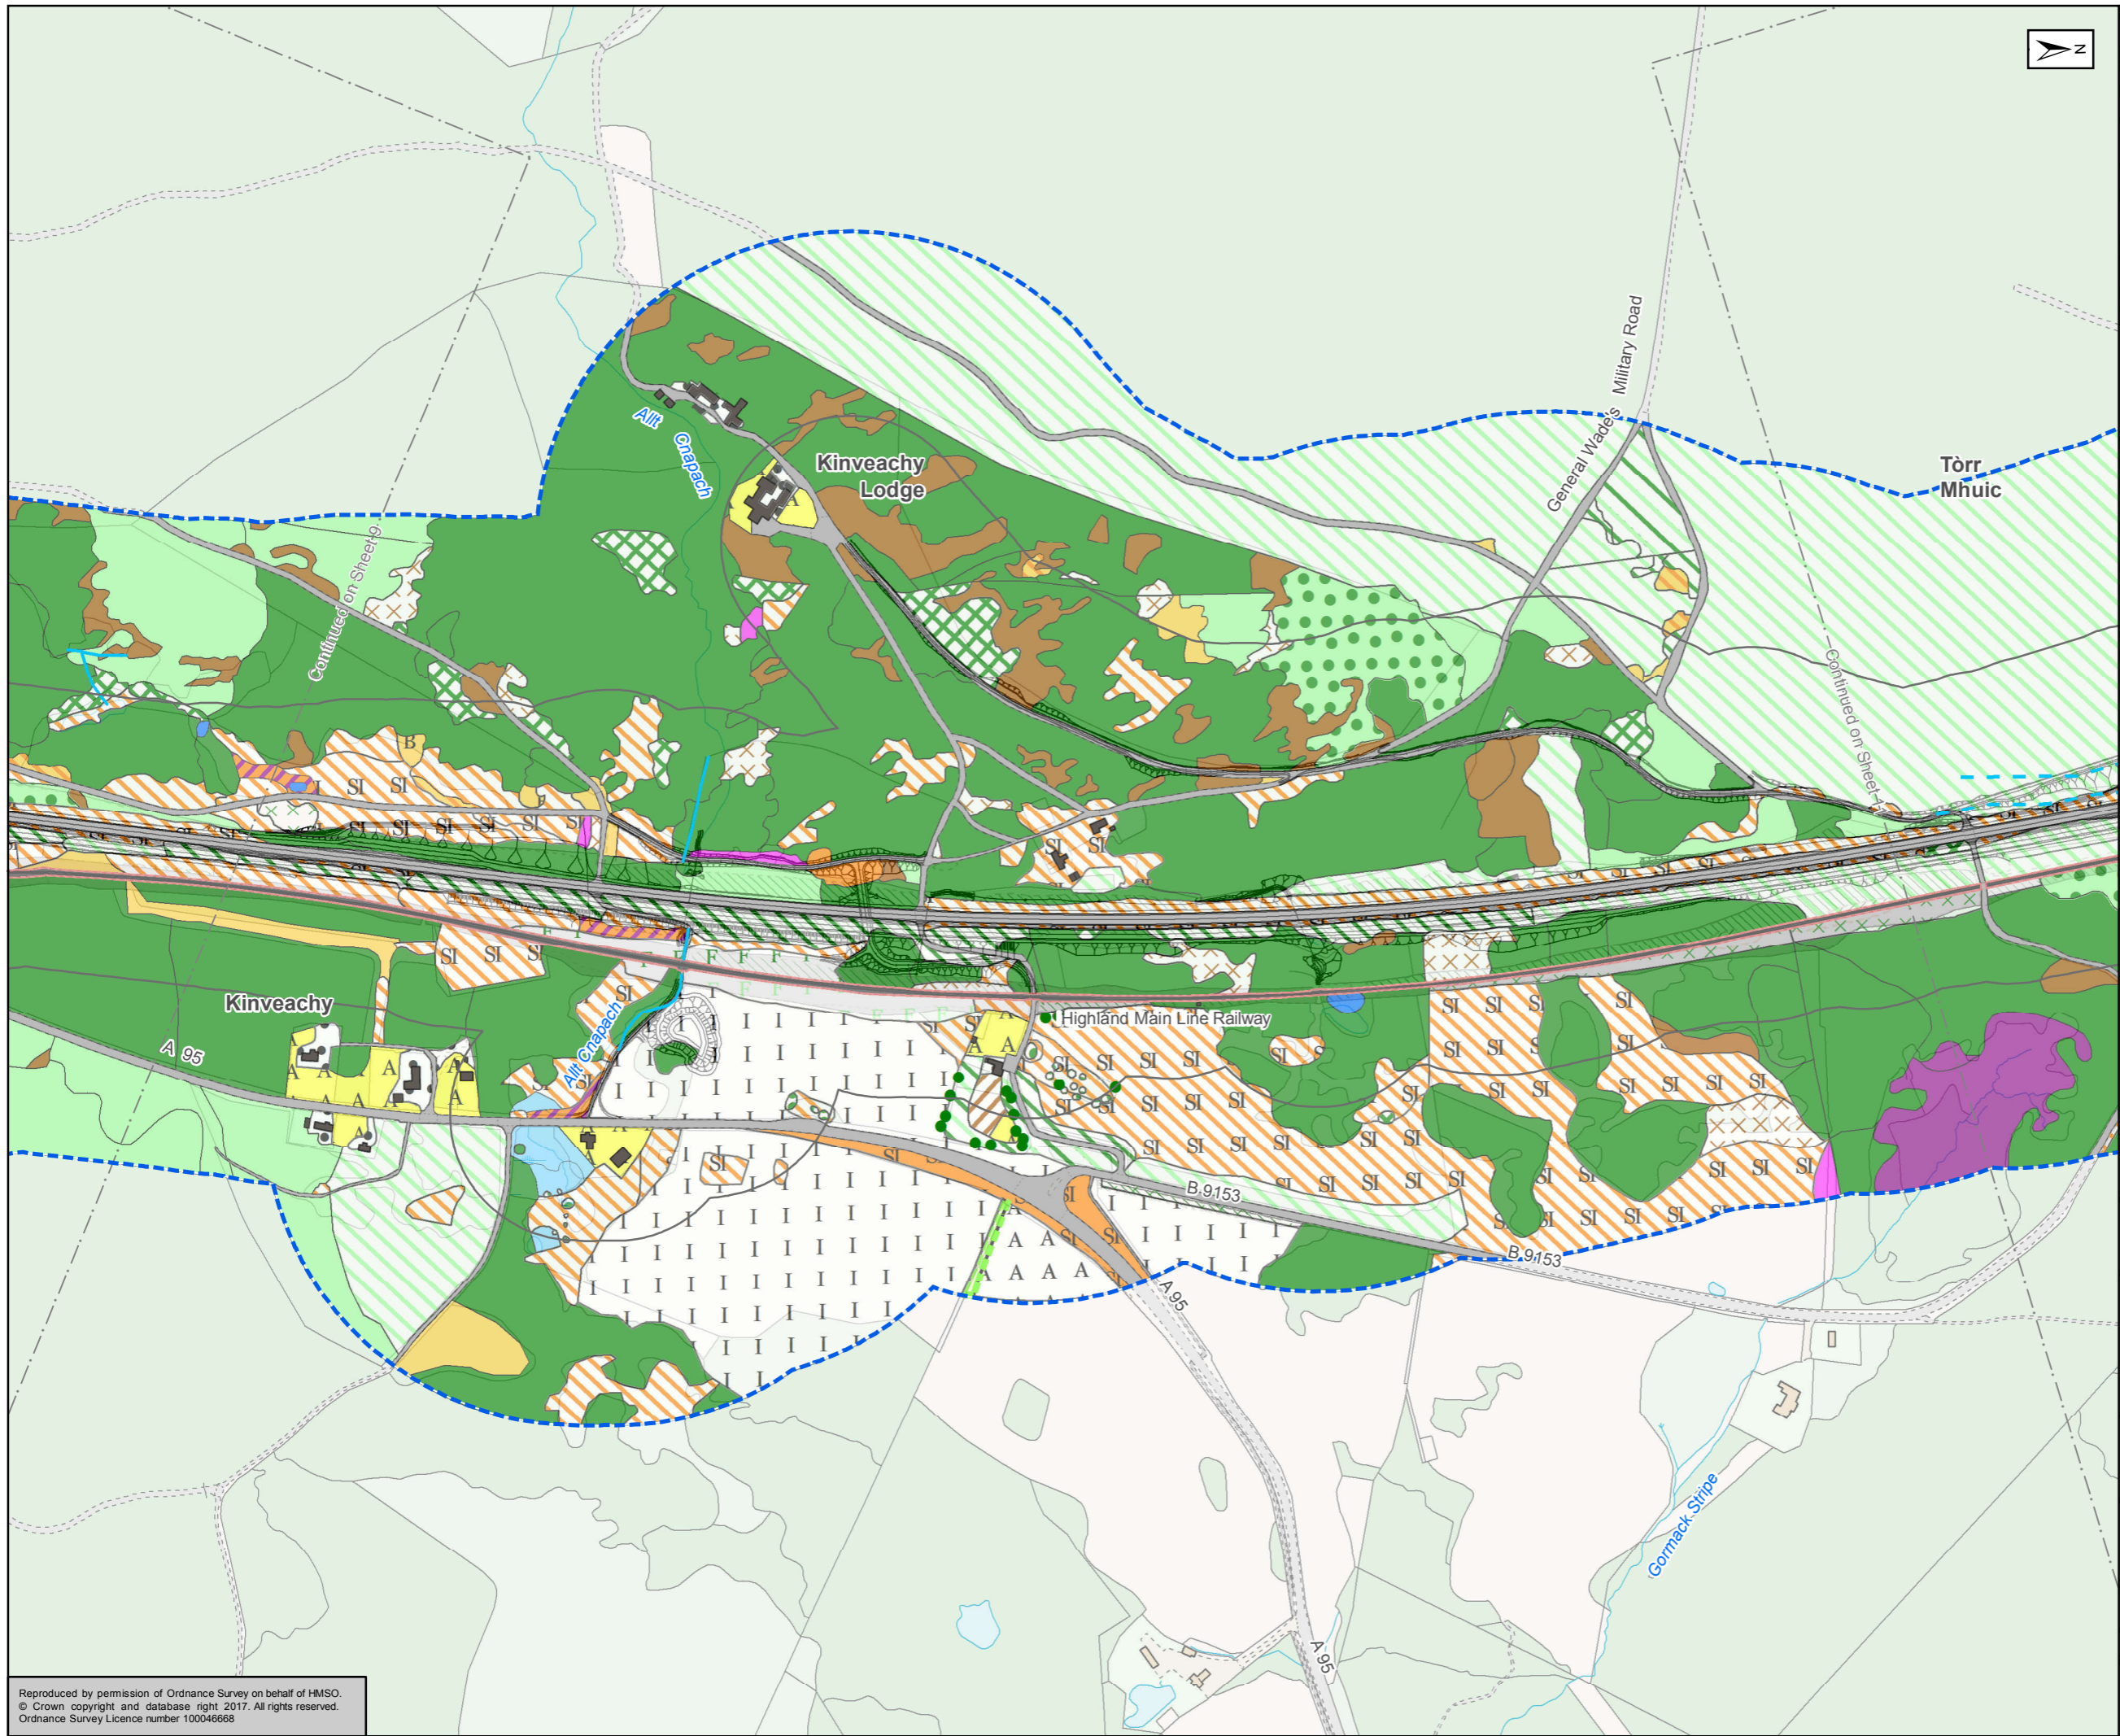

For legend see sheet 1

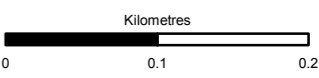



Status	FINAL	Suitability	B
--------	-------	-------------	---




Figure 12.3  
Phase 1 Habitat Map  
Sheet 10 of 18

Scale	1:5,000	Drawn	RM	Checked	DK	Approved	ROB	Authorised	SB
Document Number	A9P11-AMJ-EBD-H_ZZZZZ_XX-DR-GI-0019							Revision	P04
Project	Originator	Volume							
Location	Type	Role							

Reproduced by permission of Ordnance Survey on behalf of HMSO.  
© Crown copyright and database right 2017. All rights reserved.  
Ordnance Survey Licence number 100046668

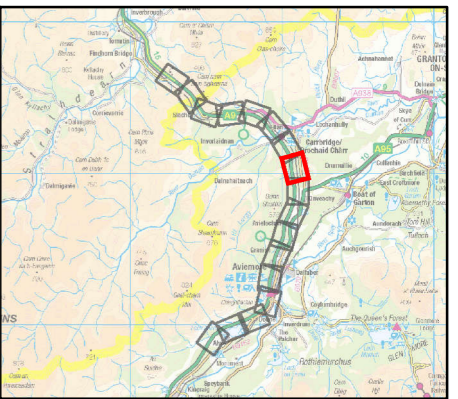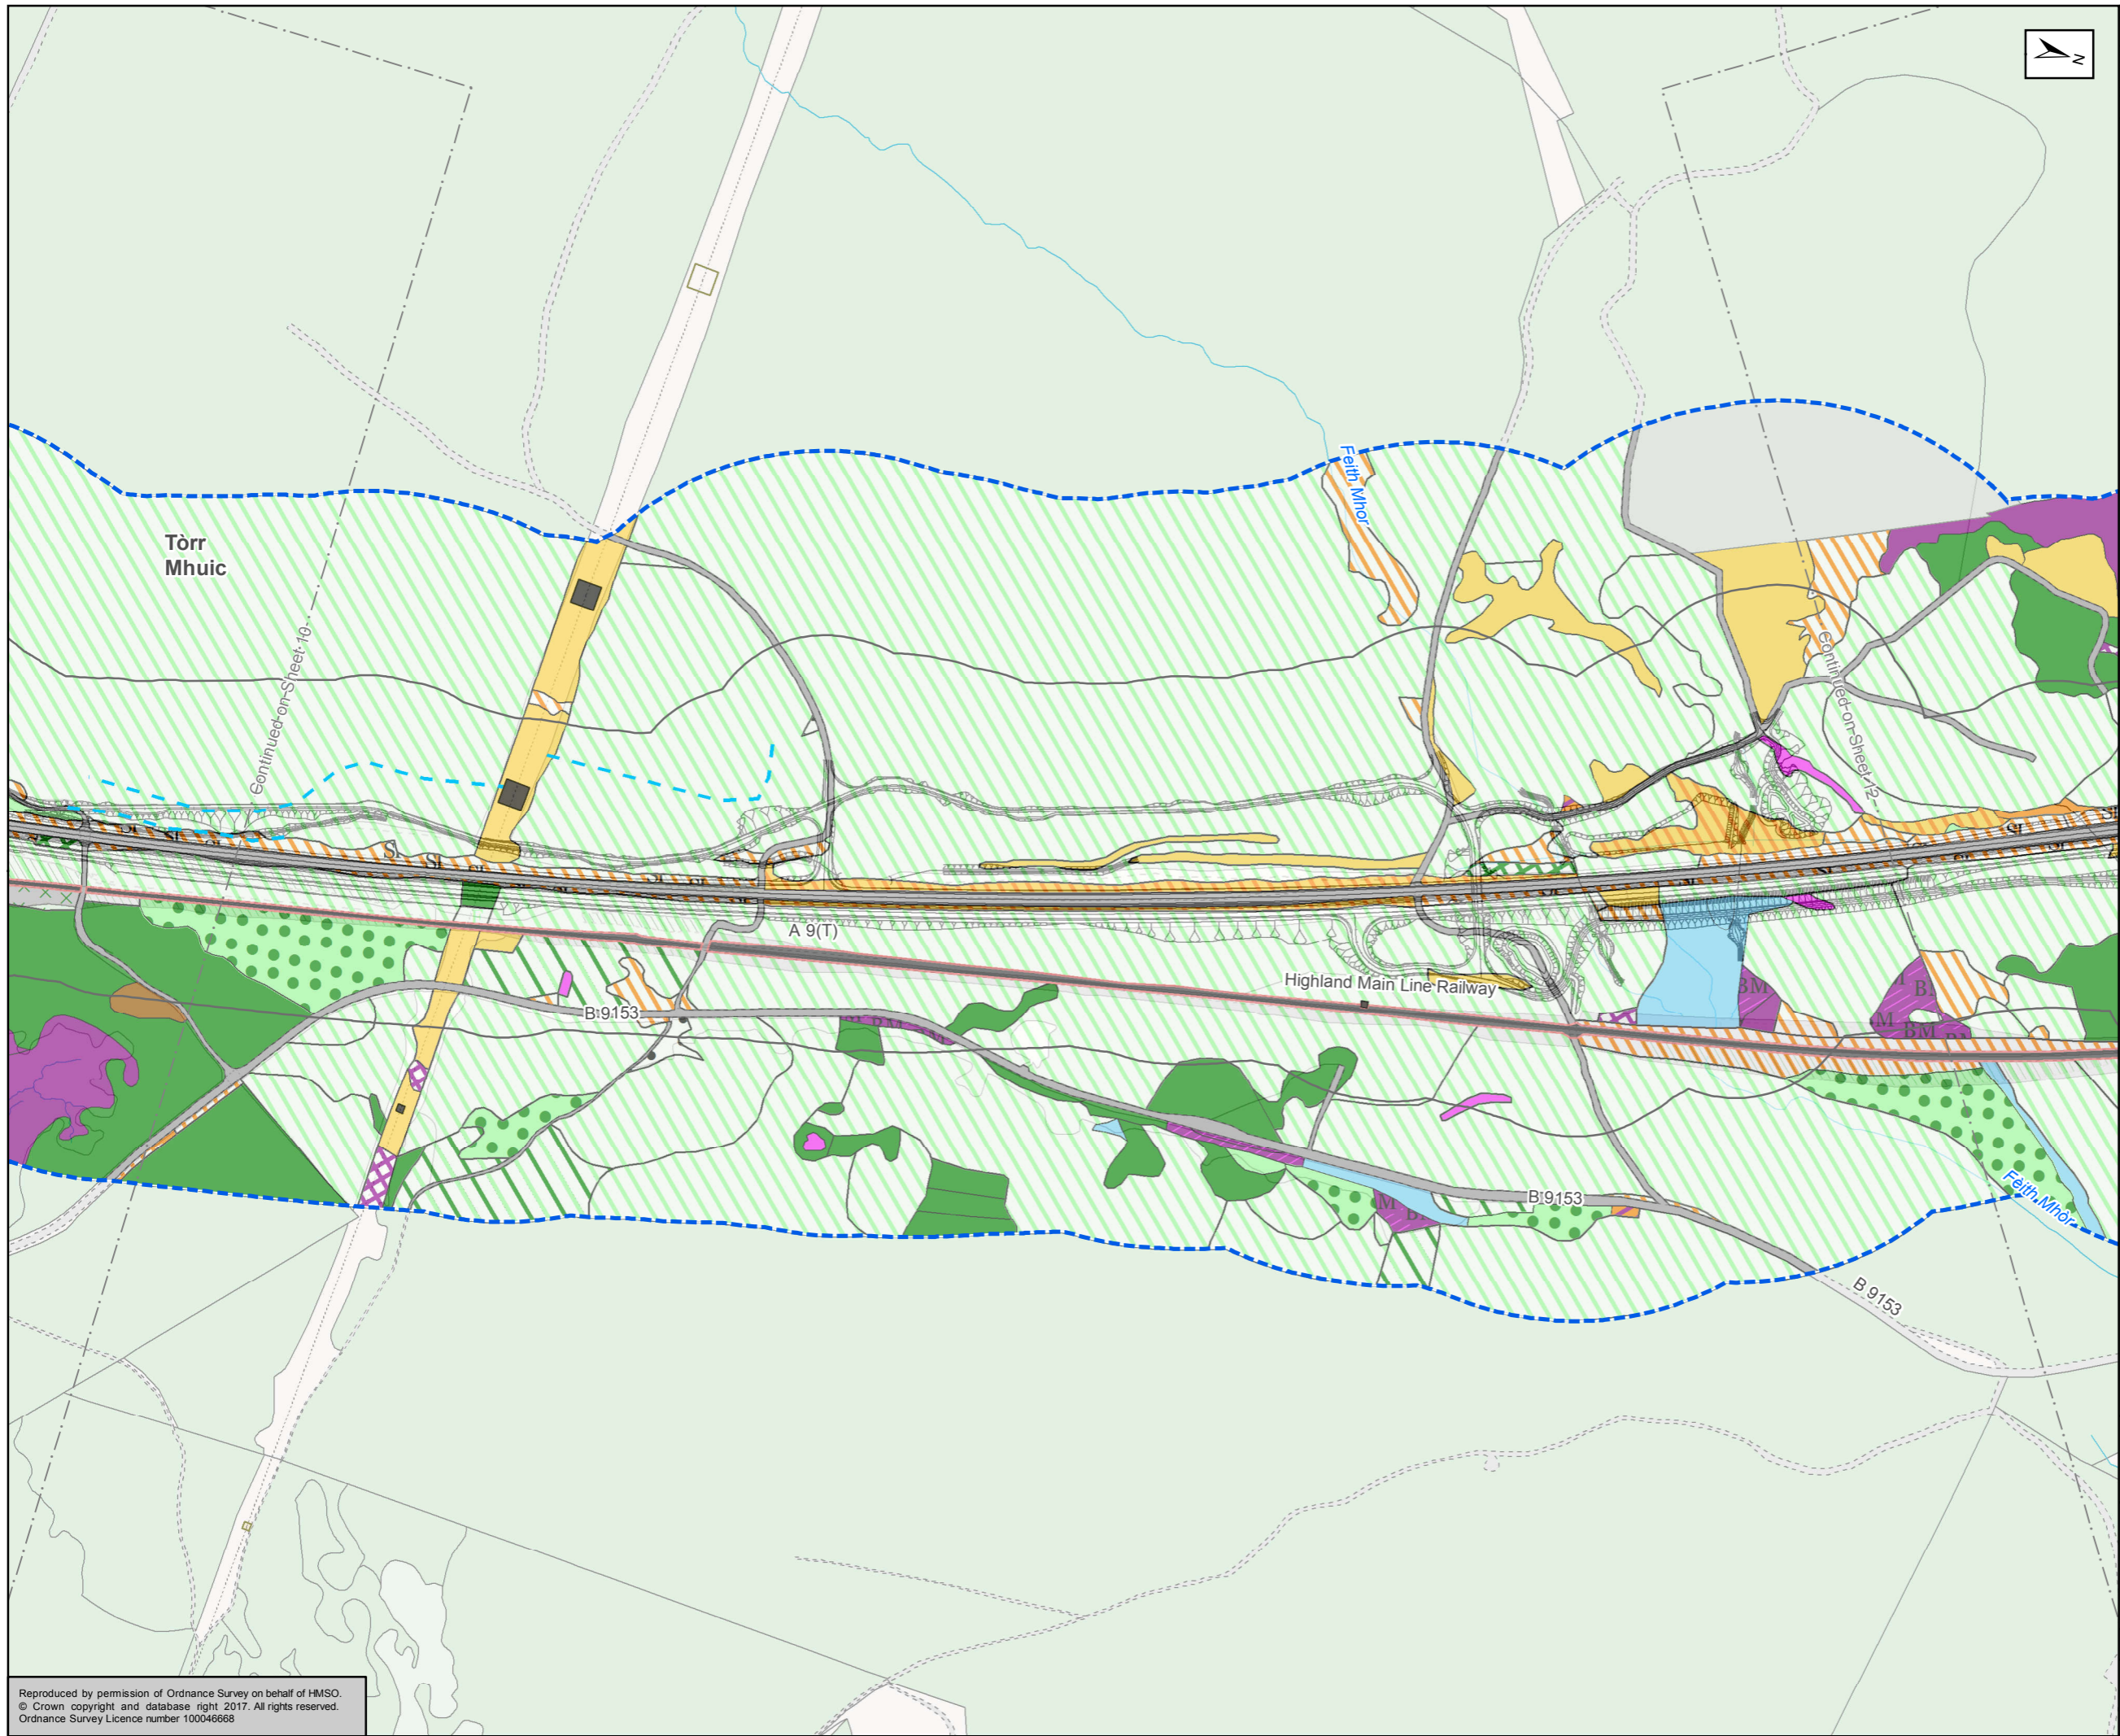

For legend see sheet 1

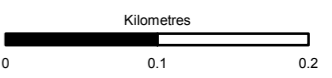

Status	FINAL	Subsidiary	B
--------	-------	------------	---

Client  
**TRANSPORT SCOTLAND**  
 COMHDHAIL ALBA





ATKINS mouchel


Figure 12.3  
 Phase 1 Habitat Map  
 Sheet 11 of 18

Scale	1:5,000	Drawn	RM	Checked	DK	Approved	ROB	Authorised	SB
Document Number	A9P11-AMJ-EBD-H_ZZZZZ_XX-DR-GI-0020							Revision	P04
Project	Originator	Volume	Location	Type	Role	Number			

Reproduced by permission of Ordnance Survey on behalf of HMSO.  
 © Crown copyright and database right 2017. All rights reserved.  
 Ordnance Survey Licence number 100046668

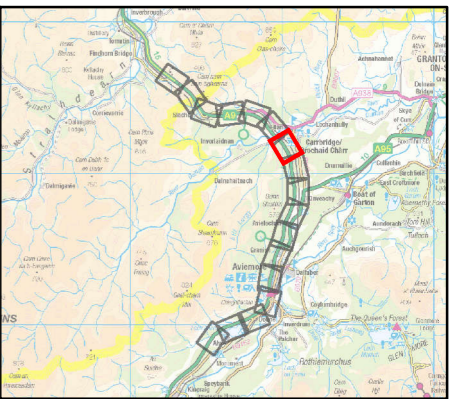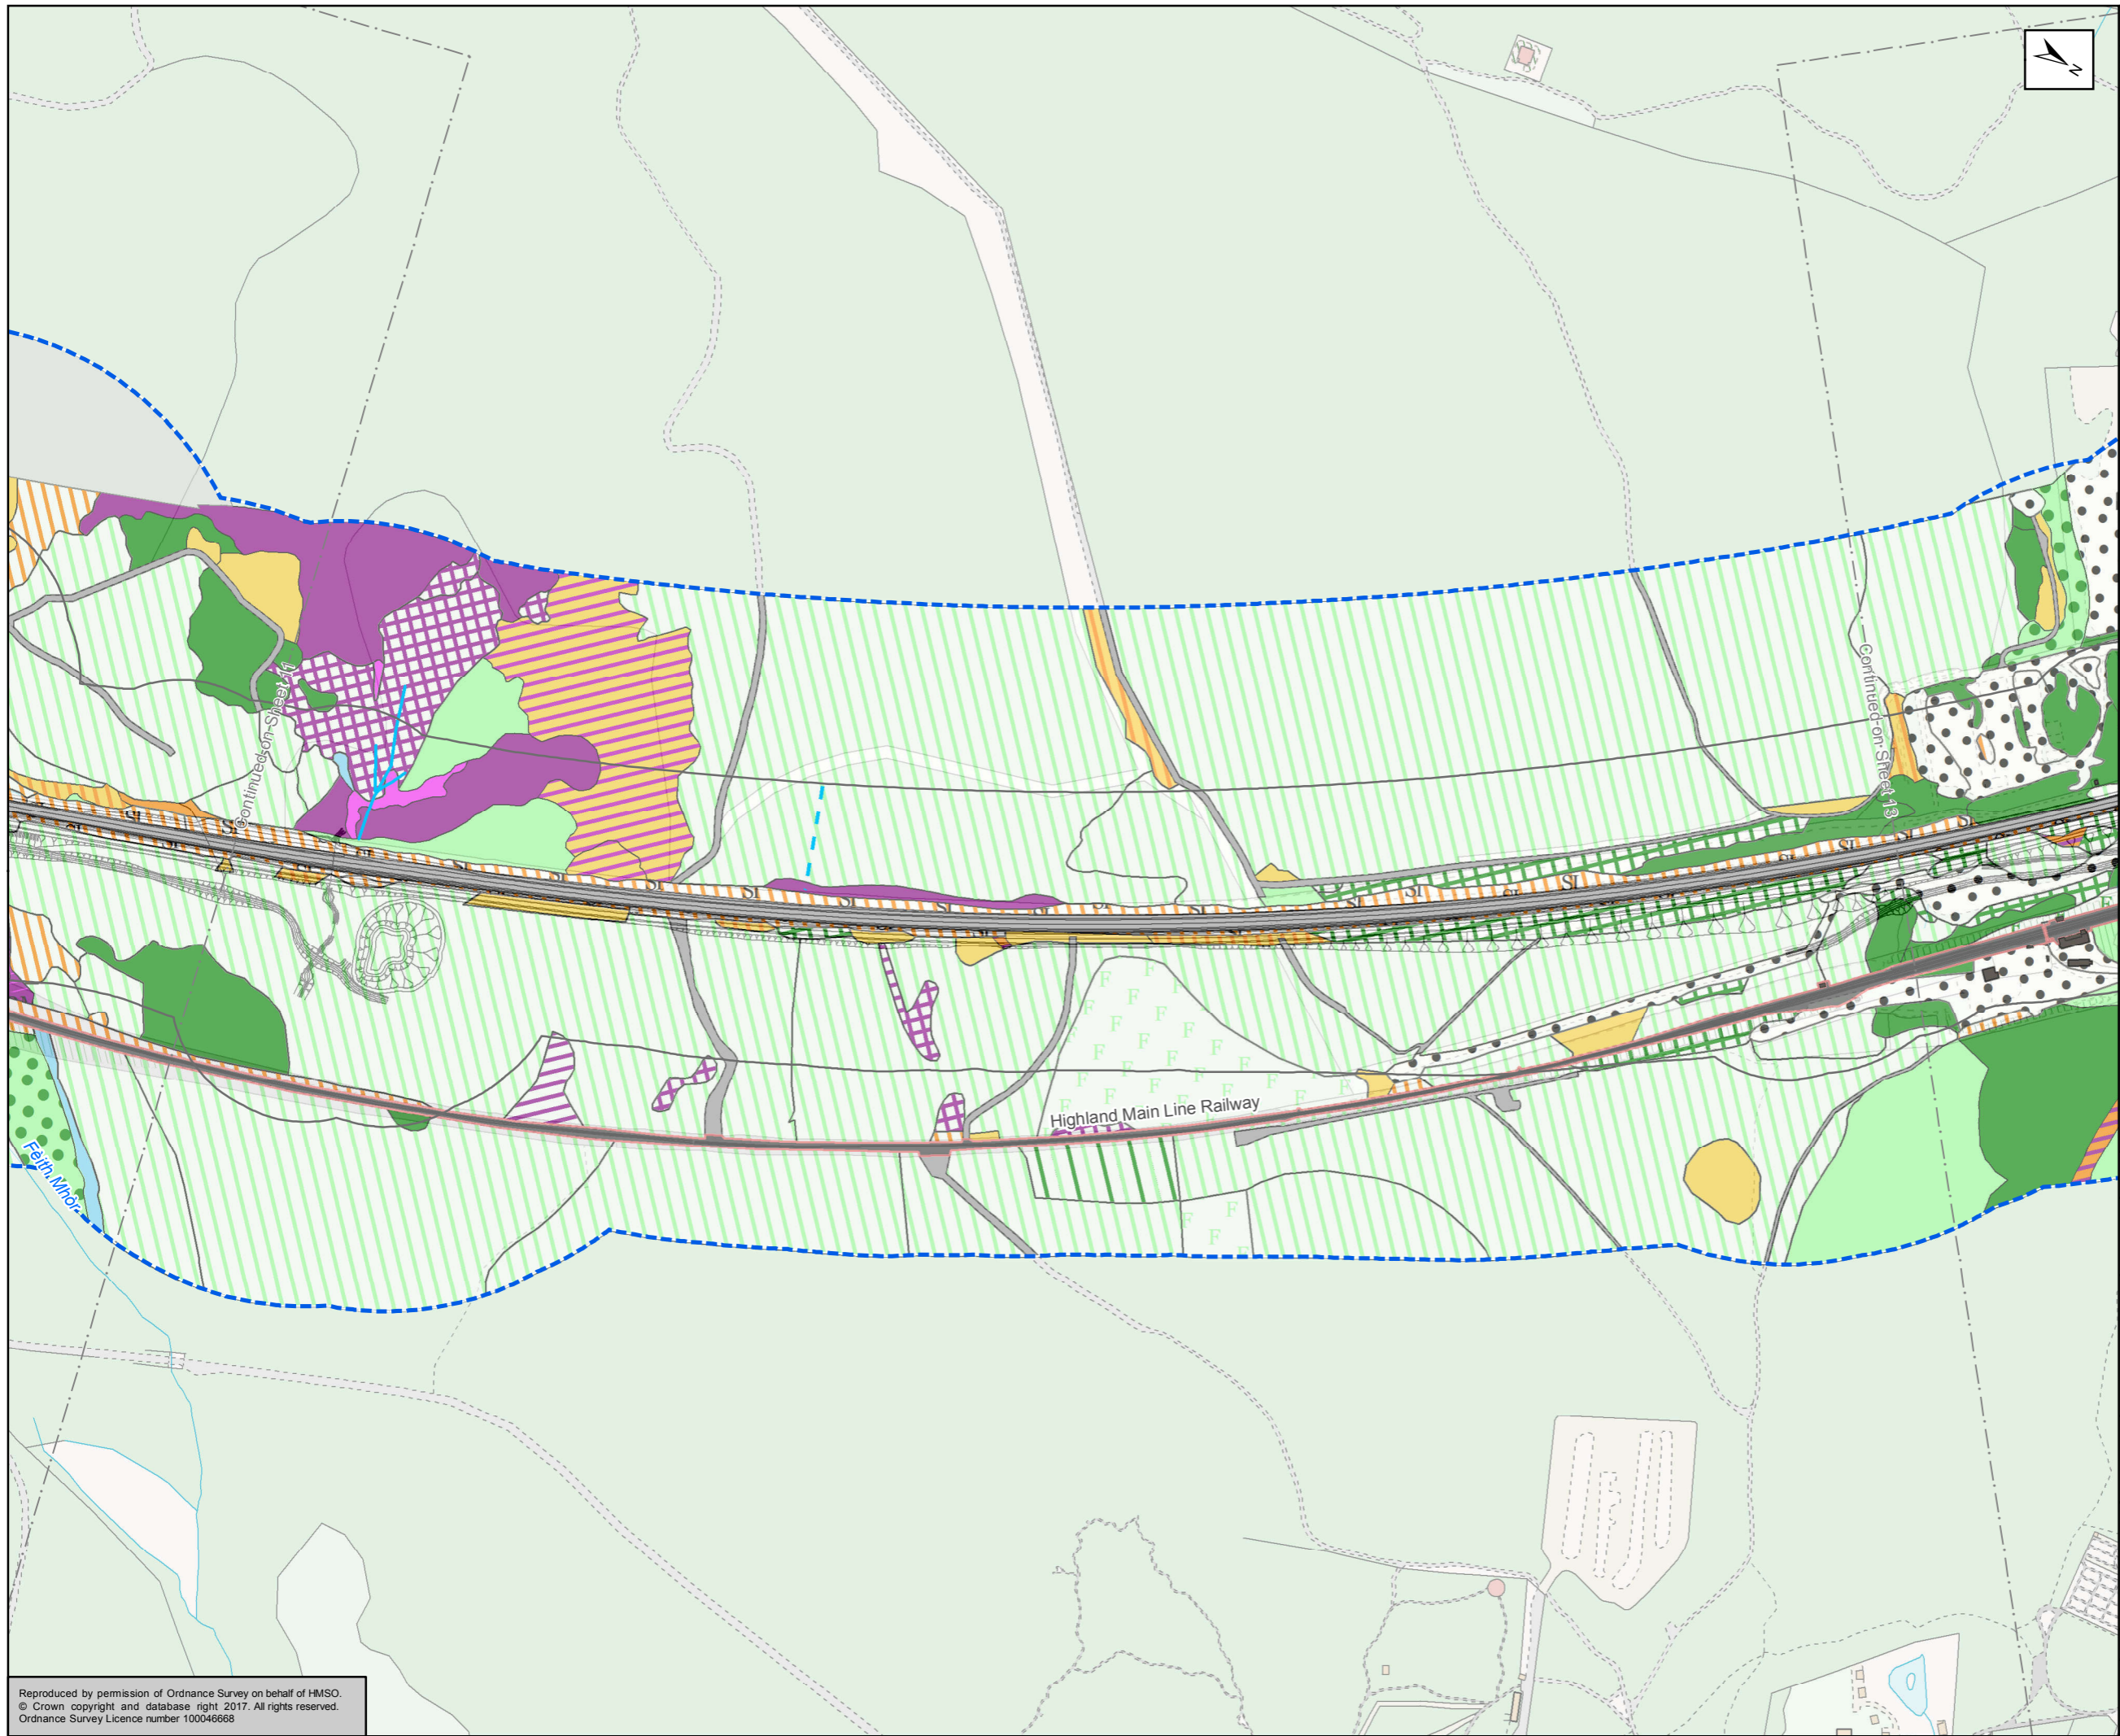

For legend see sheet 1

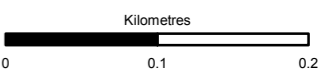



Status	FINAL	Suitability	B
--------	-------	-------------	---




Figure 12.3  
Phase 1 Habitat Map  
Sheet 12 of 18

Scale	1:5,000	Drawn	RM	Checked	DK	Approved	ROB	Authorised	SB
Document Number	A9P11-AMJ-EBD-H_ZZZZZ_XX-DR-GI-0021							Revision	P04
Project	Originator	Volume							
Location	Type	Role							

Reproduced by permission of Ordnance Survey on behalf of HMSO.  
© Crown copyright and database right 2017. All rights reserved.  
Ordnance Survey Licence number 100046668

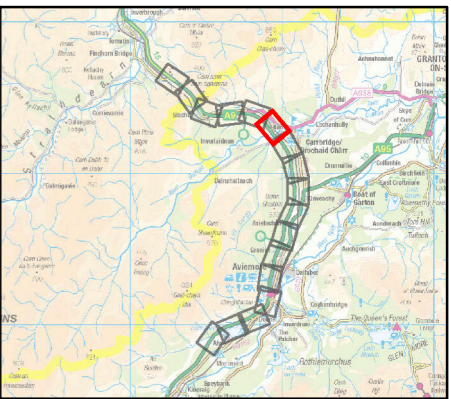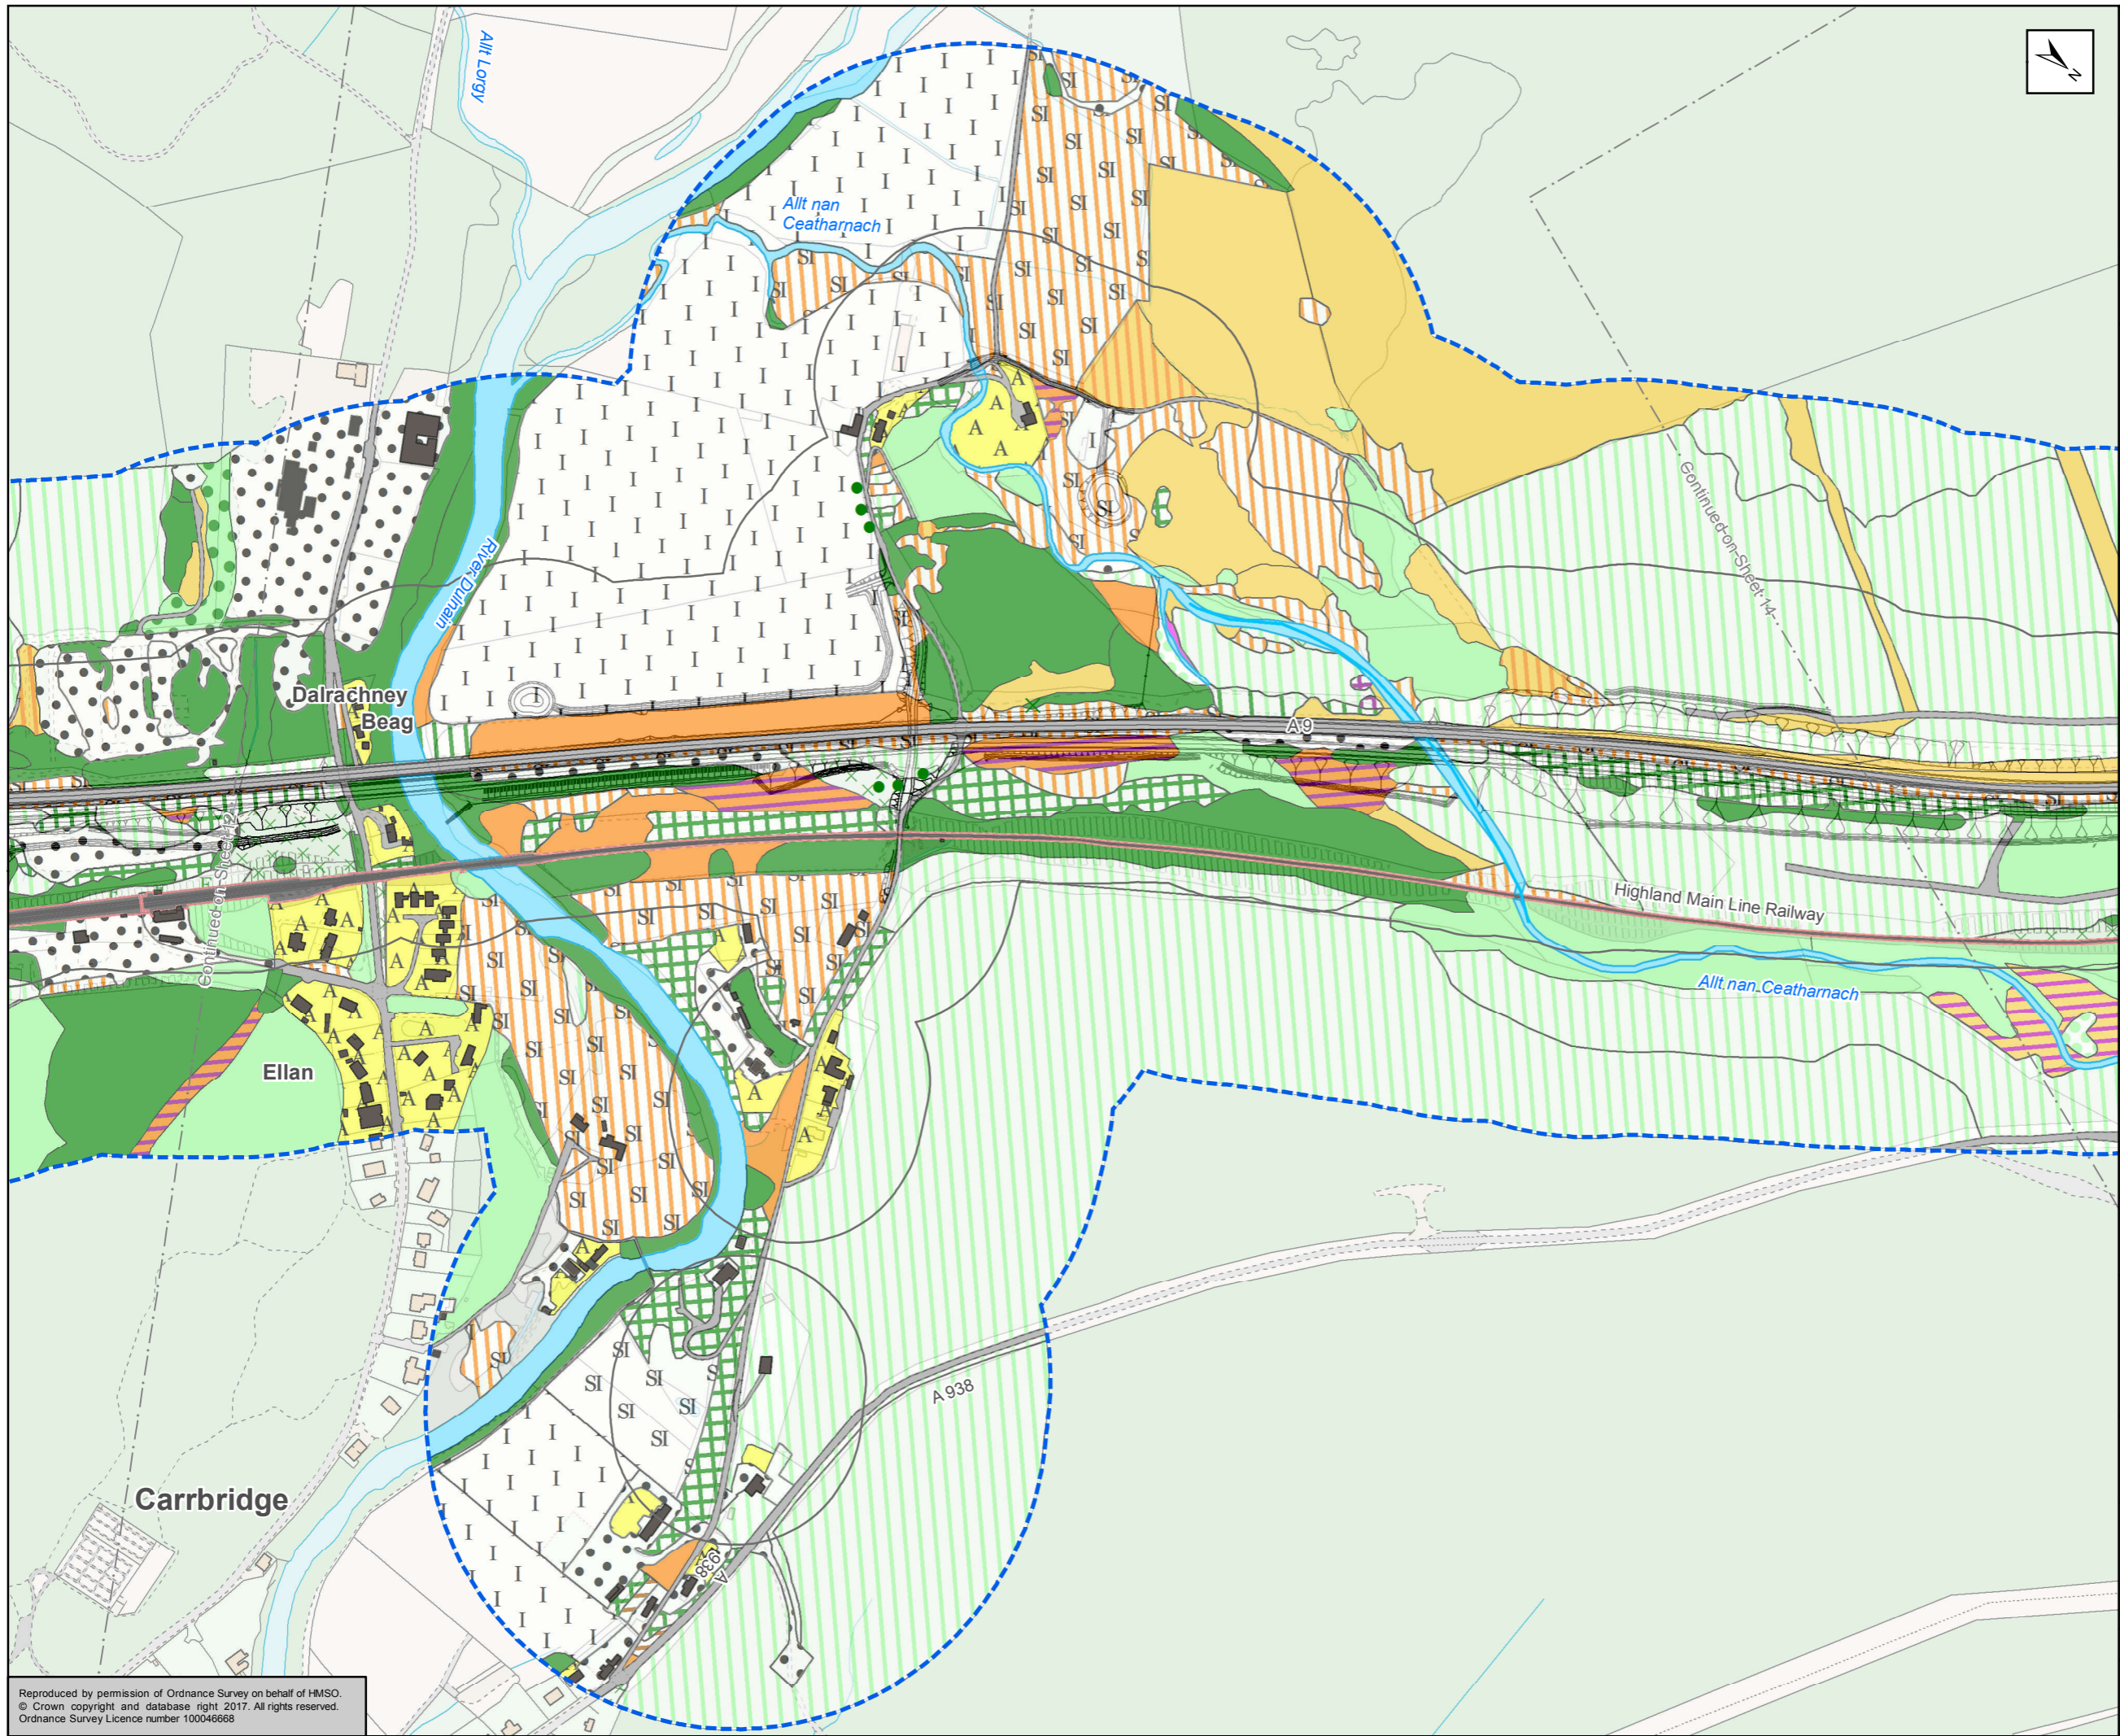

For legend see sheet 1

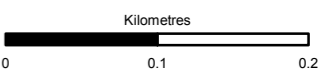



Status	FINAL	Subsidiary	B
--------	-------	------------	---




Figure 12.3  
Phase 1 Habitat Map  
Sheet 13 of 18

Scale	1:5,000	Drawn	RM	Checked	DK	Approved	ROB	Authorised	SB
Document Number	A9P11-AMJ-EBD-H_ZZZZ_XX-DR-GI-0022							Revision	P04
Project	Originator	Volume							
Location	Type	Role	Number						

Reproduced by permission of Ordnance Survey on behalf of HMSO.  
© Crown copyright and database right 2017. All rights reserved.  
Ordnance Survey Licence number 100046668

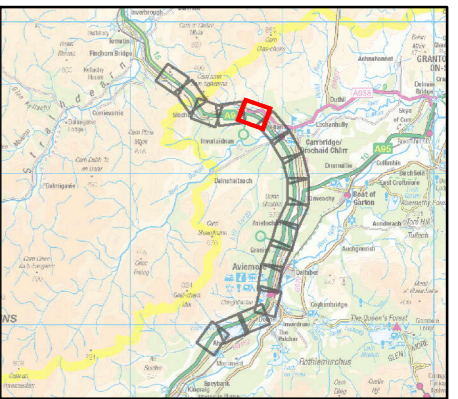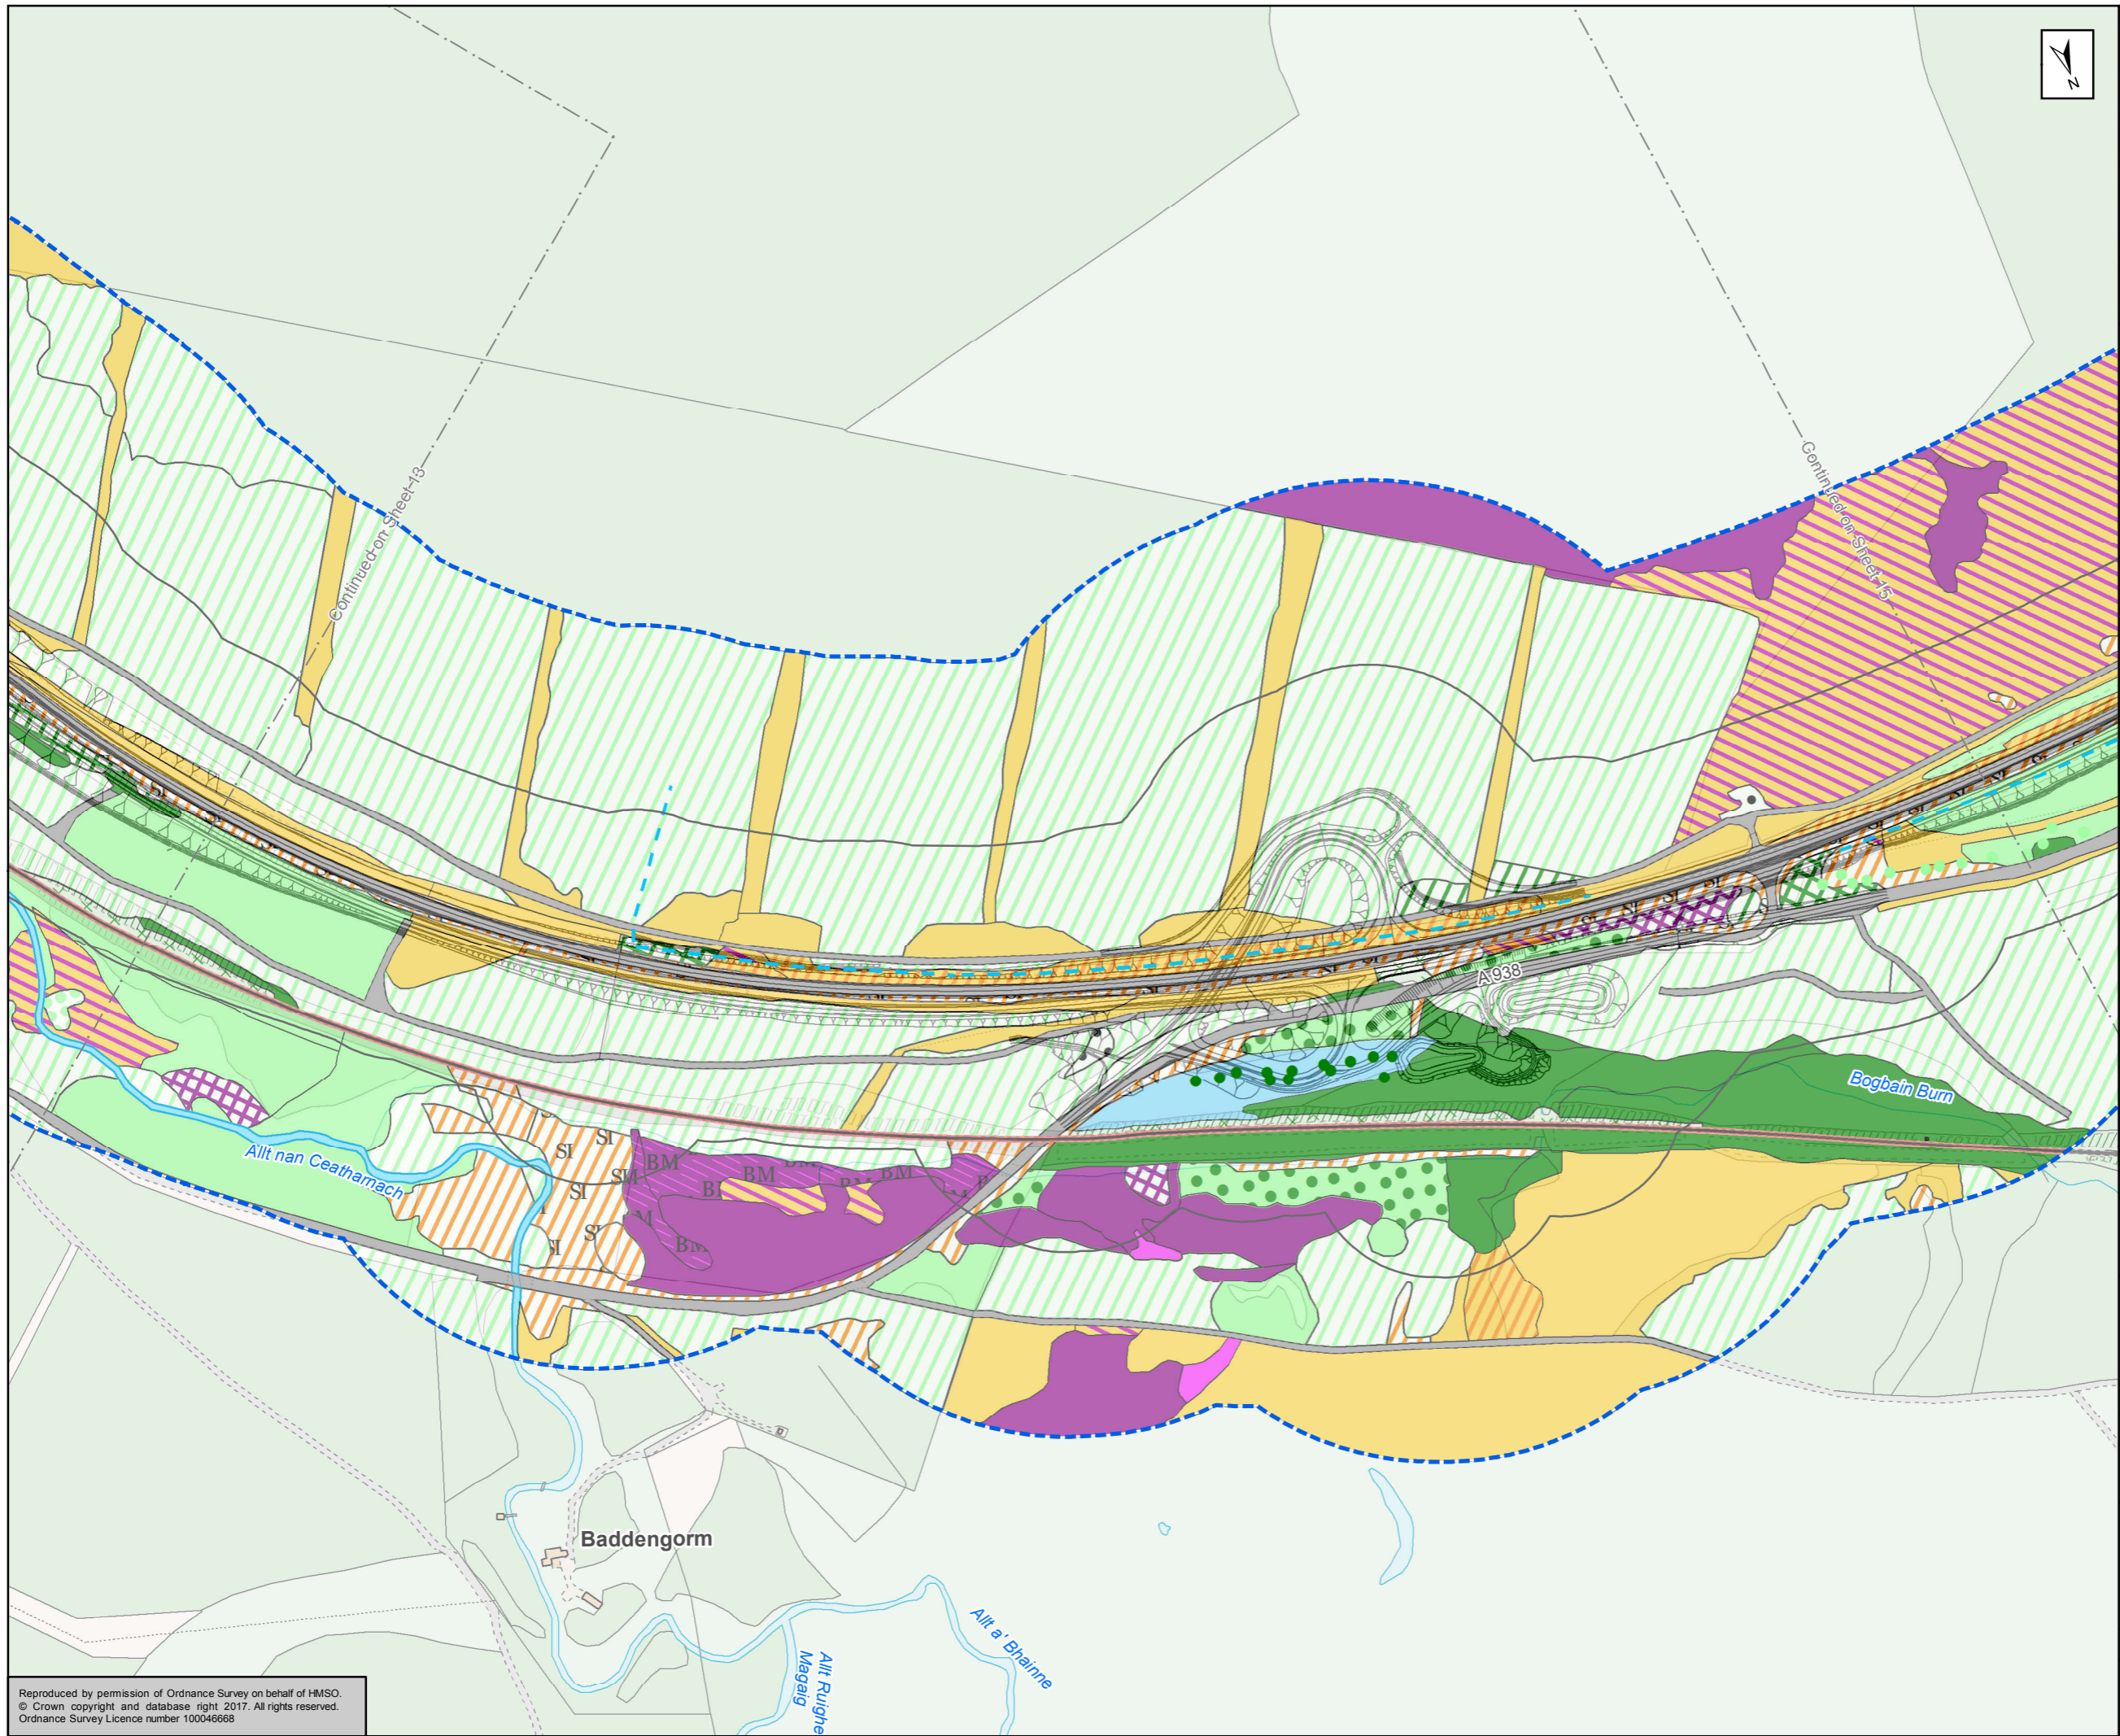

For legend see sheet 1

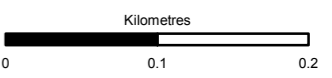

Status	FINAL	Subsidiary	B
--------	-------	------------	---

Client  
**TRANSPORT SCOTLAND**  
 COMHDHAIL ALBA



ATKINS mouchel

Figure 12.3  
 Phase 1 Habitat Map  
 Sheet 14 of 18

Scale	1:5,000	Drawn	RM	Checked	DK	Approved	ROB	Authorised	SB
Document Number	A9P11-AMJ-EBD-H_ZZZZZ_XX-DR-GI-0023							Revision	P04
Project	Originator	Volume							
Location	Type	Role	Number						

Reproduced by permission of Ordnance Survey on behalf of HMSO.  
 © Crown copyright and database right 2017. All rights reserved.  
 Ordnance Survey Licence number 100046668