

Proposed Scheme  
 50m Study Area  
 Static Recorder (SDxx)

**Bat Survey Locations Symbols**

	Bridge (BRxx)	<i>Colour coding denoting roost potential applies (see below)</i>
	Building (STxx)	
	Culvert (CUxx)	
	Tree (xx)	
	Underpass (UPxx)	


**Bat Roost Potential**

	High
	Moderate
	Low

Rock Face (RFxx)  
 Bat Survey Transects  
 2016 Crossing Location (CPxx)  
 2017 Crossing Location (CPxx)  
 2017 Control Point (CPxx)

**Confirmed Roost**

	Confirmed Roost
--	-----------------

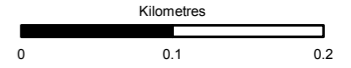



Status	FINAL	Subsidiary	B
--------	-------	------------	---



Figure 12.14  
Bat Survey Results  
Sheet 10 of 17

Scale	1:5,000	Drawn	HAH	Checked	SK	Approved	ROB	Authorised	SB
Document Number	A9P11-AMJ-EBD-H_ZZZZZ_XX-DR-GI-0216							Revision	P04
Project	Originator	Volume							
Location	Type	Role							

Reproduced by permission of Ordnance Survey on behalf of HMSO.  
© Crown copyright and database right 2017. All rights reserved.  
Ordnance Survey Licence number 100046668

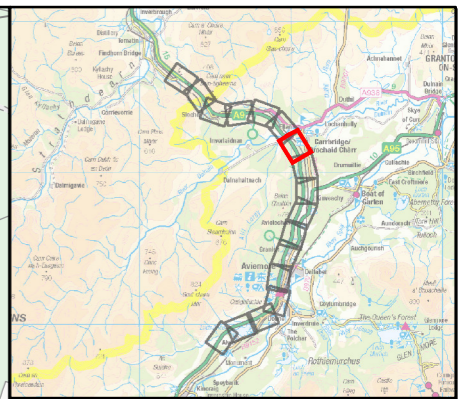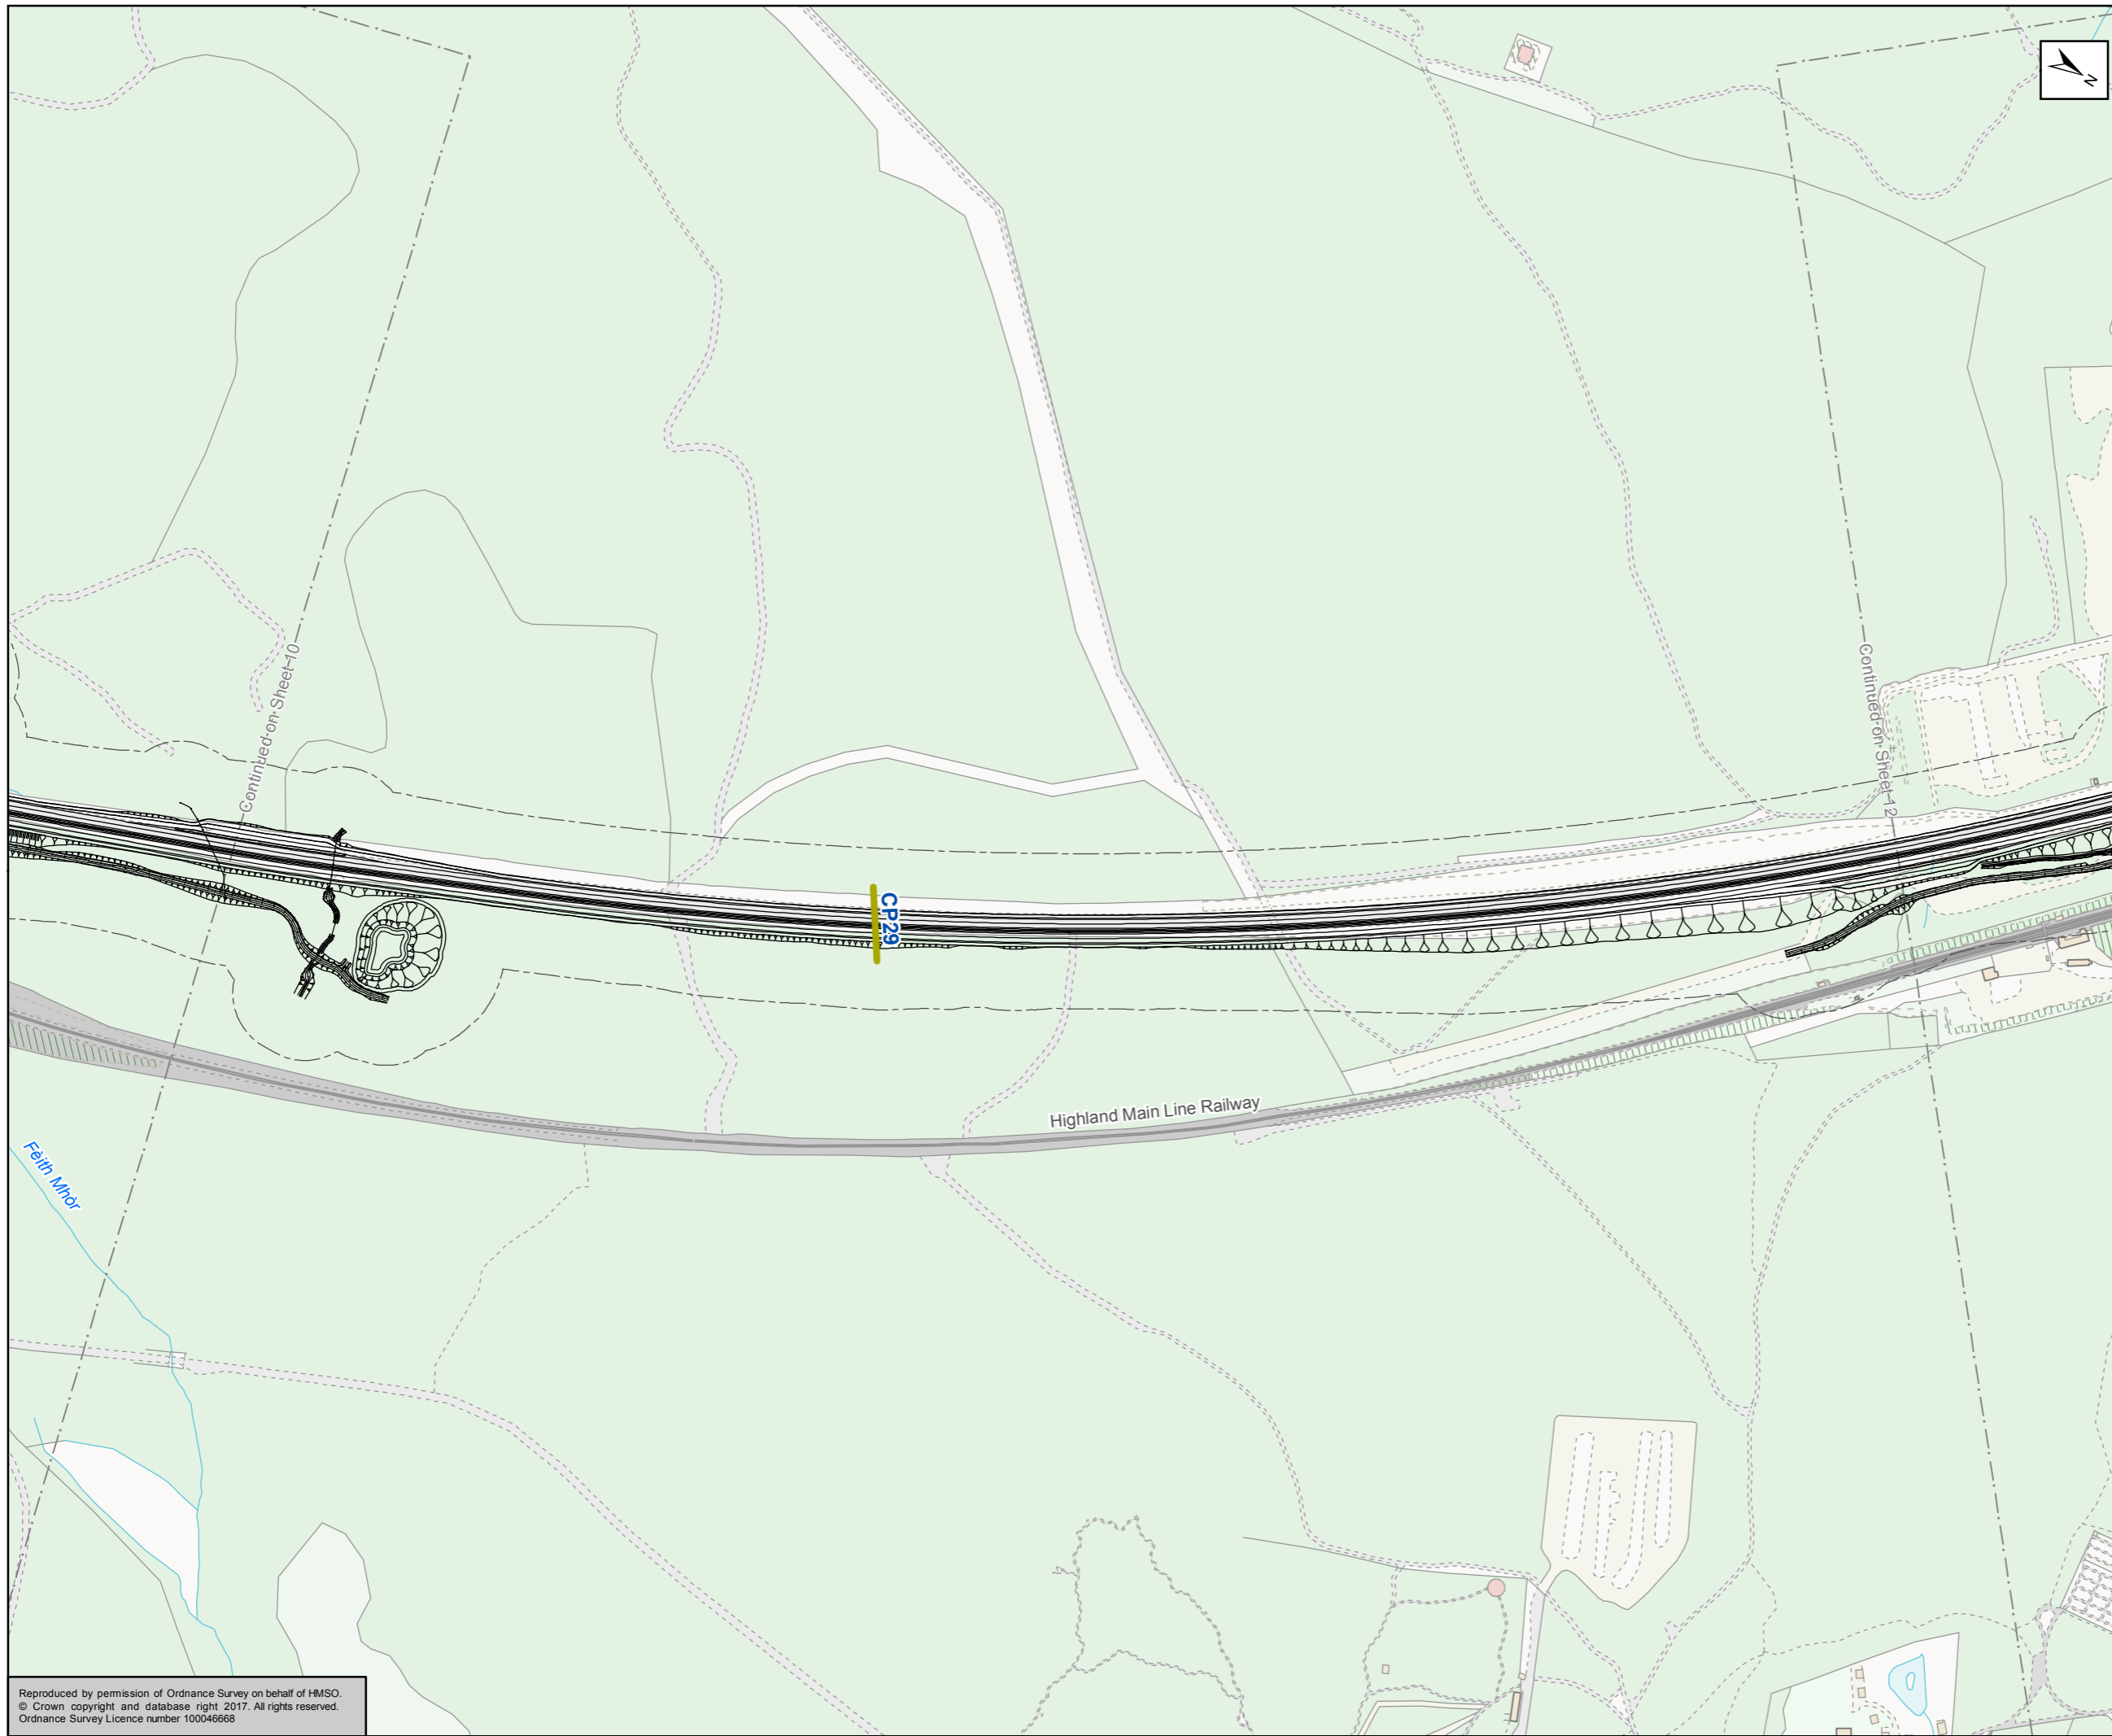

Proposed Scheme  
 50m Study Area  
 Static Recorder (SDxx)

**Bat Survey Locations Symbols**

Bridge (BRxx)      *Colour coding denoting roost potential applies (see below)*  
 Building (STxx)  
 Culvert (CUxx)  
 Tree (xx)  
 Underpass (UPxx)

**Bat Roost Potential**

High  
 Moderate  
 Low

Rock Face (RFxx)  
 Bat Survey Transects  
 2016 Crossing Location (CPxx)  
 2017 Crossing Location (CPxx)  
 2017 Control Point (CPxx)

**Confirmed Roost**

Confirmed Roost

Kilometres  
0      0.1      0.2

Status	FINAL	Subsidiary	B
--------	-------	------------	---



Client

**Figure 12.14**  
**Bat Survey Results**  
**Sheet 11 of 17**

Scale	1:5,000	Drawn	HAH	Checked	SK	Approved	ROB	Authorised	SB
Document Number	A9P11-AMJ-EBD-H_ZZZZZ_XX-DR-GI-0217							Revision	P04
Project	Originator	Volume							
Location	Type	Role	Number						

Reproduced by permission of Ordnance Survey on behalf of HMSO.  
 © Crown copyright and database right 2017. All rights reserved.  
 Ordnance Survey Licence number 100046668



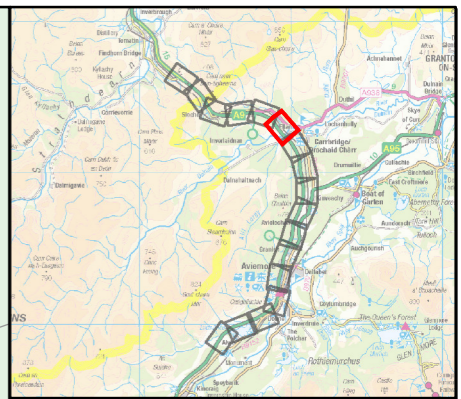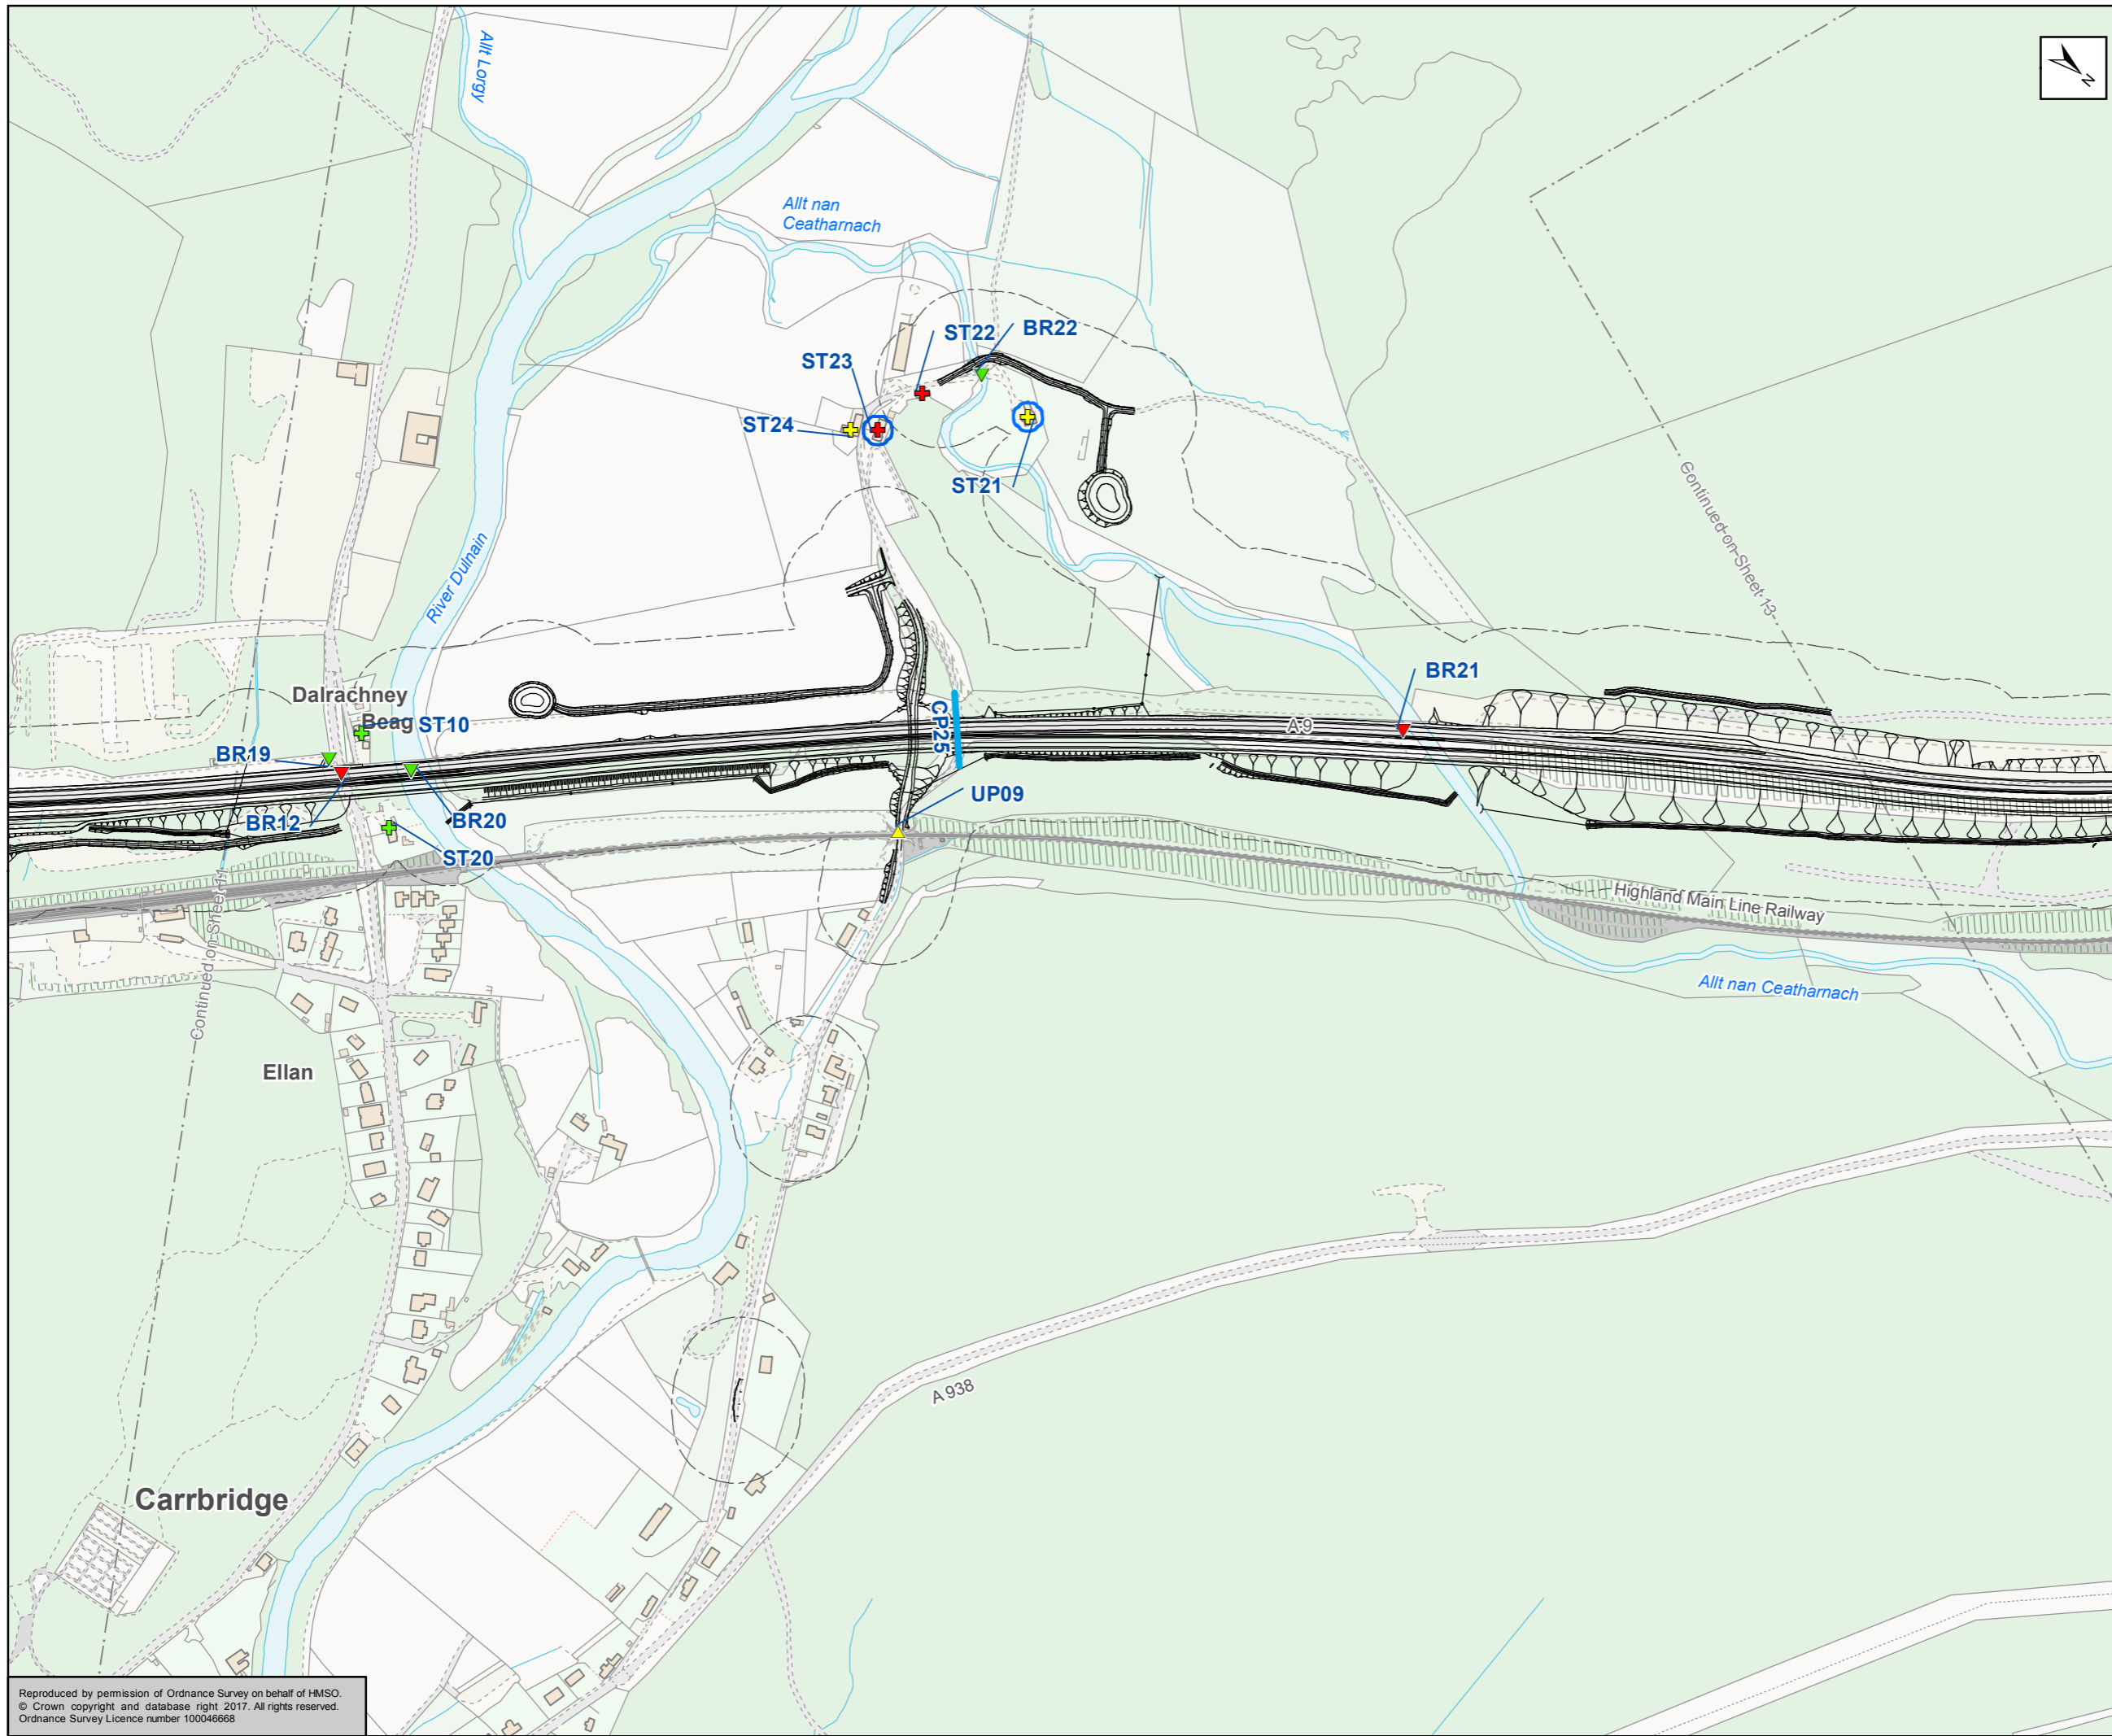

Proposed Scheme  
 50m Study Area  
 Static Recorder (SDxx)

**Bat Survey Locations Symbols**

Bridge (BRxx)      *Colour coding denoting roost potential applies (see below)*  
 Building (STxx)  
 Culvert (CUxx)  
 Tree (xx)  
 Underpass (UPxx)

**Bat Roost Potential**

High  
 Moderate  
 Low

Rock Face (RFxx)  
 Bat Survey Transects  
 2016 Crossing Location (CPxx)  
 2017 Crossing Location (CPxx)  
 2017 Control Point (CPxx)

**Confirmed Roost**

Confirmed Roost

Kilometres  
0 0.1 0.2



Status	FINAL	Subsidiary	B
--------	-------	------------	---

Client

Figure 12.14  
Bat Survey Results  
Sheet 12 of 17

Scale	1:5,000	Drawn	HAH	Checked	SK	Approved	ROB	Authorised	SB
Document Number	A9P11-AMJ-EBD-H_ZZZZZ_XX-DR-GI-0218							Revision	P04
Project	Originator	Volume							
Location	Type	Role							

Reproduced by permission of Ordnance Survey on behalf of HMSO.  
© Crown copyright and database right 2017. All rights reserved.  
Ordnance Survey Licence number 100046668

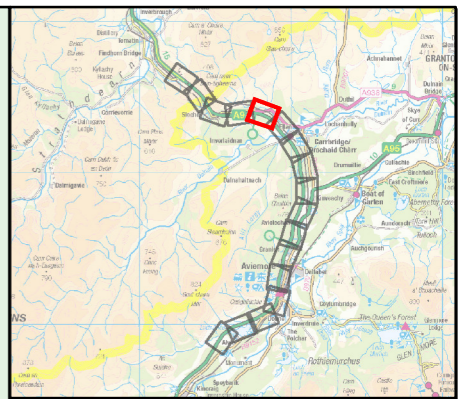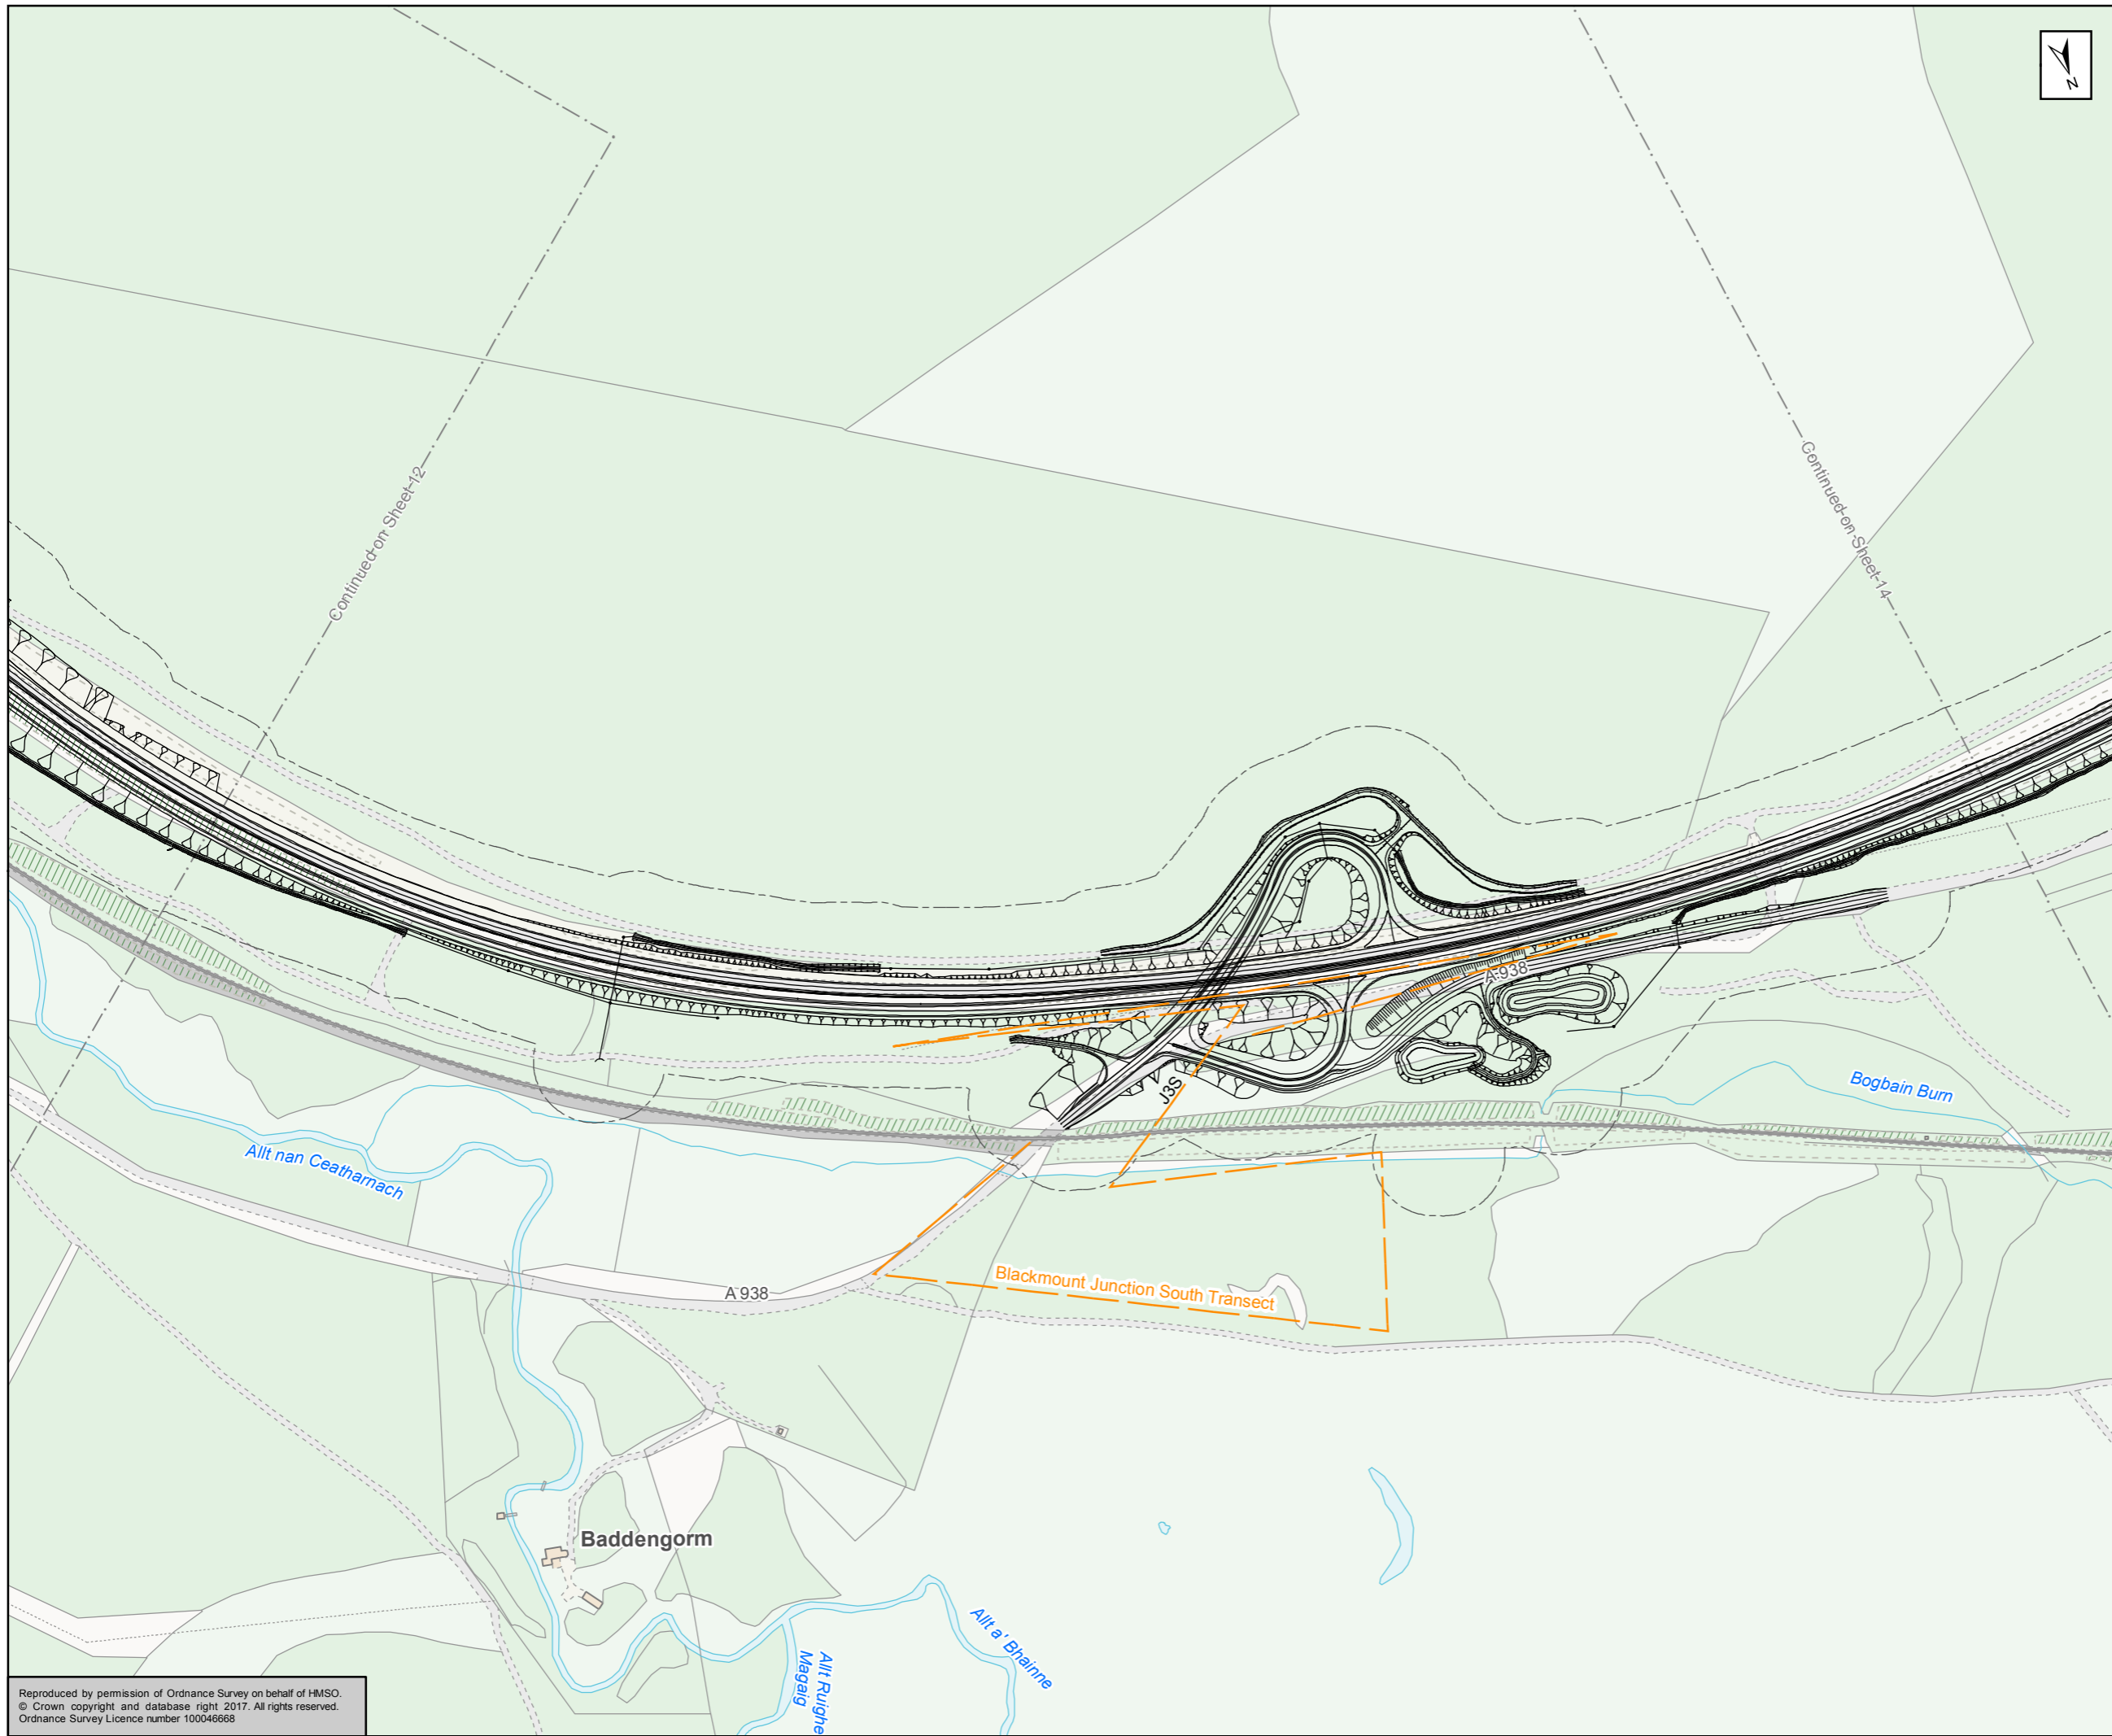

Proposed Scheme  
 50m Study Area  
 Static Recorder (SDxx)

**Bat Survey Locations Symbols**

	Bridge (BRxx)	<i>Colour coding denoting roost potential applies (see below)</i>
	Building (STxx)	
	Culvert (CUxx)	
	Tree (xx)	
	Underpass (UPxx)	


**Bat Roost Potential**

	High
	Moderate
	Low

Rock Face (RFxx)  
 Bat Survey Transects  
 2016 Crossing Location (CPxx)  
 2017 Crossing Location (CPxx)  
 2017 Control Point (CPxx)

**Confirmed Roost**

Confirmed Roost

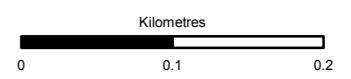

Status: FINAL Subtotal: B


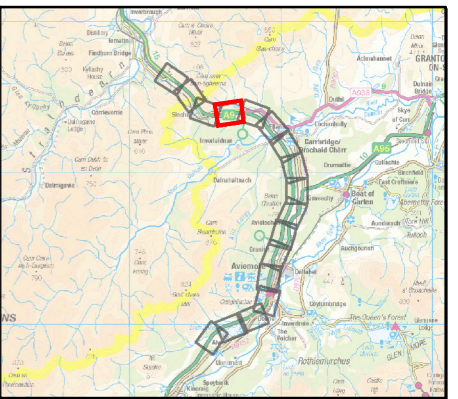


Figure 12.14  
Bat Survey Results  
Sheet 13 of 17

Scale: 1:5,000	Drawn: HAH	Checked: SK	Approved: ROB	Authorised: SB
Document Number: A9P11-AMJ-EBD-H_ZZZZZ_XX-DR-GI-0219	Project: A9P11-AMJ-EBD-H_ZZZZZ_XX-DR-GI-0219	Originator: A9P11-AMJ-EBD-H_ZZZZZ_XX-DR-GI-0219	Volume: A9P11-AMJ-EBD-H_ZZZZZ_XX-DR-GI-0219	Revision: P04
Location:	Type:	Role:	Number:	

Reproduced by permission of Ordnance Survey on behalf of HMSO.  
© Crown copyright and database right 2017. All rights reserved.  
Ordnance Survey Licence number 100046668



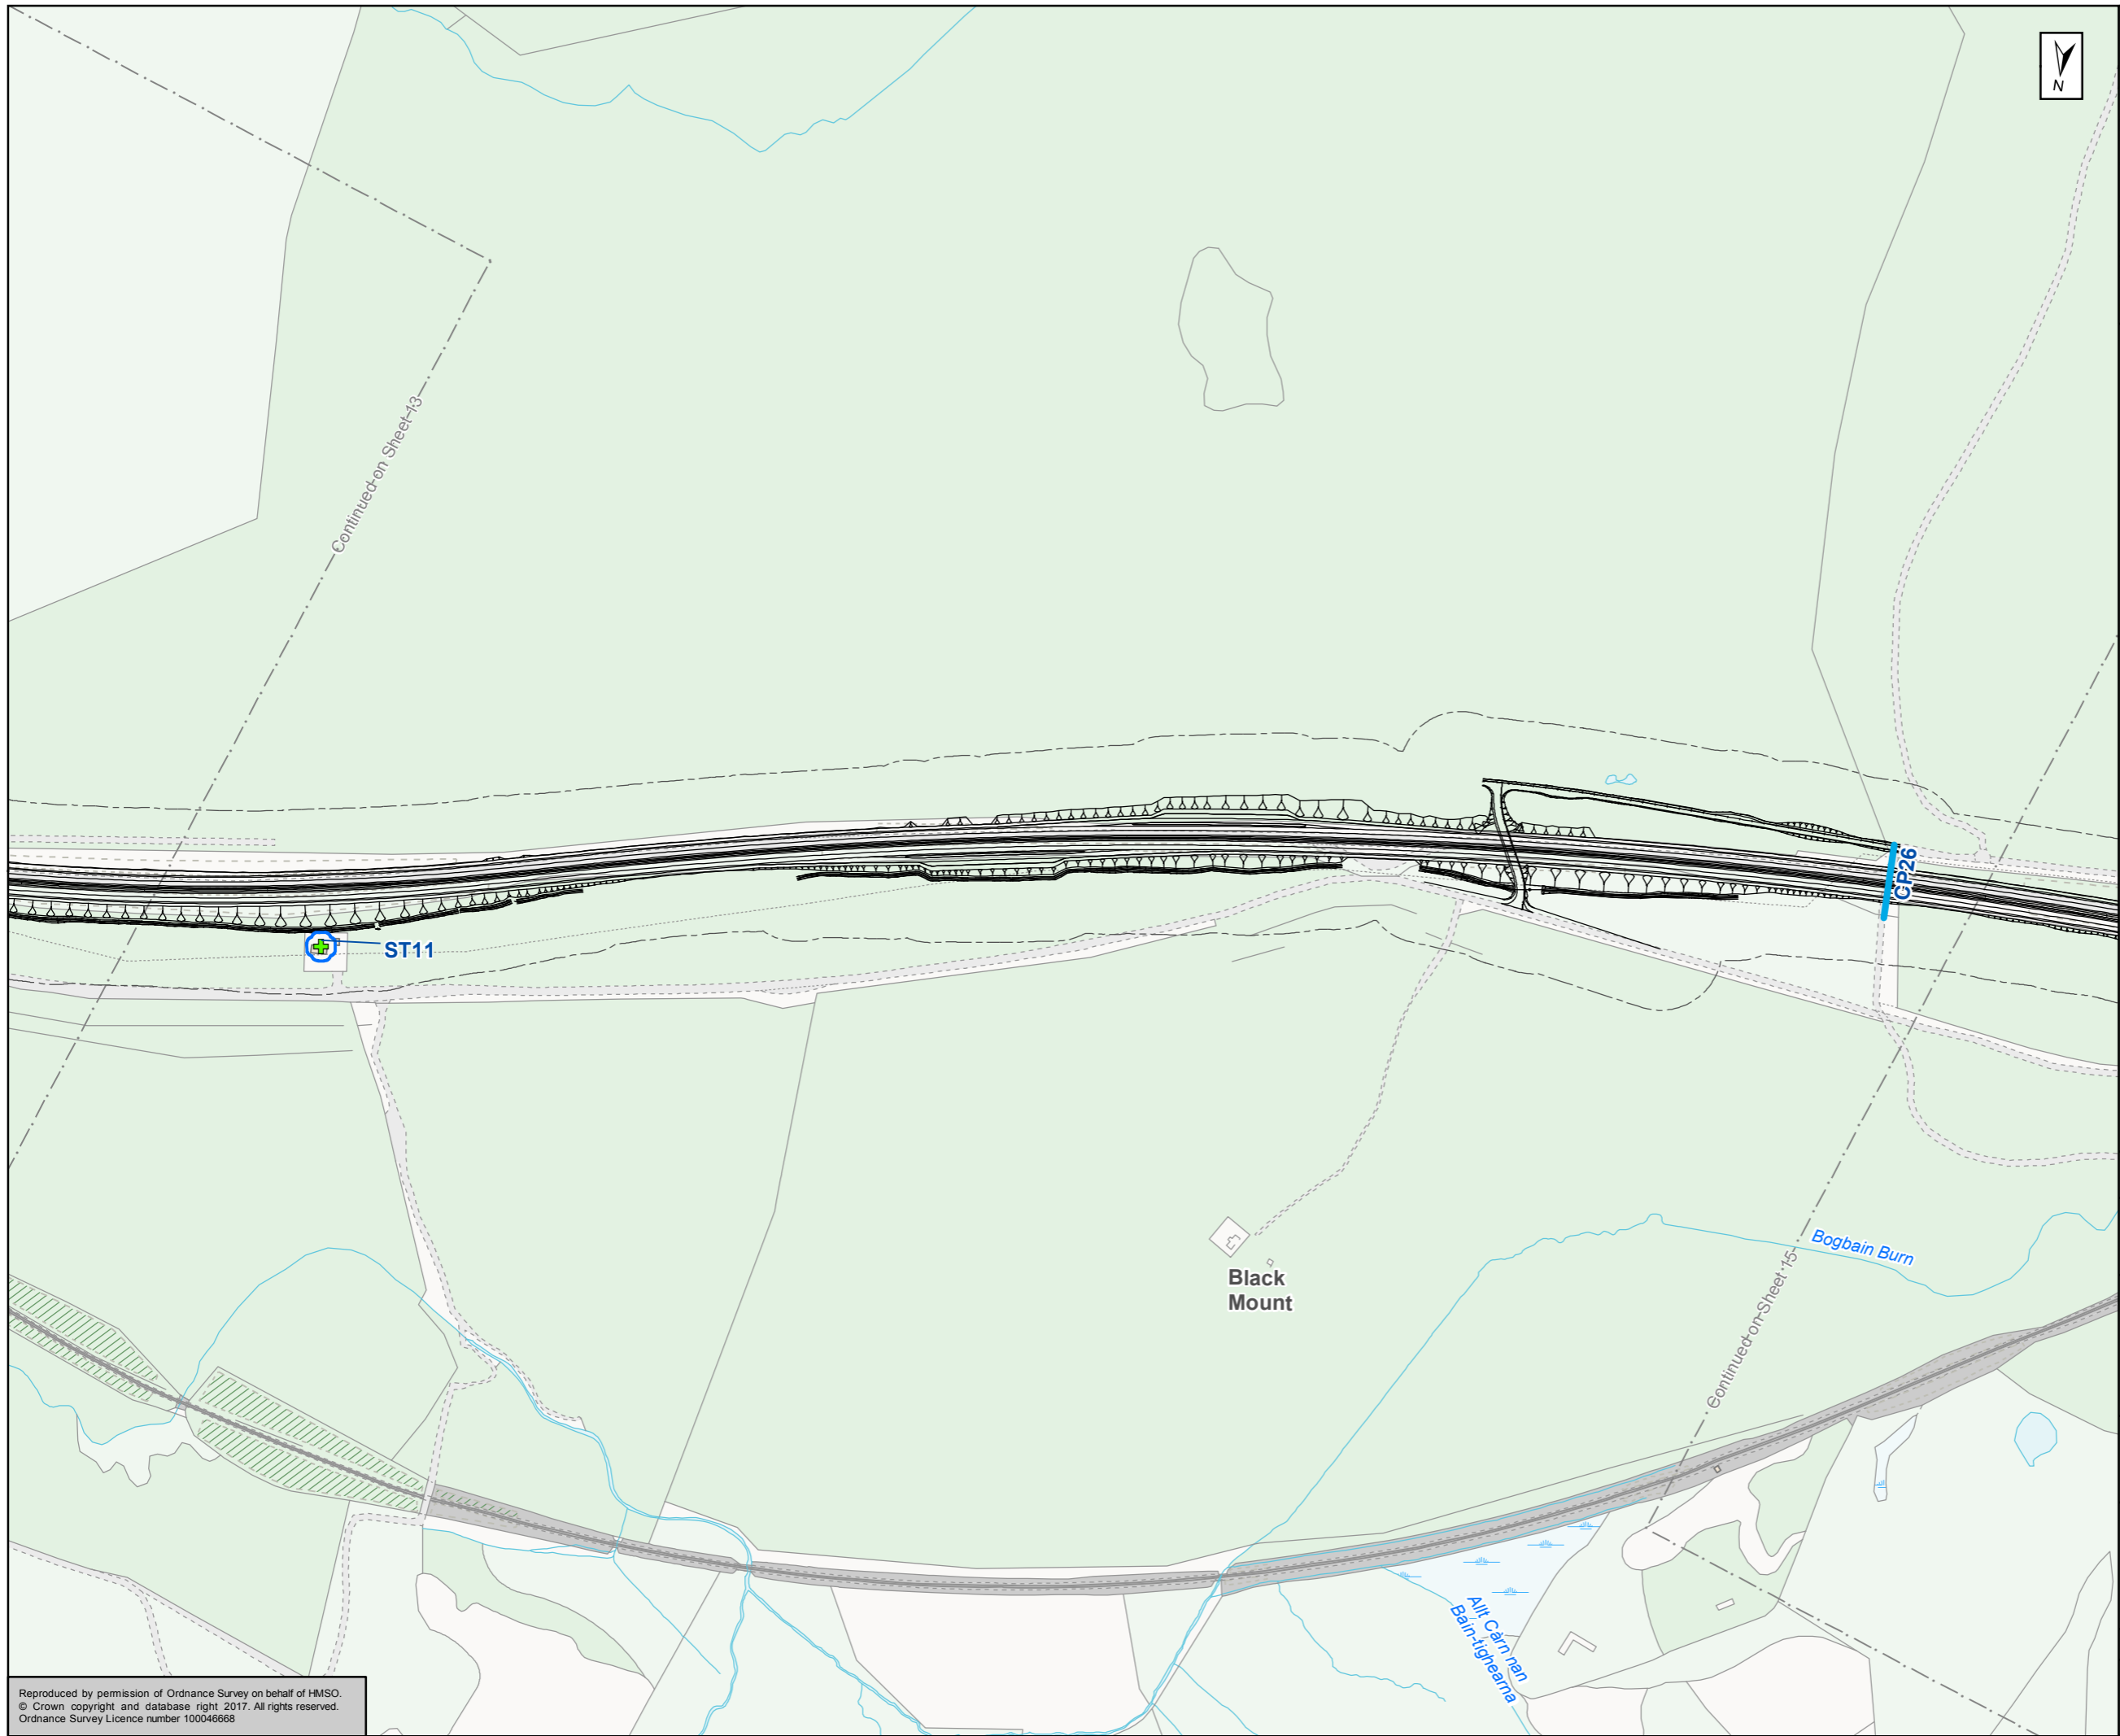

Proposed Scheme  
 50m Study Area  
 Static Recorder (SDxx)

**Bat Survey Locations Symbols**

Bridge (BRxx)      *Colour coding denoting roost potential applies (see below)*  
 Building (STxx)  
 Culvert (CUxx)  
 Tree (xx)  
 Underpass (UPxx)

**Bat Roost Potential**

High  
 Moderate  
 Low

Rock Face (RFxx)  
 Bat Survey Transects  
 2016 Crossing Location (CPxx)  
 2017 Crossing Location (CPxx)  
 2017 Control Point (CPxx)

**Confirmed Roost**

Confirmed Roost

Kilometres  
0      0.1      0.2

Status: FINAL      Subtitle: B

Client: **TRANSPORT SCOTLAND**  
COMHDHAIL ALBA



**A9**  
DUALLING  
PERTH TO INVERNESS  
Dalraddy to Stochd

**ATKINS** mouchel

Figure 12.14  
Bat Survey Results  
Sheet 14 of 17

Scale: 1:5,000	Drawn: HAH	Checked: SK	Approved: ROB	Authorised: SB
Document Number: A9P11-AMJ-EBD-H_ZZZZZ_XX-DR-GI-0220	Project Originator: A9P11-AMJ-EBD-H_ZZZZZ_XX-DR-GI-0220	Volume: A9P11-AMJ-EBD-H_ZZZZZ_XX-DR-GI-0220	Revision: P04	
Location:	Type:	Role:	Number:	

Reproduced by permission of Ordnance Survey on behalf of HMSO.  
© Crown copyright and database right 2017. All rights reserved.  
Ordnance Survey Licence number 100046668

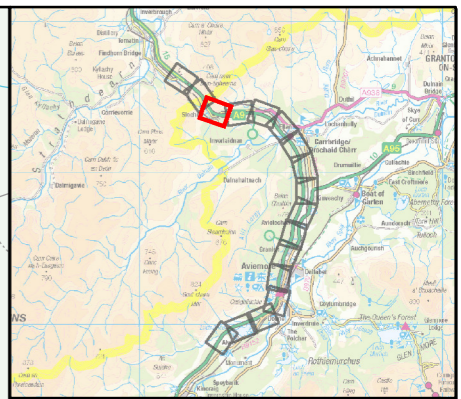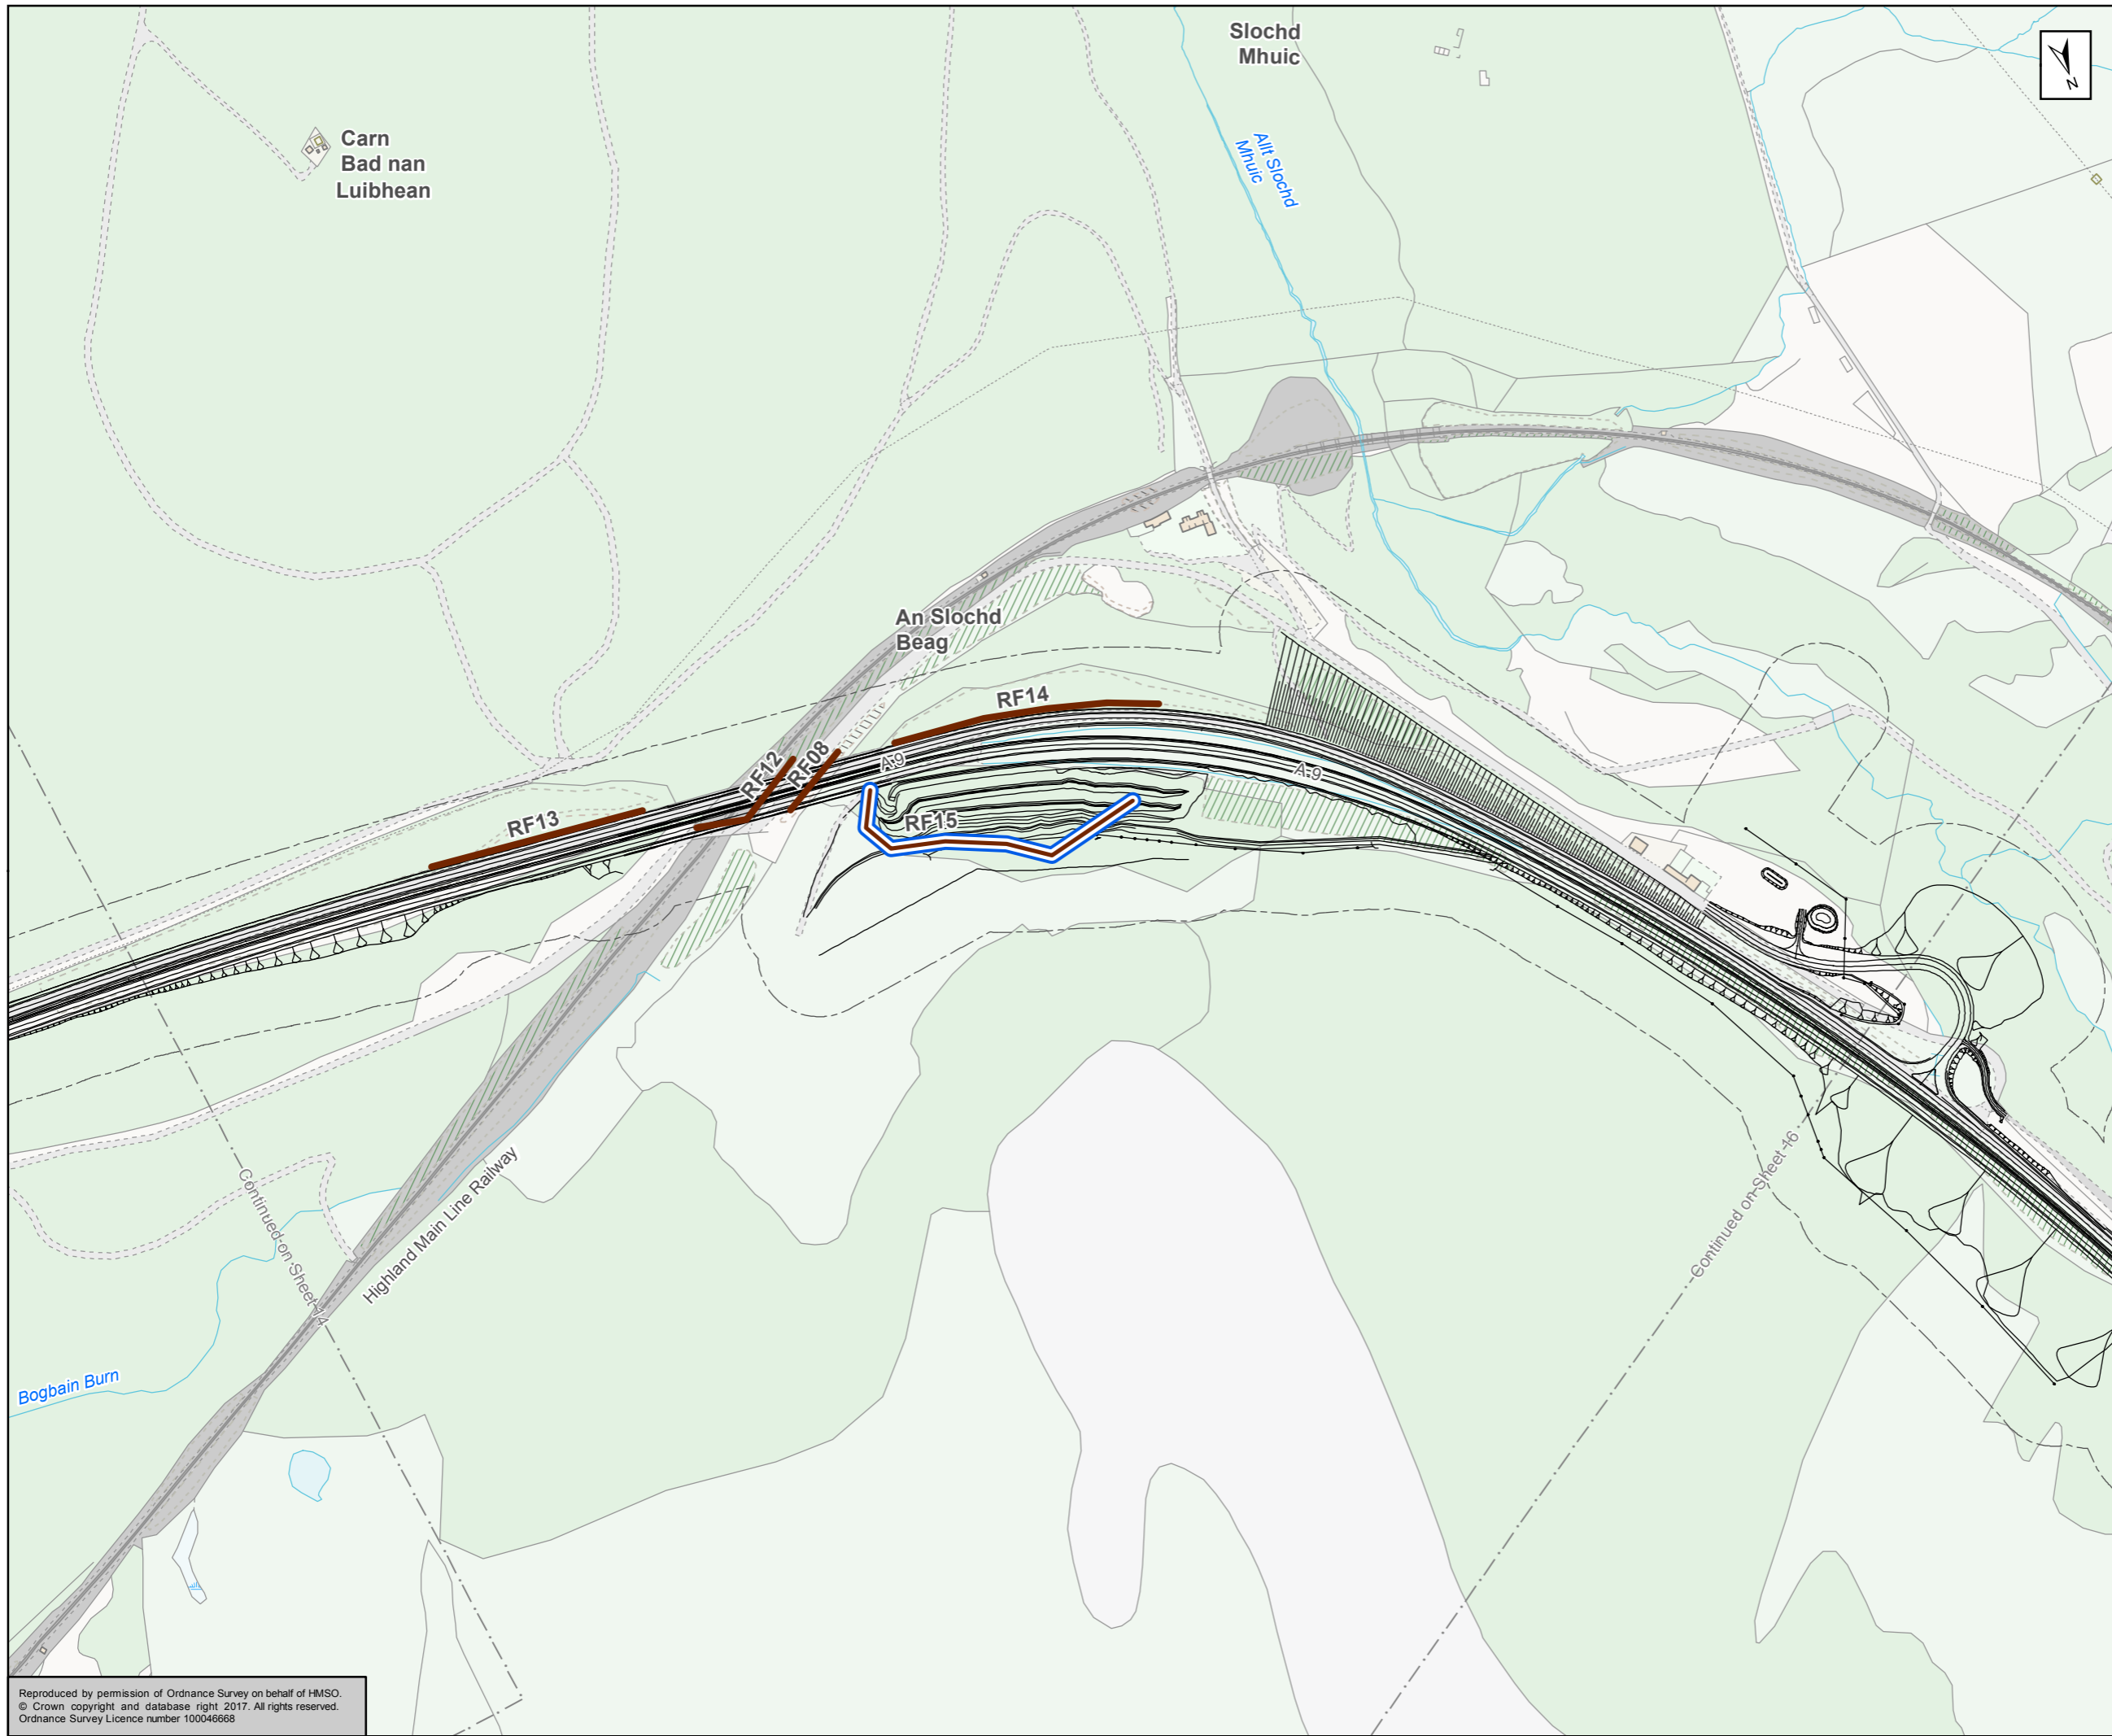

Proposed Scheme  
 50m Study Area  
 Static Recorder (SDxx)

**Bat Survey Locations Symbols**

Bridge (BRxx)      *Colour coding denoting roost potential applies (see below)*  
 Building (STxx)  
 Culvert (CUxx)  
 Tree (xx)  
 Underpass (UPxx)

**Bat Roost Potential**

High  
 Moderate  
 Low

Rock Face (RFxx)  
 Bat Survey Transects  
 2016 Crossing Location (CPxx)  
 2017 Crossing Location (CPxx)  
 2017 Control Point (CPxx)

**Confirmed Roost**

Confirmed Roost

Kilometres  
0      0.1      0.2

Status: FINAL      Subtitle: B

Client: **TRANSPORT SCOTLAND**  
COMHDHAIL ALBA

**A9**  
DUALLING  
PERTH TO INVERNESS  
Dalraddy to Slochd



**ATKINS** mouchel

Figure 12.14  
Bat Survey Results  
Sheet 15 of 17

Scale	1:5,000	Drawn	HAH	Checked	SK	Approved	ROB	Authorised	SB
Document Number	A9P11-AMJ-EBD-H_ZZZZZ_XX-DR-GI-0221							Revision	P04
Project	Originator	Volume	Location	Type	Role	Number			

Reproduced by permission of Ordnance Survey on behalf of HMSO.  
© Crown copyright and database right 2017. All rights reserved.  
Ordnance Survey Licence number 100046668



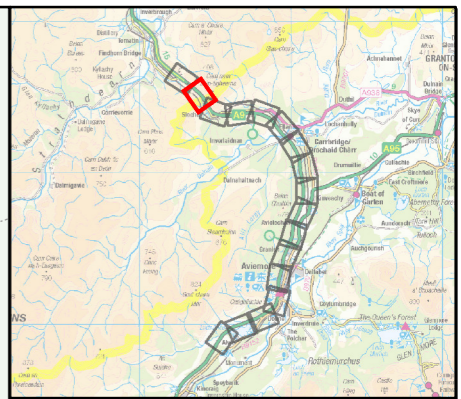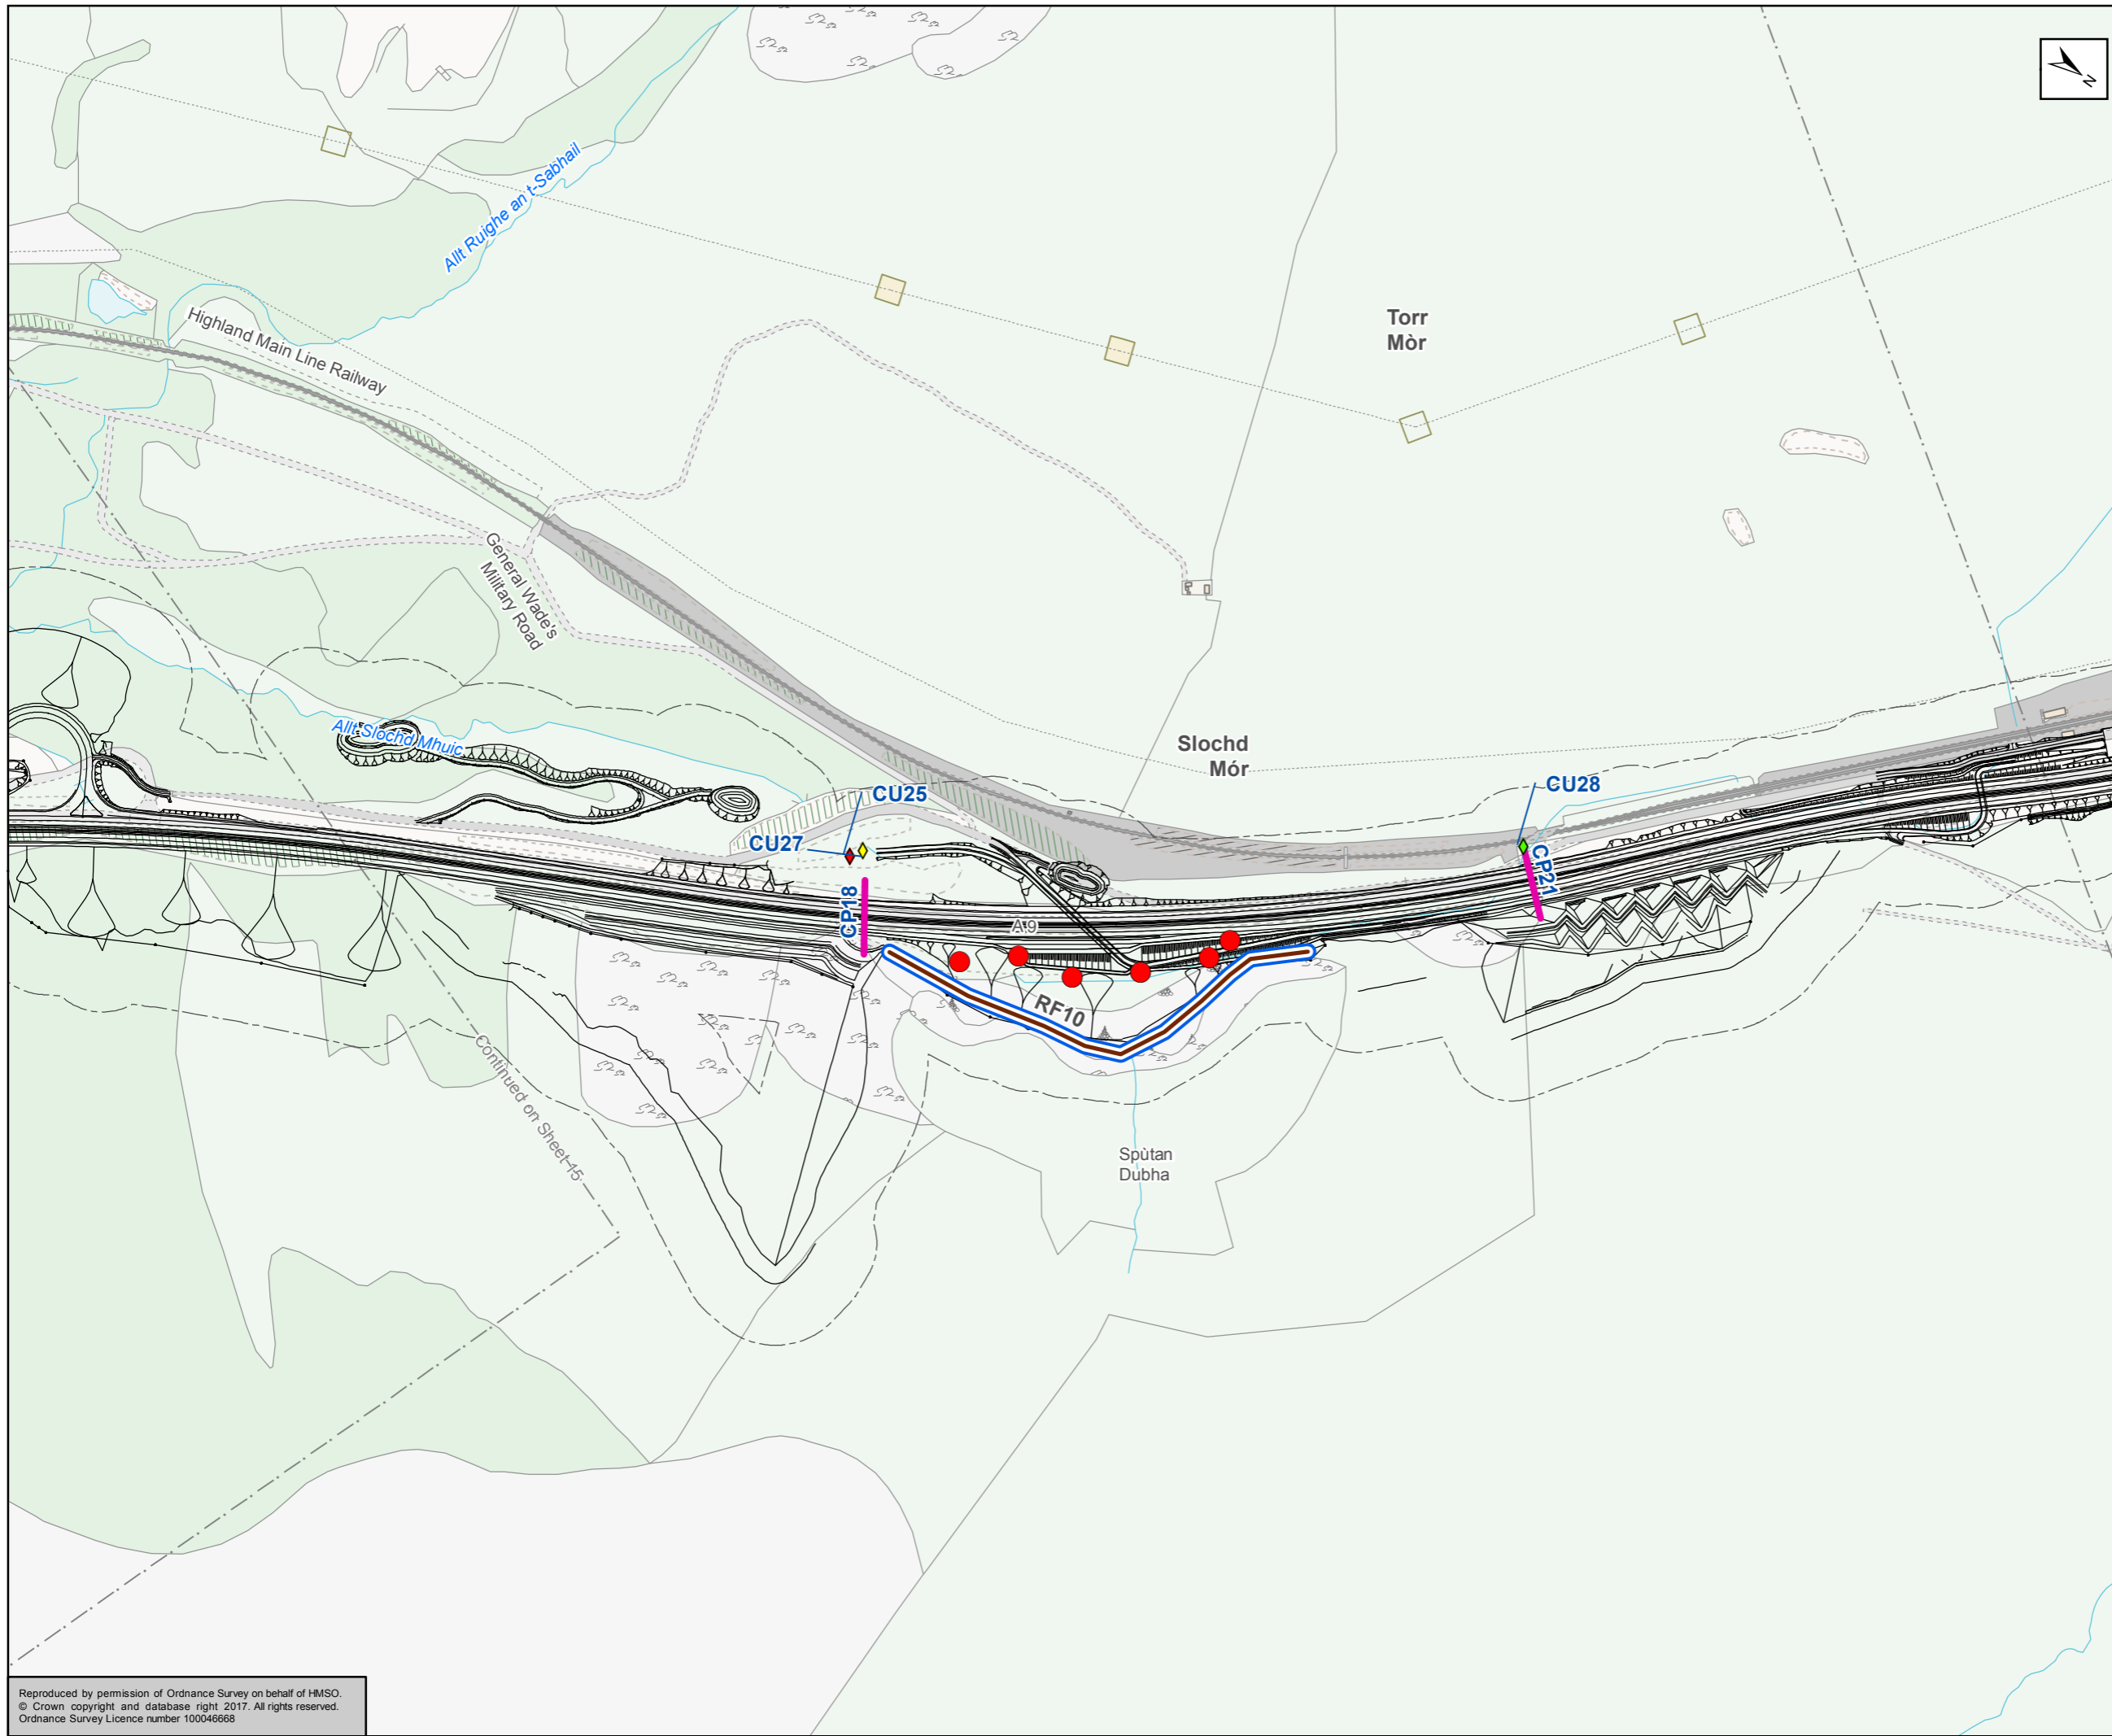

Proposed Scheme  
 50m Study Area  
 Static Recorder (SDxx)  
**Bat Survey Locations Symbols**  
 Bridge (BRxx) *Colour coding denoting roost potential applies (see below)*  
 Building (STxx)  
 Culvert (CUxx)  
 Tree (xx)  
 Underpass (UPxx)  
**Bat Roost Potential**  
 High  
 Moderate  
 Low  
 Rock Face (RFxx)  
 Bat Survey Transects  
 2016 Crossing Location (CPxx)  
 2017 Crossing Location (CPxx)  
 2017 Control Point (CPxx)  
**Confirmed Roost**  
 Confirmed Roost

Kilometres  
0 0.1 0.2

Status	FINAL	Subsidiary	B
--------	-------	------------	---

TRANSPORT SCOTLAND  
 COMHDHAIL ALBA



A9  
 DUALLING  
 PERTH TO INVERNESS  
 Dalraddy to Slochd

ATKINS mouchel

**Figure 12.14**  
**Bat Survey Results**  
 Sheet 16 of 17

Scale	1:5,000	Drawn	HAH	Checked	SK	Approved	ROB	Authorised	SB
Document Number	A9P11-AMJ-EBD-H_ZZZZZ_XX-DR-GI-0222							Revision	P04
Project	Originator	Volume							
Location	Type	Role	Number						

Reproduced by permission of Ordnance Survey on behalf of HMSO.  
 © Crown copyright and database right 2017. All rights reserved.  
 Ordnance Survey Licence number 100046668

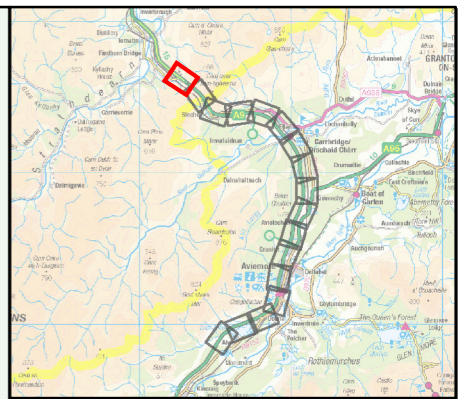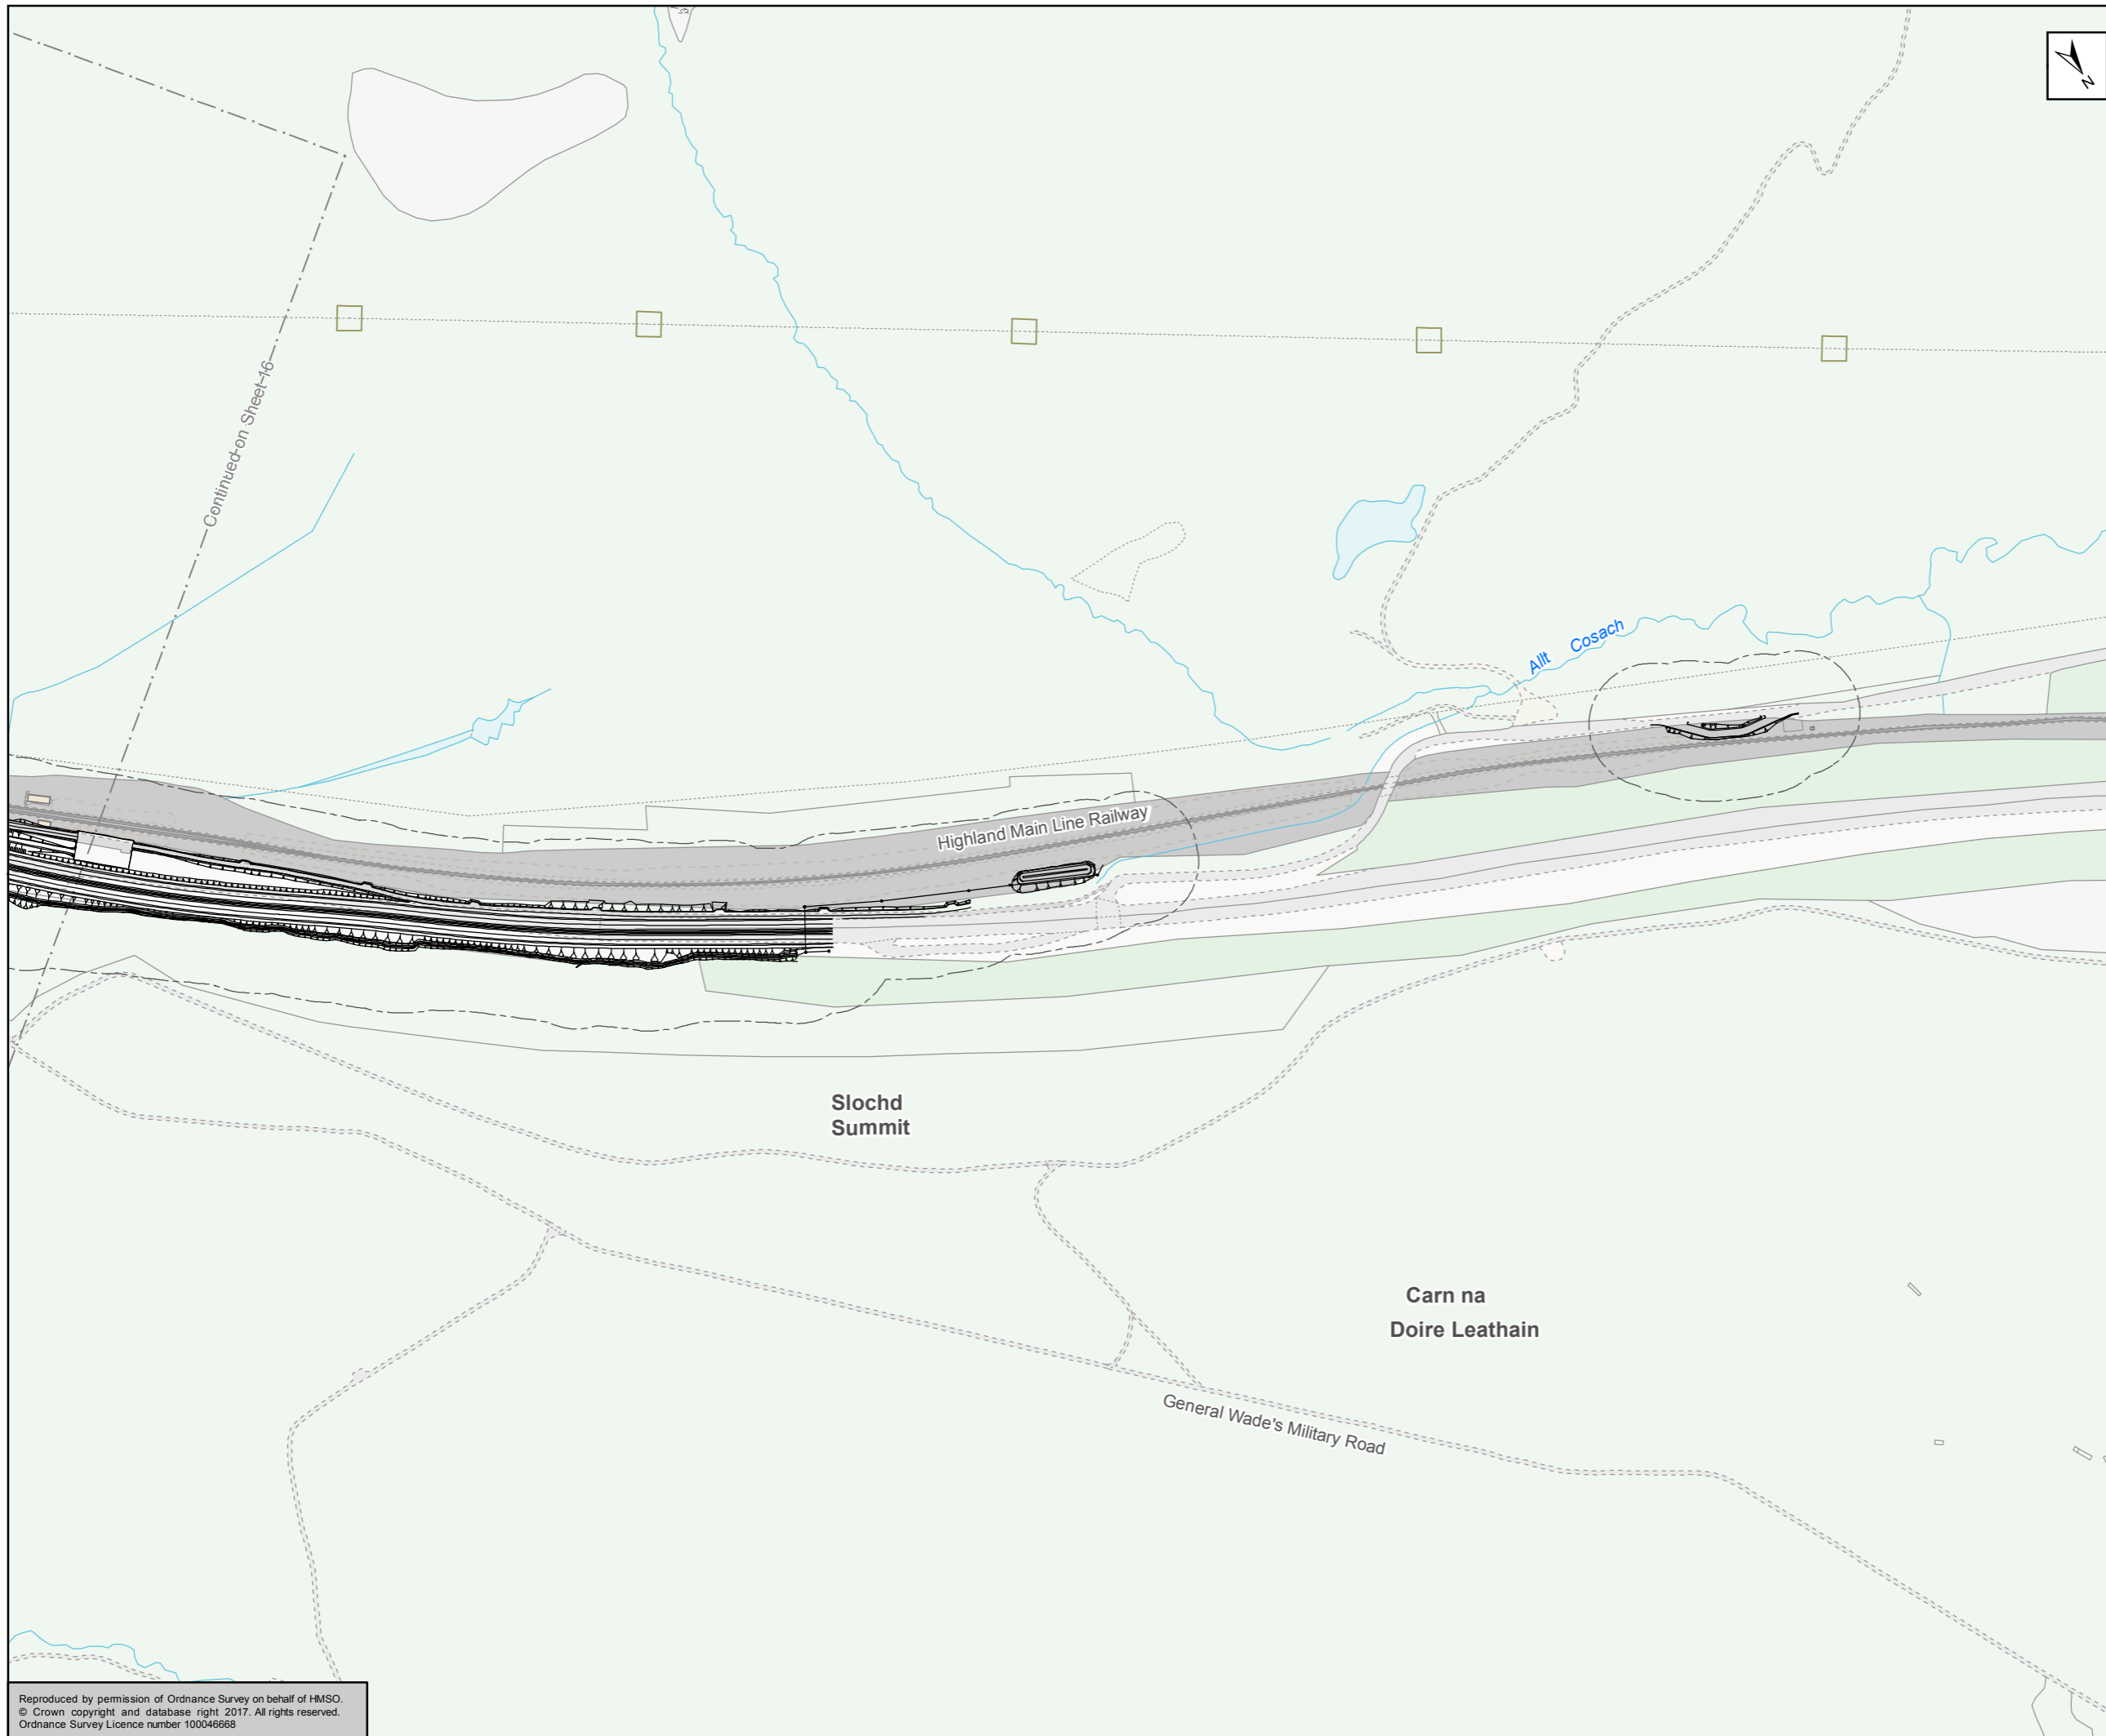

Proposed Scheme  
 50m Study Area  
 Static Recorder (SDxx)

**Bat Survey Locations Symbols**

Bridge (BRxx)      *Colour coding denoting roost potential applies (see below)*  
 Building (STxx)  
 Culvert (CUxx)  
 Tree (xx)  
 Underpass (UPxx)

**Bat Roost Potential**

High  
 Moderate  
 Low

Rock Face (RFxx)  
 Bat Survey Transects  
 2016 Crossing Location (CPxx)  
 2017 Crossing Location (CPxx)  
 2017 Control Point (CPxx)

**Confirmed Roost**

Confirmed Roost

Kilometres  
0      0.1      0.2

Status: FINAL      Subtitle: B

Client: **TRANSPORT SCOTLAND**  
COMHDHAIL ALBA



**ATKINS mouchel**

Figure 12.14  
Bat Survey Results  
Sheet 17 of 17

Scale	Drawn	Checked	Approved	Authorised
1:5,000	HAH	SK	ROB	SB
Document Number	Project	Originator	Volume	Revision
A9P11-AMJ-EBD-H_ZZZZZ_XX-DR-GI-0223				P04
Location	Type	Role	Number	

Reproduced by permission of Ordnance Survey on behalf of HMSO.  
© Crown copyright and database right 2017. All rights reserved.  
Ordnance Survey Licence number 100046668