


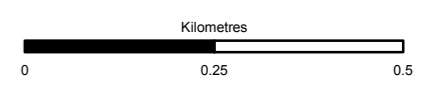


-  Proposed Scheme
-  90° Viewpoint
-  120° Viewpoint



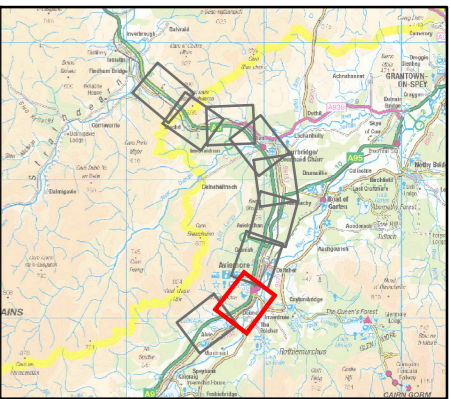
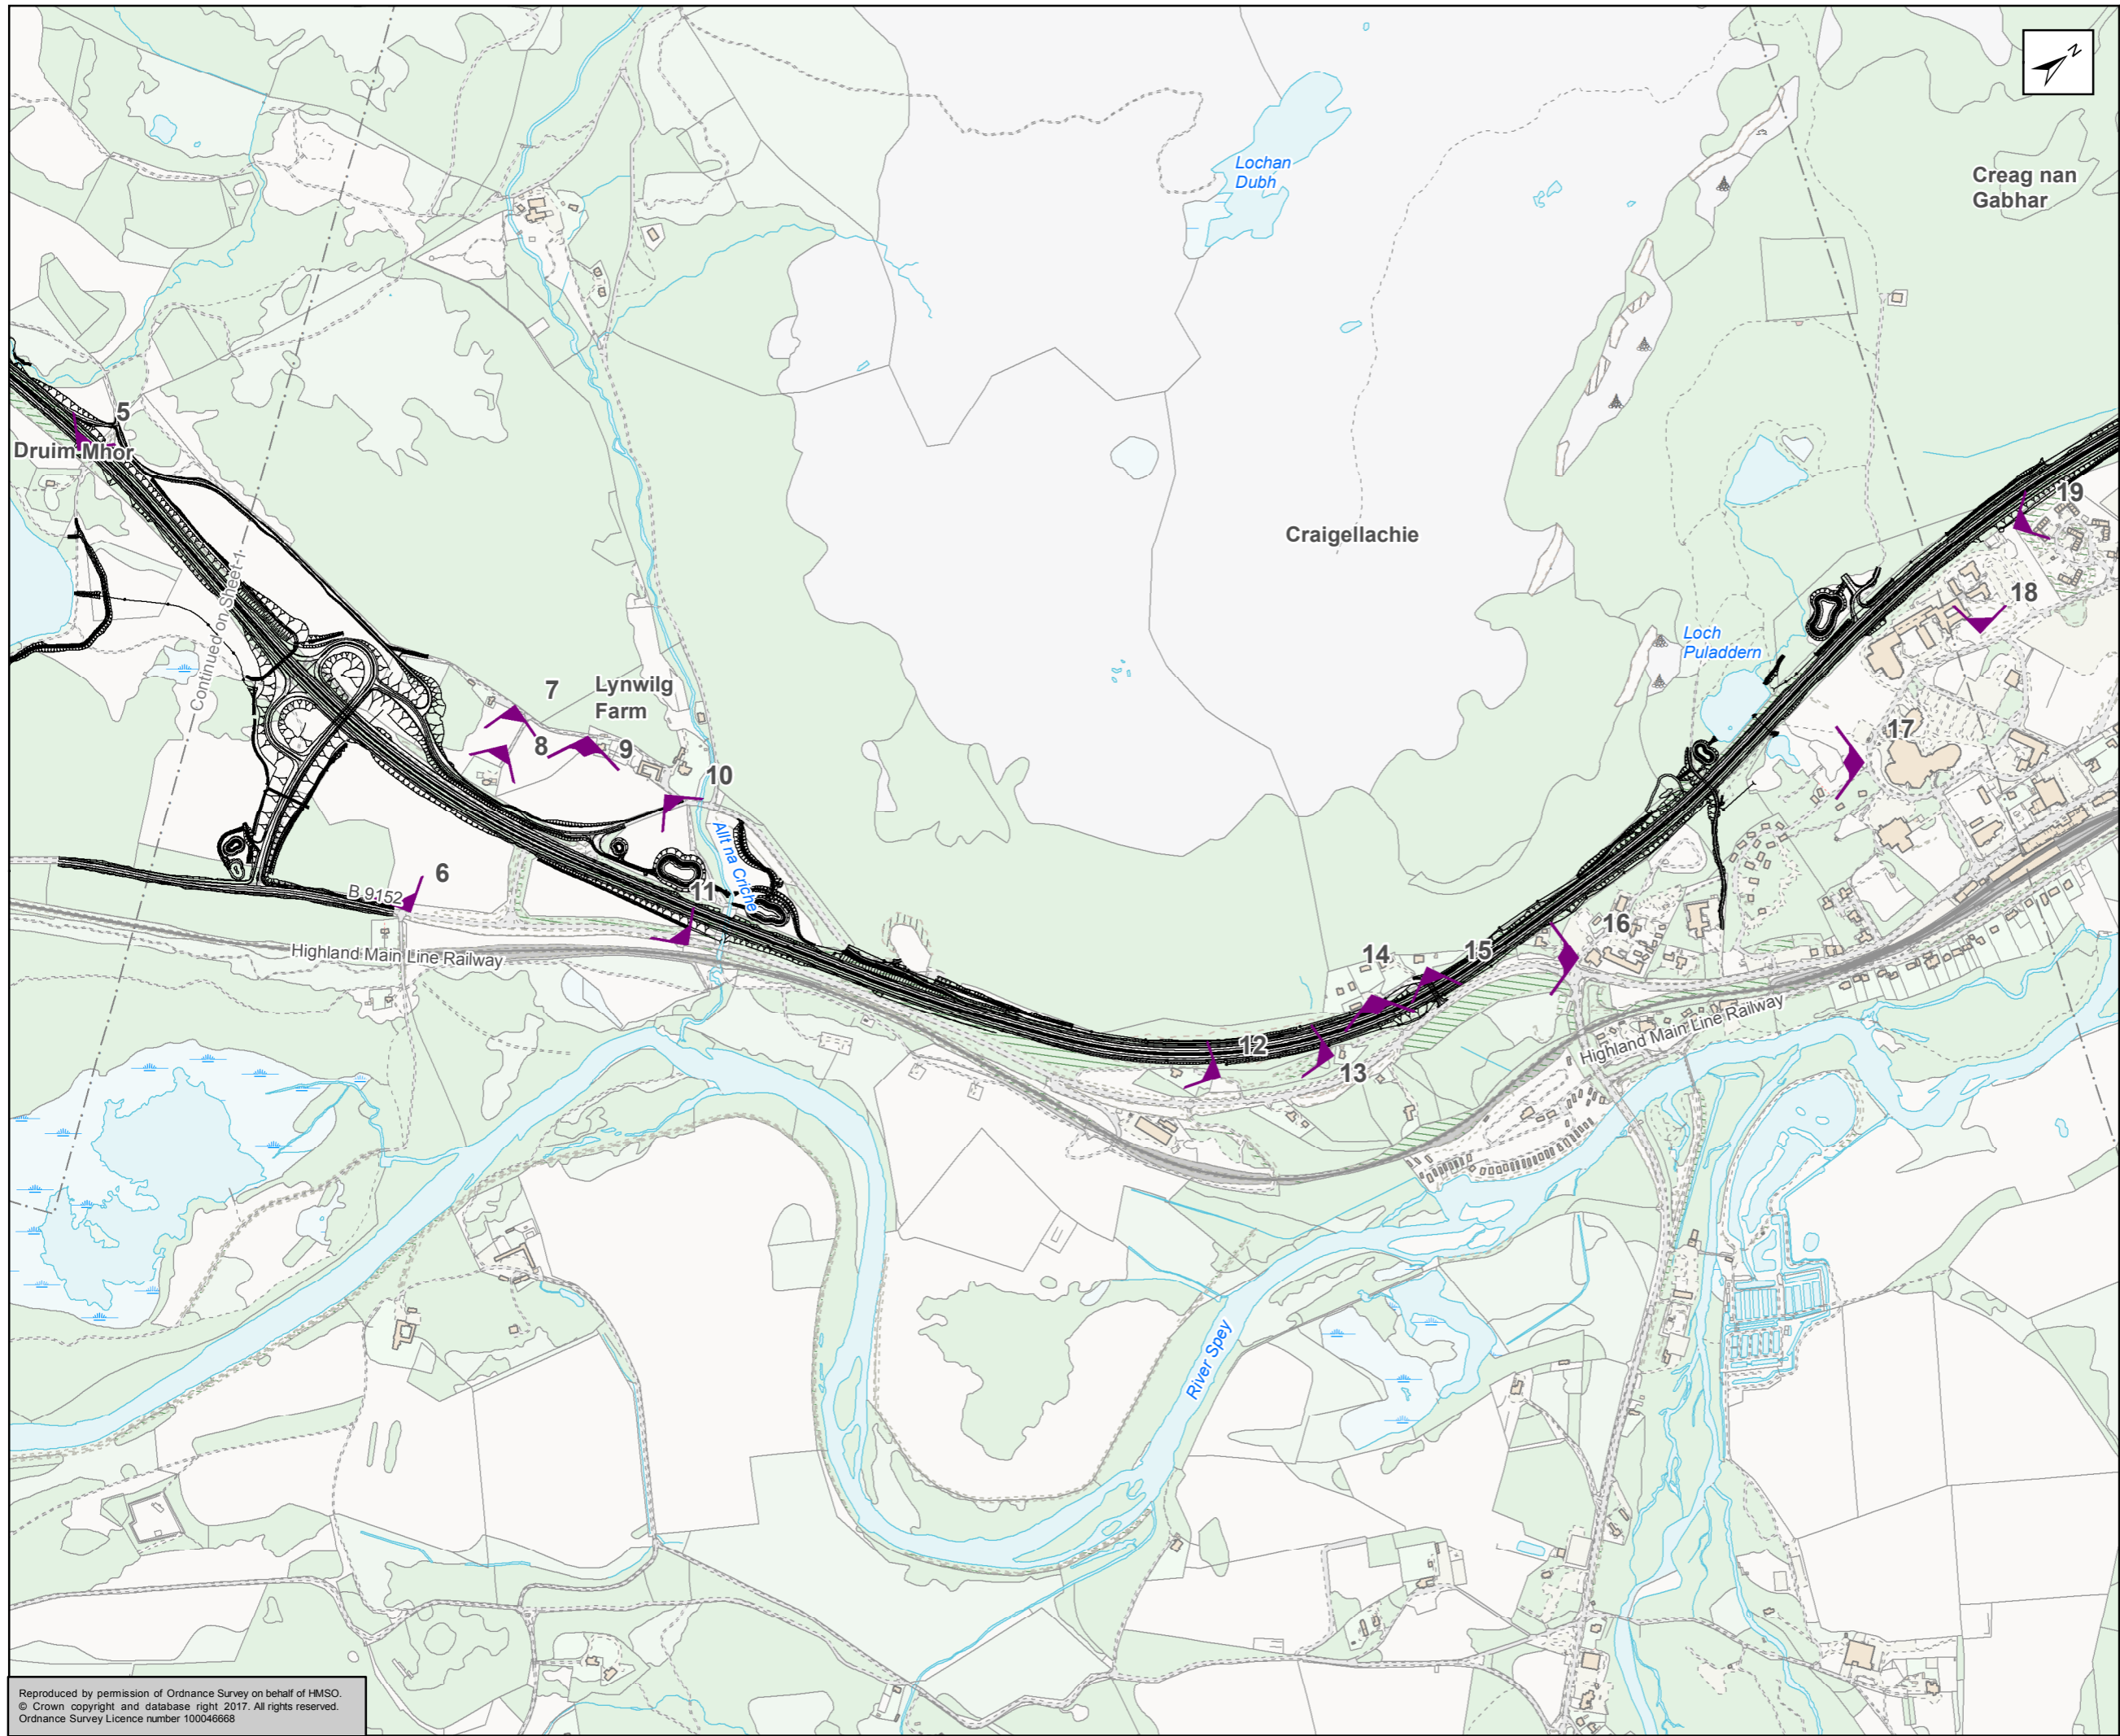
Status	FINAL	Subsidiary	B
--------	-------	------------	---



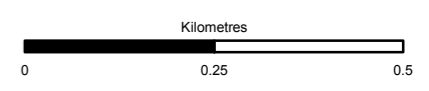
Figure 14.4
Viewpoint Locations
Sheet 1 of 9

Scale	1:10,000	Drawn	HAH	Checked	JM	Approved	ROB	Authorised	SB
Document Number	Project		Originator		Volume		Revision		
A9P11-AMJ-ELS-Z_ZZZZZ_XX-DR-GI-0054	A9P11-AMJ-ELS-Z_ZZZZZ_XX-DR-GI-0054		A9P11-AMJ-ELS-Z_ZZZZZ_XX-DR-GI-0054		A9P11-AMJ-ELS-Z_ZZZZZ_XX-DR-GI-0054		P04		
Location	Type	Role	Number						

Reproduced by permission of Ordnance Survey on behalf of HMSO.
© Crown copyright and database right 2017. All rights reserved.
Ordnance Survey Licence number 100046668



- Proposed Scheme
- 90° Viewpoint
- 120° Viewpoint



Status: FINAL Subtitle: B

Client: **TRANSPORT SCOTLAND**
COMHDHAIL ALBA

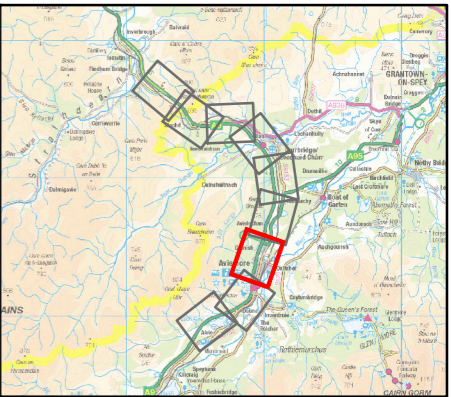
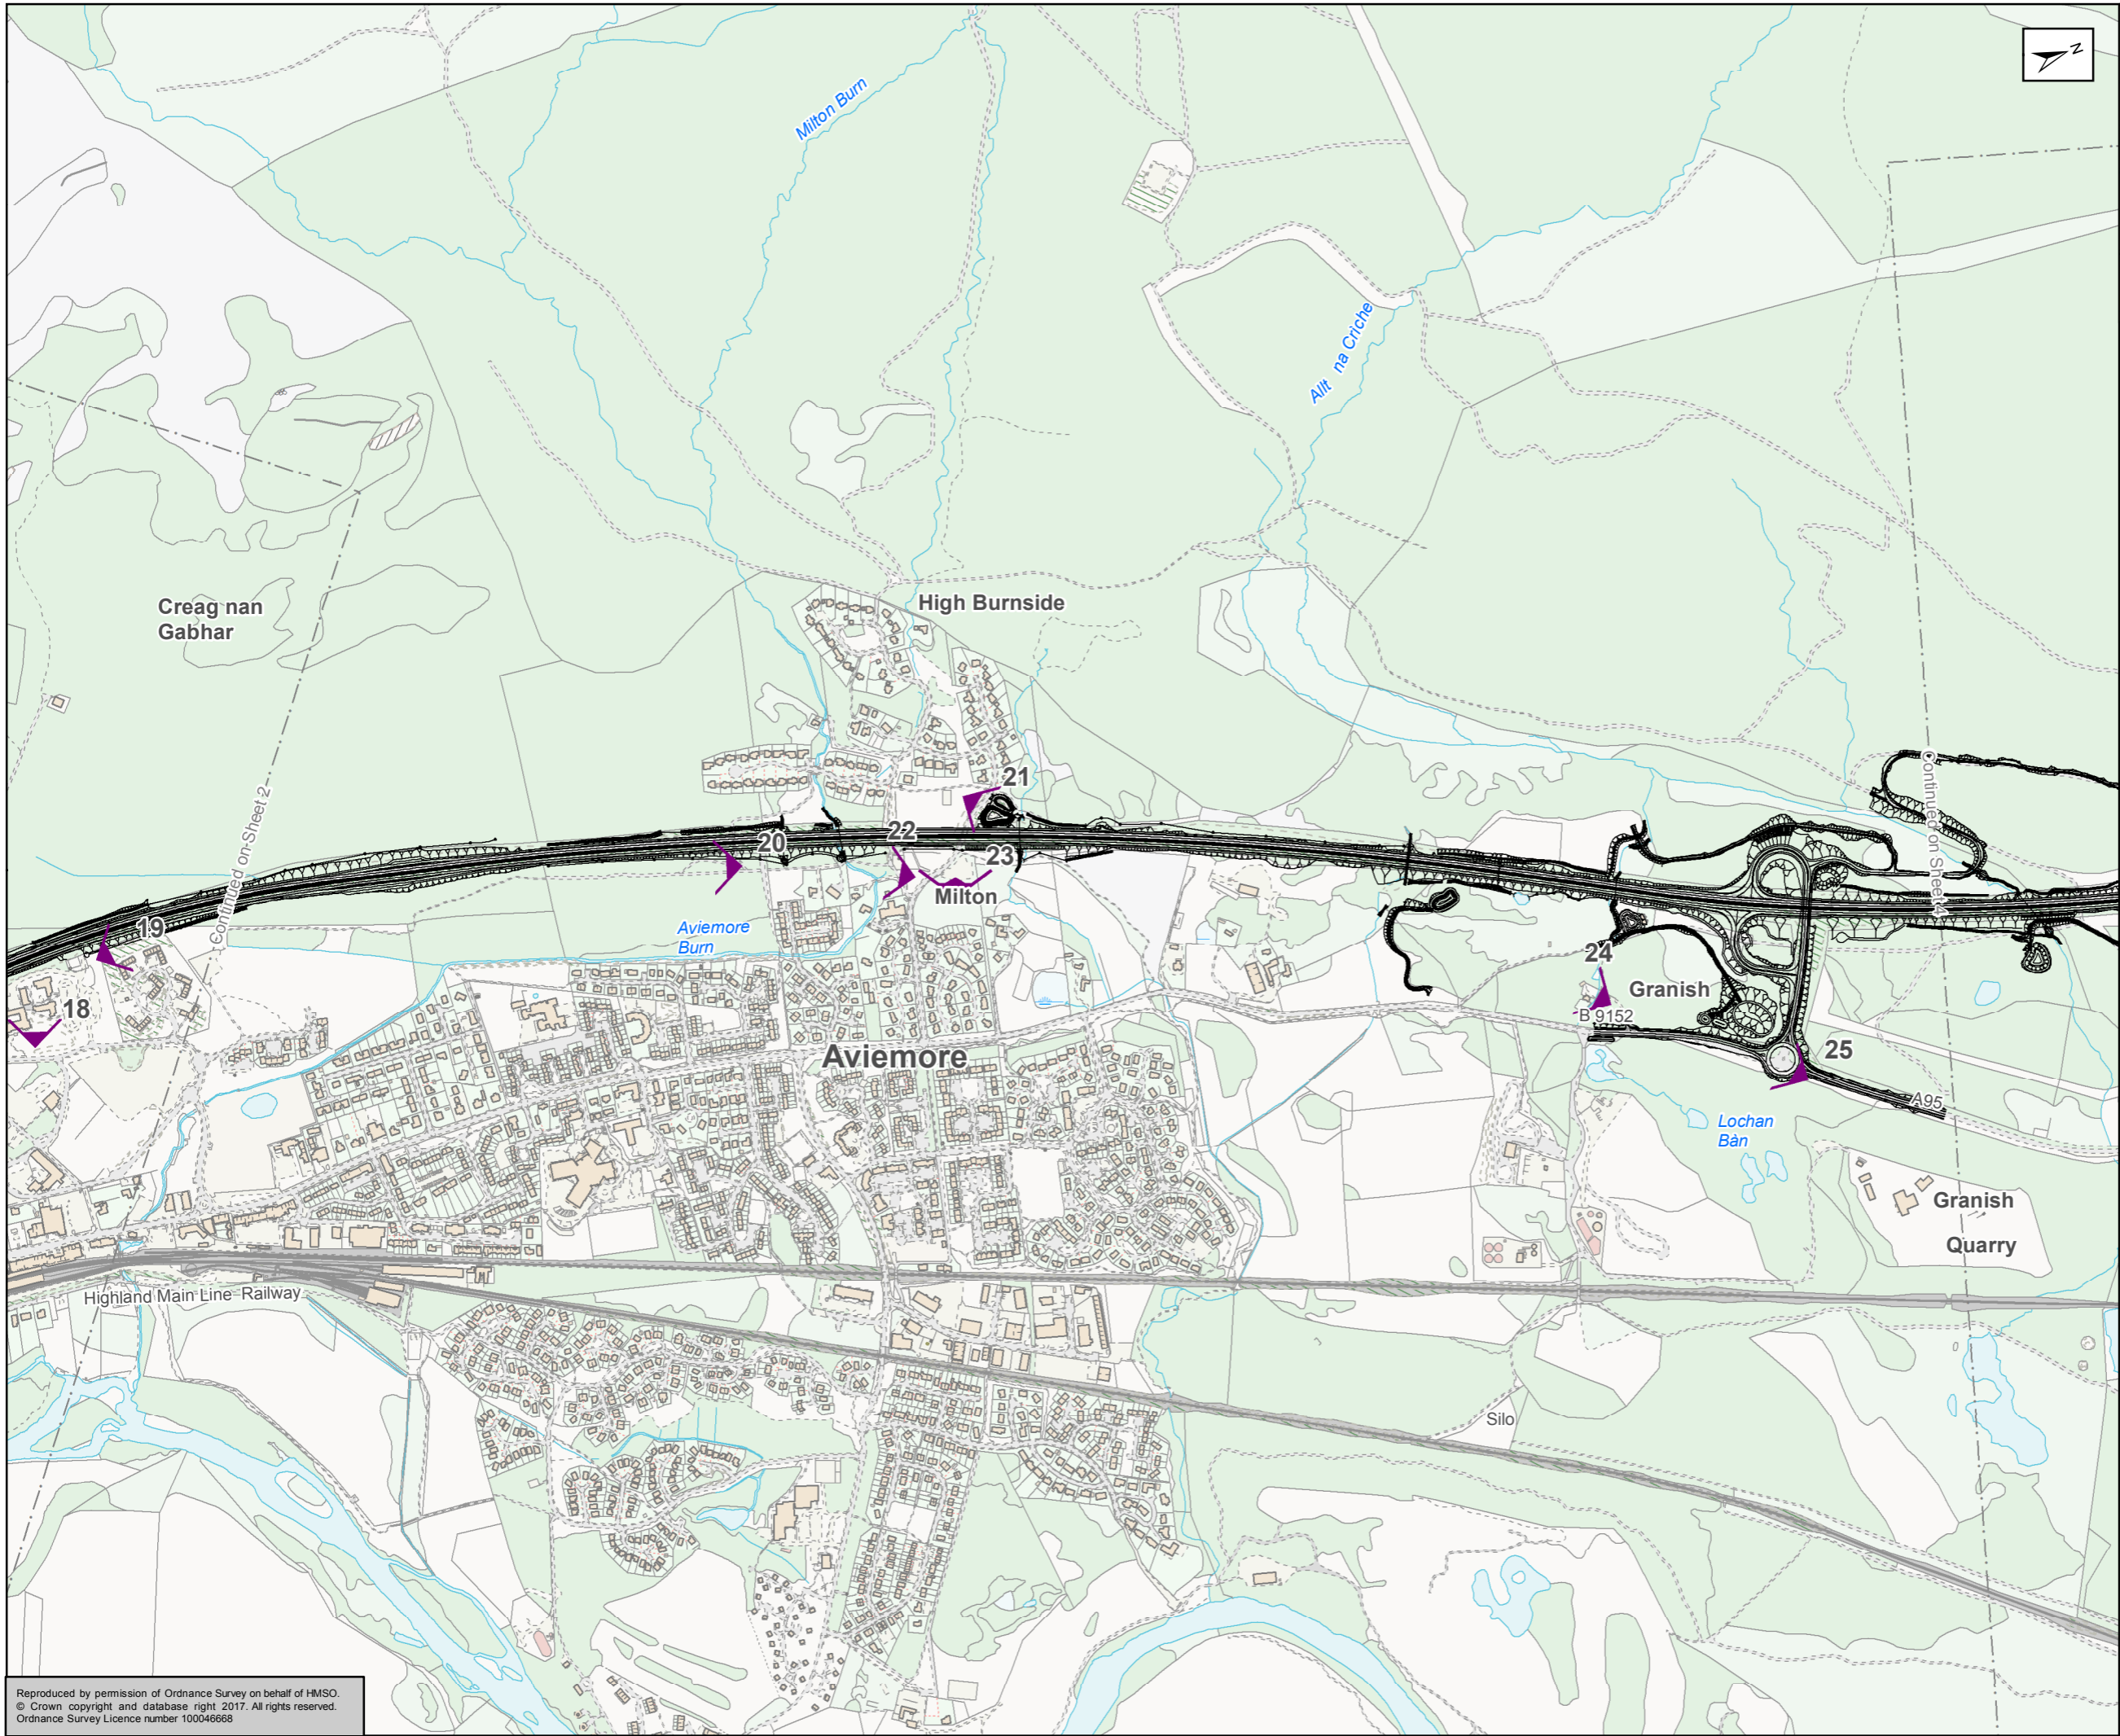





ATKINS mouchel

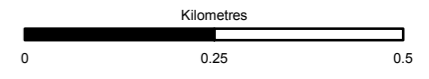
Figure 14.4
Viewpoint Locations
Sheet 2 of 9

Scale: 1:10,000	Drawn: HAH	Checked: JM	Approved: ROB	Authorised: SB
Document Number: A9P11-AMJ-ELS-Z_ZZZZZ_XX-DR-GI-0055	Project Originator: A9P11-AMJ-ELS-Z_ZZZZZ_XX-DR-GI-0055	Volume: P04	Revision: P04	
Location:	Type:	Role:	Number:	

Reproduced by permission of Ordnance Survey on behalf of HMSO.
© Crown copyright and database right 2017. All rights reserved.
Ordnance Survey Licence number 100046668



-  Proposed Scheme
-  90° Viewpoint
-  120° Viewpoint



Status: FINAL Substudy: B

Client: **TRANSPORT SCOTLAND**
COMHDHAIL ALBA

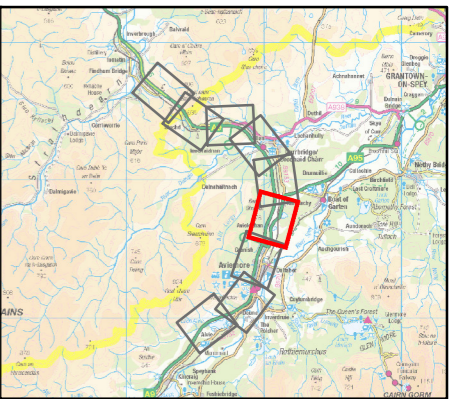
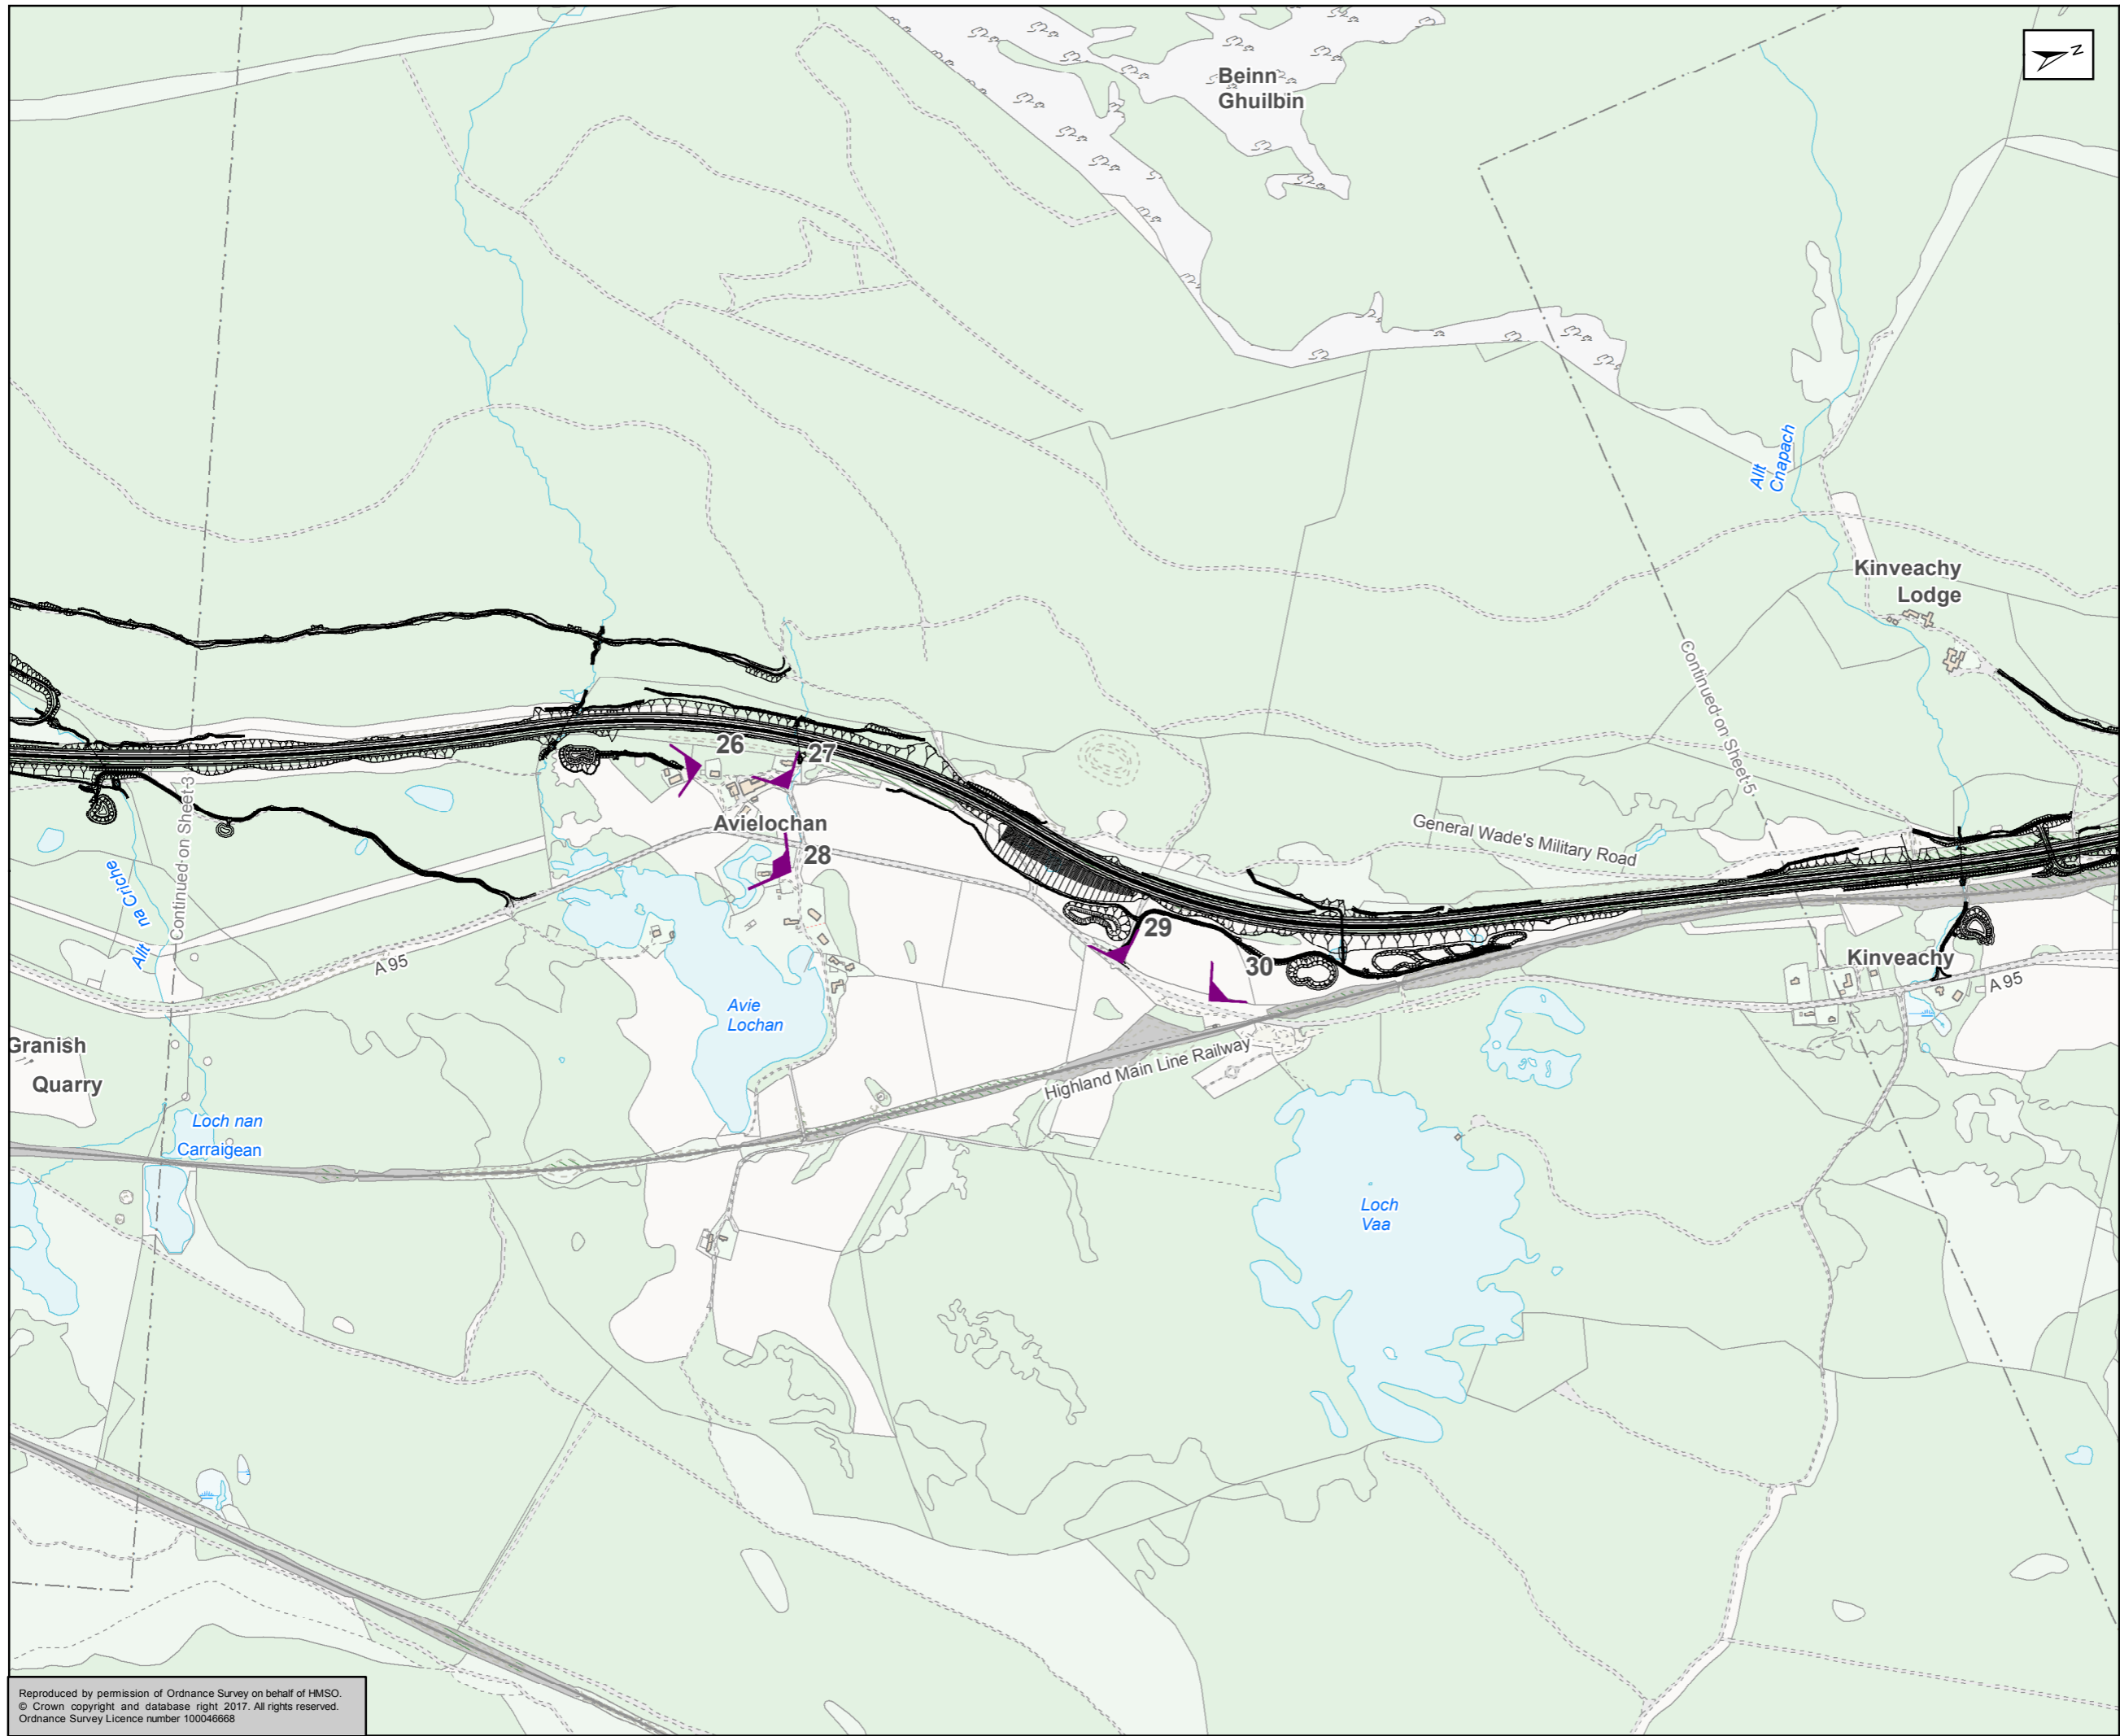





ATKINS mouchel

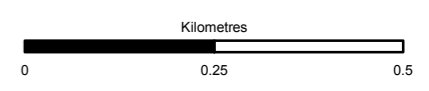
Figure 14.4
Viewpoint Locations
Sheet 3 of 9

Scale	1:10,000	Drawn	HAH	Checked	JM	Approved	ROB	Authorised	SB
Document Number	Project		Originator		Volume		Revision		
	A9P11-AMJ-ELS-Z_ZZZZZ_XX-DR-GI-0056						P04		
Location	Type	Role	Number						

Reproduced by permission of Ordnance Survey on behalf of HMSO.
© Crown copyright and database right 2017. All rights reserved.
Ordnance Survey Licence number 100046668



-  Proposed Scheme
-  90° Viewpoint
-  120° Viewpoint



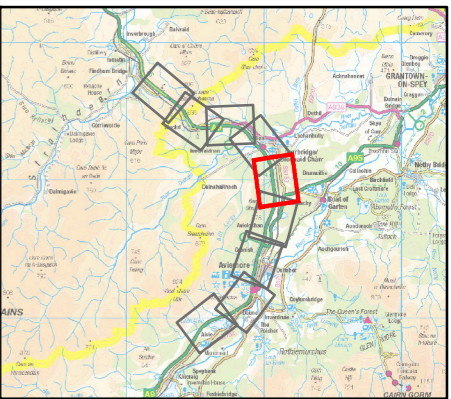
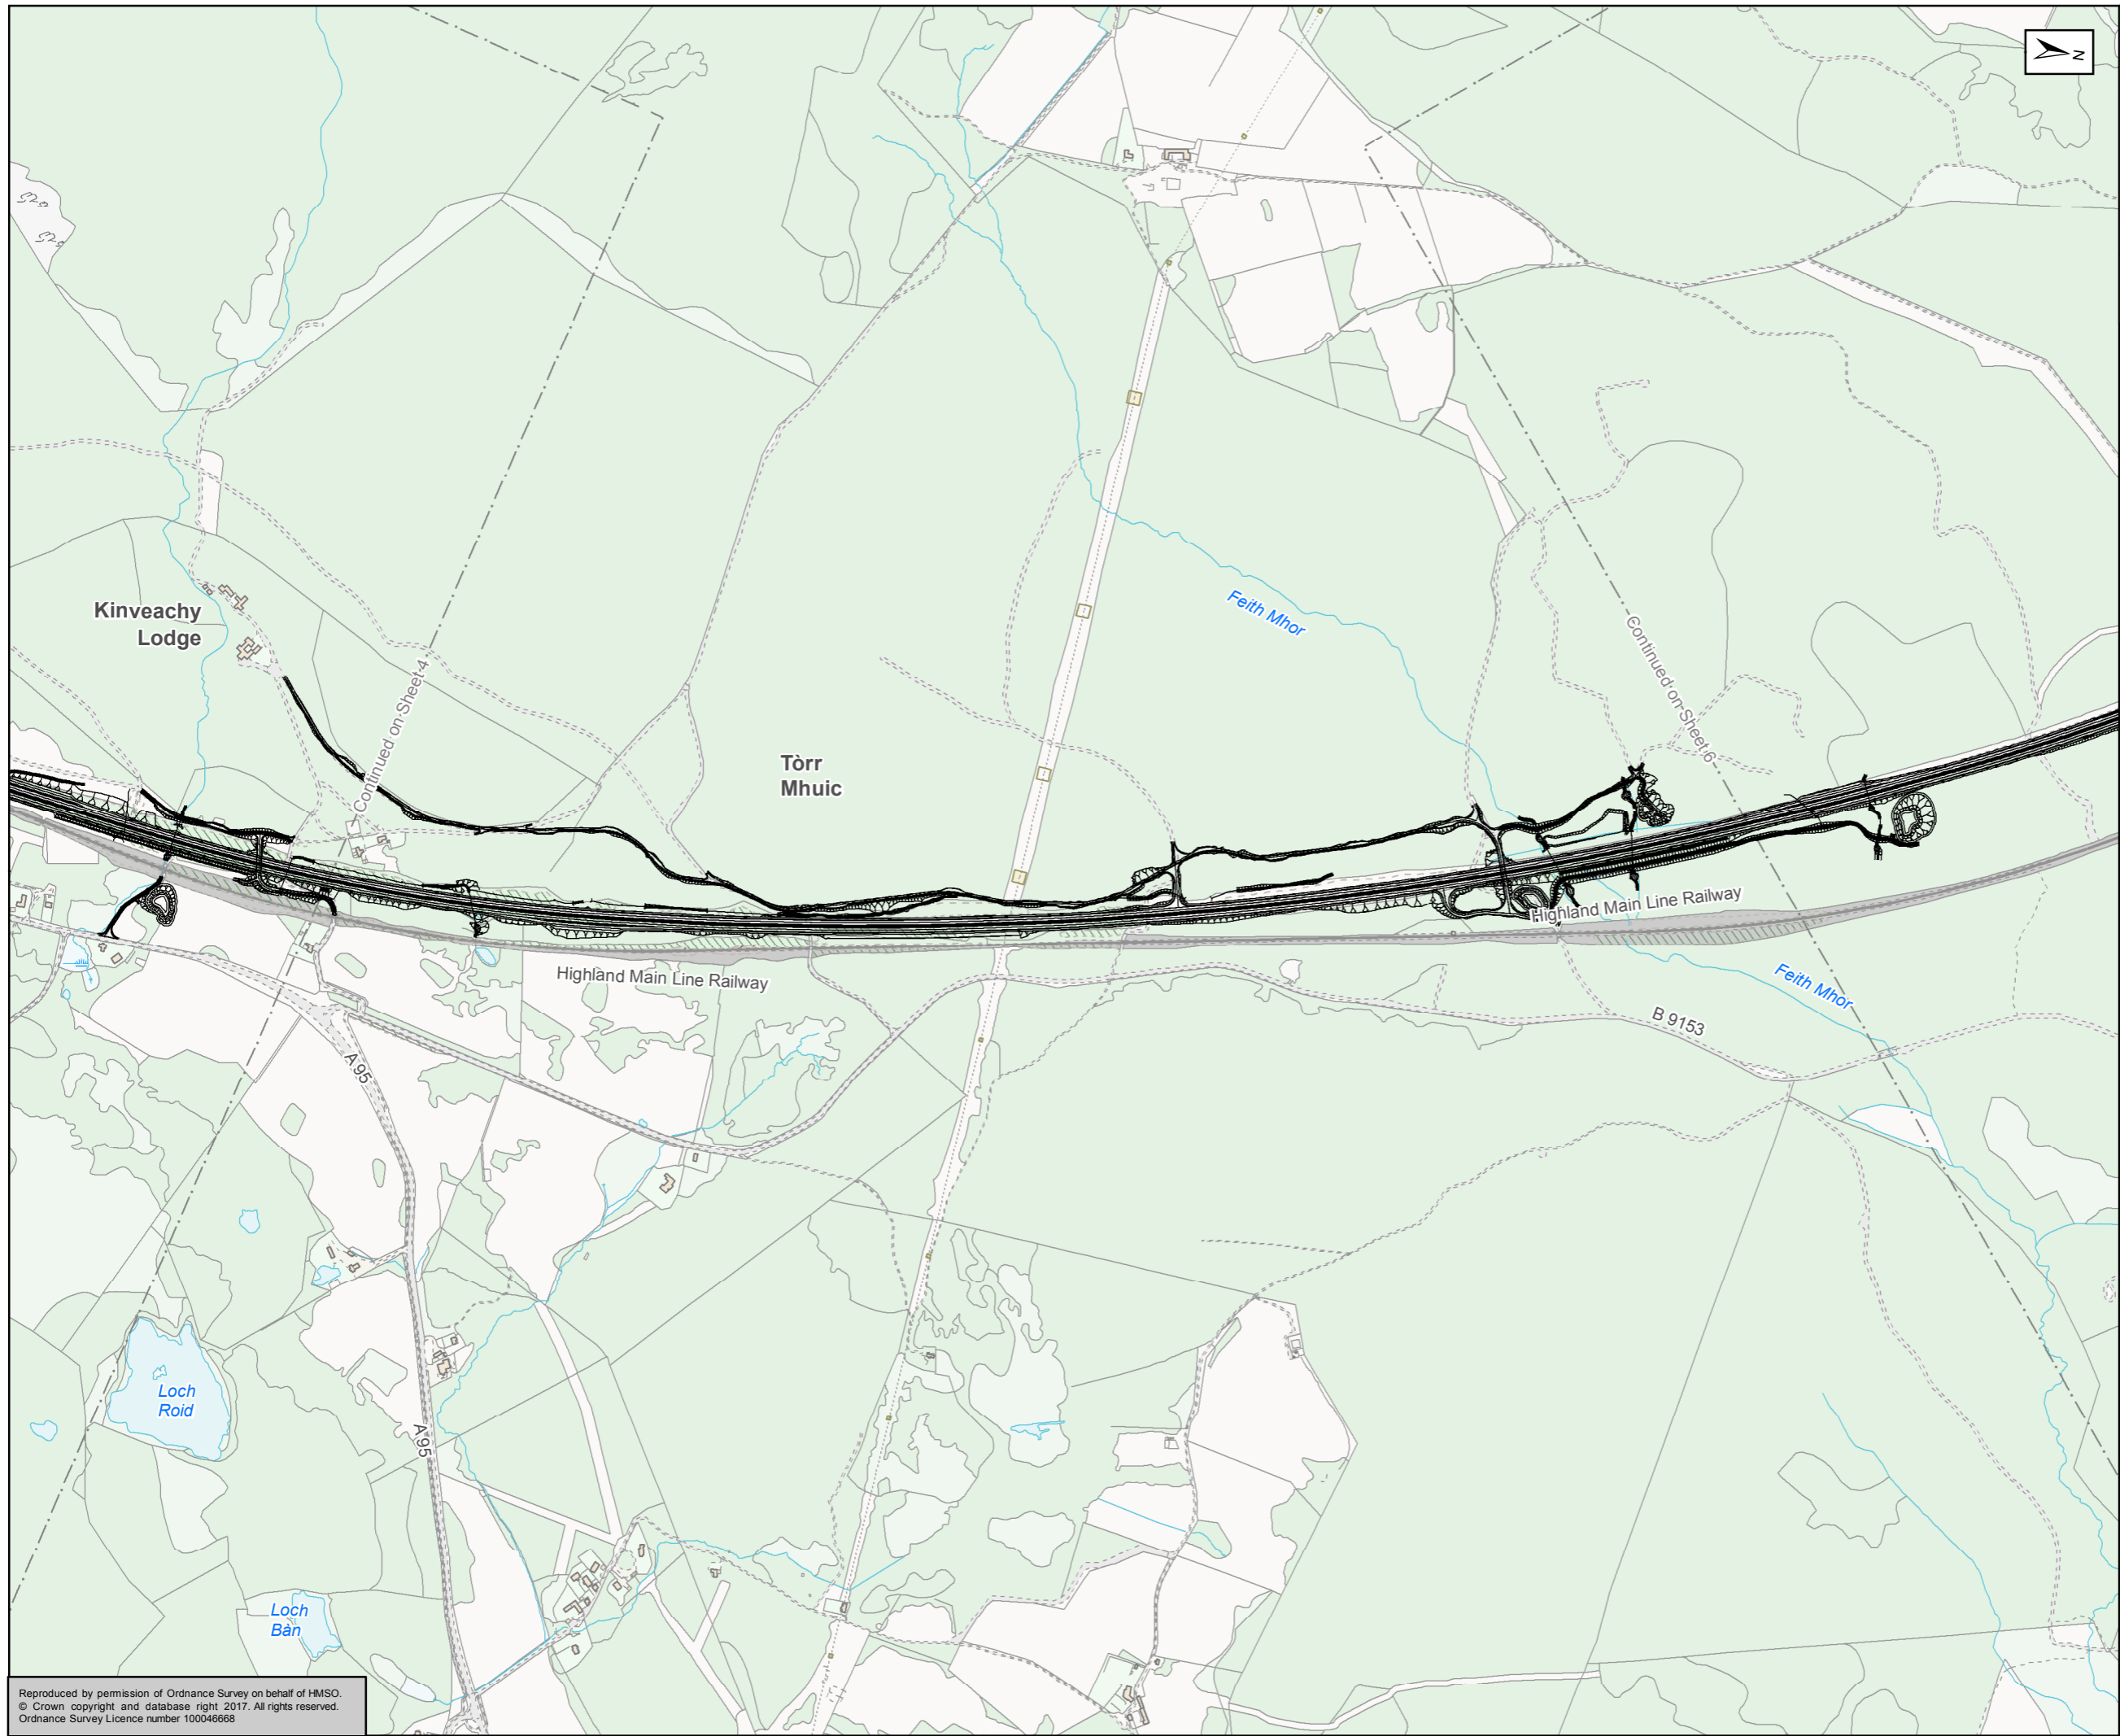
Status	FINAL	Subsidiary	B
--------	-------	------------	---






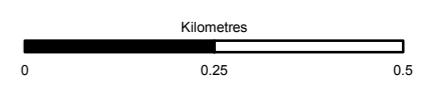
Figure 14.4
Viewpoint Locations
Sheet 4 of 9

Scale	1:10,000	Drawn	HAH	Checked	JM	Approved	ROB	Authorised	SB
Document Number	A9P11-AMJ-ELS-Z_ZZZZZ_XX-DR-GI-0057							Revision	P04
Project	Originator	Volume							
Location	Type	Role	Number						

Reproduced by permission of Ordnance Survey on behalf of HMSO.
© Crown copyright and database right 2017. All rights reserved.
Ordnance Survey Licence number 100046668



-  Proposed Scheme
-  90° Viewpoint
-  120° Viewpoint



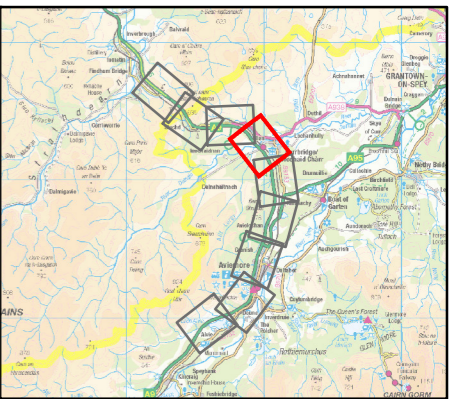
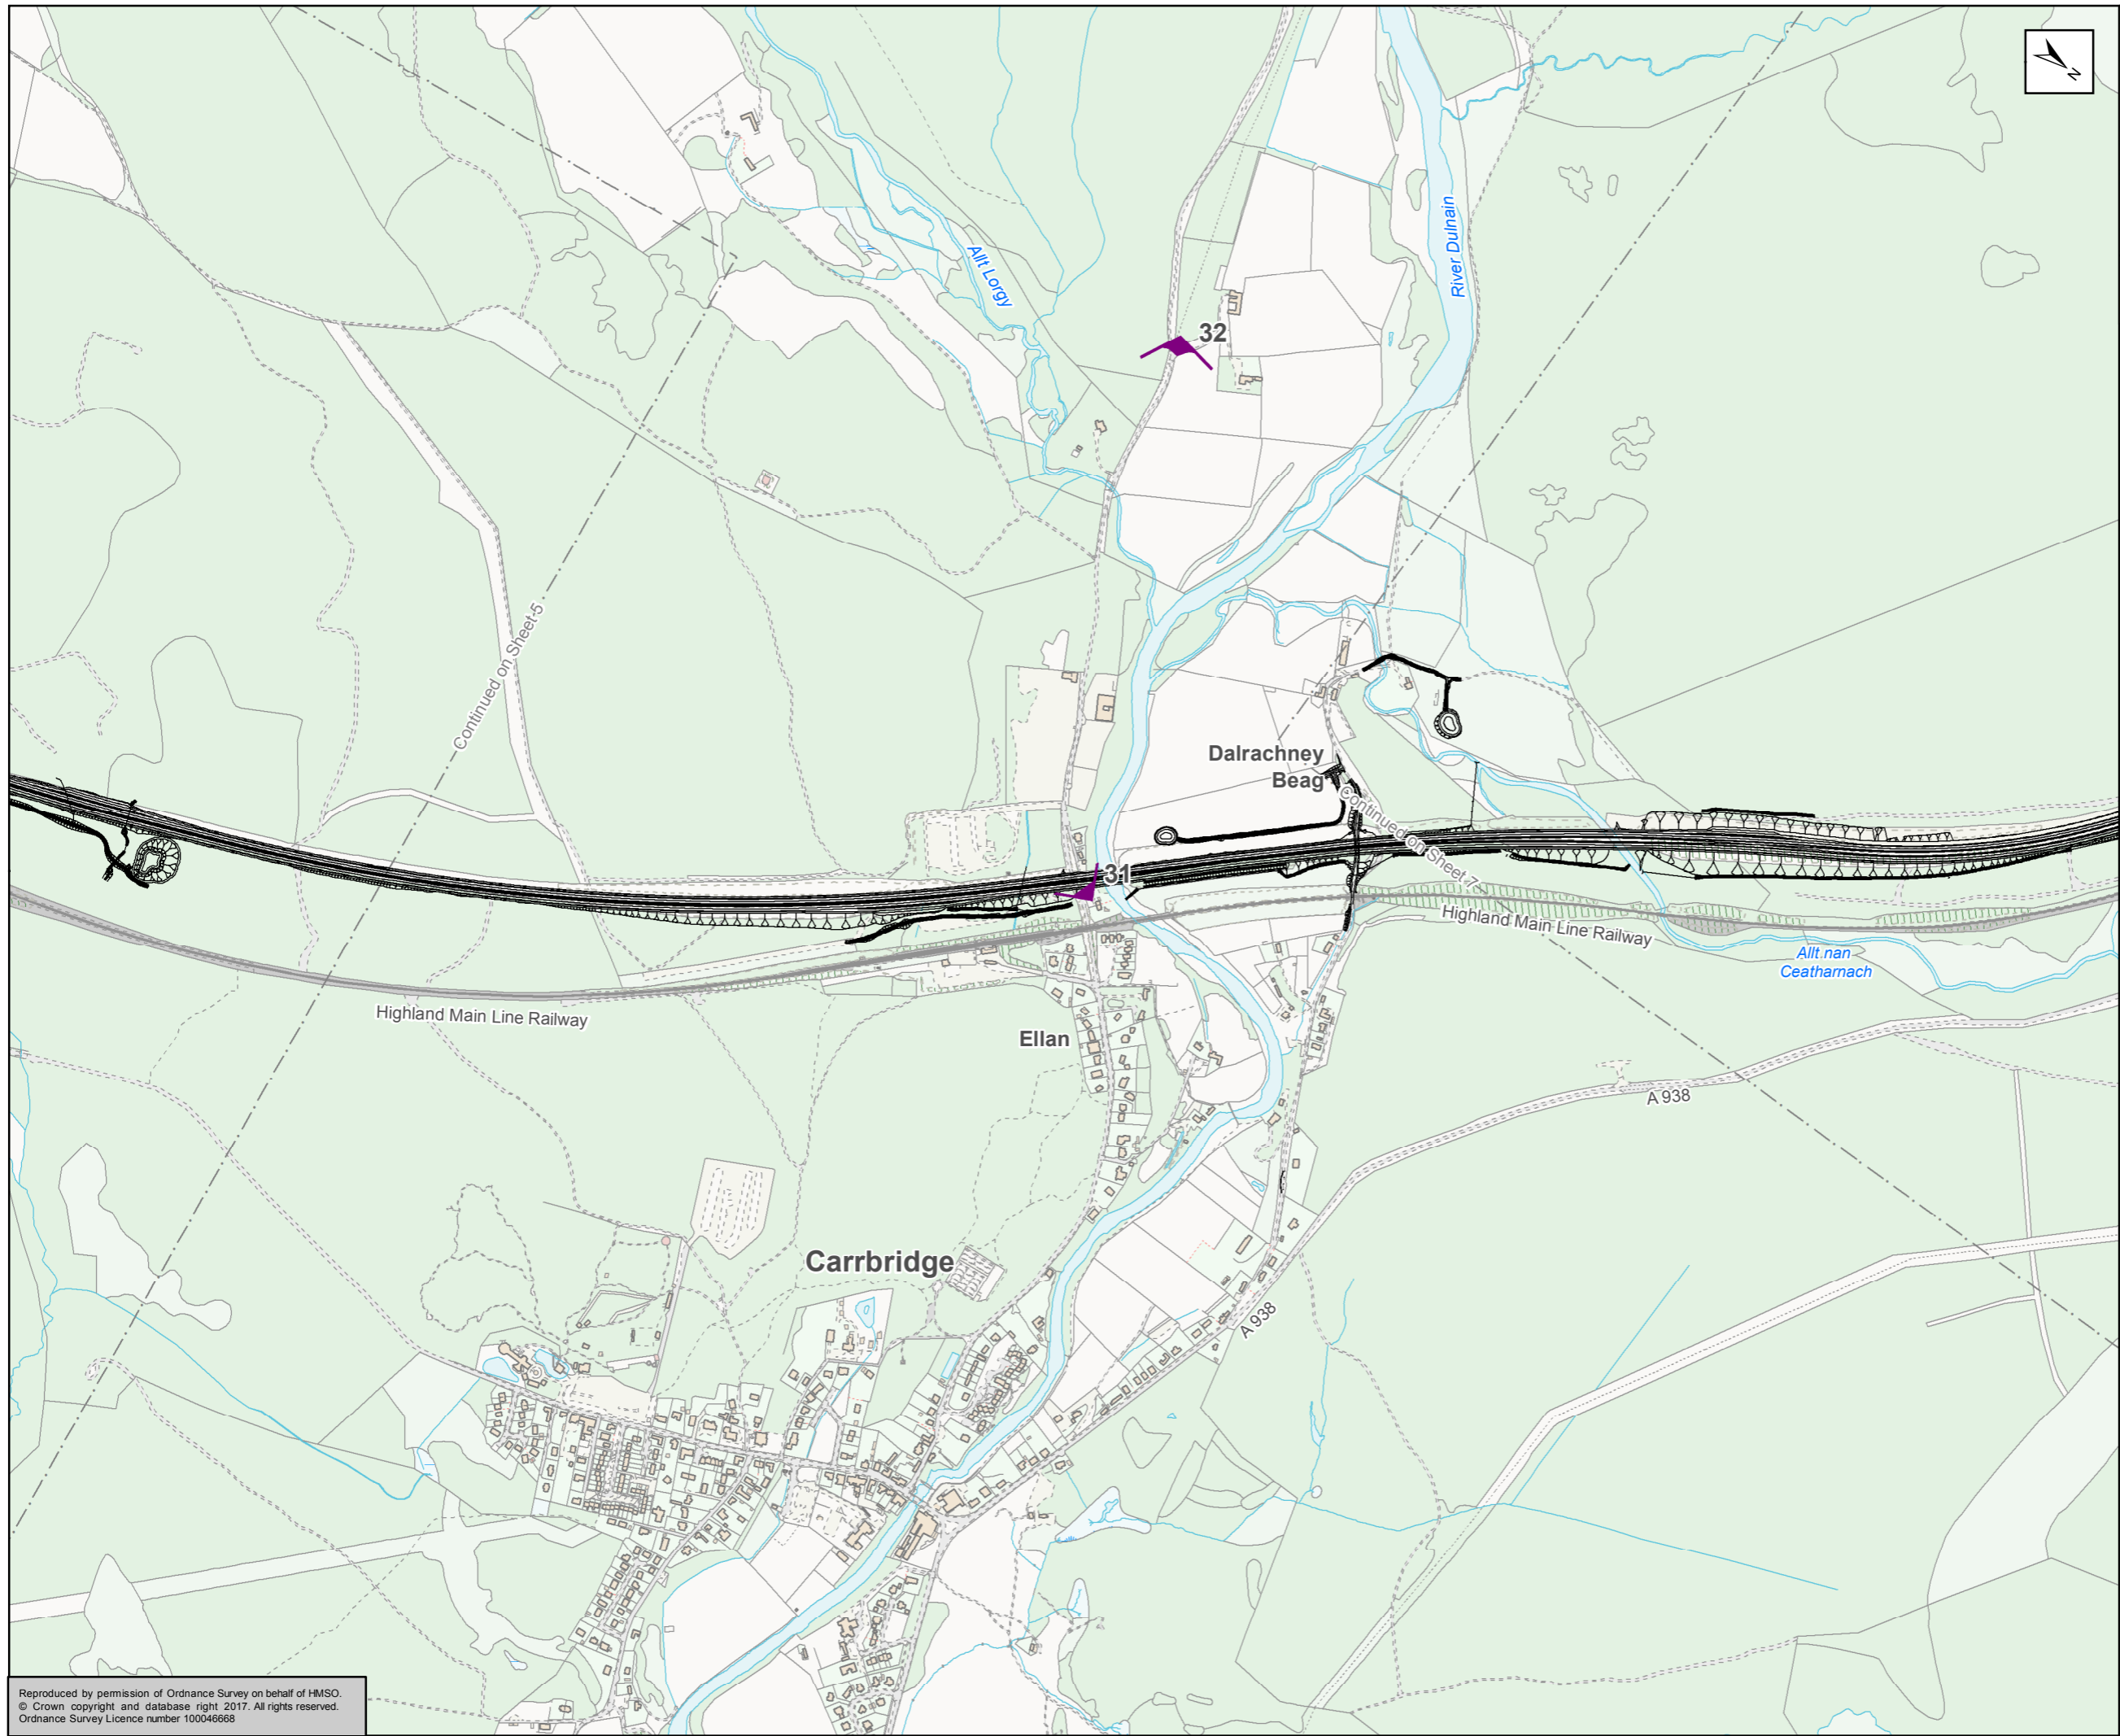
Status	FINAL	Subsidiary	B
--------	-------	------------	---






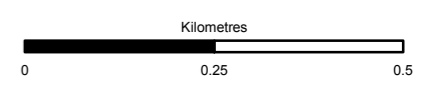
Figure 14.4
Viewpoint Locations
Sheet 5 of 9

Scale	1:10,000	Drawn	HAH	Checked	JM	Approved	ROB	Authorised	SB
Document Number	A9P11-AMJ-ELS-Z_ZZZZZ_XX-DR-GI-0058							Revision	P04
Project	Originator	Volume	Location	Type	Role	Number			

Reproduced by permission of Ordnance Survey on behalf of HMSO.
© Crown copyright and database right 2017. All rights reserved.
Ordnance Survey Licence number 100046668



-  Proposed Scheme
-  90° Viewpoint
-  120° Viewpoint



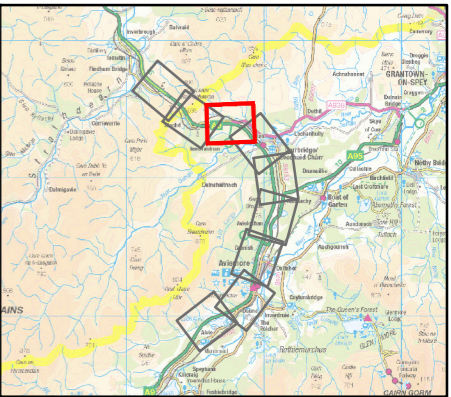
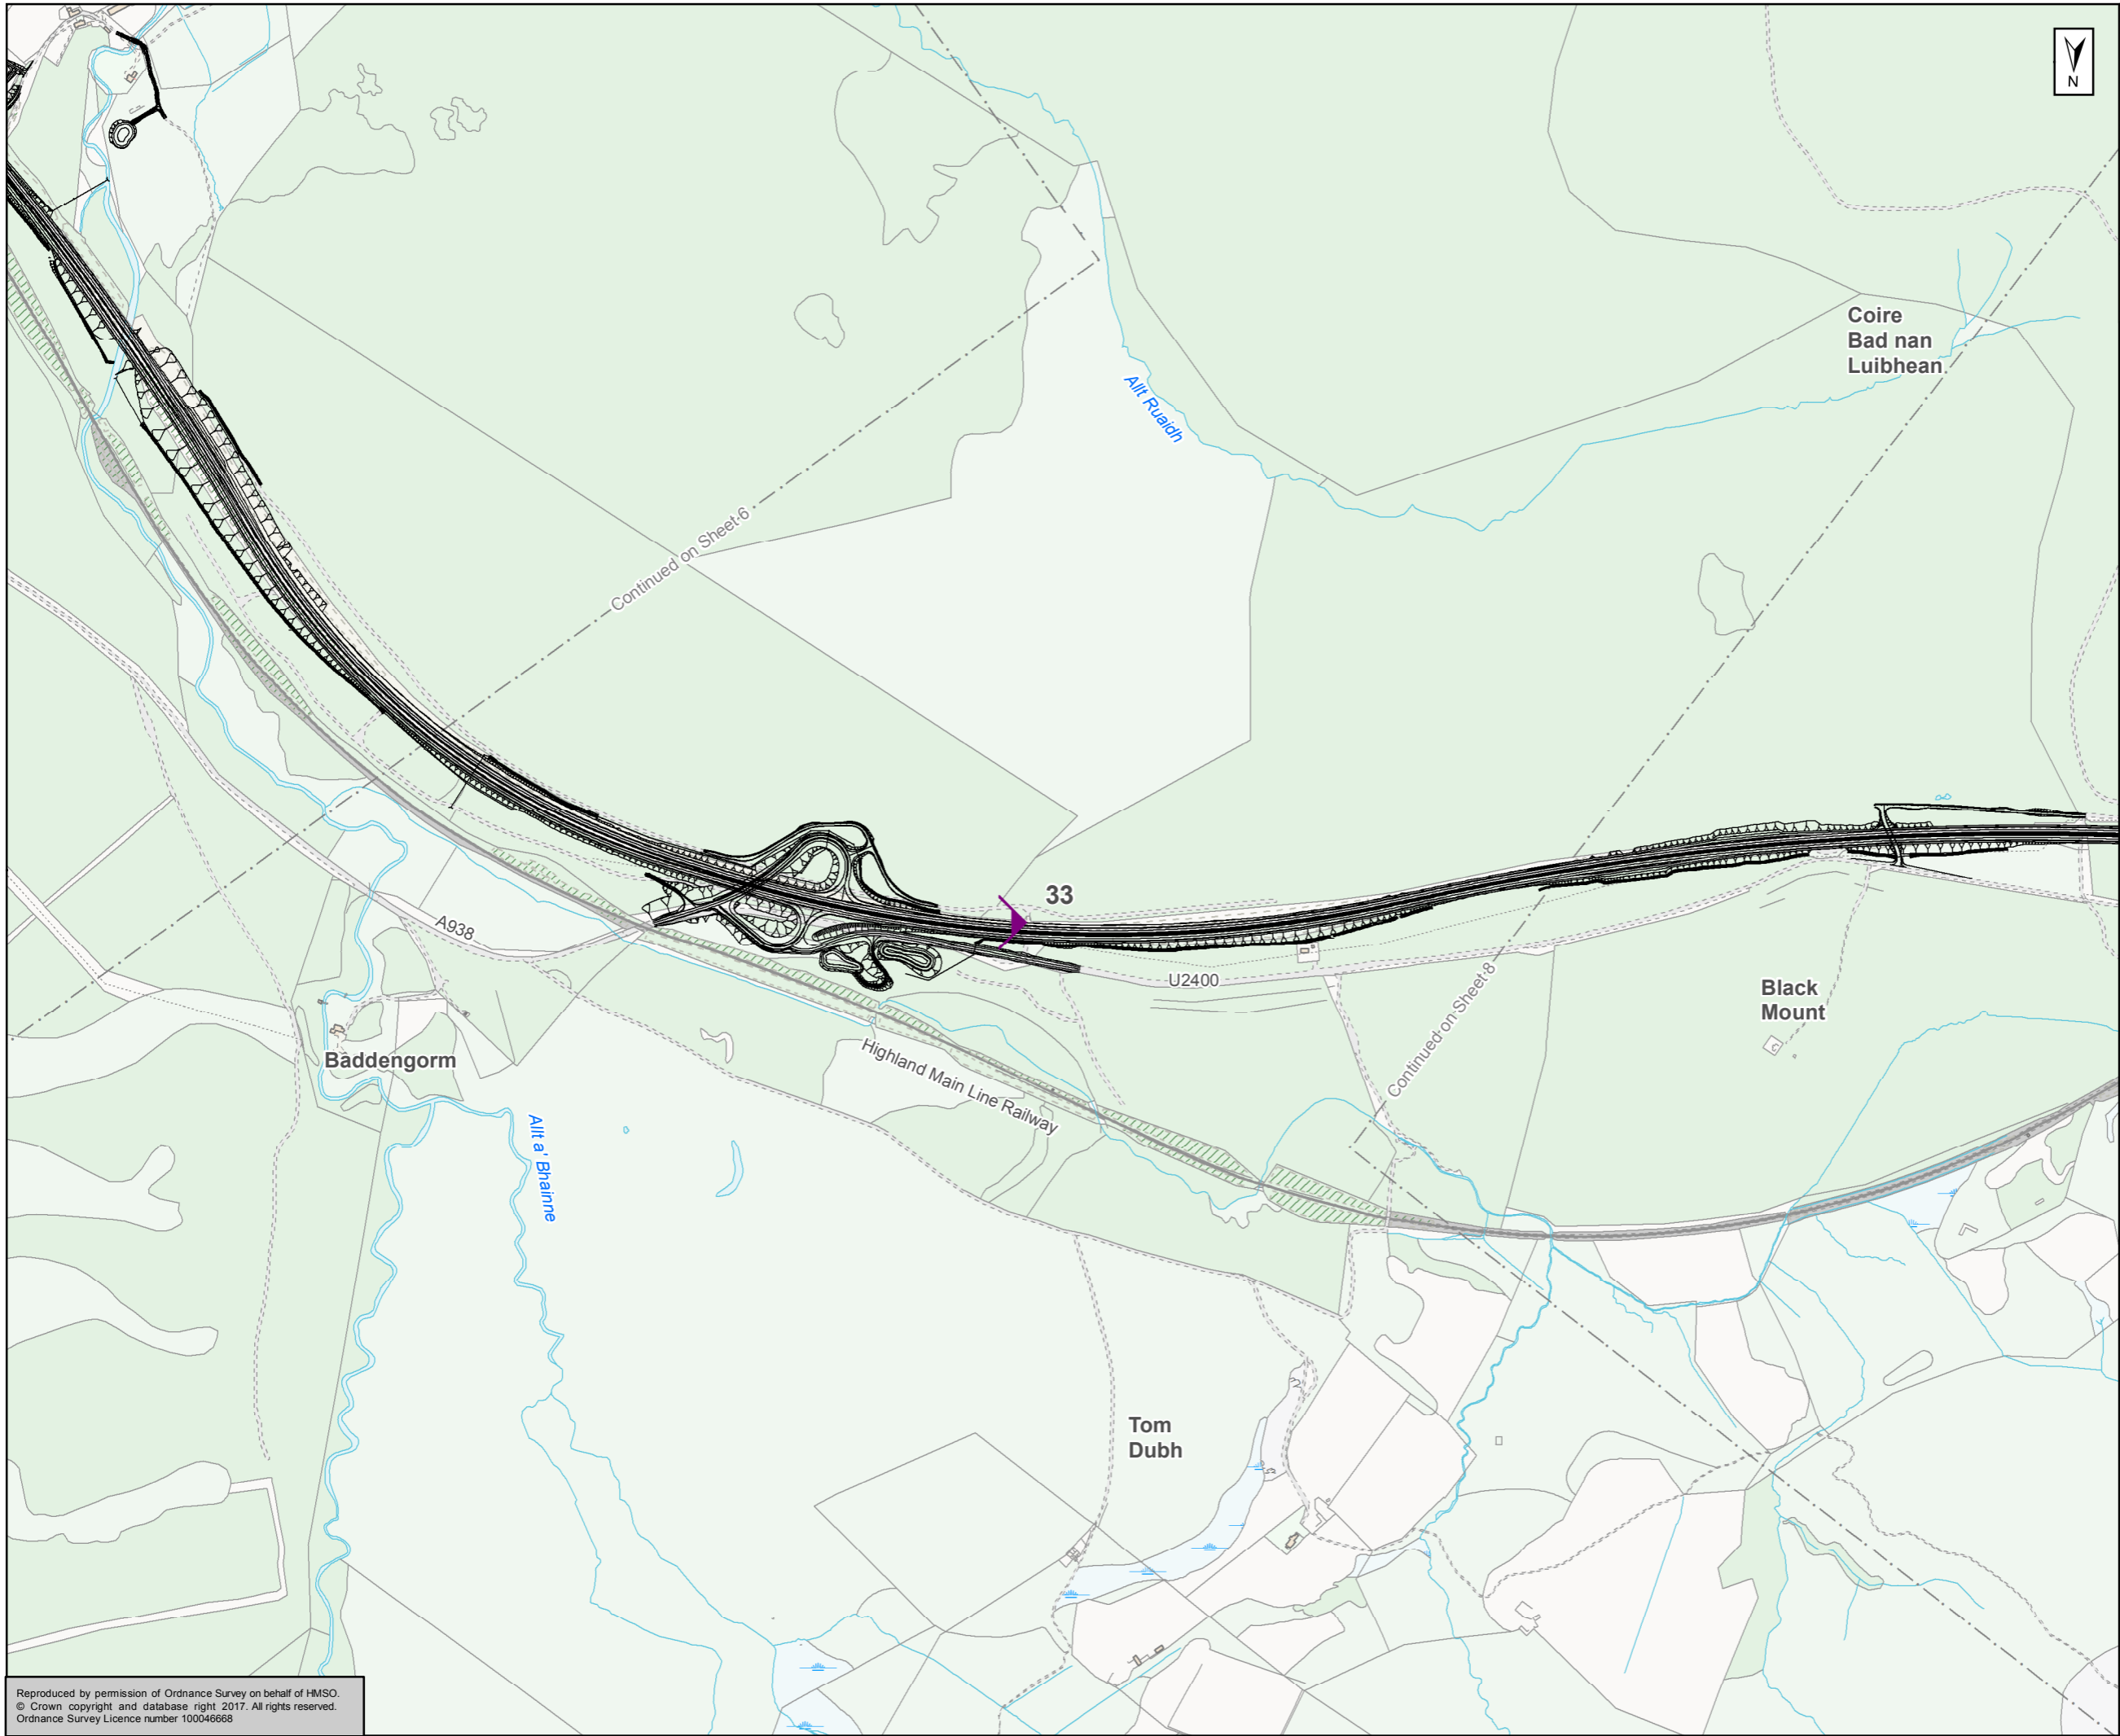
Status	FINAL	Subsidiary	B
--------	-------	------------	---






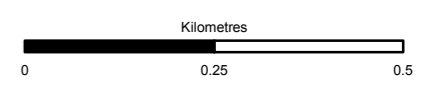
Figure 14.4
Viewpoint Locations
Sheet 6 of 9

Scale	1:10,000	Drawn	HAH	Checked	JM	Approved	ROB	Authorised	SB
Document Number	A9P11-AMJ-ELS-Z_ZZZZZ_XX-DR-GI-0059							Revision	P04
Location	Type	Role	Number						

Reproduced by permission of Ordnance Survey on behalf of HMSO.
© Crown copyright and database right 2017. All rights reserved.
Ordnance Survey Licence number 100046668



-  Proposed Scheme
-  90° Viewpoint
-  120° Viewpoint



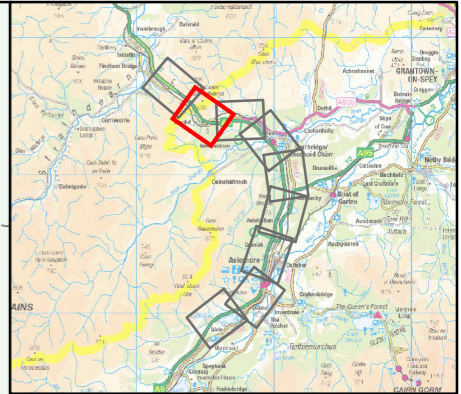
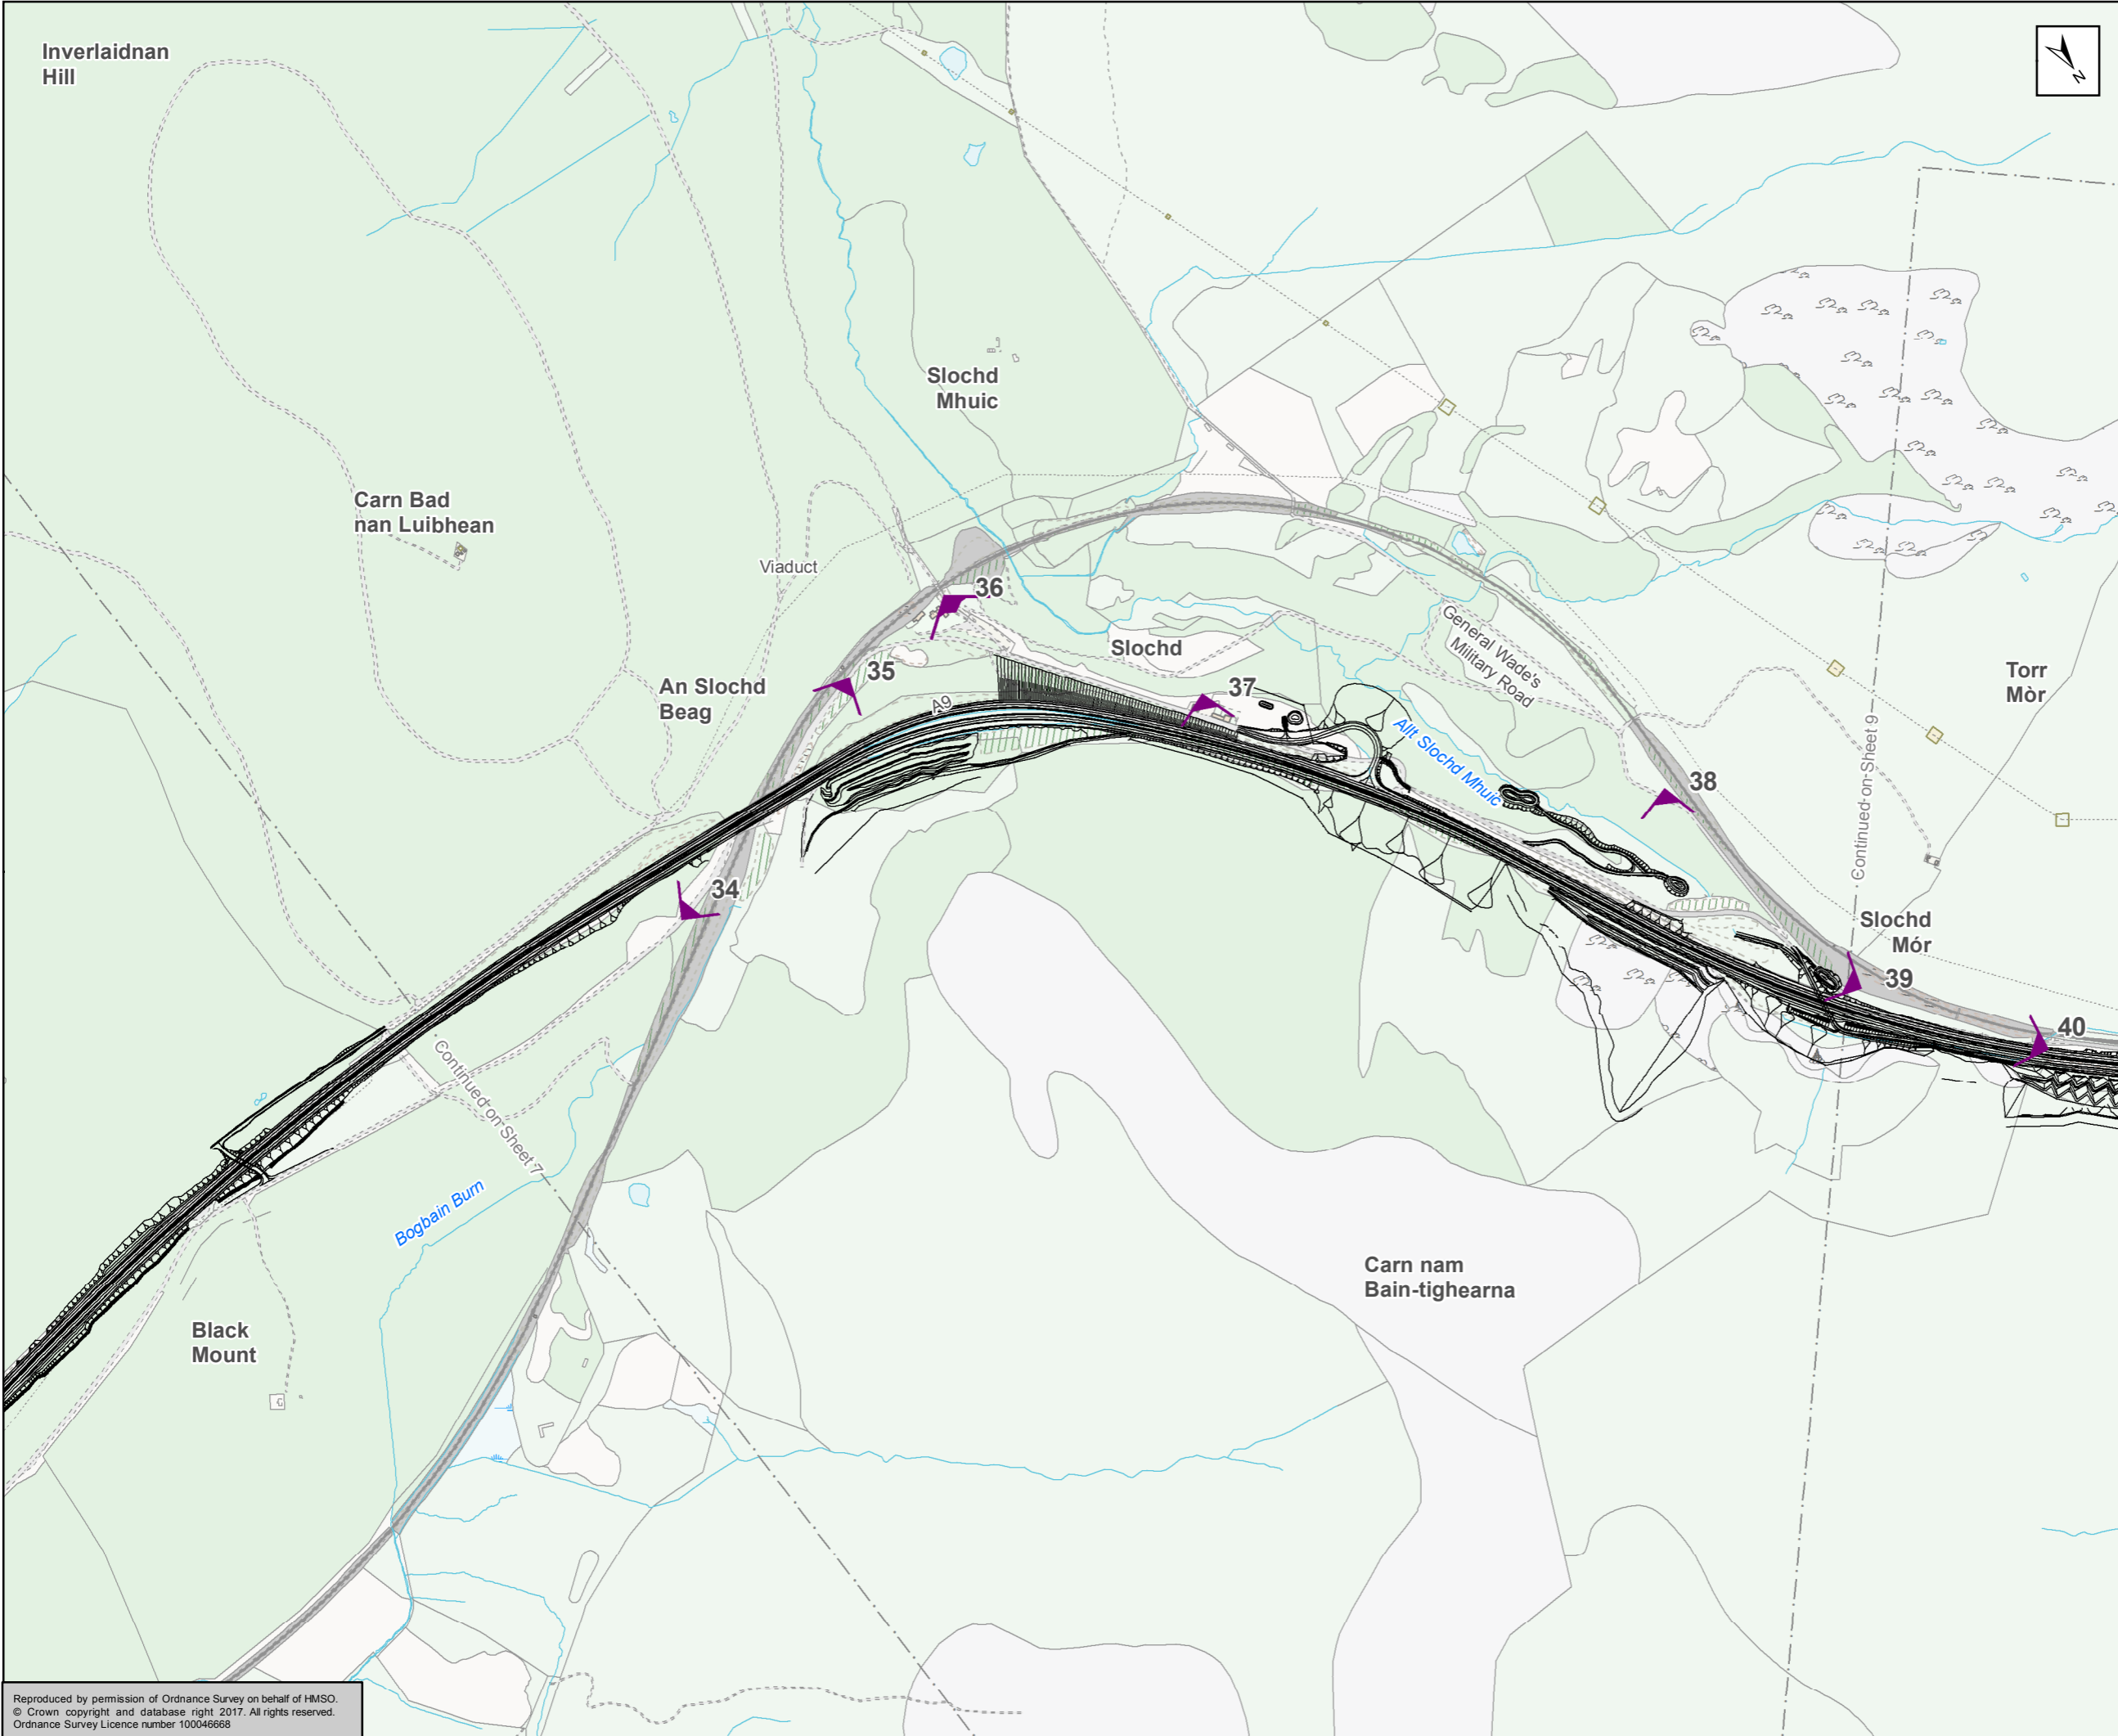
Status	FINAL	Subsidiary	B
--------	-------	------------	---






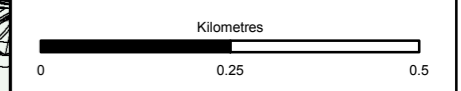
Figure 14.4
Viewpoint Locations
Sheet 7 of 9

Scale	1:10,000	Drawn	HAH	Checked	JM	Approved	ROB	Authorised	SB
Document Number	A9P11-AMJ-ELS-Z_ZZZZZ_XX-DR-GI-0060							Revision	P04
Project	Originator	Volume							
Location	Type	Role	Number						

Reproduced by permission of Ordnance Survey on behalf of HMSO.
© Crown copyright and database right 2017. All rights reserved.
Ordnance Survey Licence number 100046668



-  Proposed Scheme
-  90° Viewpoint
-  120° Viewpoint



Status: FINAL Subtitle: B

Client: **TRANSPORT SCOTLAND**
COMHDHAIL ALBA

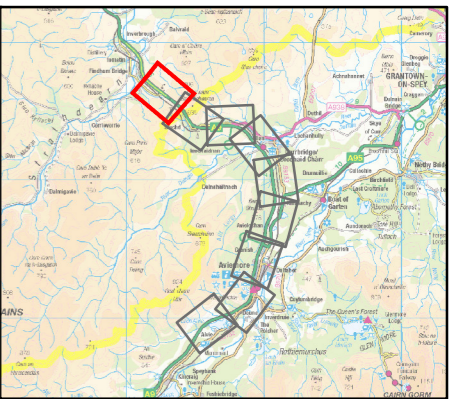
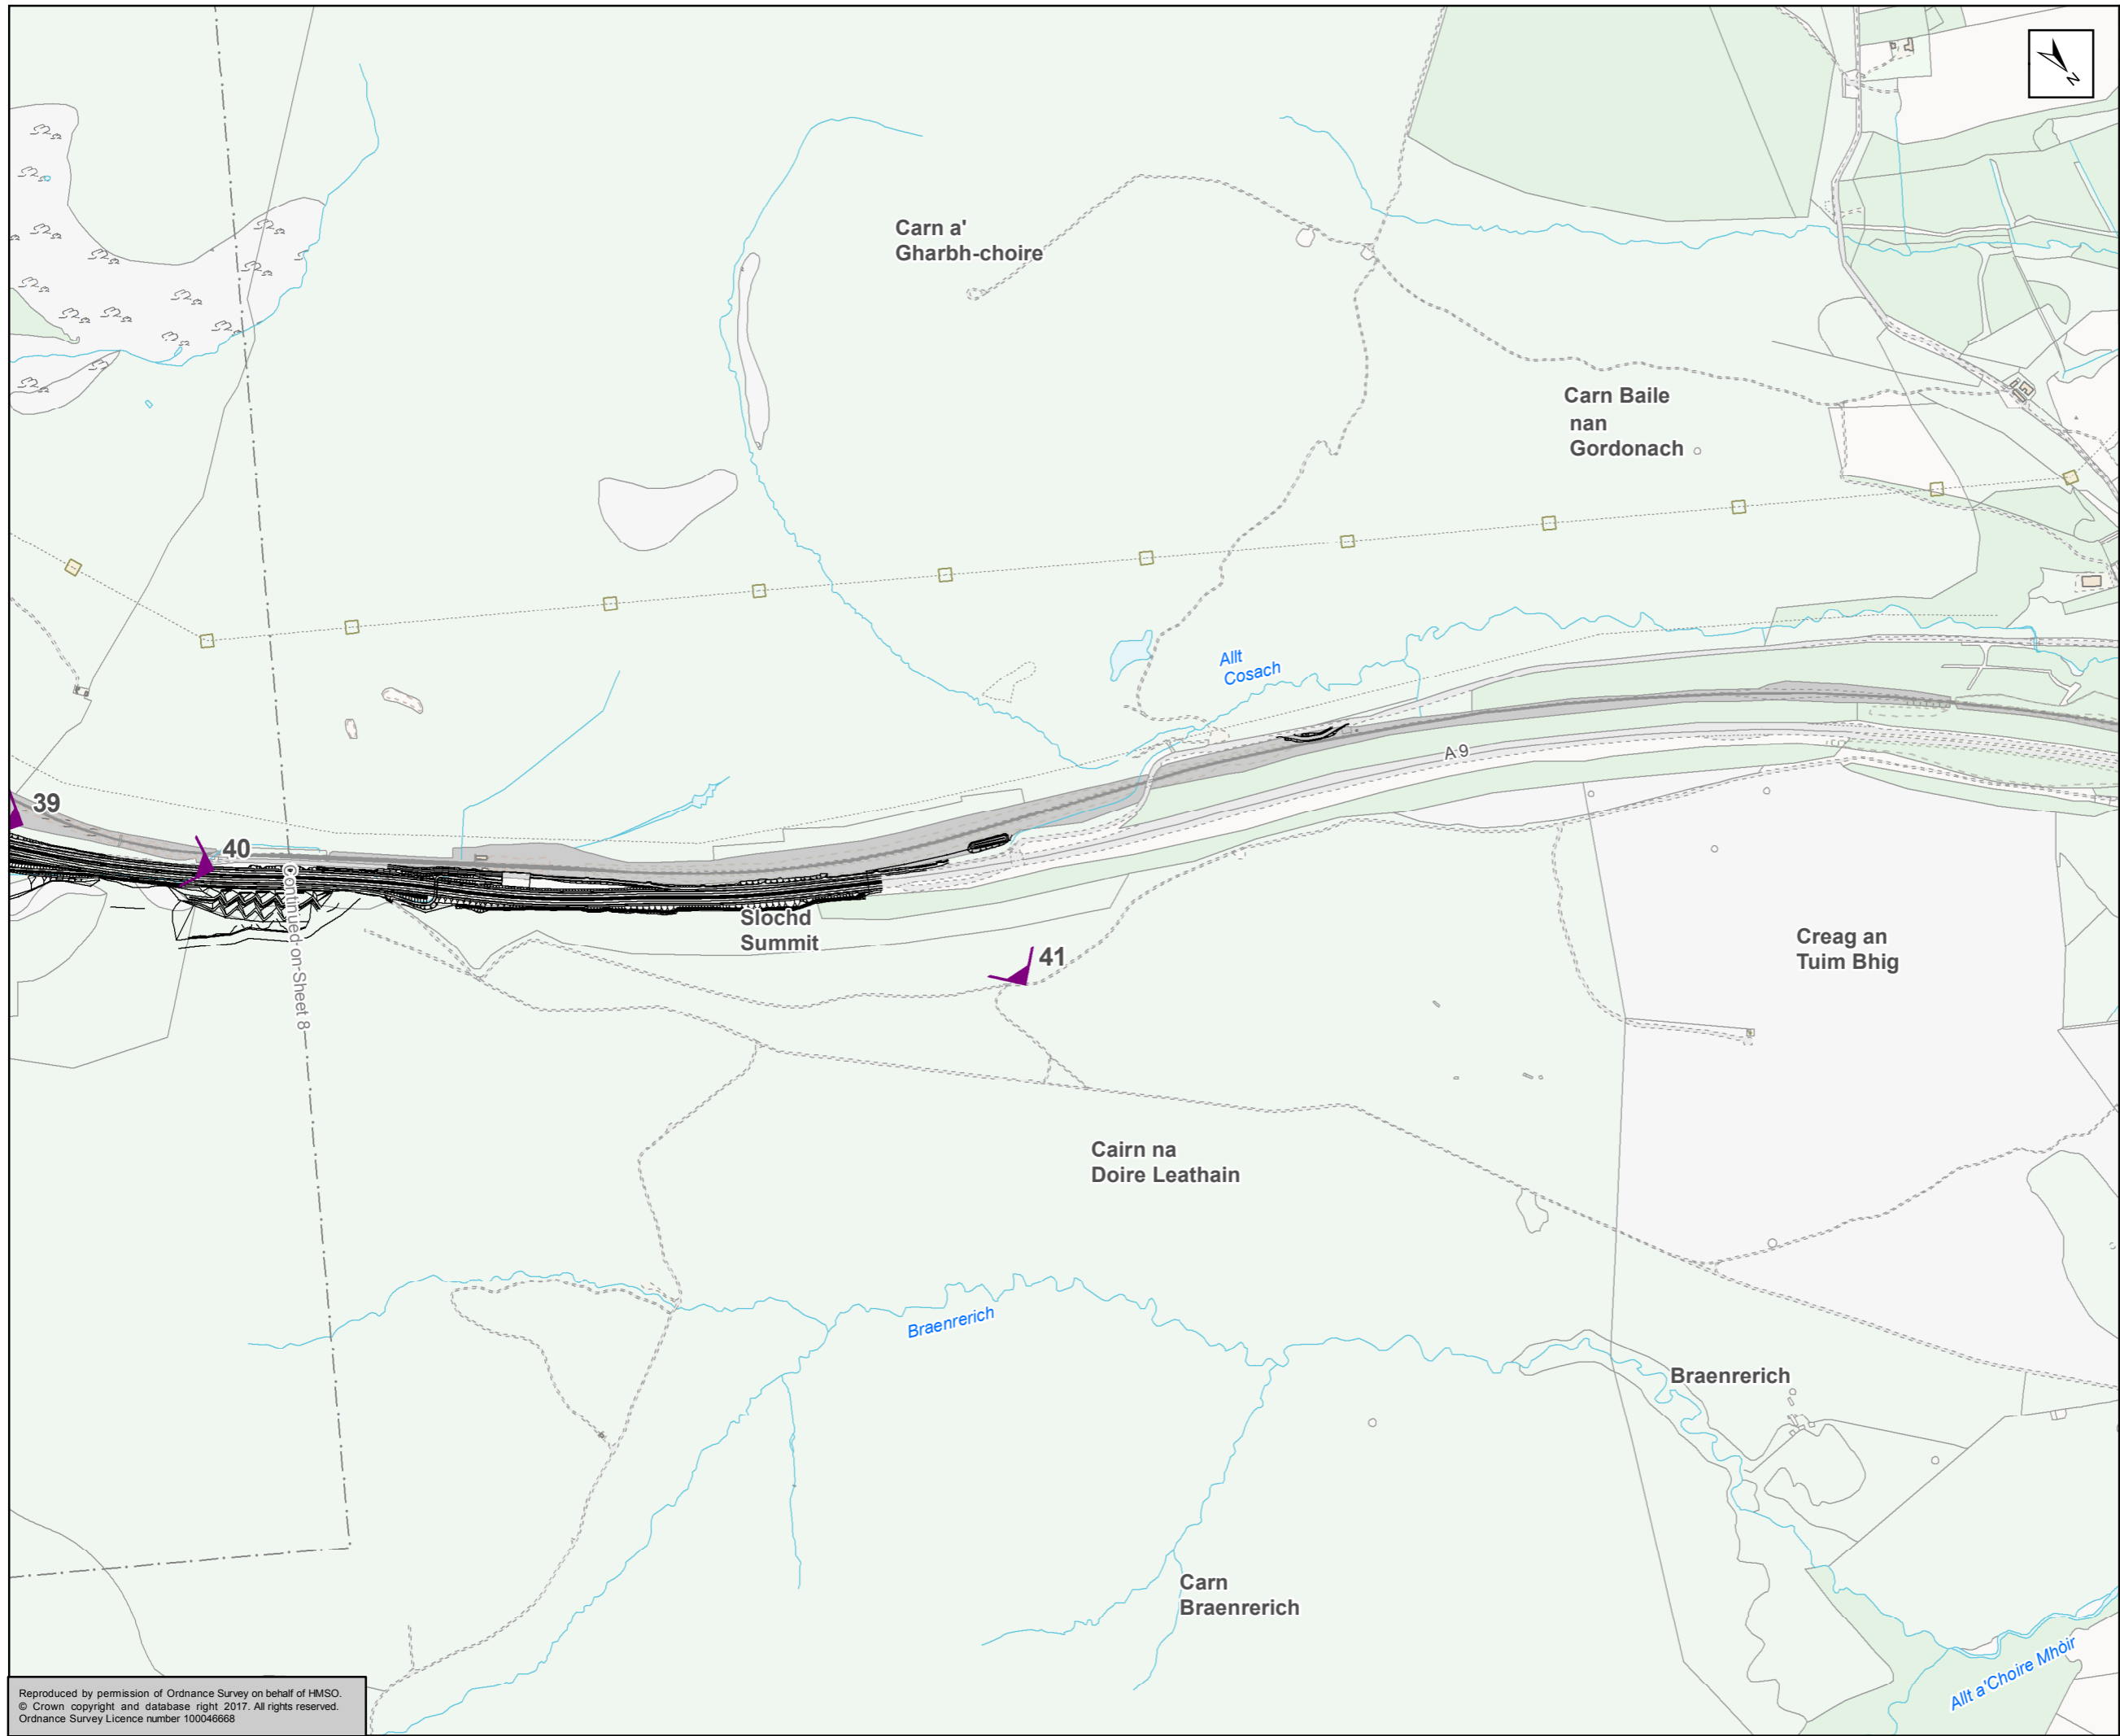





ATKINS mouchel

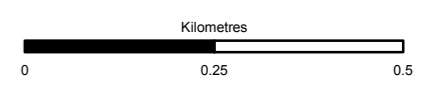
Figure 14.4
Viewpoint Locations
Sheet 8 of 9

Scale	1:10,000	Drawn	HAH	Checked	JM	Approved	ROB	Authorised	SB
Document Number	A9P11-AMJ-ELS-Z_ZZZZZ_XX-DR-GI-0061							Revision	P04
Project	Originator	Volume	Location	Type	Role	Number			

Reproduced by permission of Ordnance Survey on behalf of HMSO.
© Crown copyright and database right 2017. All rights reserved.
Ordnance Survey Licence number 100046668



-  Proposed Scheme
-  90° Viewpoint
-  120° Viewpoint



Status	FINAL	Subsidiary	B
--------	-------	------------	---



Figure 14.4
Viewpoint Locations
Sheet 9 of 9

Scale	1:10,000	Drawn	HAH	Checked	JM	Approved	ROB	Authorised	SB
Document Number	A9P11-AMJ-ELS-Z_ZZZZZ_XX-DR-GI-0062							Revision	P04
Project	Originator	Volume							
Location	Type	Role	Number						

Reproduced by permission of Ordnance Survey on behalf of HMSO.
© Crown copyright and database right 2017. All rights reserved.
Ordnance Survey Licence number 100046668