
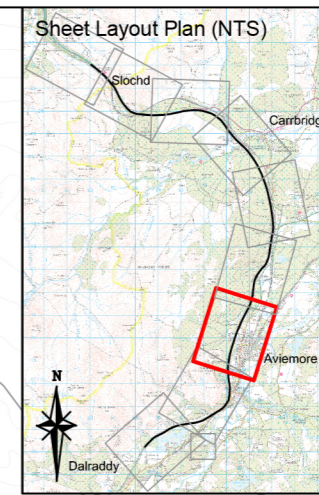


100
0 10
Millimetres
DO NOT SCALE

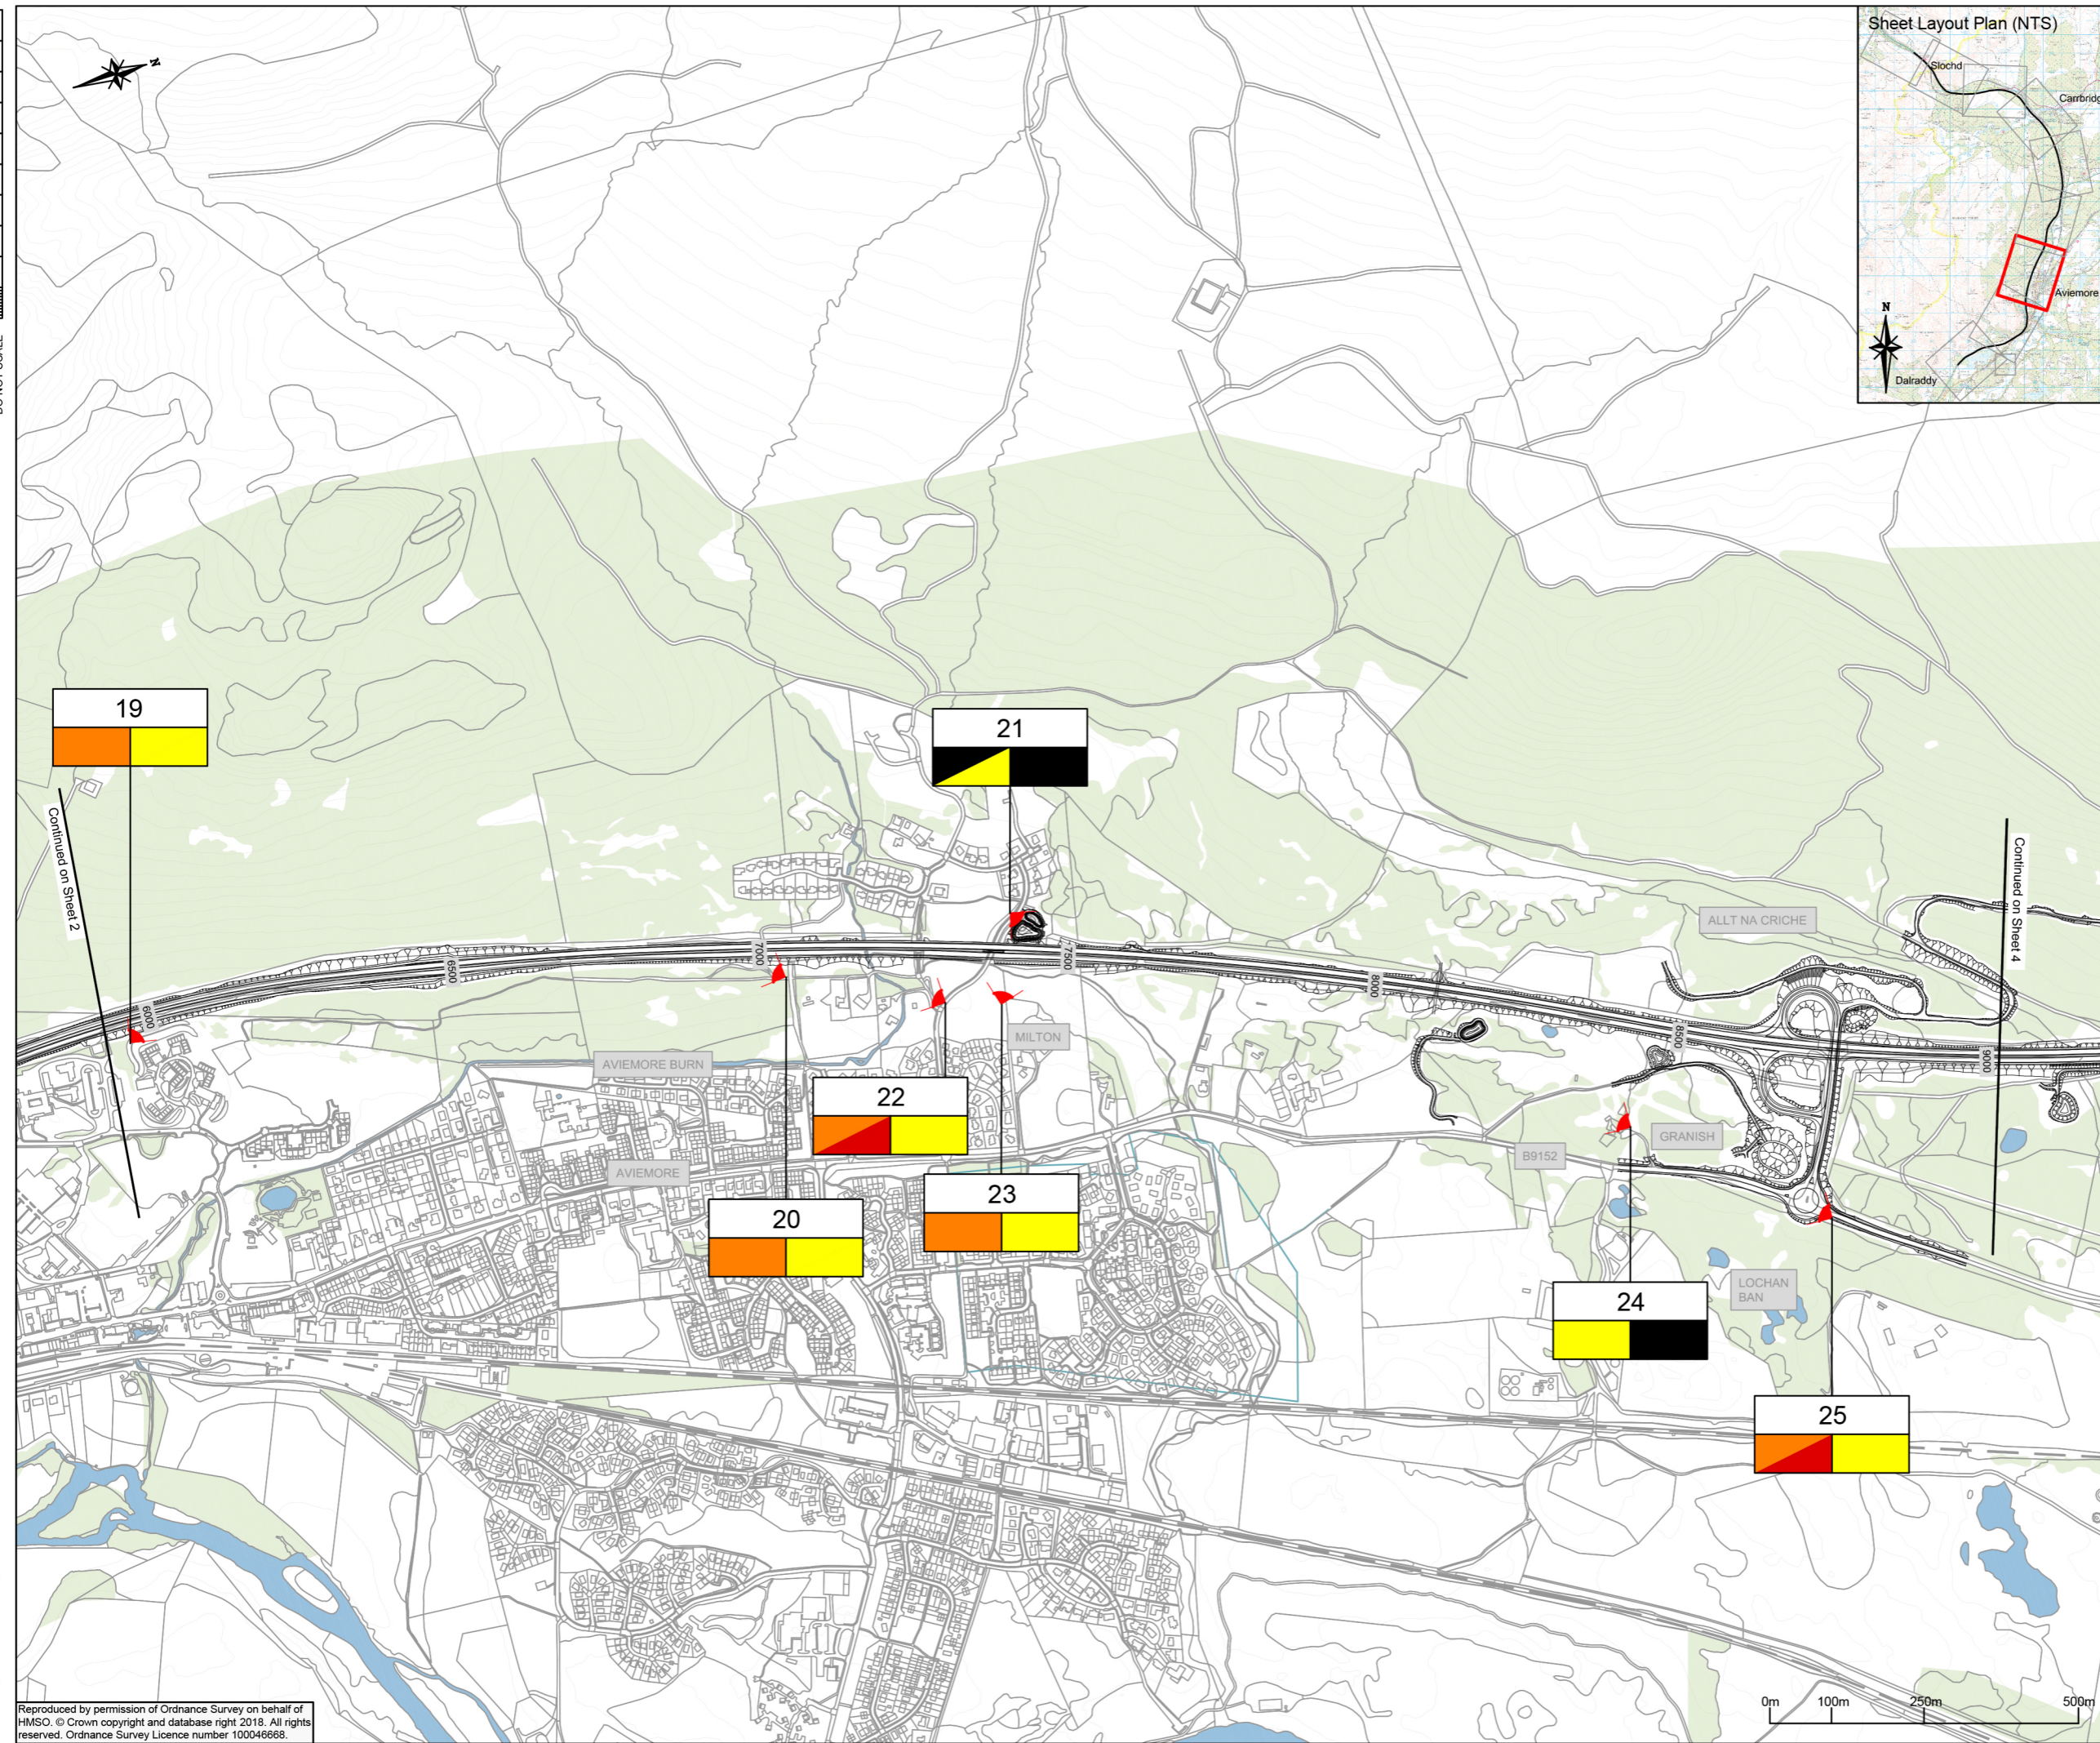

Proposed Route

Existing Railway - Highland Main Line

Visual Receptor

a) Receptor Number
b) Impact - Winter Year of Opening
c) Impact - Summer 15 Years after Opening

Substantial Adverse Impact

Moderate Adverse Impact

Slight Adverse Impact

Negligible Adverse/No Impact

Beneficial Impact

B

NB. To be read in conjunction with Chapter 14: Visual Impact (A9P11-AMJ-EGN-Z_ZZZ_ZZ-RP-EN-0036)

Rev	Drawn / Des	Checked	Approved	Date
P01	GD	JM	JM	23/05/18
FIRST ISSUE				
P02	GD	SB	SB	27/07/18
SECOND ISSUE				
P03	GD	JM	SB	15/08/18
THIRD ISSUE				
P04	GD	SB	SB	16/08/18
FOURTH ISSUE				
Rev	Drawn / Des	Checked	Approved	Date
Description				Subsidiary
Drawing Status				FINAL
Client				B

TRANSPORT SCOTLAND
COMHDHAIL ALBA



ATKINS mouchel



Figure 14.6
Visual Impact
Sheet 3 of 9

Scale	1:10000	Designed / Drawn	GD	Checked	SB	Approved	SB	Authorised	SB
Original Size	A3	Date	16/08/18	Date	16/08/18	Date	16/08/18	Date	16/08/18
Drawing Number	Project		Originator	Volume	Revision				
	A9P11 - AMJ - ELS -				P04				
	Z_ZZZZ_XX - DR - LA - 0007								
Location	Type	Role	Number						

Plotter: Aug 16, 2018 - 6:04pm by: DEEP3101

Reproduced by permission of Ordnance Survey on behalf of HMSO. © Crown copyright and database right 2018. All rights reserved. Ordnance Survey Licence number 100046668.

100
Millimetres
0 10
DO NOT SCALE

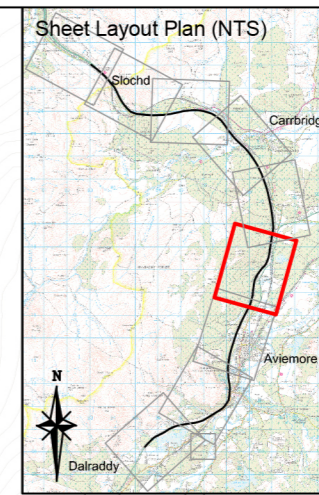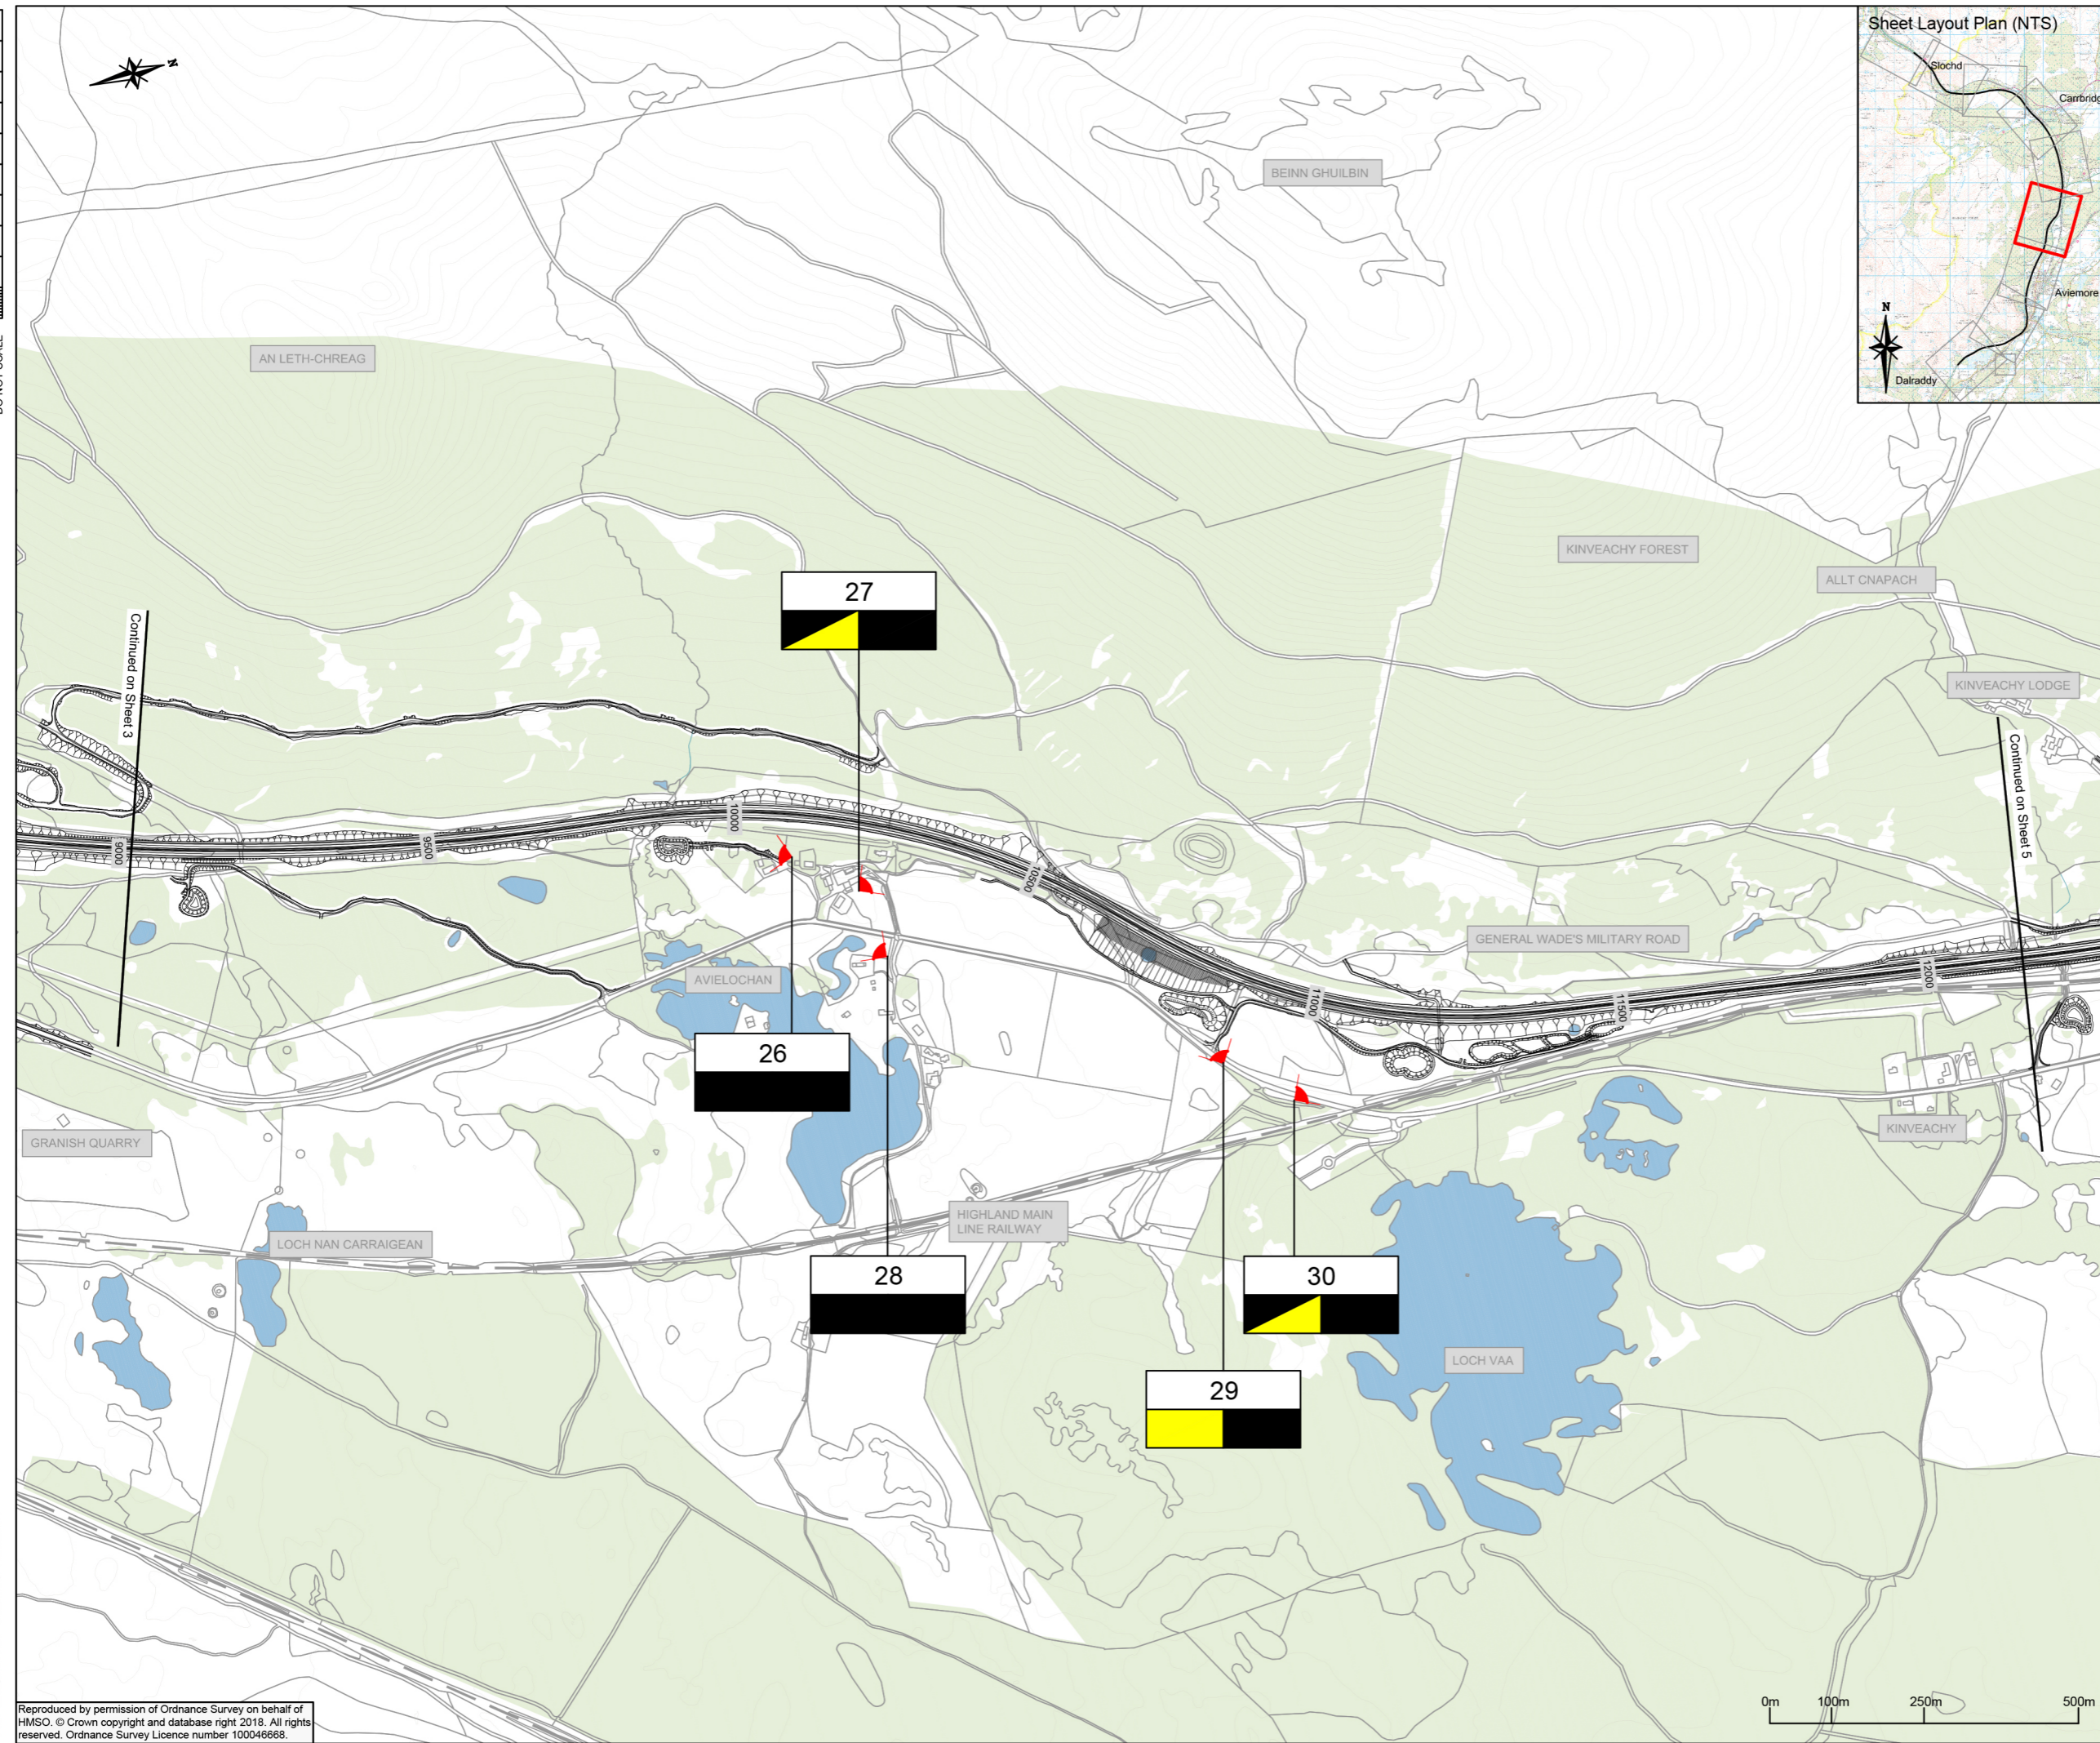

Proposed Route

Existing Railway - Highland Main Line

Visual Receptor

a) Receptor Number
b) Impact - Winter Year of Opening
c) Impact - Summer 15 Years after Opening

Substantial Adverse Impact

Moderate Adverse Impact

Slight Adverse Impact

Negligible Adverse/No Impact

Beneficial Impact

B

NB. To be read in conjunction with Chapter 14: Visual Impact (A9P11-AMJ-EGN-Z_ZZZ_ZZ-RP-EN-0036)

P01					GD	JM	JM	JM	23/05/18
FIRST ISSUE									
P02					GD	SB	SB	SB	27/07/18
SECOND ISSUE									
P03					GD	JM	SB	SB	15/08/18
THIRD ISSUE									
P04					GD	SB	SB	SB	16/08/18
FOURTH ISSUE									
Rev	Drawn / Des	Checked	Approved	Date					
Description									
Drawing Status								FINAL	Suitability
								B	
Client									
TRANSPORT SCOTLAND CÒMHDHAIL ALBA									
A9 DUALLING PERTH TO INVERNESS Dalraddy to Stochd									
ATKINS mouchel									
Drawing Title									
Figure 14.6 Visual Impact Sheet 4 of 9									
Scale	1:10000	Designed / Drawn	GD	Checked	SB	Approved	SB	Authorised	SB
Original Size	A3	Date	16/08/18	Date	16/08/18	Date	16/08/18	Date	16/08/18
Drawing Number									
Project	A9P11 - AMJ - ELS -			Originator	Volume			P04	
Z_ZZZZZX - DR - LA - 0008									
Location	Type	Role	Number						

Plotter: Aug 16, 2018 - 6:06pm by: DEEP3101

Reproduced by permission of Ordnance Survey on behalf of HMSO. © Crown copyright and database right 2018. All rights reserved. Ordnance Survey Licence number 100046668.

