

Proposed Scheme  
 500m Study Area  
 1km Study Area

**Designated Heritage Assets**

- Category A
- Category B
- Category C
- Garden and Designed Landscape
- Scheduled Monument

**Undesignated Heritage Assets**

- Undesignated Sites - Points
- Undesignated Sites - Polygons

Kilometres  
0 0.25 0.5

Status: FINAL Subtitle: B

Client: **TRANSPORT SCOTLAND**  
COMHDHAIL ALBA



**A9**  
DUALLING  
PERTH TO INVERNESS  
Dalraddy to Stirling

**ATKINS** mouchel


Figure 15.2  
Heritage Assets  
Sheet 1 of 9

Scale: 1:10,000	Drawn: MM	Checked: KM	Approved: ROB	Authorised: SB
Document Number: A9P11-AMJ-EHR-H_ZZZZZ_XX-DR-GI-0002	Project: A9P11-AMJ-EHR-H_ZZZZZ_XX-DR-GI-0002	Originator: A9P11-AMJ-EHR-H_ZZZZZ_XX-DR-GI-0002	Volume: A9P11-AMJ-EHR-H_ZZZZZ_XX-DR-GI-0002	Revision: P04
Location:	Type:	Role:	Number:	

Reproduced by permission of Ordnance Survey on behalf of HMSO.  
© Crown copyright and database right 2017. All rights reserved.  
Ordnance Survey Licence number 100046668

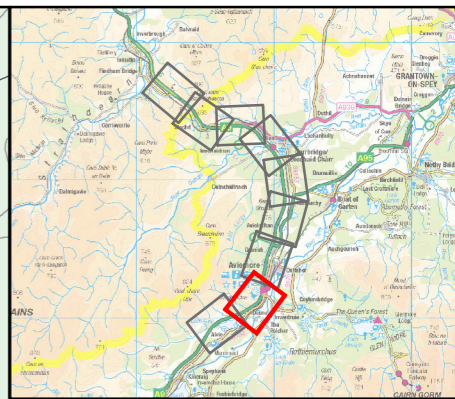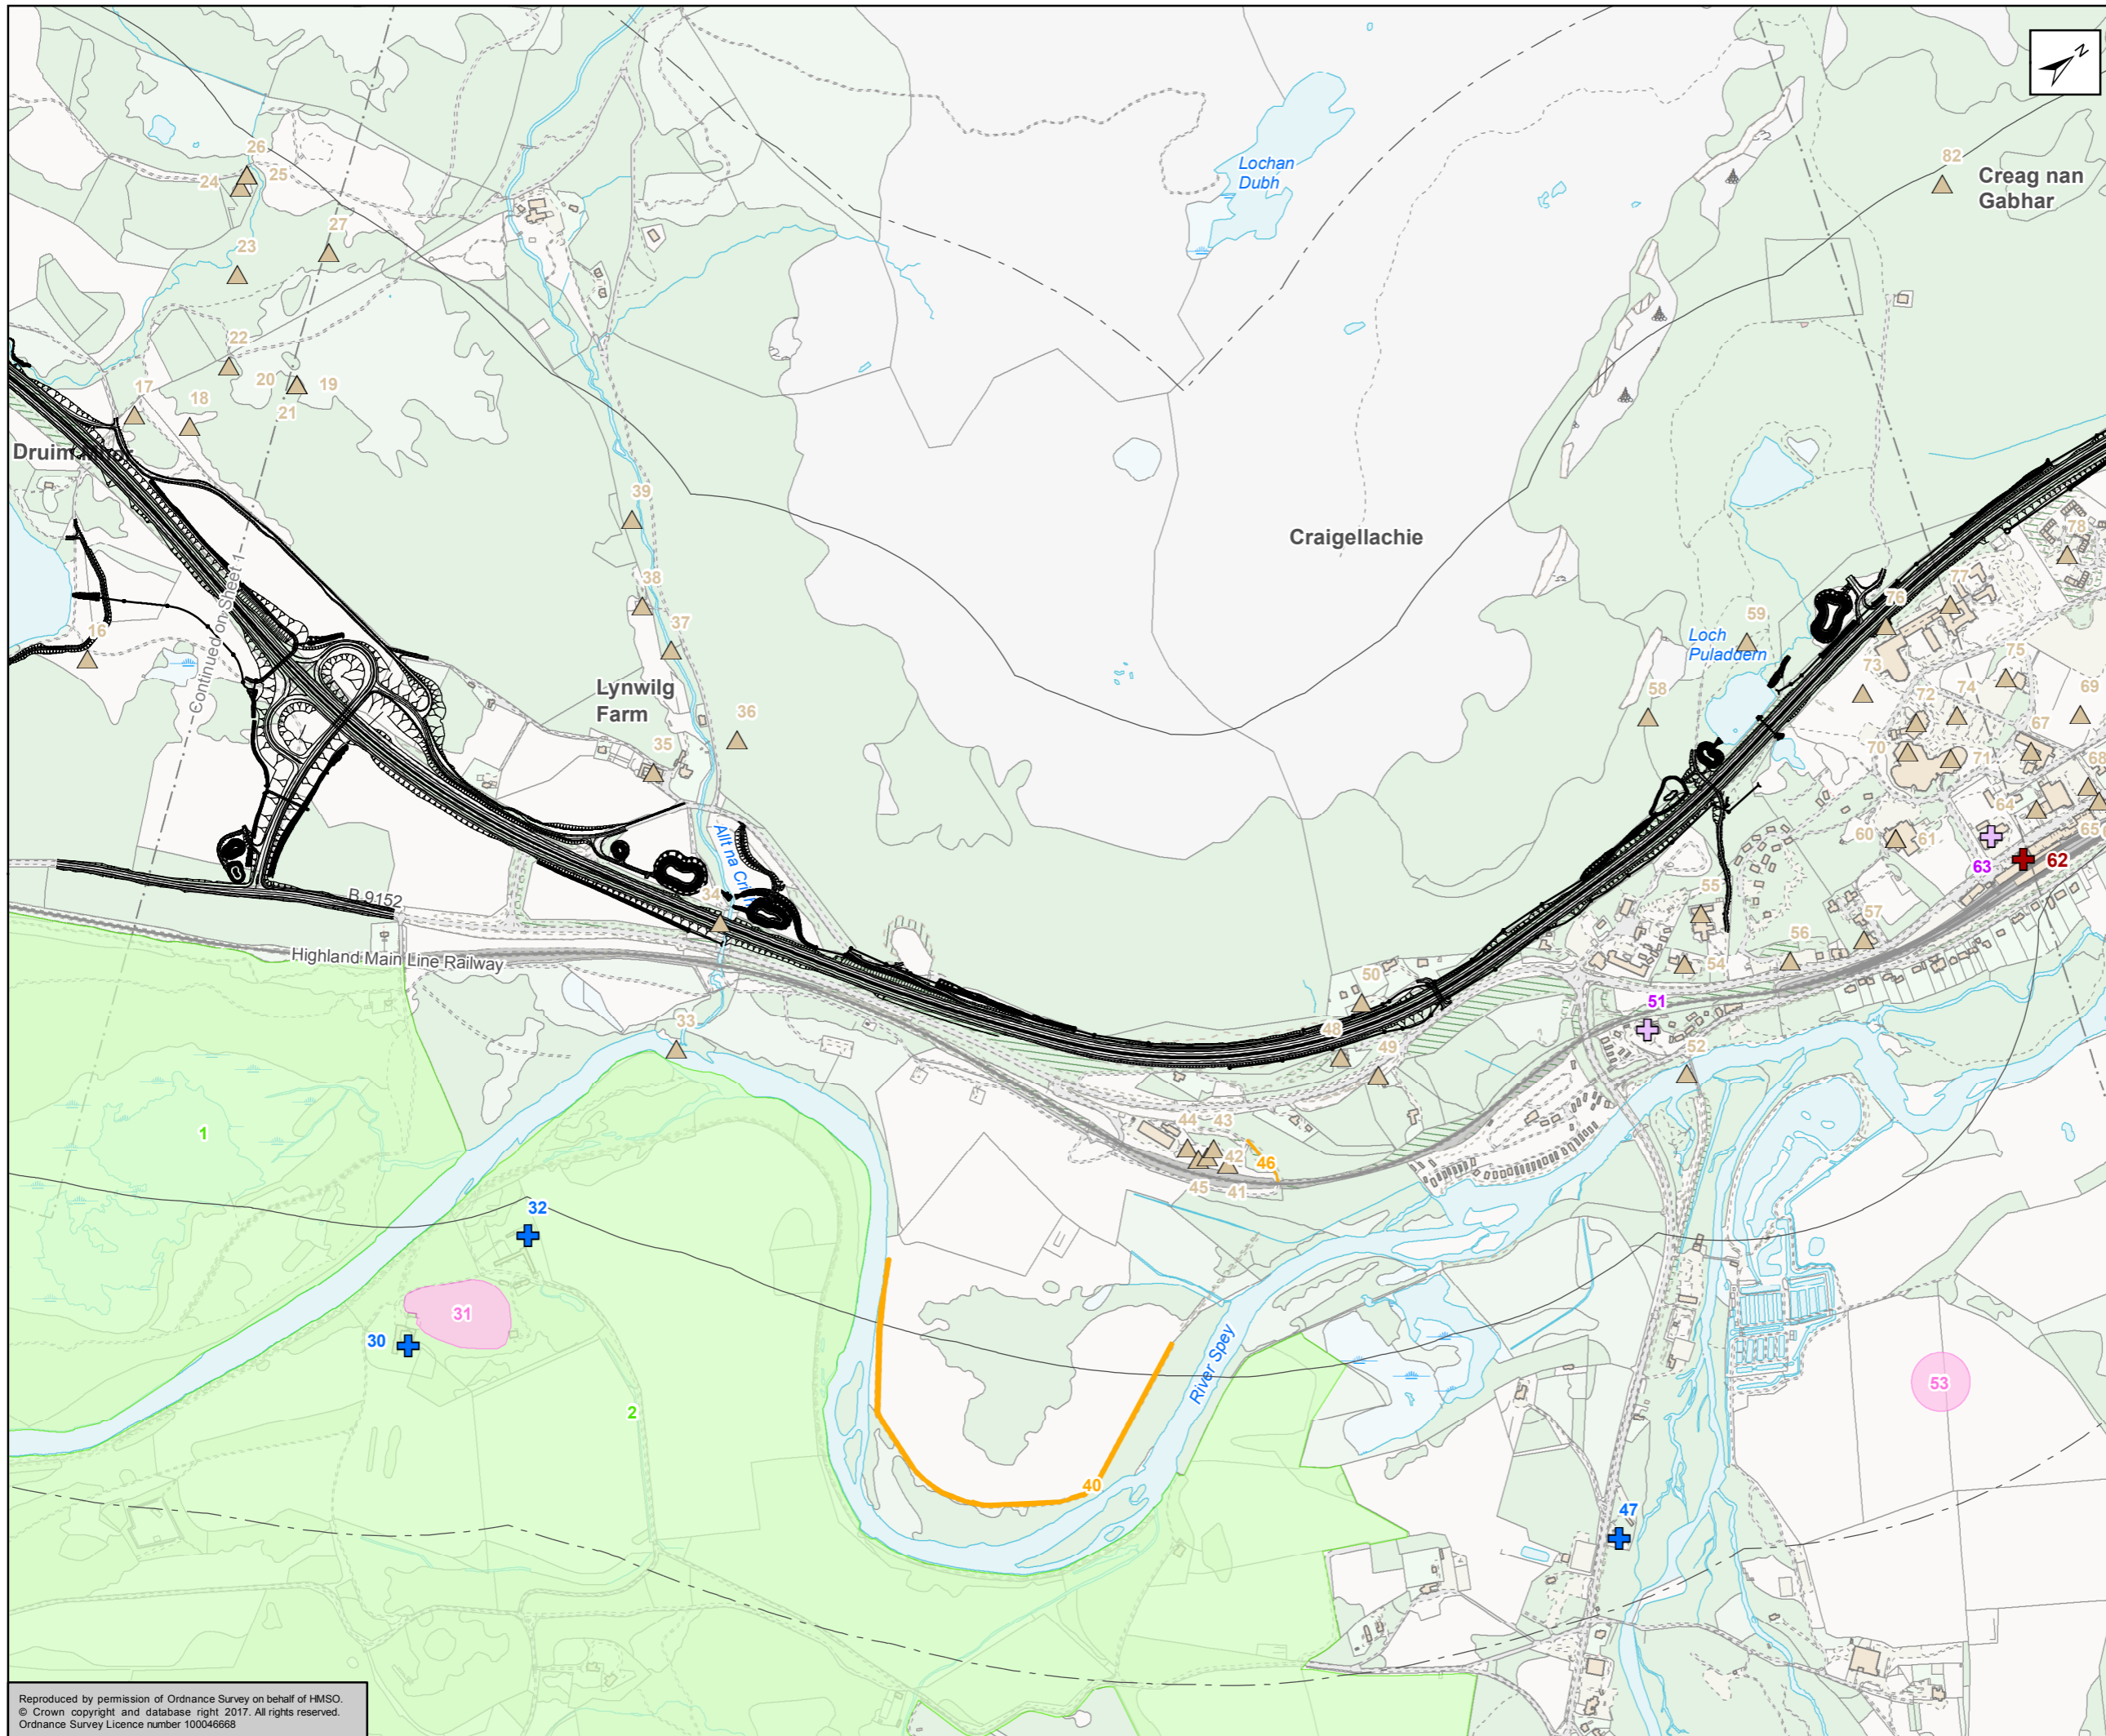

- Proposed Scheme
- 500m Study Area
- 1km Study Area
- Designated Heritage Assets**
- Category A
- Category B
- Category C
- Garden and Designed Landscape
- Scheduled Monument
- Undesignated Heritage Assets**
- Undesignated Sites - Points
- Undesignated Sites - Polygons

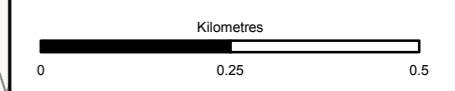

Status: FINAL Subtitle: B

Client: **TRANSPORT SCOTLAND**  
COMHDHAIL ALBA



**A9**  
**DUALING**  
PERTH TO INVERNESS  
Dalraddy to Stlochd

**ATKINS** mouchel


Figure 15.2  
Heritage Assets  
Sheet 2 of 9

Scale: 1:10,000	Drawn: MM	Checked: KM	Approved: ROB	Authorised: SB
Document Number: A9P11-AMJ-EHR-H_ZZZZ_XX-DR-GI-0003	Project: A9P11-AMJ-EHR-H_ZZZZ_XX-DR-GI-0003	Originator: A9P11-AMJ-EHR-H_ZZZZ_XX-DR-GI-0003	Volume: A9P11-AMJ-EHR-H_ZZZZ_XX-DR-GI-0003	Revision: P04
Location:	Type:	Role:	Number:	

Reproduced by permission of Ordnance Survey on behalf of HMSO.  
© Crown copyright and database right 2017. All rights reserved.  
Ordnance Survey Licence number 100046668

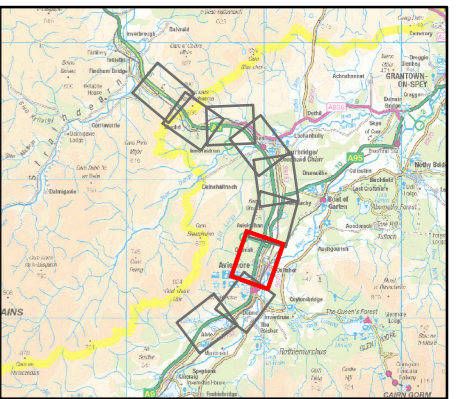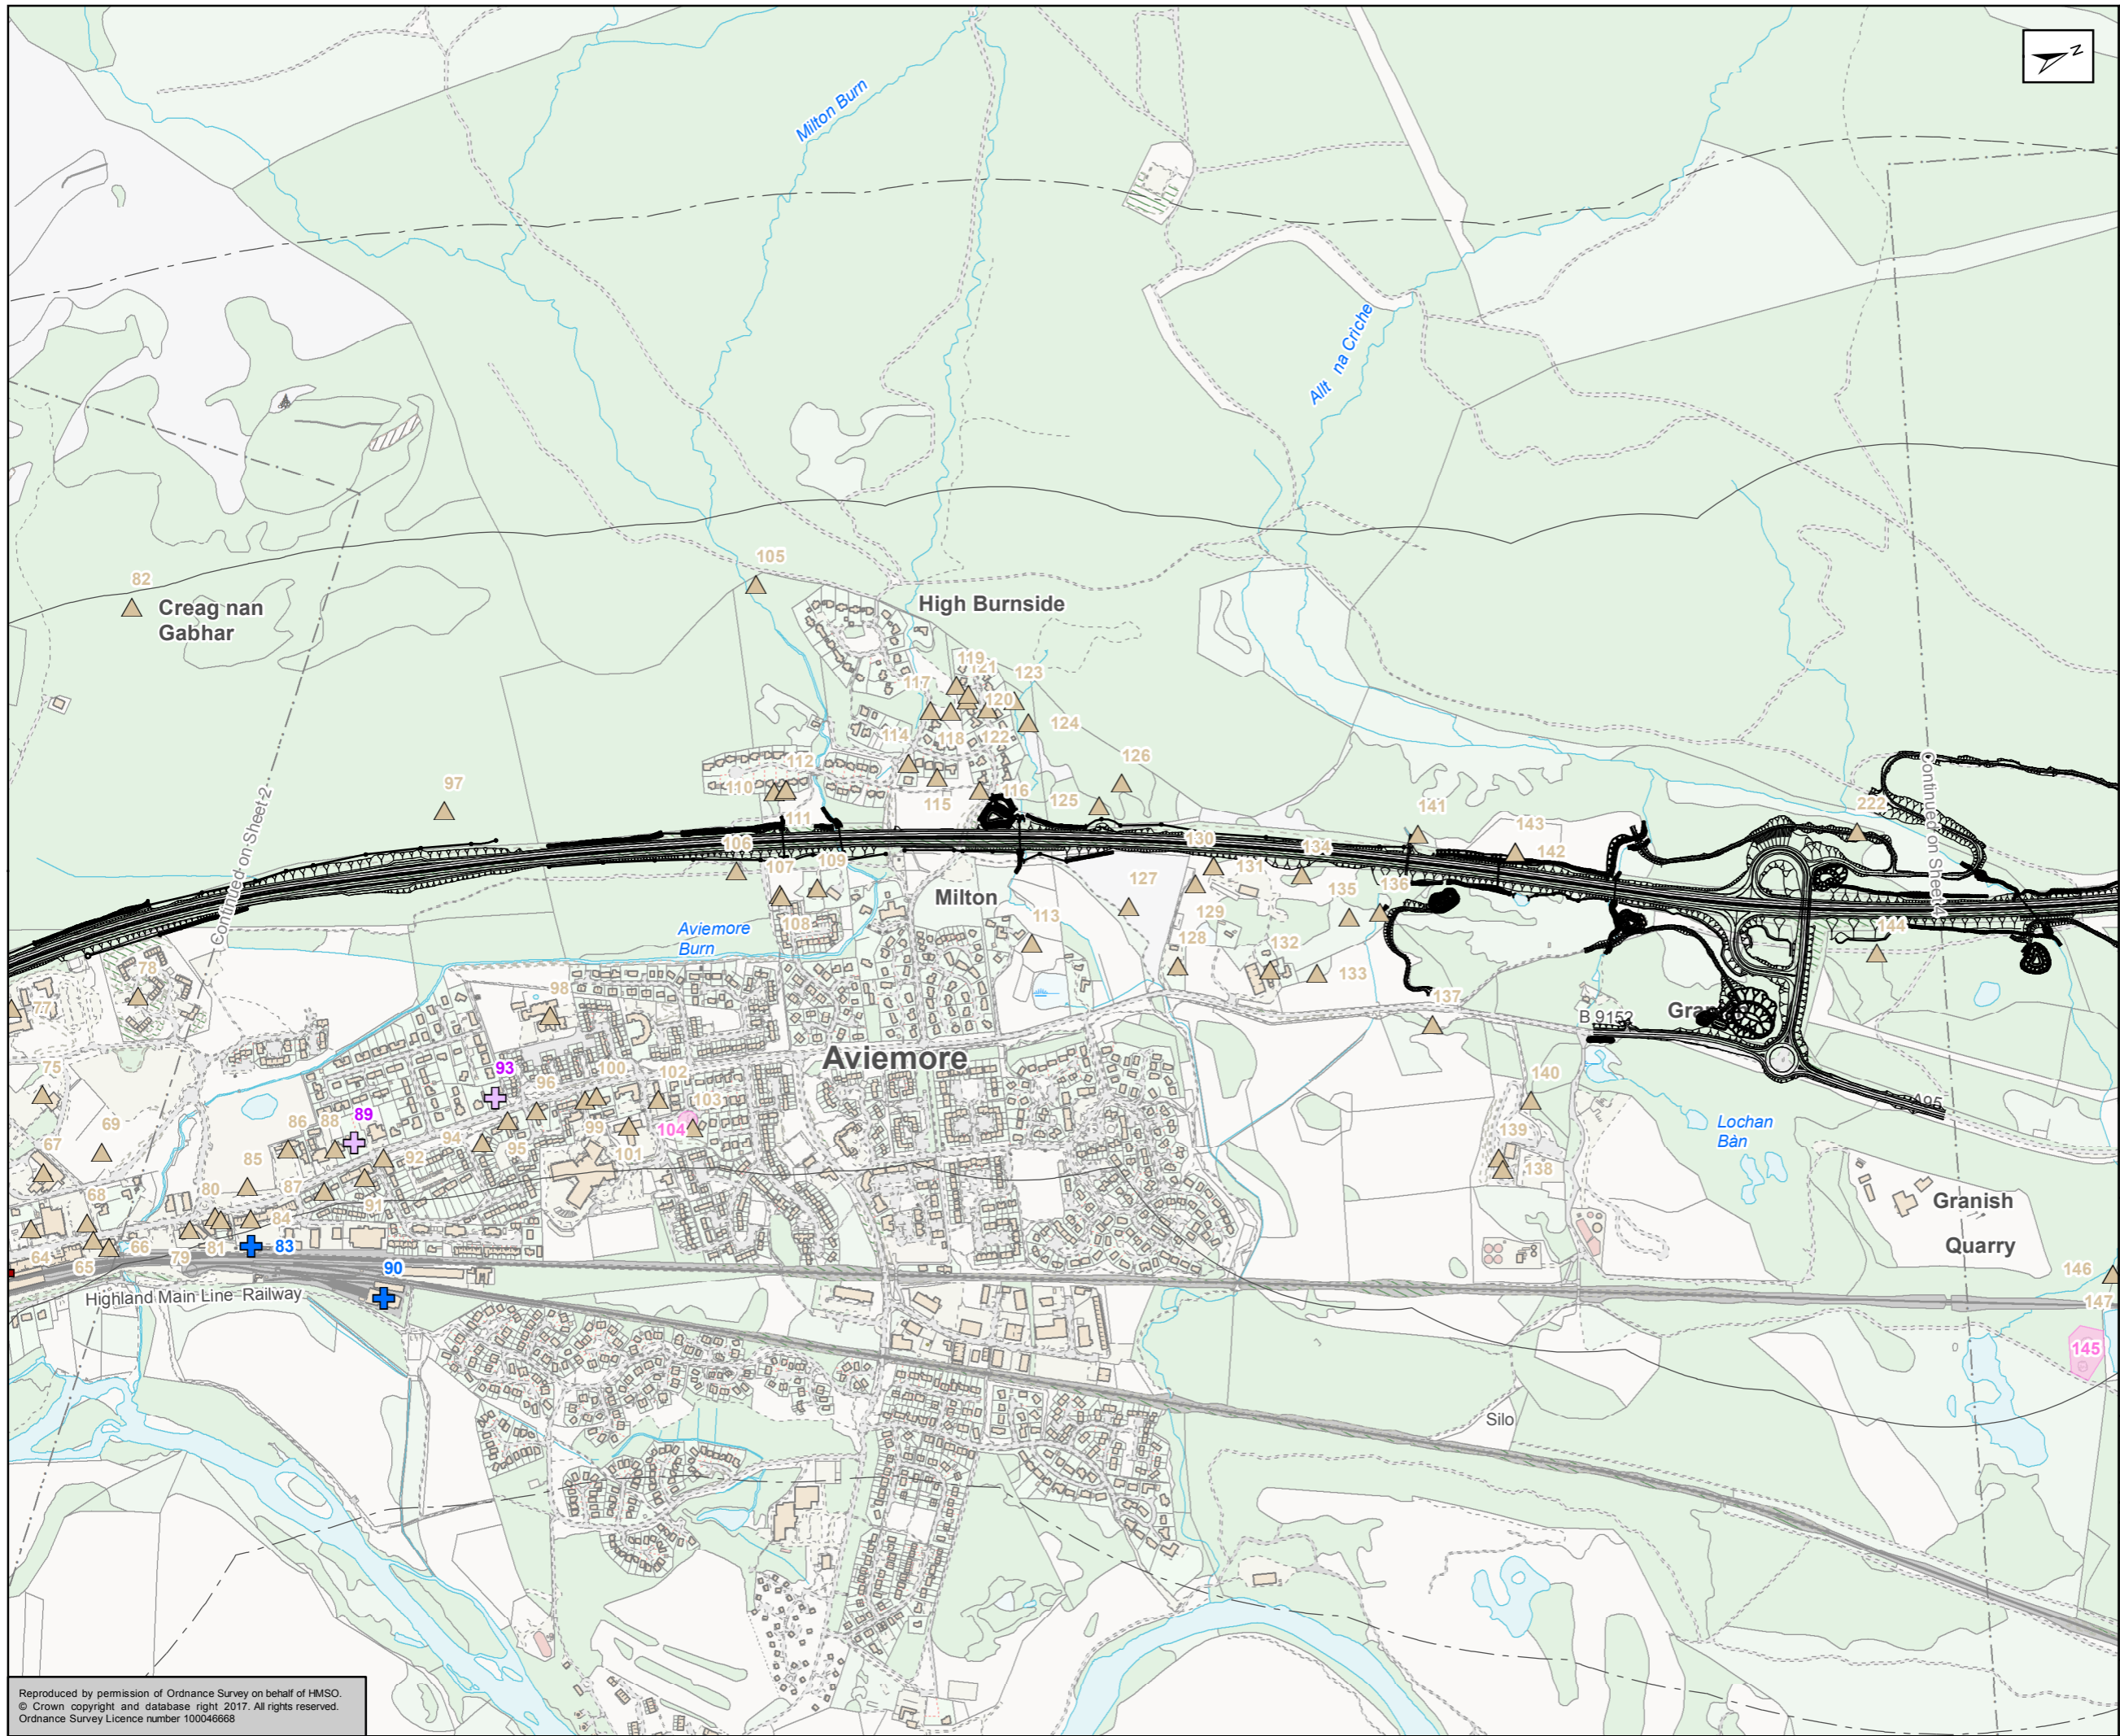

- Proposed Scheme
- 500m Study Area
- 1km Study Area
- Designated Heritage Assets**
- Category A
- Category B
- Category C
- Garden and Designed Landscape
- Scheduled Monument
- Undesignated Heritage Assets**
- Undesignated Sites - Points
- Undesignated Sites - Polygons

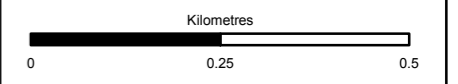

Status: FINAL Subtitle: B

Client: **TRANSPORT SCOTLAND**  
COMHDHAIL ALBA





**ATKINS** mouchel


Figure 15.2  
Heritage Assets  
Sheet 3 of 9

Scale: 1:10,000	Drawn: MM	Checked: KM	Approved: ROB	Authorised: SB
Document Number: A9P11-AMJ-EHR-H_ZZZZZ_XX-DR-GI-0004	Project: A9P11-AMJ-EHR-H_ZZZZZ_XX-DR-GI-0004	Originator: A9P11-AMJ-EHR-H_ZZZZZ_XX-DR-GI-0004	Volume: A9P11-AMJ-EHR-H_ZZZZZ_XX-DR-GI-0004	Revision: P04
Location:	Type:	Role:	Number:	

Reproduced by permission of Ordnance Survey on behalf of HMSO.  
© Crown copyright and database right 2017. All rights reserved.  
Ordnance Survey Licence number 100046668

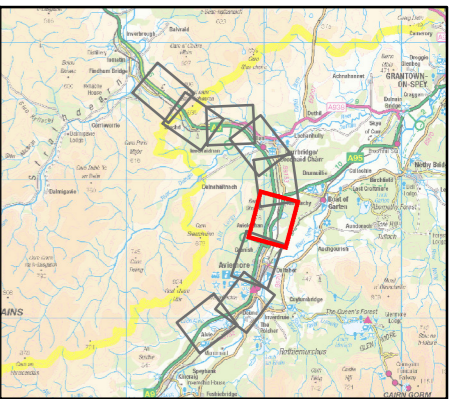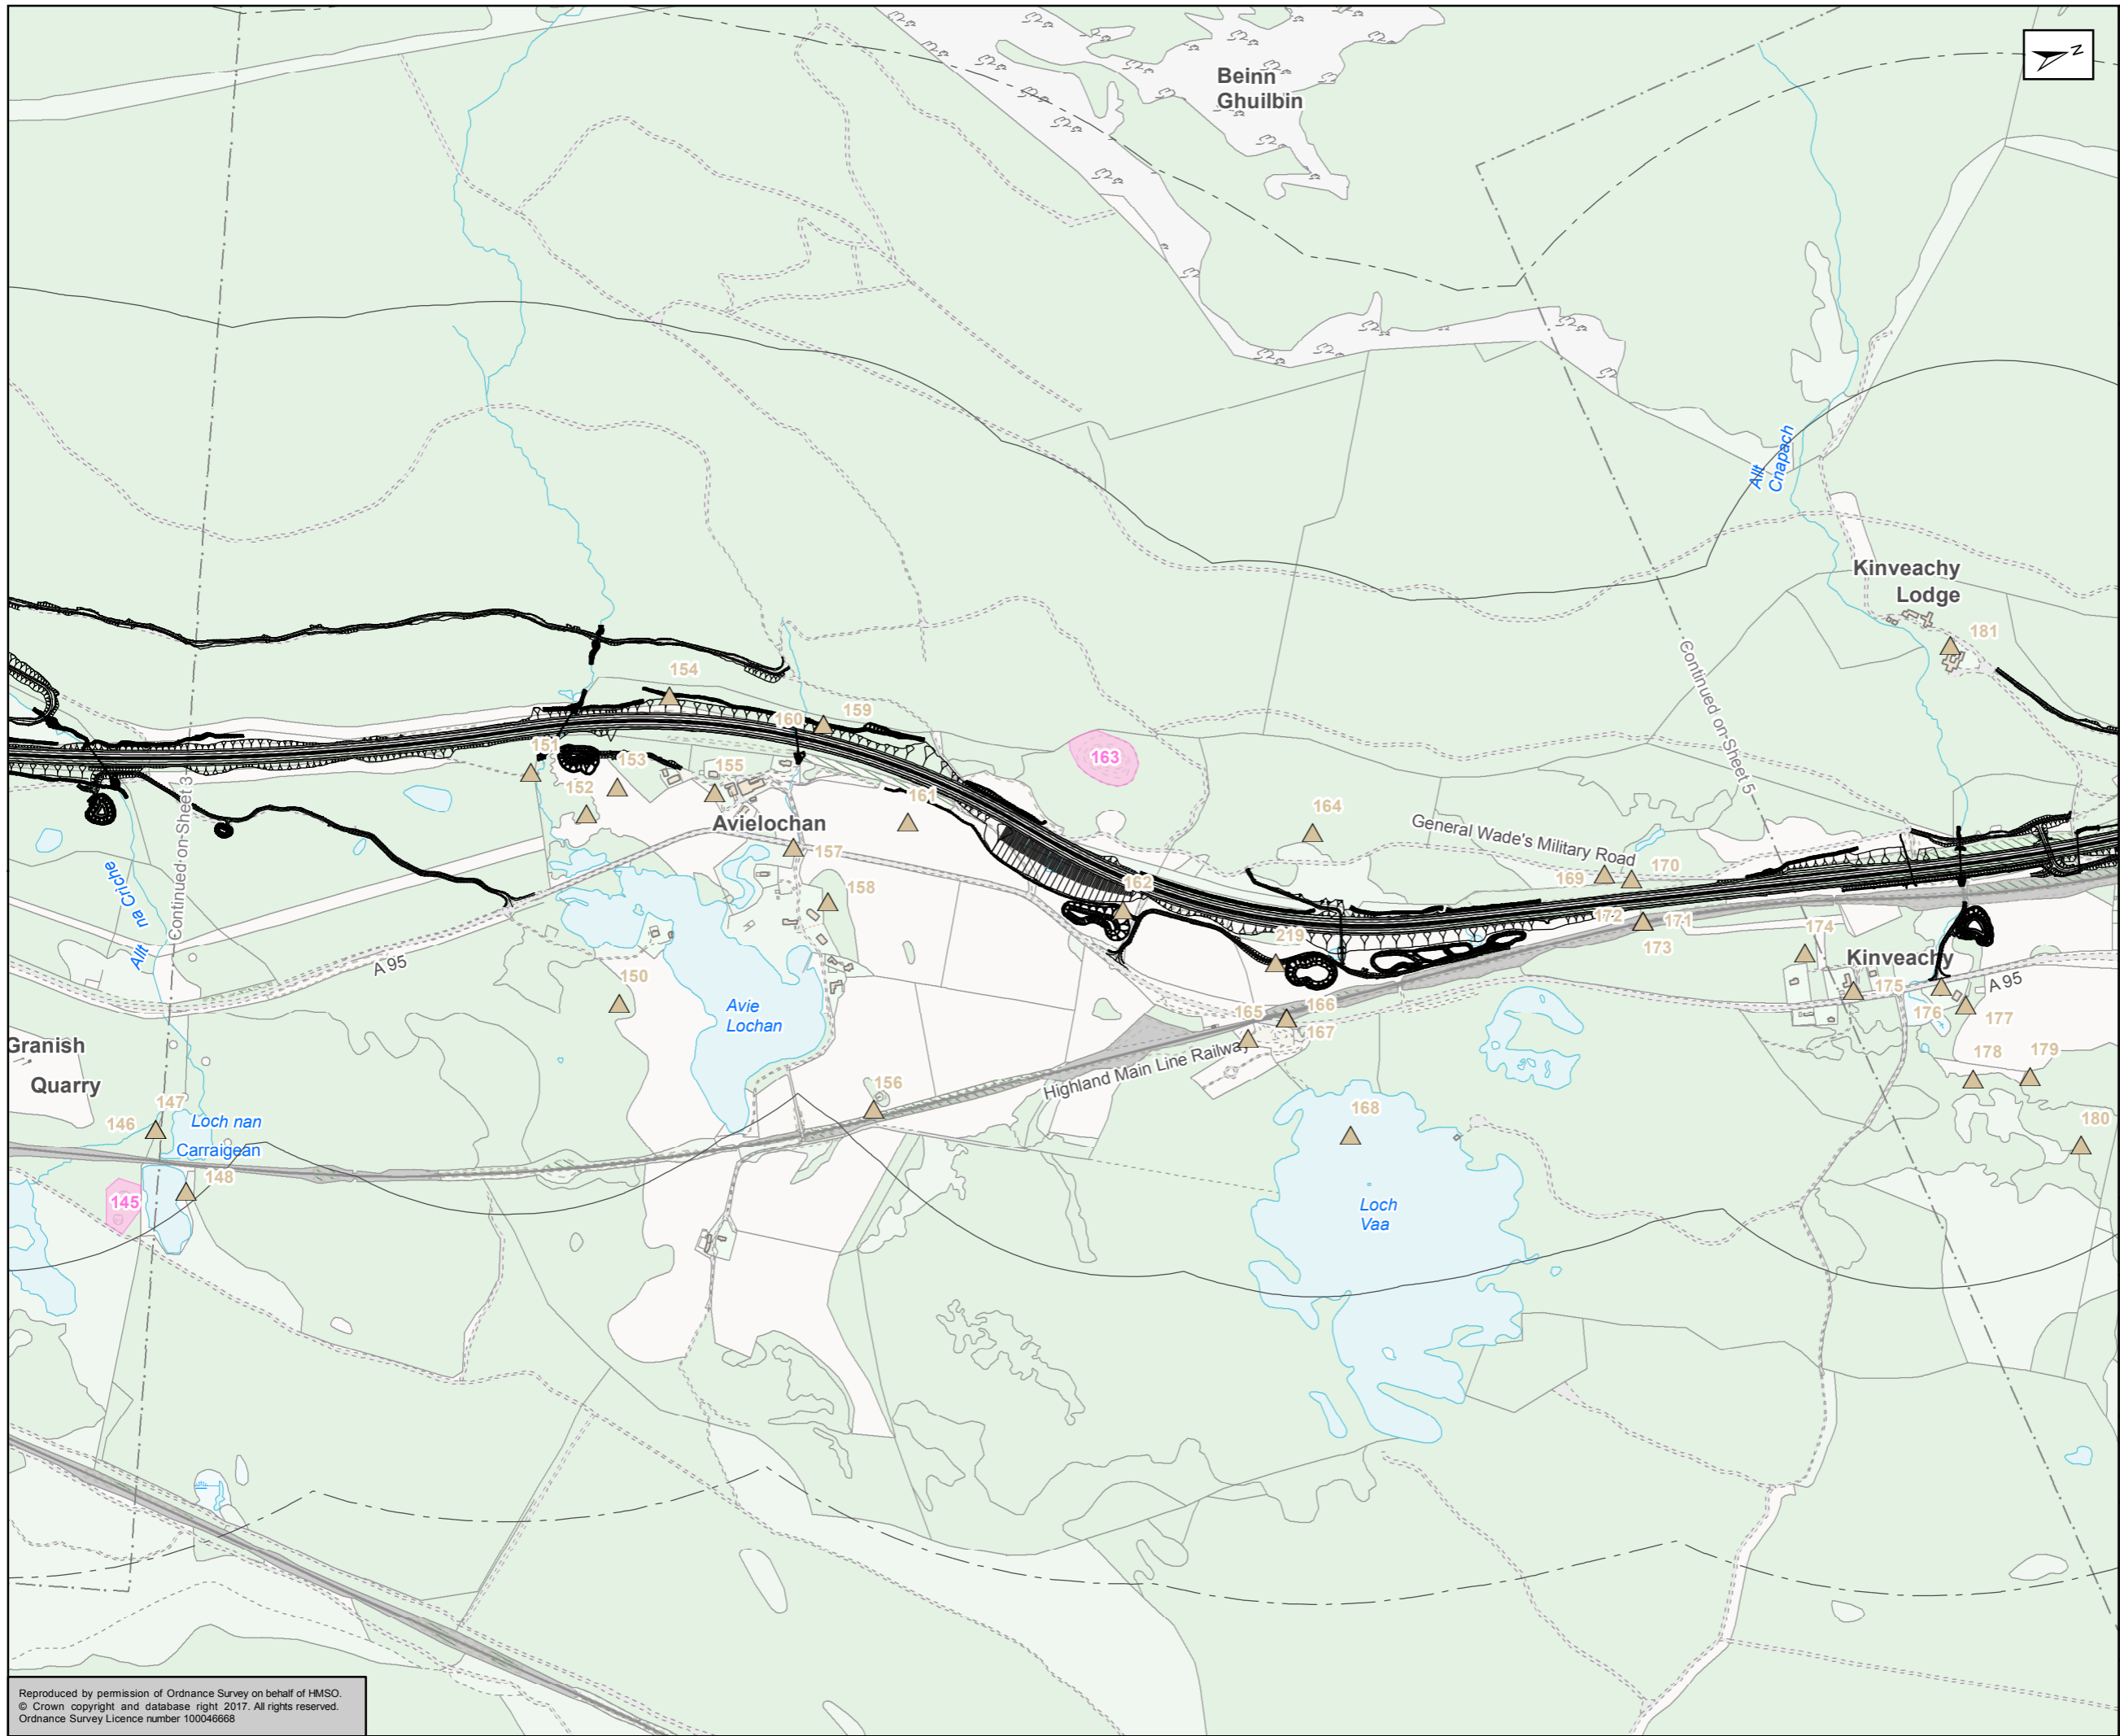

- Proposed Scheme
- 500m Study Area
- 1km Study Area
- Designated Heritage Assets**
- Category A
- Category B
- Category C
- Garden and Designed Landscape
- Scheduled Monument
- Undesignated Heritage Assets**
- Undesignated Sites - Points
- Undesignated Sites - Polygons

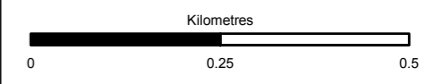



Status	FINAL	Subsidiary	B
--------	-------	------------	---




Figure 15.2  
Heritage Assets  
Sheet 4 of 9

Scale	1:10,000	Drawn	MM	Checked	KM	Approved	ROB	Authorised	SB
Document Number	A9P11-AMJ-EHR-H_ZZZZZ_XX-DR-GI-0005							Revision	P04
Project	Originator	Volume							
Location	Type	Role	Number						

Reproduced by permission of Ordnance Survey on behalf of HMSO.  
© Crown copyright and database right 2017. All rights reserved.  
Ordnance Survey Licence number 100046668

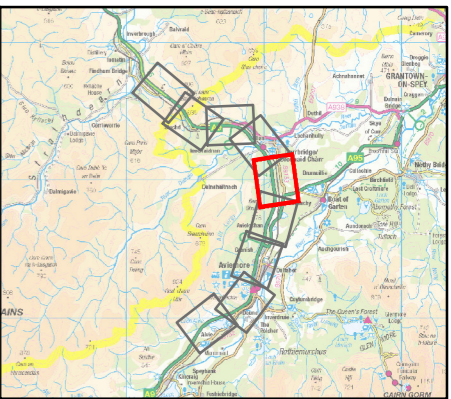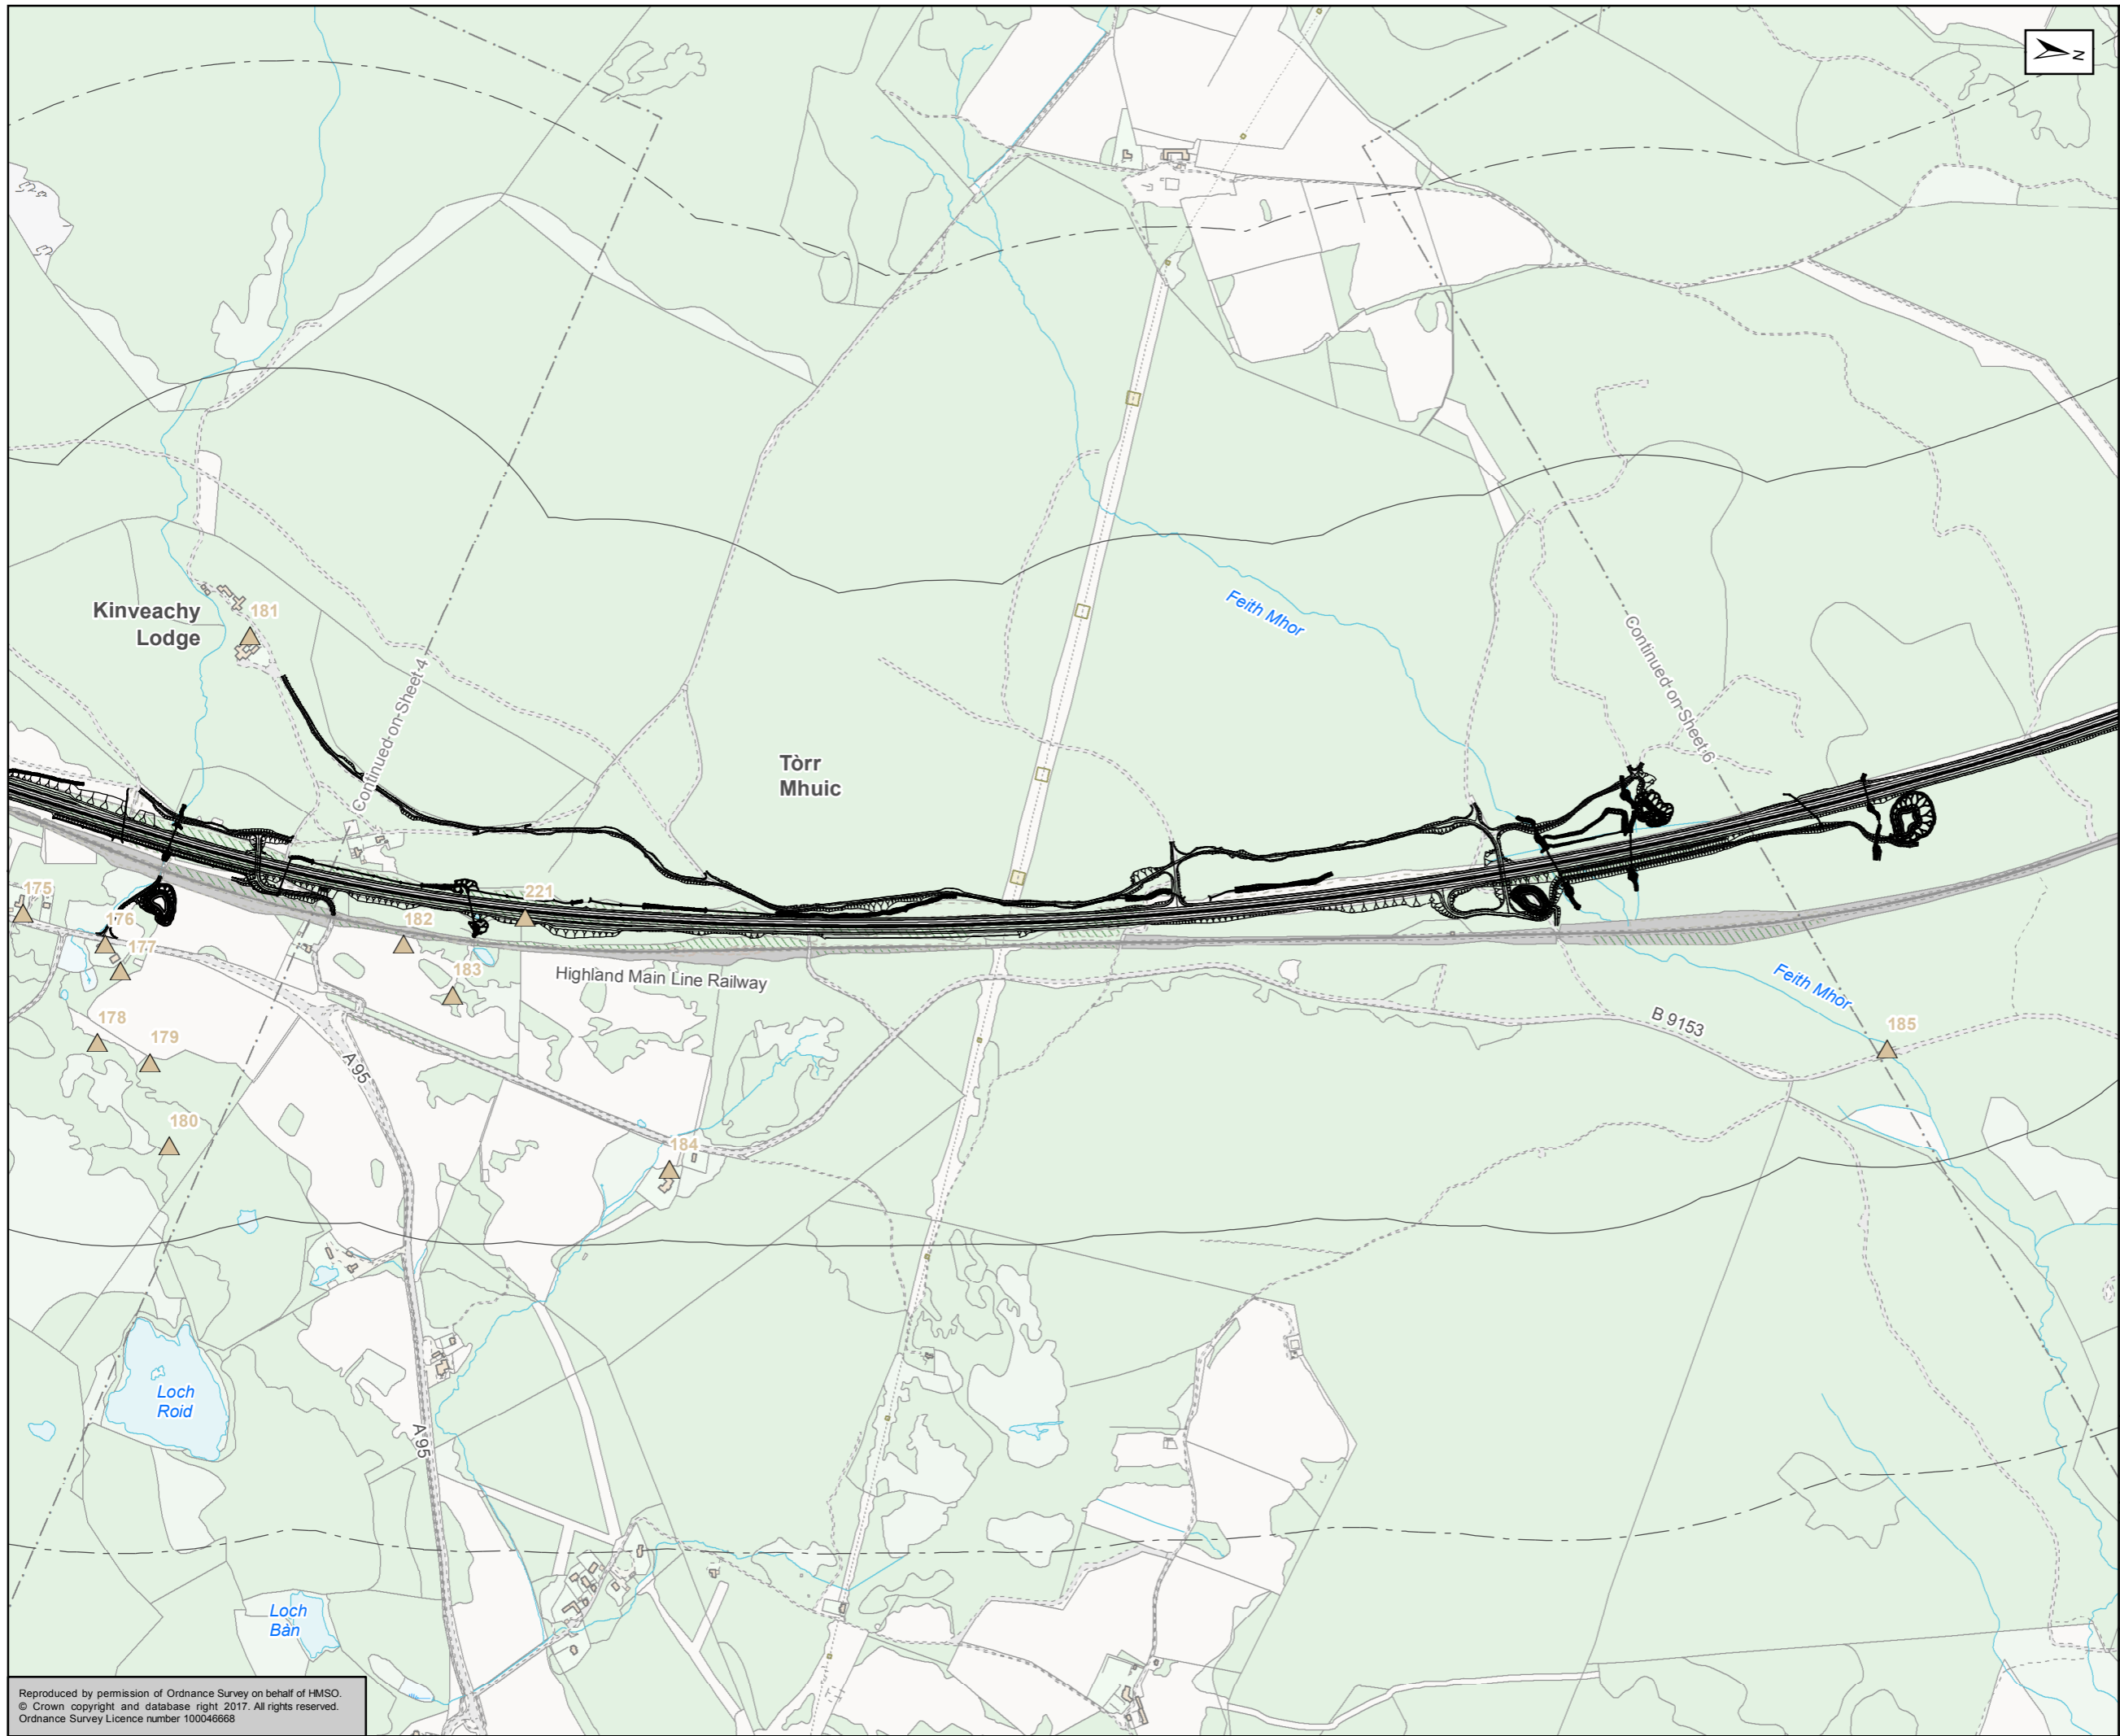

- Proposed Scheme
- 500m Study Area
- 1km Study Area
- Designated Heritage Assets**
- Category A
- Category B
- Category C
- Garden and Designed Landscape
- Scheduled Monument
- Undesignated Heritage Assets**
- Undesignated Sites - Points
- Undesignated Sites - Polygons

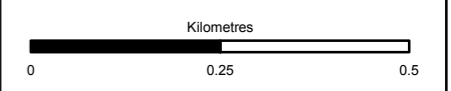

Status: FINAL Subtitle: B

Client: **TRANSPORT SCOTLAND**  
COMHDHAIL ALBA





**ATKINS** mouchel


Figure 15.2  
Heritage Assets  
Sheet 5 of 9

Scale: 1:10,000	Drawn: MM	Checked: KM	Approved: ROB	Authorised: SB
Document Number: A9P11-AMJ-EHR-H_ZZZZZ_XX-DR-GI-0006	Project: A9P11-AMJ-EHR-H_ZZZZZ_XX-DR-GI-0006	Originator: A9P11-AMJ-EHR-H_ZZZZZ_XX-DR-GI-0006	Volume: A9P11-AMJ-EHR-H_ZZZZZ_XX-DR-GI-0006	Revision: P04
Location:	Type:	Role:	Number:	

Reproduced by permission of Ordnance Survey on behalf of HMSO.  
© Crown copyright and database right 2017. All rights reserved.  
Ordnance Survey Licence number 100046668

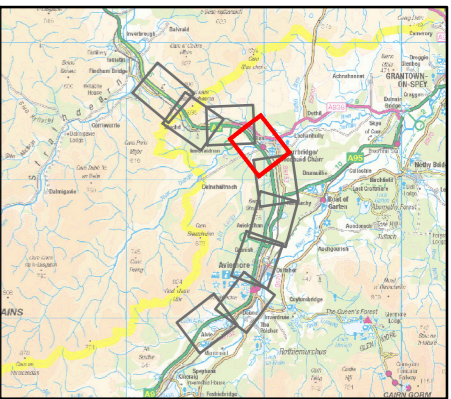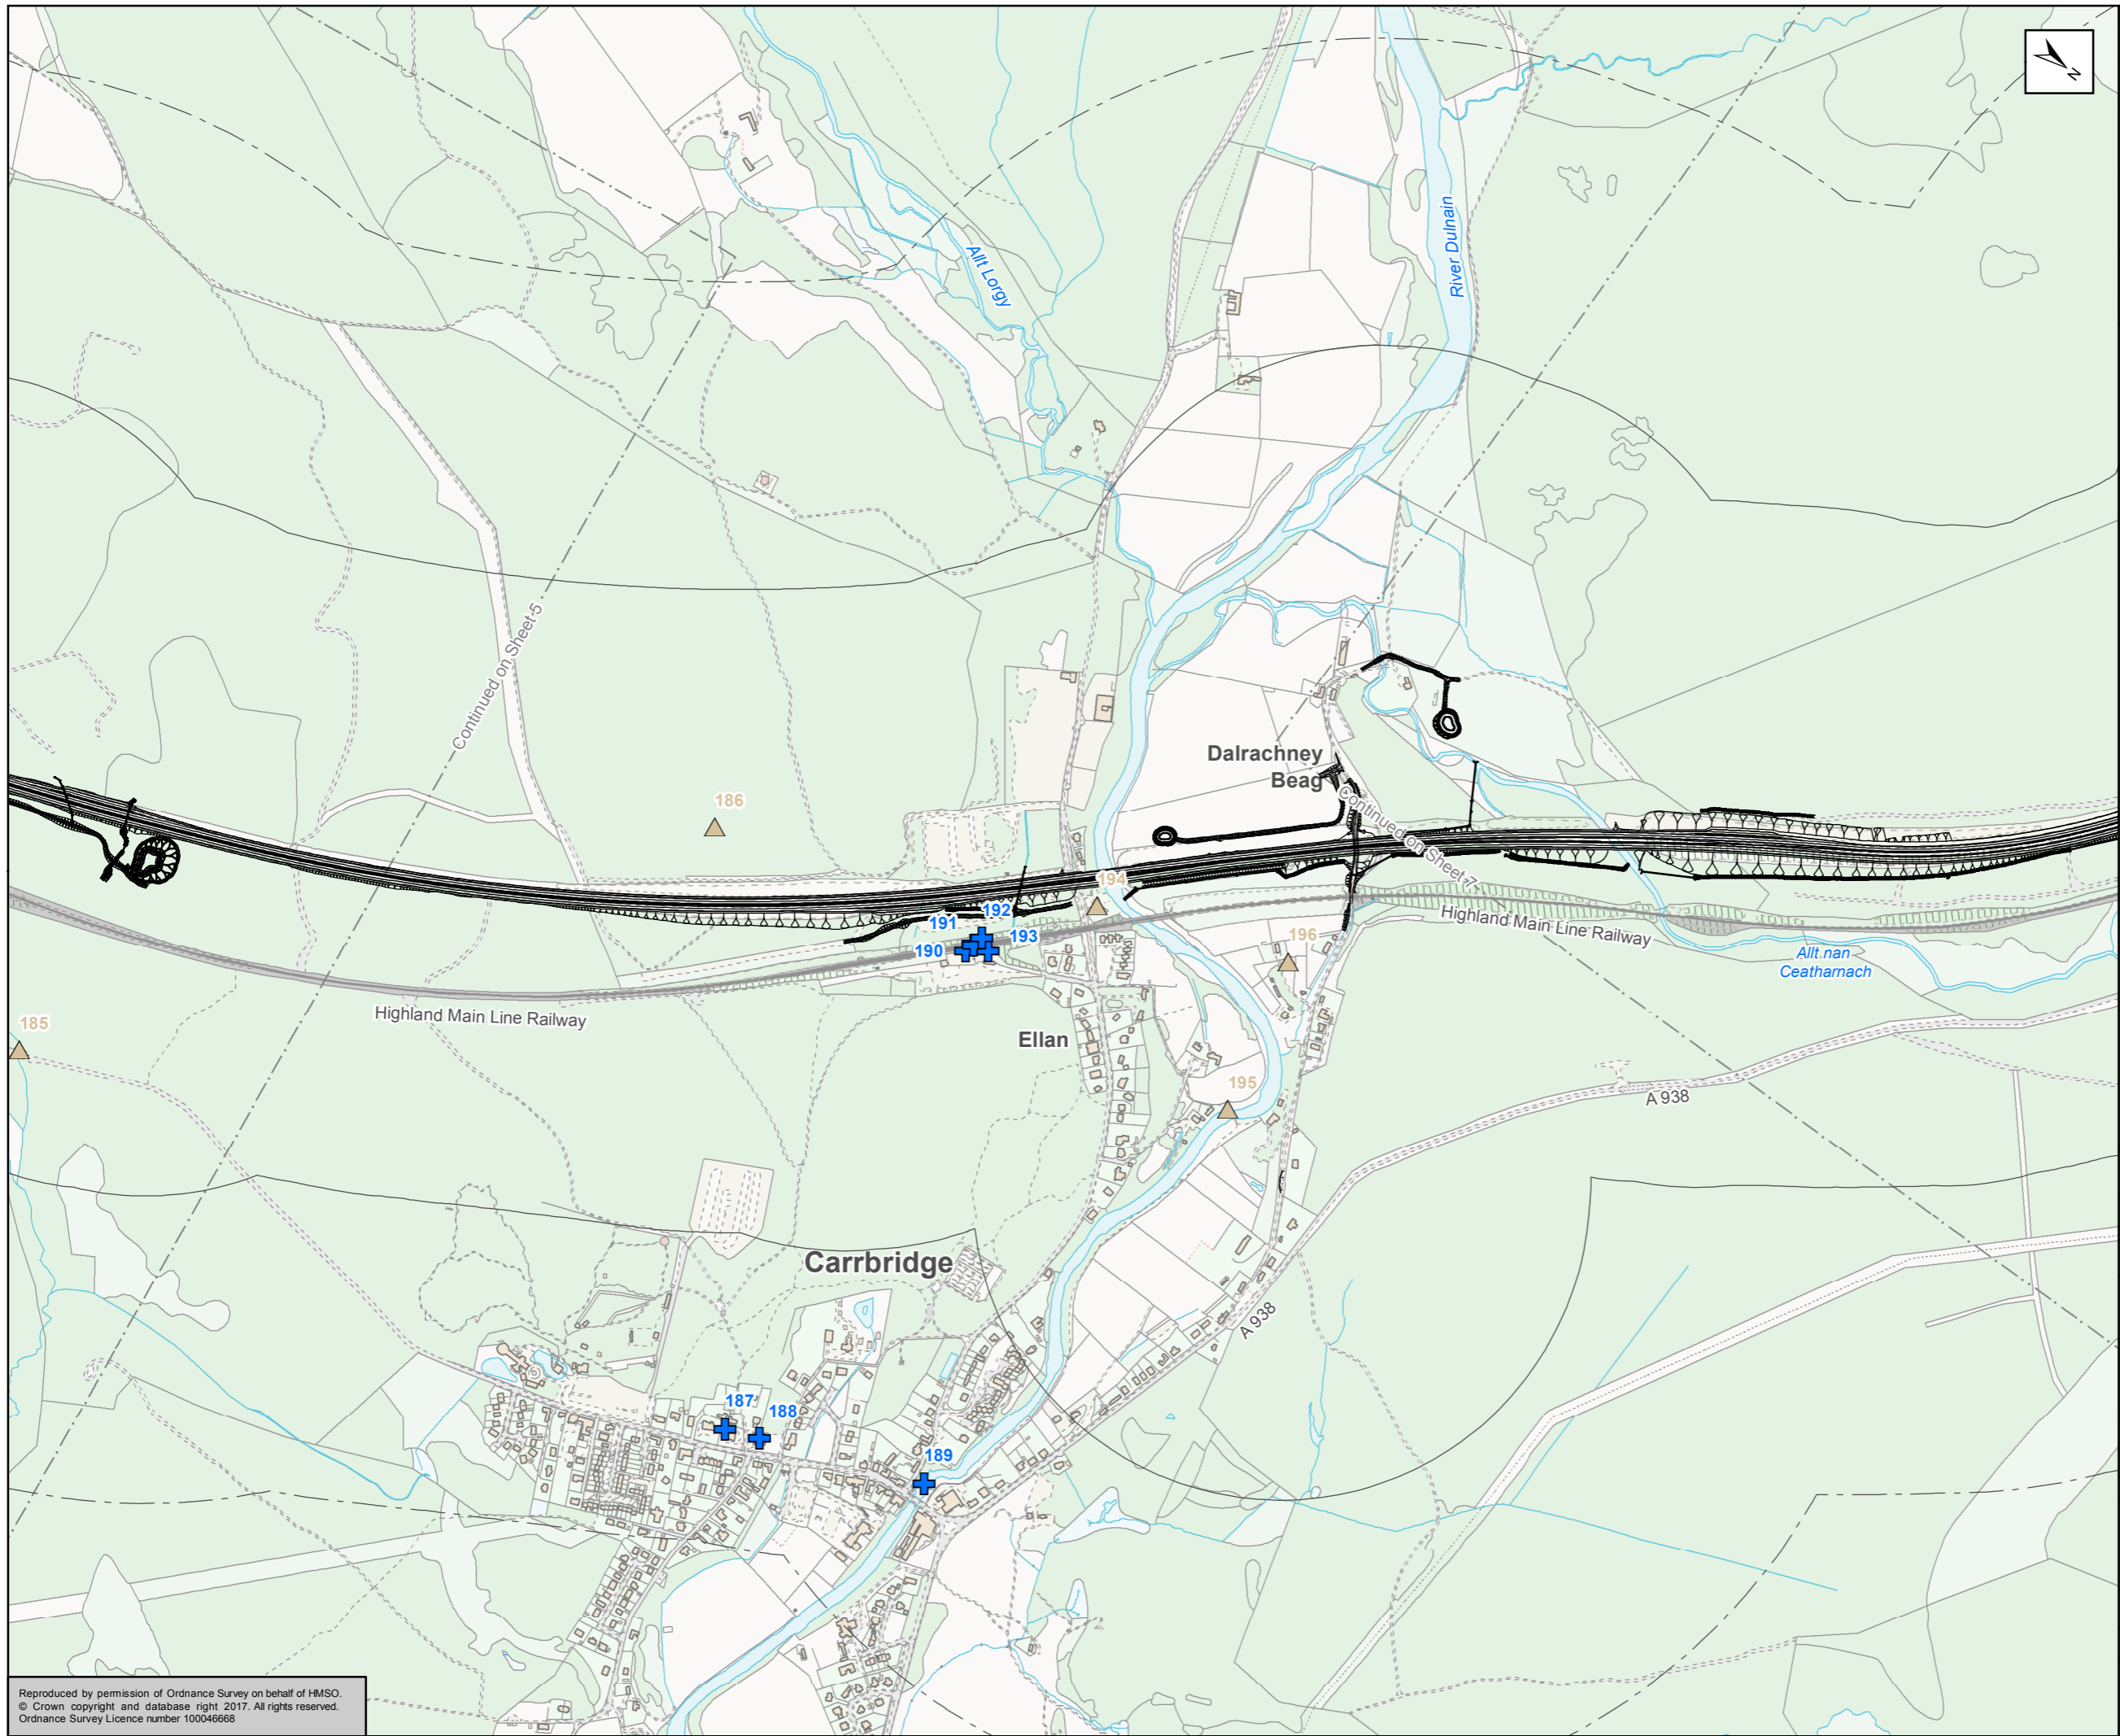

- Proposed Scheme
- 500m Study Area
- 1km Study Area
- Designated Heritage Assets**
- Category A
- Category B
- Category C
- Garden and Designed Landscape
- Scheduled Monument
- Undesignated Heritage Assets**
- Undesignated Sites - Points
- Undesignated Sites - Polygons

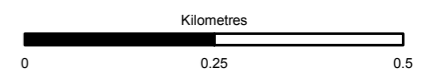

Status: FINAL Substudy: B

Client: **TRANSPORT SCOTLAND**  
COMHDHAIL ALBA





**ATKINS** mouchel


Figure 15.2  
Heritage Assets  
Sheet 6 of 9

Scale: 1:10,000	Drawn: MM	Checked: KM	Approved: ROB	Authorised: SB
Document Number: A9P11-AMJ-EHR-H_ZZZZ_XX-DR-GI-0007	Project: A9P11-AMJ-EHR-H_ZZZZ_XX-DR-GI-0007	Originator: A9P11-AMJ-EHR-H_ZZZZ_XX-DR-GI-0007	Volume: A9P11-AMJ-EHR-H_ZZZZ_XX-DR-GI-0007	Revision: P04
Location:	Type:	Role:	Number:	

Reproduced by permission of Ordnance Survey on behalf of HMSO.  
© Crown copyright and database right 2017. All rights reserved.  
Ordnance Survey Licence number 100046668

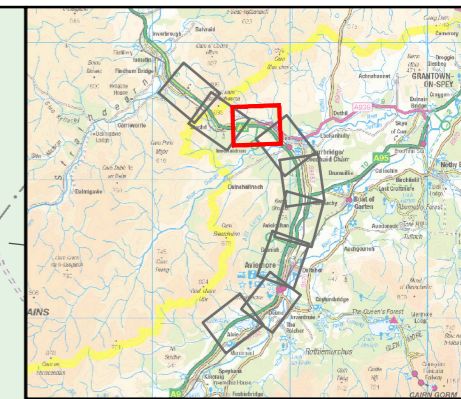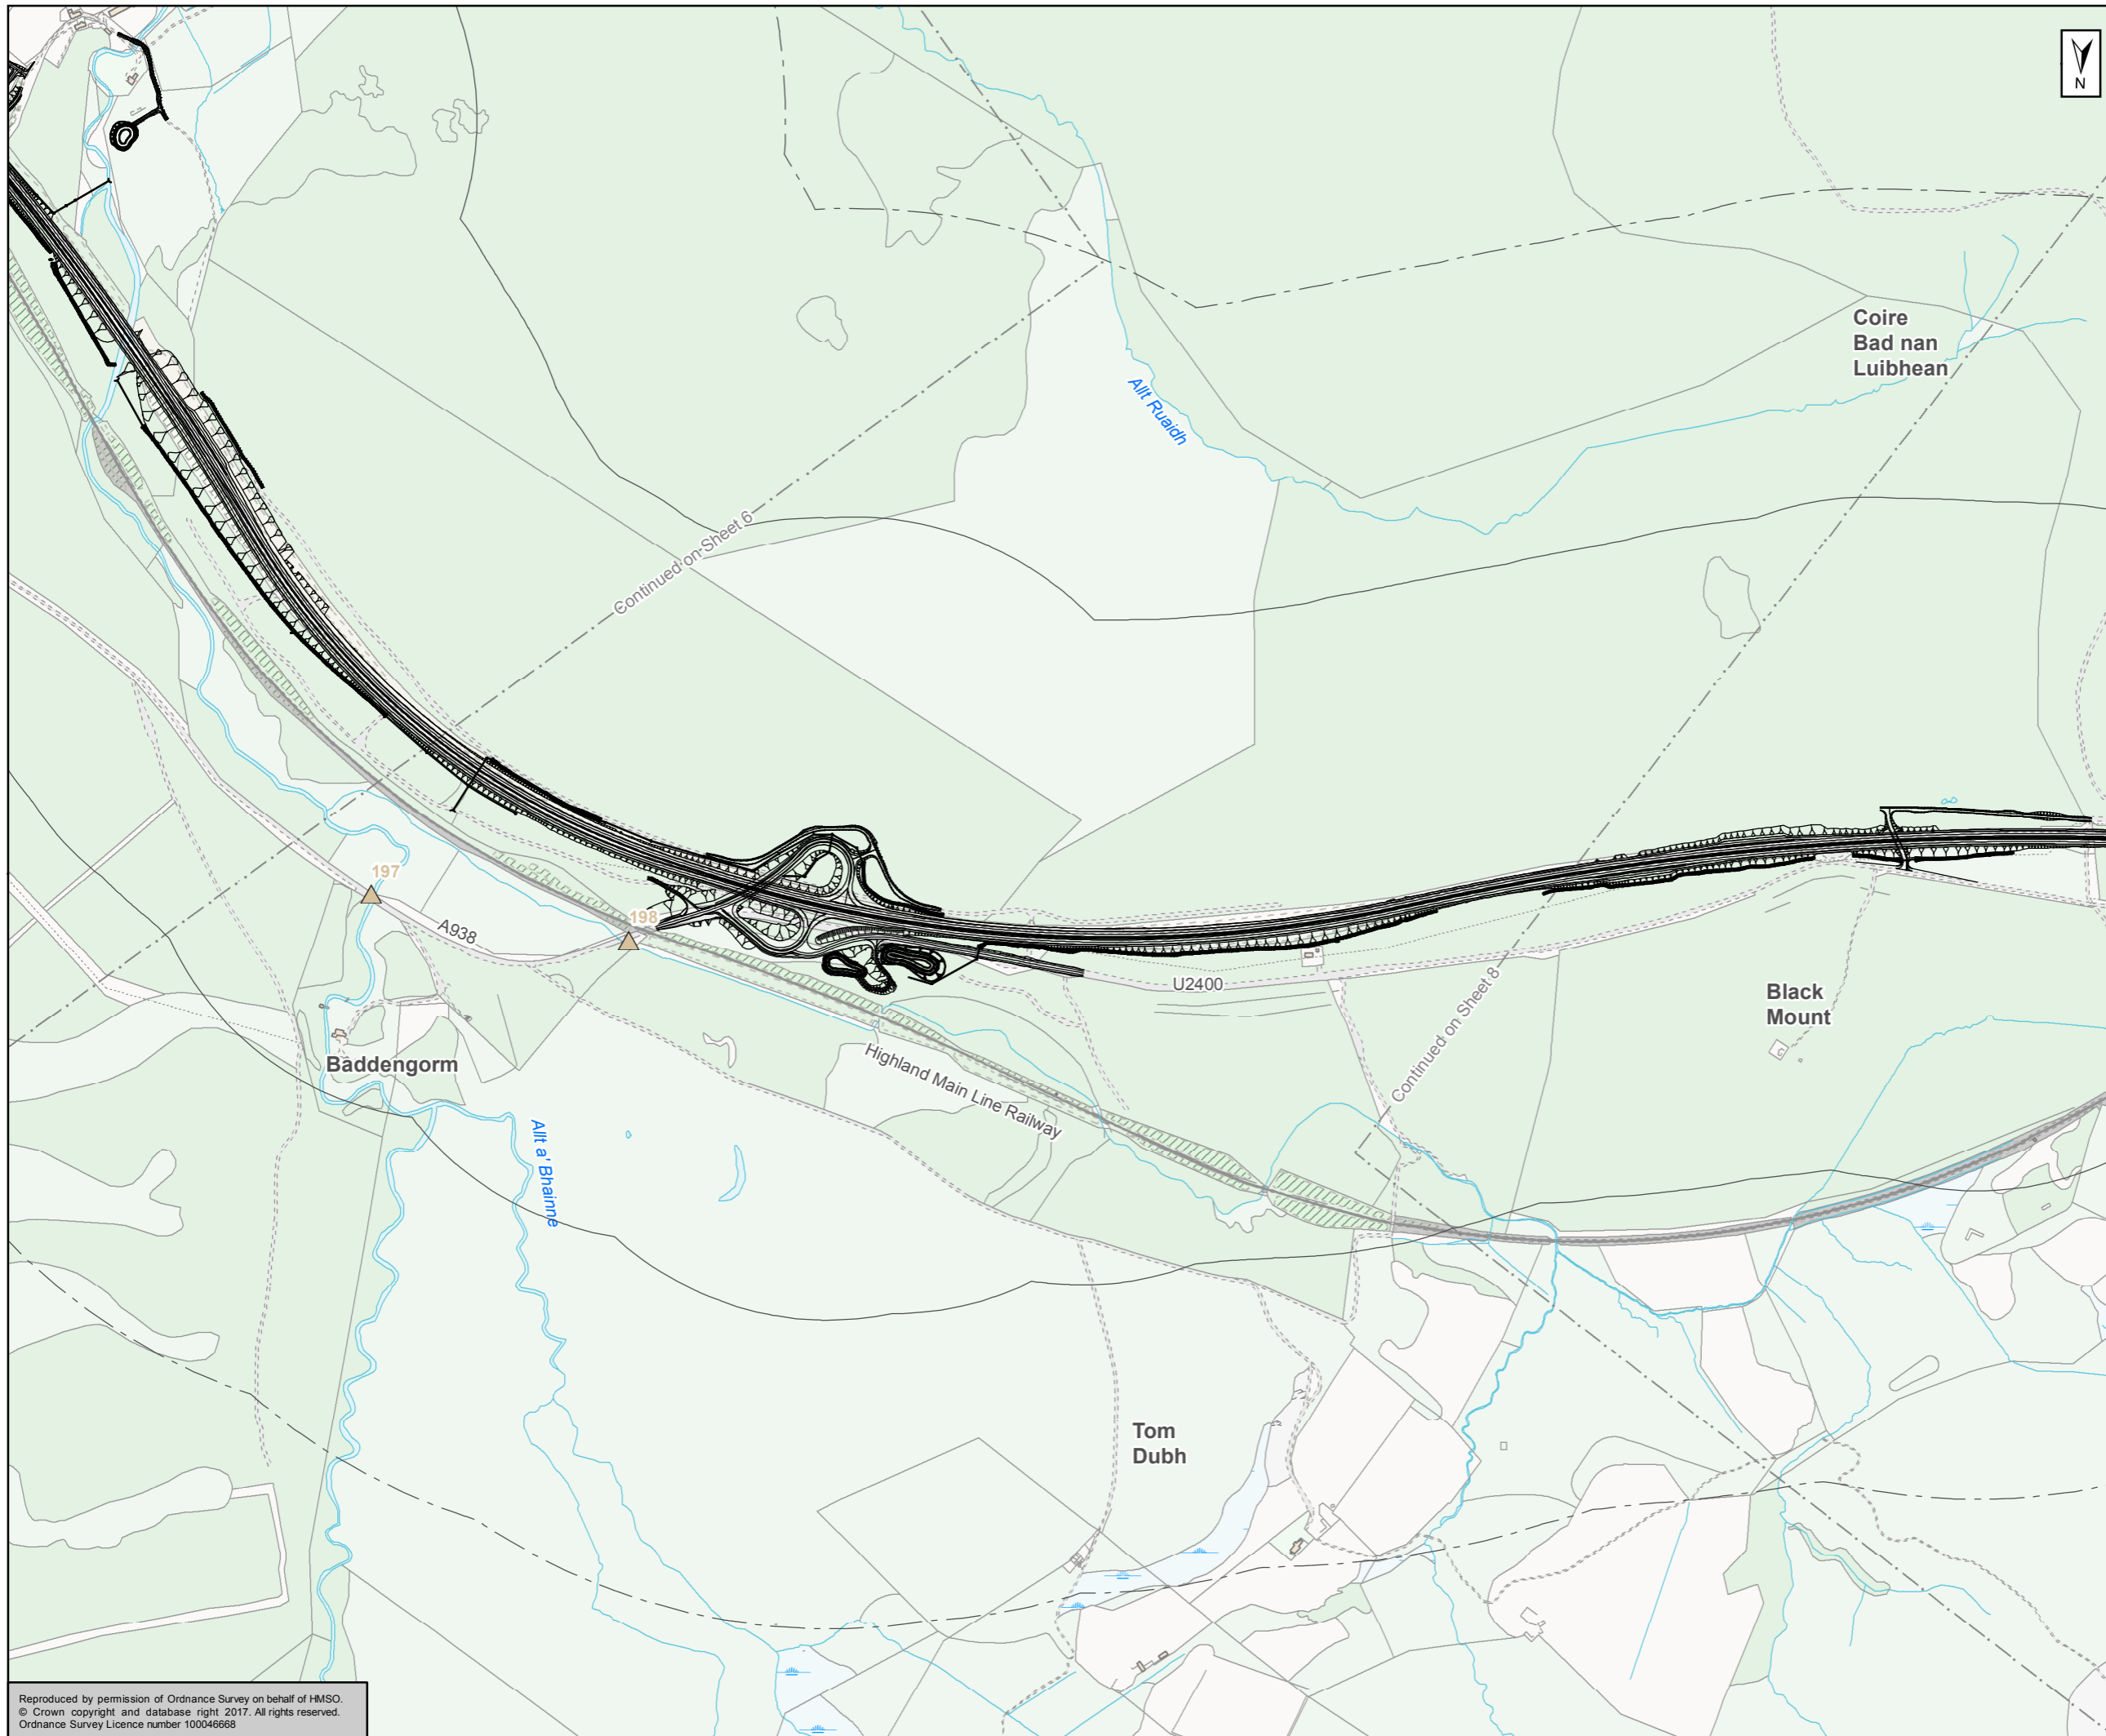

- Proposed Scheme
- 500m Study Area
- 1km Study Area
- Designated Heritage Assets**
- Category A
- Category B
- Category C
- Garden and Designed Landscape
- Scheduled Monument
- Undesignated Heritage Assets**
- Undesignated Sites - Points
- Undesignated Sites - Polygons

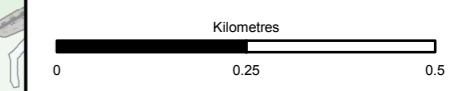

Status: FINAL Subtitle: B

Client: **TRANSPORT SCOTLAND**  
COMHDHAIL ALBA





**ATKINS** mouchel


Figure 15.2  
Heritage Assets  
Sheet 7 of 9

Scale	1:10,000	Drawn	MM	Checked	KM	Approved	ROB	Authorised	SB
Document Number	A9P11-AMJ-EHR-H_ZZZZZ_XX-DR-GI-0008							Revision	P04
Project	Originator	Volume							
Location	Type	Role	Number						

Reproduced by permission of Ordnance Survey on behalf of HMSO.  
© Crown copyright and database right 2017. All rights reserved.  
Ordnance Survey Licence number 100046668

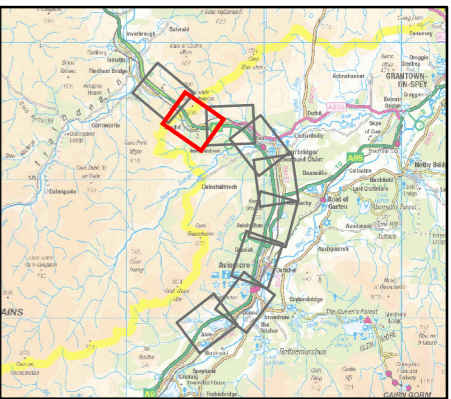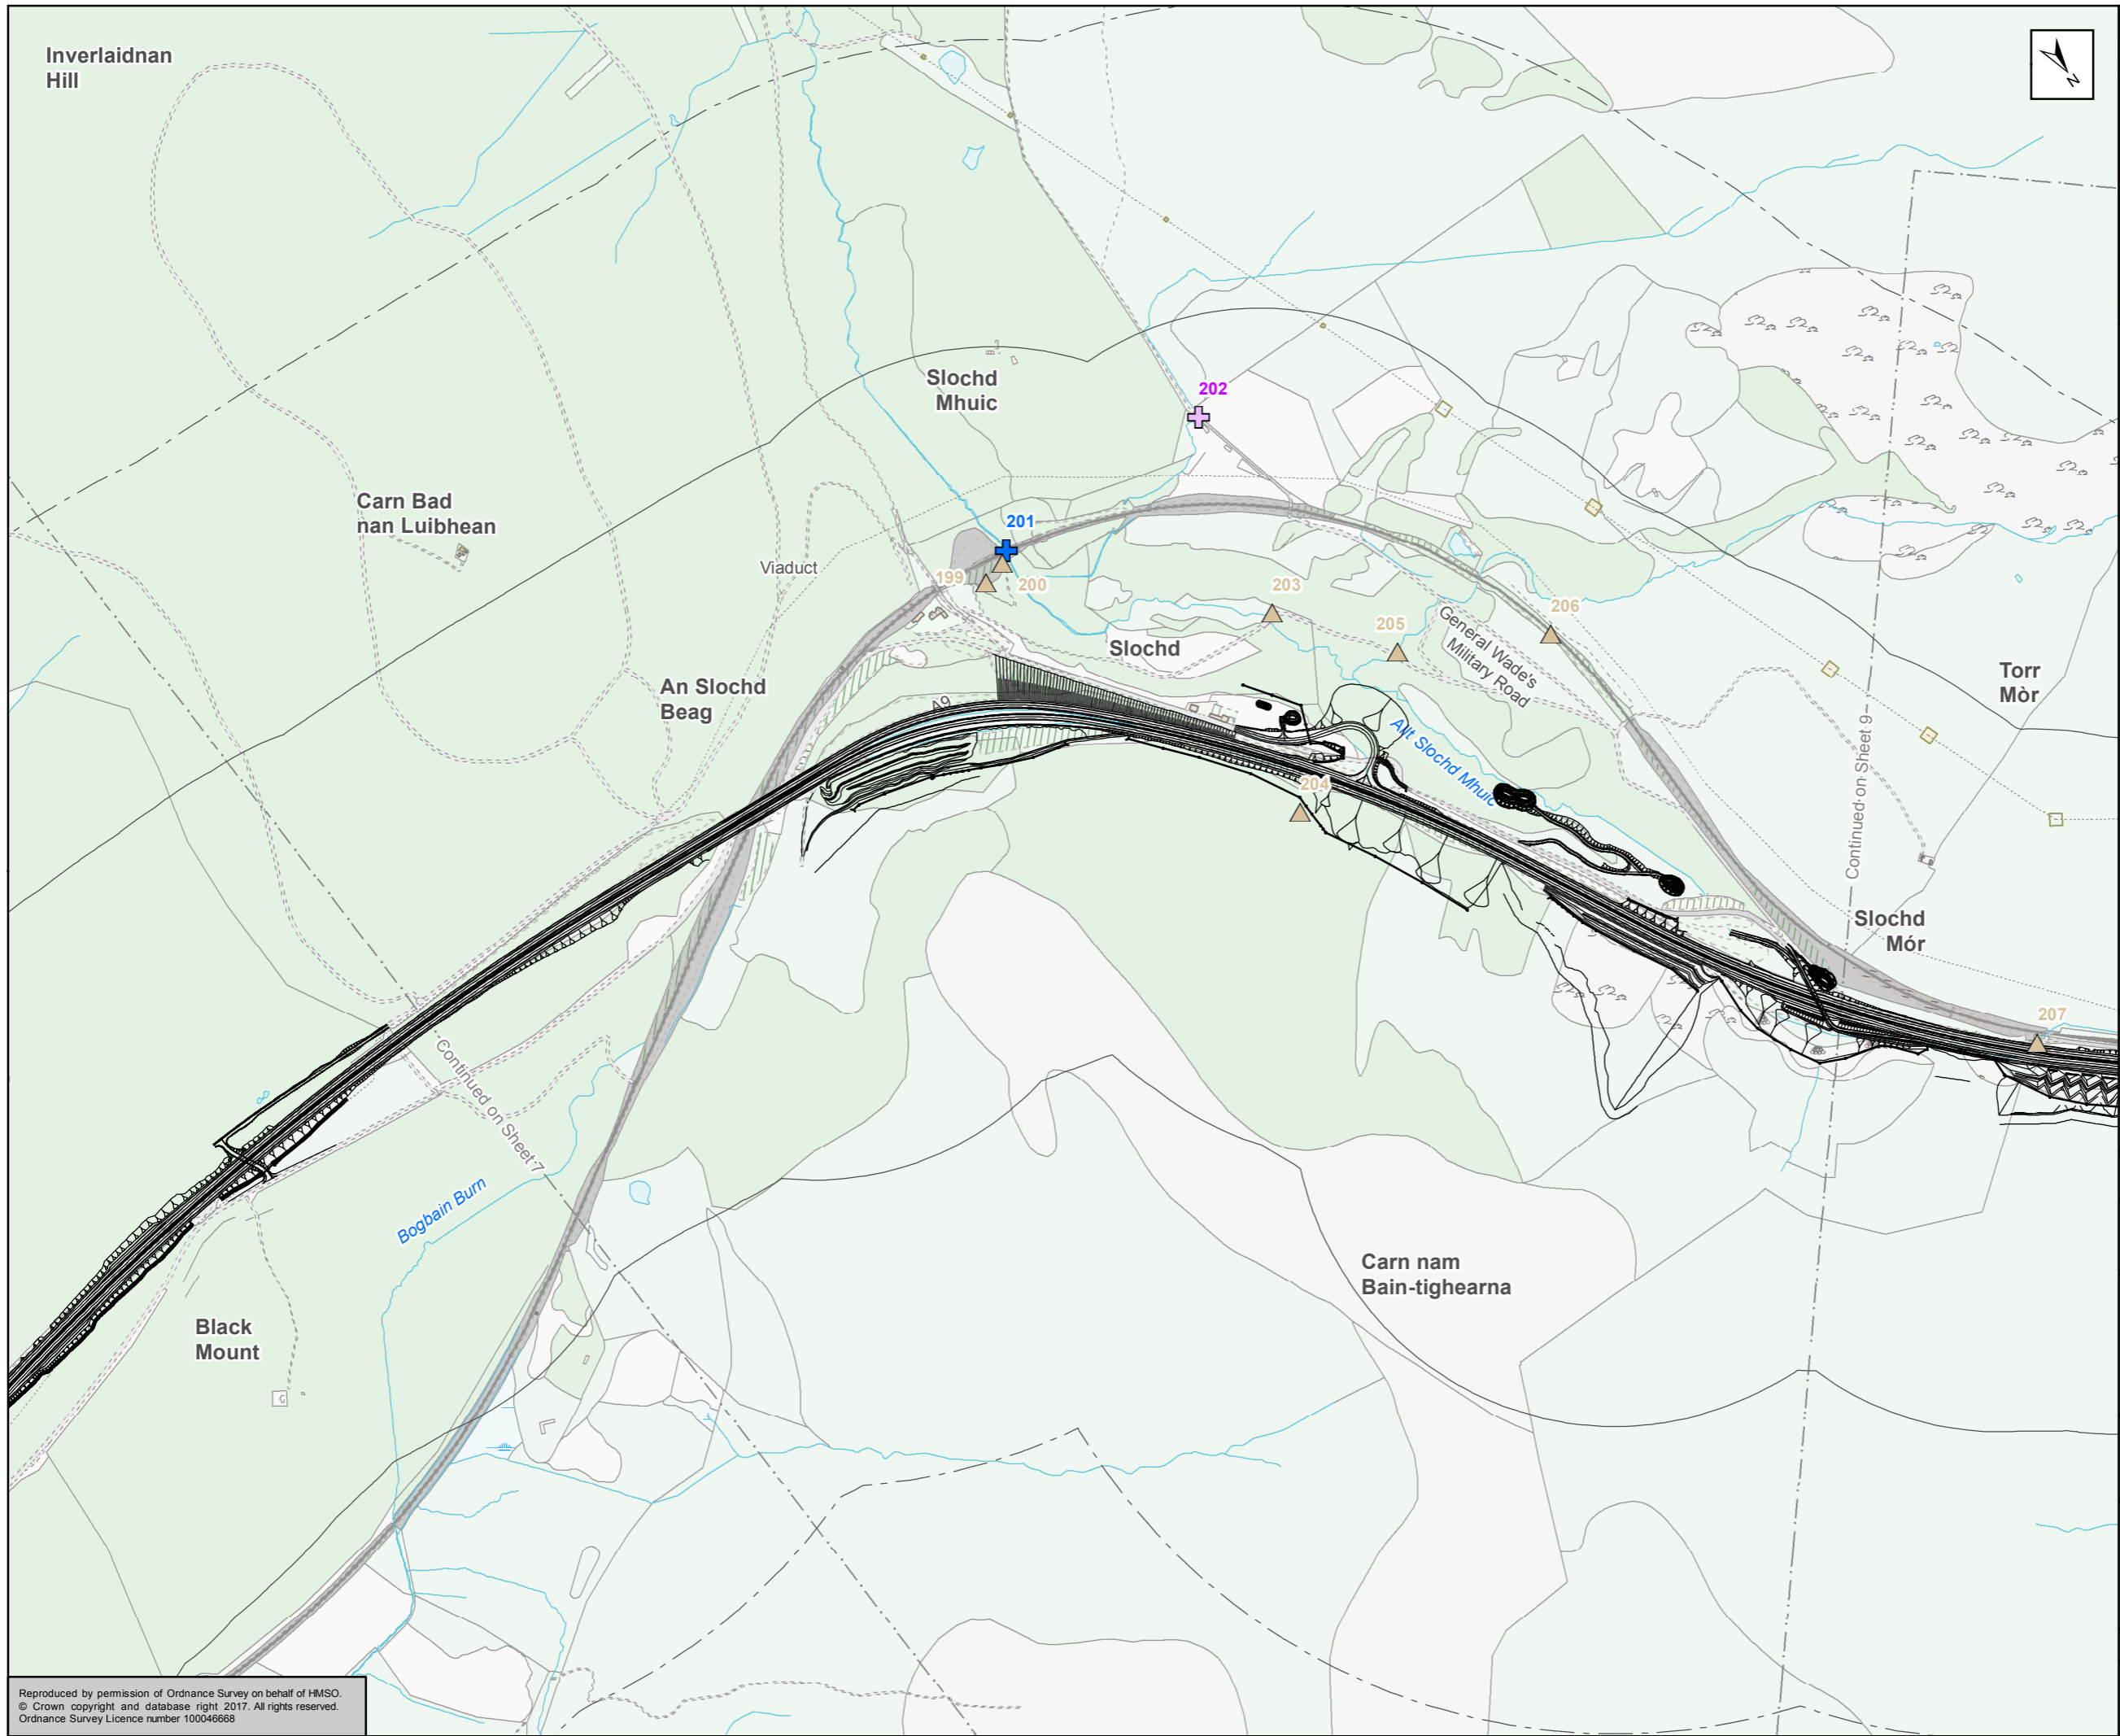

- Proposed Scheme
- 500m Study Area
- 1km Study Area
- Designated Heritage Assets**
- Category A
- Category B
- Category C
- Garden and Designed Landscape
- Scheduled Monument
- Undesignated Heritage Assets**
- Undesignated Sites - Points
- Undesignated Sites - Polygons

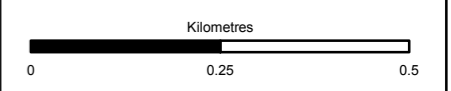

Status: FINAL Subtitle: B

Client: **TRANSPORT SCOTLAND**  
COMHDHAIL ALBA





**ATKINS** mouchel

Figure 15.2  
Heritage Assets  
Sheet 8 of 9

Scale	1:10,000	Drawn	MM	Checked	KM	Approved	ROB	Authorised	SB
Document Number	A9P11-AMJ-EHR-H_ZZZZZ_XX-DR-GI-0009							Revision	P04
Project	Originator	Volume							
Location	Type	Role	Number						

Reproduced by permission of Ordnance Survey on behalf of HMSO.  
© Crown copyright and database right 2017. All rights reserved.  
Ordnance Survey Licence number 100046668



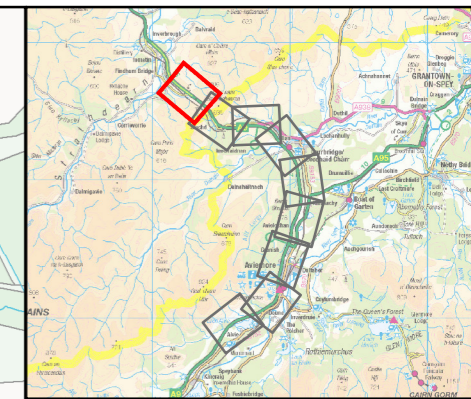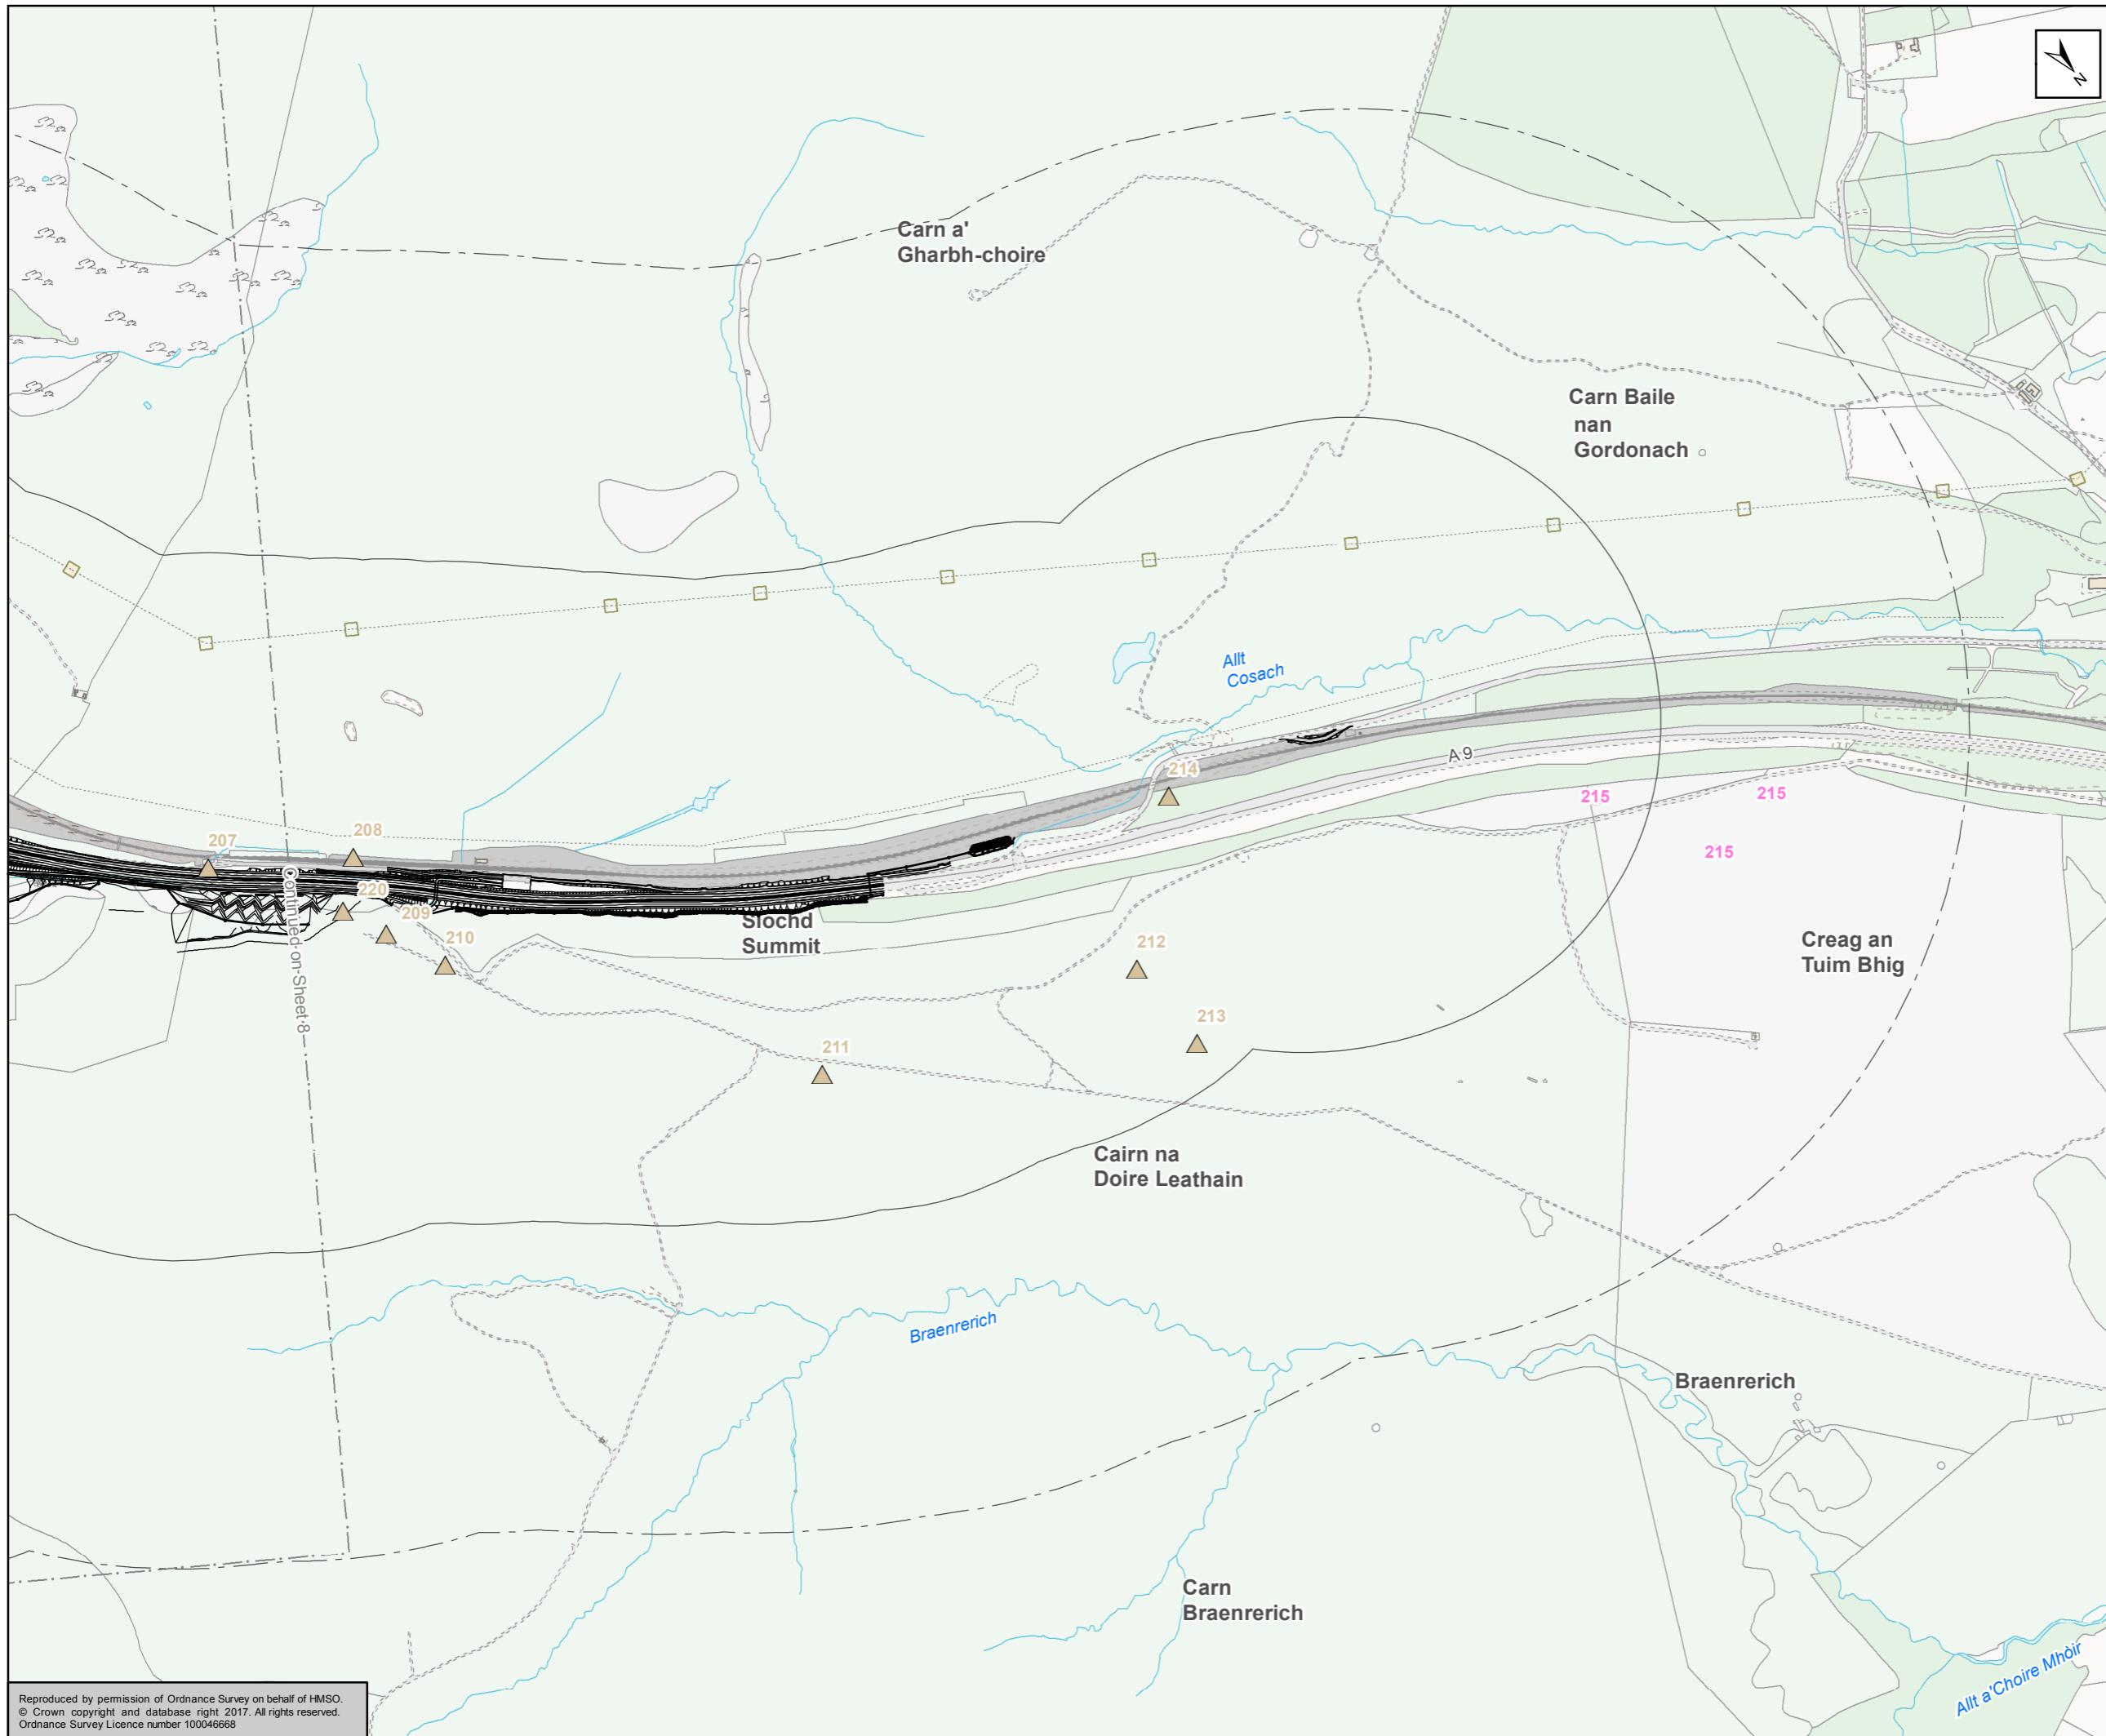

~ Proposed Scheme  
 □ 500m Study Area  
 □ 1km Study Area

**Designated Heritage Assets**

- ✚ Category A
- ✚ Category B
- ✚ Category C
- Garden and Designed Landscape
- Scheduled Monument

**Undesignated Heritage Assets**

- ▲ Undesignated Sites - Points
- Undesignated Sites - Polygons

Scale: 0 0.25 0.5 Kilometres

Status: FINAL Subtitle: B



Figure 15.2  
Heritage Assets  
Sheet 9 of 9

Scale	1:10,000	Drawn	MM	Checked	KM	Approved	ROB	Authorised	SB
Document Number	Project		Originator		Volume		Revision		
	A9P11-AMJ-EHR-H_ZZZZ_XX-DR-GI-0010						P04		
Location	Type	Role	Number						

Reproduced by permission of Ordnance Survey on behalf of HMSO.  
© Crown copyright and database right 2017. All rights reserved.  
Ordnance Survey Licence number 100046668