


- Proposed Scheme
- Construction Area
- Sensitive Receptors
- Proposed Haul Routes
- 20m Haul Routes Buffer
- 20m Construction Area Buffer
- 50m Haul Routes Buffer
- 50m Construction Area Buffer
- 100m Construction Area Buffer
- 200m Construction Area Buffer
- 350m Construction Area Buffer
- SSSI

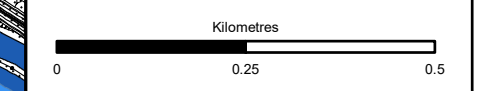



Status	FINAL	Validity	B
--------	-------	----------	---




Figure 16.2
Air Quality Construction
Dust Assessment
Sheet 1 of 9

Scale	1:10,000	Drawn	LA	Checked	JM	Approved	ROB	Authorised	SB
Document Number	A9P11-AMJ-EAQ-H_ZZZZ_XX-DR-GI-0010							Revision	P04
Project	Originator	Volume							
Location	Type	Role	Number						

Reproduced by permission of Ordnance Survey on behalf of HMSO.
© Crown copyright and database right 2017. All rights reserved.
Ordnance Survey Licence number 100046668

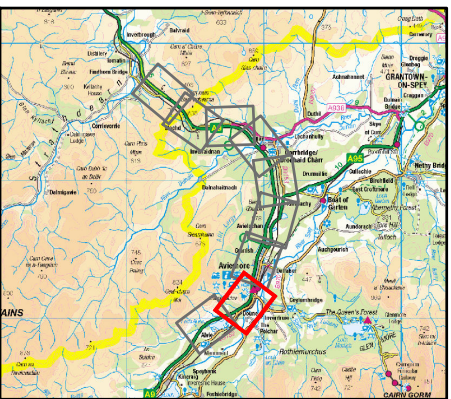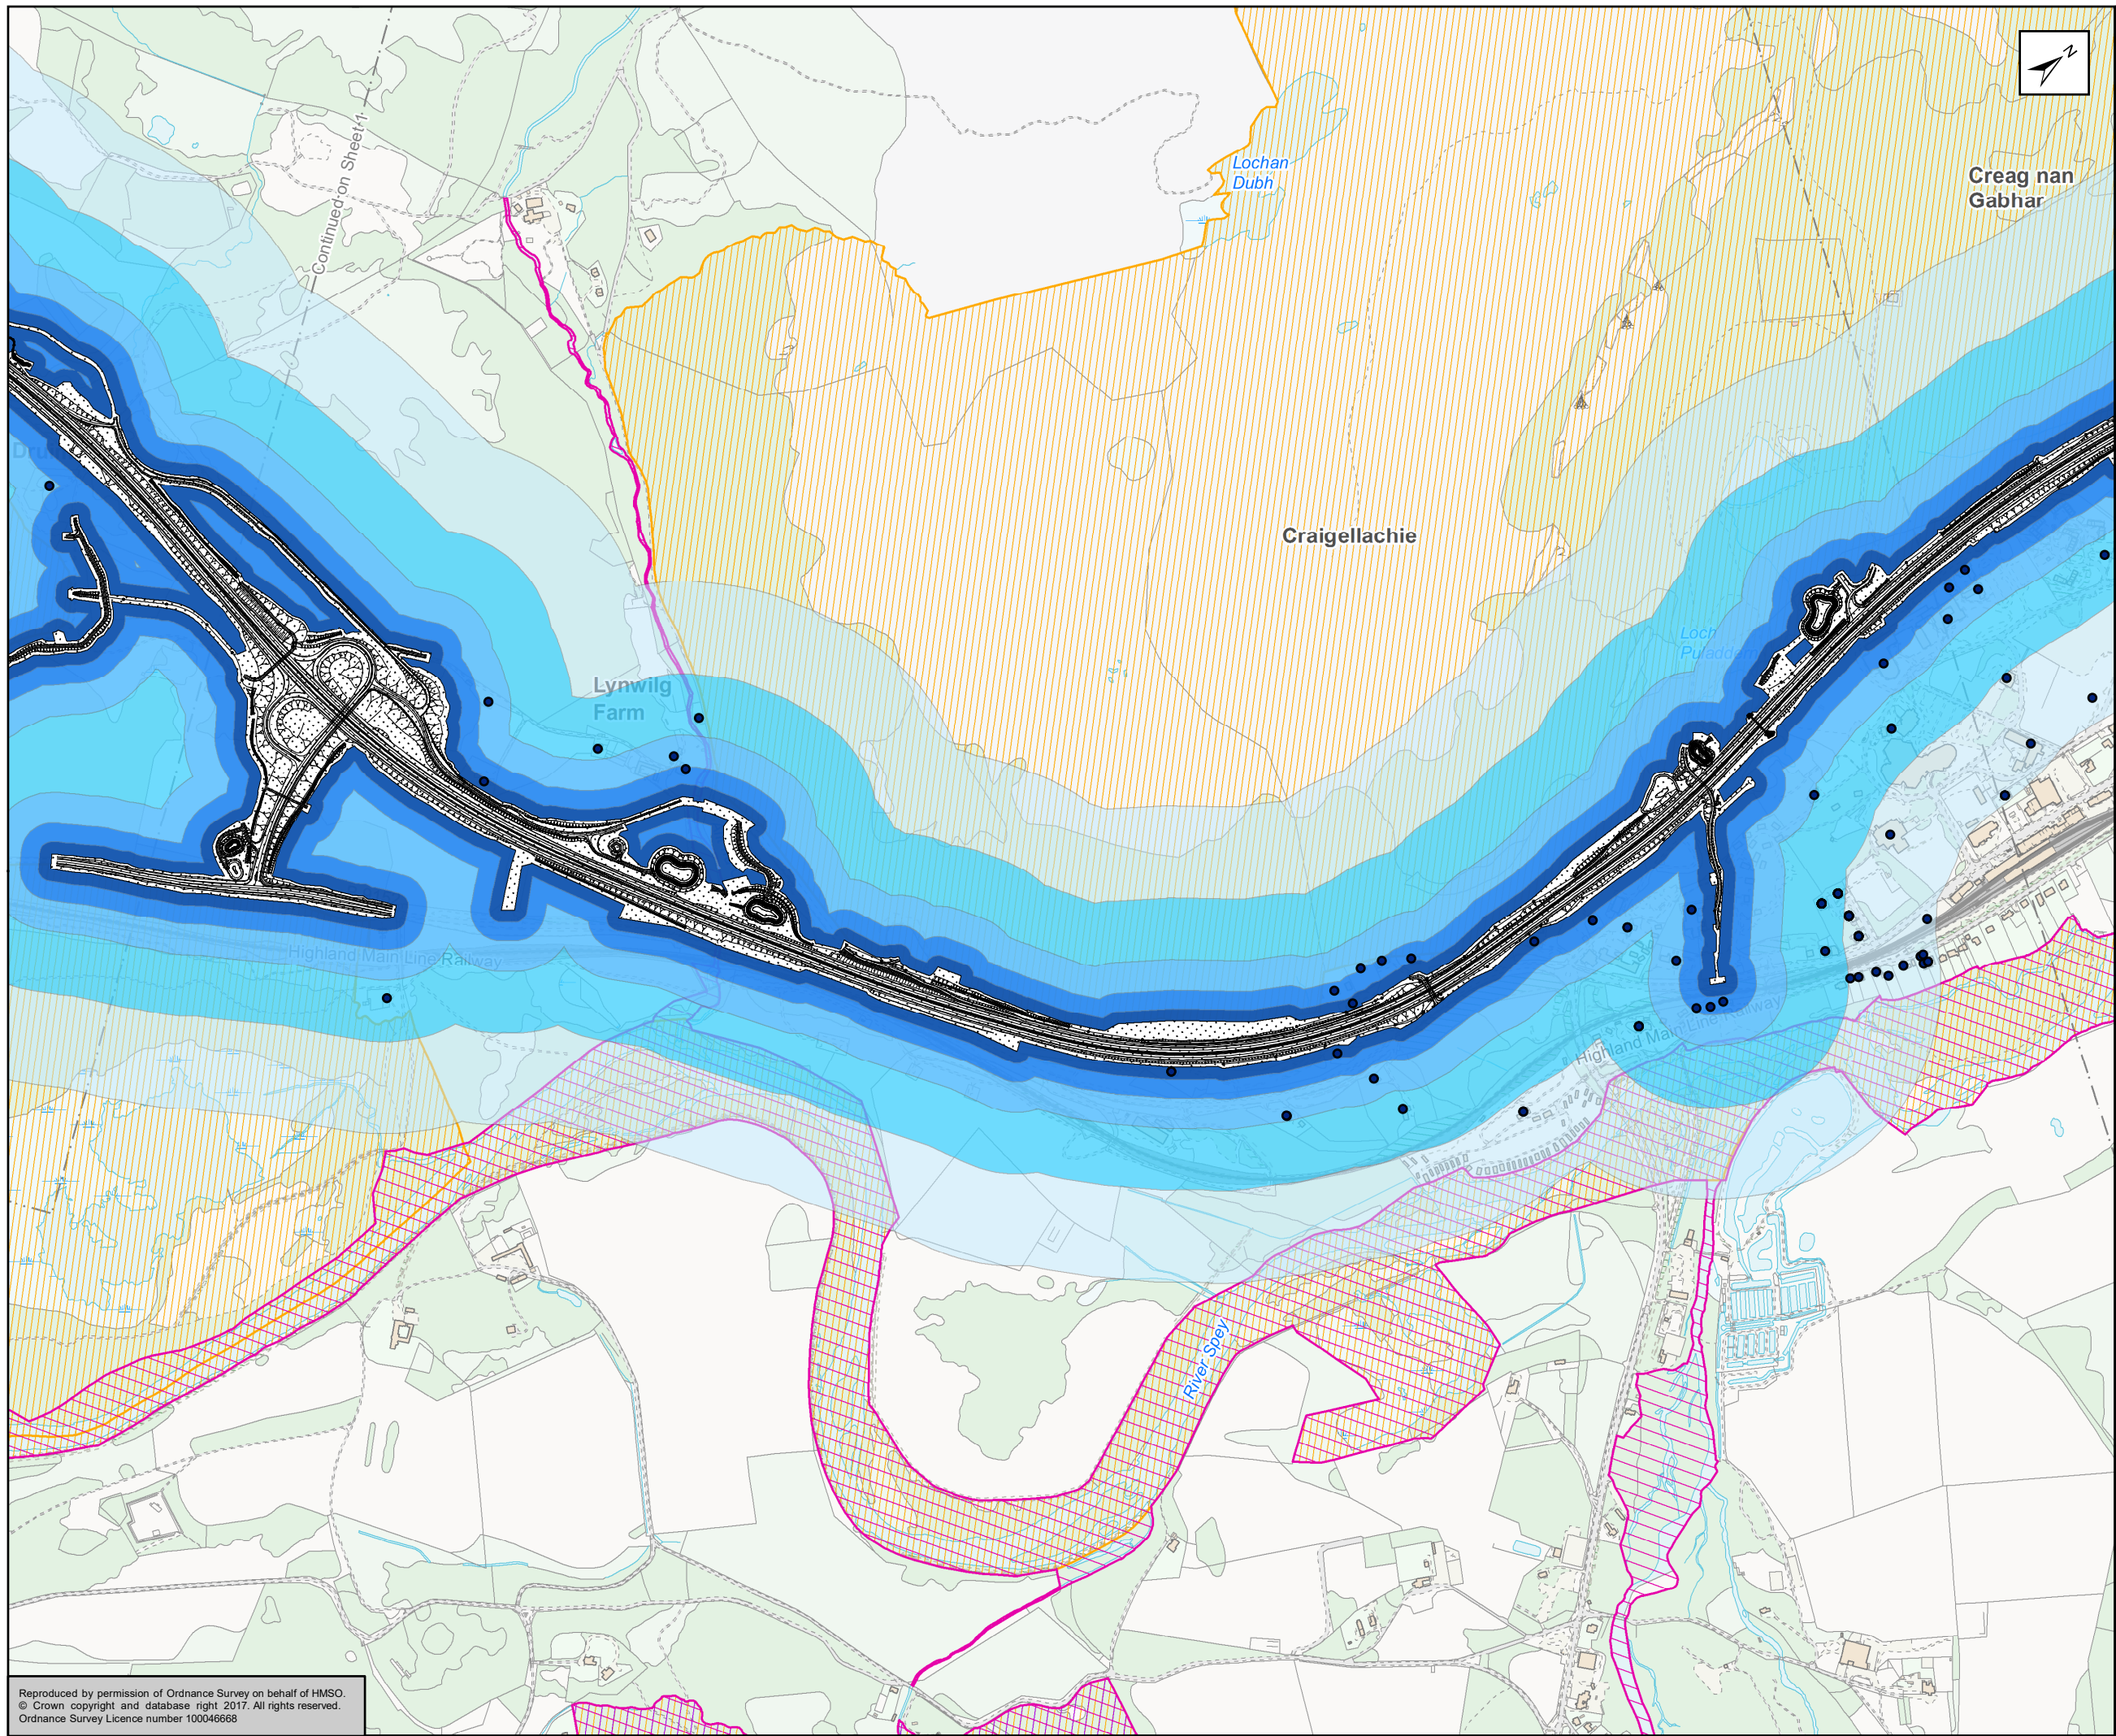

- Proposed Scheme
- Construction Area
- Sensitive Receptors
- 20m Construction Area Buffer
- 50m Construction Area Buffer
- 100m Construction Area Buffer
- 200m Construction Area Buffer
- 350m Construction Area Buffer
- SAC
- SPA
- SSSI

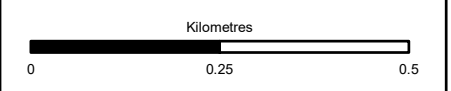

Status: FINAL Validity: B

Client: **TRANSPORT SCOTLAND**
COMHDHAIL ALBA



A9
DUALING
PERTH TO INVERNESS
Dalraddy to Slochd

ATKINS mouchel


Title: **Figure 16.2**
Air Quality Construction
Dust Assessment
Sheet 2 of 9

Scale: 1:10,000	Drawn: LA	Checked: JM	Approved: ROB	Authorised: SB
Document Number	Project: A9P11-AMJ-EAQ-H_ZZZZ_XX-DR-GI-0011	Originator	Volume	Revision: P04
Location	Type	Role	Number	

Reproduced by permission of Ordnance Survey on behalf of HMSO.
© Crown copyright and database right 2017. All rights reserved.
Ordnance Survey Licence number 100046668

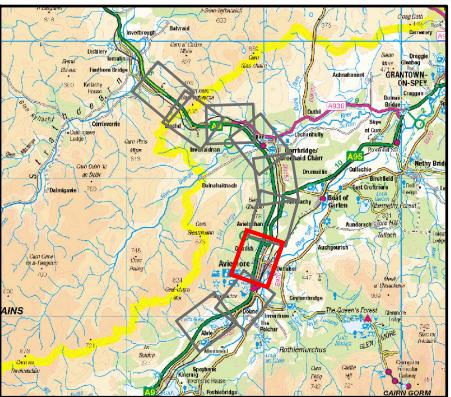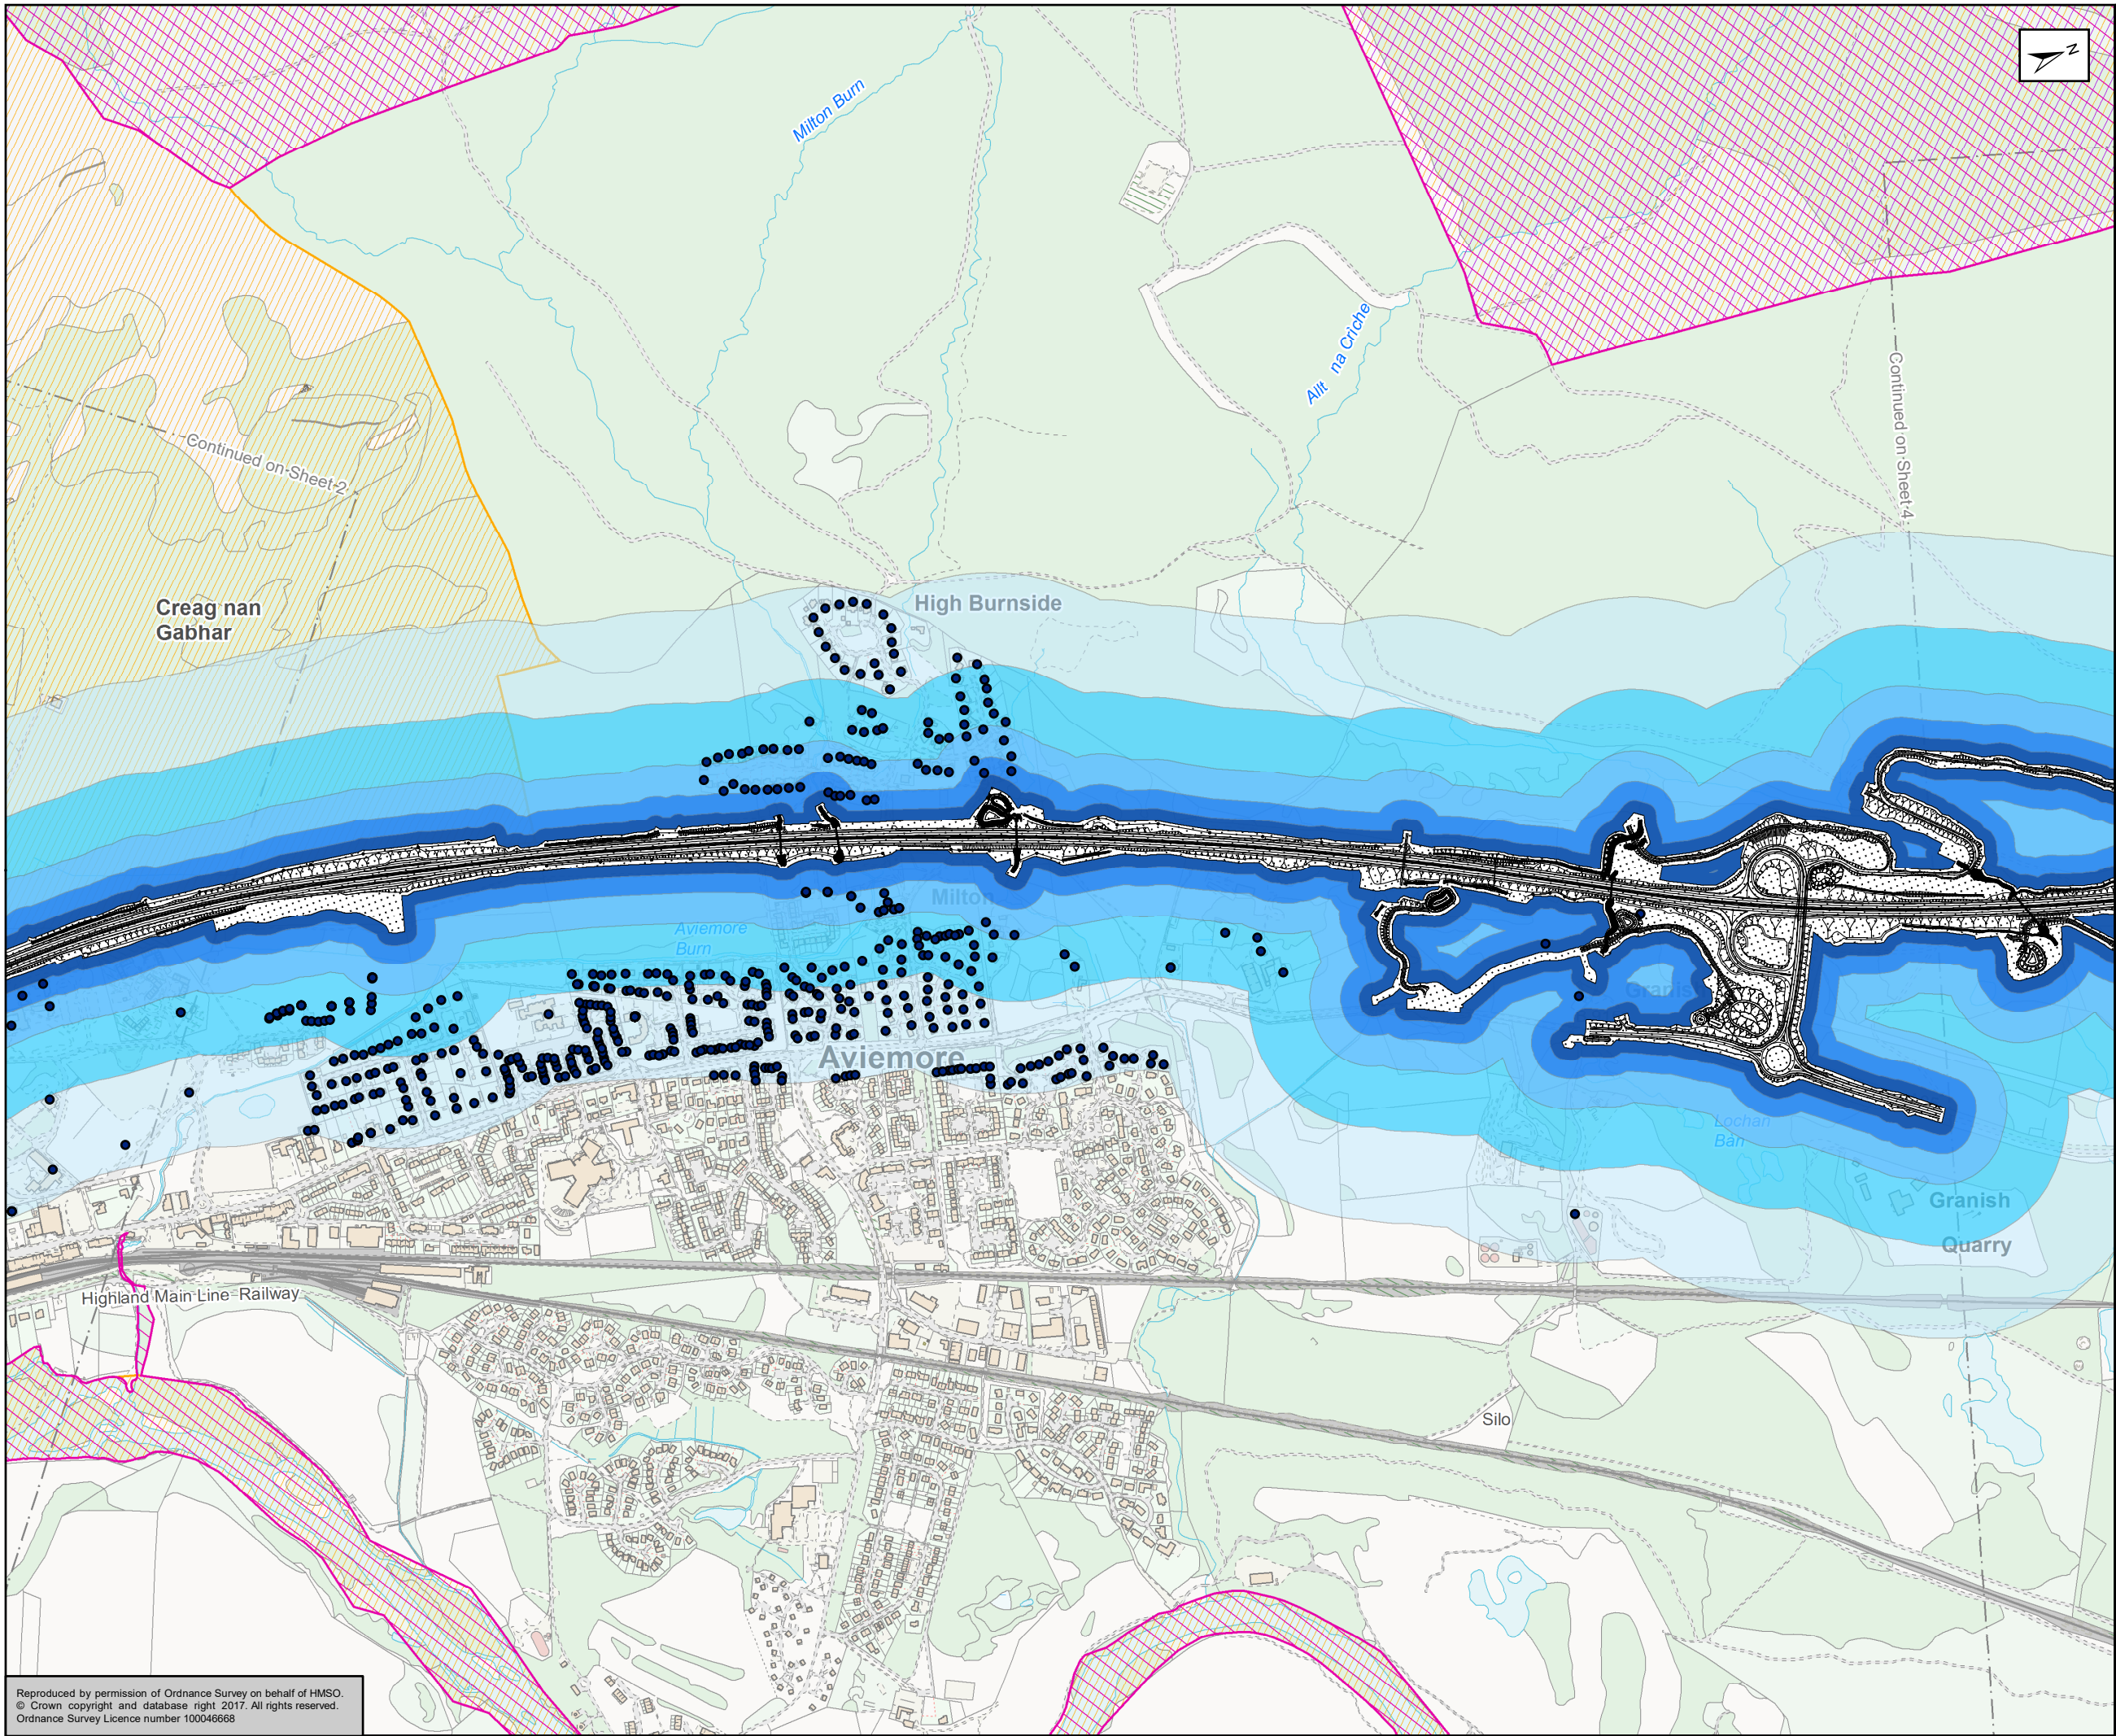

- Proposed Scheme
- Construction Area
- Sensitive Receptors
- 20m Construction Area Buffer
- 50m Construction Area Buffer
- 100m Construction Area Buffer
- 200m Construction Area Buffer
- 350m Construction Area Buffer
- SAC
- SPA
- SSSI

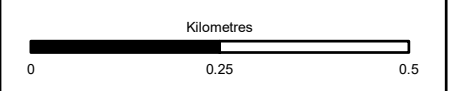

Status: FINAL Validity: B

Client: **TRANSPORT SCOTLAND**
COMHDAIL ALBA





ATKINS mouchel


Figure 16.2
Air Quality Construction
Dust Assessment
Sheet 3 of 9

Scale	1:10,000	Drawn	LA	Checked	JM	Approved	ROB	Authorised	SB
Document Number	A9P11-AMJ-EAQ-H_ZZZZ_XX-DR-GI-0012							Revision	P04
Project	Originator	Volume							
Location	Type	Role	Number						

Reproduced by permission of Ordnance Survey on behalf of HMSO.
© Crown copyright and database right 2017. All rights reserved.
Ordnance Survey Licence number 100046668

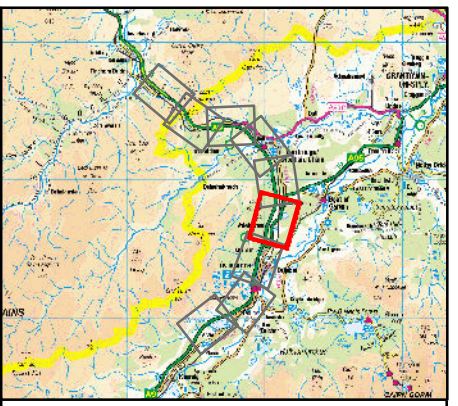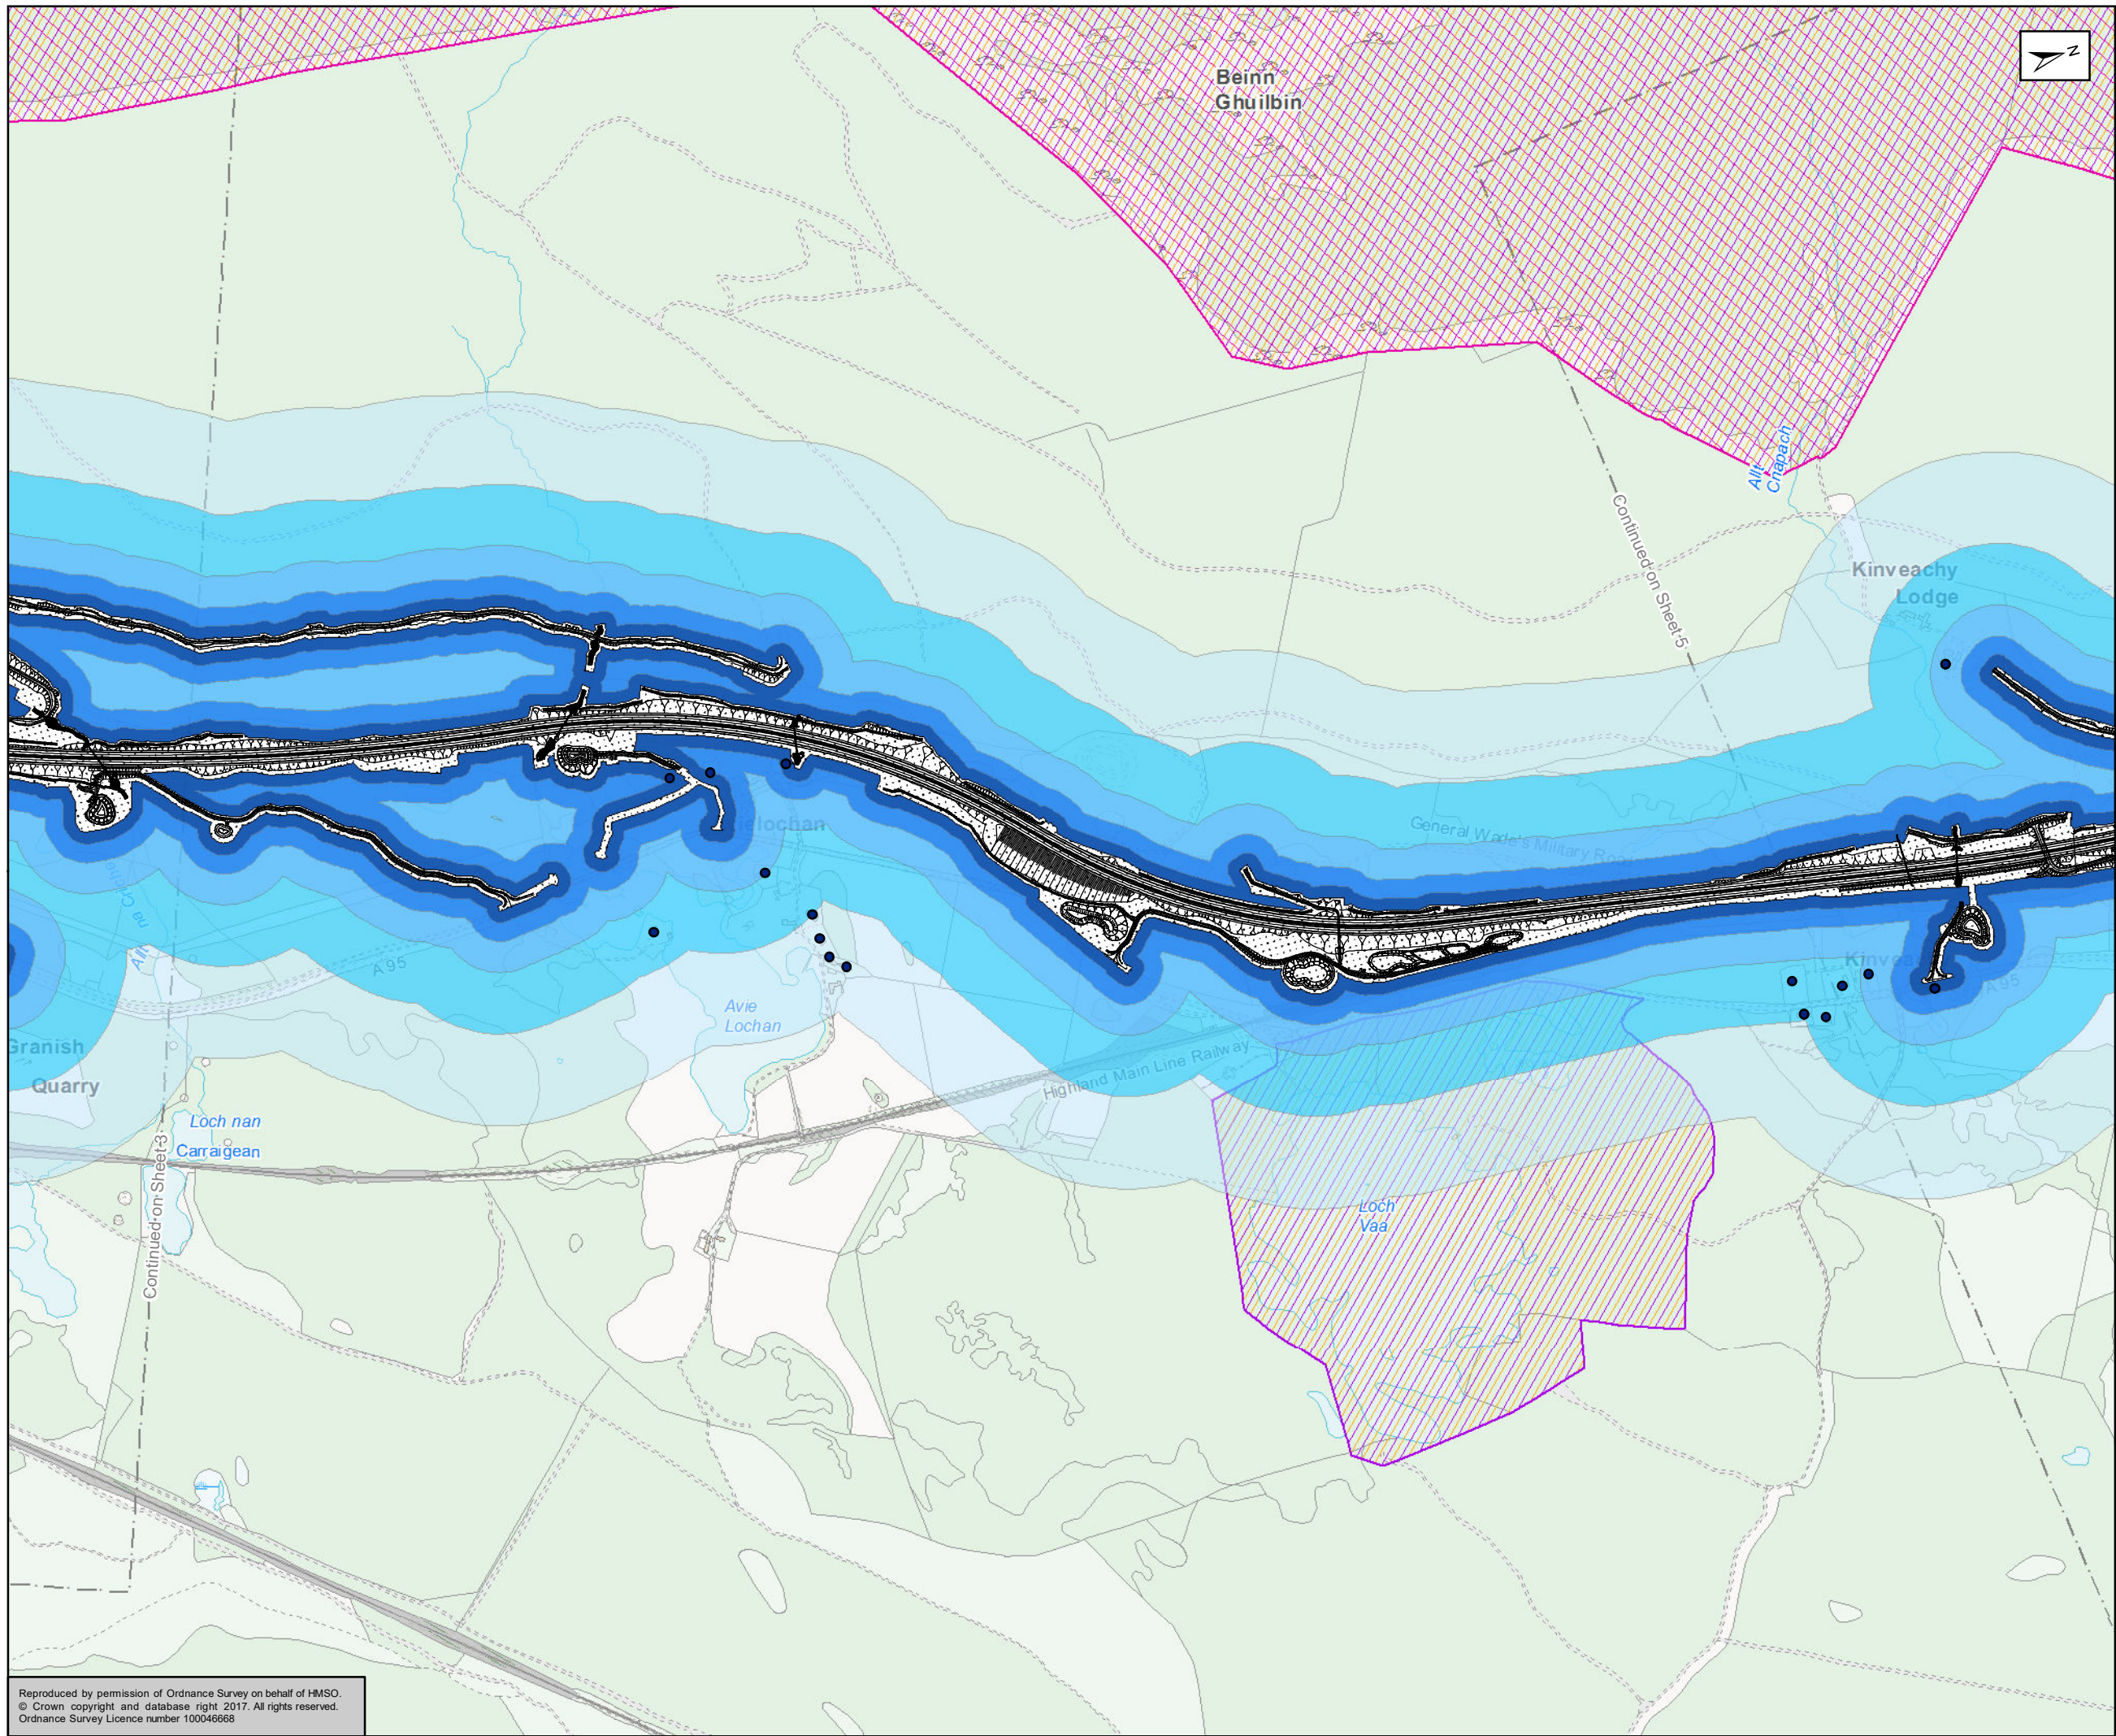

- Proposed Scheme
- Construction Area
- Sensitive Receptors
- 20m Construction Area Buffer
- 50m Construction Area Buffer
- 100m Construction Area Buffer
- 200m Construction Area Buffer
- 350m Construction Area Buffer
- SAC
- SPA
- SSSI

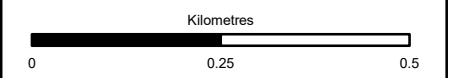

Status: FINAL Subtitle: B

Client: **TRANSPORT SCOTLAND**
COMHDHAIL ALBA





ATKINS mouchel


Figure 16.2
Air Quality Construction
Dust Assessment
Sheet 4 of 9

Scale	1:10,000	Drawn	LA	Checked	JM	Approved	ROB	Authorised	SB	
Document Number	A9P11-AMJ-EAQ-H_ZZZZ_XX-DR-GI-0013								Revision	P04
Project	Originator	Volume								
Location	Type	Role	Number							

Reproduced by permission of Ordnance Survey on behalf of HMSO.
© Crown copyright and database right 2017. All rights reserved.
Ordnance Survey Licence number 100046668

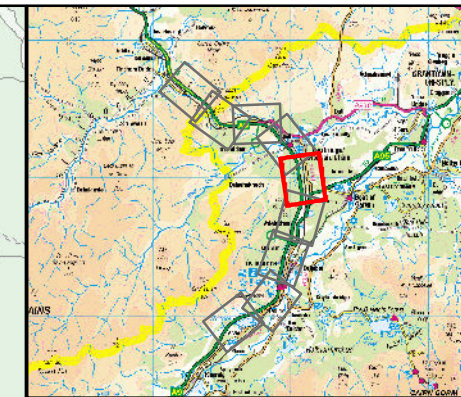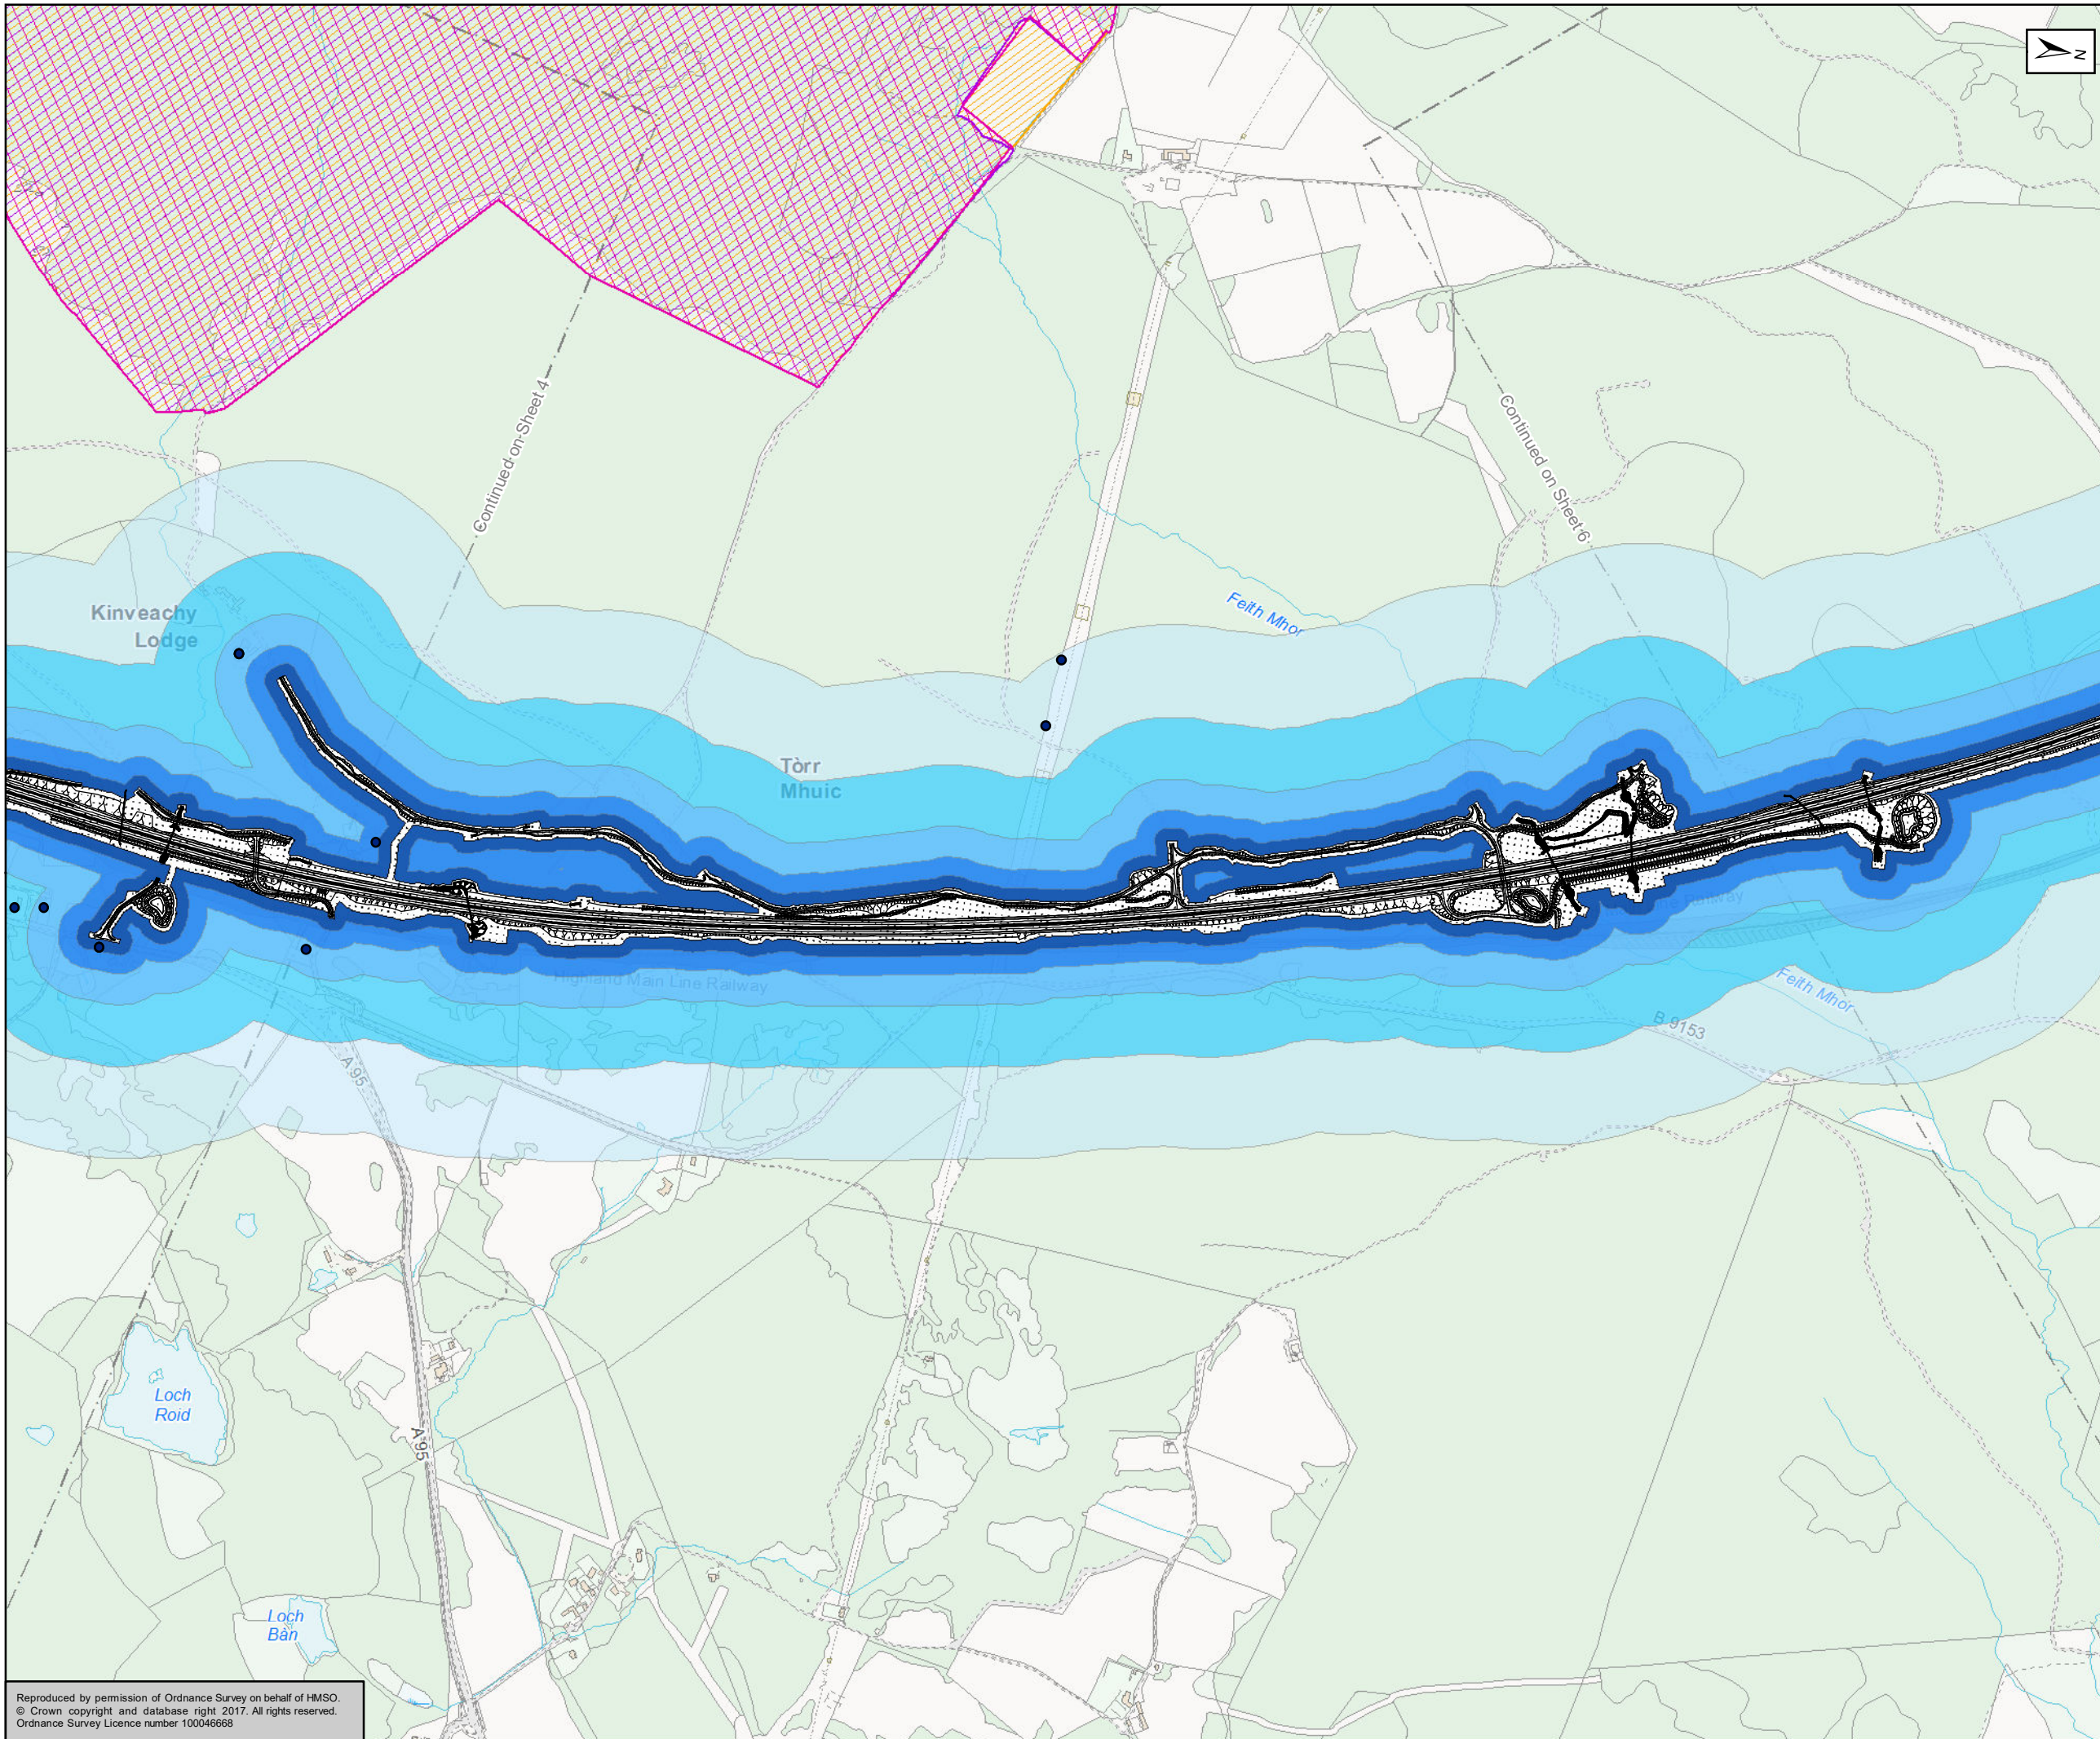

- Proposed Scheme
- Construction Area
- Sensitive Receptors
- 20m Construction Area Buffer
- 50m Construction Area Buffer
- 100m Construction Area Buffer
- 200m Construction Area Buffer
- 350m Construction Area Buffer
- SAC
- SPA
- SSSI

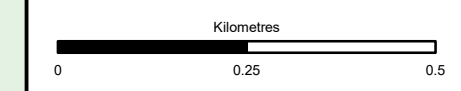

Status: FINAL Substudy: B

Client: **TRANSPORT SCOTLAND**
COMHDHAIL ALBA





ATKINS mouchel


Figure 16.2
Air Quality Construction
Dust Assessment
Sheet 5 of 9

Scale: 1:10,000	Drawn: LA	Checked: JM	Approved: ROB	Authorised: SB
Document Number: A9P11-AMJ-EAQ-H_ZZZZ_XX-DR-GI-0014	Project Originator: Volume	Revision: P04		
Location:	Type:	Role:	Number:	

Reproduced by permission of Ordnance Survey on behalf of HMSO.
© Crown copyright and database right 2017. All rights reserved.
Ordnance Survey Licence number 100046668

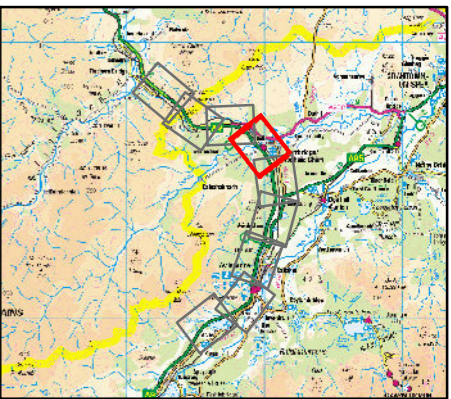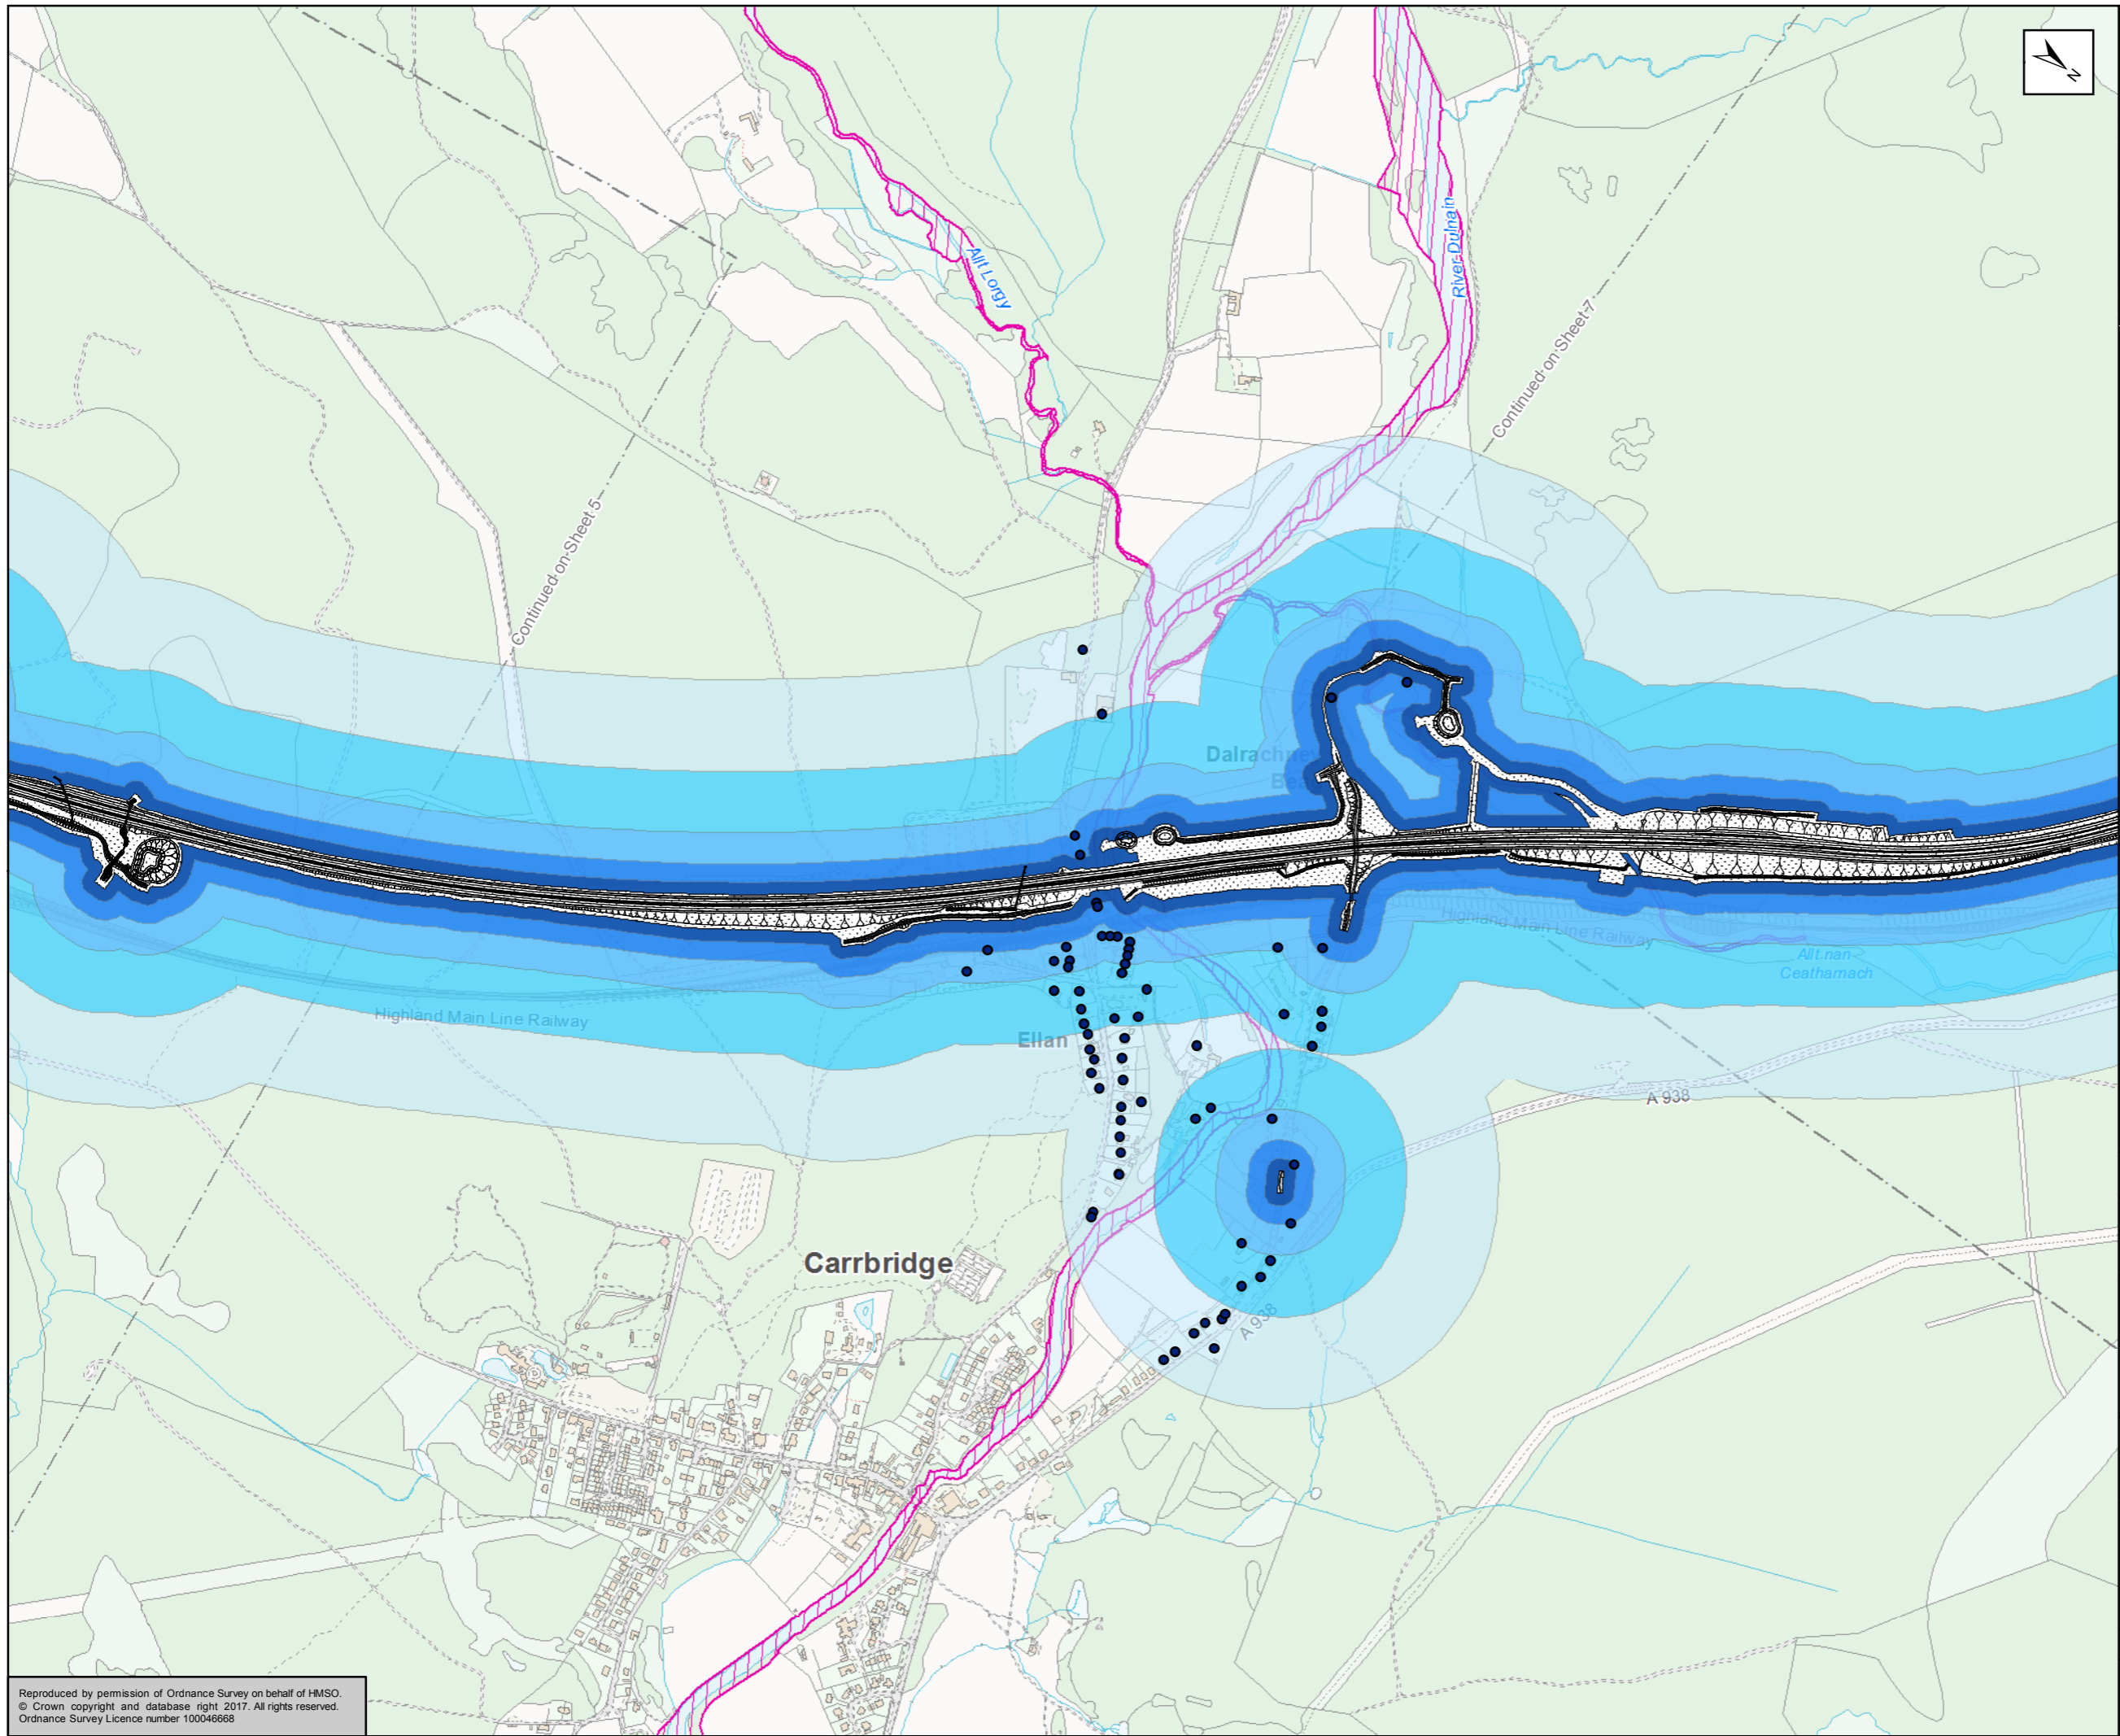

- Proposed Scheme
- Construction Area
- Sensitive Receptors
- 20m Construction Area Buffer
- 50m Construction Area Buffer
- 100m Construction Area Buffer
- 200m Construction Area Buffer
- 350m Construction Area Buffer
- SAC

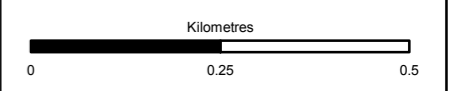

Status: FINAL Subtitle: B

Client: **TRANSPORT SCOTLAND**
COMHDHAIL ALBA





ATKINS mouchel


Figure 16.2
Air Quality Construction
Dust Assessment
Sheet 6 of 9

Scale	1:10,000	Drawn	LA	Checked	JM	Approved	ROB	Authorised	SB
Document Number	A9P11-AMJ-EAQ-H_ZZZZ_XX-DR-GI-0015							Revision	P04
Project	Originator	Volume							
Location	Type	Role	Number						

Reproduced by permission of Ordnance Survey on behalf of HMSO.
© Crown copyright and database right 2017. All rights reserved.
Ordnance Survey Licence number 100046668

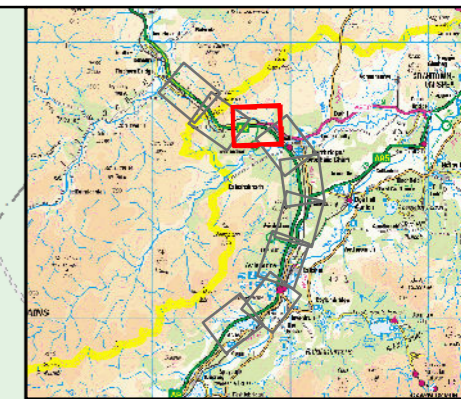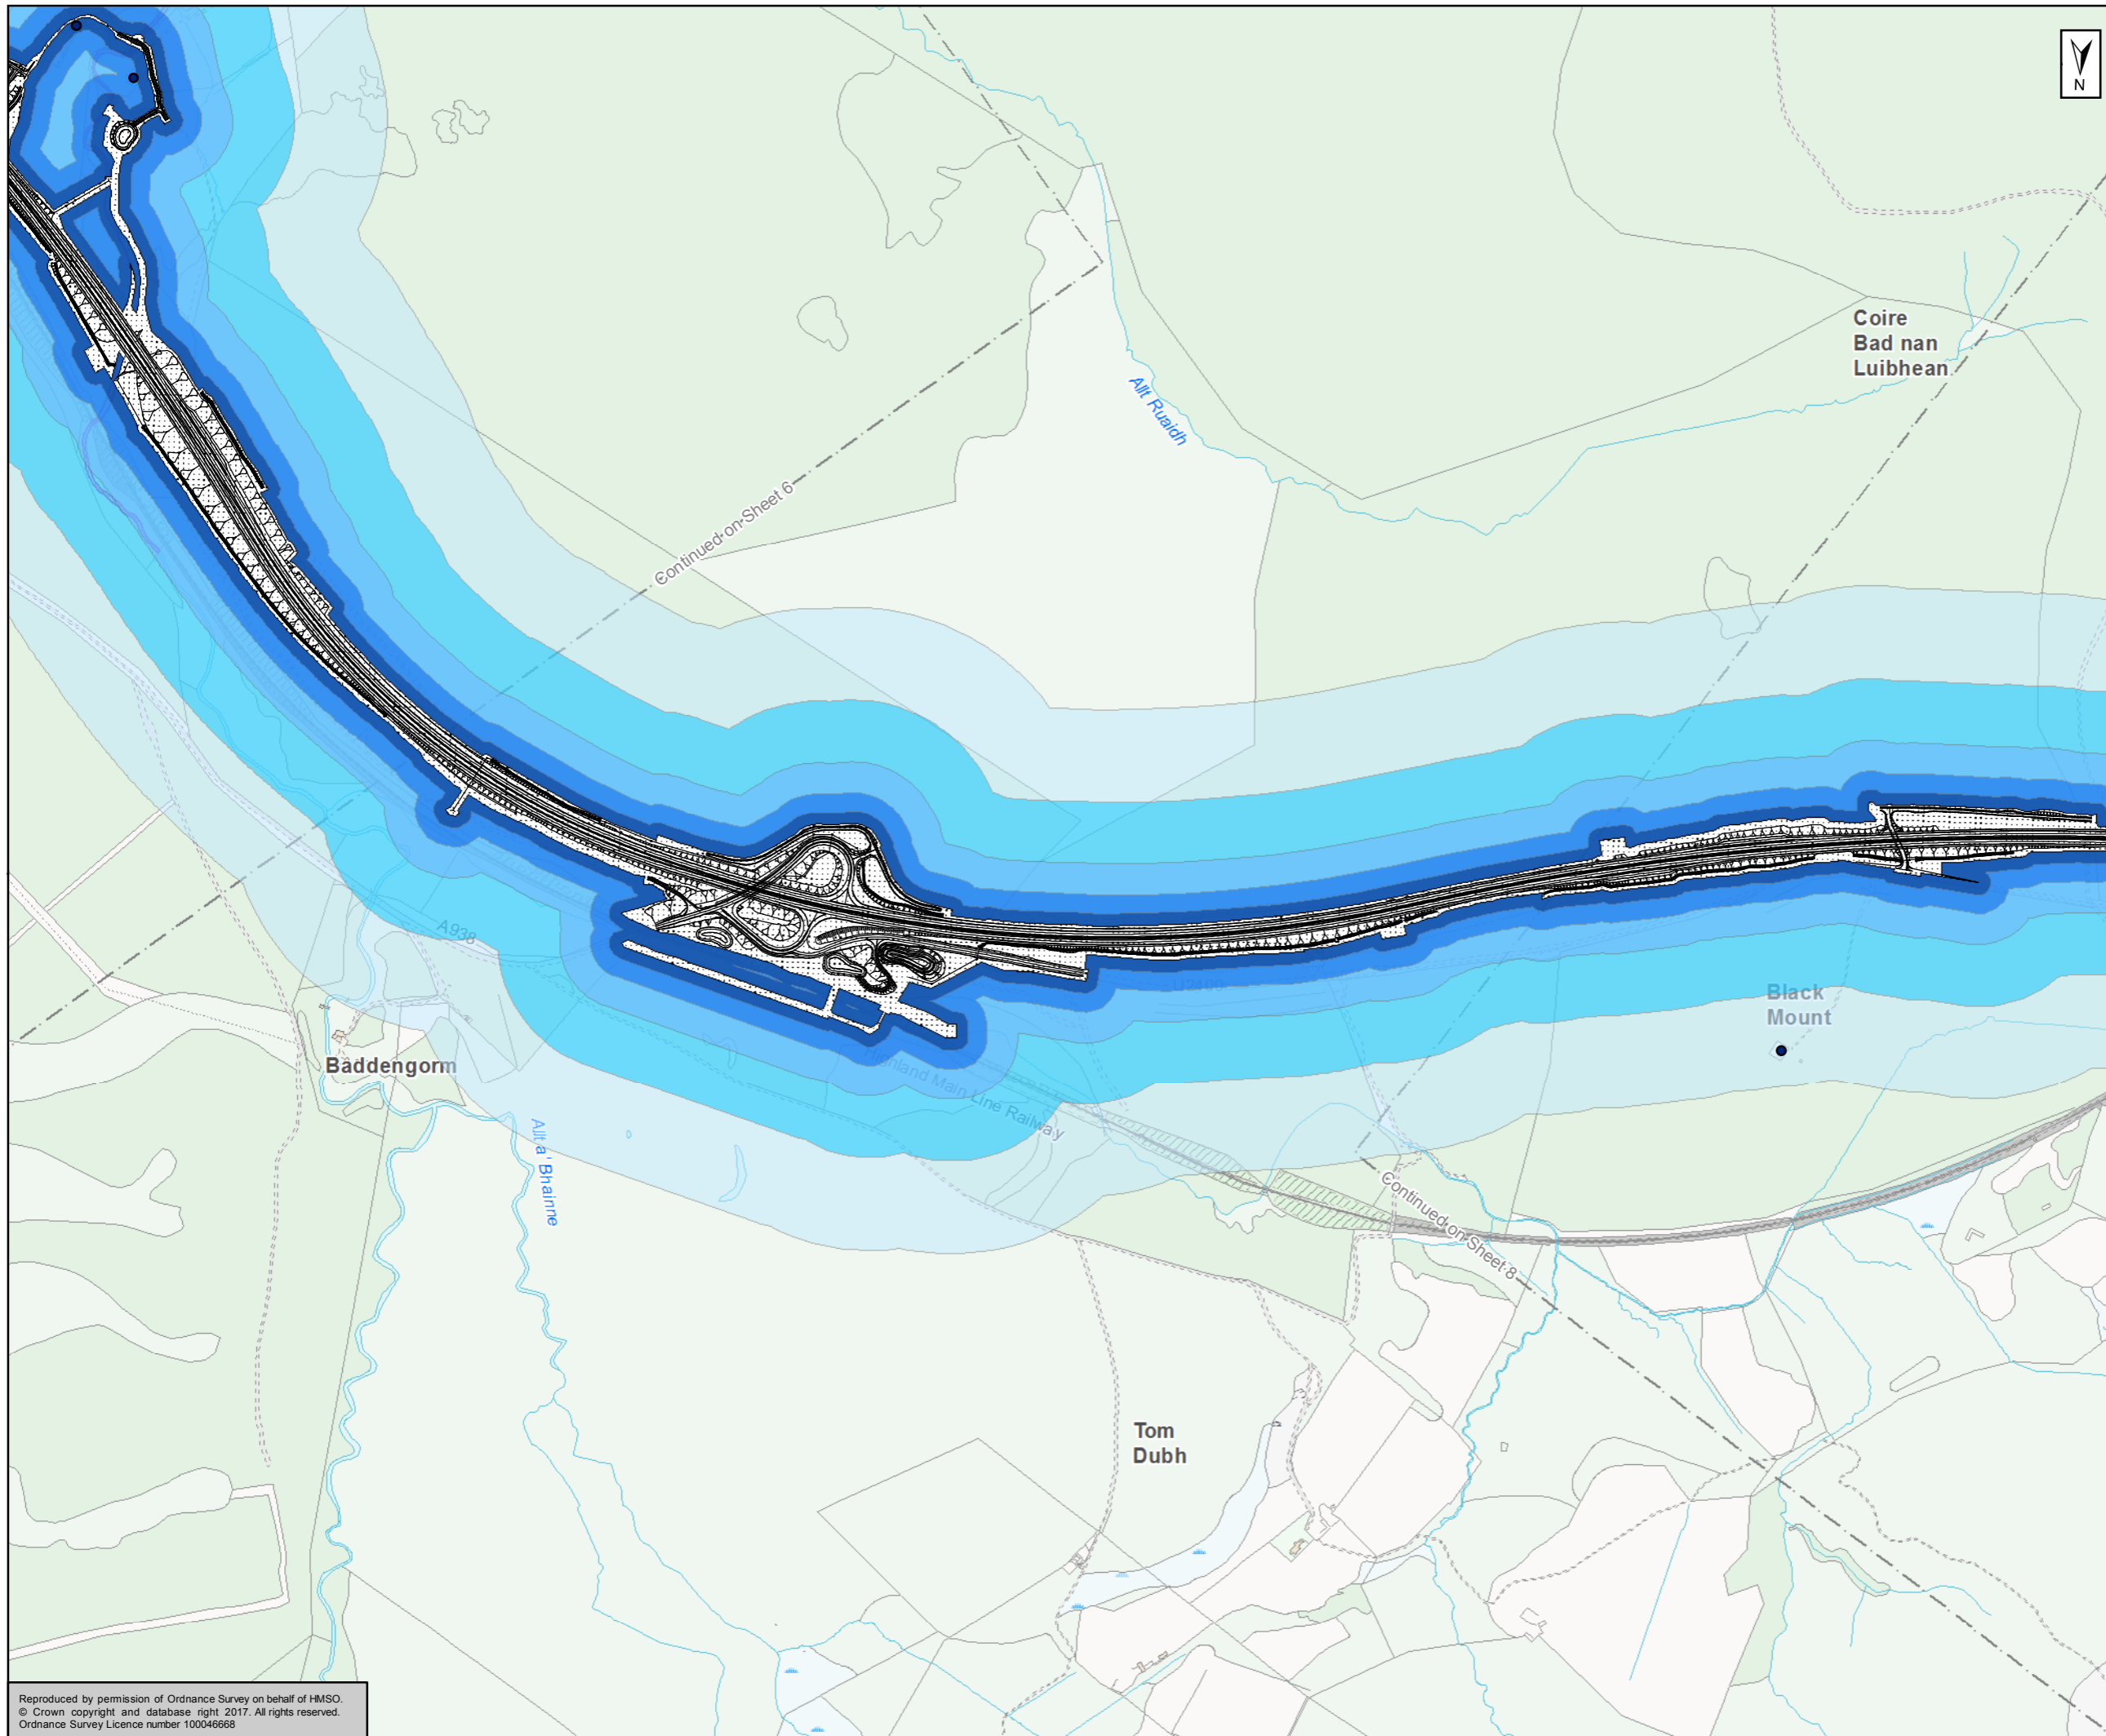

- Proposed Scheme
- Construction Area
- Sensitive Receptors
- 20m Construction Area Buffer
- 50m Construction Area Buffer
- 100m Construction Area Buffer
- 200m Construction Area Buffer
- 350m Construction Area Buffer
- SAC

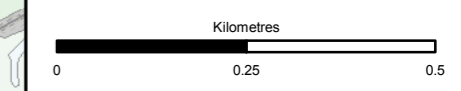

Status: FINAL Subtitle: B

Client: **TRANSPORT SCOTLAND**
COMHDHAIL ALBA





ATKINS mouchel


Figure 16.2
Air Quality Construction
Dust Assessment
Sheet 7 of 9

Scale	1:10,000	Drawn	LA	Checked	JM	Approved	ROB	Authorised	SB
Document Number	A9P11-AMJ-EAQ-H_ZZZZ_XX-DR-GI-0016							Revision	P04
Project	Originator	Volume	Location	Type	Role	Number			

Reproduced by permission of Ordnance Survey on behalf of HMSO.
© Crown copyright and database right 2017. All rights reserved.
Ordnance Survey Licence number 100046668

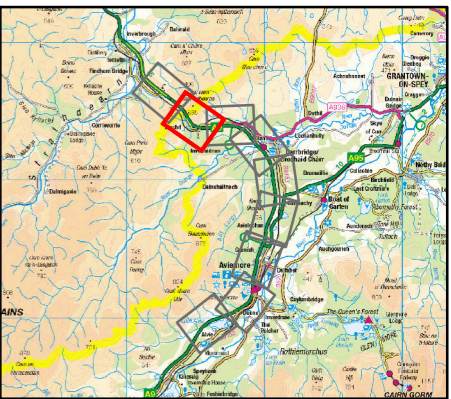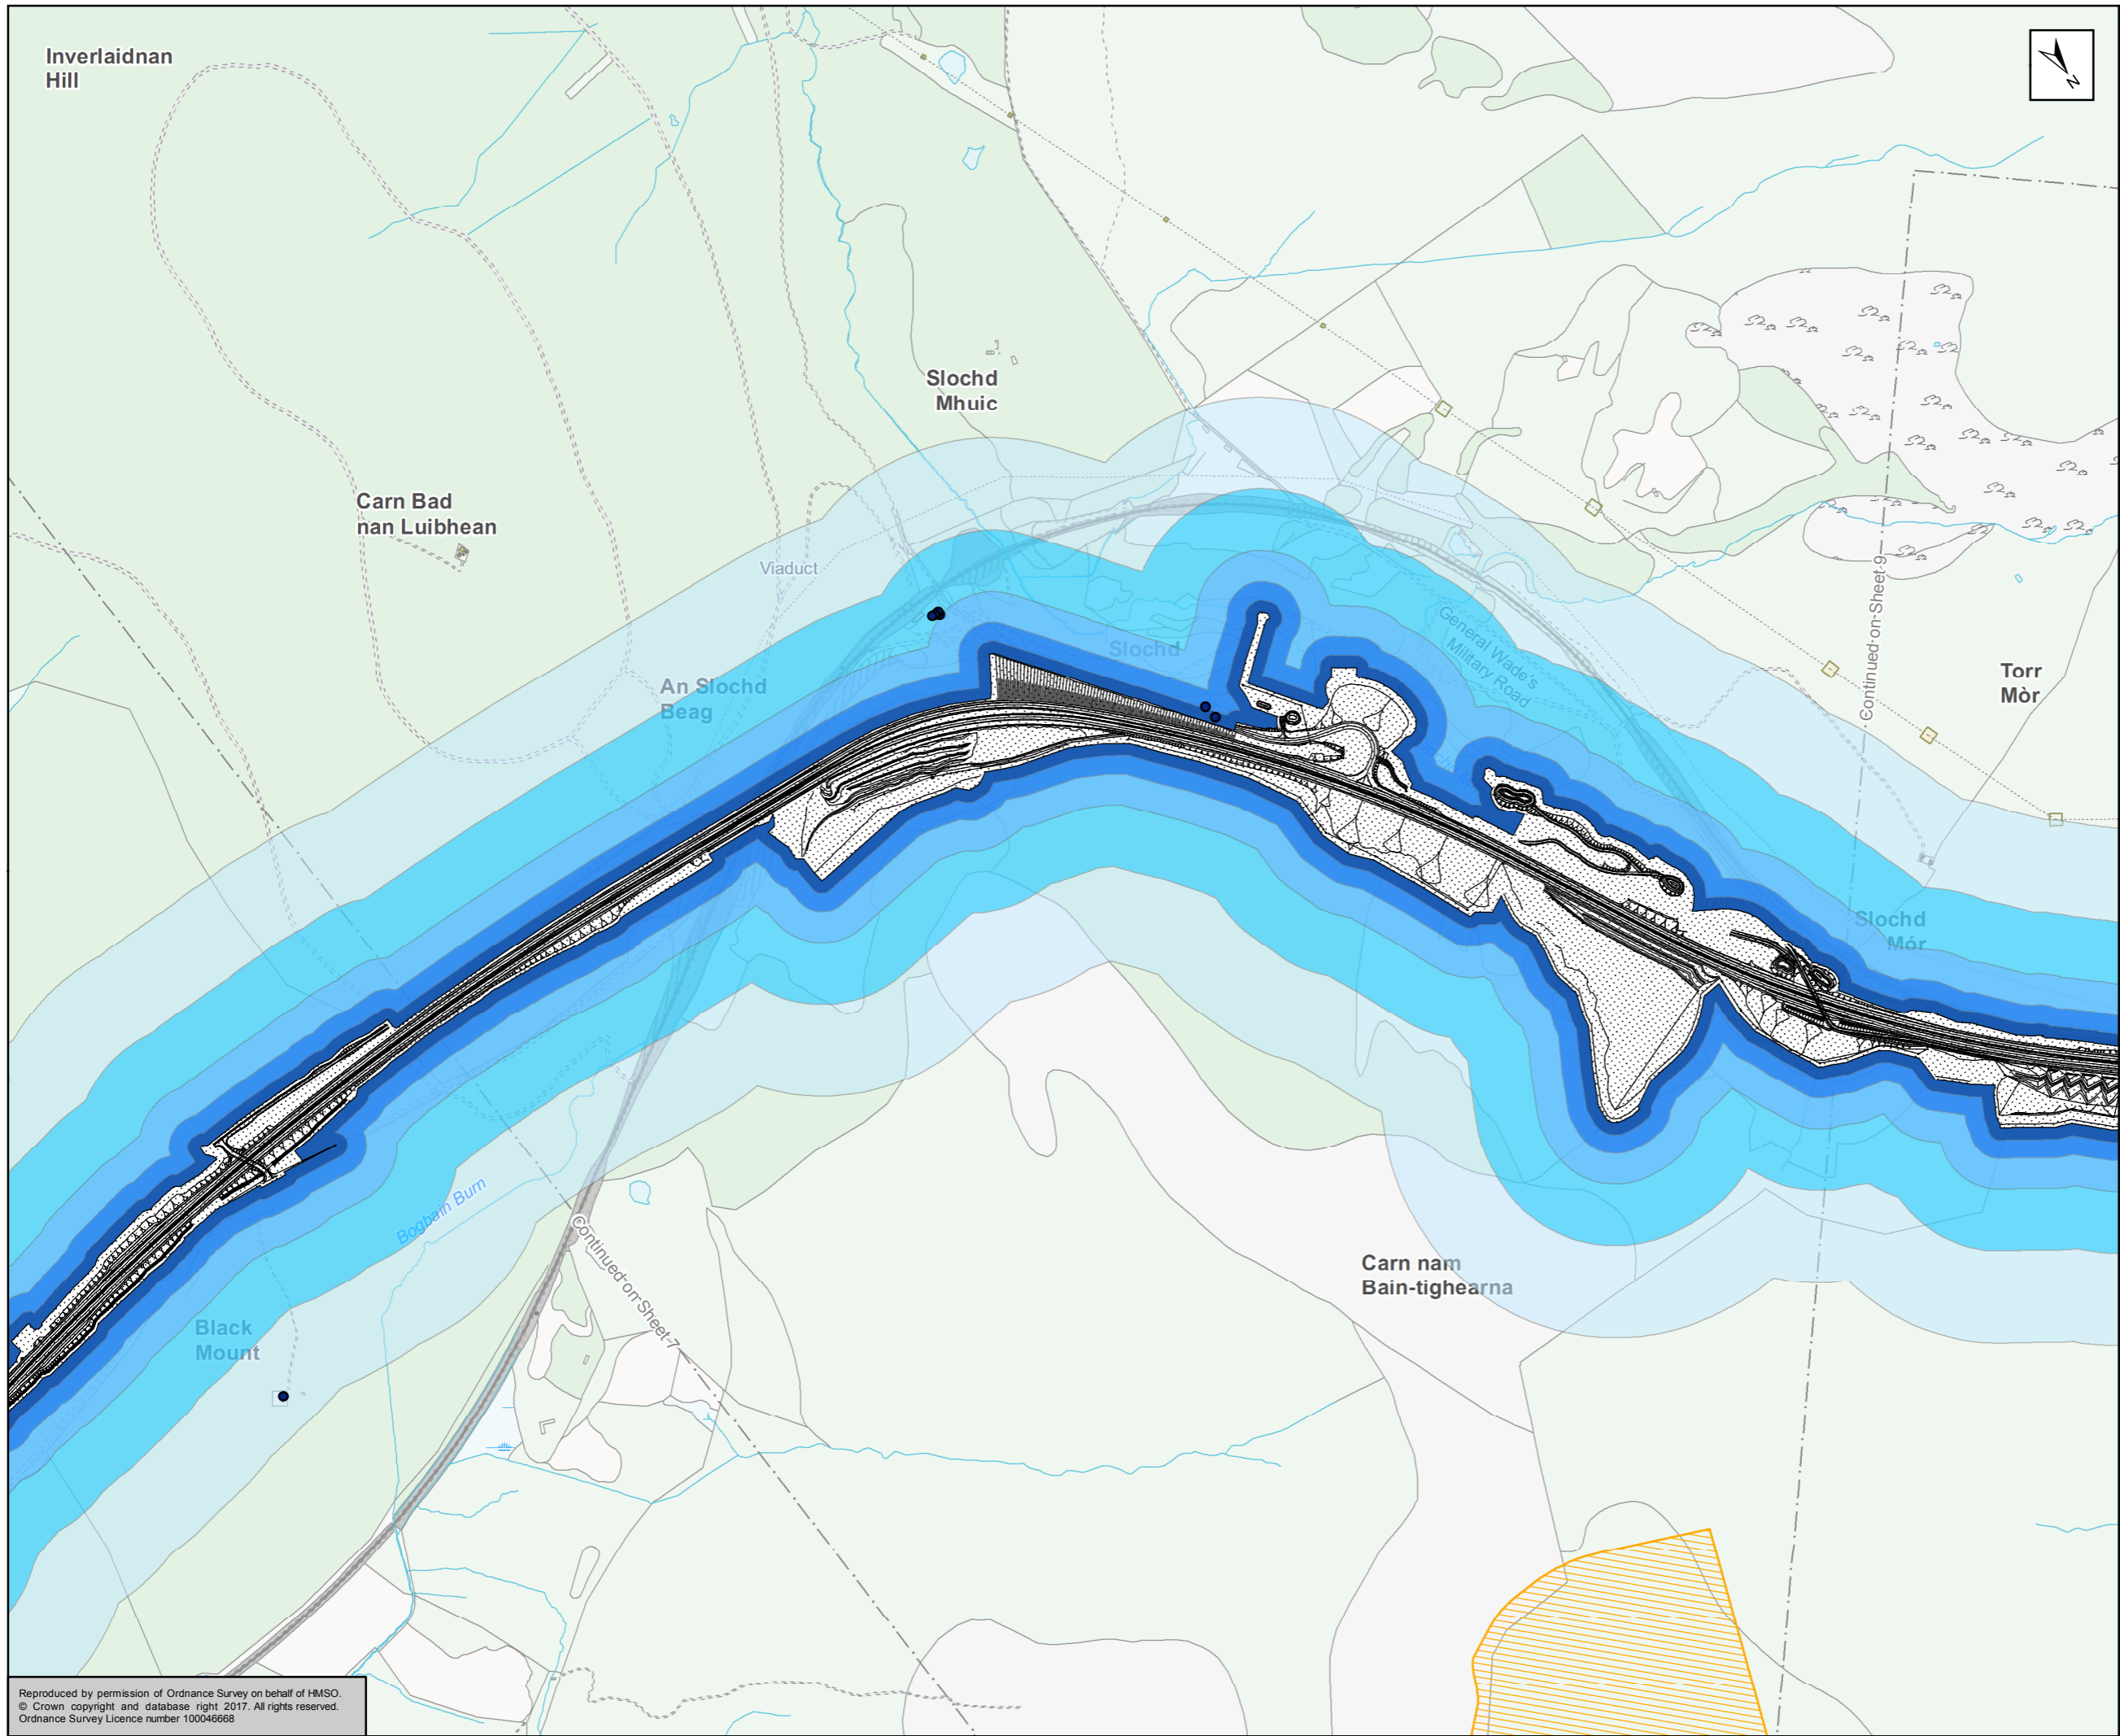

- Proposed Scheme
- Construction Area
- Sensitive Receptors
- 20m Construction Area Buffer
- 50m Construction Area Buffer
- 100m Construction Area Buffer
- 200m Construction Area Buffer
- 350m Construction Area Buffer
- SSSI

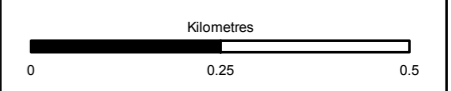

Status: FINAL Subtitle: B

Client: **TRANSPORT SCOTLAND**
COMHDHAIL ALBA





ATKINS mouchel


Figure 16.2
Air Quality Construction
Dust Assessment
Sheet 8 of 9

Scale	1:10,000	Drawn	LA	Checked	JM	Approved	ROB	Authorised	SB
Document Number	Project		Originator		Volume		Revision		
	A9P11-AMJ-EAQ-H_ZZZZ_XX-DR-GI-0017						P04		
Location	Type	Role	Number						

Reproduced by permission of Ordnance Survey on behalf of HMSO.
© Crown copyright and database right 2017. All rights reserved.
Ordnance Survey Licence number 100046668

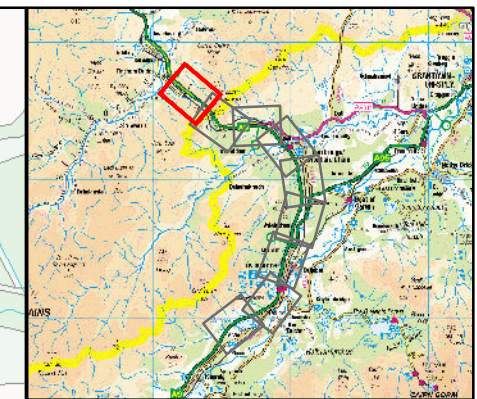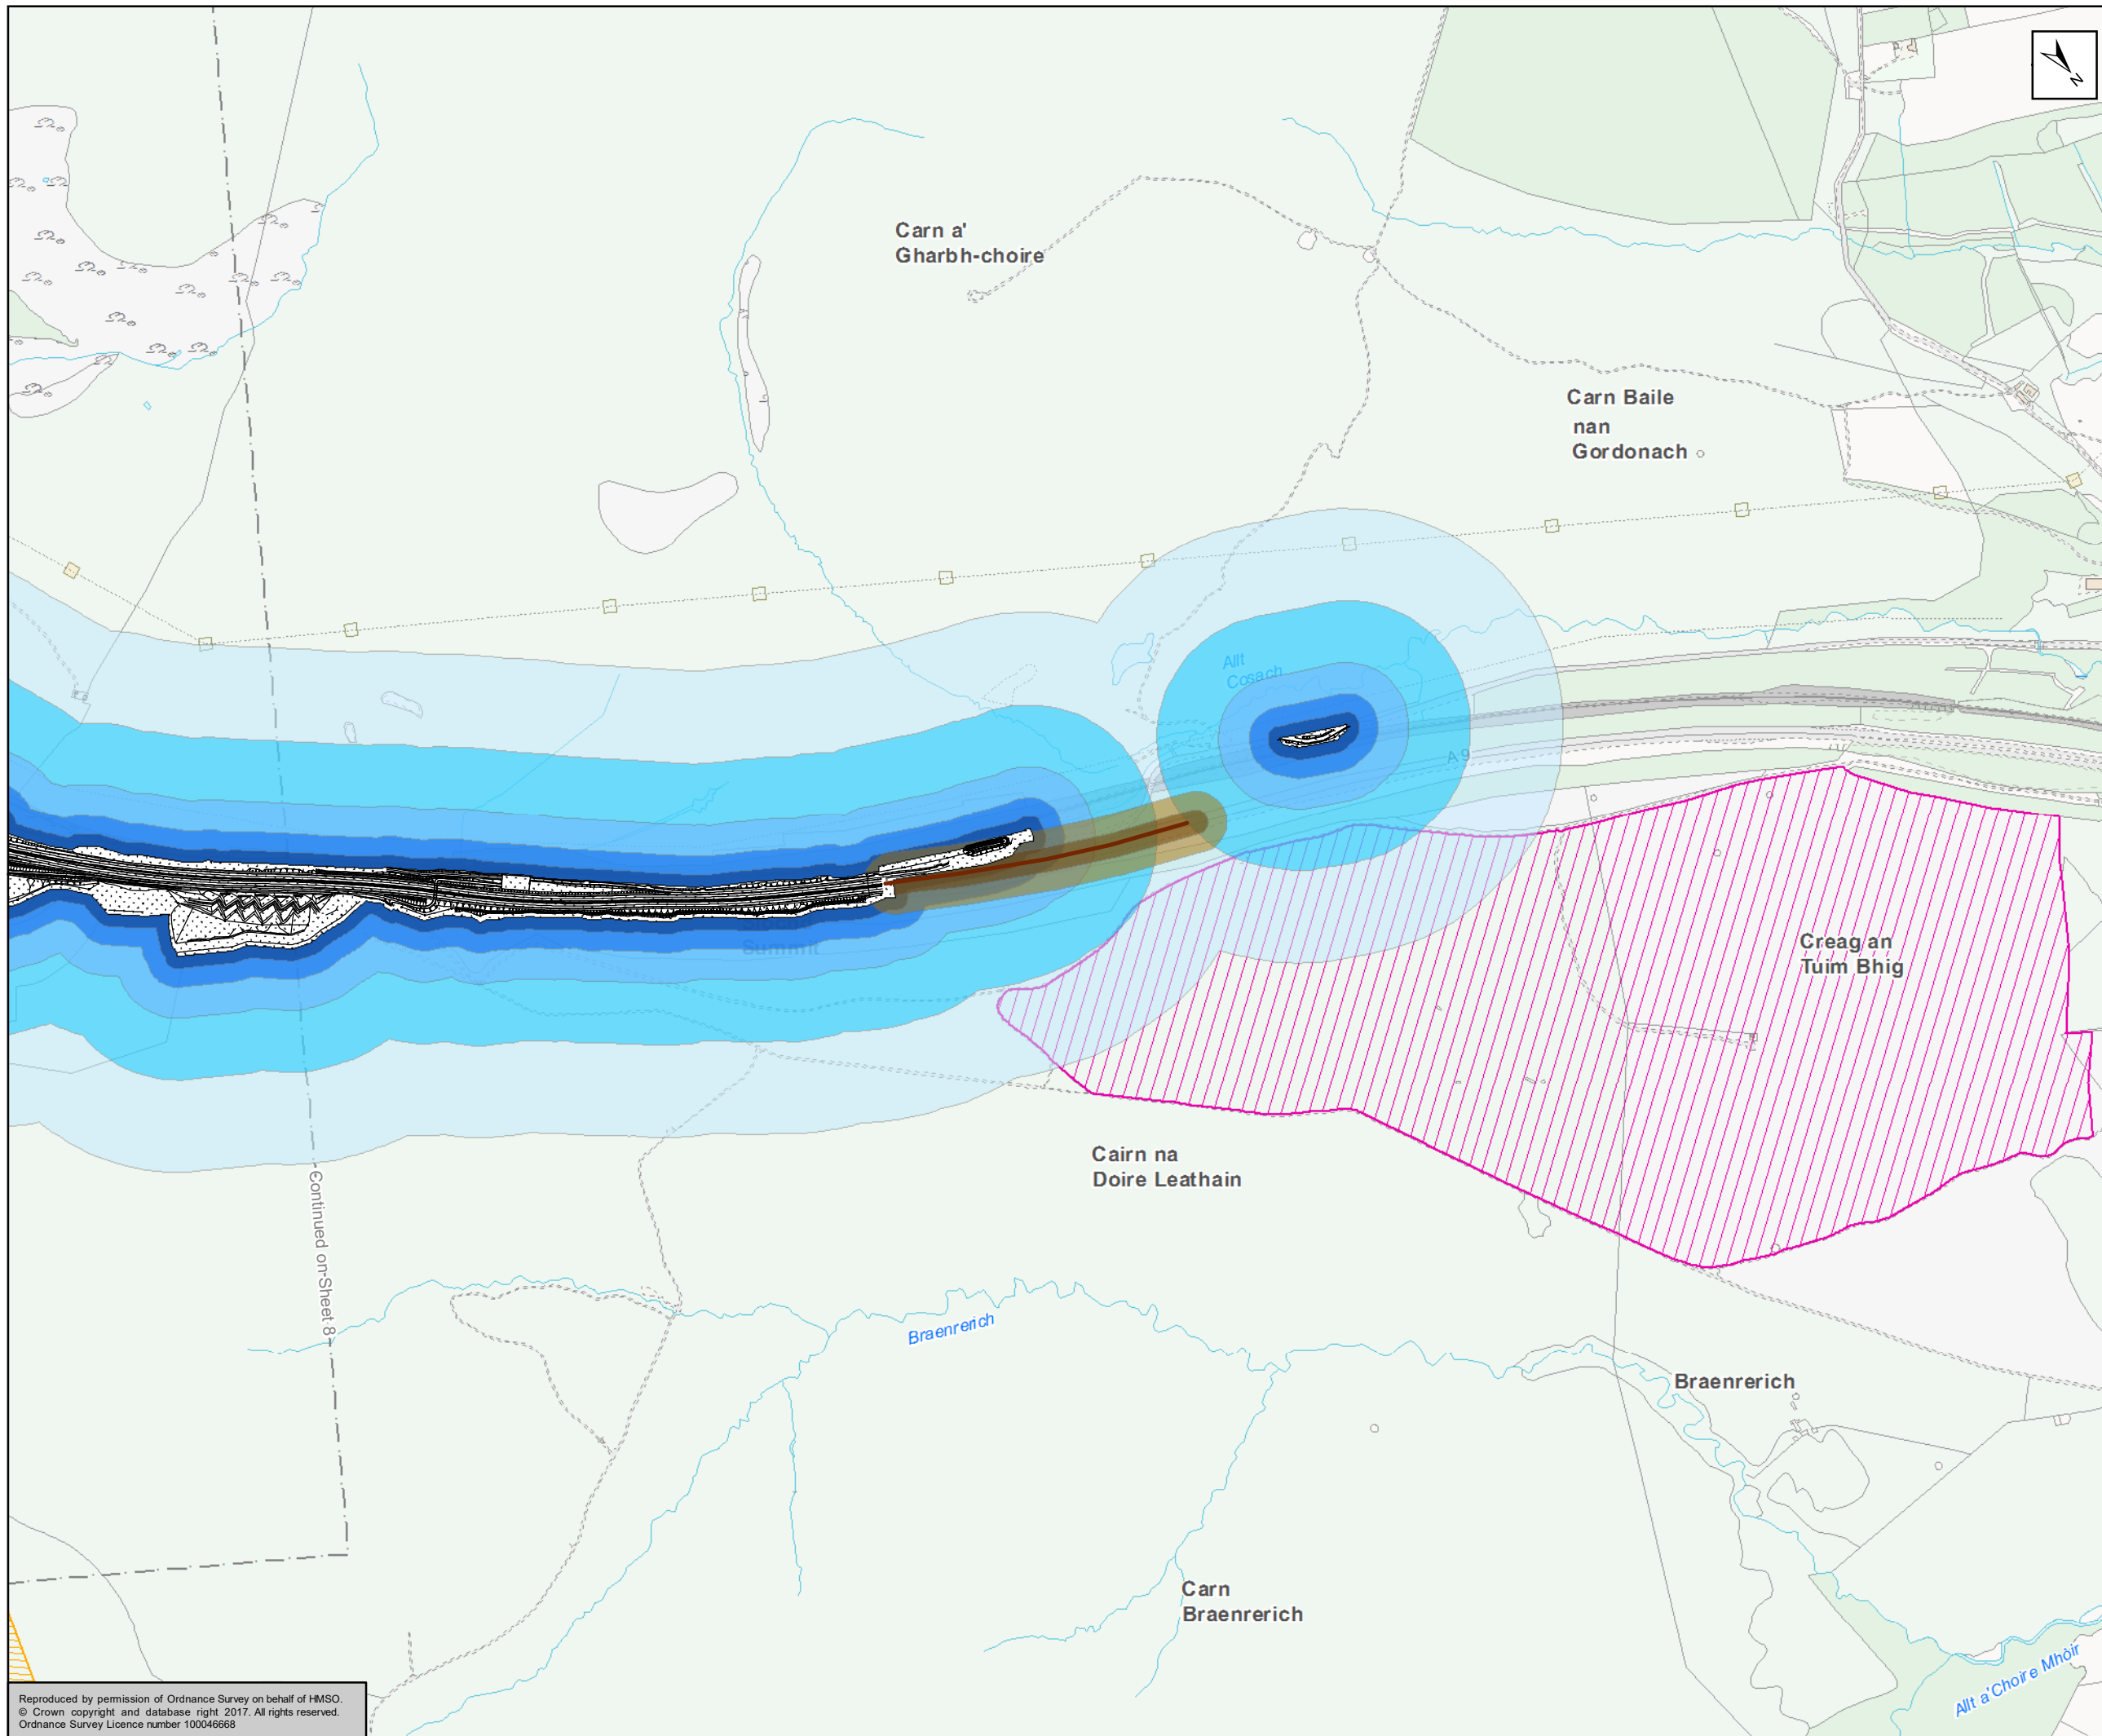

- Proposed Scheme
- Construction Area
- Proposed Haul Routes
- 20m Haul Routes Buffer
- 20m Construction Area Buffer
- 50m Haul Routes Buffer
- 50m Construction Area Buffer
- 100m Construction Area Buffer
- 200m Construction Area Buffer
- 350m Construction Area Buffer
- SAC
- SSSI

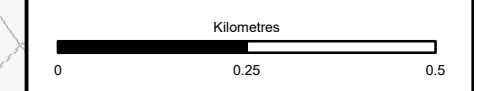

Status	FINAL	Subsidiary	B
--------	-------	------------	---



Figure 16.2
Air Quality Construction
Dust Assessment
Sheet 9 of 9

Scale	1:10,000	Drawn	LA	Checked	JM	Approved	ROB	Authorised	SB
Document Number	A9P11-AMJ-EAQ-H_ZZZZ_XX-DR-GI-0018							Revision	P04
Project	Originator	Volume							
Location	Type	Role	Number						

Reproduced by permission of Ordnance Survey on behalf of HMSO.
© Crown copyright and database right 2017. All rights reserved.
Ordnance Survey Licence number 100046668

Continued on Sheet 8