


- Proposed Scheme
- Inflows
- Structures
- Lateral Inflow
- Hydraulic Model Cross Sections
- 2D Domain

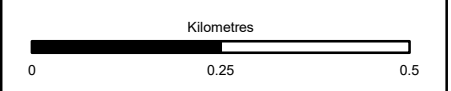

Status: FINAL Substudy: B

Client: **TRANSPORT SCOTLAND**  
COMHDHAIL ALBA





**ATKINS** mouchel


Figure A11.3.6  
Hydraulic Model Schematics  
Sheet 1 of 10

Scale	1:10,000	Drawn	HAH	Checked	TJ	Approved	ROB	Authorised	SB	
Document Number	A9P11-AMJ-EWE-H_ZZZZZ_XX-DR-GI-0050								Revision	P04
Project	Originator	Volume								
Location	Type	Role	Number							

Reproduced by permission of Ordnance Survey on behalf of HMSO.  
©Crown copyright and database right 2017. All rights reserved.  
Ordnance Survey Licence number 100046668

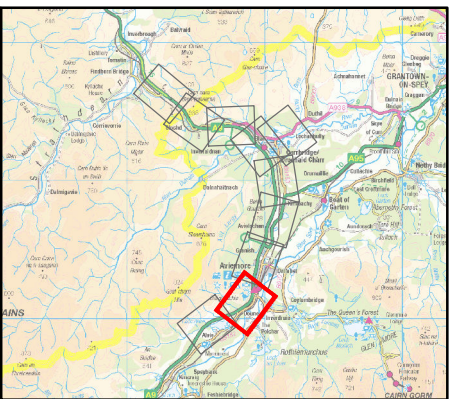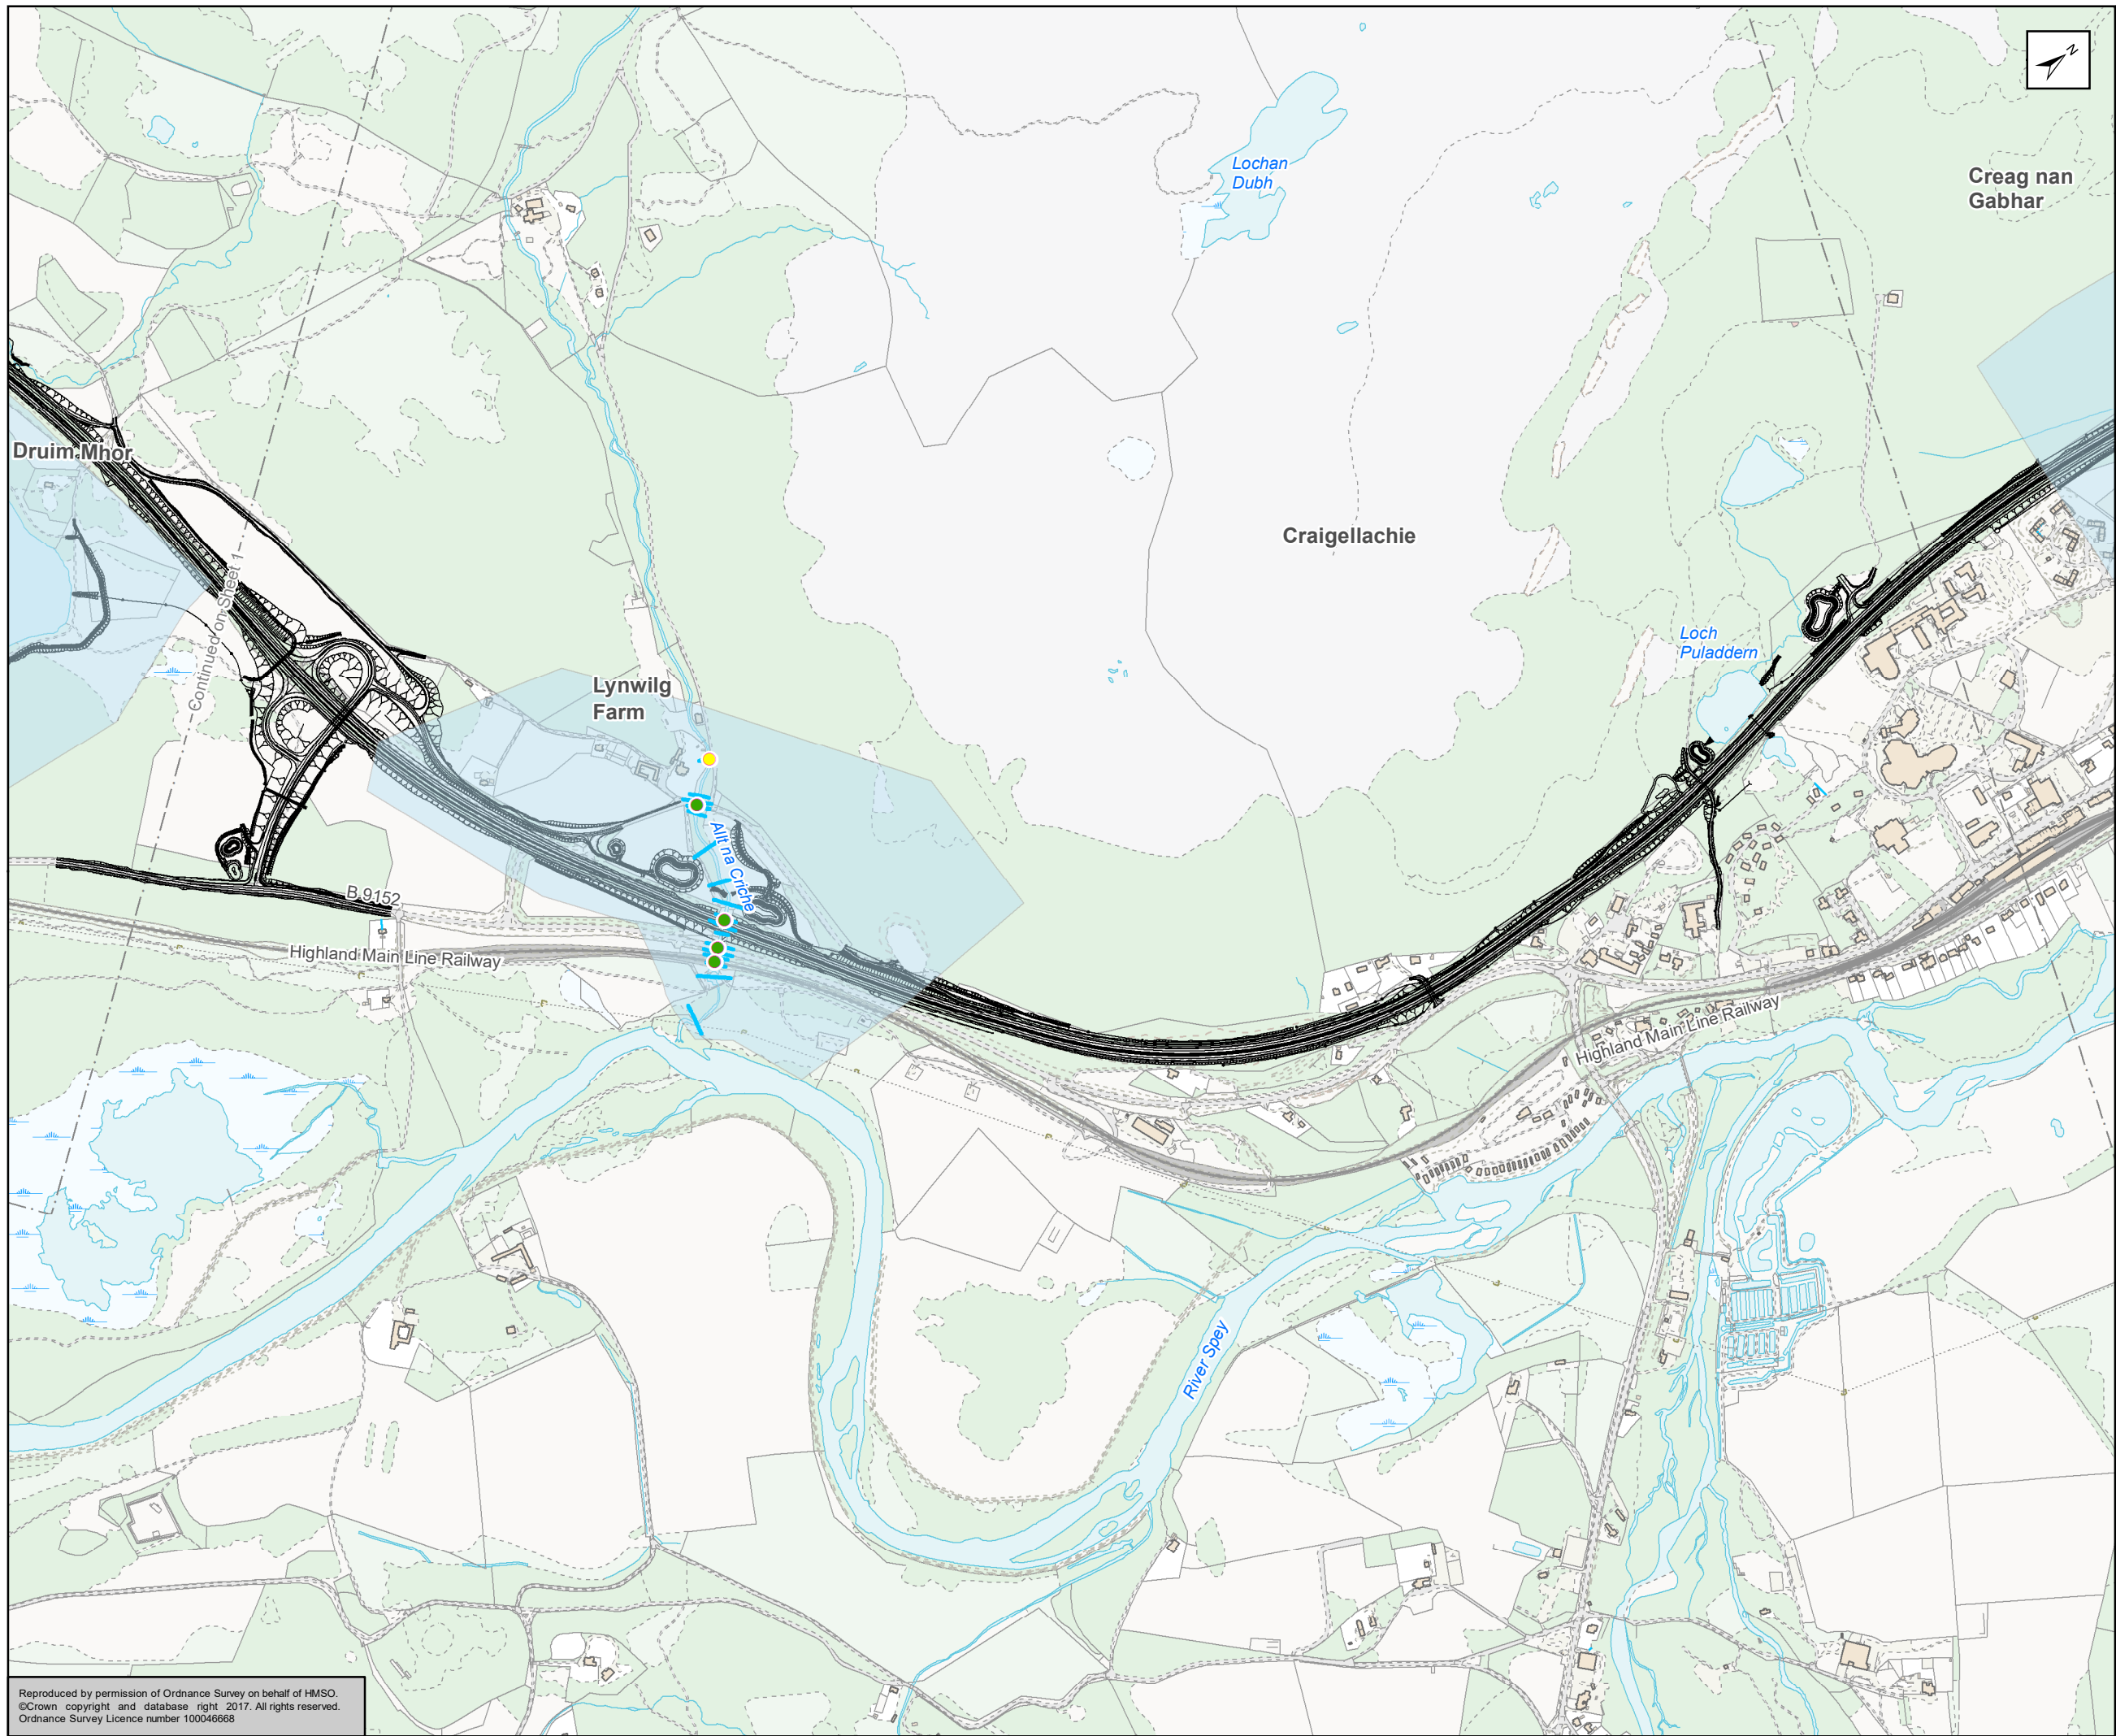

- Proposed Scheme
- Inflows
- Structures
- Lateral Inflow
- Hydraulic Model Cross Sections
- 2D Domain

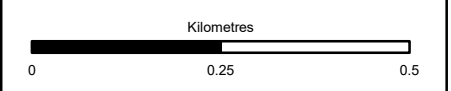

Status: FINAL Substudy: B

Client: **TRANSPORT SCOTLAND**  
COMHDHAIL ALBA



**A9**  
**DUALING**  
PERTH TO INVERNESS  
Dalraddy to Stochd

**ATKINS** mouchel


Title: Figure A11.3.6  
Hydraulic Model Schematics  
Sheet 2 of 10

Scale: 1:10,000	Drawn: HAH	Checked: TJ	Approved: ROB	Authorised: SB
Document Number	Project: A9P11-AMJ-EWE-H_ZZZZZ_XX-DR-GI-0051	Originator	Volume	Revision: P04
Location	Type	Role	Number	

Reproduced by permission of Ordnance Survey on behalf of HMSO.  
©Crown copyright and database right 2017. All rights reserved.  
Ordnance Survey Licence number 100046668

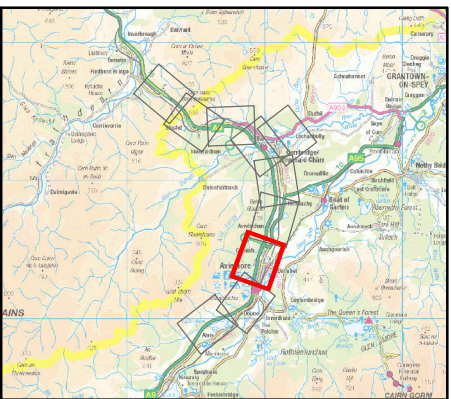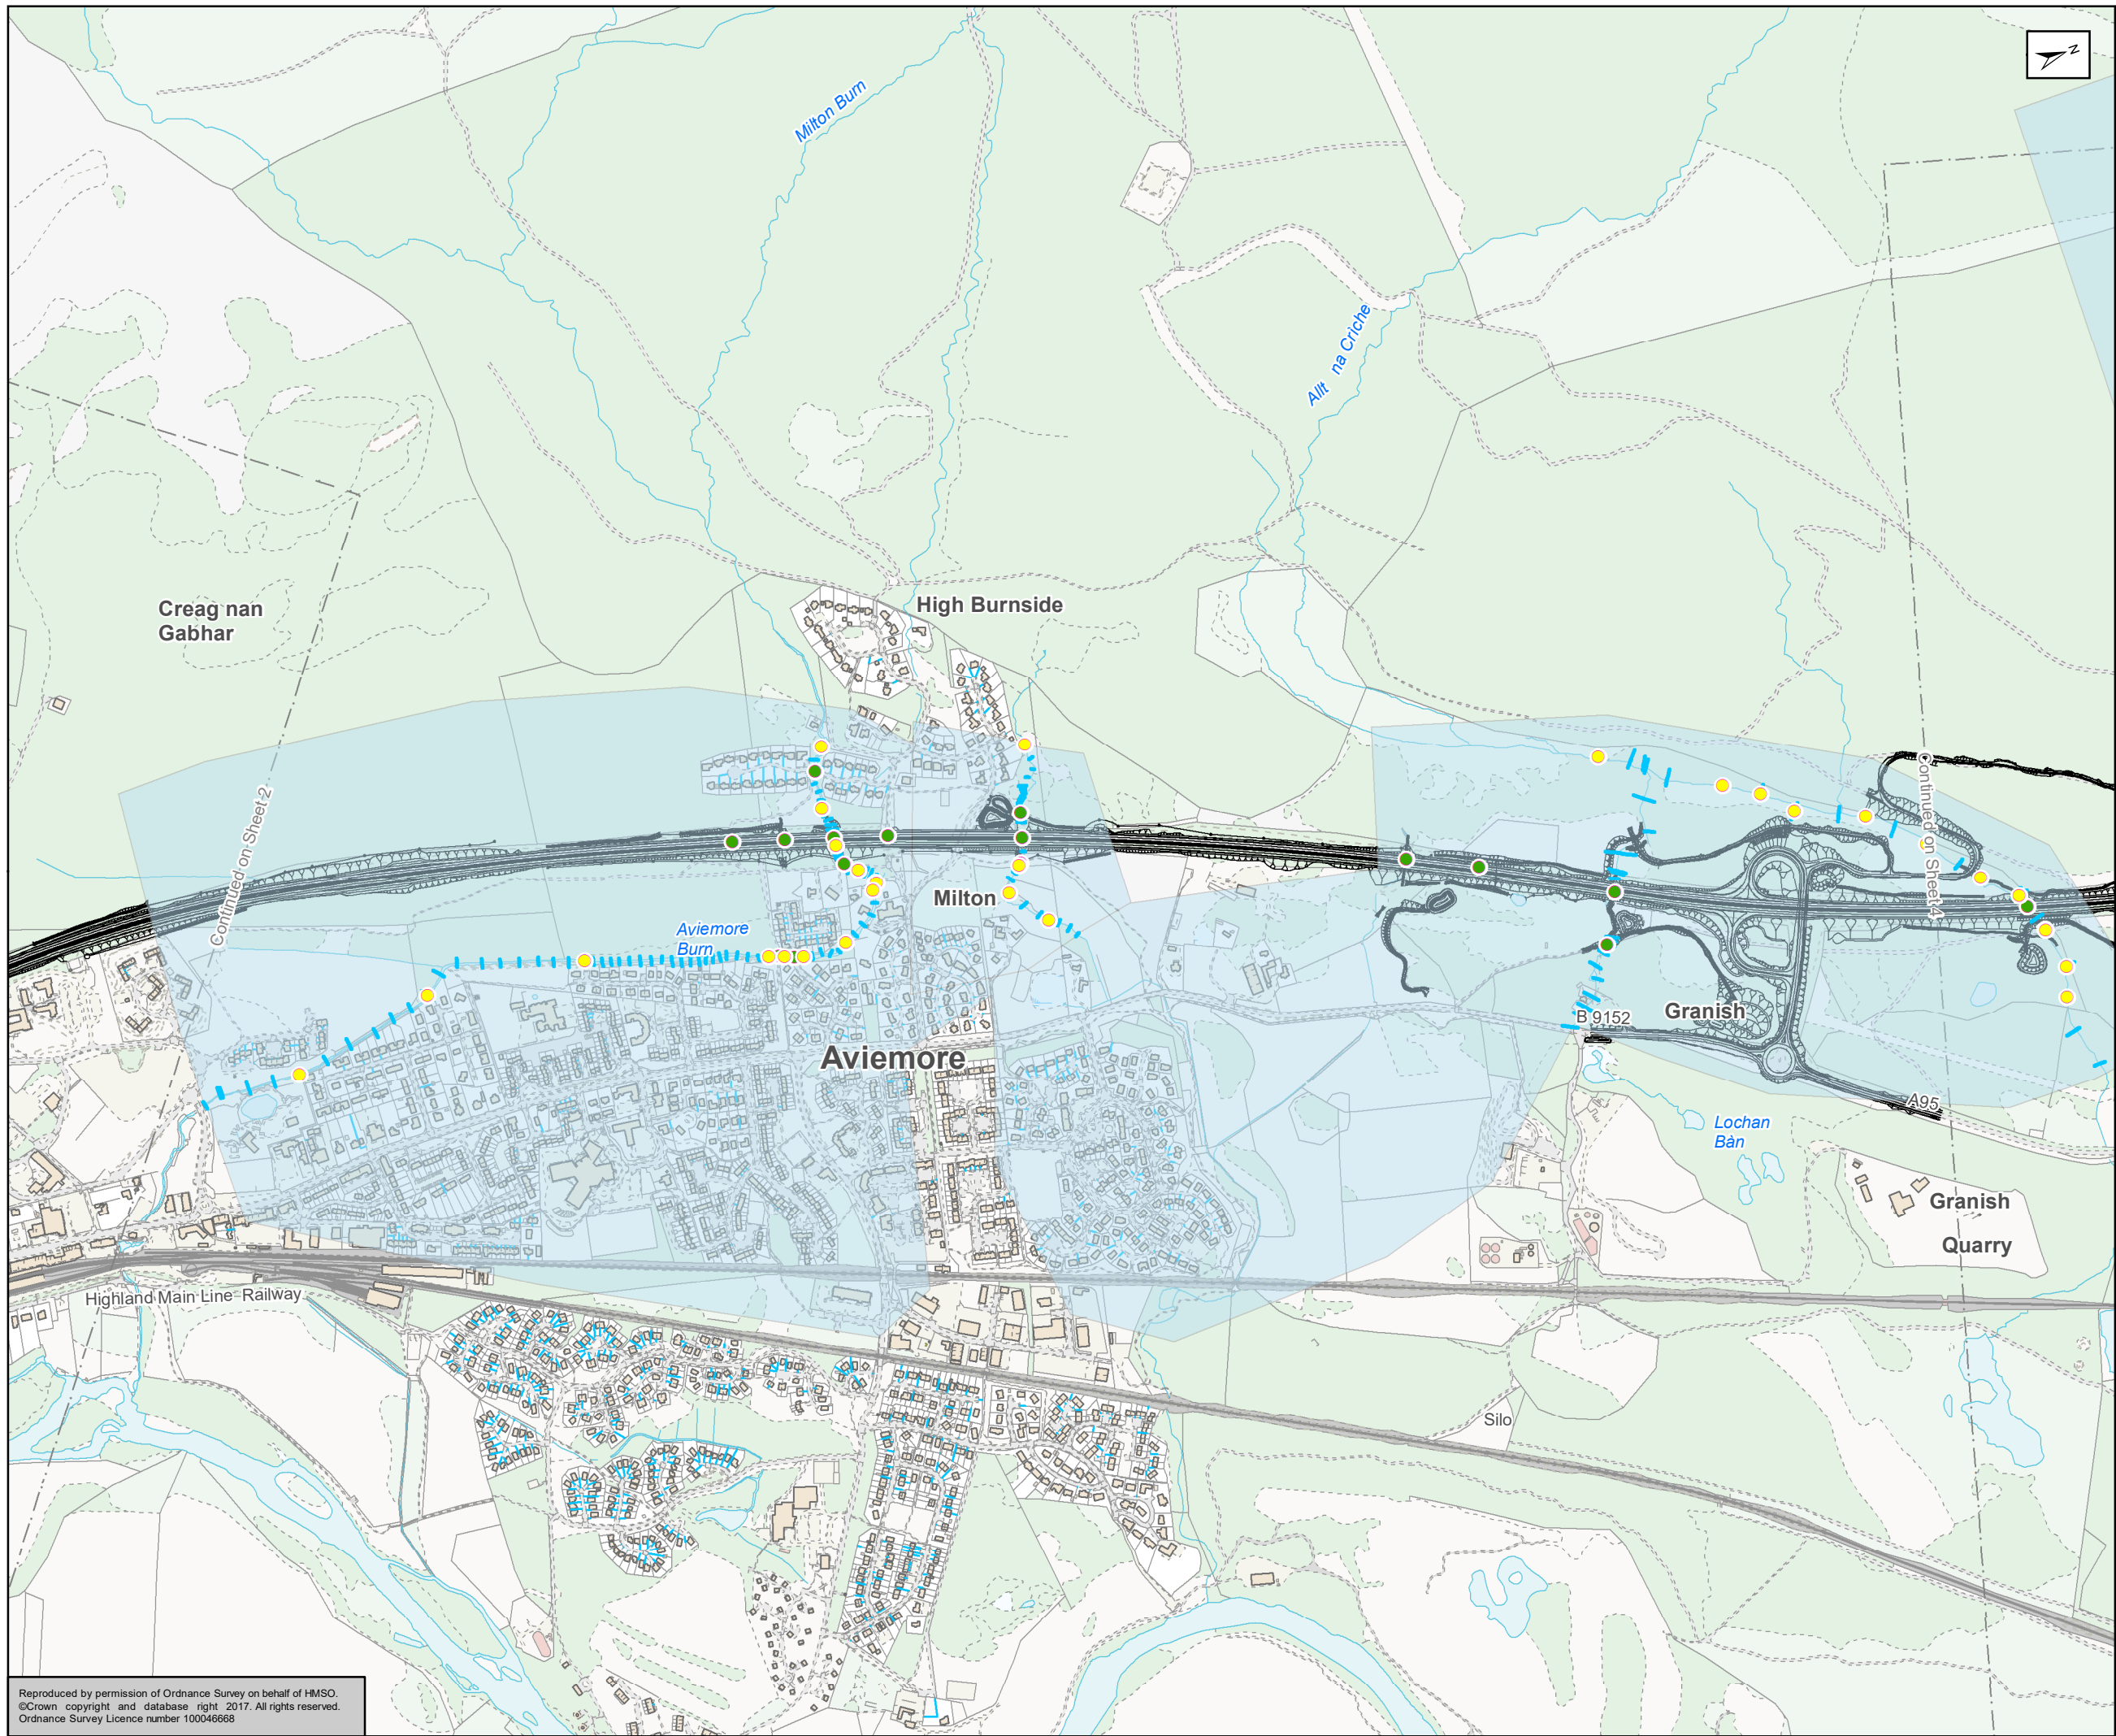

- Proposed Scheme
- Inflows
- Structures
- Lateral Inflow
- Hydraulic Model Cross Sections
- 2D Domain

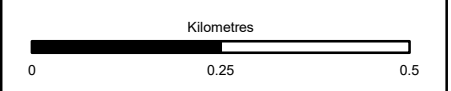

Status: FINAL  
Subsidiary: B

Client: **TRANSPORT SCOTLAND**  
COMHDHAIL ALBA





ATKINS mouchel


Figure A11.3.6  
Hydraulic Model Schematics  
Sheet 3 of 10

Scale	1:10,000	Drawn	HAH	Checked	TJ	Approved	ROB	Authorised	SB	
Document Number	A9P11-AMJ-EWE-H_ZZZZZ_XX-DR-GI-0052								Revision	P04
Project	Originator	Volume								
Location	Type	Role	Number							

Reproduced by permission of Ordnance Survey on behalf of HMSO.  
©Crown copyright and database right 2017. All rights reserved.  
Ordnance Survey Licence number 100046668

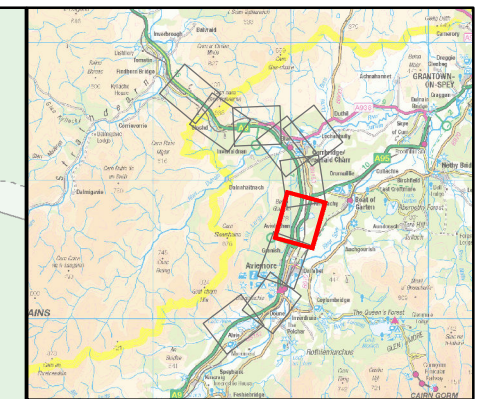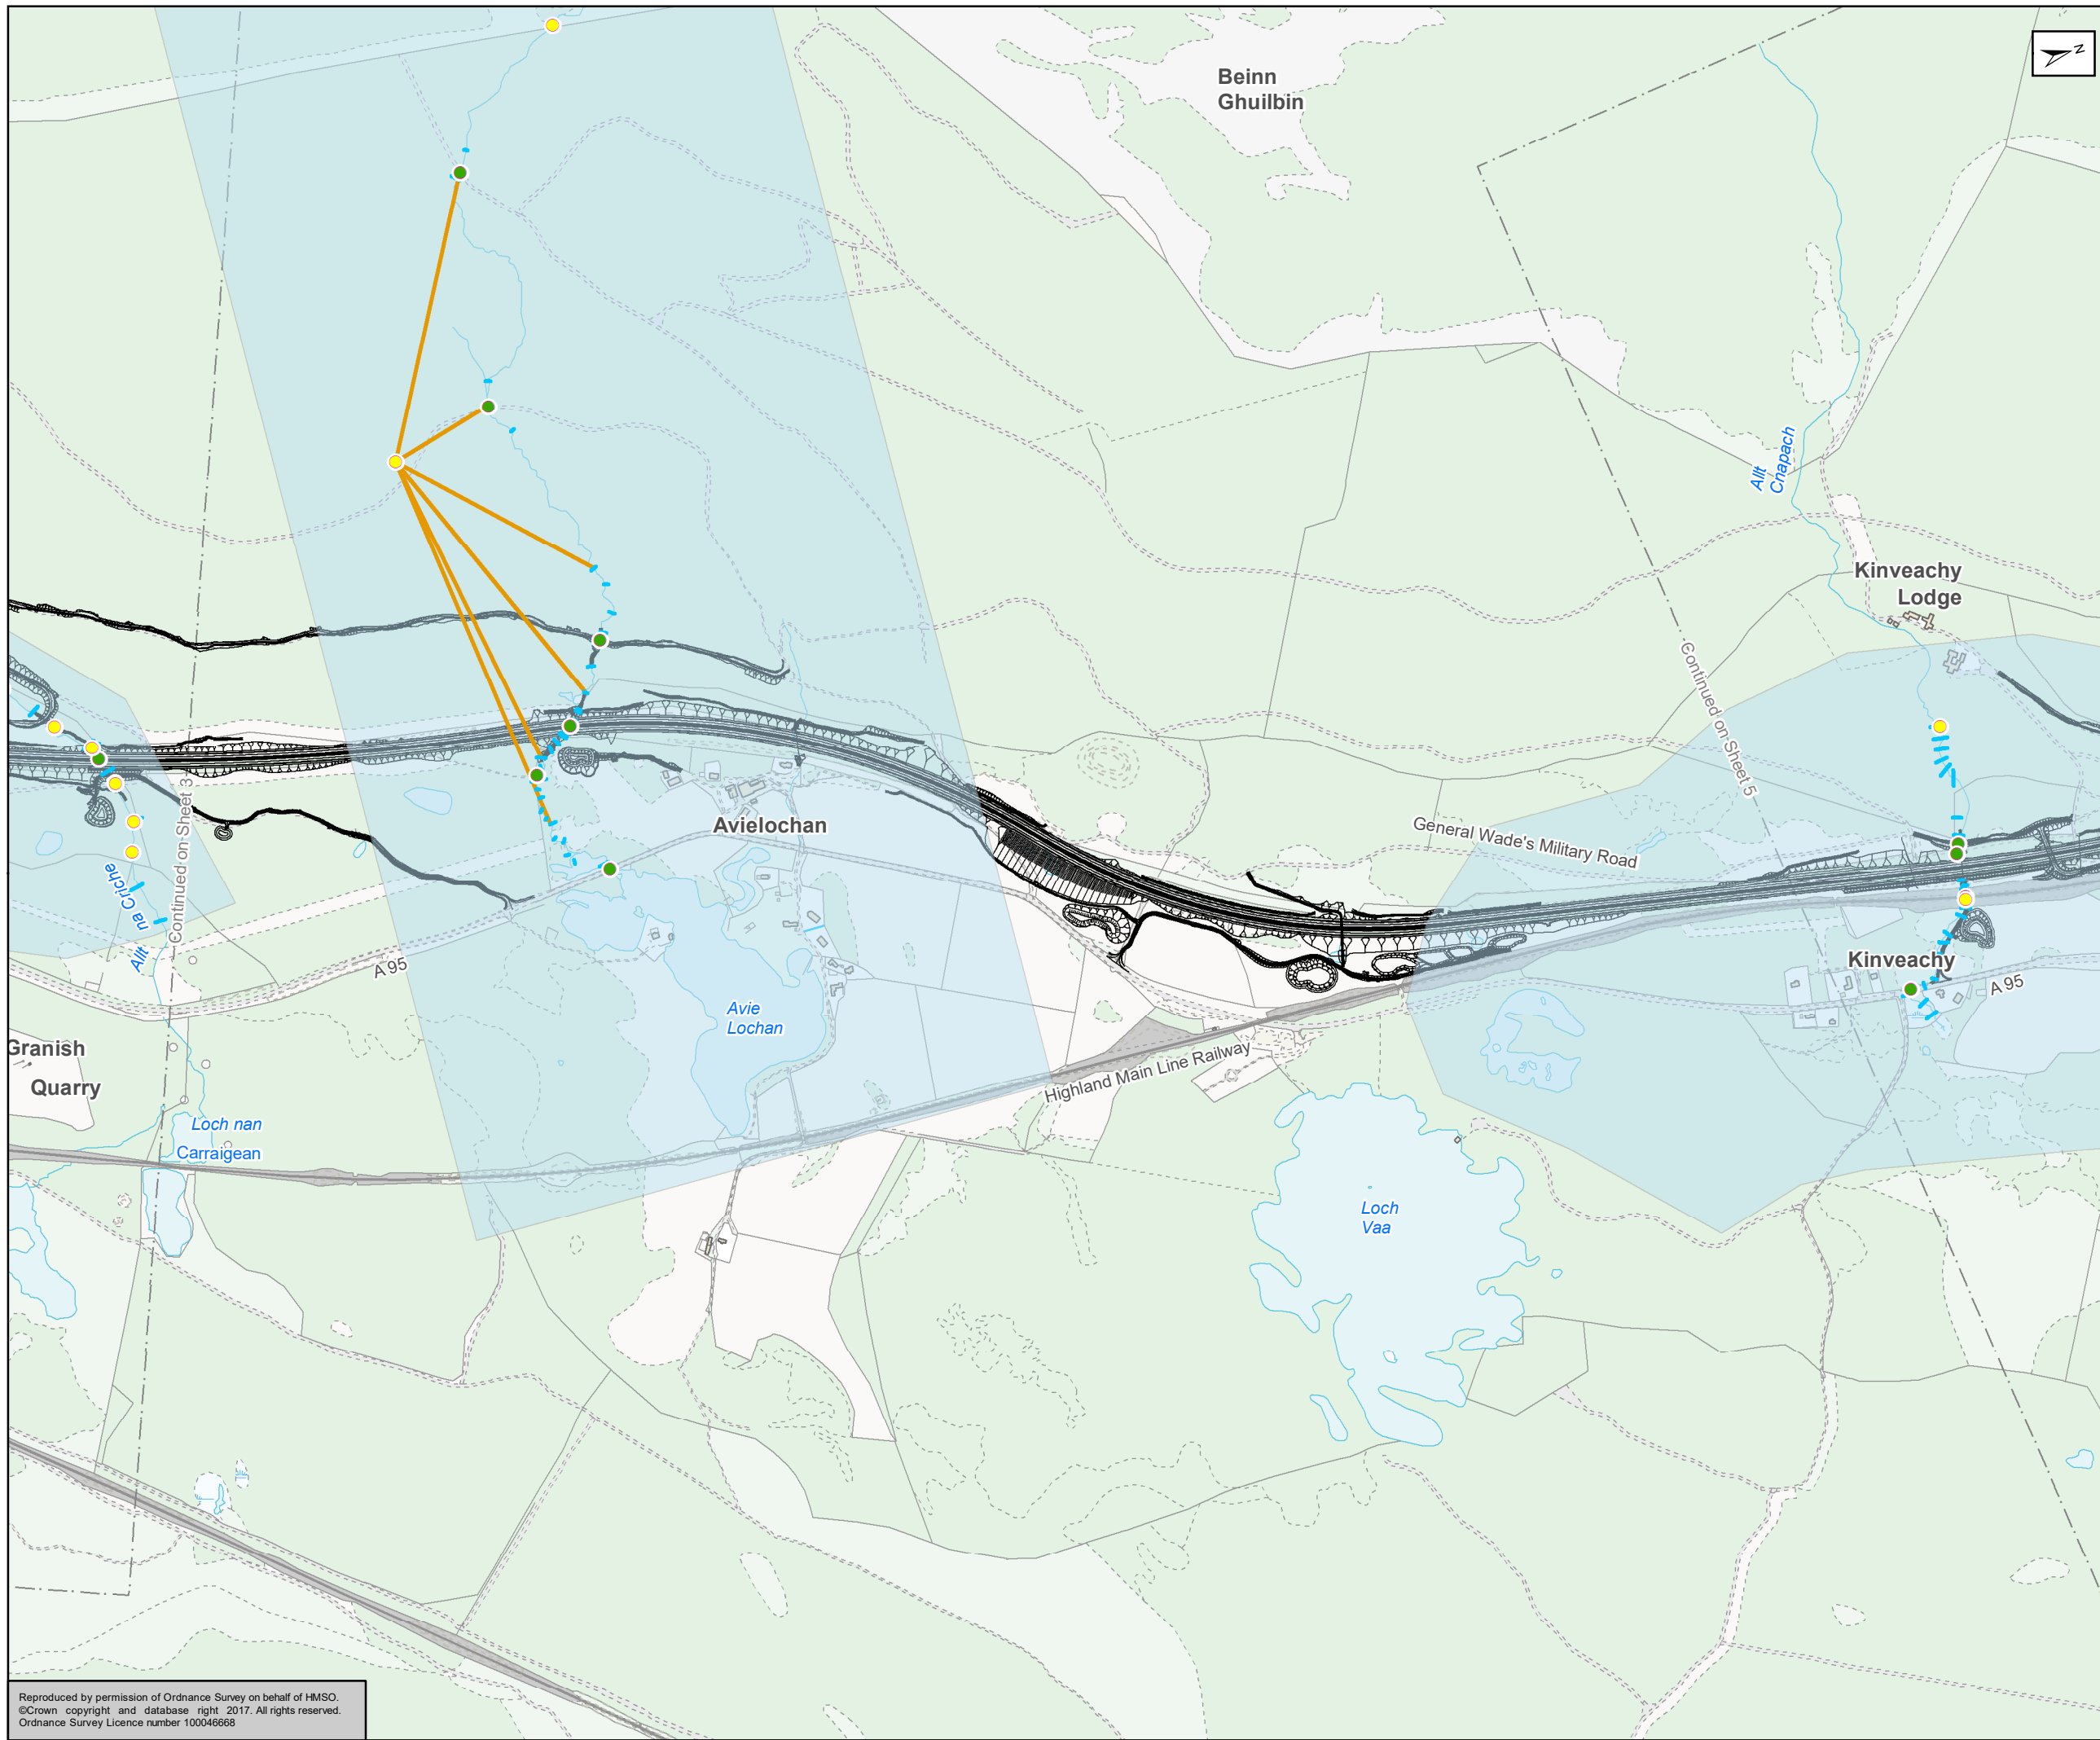

- Proposed Scheme
- Inflows
- Structures
- Lateral Inflow
- Hydraulic Model Cross Sections
- 2D Domain

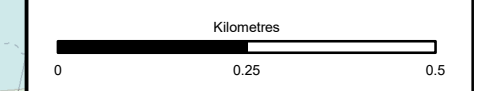

Status	FINAL	Subsidiary	B
--------	-------	------------	---

Client  
**TRANSPORT SCOTLAND**  
 COMHDHAIL ALBA





**ATKINS** mouchel


Figure A11.3.6  
 Hydraulic Model Schematics  
 Sheet 4 of 10

Scale	1:10,000	Drawn	HAH	Checked	TJ	Approved	ROB	Authorised	SB
Document Number	A9P11-AMJ-EWE-H_ZZZZZ_XX-DR-GI-0053							Revision	P04
Project	Originator	Volume							
Location	Type	Role	Number						

Reproduced by permission of Ordnance Survey on behalf of HMSO.  
 ©Crown copyright and database right 2017. All rights reserved.  
 Ordnance Survey Licence number 100046668

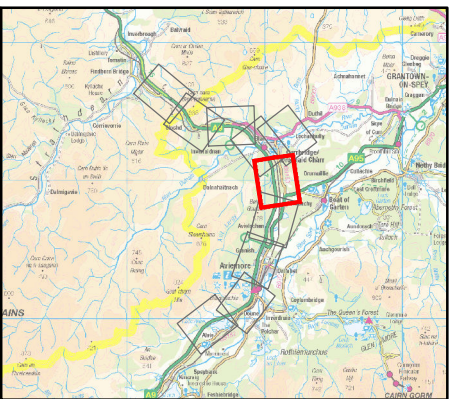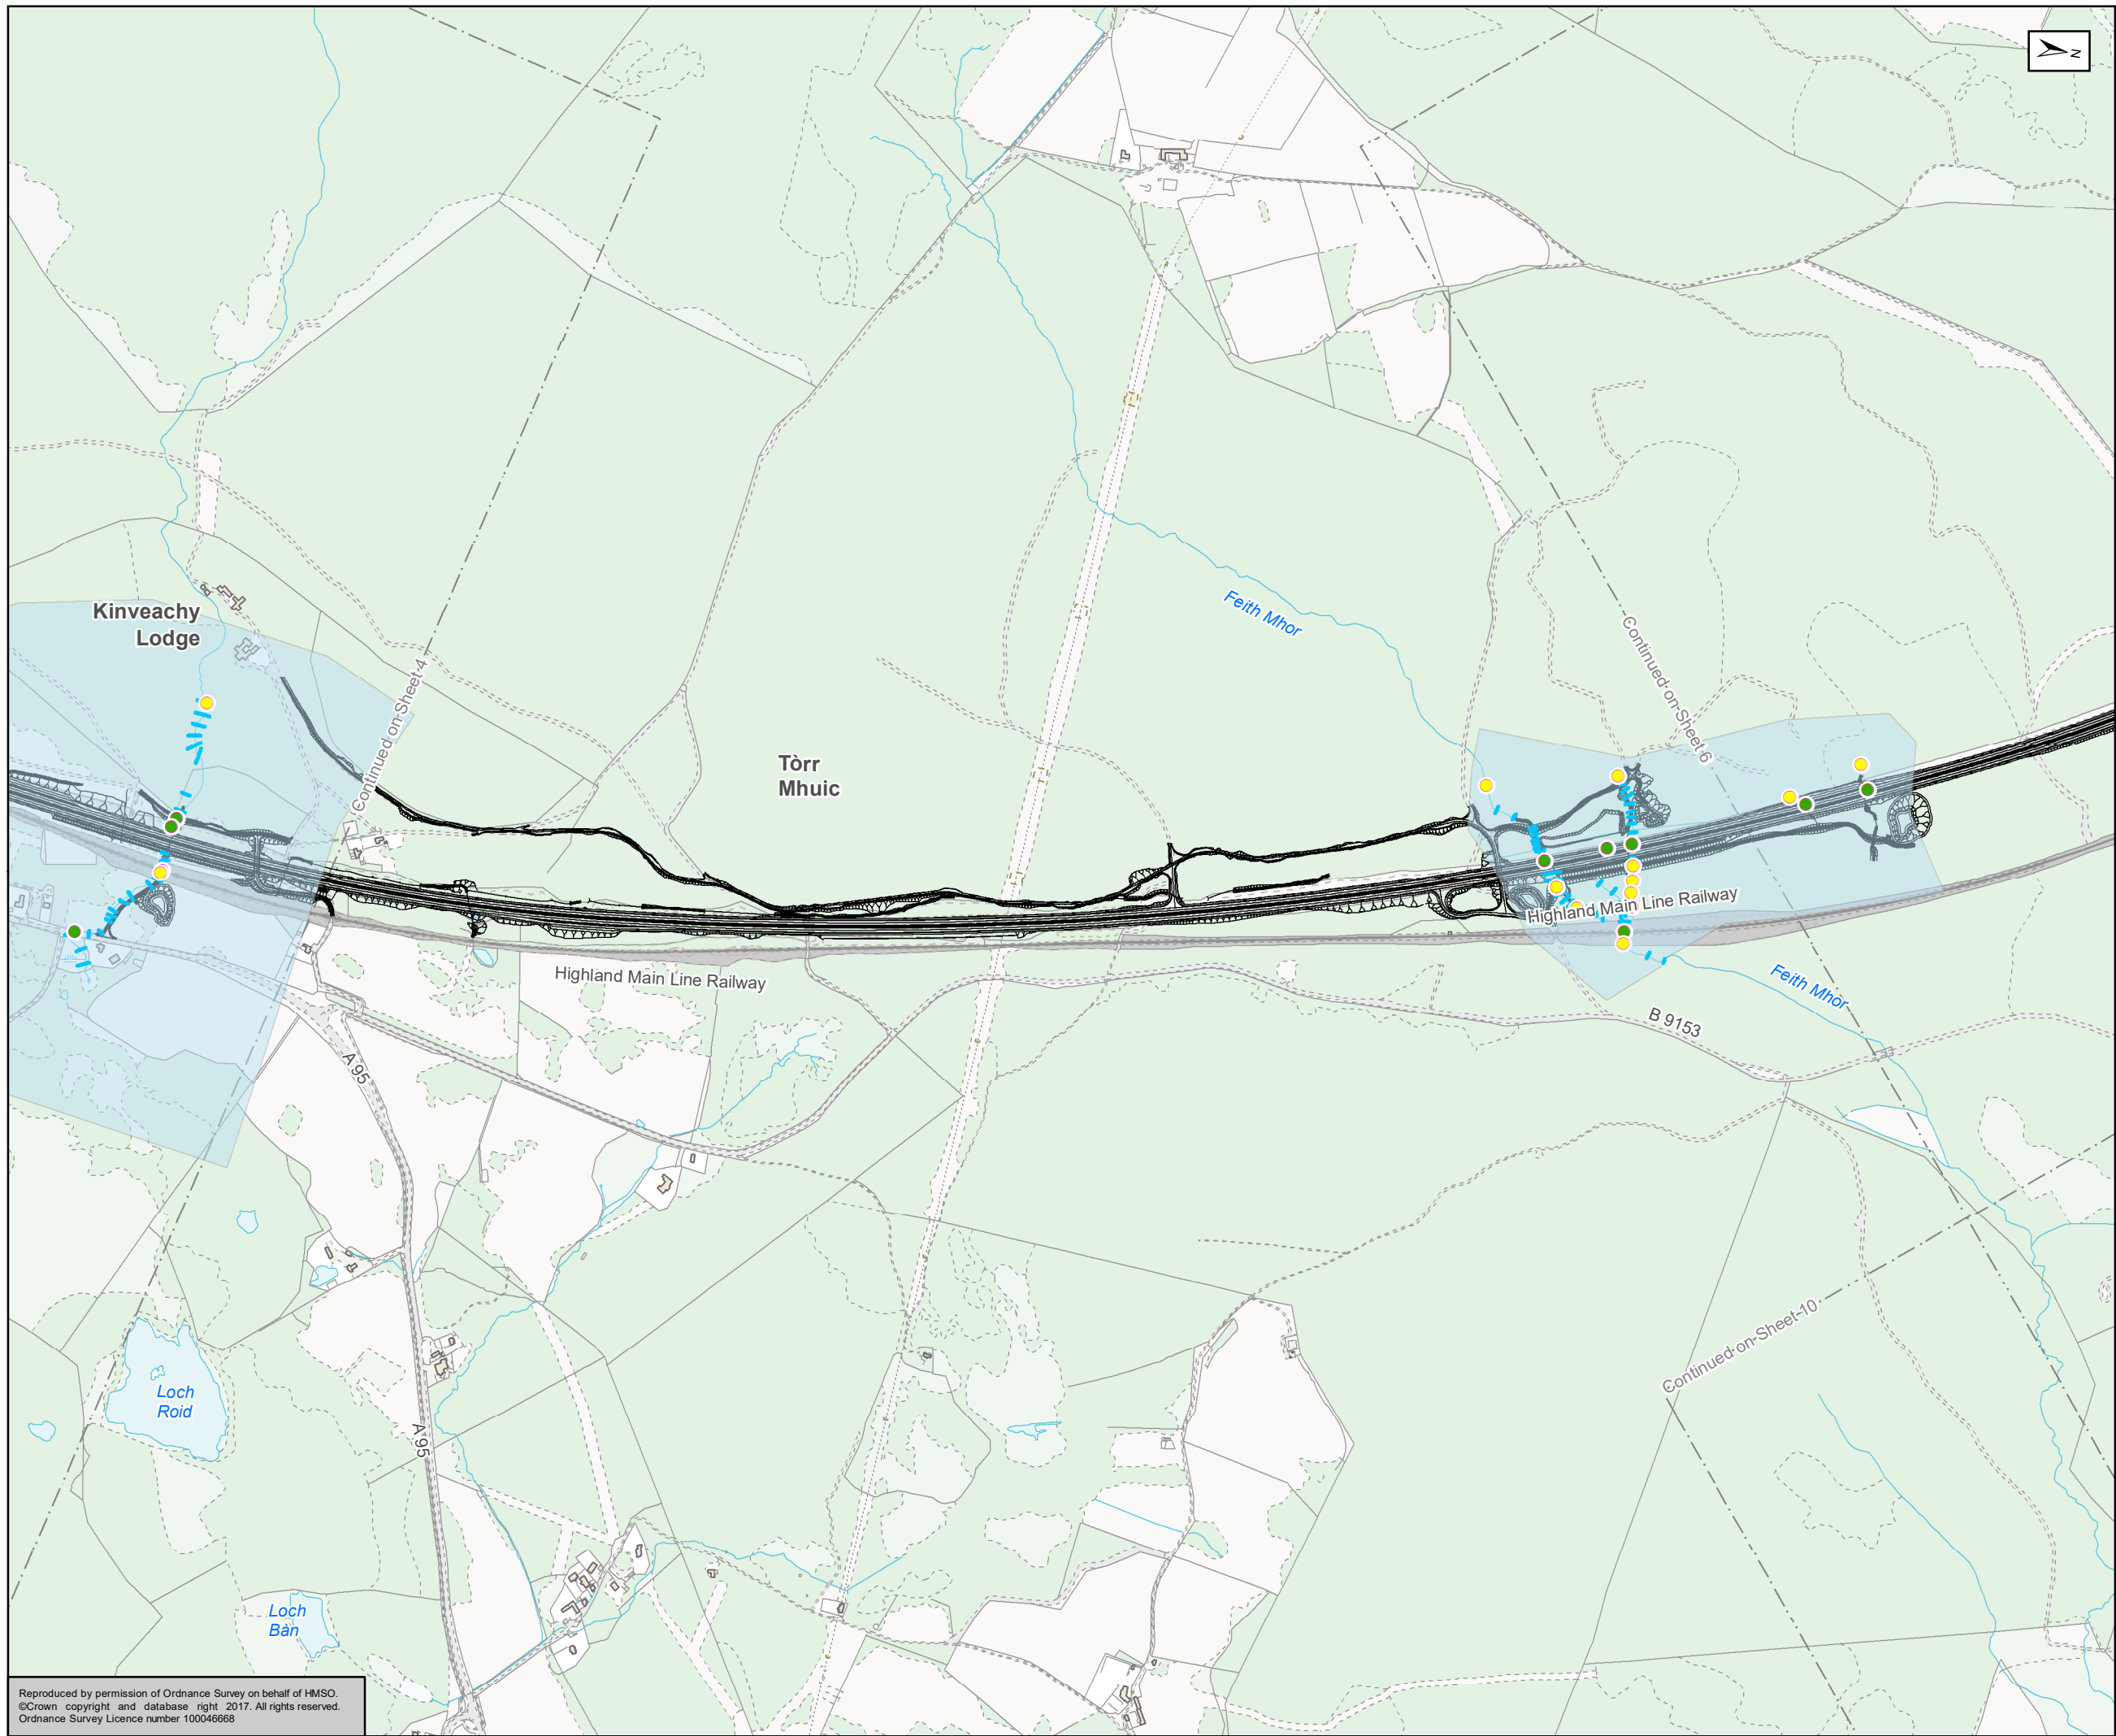

- Proposed Scheme
- Inflows
- Structures
- Lateral Inflow
- Hydraulic Model Cross Sections
- 2D Domain

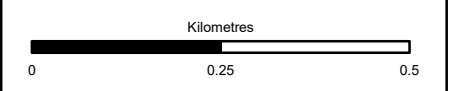

Status: FINAL Substudy: B

Client: **TRANSPORT SCOTLAND**  
COMHDHAIL ALBA





**ATKINS** mouchel


Title: Figure A11.3.6  
Hydraulic Model Schematics  
Sheet 5 of 10

Scale: 1:10,000	Drawn: HAH	Checked: TJ	Approved: ROB	Authorised: SB
Document Number: A9P11-AMJ-EWE-H_ZZZZZ_XX-DR-GI-0054	Project: A9P11-AMJ-EWE-H_ZZZZZ_XX-DR-GI-0054	Originator: [blank]	Volume: [blank]	Revision: P04
Location: [blank]	Type: [blank]	Role: [blank]	Number: [blank]	[blank]

Reproduced by permission of Ordnance Survey on behalf of HMSO.  
©Crown copyright and database right 2017. All rights reserved.  
Ordnance Survey Licence number 100046668

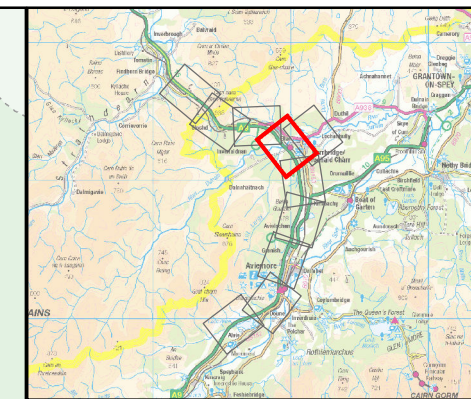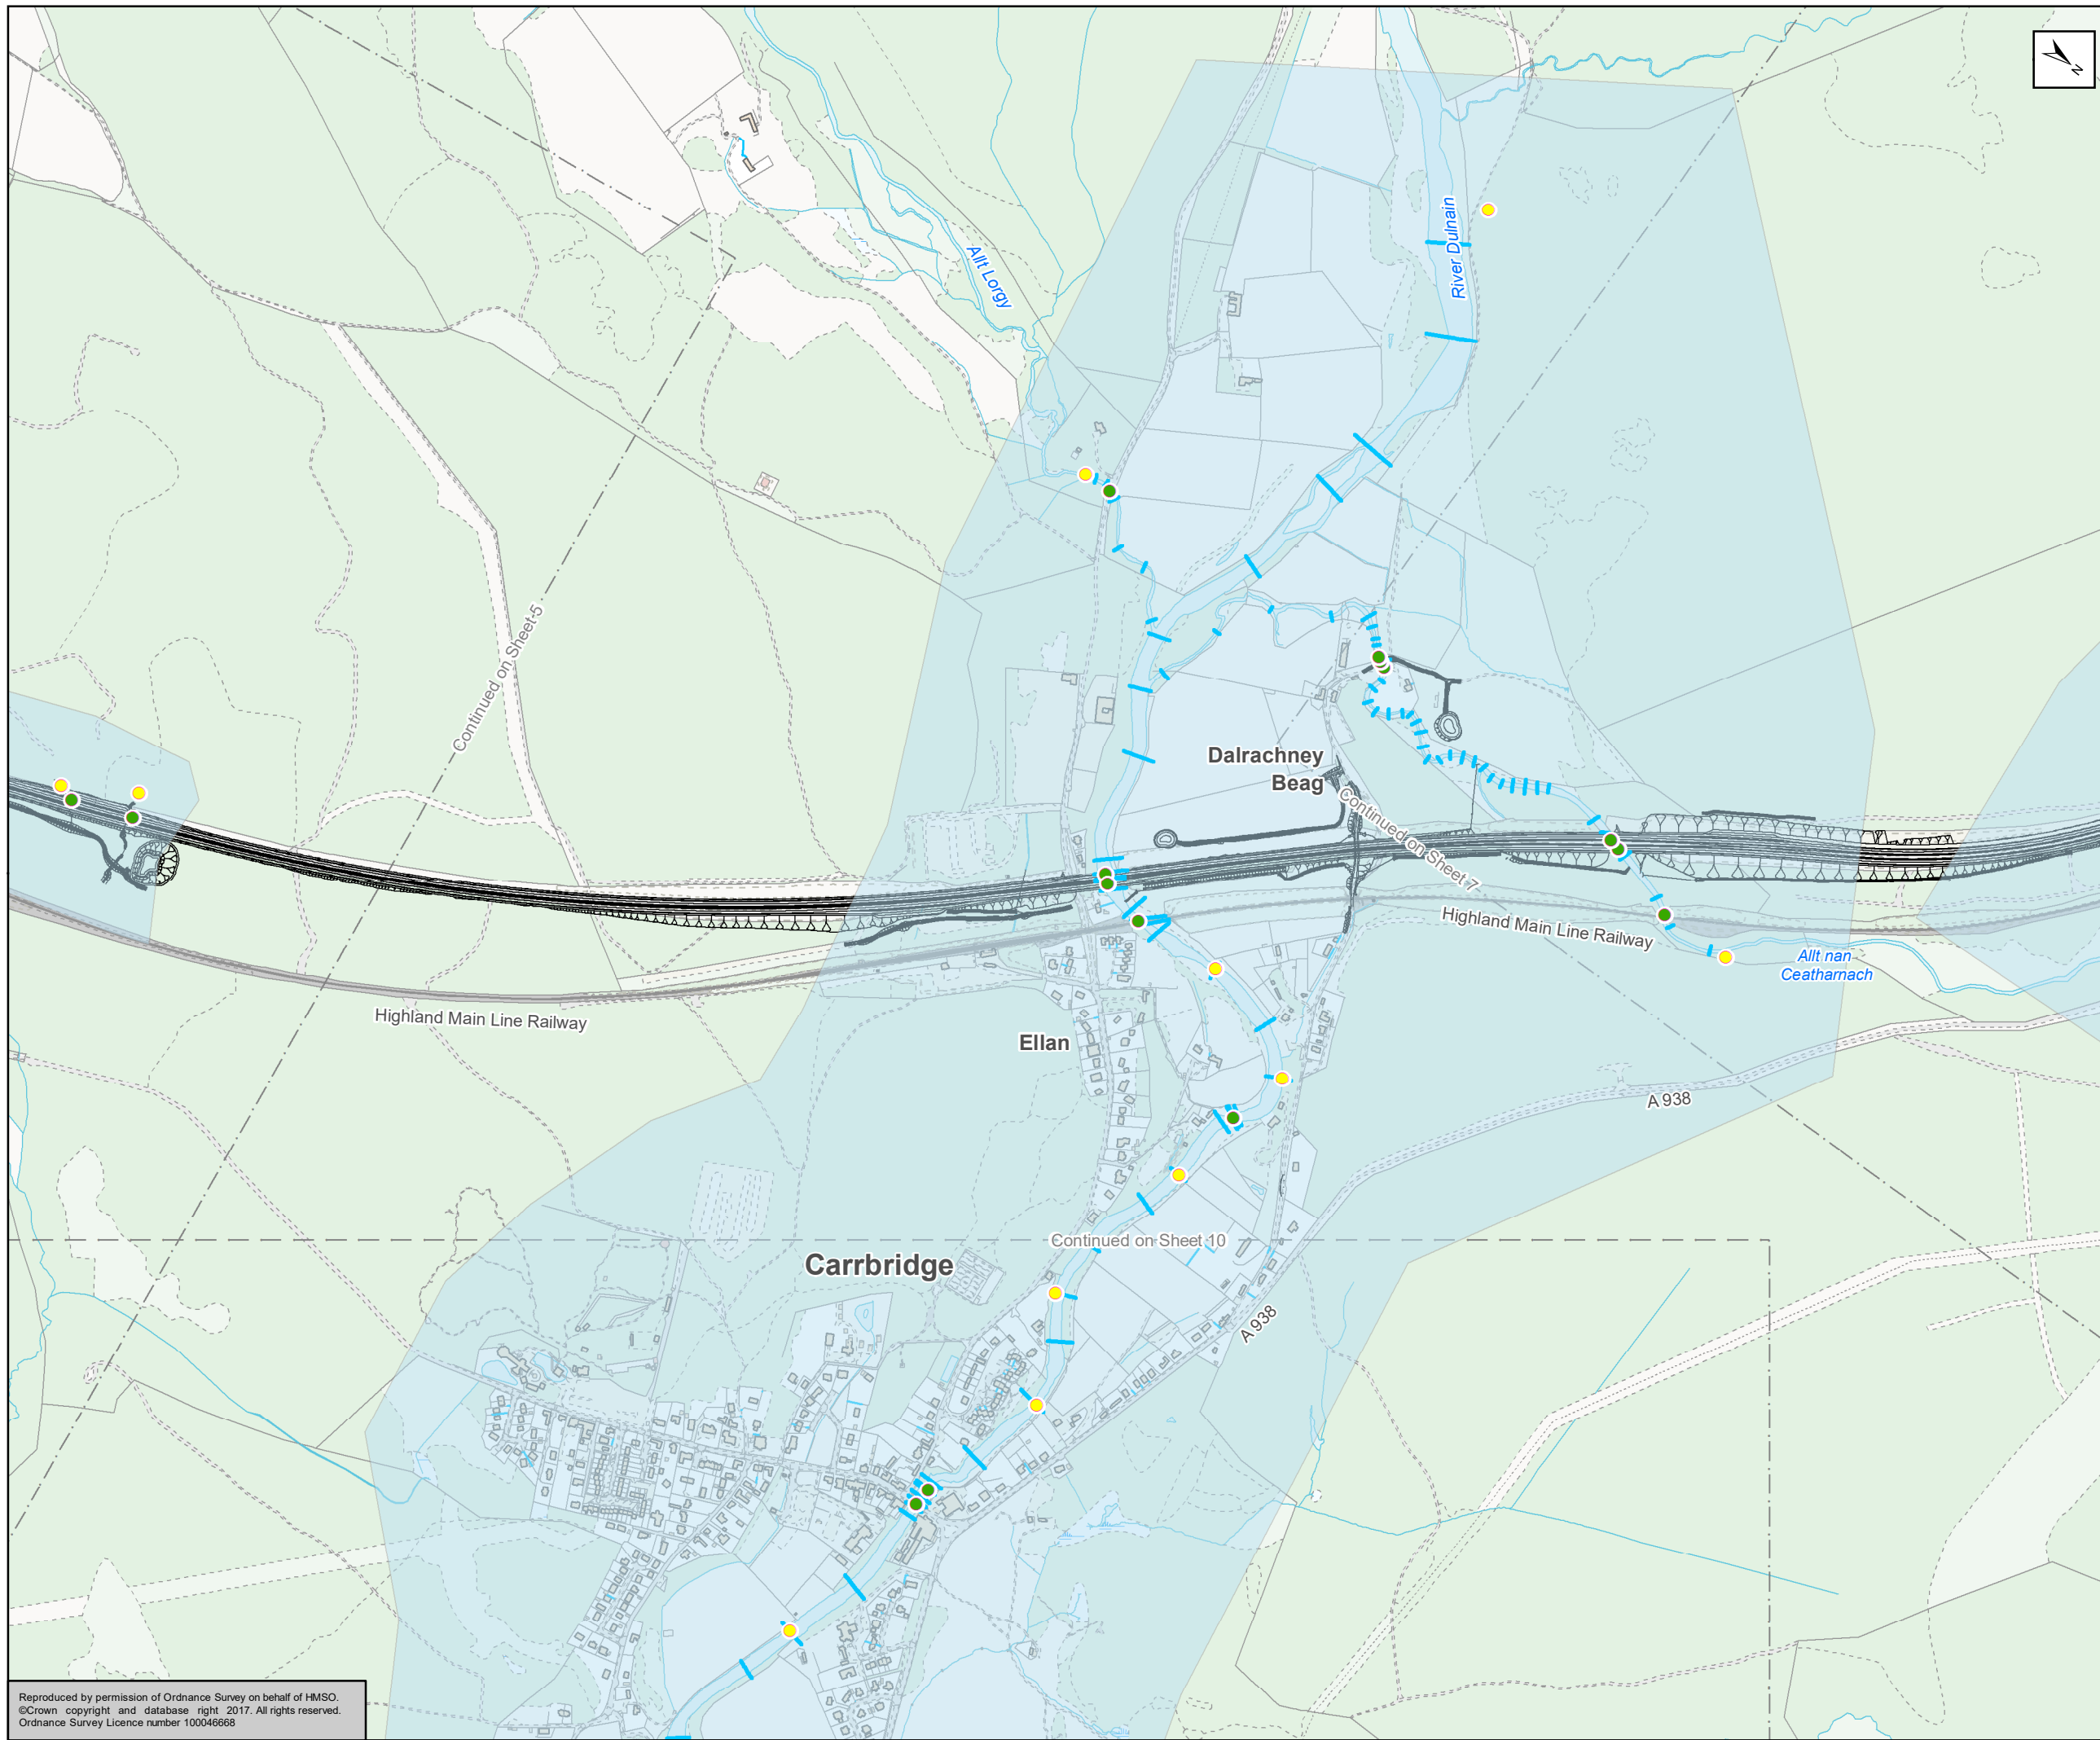

- Proposed Scheme
- Inflows
- Structures
- Lateral Inflow
- Hydraulic Model Cross Sections
- 2D Domain

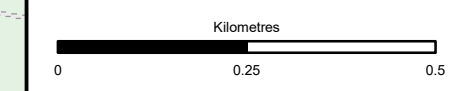

Status	FINAL	Subsidiary	B
--------	-------	------------	---

Client  
**TRANSPORT SCOTLAND**  
 COMHDHAIL ALBA





ATKINS mouchel


Title  
 Figure A11.3.6  
 Hydraulic Model Schematics  
 Sheet 6 of 10

Scale	1:10,000	Drawn	HAH	Checked	TJ	Approved	ROB	Authorised	SB
Document Number	A9P11-AMJ-EWE-H_ZZZZZ_XX-DR-GI-0055							Revision	P04
Project	Originator	Volume							
Location	Type	Role	Number						

Reproduced by permission of Ordnance Survey on behalf of HMSO.  
 ©Crown copyright and database right 2017. All rights reserved.  
 Ordnance Survey Licence number 100046668

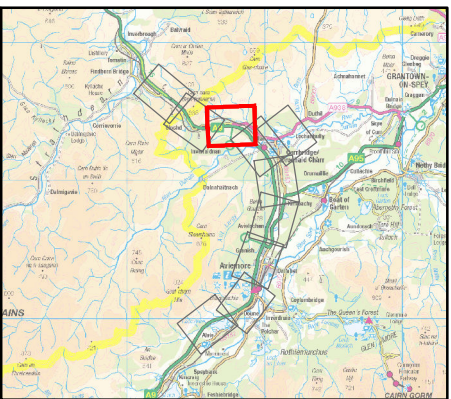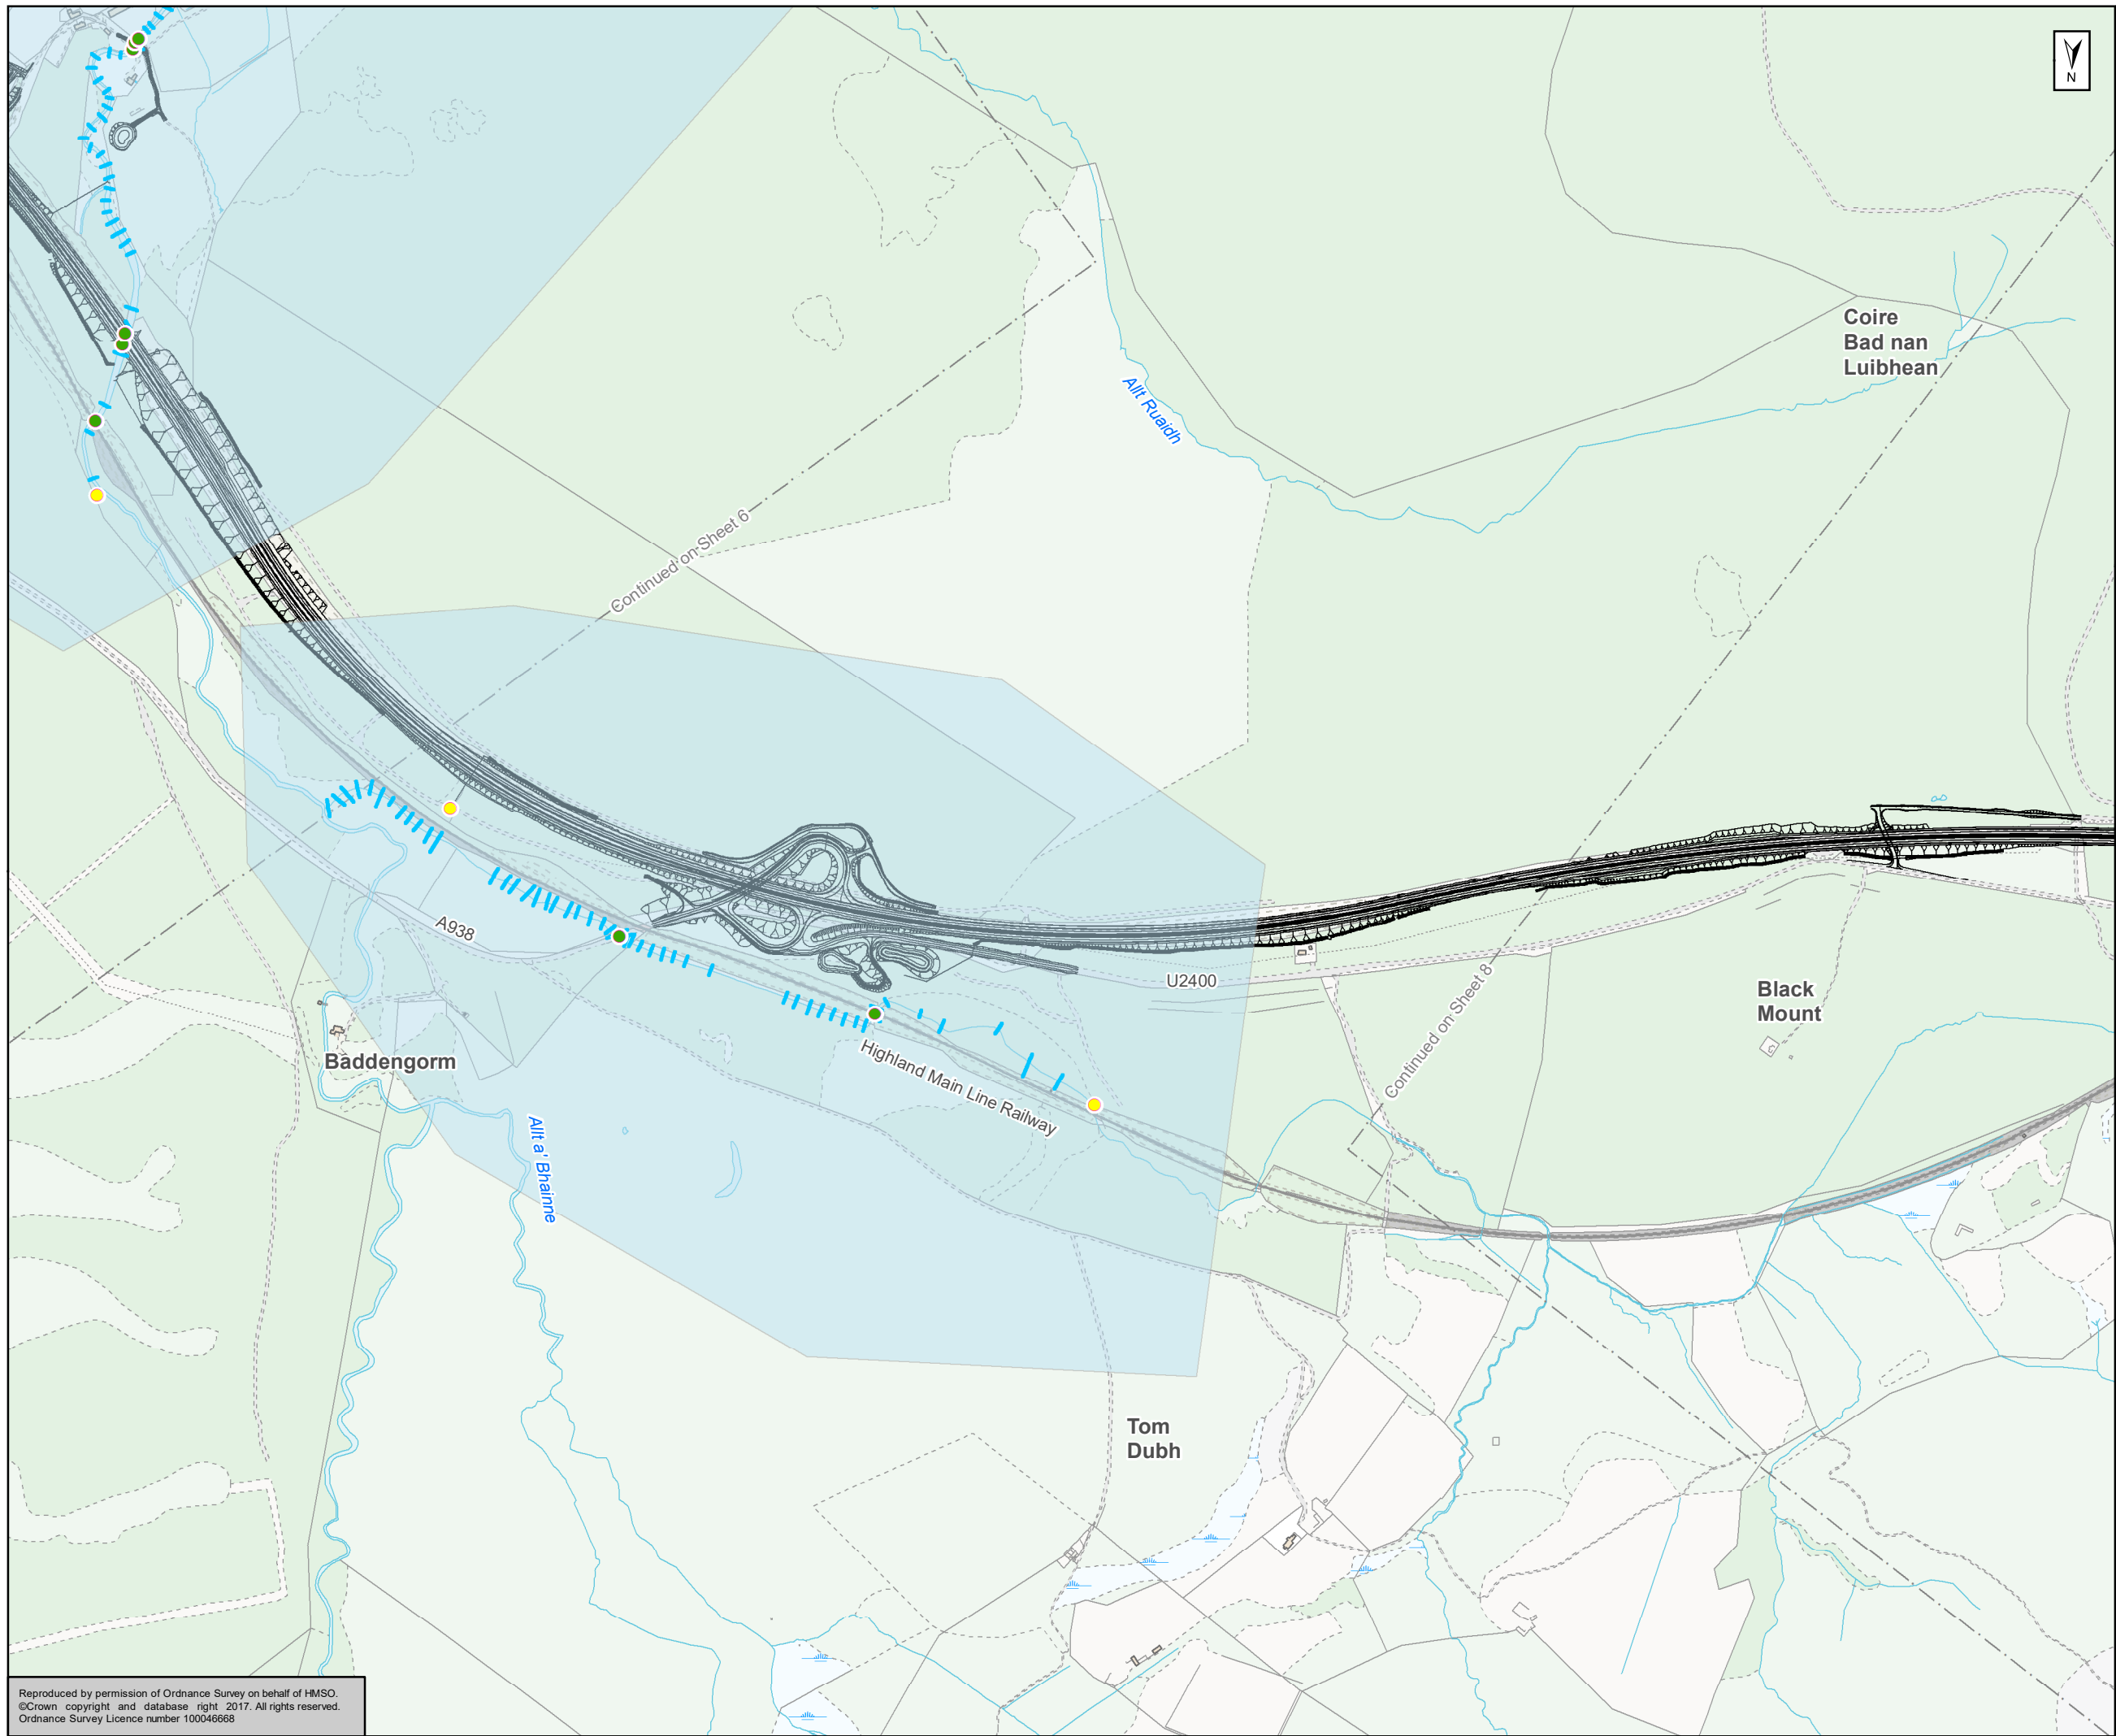

- Proposed Scheme
- Inflows
- Structures
- Lateral Inflow
- Hydraulic Model Cross Sections
- 2D Domain

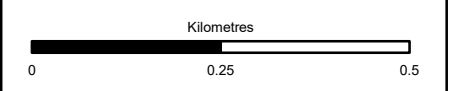



Status	FINAL	Subsidiary	B
--------	-------	------------	---




Figure A11.3.6  
Hydraulic Model Schematics  
Sheet 7 of 10

Scale	1:10,000	Drawn	HAH	Checked	TJ	Approved	ROB	Authorised	SB
Document Number	A9P11-AMJ-EWE-H_ZZZZZ_XX-DR-GI-0057							Revision	P04
Project	Originator	Volume							
Location	Type	Role	Number						

Reproduced by permission of Ordnance Survey on behalf of HMSO.  
©Crown copyright and database right 2017. All rights reserved.  
Ordnance Survey Licence number 100046668

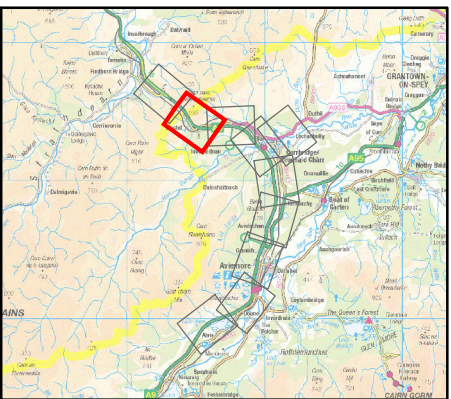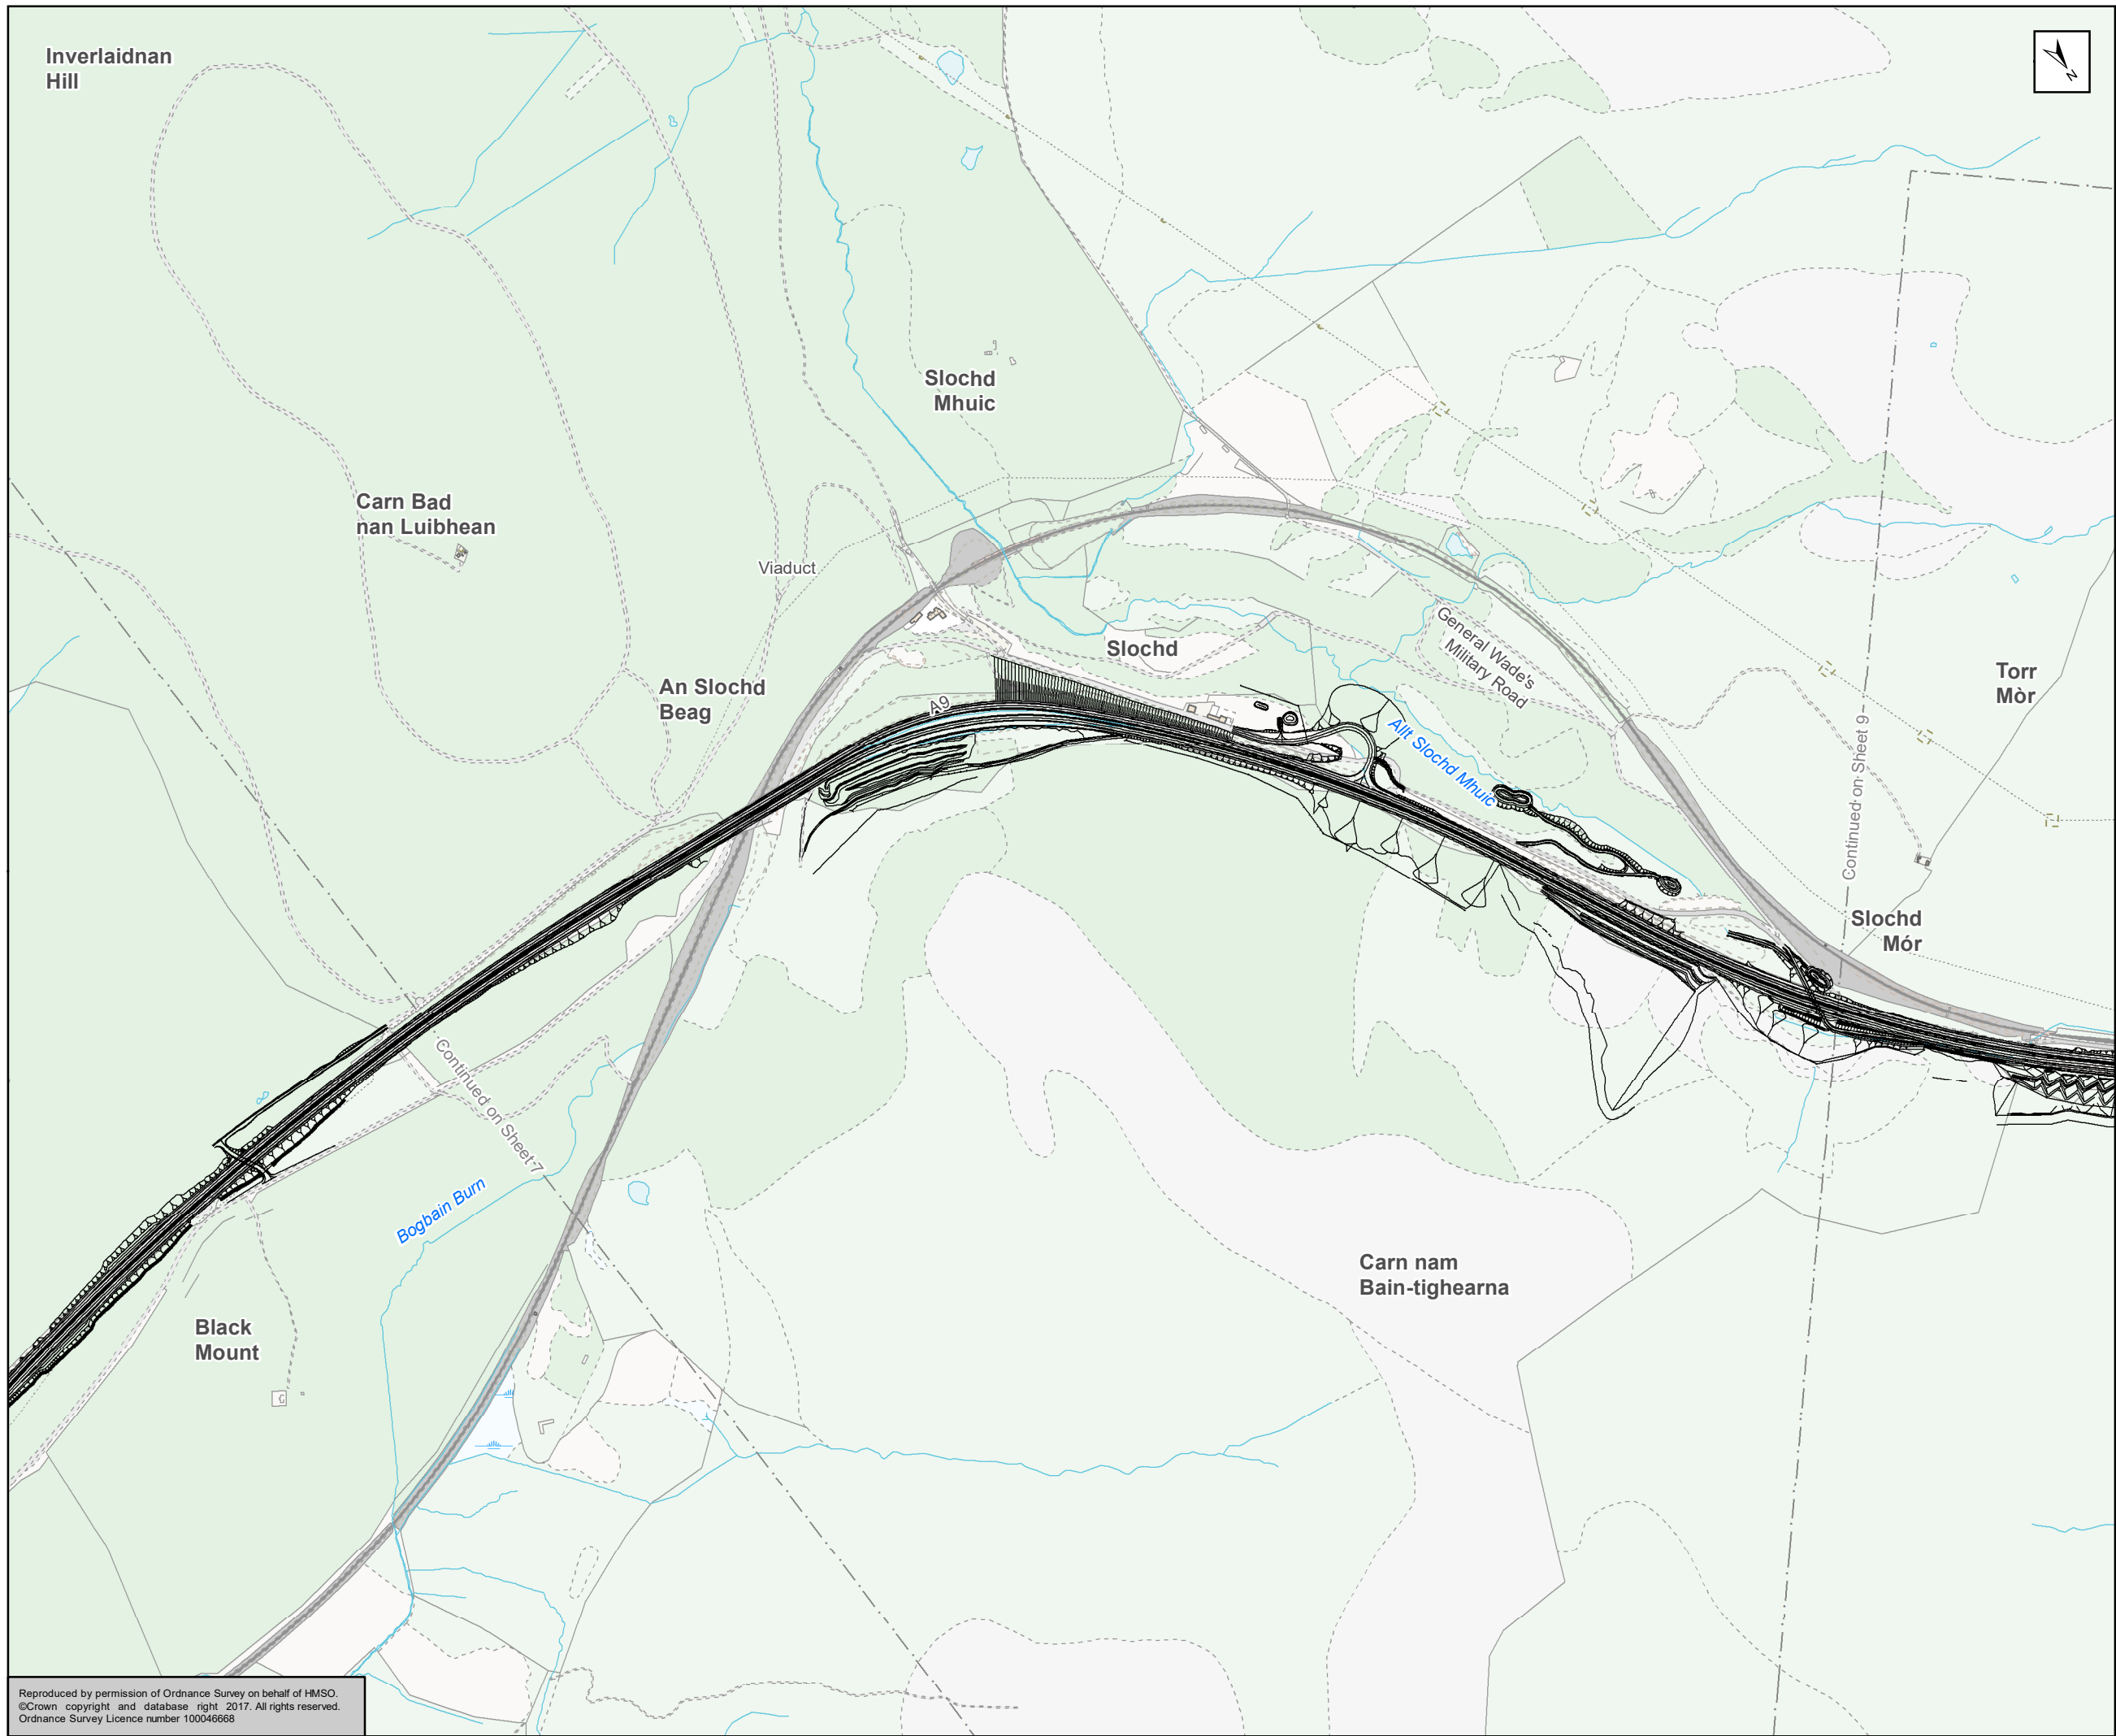

- Proposed Scheme
- Inflows
- Structures
- Lateral Inflow
- Hydraulic Model Cross Sections
- 2D Domain

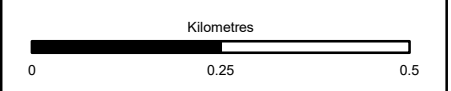

Status	FINAL	Subsidiary	B
--------	-------	------------	---


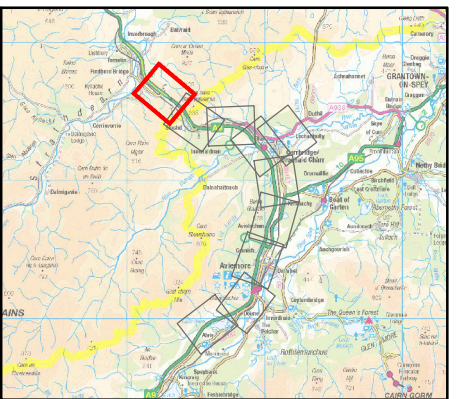


Figure A11.3.6  
Hydraulic Model Schematics  
Sheet 8 of 10


Scale	1:10,000	Drawn	HAH	Checked	TJ	Approved	ROB	Authorised	SB	
Document Number	A9P11-AMJ-EWE-H_ZZZZZ_XX-DR-GI-0058								Revision	P04
Project	Originator	Volume								
Location	Type	Role	Number							

Reproduced by permission of Ordnance Survey on behalf of HMSO.  
©Crown copyright and database right 2017. All rights reserved.  
Ordnance Survey Licence number 100046668



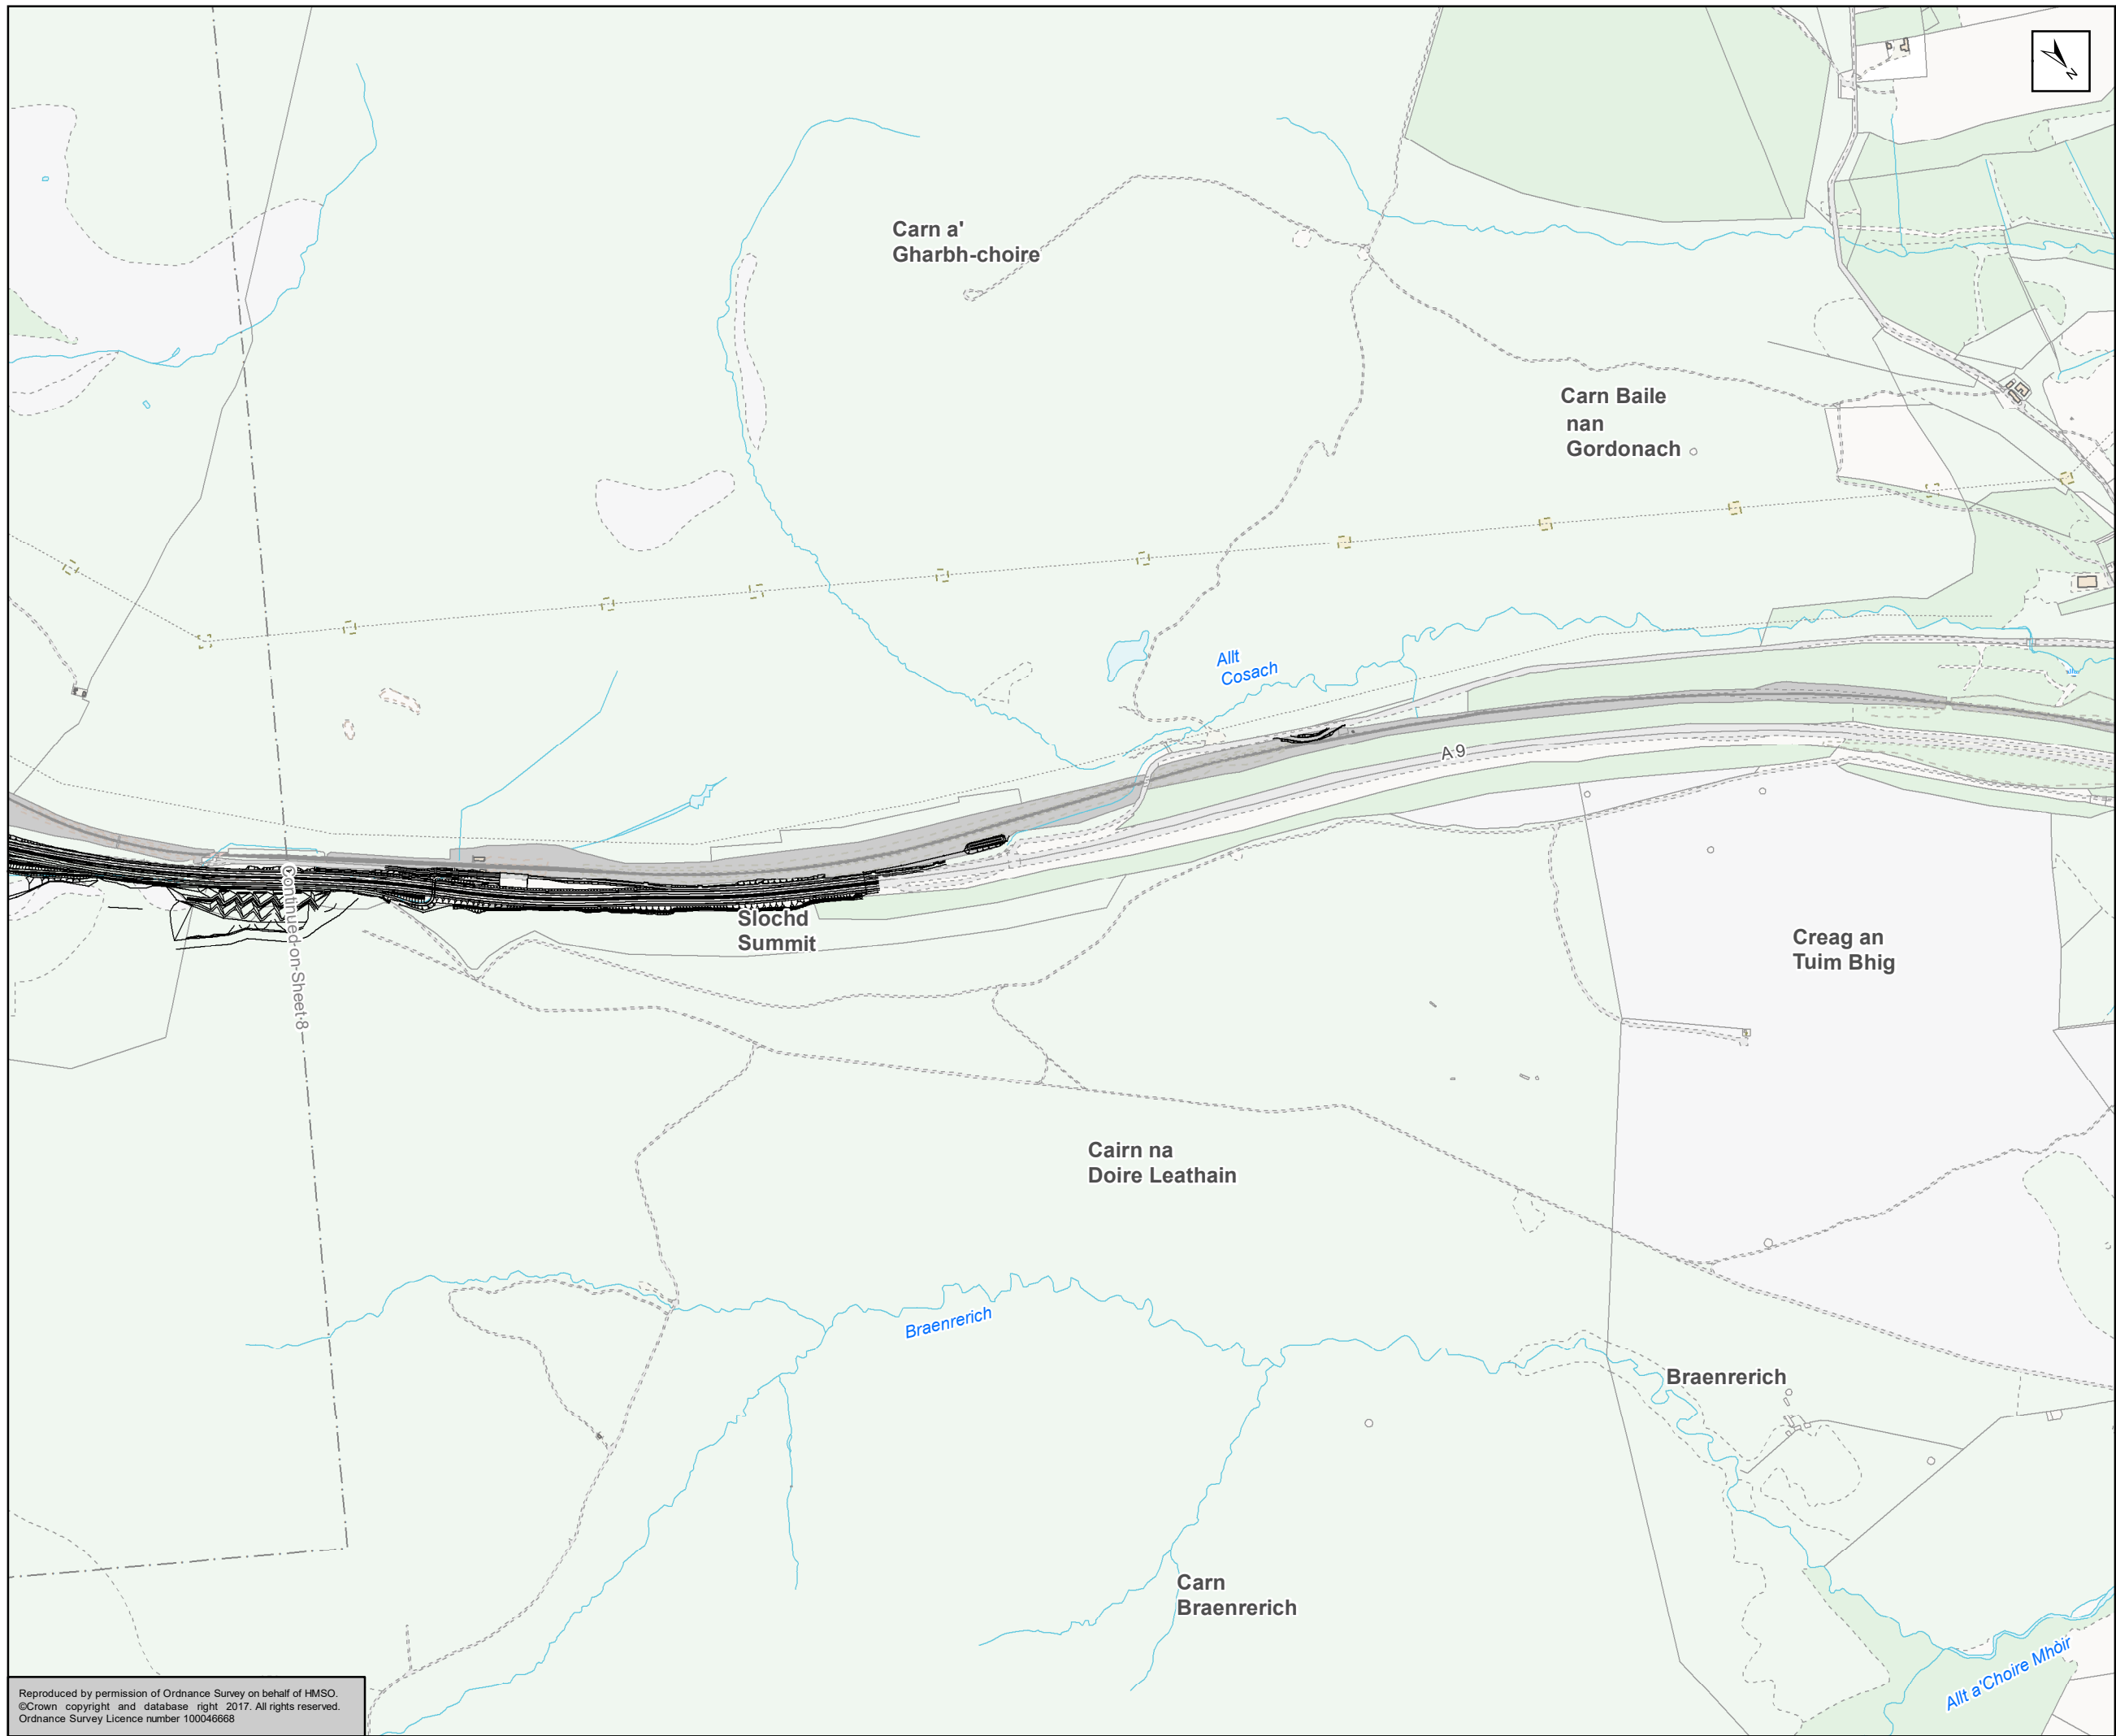

- Proposed Scheme
- Inflows
- Structures
- Lateral Inflow
- Hydraulic Model Cross Sections
- 2D Domain

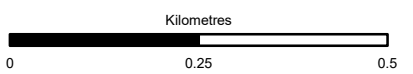



Status	FINAL	Subsidiary	B
--------	-------	------------	---




Figure A11.3.6  
Hydraulic Model Schematics  
Sheet 9 of 10

Scale	1:10,000	Drawn	HAH	Checked	TJ	Approved	ROB	Authorised	SB
Document Number	A9P11-AMJ-EWE-H_ZZZZZ_XX-DR-GI-0059							Revision	P04
Project	Originator	Volume							
Location	Type	Role	Number						

Reproduced by permission of Ordnance Survey on behalf of HMSO.  
©Crown copyright and database right 2017. All rights reserved.  
Ordnance Survey Licence number 100046668

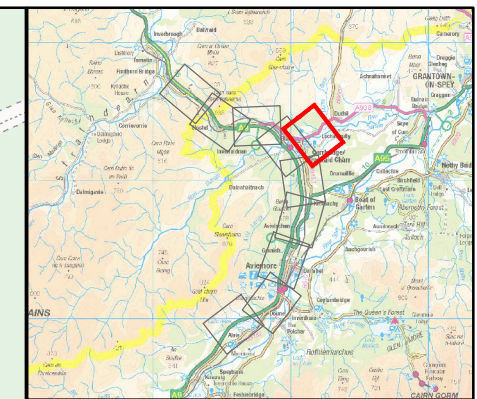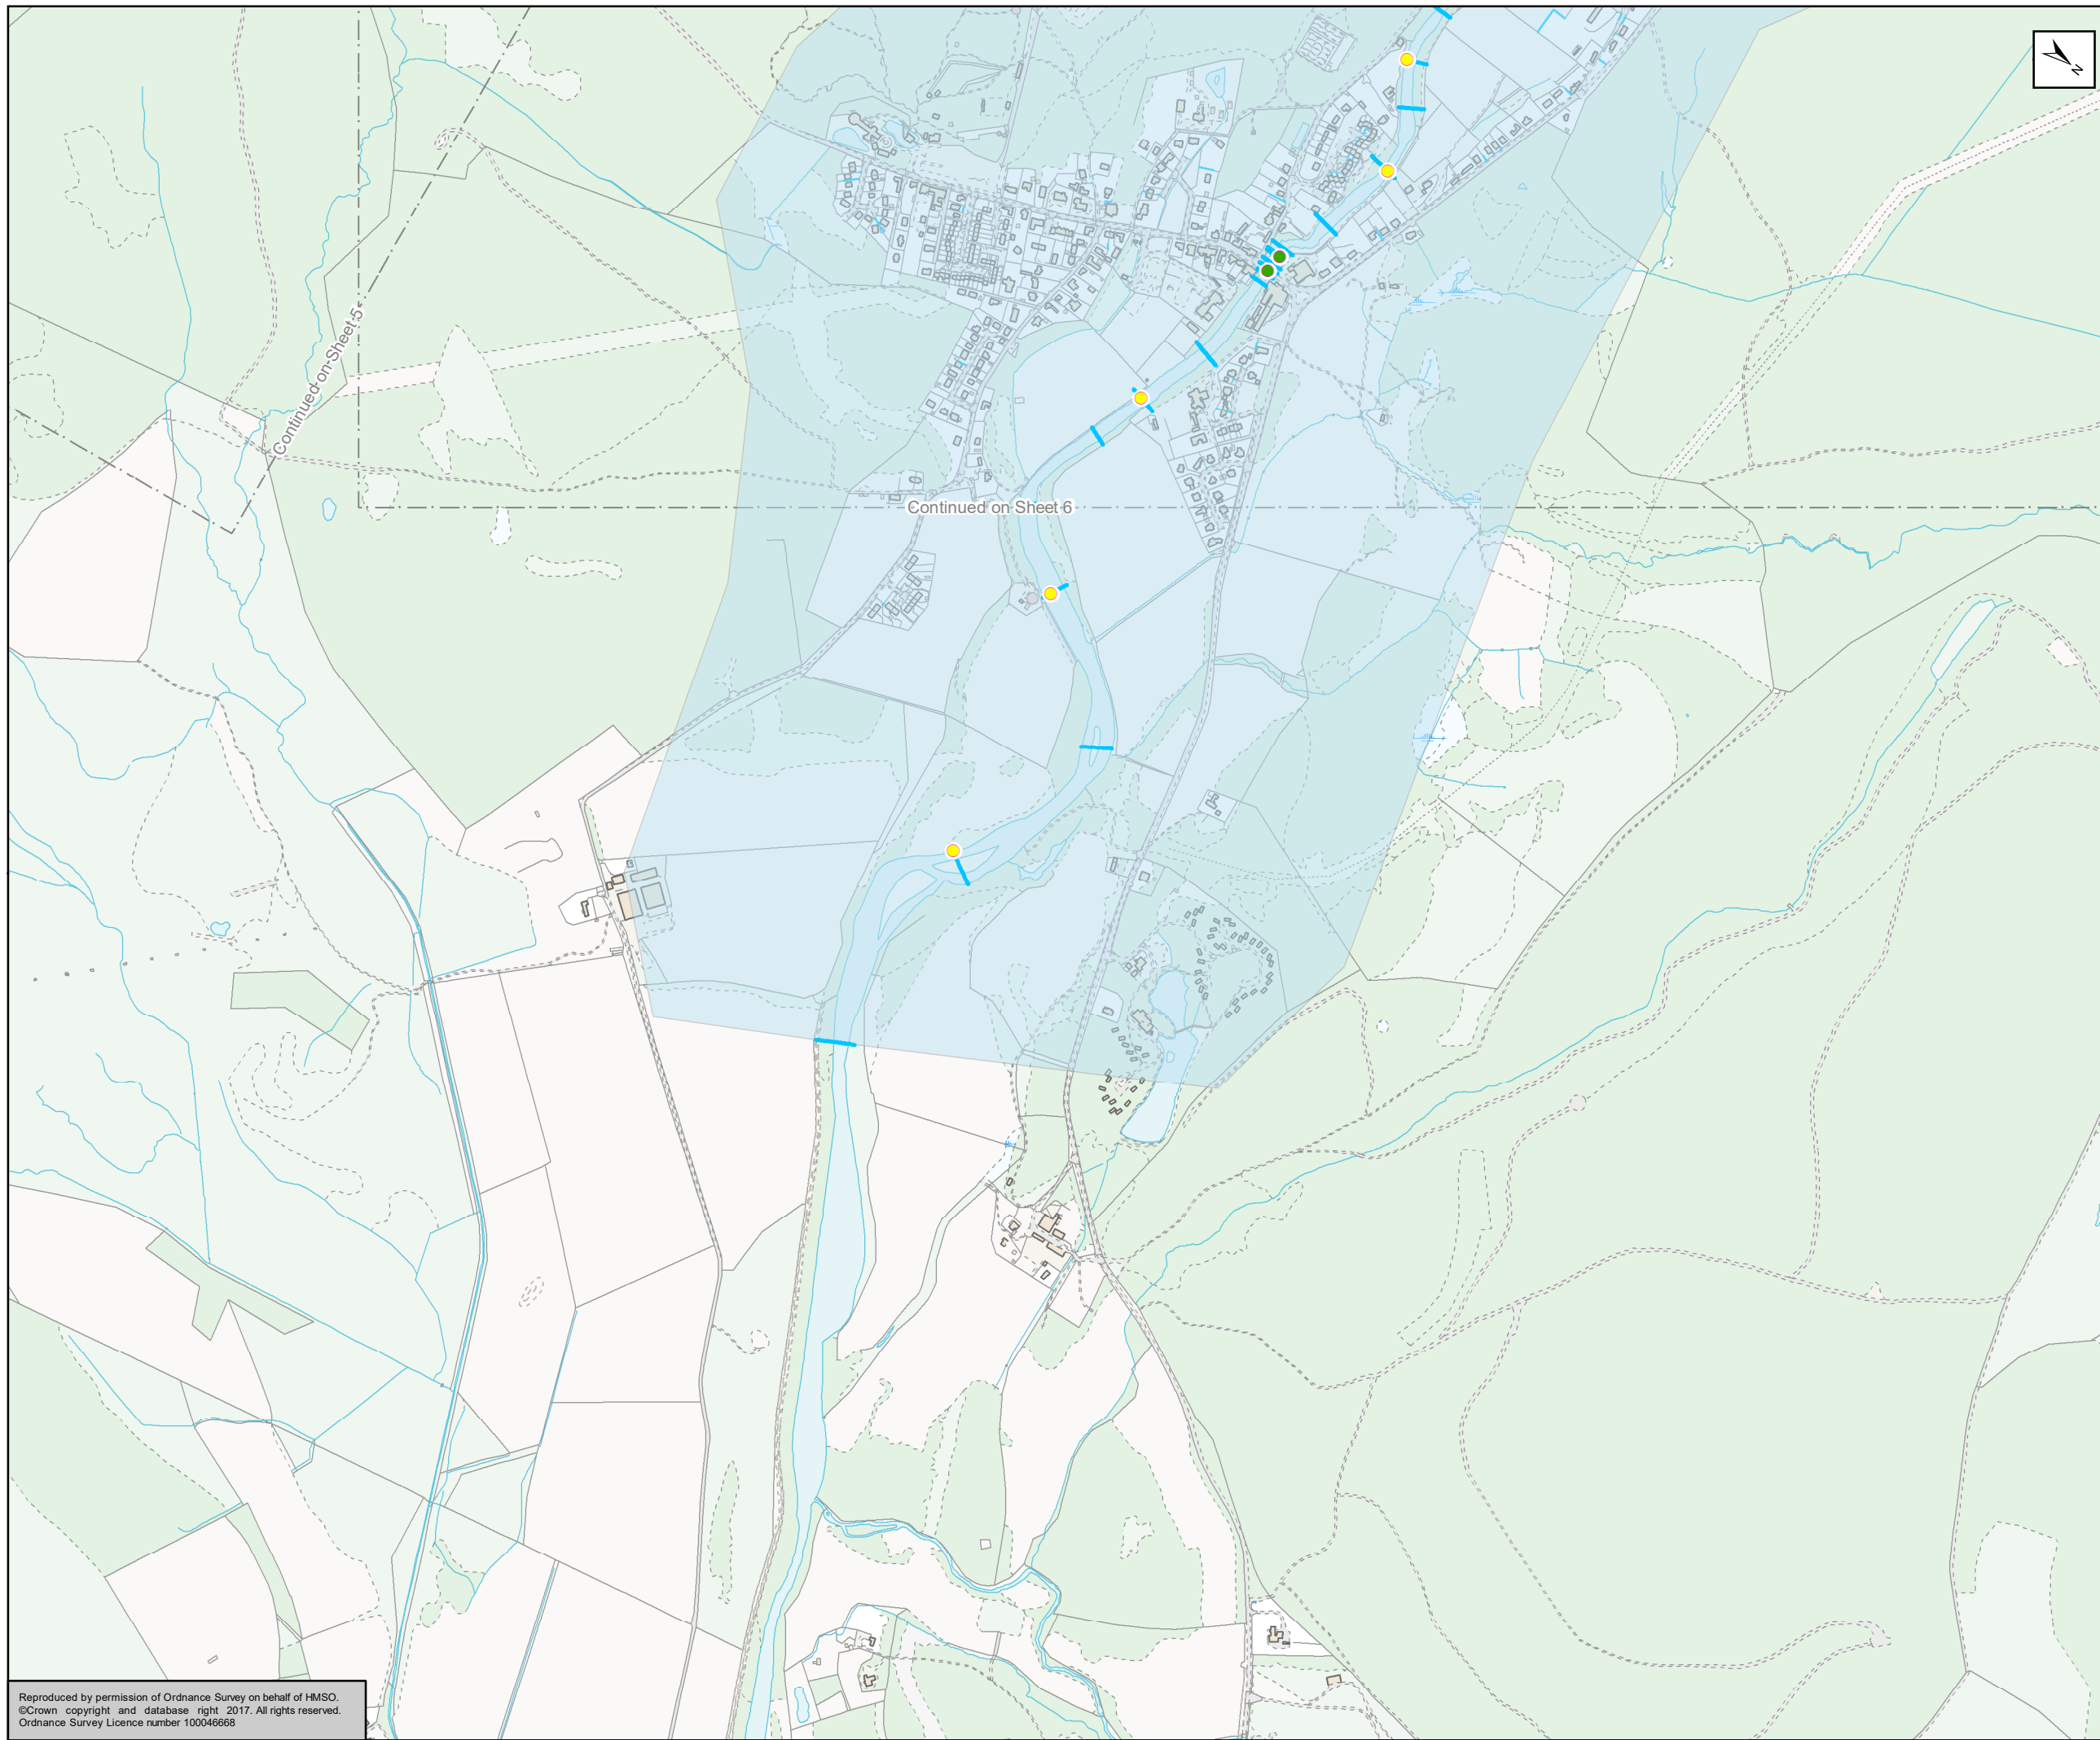

- Proposed Scheme
- Inflows
- Structures
- Lateral Inflow
- Hydraulic Model Cross Sections
- 2D Domain

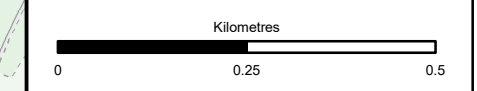

Status	FINAL	Subsidiary	B
--------	-------	------------	---



Figure A11.3.6  
Hydraulic Model Schematics  
Sheet 10 of 10

Scale	1:10,000	Drawn	HAH	Checked	TJ	Approved	ROB	Authorised	SB
Document Number	A9P11-AMJ-EWE-H_ZZZZZ_XX-DR-GI-0056							Revision	P04
Project	Originator	Volume							
Location	Type	Role	Number						

Reproduced by permission of Ordnance Survey on behalf of HMSO.  
©Crown copyright and database right 2017. All rights reserved.  
Ordnance Survey Licence number 100046668