

~ Proposed Scheme  
 AMJV 0.5% AEP Baseline Flood Extent  
**Change in Depth(m)**  
 More than -1  
 -1 to -0.5  
 -0.5 to -0.4  
 -0.4 to -0.3  
 -0.3 to -0.2  
 -0.2 to -0.1  
 -0.1 to -0.05  
 -0.05 to 0  
 0 to 0.05  
 0.05 to 0.1  
 0.1 to 0.2  
 0.2 to 0.3  
 0.3 to 0.4  
 0.4 to 0.5  
 0.5 to 1  
 More than 1

Slochd Summit flooding only modelled in one dimension and is included as part of 0.5% AEP Baseline Flood extent

Kilometres  
 0 0.25 0.5

Status: FINAL  
 Substudy: B

Client: **TRANSPORT SCOTLAND**  
 COMHDHAIL ALBA



**A9**  
**DUALING**  
 PERTH TO INVERNESS  
 Dalraddy to Slochd

**ATKINS** mouchel

Title: **Figure A11.3.10**  
 AMJV 0.5% with Scheme  
 Impact Mitigation  
 Sheet 1 of 9

Scale: 1:10,000	Drawn: HAH	Checked: TJ	Approved: ROB	Authorised: SB
Document Number: A9P11-AMJ-EWE-Z_ZZZZ_XX-DR-GI-0084	Project: A9P11-AMJ-EWE-Z_ZZZZ_XX-DR-GI-0084	Originator: [blank]	Volume: [blank]	Revision: P04
Location: [blank]	Type: [blank]	Role: [blank]	Number: [blank]	[blank]

Reproduced by permission of Ordnance Survey on behalf of HMSO.  
 © Crown copyright and database right 2017. All rights reserved.  
 Ordnance Survey Licence number 100046668

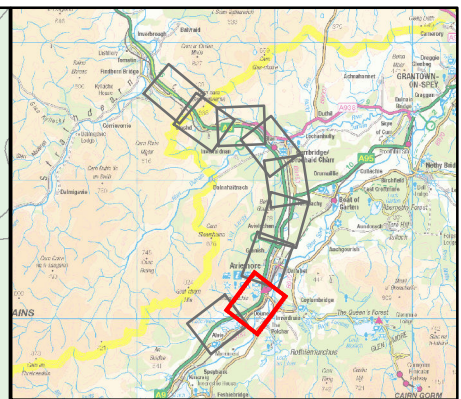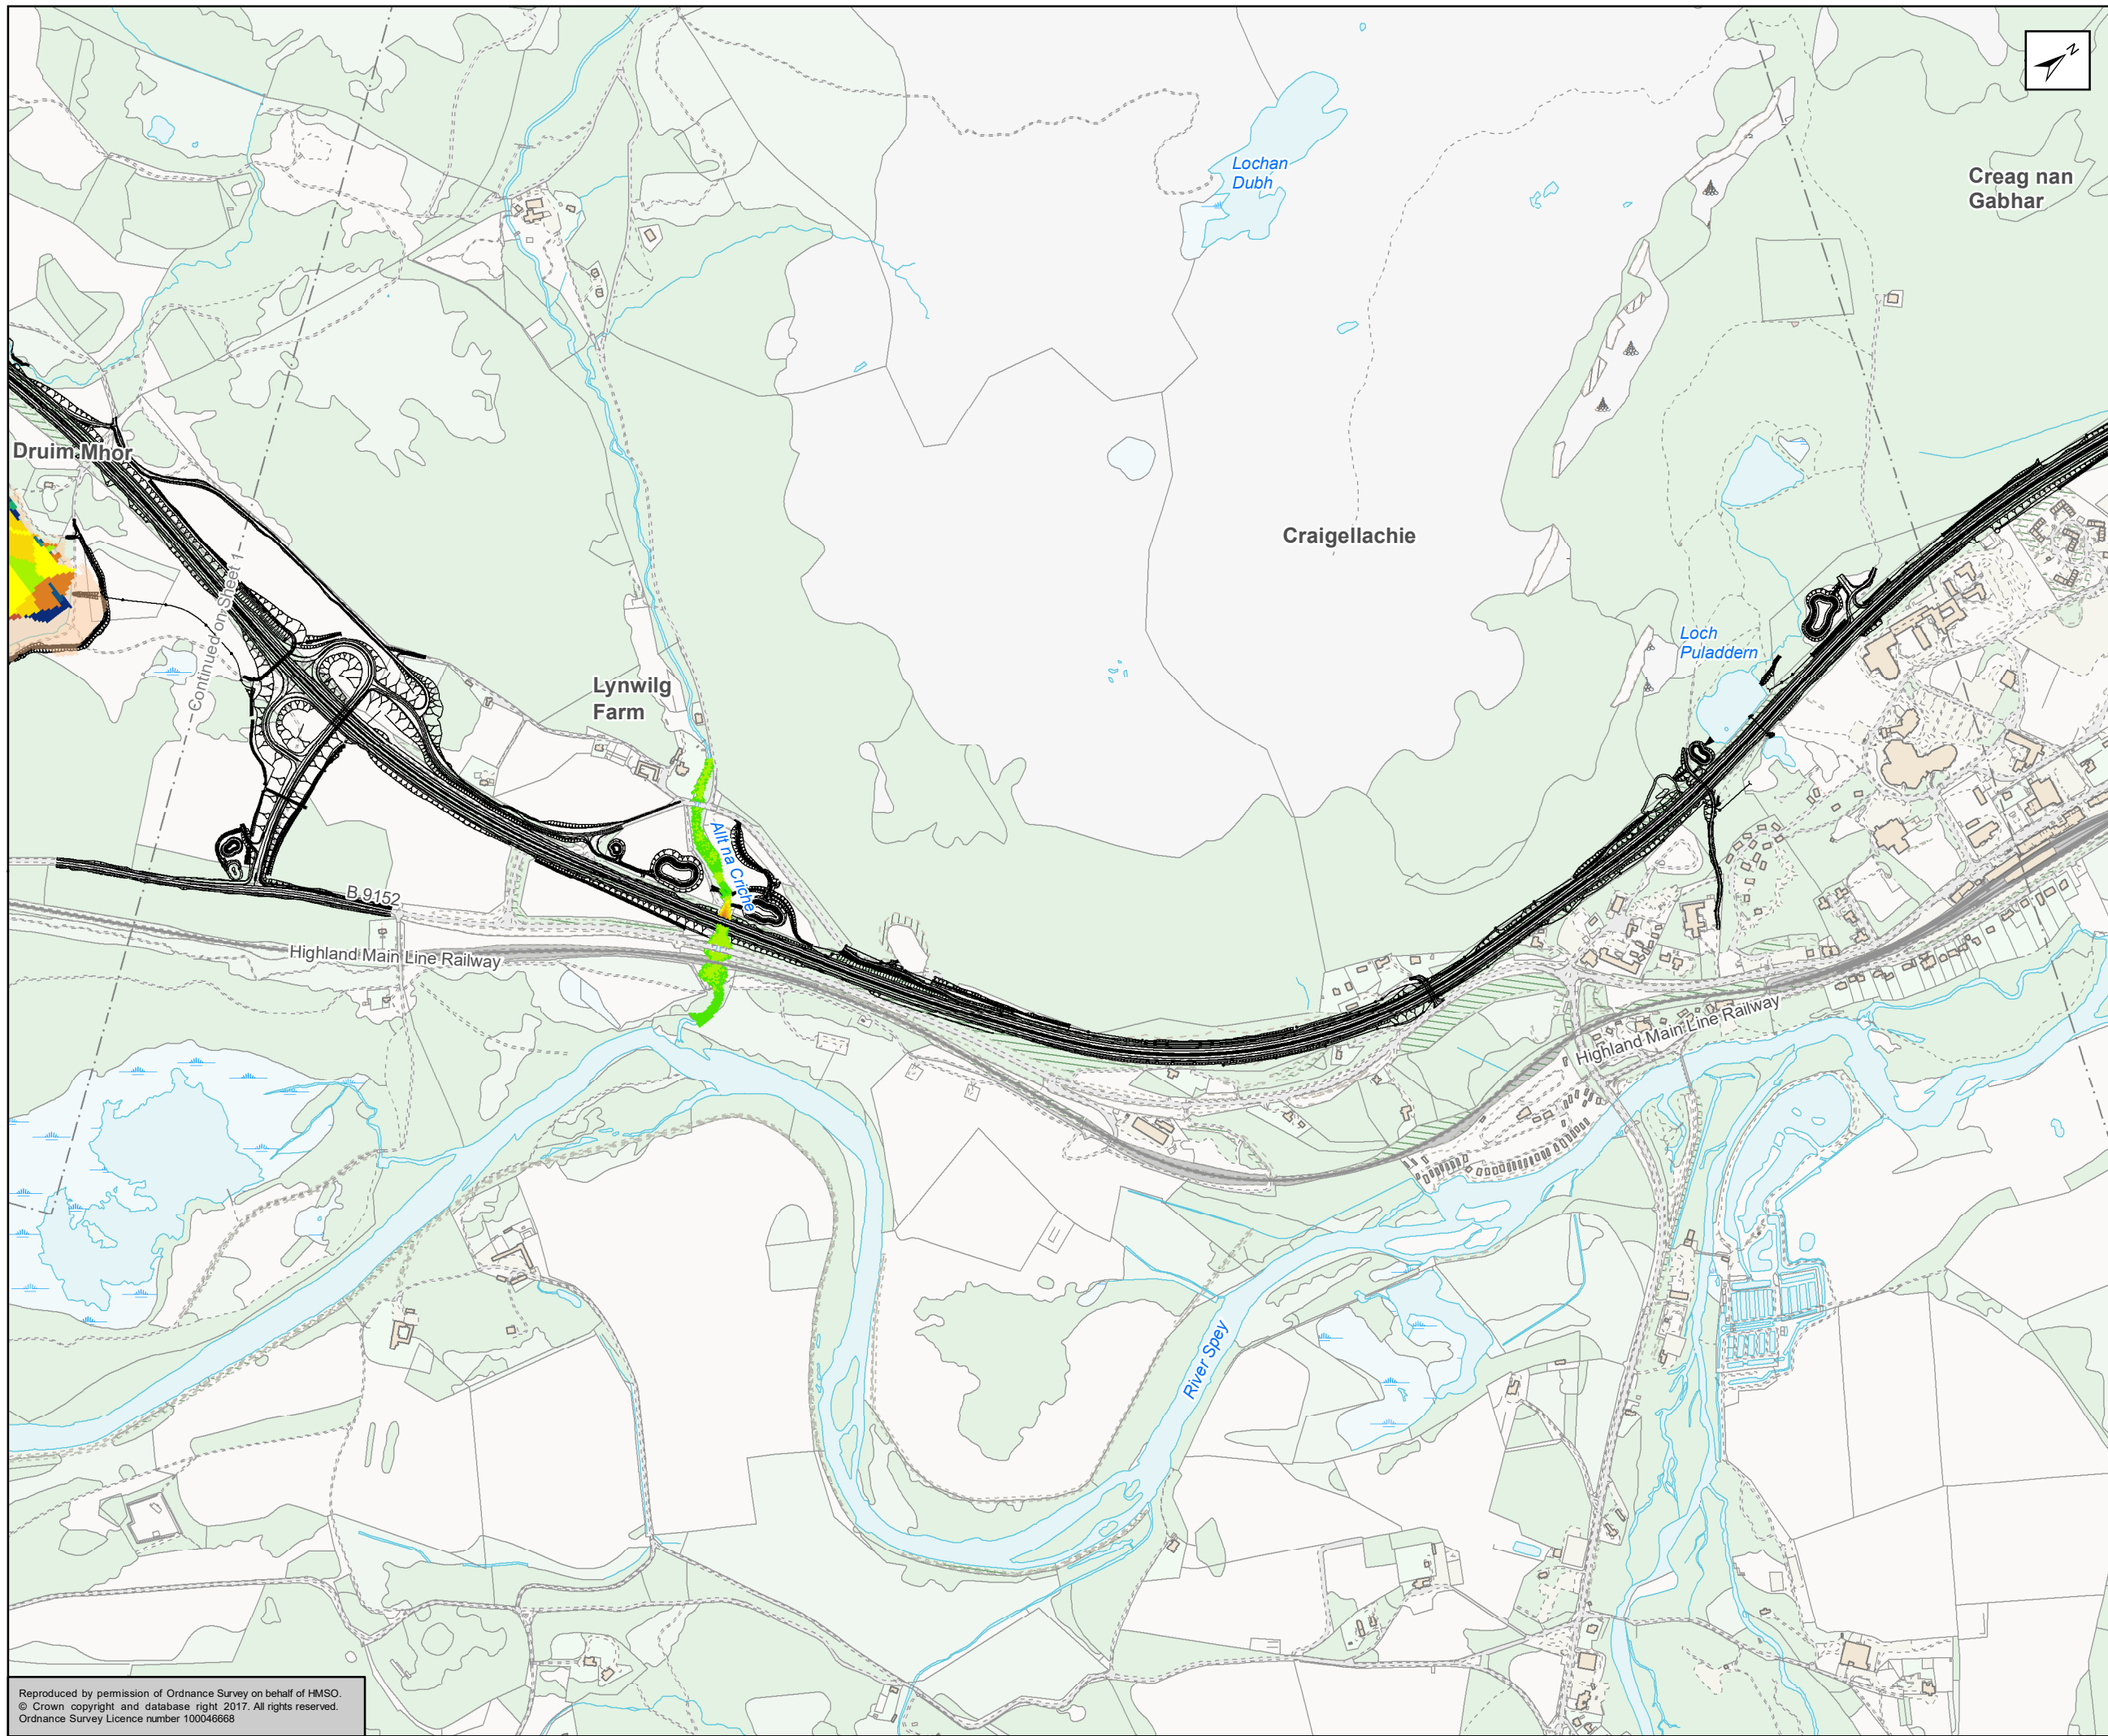

~ Proposed Scheme  
 AMJV 0.5% AEP Baseline Flood Extent  
**Change in Depth(m)**  
 More than -1  
 -1 to -0.5  
 -0.5 to -0.4  
 -0.4 to -0.3  
 -0.3 to -0.2  
 -0.2 to -0.1  
 -0.1 to -0.05  
 -0.05 to 0  
 0 to 0.05  
 0.05 to 0.1  
 0.1 to 0.2  
 0.2 to 0.3  
 0.3 to 0.4  
 0.4 to 0.5  
 0.5 to 1  
 More than 1

Slochd Summit flooding only modelled in one dimension and is included as part of 0.5% AEP Baseline Flood extent

Kilometres  
 0 0.25 0.5

Status: FINAL  
 Substudy: B

Client: **TRANSPORT SCOTLAND**  
 COMHDHAIL ALBA






**ATKINS** mouchel

Figure A11.3.10  
 AMJV 0.5% with Scheme  
 Impact Mitigation  
 Sheet 2 of 9

Scale	1:10,000	Drawn	HAH	Checked	TJ	Approved	ROB	Authorised	SB	
Document Number	A9P11-AMJ-EWE-Z_ZZZZ_XX-DR-GI-0084								Revision	P04
Project	Originator	Volume								
Location	Type	Role	Number							

Reproduced by permission of Ordnance Survey on behalf of HMSO.  
 © Crown copyright and database right 2017. All rights reserved.  
 Ordnance Survey Licence number 100046668

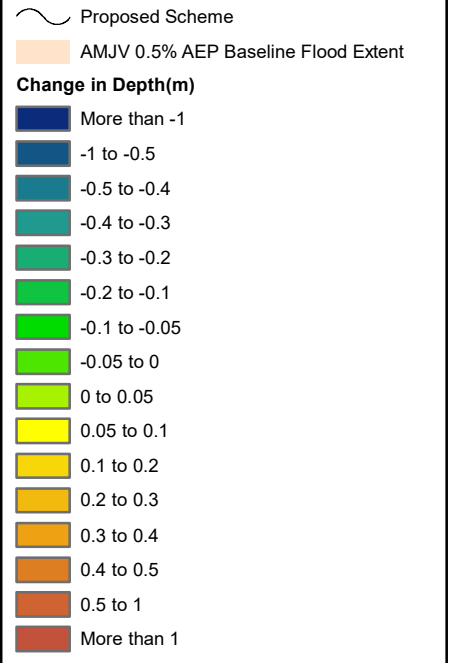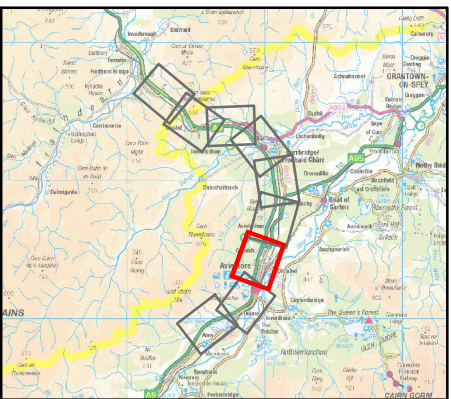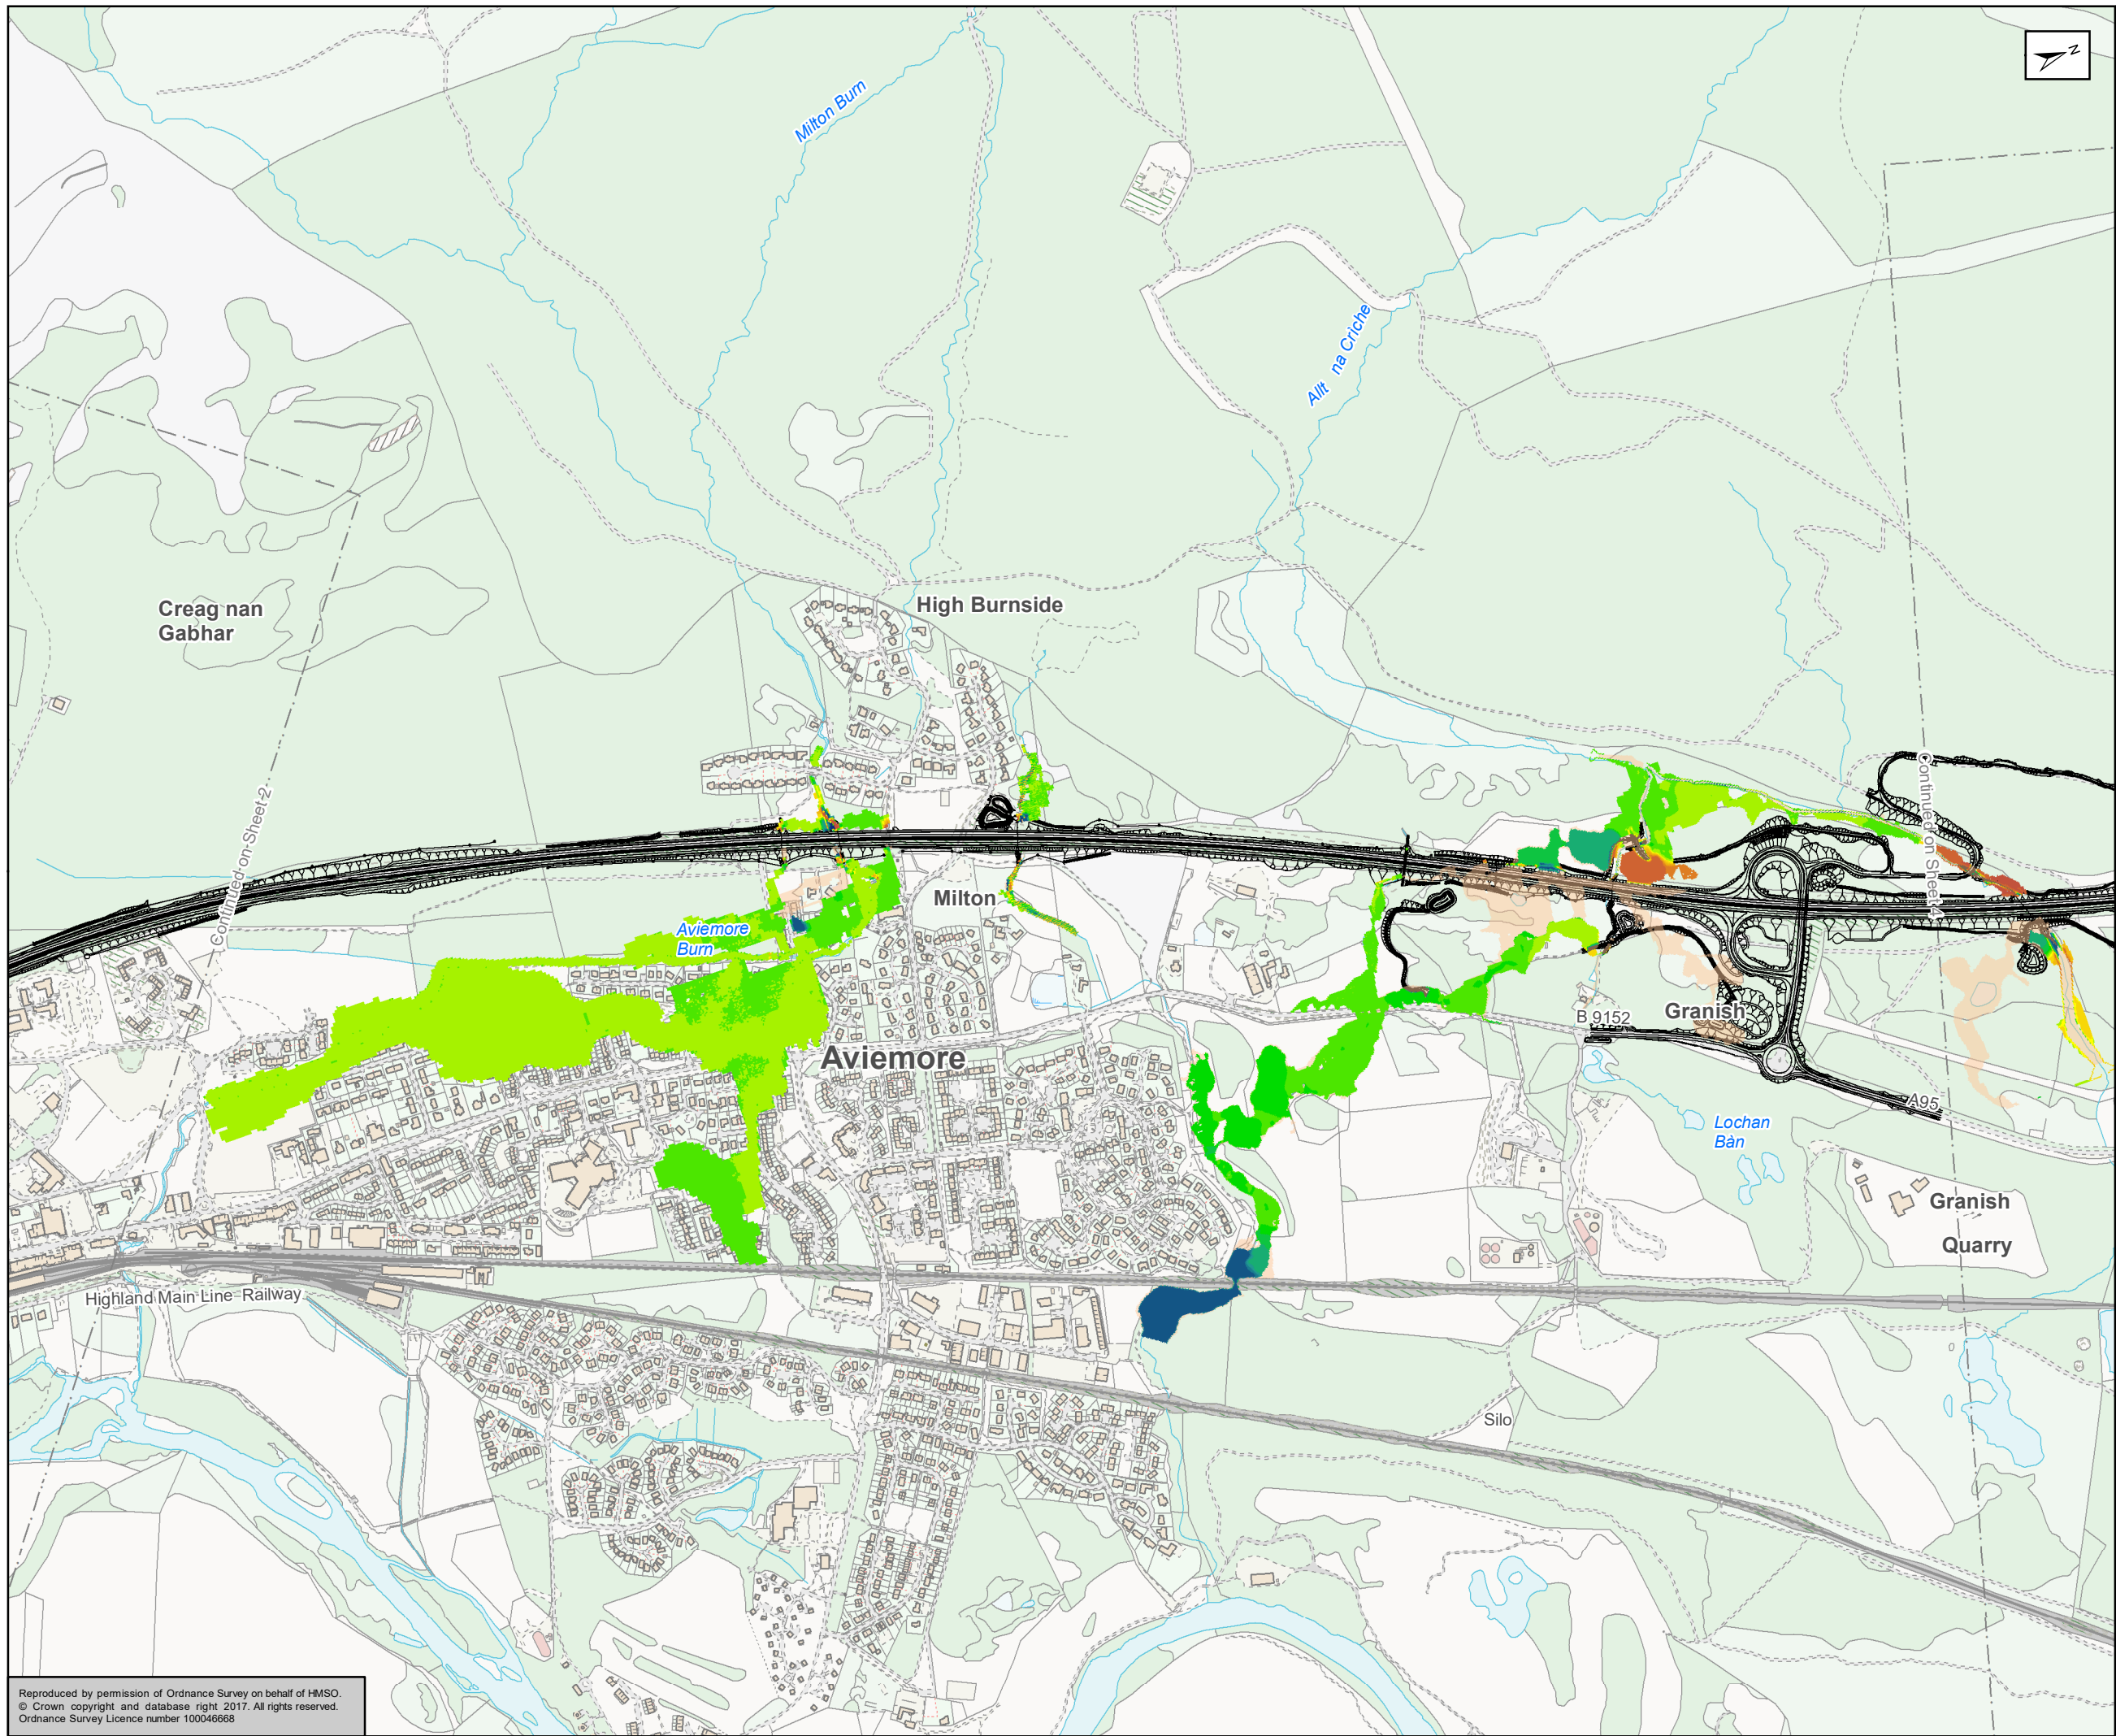

Slochd Summit flooding only modelled in one dimension and is included as part of 0.5% AEP Baseline Flood extent

Kilometres

0 0.25 0.5

Status: FINAL Substudy: B

Client: **TRANSPORT SCOTLAND**  
COMHDHAIL ALBA




**A9**  
DUALLING  
PERTH TO INVERNESS  
Dalraddy to Slochd

**ATKINS** mouchel

Figure A11.3.10  
AMJV 0.5% with Scheme  
Impact Mitigation  
Sheet 3 of 9

Scale: 1:10,000	Drawn: HAH	Checked: TJ	Approved: ROB	Authorised: SB
Document Number: A9P11-AMJ-EWE-Z_ZZZZ_XX-DR-GI-0084	Project Originator: A9P11-AMJ-EWE-Z_ZZZZ_XX-DR-GI-0084	Volume: A9P11-AMJ-EWE-Z_ZZZZ_XX-DR-GI-0084	Revision: P04	
Location:	Type:	Role:	Number:	

Reproduced by permission of Ordnance Survey on behalf of HMSO.  
© Crown copyright and database right 2017. All rights reserved.  
Ordnance Survey Licence number 100046668

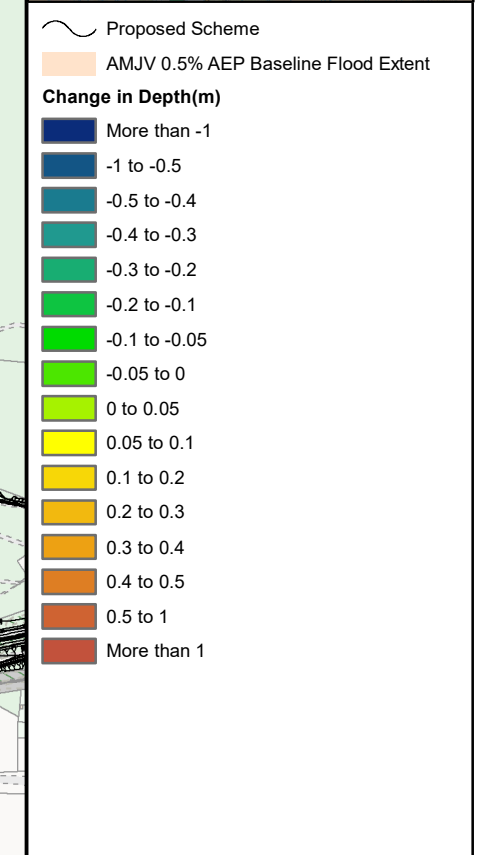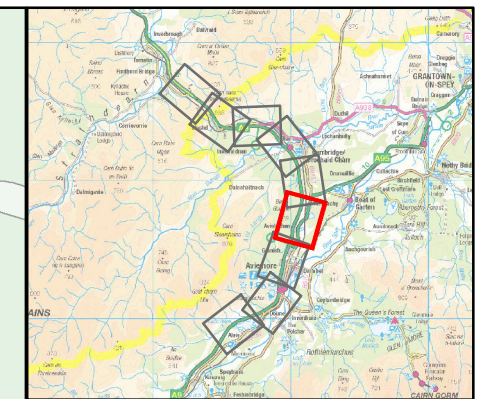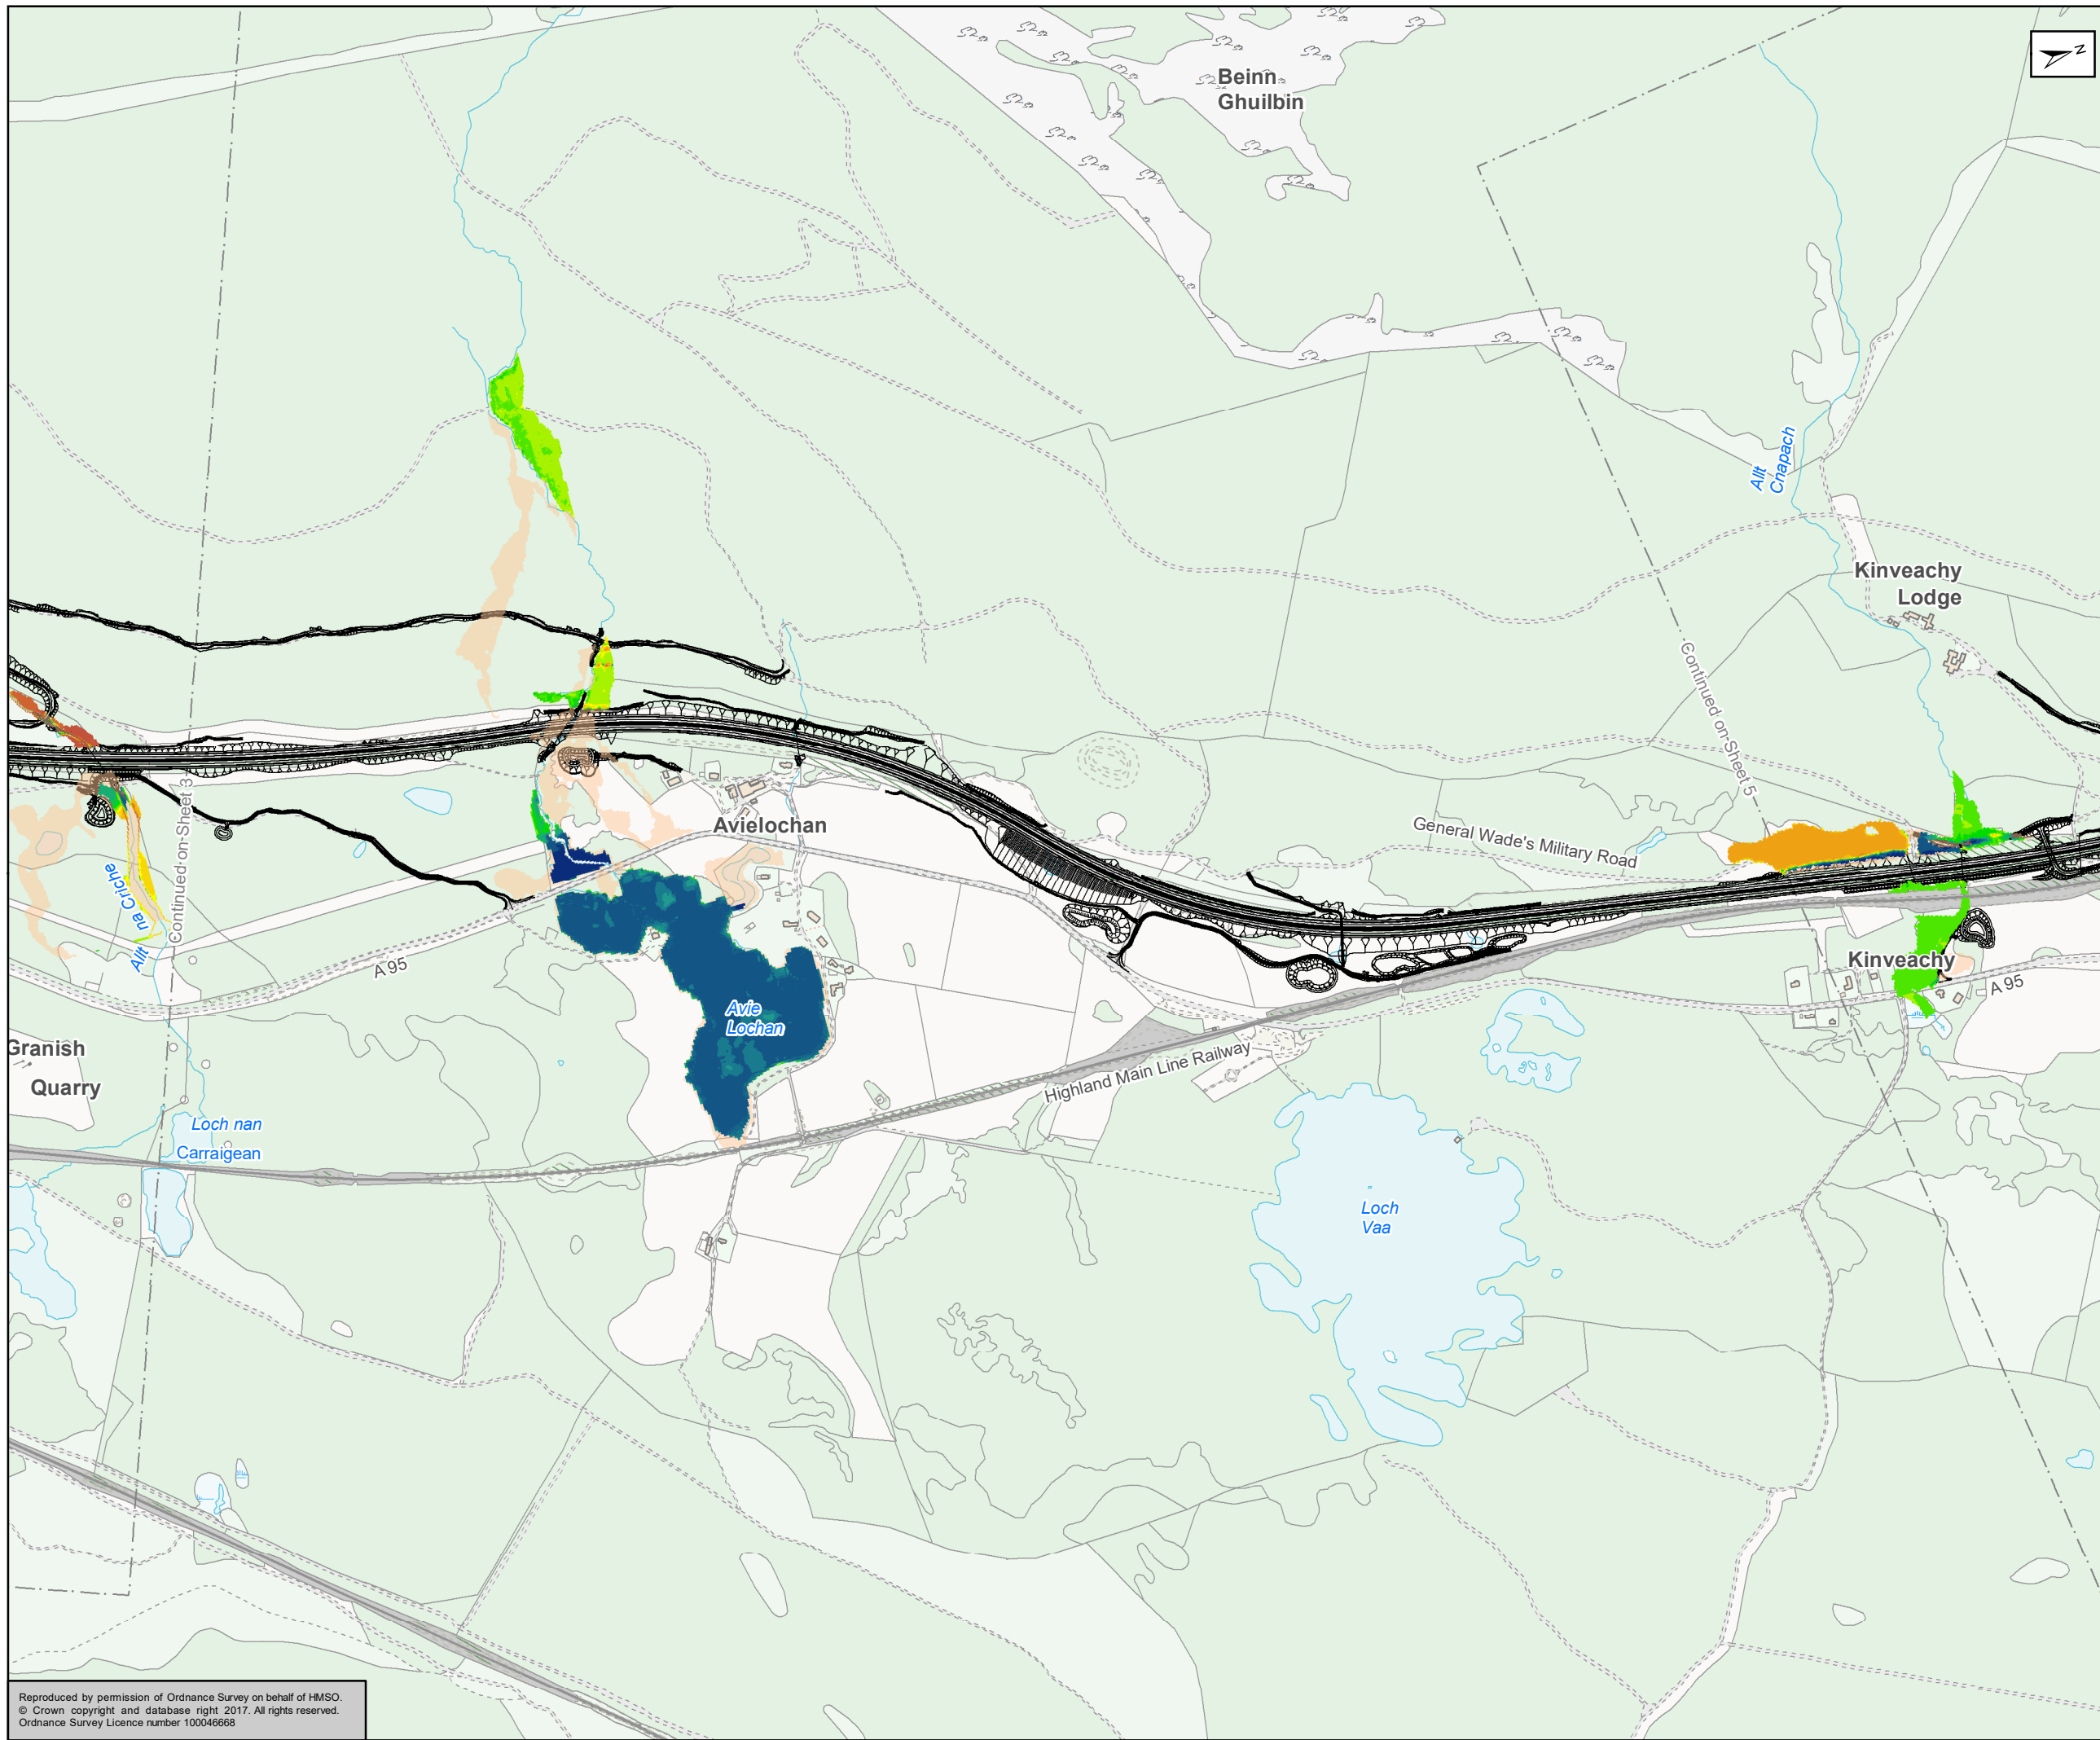

Slochd Summit flooding only modelled in one dimension and is included as part of 0.5% AEP Baseline Flood extent

Kilometres

0 0.25 0.5

Status: FINAL Substudy: B

Client: **TRANSPORT SCOTLAND**  
COMHDHAIL ALBA






**ATKINS** mouchel

Figure A11.3.10  
AMJV 0.5% with Scheme  
Impact Mitigation  
Sheet 4 of 9

Scale: 1:10,000	Drawn: HAH	Checked: TJ	Approved: ROB	Authorised: SB
Document Number: A9P11-AMJ-EWE-Z_ZZZZ_XX-DR-GI-0084	Project: A9P11-AMJ-EWE-Z_ZZZZ_XX-DR-GI-0084	Originator: ZZZZ	Volume: XX	Revision: P04
Location:	Type:	Role:	Number:	

Reproduced by permission of Ordnance Survey on behalf of HMSO.  
© Crown copyright and database right 2017. All rights reserved.  
Ordnance Survey Licence number 100046668

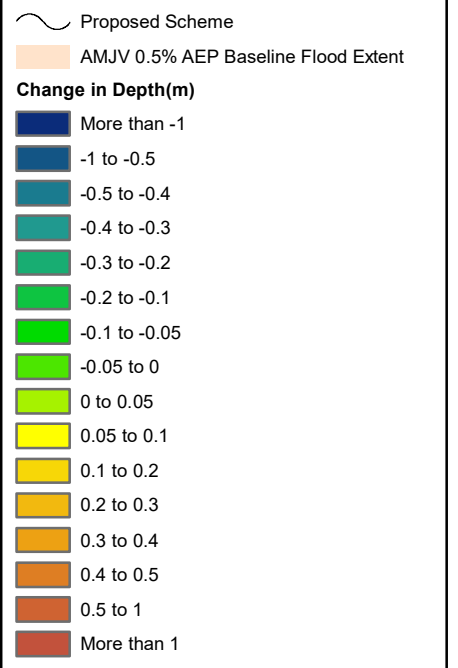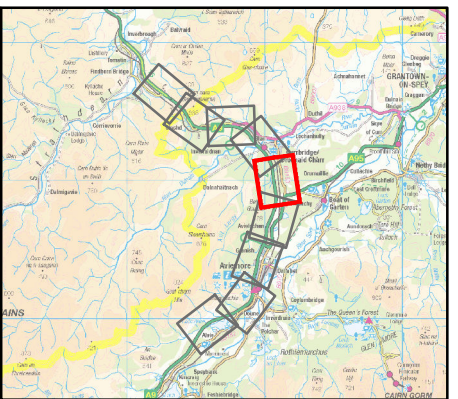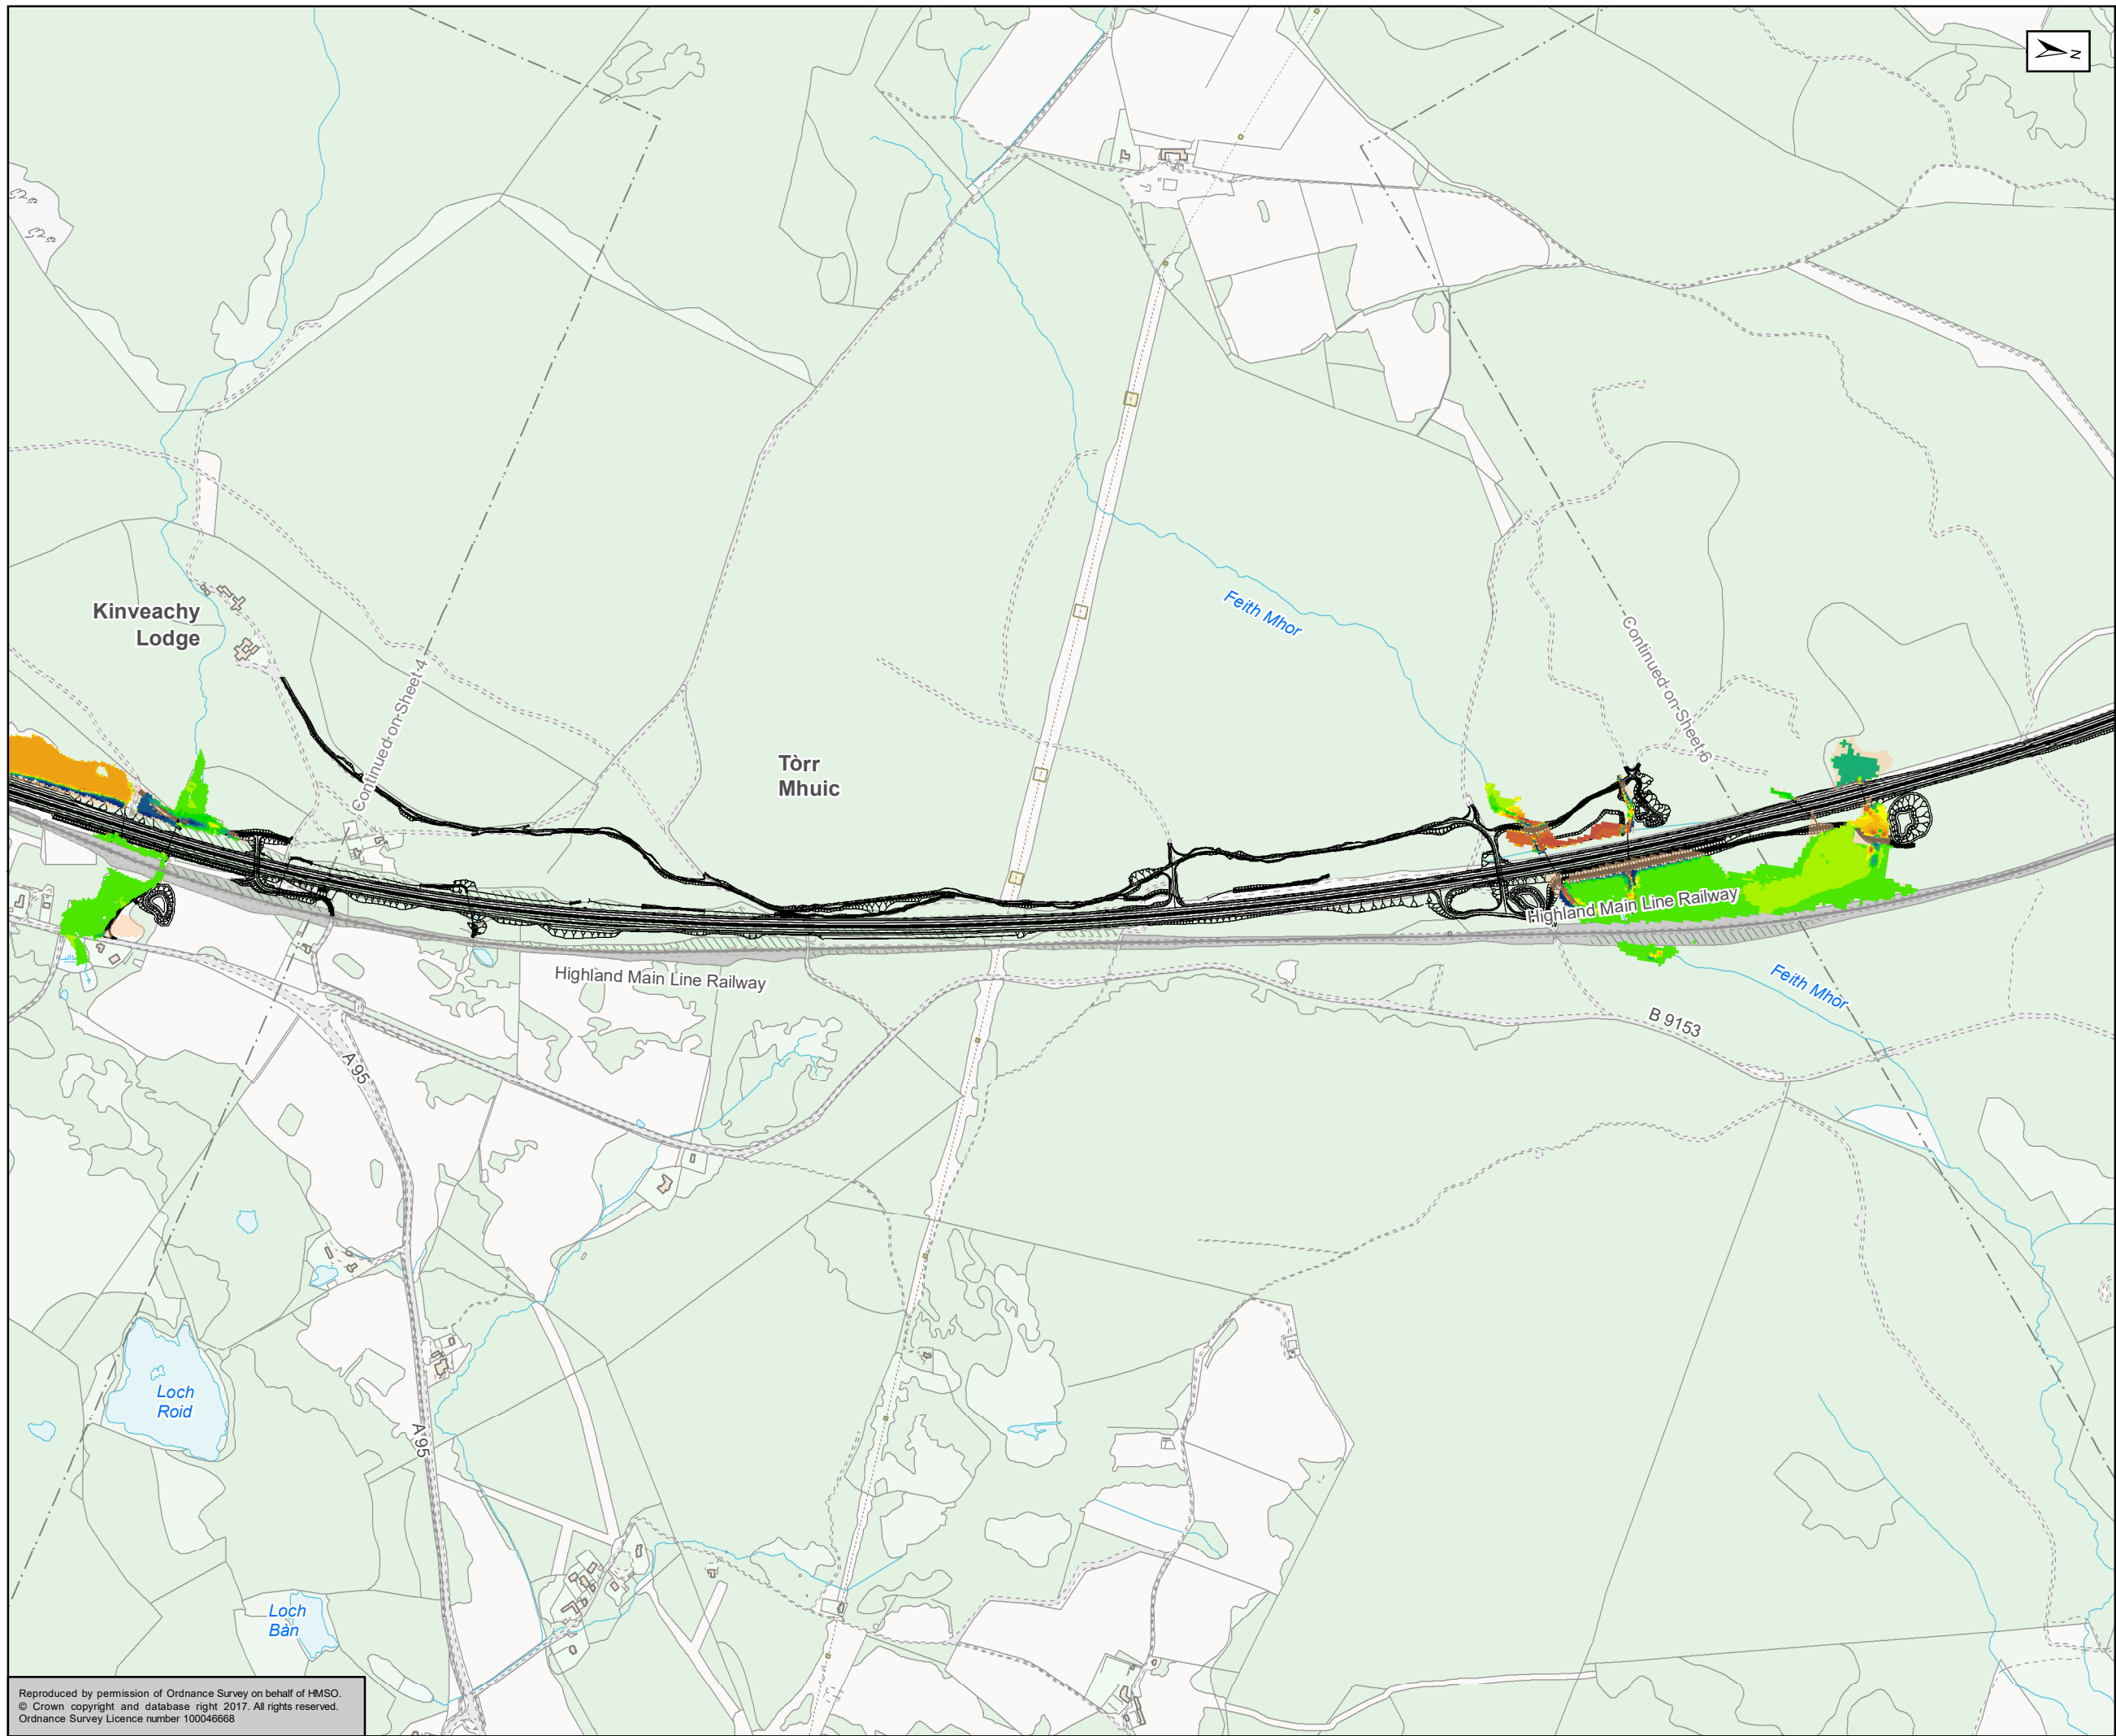

Slochd Summit flooding only modelled in one dimension and is included as part of 0.5% AEP Baseline Flood extent

Kilometres

0 0.25 0.5

Status: FINAL Substudy: B

Client: **TRANSPORT SCOTLAND**  
COMHDHAIL ALBA






**ATKINS** mouchel

Figure A11.3.10  
AMJV 0.5% with Scheme  
Impact Mitigation  
Sheet 5 of 9

Scale: 1:10,000	Drawn: HAH	Checked: TJ	Approved: ROB	Authorised: SB
Document Number: A9P11-AMJ-EWE-Z_ZZZZZ_XX-DR-GI-0084	Project: A9P11-AMJ-EWE-Z_ZZZZZ_XX-DR-GI-0084	Originator: A9P11-AMJ-EWE-Z_ZZZZZ_XX-DR-GI-0084	Volume: A9P11-AMJ-EWE-Z_ZZZZZ_XX-DR-GI-0084	Revision: P04
Location:	Type:	Role:	Number:	

Reproduced by permission of Ordnance Survey on behalf of HMSO.  
© Crown copyright and database right 2017. All rights reserved.  
Ordnance Survey Licence number 100046668

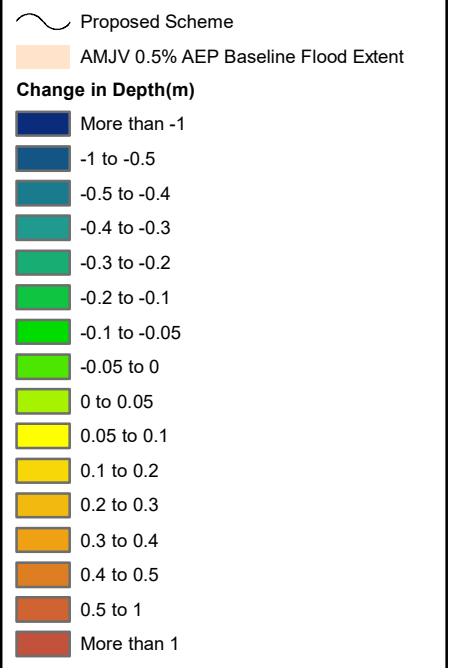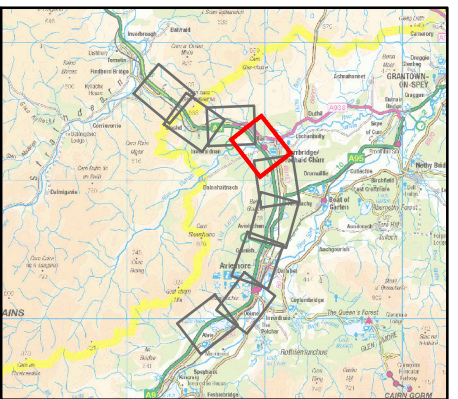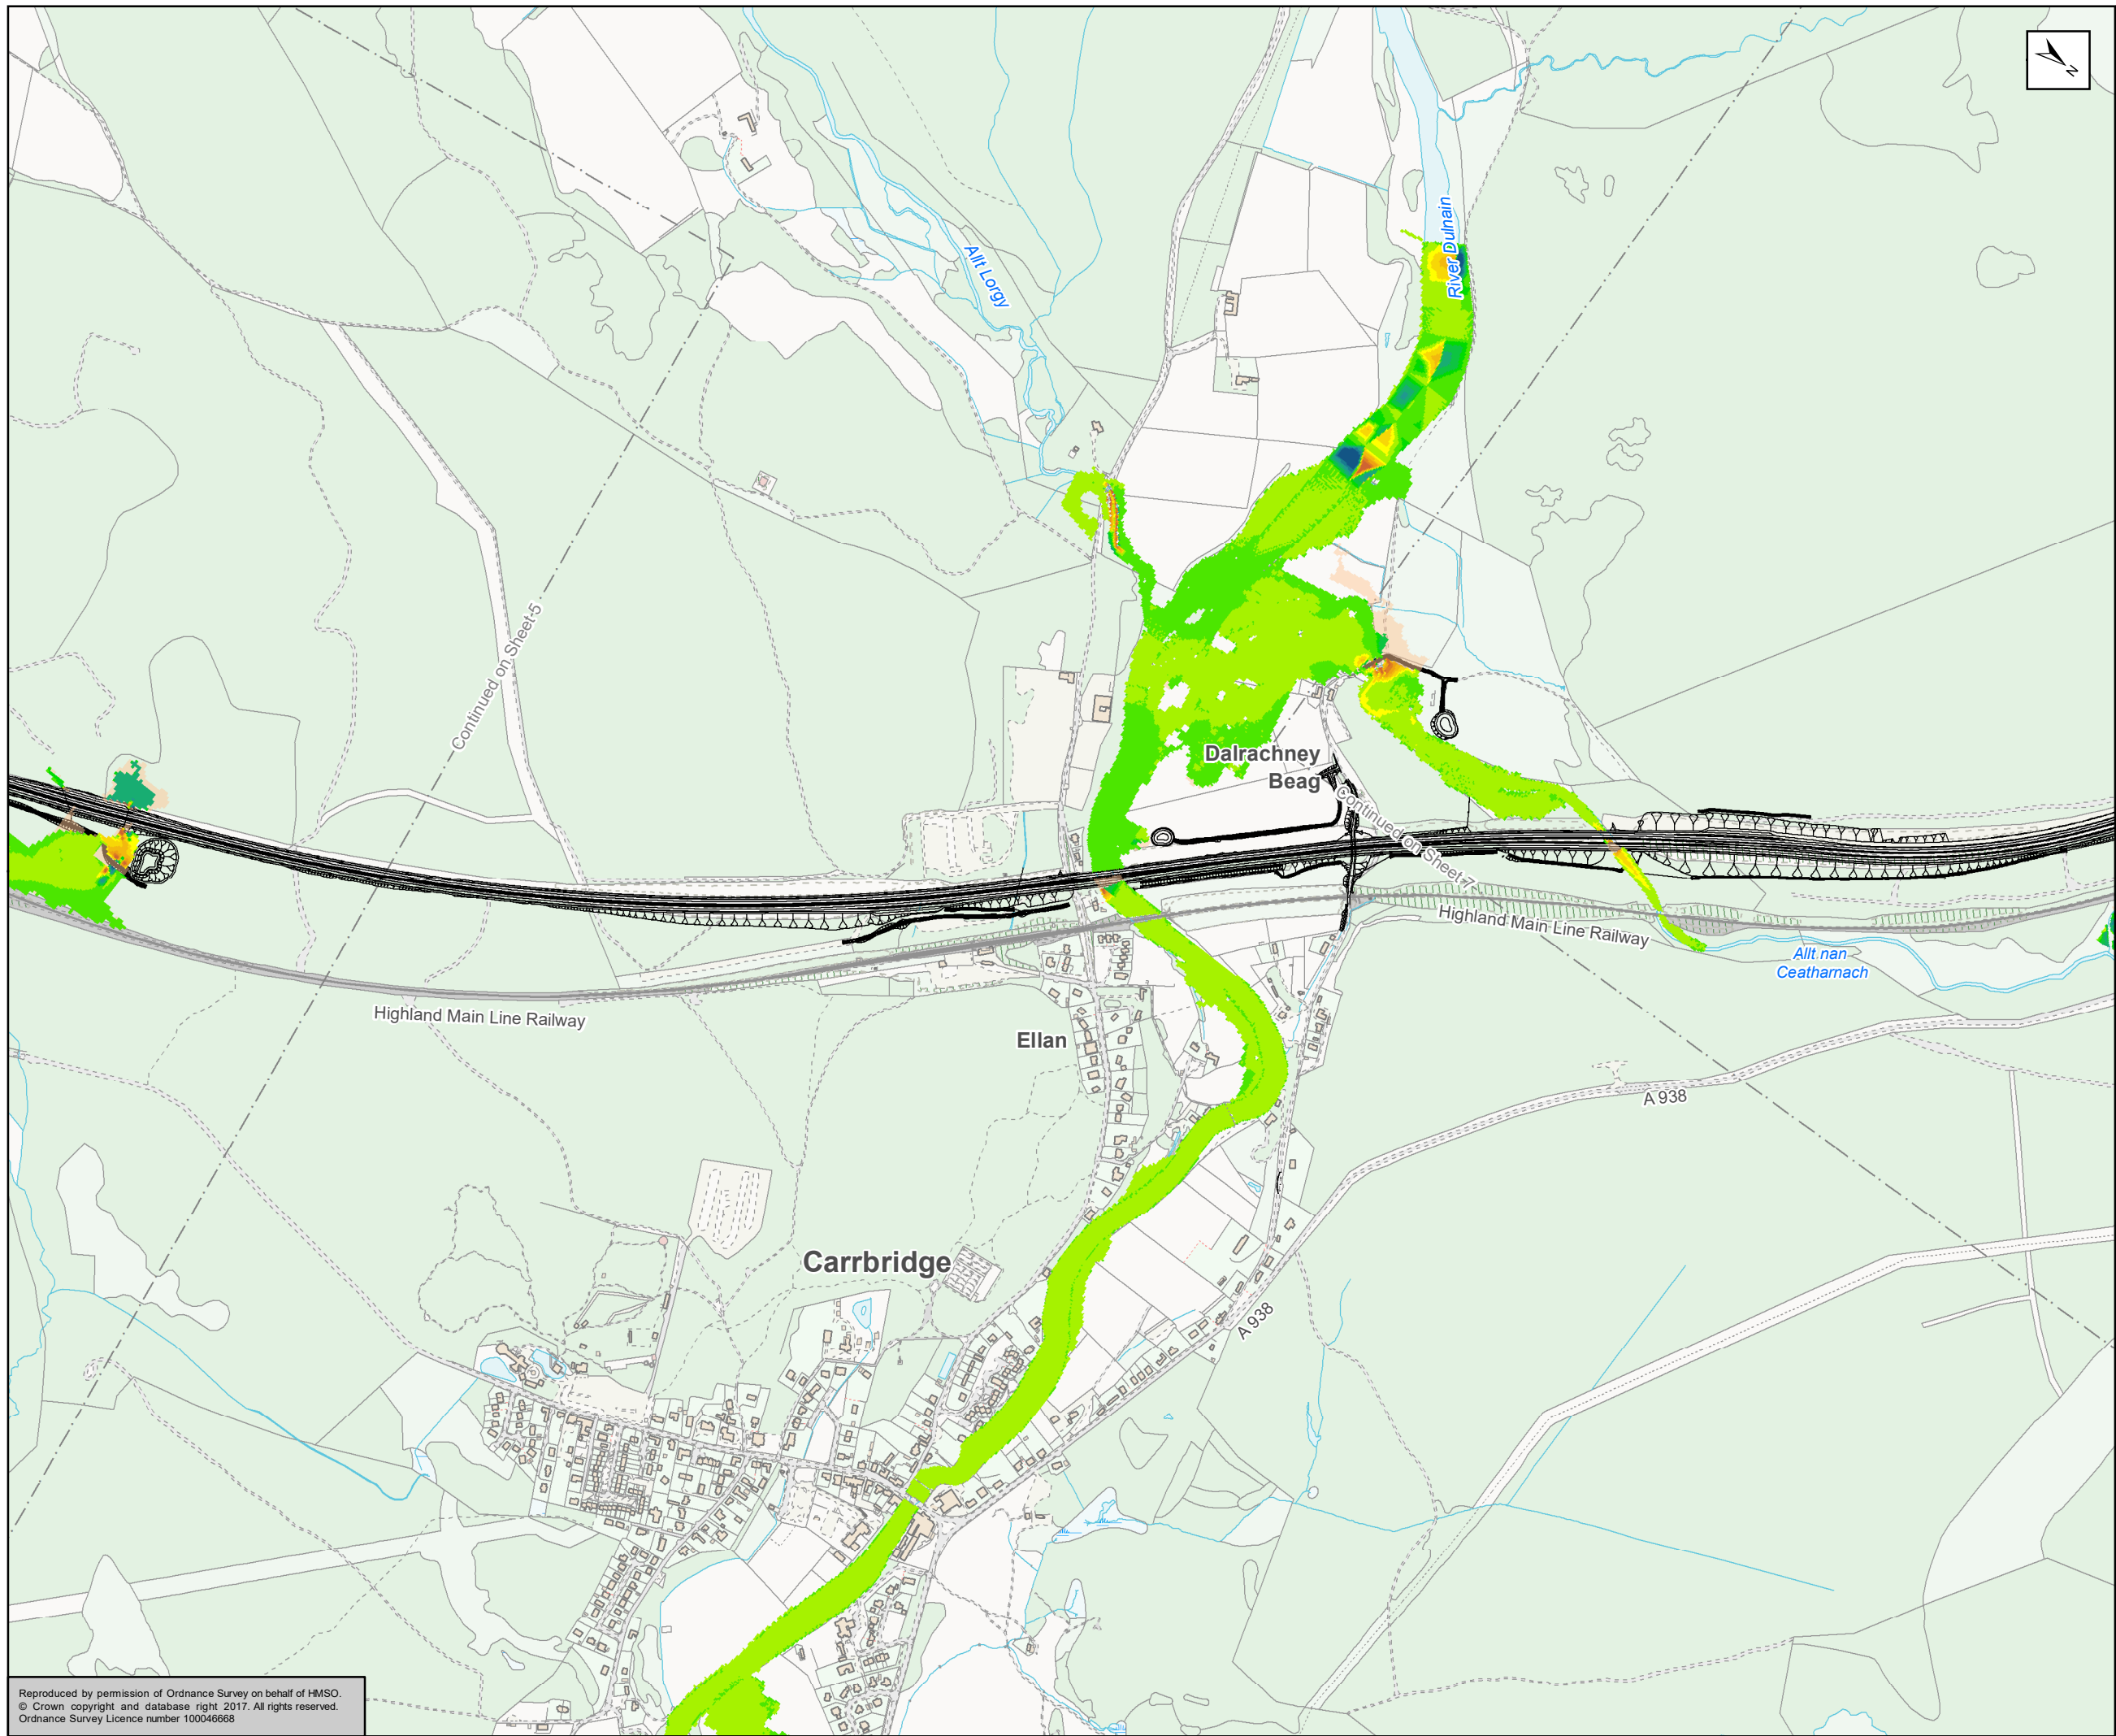

Slochd Summit flooding only modelled in one dimension and is included as part of 0.5% AEP Baseline Flood extent

Kilometres

0 0.25 0.5

Status: FINAL Substudy: B

Client: **TRANSPORT SCOTLAND**  
COMHDHAIL ALBA






**ATKINS** mouchel

Figure A11.3.10  
AMJV 0.5% with Scheme  
Impact Mitigation  
Sheet 6 of 9

Scale: 1:10,000	Drawn: HAH	Checked: TJ	Approved: ROB	Authorised: SB
Document Number: A9P11-AMJ-EWE-Z_ZZZZ_XX-DR-GI-0084	Project Originator: A9P11-AMJ-EWE-Z_ZZZZ_XX-DR-GI-0084	Volume: A9P11-AMJ-EWE-Z_ZZZZ_XX-DR-GI-0084	Revision: P04	
Location:	Type:	Role:	Number:	

Reproduced by permission of Ordnance Survey on behalf of HMSO.  
© Crown copyright and database right 2017. All rights reserved.  
Ordnance Survey Licence number 100046668

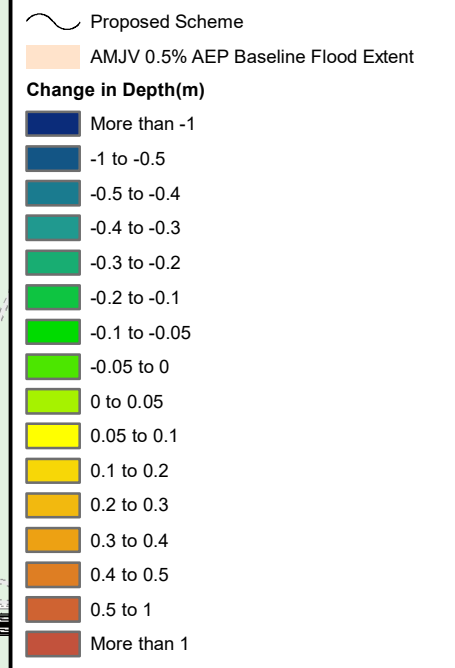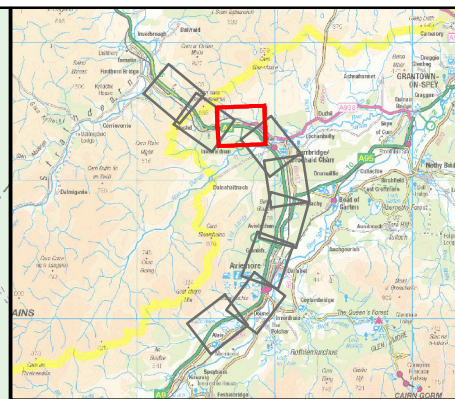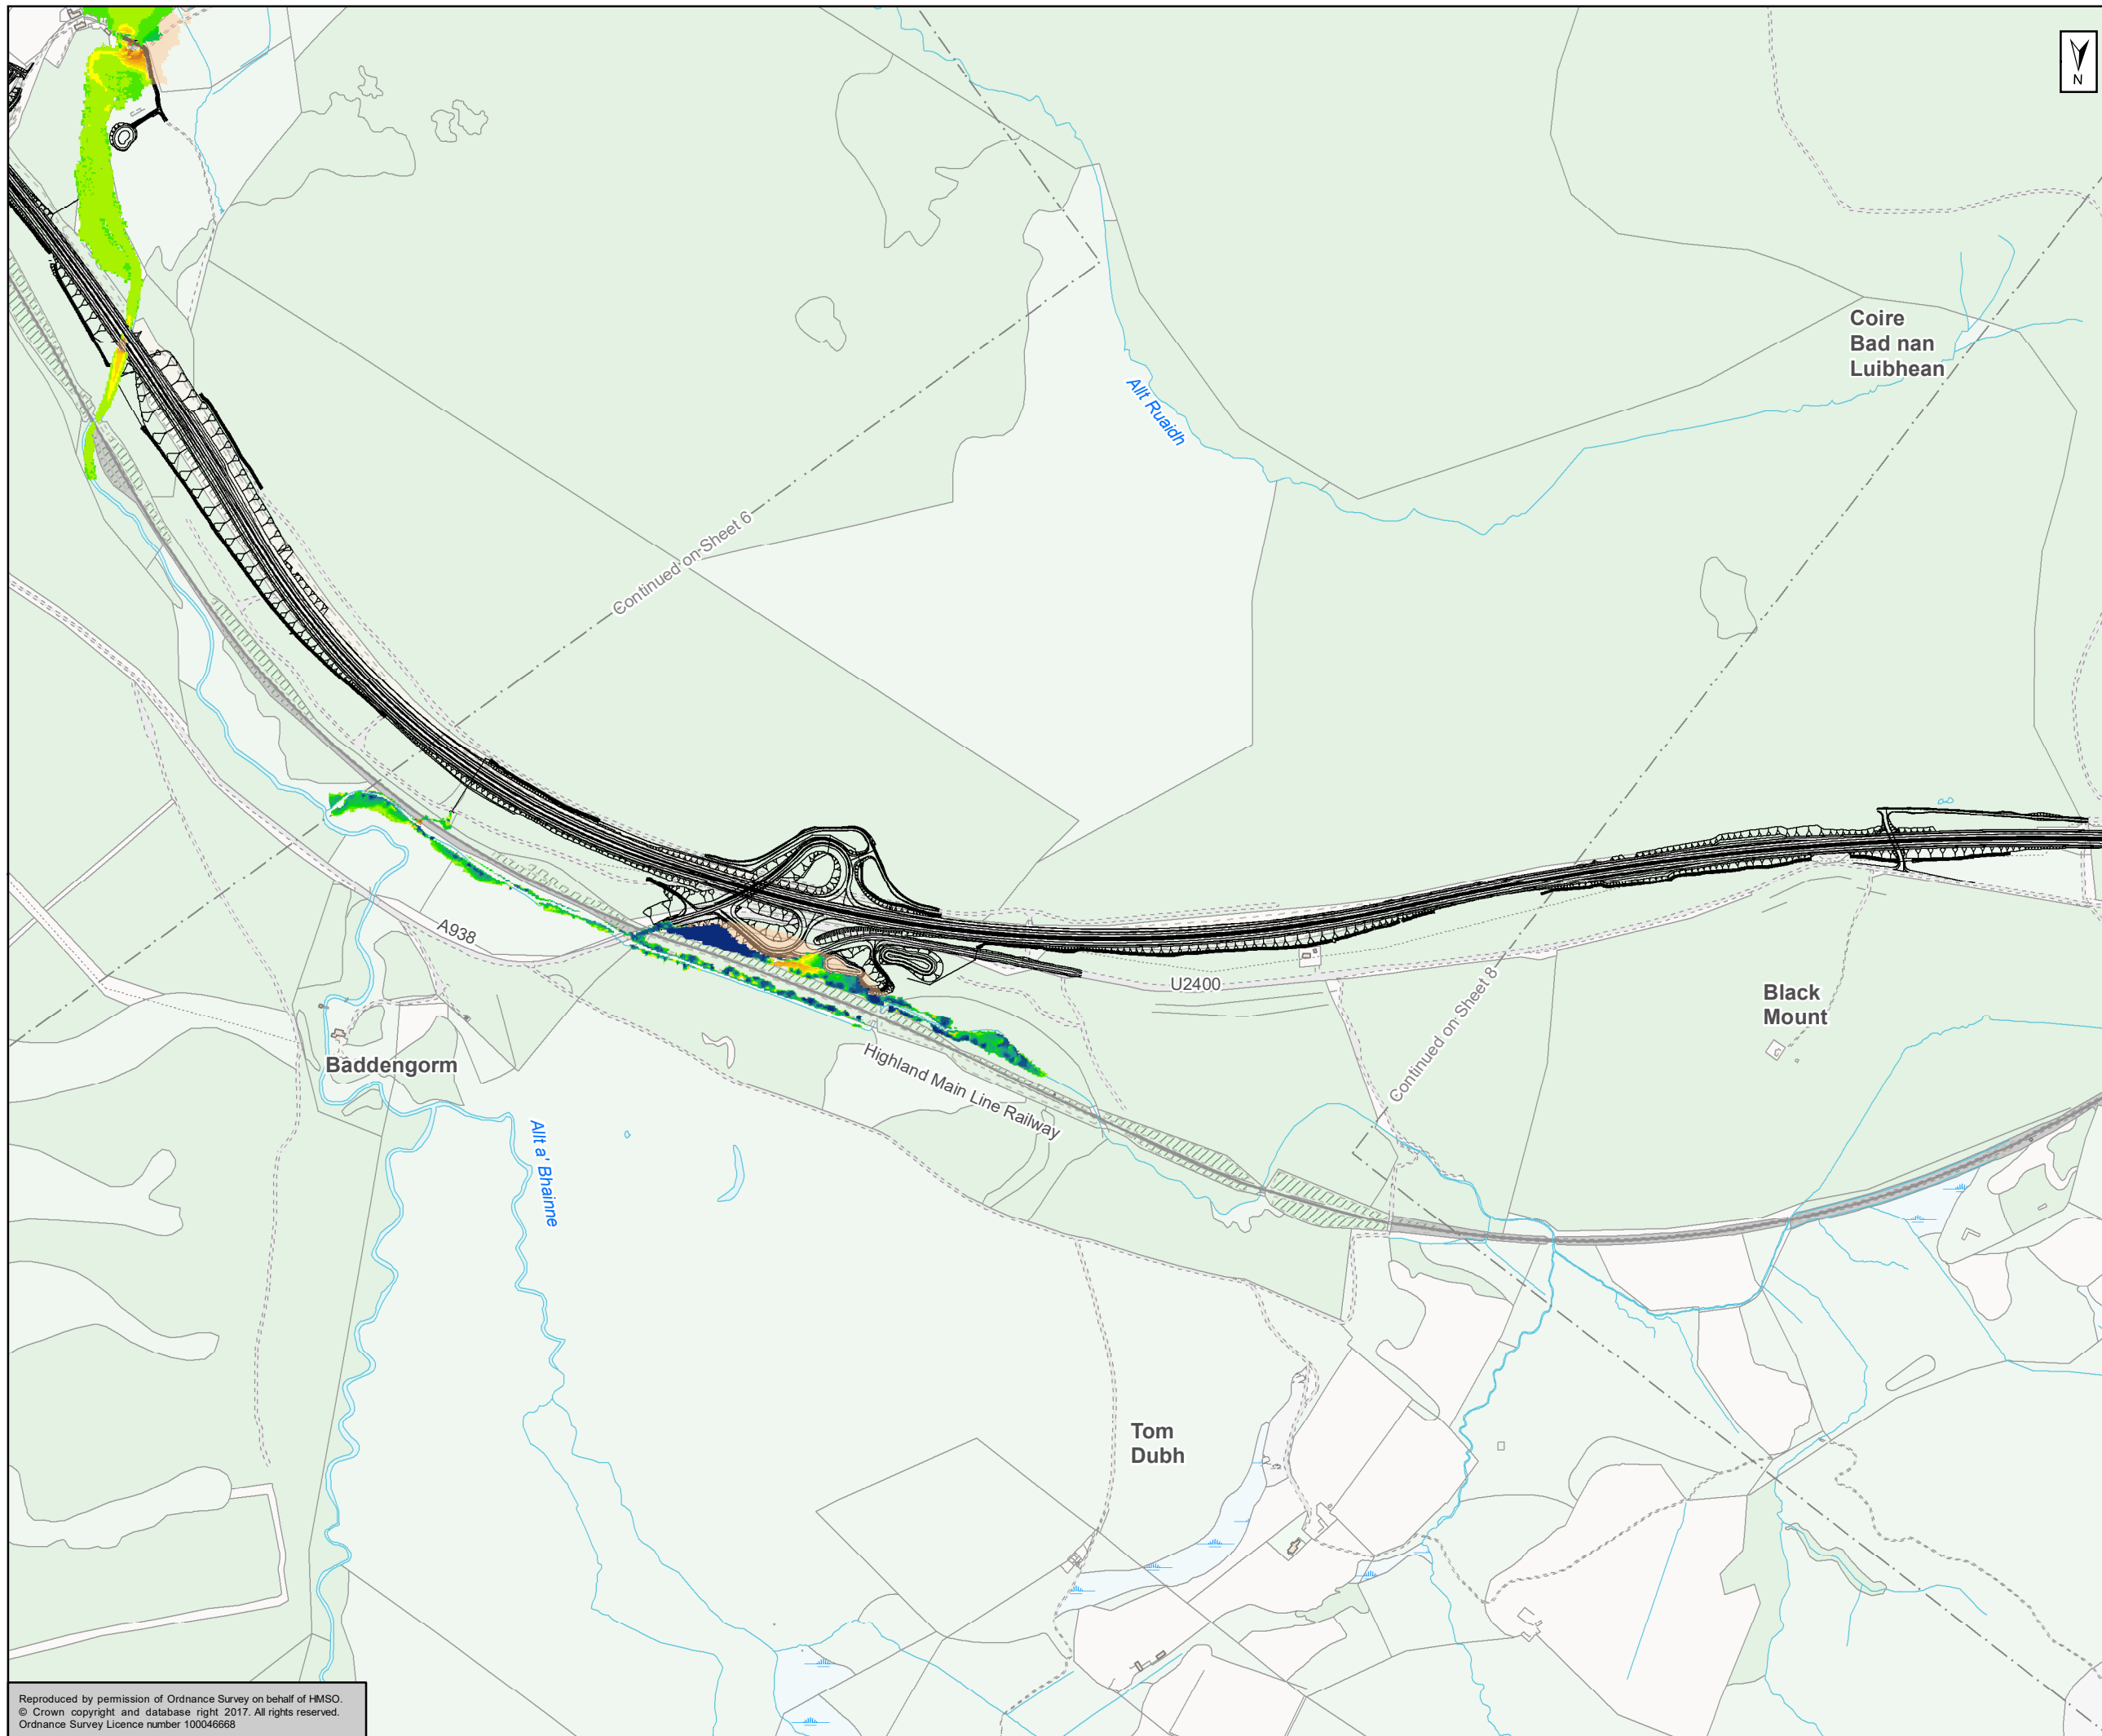

Slochd Summit flooding only modelled in one dimension and is included as part of 0.5% AEP Baseline Flood extent

Kilometres

0 0.25 0.5

Status: FINAL Substudy: B

Client: **TRANSPORT SCOTLAND**  
COMHDHAIL ALBA






**ATKINS** mouchel

Figure A11.3.10  
AMJV 0.5% with Scheme  
Impact Mitigation  
Sheet 7 of 9

Scale: 1:10,000	Drawn: HAH	Checked: TJ	Approved: ROB	Authorised: SB
Document Number: A9P11-AMJ-EWE-Z_ZZZZ_XX-DR-GI-0084	Project Originator: A9P11-AMJ-EWE-Z_ZZZZ_XX-DR-GI-0084	Volume: A9P11-AMJ-EWE-Z_ZZZZ_XX-DR-GI-0084	Revision: P04	
Location:	Type:	Role:	Number:	

Reproduced by permission of Ordnance Survey on behalf of HMSO.  
© Crown copyright and database right 2017. All rights reserved.  
Ordnance Survey Licence number 100046668

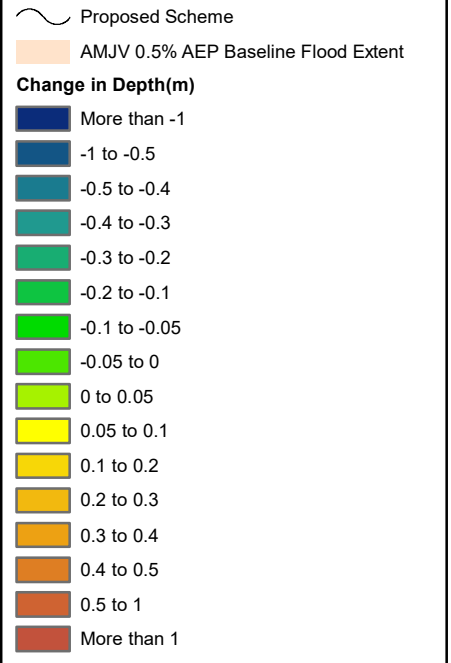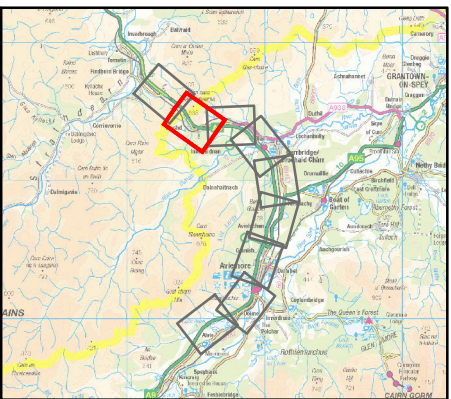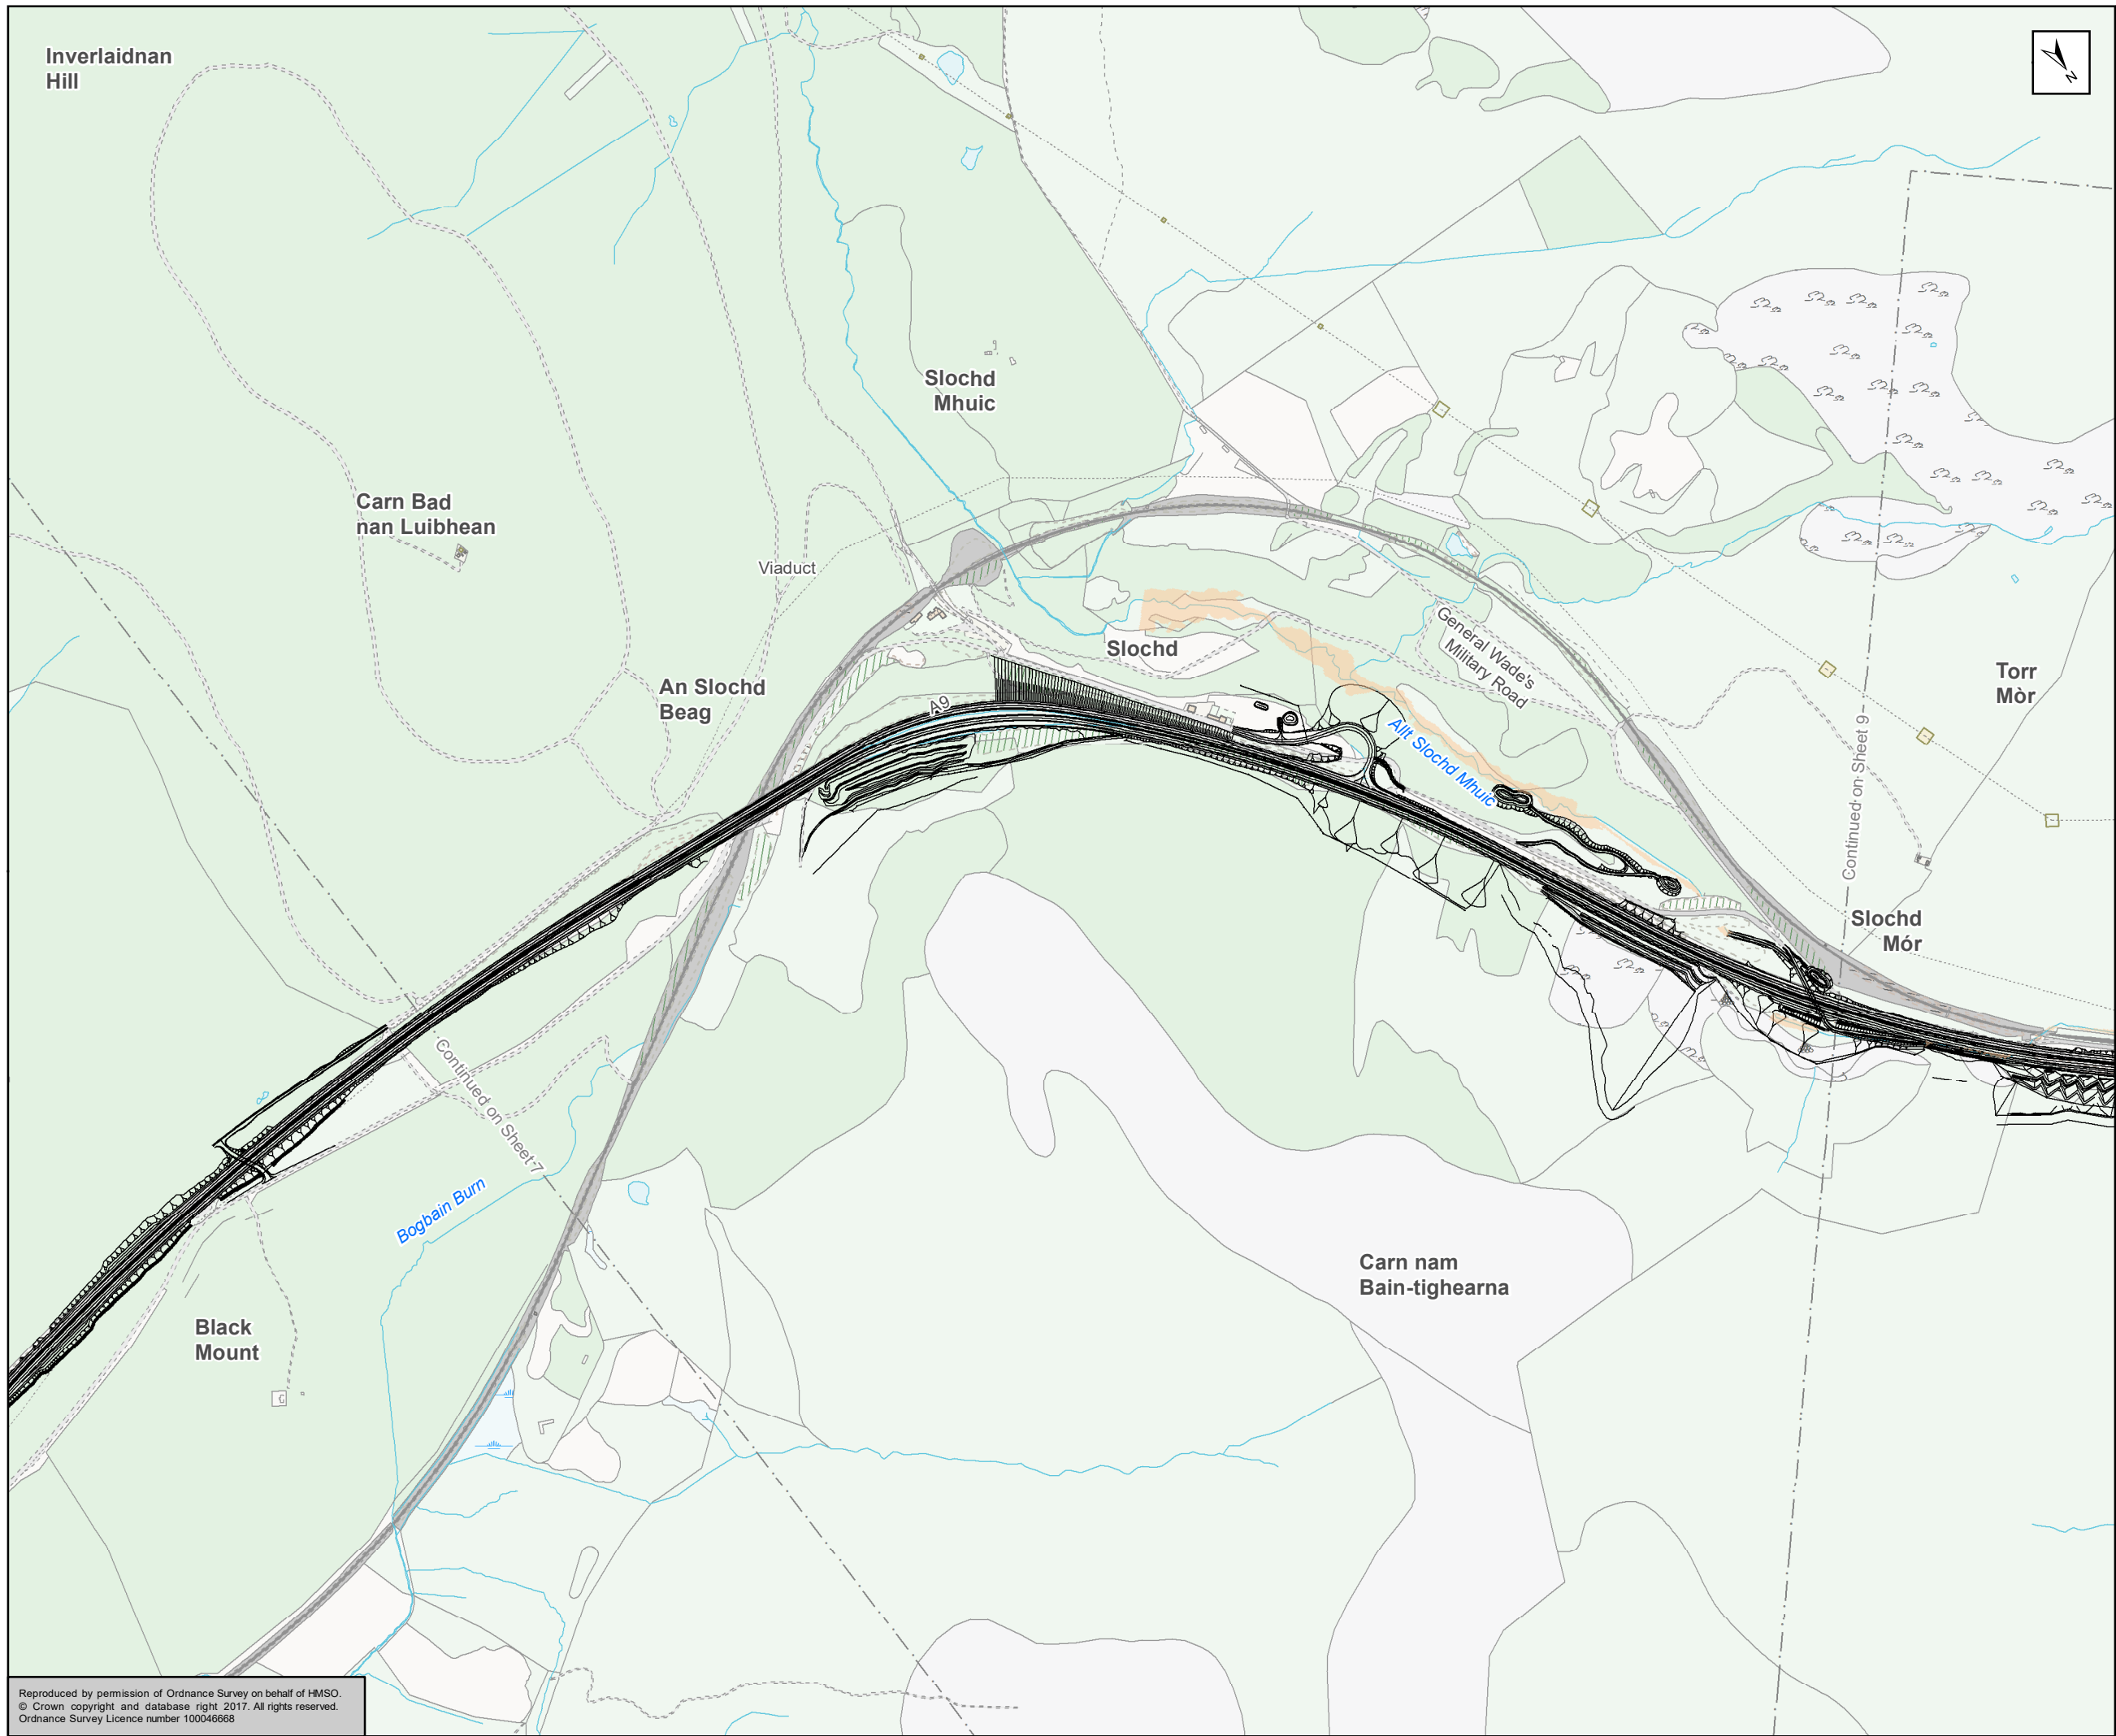

Slochd Summit flooding only modelled in one dimension and is included as part of 0.5% AEP Baseline Flood extent

Kilometres

0 0.25 0.5

Status: FINAL Substudy: B

Client: **TRANSPORT SCOTLAND**  
COMHDHAIL ALBA





**ATKINS** mouchel

Figure A11.3.10  
AMJV 0.5% with Scheme  
Impact Mitigation  
Sheet 8 of 9

Scale: 1:10,000	Drawn: HAH	Checked: TJ	Approved: ROB	Authorised: SB
Document Number: A9P11-AMJ-EWE-Z_ZZZZ_XX-DR-GI-0084	Project Originator: A9P11-AMJ-EWE-Z_ZZZZ_XX-DR-GI-0084	Volume: P04	Revision: P04	
Location:	Type:	Role:	Number:	

Reproduced by permission of Ordnance Survey on behalf of HMSO.  
© Crown copyright and database right 2017. All rights reserved.  
Ordnance Survey Licence number 100046668



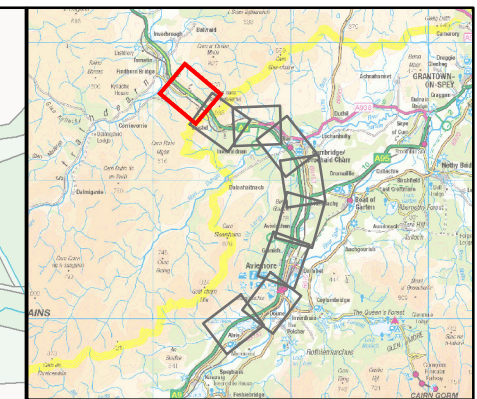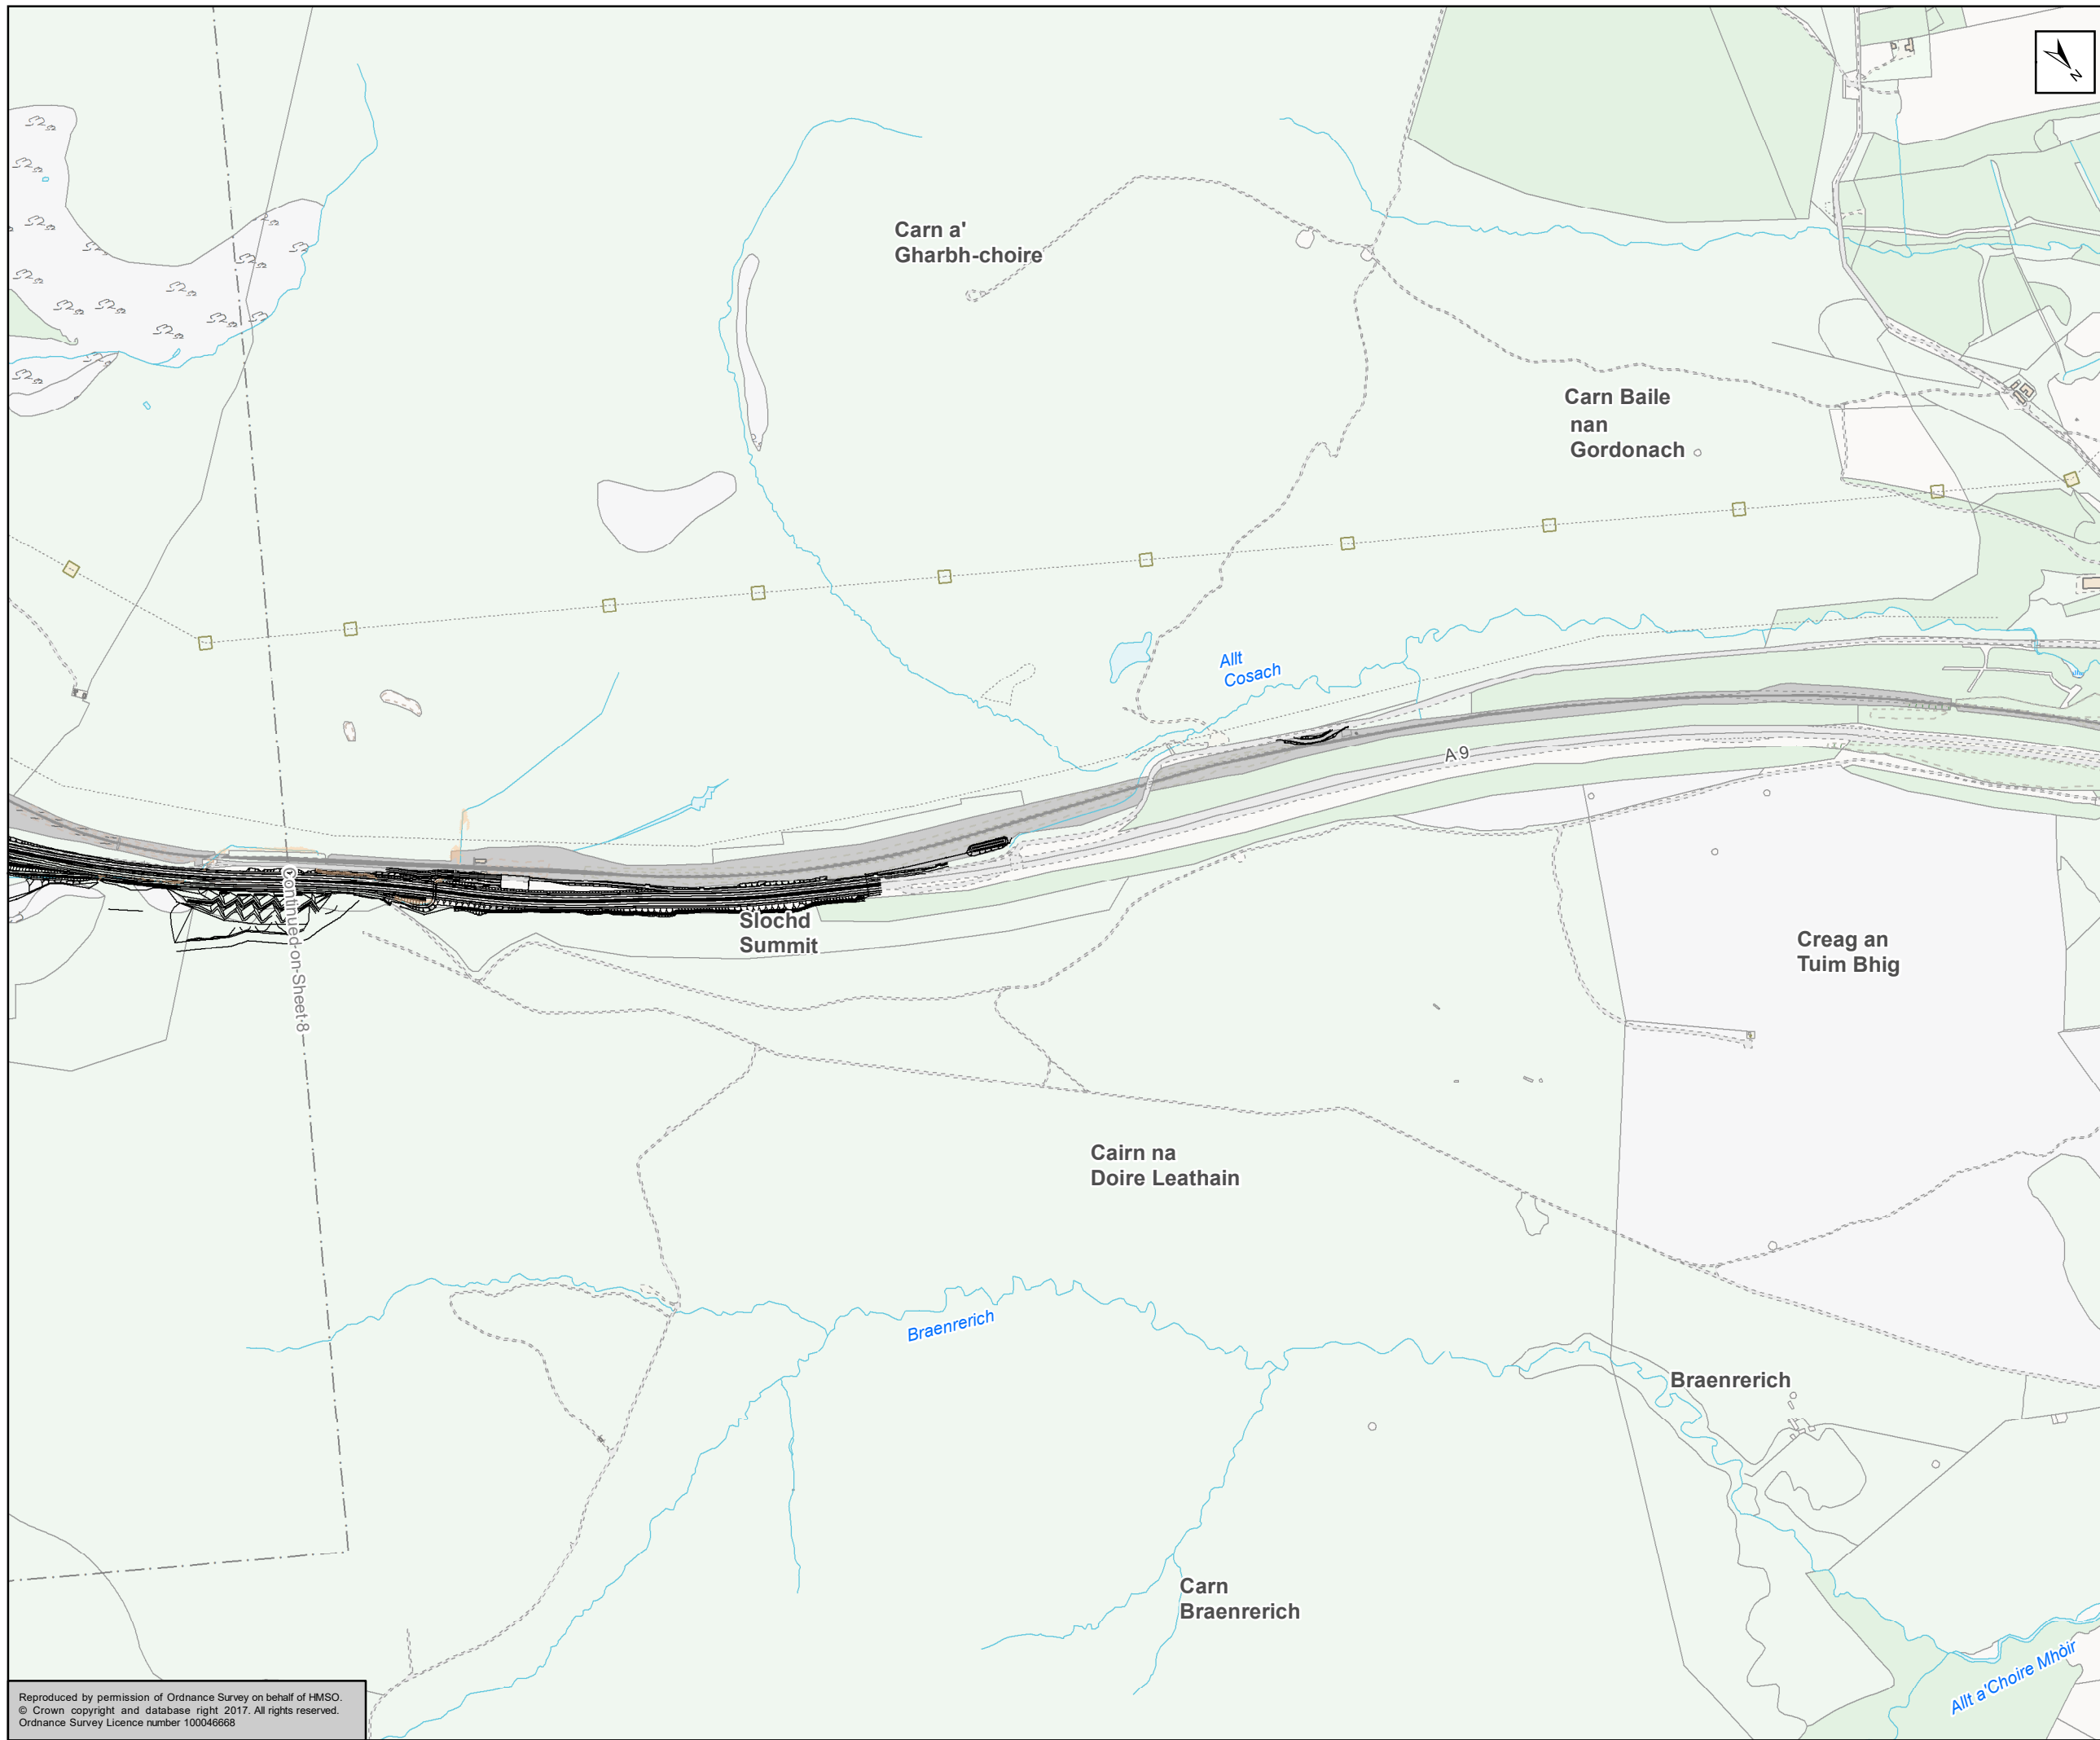

~ Proposed Scheme

AMJV 0.5% AEP Baseline Flood Extent

**Change in Depth(m)**

- More than -1
- 1 to -0.5
- 0.5 to -0.4
- 0.4 to -0.3
- 0.3 to -0.2
- 0.2 to -0.1
- 0.1 to -0.05
- 0.05 to 0
- 0 to 0.05
- 0.05 to 0.1
- 0.1 to 0.2
- 0.2 to 0.3
- 0.3 to 0.4
- 0.4 to 0.5
- 0.5 to 1
- More than 1

Slochd Summit flooding only modelled in one dimension and is included as part of 0.5% AEP Baseline Flood extent

Kilometres

0 0.25 0.5

Status	FINAL	Subsidiary	B
--------	-------	------------	---



Figure A11.3.10  
AMJV 0.5% with Scheme  
Impact Mitigation  
Sheet 9 of 9

Scale	1:10,000	Drawn	HAH	Checked	TJ	Approved	ROB	Authorised	SB
Document Number	Project   Originator   Volume A9P11-AMJ-EWE-Z_ZZZZZ_XX-DR-GI-0084							Revision	P04
Location	Type	Role	Number						

Reproduced by permission of Ordnance Survey on behalf of HMSO.  
© Crown copyright and database right 2017. All rights reserved.  
Ordnance Survey Licence number 100046668