

Visual Part 2

Drawing No.	Drawing Type	Drawing Title	Projectwise Drawing Reference	Software
14.39	ASSESSMENT PLAN	PHOTO VIEWPOINT 34	A9P09-CFJ-ELS-M_ZZZZZ_ZZ-DR-LA-0044	CAD
14.40	ASSESSMENT PLAN	PHOTO VIEWPOINT 35	A9P09-CFJ-ELS-M_ZZZZZ_ZZ-DR-LA-0045	CAD
14.41	ASSESSMENT PLAN	PHOTO VIEWPOINT 36	A9P09-CFJ-ELS-M_ZZZZZ_ZZ-DR-LA-0046	CAD
14.42	ASSESSMENT PLAN	PHOTO VIEWPOINT 37	A9P09-CFJ-ELS-M_ZZZZZ_ZZ-DR-LA-0047	CAD
14.43	ASSESSMENT PLAN	PHOTO VIEWPOINT 38	A9P09-CFJ-ELS-M_ZZZZZ_ZZ-DR-LA-0048	CAD
14.44	ASSESSMENT PLAN	PHOTO VIEWPOINT 39	A9P09-CFJ-ELS-M_ZZZZZ_ZZ-DR-LA-0049	CAD
14.45	ASSESSMENT PLAN	PHOTO VIEWPOINT 40	A9P09-CFJ-ELS-M_ZZZZZ_ZZ-DR-LA-0050	CAD
14.46	ASSESSMENT PLAN	PHOTO VIEWPOINT 41	A9P09-CFJ-ELS-M_ZZZZZ_ZZ-DR-LA-0051	CAD
14.47	ASSESSMENT PLAN	PHOTO VIEWPOINT 42	A9P09-CFJ-ELS-M_ZZZZZ_ZZ-DR-LA-0052	CAD
14.48	ASSESSMENT PLAN	PHOTO VIEWPOINT 43	A9P09-CFJ-ELS-M_ZZZZZ_ZZ-DR-LA-0082	CAD
14.49	BASELINE PLAN	PHOTO VIEWPOINT A	A9P09-CFJ-ELS-M_ZZZZZ_ZZ-DR-LA-0053	CAD
14.50	BASELINE PLAN	PHOTO VIEWPOINT B	A9P09-CFJ-ELS-M_ZZZZZ_ZZ-DR-LA-0054	CAD
14.51	BASELINE PLAN	PHOTO VIEWPOINT C	A9P09-CFJ-ELS-M_ZZZZZ_ZZ-DR-LA-0055	CAD
14.52	BASELINE PLAN	PHOTO VIEWPOINT D	A9P09-CFJ-ELS-M_ZZZZZ_ZZ-DR-LA-0056	CAD
14.53	BASELINE PLAN	PHOTO VIEWPOINT E	A9P09-CFJ-ELS-M_ZZZZZ_ZZ-DR-LA-0057	CAD
14.54	BASELINE PLAN	PHOTO VIEWPOINT F	A9P09-CFJ-ELS-M_ZZZZZ_ZZ-DR-LA-0058	CAD
14.55	BASELINE PLAN	PHOTO VIEWPOINT G	A9P09-CFJ-ELS-M_ZZZZZ_ZZ-DR-LA-0059	CAD
14.56	BASELINE PLAN	PHOTO VIEWPOINT H	A9P09-CFJ-ELS-M_ZZZZZ_ZZ-DR-LA-0060	CAD
14.57	BASELINE PLAN	PHOTO VIEWPOINT I	A9P09-CFJ-ELS-M_ZZZZZ_ZZ-DR-LA-0061	CAD
14.58	BASELINE PLAN	PHOTO VIEWPOINT J	A9P09-CFJ-ELS-M_ZZZZZ_ZZ-DR-LA-0062	CAD
14.59	BASELINE PLAN	PHOTO VIEWPOINT K	A9P09-CFJ-ELS-M_ZZZZZ_ZZ-DR-LA-0063	CAD
14.60	BASELINE PLAN	PHOTO VIEWPOINT L	A9P09-CFJ-ELS-M_ZZZZZ_ZZ-DR-LA-0064	CAD
14.61	BASELINE PLAN	PHOTO VIEWPOINT M	A9P09-CFJ-ELS-M_ZZZZZ_ZZ-DR-LA-0065	CAD
14.62	BASELINE PLAN	PHOTO VIEWPOINT N	A9P09-CFJ-ELS-M_ZZZZZ_ZZ-DR-LA-0066	CAD
14.63	BASELINE PLAN	PHOTO VIEWPOINT O	A9P09-CFJ-ELS-M_ZZZZZ_ZZ-DR-LA-0067	CAD
14.64	BASELINE PLAN	PHOTO VIEWPOINT P	A9P09-CFJ-ELS-M_ZZZZZ_ZZ-DR-LA-0068	CAD
14.65	BASELINE PLAN	PHOTO VIEWPOINT Q	A9P09-CFJ-ELS-M_ZZZZZ_ZZ-DR-LA-0069	CAD

Drawing No.	Drawing Type	Drawing Title	Projectwise Drawing Reference	Software
14.66	BASELINE PLAN	PHOTO VIEWPOINT R	A9P09-CFJ-ELS-M_ZZZZZ_ZZ-DR-LA-0070	CAD
14.67	BASELINE PLAN	PHOTO VIEWPOINT S	A9P09-CFJ-ELS-M_ZZZZZ_ZZ-DR-LA-0071	CAD
14.68	BASELINE PLAN	EFFECTS ON REPRESENTATIVE VISUAL RECEPTORS DURING CONSTRUCTION SHEET 1	A9P09-CFJ-ELS-M_ZZZZZ_ZZ-DR-LA-0073	GIS
14.69	BASELINE PLAN	EFFECTS ON REPRESENTATIVE VISUAL RECEPTORS DURING CONSTRUCTION SHEET 2	A9P09-CFJ-ELS-M_ZZZZZ_ZZ-DR-LA-0074	GIS
14.70	BASELINE PLAN	EFFECTS ON REPRESENTATIVE VISUAL RECEPTORS AT OPERATION YEAR 1 SHEET 1	A9P09-CFJ-ELS-M_ZZZZZ_ZZ-DR-LA-0075	GIS
14.71	BASELINE PLAN	EFFECTS ON REPRESENTATIVE VISUAL RECEPTORS AT OPERATION YEAR 1 SHEET 2	A9P09-CFJ-ELS-M_ZZZZZ_ZZ-DR-LA-0076	GIS
14.72	BASELINE PLAN	EFFECTS ON REPRESENTATIVE VISUAL RECEPTORS AT OPERATION YEARS 15-25 SHEET 1	A9P09-CFJ-ELS-M_ZZZZZ_ZZ-DR-LA-0077	GIS
14.73	BASELINE PLAN	EFFECTS ON REPRESENTATIVE VISUAL RECEPTORS AT OPERATION YEARS 15-25 SHEET 2	A9P09-CFJ-ELS-M_ZZZZZ_ZZ-DR-LA-0078	GIS
14.74	BASELINE PLAN	INDICATIVE PHOTOMONTAGE 1	A9P09-CFJ-ELS-M_ZZZZZ_ZZ-DR-LA-0083	CAD
14.75	BASELINE PLAN	INDICATIVE PHOTOMONTAGE 2	A9P09-CFJ-ELS-M_ZZZZZ_ZZ-DR-LA-0084	CAD
14.76	BASELINE PLAN	INDICATIVE PHOTOMONTAGE 3	A9P09-CFJ-ELS-M_ZZZZZ_ZZ-DR-LA-0085	CAD

VIEW NORTH WEST FROM B915/ RESIDENTIAL RECEPTORS TO THE WEST OF LYNCHAT VILLAGE



SUMMER VIEW



WINTER VIEW



ch2m FAIRHURST
 CH2M HILL Fairhurst JV
 C/O: City Park 368 Alexandra Parade
 Glasgow G31 3AU
 Tel +44 (0)141 5522000
 Fax +44 (0)141 552 2525

NOTES:	SUMMER	WINTER
CAMERA	NIKON D3200	NIKON D3200
CAMERA LENS:	50MM	50MM
DATE OF PHOTOGRAPHY:	22/08/17	22/11/17
TIME OF PHOTOGRAPHY:	16:46 PM	14:57 PM

GRID REFERENCE: NH 78219 01693
 FOR LOCATIONS, PLEASE REFER TO DRAWINGS 14.4 AND 14.5

REV	DATE	DESCRIPTION	BY	APVD
P02	16-07-18	FINAL REVISIONS	AW	JF
P01	01-04-18	DRAFT FOR COMMENT	ST	JF

PROJECT 9 CRUBENMORE TO KINCRAIG EIA			
DMRB STAGE 3			
DRAWING 14.39			
REPRESENTATIVE VIEWPOINT 34			
DESIGN:	DRAWN:	CHK:	APP:
ER	SDR	SWG	JF
NTS			
DATE:	31/10/17		
PROJ:	495298		
DWG:	A9P09-CFJ-ELS-M_ZZZZZ_ZZ-DR-LA-0044		
SHEET: 1 of 1	REVISION: C01	A3	

VIEW NORTH EAST FROM B915/ RESIDENTIAL RECEPTORS TO THE EAST OF LYNCHAT VILLAGE



SUMMER VIEW



WINTER VIEW



ch2m FAIRHURST
 CH2M HILL Fairhurst JV
 C/O: City Park 368 Alexandra Parade
 Glasgow G31 3AU
 Tel +44 (0)141 5522000
 Fax +44 (0)141 552 2525

NOTES:	SUMMER	WINTER
CAMERA	NIKON D3200	NIKON D3200
CAMERA LENS:	50MM	50MM
DATE OF PHOTOGRAPHY:	23/08/17	22/11/17
TIME OF PHOTOGRAPHY:	15:58 PM	15:05 PM

GRID REFERENCE: NH 78501 01837
 FOR LOCATIONS, PLEASE REFER TO DRAWINGS 14.4 AND 14.5

REV	DATE	DESCRIPTION	BY	APVD
P02	16-07-18	FINAL REVISIONS	AW	JF
P01	01-04-18	DRAFT FOR COMMENT	ST	JF

PROJECT 9 CRUBENMORE TO KINCRAIG EIA			
DMRB STAGE 3			
DRAWING 14.40			
REPRESENTATIVE VIEWPOINT 35			
DESIGN:	DRAWN:	CHK:	APP:
ER	SDR	SWG	JF
NTS			
DATE:	31/10/17		
PROJ:	495298		
DWG:	A9P09-CFJ-ELS-M_ZZZZZ_ZZ-DR-LA-0045		
SHEET: 1 of 1	REVISION: C01	A3	

VIEW NORTH FROM B915/ RESIDENTIAL RECEPTORS TO THE EAST OF LYNCHAT VILLAGE



SUMMER VIEW



WINTER VIEW



ch2m FAIRHURST
 CH2M HILL Fairhurst JV
 C/O: City Park 368 Alexandra Parade
 Glasgow G31 3AU
 Tel +44 (0)141 5522000
 Fax +44 (0)141 552 2525

NOTES:	SUMMER	WINTER
CAMERA	NIKON D3200	NIKON D3200
CAMERA LENS:	50MM	50MM
DATE OF PHOTOGRAPHY:	23/08/17	22/11/17
TIME OF PHOTOGRAPHY:	15:49 PM	15:29 PM

GRID REFERENCE: NH 78937 02012
 FOR LOCATIONS, PLEASE REFER TO DRAWINGS 14.4 AND 14.5

REV	DATE	DESCRIPTION	BY	APVD
P02	16-07-18	FINAL REVISIONS	AW	JF
P01	01-04-18	DRAFT FOR COMMENT	ST	JF

PROJECT 9 CRUBENMORE TO KINCRAIG EIA			
DMRB STAGE 3			
DRAWING 14.41			
REPRESENTATIVE VIEWPOINT 36			
DESIGN:	DRAWN:	CHK:	APP:
ER	SDR	SWG	JF
NTS			
DATE:	31/10/17		
PROJ:	495298		
DWG:	A9P09-CFJ-ELS-M_ZZZZZ_ZZ-DR-LA-0046		
SHEET: 1 of 1	REVISION: C01	A3	

VIEW SOUTH EAST FROM UNNAMED ROAD ADJACENT TO BALAVIL PROPERTY NEAREST TO THE A9



SUMMER VIEW



WINTER VIEW



ch2m FAIRHURST
 CH2M HILL Fairhurst JV
 C/O: City Park 368 Alexandra Parade
 Glasgow G31 3AU
 Tel +44 (0)141 5522000
 Fax +44 (0)141 552 2525

NOTES:	SUMMER	WINTER
CAMERA	NIKON D3200	NIKON D3200
CAMERA LENS:	50MM	50MM
DATE OF PHOTOGRAPHY:	23/08/17	22/11/17
TIME OF PHOTOGRAPHY:	13:28 PM	15:48 PM

GRID REFERENCE: NH 79040 02299
 FOR LOCATIONS, PLEASE REFER TO DRAWINGS 14.4 AND 14.5

REV	DATE	DESCRIPTION	BY	APVD
P02	16-07-18	FINAL REVISIONS	AW	JF
P01	01-04-18	DRAFT FOR COMMENT	ST	JF

PROJECT 9 CRUBENMORE TO KINCRAIG EIA			
DMRB STAGE 3			
DRAWING 14.42			
REPRESENTATIVE VIEWPOINT 37			
DESIGN:	DRAWN:	CHK:	APP:
ER	SDR	SWG	JF
NTS			
DATE:	31/10/17		
PROJ:	495298		
DWG:	A9P09-CFJ-ELS-M_ZZZZZ_ZZ-DR-LA-0047		
SHEET: 1 of 1	REVISION: C01	A3	

VIEW SOUTH EAST FROM GARDEN TO THE FRONT OF BALAVIL HOUSE



SUMMER VIEW



WINTER VIEW



ch2m FAIRHURST
 CH2M HILL Fairhurst JV
 C/O: City Park 368 Alexandra Parade
 Glasgow G31 3AU
 Tel +44 (0)141 5522000
 Fax +44 (0)141 552 2525

NOTES:	SUMMER	WINTER
CAMERA	NIKON D3200	NIKON D3200
CAMERA LENS:	50MM	50MM
DATE OF PHOTOGRAPHY:	19/07/18	14/03/18
TIME OF PHOTOGRAPHY:	12:44 PM	10:57 AM

GRID REFERENCE: NH 79112 02653
 FOR LOCATIONS, PLEASE REFER TO DRAWINGS 14.4 AND 14.5

REV	DATE	DESCRIPTION	BY	APVD
P02	16-07-18	FINAL REVISIONS	AW	JF
P01	01-04-18	DRAFT FOR COMMENT	ST	JF

PROJECT 9 CRUBENMORE TO KINCRAIG EIA			
DMRB STAGE 3			
DRAWING 14.43			
REPRESENTATIVE VIEWPOINT 38			
DESIGN:	DRAWN:	CHK:	APP:
ER	SDR	SWG	JF
NTS			
DATE:	31/10/17		
PROJ:	495298		
DWG:	A9P09-CFJ-ELS-M_ZZZZZ_ZZ-DR-LA-0048		
SHEET: 1 of 1	REVISION: C01	A3	

VIEW SOUTH EAST FROM UNNAMED ROAD/ BALAVIL ESTATE



SUMMER VIEW



WINTER VIEW



ch2m FAIRHURST
 CH2M HILL Fairhurst JV
 C/O: City Park 368 Alexandra Parade
 Glasgow G31 3AU
 Tel +44 (0)141 5522000
 Fax +44 (0)141 552 2525

NOTES:	SUMMER	WINTER
CAMERA	NIKON D3200	NIKON D3200
CAMERA LENS:	50MM	50MM
DATE OF PHOTOGRAPHY:	23/08/17	15/03/18
TIME OF PHOTOGRAPHY:	13:50PM	10:04AM

GRID REFERENCE: NH 79581 03150
 FOR LOCATIONS, PLEASE REFER TO DRAWINGS 14.4 AND 14.5

REV	DATE	DESCRIPTION	BY	APVD
P02	16-07-18	FINAL REVISIONS	AW	JF
P01	01-04-18	DRAFT FOR COMMENT	ST	JF

PROJECT 9 CRUBENMORE TO KINCRAIG EIA			
DMRB STAGE 3			
DRAWING 14.44			
REPRESENTATIVE VIEWPOINT 39			
DESIGN:	DRAWN:	CHK:	APP:
ER	SDR	SWG	JF
NTS			
DATE:	31/10/17		
PROJ:	495298		
DWG:	A9P09-CFJ-ELS-M_ZZZZZ_ZZ-DR-LA-0049		
SHEET: 1 of 1	REVISION: C01	A3	

VIEW NORTH WEST FROM B970 AT INSH VILLAGE



SUMMER VIEW



WINTER VIEW



ch2m FAIRHURST
 CH2M HILL Fairhurst JV
 C/O: City Park 368 Alexandra Parade
 Glasgow G31 3AU
 Tel +44 (0)141 5522000
 Fax +44 (0)141 552 2525

NOTES:	SUMMER	WINTER
CAMERA	NIKON D3200	NIKON D3200
CAMERA LENS:	50MM	50MM
DATE OF PHOTOGRAPHY:	23/08/17	22/11/17
TIME OF PHOTOGRAPHY:	10:21 AM	12:10 PM

GRID REFERENCE: NH 81192 01624
 FOR LOCATIONS, PLEASE REFER TO DRAWINGS 14.4 AND 14.5

REV	DATE	DESCRIPTION	BY	APVD
P02	16-07-18	FINAL REVISIONS	AW	JF
P01	01-04-18	DRAFT FOR COMMENT	ST	JF

PROJECT 9 CRUBENMORE TO KINCRAIG EIA			
DMRB STAGE 3			
DRAWING 14.45			
REPRESENTATIVE VIEWPOINT 40			
DESIGN:	DRAWN:	CHK:	APP:
ER	SDR	SWG	JF
NTS			
DATE:	31/10/17		
PROJ:	495298		
DWG:	A9P09-CFJ-ELS-M_ZZZZZ_ZZ-DR-LA-0050		
SHEET: 1 of 1	REVISION: C01	A3	

VIEW SOUTH EAST TOWARDS THE B9152/ A9 UNDERBRIDGE ON THE ROAD TO THE HIGHLAND WILDLIFE PARK



SUMMER VIEW



WINTER VIEW



ch2m FAIRHURST
 CH2M HILL Fairhurst JV
 C/O: City Park 368 Alexandra Parade
 Glasgow G31 3AU
 Tel +44 (0)141 5522000
 Fax +44 (0)141 552 2525

NOTES:	SUMMER	WINTER
CAMERA	NIKON D3200	NIKON D3200
CAMERA LENS:	50MM	50MM
DATE OF PHOTOGRAPHY:	22/08/17	22/11/17
TIME OF PHOTOGRAPHY:	17:00 PM	15:14 PM

GRID REFERENCE: NH 81108 03741
 FOR LOCATIONS, PLEASE REFER TO DRAWINGS 14.4 AND 14.5

REV	DATE	DESCRIPTION	BY	APVD
P02	16-07-18	FINAL REVISIONS	AW	JF
P01	01-04-18	DRAFT FOR COMMENT	ST	JF

PROJECT 9 CRUBENMORE TO KINCRAIG EIA			
DMRB STAGE 3			
DRAWING 14.46			
REPRESENTATIVE VIEWPOINT 41			
DESIGN:	DRAWN:	CHK:	APP:
ER	SDR	SWG	JF
NTS			
DATE:	31/10/17		
PROJ:	495298		
DWG:	A9P09-CFJ-ELS-M_ZZZZZ_ZZ-DR-LA-0051		
SHEET: 1 of 1	REVISION: C01	A3	

VIEW NORTH WEST FROM THE B9152 TOWARDS THE A9 UNDERBRIDGE AND ROAD LEADING TO THE HIGHLAND WILDLIFE PARK



SUMMER VIEW



WINTER VIEW



ch2m FAIRHURST
 CH2M HILL Fairhurst JV
 C/O: City Park 368 Alexandra Parade
 Glasgow G31 3AU
 Tel +44 (0)141 5522000
 Fax +44 (0)141 552 2525

NOTES:	SUMMER	WINTER
CAMERA	NIKON D3200	NIKON D3200
CAMERA LENS:	50MM	50MM
DATE OF PHOTOGRAPHY:	22/08/17	22/11/17
TIME OF PHOTOGRAPHY:	17:09 PM	15:18 PM

GRID REFERENCE: NH 81206 03657
 FOR LOCATIONS, PLEASE REFER TO DRAWINGS 14.4 AND 14.5

PROJECT 9 CRUBENMORE TO KINCRAIG EIA
 DMRB STAGE 3
 DRAWING 14.47
 REPRESENTATIVE VIEWPOINT 42

DESIGN:	DRAWN:	CHK:	APP:
ER	SDR	SWG	JF

NTS

DATE:	31/10/17
PROJ:	495298
DWG:	A9P09-CFJ-ELS-M_ZZZZZ_ZZ-DR-LA-0052
SHEET:	1 of 1
REVISION:	C01
	A3

REV	DATE	DESCRIPTION	BY	APVD
P02	16-07-18	FINAL REVISIONS	AW	JF
P01	01-04-18	DRAFT FOR COMMENT	ST	JF

VIEW SOUTH EAST FROM LYNCHAT SOUTERRAIN (RAITTS CAVE)



SUMMER VIEW



WINTER VIEW



ch2m FAIRHURST
 CH2M HILL Fairhurst JV
 C/O: City Park 368 Alexandra Parade
 Glasgow G31 3AU
 Tel +44 (0)141 5522000
 Fax +44 (0)141 552 2525

NOTES:	SUMMER	WINTER
CAMERA	NIKON D3200	NIKON D3200
CAMERA LENS:	50MM	50MM
DATE OF PHOTOGRAPHY:	19/07/18	13/03/18
TIME OF PHOTOGRAPHY:	11:55 AM	14:56 PM

GRID REFERENCE: NH 77674 01929
 FOR LOCATIONS, PLEASE REFER TO DRAWINGS 14.4 AND 14.5

REV	DATE	DESCRIPTION	BY	APVD
P02	16-07-18	FINAL REVISIONS	AW	JF
P01	01-04-18	DRAFT FOR COMMENT	ST	JF

PROJECT 9 CRUBENMORE TO KINCRAIG EIA			
DMRB STAGE 3			
DRAWING 14.48			
REPRESENTATIVE VIEWPOINT 43			
DESIGN:	DRAWN:	CHK:	APP:
ER	SDR	SWG	JF
NTS			
DATE:	29/03/18		
PROJ:	495298		
DWG:	A9P09-CFJ-ELS-M_ZZZZZ_ZZ-DR-LA-0052		
SHEET: 1 of 1	REVISION: C01	A3	

VIEW SOUTH WEST FROM SOUTHBOUND LAY-BY 105



SUMMER VIEW



WINTER VIEW



ch2m FAIRHURST
 CH2M HILL Fairhurst JV
 C/O: City Park 368 Alexandra Parade
 Glasgow G31 3AU
 Tel +44 (0)141 5522000
 Fax +44 (0)141 552 2525

NOTES:	SUMMER	WINTER
CAMERA	NIKON D3200	NIKON D3200
CAMERA LENS:	50MM	50MM
DATE OF PHOTOGRAPHY:	23/08/17	23/11/17
TIME OF PHOTOGRAPHY:	12:43 PM	12:11 PM

GRID REFERENCE: NN 69589 96258
 FOR LOCATIONS, PLEASE REFER TO DRAWINGS 14.4 AND 14.5

REV	DATE	DESCRIPTION	BY	APVD
P02	16-07-18	FINAL REVISIONS	AW	JF
P01	01-04-18	DRAFT FOR COMMENT	ST	JF

PROJECT 9 CRUBENMORE TO KINCRAIG EIA
 DMRB STAGE 3
 DRAWING 14.49
 REPRESENTATIVE VIEWPOINT A

DESIGN:	DRAWN:	CHK:	APP:
ER	NC	SWG	JF

NTS

DATE:	31/10/17
PROJ:	495298
DWG:	A9P09-CFJ-ELS-M_ZZZZZ_ZZ-DR-LA-0053
SHEET: 1 of 1	REVISION: C01 A3

VIEW NORTH EAST FROM SOUTHBOUND LAY-BY 105



SUMMER VIEW



WINTER VIEW



ch2m FAIRHURST
 CH2M HILL Fairhurst JV
 C/O: City Park 368 Alexandra Parade
 Glasgow G31 3AU
 Tel +44 (0)141 5522000
 Fax +44 (0)141 552 2525

NOTES:	SUMMER	WINTER
CAMERA	NIKON D3200	NIKON D3200
CAMERA LENS:	50MM	50MM
DATE OF PHOTOGRAPHY:	23/08/17	23/11/17
TIME OF PHOTOGRAPHY:	12:41 PM	12:14 PM

GRID REFERENCE: NN 69600 96278
 FOR LOCATIONS, PLEASE REFER TO DRAWINGS 14.4 AND 14.5

REV	DATE	DESCRIPTION	BY	APVD
P02	16-07-18	FINAL REVISIONS	AW	JF
P01	01-04-18	DRAFT FOR COMMENT	ST	JF

PROJECT 9 CRUBENMORE TO KINCRAIG EIA
 DMRB STAGE 3
 DRAWING 14.50
 REPRESENTATIVE VIEWPOINT B

DESIGN:	DRAWN:	CHK:	APP:
ER	NC	SWG	JF

NTS

DATE:	PROJ:	DWG:	SHEET:	REVISION:	A3
	495298	A9P09-CFJ-ELS-M_ZZZZZ_ZZ-DR-LA-0054	1 of 1	C01	A3

VIEW SOUTH WEST FROM SOUTHBOUND LAY-BY 106



SUMMER VIEW



WINTER VIEW



ch2m FAIRHURST
 CH2M HILL Fairhurst JV
 C/O: City Park 368 Alexandra Parade
 Glasgow G31 3AU
 Tel +44 (0)141 5522000
 Fax +44 (0)141 552 2525

NOTES:	SUMMER	WINTER
CAMERA	NIKON D3200	NIKON D3200
CAMERA LENS:	50MM	50MM
DATE OF PHOTOGRAPHY:	23/08/17	14/03/18
TIME OF PHOTOGRAPHY:	12:32 PM	13:23 PM

GRID REFERENCE: NN 70631 97124
 FOR LOCATIONS, PLEASE REFER TO DRAWINGS 14.4 AND 14.5

REV	DATE	DESCRIPTION	BY	APVD
P02	16-07-18	FINAL REVISIONS	AW	JF
P01	01-04-18	DRAFT FOR COMMENT	ST	JF

PROJECT 9 CRUBENMORE TO KINCRAIG EIA
 DMRB STAGE 3
 DRAWING 14.51
 REPRESENTATIVE VIEWPOINT C

DESIGN:	DRAWN:	CHK:	APP:
ER	NC	SWG	JF

NTS

DATE:	PROJ:	DWG:	SHEET:	REVISION:	APP:
	495298	A9P09-CFJ-ELS-M_ZZZZZ_ZZ-DR-LA-0055	1 of 1	C01	A3

VIEW NORTH EAST FROM SOUTHBOUND LAY-BY 106



SUMMER VIEW



WINTER VIEW



ch2m FAIRHURST
 CH2M HILL Fairhurst JV
 C/O: City Park 368 Alexandra Parade
 Glasgow G31 3AU
 Tel +44 (0)141 5522000
 Fax +44 (0)141 552 2525

NOTES:	SUMMER	WINTER
CAMERA	NIKON D3200	NIKON D3200
CAMERA LENS:	50MM	50MM
DATE OF PHOTOGRAPHY:	23/08/17	14/03/18
TIME OF PHOTOGRAPHY:	12:34 PM	13:18 PM
PM		

GRID REFERENCE: NN 70675 97150
 FOR LOCATIONS, PLEASE REFER TO DRAWINGS 14.4 AND 14.5

REV	DATE	DESCRIPTION	BY	APVD
P02	16-07-18	FINAL REVISIONS	AW	JF
P01	01-04-18	DRAFT FOR COMMENT	ST	JF

PROJECT 9 CRUBENMORE TO KINCRAIG EIA			
DMRB STAGE 3			
DRAWING 14.52			
REPRESENTATIVE VIEWPOINT D			
DESIGN:	DRAWN:	CHK:	APP:
ER	NC	SWG	JF
NTS			
DATE:	31/10/17		
PROJ:	495298		
DWG:	A9P09-CFJ-ELS-M_ZZZZZ_ZZ-DR-LA-0056		
SHEET: 1 of 1	REVISION: C01	A3	

VIEW SOUTH WEST FROM NORTHBOUND LAY-BY 110



SUMMER VIEW



WINTER VIEW



ch2m FAIRHURST
 CH2M HILL Fairhurst JV
 C/O: City Park 368 Alexandra Parade
 Glasgow G31 3AU
 Tel +44 (0)141 5522000
 Fax +44 (0)141 552 2525

NOTES:	SUMMER	WINTER
CAMERA	NIKON D3200	NIKON D3200
CAMERA LENS:	50MM	50MM
DATE OF PHOTOGRAPHY:	23/08/17	23/11/17
TIME OF PHOTOGRAPHY:	13:03 PM	11:00 AM

GRID REFERENCE: NN 74733 98956
 FOR LOCATIONS, PLEASE REFER TO DRAWINGS 14.4 AND 14.5

REV	DATE	DESCRIPTION	BY	APVD
P02	16-07-18	FINAL REVISIONS	AW	JF
P01	01-04-18	DRAFT FOR COMMENT	ST	JF

PROJECT 9 CRUBENMORE TO KINCRAIG EIA
 DMRB STAGE 3
 DRAWING 14.53
 REPRESENTATIVE VIEWPOINT E

DESIGN:	DRAWN:	CHK:	APP:
ER	ST	SWG	JF

NTS

DATE:	
PROJ:	495298
DWG:	A9P09-CFJ-ELS-M_ZZZZZ_ZZ-DR-LA-0057
SHEET: 1 of 1	REVISION: C01 A3

VIEW NORTH EAST FROM NORTHBOUND LAY-BY 110



SUMMER VIEW



WINTER VIEW



CH2M HILL Fairhurst JV
 C/O: City Park 368 Alexandra Parade
 Glasgow G31 3AU
 Tel +44 (0)141 5522000
 Fax +44 (0)141 552 2525

NOTES:	SUMMER	WINTER
CAMERA	NIKON D3200	NIKON D3200
CAMERA LENS:	50MM	50MM
DATE OF PHOTOGRAPHY:	23/08/17	23/11/17
TIME OF PHOTOGRAPHY:	13:01 PM	11:02 AM

GRID REFERENCE: NN 74753 98962
 FOR LOCATIONS, PLEASE REFER TO DRAWINGS 14.4 AND 14.5

REV	DATE	DESCRIPTION	BY	APVD
P02	16-07-18	FINAL REVISIONS	AW	JF
P01	01-04-18	DRAFT FOR COMMENT	ST	JF

PROJECT 9 CRUBENMORE TO KINCRAIG EIA
 DMRB STAGE 3
 DRAWING 14.54
 REPRESENTATIVE VIEWPOINT F

DESIGN:	DRAWN:	CHK:	APP:
ER	NC	SWG	JF

NTS

DATE:	31/10/17
PROJ:	495298
DWG:	A9P09-CFJ-ELS-M_ZZZZZ_ZZ-DR-LA-0058
SHEET: 1 of 1	REVISION: C01 A3

VIEW SOUTH WEST FROM SOUTHBOUND LAY-BY 111



SUMMER VIEW



WINTER VIEW



ch2m FAIRHURST
 CH2M HILL Fairhurst JV
 C/O: City Park 368 Alexandra Parade
 Glasgow G31 3AU
 Tel +44 (0)141 5522000
 Fax +44 (0)141 552 2525

NOTES:	SUMMER	WINTER
CAMERA	NIKON D3200	NIKON D3200
CAMERA LENS:	50MM	50MM
DATE OF PHOTOGRAPHY:	23/08/17	23/11/17
TIME OF PHOTOGRAPHY:	12:21 PM	12:02 PM

GRID REFERENCE: NN 75074 99016
 FOR LOCATIONS, PLEASE REFER TO DRAWINGS 14.4 AND 14.5

REV	DATE	DESCRIPTION	BY	APVD
P02	16-07-18	FINAL REVISIONS	AW	JF
P01	01-04-18	DRAFT FOR COMMENT	ST	JF

PROJECT 9 CRUBENMORE TO KINCRAIG EIA
 DMRB STAGE 3
 DRAWING 14.55
 REPRESENTATIVE VIEWPOINT G

DESIGN:	DRAWN:	CHK:	APP:
ER	NC	SWG	JF

NTS

DATE:	31/10/17
PROJ:	495298
DWG:	A9P09-CFJ-ELS-M_ZZZZZ_ZZ-DR-LA-0059
SHEET: 1 of 1	REVISION: C01 A3

VIEW NORTH EAST FROM SOUTHBOUND LAY-BY 111



SUMMER VIEW



WINTER VIEW



ch2m FAIRHURST
 CH2M HILL Fairhurst JV
 C/O: City Park 368 Alexandra Parade
 Glasgow G31 3AU
 Tel +44 (0)141 5522000
 Fax +44 (0)141 552 2525

NOTES:	SUMMER	WINTER
CAMERA	NIKON D3200	NIKON D3200
CAMERA LENS:	50MM	50MM
DATE OF PHOTOGRAPHY:	23/08/17	23/11/17
TIME OF PHOTOGRAPHY:	12:20 PM	11:59 AM

GRID REFERENCE: NN 75047 99006
 FOR LOCATIONS, PLEASE REFER TO DRAWINGS 14.4 AND 14.5

REV	DATE	DESCRIPTION	BY	APVD
P02	16-07-18	FINAL REVISIONS	AW	JF
P01	01-04-18	DRAFT FOR COMMENT	ST	JF

PROJECT 9 CRUBENMORE TO KINCRAIG EIA			
DMRB STAGE 3			
DRAWING 14.56			
REPRESENTATIVE VIEWPOINT H			
DESIGN:	DRAWN:	CHK:	APP:
ER	NC	SWG	JF
NTS			
DATE:	31/10/17		
PROJ:	495298		
DWG:	A9P09-CFJ-ELS-M_ZZZZZ_ZZ-DR-LA-0060		
SHEET: 1 of 1	REVISION: C01	A3	

VIEW SOUTH WEST FROM SOUTHBOUND LAY-BY 112



SUMMER VIEW



WINTER VIEW



ch2m FAIRHURST
 CH2M HILL Fairhurst JV
 C/O: City Park 368 Alexandra Parade
 Glasgow G31 3AU
 Tel +44 (0)141 5522000
 Fax +44 (0)141 552 2525

NOTES:	SUMMER	WINTER
CAMERA	NIKON D3200	NIKON D3200
CAMERA LENS:	50MM	50MM
DATE OF PHOTOGRAPHY:	23/08/17	22/11/17
TIME OF PHOTOGRAPHY:	12:13 PM	16:59 PM

GRID REFERENCE: NN 75828 99474
 FOR LOCATIONS, PLEASE REFER TO DRAWINGS 14.4 AND 14.5

REV	DATE	DESCRIPTION	BY	APVD
P02	16-07-18	FINAL REVISIONS	AW	JF
P01	01-04-18	DRAFT FOR COMMENT	ST	JF

PROJECT 9 CRUBENMORE TO KINCRAIG EIA			
DMRB STAGE 3			
DRAWING 14.57			
REPRESENTATIVE VIEWPOINT I			
DESIGN:	DRAWN:	CHK:	APP:
ER	NC	SWG	JF
NTS			
DATE:	31/10/17		
PROJ:	495298		
DWG:	A9P09-CFJ-ELS-M_ZZZZZ_ZZ-DR-LA-0061		
SHEET: 1 of 1	REVISION: C01	A3	

VIEW NORTH EAST FROM SOUTHBOUND LAY-BY 112



SUMMER VIEW



WINTER VIEW



ch2m FAIRHURST
 CH2M HILL Fairhurst JV
 C/O: City Park 368 Alexandra Parade
 Glasgow G31 3AU
 Tel +44 (0)141 5522000
 Fax +44 (0)141 552 2525

NOTES:	SUMMER	WINTER
CAMERA	NIKON D3200	NIKON D3200
CAMERA LENS:	50MM	50MM
DATE OF PHOTOGRAPHY:	23/08/17	22/11/17
TIME OF PHOTOGRAPHY:	12:11 PM	17:01 PM

GRID REFERENCE: NN 75840 99486
 FOR LOCATIONS, PLEASE REFER TO DRAWINGS 14.4 AND 14.5

REV	DATE	DESCRIPTION	BY	APVD
P02	16-07-18	FINAL REVISIONS	AW	JF
P01	01-04-18	DRAFT FOR COMMENT	ST	JF

PROJECT 9 CRUBENMORE TO KINCRAIG EIA			
DMRB STAGE 3			
DRAWING 14.58			
REPRESENTATIVE VIEWPOINT J			
DESIGN:	DRAWN:	CHK:	APP:
ER	NC	SWG	JF
NTS			
DATE:	31/10/17		
PROJ:	495298		
DWG:	A9P09-CFJ-ELS-M_ZZZZZ_ZZ-DR-LA-0062		
SHEET: 1 of 1	REVISION: C01	A3	

VIEW SOUTH WEST FROM NORTHBOUND LAY-BY 113



SUMMER VIEW



WINTER VIEW



ch2m FAIRHURST
 CH2M HILL Fairhurst JV
 C/O: City Park 368 Alexandra Parade
 Glasgow G31 3AU
 Tel +44 (0)141 5522000
 Fax +44 (0)141 552 2525

NOTES:	SUMMER	WINTER
CAMERA	NIKON D3200	NIKON D3200
CAMERA LENS:	50MM	50MM
DATE OF PHOTOGRAPHY:	23/08/17	23/11/17
TIME OF PHOTOGRAPHY:	13:10 PM	11:10 AM

GRID REFERENCE: NN 75953 99627
 FOR LOCATIONS, PLEASE REFER TO DRAWINGS 14.4 AND 14.5

REV	DATE	DESCRIPTION	BY	APVD
P02	16-07-18	FINAL REVISIONS	AW	JF
P01	01-04-18	DRAFT FOR COMMENT	ST	JF

PROJECT 9 CRUBENMORE TO KINCRAIG EIA
 DMRB STAGE 3
 DRAWING 14.59
 REPRESENTATIVE VIEWPOINT K

DESIGN:	DRAWN:	CHK:	APP:
ER	NC	SWG	JF

NTS

DATE:	31/10/17
PROJ:	495298
DWG:	A9P09-CFJ-ELS-M_ZZZZZ_ZZ-DR-LA-0063
SHEET: 1 of 1	REVISION: C01 A3

VIEW NORTH EAST FROM NORTHBOUND LAY-BY 113



SUMMER VIEW



WINTER VIEW



ch2m FAIRHURST
 CH2M HILL Fairhurst JV
 C/O: City Park 368 Alexandra Parade
 Glasgow G31 3AU
 Tel +44 (0)141 5522000
 Fax +44 (0)141 552 2525

NOTES:	SUMMER	WINTER
CAMERA	NIKON D3200	NIKON D3200
CAMERA LENS:	50MM	50MM
DATE OF PHOTOGRAPHY:	23/08/17	23/11/17
TIME OF PHOTOGRAPHY:	13:10 PM	11:13 AM

GRID REFERENCE: NN 75958 99634
 FOR LOCATIONS, PLEASE REFER TO DRAWINGS 14.4 AND 14.5

REV	DATE	DESCRIPTION	BY	APVD
P02	16-07-18	FINAL REVISIONS	AW	JF
P01	01-04-18	DRAFT FOR COMMENT	ST	JF

PROJECT 9 CRUBENMORE TO KINCRAIG EIA
 DMRB STAGE 3
 DRAWING 14.60
 REPRESENTATIVE VIEWPOINT L

DESIGN:	DRAWN:	CHK:	APP:
ER	NC	SWG	JF

NTS

DATE:	31/10/17
PROJ:	495298
DWG:	A9P09-CFJ-ELS-M_ZZZZZ_ZZ-DR-LA-0064
SHEET: 1 of 1	REVISION: C01 A3

VIEW SOUTH WEST FROM SOUTHBOUND LAY-BY 114



SUMMER VIEW



WINTER VIEW



ch2m FAIRHURST
 CH2M HILL Fairhurst JV
 C/O: City Park 368 Alexandra Parade
 Glasgow G31 3AU
 Tel +44 (0)141 5522000
 Fax +44 (0)141 552 2525

NOTES:	SUMMER	WINTER
CAMERA	NIKON D3200	NIKON D3200
CAMERA LENS:	50MM	50MM
DATE OF PHOTOGRAPHY:	23/08/17	22/11/17
TIME OF PHOTOGRAPHY:	12:04 PM	16:51 PM

GRID REFERENCE: NN 76241 99972
 FOR LOCATIONS, PLEASE REFER TO DRAWINGS 14.4 AND 14.5

REV	DATE	DESCRIPTION	BY	APVD
P02	16-07-18	FINAL REVISIONS	AW	JF
P01	01-04-18	DRAFT FOR COMMENT	ST	JF

PROJECT 9 CRUBENMORE TO KINCRAIG EIA			
DMRB STAGE 3			
DRAWING 14.61			
REPRESENTATIVE VIEWPOINT M			
DESIGN:	DRAWN:	CHK:	APP:
ER	NC	SWG	JF
NTS			
DATE:	31/10/17		
PROJ:	495298		
DWG:	A9P09-CFJ-ELS-M_ZZZZZ_ZZ-DR-LA-0065		
SHEET: 1 of 1	REVISION: C01	A3	

VIEW NORTH EAST FROM SOUTHBOUND LAY-BY 114



SUMMER VIEW



WINTER VIEW



ch2m FAIRHURST
 CH2M HILL Fairhurst JV
 C/O: City Park 368 Alexandra Parade
 Glasgow G31 3AU
 Tel +44 (0)141 5522000
 Fax +44 (0)141 552 2525

NOTES:	SUMMER	WINTER
CAMERA	NIKON D3200	NIKON D3200
CAMERA LENS:	50MM	50MM
DATE OF PHOTOGRAPHY:	23/08/17	22/11/17
TIME OF PHOTOGRAPHY:	12:01 PM	16:54 PM

GRID REFERENCE: NN 76221 99941
 FOR LOCATIONS, PLEASE REFER TO DRAWINGS 14.4 AND 14.5

REV	DATE	DESCRIPTION	BY	APVD
P02	16-07-18	FINAL REVISIONS	AW	JF
P01	01-04-18	DRAFT FOR COMMENT	ST	JF

PROJECT 9 CRUBENMORE TO KINCRAIG EIA
 DMRB STAGE 3
 DRAWING 14.62
 REPRESENTATIVE VIEWPOINT N

DESIGN:	DRAWN:	CHK:	APP:
ER	NC	SWG	JF

NTS			
DATE:	31/10/17		
PROJ:	495298		
DWG:	A9P09-CFJ-ELS-M_ZZZZZ_ZZ-DR-LA-0066		
SHEET: 1 of 1	REVISION: C01	A3	

VIEW WEST FROM SOUTHBOUND LAY-BY 115



SUMMER VIEW



WINTER VIEW



ch2m FAIRHURST
 CH2M HILL Fairhurst JV
 C/O: City Park 368 Alexandra Parade
 Glasgow G31 3AU
 Tel +44 (0)141 5522000
 Fax +44 (0)141 552 2525

NOTES:	SUMMER	WINTER
CAMERA	NIKON D3200	NIKON D3200
CAMERA LENS:	50MM	50MM
DATE OF PHOTOGRAPHY:	23/08/17	22/11/17
TIME OF PHOTOGRAPHY:	14:18 PM	16:42 PM

GRID REFERENCE: NH 77699 01809
 FOR LOCATIONS, PLEASE REFER TO DRAWINGS 14.4 AND 14.5

REV	DATE	DESCRIPTION	BY	APVD
P02	16-07-18	FINAL REVISIONS	AW	JF
P01	01-04-18	DRAFT FOR COMMENT	ST	JF

PROJECT 9 CRUBENMORE TO KINCRAIG EIA
 DMRB STAGE 3
 DRAWING 14.63
 REPRESENTATIVE VIEWPOINT O

DESIGN:	DRAWN:	CHK:	APP:
ER	NC	SWG	JF

NTS

DATE:	31/10/17
PROJ:	495298
DWG:	A9P09-CFJ-ELS-M_ZZZZZ_ZZ-DR-LA-0067
SHEET: 1 of 1	REVISION: C01 A3

VIEW EAST FROM SOUTHBOUND LAY-BY 115



SUMMER VIEW



WINTER VIEW



ch2m FAIRHURST
 CH2M HILL Fairhurst JV
 C/O: City Park 368 Alexandra Parade
 Glasgow G31 3AU
 Tel +44 (0)141 5522000
 Fax +44 (0)141 552 2525

NOTES:	SUMMER	WINTER
CAMERA	NIKON D3200	NIKON D3200
CAMERA LENS:	50MM	50MM
DATE OF PHOTOGRAPHY:	23/08/17	22/11/17
TIME OF PHOTOGRAPHY:	14:17 PM	16:40 PM

GRID REFERENCE: NH 77705 01810
 FOR LOCATIONS, PLEASE REFER TO DRAWINGS 14.4 AND 14.5

REV	DATE	DESCRIPTION	BY	APVD
P02	16-07-18	FINAL REVISIONS	AW	JF
P01	01-04-18	DRAFT FOR COMMENT	ST	JF

PROJECT 9 CRUBENMORE TO KINCRAIG EIA			
DMRB STAGE 3			
DRAWING 14.64			
REPRESENTATIVE VIEWPOINT P			
DESIGN:	DRAWN:	CHK:	APP:
ER	NC	SWG	JF
NTS			
DATE:	31/10/17		
PROJ:	495298		
DWG:	A9P09-CFJ-ELS-M_ZZZZZ_ZZ-DR-LA-0068		
SHEET: 1 of 1	REVISION: C01	A3	

VIEW WEST FROM NORTHBOUND LAY-BY 116



SUMMER VIEW



WINTER VIEW



ch2m FAIRHURST
 CH2M HILL Fairhurst JV
 C/O: City Park 368 Alexandra Parade
 Glasgow G31 3AU
 Tel +44 (0)141 5522000
 Fax +44 (0)141 552 2525

NOTES:	SUMMER	WINTER
CAMERA	NIKON D3200	NIKON D3200
CAMERA LENS:	50MM	50MM
DATE OF PHOTOGRAPHY:	23/08/17	23/11/17
TIME OF PHOTOGRAPHY:	13:19 PM	11:23 PM

GRID REFERENCE: NH 78012 01901
 FOR LOCATIONS, PLEASE REFER TO DRAWINGS 14.4 AND 14.5

REV	DATE	DESCRIPTION	BY	APVD
P02	16-07-18	FINAL REVISIONS	AW	JF
P01	01-04-18	DRAFT FOR COMMENT	ST	JF

PROJECT 9 CRUBENMORE TO KINCRAIG EIA
 DMRB STAGE 3
 DRAWING 14.65
 REPRESENTATIVE VIEWPOINT Q

DESIGN:	DRAWN:	CHK:	APP:
ER	NC	SWG	JF

NTS

DATE:	31/10/17
PROJ:	495298
DWG:	A9P09-CFJ-ELS-M_ZZZZZ_ZZ-DR-LA-0069
SHEET: 1 of 1	REVISION: C01 A3

VIEW EAST FROM NORTHBOUND LAY-BY 116



SUMMER VIEW



WINTER VIEW



ch2m FAIRHURST
 CH2M HILL Fairhurst JV
 C/O: City Park 368 Alexandra Parade
 Glasgow G31 3AU
 Tel +44 (0)141 5522000
 Fax +44 (0)141 552 2525

NOTES:	SUMMER	WINTER
CAMERA	NIKON D3200	NIKON D3200
CAMERA LENS:	50MM	50MM
DATE OF PHOTOGRAPHY:	23/08/17	23/11/17
TIME OF PHOTOGRAPHY:	13:18 PM	11:25 AM

GRID REFERENCE: NH 77997 01897
 FOR LOCATIONS, PLEASE REFER TO DRAWINGS 14.4 AND 14.5

REV	DATE	DESCRIPTION	BY	APVD
P02	16-07-18	FINAL REVISIONS	AW	JF
P01	01-04-18	DRAFT FOR COMMENT	ST	JF

PROJECT 9 CRUBENMORE TO KINCRAIG EIA			
DMRB STAGE 3			
DRAWING 14.66			
REPRESENTATIVE VIEWPOINT R			
DESIGN:	DRAWN:	CHK:	APP:
ER	NC	SWG	JF
NTS			
DATE:	31/10/17		
PROJ:	495298		
DWG:	A9P09-CFJ-ELS-M_ZZZZZ_ZZ-DR-LA-0070		
SHEET: 1 of 1	REVISION: C01	A3	

VIEW SOUTH WEST FROM SOUTHBOUND LAY-BY 117



SUMMER VIEW



WINTER VIEW





ch2m FAIRHURST
 CH2M HILL Fairhurst JV
 C/O: City Park 368 Alexandra Parade
 Glasgow G31 3AU
 Tel +44 (0)141 5522000
 Fax +44 (0)141 552 2525

NOTES:	SUMMER	WINTER
CAMERA	NIKON D3200	NIKON D3200
CAMERA LENS:	50MM	50MM
DATE OF PHOTOGRAPHY:	23/08/17	22/11/17
TIME OF PHOTOGRAPHY:	14:11 PM	16:28 PM

GRID REFERENCE: NH 79263 02405
 FOR LOCATIONS, PLEASE REFER TO DRAWINGS 14.4 AND 14.5

REV	DATE	DESCRIPTION	BY	APVD
P02	16-07-18	FINAL REVISIONS	AW	JF
P01	01-04-18	DRAFT FOR COMMENT	ST	JF

PROJECT 9 CRUBENMORE TO KINCRAIG EIA			
DMRB STAGE 3			
DRAWING 14.67			
REPRESENTATIVE VIEWPOINT S			
DESIGN:	DRAWN:	CHK:	APP:
ER	NC	SWG	JF
NTS			
DATE:	31/10/17		
PROJ:	495298		
DWG:	A9P09-CFJ-ELS-M_ZZZZZ_ZZ-DR-LA-0071		
SHEET: 1 of 1	REVISION: C01	A3	

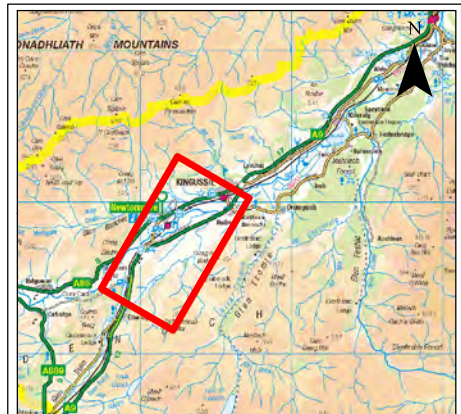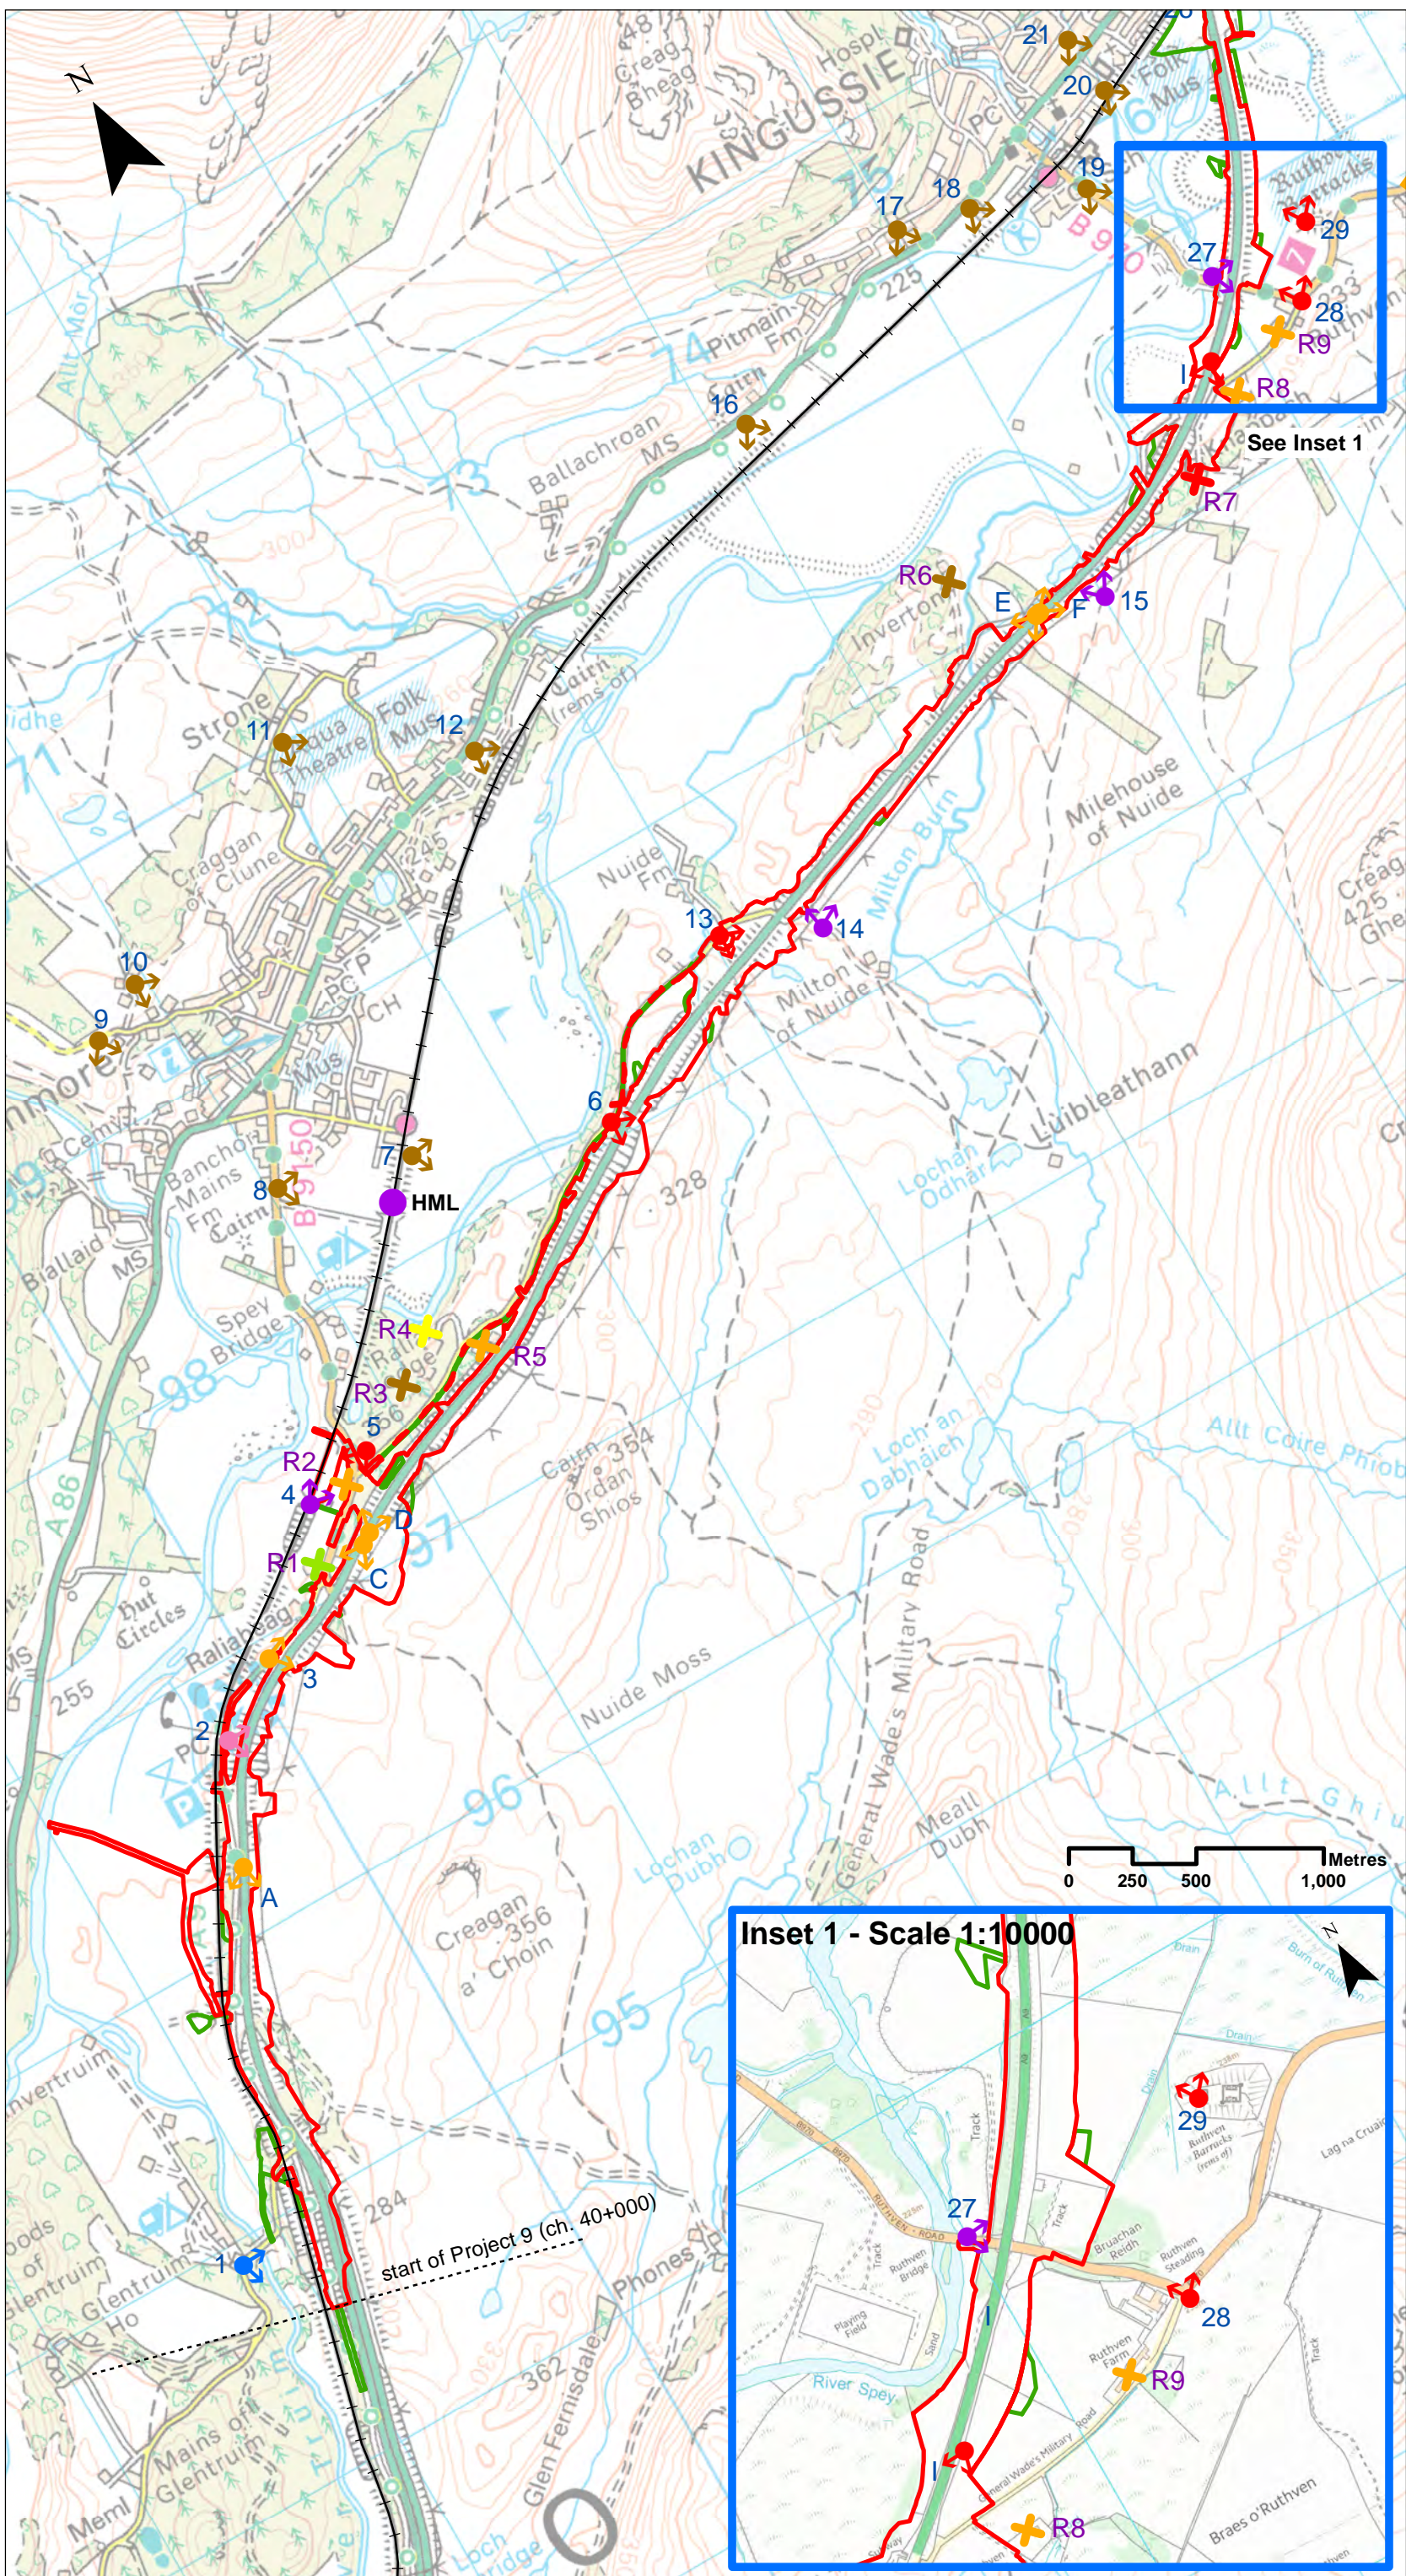

Legend

- Proposed Scheme Extents
- +— Highland Mainline railway
- ▭ Assessment Boundary - Permanent Works
- ▭ Assessment Boundary - Temporary Works

Effects during Construction

Representative Receptor Viewpoints


- Substantial
- Substantial / Moderate
- Moderate
- Moderate / Slight significant
- Moderate / Slight not significant
- Slight
- Slight / Negligible
- Negligible

Residential Receptor Viewpoints

- ✗ Substantial
- ✗ Substantial / Moderate
- ✗ Moderate
- ✗ Moderate / Slight significant
- ✗ Moderate / Slight not significant
- ✗ Slight
- ✗ Slight / Negligible
- ✗ Negligible

HML (Highland Mainline) railway

- Moderate

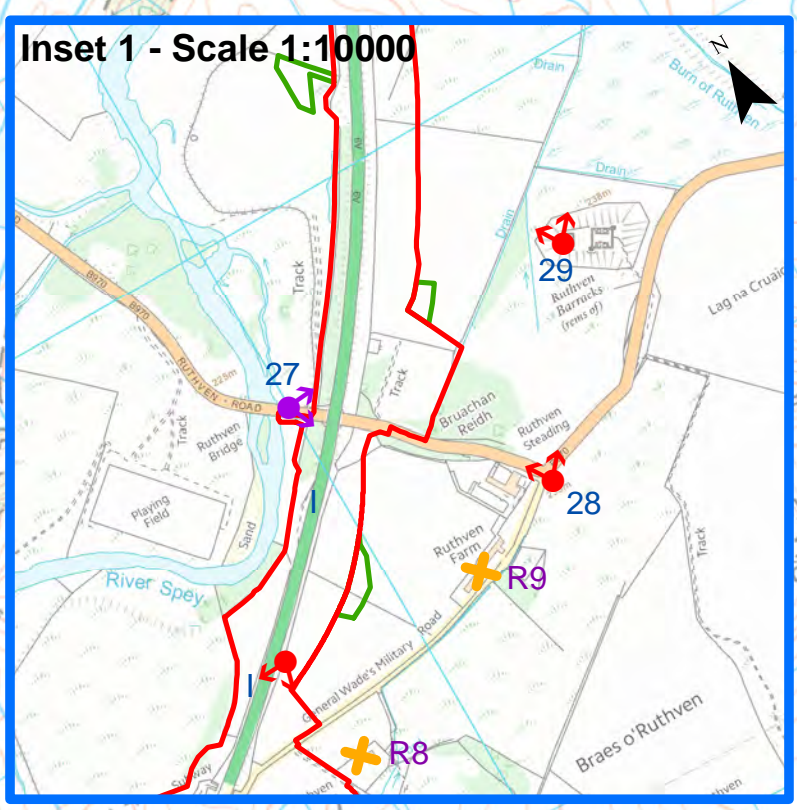

SCALE 1:25000



REV	SUIT	DATE	DESCRIPTION	BY	APP
P03	S3	JUL 2018	FINAL REVISIONS	RT	JF
P02	S3	MAY 2018	DESIGN UPDATE	RT	JF
P01	S3	APR 2018	DRAFT FOR COMMENT	ST	JF

ch2m FAIRHURST
 CH2MHILL Fairhurst JV
 C/O: City Park 368 Alexandra Parade Glasgow G31 3AU
 Tel + 44 (0) 141 552 2000 Fax +44 (0) 141 552 2525



PROJECT 9 CRUBENMORE TO KINCRAIG EIA ASSESSMENT PLAN
DRAWING 14.68
EFFECTS ON REPRESENTATIVE VISUAL RECEPTORS DURING CONSTRUCTION

DESIGN: ER	DRAWN: ST	CHK: SWG	APP: JF
DATE: 17/08/2018			
PROJ: 495298			
DWG: A9P09-CF3-ELS-M_ZZZZZ_ZZ-DR-LA-0073			
SHEET: 1 of 2	REVISION: C01	SUITABILITY: A3	

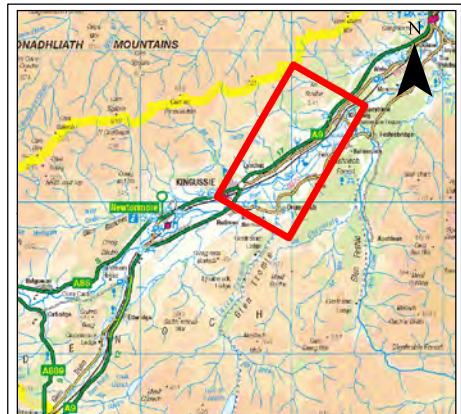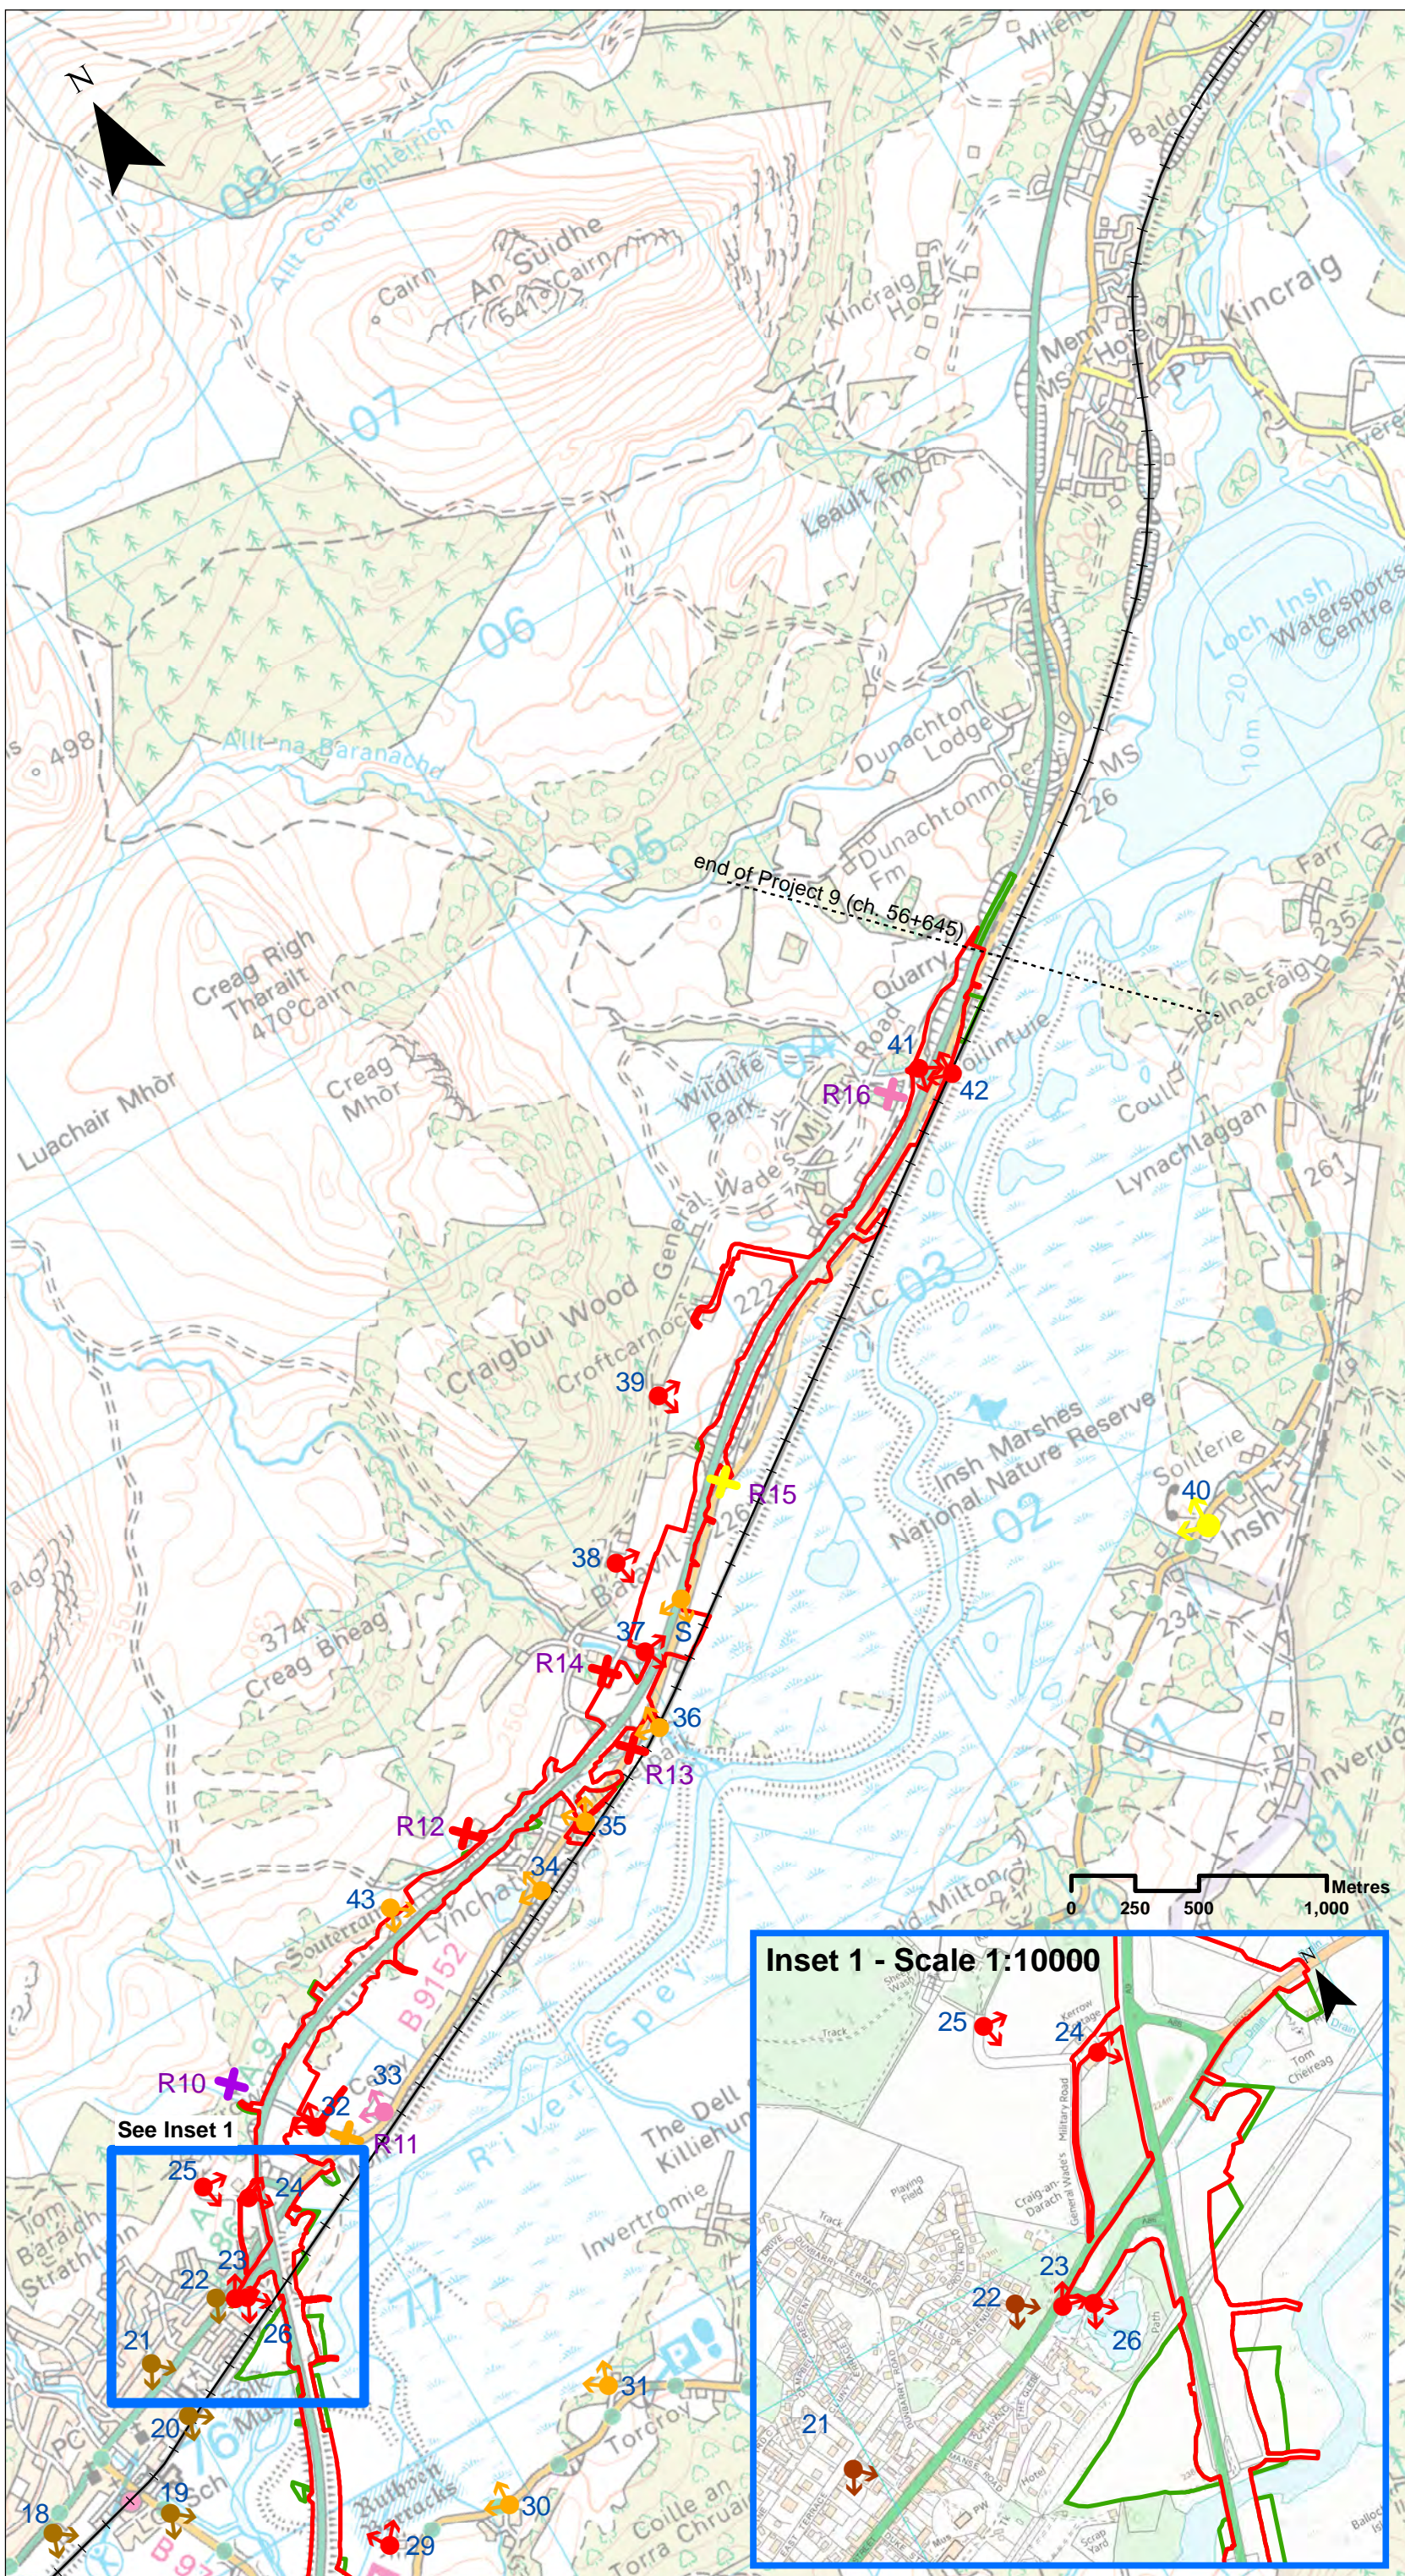

Legend

- Proposed Scheme Extents
- +— Highland Mainline railway
- ▭ Assessment Boundary - Permanent Works
- ▭ Assessment Boundary - Temporary Works

Effects during Construction

Representative Receptor Viewpoints




- ➔ Substantial
- ➔ Substantial / Moderate
- ➔ Moderate
- ➔ Moderate / Slight significant
- ➔ Moderate / Slight not significant
- ➔ Slight
- ➔ Slight / Negligible
- ➔ Negligible

Residential Receptor Viewpoints

- ✗ Substantial
- ✗ Substantial / Moderate
- ✗ Moderate
- ✗ Moderate / Slight significant
- ✗ Moderate / Slight not significant
- ✗ Slight
- ✗ Slight / Negligible
- ✗ Negligible

HML (Highland Mainline) railway

- Moderate

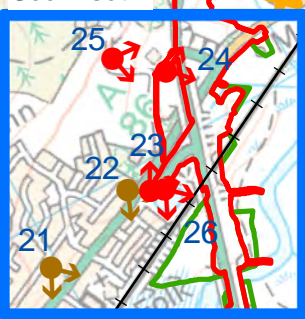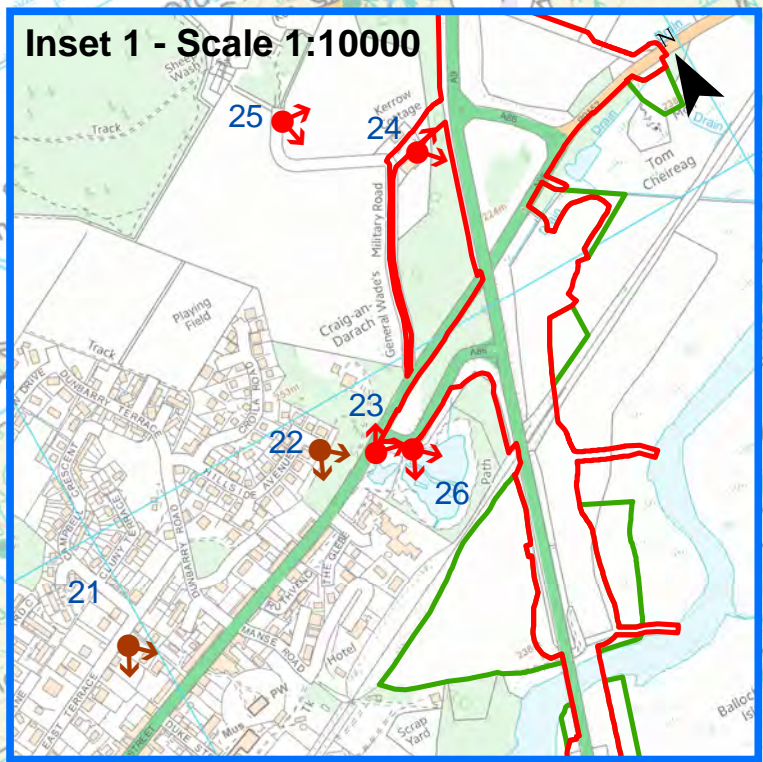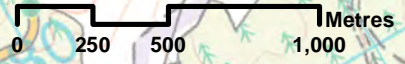

SCALE 1:25000

P03	S3	JUL 2018	FINAL REVISIONS	RT	JF
P02	S3	MAY 2018	DESIGN UPDATE	RT	JF
P01	S3	APR 2018	DRAFT FOR COMMENT	ST	JF
REV	SUIT	DATE	DESCRIPTION	BY	APP

ch2m FAIRHURST
 CH2MHILL Fairhurst JV
 C/O: City Park 368 Alexandra Parade Glasgow G31 3AU
 Tel + 44 (0) 141 552 2000 Fax +44 (0) 141 552 2525



PROJECT 9 CRUBENMORE TO KINCRAIG EIA ASSESSMENT PLAN
ASSESSMENT PLAN
DRAWING 14.69
EFFECTS ON REPRESENTATIVE VISUAL RECEPTORS DURING CONSTRUCTION



DESIGN: ER	DRAWN: ST	CHK: SWG	APP: JF
---------------	--------------	-------------	------------

DATE: 02/08/2018

PROJ: 495298

DWG: A9P09-CF3-ELS-M_ZZZZZ_ZZ-DR-LA-0074

SHEET: 2 of 2	REVISION: C01	SUITABILITY: A3
------------------	------------------	--------------------

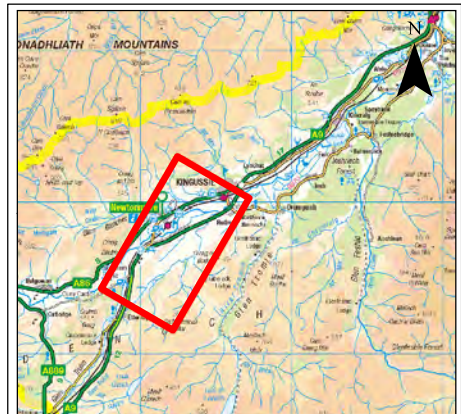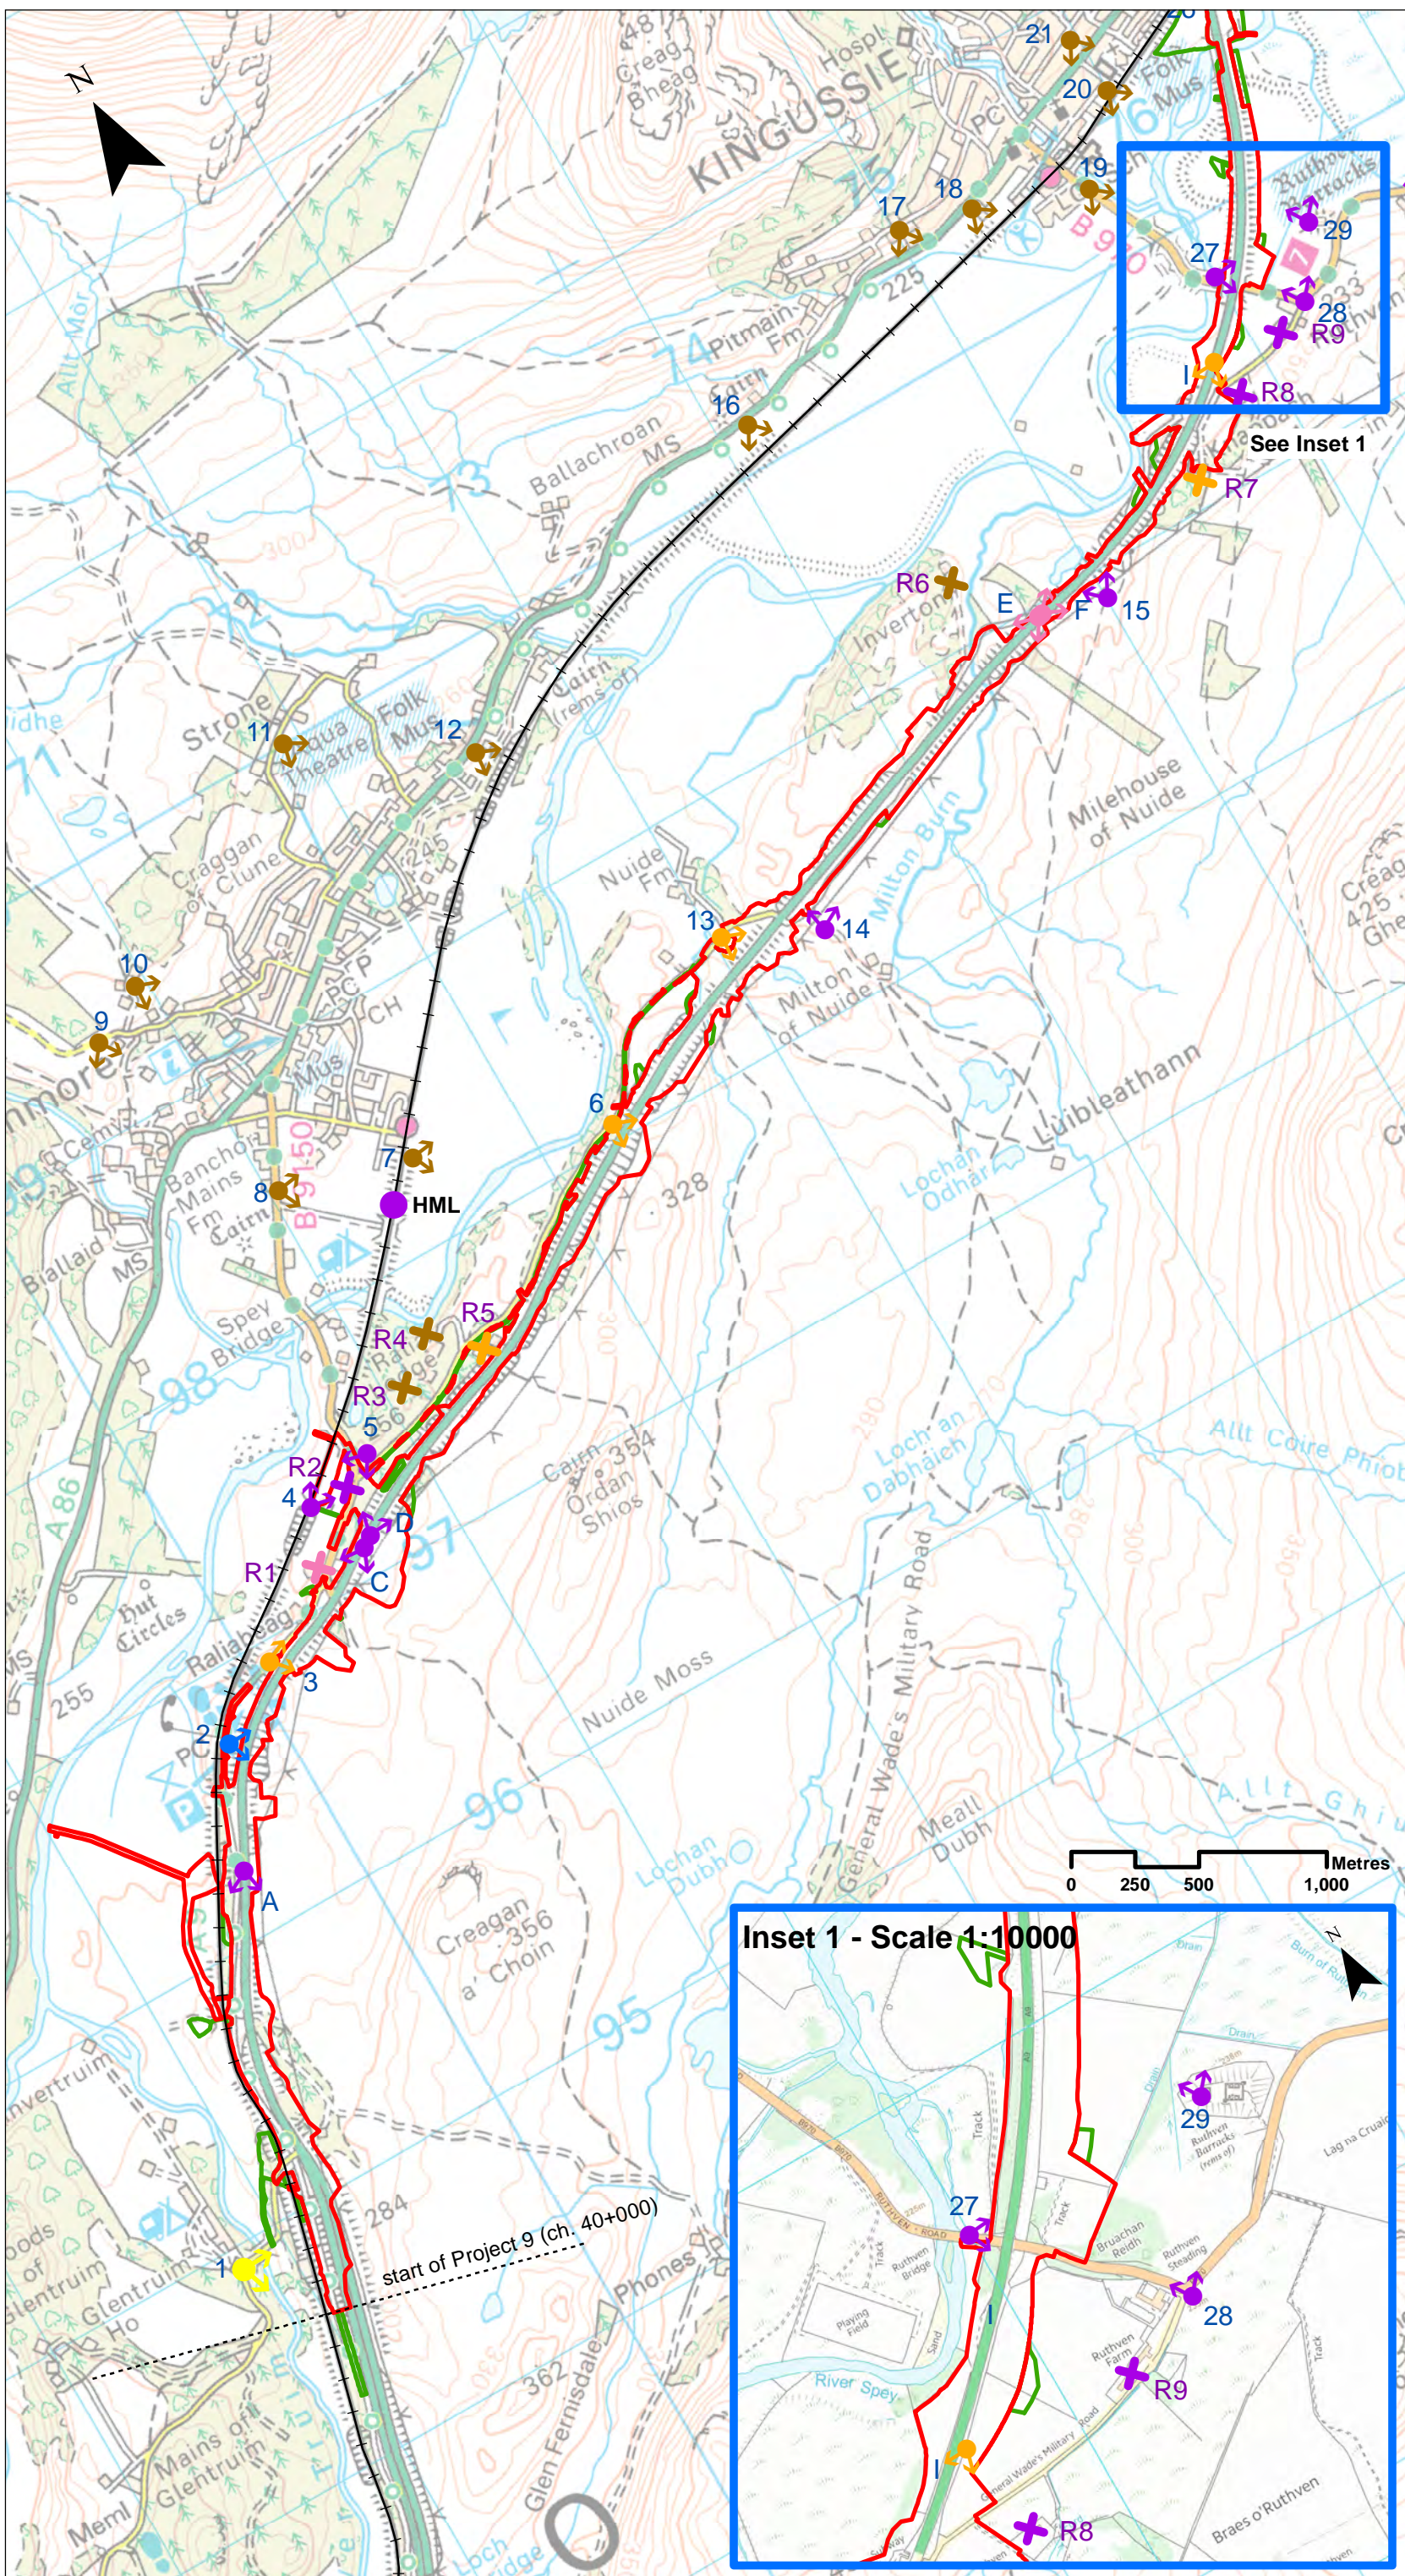

Legend

- Proposed Scheme Extents
- +— Highland Mainline railway
- ▭ Assessment Boundary - Permanent Works
- ▭ Assessment Boundary - Temporary Works

Effects - Short Term

Representative Receptor Viewpoints

- 🔴 Substantial
- 🟡 Substantial / Moderate
- 🟣 Moderate
- 🟢 Moderate / Slight significant
- 🟡 Moderate / Slight not significant
- 🟢 Slight
- 🟡 Slight / Negligible
- 🟡 Negligible


Residential Receptor Viewpoints

Effects During Construction

- 🔴 Substantial
- 🟡 Substantial / Moderate
- 🟣 Moderate
- 🟢 Moderate / Slight significant
- 🟡 Moderate / Slight not significant
- 🟢 Slight
- 🟡 Slight / Negligible
- 🟡 Negligible

HML (Highland Mainline) railway

- Moderate

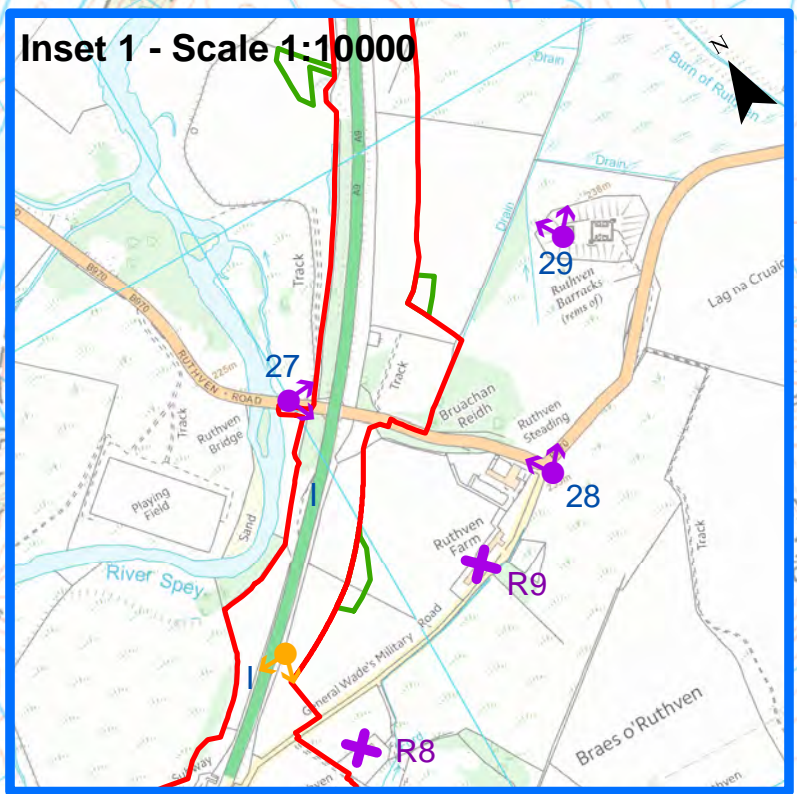

SCALE 1:25000

REV	SUIT	DATE	DESCRIPTION	BY	APP
P04	S3	AUG 2018	FINAL REVISIONS	RT	JF
P03	S3	JUL 2018	FINAL REVISIONS	RT	JF
P02	S3	MAY 2018	DESIGN UPDATE	RT	JF
P01	S3	APR 2018	DRAFT FOR COMMENT	ST	JF

ch2m FAIRHURST
 CH2MHILL Fairhurst JV
 C/O: City Park 368 Alexandra Parade Glasgow G31 3AU
 Tel + 44 (0) 141 552 2000 Fax +44 (0) 141 552 2525



PROJECT 9 CRUBENMORE TO KINCRAIG EIA ASSESSMENT PLAN
DRAWING 14.70
EFFECTS ON REPRESENTATIVE VISUAL RECEPTORS AT OPERATION YEAR 1



DESIGN: ER	DRAWN: ST	CHK: SWG	APP: JF
------------	-----------	----------	---------

DATE: 23/08/2018

PROJ: 495298

DWG: A9P09-CF-JLS-M_ZZZZZ_ZZ-DR-LA-0075

SHEET: 1 of 2	REVISION: C01	SUITABILITY: A3
---------------	---------------	-----------------

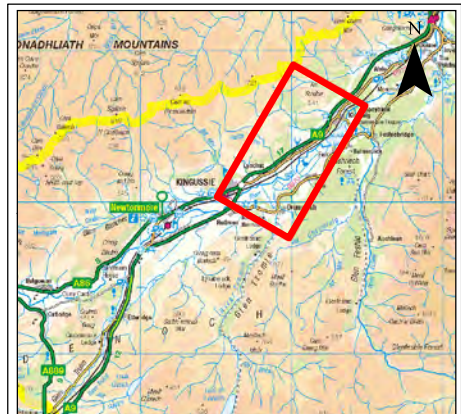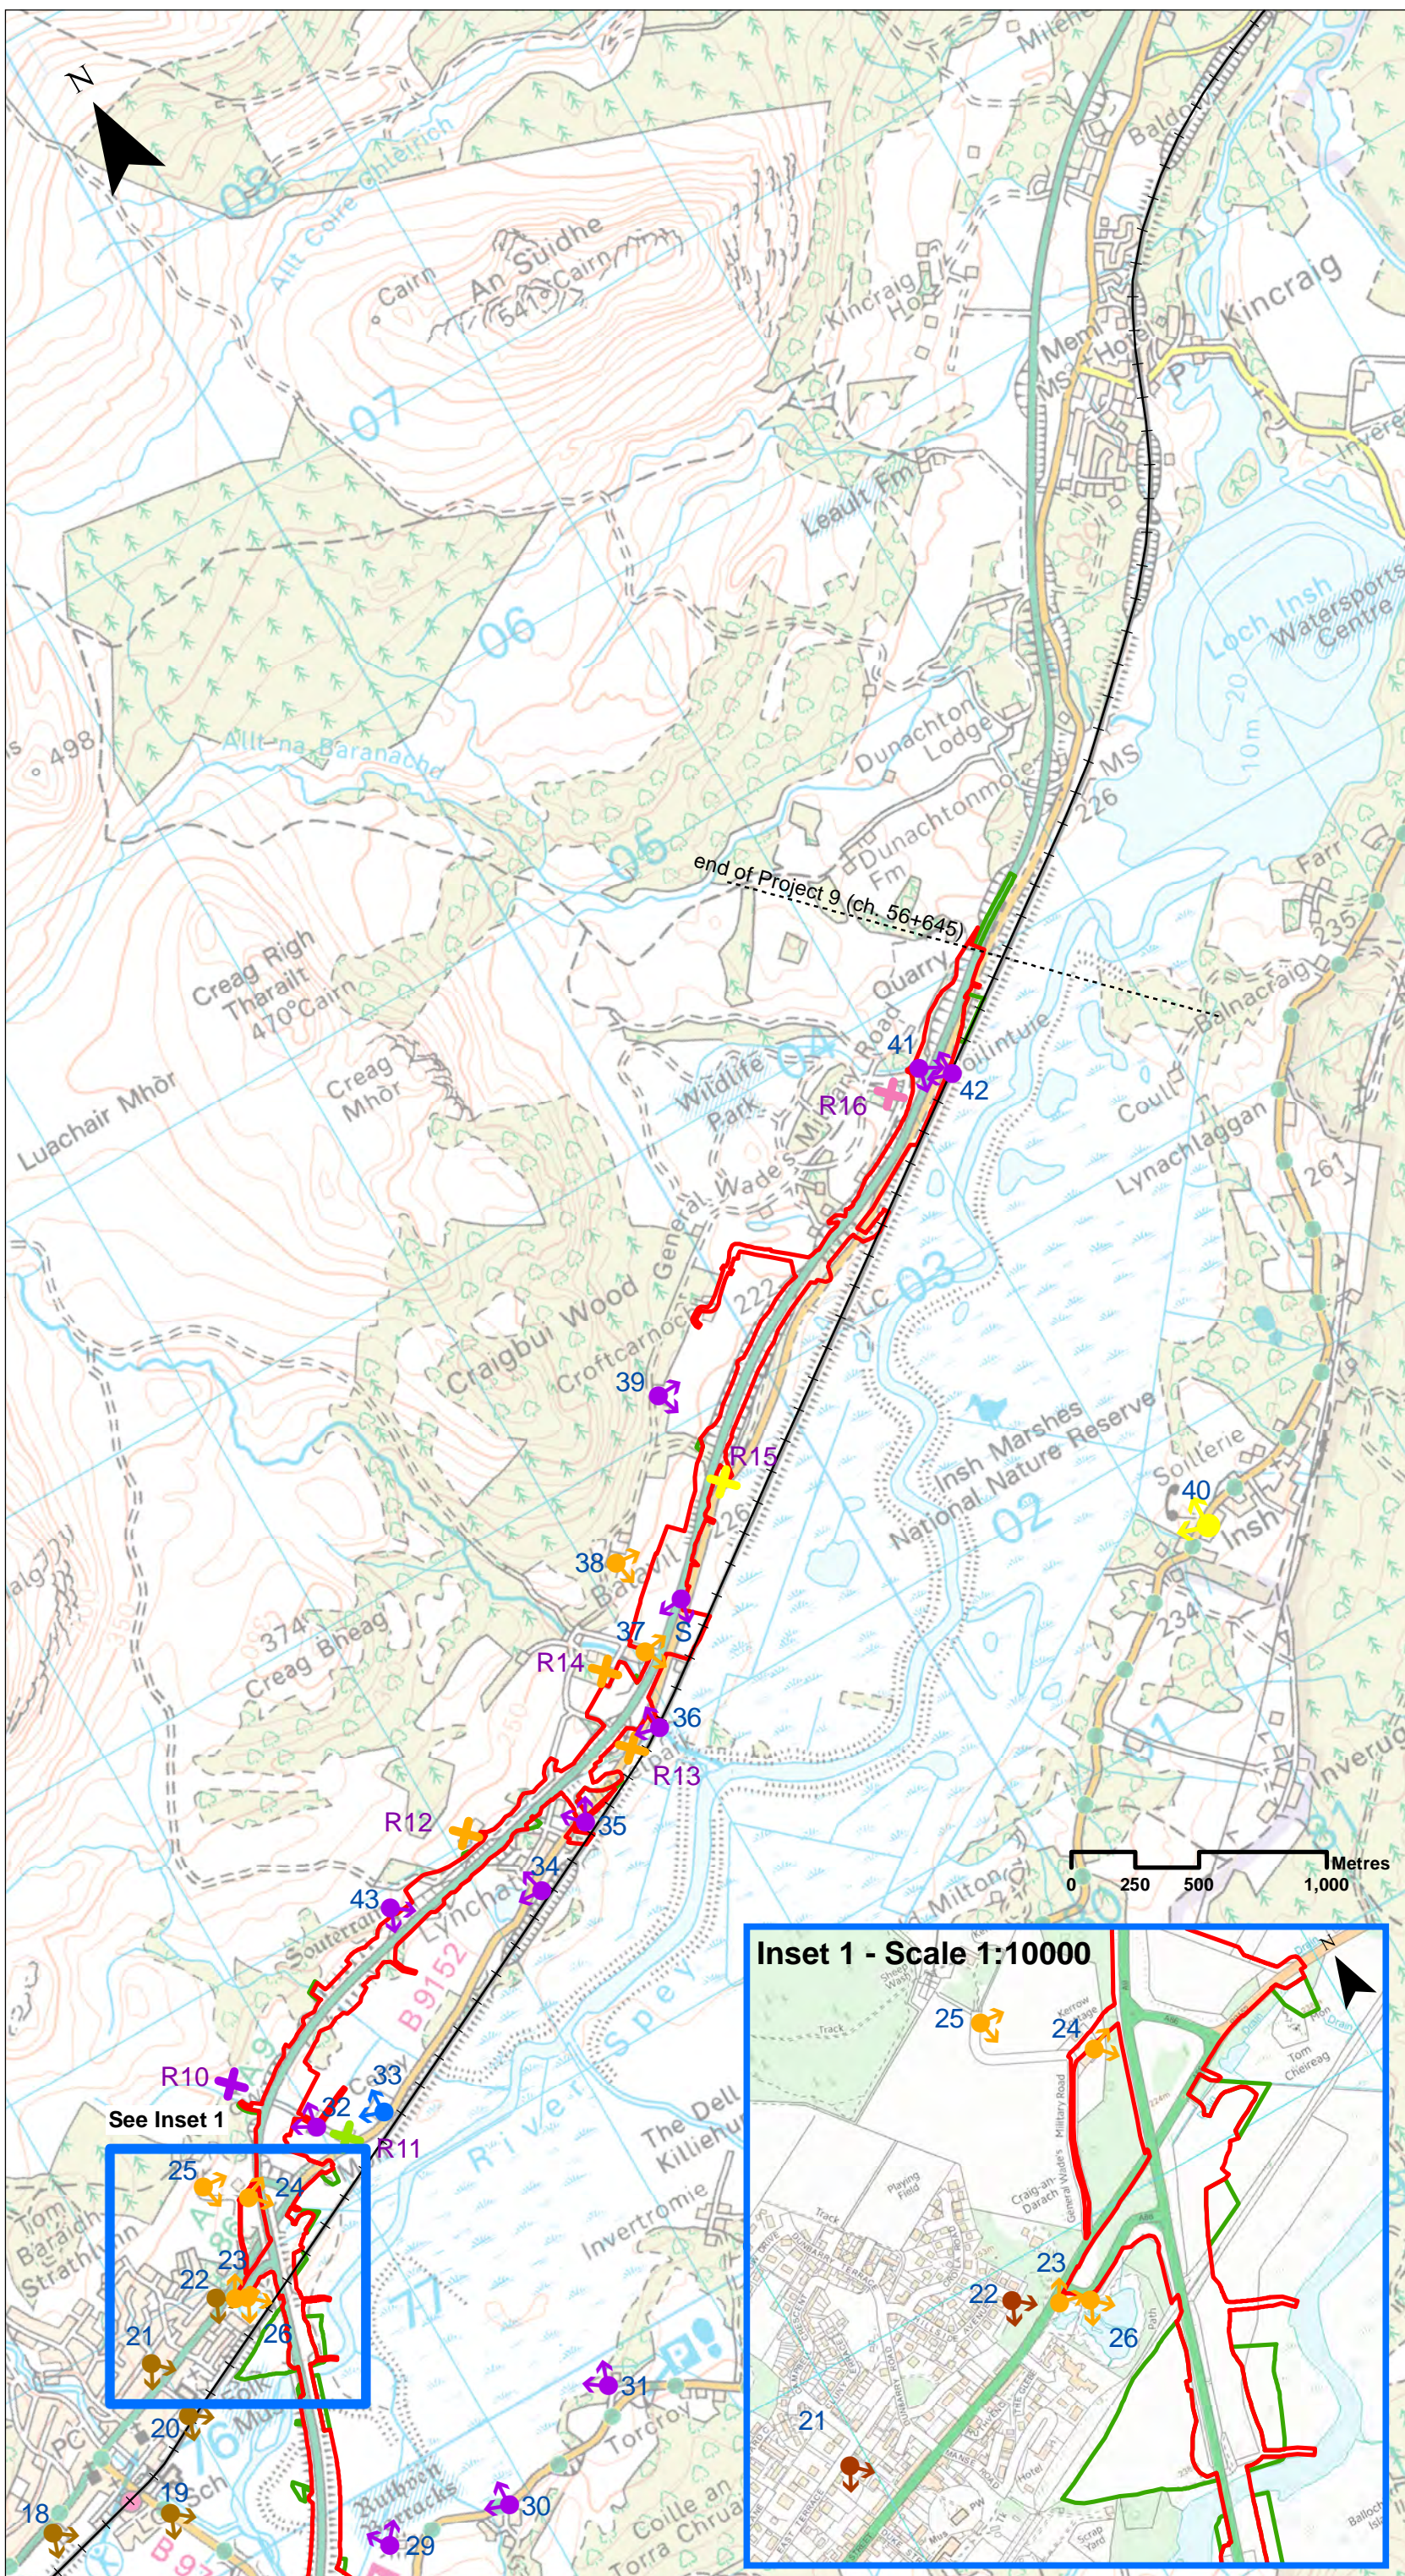

Legend

- Proposed Scheme Extents
- +— Highland Mainline railway
- ▭ Assessment Boundary - Permanent Works
- ▭ Assessment Boundary - Temporary Works

Effects - Short Term

Representative Receptor Viewpoints

- ↗ Substantial
- ↘ Substantial / Moderate
- ↖ Moderate
- ↙ Moderate / Slight significant
- ↗ Moderate / Slight not significant
- ↘ Slight
- ↖ Slight / Negligible
- ↙ Negligible

Residential Receptor Viewpoints

- ✗ Substantial
- ✗ Substantial / Moderate
- ✗ Moderate
- ✗ Moderate / Slight significant
- ✗ Moderate / Slight not significant
- ✗ Slight
- ✗ Slight / Negligible
- ✗ Negligible

HML (Highland Mainline) railway

- Moderate

SCALE 1:25000

REV	SUIT	DATE	DESCRIPTION	BY	APP
P03	S3	JUL 2018	FINAL REVISIONS	RT	JF
P02	S3	MAY 2018	DESIGN UPDATE	RT	JF
P01	S3	APR 2018	DRAFT FOR COMMENT	ST	JF

ch2m FAIRHURST
 CH2MHILL Fairhurst JV
 C/O: City Park 368 Alexandra Parade Glasgow G31 3AU
 Tel + 44 (0) 141 552 2000 Fax +44 (0) 141 552 2525



PROJECT 9 CRUBENMORE TO KINCRAG EIA ASSESSMENT PLAN
DRAWING 14.71
EFFECTS ON REPRESENTATIVE VISUAL RECEPTORS AT OPERATION YEAR 1



DESIGN: ER	DRAWN: ST	CHK: SWG	APP: JF
---------------	--------------	-------------	------------

DATE: 17/08/2018

PROJ: 495298

DWG: A9P09-CF3-ELS-M_ZZZZZ_ZZ-DR-LA-0076

SHEET: 2 of 2	REVISION: C01	SUITABILITY: A3
------------------	------------------	--------------------

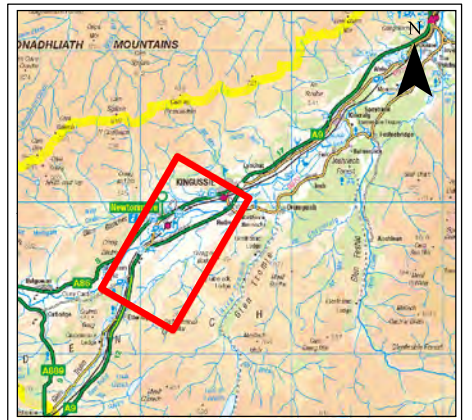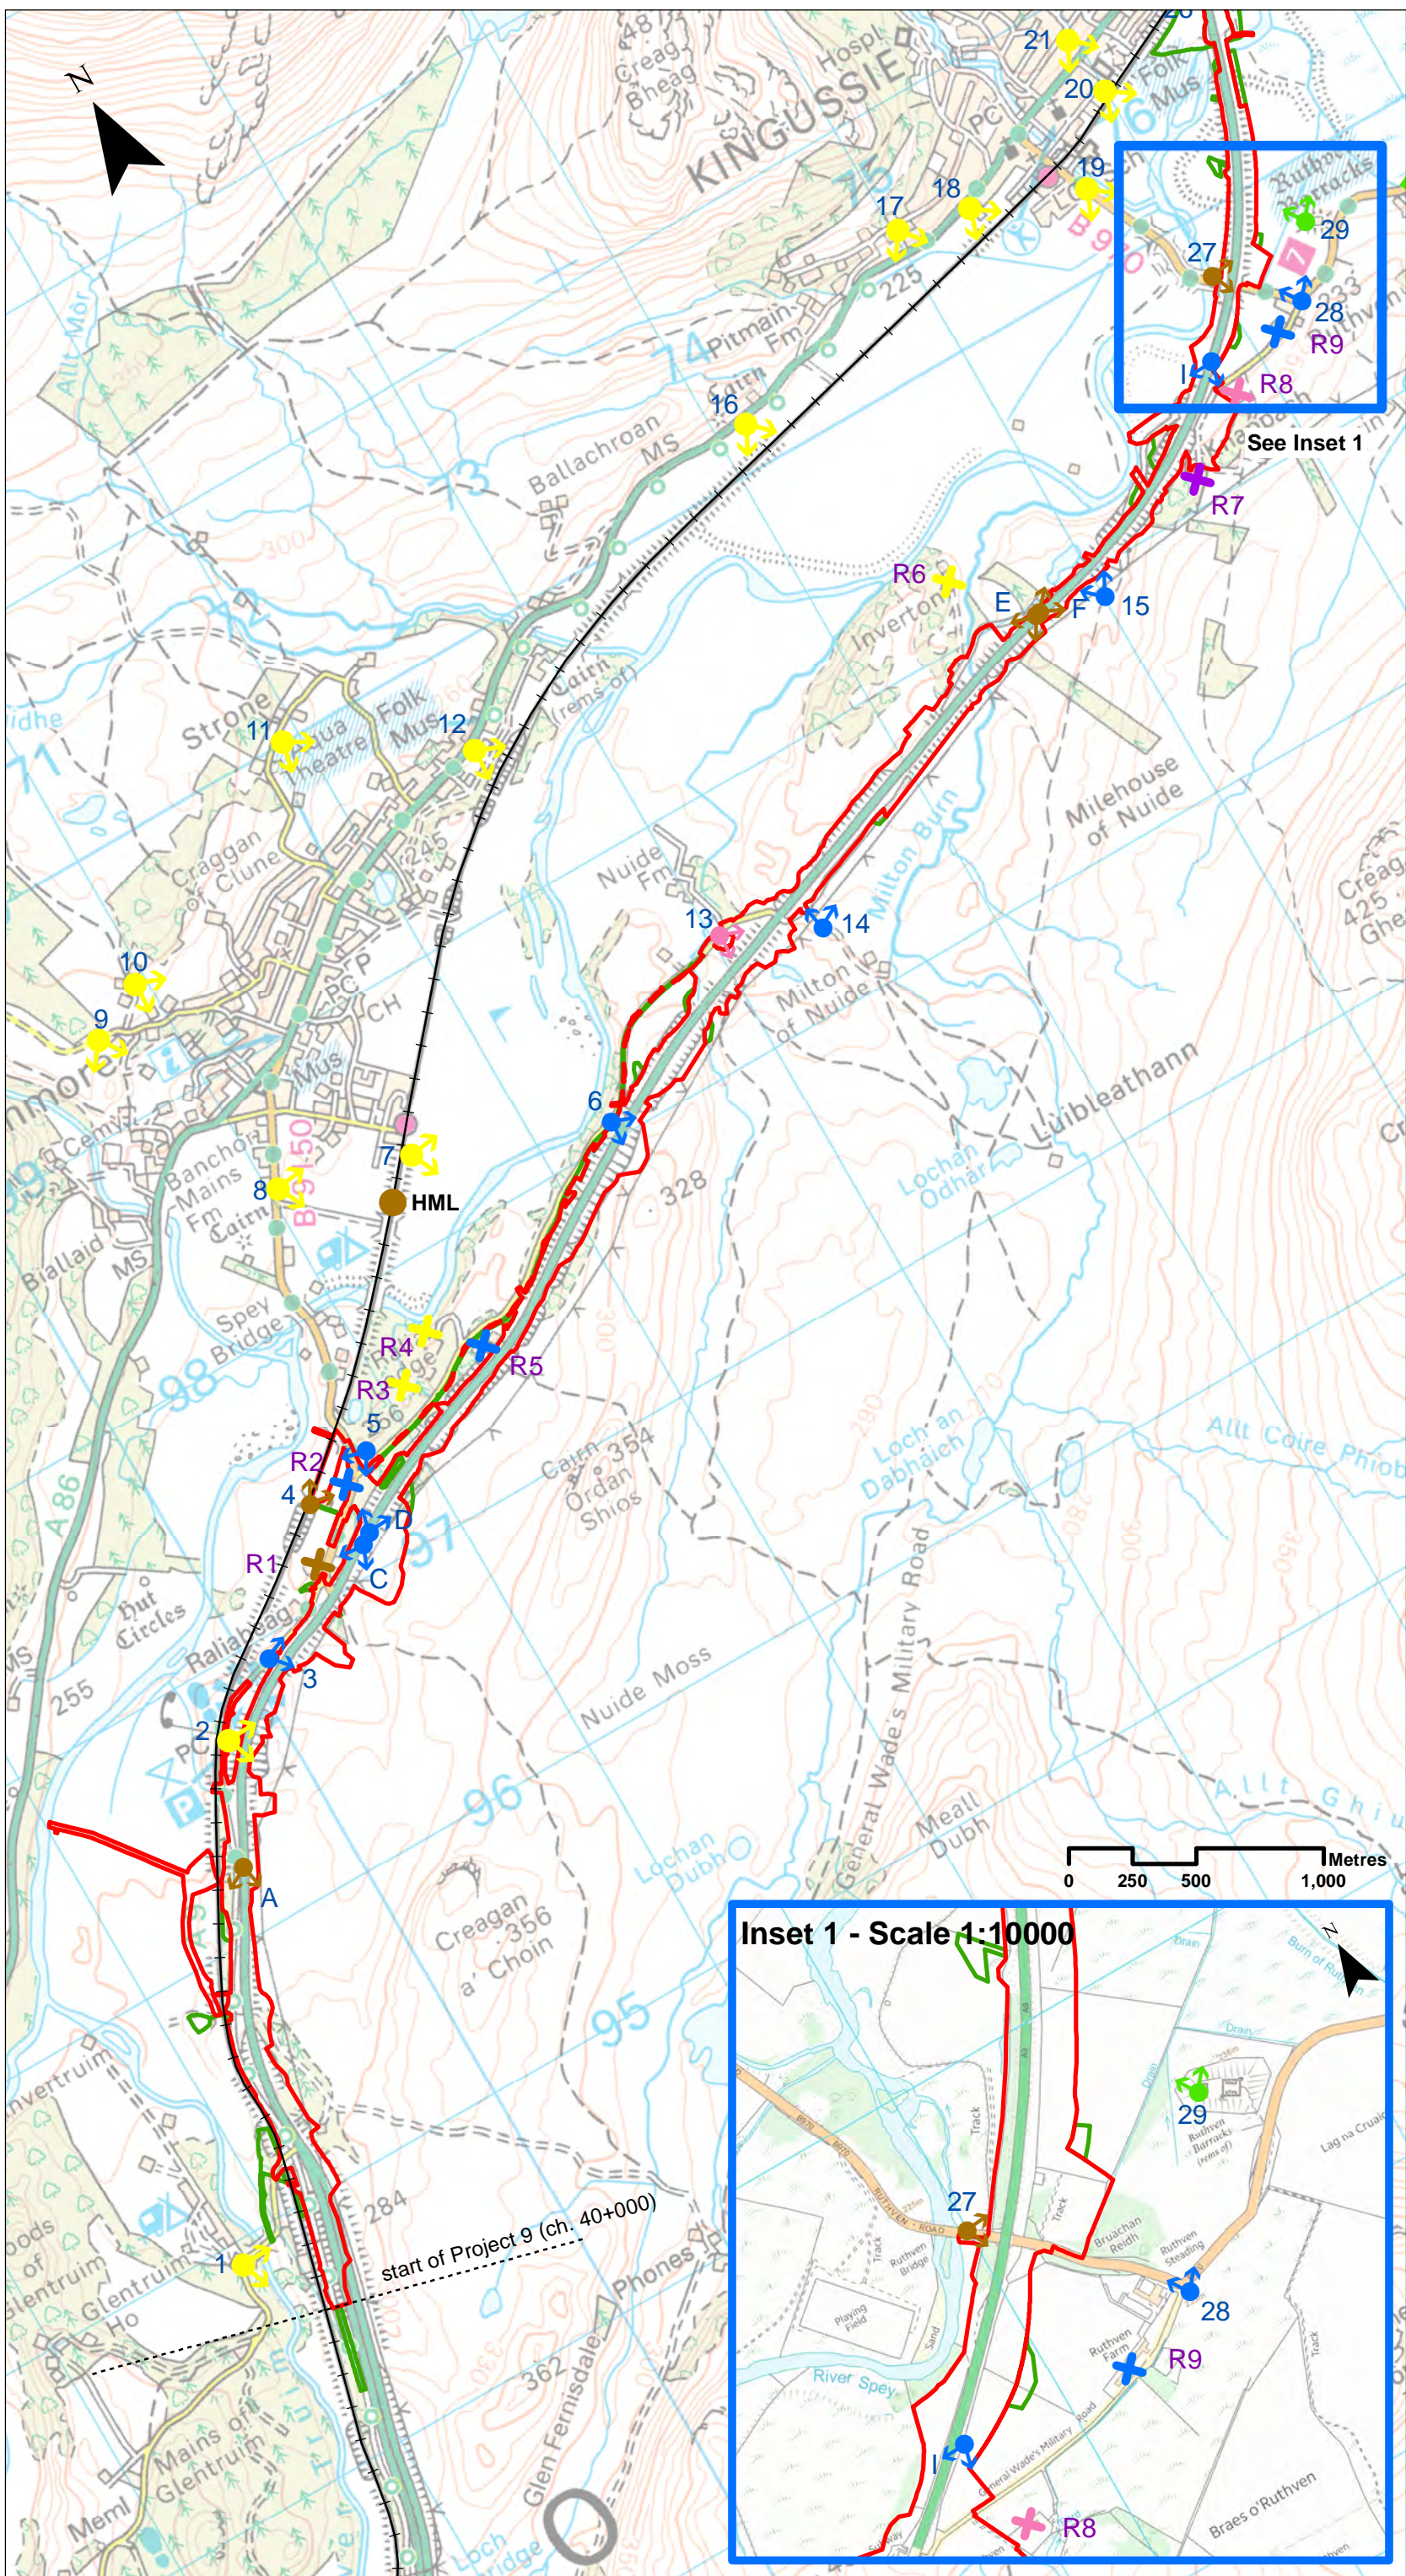


- Legend**
- Proposed Scheme Extents
 - +— Highland Mainline railway
 - ▭ Assessment Boundary - Permanent Works
 - ▭ Assessment Boundary - Temporary Works

- Effects - Long Term**
- Representative Receptor Viewpoints**
- 👉 Substantial
 - 👉 Substantial / Moderate
 - 👉 Moderate
 - 👉 Moderate / Slight significant
 - 👉 Moderate / Slight not significant
 - 👉 Slight
 - 👉 Slight / Negligible
 - 👉 Negligible

- Residential Receptor Viewpoints**
- ✖ Substantial
 - ✖ Substantial / Moderate
 - ✖ Moderate
 - ✖ Moderate / Slight not significant
 - ✖ Moderate / Slight significant
 - ✖ Slight
 - ✖ Slight / Negligible
 - ✖ Negligible

HML (Highland Mainline) railway

- Slight / Negligible

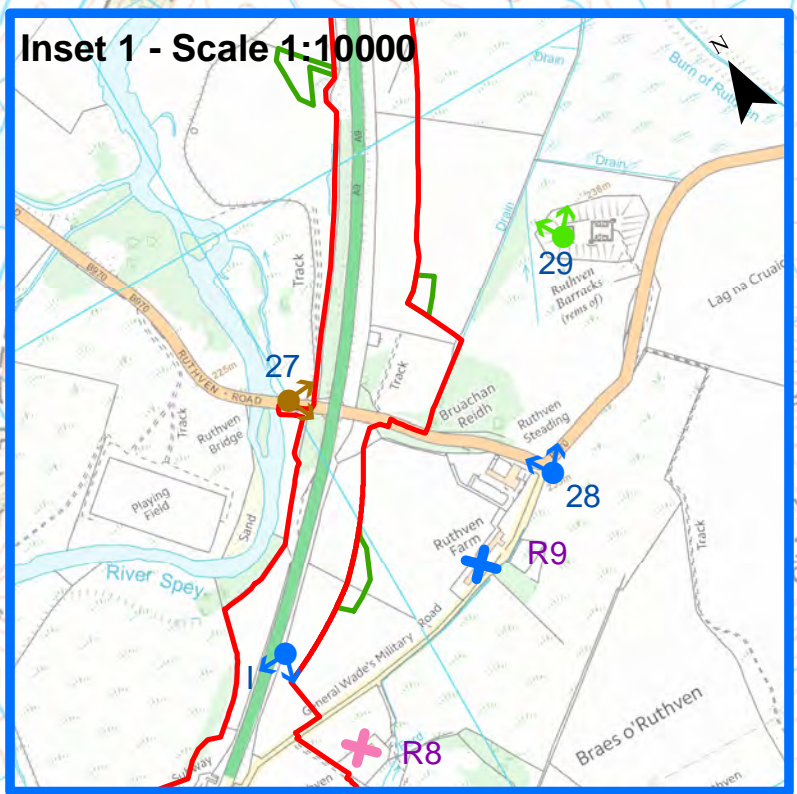

SCALE 1:25000

REV	SUIT	DATE	DESCRIPTION	BY	APP
P03	S3	JUL 2018	FINAL REVISIONS	RT	JF
P02	S3	MAY 2018	DESIGN UPDATE	RT	JF
P01	S3	APR 2018	DRAFT FOR COMMENT	ST	JF



ch2m FAIRHURST

CH2MHILL Fairhurst JV
 C/O: City Park 368 Alexandra Parade Glasgow G31 3AU
 Tel +44 (0) 141 552 2000 Fax +44 (0) 141 552 2525



PROJECT 9 CRUBENMORE TO KINCRAIG EIA ASSESSMENT PLAN
DRAWING 14.72
RESIDUAL EFFECTS ON REPRESENTATIVE VISUAL RECEPTORS AT OPERATION YEARS 15-25

DESIGN: ER	DRAWN: ST	CHK: SWG	APP: JF
DATE: 17/08/2018			
PROJ: 495298			
DWG: A9P09-CF3-ELS-M_ZZZZZ_ZZ-DR-LA-0077			
SHEET: 1 of 2	REVISION: C01	SUITABILITY: A3	

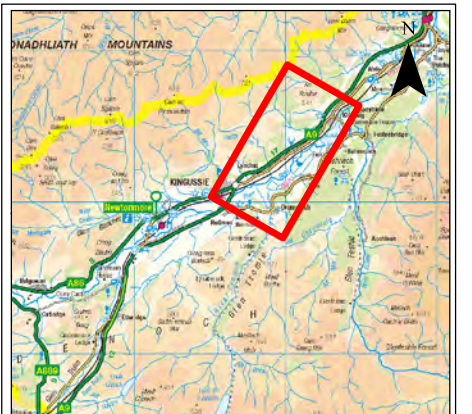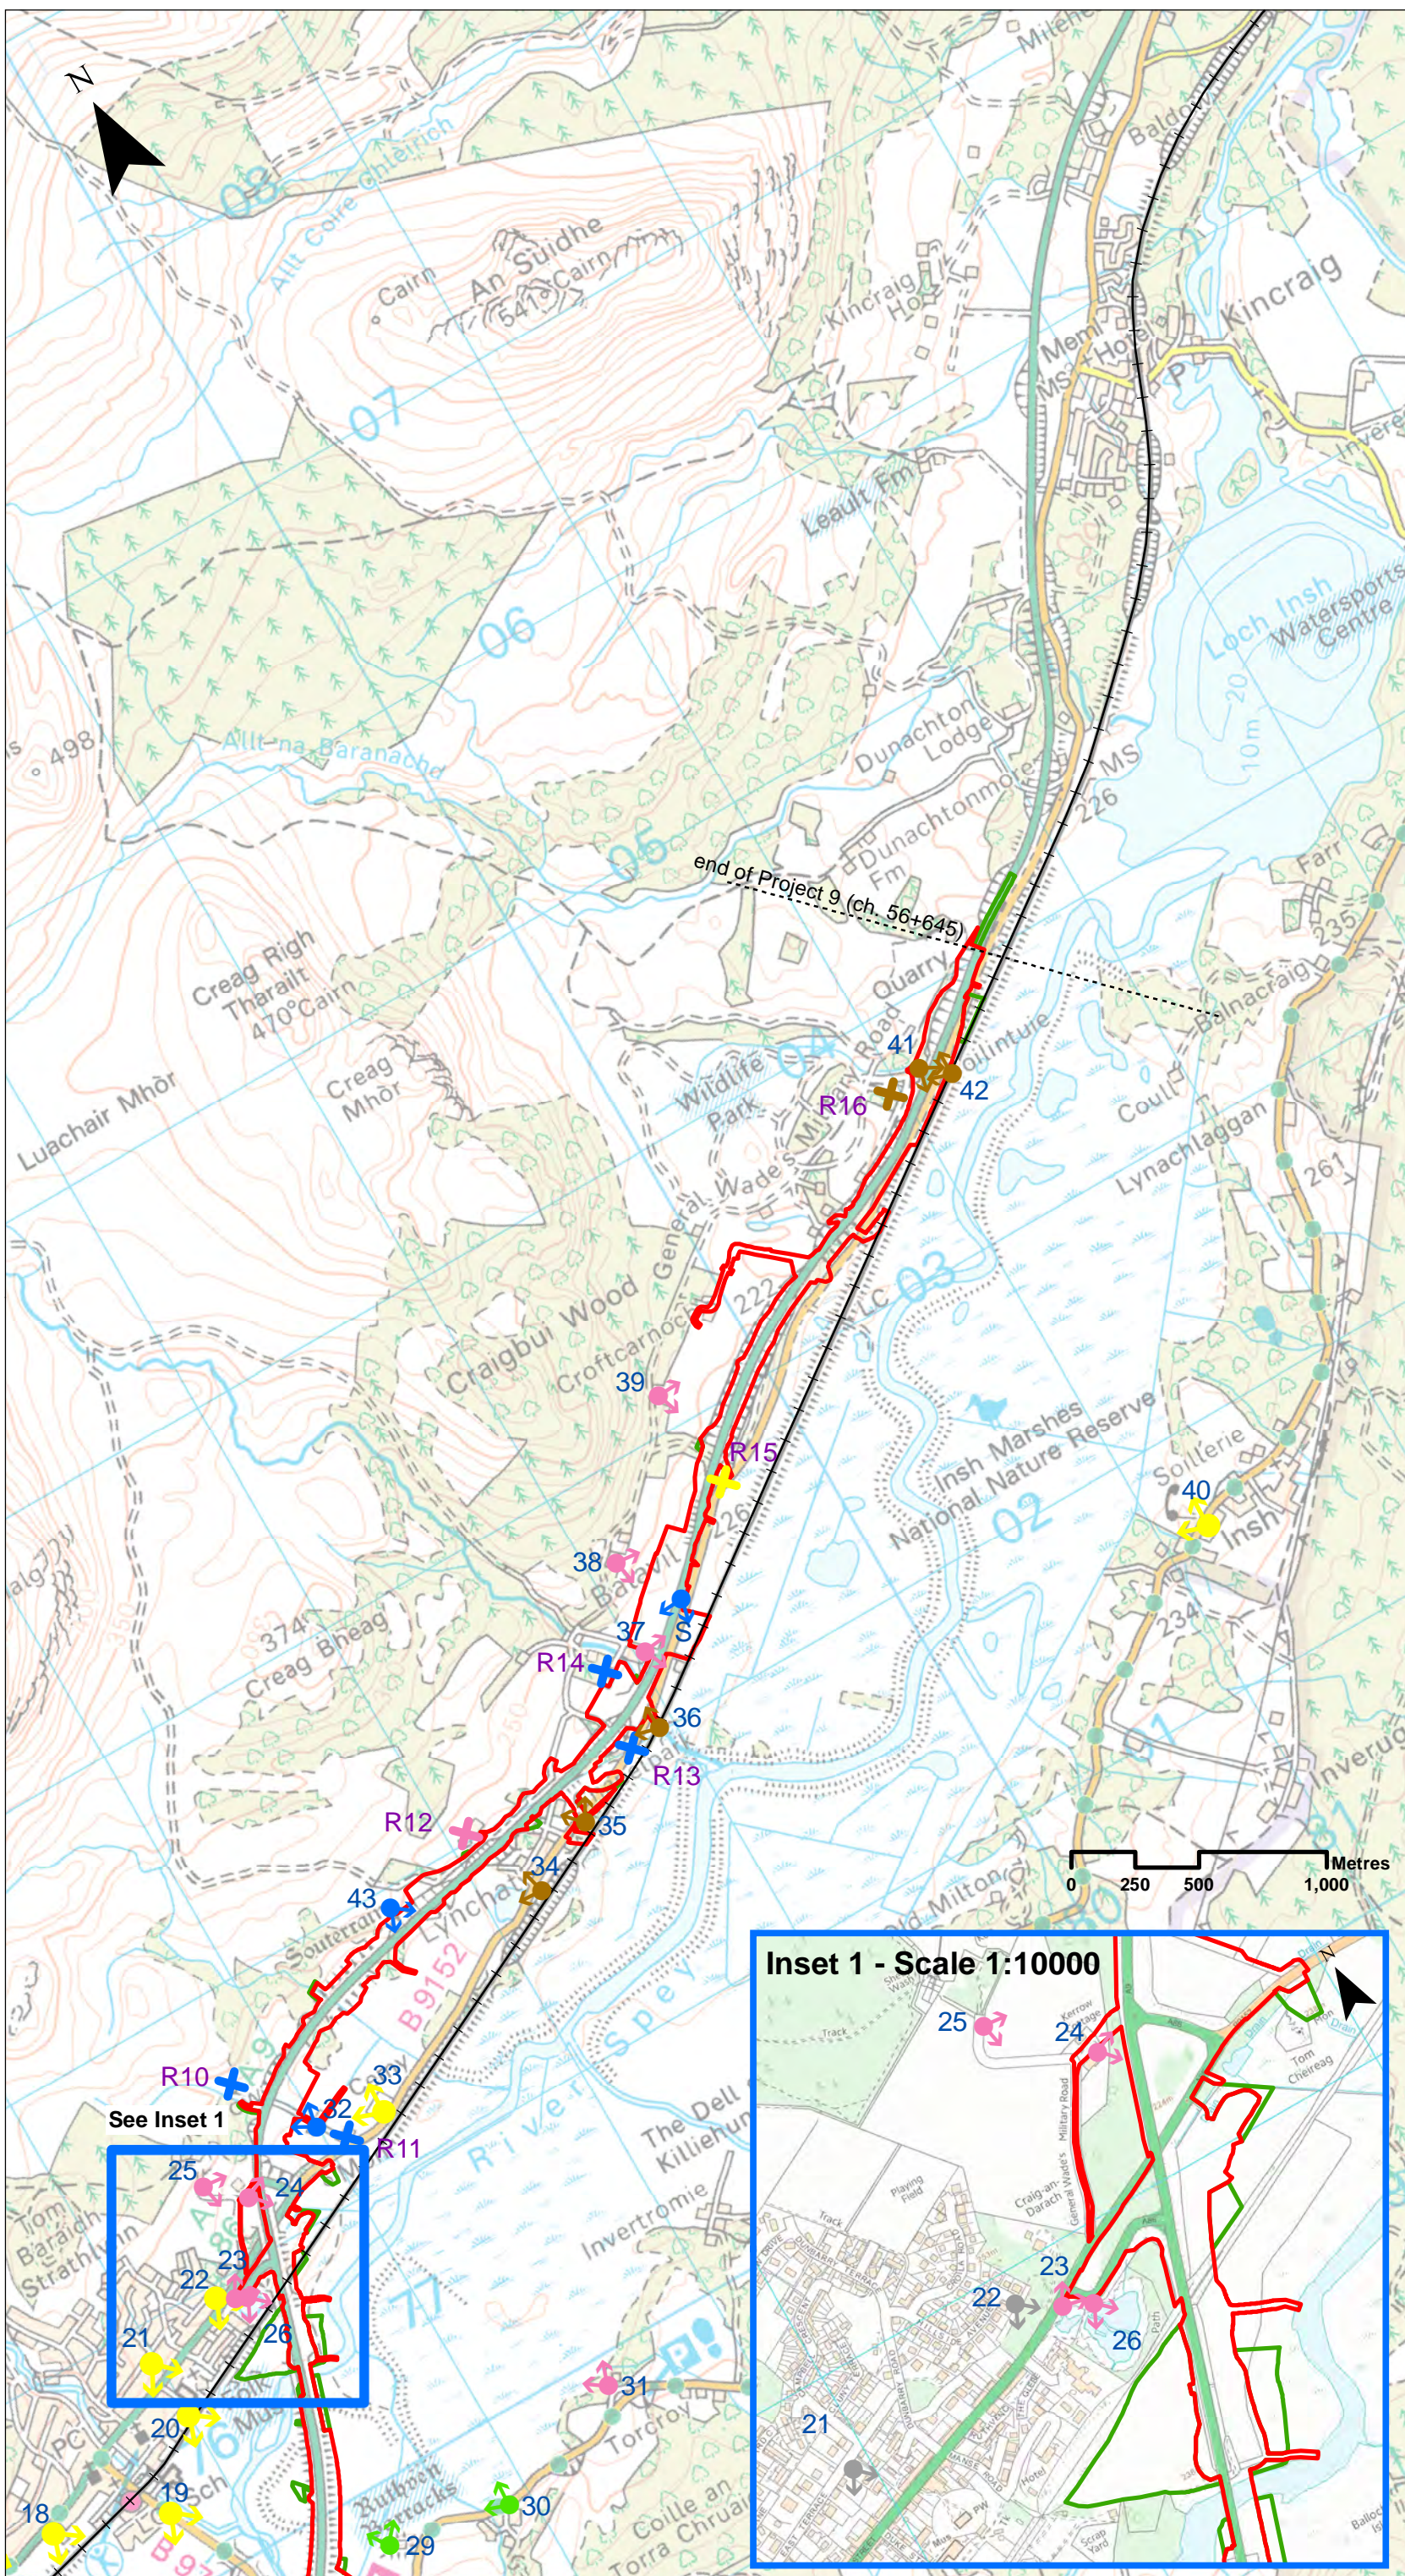

Legend

- Proposed Scheme Extents
- +— Highland Mainline railway
- ▭ Assessment Boundary - Permanent Works
- ▭ Assessment Boundary - Temporary Works

Effects - Long Term

Representative Receptor Viewpoints

- Substantial
- Substantial / Moderate
- Moderate
- Moderate / Slight significant
- Moderate / Slight not significant
- Slight
- Slight / Negligible
- Negligible

Residential Receptor Viewpoints

- ✗ Substantial
- ✗ Substantial / Moderate
- ✗ Moderate
- ✗ Moderate / Slight significant
- ✗ Moderate / Slight not significant
- ✗ Slight
- ✗ Slight / Negligible
- ✗ Negligible

HML (Highland Mainline) railway

- Slight / Negligible

SCALE 1:25000

REV	SUIT	DATE	DESCRIPTION	BY	APP
P04	S3	AUG 2018	FINAL REVISIONS	RT	JF
P03	S3	JUL 2018	FINAL REVISIONS	RT	JF
P02	S3	MAY 2018	DESIGN UPDATE	RT	JF
P01	S3	APR 2018	DRAFT FOR COMMENT	ST	JF

ch2m FAIRHURST
 CH2MHILL Fairhurst JV
 C/O: City Park 368 Alexandra Parade Glasgow G31 3AU
 Tel + 44 (0) 141 552 2000 Fax +44 (0) 141 552 2525



**PROJECT 9 CRUBENMORE TO KINCRAIG EIA
 ASSESSMENT PLAN
 DRAWING 14.73
 RESIDUAL EFFECTS ON REPRESENTATIVE
 VISUAL RECEPTORS AT OPERATION YEARS 15-25**

DESIGN: ER	DRAWN: ST	CHK: SWG	APP: JF
---------------	--------------	-------------	------------

DATE: 23/08/2018

PROJ: 495298

DWG: A9P09-CF3-ELS-M_ZZZZZ_ZZ-DR-LA-0078

SHEET: 2 of 2	REVISION: C01	SUITABILITY: A3
------------------	------------------	--------------------

VIEW NORTH FROM RUTHVEN BARRACKS, TOWARDS THE A9 AND THE BRIDGE OVER THE RIVER SPEY



EXISTING PHOTOGRAPH



PROPOSED PHOTOMONTAGE (INDICATIVE)



ch2m FAIRHURST
 CH2M HILL Fairhurst JV
 C/O: City Park 368 Alexandra Parade
 Glasgow G31 3AU
 Tel +44 (0)141 5522000
 Fax +44 (0)141 552 2525

NOTES:
 CAMERA NIKON D3200
 CAMERA LENS: 50MM
 DATE OF PHOTOGRAPHY: 23/08/17
 TIME OF PHOTOGRAPHY: 10:58 AM
 VERTICAL CROP: 20%
 VIEWING DISTANCE: 25cm
 GRID REFERENCE: NN 76427 99769
 VIEWPOINT ELEVATION: 231.6m AOD
 NUMBER OF FRAMES: 2
 HORIZONTAL ANGLE OF VIEW: 82 DEGREES (CYLINDRICAL)

REV	DATE	DESCRIPTION	BY	APVD
P01	26-07-18	FINAL REVISIONS	SDR	SWG

PROJECT 9 CRUBENMORE TO KINCRAIG EIA
 DMRB STAGE 3
 DRAWING 14.74 - INDICATIVE
 PHOTOMONTAGE 1

DESIGN:	DRAWN:	CHK:	APP:
DB	SDR	DB	SWG

NTS

DATE:	26/07/18
PROJ:	495298
DWG:	A9P09-CFJ-ELS-M_ZZZZZ_ZZ-DR-LA-0083
SHEET: 1 of 1	REVISION: C01 A3

VIEW WEST FROM RUTHVEN BARRACKS, TOWARDS THE A9



EXISTING PHOTOGRAPH



PROPOSED PHOTOMONTAGE (INDICATIVE)



ch2m FAIRHURST
 CH2M HILL Fairhurst JV
 C/O: City Park 368 Alexandra Parade
 Glasgow G31 3AU
 Tel +44 (0)141 5522000
 Fax +44 (0)141 552 2525

NOTES:
 CAMERA NIKON D3200
 CAMERA LENS: 50MM
 DATE OF PHOTOGRAPHY: 23/08/17
 TIME OF PHOTOGRAPHY: 10:58 AM
 VERTICAL CROP: 20%
 VIEWING DISTANCE: 25cm
 GRID REFERENCE: NN 76427 99769
 VIEWPOINT ELEVATION: 231.6mAOD
 NUMBER OF FRAMES: 2
 HORIZONTAL ANGLE OF VIEW: 82 DEGREES (CYLINDRICAL)

REV	DATE	DESCRIPTION	BY	APVD
P01	26-07-18	FINAL REVISIONS	SDR	SWG

PROJECT 9 CRUBENMORE TO KINCRAIG EIA
 DMRB STAGE 3
 DRAWING 14.75 - INDICATIVE
 PHOTOMONTAGE 2

DESIGN:	DRAWN:	CHK:	APP:
DB	SDR	DB	SWG

NTS

DATE:	26/07/18
PROJ:	495298
DWG:	A9P09-CFJ-ELS-M_ZZZZZ_ZZ-DR-LA-0084
SHEET: 1 of 1	REVISION: C01 A3

VIEW NORTH WEST FROM GORDON HALL



EXISTING PHOTOGRAPH



PROPOSED PHOTOMONTAGE (INDICATIVE)



ch2m FAIRHURST
 CH2M HILL Fairhurst JV
 C/O: City Park 368 Alexandra Parade
 Glasgow G31 3AU
 Tel +44 (0)141 5522000
 Fax +44 (0)141 552 2525

NOTES:
 CAMERA NIKON D3200
 CAMERA LENS: 50MM
 DATE OF PHOTOGRAPHY: 23/08/17
 TIME OF PHOTOGRAPHY: 10:45 AM
 VERTICAL CROP: 20%
 VIEWING DISTANCE: 25cm
 GRID REFERENCE: NN 76908 99674
 VIEWPOINT ELEVATION: 226.2mAOD
 NUMBER OF FRAMES: 2
 HORIZONTAL ANGLE OF VIEW: 82 DEGREES (CYLINDRICAL)

REV	DATE	DESCRIPTION	BY	APVD
P01	26-07-18	FINAL REVISIONS	SDR	SWG

PROJECT 9 CRUBENMORE TO KINCRAIG EIA
 DMRB STAGE 3
 DRAWING 14.76 - INDICATIVE
 PHOTOMONTAGE 3

DESIGN:	DRAWN:	CHK:	APP:
DB	SDR	DB	SWG

NTS

DATE:	26/07/18
PROJ:	495298
DWG:	A9P09-CFJ-ELS-M_ZZZZZ_ZZ-DR-LA-0085
SHEET: 1 of 1	REVISION: C01 A3