


Materials

Drawing No.	Drawing Type	Drawing Title	Projectwise Drawing Reference	Software
18.1	BASELINE PLAN	LOCATIONS OF OPERATIONAL WASTE MANAGEMENT SITES AROUND THE A9 CORRIDOR	A9P09-CFJ-EGN-M_ZZZZ_ZZ-DR-EN-0018	GIS

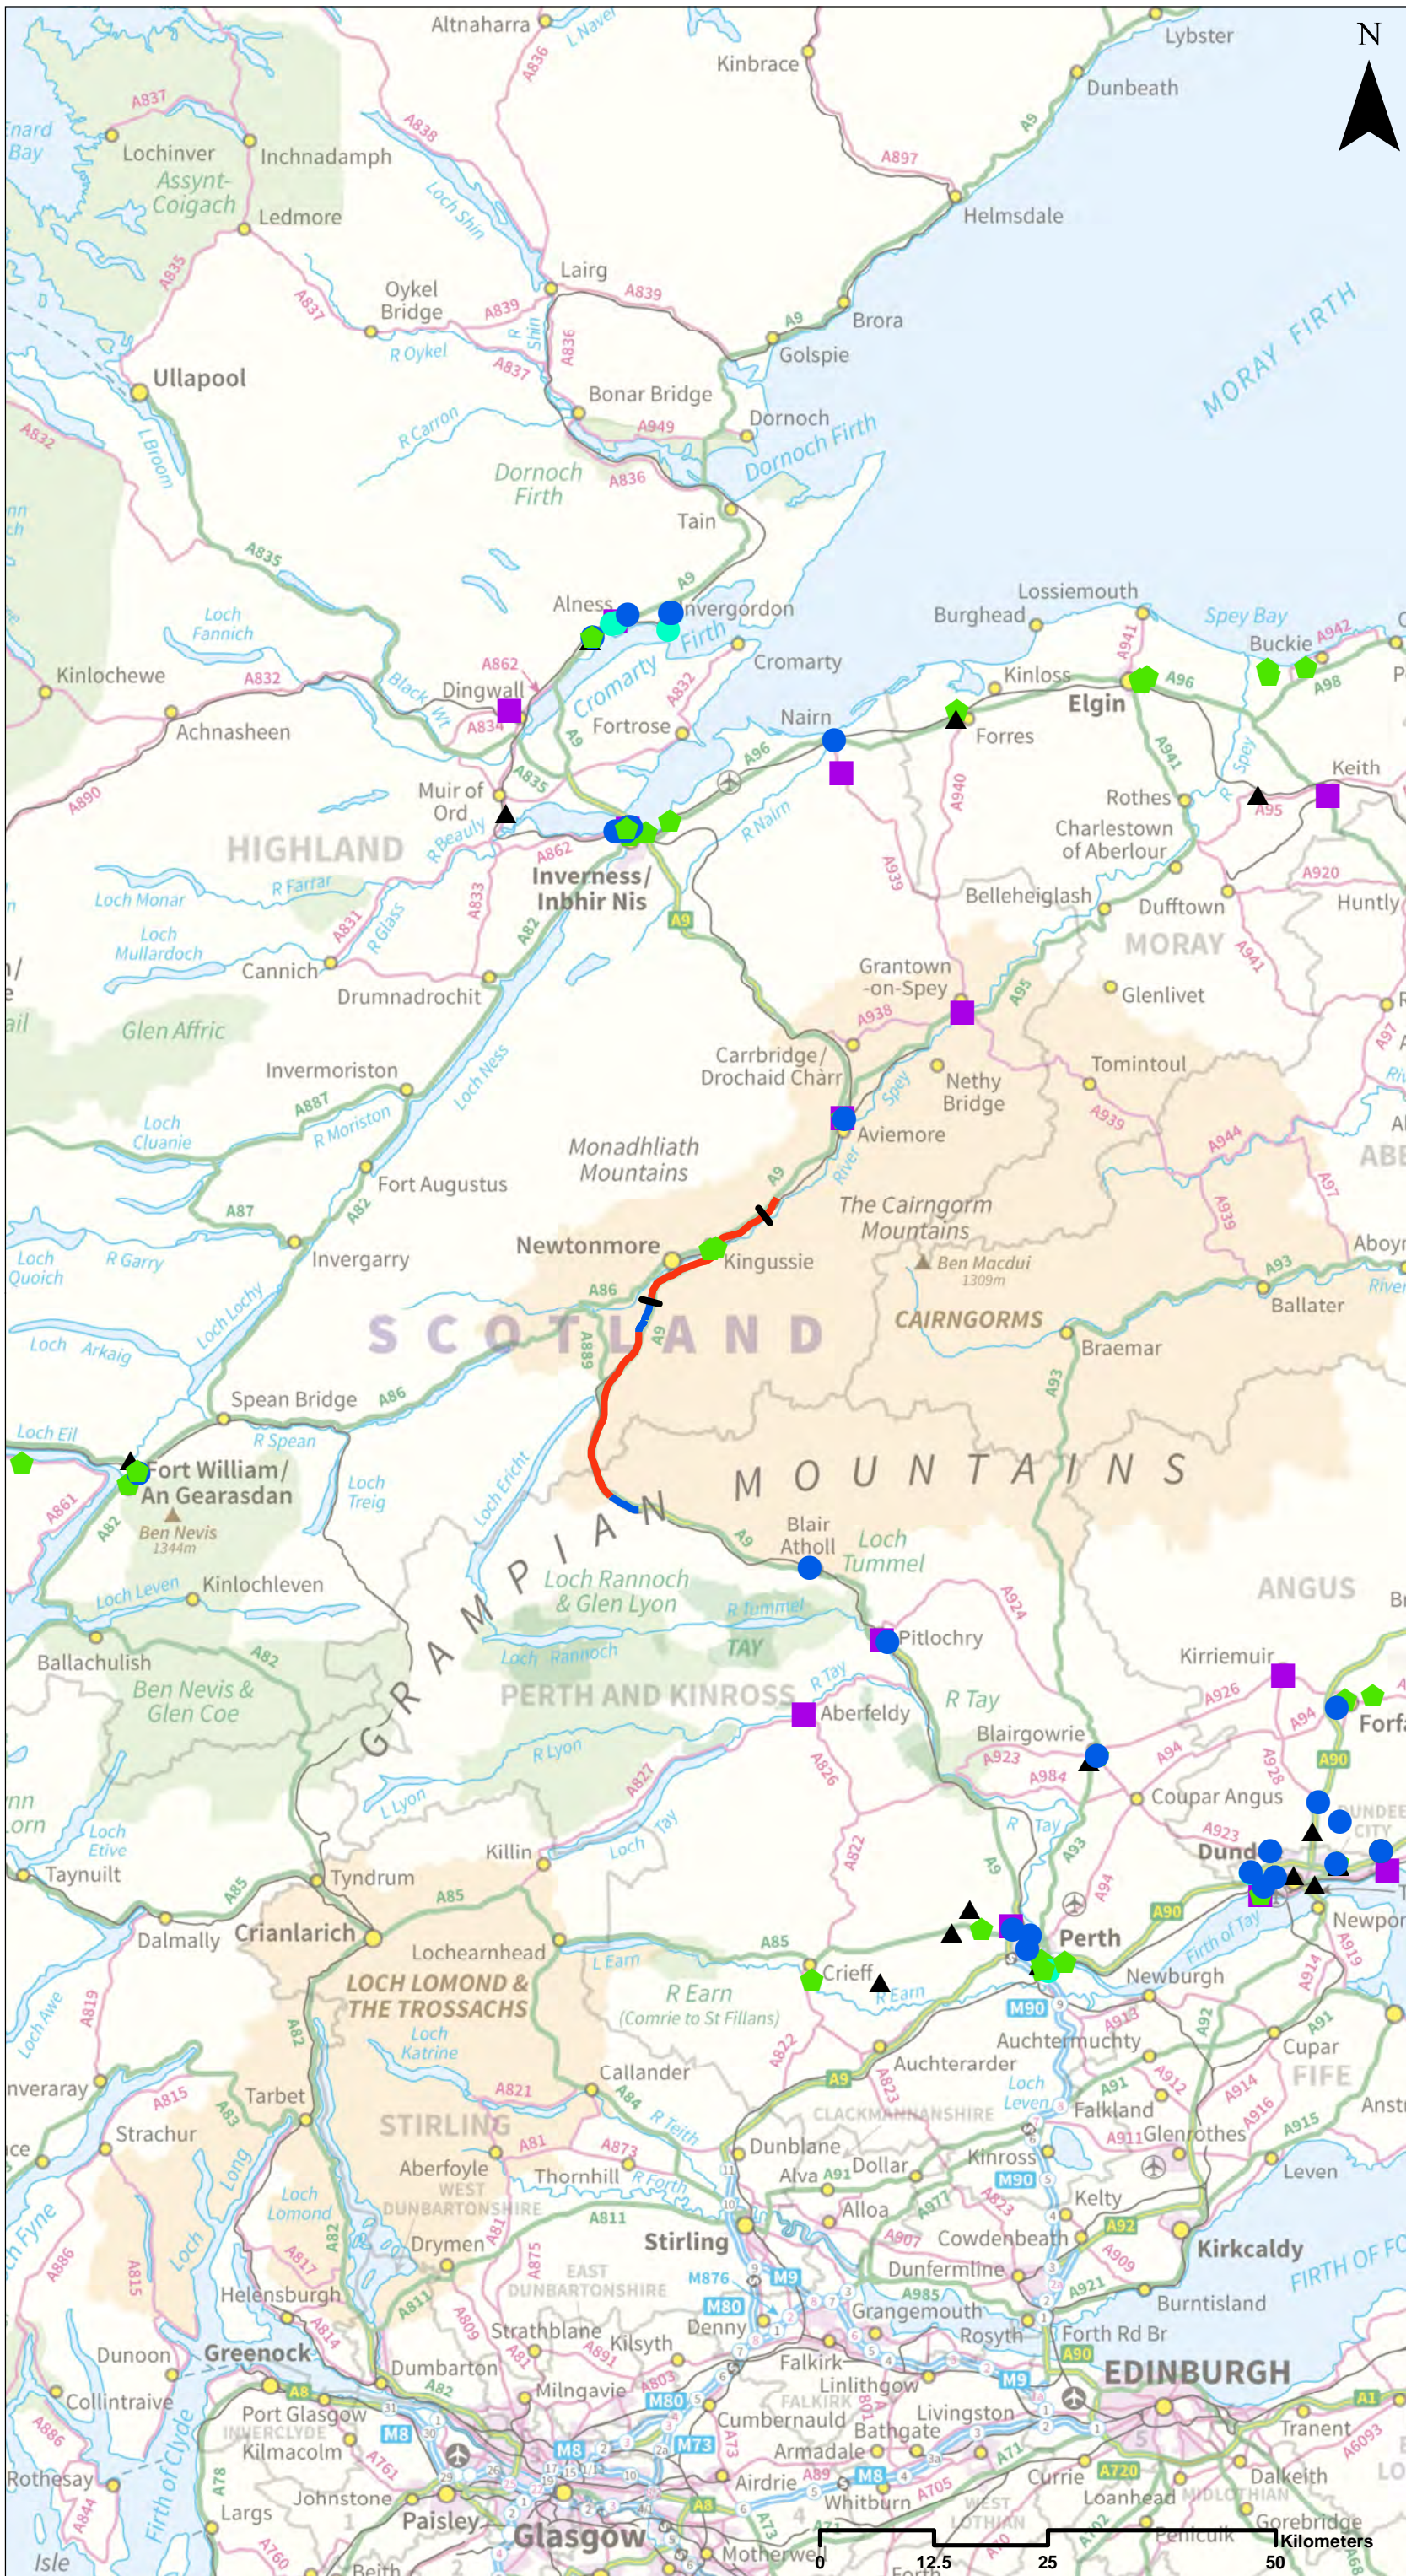

Legend

- Proposed Scheme Extents
- Central Section Existing Dualled
- Central Section Existing Single
- Civic amenity/recycling centre
- ◆ Incineration/co-incineration
- Landfill
- ◆ Multiple activity site
- Other treatment
- Transfer station
- ▲ Metal recycler

SCALE 1:700000

P03	SS	JUNE 18	FINAL REVISIONS	EV	JF
P02	SS	MAY 18	DESIGN UPDATE	EV	JF
P01	SS	APR 18	DRAFT FOR COMMENT	EV	JF
REV	SUIT	DATE	DESCRIPTION	BY	APP

ch2m. FAIRHURST
 CH2MHILL Fairhurst JV
 CO: City Park 368 Alexandra Parade Glasgow G31 3AU
 Tel +44 (0) 141 552 2000 Fax +44 (0) 141 552 2525



**PROJECT 9 CRUBENMORE TO KINCRAG EIA
 BASELINE PLAN
 DRAWING 18.1
 LOCATIONS OF OPERATIONAL WASTE MANAGEMENT SITES
 AROUND THE A9 CORRIDOR**

DESIGN: DL	DRAWN: EV	CHK: GG	APP: JF
DATE: 23/07/2018			
PROJ: 495298			
DWG: A9P09-CF3-EGN-M_ZZZZ_ZZ-DR-EN-0018			
SHEET: 1 OF 1	REVISION: C01	SUITABILITY: A3	