


- Mainline Option 2 (Combination of Northbound and Southbound Widening)
- 250m Study Area
- 500m Study Area
- Ponds

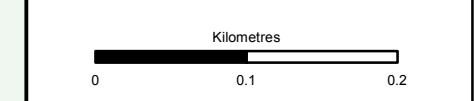

Status: FINAL Subsidiary: B

Client: **TRANSPORT SCOTLAND**  
COMHDHAIL ALBA





**ATKINS mouchel**


Title: **Figure 11.5(2)  
Pond locations, watercourses  
and Great Crested Newt  
Survey Results  
Sheet 1 of 17**

Scale: 1:5,000	Drawn: MM	Checked: SK	Approved: ROB	Authorised: SB
Document Number	Project: A9P11-AMJ-EBD-F_ZZZZZ_XX-DR-GI-0020	Originator	Volume	Revision: P03
Location	Type	Role	Number	

Reproduced by permission of Ordnance Survey on behalf of HMSO. © Crown copyright and database right 2017. All rights reserved. Ordnance Survey Licence number 100046668

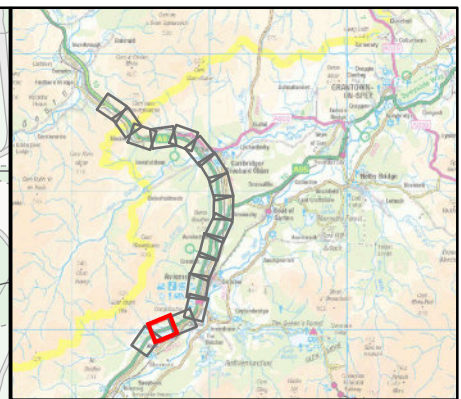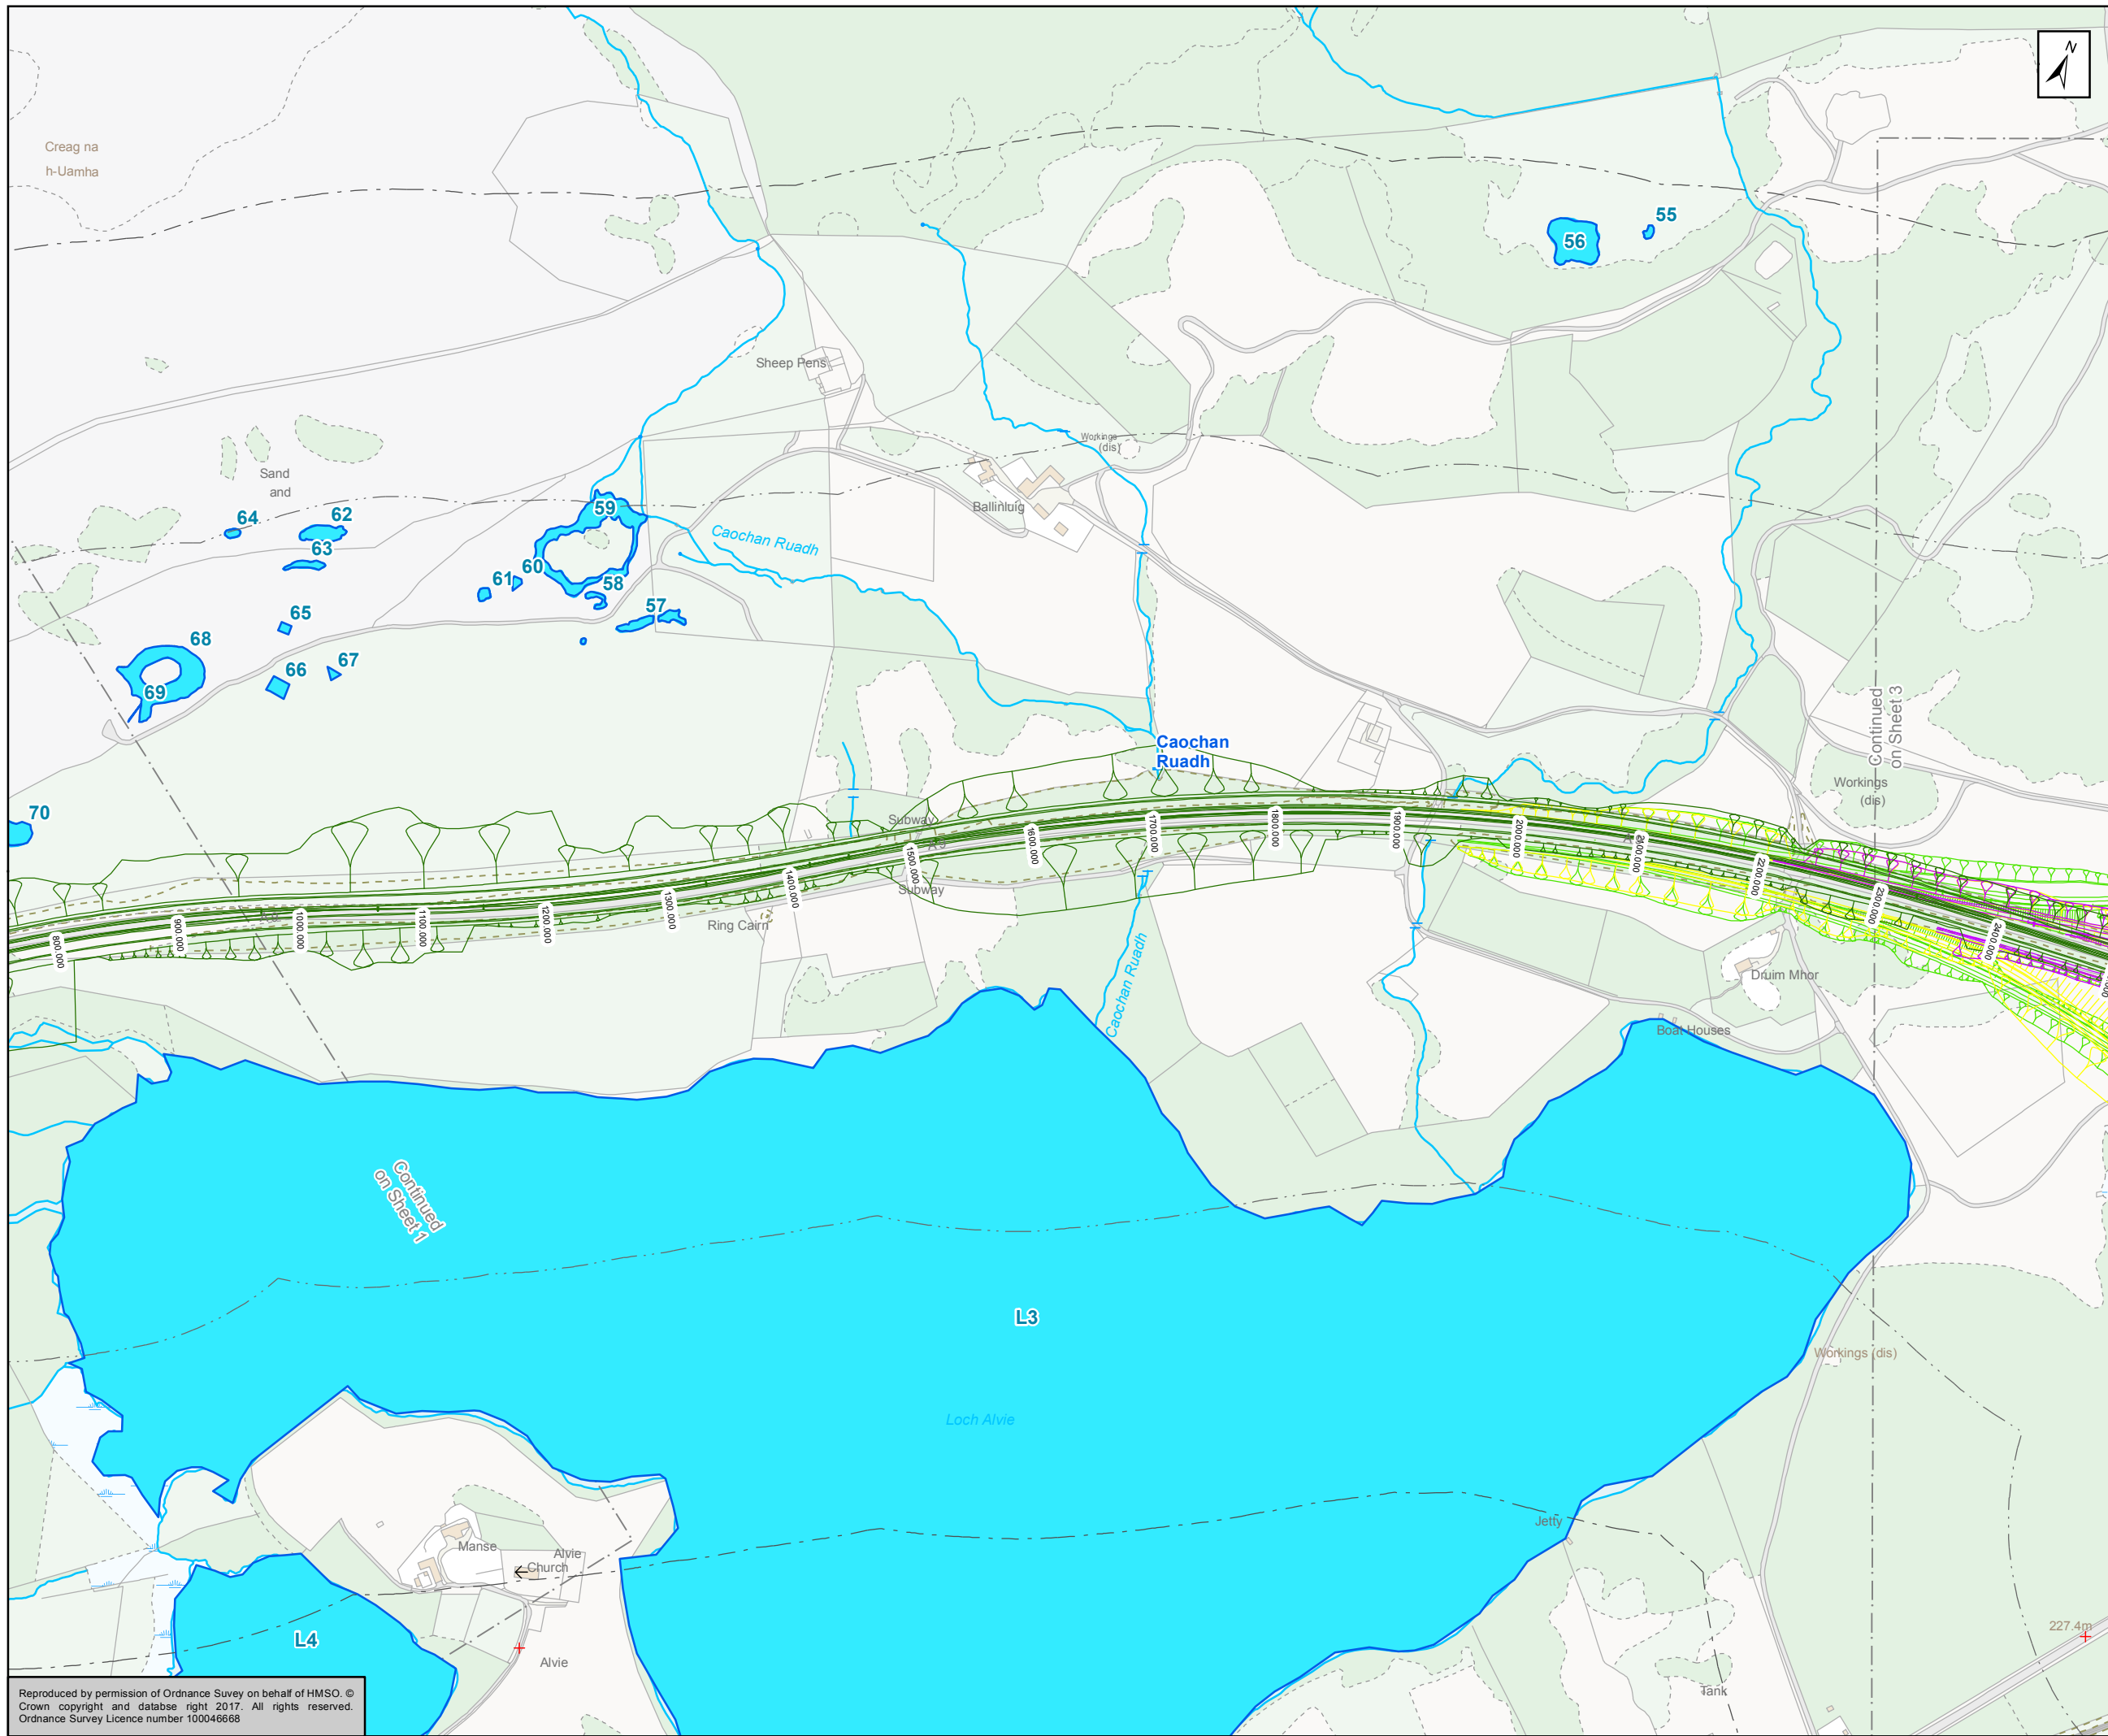

- Mainline Option 2 (Combination of Northbound and Southbound Widening)
- Aviemore South Junction Options (Southbound Widening)**
- A02 - Half Cloverleaf - Quadrants 1 & 4
- A09 - Diamond Left Right with Ghost Island
- A18 - Left Right Stagger with B9152 Realigned
- 250m Study Area
- 500m Study Area
- Ponds

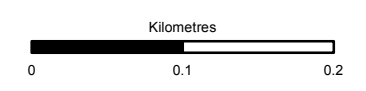

Status	FINAL	Subsidiary	B
--------	-------	------------	---


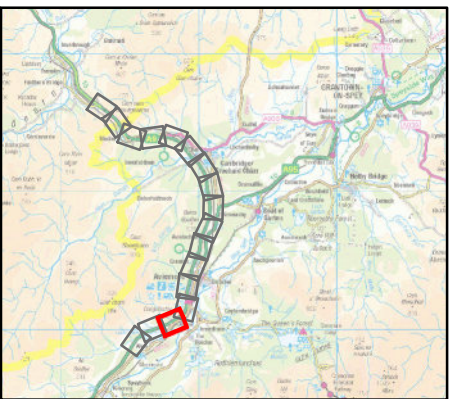


Figure 11.5(2)  
Pond locations, watercourses  
and Great Crested Newt  
Survey Results  
Sheet 2 of 17


Scale	1:5,000	Drawn	MM	Checked	SK	Approved	ROB	Authorised	SB
Document Number	A9P11-AMJ-EBD-F_ZZZZZ_XX-DR-GI-0021							Revision	P03
Project	Originator	Volume							
Location	Type	Role	Number						

Reproduced by permission of Ordnance Survey on behalf of HMSO. © Crown copyright and database right 2017. All rights reserved. Ordnance Survey Licence number 100046668



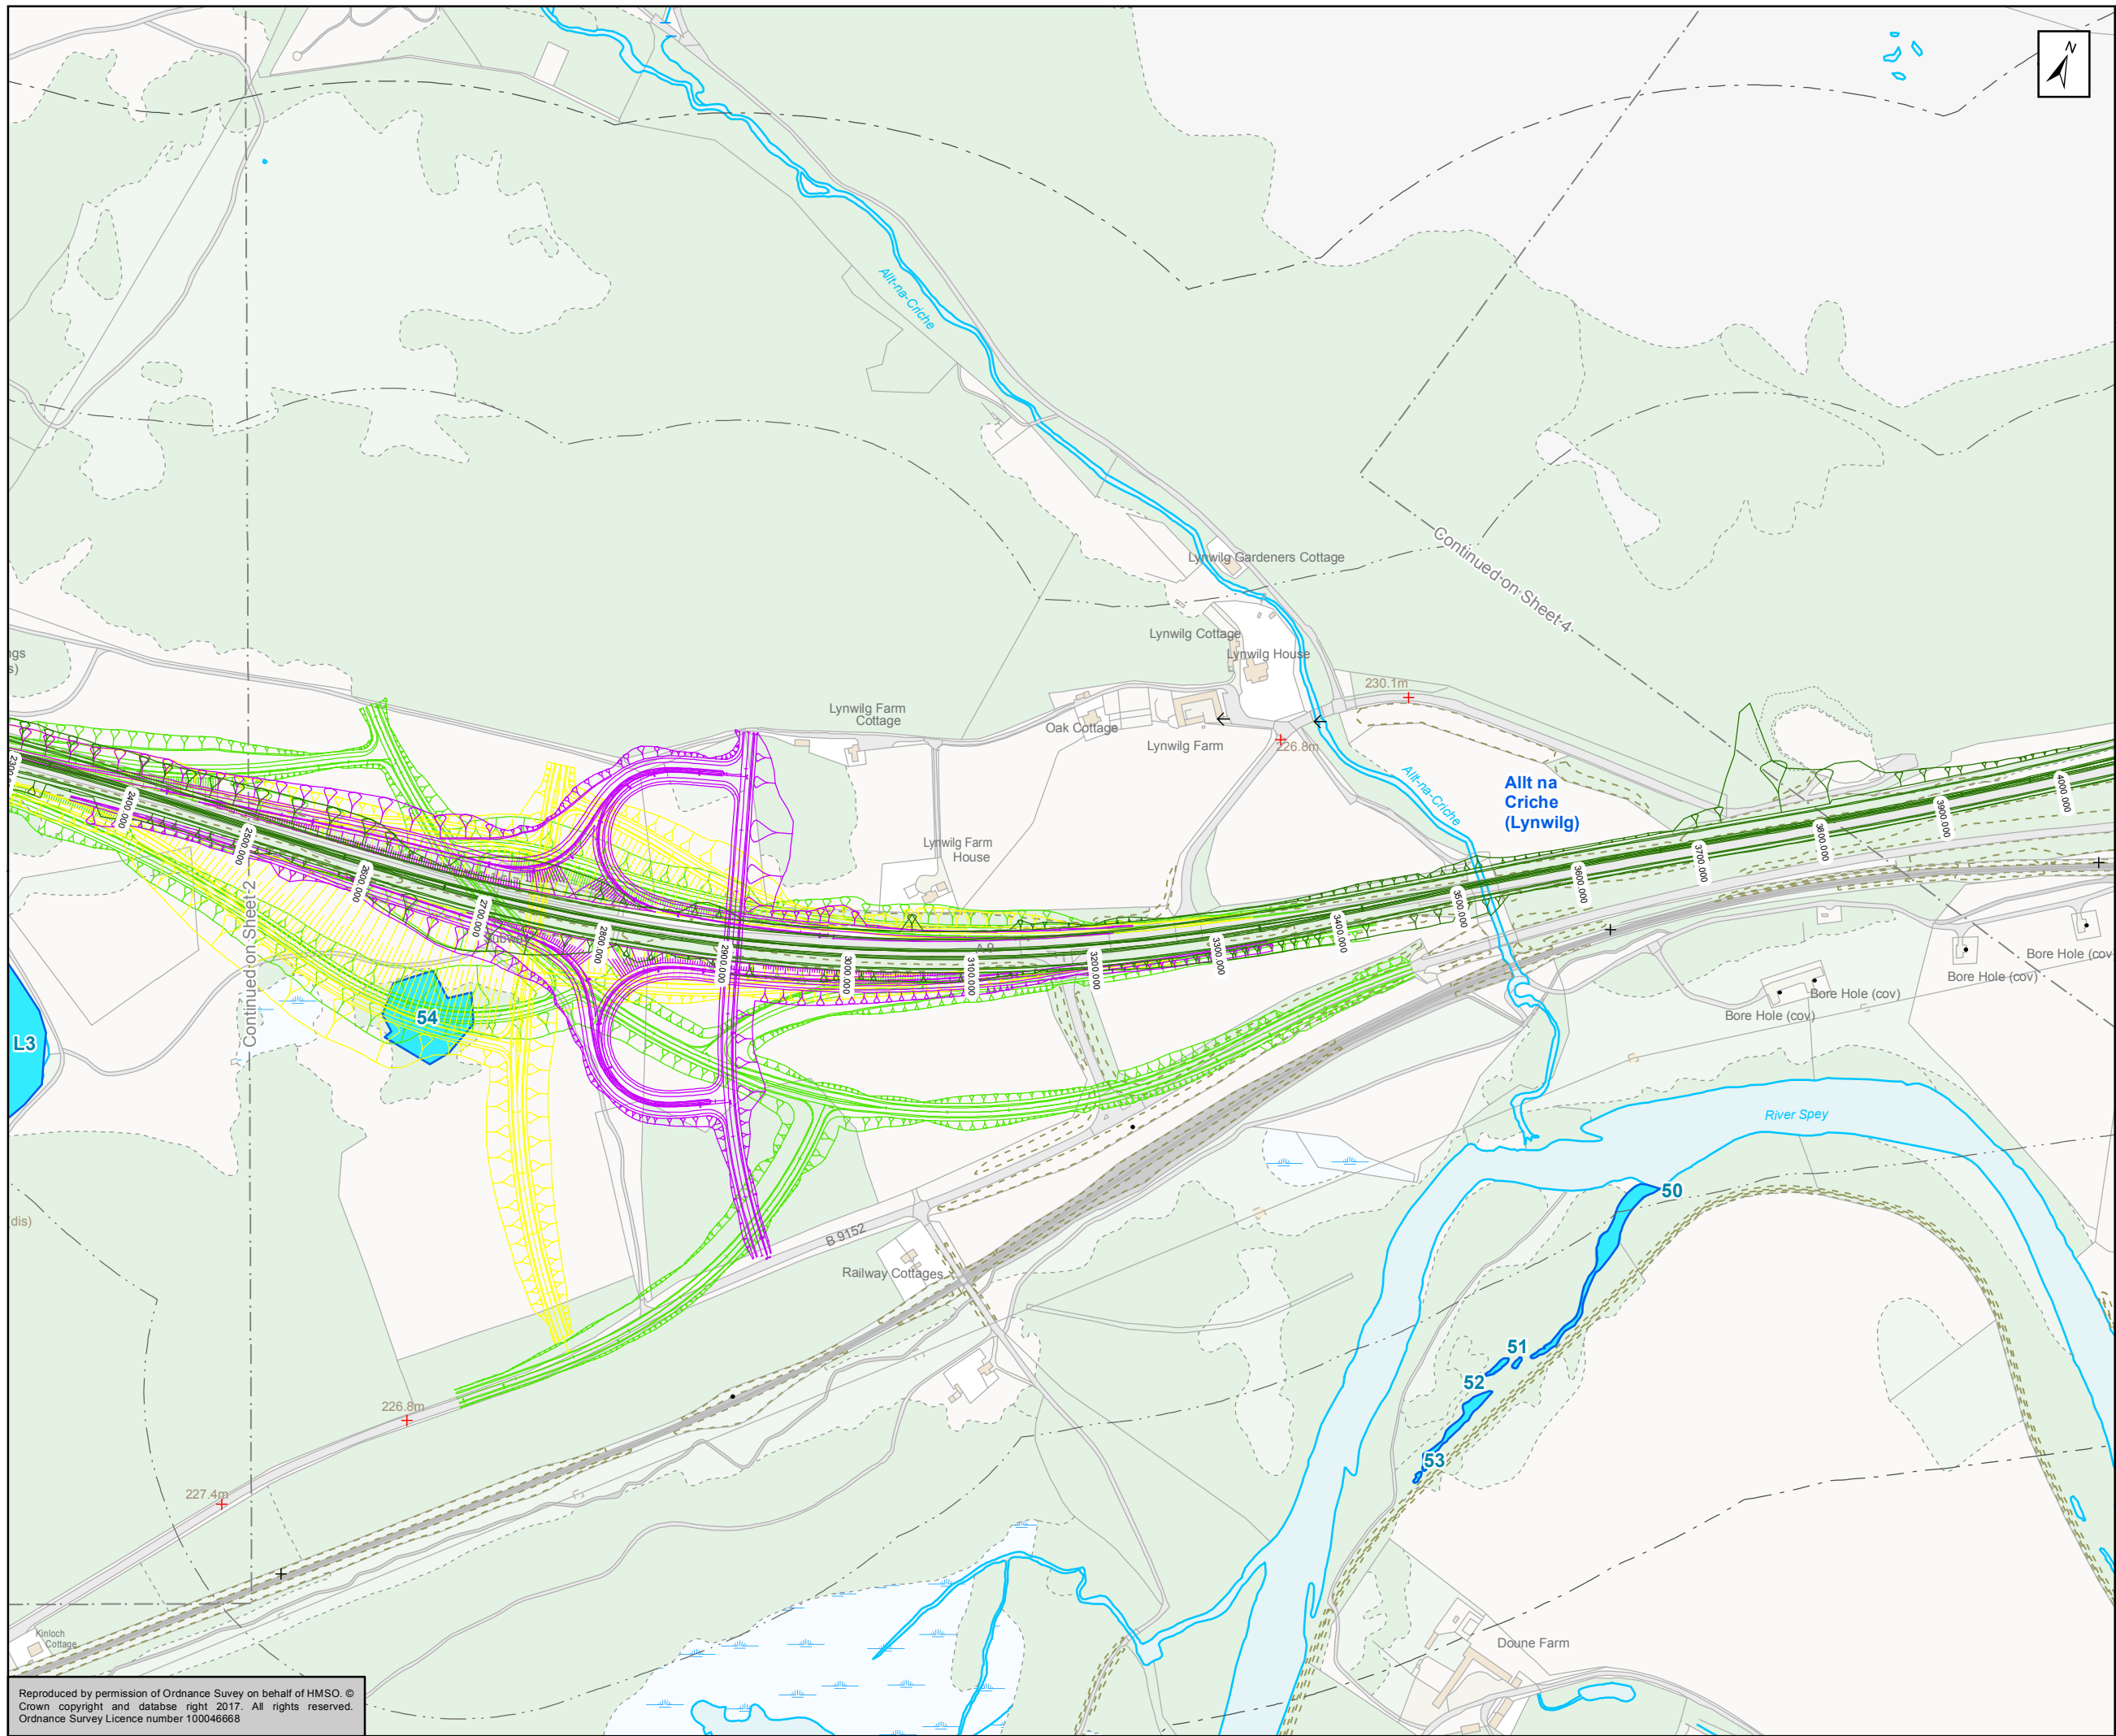

- Mainline Option 2 (Combination of Northbound and Southbound Widening)
- Aviemore South Junction Options (Southbound Widening)**
- A02 - Half Cloverleaf - Quadrants 1 & 4
- A09 - Diamond Left Right with Ghost Island
- A18 - Left Right Stagger with B9152 Realigned
- 250m Study Area
- 500m Study Area
- Ponds

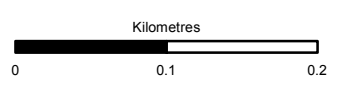

Status	FINAL	Subsidiary	B
--------	-------	------------	---


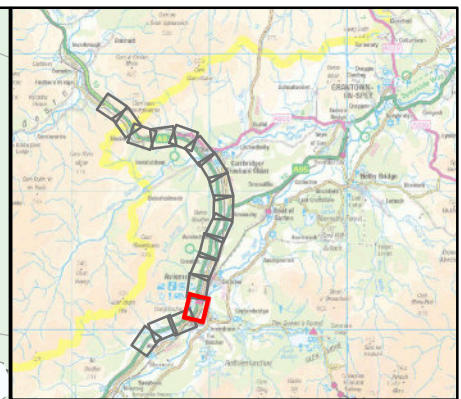


Figure 11.5(2)  
Pond locations, watercourses  
and Great Crested Newt  
Survey Results  
Sheet 3 of 17


Scale	1:5,000	Drawn	MM	Checked	SK	Approved	ROB	Authorised	SB
Document Number	A9P11-AMJ-EBD-F_ZZZZZ_XX-DR-GI-0022							Revision	P03
Project	Originator	Volume							
Location	Type	Role	Number						

Reproduced by permission of Ordnance Survey on behalf of HMSO. © Crown copyright and database right 2017. All rights reserved. Ordnance Survey Licence number 100046668



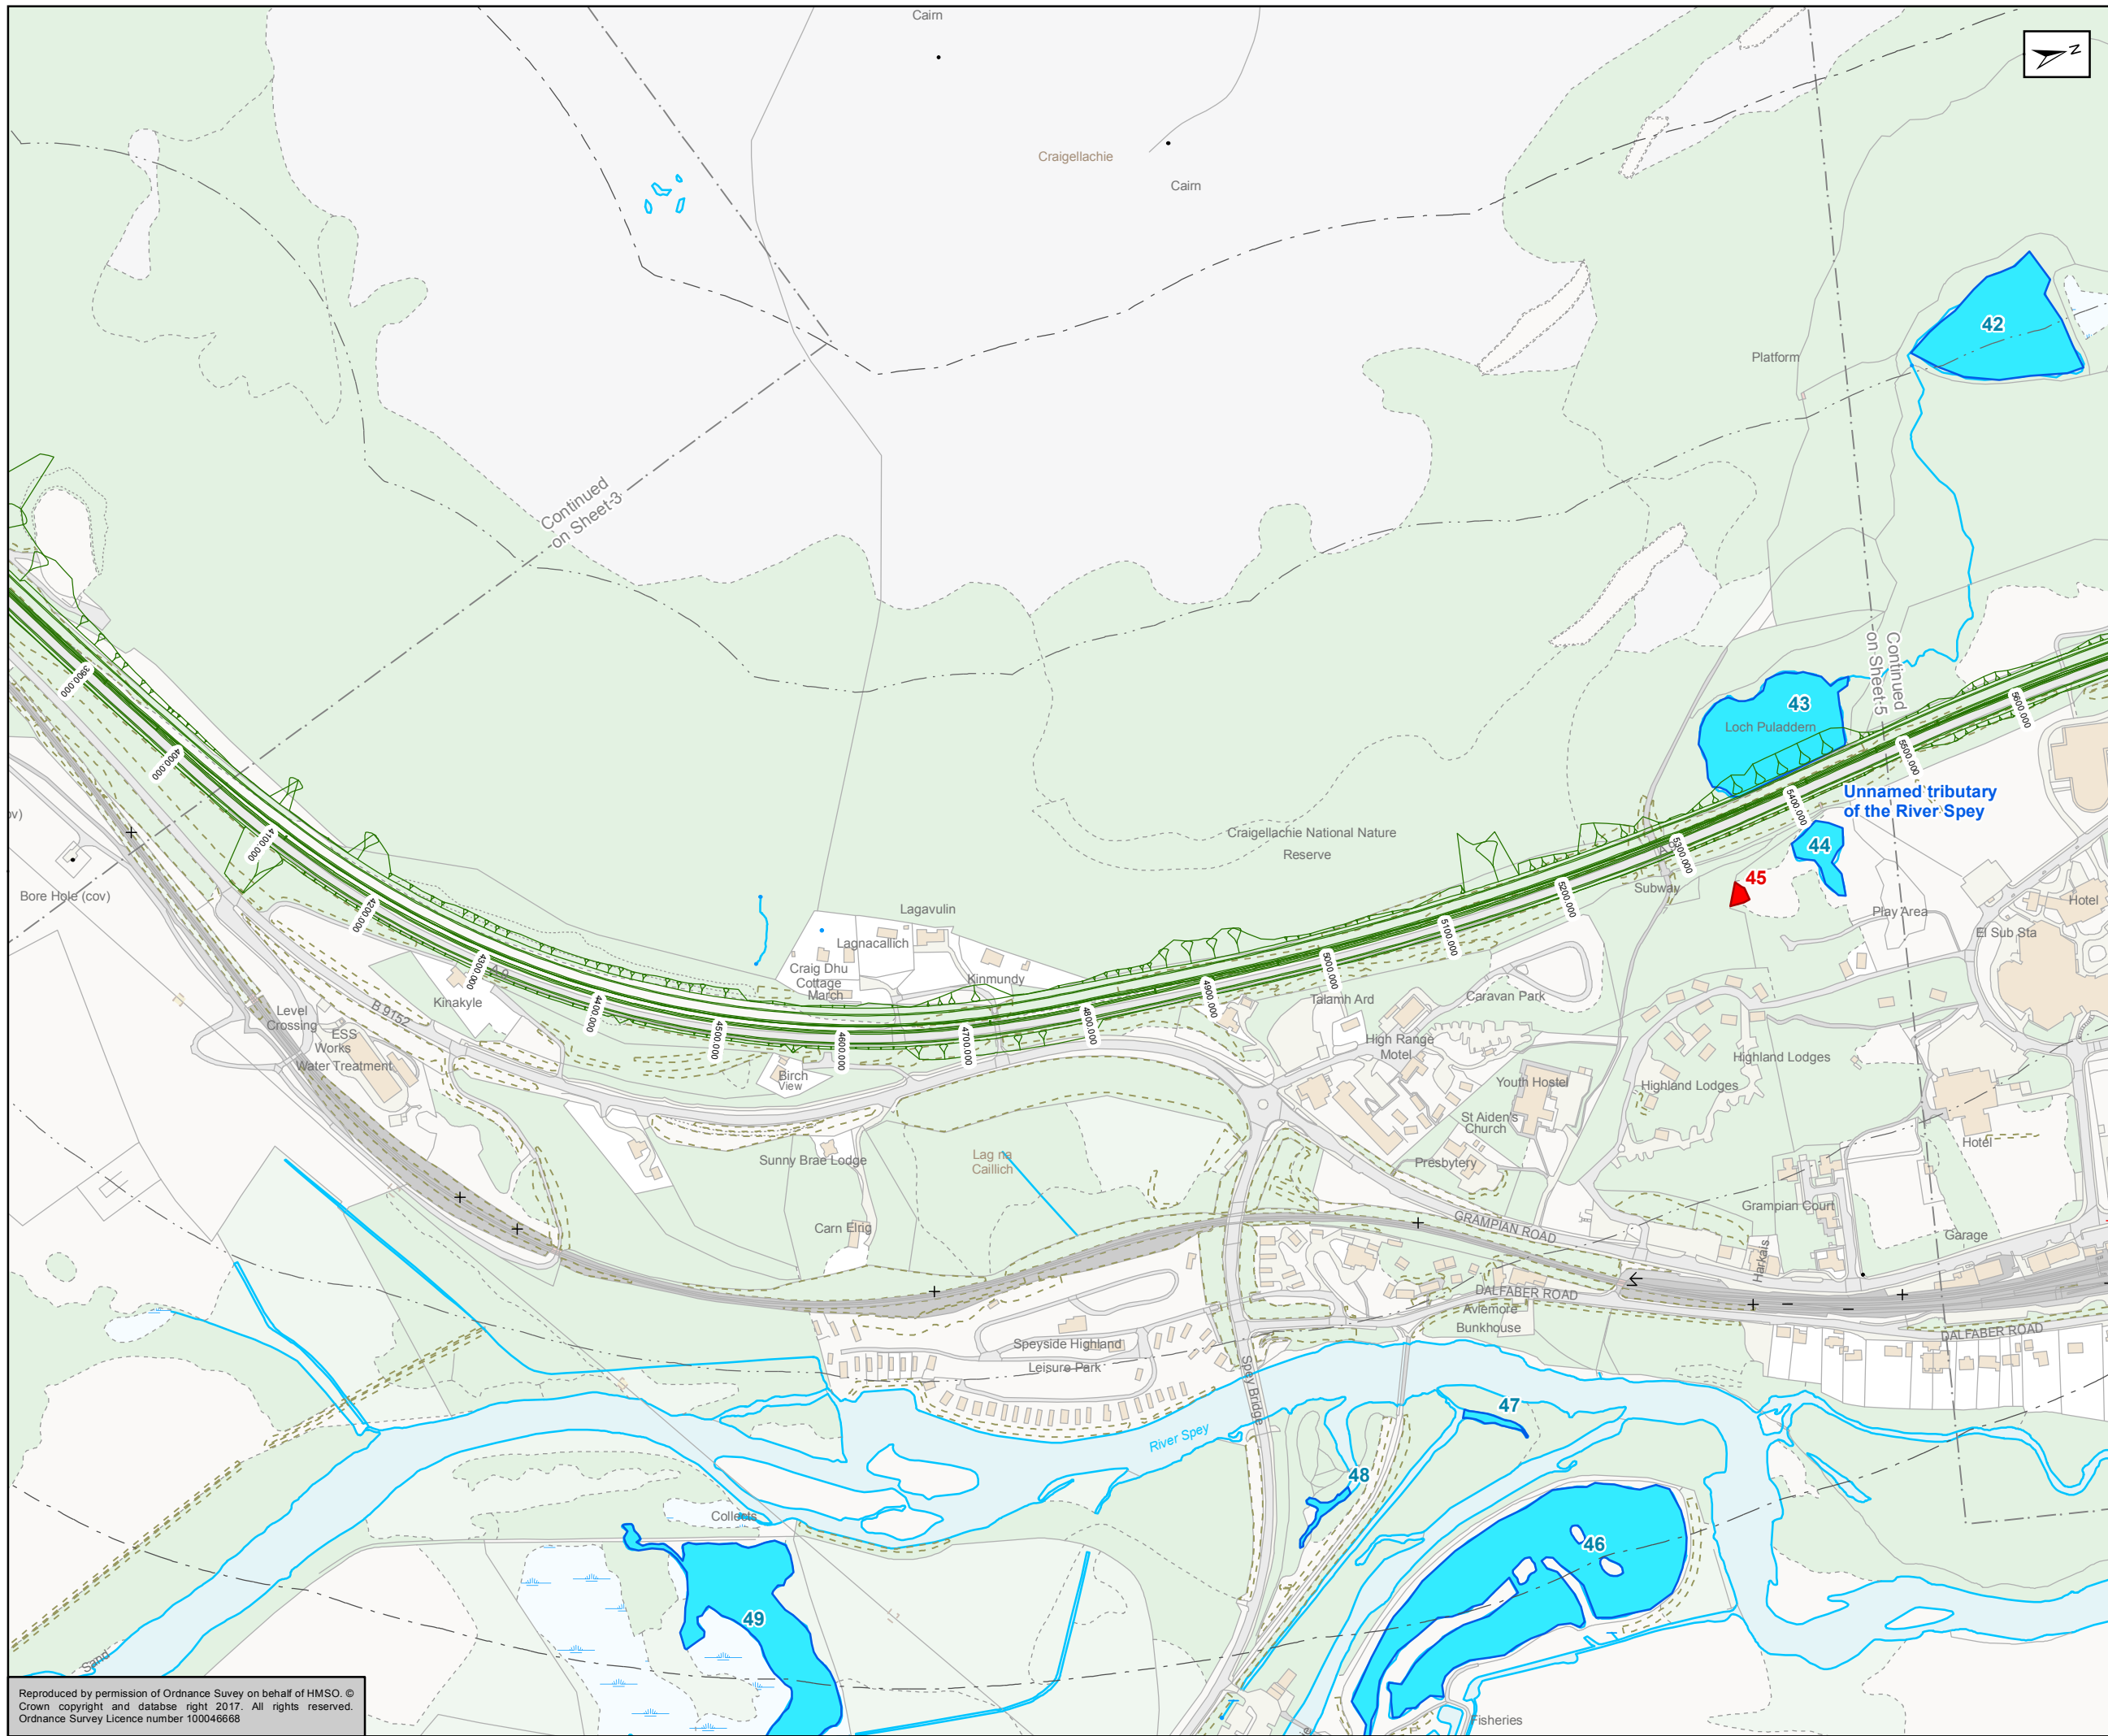

- Mainline Option 2 (Combination of Northbound and Southbound Widening)
- 250m Study Area
- 500m Study Area
- Ponds
- Confirmed Great Crested Newt Ponds

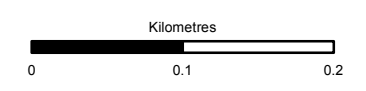

Status: FINAL Subsidiary: B

Client: **TRANSPORT SCOTLAND**  
COMHDHAIL ALBA




**ATKINS** mouchel

Figure 11.5(2)  
Pond locations, watercourses  
and Great Crested Newt  
Survey Results  
Sheet 4 of 17


Scale: 1:5,000	Drawn: MM	Checked: SK	Approved: ROB	Authorised: SB
Document Number	Project	Originator	Volume	Revision
	A9P11-AMJ-EBD-F_ZZZZZ_XX-DR-GI-0023			P03
Location	Type	Role	Number	

Reproduced by permission of Ordnance Survey on behalf of HMSO. © Crown copyright and database right 2017. All rights reserved. Ordnance Survey Licence number 100046668



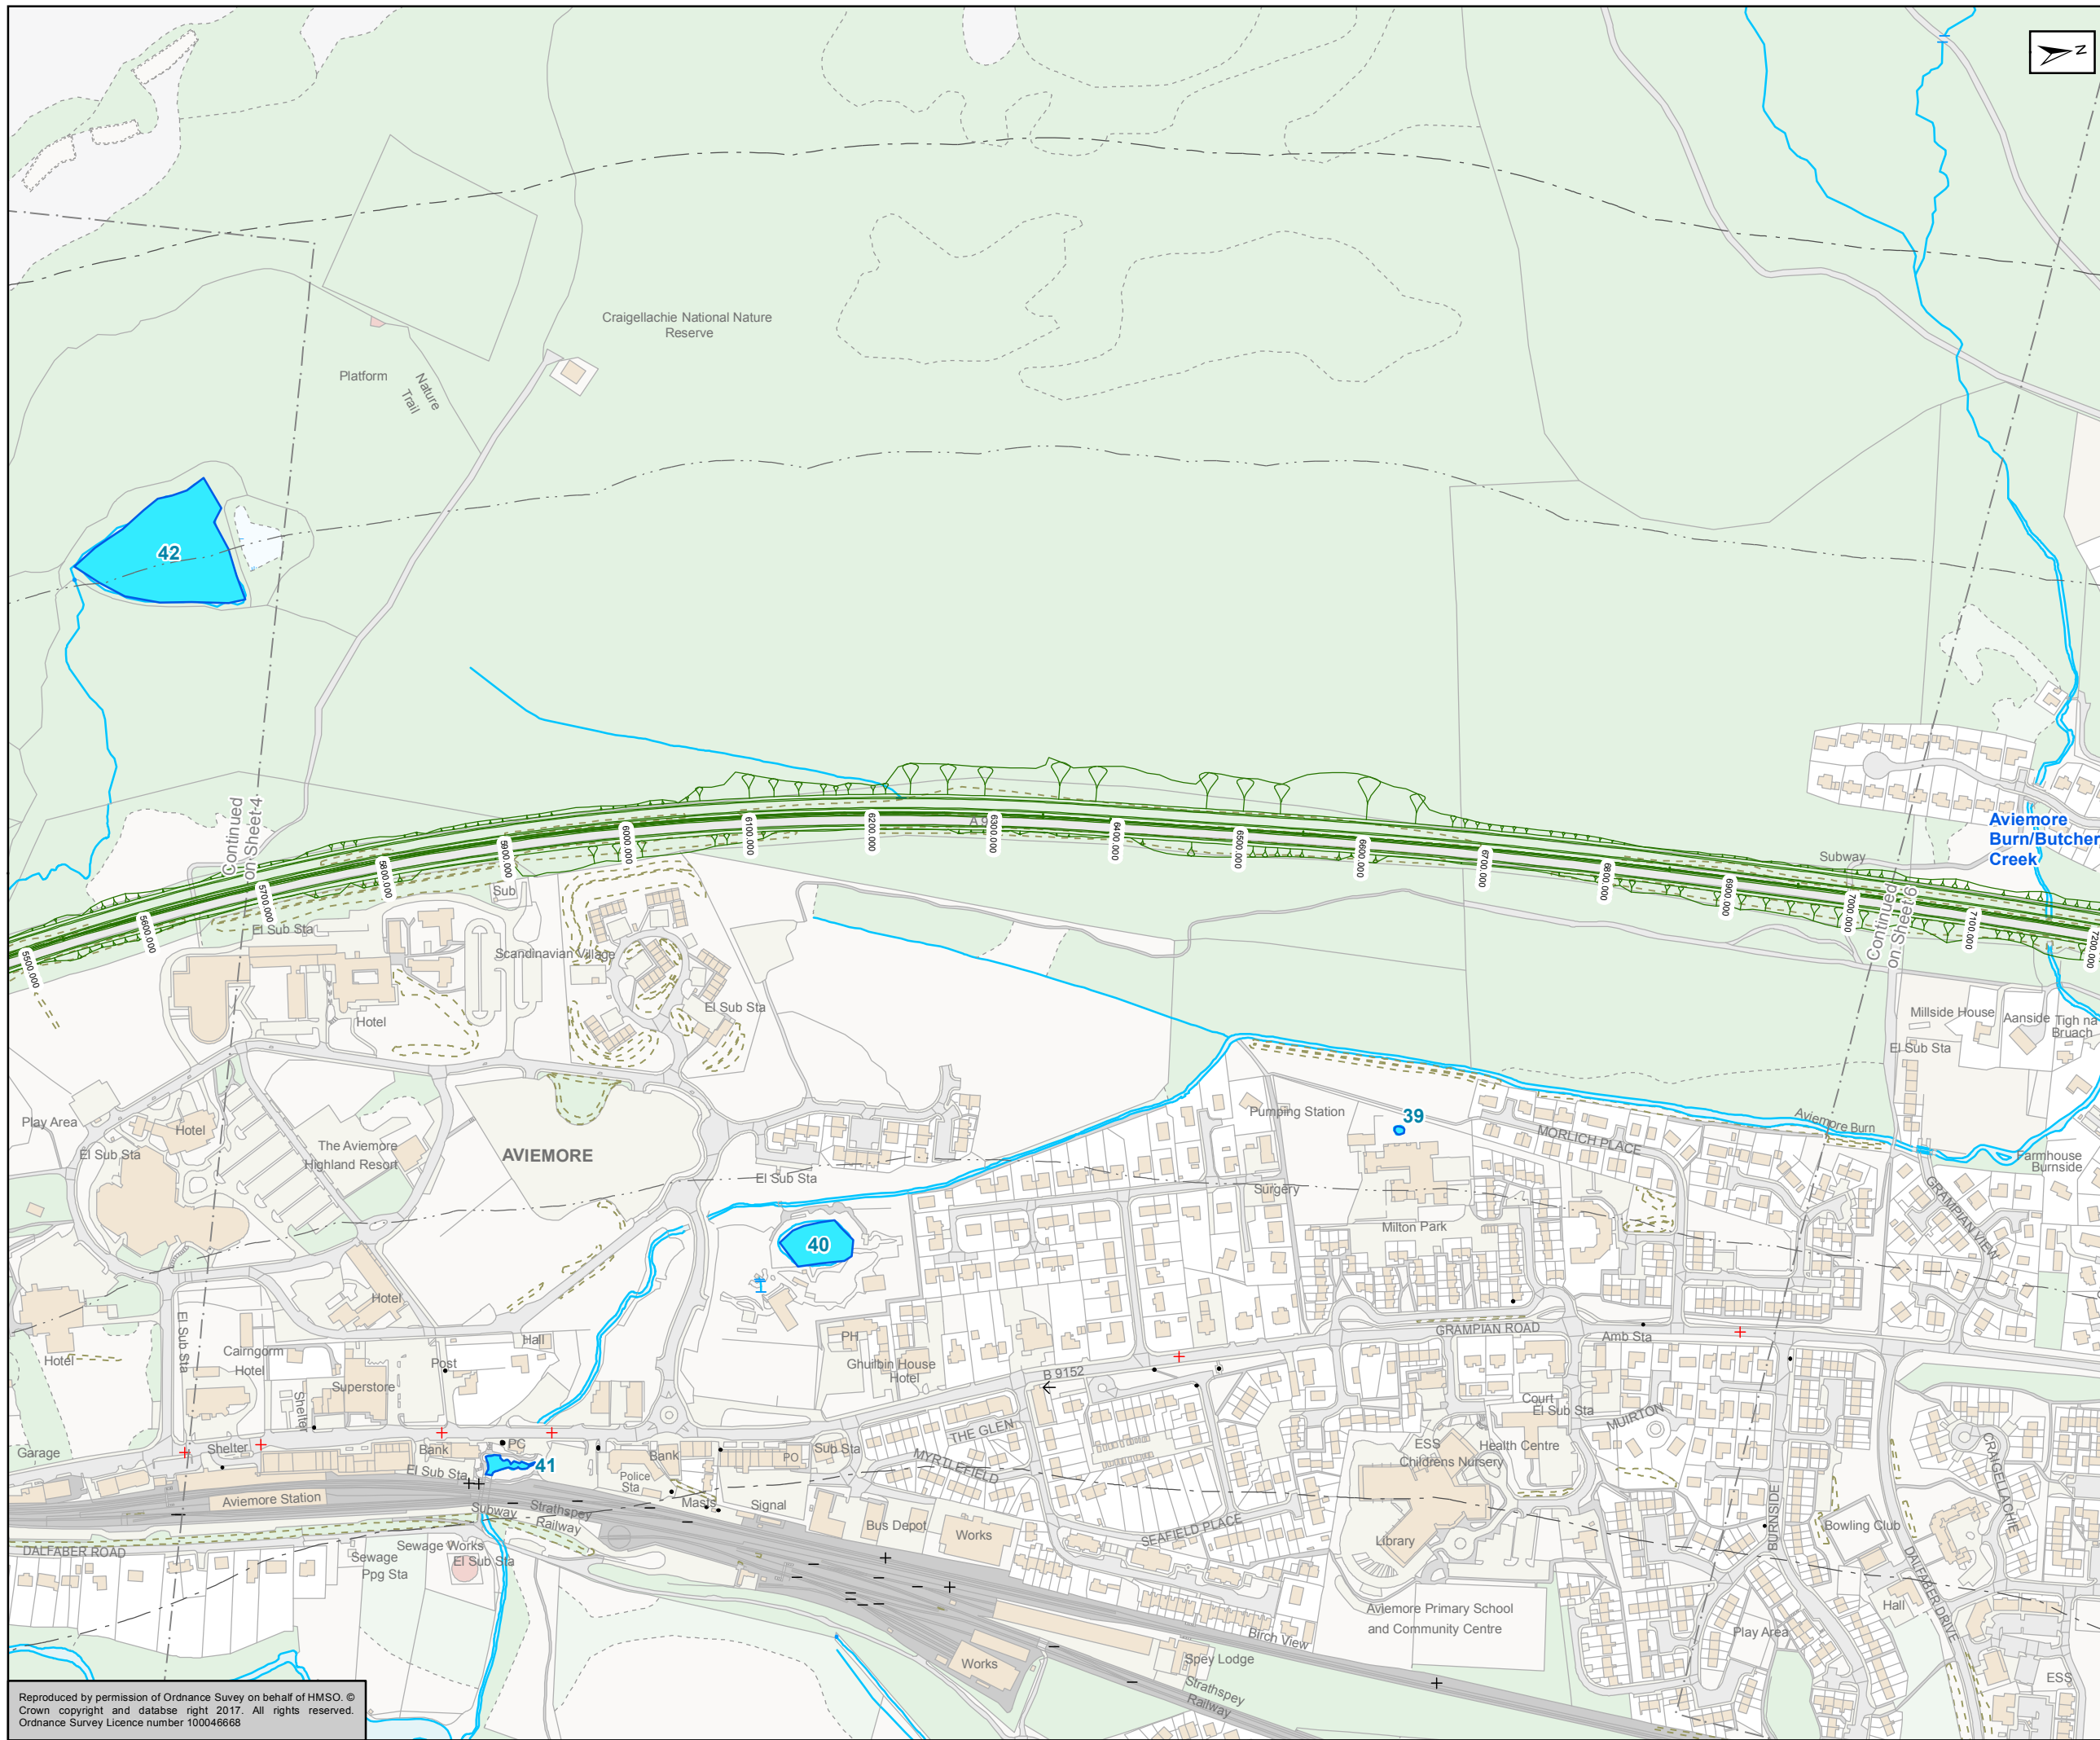

- Mainline Option 2 (Combination of Northbound and Southbound Widening)
- 250m Study Area
- 500m Study Area
- Ponds

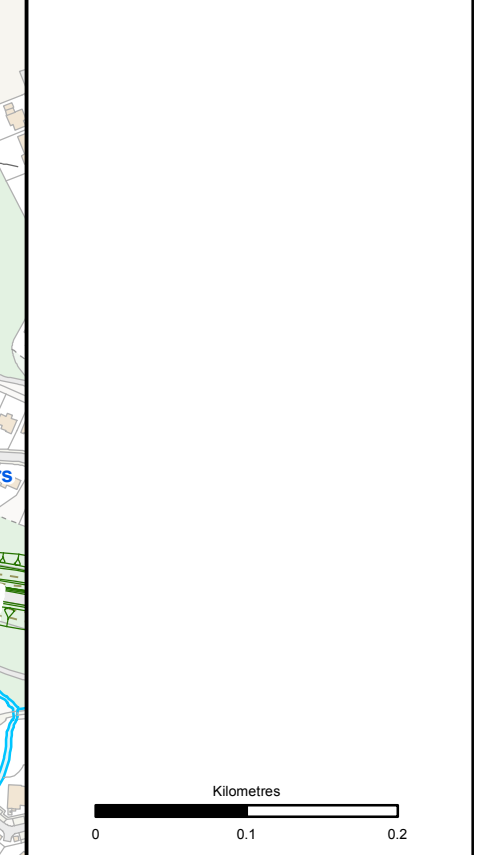

Status: FINAL Substudy: B

Client: **TRANSPORT SCOTLAND**  
COMHDHAIL ALBA





ATKINS mouchel

Figure 11.5(2)  
Pond locations, watercourses  
and Great Crested Newt  
Survey Results  
Sheet 5 of 17


Scale: 1:5,000	Drawn: MM	Checked: SK	Approved: ROB	Authorised: SB
Document Number: A9P11-AMJ-EBD-F_ZZZZZ_XX-DR-GI-0024	Project Originator: P03	Volume: P03	Revision: P03	
Location:	Type:	Role:	Number:	

Reproduced by permission of Ordnance Survey on behalf of HMSO. © Crown copyright and database right 2017. All rights reserved. Ordnance Survey Licence number 100046668



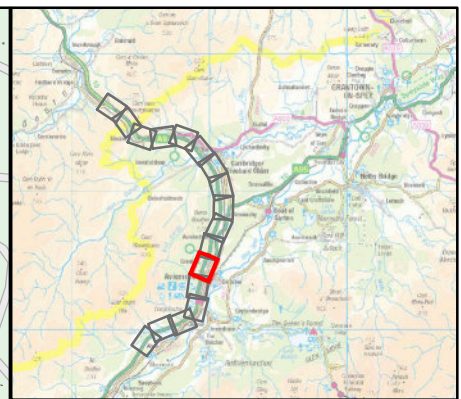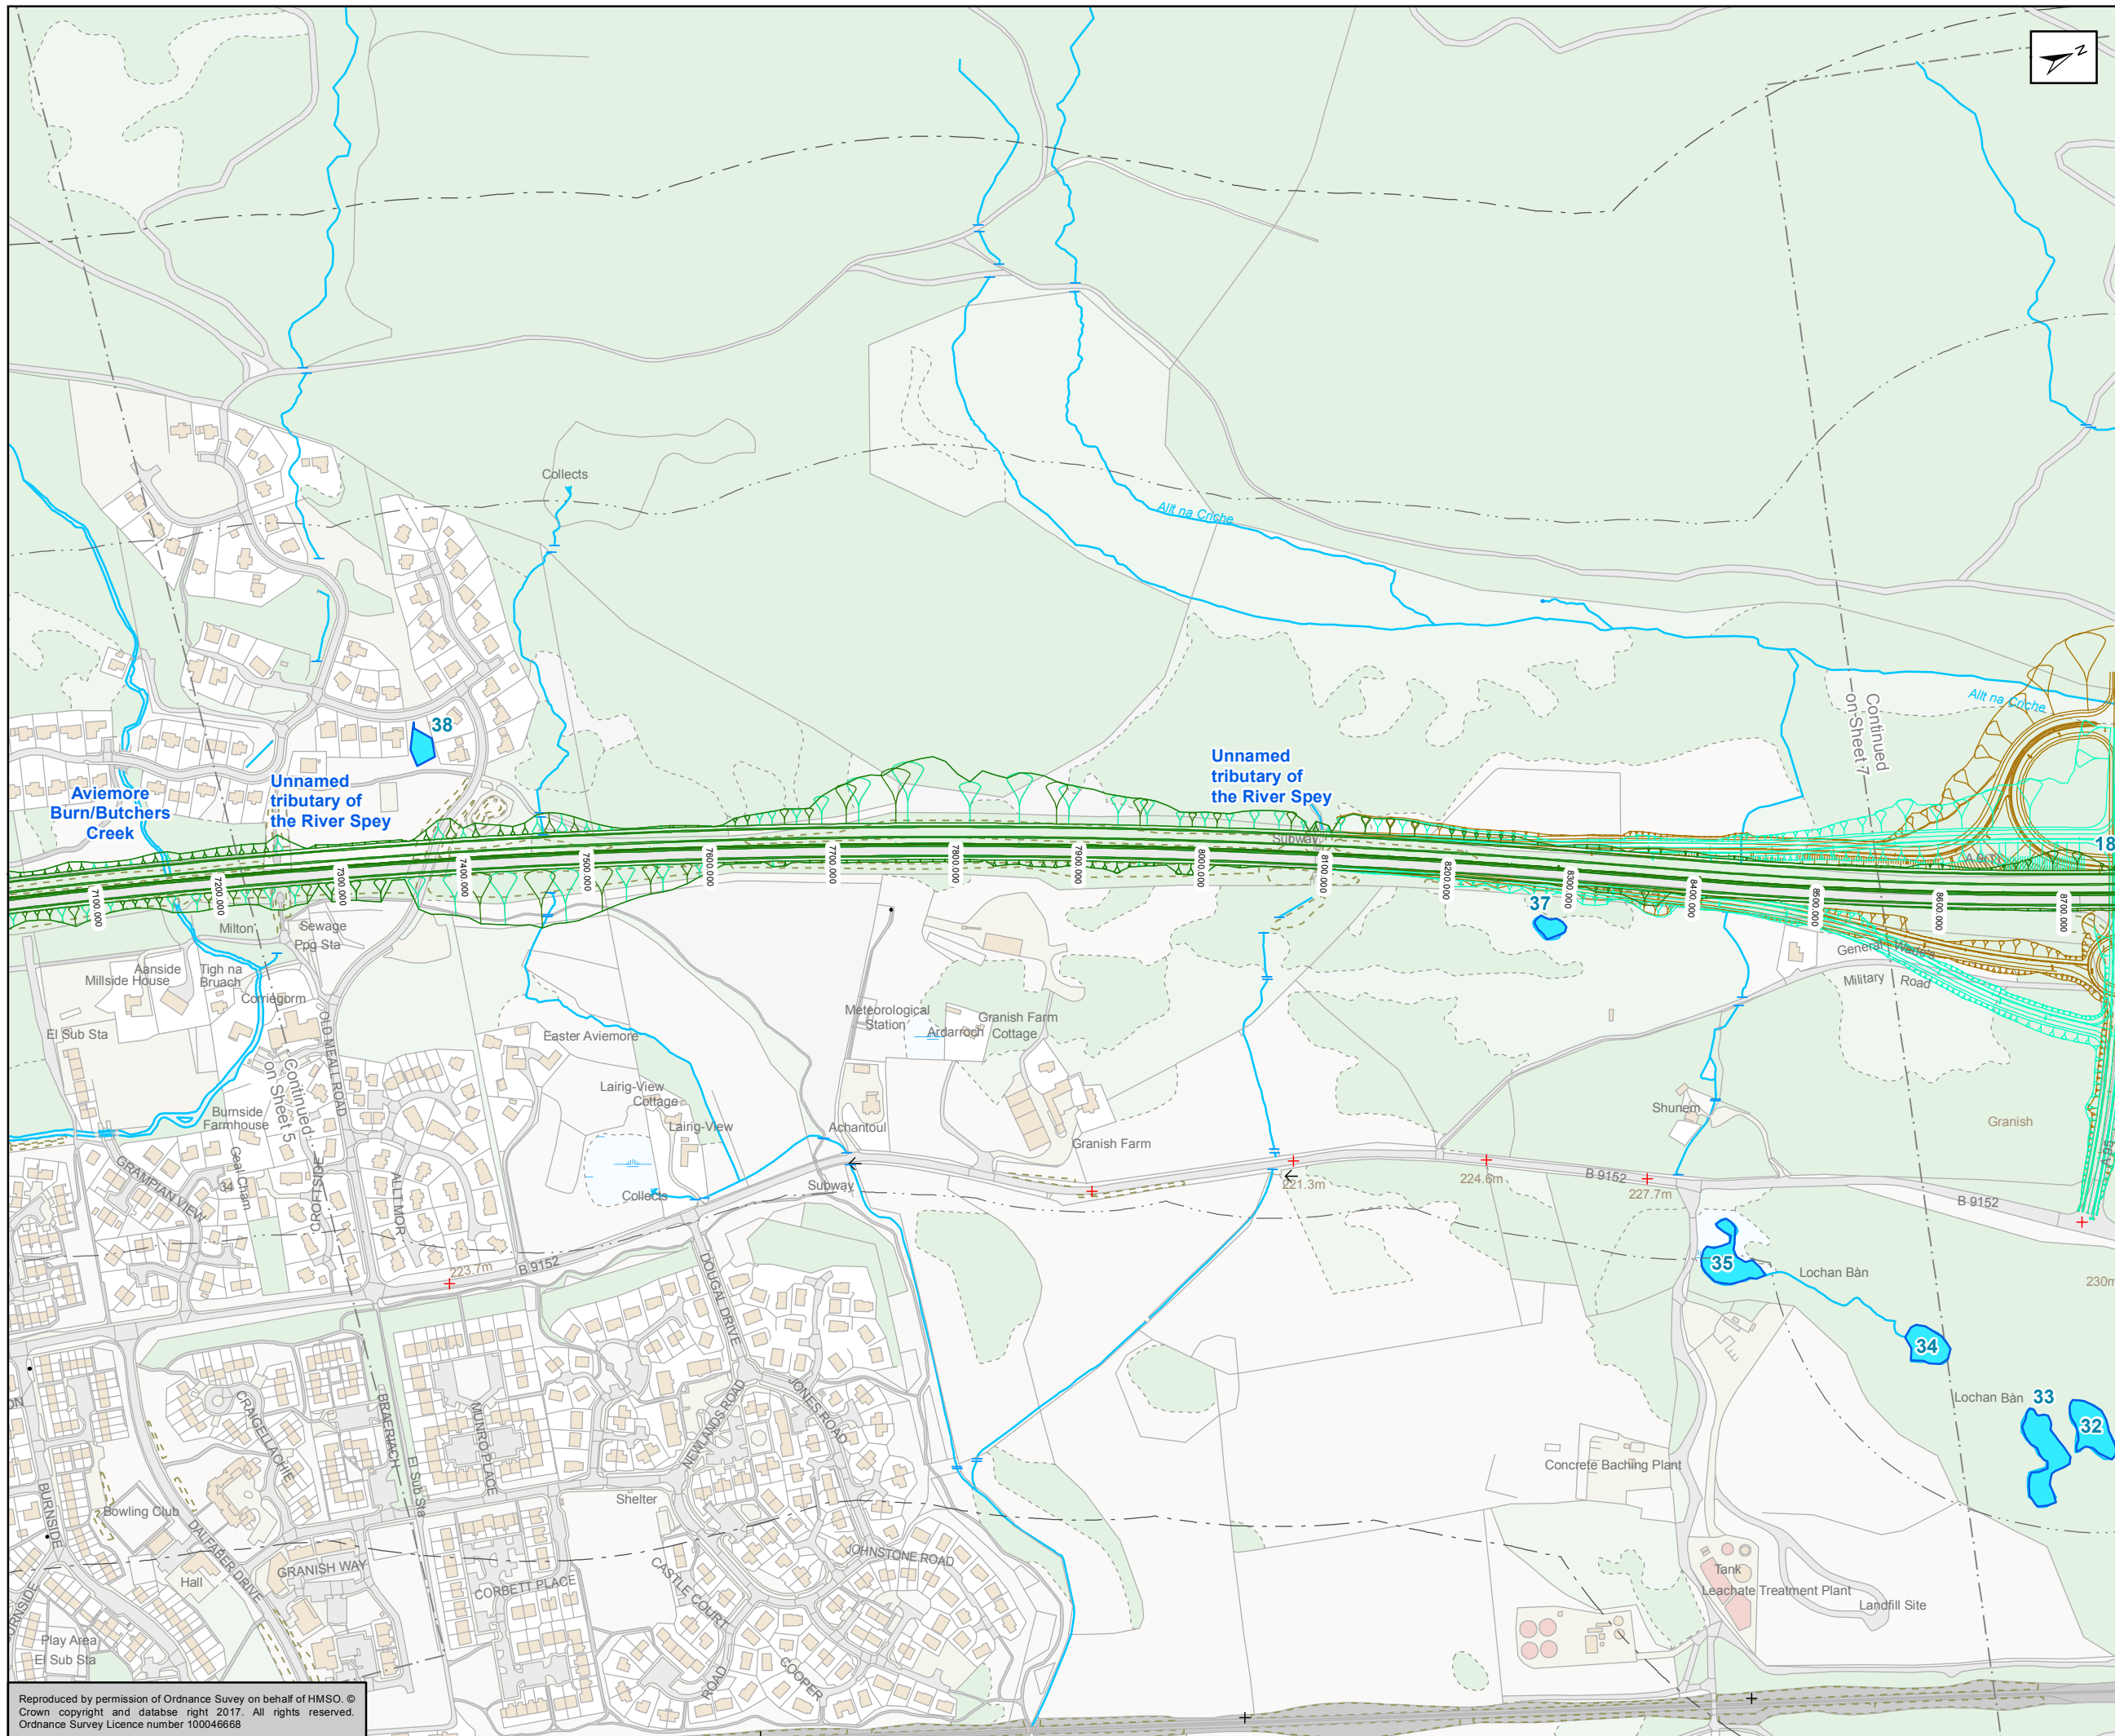

- Mainline Option 2 (Combination of Northbound and Southbound Widening)
- Granish Junction Options (Northbound Widening)**
- C18 - Diamond
- C21 - Half Dumbbell / Cloverleaf
- 250m Study Area
- 500m Study Area
- Ponds

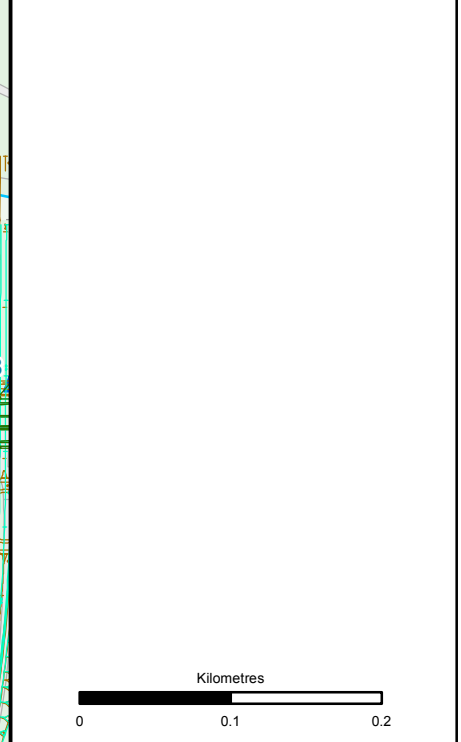

Status: FINAL Substudy: B

Client: **TRANSPORT SCOTLAND**  
COMHDHAIL ALBA





**ATKINS** mouchel

Figure 11.5(2)  
Pond locations, watercourses  
and Great Crested Newt  
Survey Results  
Sheet 6 of 17


Scale: 1:5,000	Drawn: MM	Checked: SK	Approved: ROB	Authorised: SB
Document Number: A9P11-AMJ-EBD-F_ZZZZZ_XX-DR-GI-0025	Project: A9P11-AMJ-EBD-F_ZZZZZ_XX-DR-GI-0025	Originator: [Blank]	Volume: [Blank]	Revision: P03
Location: [Blank]	Type: [Blank]	Role: [Blank]	Number: [Blank]	[Blank]

Reproduced by permission of Ordnance Survey on behalf of HMSO. © Crown copyright and database right 2017. All rights reserved. Ordnance Survey Licence number 100046668



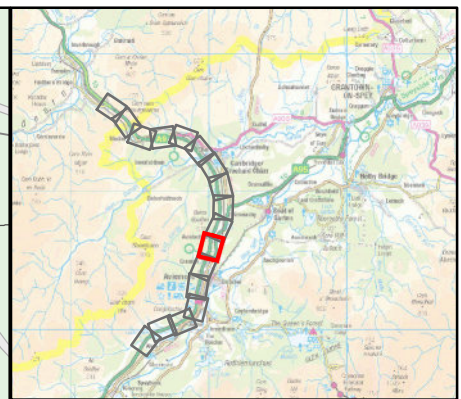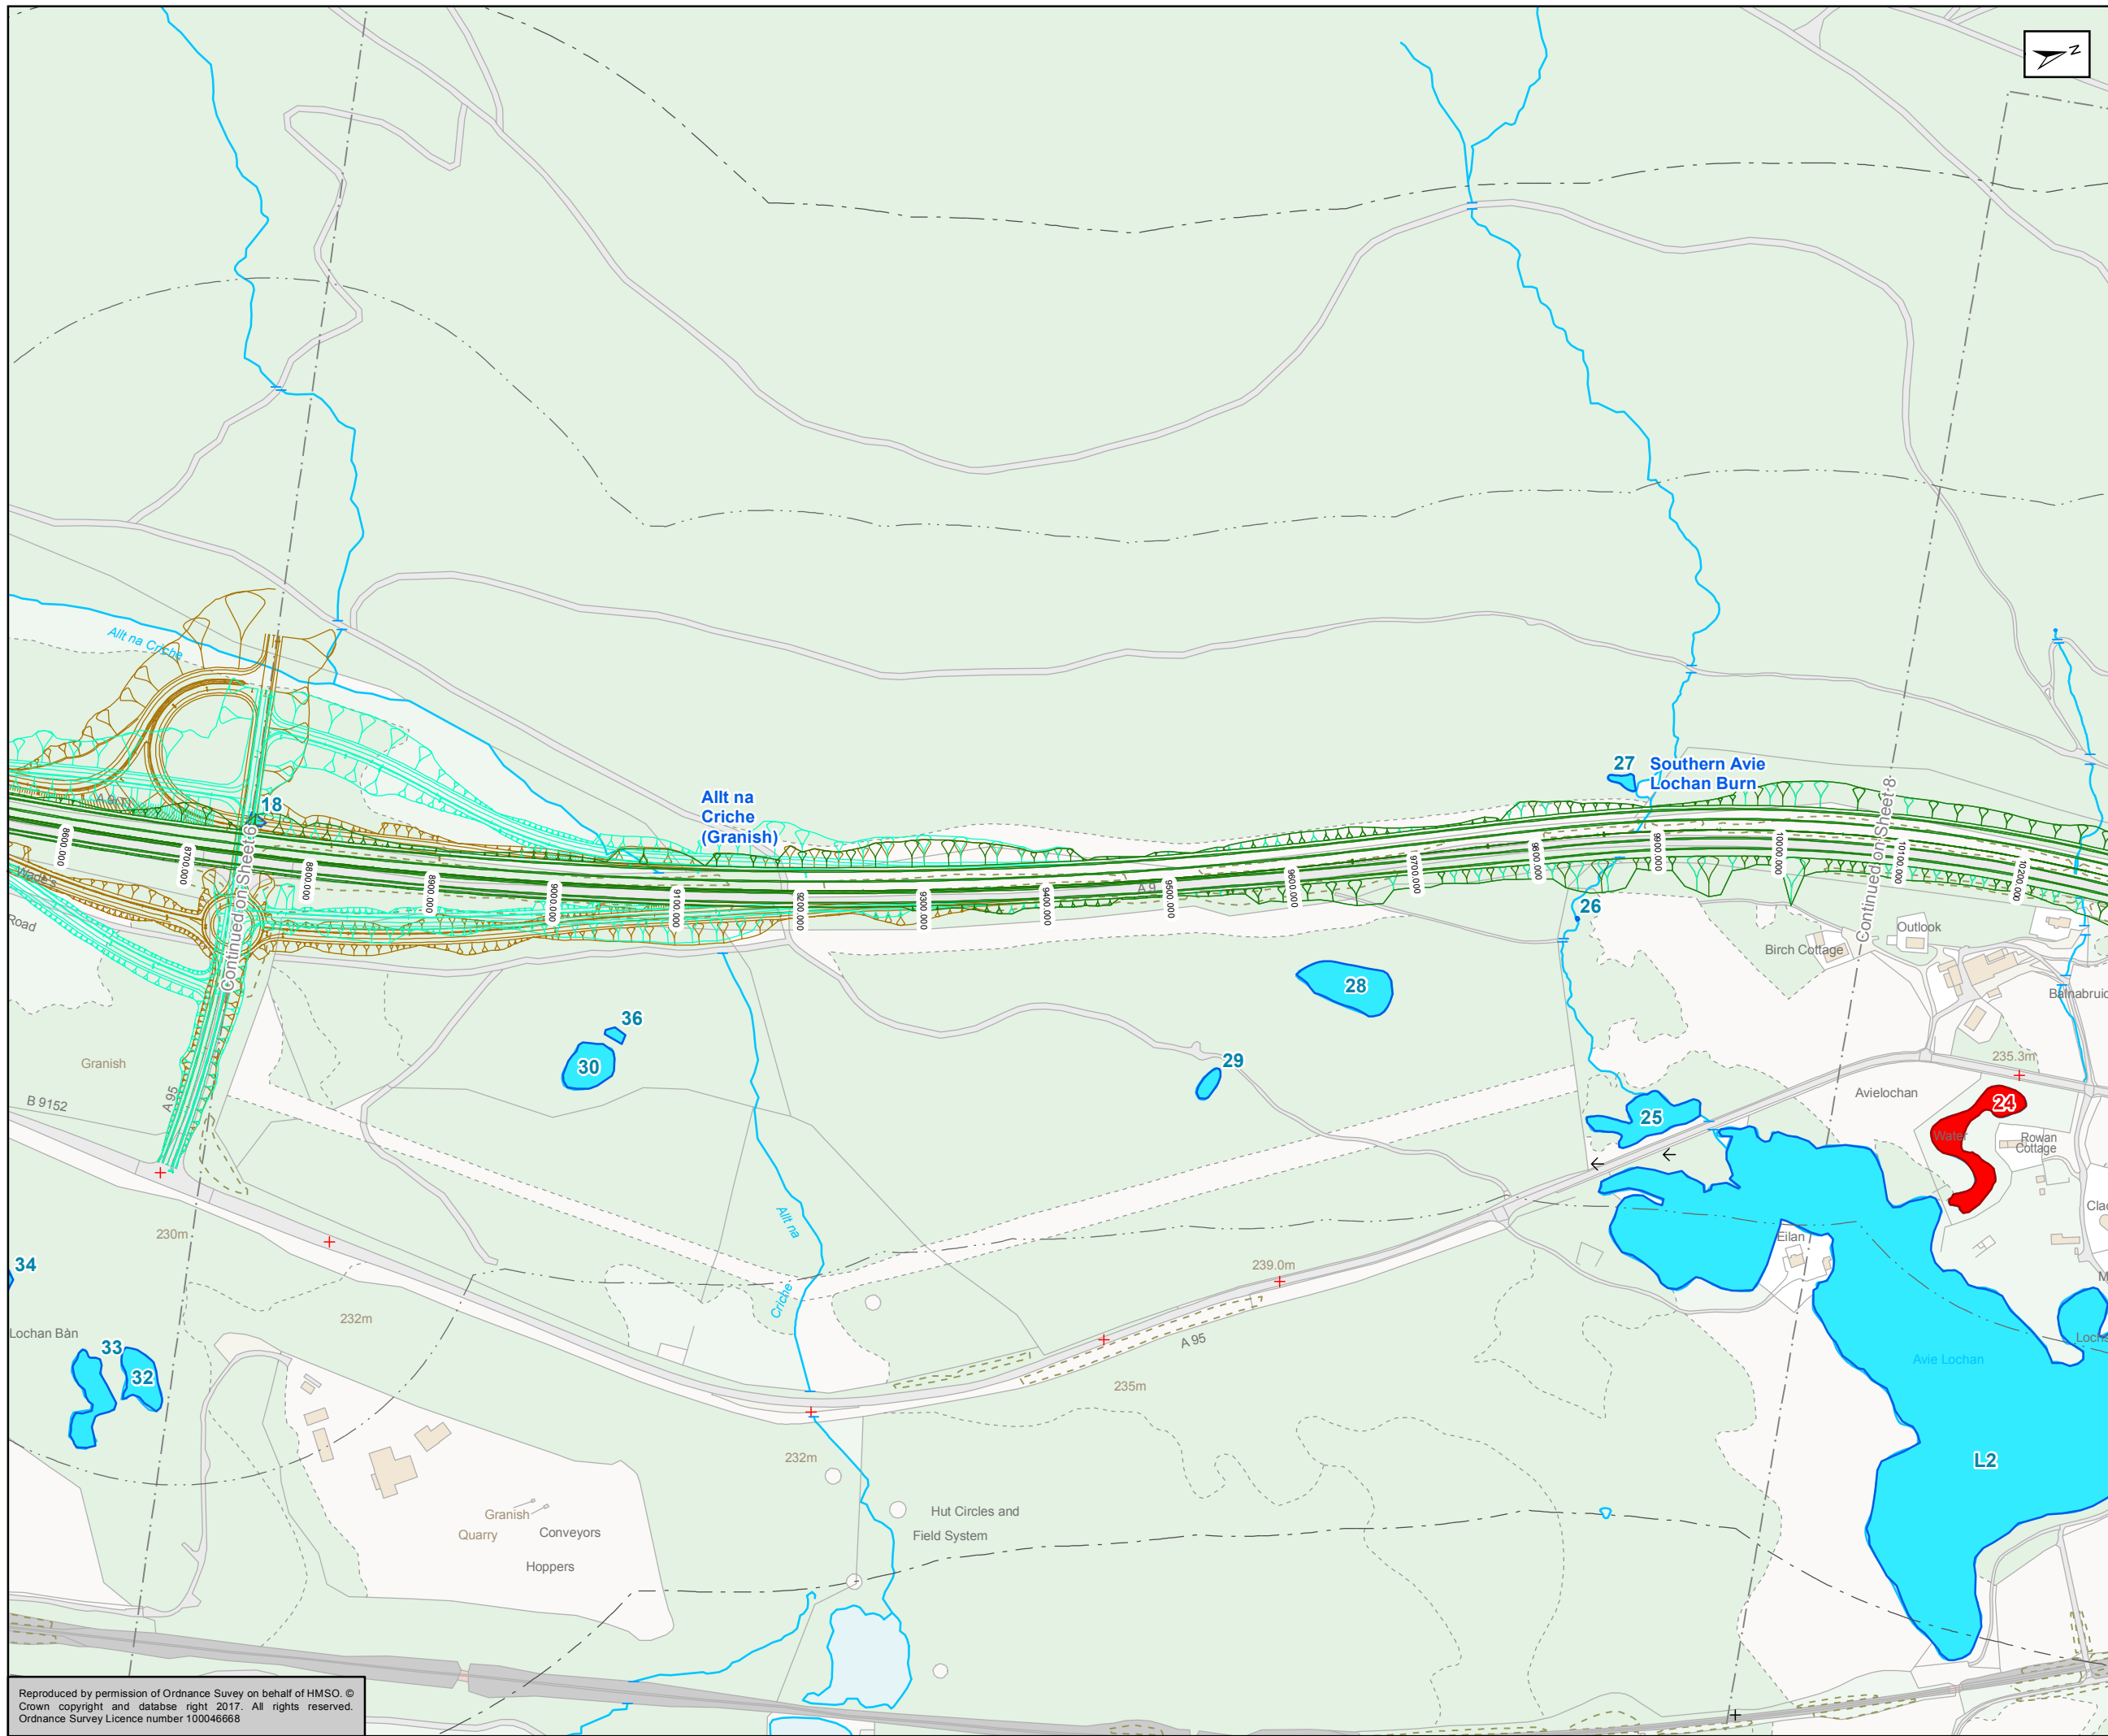

- Mainline Option 2 (Combination of Northbound and Southbound Widening)
- Granish Junction Options (Northbound Widening)**
- C18 - Diamond
- C21 - Half Dumbbell / Cloverleaf
- 250m Study Area
- 500m Study Area
- Ponds
- Confirmed Great Crested Newt Ponds

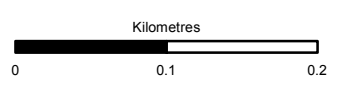

Status: FINAL      Substantively: B

Client: **TRANSPORT SCOTLAND**  
COMHDHAIL ALBA





ATKINS mouchel

Figure 11.5(2)  
Pond locations, watercourses  
and Great Crested Newt  
Survey Results  
Sheet 7 of 17

Scale: 1:5,000	Drawn: MM	Checked: SK	Approved: ROB	Authorised: SB
Document Number: A9P11-AMJ-EBD-F_ZZZZZ_XX-DR-GI-0026	Project: A9P11-AMJ-EBD-F_ZZZZZ_XX-DR-GI-0026	Originator: [Blank]	Volume: [Blank]	Revision: P03
Location: [Blank]	Type: [Blank]	Role: [Blank]	Number: [Blank]	[Blank]

Reproduced by permission of Ordnance Survey on behalf of HMSO. © Crown copyright and database right 2017. All rights reserved. Ordnance Survey Licence number 100046668



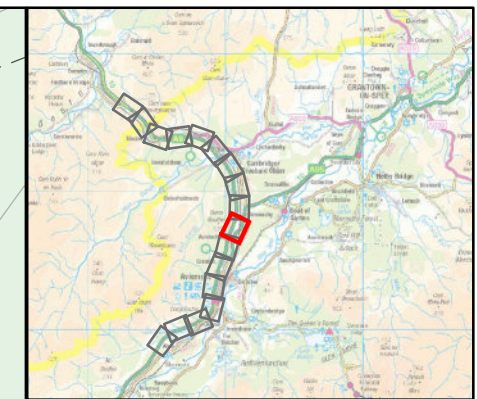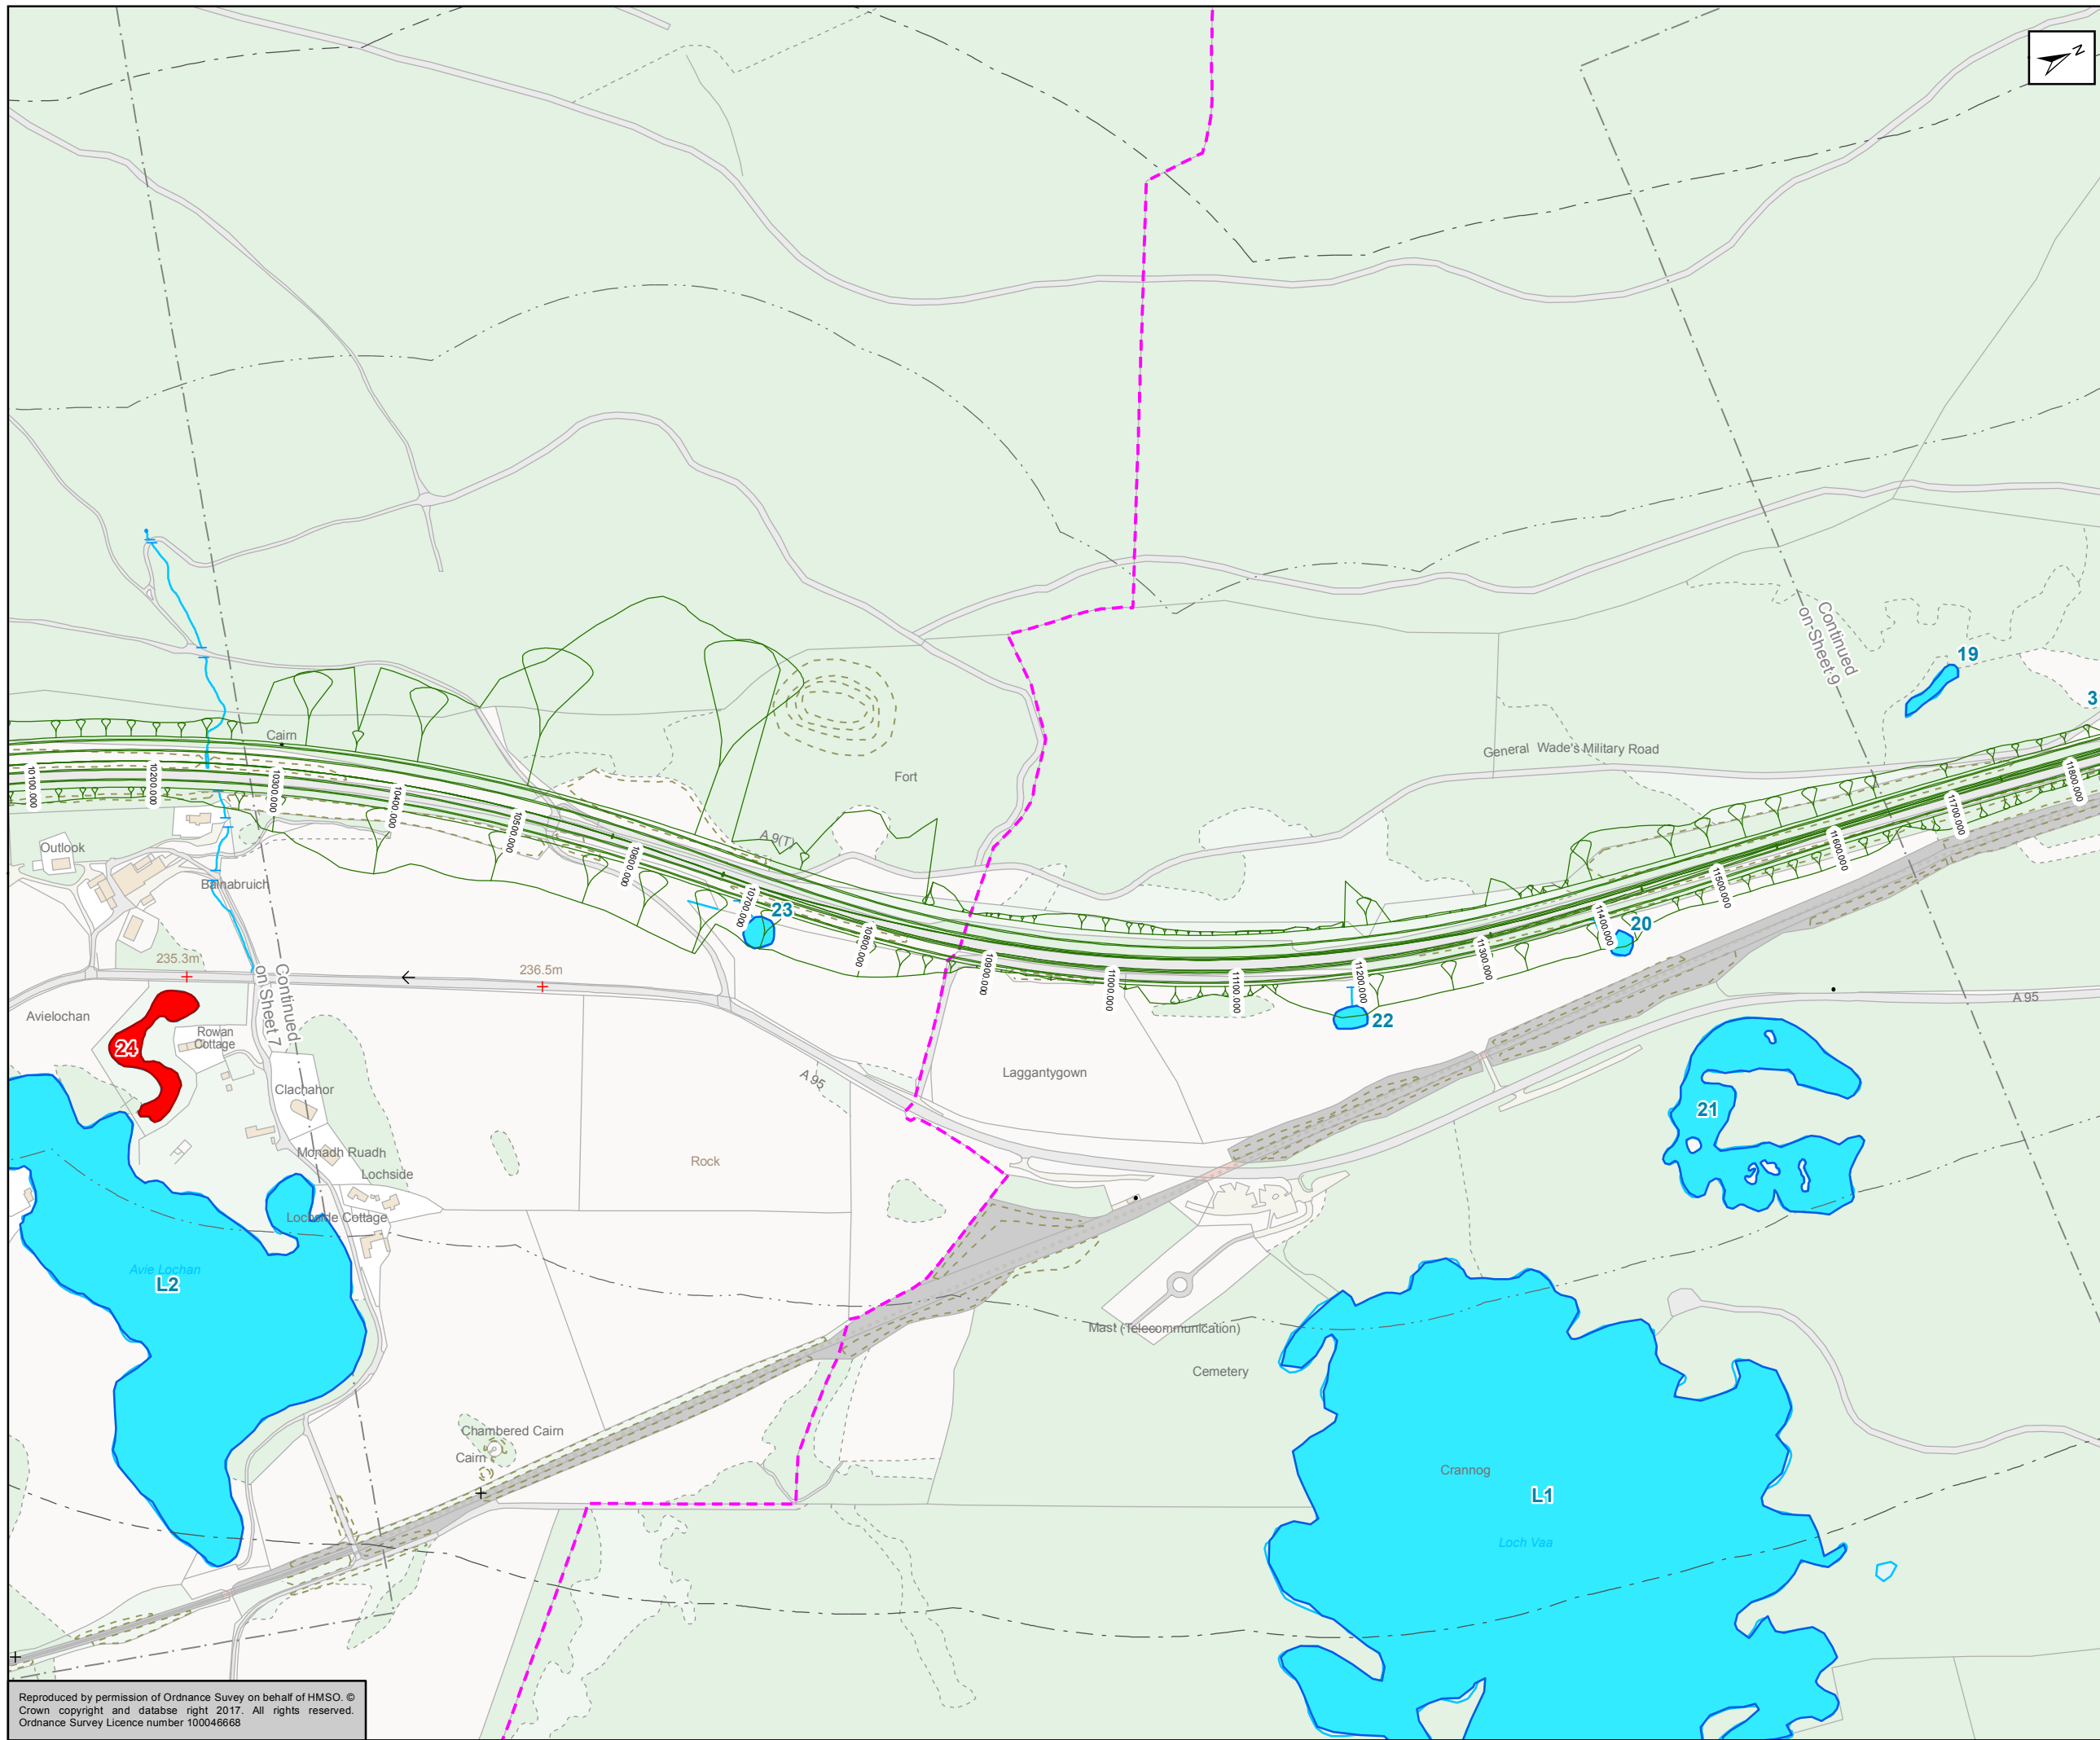

- Mainline Option 2 (Combination of Northbound and Southbound Widening)
- 250m Study Area
- 500m Study Area
- Ponds
- Confirmed Great Crested Newt Ponds



Status: FINAL Substudy: B

Client: **TRANSPORT SCOTLAND**  
COMHDHAIL ALBA

**A9**  
DUALLING  
PERTH TO INVERNESS  
Dalraddy to Slochd



**ATKINS mouchel**

Title: Figure 11.5(2)  
Pond locations, watercourses  
and Great Crested Newt  
Survey Results  
Sheet 8 of 17


Scale: 1:5,000	Drawn: MM	Checked: SK	Approved: ROB	Authorised: SB
Document Number	Project: A9P11-AMJ-EBD-F_ZZZZZ_XX-DR-GI-0027	Originator	Volume	Revision: P03
Location	Type	Role	Number	

Reproduced by permission of Ordnance Survey on behalf of HMSO. © Crown copyright and database right 2017. All rights reserved. Ordnance Survey Licence number 100046668



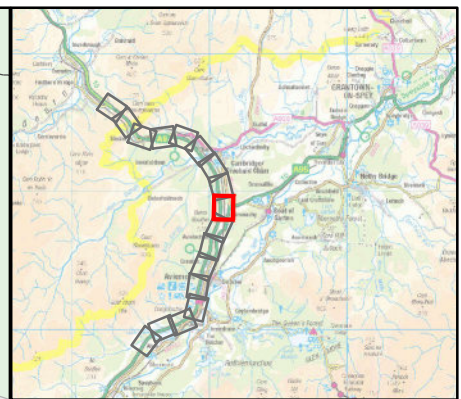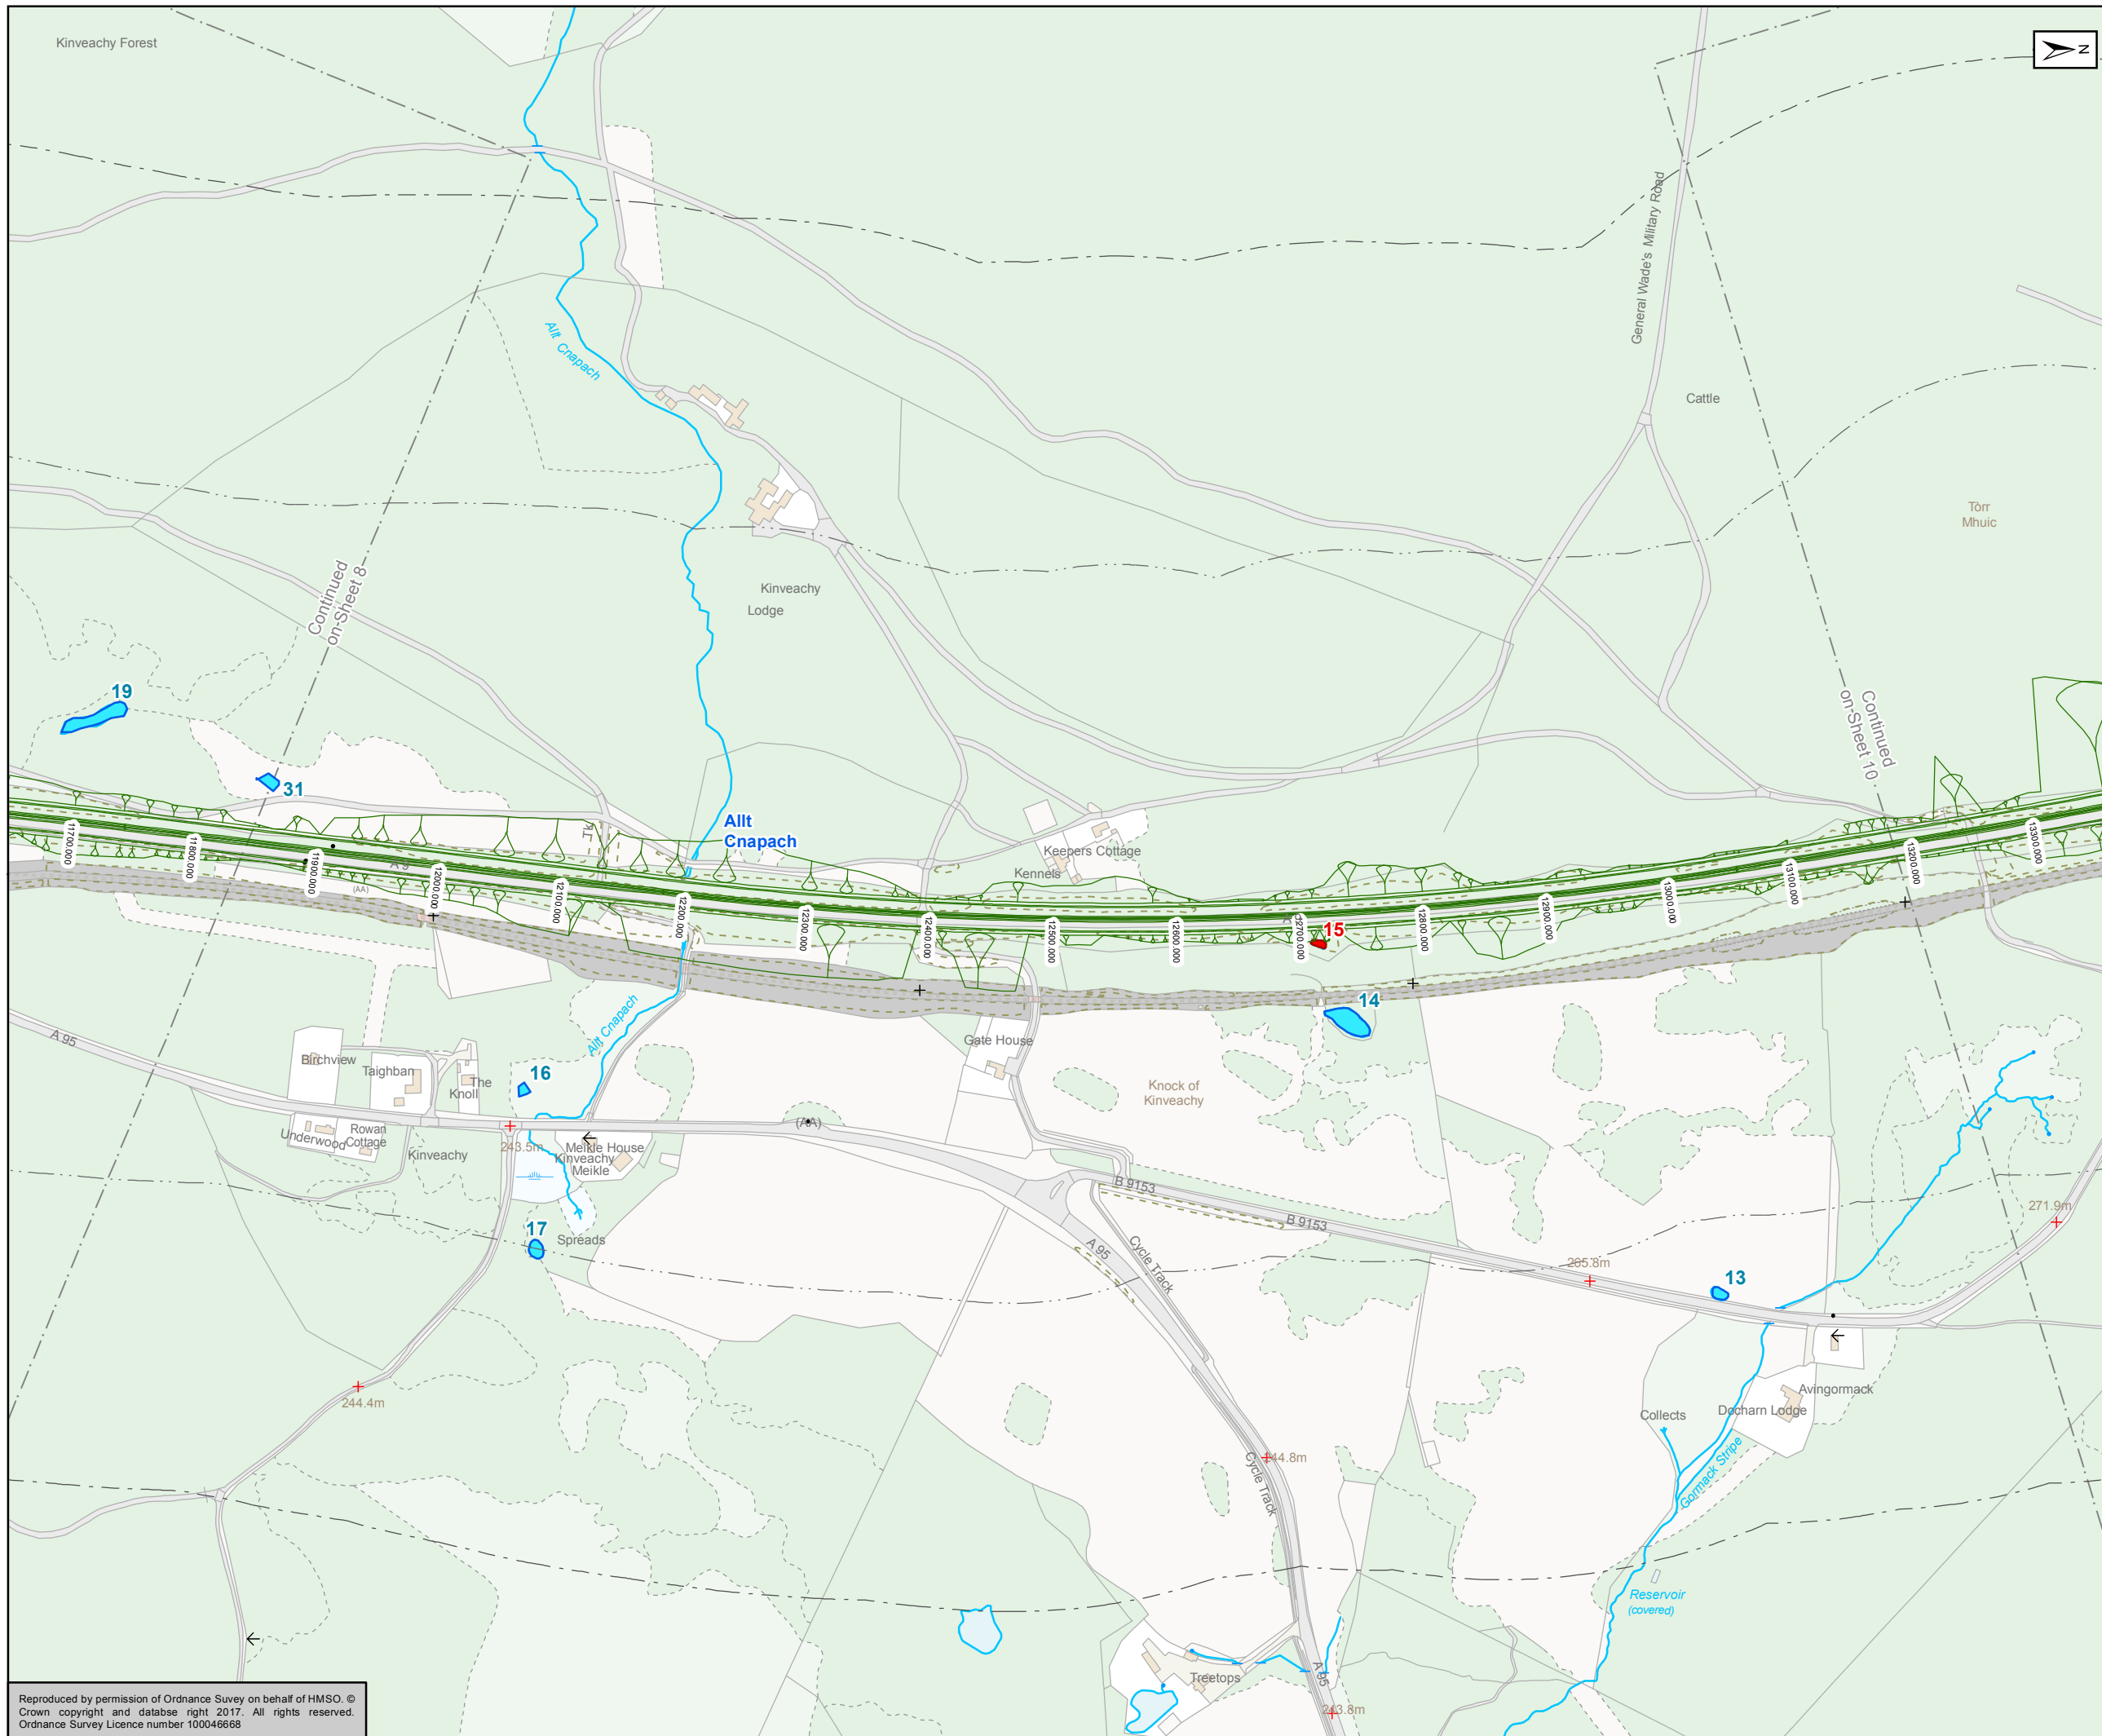

- Mainline Option 2 (Combination of Northbound and Southbound Widening)
- 250m Study Area
- 500m Study Area
- Ponds
- Confirmed Great Crested Newt Ponds

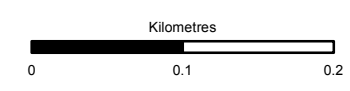

Status: FINAL Substudy: B

Client: **TRANSPORT SCOTLAND**  
COMHDHAIL ALBA





**ATKINS mouchel**

Figure 11.5(2)  
Pond locations, watercourses  
and Great Crested Newt  
Survey Results  
Sheet 9 of 17


Scale: 1:5,000	Drawn: MM	Checked: SK	Approved: ROB	Authorised: SB
Document Number: A9P11-AMJ-EBD-F_ZZZZZ_XX-DR-GI-0028	Project Originator: P03	Volume: P03	Revision: P03	
Location	Type	Role	Number	

Reproduced by permission of Ordnance Survey on behalf of HMSO. © Crown copyright and database right 2017. All rights reserved. Ordnance Survey Licence number 100046668



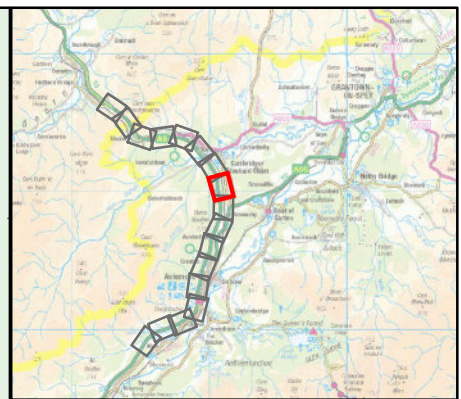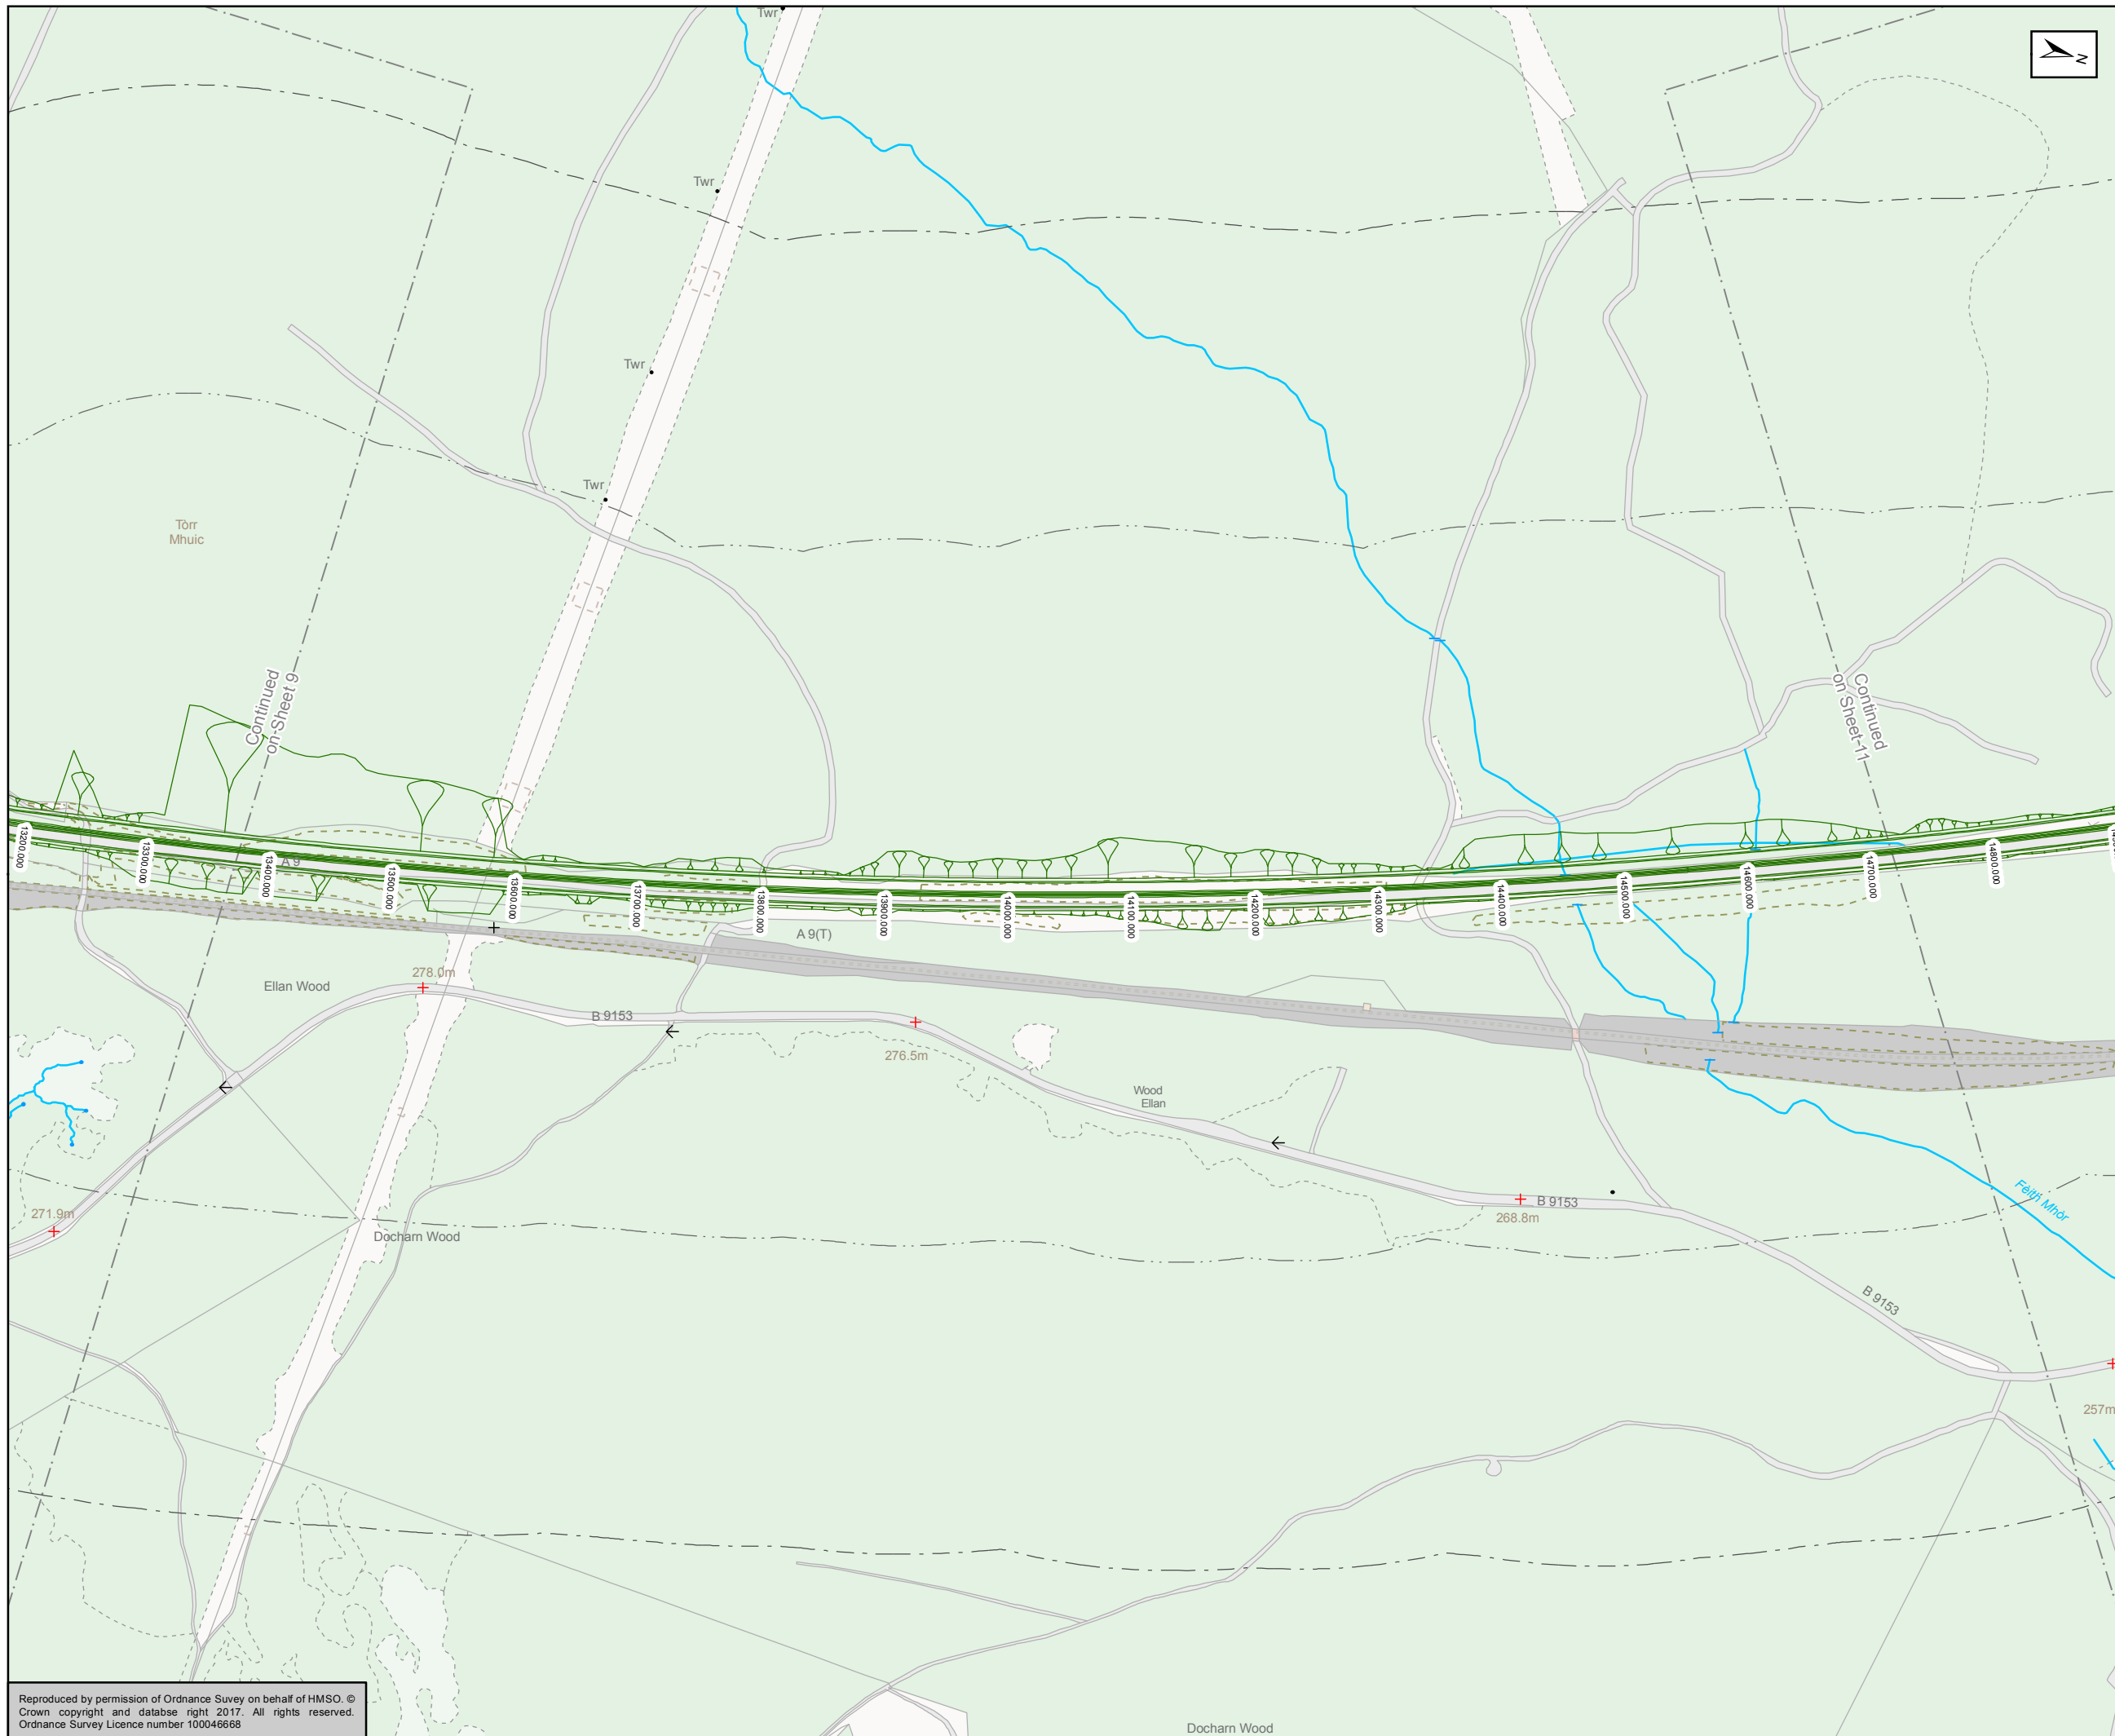

- Mainline Option 2 (Combination of Northbound and Southbound Widening)
- 250m Study Area
- 500m Study Area

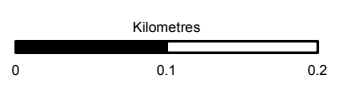

Status	FINAL	Subsidiary	B
--------	-------	------------	---


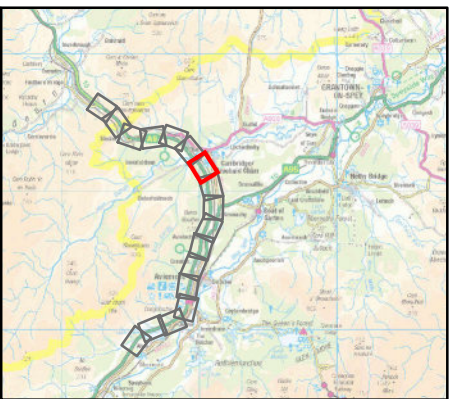


Figure 11.5(2)  
Pond locations, watercourses  
and Great Crested Newt  
Survey Results  
Sheet 10 of 17


Scale	1:5,000	Drawn	MM	Checked	SK	Approved	ROB	Authorised	SB
Document Number	A9P11-AMJ-EBD-F_ZZZZZ_XX-DR-GI-0029							Revision	P03

Reproduced by permission of Ordnance Survey on behalf of HMSO. © Crown copyright and database right 2017. All rights reserved. Ordnance Survey Licence number 100046668



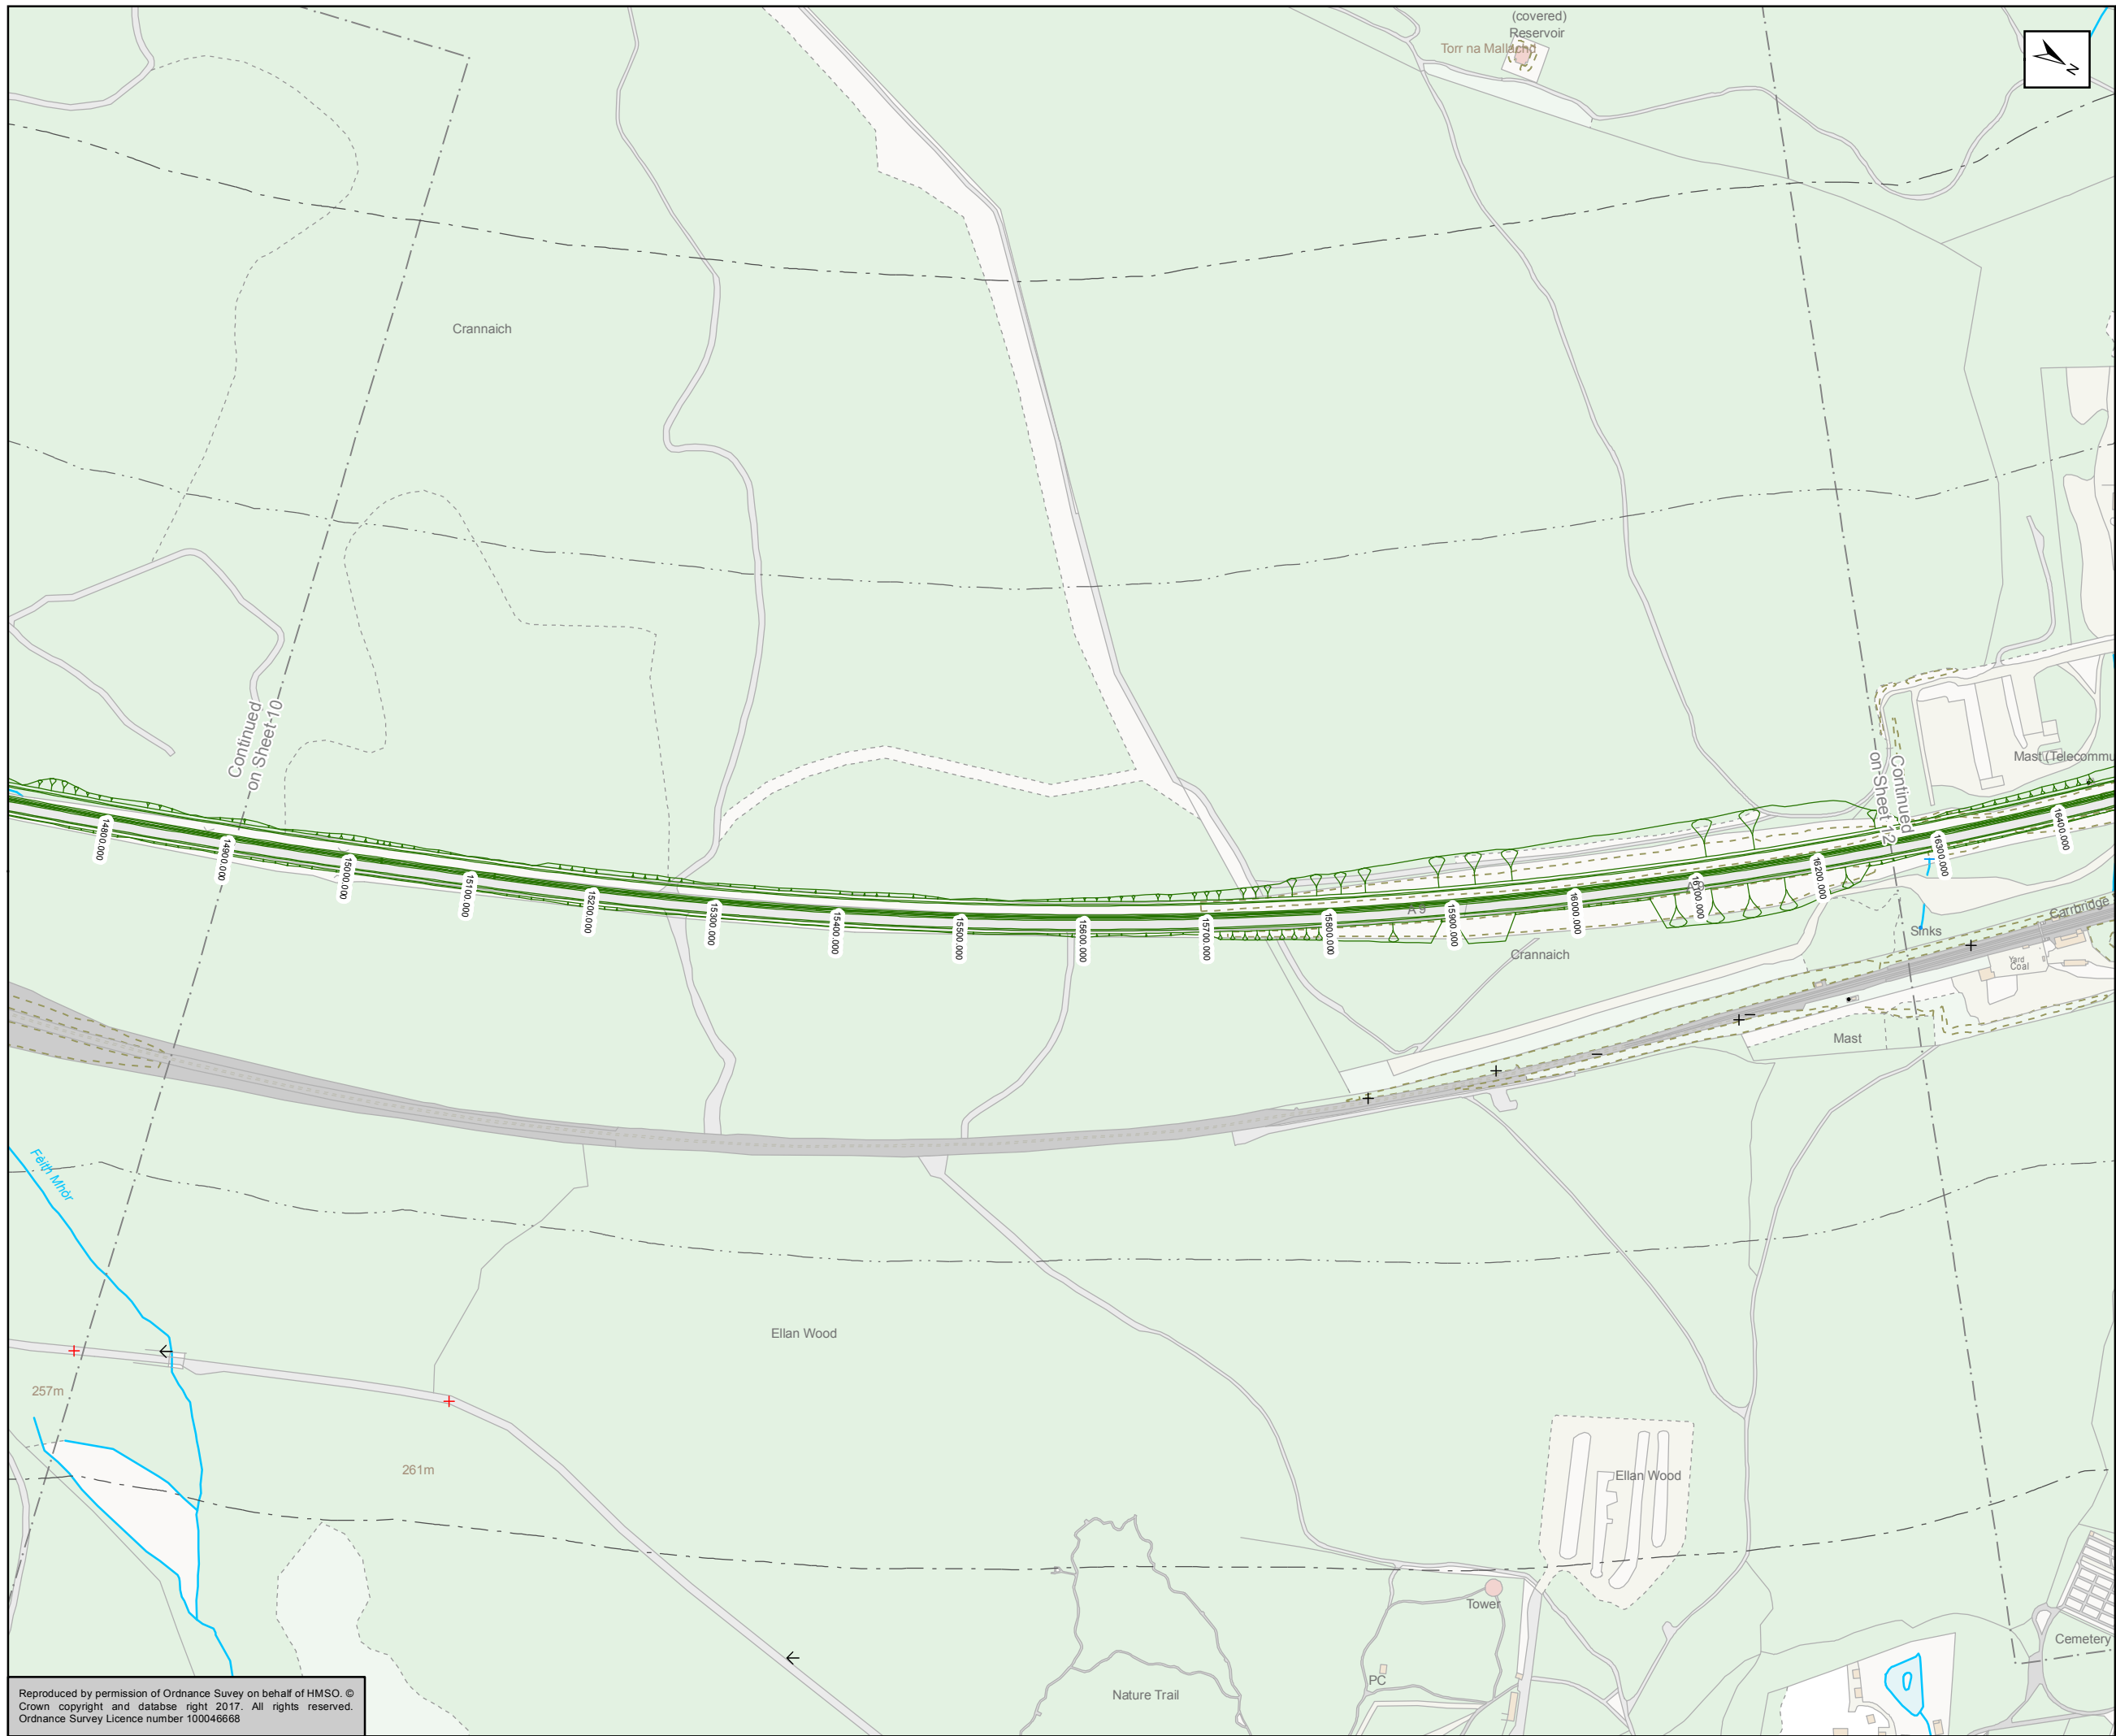

Mainline Option 2 (Combination of Northbound and Southbound Widening)  
 250m Study Area  
 500m Study Area

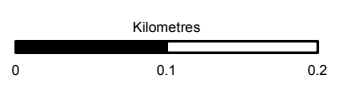

Status: FINAL  
 Substudy: B

Client: **TRANSPORT SCOTLAND**  
 COMHDHAIL ALBA





**ATKINS** mouchel

Title: **Figure 11.5(2)  
 Pond locations, watercourses  
 and Great Crested Newt  
 Survey Results  
 Sheet 11 of 17**


Scale: 1:5,000	Drawn: MM	Checked: SK	Approved: ROB	Authorised: SB
Document Number: A9P11-AMJ-EBD-F_ZZZZZ_XX-DR-GI-0030	Project: A9P11-AMJ-EBD-F_ZZZZZ_XX-DR-GI-0030	Originator: [blank]	Volume: [blank]	Revision: P03
Location: [blank]	Type: [blank]	Role: [blank]	Number: [blank]	[blank]

Reproduced by permission of Ordnance Survey on behalf of HMSO. ©  
 Crown copyright and database right 2017. All rights reserved.  
 Ordnance Survey Licence number 100046668



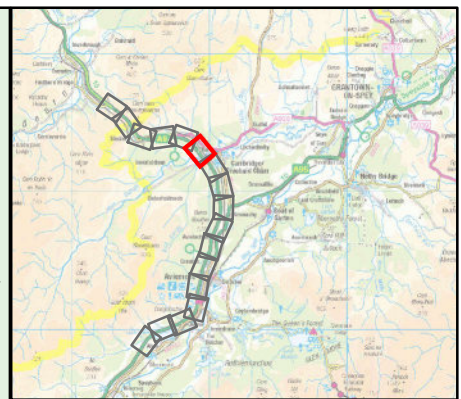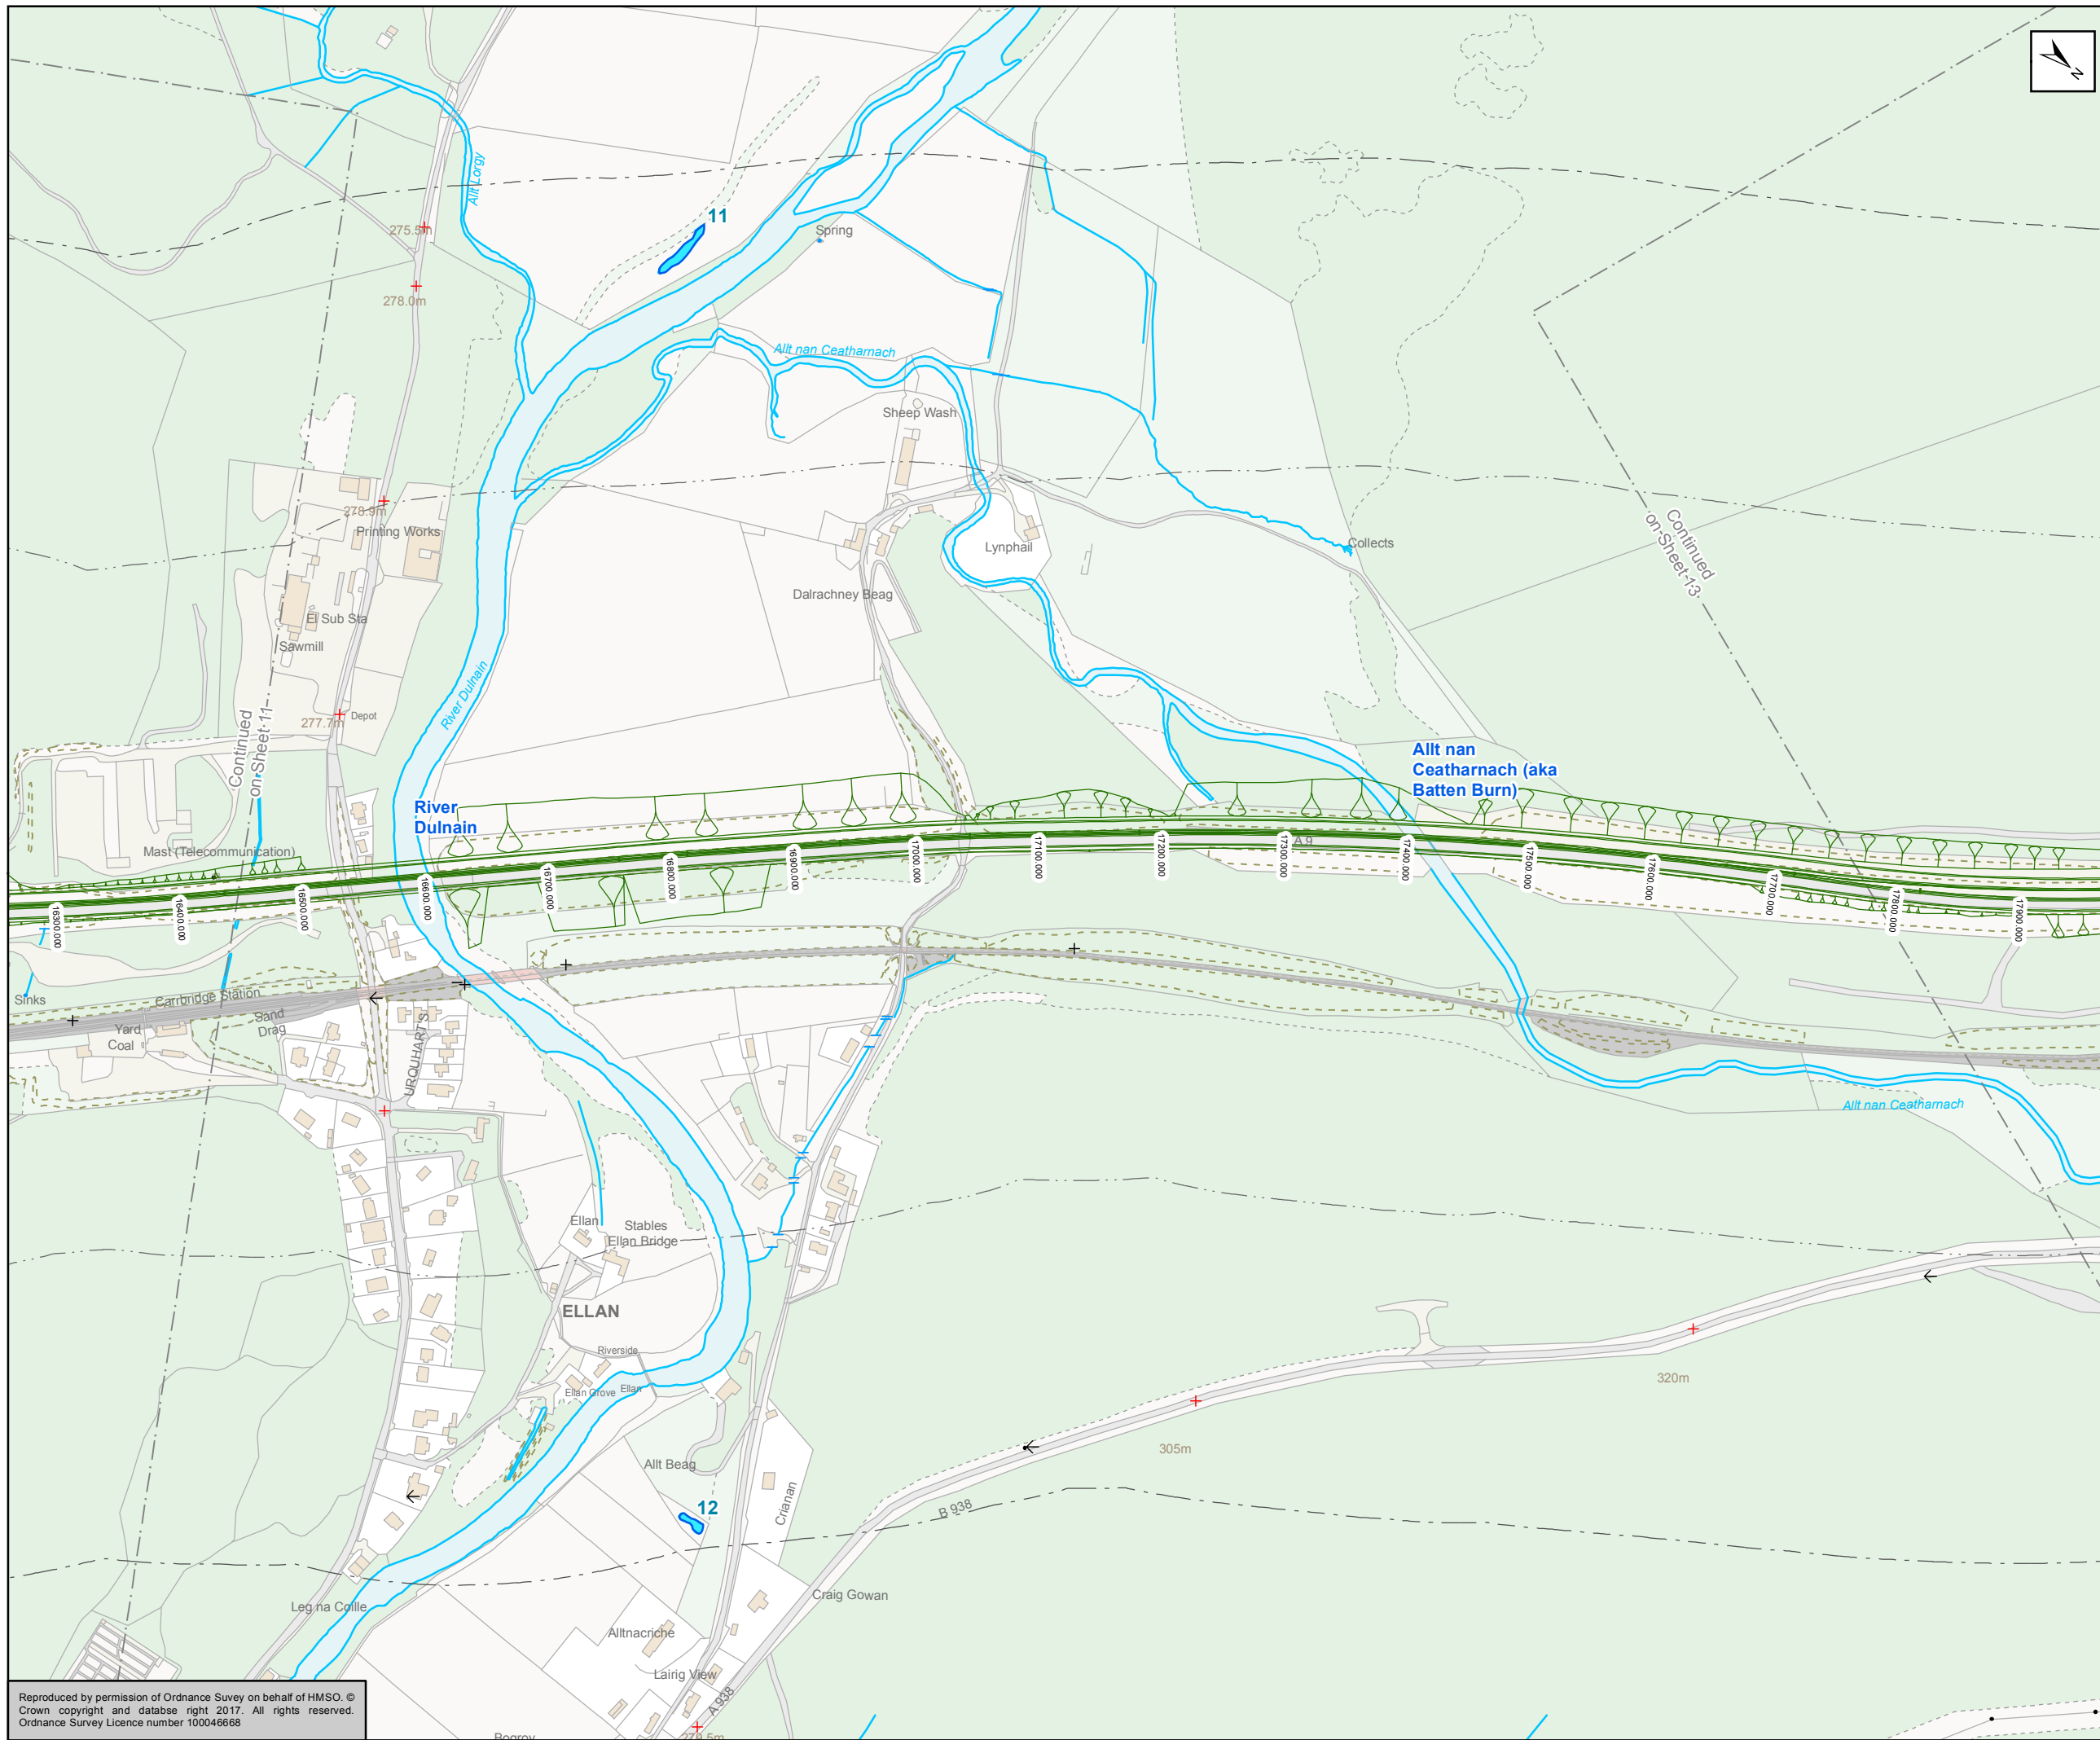

- Mainline Option 2 (Combination of Northbound and Southbound Widening)
- 250m Study Area
- 500m Study Area
- Ponds

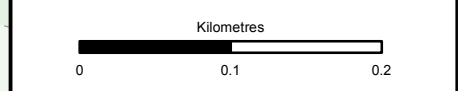

Status	FINAL	Subsidiary	B
--------	-------	------------	---


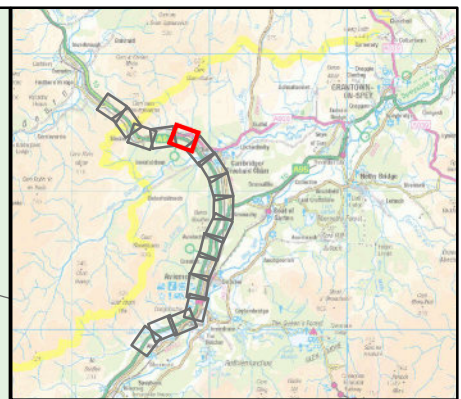


Figure 11.5(2)  
Pond locations, watercourses  
and Great Crested Newt  
Survey Results  
Sheet 12 of 17


Scale	1:5,000	Drawn	MM	Checked	SK	Approved	ROB	Authorised	SB
Document Number	A9P11-AMJ-EBD-F_ZZZZZ_XX-DR-GI-0031							Revision	P03
Project	Originator	Volume							
Location	Type	Role	Number						

Reproduced by permission of Ordnance Survey on behalf of HMSO. © Crown copyright and database right 2017. All rights reserved. Ordnance Survey Licence number 100046668



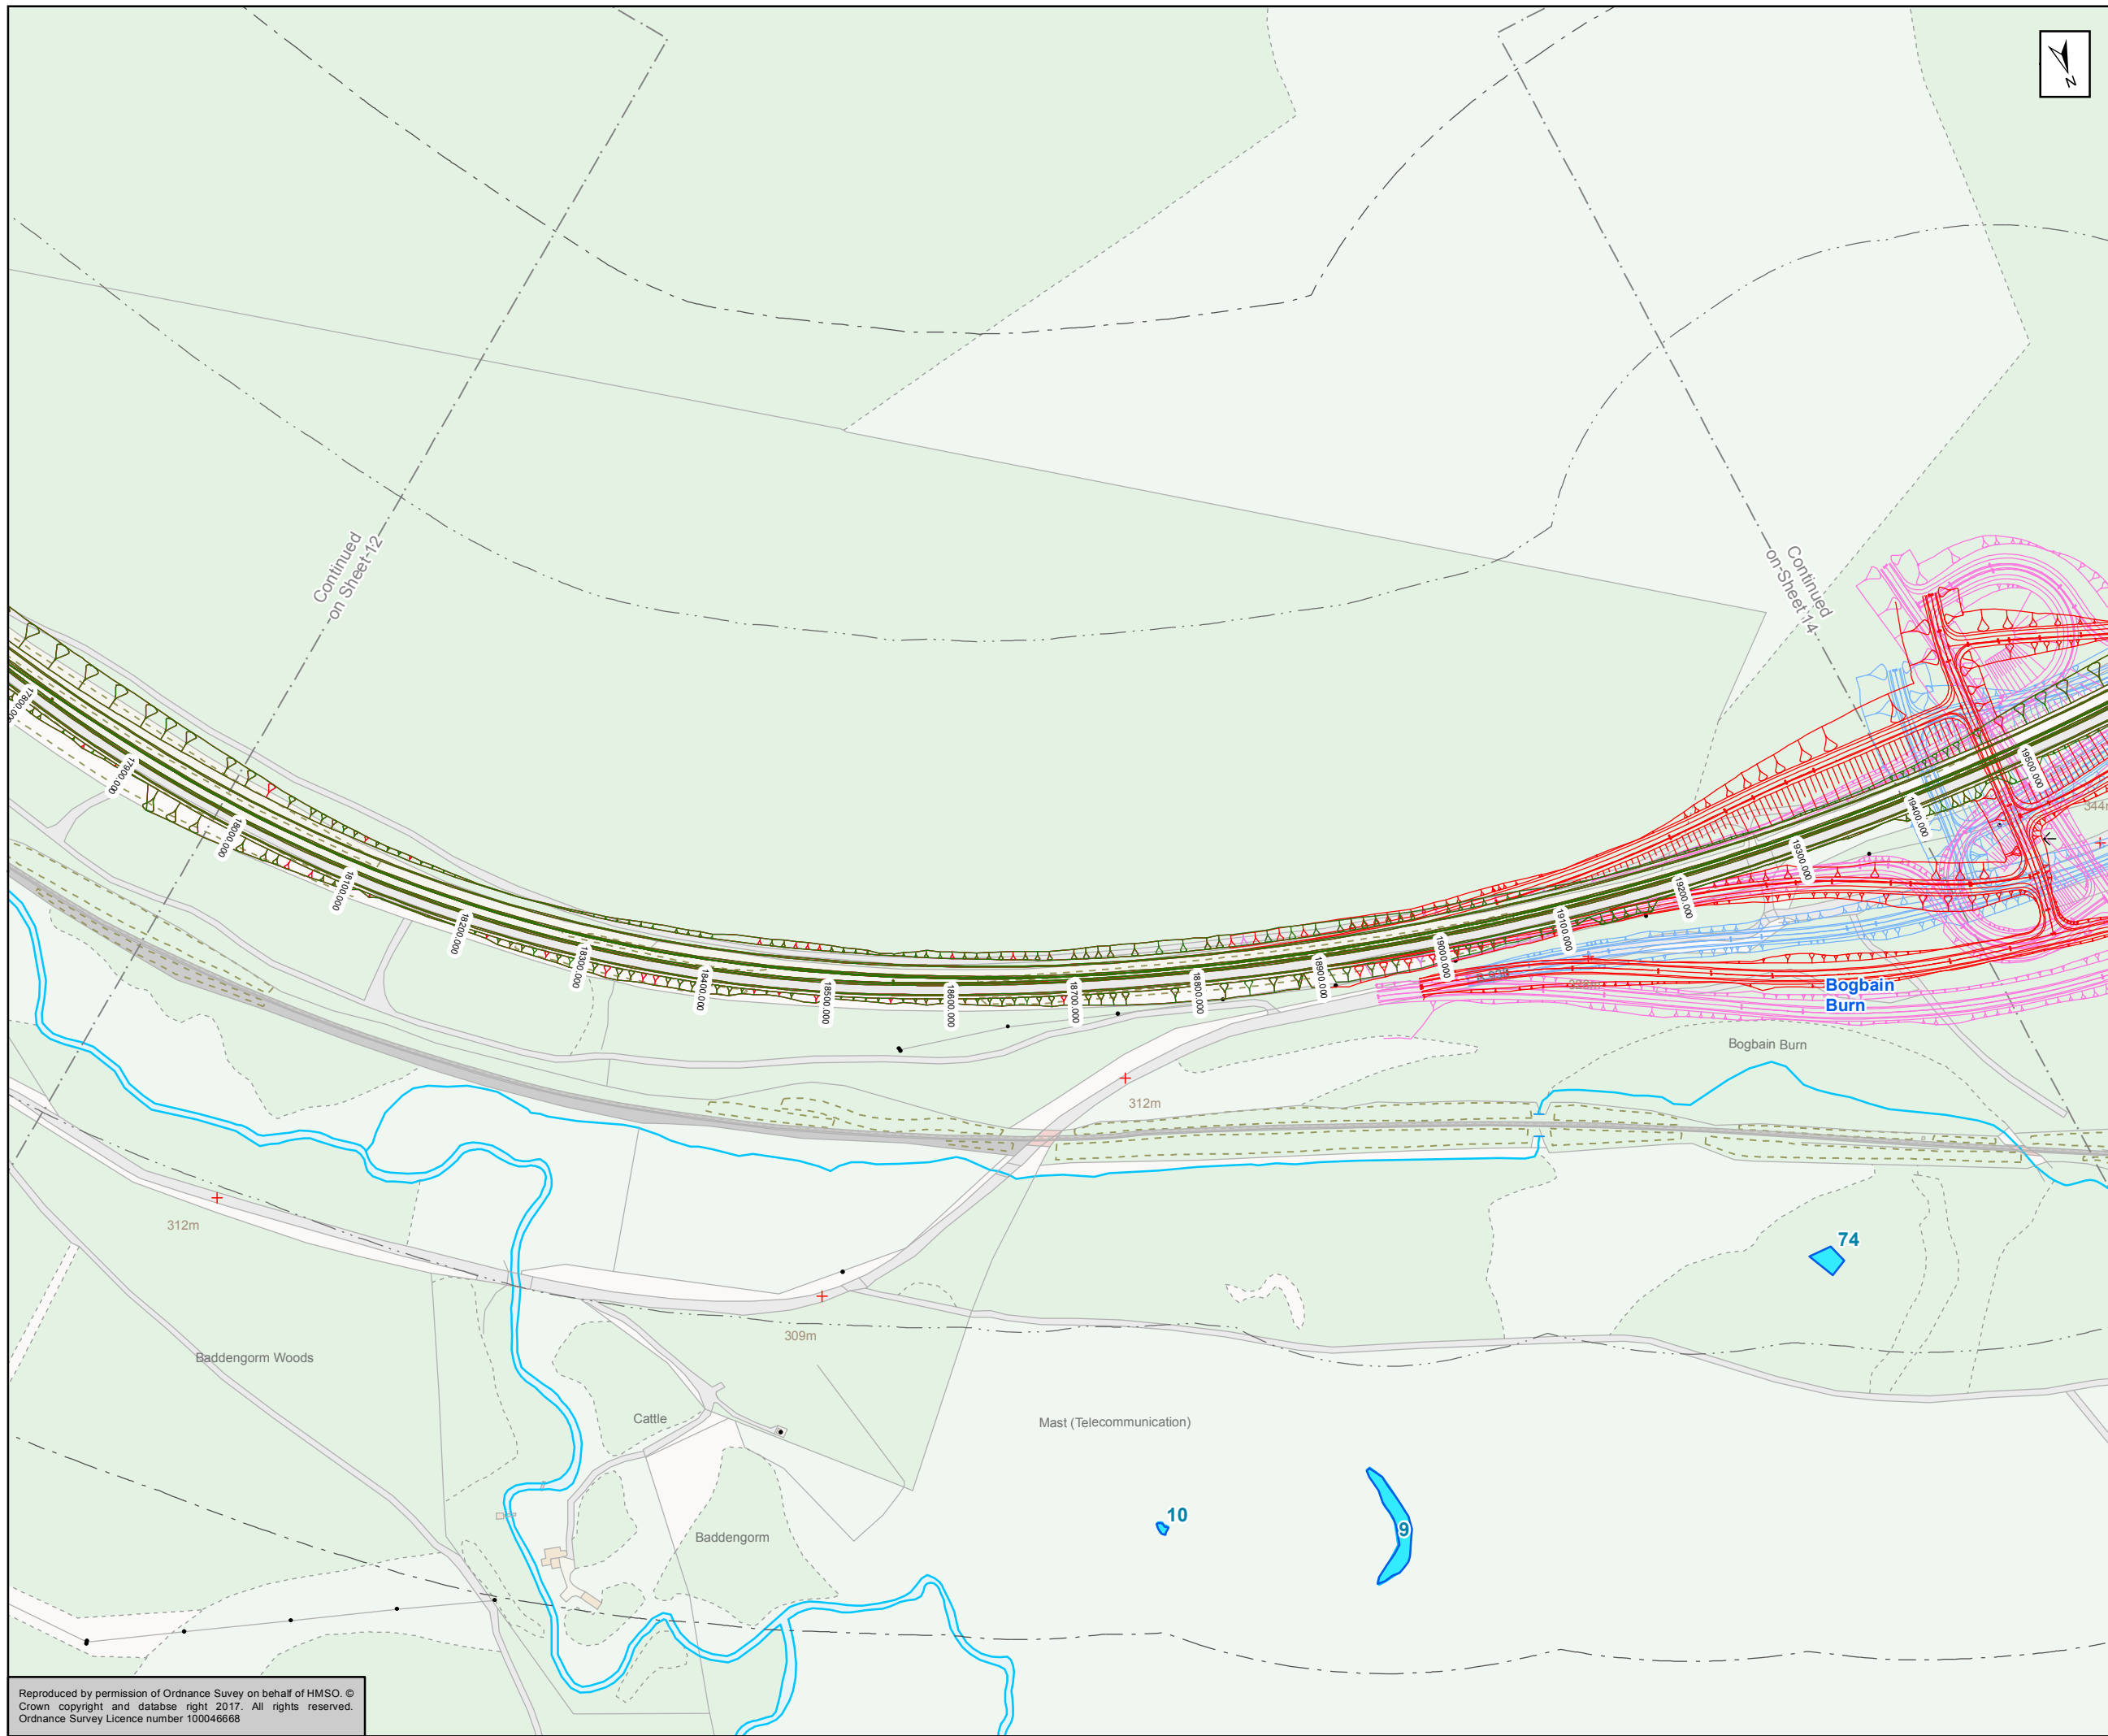

- Mainline Option 2 (Combination of Northbound and Southbound Widening)
- Black Mount Junction Options (Northbound Widening)**
- D02 - Diamond with Left-Right Stagger
- D07 - Half Cloverleaf - Quadrants 2 & 4
- D13 - Restricted Movements Diamond
- 250m Study Area
- 500m Study Area
- Ponds

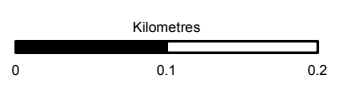

Status: FINAL Substage: B

Client: **TRANSPORT SCOTLAND**  
COMHDHAIL ALBA




**ATKINS mouchel**

Title: **Figure 11.5(2)  
Pond locations, watercourses  
and Great Crested Newt  
Survey Results  
Sheet 13 of 17**


Scale: 1:5,000	Drawn: MM	Checked: SK	Approved: ROB	Authorised: SB
Document Number: A9P11-AMJ-EBD-F_ZZZZZ_XX-DR-GI-0032	Project Originator: P03	Volume: P03	Revision: P03	
Location	Type	Role	Number	

Reproduced by permission of Ordnance Survey on behalf of HMSO. © Crown copyright and database right 2017. All rights reserved. Ordnance Survey Licence number 100046668



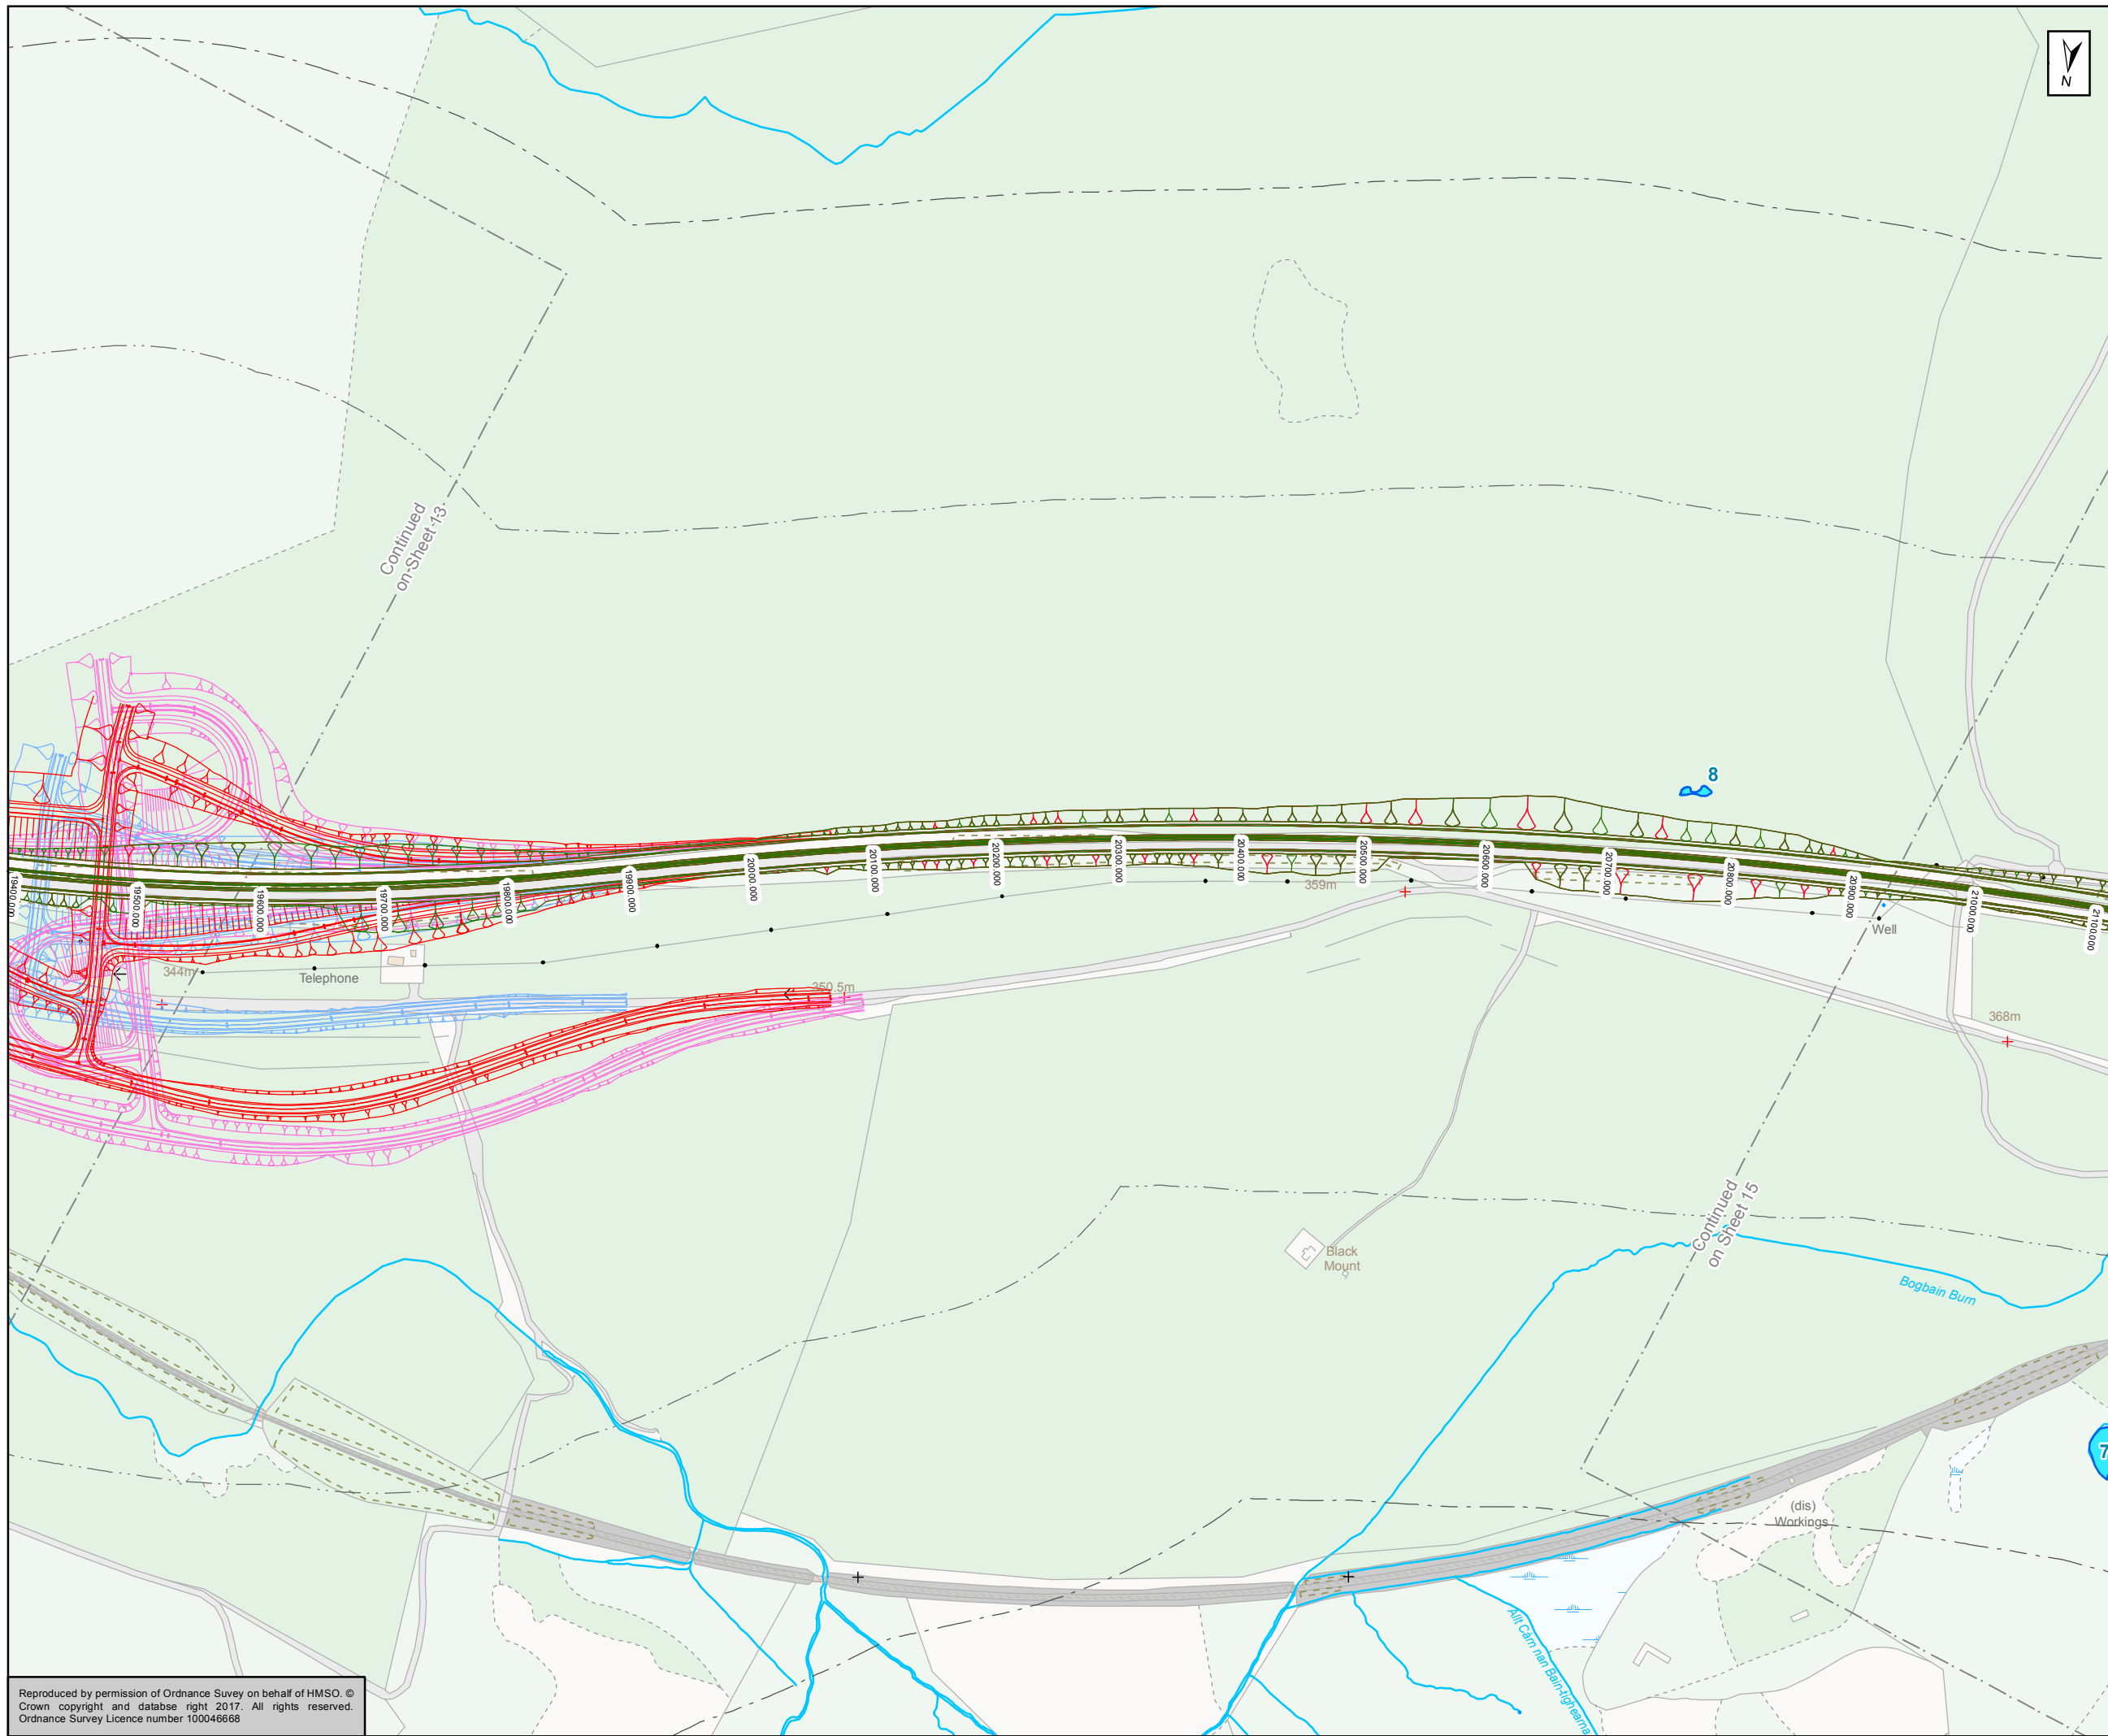

- Mainline Option 2 (Combination of Northbound and Southbound Widening)
- Black Mount Junction Options (Northbound Widening)**
- D02 - Diamond with Left-Right Stagger
- D07 - Half Cloverleaf - Quadrants 2 & 4
- D13 - Restricted Movements Diamond
- 250m Study Area
- 500m Study Area
- Ponds

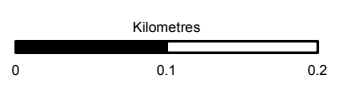

Status: FINAL Substudy: B

Client: **TRANSPORT SCOTLAND**  
COMHDHAIL ALBA





**ATKINS mouchel**

Title: **Figure 11.5(2)  
Pond locations, watercourses  
and Great Crested Newt  
Survey Results  
Sheet 14 of 17**


Scale: 1:5,000	Drawn: MM	Checked: SK	Approved: ROB	Authorised: SB
Document Number	Project: A9P11-AMJ-EBD-F_ZZZZZ_XX-DR-GI-0033	Originator	Volume	Revision: P03
Location	Type	Role	Number	

Reproduced by permission of Ordnance Survey on behalf of HMSO. © Crown copyright and database right 2017. All rights reserved. Ordnance Survey Licence number 100046668



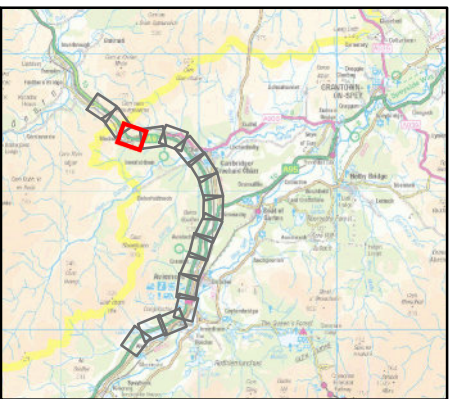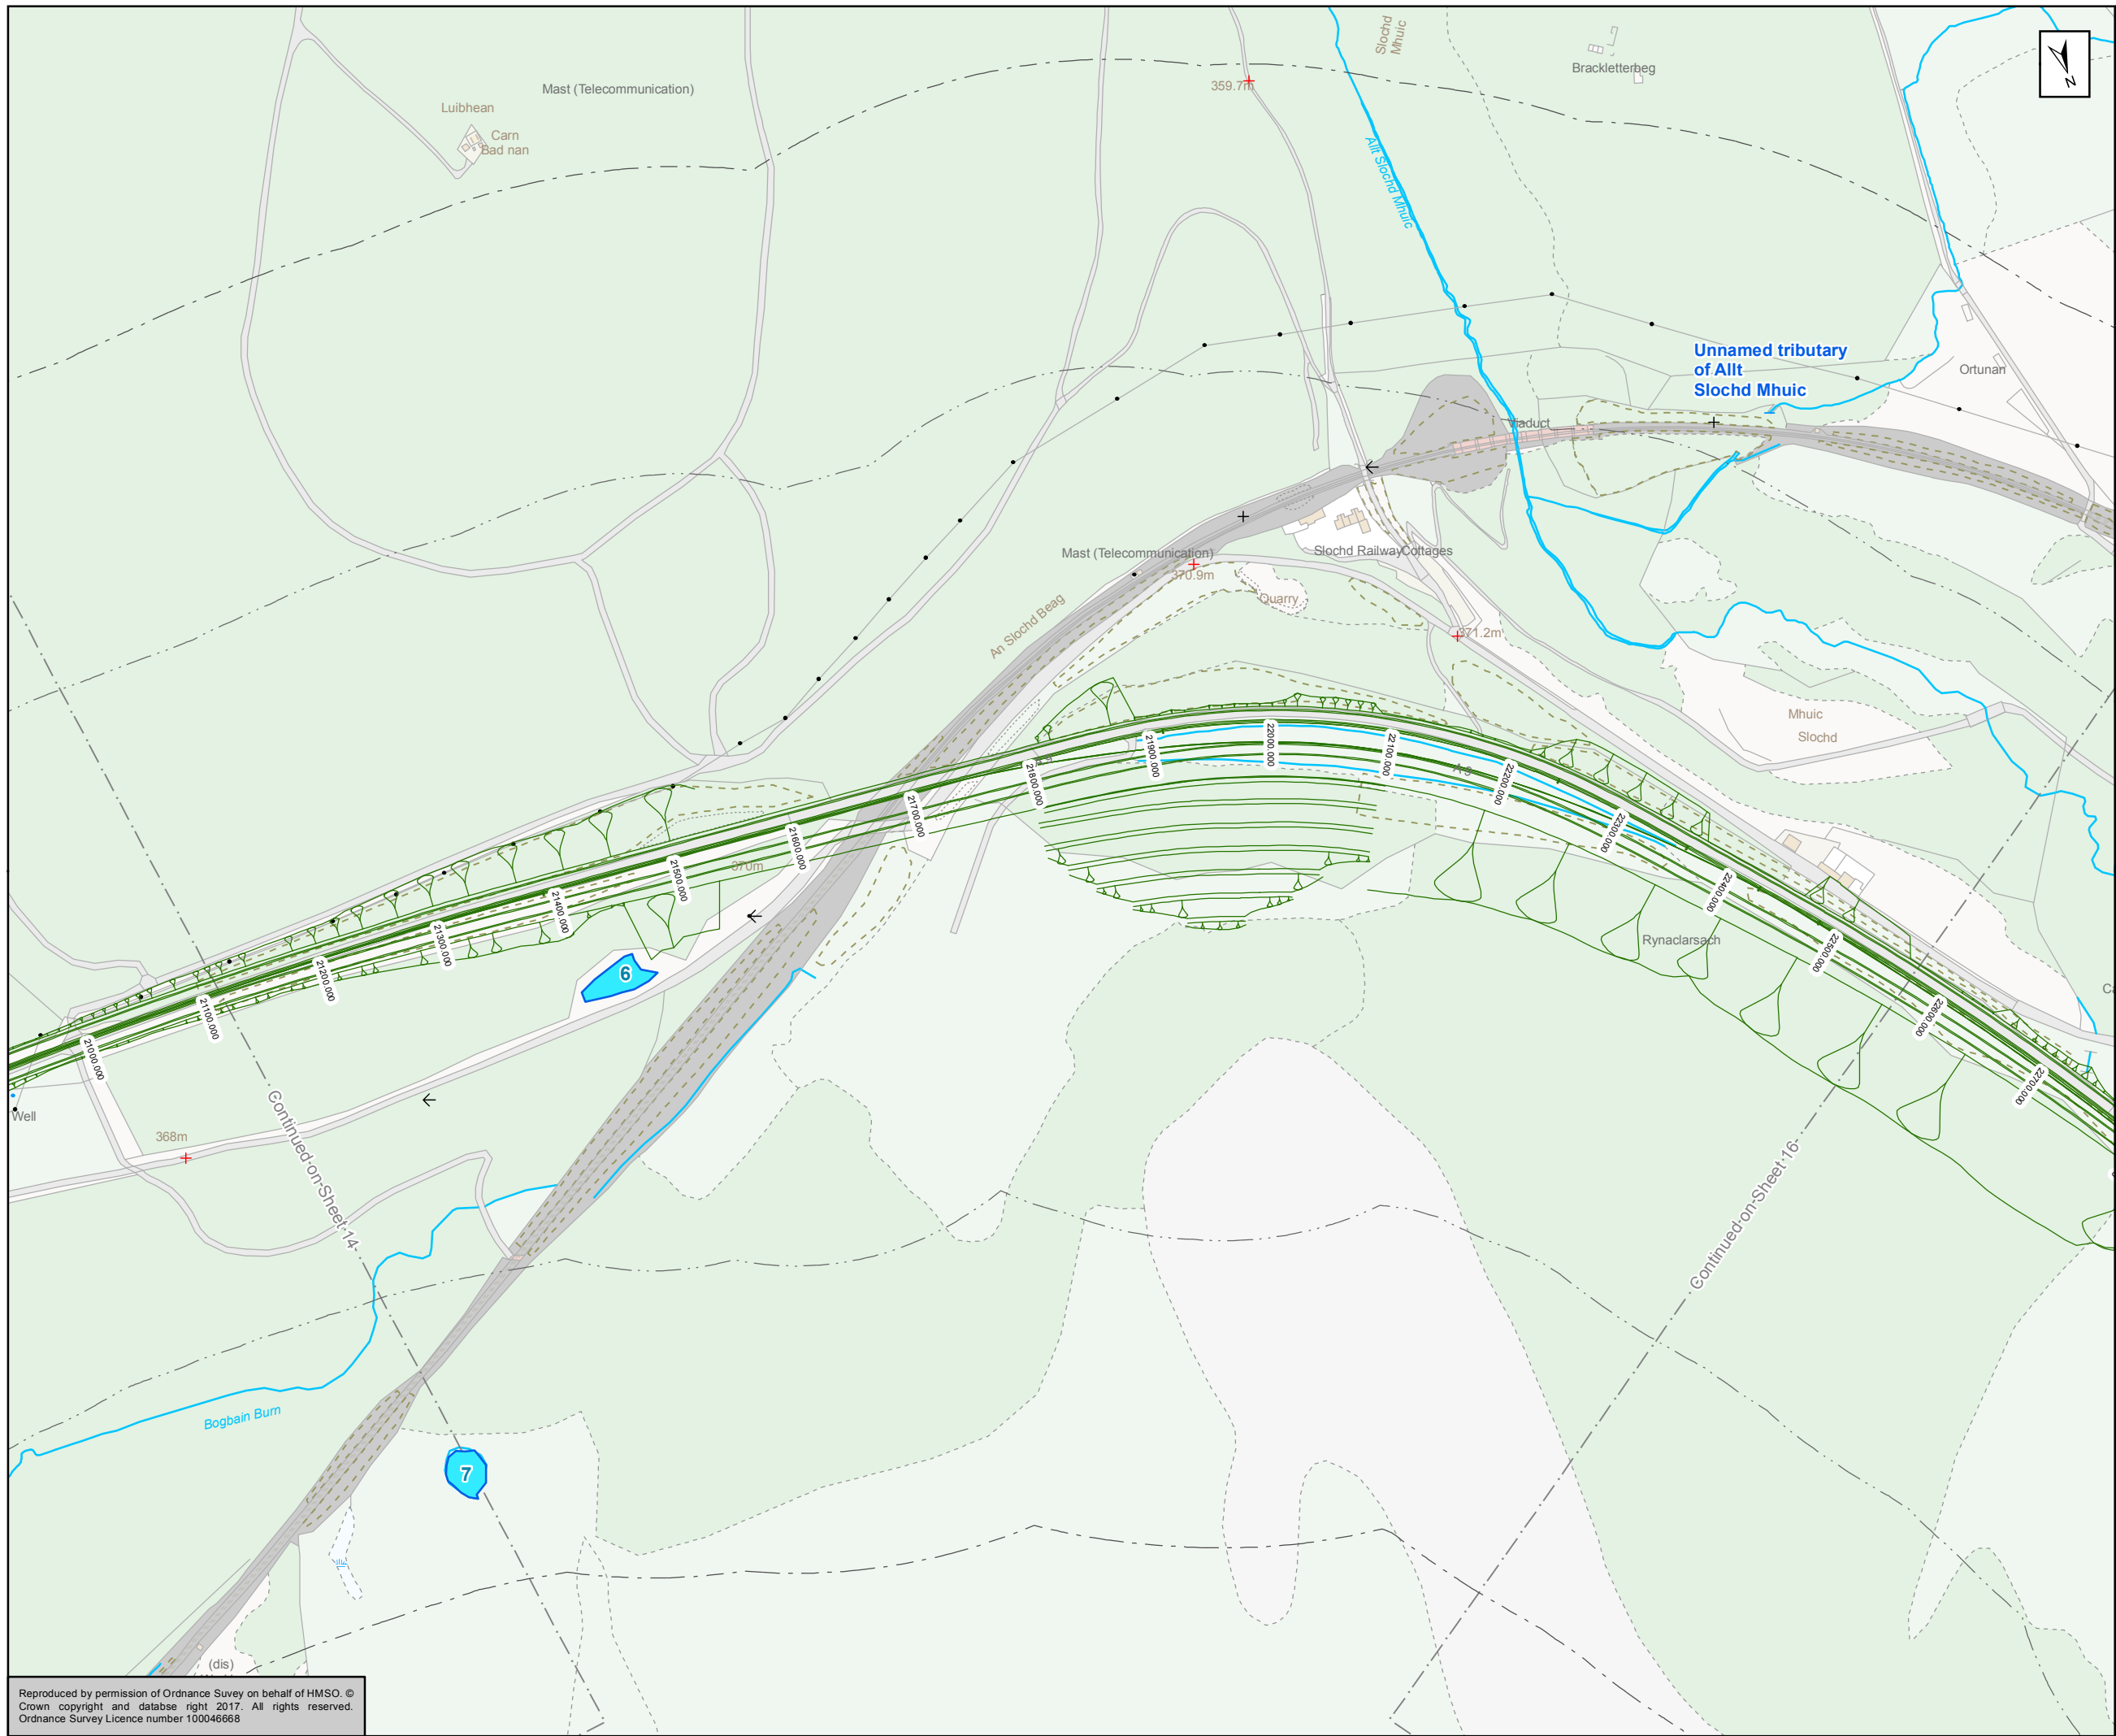

- Mainline Option 2 (Combination of Northbound and Southbound Widening)
- 250m Study Area
- 500m Study Area
- Ponds

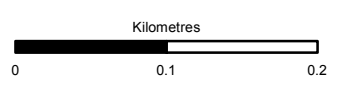

Status: FINAL Subsidiary: B

Client: **TRANSPORT SCOTLAND**  
COMHDHAIL ALBA





**ATKINS mouchel**

Title: **Figure 11.5(2)  
Pond locations, watercourses  
and Great Crested Newt  
Survey Results  
Sheet 15 of 17**


Scale: 1:5,000	Drawn: MM	Checked: SK	Approved: ROB	Authorised: SB
Document Number: A9P11-AMJ-EBD-F_ZZZZZ_XX-DR-GI-0034	Project Originator: P03	Volume: P03	Revision: P03	
Location	Type	Role	Number	

Reproduced by permission of Ordnance Survey on behalf of HMSO. © Crown copyright and database right 2017. All rights reserved. Ordnance Survey Licence number 100046668



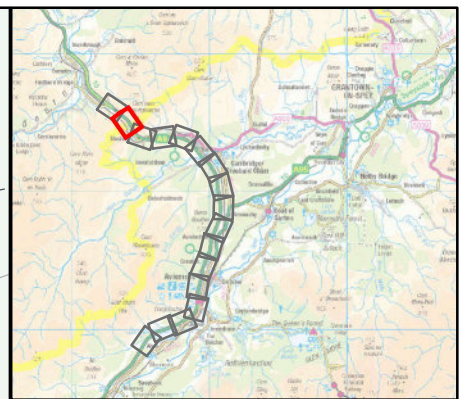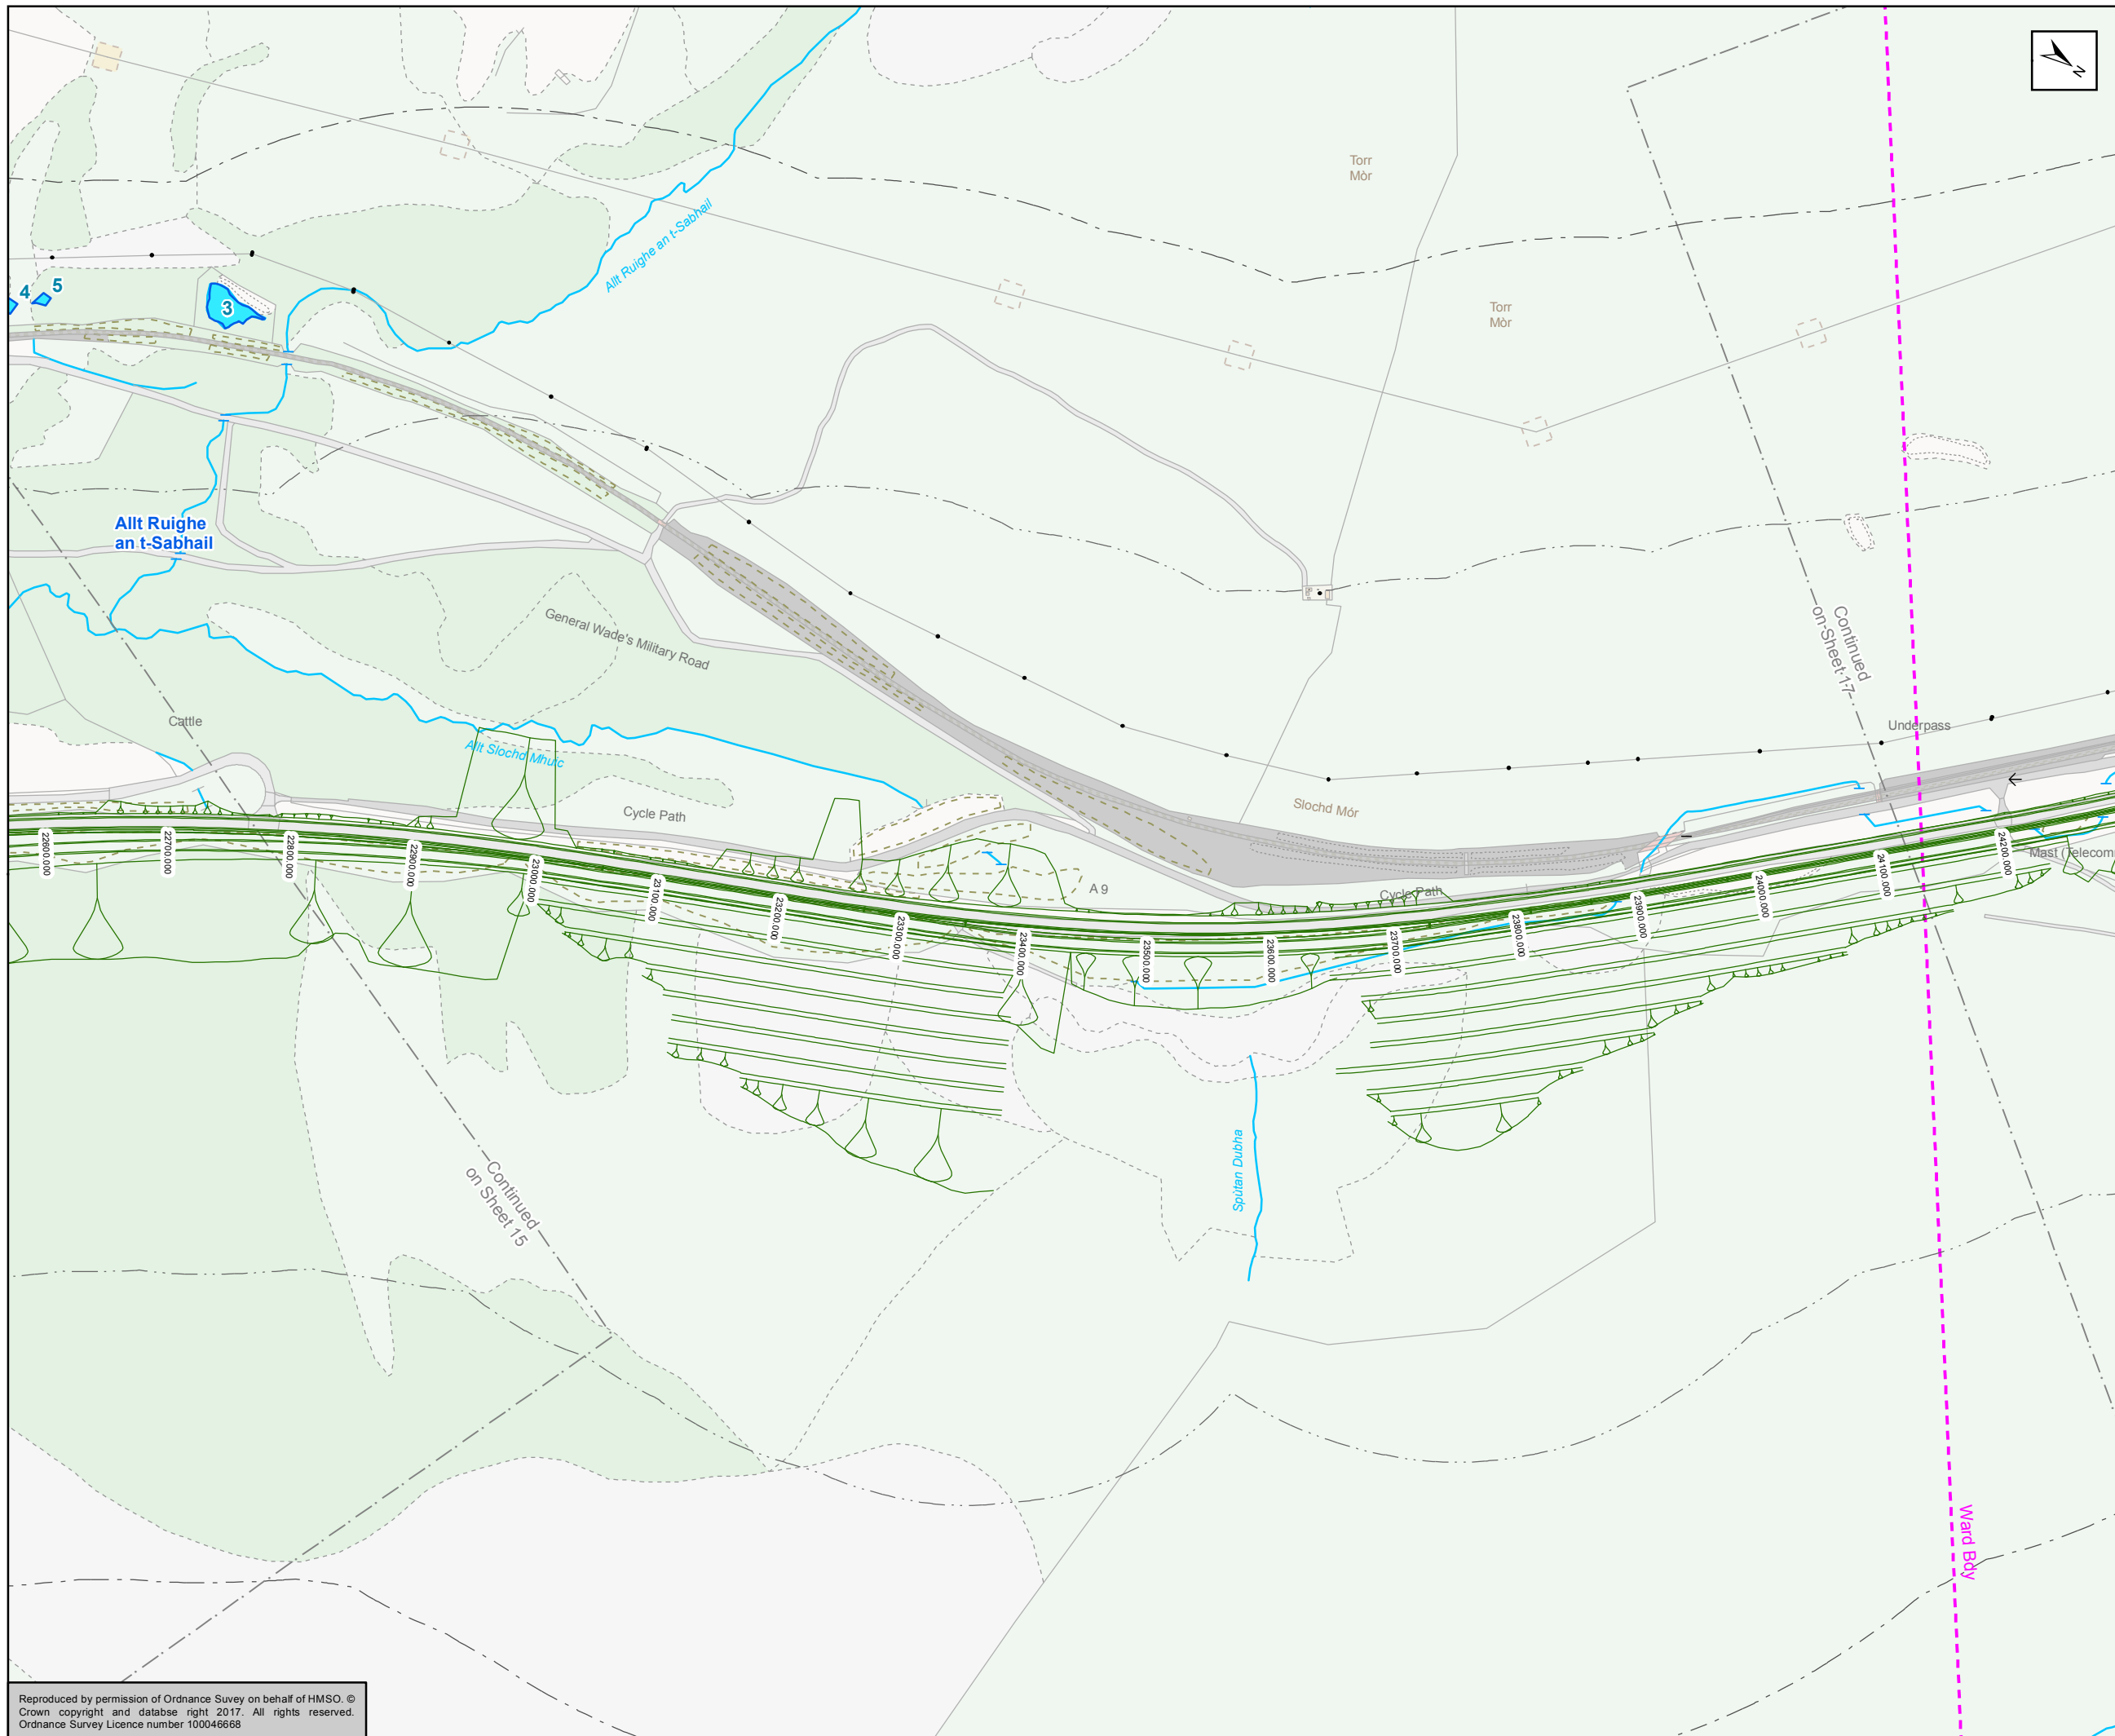

- Mainline Option 2 (Combination of Northbound and Southbound Widening)
- 250m Study Area
- 500m Study Area
- Ponds

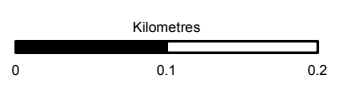

Status: FINAL Substudy: B

Client: **TRANSPORT SCOTLAND**  
COMHDHAIL ALBA





**ATKINS mouchel**

Title: Figure 11.5(2)  
Pond locations, watercourses  
and Great Crested Newt  
Survey Results  
Sheet 16 of 17


Scale: 1:5,000	Drawn: MM	Checked: SK	Approved: ROB	Authorised: SB
Document Number: A9P11-AMJ-EBD-F_ZZZZZ_XX-DR-GI-0035	Project: A9P11-AMJ-EBD-F_ZZZZZ_XX-DR-GI-0035	Originator: SK	Volume: ROB	Revision: SB
Location: A9P11-AMJ-EBD-F_ZZZZZ_XX-DR-GI-0035	Type: Pond	Role: SK	Number: ROB	Authorised: SB

Reproduced by permission of Ordnance Survey on behalf of HMSO. © Crown copyright and database right 2017. All rights reserved. Ordnance Survey Licence number 100046668



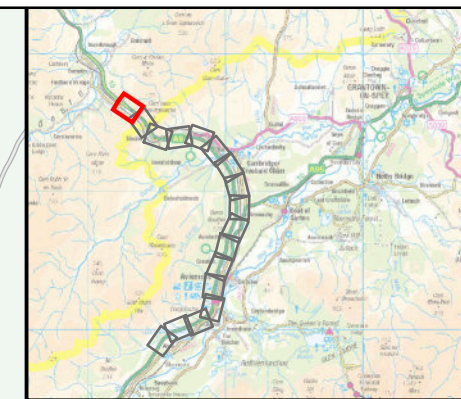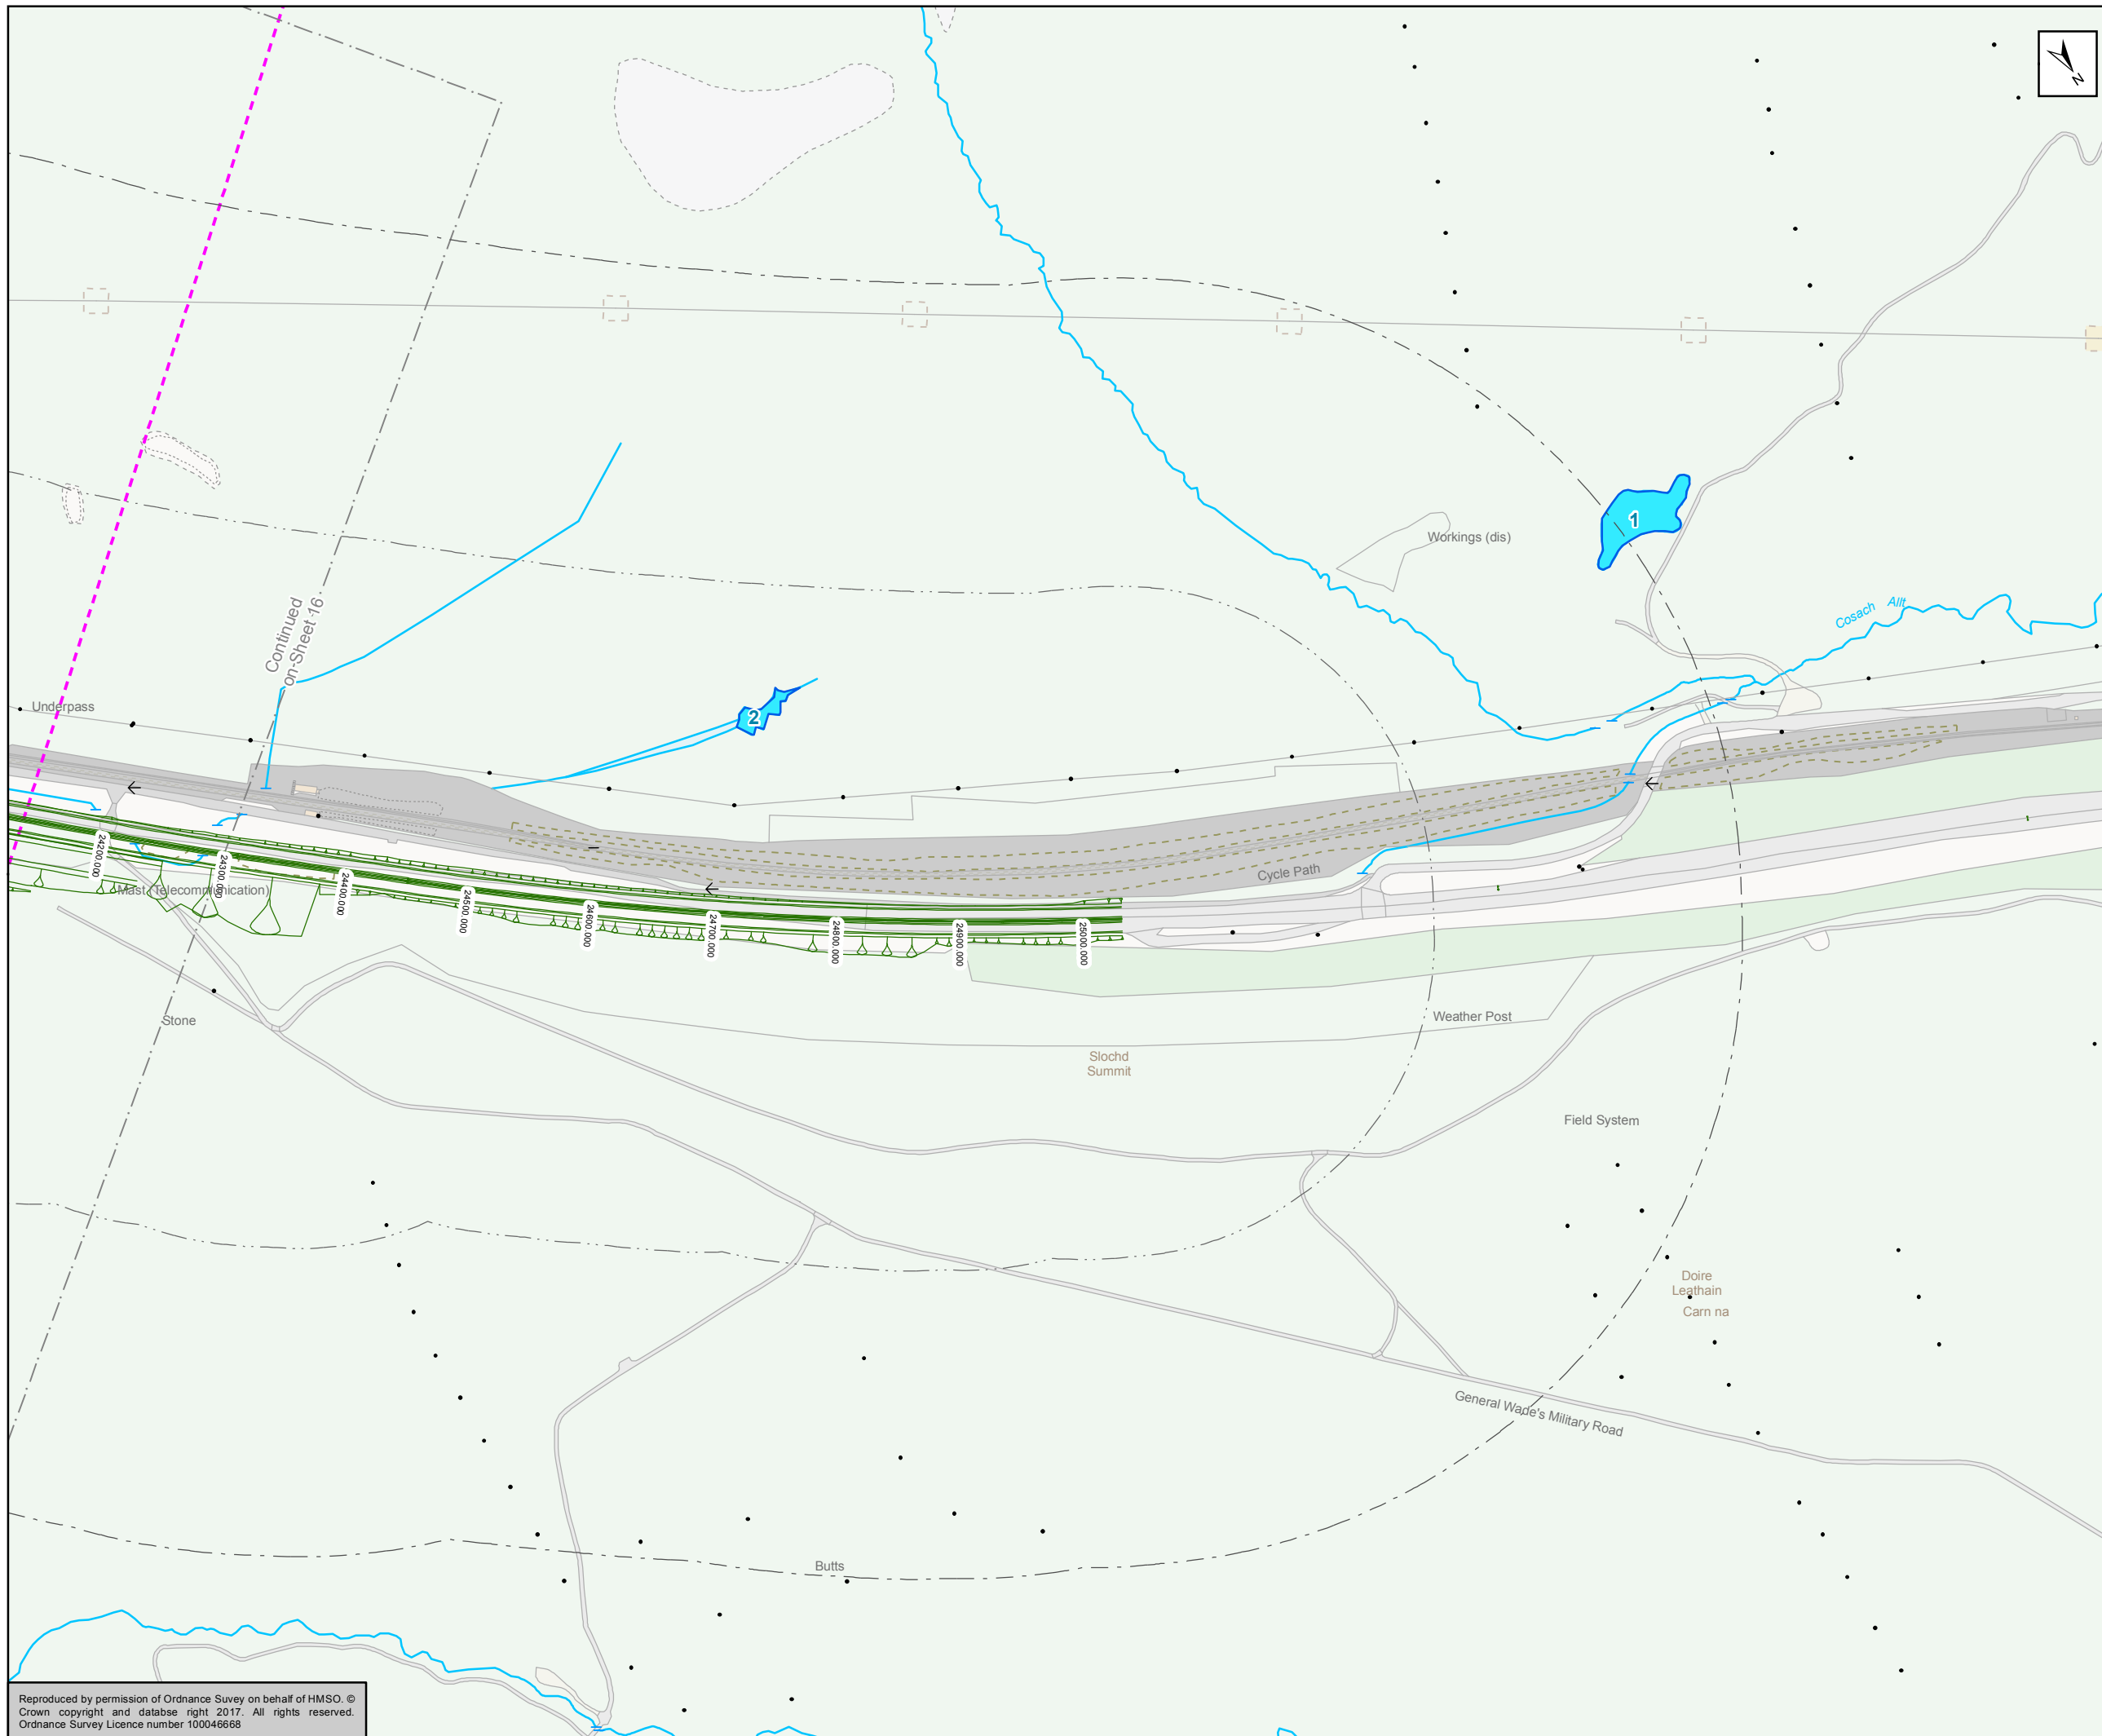

- Mainline Option 2 (Combination of Northbound and Southbound Widening)
- 250m Study Area
- 500m Study Area
- Ponds

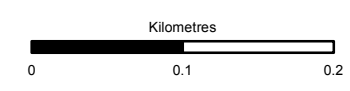

Status: FINAL Substudy: B

Client: **TRANSPORT SCOTLAND**  
COMHDHAIL ALBA



ATKINS mouchel

Title: **Figure 11.5(2)  
Pond locations, watercourses  
and Great Crested Newt  
Survey Results  
Sheet 17 of 17**

Scale: 1:5,000	Drawn: MM	Checked: SK	Approved: ROB	Authorised: SB
Document Number	Project: A9P11-AMJ-EBD-F_ZZZZZ_XX-DR-GI-0036	Originator	Volume	Revision: P03
Location	Type	Role	Number	

Reproduced by permission of Ordnance Survey on behalf of HMSO. © Crown copyright and database right 2017. All rights reserved. Ordnance Survey Licence number 100046668