


Appendix A

Corridor Options and High
Impact Areas

Combined First Fix
Alignments

A1 **Corridor Options and High Impact Areas**

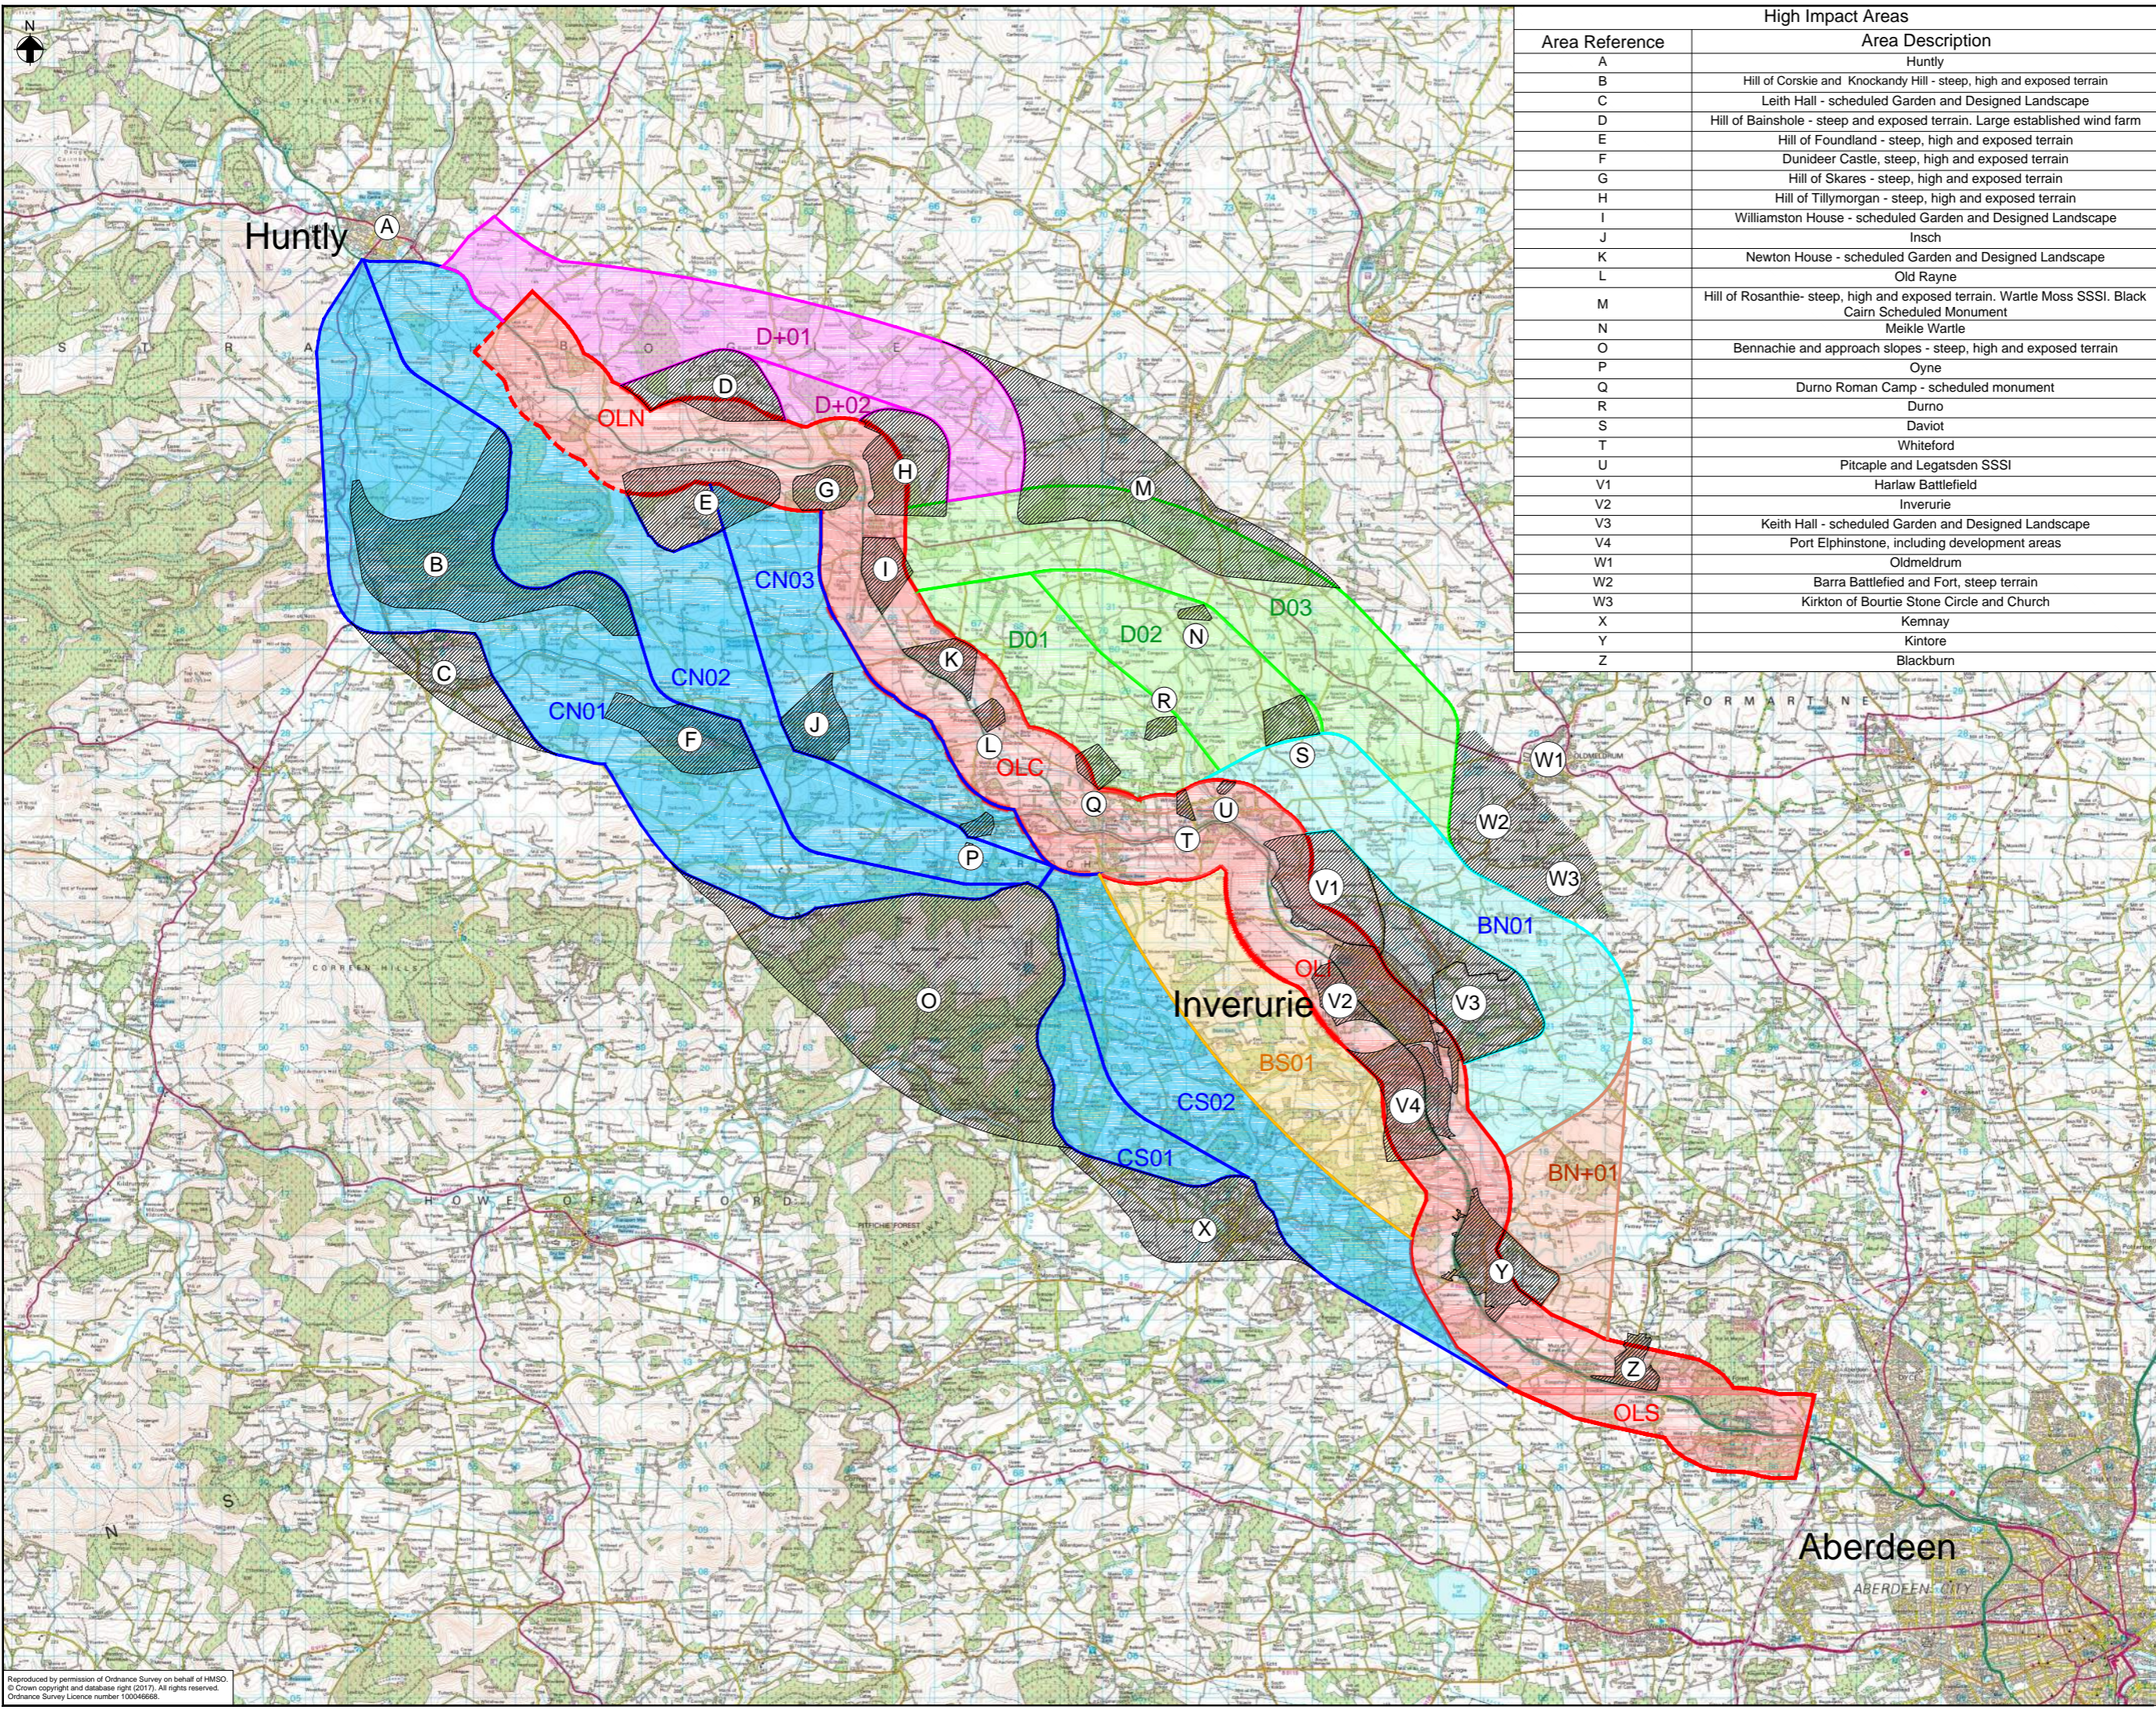

High Impact Areas	
Area Reference	Area Description
A	Huntly
B	Hill of Corskie and Knockandy Hill - steep, high and exposed terrain
C	Leith Hall - scheduled Garden and Designed Landscape
D	Hill of Bainshole - steep and exposed terrain. Large established wind farm
E	Hill of Foundland - steep, high and exposed terrain
F	Dundeer Castle, steep, high and exposed terrain
G	Hill of Skares - steep, high and exposed terrain
H	Hill of Tillymorgan - steep, high and exposed terrain
I	Williamston House - scheduled Garden and Designed Landscape
J	Insch
K	Newton House - scheduled Garden and Designed Landscape
L	Old Rayne
M	Hill of Rosanthie- steep, high and exposed terrain. Wartle Moss SSSI. Black Cairn Scheduled Monument
N	Meikle Wartle
O	Bennachie and approach slopes - steep, high and exposed terrain
P	Oyne
Q	Durno Roman Camp - scheduled monument
R	Durno
S	Daviot
T	Whiteford
U	Pitcaple and Legatsden SSSI
V1	Harlaw Battlefield
V2	Inverurie
V3	Keith Hall - scheduled Garden and Designed Landscape
V4	Port Elphinstone, including development areas
W1	Oldmeldrum
W2	Barra Battlefield and Fort, steep terrain
W3	Kirkton of Bourtie Stone Circle and Church
X	Kemnay
Y	Kintore
Z	Blackburn

LEGEND	
	Option B Online Corridor
	Option B Inverurie North Corridor
	Option B+ Inverurie North Corridor
	Option B Inverurie South Corridor
	Option C Corridors
	Option D Corridors
	Option D+ Corridors
	High Impact Area

P01	Second Fix Report Issue	RD	RD	FM	GW	AF
		02/10/18	02/10/18	02/10/18	02/10/18	02/10/18
Revision details						
Revision	Created	Checked	Reviewed	Approved	Authorised	
	dd/mm/yy	dd/mm/yy	dd/mm/yy	dd/mm/yy	dd/mm/yy	

Designer
 Precision House
 McNeil Drive
 Motherwell
 ML1 4UR
 Copyright © Amey Arup D&V

Client
 58 Port Dundas Road
 Glasgow
 G4 0HF

Project Name
A96 Dualling: East of Huntly to Aberdeen

Drawing Title
Corridor Options and High Impact Areas


Project Ref. No.	Stage	Scale	© AO
250002-92	2	1:50000	
Drawing Number		Dimensions: N/A	

Project	Originator	Volume	
A96PEA	AMAR	GEN	
SWI	-DR	-ZZ	000034
Location	Type	Role	Number

Suitability	Suitability Description	Revision
SZ	Suitable for Information	P01

Reproduced by permission of Ordnance Survey on behalf of HMSO.
 © Crown copyright and database right (2017). All rights reserved.
 Ordnance Survey Licence number 100046668.

A2 Combined First Fix Alignments

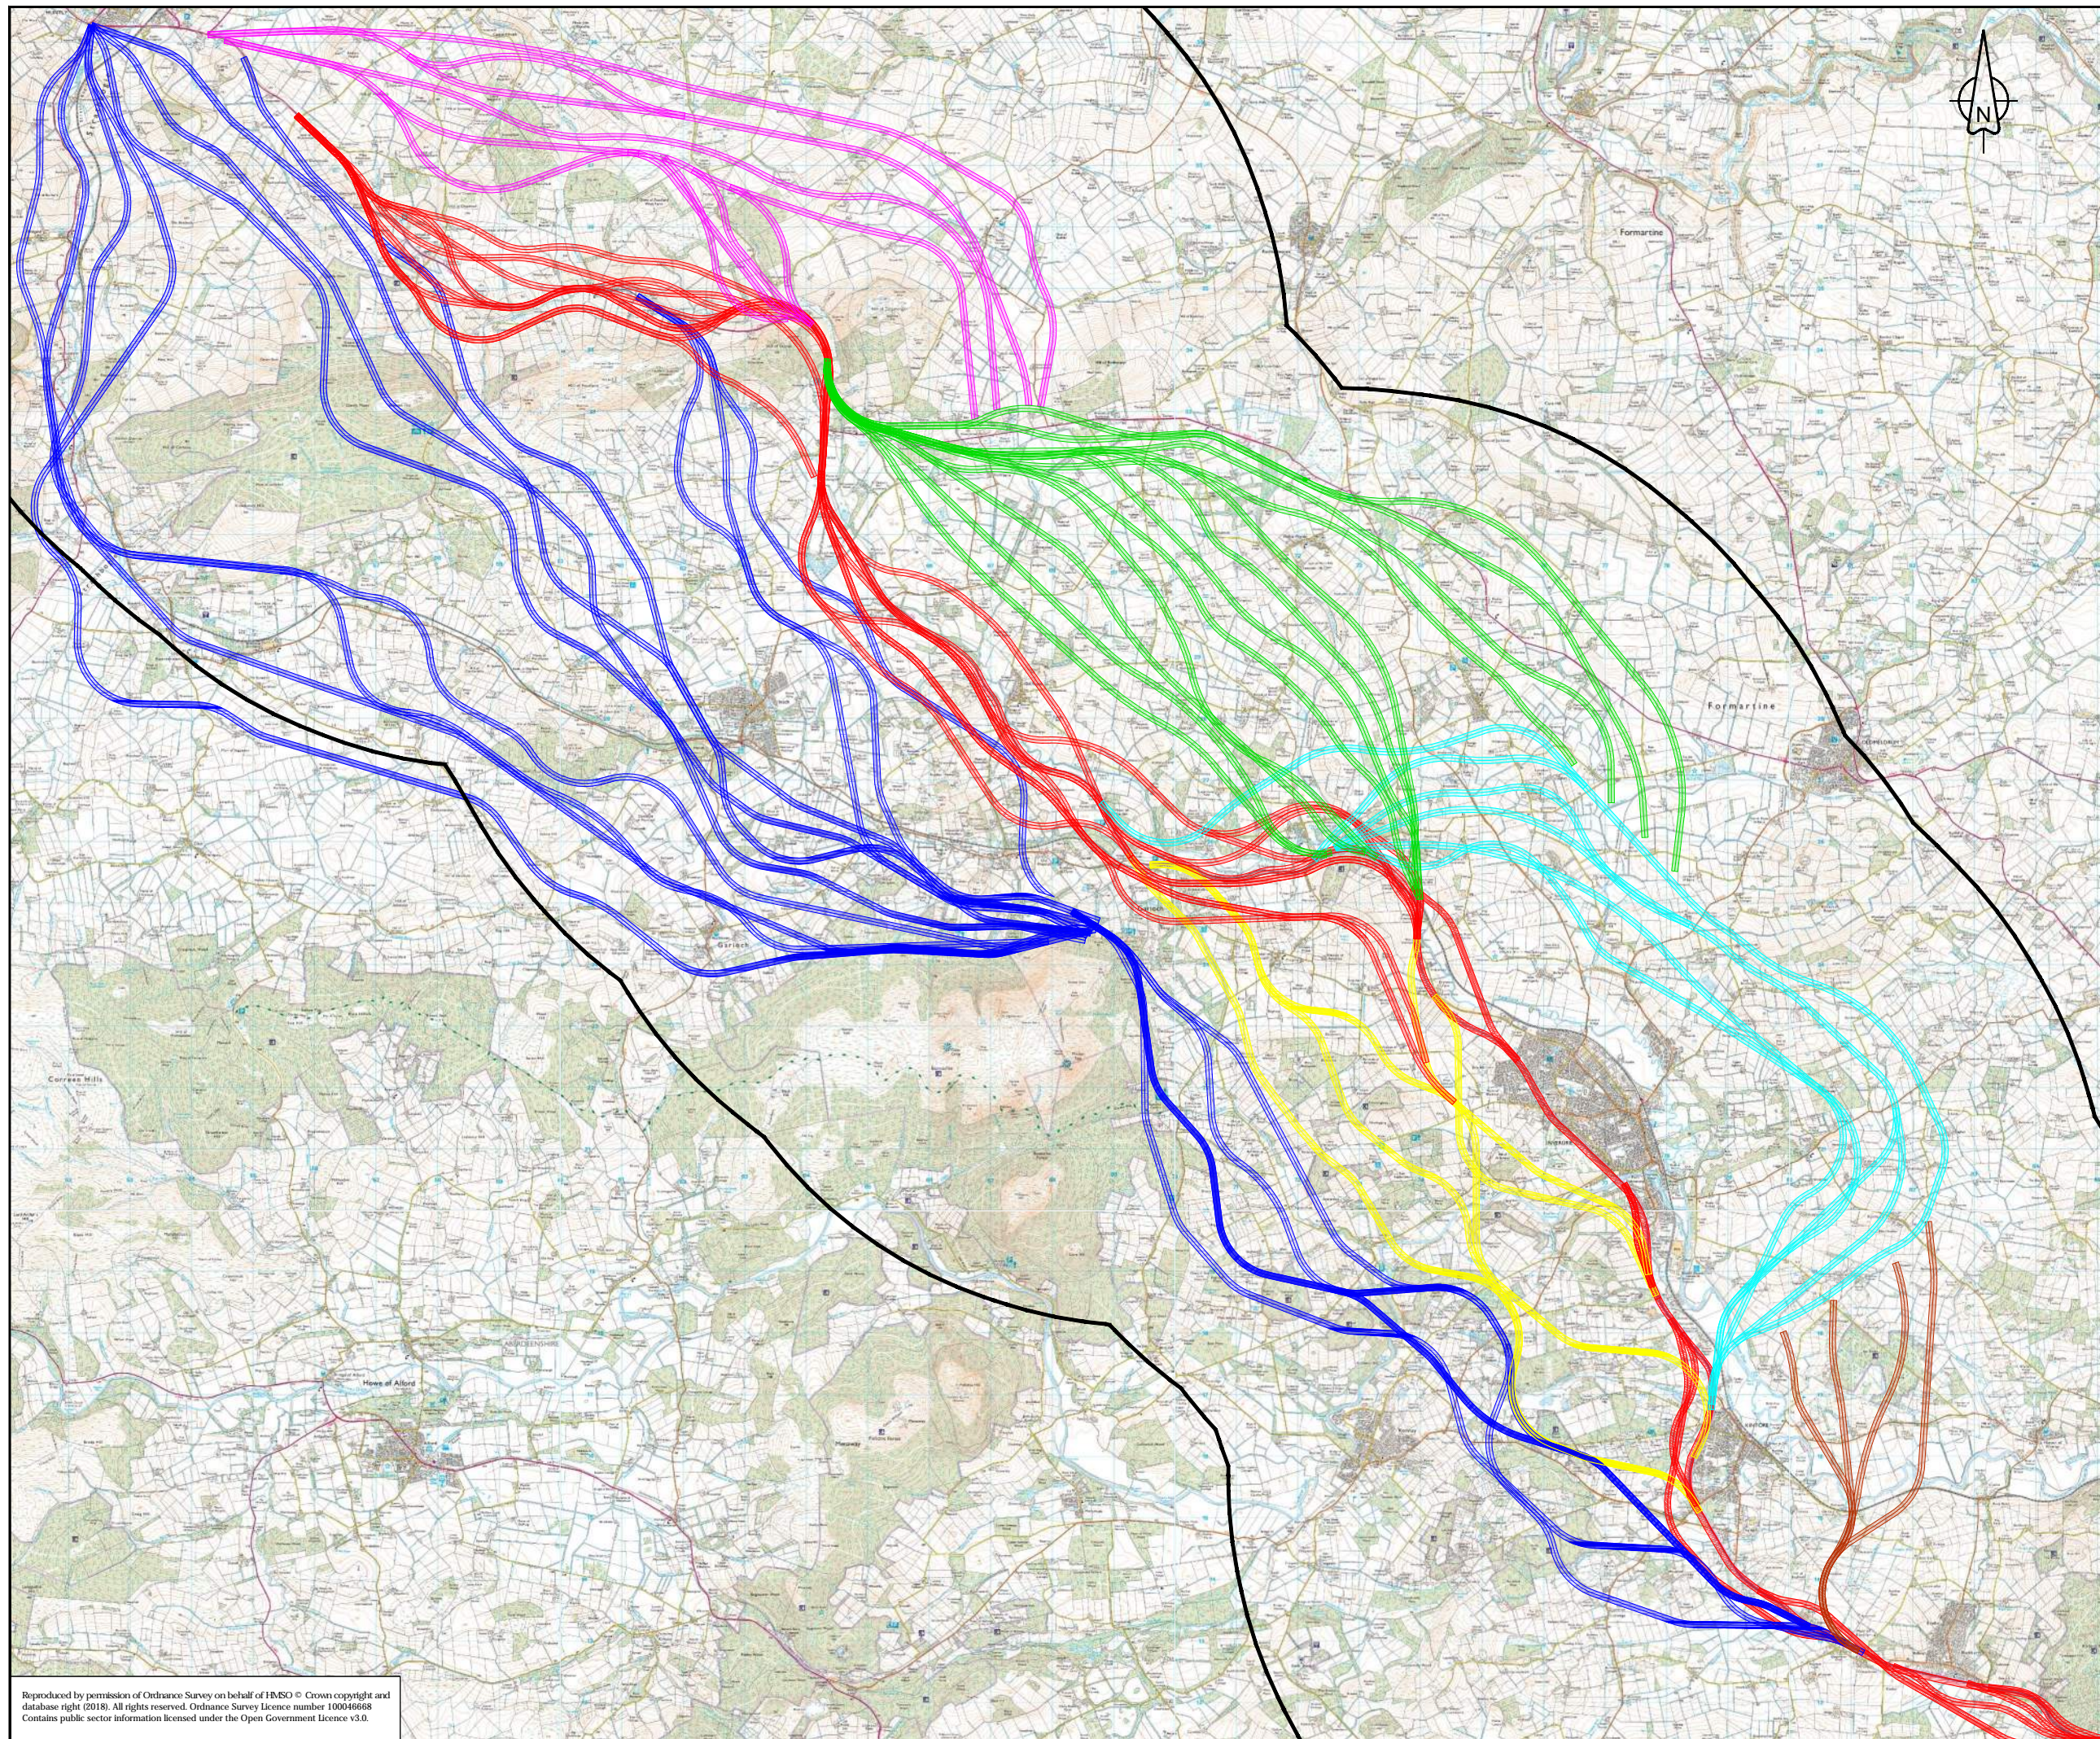

KEY:

- Improvement Strategy B Corridor
- Strategy B- Inverurie North Corridor
- Strategy B+ Inverurie North Corridor
- Strategy B- Inverurie South Corridor
- Strategy C Corridor
- Strategy D Corridor
- Strategy D+ Corridor

P01	Revision details				
	Created	Checked	Reviewed	Approved	Authorised
	CP	SC	CB	FM	dd/mm/yy

Designer
Precision House
 McNeil Drive
 Motherwell
 ML1 4UR



Client
 58 Port Dundas Road
 Glasgow
 G4 0HF



Project Name
A96 Dualling: East of Huntly to Aberdeen

Drawing Title
Combined First Fix Alignments

Project Ref. No.	Stage	Scale	@ A1
250002-92	2	1:50,000	
		Dimensions	m

Drawing Number	Project	Originator	Volume
A96PEA	- AMAR	- GEN	-
SWI	- DR	- ZZ	- 000005
Location	Type	Role	Number

Suitability	Suitability Description	Revision
S2	Suitable for Information	P01

Reproduced by permission of Ordnance Survey on behalf of HMSO © Crown copyright and database right (2018). All rights reserved. Ordnance Survey Licence number 100046668
 Contains public sector information licensed under the Open Government Licence v3.0.