

## Appendix D


Second Fix Better Performing  
End to End Alignments

Second Fix Better Performing  
Alignments Design  
Development

Route Options Plan

## **D1 Second Fix Better Performing End to End Alignments**

---

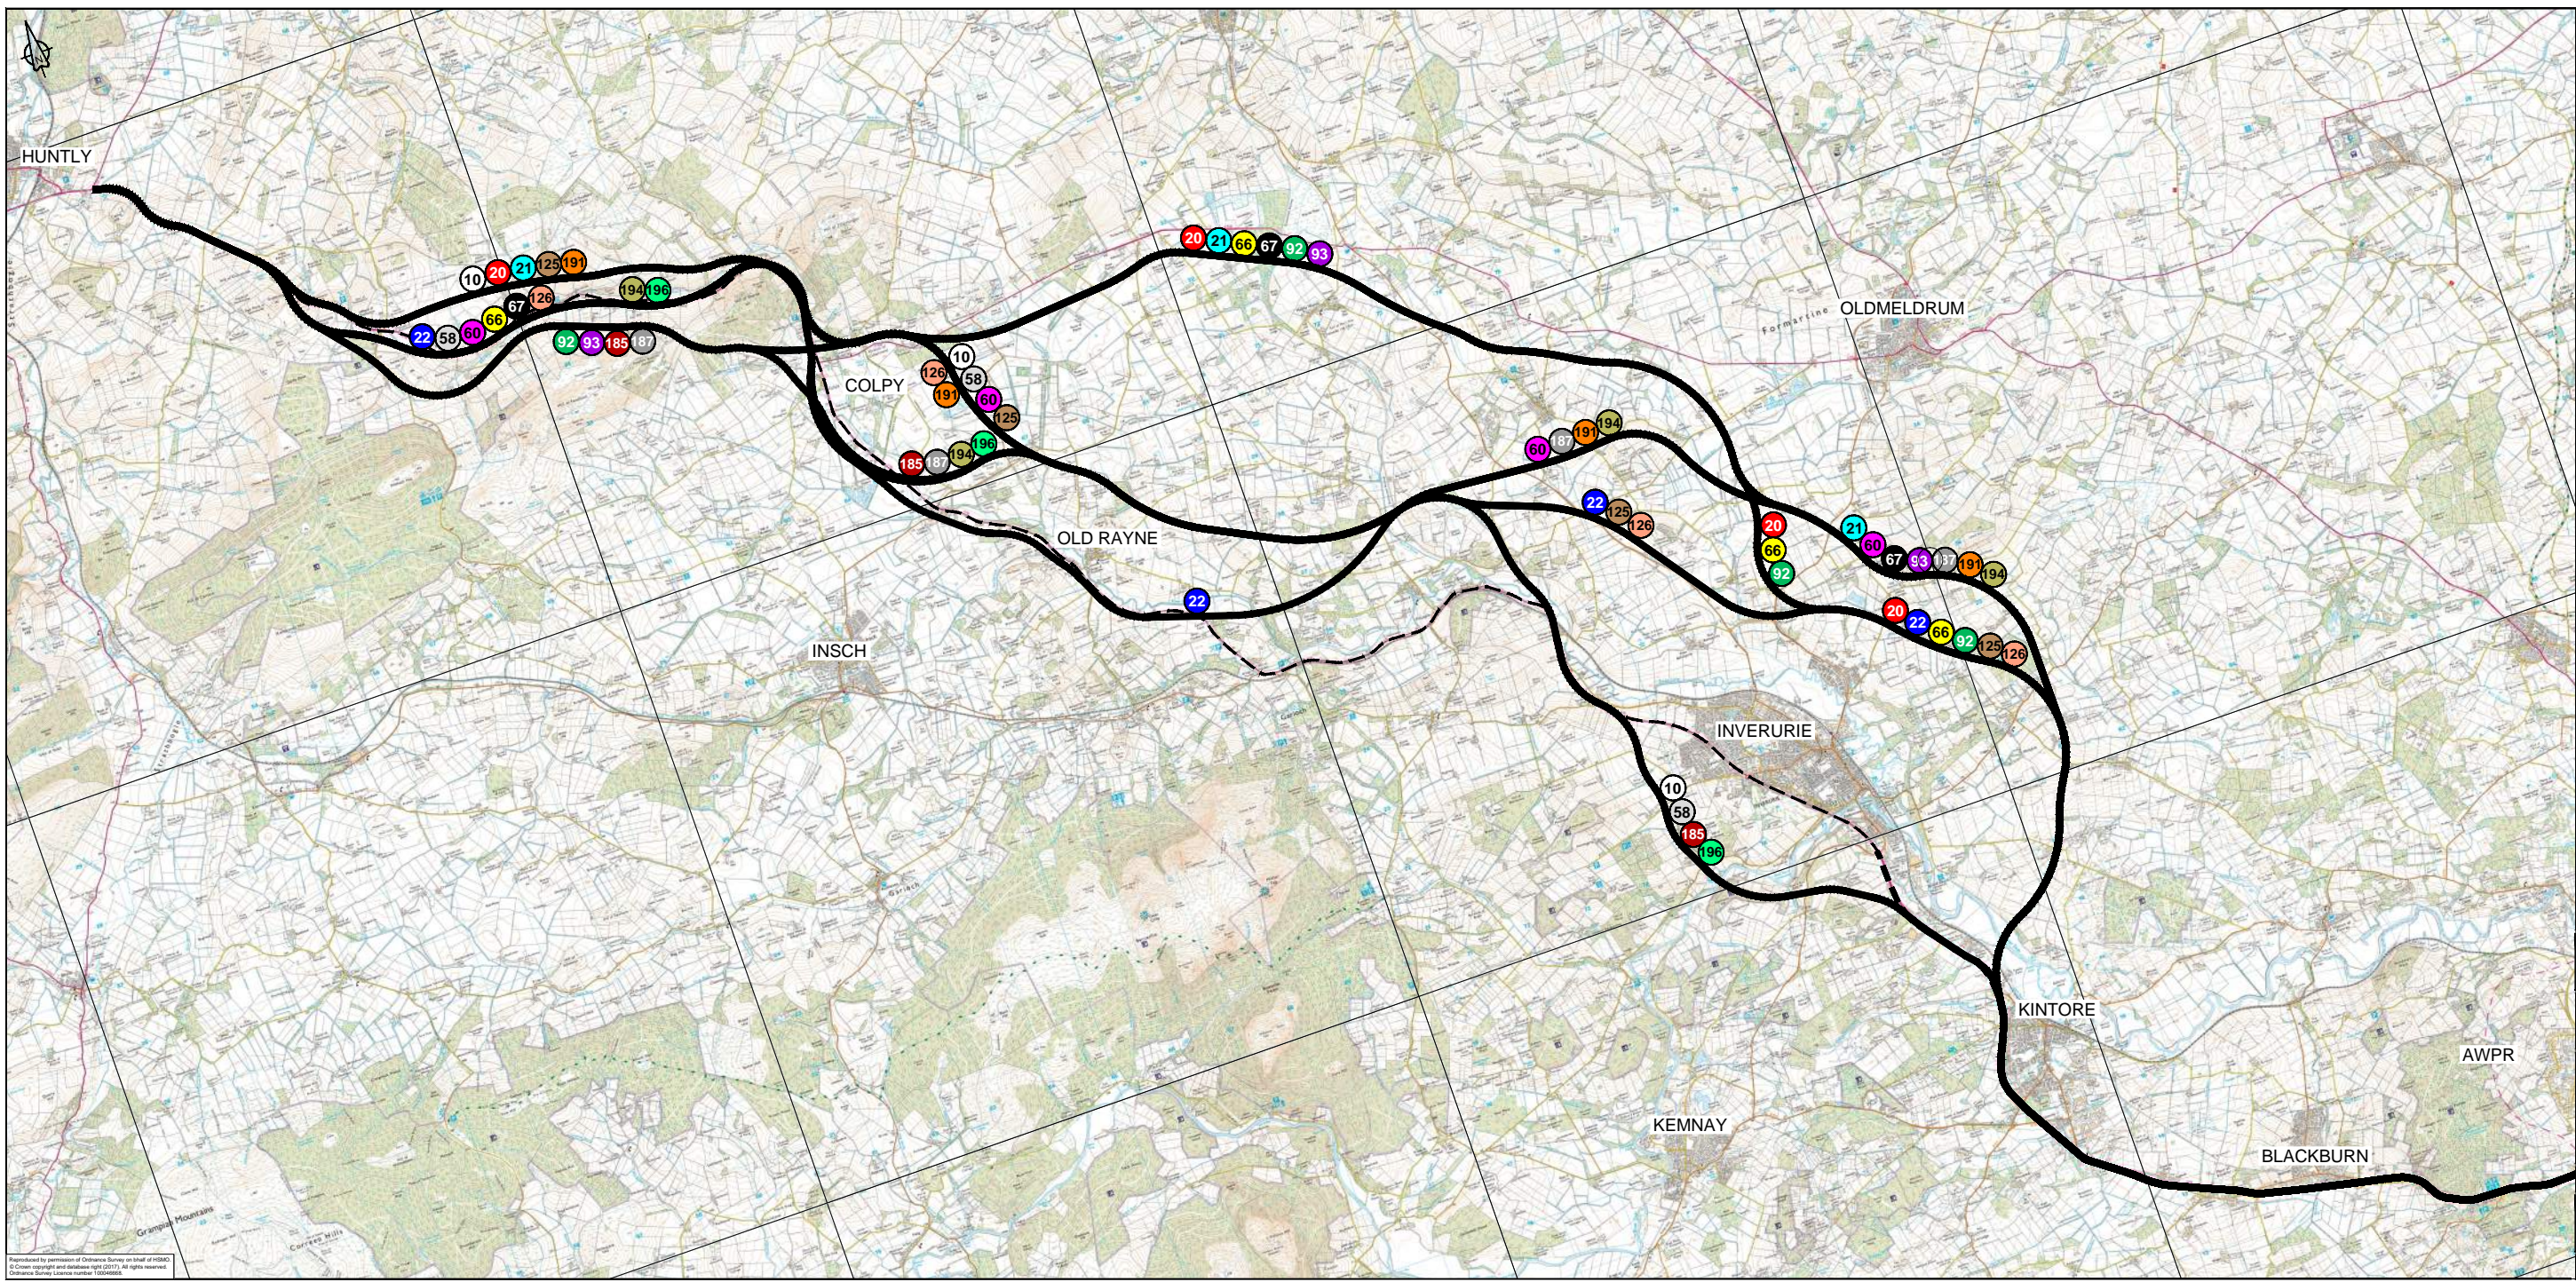

HUNTLY

COLPY

OLD RAYNE

INSCH

Formaline OLDMELDRUM

INVERURIE

KINTORE

KEMNAY

BLACKBURN

AWPR

**LEGEND**

Existing A96

Alignment Number

20

Reproduced by permission of Ordnance Survey on behalf of HMRS. © Crown copyright and database right (2017). All rights reserved. Ordnance Survey Licence number: 100049656.

Project No.	250002-92
Project Name	A96 Dualling East of Huntly to Aberdeen
Project Stage	STAGE 2
Project Date	25/02/2017
Project Author	SWI
Project Checker	SK-CH
Project Approver	HGN
Project Status	Final

Designer  
Precision House  
Motherwell  
ML1 4UR



Client  
58 Port Dundas Road  
Glasgow  
G4 9RF



Project Name  
A96 Dualling East of Huntly to Aberdeen

Drawing Title  
Second Fix  
Better Performing  
End-to-End Alignments

Project Ref No.	250002-92	Stage	STAGE 2	Scale	1:2000	© Amey
Project Name	A96 Dualling East of Huntly to Aberdeen					

Project Name	A96PEA - AMAR - HGN
Project Ref No.	SWI
Project Status	SK-CH - 000009
Project Date	25/02/2017
Project Author	SWI
Project Checker	SK-CH
Project Approver	HGN
Project Status	Final

Subsidiary Drawing  
54

Fit for Stage Approval

P01