


D3 **Route Options Plan**

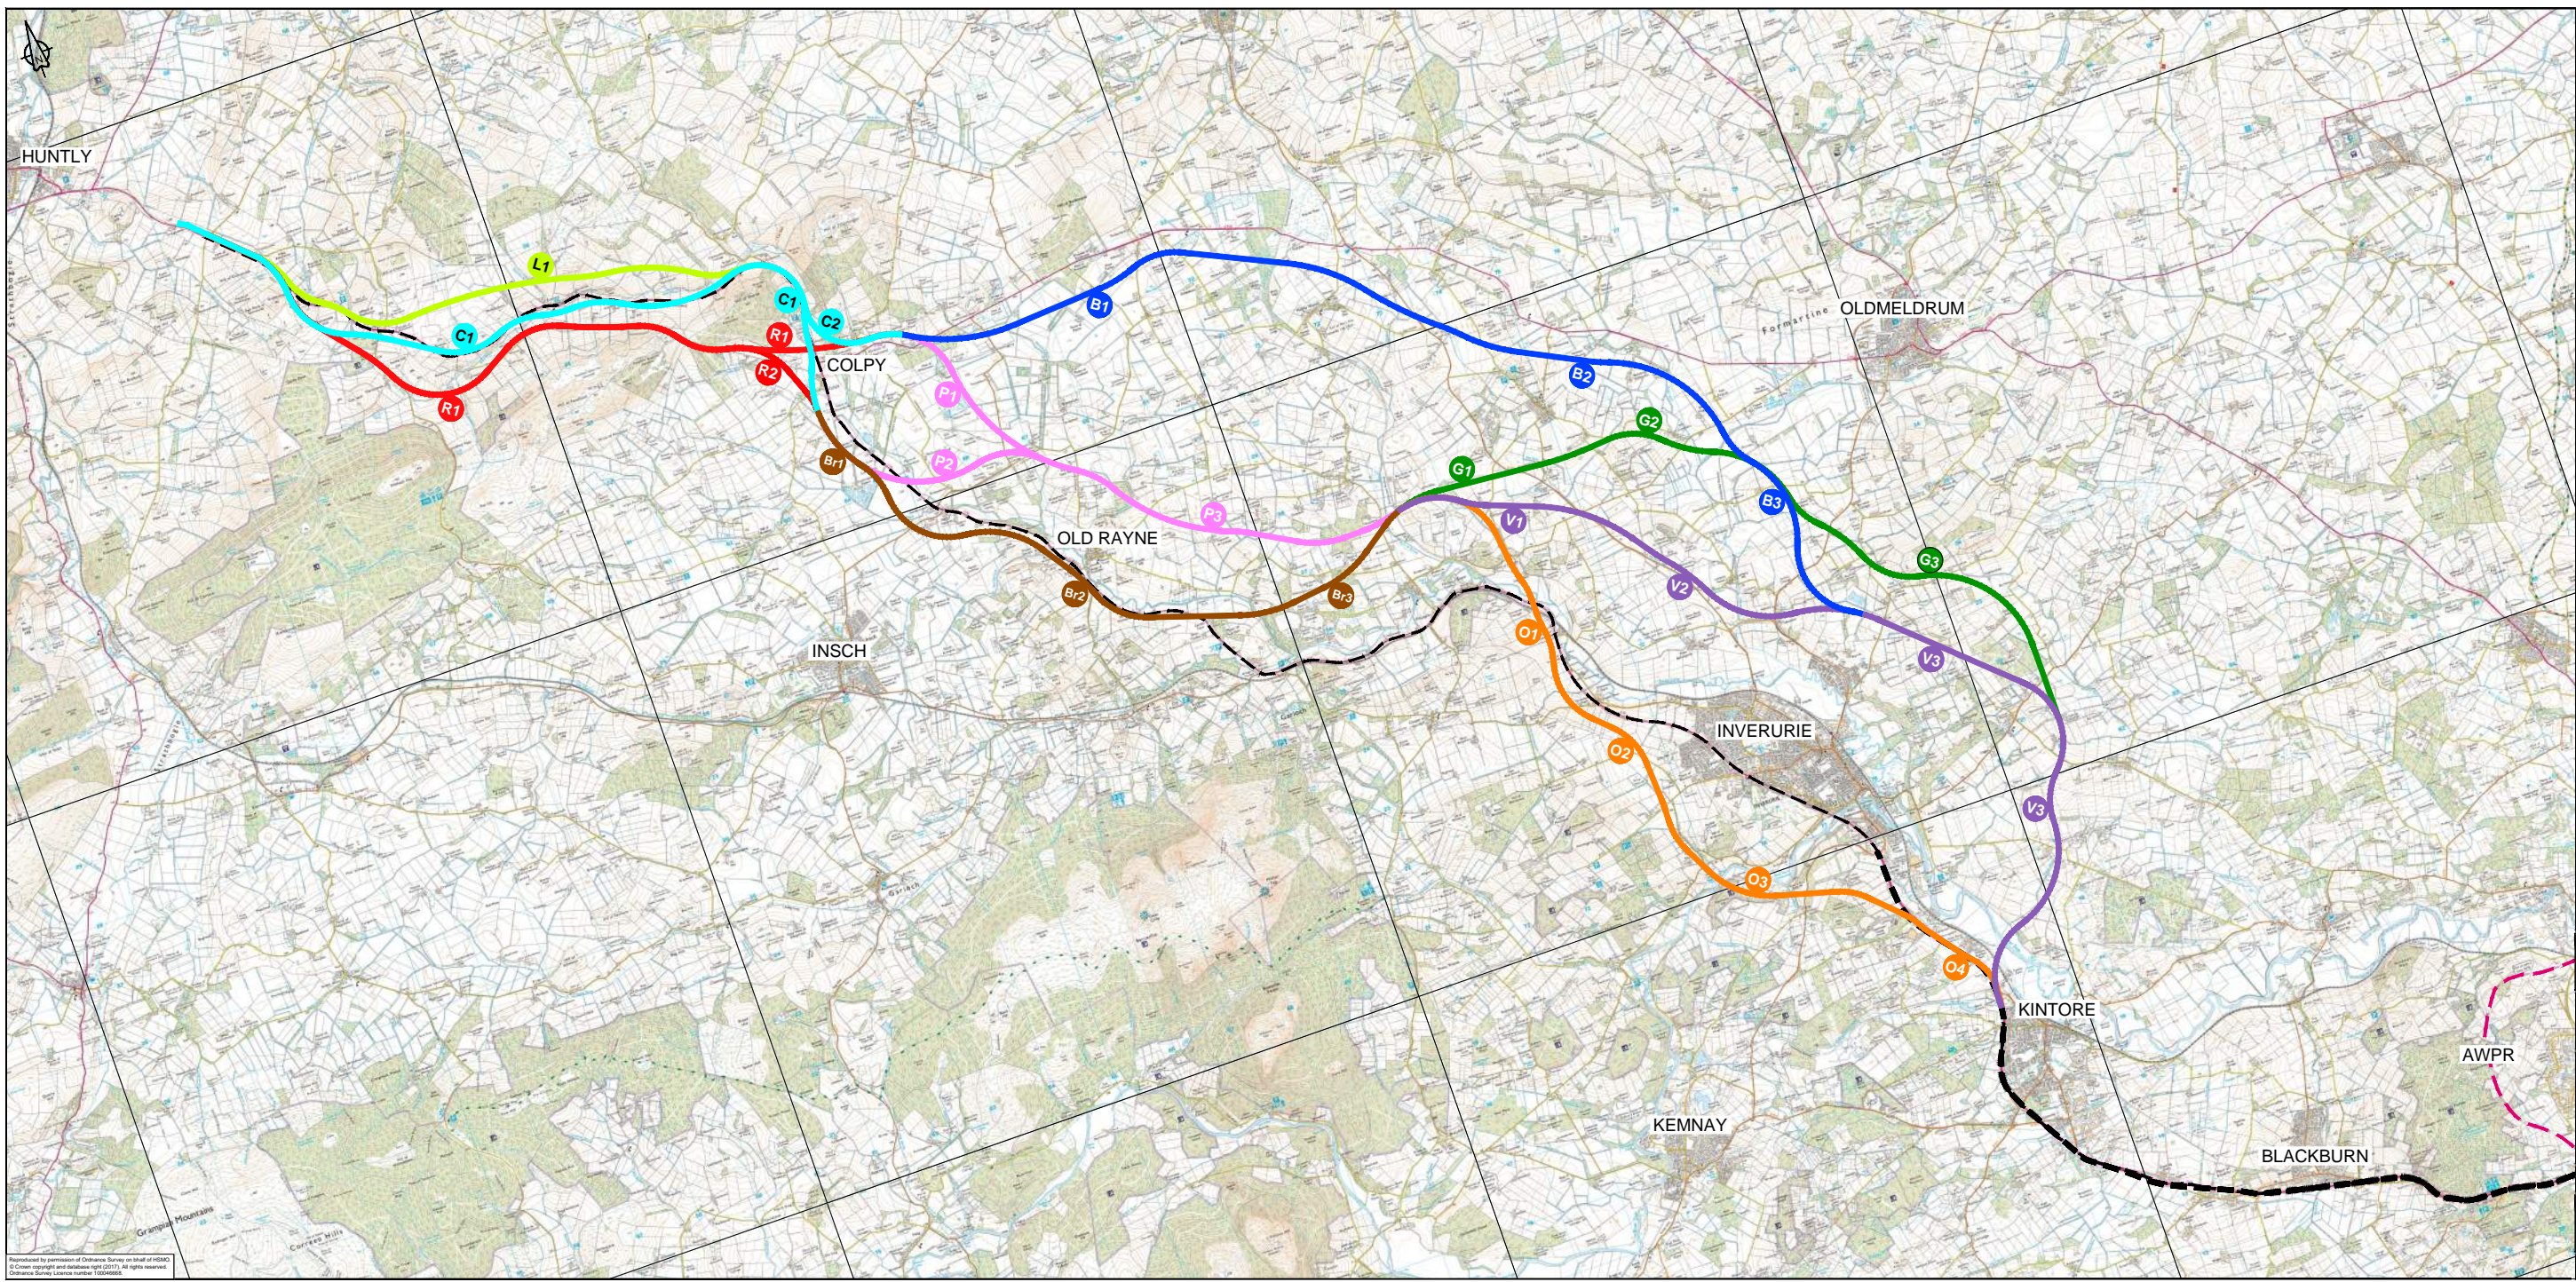

LEGEND

- Existing A96
- Line Section
- Cyan Section
- Red Section
- Blue Section
- Pink Section
- Brown Section
- Green Section
- Violet Section
- Change Section

PO1	PO2	PO3	PO4	PO5	PO6	PO7	PO8	PO9	PO10

Designer:
Precision House
Motherwell
ML1 4UR



Client:
58 Port Dundas Road
Glasgow
G4 9RF



Project Name:
A96 Dualling East of Huntly to Aberdeen

Drawing Title:
Route Options Plan

Project Ref No.	Stage	Scale	© All Rights Reserved
250002-92	STAGE 2	Dimension - M	

Project Name	Project	Originator	Volume
A96PEA	- AMAR - HGN -		
SWI	- SK - CH - 000007		
		1 Type - 1	1 Date - 1

Subsidiary	Subsidiary Designer	Fit for Stage Approval	Project
S4			P102

Reproduced by permission of Ordnance Survey on behalf of HMRS.
© Crown copyright and database right (2017). All rights reserved.
Ordnance Survey Licence number: 100046656.