



© Crown copyright and database rights 2020 Ordnance Survey 100046668.

EASTBOUND MERGE PROFILE
SCALE: H 1:500, V 1:100. DATUM: 50.000

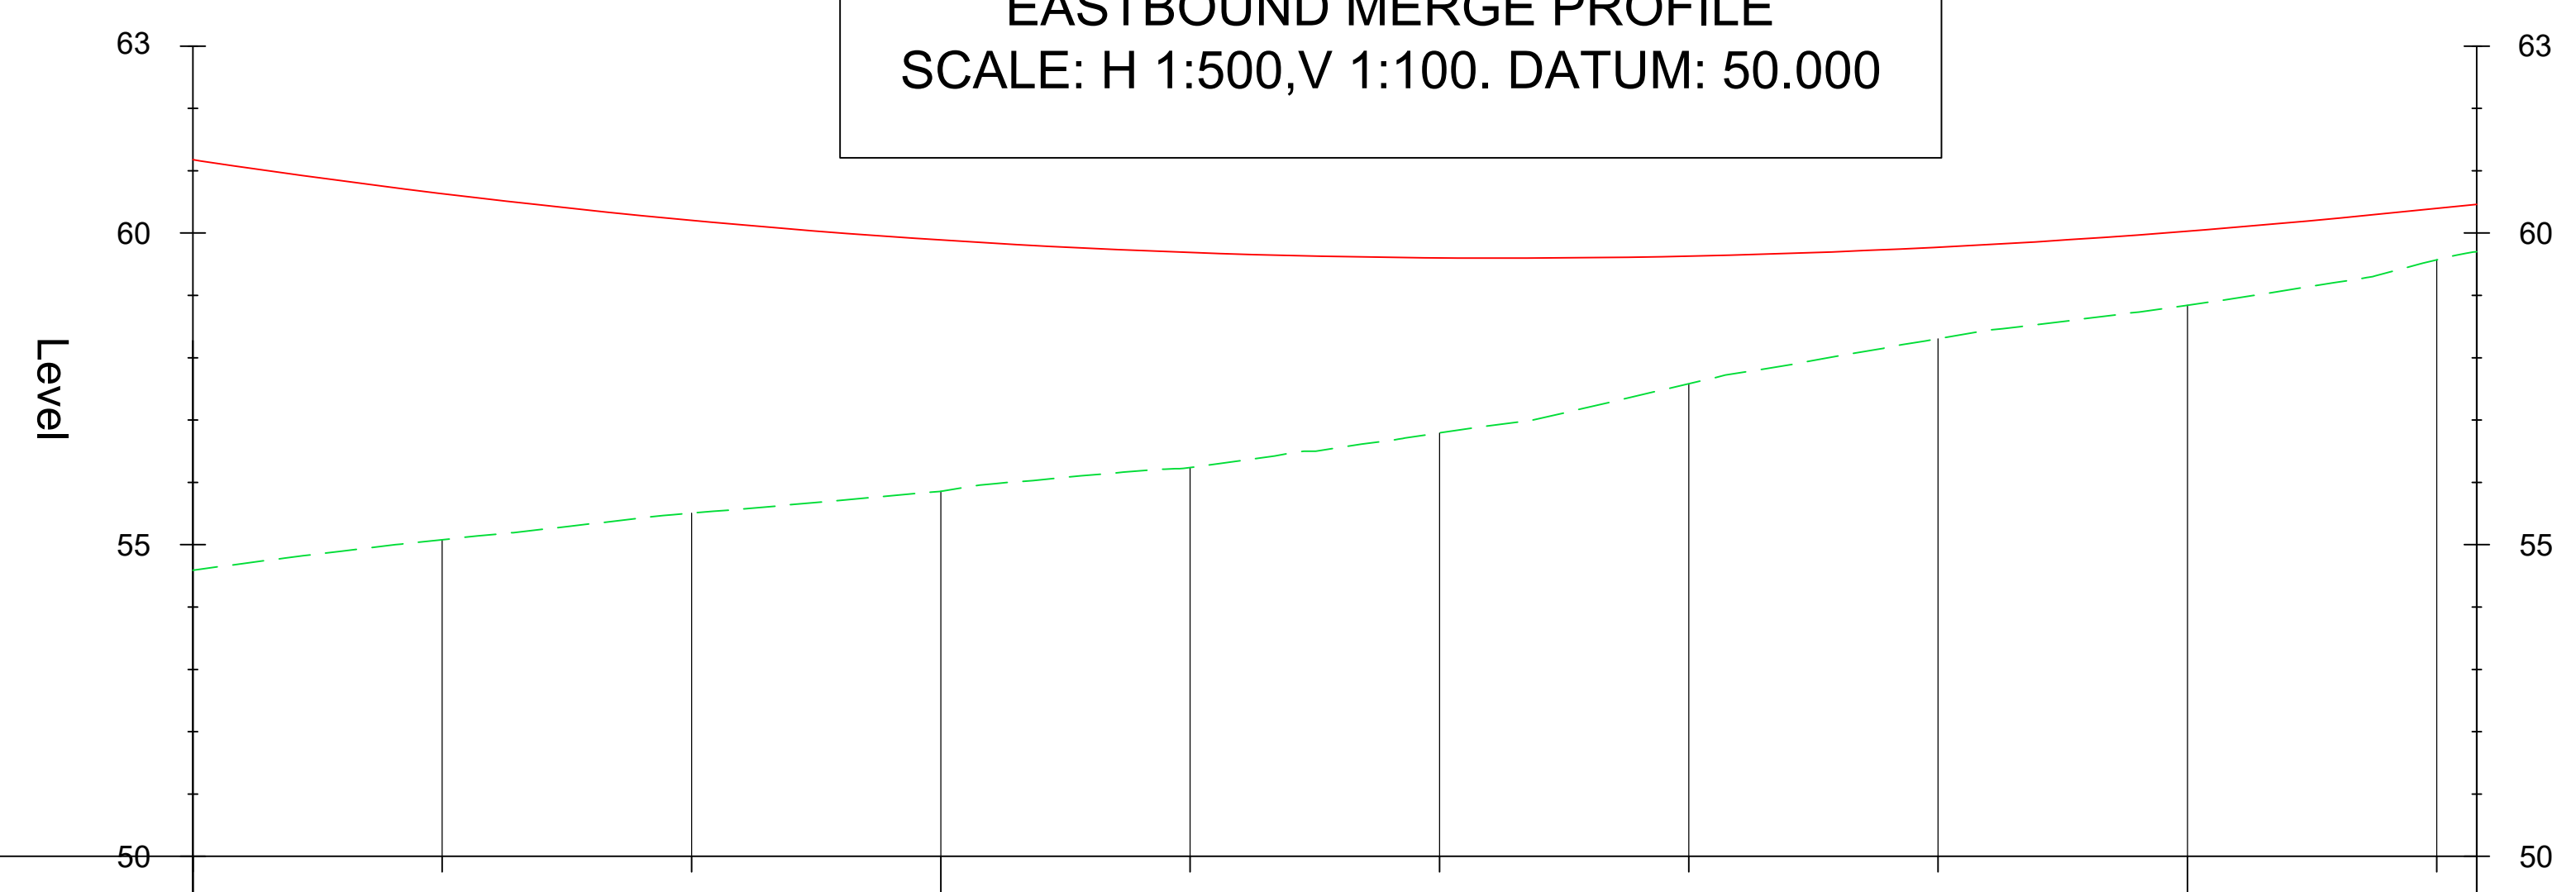

Proposed Levels	61.176	60.633	60.204	59.889	59.689	59.602	59.631	59.773	60.030	60.397	60.461
Existing Levels	54.592	55.081	55.506	55.858	56.238	56.794	57.563	58.305	58.843	59.573	59.699
Horizontal Geometry	L: 194.15										423.212
Vertical Geometry	K: 35.00 L: 174.47										G: 2.00% L: 8.123% R: 11.51%
Superelevation											L: +4.5% R: -4.5% L: +4.0% R: -4.0%
Chainage	240.000	260.000	280.000	300.000	320.000	340.000	360.000	380.000	400.000	420.000	423.212

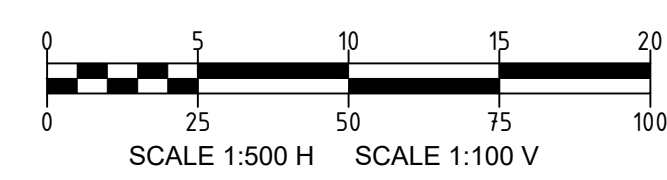

SAFETY, HEALTH AND ENVIRONMENTAL INFORMATION BOX

IT IS ASSUMED THAT ALL WORKS ON THIS DRAWING WILL BE CARRIED OUT BY A COMPETENT CONTRACTOR WORKING, WHERE APPROPRIATE, TO AN APPROPRIATE METHOD STATEMENT.

THIS DRAWING IS TO BE USED ONLY FOR THE PURPOSE OF ISSUE THAT IT WAS ISSUED FOR AND IS SUBJECT TO AMENDMENT.

EXCEPTIONAL RISKS RELATING TO THE WORKS ASSOCIATED WITH THIS DRAWING ARE IDENTIFIED BELOW.

CONSTRUCTION

NOT FOR CONSTRUCTION

MAINTENANCE / OPERATION / DECOMMISSIONING / DEMOLITION


NOTES

- THIS DRAWING IS TO BE READ IN CONJUNCTION WITH ALL OTHER RELEVANT DOCUMENTATION.
- DO NOT SCALE FROM THIS DRAWING, USE ONLY PRINTED DIMENSIONS.
- ALL CHAINAGES, LEVELS AND COORDINATES ARE IN METRES UNLESS DEFINED OTHERWISE.

KEY

— PROPOSED DESIGN

- - - EXISTING GROUND

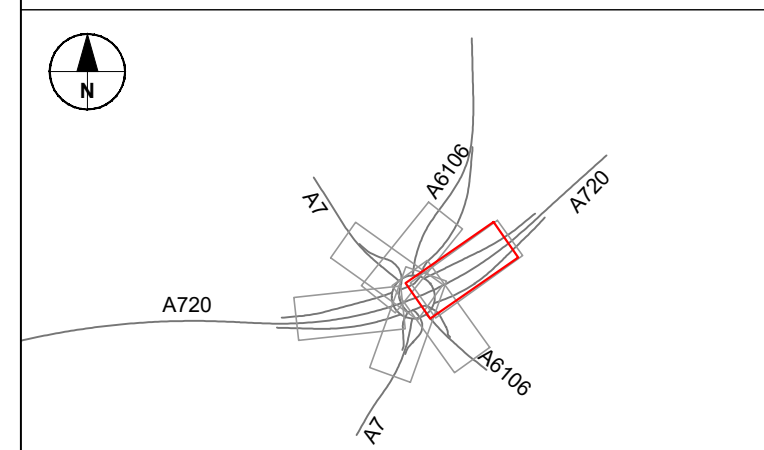

Revision Details	By	Check	Date	Suffix
First Issue	HH	RH	23/01/20	P01
Issued for DMRB Stage 3 Report	HH	RH	31/01/20	A01

FOR INFORMATION



Client

Project Title

A720 SHERIFFHALL ROUNDABOUT

Drawing Title

**FIGURE 4.7
A720 EASTBOUND MERGE
PLAN & PROFILE
SHEET 2 OF 2**

Designed	Drawn	Checked	Approved	Date
AR	HH	JL	RH	23/01/20
Internal Project No.	Suitability			
60572241	A1			
Scale @ A1	Zone			
1:500H/1:100V	-			

THIS DOCUMENT HAS BEEN PREPARED PURSUANT TO AND SUBJECT TO THE TERMS OF AECOM'S APPOINTMENT BY ITS CLIENT. AECOM ACCEPTS NO LIABILITY FOR ANY USE OF THIS DOCUMENT OTHER THAN BY ITS ORIGINAL CLIENT OR FOLLOWING AECOM'S EXPRESS AGREEMENT TO SUCH USE, AND ONLY FOR THE PURPOSES FOR WHICH IT WAS PREPARED AND PROVIDED.

AECOM

Citypoint 2
25 Tynburn Street
Glasgow

AECOM Infrastructure & Environment UK Limited
Registered in England Registered number: 880328
Registered office: Midpoint, Alencon Link,
Basingstoke, Hampshire RG21 7FP

Drawing Number	1 Originator	1 Volume	Rev
60572241	-ACM	-HML	A01
SW_ML_EMO_Z-DR-CH-0407	1 Type	1 Role	1 Number

Plot Date: 03 February 2020 09:26:02
 File Name: C:\P\WORKING\AECOM_DS2\UK\CT\THELEN\HAY@AECOM\COMMENTS\7034657241\A720\HML_SW_ML_EMO_Z-DR-CH-0407