

**SAFETY, HEALTH AND ENVIRONMENTAL INFORMATION BOX**

IT IS ASSUMED THAT ALL WORKS ON THIS DRAWING WILL BE CARRIED OUT BY A COMPETENT CONTRACTOR WORKING, WHERE APPROPRIATE, TO AN APPROPRIATE METHOD STATEMENT.  
THIS DRAWING IS TO BE USED ONLY FOR THE PURPOSE OF ISSUE THAT IT WAS ISSUED FOR AND IS SUBJECT TO AMENDMENT.  
EXCEPTIONAL RISKS RELATING TO THE WORKS ASSOCIATED WITH THIS DRAWING ARE IDENTIFIED BELOW.



**CONSTRUCTION**  
NOT FOR CONSTRUCTION

**MAINTENANCE / OPERATION / DECOMMISSIONING / DEMOLITION**


- NOTES**
- THIS DRAWING IS TO BE READ IN CONJUNCTION WITH ALL OTHER RELEVANT DOCUMENTATION.
  - DO NOT SCALE FROM THIS DRAWING, USE ONLY PRINTED DIMENSIONS.
  - ALL CHAINAGES, LEVELS AND COORDINATES ARE IN METRES UNLESS DEFINED OTHERWISE.

**KEY**

— PROPOSED DESIGN  
- - - EXISTING GROUND

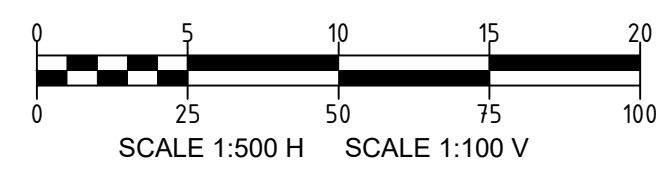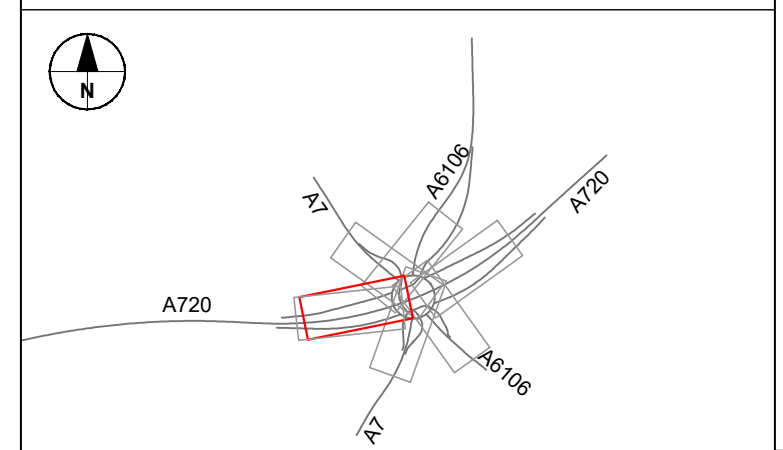

**WESTBOUND MERGE PROFILE**  
SCALE: H 1:500, V 1:100. DATUM: 60.000

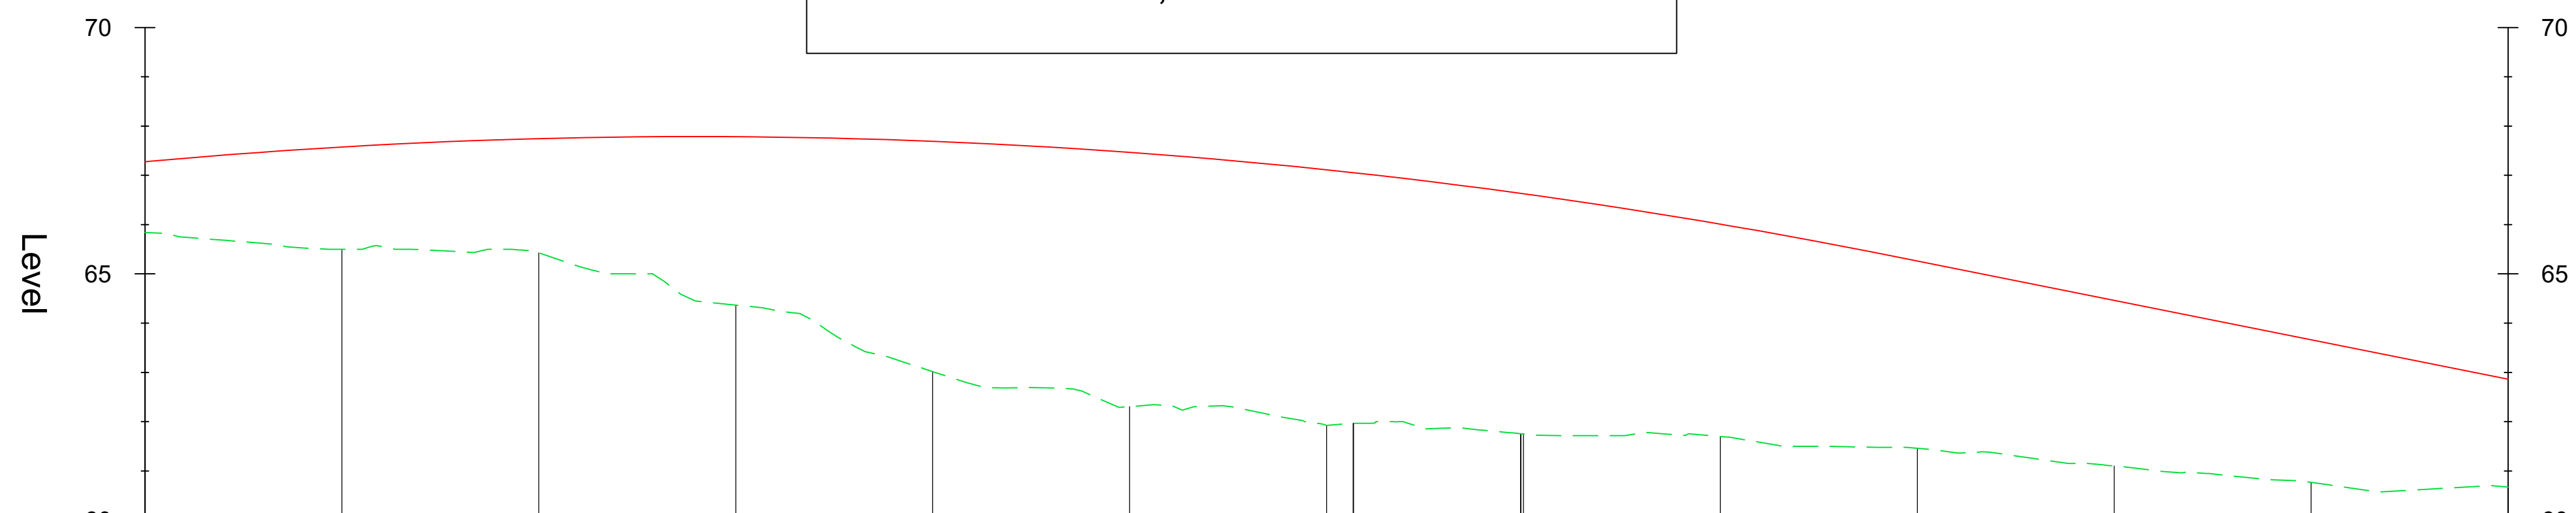

Chainage	Proposed Levels	Existing Levels	Horizontal Geometry	Vertical Geometry	Superelevation
00.000	67.274	65.636	0.000	0.000	
20.000	67.575	65.500		0.000	
40.000	67.745	65.427		0.000	
60.000	67.783	64.366	L: 122.74	0.000	
80.000	67.691	63.017		K: 30.50 L: 177.62	
100.000	67.467	62.305			L: 2.5% R: 2.5%
120.000	67.112	61.923	122.735		
140.000	66.626	61.750	L: 17.00 138.735		
160.000	66.009	61.699			
180.000	65.261	61.459		177.881	
200.000	64.461	61.101		G: -4.00% L: 89.62	
220.000	63.661	60.769			
240.000	62.861	60.670			

Revision Details	By	Check	Date	Suffix
First Issue	HH	RH	23/01/20	P01
Issued for DMRB Stage 3 Report	HH	RH	31/01/20	A01

**FOR INFORMATION**



Client  
**A720 SHERIFFHALL ROUNDABOUT**

Drawing Title  
**FIGURE 4.10  
A720 WESTBOUND MERGE  
PLAN & PROFILE  
SHEET 1 OF 2**

Designed	Drawn	Checked	Approved	Date
AR	HH	JL	RH	23/01/20

Internal Project No. 60572241  
Scale @ A1 1:500H/1:100V  
Zone A1

THIS DOCUMENT HAS BEEN PREPARED PURSUANT TO AND SUBJECT TO THE TERMS OF AECOM'S APPOINTMENT BY ITS CLIENT. AECOM ACCEPTS NO LIABILITY FOR ANY USE OF THIS DOCUMENT OTHER THAN BY ITS ORIGINAL CLIENT OR FOLLOWING AECOM'S EXPRESS AGREEMENT TO SUCH USE, AND ONLY FOR THE PURPOSES FOR WHICH IT WAS PREPARED AND PROVIDED.

**AECOM**  
Citypoint 2  
25 Tynburn Street  
Glasgow  
Tel: +44 (141) 354 5600  
Fax: +44 (141) 354 5601  
www.aecom.com

AECOM Infrastructure & Environment UK Limited  
Registered in England Registered number: 880328  
Registered office: Midpoint, Alencon Link,  
Basingstoke, Hampshire RG21 7FP

Drawing Number	Project No.	Originator	Volume	Rev
60572241	-ACM	-HML	-	A01

Location: SW\_ML\_WMO\_Z-DR-CH-0410  
I Type I Role I Number

Plot Time: 03 February 2020 09:34:39  
 Plot Date: 03 February 2020 09:34:39  
 File Name: C:\P\WORKING\AECOM\_DS2\JK-CLT\HELEN\HAY@AECOM\COMMENTS\70346657241-ACH\HML\_SW\_ML\_WMO\_Z-DR-CH-0410