

**SAFETY, HEALTH AND ENVIRONMENTAL INFORMATION BOX**

IT IS ASSUMED THAT ALL WORKS ON THIS DRAWING WILL BE CARRIED OUT BY A COMPETENT CONTRACTOR WORKING, WHERE APPROPRIATE, TO AN APPROPRIATE METHOD STATEMENT.

THIS DRAWING IS TO BE USED ONLY FOR THE PURPOSE OF ISSUE THAT IT WAS ISSUED FOR AND IS SUBJECT TO AMENDMENT.

EXCEPTIONAL RISKS RELATING TO THE WORKS ASSOCIATED WITH THIS DRAWING ARE IDENTIFIED BELOW.

**CONSTRUCTION**

NOT FOR CONSTRUCTION





**MAINTENANCE / OPERATION / DECOMMISSIONING / DEMOLITION**

**NOTES**

- THIS DRAWING IS TO BE READ IN CONJUNCTION WITH ALL OTHER RELEVANT DOCUMENTATION.
- DO NOT SCALE FROM THIS DRAWING, USE ONLY PRINTED DIMENSIONS.
- ALL CHAINAGES, LEVELS AND COORDINATES ARE IN METRES UNLESS DEFINED OTHERWISE.

**KEY**

- PROPOSED DESIGN
- EXISTING GROUND

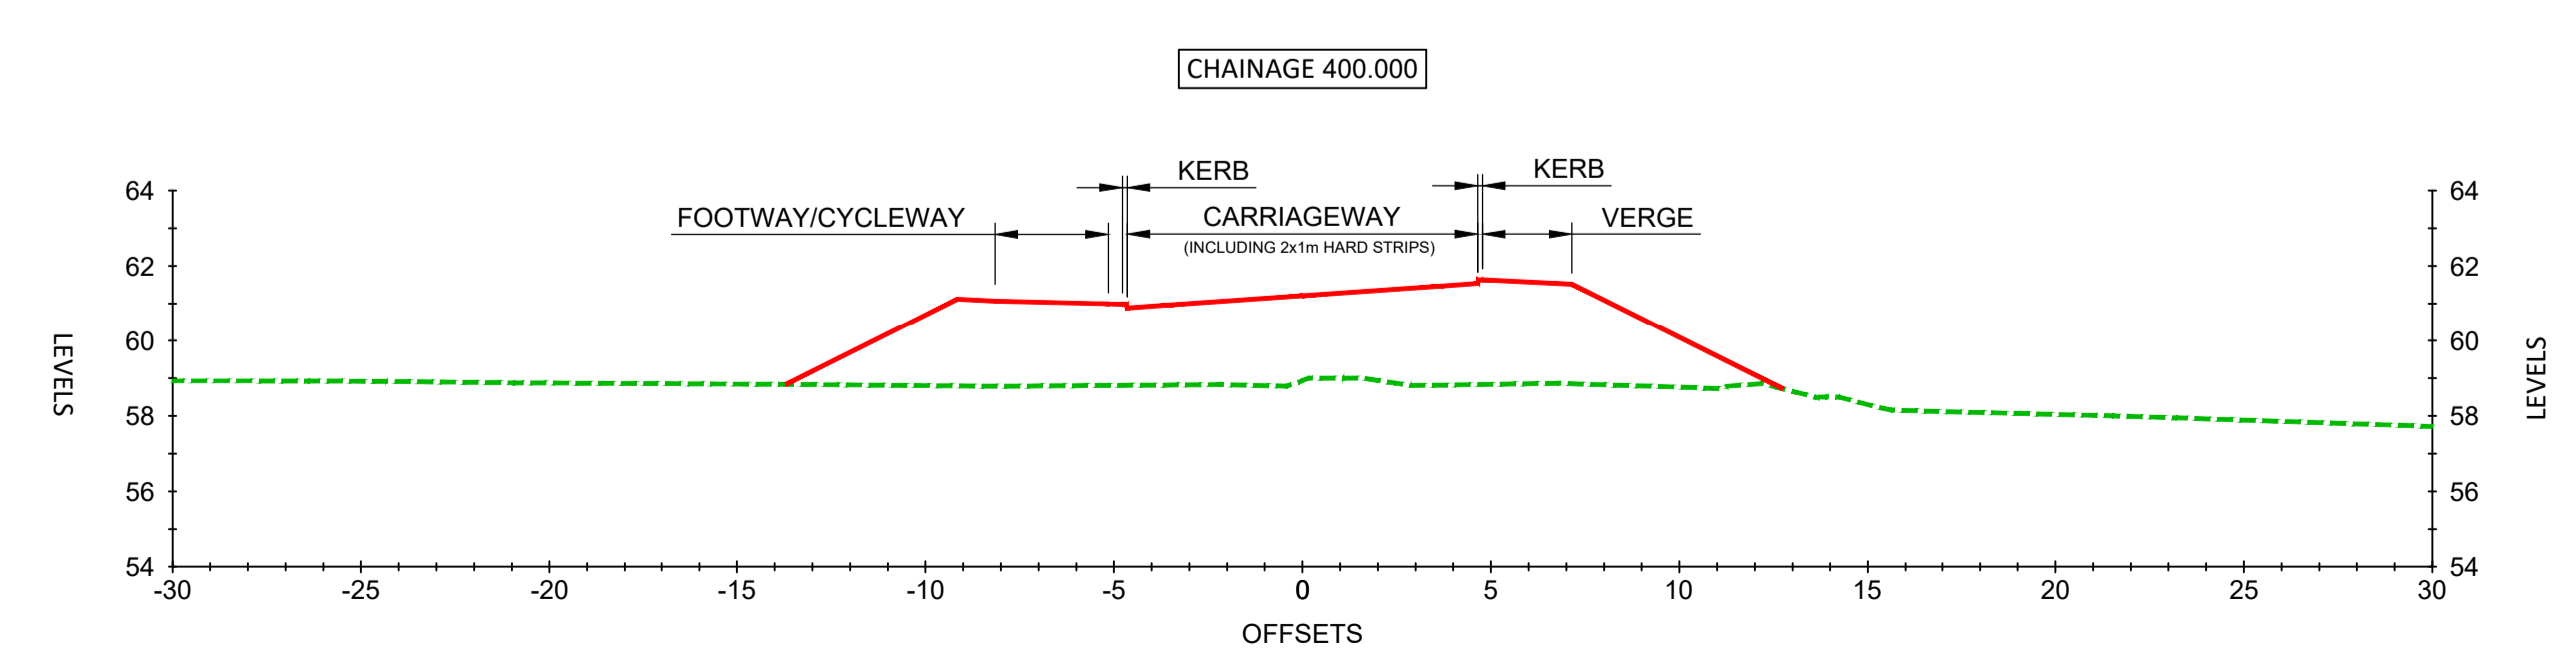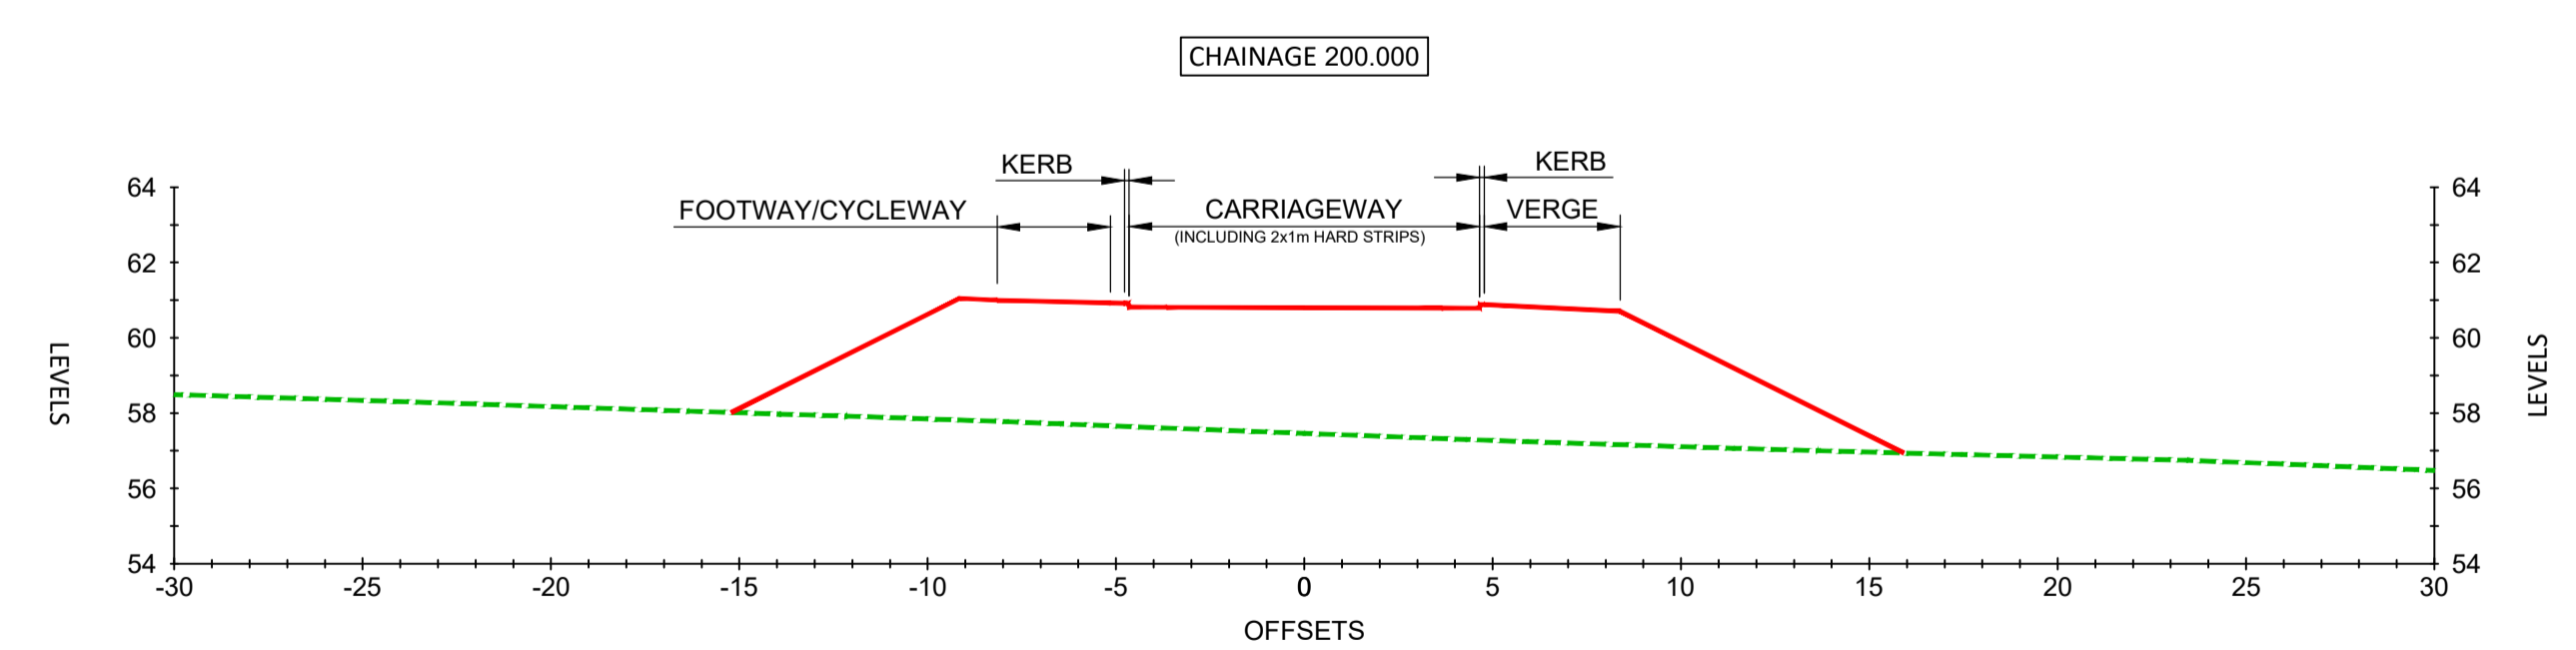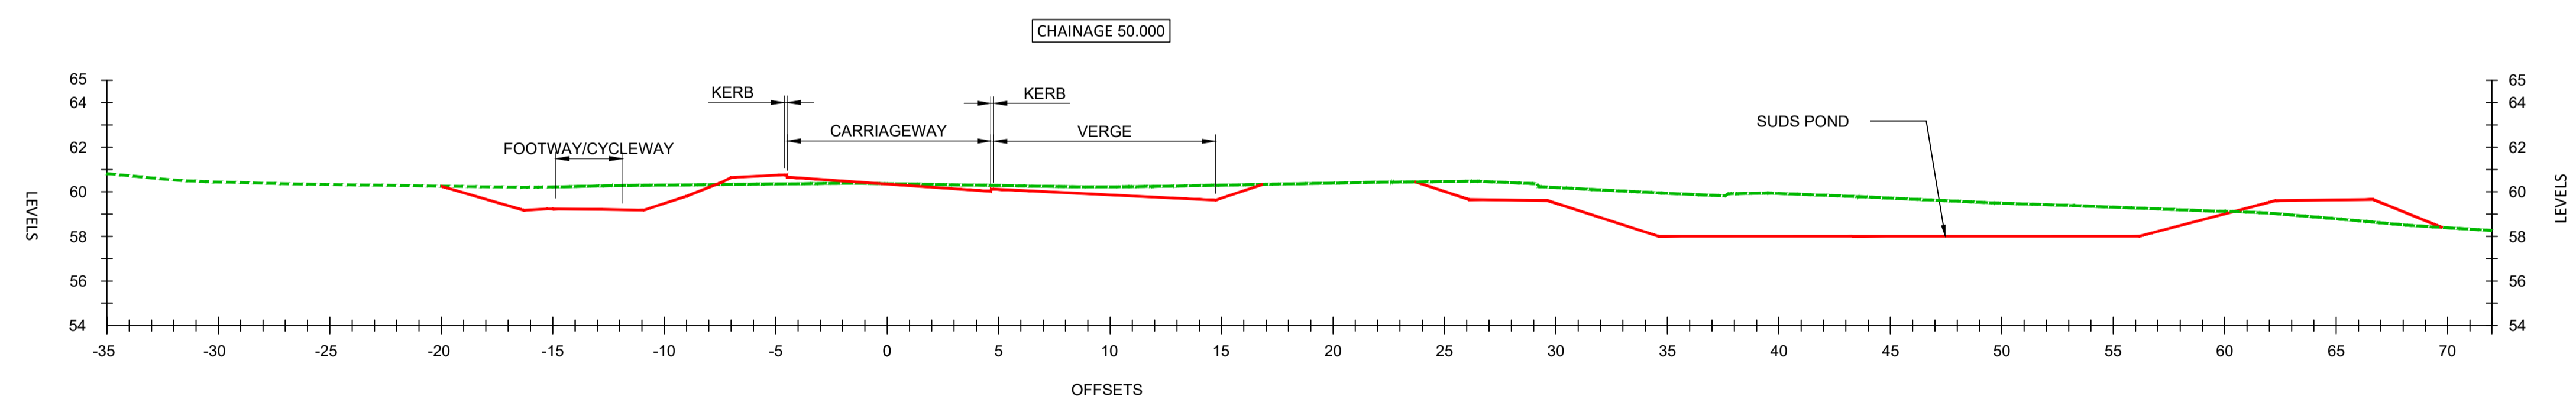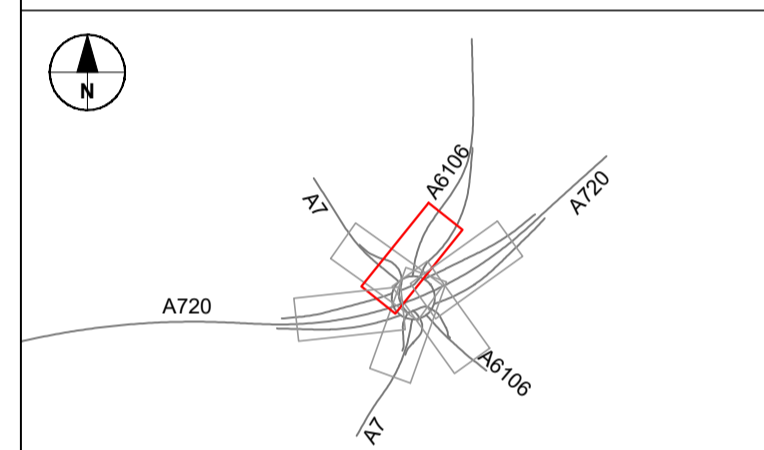

Revision Details			
By	Check	Date	Suffix
HH	RH	23/01/20	P01
HH	RH	31/01/20	A01

**FOR INFORMATION**

Client: TRANSPORT SCOTLAND COPPHAL ALBA

Project Title: A720 SHERIFFHALL ROUNDABOUT


Drawing Title: FIGURE 4.20 TYPICAL CROSS SECTIONS A6106 NORTH SHEET 1 OF 1

Designed: AR	Drawn: HH	Checked: JI	Approved: RH	Date: 23/01/20
Internal Project No: 60572241	Suitability: A1	Scale @ A1: 1:500H/1:100V		

THIS DOCUMENT HAS BEEN PREPARED PURSUANT TO AND SUBJECT TO THE TERMS OF AECOM'S APPOINTMENT BY ITS CLIENT. AECOM ACCEPTS NO LIABILITY FOR ANY USE OF THIS DOCUMENT OTHER THAN BY ITS ORIGINAL CLIENT OR FOLLOWING AECOM'S EXPRESS AGREEMENT TO SUCH USE, AND ONLY FOR THE PURPOSES FOR WHICH IT WAS PREPARED AND PROVIDED.

**AECOM**  
 Citypoint 2  
 25 Tynburn Street  
 Glasgow  
 Tel: +44 (141) 354 5600  
 Fax: +44 (141) 354 5601  
 www.aecom.com

Drawing Number: 60572241	Originator: -ACM	Volume: -HSR	Rev: A01
Project No: SW_RB_6N0_Z	Role: -DR	Number: -CH-0420	

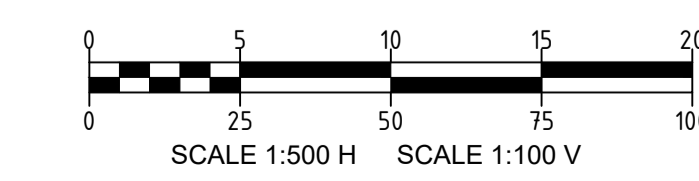

Plot Date: 03 February 2020 10:11:13  
 Plot Name: C:\P\WORKING\AECOM\_DS2\_LK\CL\THELEN\HAY@AECOM.COM\BMS1708\60572241\ACM\HSR\SW\_RB\_SND\_Z-DR-CH-0420