
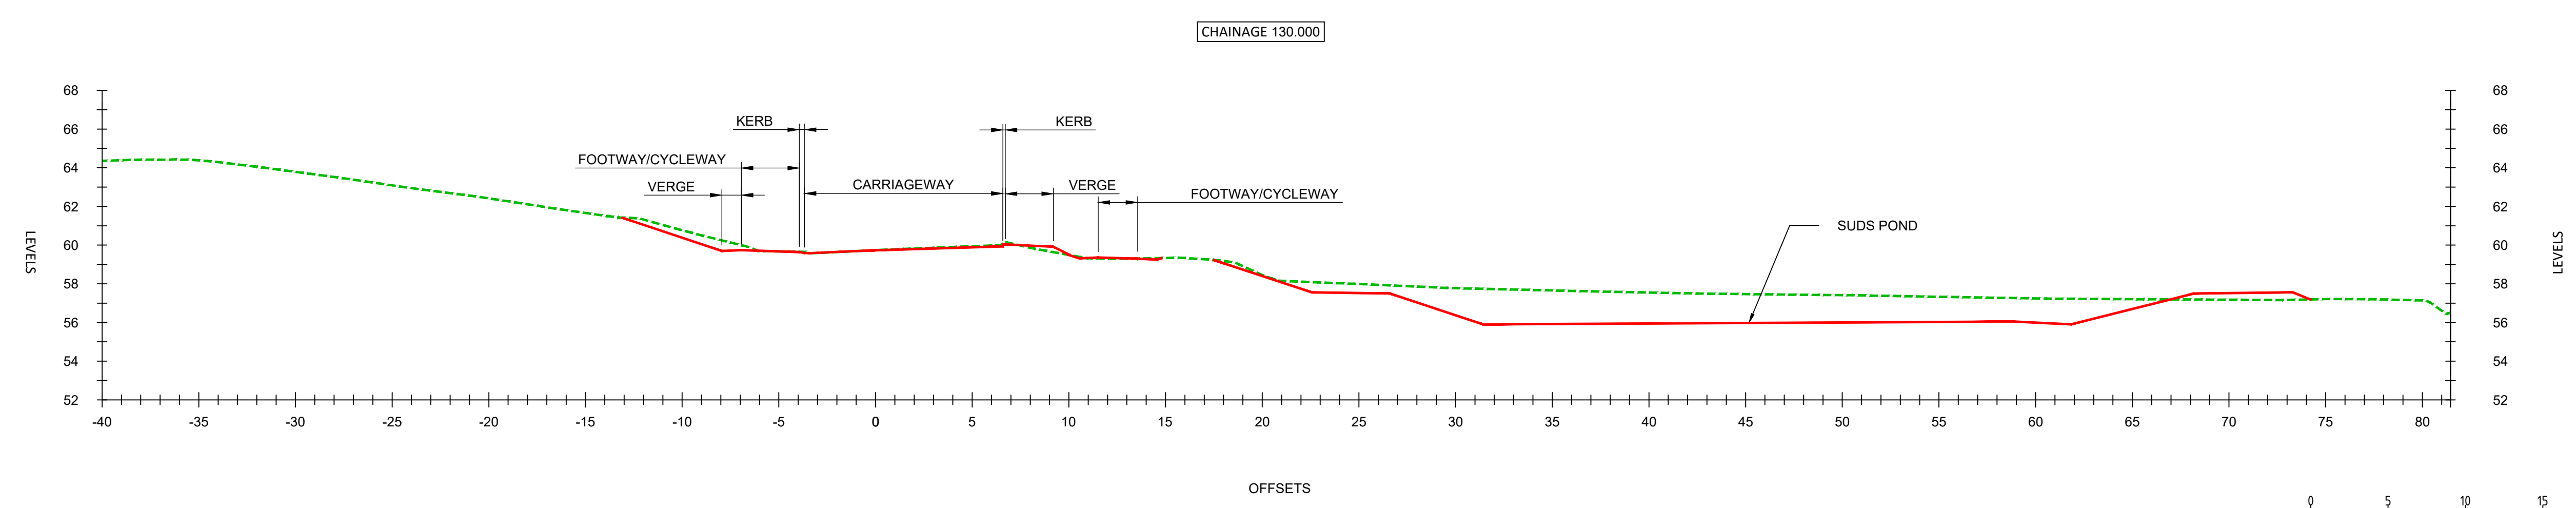
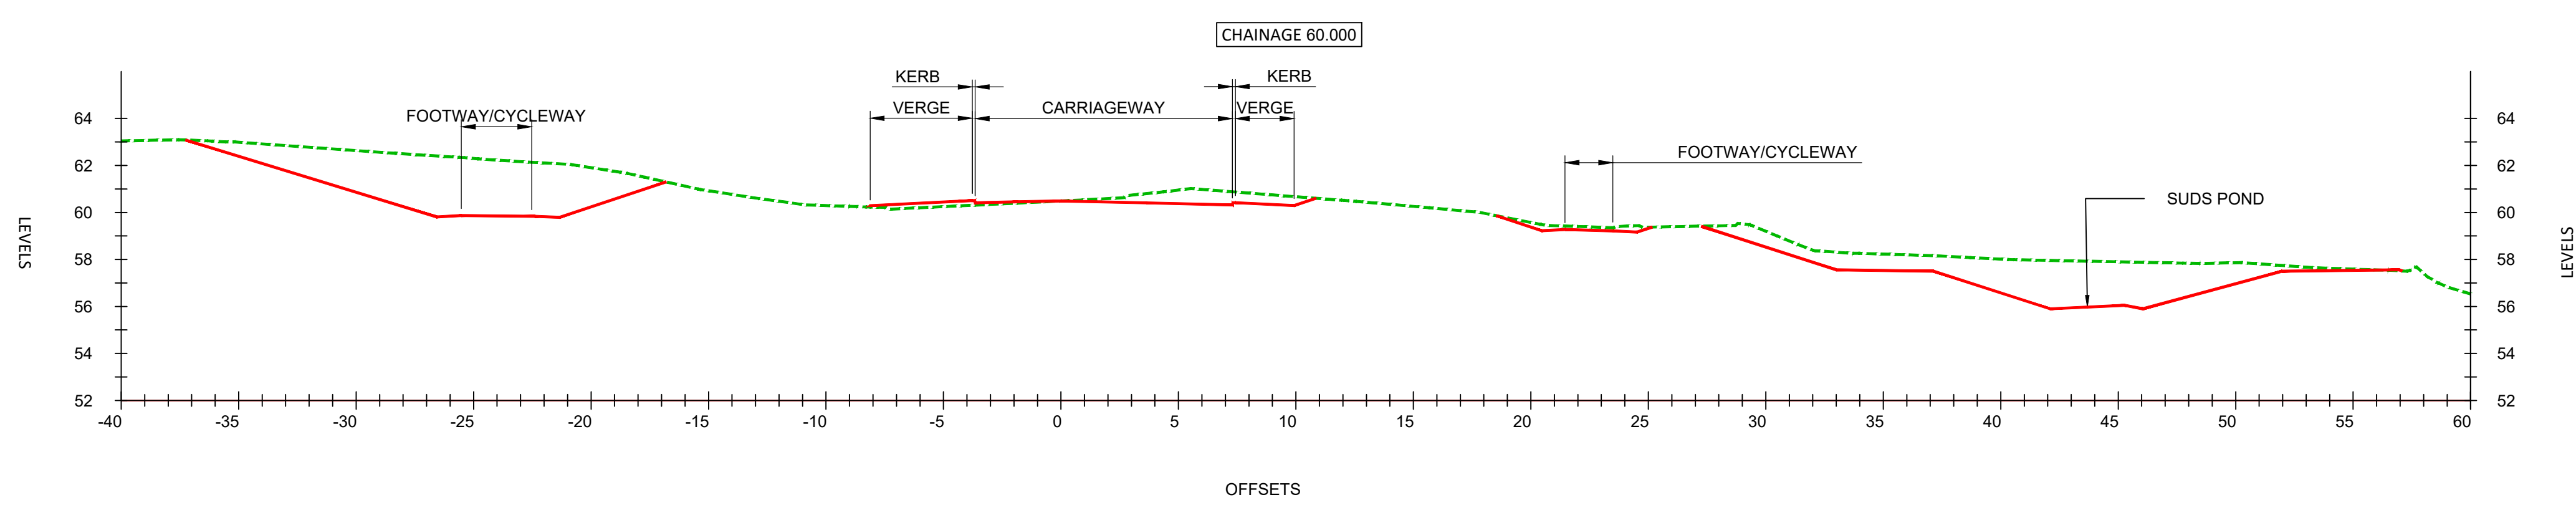


<b>SAFETY, HEALTH AND ENVIRONMENTAL INFORMATION BOX</b>	
IT IS ASSUMED THAT ALL WORKS ON THIS DRAWING WILL BE CARRIED OUT BY A COMPETENT CONTRACTOR WORKING, WHERE APPROPRIATE, TO AN APPROPRIATE METHOD STATEMENT.	
THIS DRAWING IS TO BE USED ONLY FOR THE PURPOSE OF ISSUE THAT IT WAS ISSUED FOR AND IS SUBJECT TO AMENDMENT.	
EXCEPTIONAL RISKS RELATING TO THE WORKS ASSOCIATED WITH THIS DRAWING ARE IDENTIFIED BELOW.	
<b>CONSTRUCTION</b>	
NOT FOR CONSTRUCTION	
<b>MAINTENANCE / OPERATION / DECOMMISSIONING / DEMOLITION</b>	

- NOTES**
1. THIS DRAWING IS TO BE READ IN CONJUNCTION WITH ALL OTHER RELEVANT DOCUMENTATION.
  2. DO NOT SCALE FROM THIS DRAWING, USE ONLY PRINTED DIMENSIONS.
  3. ALL CHAINAGES, LEVELS AND COORDINATES ARE IN METRES UNLESS DEFINED OTHERWISE.

**KEY**

	PROPOSED DESIGN
	EXISTING GROUND

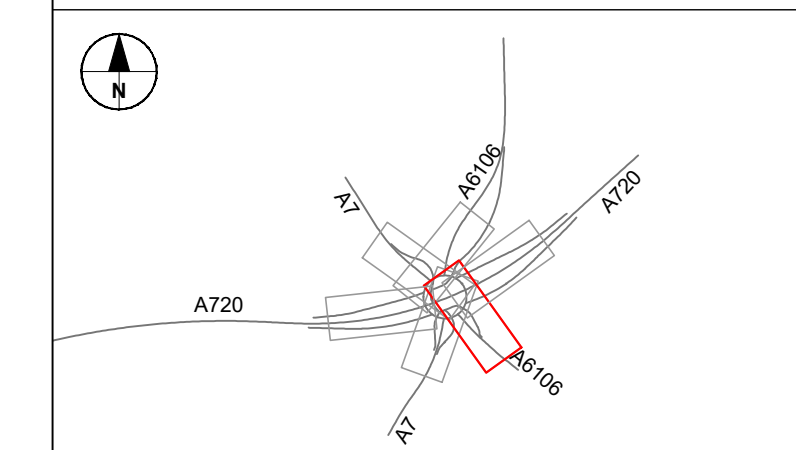

First Issue	HH	23/01/20	P01
Issued for DMRB Stage 3 Report	HH	31/01/20	A01
Revision Details	By	Date	Suffix
	Check		

**FOR INFORMATION**



Client  
**A720 SHERIFFHALL ROUNDABOUT**

Drawing Title  
**FIGURE 4.21 TYPICAL CROSS SECTION A6106 SOUTH SHEET 1 OF 1**

Designed	Drawn	Checked	Approved	Date
AR	HH	JL	RH	23/01/20
Internal Project No.	Suitability			
60572241	A1			
Scale @ A1	Zone			
AS SHOWN	-			

THIS DOCUMENT HAS BEEN PREPARED PURSUANT TO AND SUBJECT TO THE TERMS OF AECOM'S APPOINTMENT BY ITS CLIENT. AECOM ACCEPTS NO LIABILITY FOR ANY USE OF THIS DOCUMENT OTHER THAN BY ITS ORIGINAL CLIENT OR FOLLOWING AECOM'S EXPRESS AGREEMENT TO SUCH USE, AND ONLY FOR THE PURPOSES FOR WHICH IT WAS PREPARED AND PROVIDED.

**AECOM**  
 AECOM Infrastructure & Environment UK Limited  
 Registered in England Registered number: 860328  
 Registered office: Midpoint, Alencon Link, Basingstoke, Hampshire RG21 7FP

Drawing Number	Project No.	I Originator	I Volume	Rev
60572241	-ACM	-HSR	-	A01
SW_RB_6S0_Z	-DR-CH-0421			
Location	I Type	I Role	I Number	

Plot Date: 03 February 2020 10:14:10  
 Plot Name: C:\P\WORKING\AECOM\DS2\UK-CL\THELEN\HAY@AECOM\COMBOS\T08\60572241-ACM-HSR-SW\_RB\_6S0\_Z-DR-CH-0421