

PHASE 3A: TEMPORARY WORKS
Scale 1:2000

TEMPORARY SHEET PILING OR SIMILAR.
MARK EDGE OF CARRIAGEWAY WITH TEMPORARY BARRIER.

TRAFFIC MANAGEMENT TO BE USED WITH NARROW LANES TO ALLOW CONSTRUCTION OF TIE IN POINTS. ACCESS CAN THEN BE GAINED TO THE CENTRE.

TRAFFIC MANAGEMENT TO BE USED WITH NARROW LANES TO ALLOW CONSTRUCTION OF TIE IN POINTS. ACCESS CAN THEN BE GAINED TO THE CENTRE.

USE ROUNDABOUT EXITS TO GAIN ACCESS TO COMPLETE PAVEMENT.

INSTALLATION OF SUBWAY 4, REINSTATE EARTHWORKS AND COMPLETE PAVEMENT.

DIVERT WORK TRAFFIC AROUND WORKS.

Plot Time: 03 February 2020 11:11:36
 Plot Date: 03 February 2020 11:11:36
 File Name: C:\P\WORKING\AECOM_DS02_1\K-CL-THELEN\HAY@AECOM.COM\ADMIN\10360572241-ACM-HGN-SW_GN_000_Z-DR-CH-0440

SAFETY, HEALTH AND ENVIRONMENTAL INFORMATION BOX

IT IS ASSUMED THAT ALL WORKS ON THIS DRAWING WILL BE CARRIED OUT BY A COMPETENT CONTRACTOR WORKING, WHERE APPROPRIATE, TO AN APPROPRIATE METHOD STATEMENT.
THIS DRAWING IS TO BE USED ONLY FOR THE PURPOSE OF ISSUE THAT IT WAS ISSUED FOR AND IS SUBJECT TO AMENDMENT.
EXCEPTIONAL RISKS RELATING TO THE WORKS ASSOCIATED WITH THIS DRAWING ARE IDENTIFIED BELOW.

CONSTRUCTION
NOT FOR CONSTRUCTION

MAINTENANCE / OPERATION / DECOMMISSIONING / DEMOLITION

- NOTES**
1. THIS DRAWING IS TO BE READ IN CONJUNCTION WITH ALL OTHER RELEVANT DOCUMENTATION.
 2. DO NOT SCALE FROM THIS DRAWING, USE ONLY PRINTED DIMENSIONS.
 3. ALL CHAINAGES, LEVELS AND COORDINATES ARE IN METRES UNLESS DEFINED OTHERWISE.
 4. MINING WORKS MAY BEGIN IN PHASE 0 AND AHEAD OF THE MAIN CONSTRUCTION PHASING BUT MAY OVERLAP INTO LATER PHASES.
 5. MINE ENTRY NOT YET FOUND. FURTHER GI REQUIRED TO LOCATE MINE ENTRY. WORKS TO STABILISE MINE ENTRY DEPENDS ON ITS PROXIMITY TO THE SCHEME AND MAY BE INFILL GROUTING AND/OR CONSTRUCTION OF A REINFORCED CONCRETE CAP AT ROCKHEAD.
 6. CONSTRUCTION OF A CAP WILL INVOLVE DEEP TEMPORARY EXCAVATION TO BEDROCK AND LARGE

- LEGEND**
- TRAFFIC SEGREGATION (CONES OR BARRIER)
 - TEMPORARY SHEET PILING
 - TEMPORARY PAVEMENT
 - UNDER CONSTRUCTION
 - TRAFFIC ROUTE
 - POTENTIAL GROUTING OF SHALLOW MINE WORKINGS REQUIRED
 - COMPLETED WORK
 - APPROXIMATE POSITION OF POSSIBLE MINE ENTRY
 - POSSIBLE DEEP EXCAVATION TO CAP MINE ENTRY (SEE NOTE 7)

Revision	By	Check	Date	Suffix
First Issue	HH	RH	23/01/20	P01
Issued for DMRB Stage 3 Report	HH	RH	31/01/20	A01

FOR INFORMATION



A720 SHERIFFHALL ROUNDABOUT

FIGURE 4.40 CONSTRUCTION PHASING PHASE 3A & 3B

Designed	Drawn	Checked	Approved	Date
AR	HH	JL	RH	23/01/20


Internal Project No. 60572241
Scale @ A1 1:2500
Suitability A1
Zone -

THIS DOCUMENT HAS BEEN PREPARED PURSUANT TO AND SUBJECT TO THE TERMS OF AECOM'S APPOINTMENT BY ITS CLIENT. AECOM ACCEPTS NO LIABILITY FOR ANY USE OF THIS DOCUMENT OTHER THAN BY ITS ORIGINAL CLIENT OR FOLLOWING AECOM'S EXPRESS AGREEMENT TO SUCH USE, AND ONLY FOR THE PURPOSES FOR WHICH IT WAS PREPARED AND PROVIDED.

AECOM
Citypoint 2
25 Tynnum Street
Glasgow
Tel: +44 (141) 354 5600
Fax: +44 (141) 354 5601
www.aecom.com

AECOM Infrastructure & Environment UK Limited
Registered in England Registered number: 880328
Registered office: Midpoint, Alencon Link,
Basingstoke, Hampshire RG21 7FP

Drawing Number	Project No.	Originator	Volume	Rev
60572241 -ACM -HGN -SW_GN_000_Z -DR-CH-0440	60572241	ACM	HGN	A01

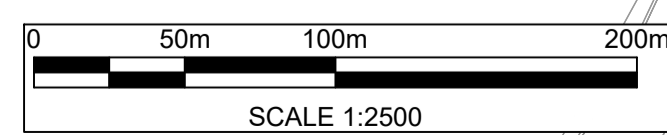

© Crown copyright and database rights 2020 Ordnance Survey 100046668.