
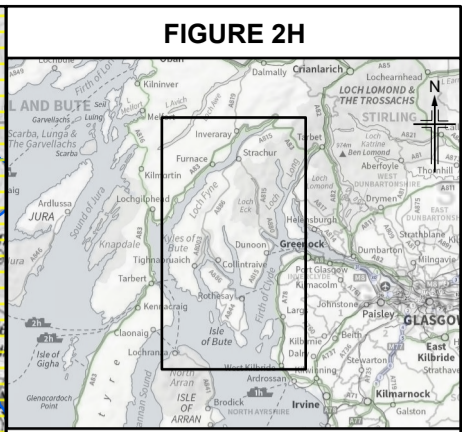


FIGURE 2H

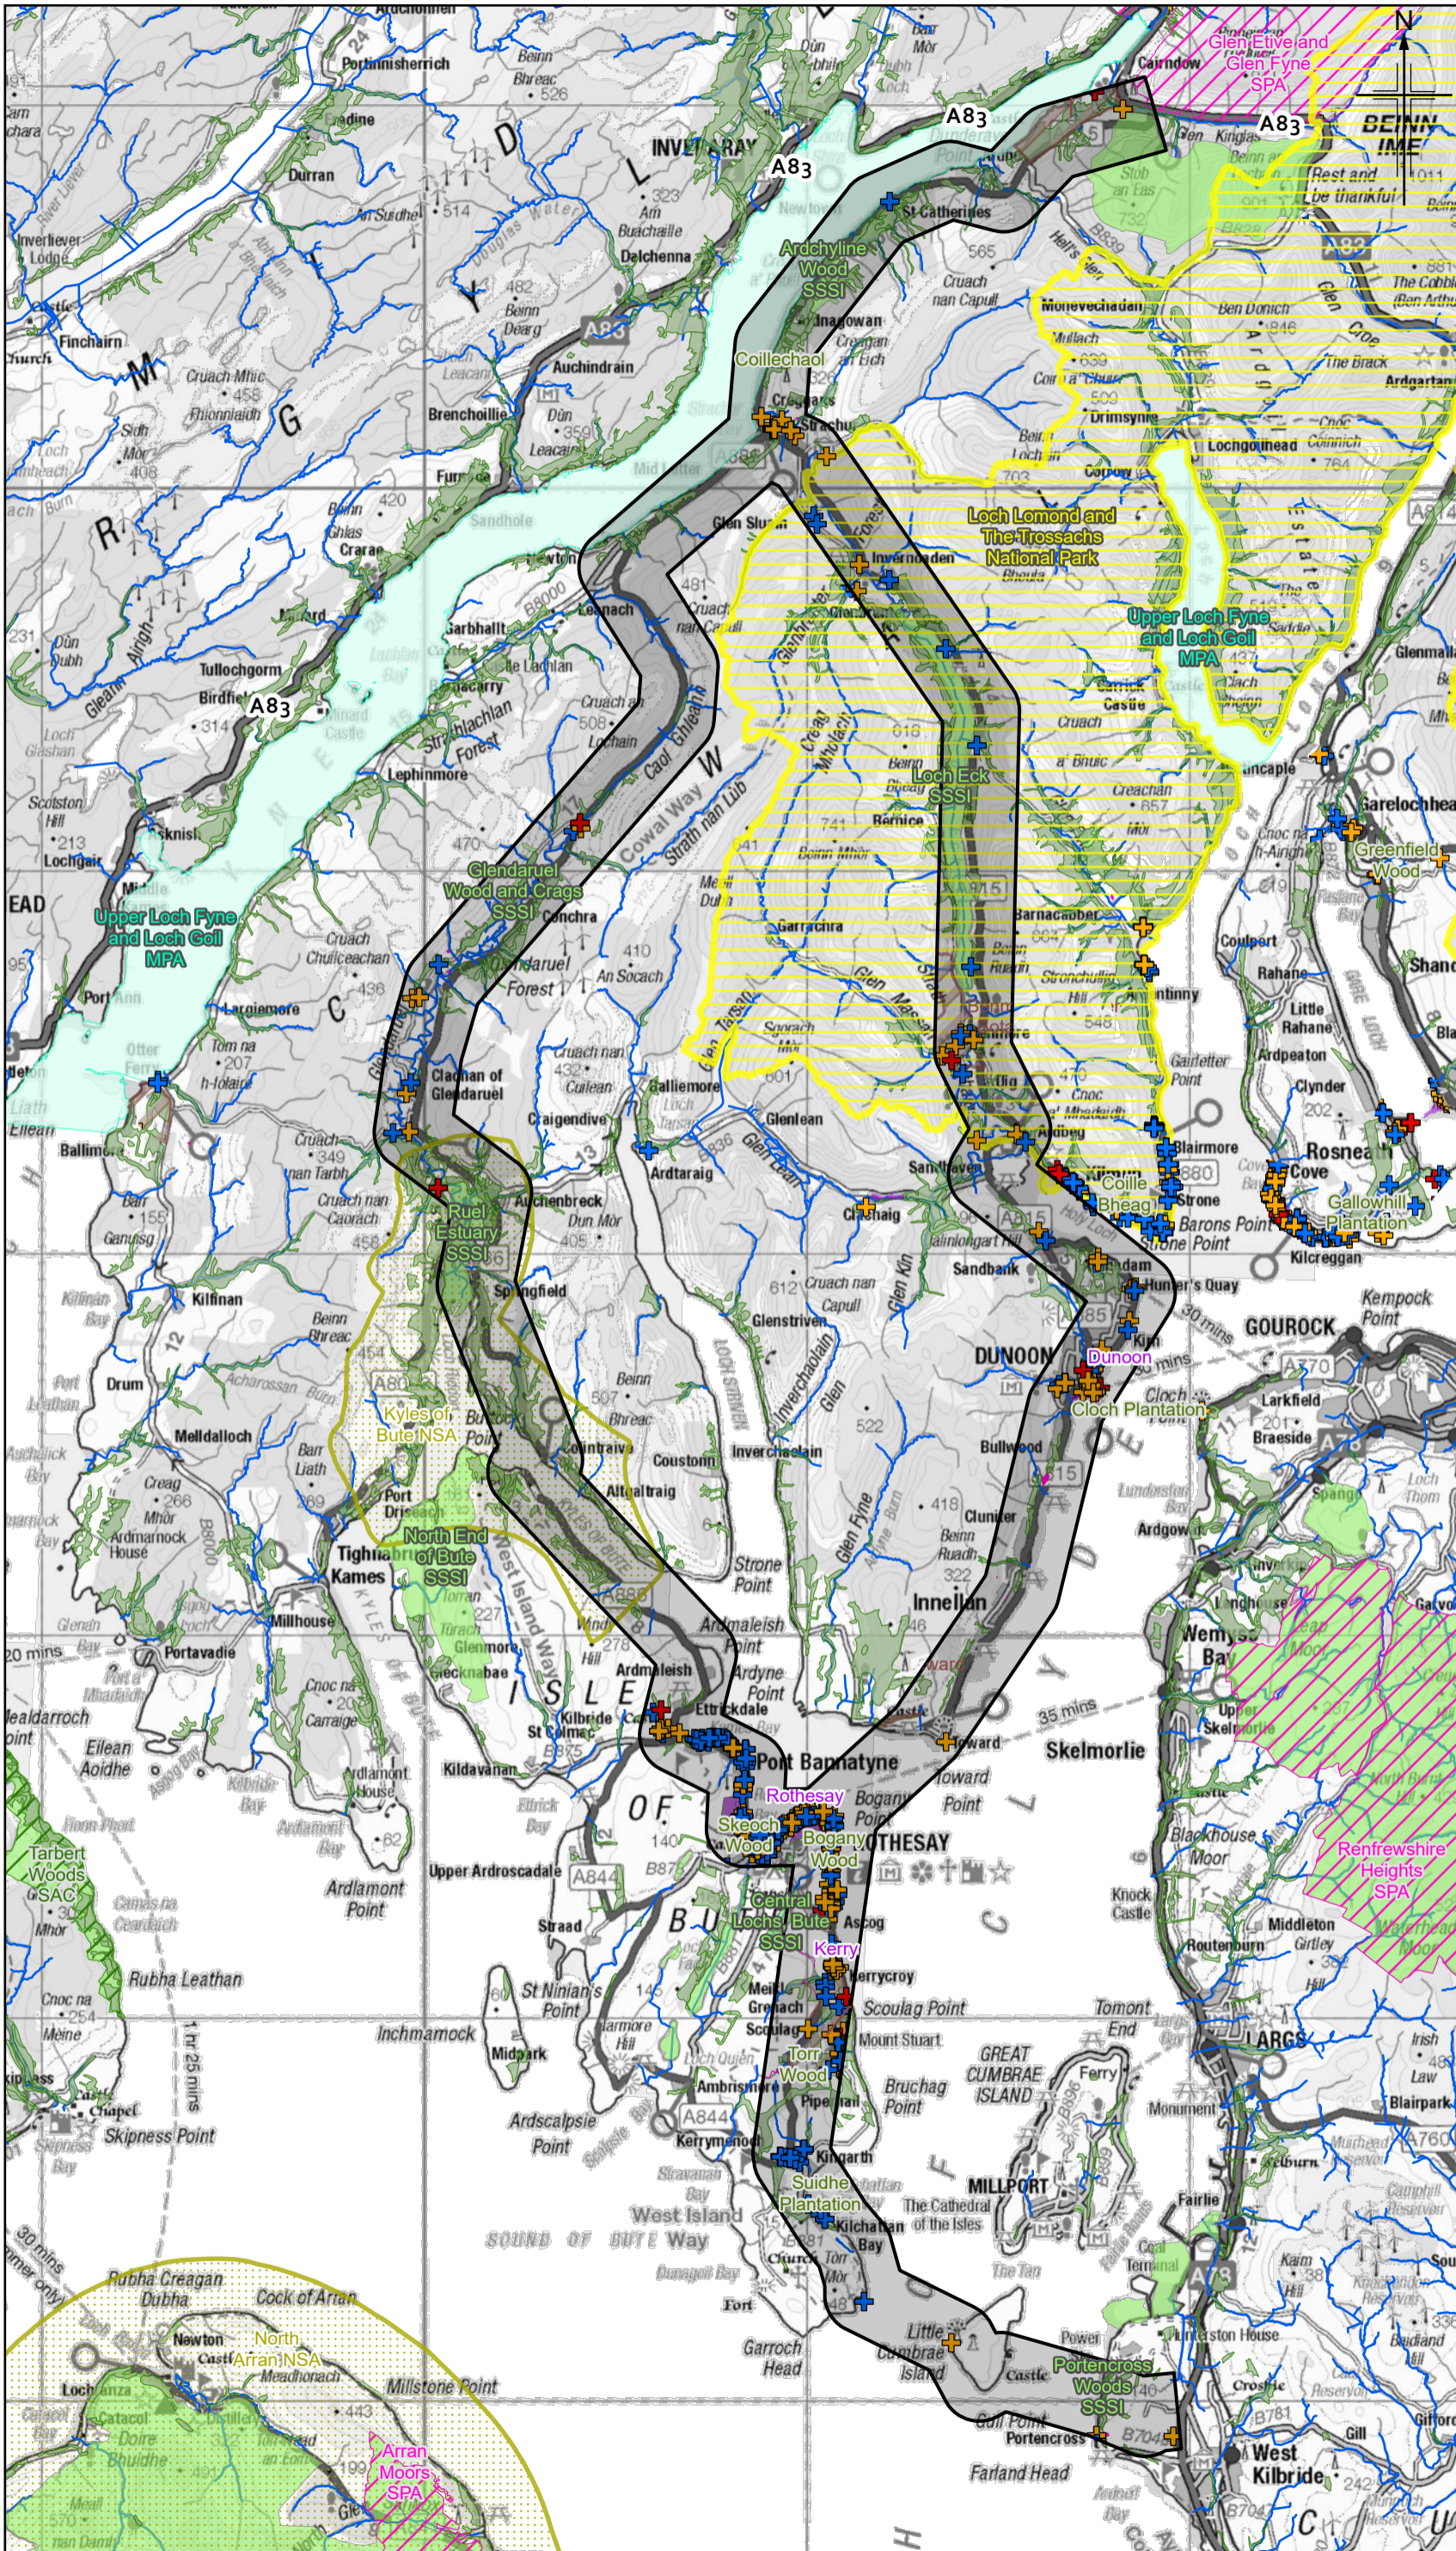

- Legend**
- 2km Route Corridor Study Area
 - Cultural Heritage and Landscape**
 - + Category A Listed Building
 - + Category B Listed Building
 - + Category C Listed Building
 - Gardens and Designed Landscape (GDL)
 - Scheduled Monument
 - Conservation Area
 - National Scenic Area
 - Loch Lomond and The Trossachs National Park
 - Biodiversity**
 - Ancient and Native Woodlands Inventory
 - Special Protection Area
 - Special Area of Conservation
 - Site of Special Scientific Interest
 - Nature Conservation Marine Protection Area
 - Water**
 - Watercourse

Rev	Rev. Date	Scoping Report Publication Purpose of revision	LM	SI	PS	DR
C02	DEC 2020	Scoping Report Publication	LM	SI	PS	DR
Rev	Rev. Date	Purpose of revision	Orig/Dwn	Checked	Rev'd	Apprv'd

Jacobs

TRANSPORT SCOTLAND COPORAL ALBA

Client: ACCESS TO ARGYLL AND BUTE (A83)

Project: SEA SCOPING REPORT ENVIRONMENTAL CONSTRAINTS AND OPPORTUNITIES OPTION 8 – NORTH AYRSHIRE CROSSING, LINKING TO COWAL CORRIDOR SHEET 8 OF 11

Drawing Status: A - Approved As Stage Complete

Scale: 1:170000 @ A3 DO NOT SCALE

Jacobs No. B2356701

BIM No.

Drawing number: A83AAB-JAC-EGN-XX_XX-DR-LE-0008 Rev C02

© Copyright 2020 Jacobs U.K. Limited. The concepts and information contained in this document are the property of Jacobs. Use or copying of this document in whole or in part without the written permission of Jacobs constitutes an infringement of copyright. Limitation: This drawing has been prepared on behalf of, and for the exclusive use of Jacobs' Client, and is subject to, and issued in accordance with, the provisions of the contract between Jacobs and the Client. Jacobs accepts no liability or responsibility whatsoever for, or in respect of, any use of, or reliance upon, this drawing by any third party.

