

- Legend**
- Route Corridor 1 - Junctions and lay-bys**
- Access Road
 - B Class Road
 - Lay-by
 - Residential Access
- Existing Structure Locations**
- ▲ Existing Bridge Locations
 - ▲ Existing location of culverts over 900mm in diameter
 - ▲ Existing Retaining Wall Locations
- Existing carriageway alignment below standard**
- One step below desirable minimum
 - Two steps below desirable minimum
 - Three steps below desirable minimum or greater

Notes

- Figure covers A83 programme extents - 9+500 to 15+750
- Locations of culverts under 900mm in diameter have not been shown
- Existing structures are shown as per the available location information extracted from IRIS
- Drawings cover the existing A83 Trunk Road through extents of Route Corridor 1
- All dimensions are in metres unless noted otherwise

Rev.	Rev. Date	Issued to Client	HM	RC	SB	DR
C02	29/04/2021					

Jacobs AECOM




Drawing title



**DMRB STAGE 1 ASSESSMENT
FIGURE 3A
EXISTING CONDITIONS FOR ROUTE
CORRIDOR 1**

Sheet 01 of 08

Drawing Status	A1 - ACCEPTED - BRIEF	Suitability	A1
Scale	1:2,500 @ A3	DO NOT SCALE	
Jacobs No.	B2356701		
Client No.			
Drawing number	A83AAB-JAC-GEN-COR_01-DR-CX-0003	Rev	C02

© Crown copyright 2021. You may re-use this information (excluding logos) free of charge in any format or medium, under the terms of the Open Government Licence. To view this licence, visit <http://www.nationalarchives.gov.uk/open-government-licence/> or e-mail: open@nationalarchives.gov.uk Where we have identified any third party copyright information you will need to obtain permission from the copyright holders concerned. Limitation: This drawing has been prepared on behalf of, and for the exclusive use of Jacobs' Client, and is subject to, and issued in accordance with, the provisions of the contract between Jacobs and the Client. Jacobs accepts no liability or responsibility whatsoever for, or in respect of, any use of, or reliance upon, this drawing by any third party.

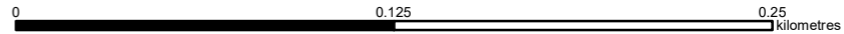

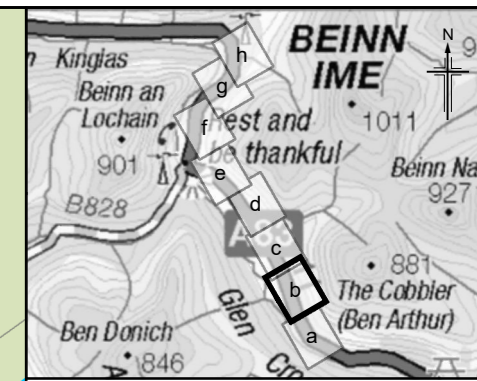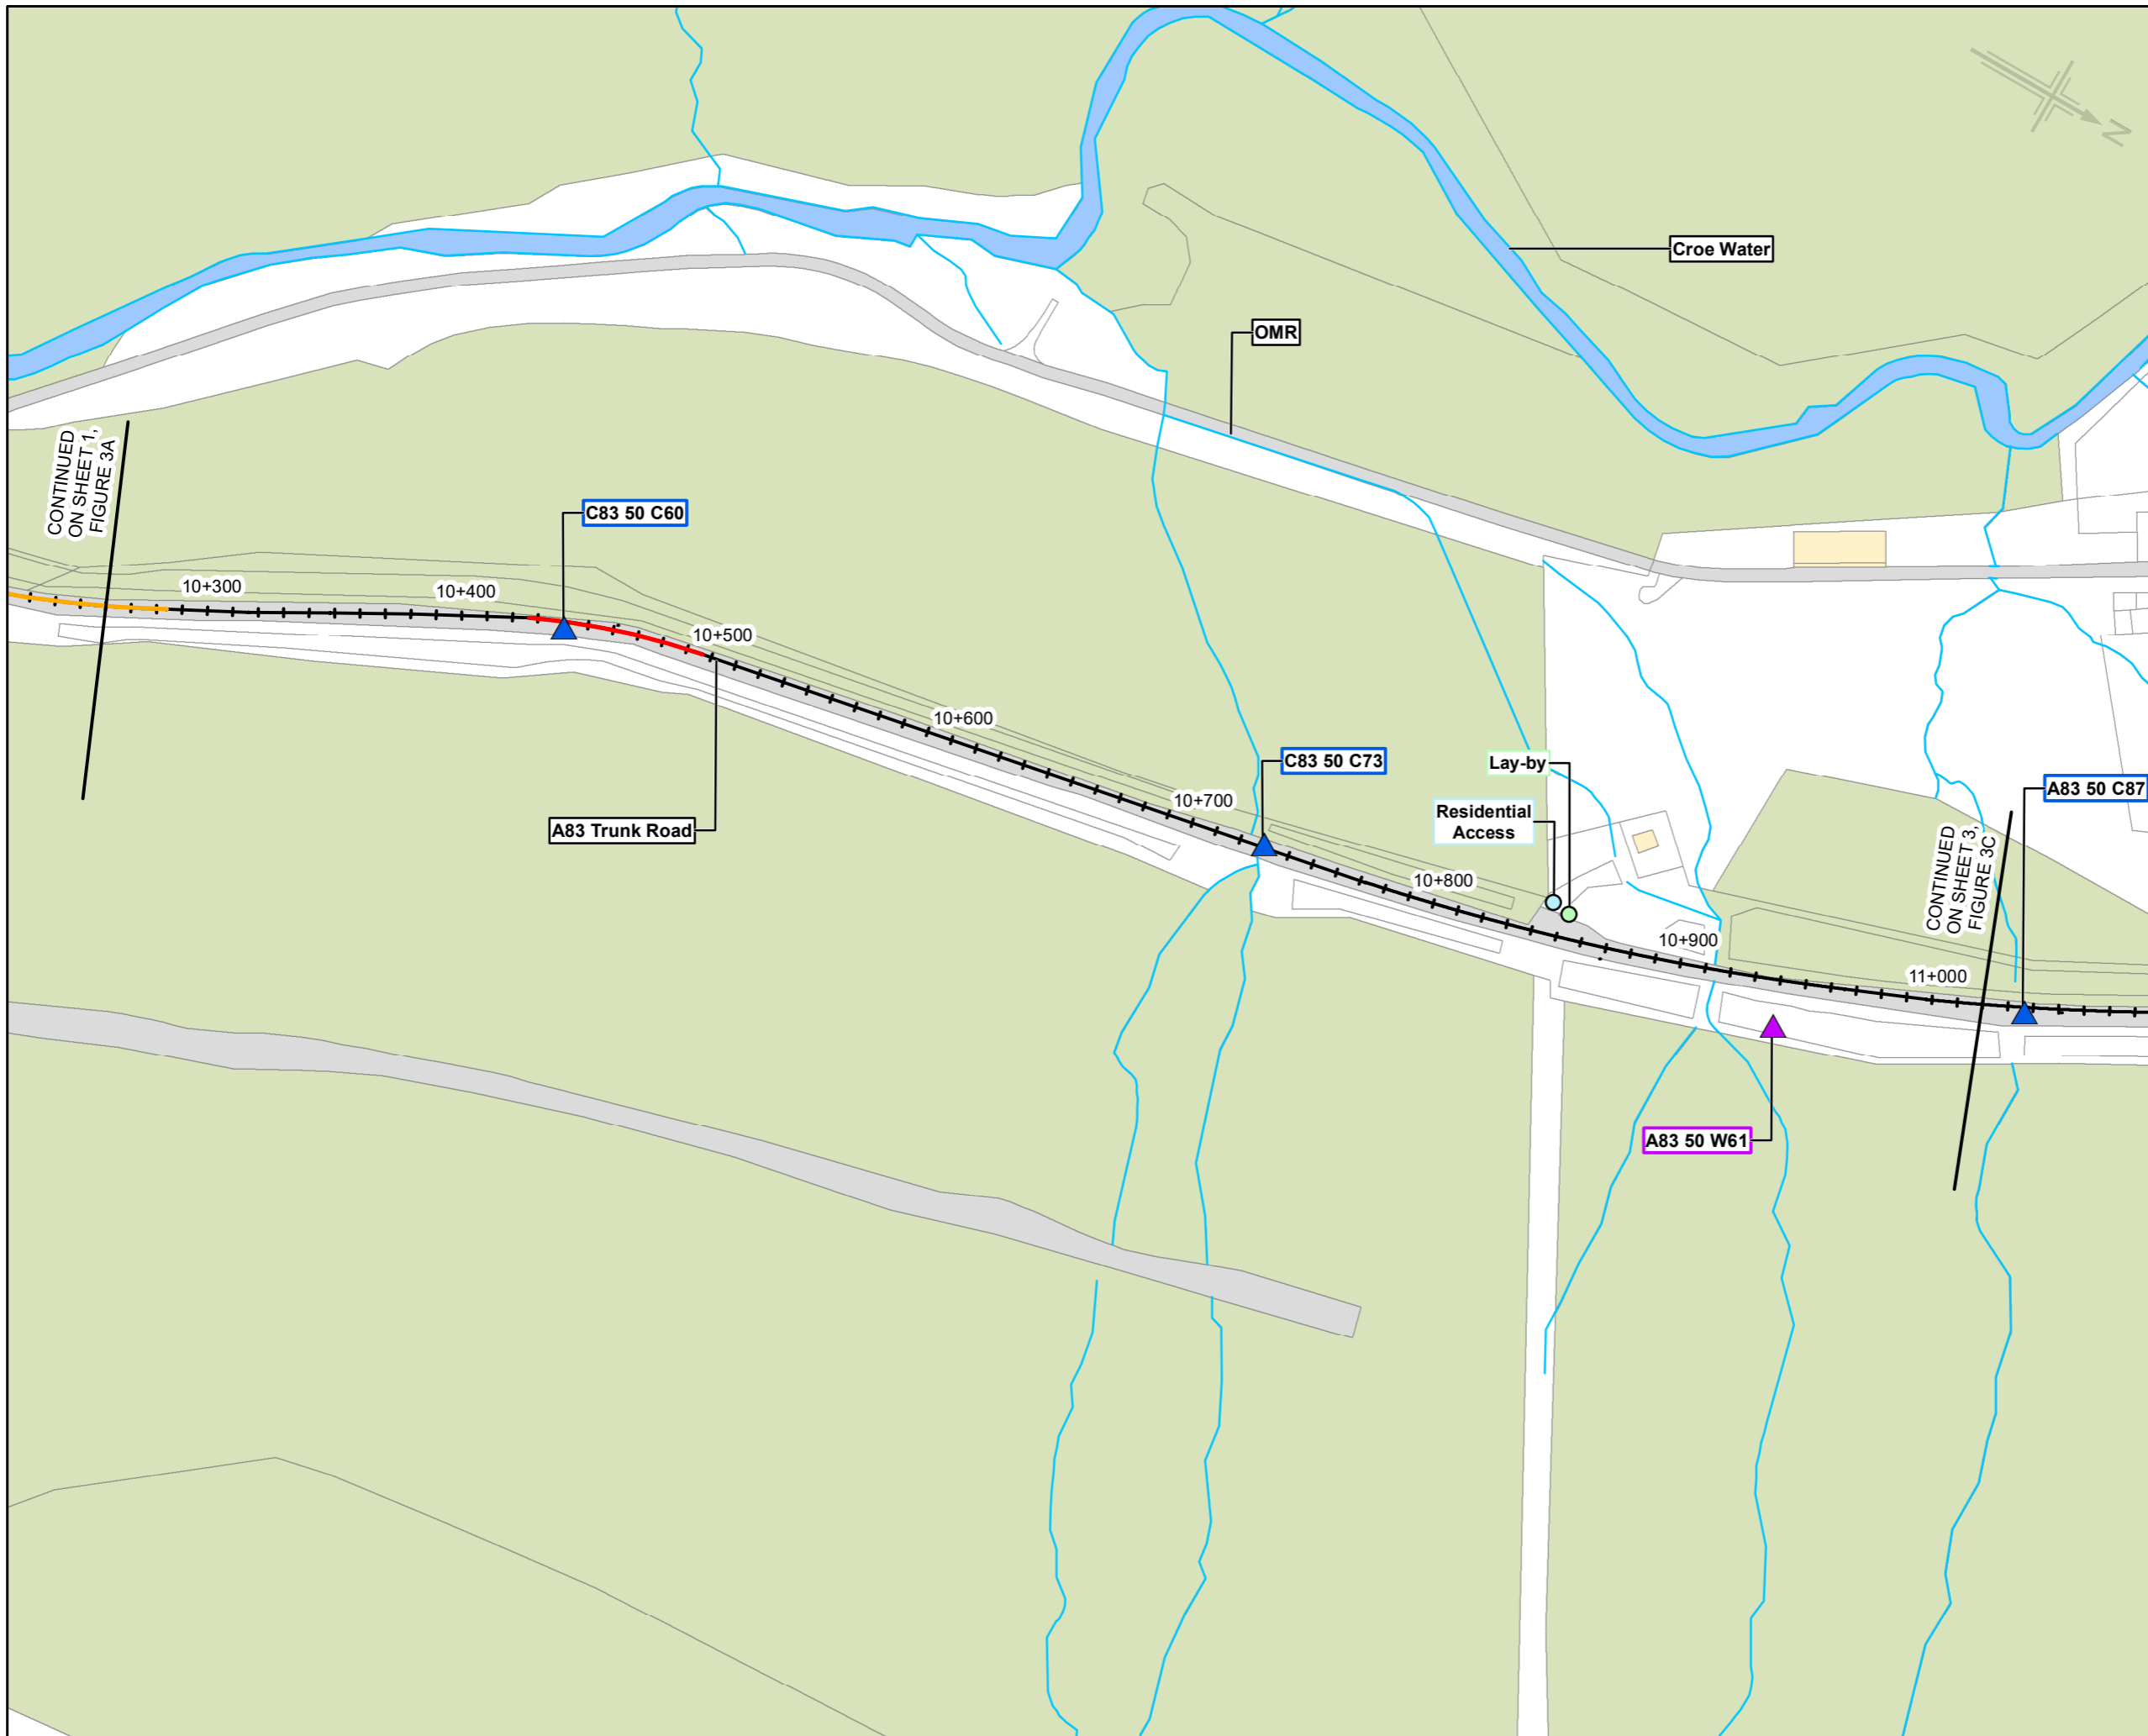

- Legend**
- Route Corridor 1 - Junctions and lay-bys**
- Access Road
 - B Class Road
 - Lay-by
 - Residential Access
- Existing Structure Locations**
- ▲ Existing Bridge Locations
 - ▲ Existing location of culverts over 900mm in diameter
 - ▲ Existing Retaining Wall Locations
- Existing carriageway alignment below standard**
- One step below desirable minimum
 - Two steps below desirable minimum
 - Three steps below desirable minimum or greater

Notes

- Figure covers A83 programme extents - 9+500 to 15+750
- Locations of culverts under 900mm in diameter have not been shown
- Existing structures are shown as per the available location information extracted from IRIS
- Drawings cover the existing A83 Trunk Road through extents of Route Corridor 1
- All dimensions are in metres unless noted otherwise

Rev.	Rev. Date	Issued to Client	HM	RC	SB	DR
C02	29/04/2021	Issued to Client				

JACOBS AECOM




Drawing title


DMRB STAGE 1 ASSESSMENT
FIGURE 3B
EXISTING CONDITIONS FOR ROUTE
CORRIDOR 1

Sheet 02 of 08

Drawing Status	A1 - ACCEPTED - BRIEF	Suitability	A1
Scale	1:2,500 @ A3	DO NOT SCALE	
JACOBS No.	B2356701		
Client No.			
Drawing number	A83AAB-JAC-GEN-COR_01-DR-CX-0004	Rev	C02

© Crown copyright 2021. You may re-use this information (excluding logos) free of charge in any format or medium, under the terms of the Open Government Licence. To view this licence, visit <http://www.nationalarchives.gov.uk/doc/open-government-licence/> or e-mail pedigonal@nationalarchives.gov.uk Where we have identified any third party copyright information you will need to obtain permission from the copyright holders concerned. Limitation: This drawing has been prepared on behalf of, and for the exclusive use of Jacobs' Client, and is subject to, and issued in accordance with, the provisions of the contract between Jacobs and the Client. Jacobs accepts no liability or responsibility whatsoever for, or in respect of, any use of, or reliance upon, this drawing by any third party.

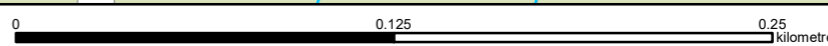

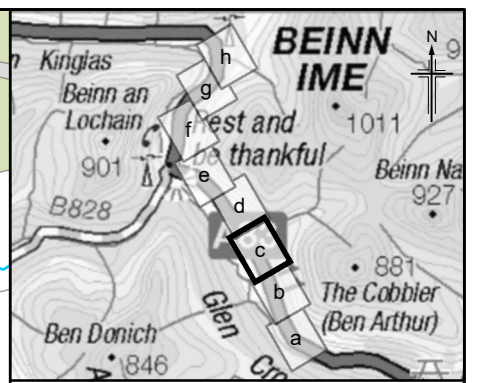

Legend

Route Corridor 1 - Junctions and lay-bys

- Access Road
- B Class Road
- Lay-by
- Residential Access

Existing Structure Locations

- ▲ Existing Bridge Locations
- ▲ Existing location of culverts over 900mm in diameter
- ▲ Existing Retaining Wall Locations

Existing carriageway alignment below standard

- One step below desirable minimum
- Two steps below desirable minimum
- Three steps below desirable minimum or greater

Notes

- Figure covers A83 programme extents - 9+500 to 15+750
- Locations of culverts under 900mm in diameter have not been shown
- Existing structures are shown as per the available location information extracted from IRIS
- Drawings cover the existing A83 Trunk Road through extents of Route Corridor 1
- All dimensions are in metres unless noted otherwise

Rev.	Rev. Date	Issued to Client	HM	RC	SB	DR
C02	29/04/2021					
		Purpose of revision	Orig/Dwn	Checkd	Rev'd	Apprv'd

JACOBS AECOM

Client:

Project:

Drawing title: **DMRB STAGE 1 ASSESSMENT
FIGURE 3C
EXISTING CONDITIONS FOR ROUTE
CORRIDOR 1**

Sheet 03 of 08


Drawing Status: **A1 - ACCEPTED - BRIEF** Suitability: **A1**

Scale: **1:2,500 @ A3 DO NOT SCALE**

JACOBS No. **B2356701**

Client No. **A83AAB-JAC-GEN-COR_01-DR-CX-0005** Rev **C02**

© Crown copyright 2021. You may re-use this information (excluding logos) free of charge in any format or medium, under the terms of the Open Government Licence. To view this licence, visit: <http://www.nationalarchives.gov.uk/doc/open-government-licence/> or e-mail: publicinformation@nationalarchives.gov.uk Where we have identified any third party copyright information you will need to obtain permission from the copyright holders concerned. Limitation: This drawing has been prepared on behalf of, and for the exclusive use of Jacobs' Client, and is subject to, and issued in accordance with, the provisions of the contract between Jacobs and the Client. Jacobs accepts no liability or responsibility whatsoever for, or in respect of, any use of, or reliance upon, this drawing by any third party.

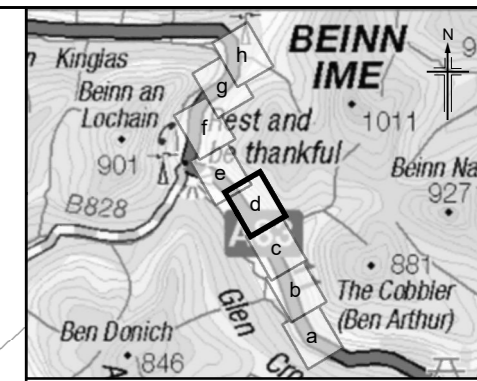

- Legend**
- Route Corridor 1 - Junctions and lay-bys**
- Access Road
 - B Class Road
 - Lay-by
 - Residential Access
- Existing Structure Locations**
- ▲ Existing Bridge Locations
 - ▲ Existing location of culverts over 900mm in diameter
 - ▲ Existing Retaining Wall Locations
- Existing carriageway alignment below standard**
- One step below desirable minimum
 - Two steps below desirable minimum
 - Three steps below desirable minimum or greater

Notes

- Figure covers A83 programme extents - 9+500 to 15+750
- Locations of culverts under 900mm in diameter have not been shown
- Existing structures are shown as per the available location information extracted from IRIS
- Drawings cover the existing A83 Trunk Road through extents of Route Corridor 1
- All dimensions are in metres unless noted otherwise

Rev.	Rev. Date	Issued to Client	HM	RC	SB	DR
C02	29/04/2021					

Jacobs AECOM






Drawing title

DMRB STAGE 1 ASSESSMENT
FIGURE 3D
EXISTING CONDITIONS FOR ROUTE
CORRIDOR 1

Drawing Status	A1 - ACCEPTED - BRIEF	Suitability	A1
Scale	1:2,500 @ A3	DO NOT SCALE	
Jacobs No.	B2356701		
Client No.			
Drawing number	A83AAB-JAC-GEN-COR_01-DR-CX-0006	Rev	C02

© Crown copyright 2021. You may re-use this information (excluding logos) free of charge in any format or medium, under the terms of the Open Government Licence. To view this licence, visit <http://www.nationalarchives.gov.uk/doc/open-government-licence/> or e-mail publicinformation@nationalarchives.gov.uk Where we have identified any third party copyright information you will need to obtain permission from the copyright holders concerned. Limitation: This drawing has been prepared on behalf of, and for the exclusive use of Jacobs' Client, and is subject to, and issued in accordance with, the provisions of the contract between Jacobs and the Client. Jacobs accepts no liability or responsibility whatsoever for, or in respect of, any use of, or reliance upon, this drawing by any third party.

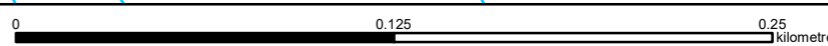

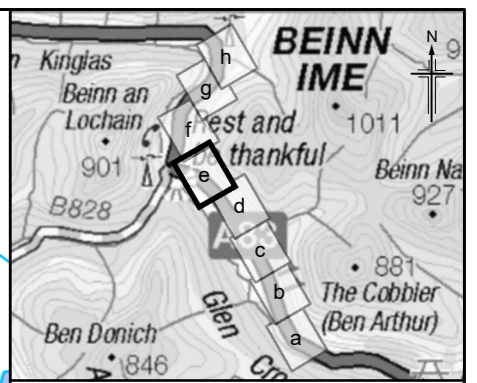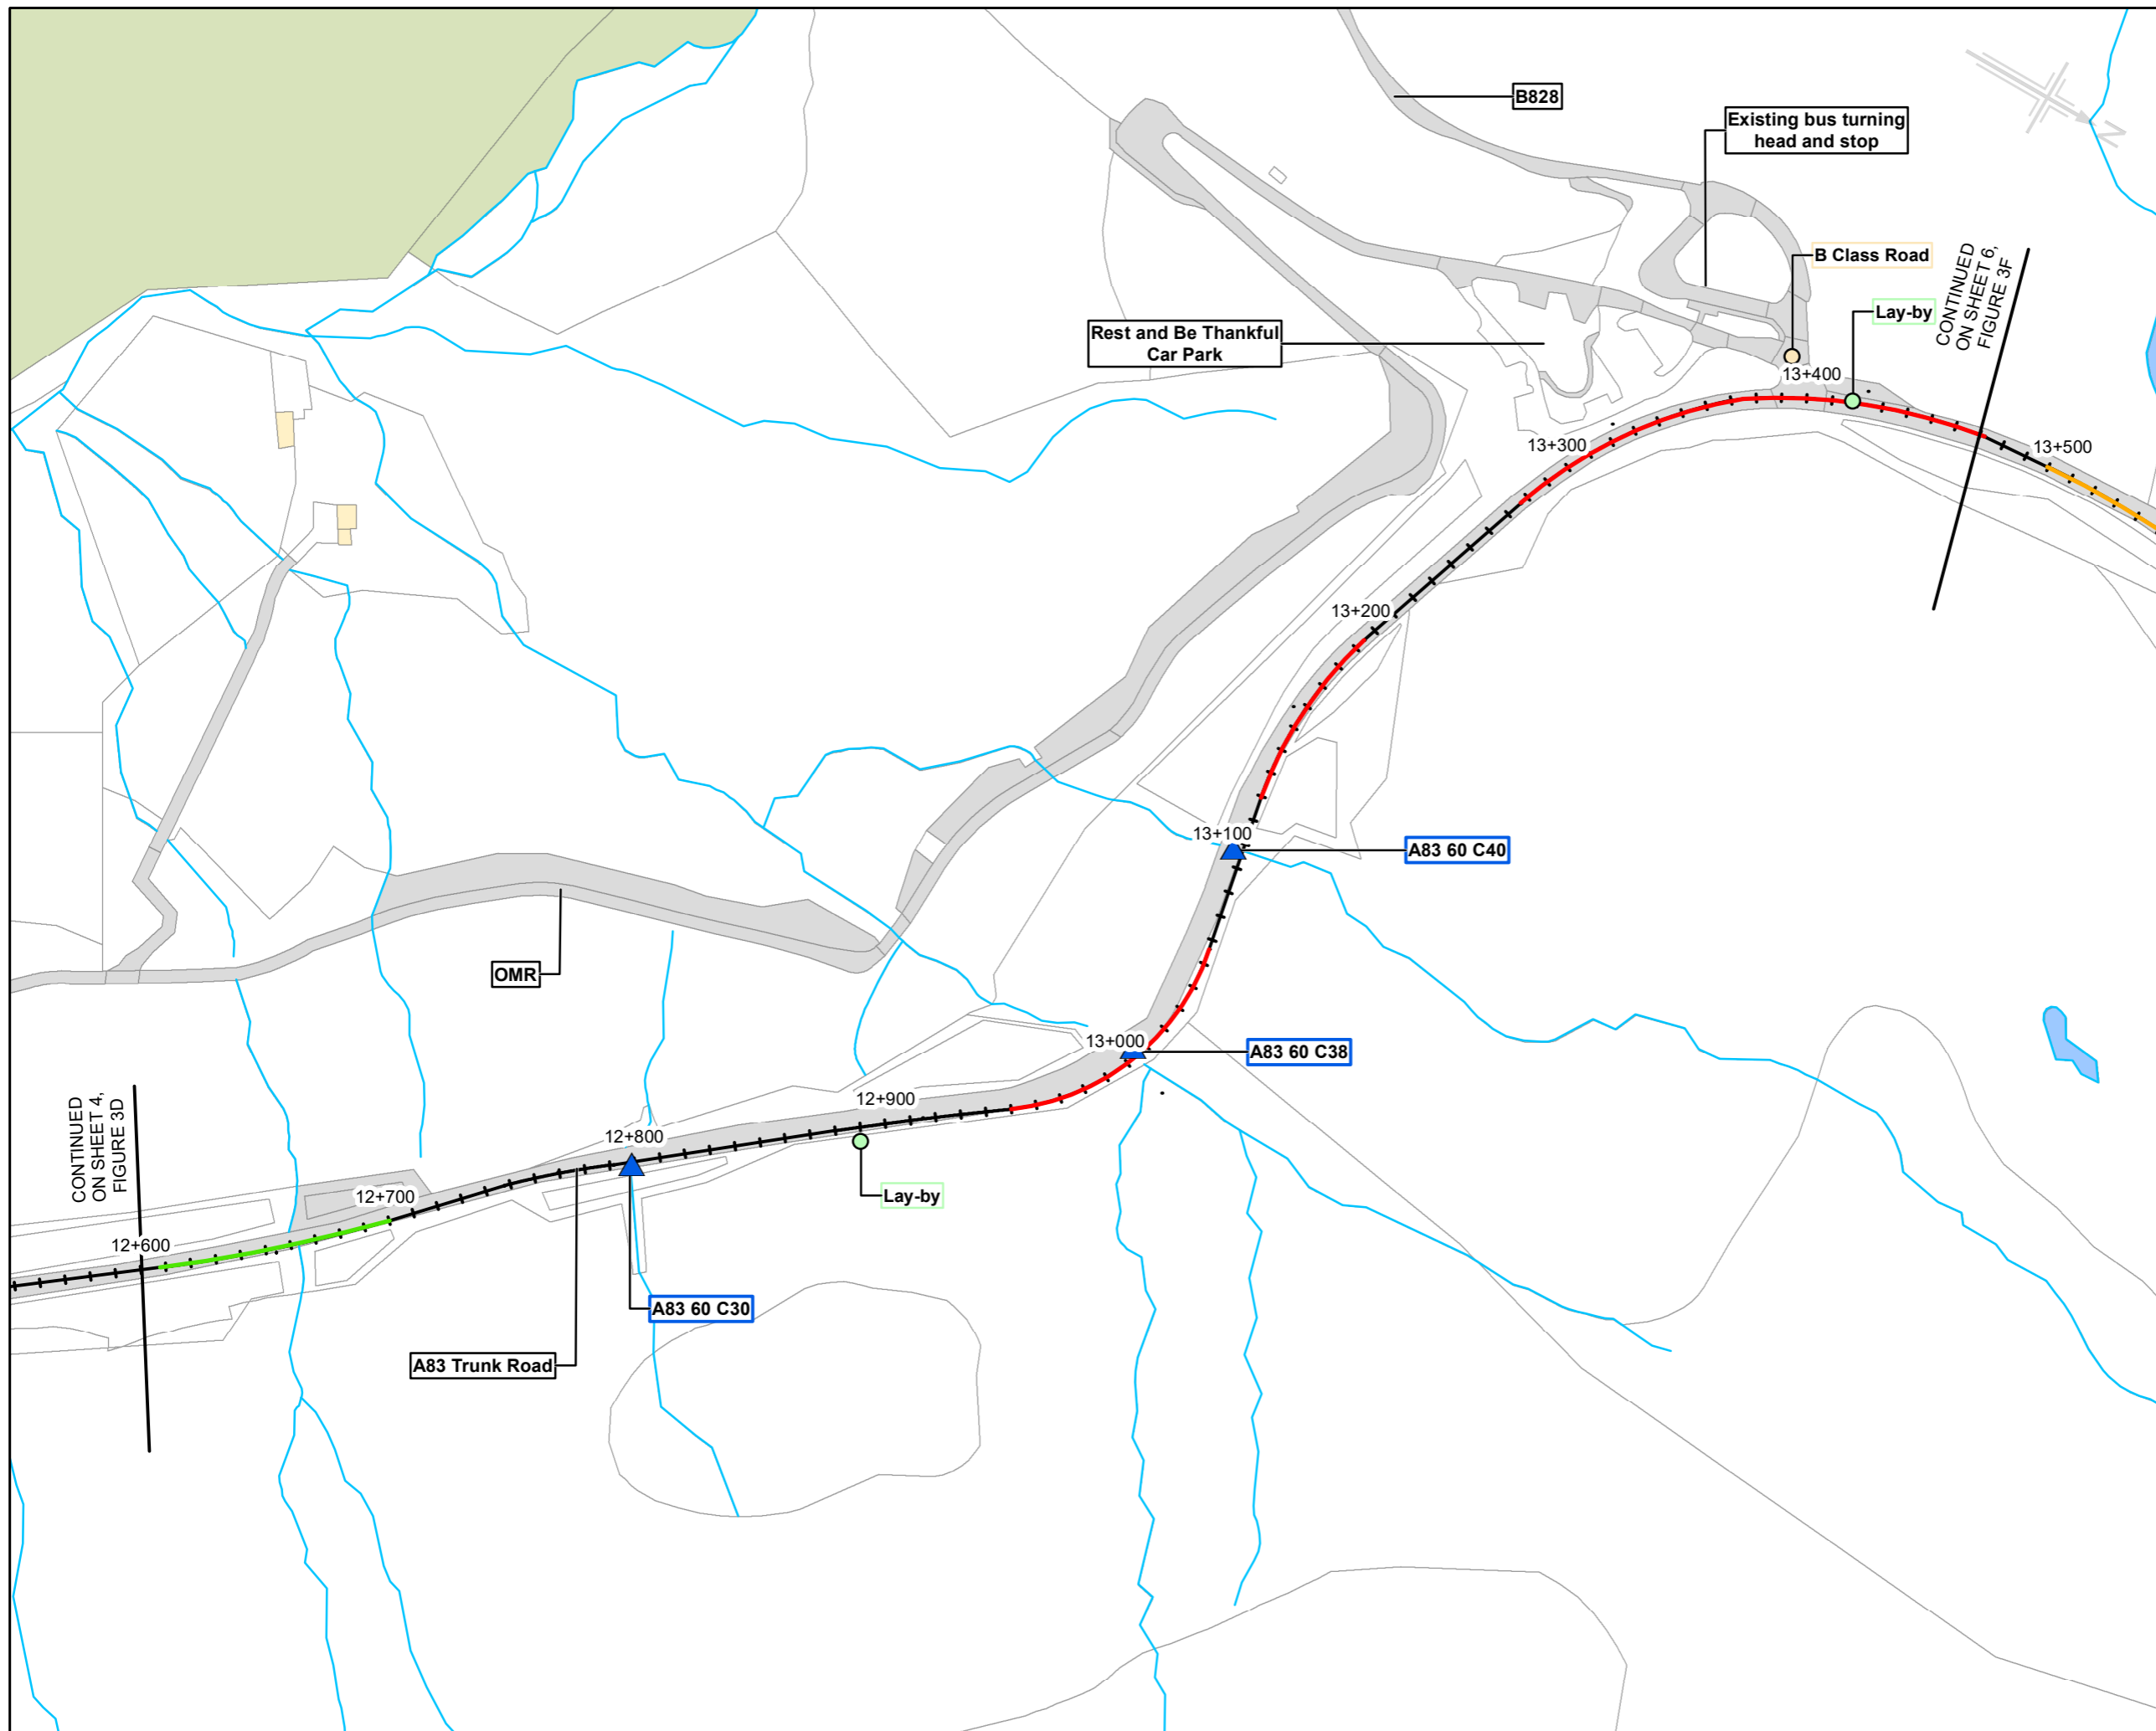

- Legend**
- Route Corridor 1 - Junctions and lay-bys**
- Access Road
 - B Class Road
 - Lay-by
 - Residential Access
- Existing Structure Locations**
- ▲ Existing Bridge Locations
 - ▲ Existing location of culverts over 900mm in diameter
 - ▲ Existing Retaining Wall Locations
- Existing carriageway alignment below standard**
- One step below desirable minimum
 - Two steps below desirable minimum
 - Three steps below desirable minimum or greater

Notes

- Figure covers A83 programme extents - 9+500 to 15+750
- Locations of culverts under 900mm in diameter have not been shown
- Existing structures are shown as per the available location information extracted from IRIS
- Drawings cover the existing A83 Trunk Road through extents of Route Corridor 1
- All dimensions are in metres unless noted otherwise

C02	29/04/2021	Issued to Client	HM	RC	SB	DR
Rev.	Rev. Date	Purpose of revision	Orig/Dwn	Checkd	Rev'd	Apprv'd

JACOBS AECOM




Drawing title



DMRB STAGE 1 ASSESSMENT
FIGURE 3E
EXISTING CONDITIONS FOR ROUTE
CORRIDOR 1

Sheet 05 of 08

Drawing Status	A1 - ACCEPTED - BRIEF	Suitability	A1
Scale	1:2,500 @ A3	DO NOT SCALE	
JACOBS No.	B2356701		
Client No.			
Drawing number	A83AAB-JAC-GEN-COR_01-DR-CX-0007	Rev	C02

© Crown copyright and database right 2021. You may re-use this information (excluding logos) free of charge in any format or medium, under the terms of the Open Government Licence. To view this licence, visit <http://www.nationalarchives.gov.uk/doc/open-government-licence/> or e-mail: publicinformation@nationalarchives.gov.uk Where we have identified any third party copyright information you will need to obtain permission from the copyright holders concerned. Limitation: This drawing has been prepared on behalf of, and for the exclusive use of Jacobs' Client, and is subject to, and issued in accordance with, the provisions of the contract between Jacobs and the Client. Jacobs accepts no liability or responsibility whatsoever for, or in respect of, any use of, or reliance upon, this drawing by any third party.

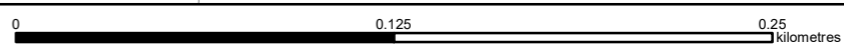

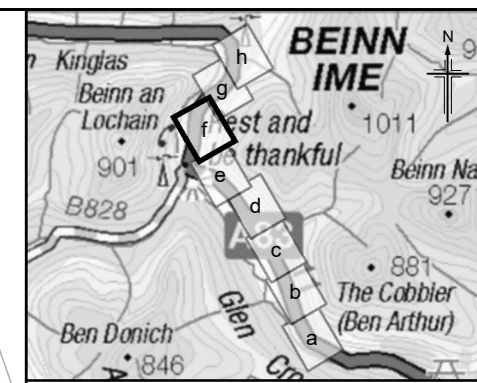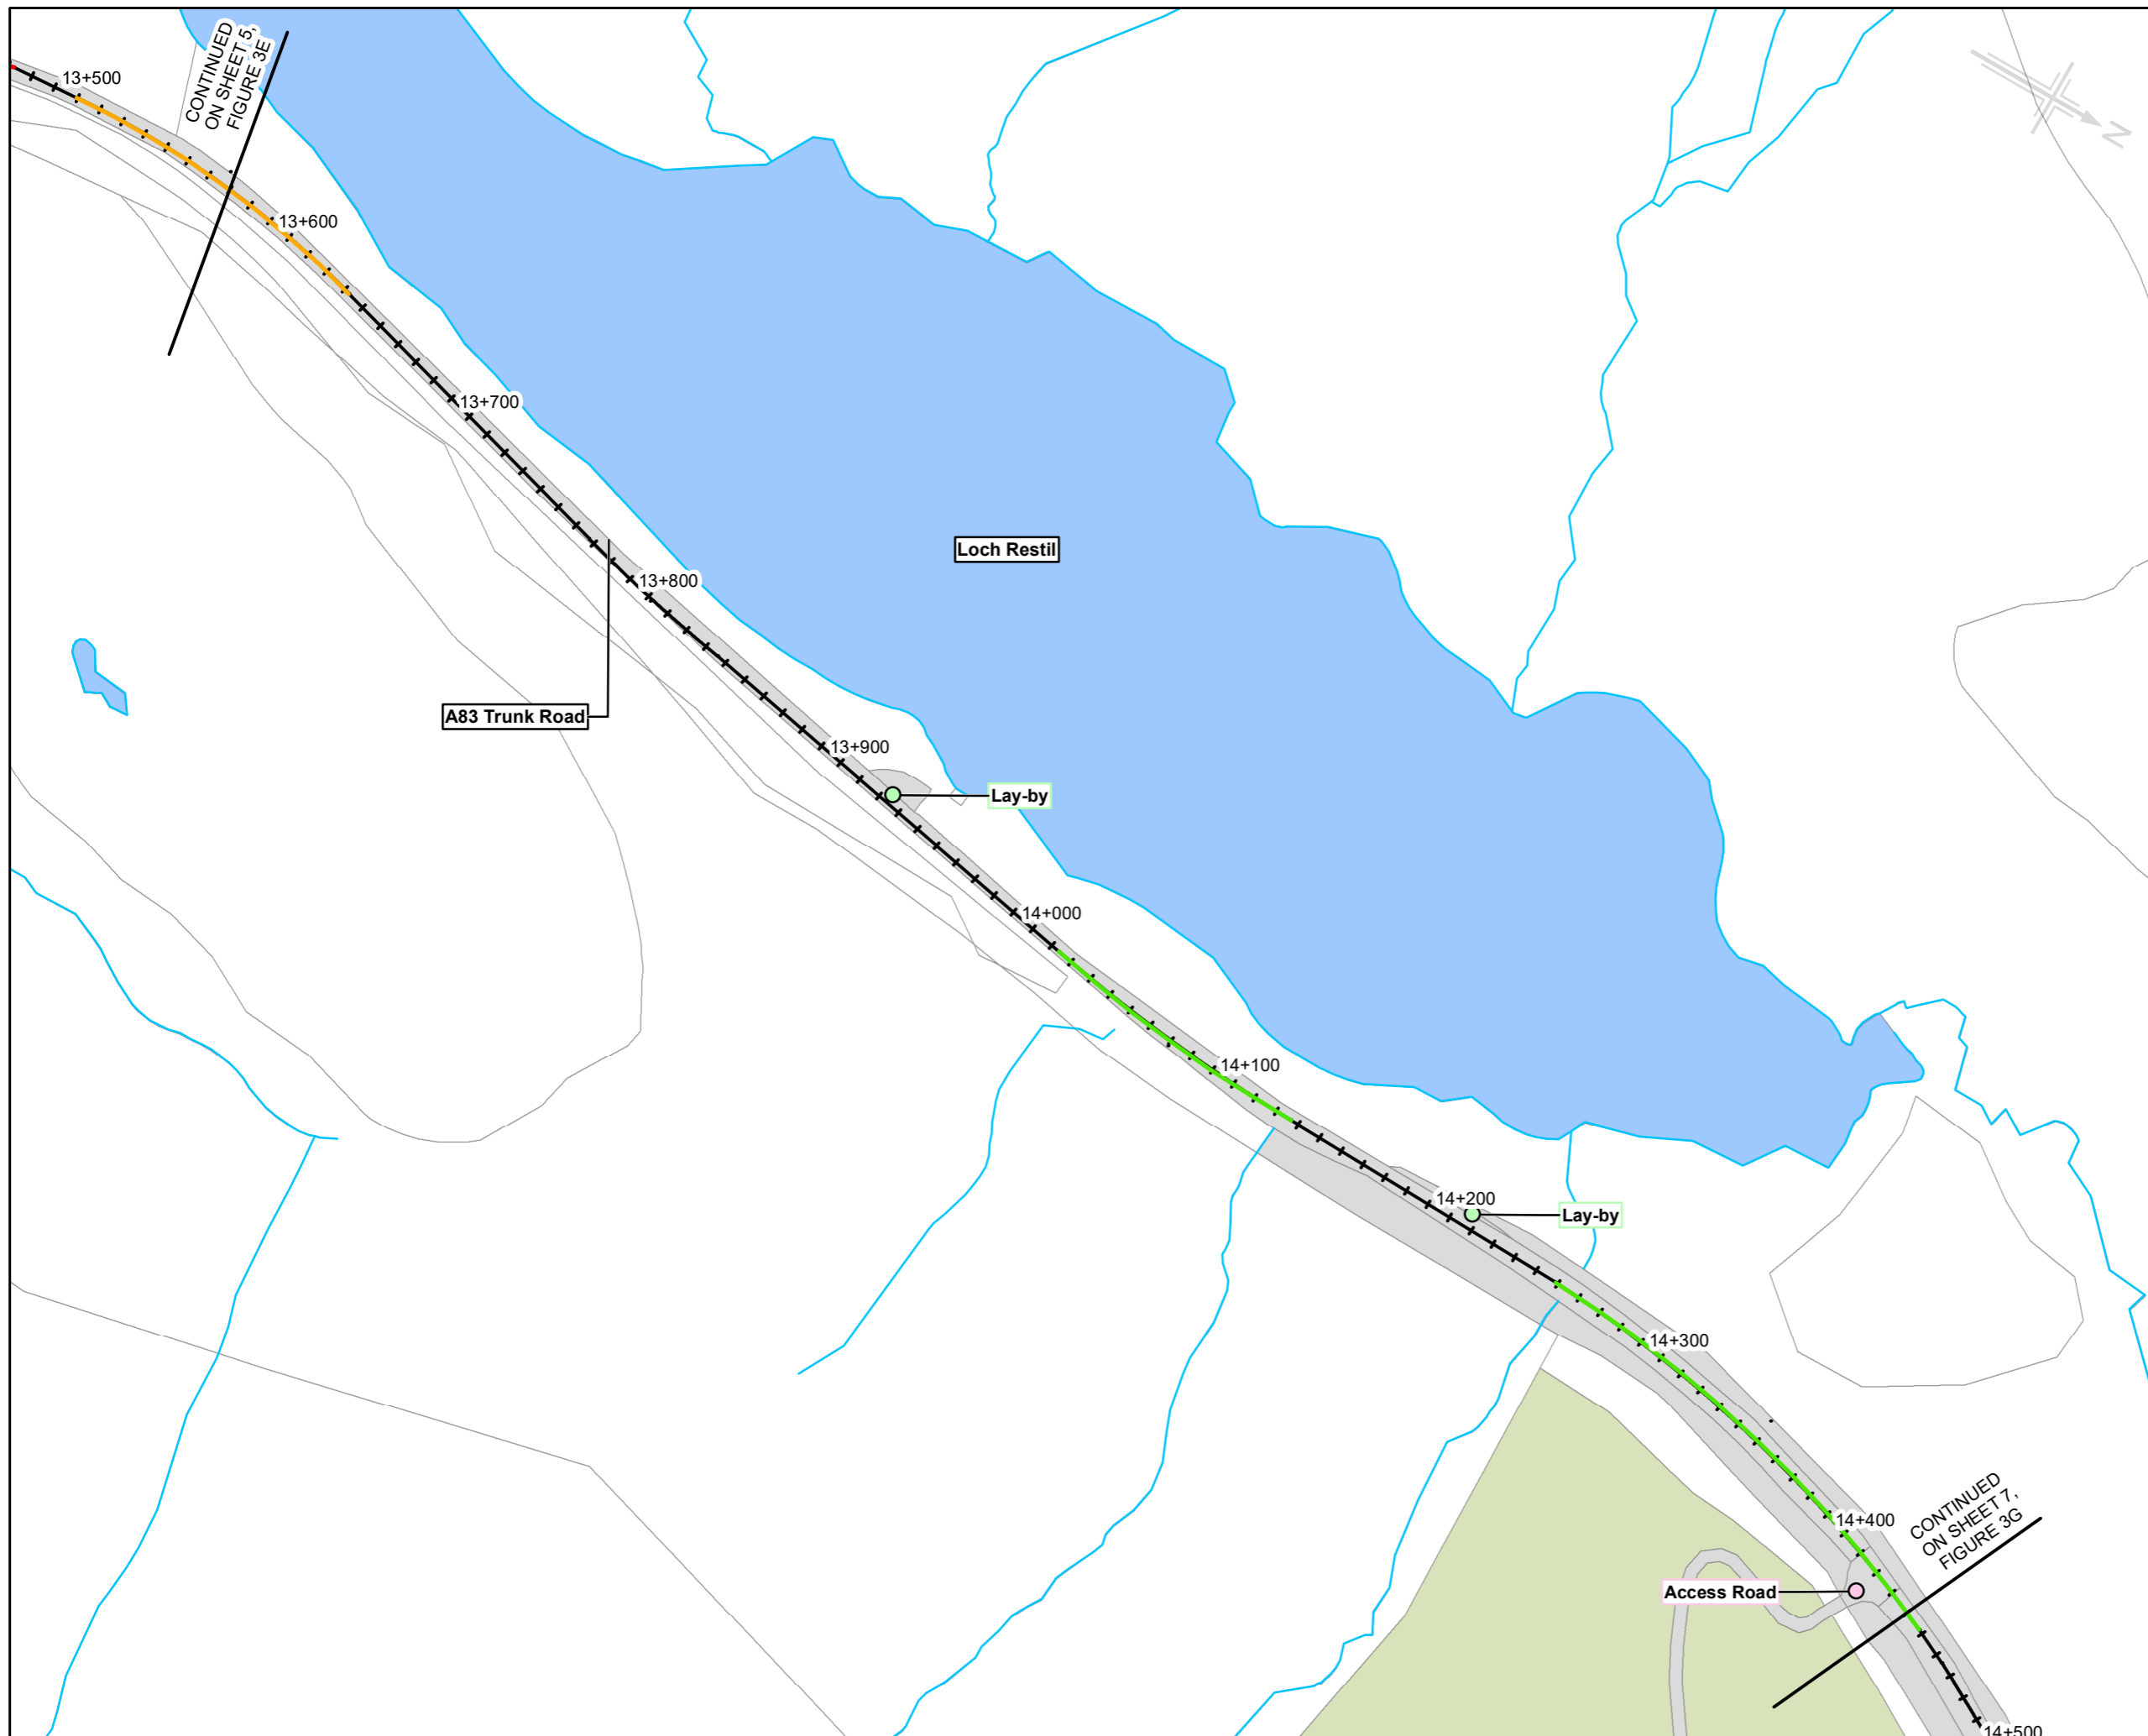

- Legend**
- Route Corridor 1 - Junctions and lay-bys**
- Access Road
 - B Class Road
 - Lay-by
 - Residential Access
- Existing Structure Locations**
- ▲ Existing Bridge Locations
 - ▲ Existing location of culverts over 900mm in diameter
 - ▲ Existing Retaining Wall Locations
- Existing carriageway alignment below standard**
- One step below desirable minimum
 - Two steps below desirable minimum
 - Three steps below desirable minimum or greater
- Notes**
- Figure covers A83 programme extents - 9+500 to 15+750
 - Locations of culverts under 900mm in diameter have not been shown
 - Existing structures are shown as per the available location information extracted from IRIS
 - Drawings cover the existing A83 Trunk Road through extents of Route Corridor 1
 - All dimensions are in metres unless noted otherwise

C02	29/04/2021	Issued to Client	HM	RC	SB	DR
Rev.	Rev. Date	Purpose of revision	Orig/Dwn	Checkd	Rev'd	Apprv'd

Jacobs AECOM




Drawing title


DMRB STAGE 1 ASSESSMENT
FIGURE 3F
EXISTING CONDITIONS FOR ROUTE
CORRIDOR 1

Sheet 06 of 08

Drawing Status	A1 - ACCEPTED - BRIEF	Suitability	A1
Scale	1:2,500 @ A3	DO NOT SCALE	
Jacobs No.	B2356701		
Client No.			
Drawing number	A83AAB-JAC-GEN-COR_01-DR-CX-0008	Rev	C02

© Crown copyright 2021. You may re-use this information (excluding logos) free of charge in any format or medium, under the terms of the Open Government Licence. To view this licence, visit <http://www.nationalarchives.gov.uk/doc/open-government-licence/> or e-mail: open@nationalarchives.gov.uk Where we have identified any third party copyright information you will need to obtain permission from the copyright holders concerned. Limitation: This drawing has been prepared on behalf of, and for the exclusive use of Jacobs' Client, and is subject to, and issued in accordance with, the provisions of the contract between Jacobs and the Client. Jacobs accepts no liability or responsibility whatsoever for, or in respect of, any use of, or reliance upon, this drawing by any third party.

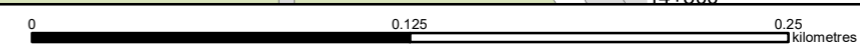

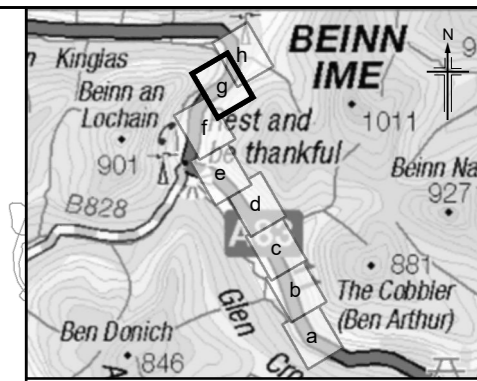

- Legend**
- Route Corridor 1 - Junctions and lay-bys**
- Access Road
 - B Class Road
 - Lay-by
 - Residential Access
- Existing Structure Locations**
- ▲ Existing Bridge Locations
 - ▲ Existing location of culverts over 900mm in diameter
 - ▲ Existing Retaining Wall Locations
- Existing carriageway alignment below standard**
- One step below desirable minimum
 - Two steps below desirable minimum
 - Three steps below desirable minimum or greater
- Notes**
- Figure covers A83 programme extents - 9+500 to 15+750
 - Locations of culverts under 900mm in diameter have not been shown
 - Existing structures are shown as per the available location information extracted from IRIS
 - Drawings cover the existing A83 Trunk Road through extents of Route Corridor 1
 - All dimensions are in metres unless noted otherwise

Rev.	Rev. Date	Purpose of revision	Orig/Dwn	Checkd	Rev'd	Apprv'd
C02	29/04/2021	Issued to Client	HM	RC	SB	DR

JACOBS AECOM




Drawing title



DMRB STAGE 1 ASSESSMENT
FIGURE 3G
EXISTING CONDITIONS FOR ROUTE
CORRIDOR 1

Sheet 07 of 08

Drawing Status	A1 - ACCEPTED - BRIEF	Suitability	A1
Scale	1:2,500 @ A3	DO NOT SCALE	
JACOBS No.	B2356701		
Client No.			
Drawing number	A83AAB-JAC-GEN-COR_01-DR-CX-0009	Rev	C02

© Crown copyright 2021. You may re-use this information (excluding logos) free of charge in any format or medium, under the terms of the Open Government Licence. To view this licence, visit <http://www.nationalarchives.gov.uk/open-government-licence/> or e-mail pedigonal@nationalarchives.gov.uk Where we have identified any third party copyright information you will need to obtain permission from the copyright holders concerned. Limitation: This drawing has been prepared on behalf of, and for the exclusive use of Jacobs' Client, and is subject to, and issued in accordance with, the provisions of the contract between Jacobs and the Client. Jacobs accepts no liability or responsibility whatsoever for, or in respect of, any use of, or reliance upon, this drawing by any third party.

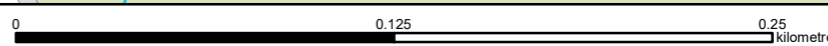

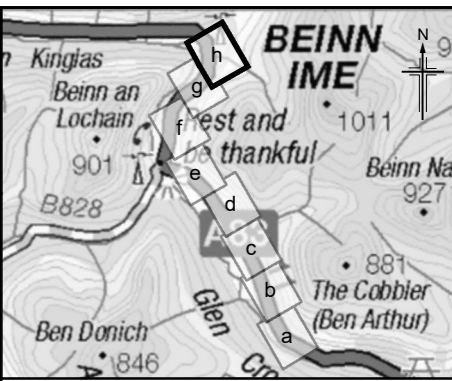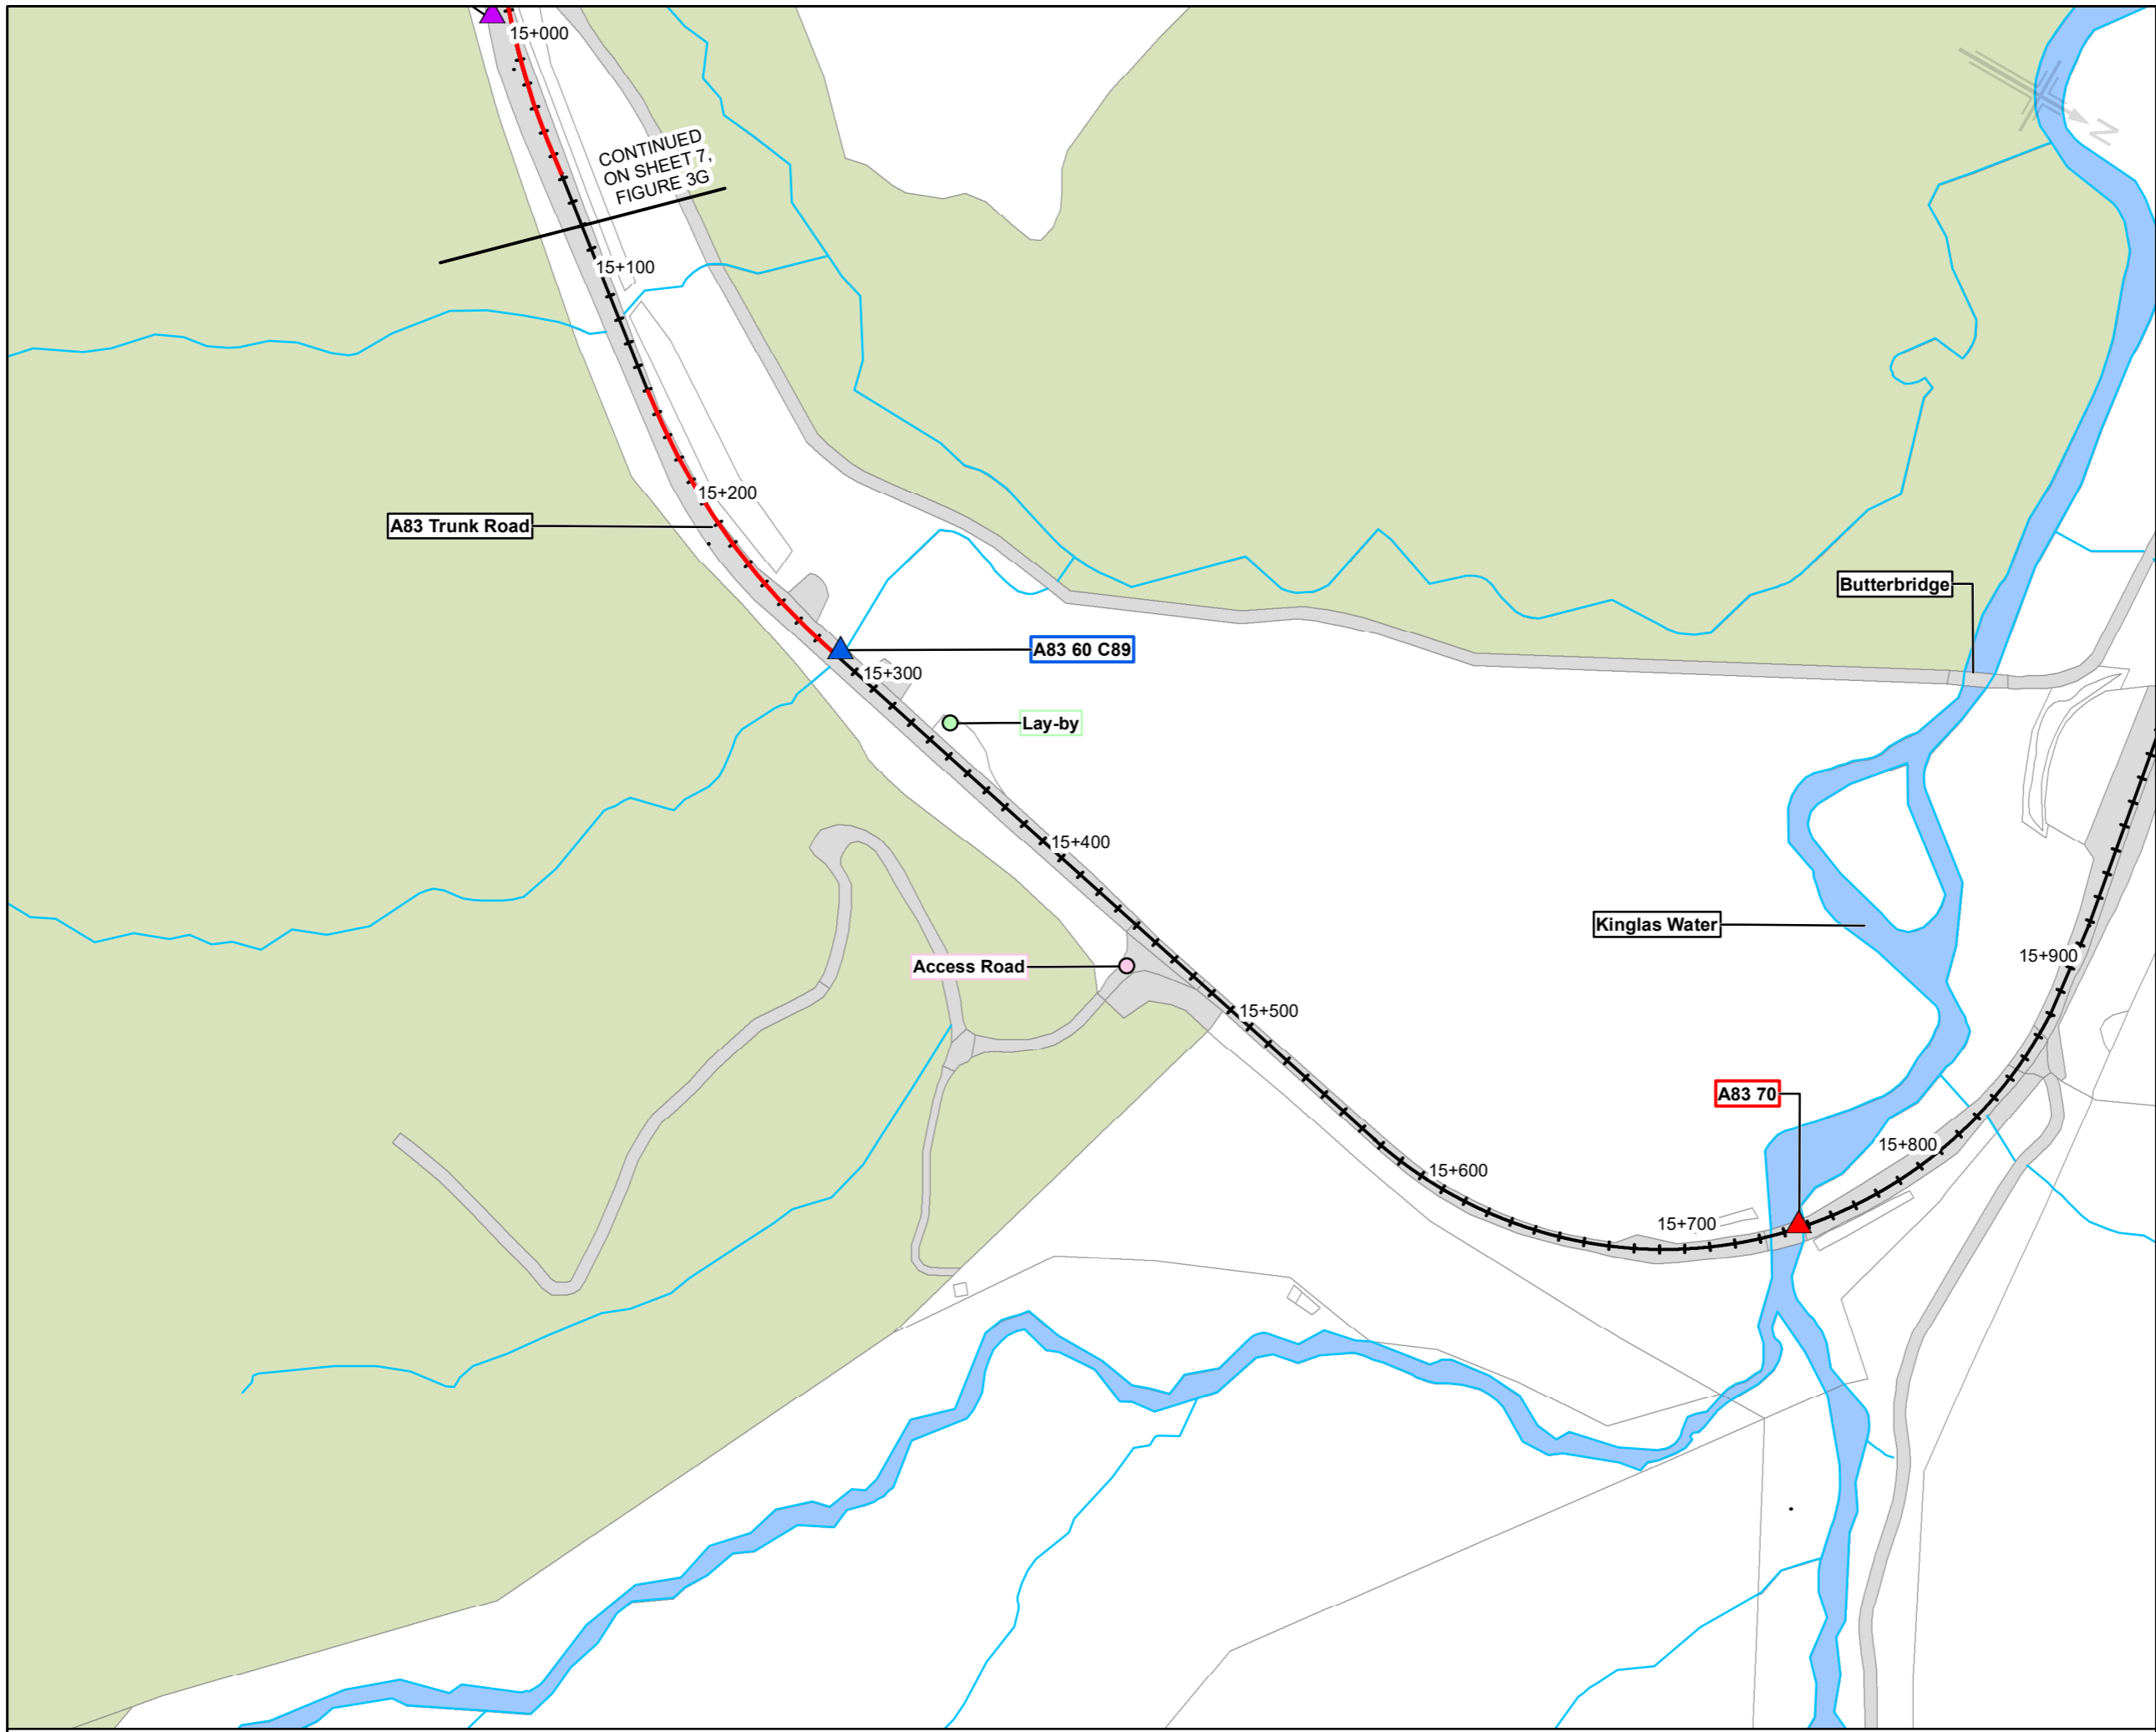

- Legend**
- Route Corridor 1 - Junctions and lay-bys**
- Access Road
 - B Class Road
 - Lay-by
 - Residential Access
- Existing Structure Locations**
- ▲ Existing Bridge Locations
 - ▲ Existing location of culverts over 900mm in diameter
 - ▲ Existing Retaining Wall Locations
- Existing carriageway alignment below standard**
- One step below desirable minimum
 - Two steps below desirable minimum
 - Three steps below desirable minimum or greater

Notes

- Figure covers A83 programme extents - 9+500 to 15+750
- Locations of culverts under 900mm in diameter have not been shown
- Existing structures are shown as per the available location information extracted from IRIS
- Drawings cover the existing A83 Trunk Road through extents of Route Corridor 1
- All dimensions are in metres unless noted otherwise

Rev.	Rev. Date	Purpose of revision	Orig/Dwn	Checkd	Rev'd	Apprv'd
C02	29/04/2021	Issued to Client	HM	RC	SB	DR

JACOBS AECOM




Drawing title



DMRB STAGE 1 ASSESSMENT
FIGURE 3H
EXISTING CONDITIONS FOR ROUTE
CORRIDOR 1

Sheet 08 of 08

Drawing Status	A1 - ACCEPTED - BRIEF	Suitability	A1
Scale	1:2,500 @ A3	DO NOT SCALE	
JACOBS No.	B2356701		
Client No.			
Drawing number	A83AAB-JAC-GEN-COR_01-DR-CX-0010	Rev	C02

© Crown copyright 2021. You may re-use this information (excluding logos) free of charge in any format or medium, under the terms of the Open Government Licence. To view this licence, visit <http://www.nationalarchives.gov.uk/open-government-licence/> or e-mail publicinformation@nationalarchives.gov.uk Where we have identified any third party copyright information you will need to obtain permission from the copyright holders concerned. Limitation: This drawing has been prepared on behalf of, and for the exclusive use of Jacobs' Client, and is subject to, and issued in accordance with, the provisions of the contract between Jacobs and the Client. Jacobs accepts no liability or responsibility whatsoever for, or in respect of, any use of, or reliance upon, this drawing by any third party.

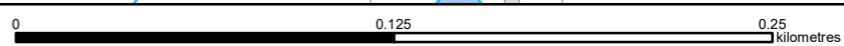

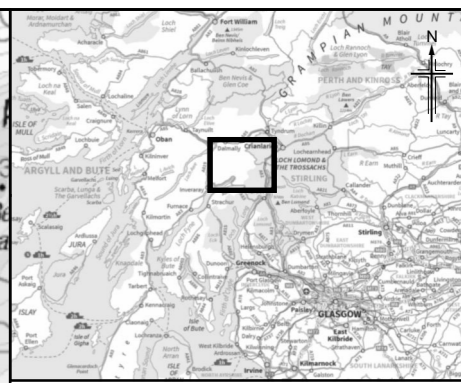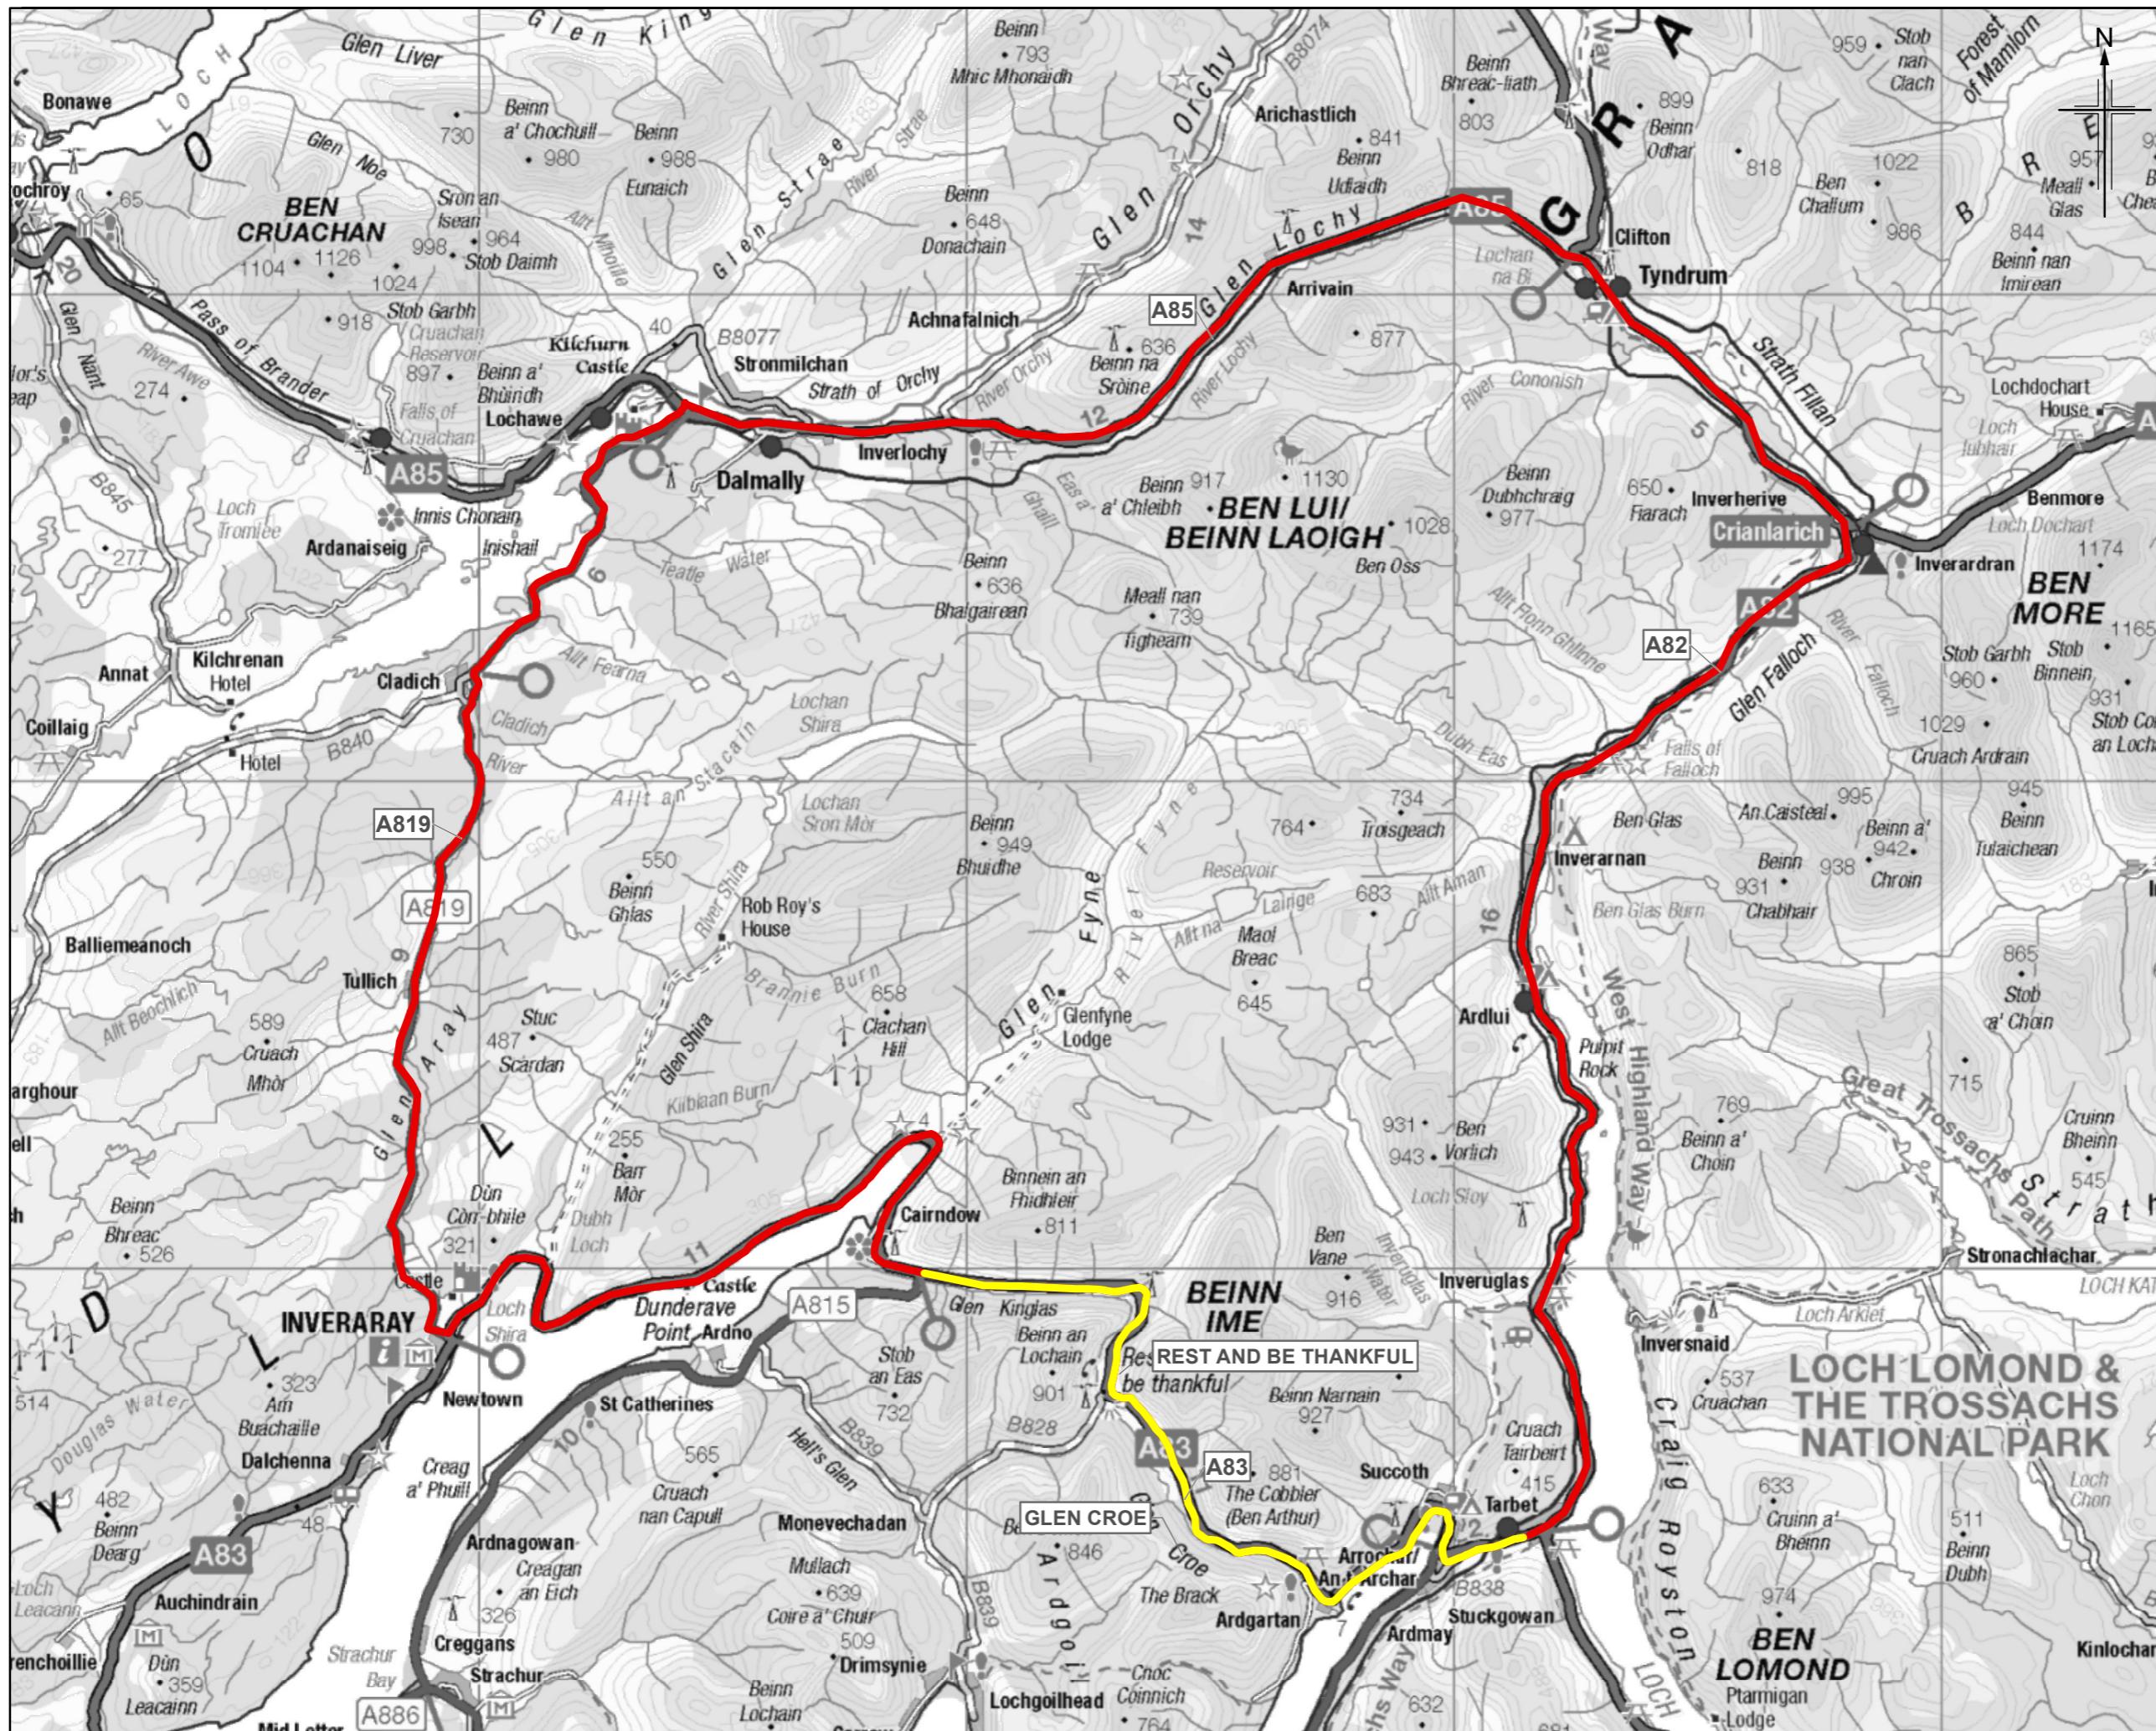

Legend

- Diversion Route
- Road Closure

Rev.	Rev. Date	Issued to Client	GB	RC	SB	DR
C02	29/04/2021					
Rev.	Rev. Date	Purpose of revision	Orig/Dwn	Checkd	Rev'd	Apprv'd

JACOBS AECOM






DMRB STAGE 1 ASSESSMENT
FIGURE 4
GLEN CROE ROAD CLOSURE AND
ASSOCIATED DIVERSION ROUTE

Sheet 01 of 01

Drawing Status	A1 - ACCEPTED - BRIEF	Suitability	A1
Scale	1:130,000 @ A3	DO NOT SCALE	
JACOBS No.	B2356701		
Drawing number	A83AAB-JAC-GEN-COR_01-DR-CX-0011	Rev	C02

© Crown copyright 2021. You may re-use this information (excluding logos) free of charge in any format or medium, under the terms of the Open Government Licence. To view this licence, visit <http://www.nationalarchives.gov.uk/open-government-licence/> or e-mail open@nationalarchives.gov.uk Where we have identified any third party copyright information you will need to obtain permission from the copyright holders concerned. This drawing has been prepared on behalf of, and for the exclusive use of, the Client, and is subject to, and issued in accordance with, the provisions of the contract between Jacobs and the Client. Jacobs accepts no liability or responsibility whatsoever for, or in respect of, any use of, or reliance upon, this drawing by any third party.

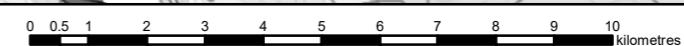

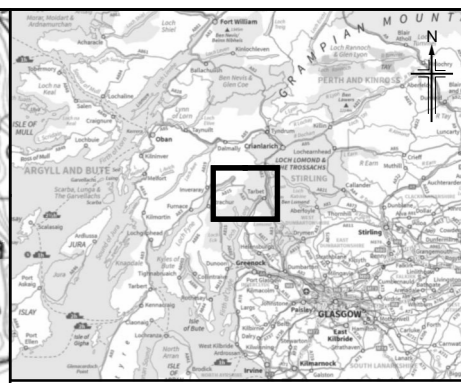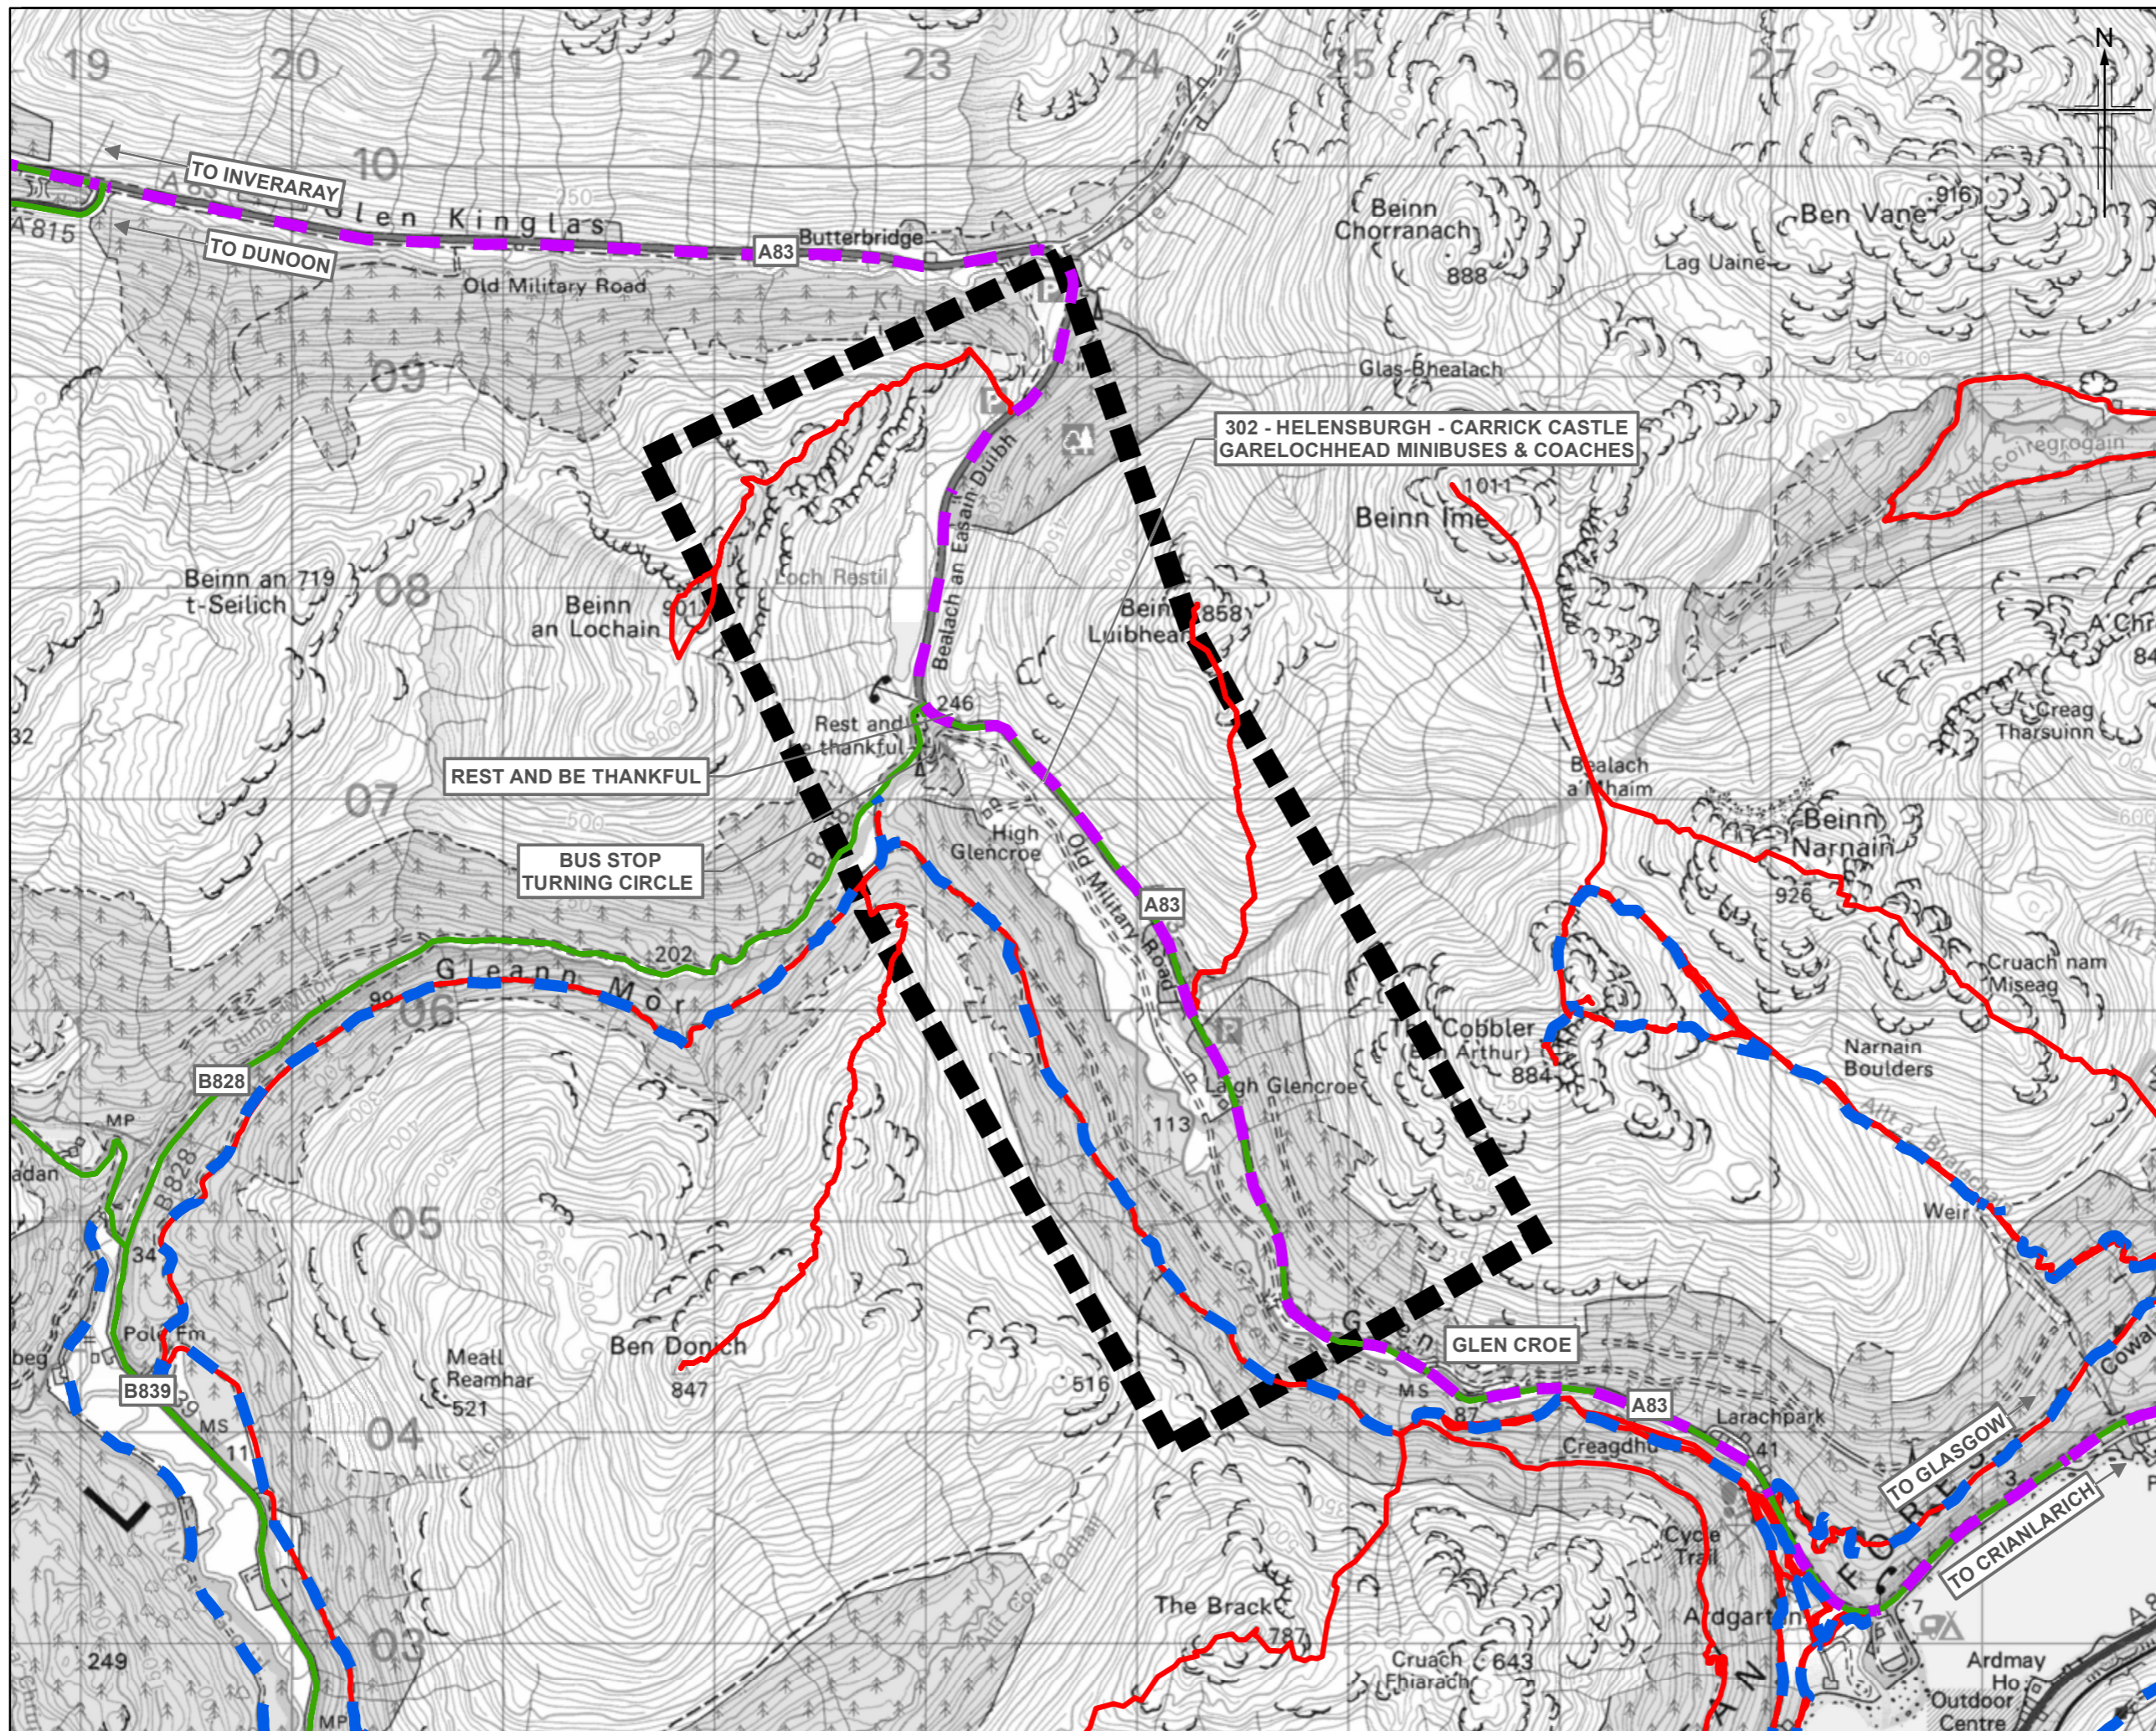

- Legend**
- Route Corridor 1
 - Loch Lomond and the Trossachs National Park Authority Core Paths
 - Regional Bus Route
 - Strategic Bus Route
 - Paths Identified by Hillwalking Scotland/Forestry and Land Scotland

C02	29/04/2021	Issued to Client	GB	RC	SB	DR
Rev.	Rev. Date	Purpose of revision	Orig/Dwn	Checkd	Rev'd	Apprv'd

Jacobs AECOM



Drawing title
**DMRB STAGE 1 ASSESSMENT
 FIGURE 5
 BUS AND NMU ROUTES IN AND
 AROUND ROUTE CORRIDOR 1**

Sheet 01 of 01

Drawing Status	A1 - ACCEPTED - BRIEF	Suitability	A1
Scale	1:30,000 @ A3	DO NOT SCALE	
Jacobs No.	B2356701		
Client No.			
Drawing number	A83AAB-JAC-GEN-COR_01-DR-CX-0012	Rev	C02

© Crown copyright 2021. You may re-use this information (excluding logos) free of charge in any format or medium, under the terms of the Open Government Licence. To view this licence, visit <http://www.nationalarchives.gov.uk/eng/open-government-licence/> or e-mail: open@nationalarchives.gov.uk Where we have identified any third party copyright information you will need to obtain permission from the copyright holders concerned. Limitation: This drawing has been prepared on behalf of, and for the exclusive use of Jacobs' Client, and is subject to, and issued in accordance with, the provisions of the contract between Jacobs and the Client. Jacobs accepts no liability or responsibility whatsoever for, or in respect of, any use of, or reliance upon, this drawing by any third party.

