

- Legend**
- Proposed Scheme (as per Draft Orders)
 - SUDS (e.g Basin or Pond)*
 - Study Area - 250m
 - Cuttings
 - Culverts
 - } Potentially Contaminated Sources

* Actual shape of pond/basin will be subject to detailed design

Rev.	Rev. Date	ES Publication	HM	RT	IC	ENG
0	NOV 2016					
		Purpose of revision	Ong/Dwn	Checkd	Rev'd	Apprv'd

JACOBS
 65 Bedford Street, Glasgow, G2 7NK, UK
 Tel: +44(0)141 243 8000 Fax: +44(0)141 226 3109
 www.jacobs.com

Client

 TRANSPORT SCOTLAND
 COMHDAIL ALBA



Project

A96
 DUALLING
 INVERNESS TO NAIRN
 (incl. Nairn Bypass)

Drawing title
Figure 12.1a
Environmental Statement
Potentially Contaminated Sources
 Sheet 1 of 8

Drawing Status	FINAL		
Scale	1:15,000	@ A3	DO NOT SCALE
Jacobs No.	B2103500		
BIM No.			
Drawing number	B2103500/EN/EIA/DR/1201a		
			Rev 0

This drawing is not to be used in whole or part other than for the intended purpose and project as defined on this drawing. Refer to the contract for full terms and conditions.

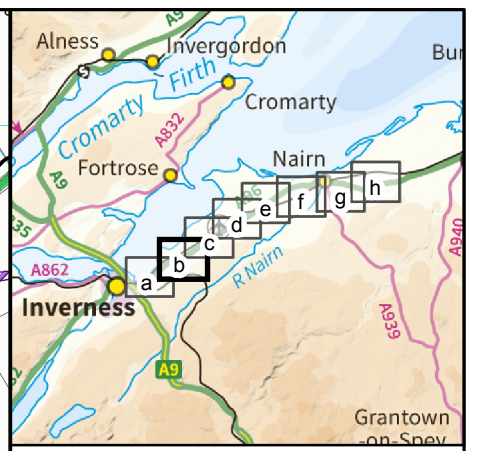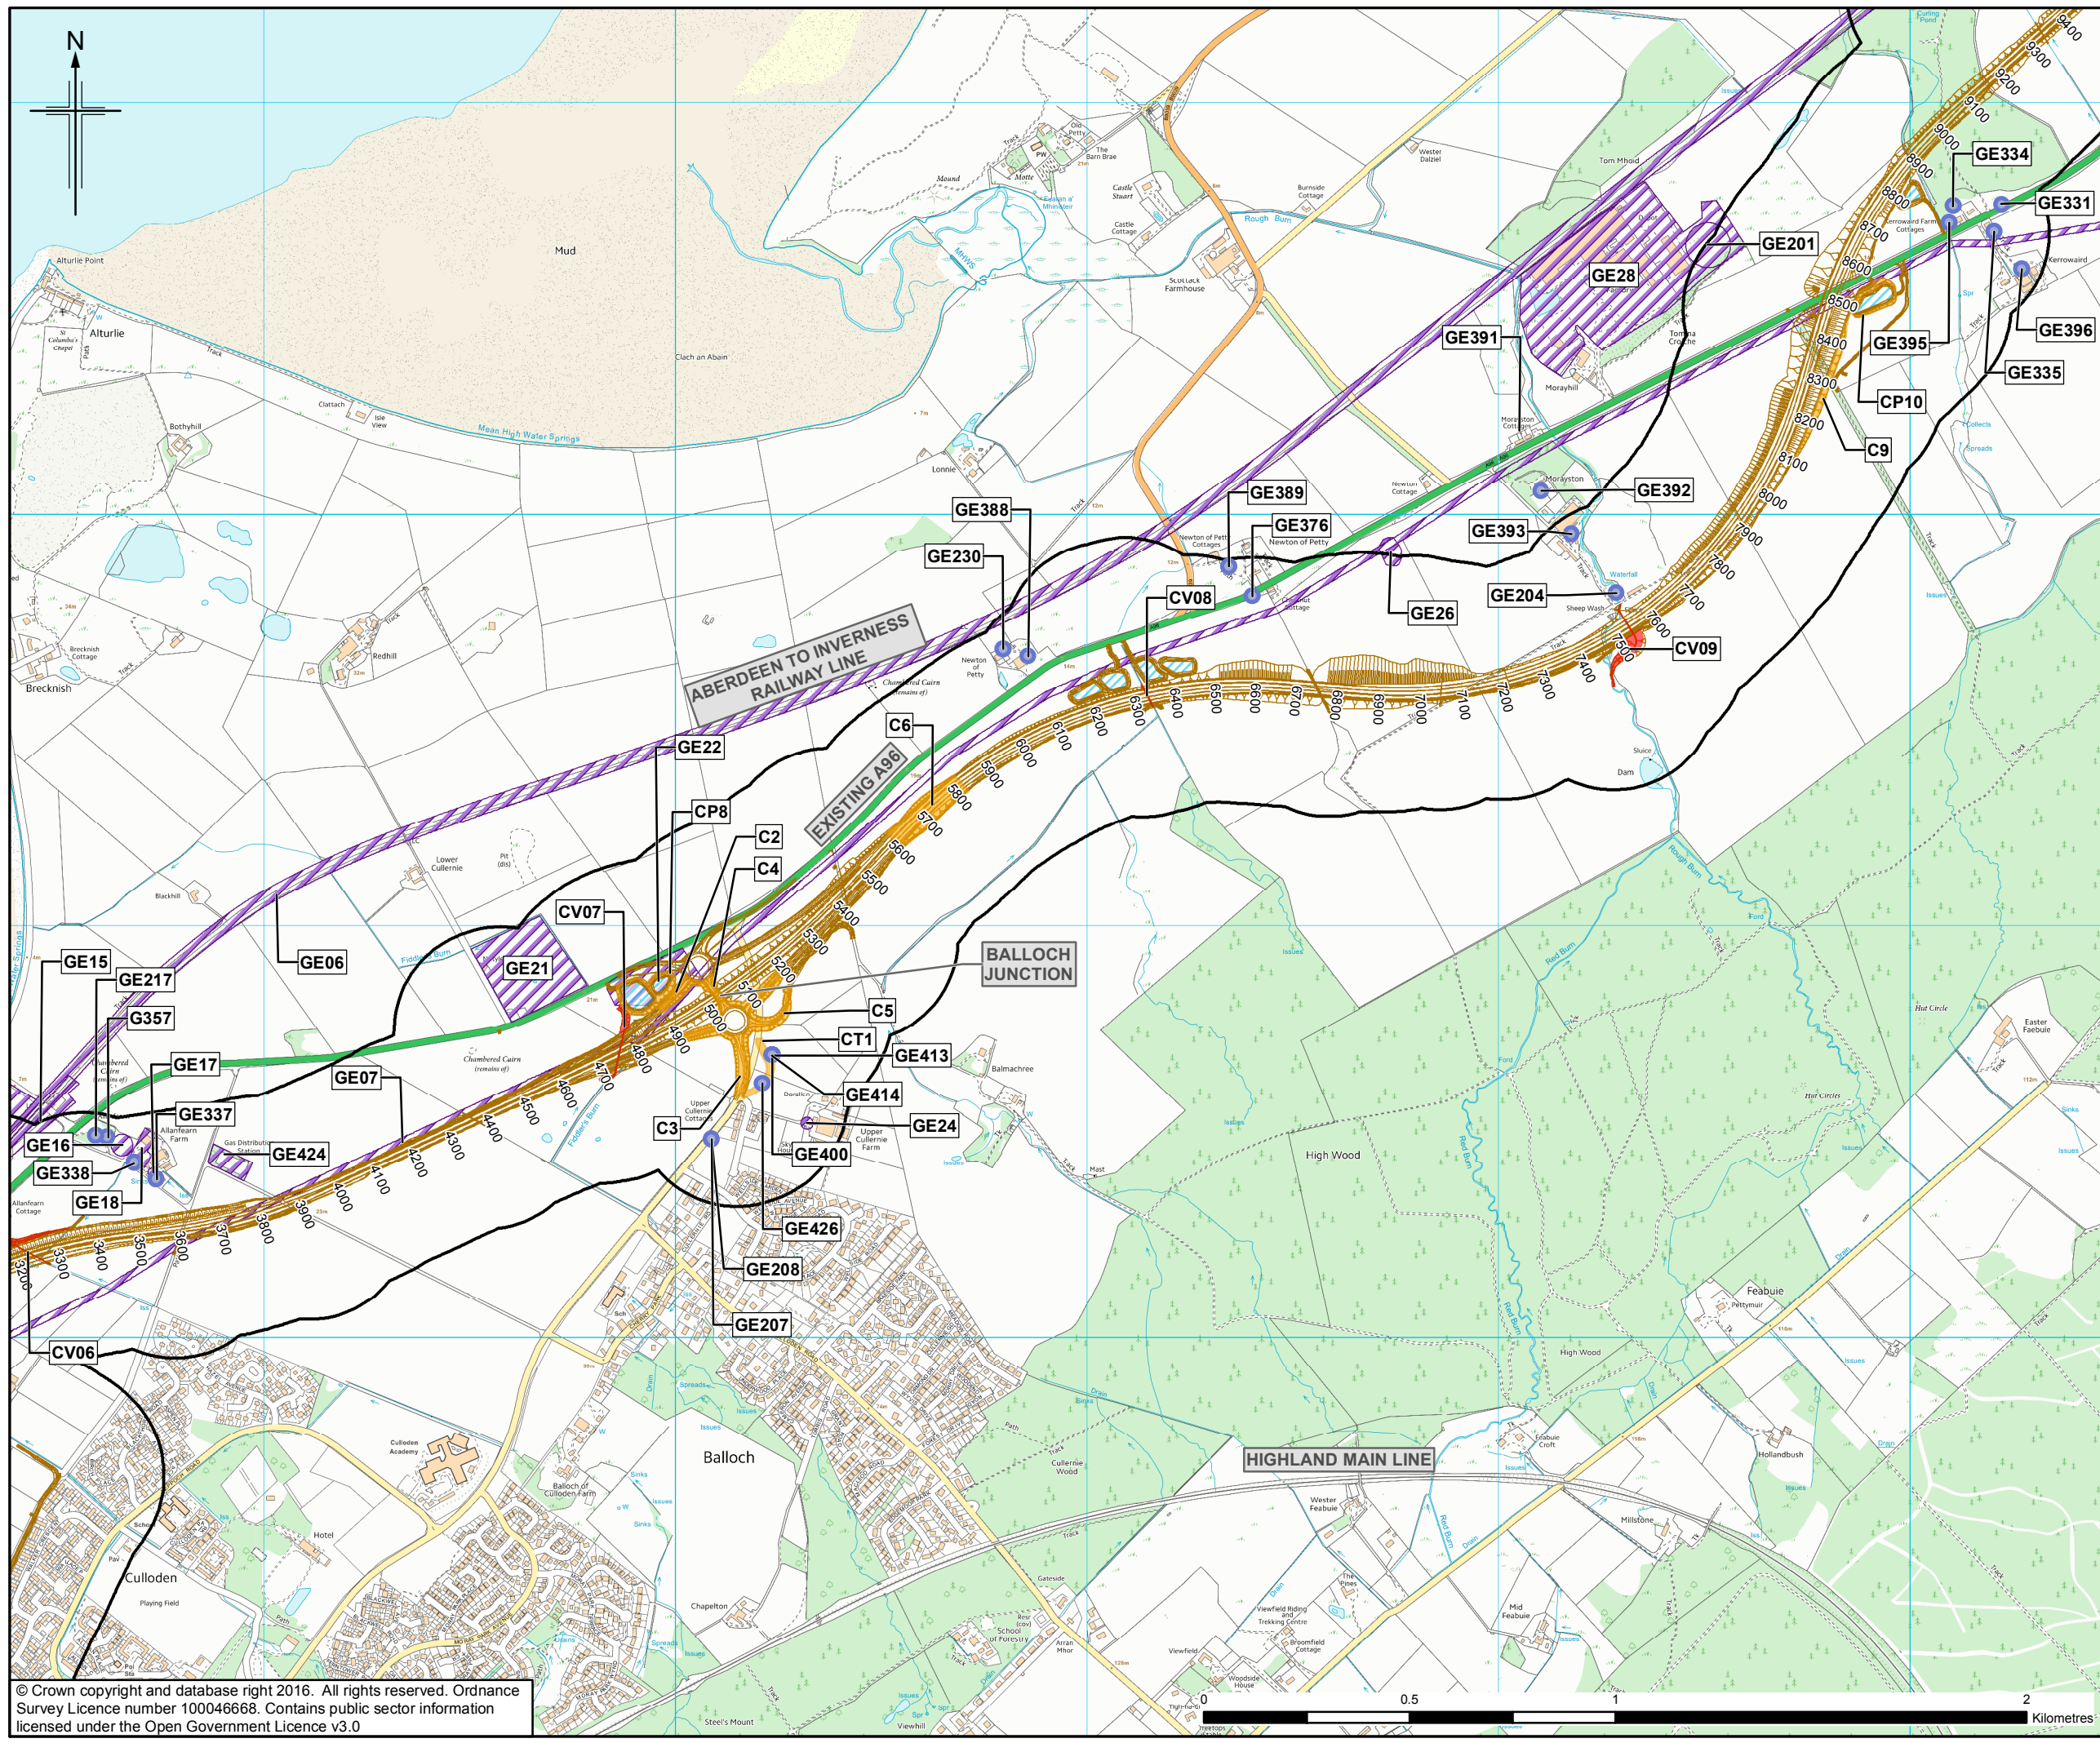

- Legend**
- Proposed Scheme (as per Draft Orders)
 - SUDS (e.g Basin or Pond)*
 - Study Area - 250m
 - Cuttings
 - Culverts
 - } Potentially Contaminated Sources

* Actual shape of pond/basin will be subject to detailed design

0	NOV 2016	ES Publication	HM	RT	IC	ENG
Rev.	Rev. Date	Purpose of revision	Orig/Dwn	Checkd	Rev'd	Apprv'd

JACOBS
 66 Belford Street, Glasgow, G2 7NK, UK
 Tel: +44(0)141 243 8000 Fax: +44(0)141 226 3109
 www.jacobs.com

Client

 TRANSPORT SCOTLAND
 COMH-DHAIL ALBA



Project

A96
 DUALLING
 INVERNESS TO NAIRN
 (incl. Nairn Bypass)

Drawing title
Figure 12.1b
Environmental Statement
Potentially Contaminated Sources
 Sheet 2 of 8

Drawing Status	FINAL	
Scale	1:15,000 @ A3	DO NOT SCALE
Jacobs No.	B2103500	
BIM No.		
Drawing number	B2103500/EN/EIA/DR/1201b	Rev 0

This drawing is not to be used in whole or part other than for the intended purpose and project as defined on this drawing. Refer to the contract for full terms and conditions.

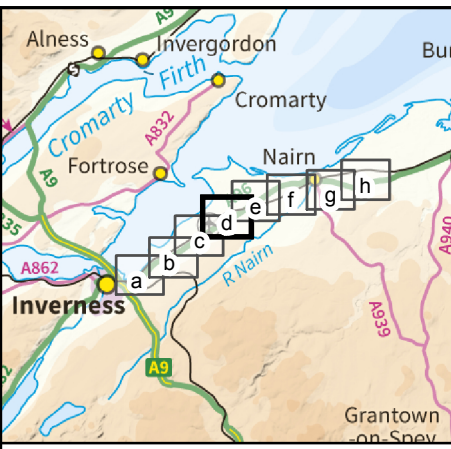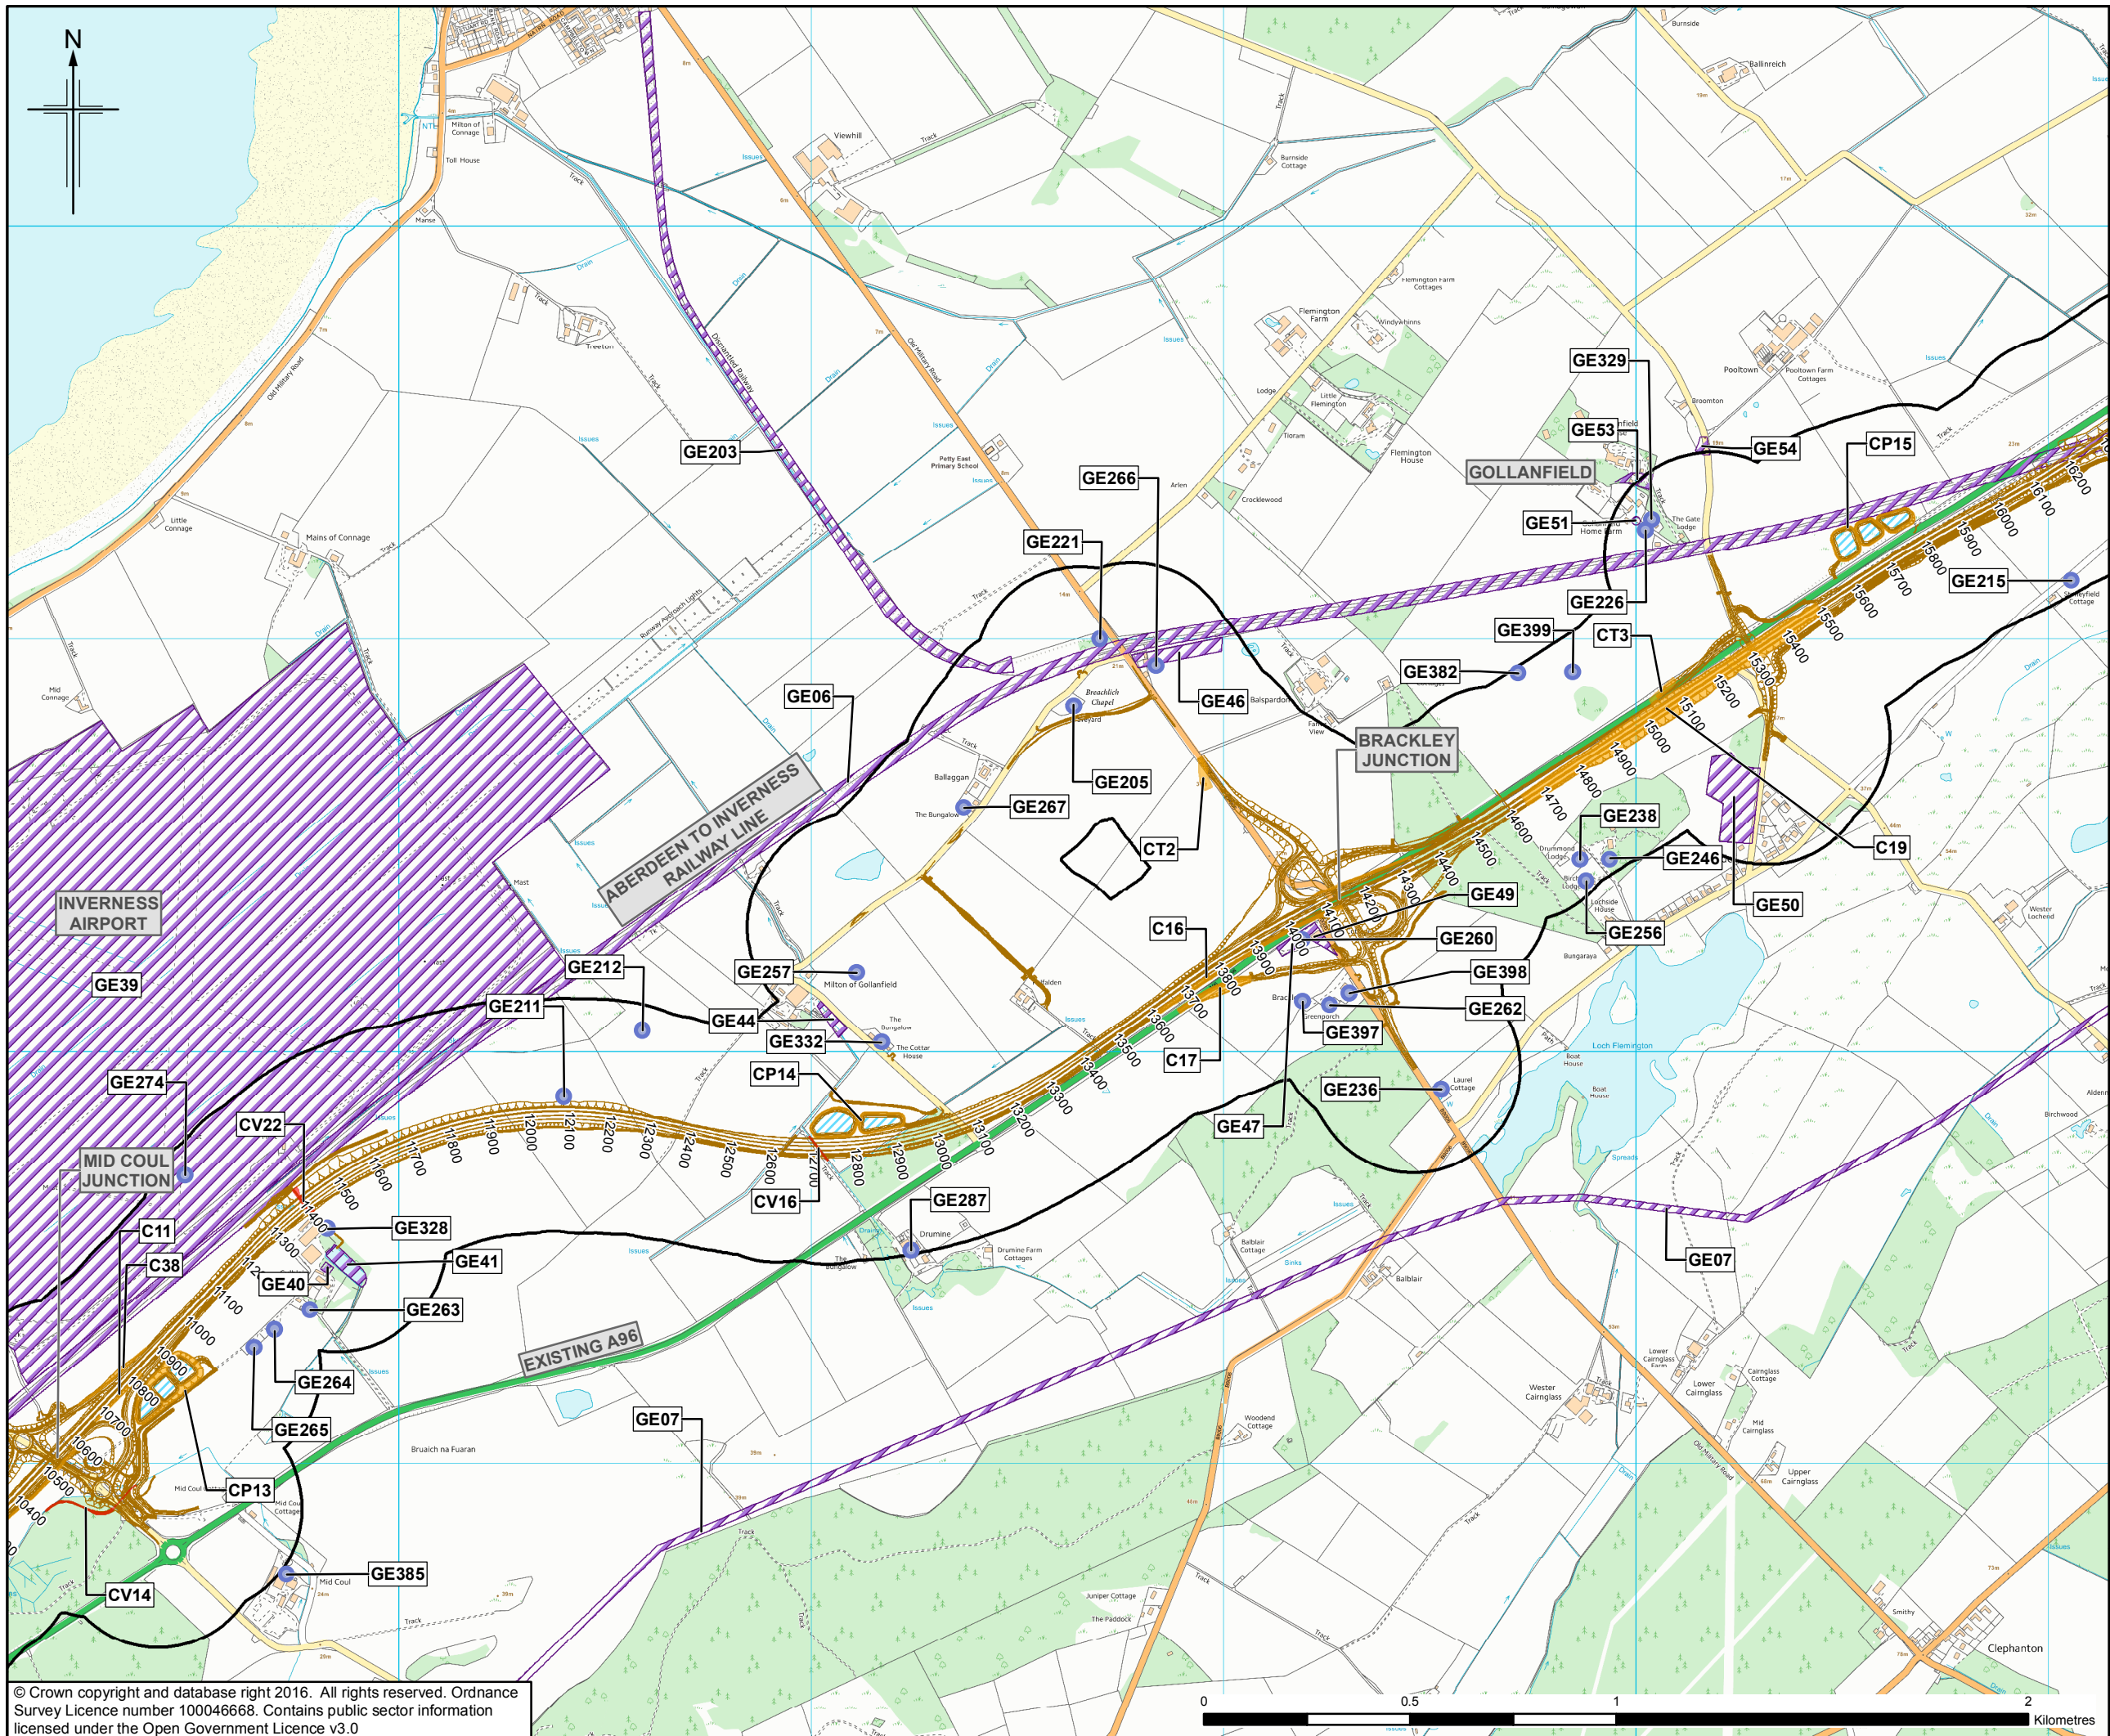

- Legend**
- Proposed Scheme (as per Draft Orders)
 - SUDS (e.g Basin or Pond)*
 - Study Area - 250m
 - Cuttings
 - Culverts
 - } Potentially Contaminated Sources



* Actual shape of pond/basin will be subject to detailed design

Rev.	Rev. Date	ES Publication	HM	RT	IC	ENG
0	NOV 2016					



Drawing title		
Figure 12.1d Environmental Statement Potentially Contaminated Sources		
Sheet 4 of 8		
Drawing Status	FINAL	
Scale	1:15,000 @ A3	DO NOT SCALE
Jacobs No.	B2103500	
BIM No.		
Drawing number	B2103500/EN/EIA/DR/1201d	Rev 0



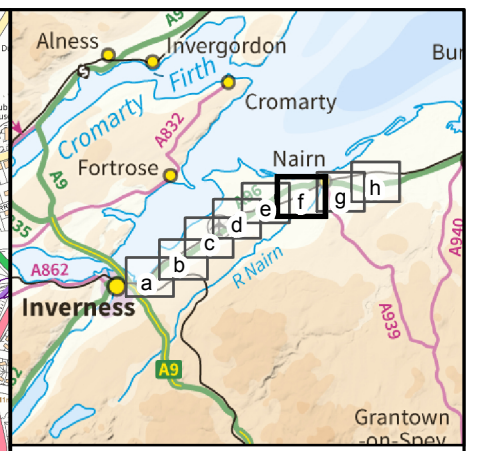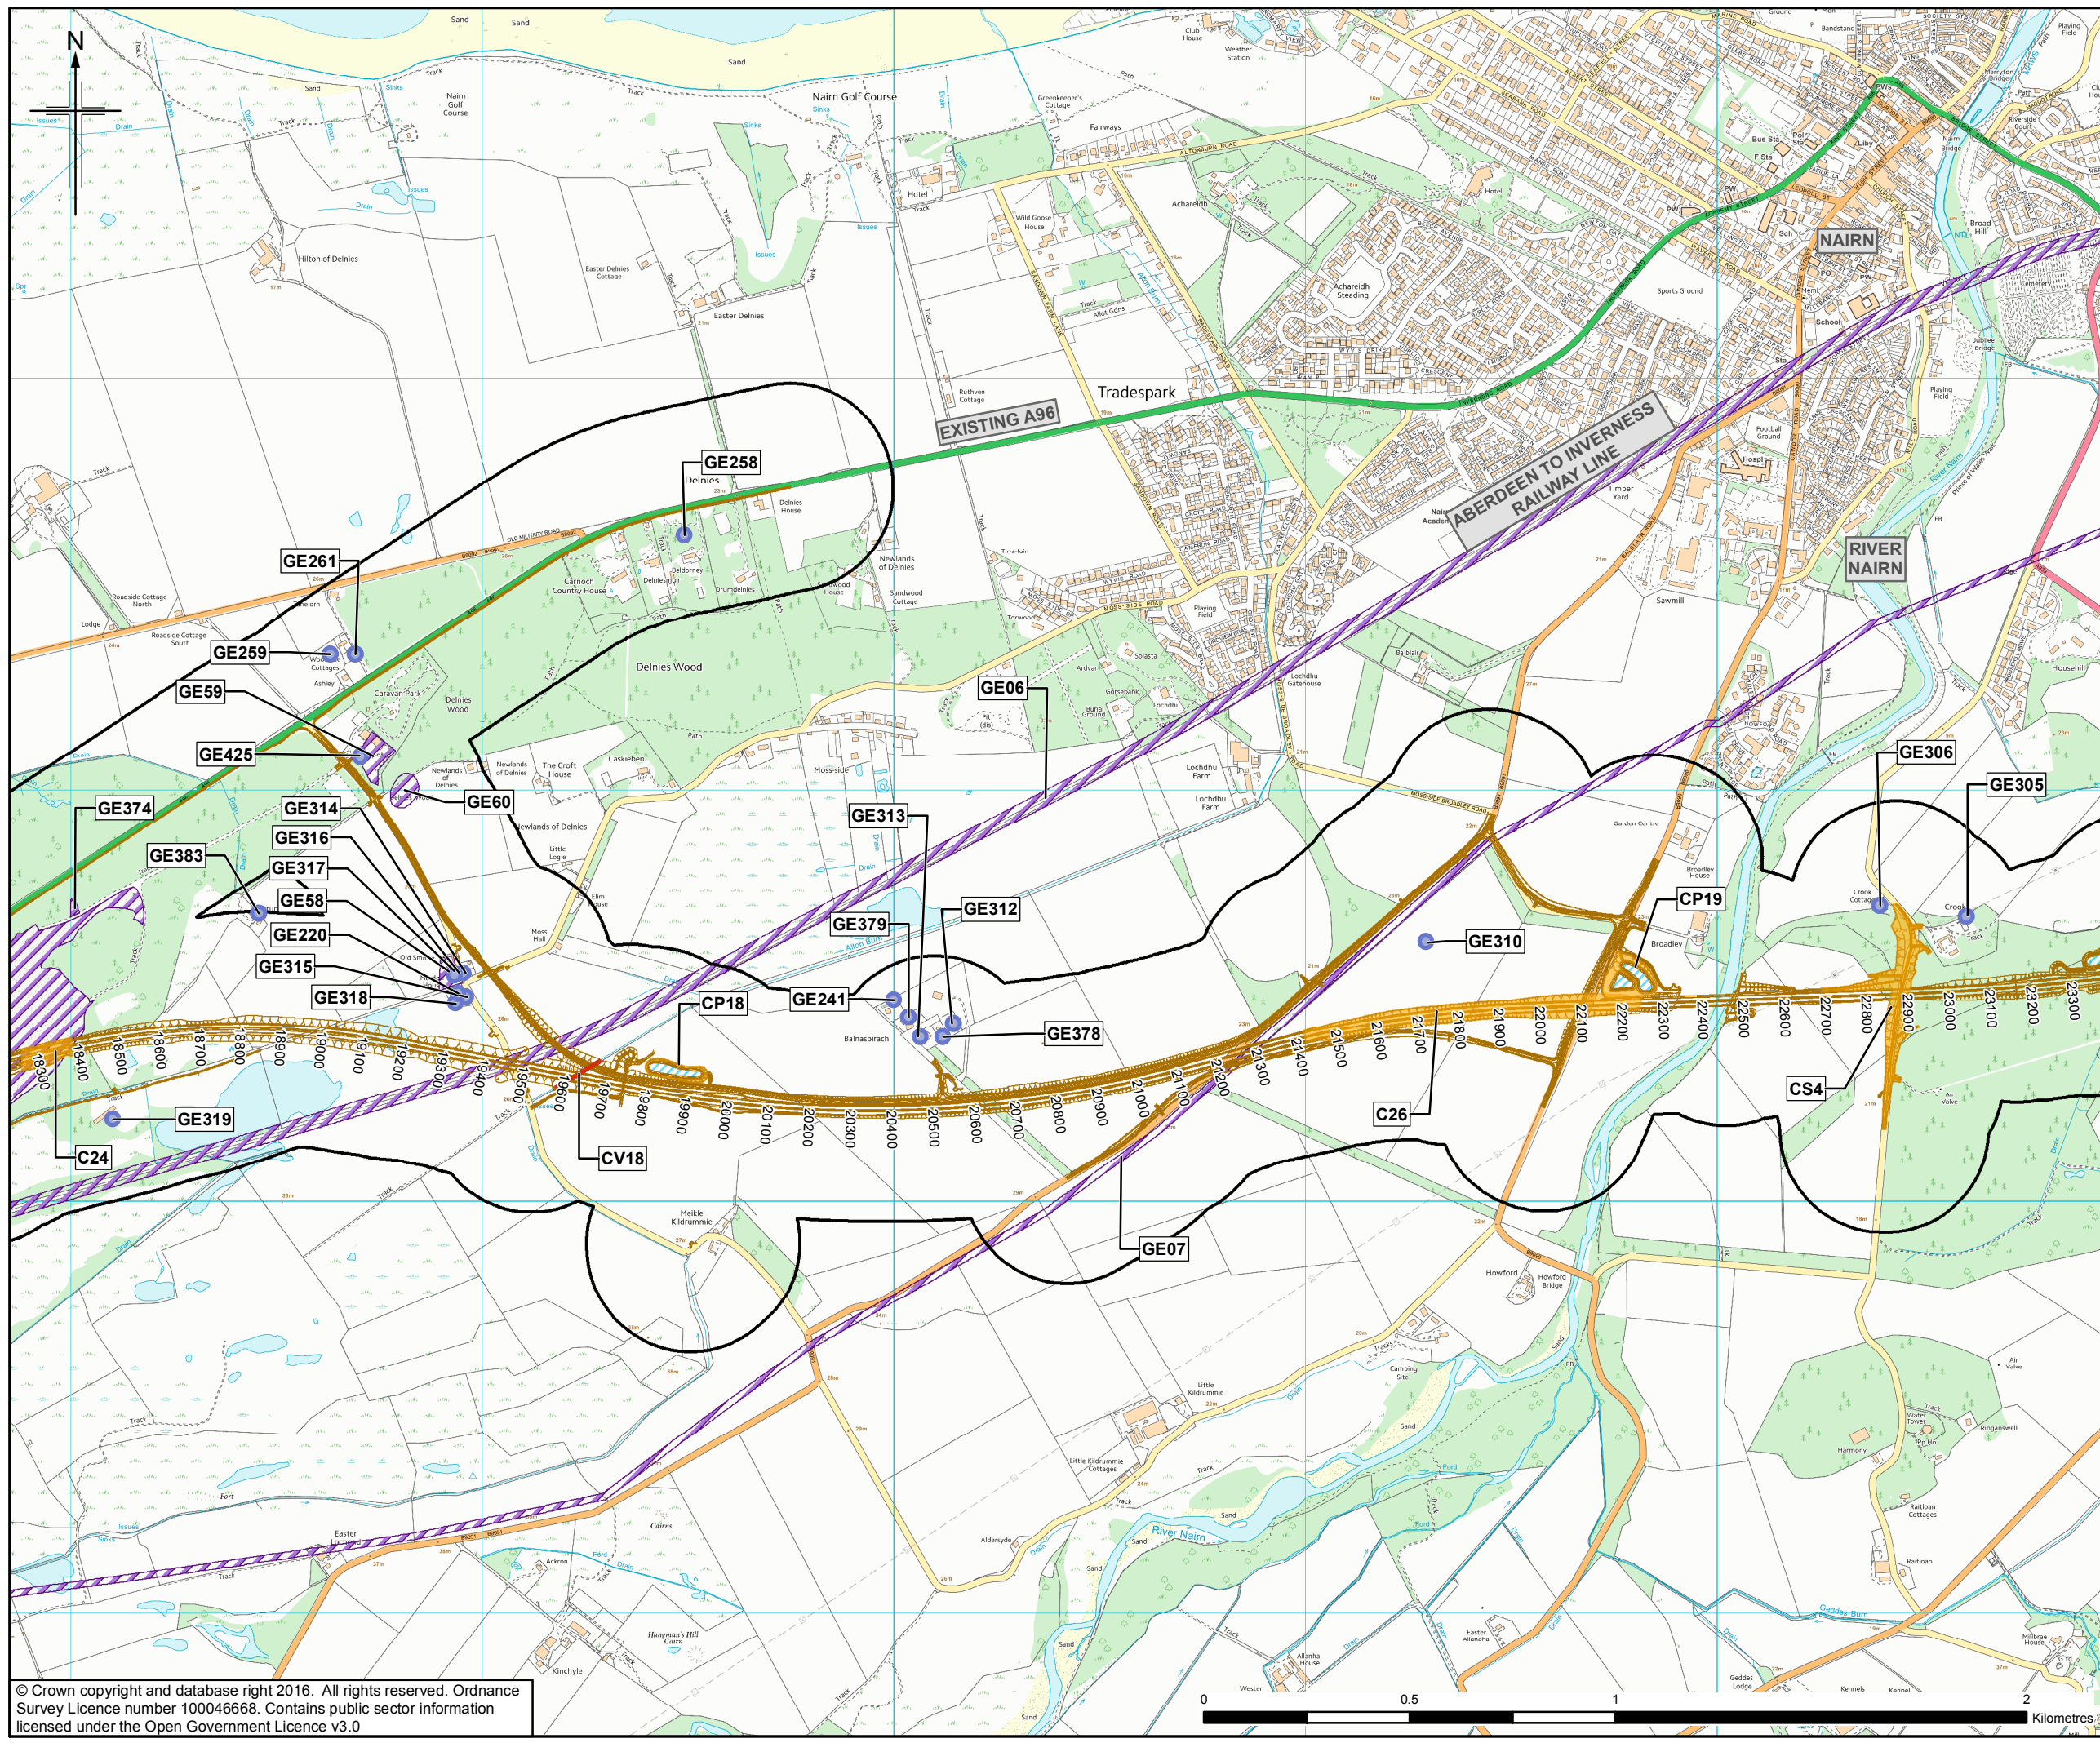

- Legend**
- Proposed Scheme (as per Draft Orders)
 - SUDS (e.g Basin or Pond)*
 - Study Area - 250m
 - Cuttings
 - Culverts
 - } Potentially Contaminated Sources

* Actual shape of pond/basin will be subject to detailed design

0	NOV 2016	ES Publication	HM	RT	IC	ENG
Rev.	Rev. Date	Purpose of revision	Orig/Dwn	Checkd	Rev'd	Apprv'd

JACOBS
 55 Bedford Street, Glasgow, G2 7NK, UK
 Tel: +44(0)141 243 8000 Fax: +44(0)141 226 3109
 www.jacobs.com

Client

 TRANSPORT SCOTLAND
 COMHDAIL ALBA


Project



A96
 DUALLING
 INVERNESS TO NAIRN
 (incl. Nairn Bypass)

Drawing title
Figure 12.1f
Environmental Statement
Potentially Contaminated Sources
 Sheet 6 of 8

Drawing Status	FINAL		
Scale	1:15,000	@ A3	DO NOT SCALE
Jacobs No.	B2103500		
BIM No.			
Drawing number	B2103500/EN/EIA/DR/1201f		
			Rev 0

This drawing is not to be used in whole or part other than for the intended purpose and project as defined on this drawing. Refer to the contract for full terms and conditions.

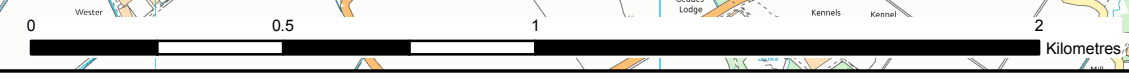

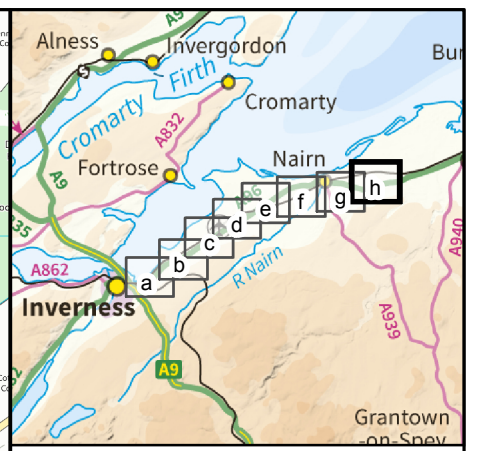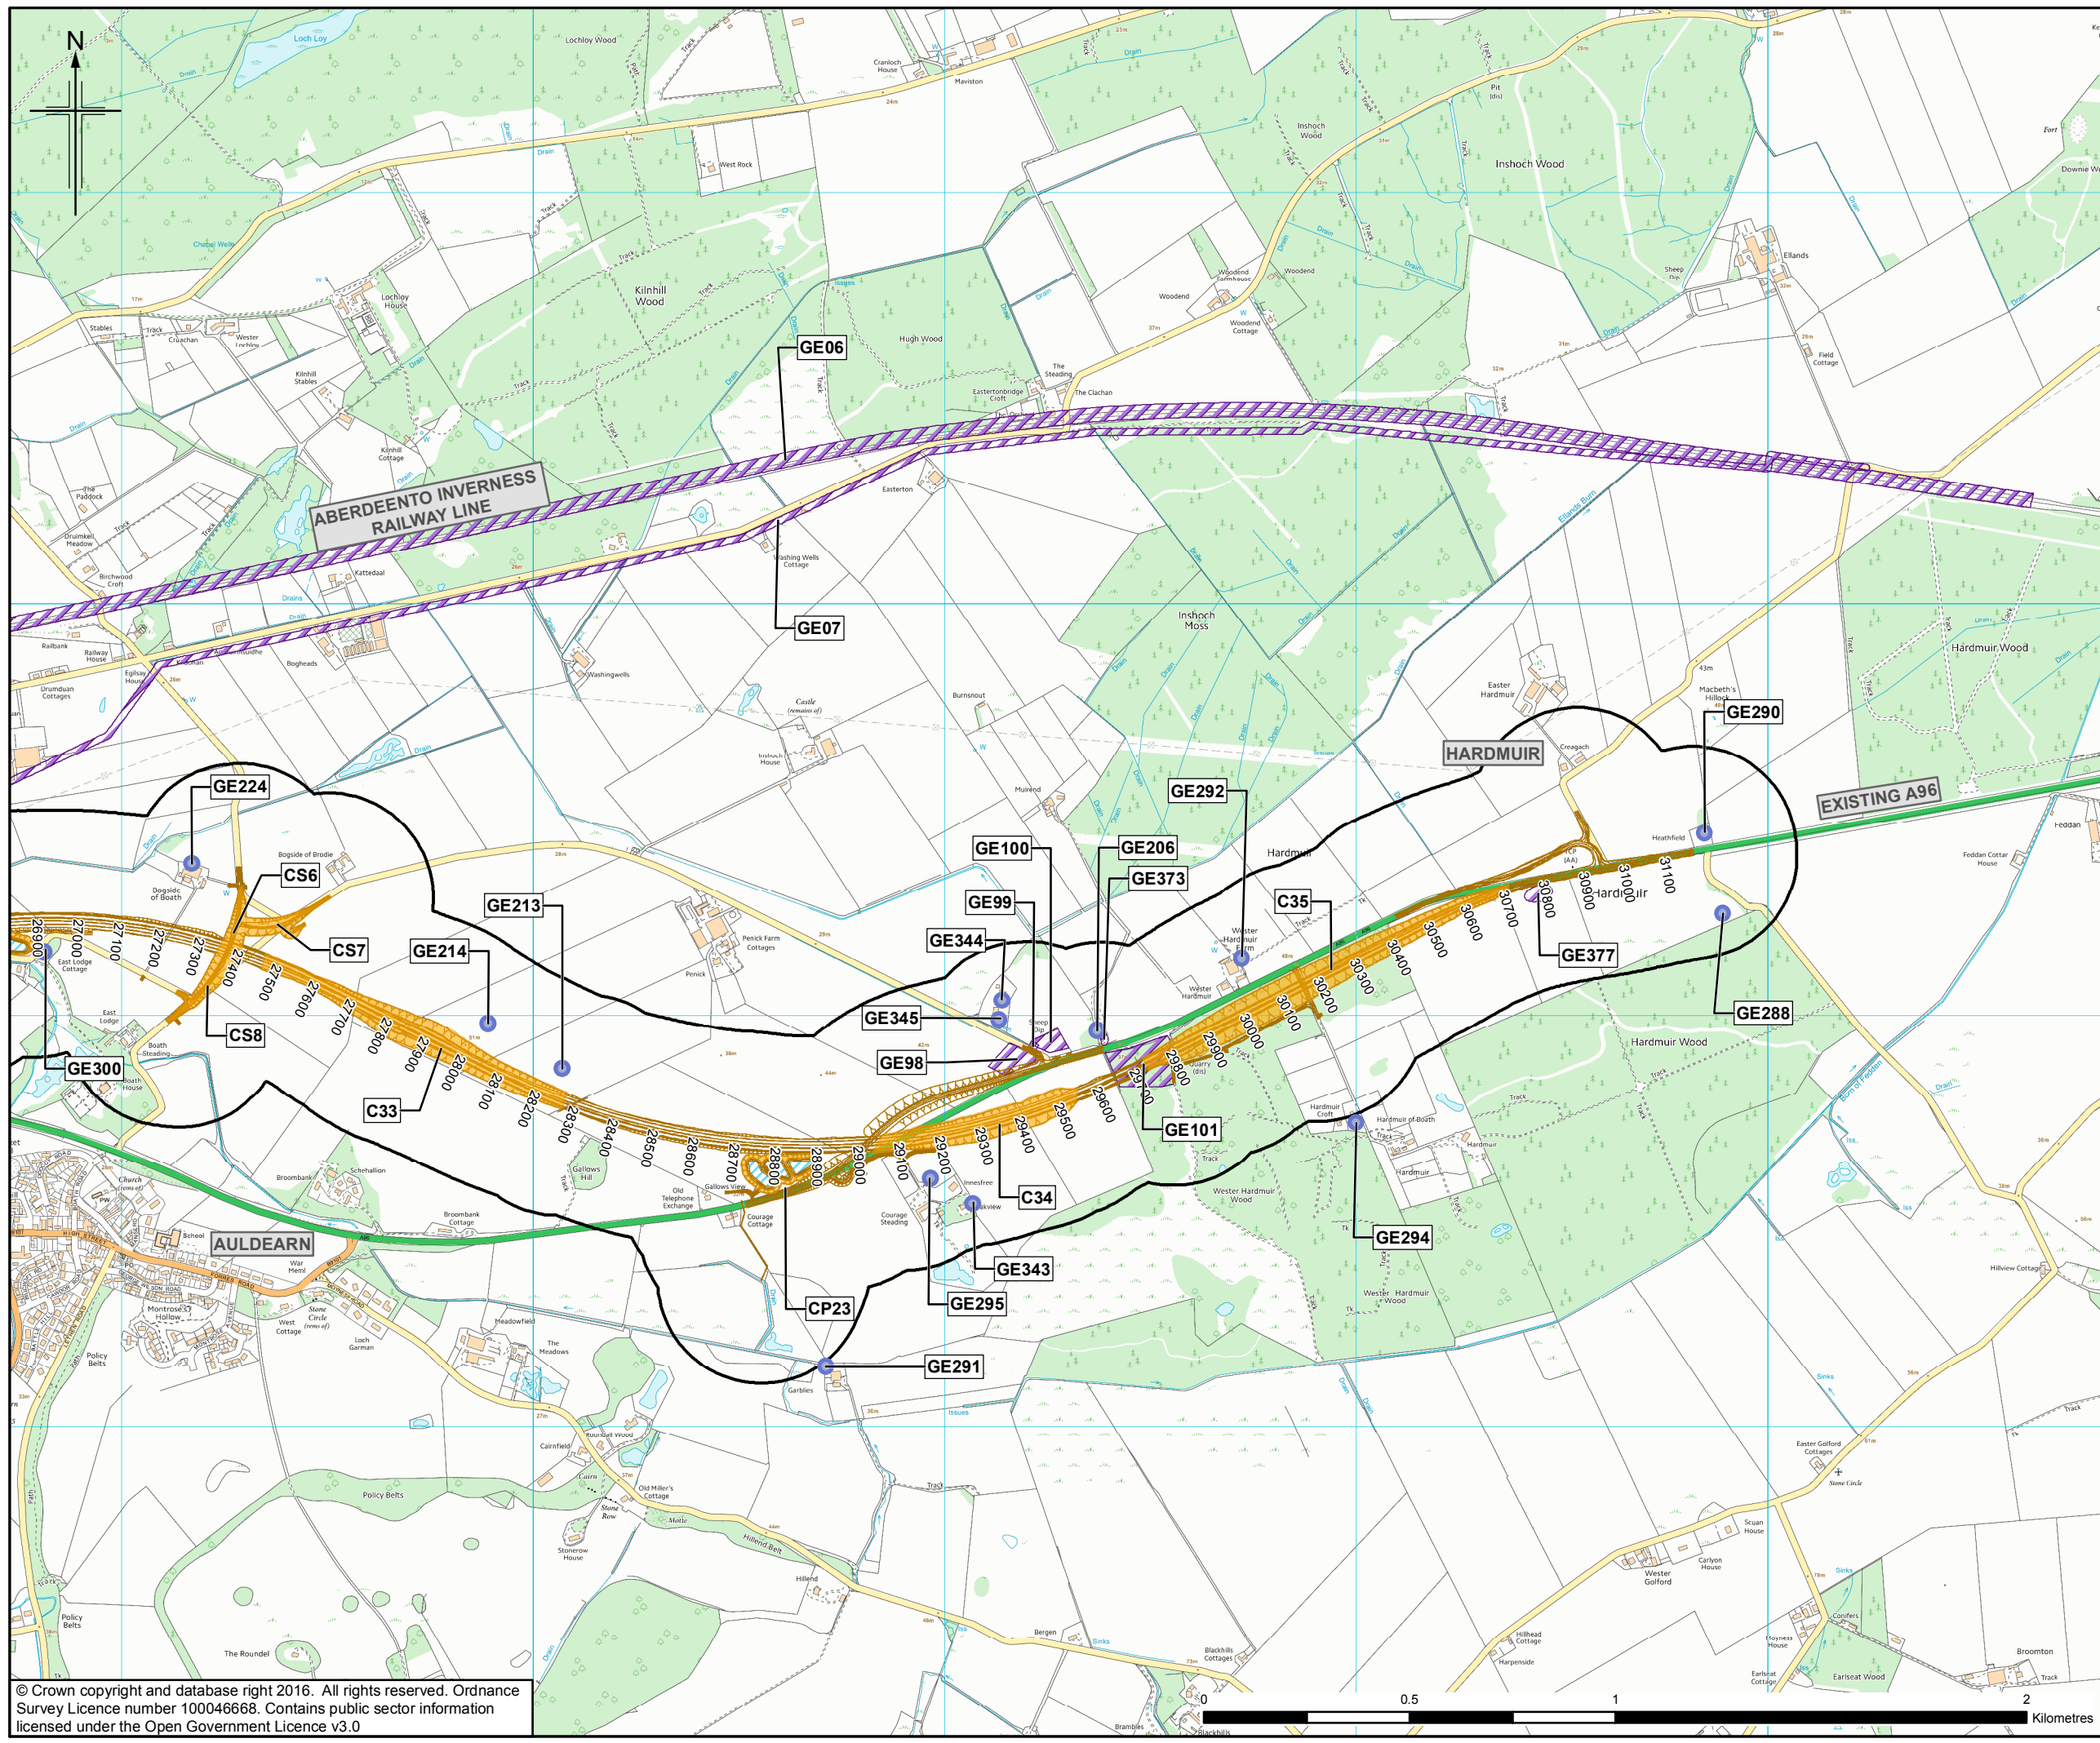

- Legend**
- Proposed Scheme (as per Draft Orders)
 - SUDS (e.g Basin or Pond)*
 - Study Area - 250m
 - Cuttings
 - Culverts
 - Potentially Contaminated Sources

* Actual shape of pond/basin will be subject to detailed design

0	NOV 2016	ES Publication	HM	RT	IC	ENG
Rev.	Rev. Date	Purpose of revision	Orig/Dwn	Checkd	Rev'd	Apprv'd

JACOBS
 55 Belford Street, Glasgow, G2 7NK, UK
 Tel: +44(0)141 243 8000 Fax: +44(0)141 226 3109
 www.jacobs.com

Client

 TRANSPORT SCOTLAND
 COMH-DHAIL ALBA

Project

A96
 DUALLING
 INVERNESS TO NAIRN
 (incl. Nairn Bypass)

Drawing title
Figure 12.1h
Environmental Statement
Potentially Contaminated Sources
 Sheet 8 of 8

Drawing Status	FINAL	
Scale	1:15,000 @ A3	DO NOT SCALE
Jacobs No.	B2103500	
BIM No.		
Drawing number	B2103500/EN/EIA/DR/1201h	Rev 0

This drawing is not to be used in whole or part other than for the intended purpose and project as defined on this drawing. Refer to the contract for full terms and conditions.

