

- Legend**
- Proposed scheme (Stage 3 design)
 - Indicative study area (500m from centre of proposed scheme)
 - Watercourses
 - Waterbodies
 - Freshwater fish survey
 - Macroinvertebrates
 - Macrophytes (inc. bryophytes)
 - Macrophytes and macroinvertebrates
 - River habitat survey

ROSYTH EUROPARC

ROSYTH

JA01

A985


INVERKEITHING

FERRYTOLL JUNCTION

B981 REALIGNMENT

JA03 JA02

This map is based on Ordnance Survey material with the permission of Ordnance Survey on behalf of the Controller of Her Majesty's Stationery Office © Crown copyright. Unauthorised reproduction infringes Crown copyright and may lead to prosecution or civil proceedings. Scottish Government 100020540 2009.

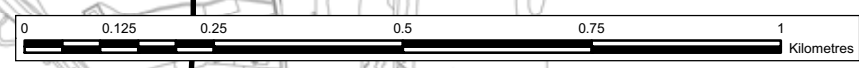

Client

TRANSPORT SCOTLAND

An agency of The Scottish Government


JACOBS ARUP

Project
**FORTH REPLACEMENT CROSSING
Environmental Statement**

Drawing title
River Habitat, Macrophyte,
Macroinvertebrate and Fish Surveys

Drawing Status	FINAL	
Scale	1:10,000 @ A3	DO NOT SCALE
Client no.	RD001675	
Drawing number	FIGURE 10.11a	Rev 0

This drawing is not to be used in whole or part other than for the intended purpose and project as defined on this drawing. Refer to the contract for full terms and conditions.

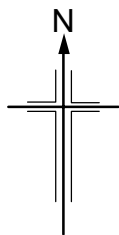


B981 REALIGNMENT







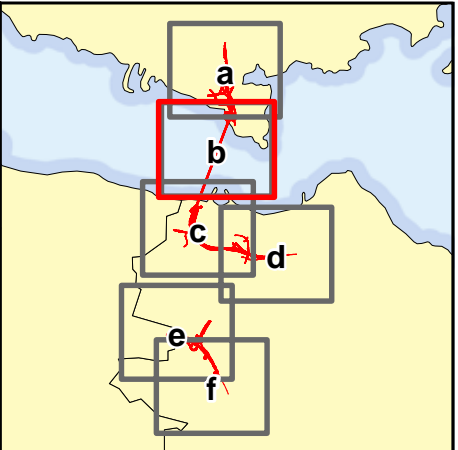


JA03 JA02

NORTH QUEENSFERRY

FIRTH OF FORTH



Legend

-  Proposed scheme (Stage 3 design)
-  Indicative study area (500m from centre of proposed scheme)
-  Watercourses
-  Waterbodies
-  Freshwater fish survey
-  Macroinvertebrates
-  Macrophytes (inc. bryophytes)
-  Macrophytes and macroinvertebrates
-  River habitat survey



JACOBS ARUP


Project
**FORTH REPLACEMENT CROSSING
Environmental Statement**



Drawing title
River Habitat, Macrophyte,
Macroinvertebrate and Fish Surveys

Drawing Status	FINAL	
Scale	1:10,000 @ A3	DO NOT SCALE
Client no.	RD001675	
Drawing number	FIGURE 10.11b	Rev 0

This drawing is not to be used in whole or part other than for the intended purpose and project as defined on this drawing. Refer to the contract for full terms and conditions.


This map is based on Ordnance Survey material with the permission of Ordnance Survey on behalf of the Controller of Her Majesty's Stationery Office © Crown copyright. Unauthorised reproduction infringes Crown copyright and may lead to prosecution or civil proceedings. Scottish Government 100020540 2009.

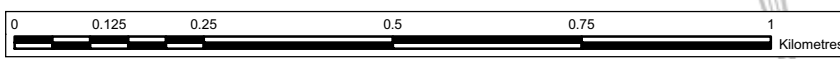

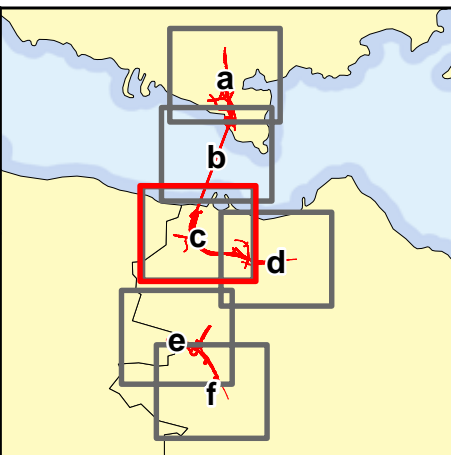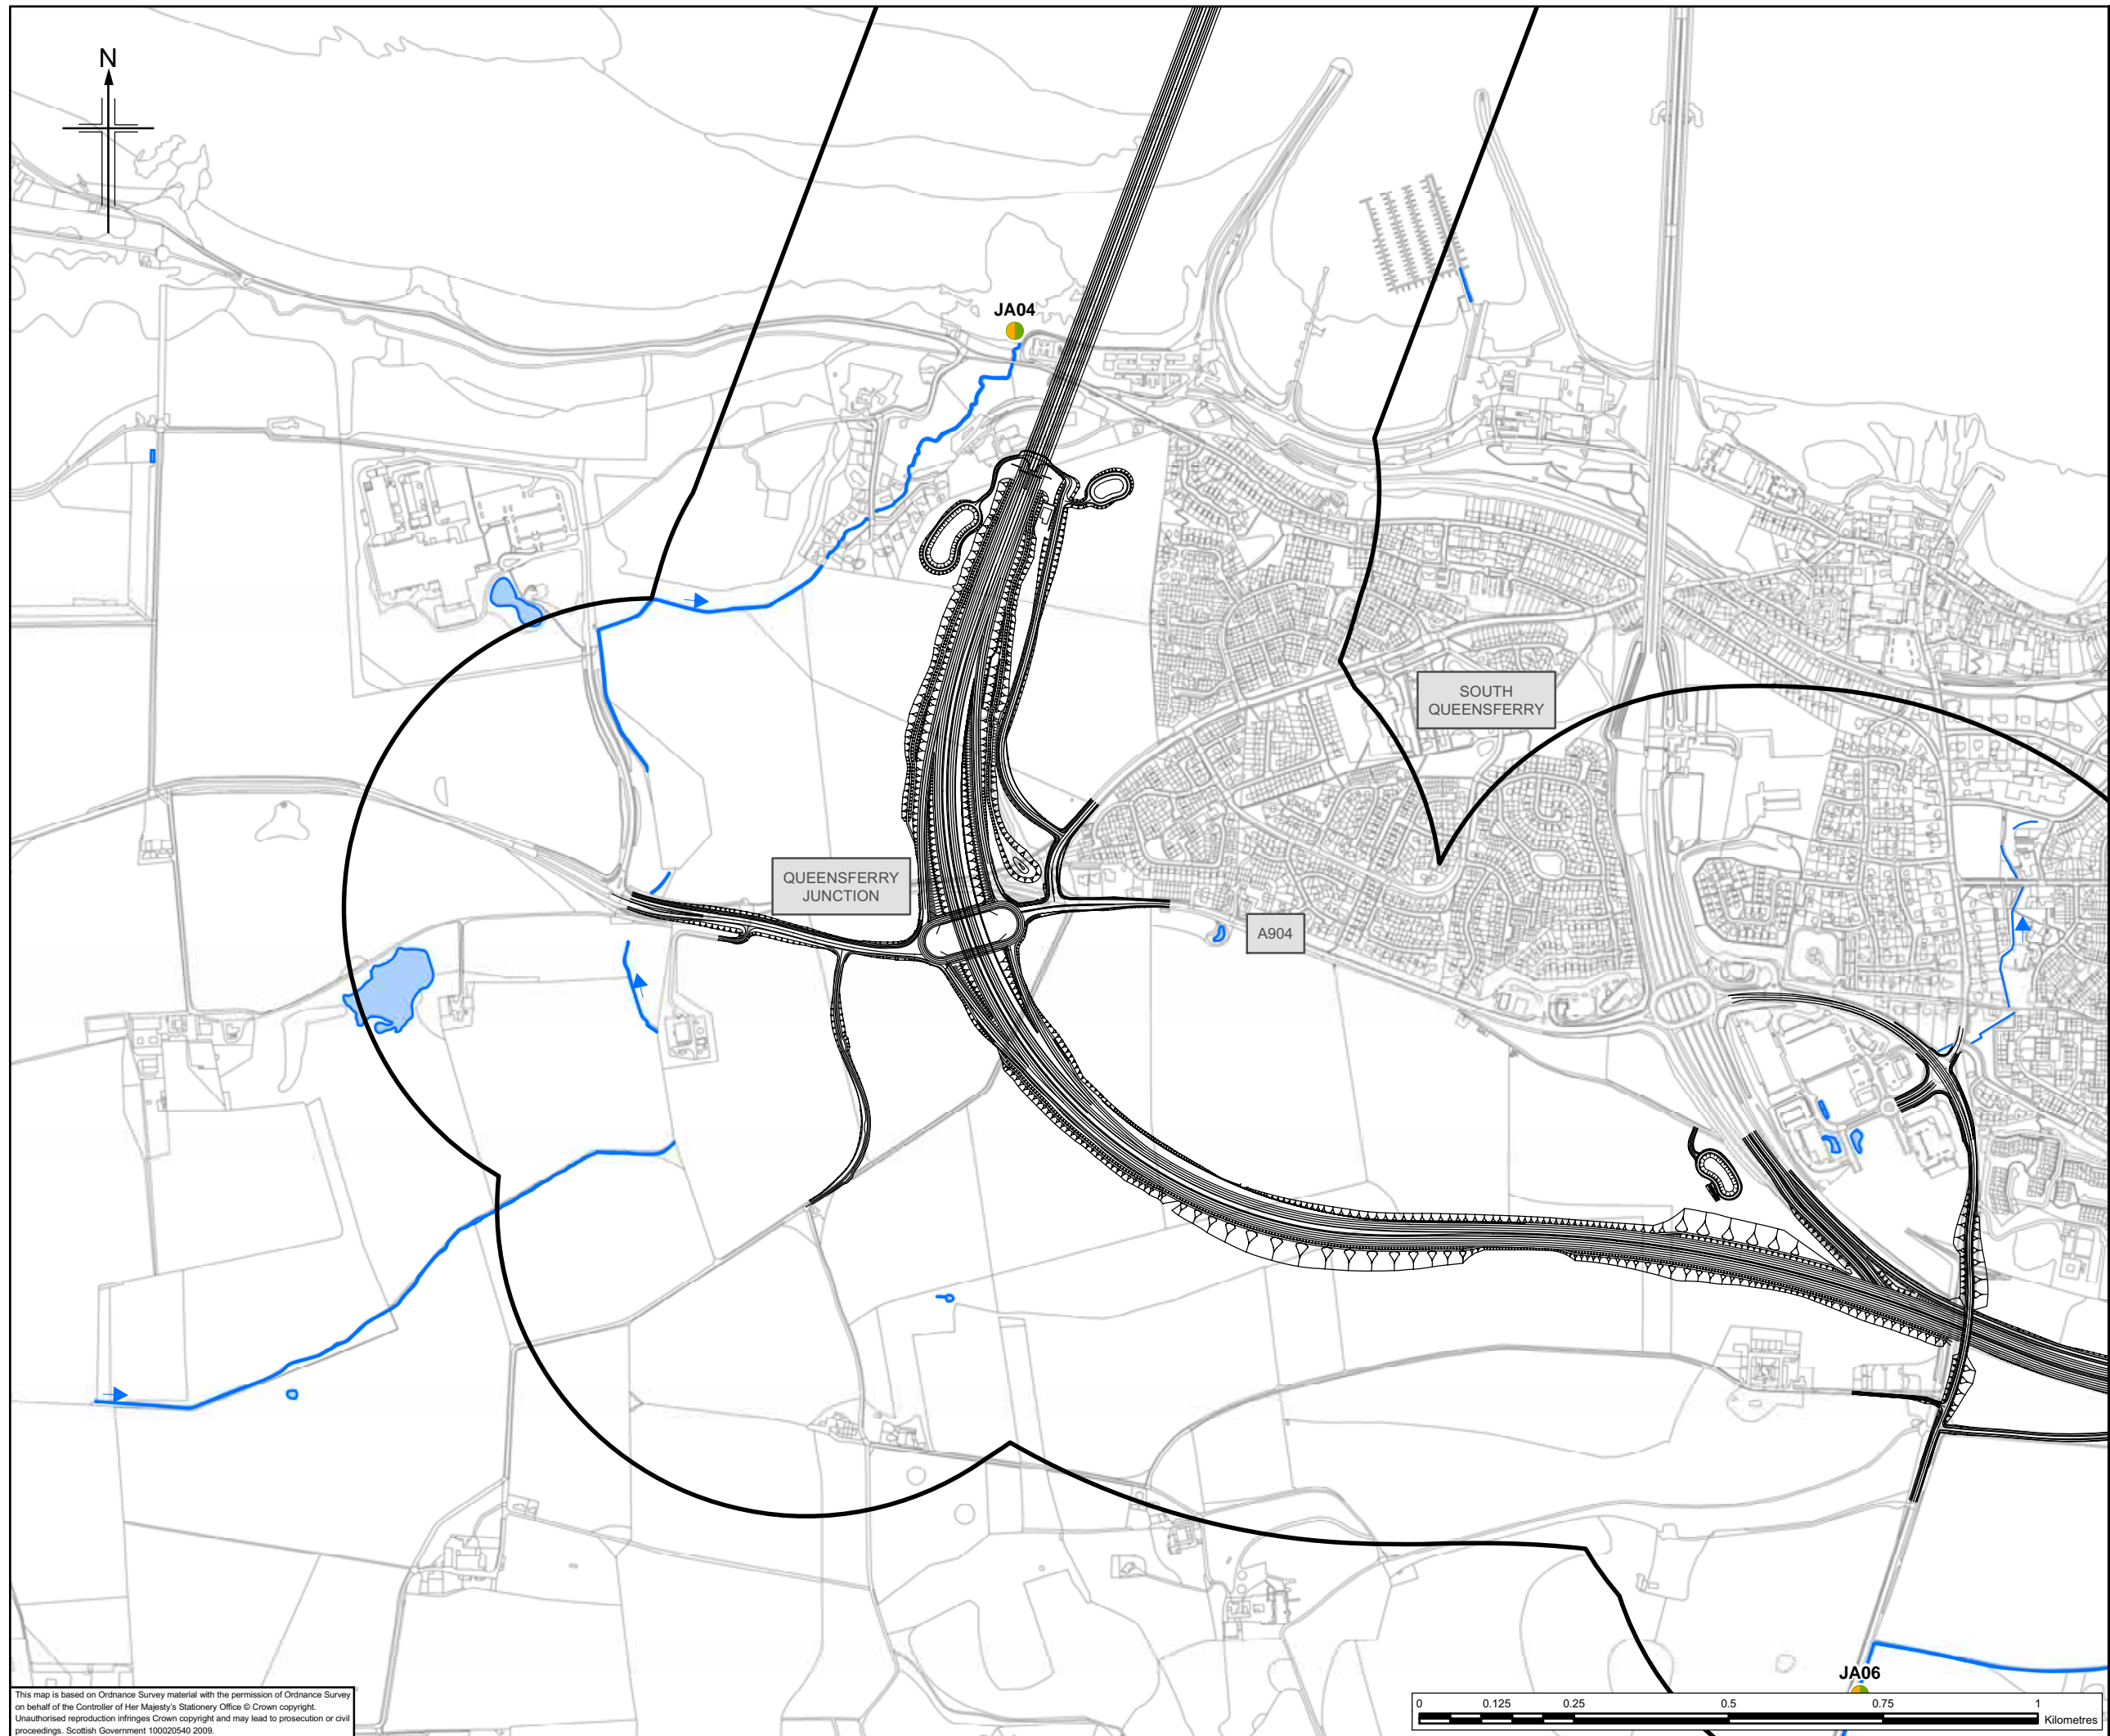

- Legend**
- Proposed scheme (Stage 3 design)
 - Indicative study area (500m from centre of proposed scheme)
 - Watercourses
 - Waterbodies
 - Freshwater fish survey
 - Macroinvertebrates
 - Macrophytes (inc. bryophytes)
 - Macrophytes and macroinvertebrates
 - River habitat survey

This map is based on Ordnance Survey material with the permission of Ordnance Survey on behalf of the Controller of Her Majesty's Stationery Office © Crown copyright. Unauthorised reproduction infringes Crown copyright and may lead to prosecution or civil proceedings. Scottish Government 100020540 2009.

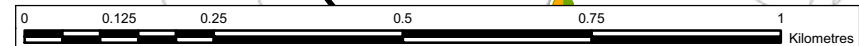

Client

TRANSPORT SCOTLAND

An agency of The Scottish Government



JACOBS ARUP

Project
**FORTH REPLACEMENT CROSSING
Environmental Statement**

Drawing title
River Habitat, Macrophyte,
Macroinvertebrate and Fish Surveys

Drawing Status	FINAL	
Scale	1:10,000 @ A3	DO NOT SCALE
Client no.	RD001675	
Drawing number	FIGURE 10.11c	Rev 0

This drawing is not to be used in whole or part other than for the intended purpose and project as defined on this drawing. Refer to the contract for full terms and conditions.

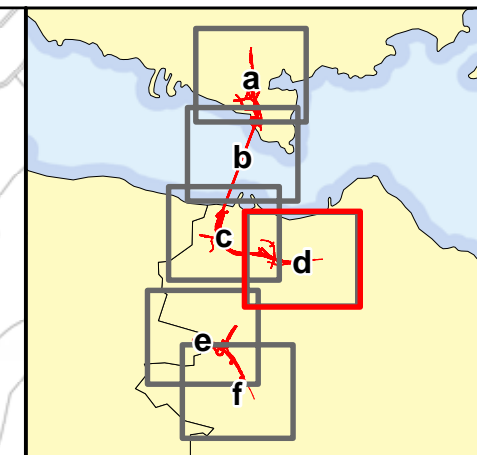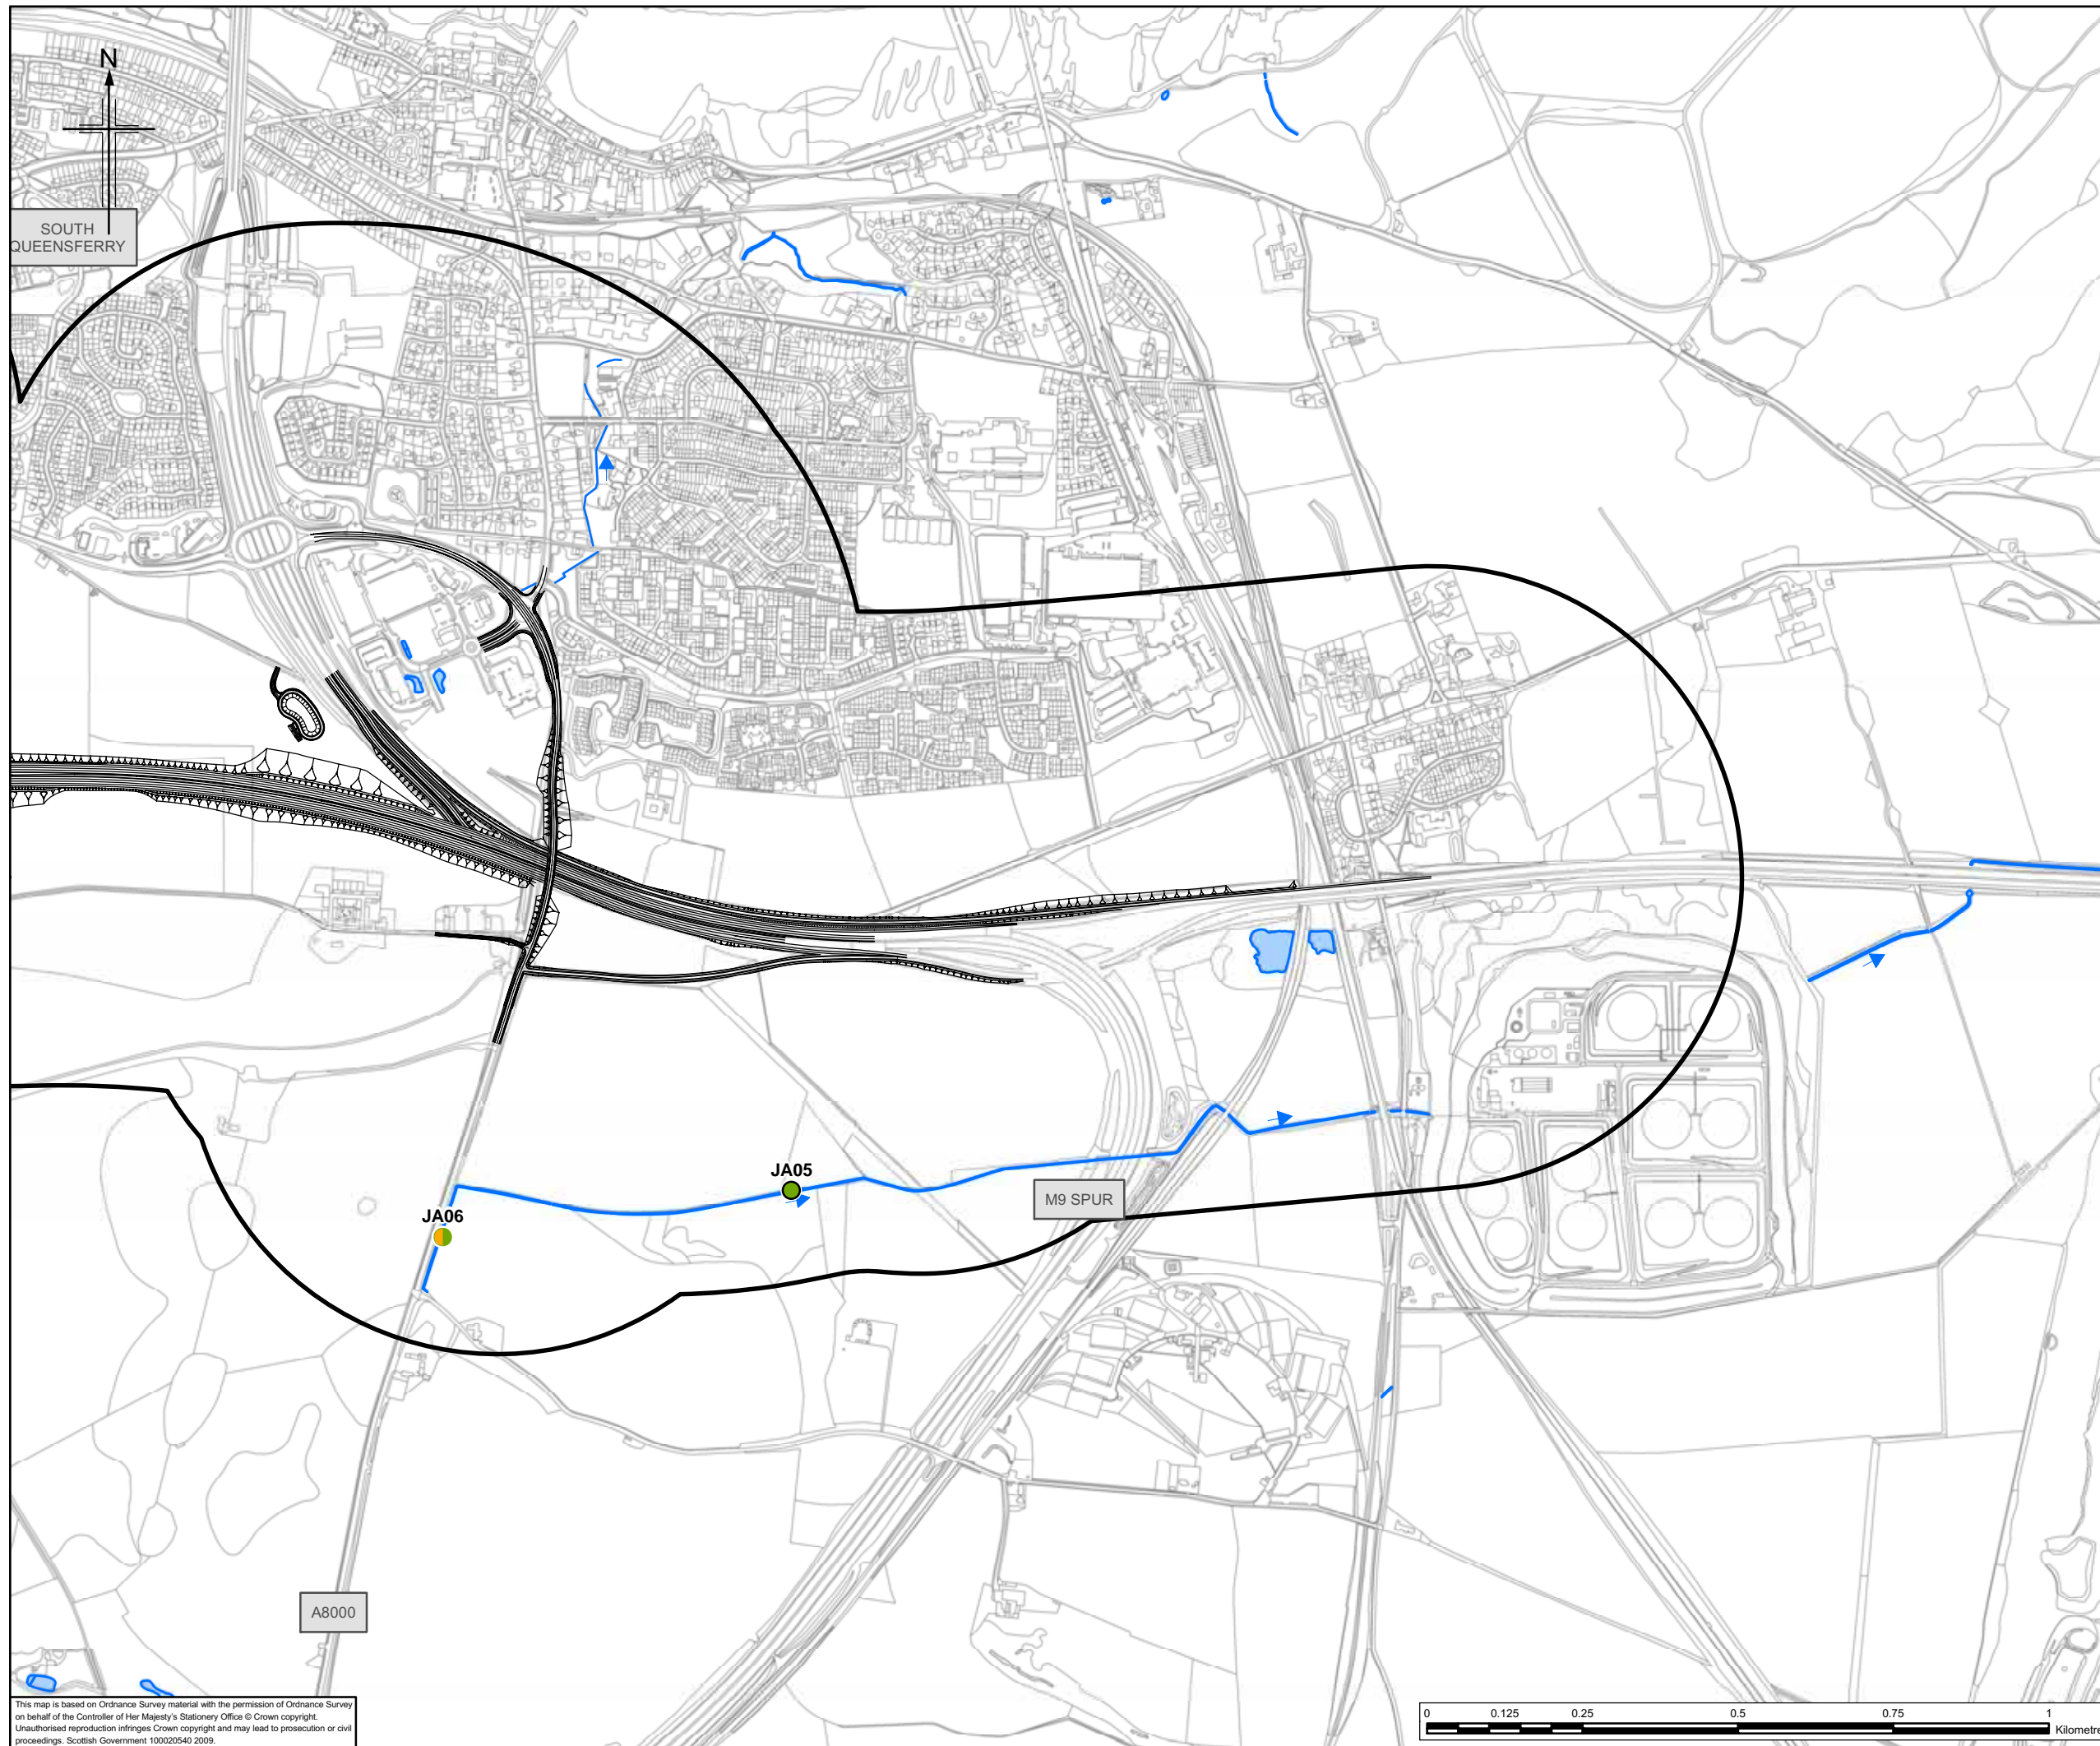

Legend

- Proposed scheme (Stage 3 design)
- Indicative study area (500m from centre of proposed scheme)
- Watercourses
- Waterbodies
- Freshwater fish survey
- Macroinvertebrates
- Macrophytes (inc. bryophytes)
- Macrophytes and macroinvertebrates
- River habitat survey

Client

An agency of The Scottish Government

JACOBS ARUP



Project
**FORTH REPLACEMENT CROSSING
Environmental Statement**

Drawing title
River Habitat, Macrophyte,
Macroinvertebrate and Fish Surveys







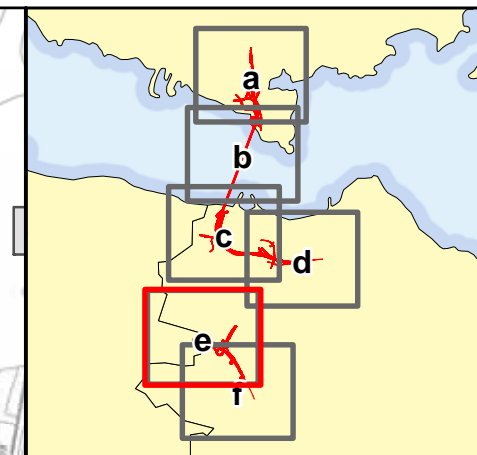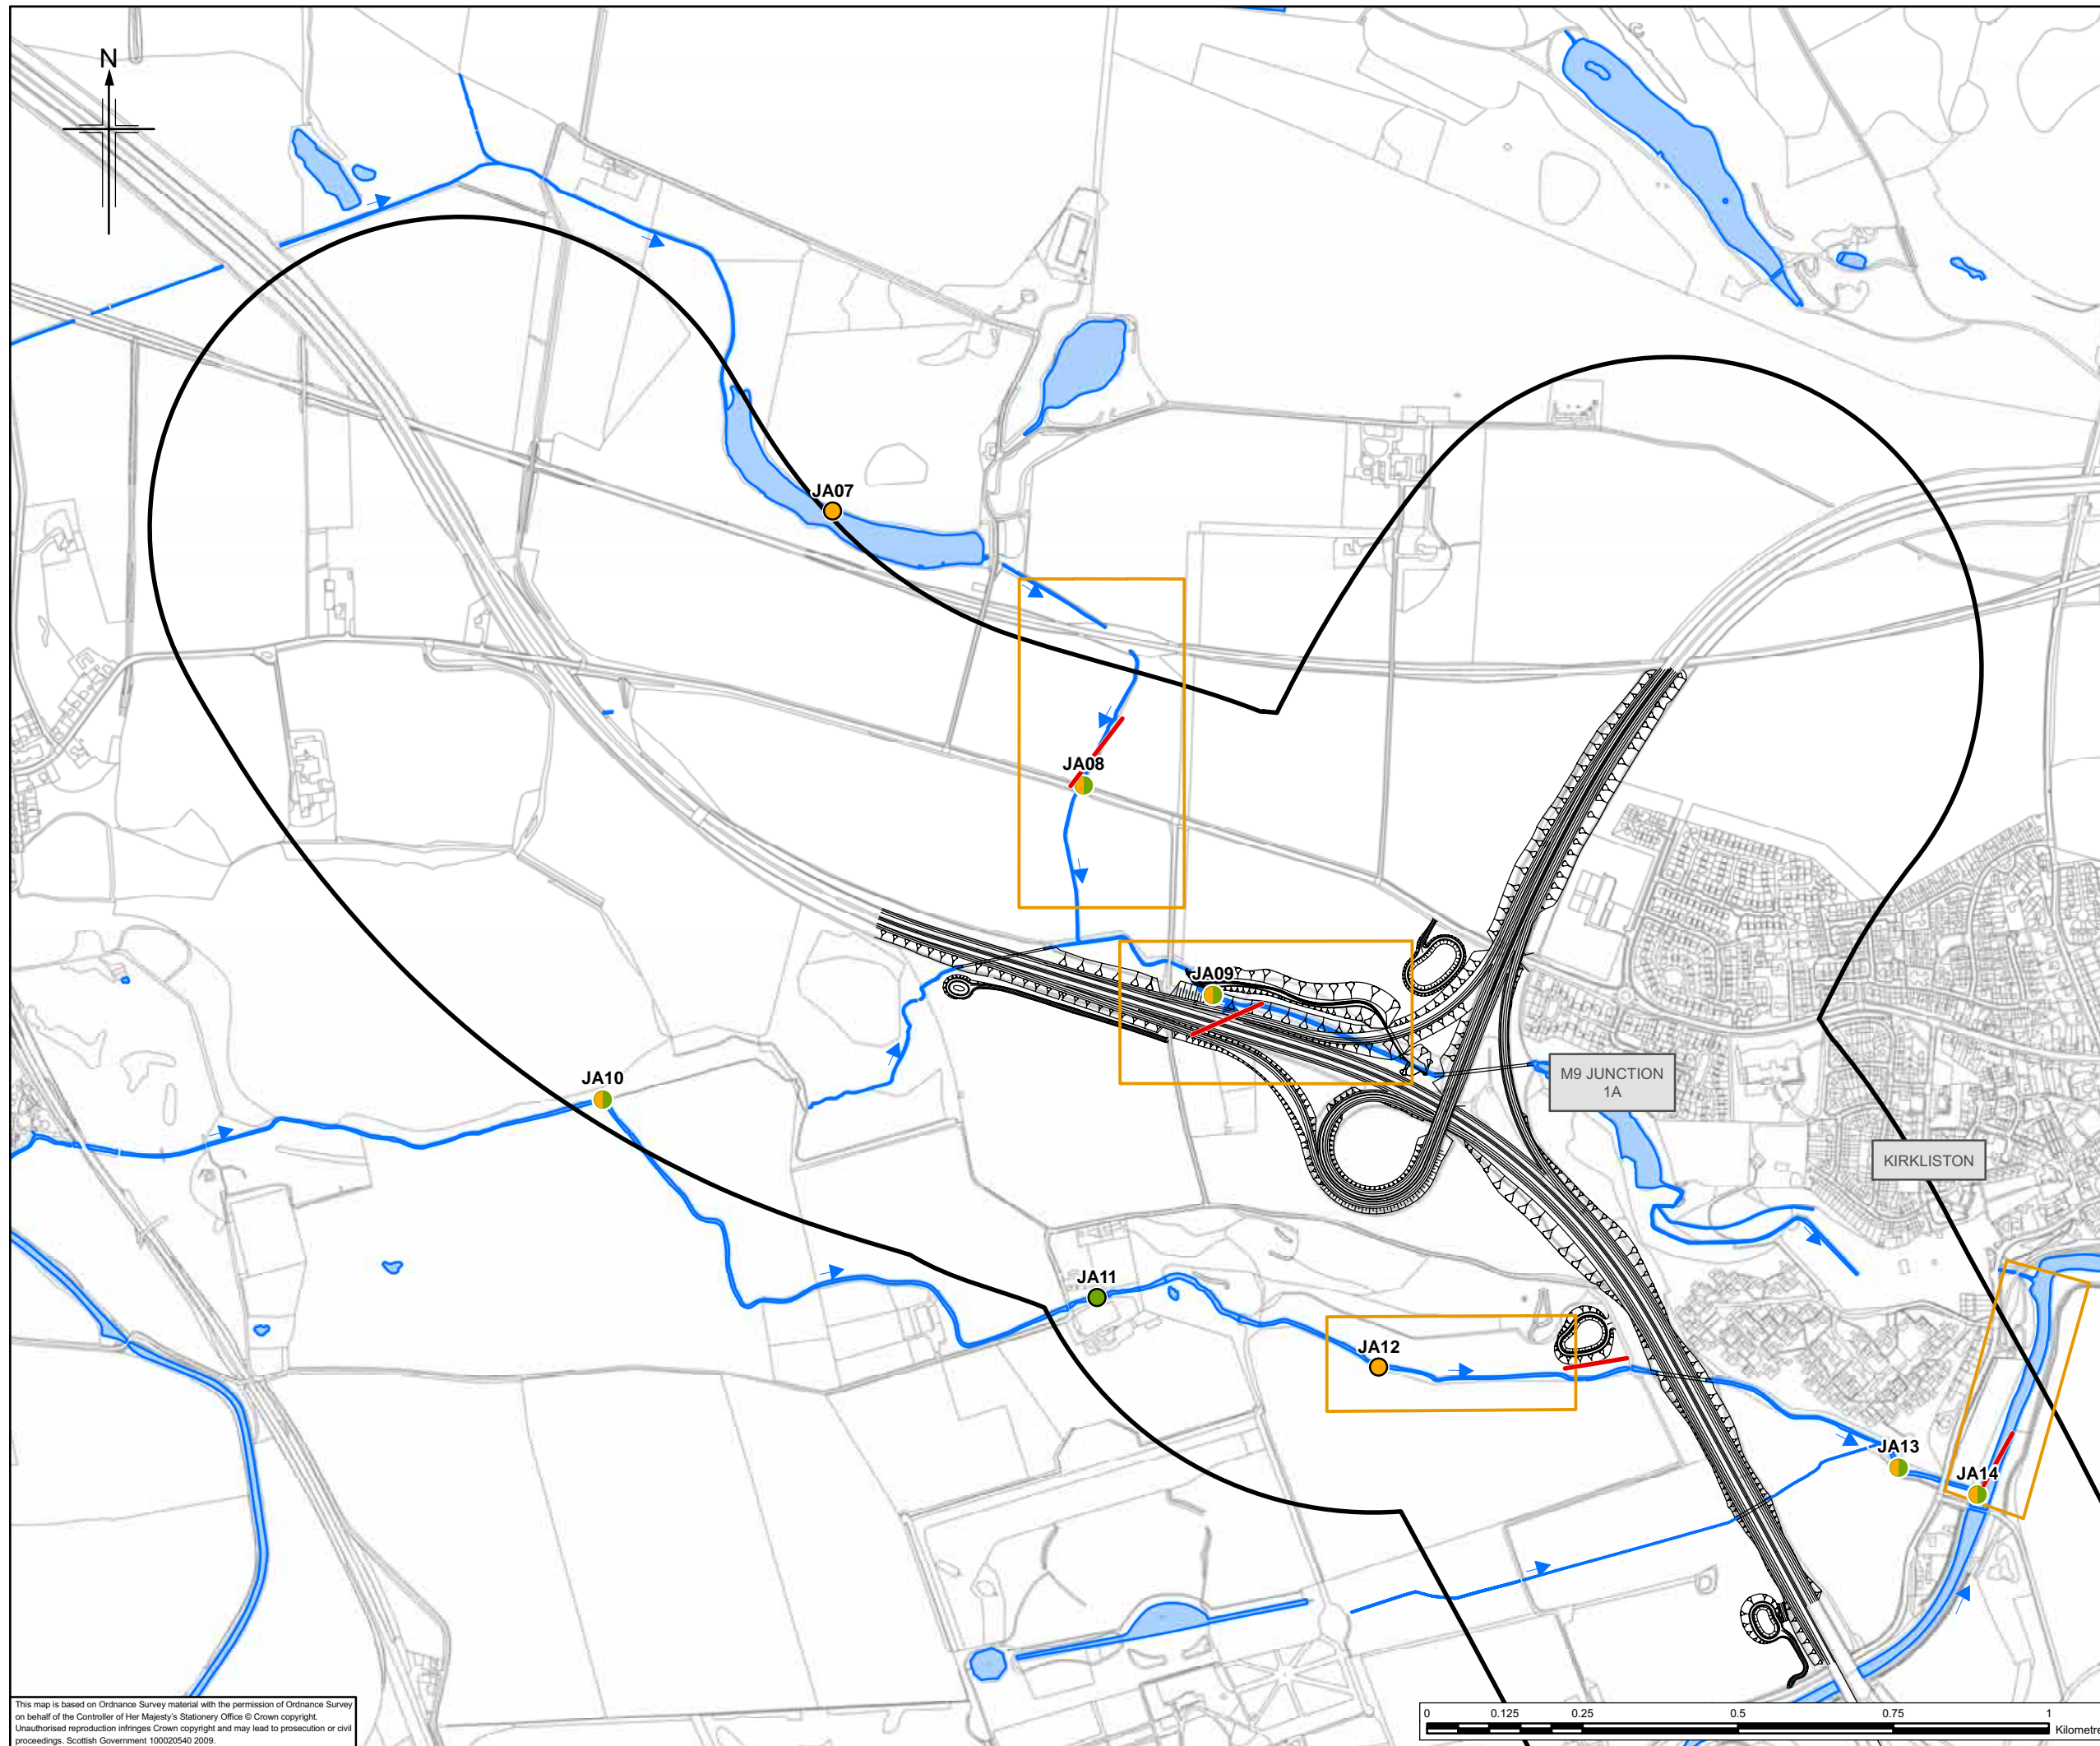


Drawing Status	FINAL	
Scale	1:10,000 @ A3	DO NOT SCALE
Client no.	RD001675	
Drawing number	FIGURE 10.11d	Rev 0

This drawing is not to be used in whole or part other than for the intended purpose and project as defined on this drawing. Refer to the contract for full terms and conditions.

This map is based on Ordnance Survey material with the permission of Ordnance Survey on behalf of the Controller of Her Majesty's Stationery Office © Crown copyright. Unauthorised reproduction infringes Crown copyright and may lead to prosecution or civil proceedings. Scottish Government 100020540 2009.




Legend

-  Proposed scheme (Stage 3 design)
-  Indicative study area (500m from centre of proposed scheme)
-  Watercourses
-  Waterbodies
-  Freshwater fish survey
-  Macroinvertebrates
-  Macrophytes (inc. bryophytes)
-  Macrophytes and macroinvertebrates
-  River habitat survey

This map is based on Ordnance Survey material with the permission of Ordnance Survey on behalf of the Controller of Her Majesty's Stationery Office © Crown copyright. Unauthorised reproduction infringes Crown copyright and may lead to prosecution or civil proceedings. Scottish Government 100020540 2009.

Client



TRANSPORT SCOTLAND
An agency of The Scottish Government



JACOBS ARUP

Project
**FORTH REPLACEMENT CROSSING
Environmental Statement**

Drawing title
River Habitat, Macrophyte,
Macroinvertebrate and Fish Surveys

Drawing Status	FINAL	
Scale	1:10,000 @ A3	DO NOT SCALE
Client no.	RD001675	
Drawing number	FIGURE 10.11e	Rev 0

This drawing is not to be used in whole or part other than for the intended purpose and project as defined on this drawing. Refer to the contract for full terms and conditions.

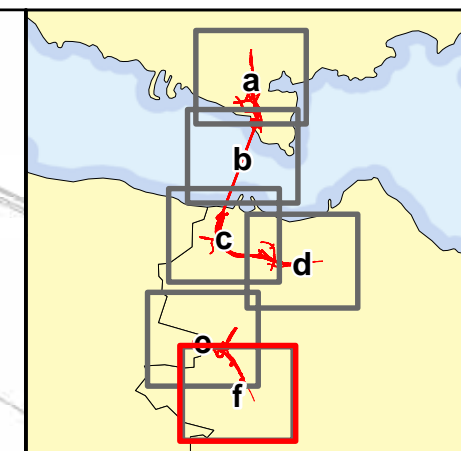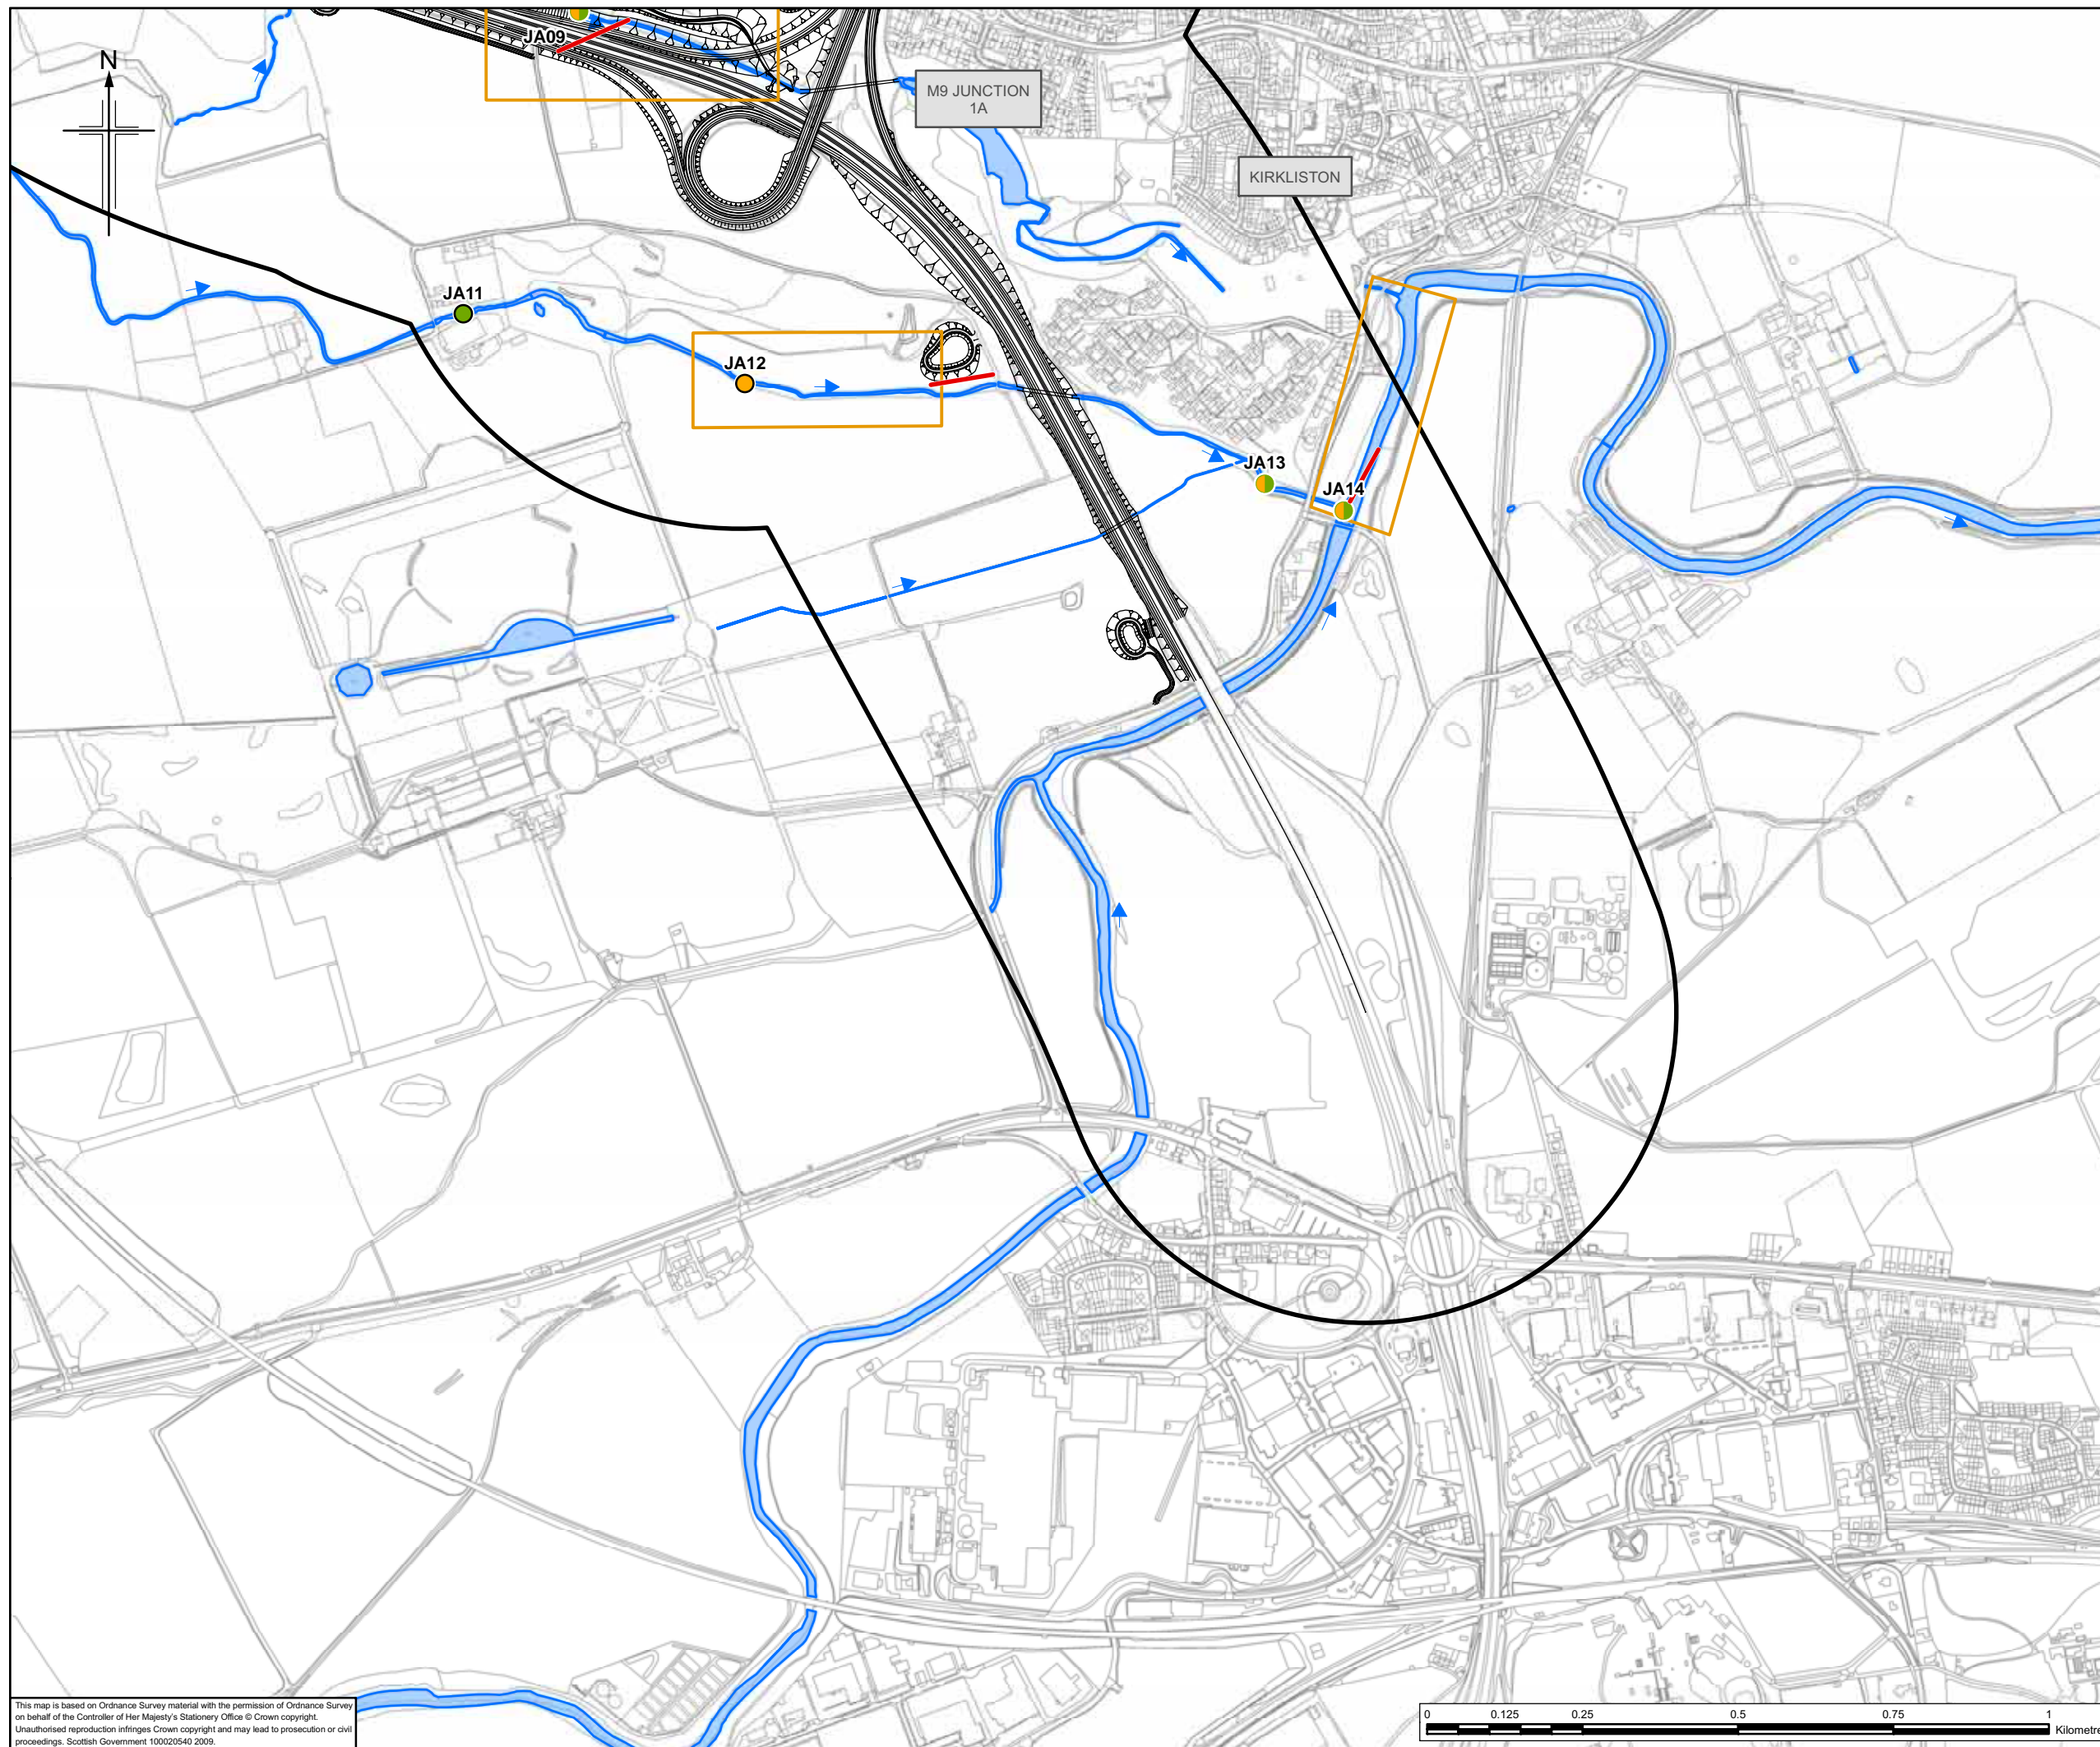

- Legend**
- Proposed scheme (Stage 3 design)
 - Indicative study area (500m from centre of proposed scheme)
 - Watercourses
 - Waterbodies
 - Freshwater fish survey
 - Macroinvertebrates
 - Macrophytes (inc. bryophytes)
 - Macrophytes and macroinvertebrates
 - River habitat survey




JACOBS ARUP

Project
**FORTH REPLACEMENT CROSSING
Environmental Statement**

Drawing title
River Habitat, Macrophyte,
Macroinvertebrate and Fish Surveys

Drawing Status	FINAL	
Scale	1:10,000 @ A3	DO NOT SCALE
Client no.	RD001675	
Drawing number	FIGURE 10.11f	Rev 0

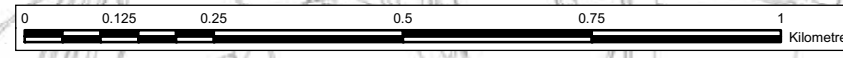

This map is based on Ordnance Survey material with the permission of Ordnance Survey on behalf of the Controller of Her Majesty's Stationery Office © Crown copyright. Unauthorised reproduction infringes Crown copyright and may lead to prosecution or civil proceedings. Scottish Government 100020540 2009.

This drawing is not to be used in whole or part other than for the intended purpose and project as defined on this drawing. Refer to the contract for full terms and conditions.