

- Legend**
- Proposed scheme (Stage 3 design)
 - Indicative study area (500m from centre of proposed scheme)
 - Watercourses
 - Waterbodies
 - Woodland
 - Waterbodies with potential water vole habitat

ROSYTH EUROPARC

ROSYTH

A985

Fairy Kirk


INVERKEITHING

Castlandhill Wood

FERRYTOLL JUNCTION

B891 REALIGNMENT

St. Margaret's Hope Wood

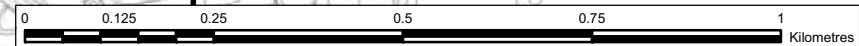

This map is based on Ordnance Survey material with the permission of Ordnance Survey on behalf of the Controller of Her Majesty's Stationery Office © Crown copyright. Unauthorised reproduction infringes Crown copyright and may lead to prosecution or civil proceedings. Scottish Government 100020540 2009.

Client

TRANSPORT SCOTLAND

An agency of The Scottish Government


JACOBS ARUP

Project
**FORTH REPLACEMENT CROSSING
Environmental Statement**

Drawing title
**Water Vole Habitat
Assessment**

| | | |
|----------------|---------------------|--------------|
| Drawing Status | FINAL | |
| Scale | 1:10,000 @ A3 | DO NOT SCALE |
| Client no. | RD001675 | |
| Drawing number | FIGURE 10.7a | Rev 0 |

This drawing is not to be used in whole or part other than for the intended purpose and project as defined on this drawing. Refer to the contract for full terms and conditions.

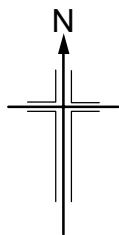

B891 REALIGNMENT


St. Margaret's Hope Wood







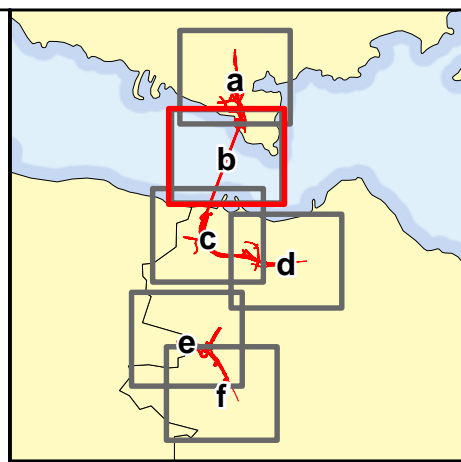

North Cliff Wood

NORTH QUEENSFERRY

FIRTH OF FORTH



Legend

-  Proposed scheme (Stage 3 design)
-  Indicative study area (500m from centre of proposed scheme)
-  Watercourses
-  Waterbodies
-  Woodland
-  Waterbodies with potential water vole habitat



JACOBS ARUP


Project
**FORTH REPLACEMENT CROSSING
Environmental Statement**



Drawing title
**Water Vole Habitat
Assessment**

| | | |
|----------------|---------------------|--------------|
| Drawing Status | FINAL | |
| Scale | 1:10,000 @ A3 | DO NOT SCALE |
| Client no. | RD001675 | |
| Drawing number | FIGURE 10.7b | Rev 0 |

This drawing is not to be used in whole or part other than for the intended purpose and project as defined on this drawing. Refer to the contract for full terms and conditions.

This map is based on Ordnance Survey material with the permission of Ordnance Survey on behalf of the Controller of Her Majesty's Stationery Office © Crown copyright. Unauthorised reproduction infringes Crown copyright and may lead to prosecution or civil proceedings. Scottish Government 100020540 2009.

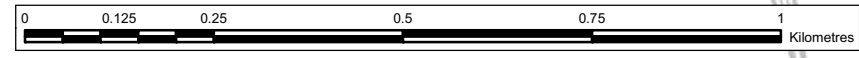

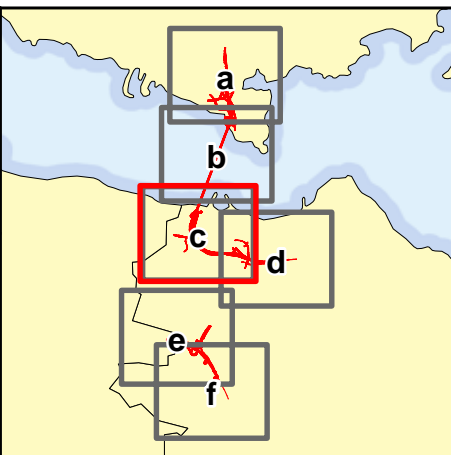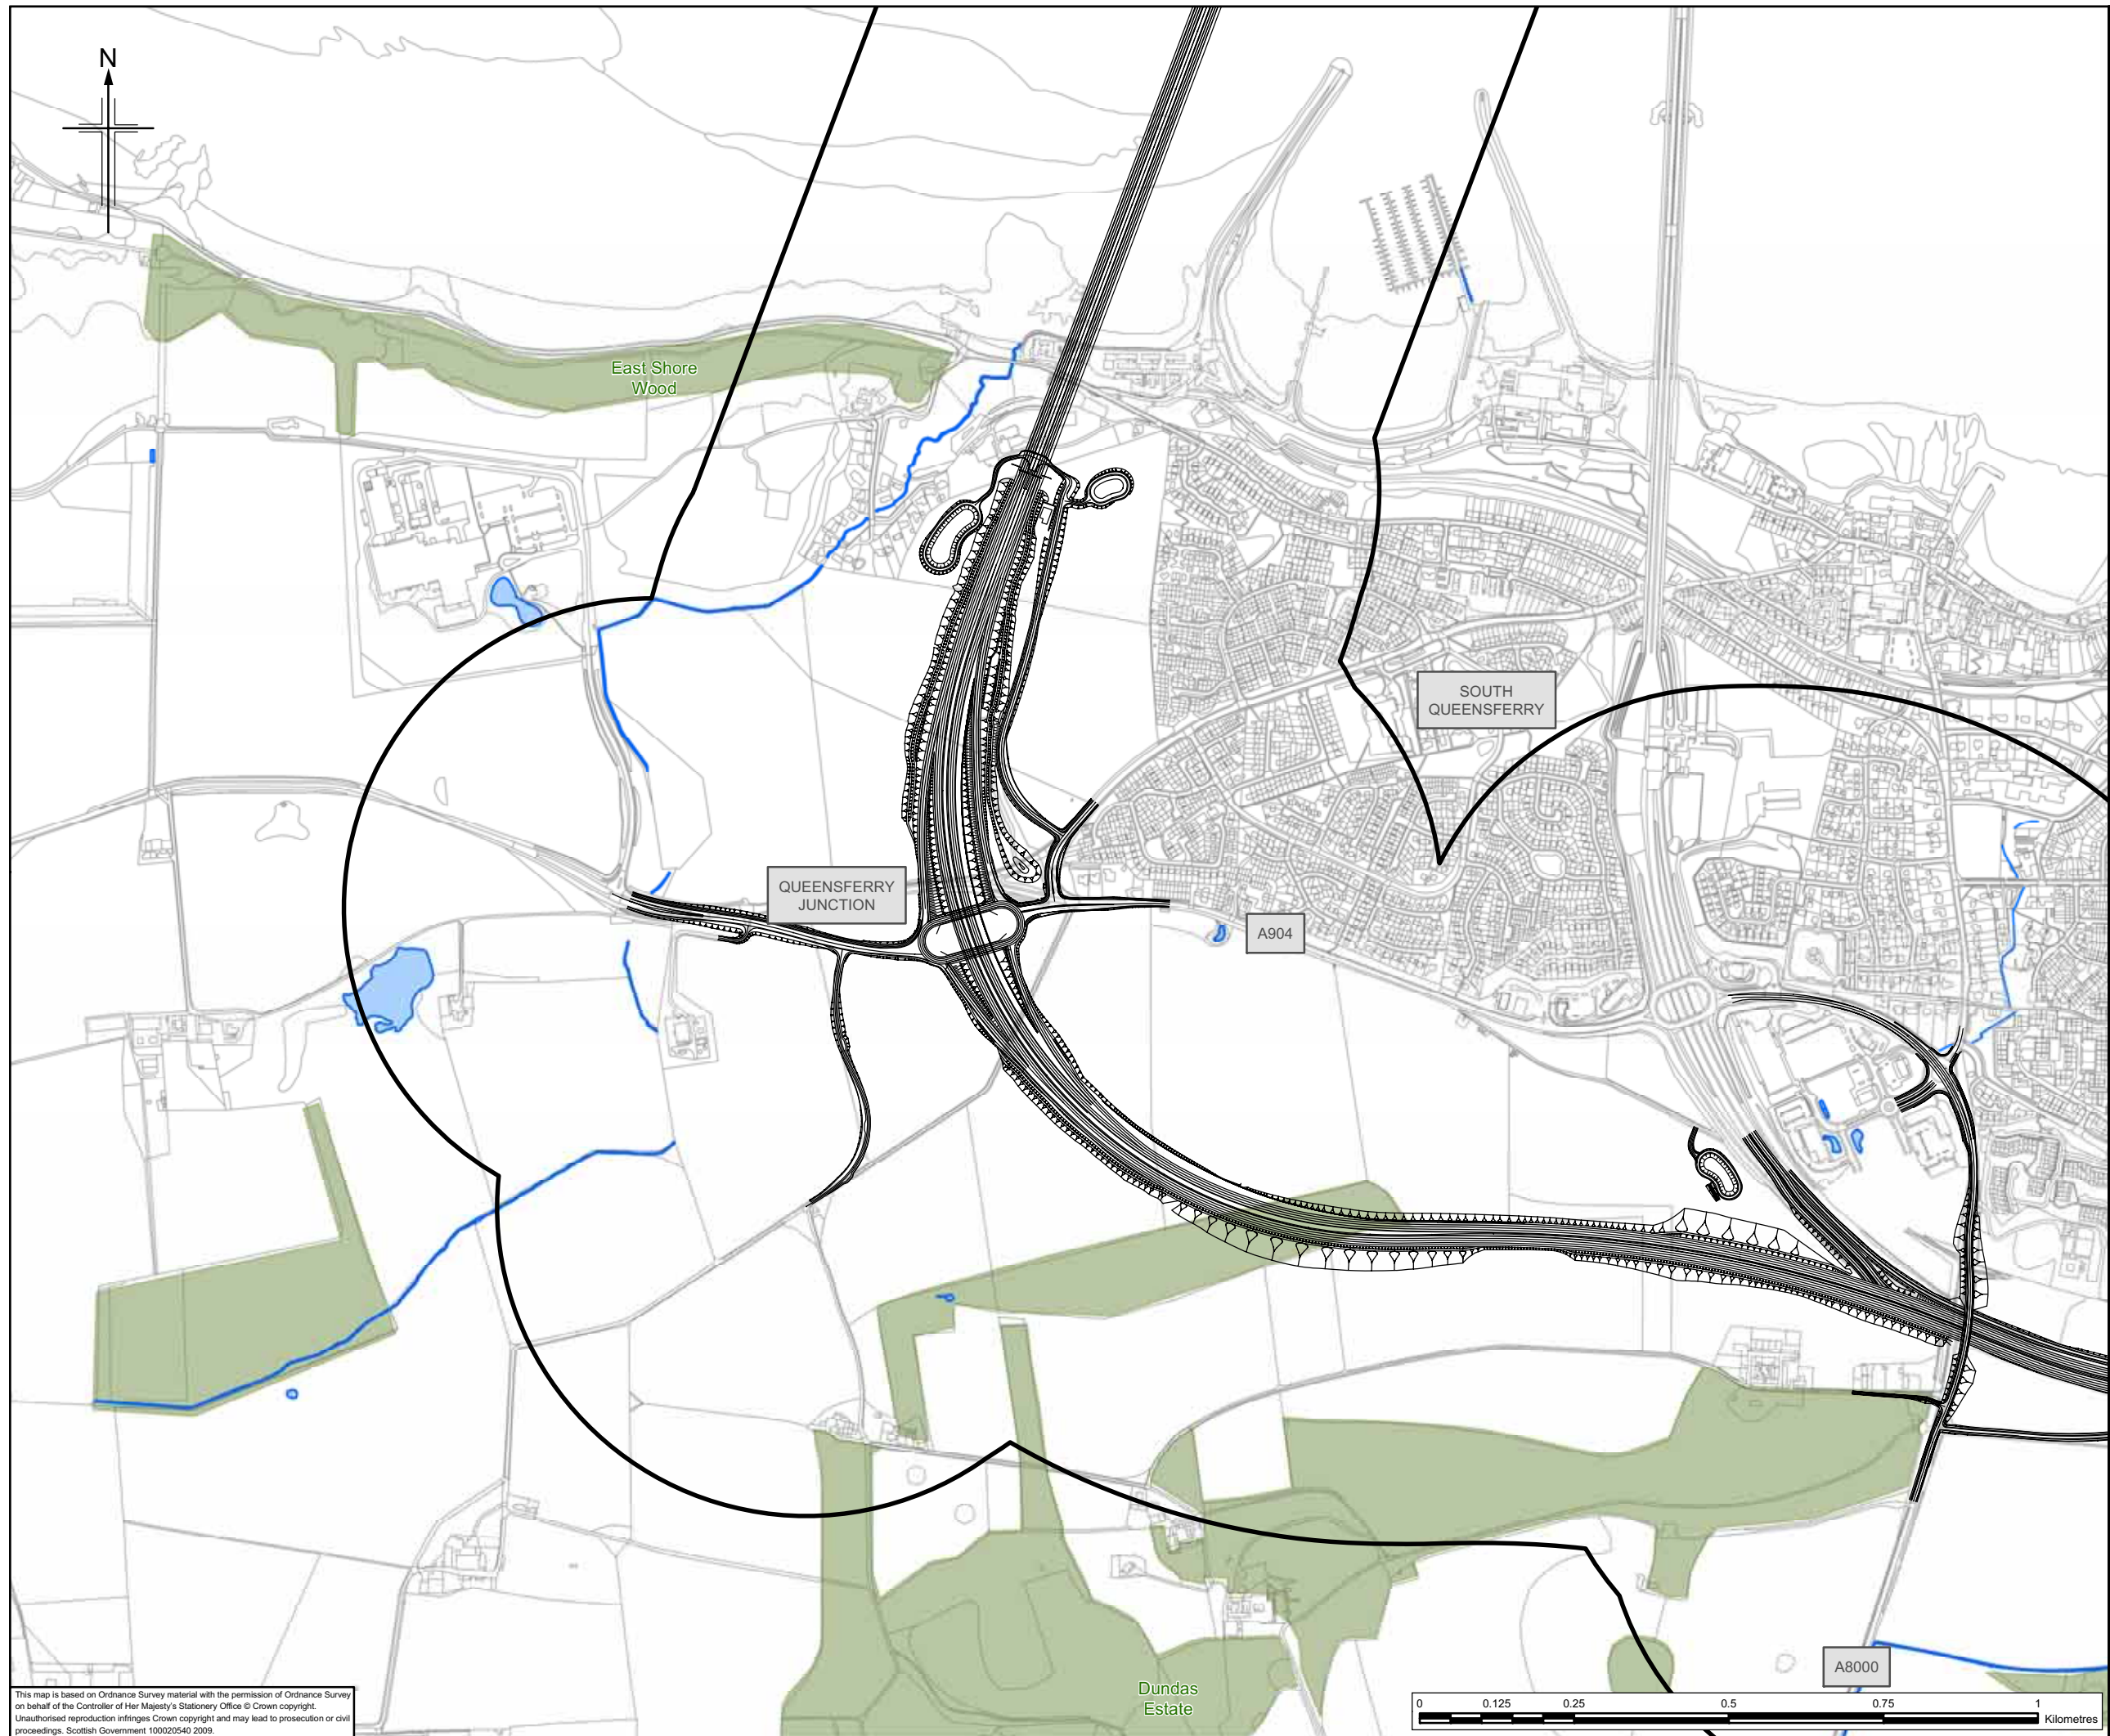

- Legend**
- Proposed scheme (Stage 3 design)
 - Indicative study area (500m from centre of proposed scheme)
 - Watercourses
 - Waterbodies
 - Woodland
 - Waterbodies with potential water vole habitat

This map is based on Ordnance Survey material with the permission of Ordnance Survey on behalf of the Controller of Her Majesty's Stationery Office © Crown copyright. Unauthorised reproduction infringes Crown copyright and may lead to prosecution or civil proceedings. Scottish Government 100020540 2009.

Client



TRANSPORT SCOTLAND

An agency of  The Scottish Government

JACOBS ARUP

Project
**FORTH REPLACEMENT CROSSING
Environmental Statement**

Drawing title
**Water Vole Habitat
Assessment**



Drawing Status: **FINAL**

Scale: **1:10,000 @ A3 DO NOT SCALE**





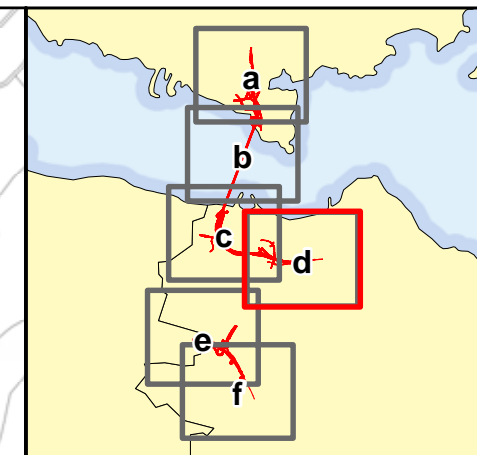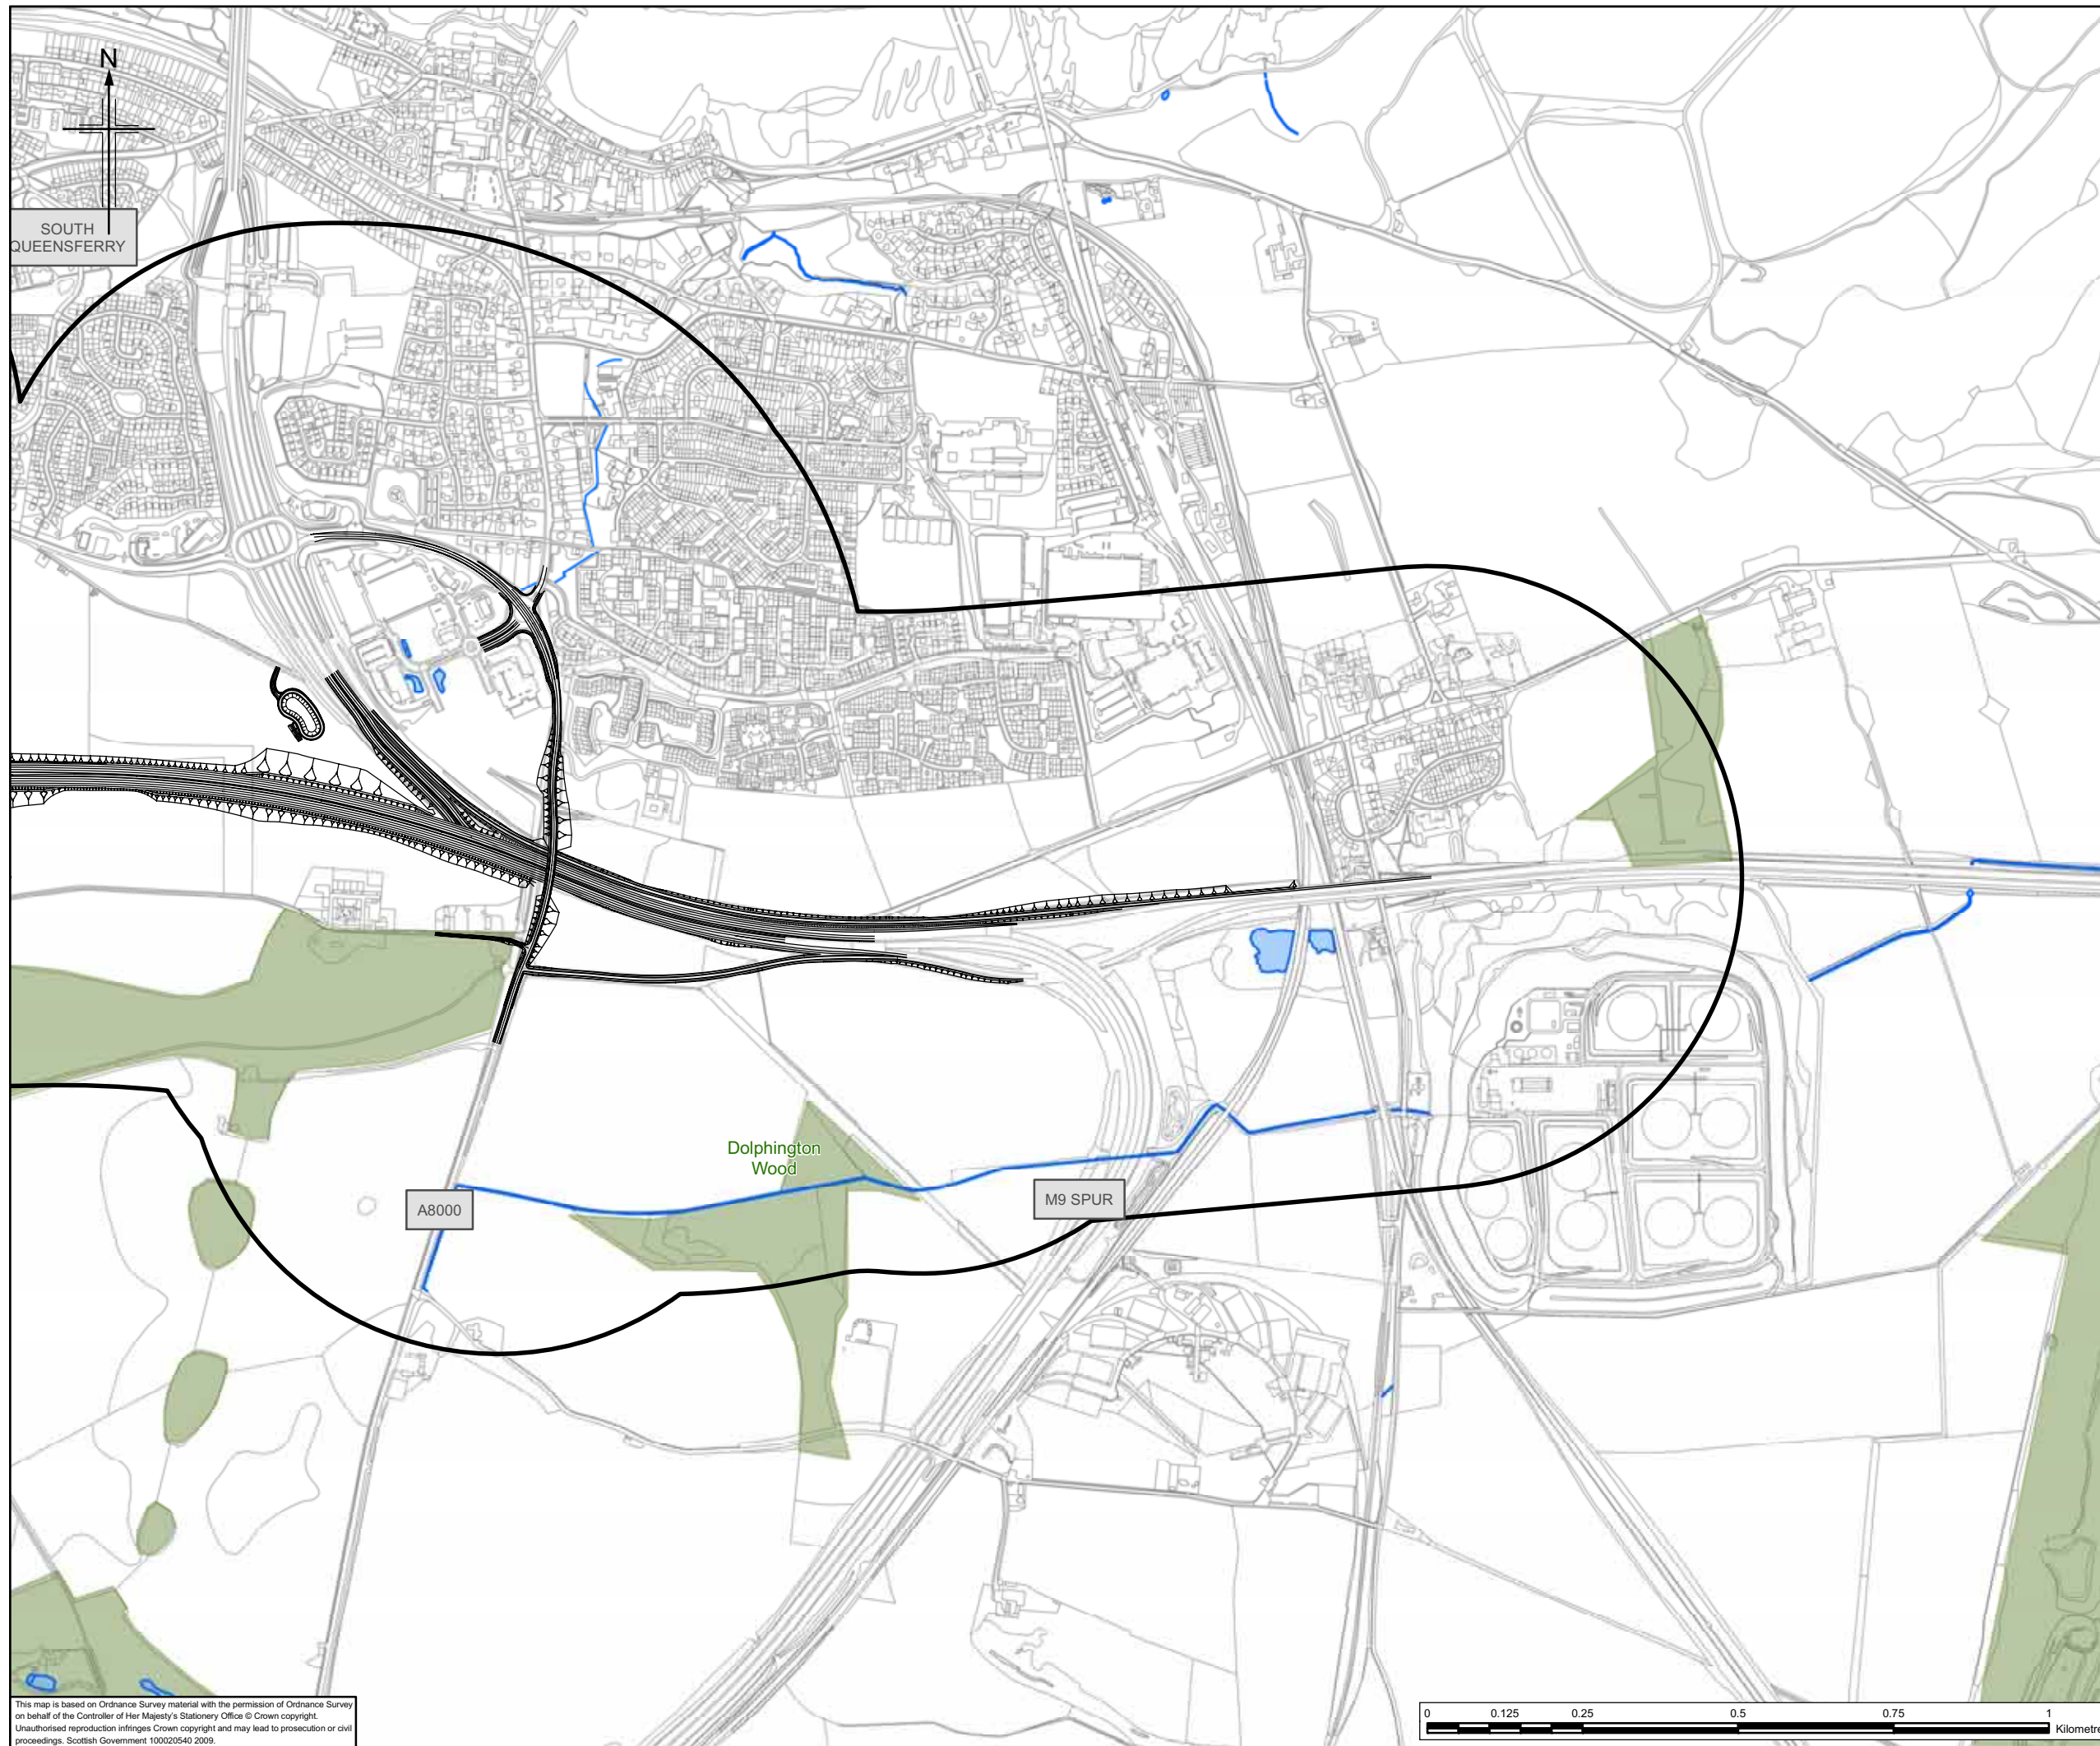

Client no.: **RD001675**

Drawing number: **FIGURE 10.7c** Rev **0**


This drawing is not to be used in whole or part other than for the intended purpose and project as defined on this drawing. Refer to the contract for full terms and conditions.




Legend

-  Proposed scheme (Stage 3 design)
-  Indicative study area (500m from centre of proposed scheme)
-  Watercourses
-  Waterbodies
-  Woodland
-  Waterbodies with potential water vole habitat

This map is based on Ordnance Survey material with the permission of Ordnance Survey on behalf of the Controller of Her Majesty's Stationery Office © Crown copyright. Unauthorised reproduction infringes Crown copyright and may lead to prosecution or civil proceedings. Scottish Government 100020540 2009.

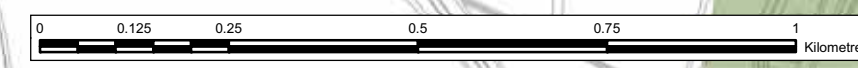

Client



TRANSPORT SCOTLAND
An agency of The Scottish Government



JACOBS ARUP

Project
**FORTH REPLACEMENT CROSSING
Environmental Statement**

Drawing title
**Water Vole Habitat
Assessment**


| | | |
|----------------|---------------------|--------------|
| Drawing Status | FINAL | |
| Scale | 1:10,000 @ A3 | DO NOT SCALE |
| Client no. | RD001675 | |
| Drawing number | FIGURE 10.7d | Rev 0 |

This drawing is not to be used in whole or part other than for the intended purpose and project as defined on this drawing. Refer to the contract for full terms and conditions.

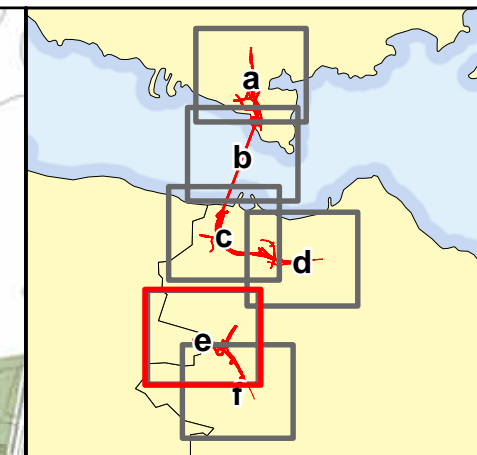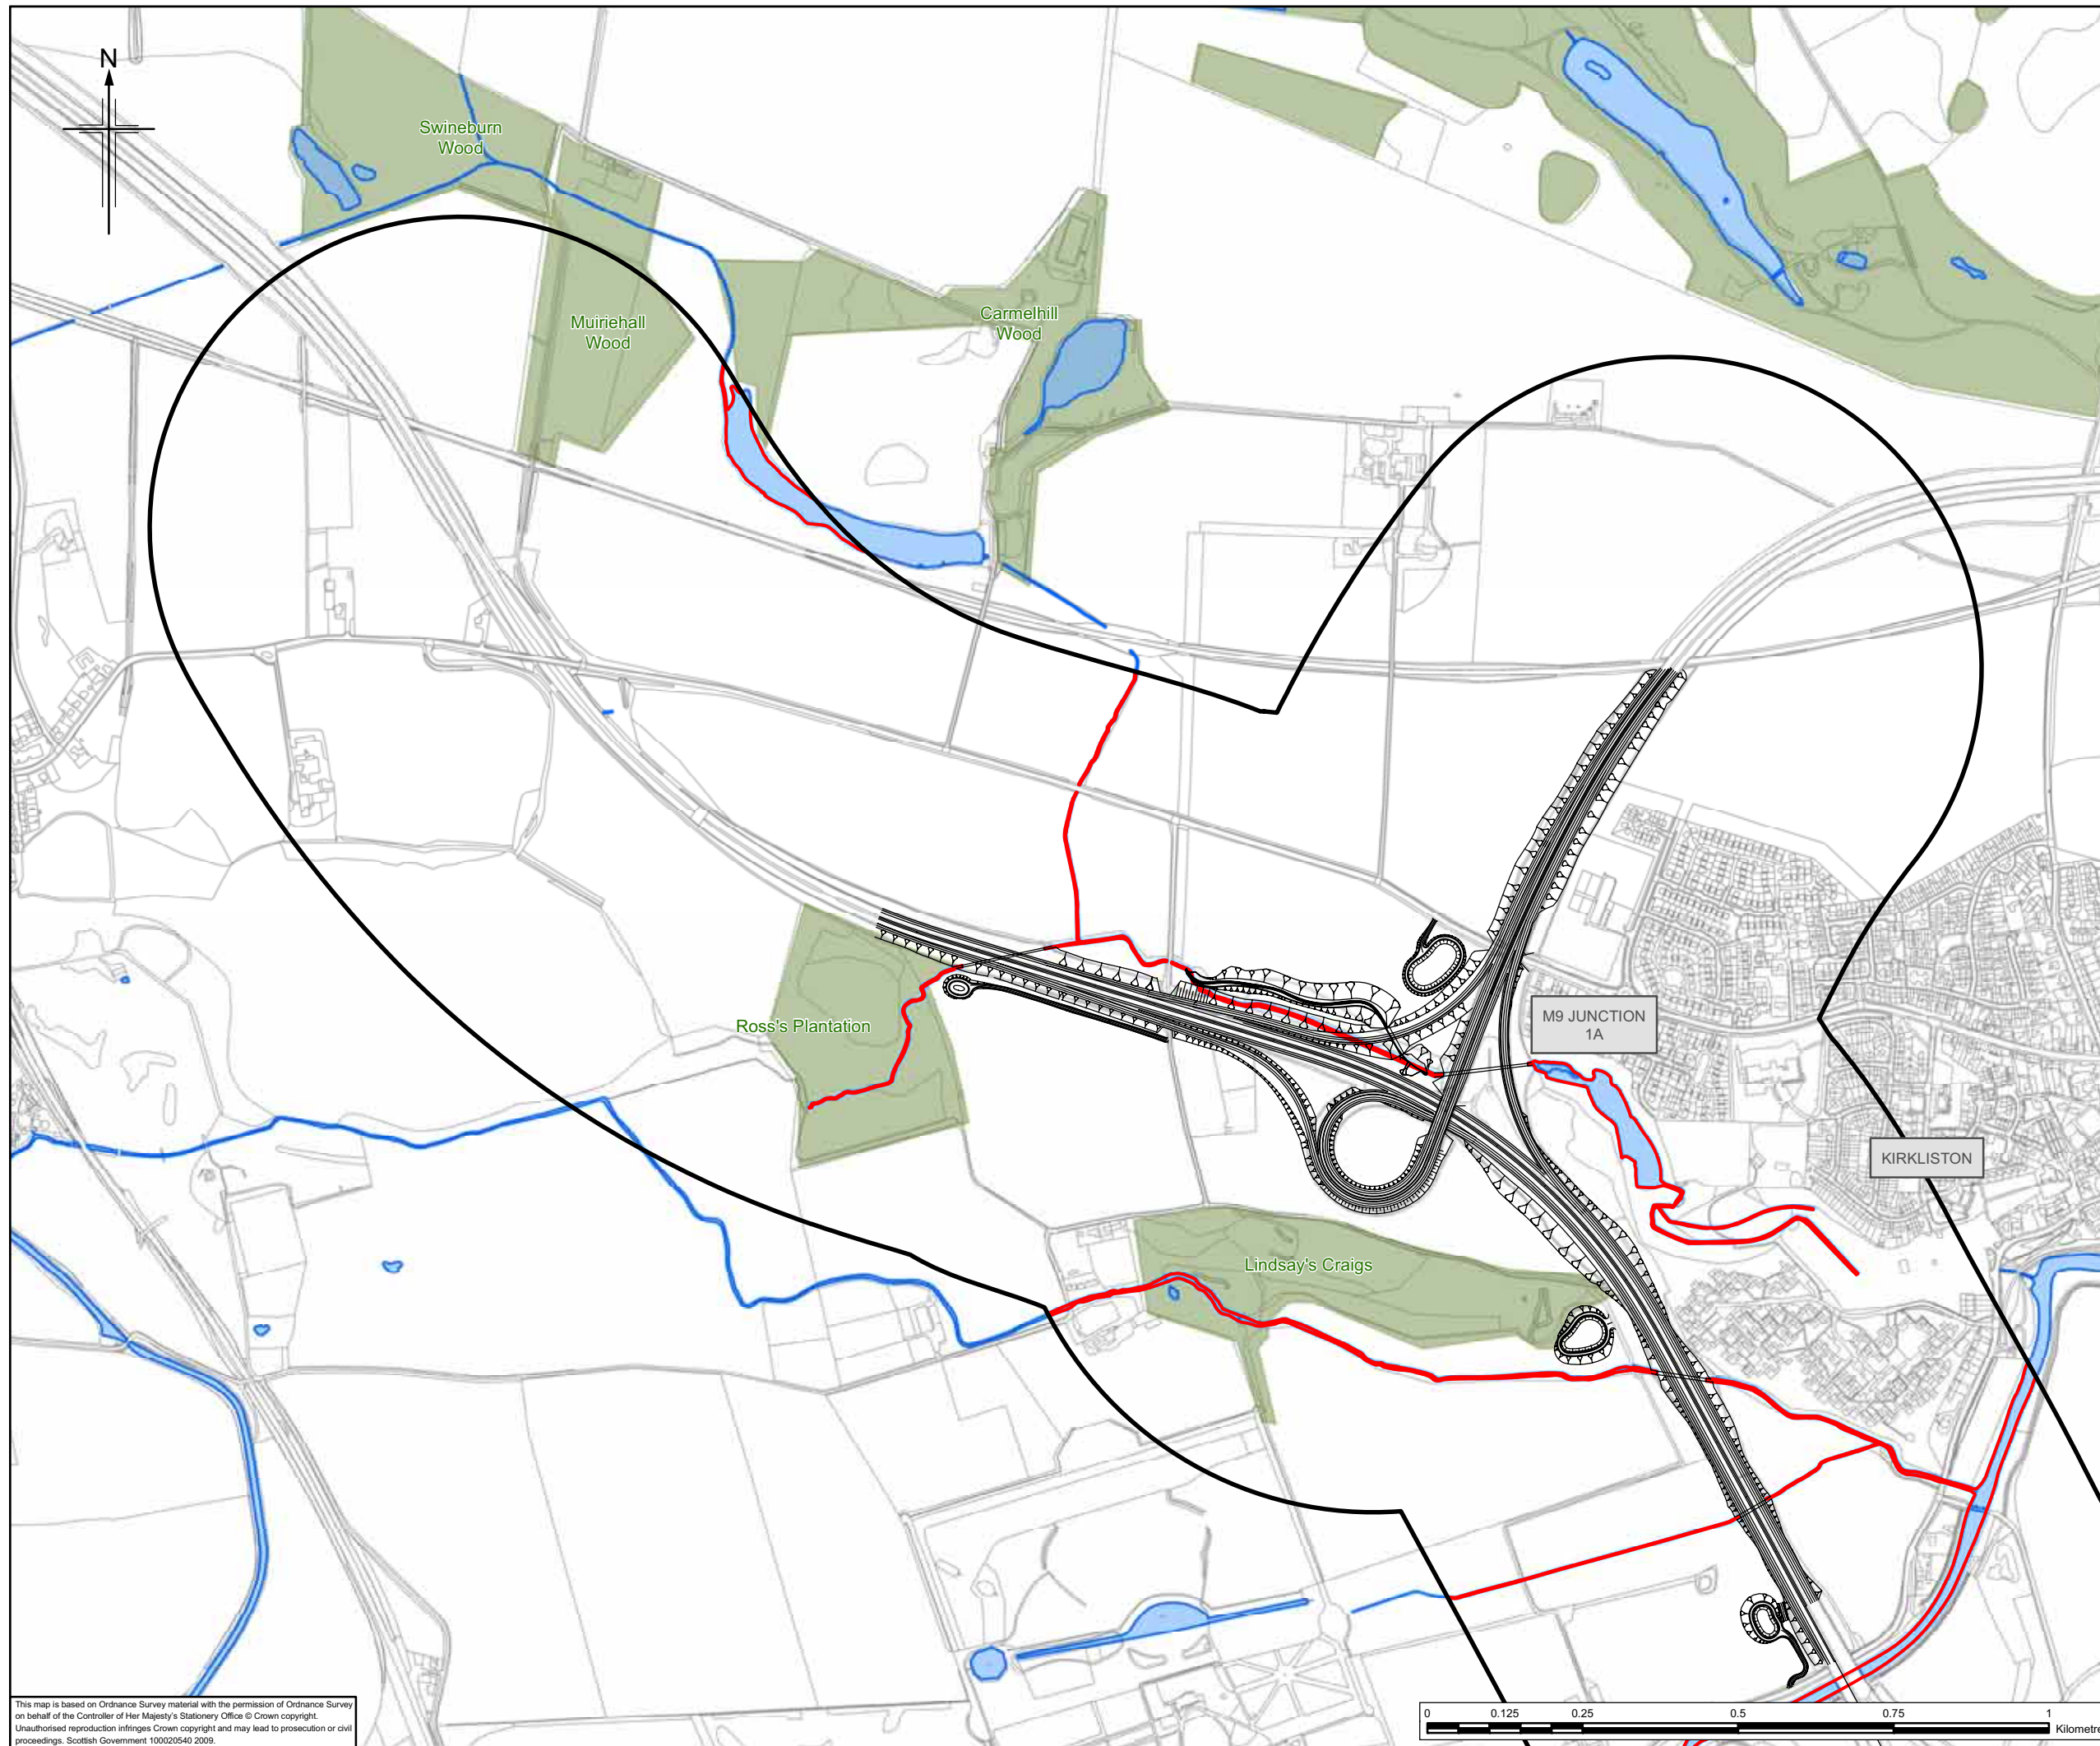


- Legend**
- Proposed scheme (Stage 3 design)
 - Indicative study area (500m from centre of proposed scheme)
 - Watercourses
 - Waterbodies
 - Woodland
 - Waterbodies with potential water vole habitat

This map is based on Ordnance Survey material with the permission of Ordnance Survey on behalf of the Controller of Her Majesty's Stationery Office © Crown copyright. Unauthorised reproduction infringes Crown copyright and may lead to prosecution or civil proceedings. Scottish Government 100020540 2009.

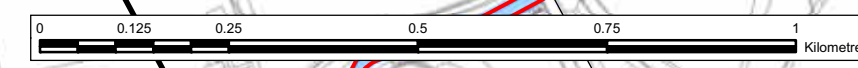

Client



TRANSPORT SCOTLAND
An agency of The Scottish Government



JACOBS ARUP

Project
**FORTH REPLACEMENT CROSSING
Environmental Statement**

Drawing title
**Water Vole Habitat
Assessment**


| | | |
|----------------|---------------------|--------------|
| Drawing Status | FINAL | |
| Scale | 1:10,000 @ A3 | DO NOT SCALE |
| Client no. | RD001675 | |
| Drawing number | FIGURE 10.7e | Rev 0 |

This drawing is not to be used in whole or part other than for the intended purpose and project as defined on this drawing. Refer to the contract for full terms and conditions.

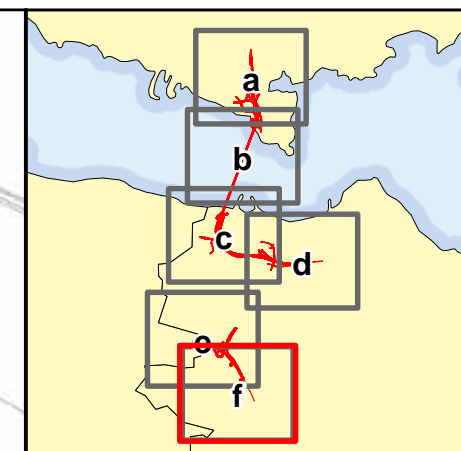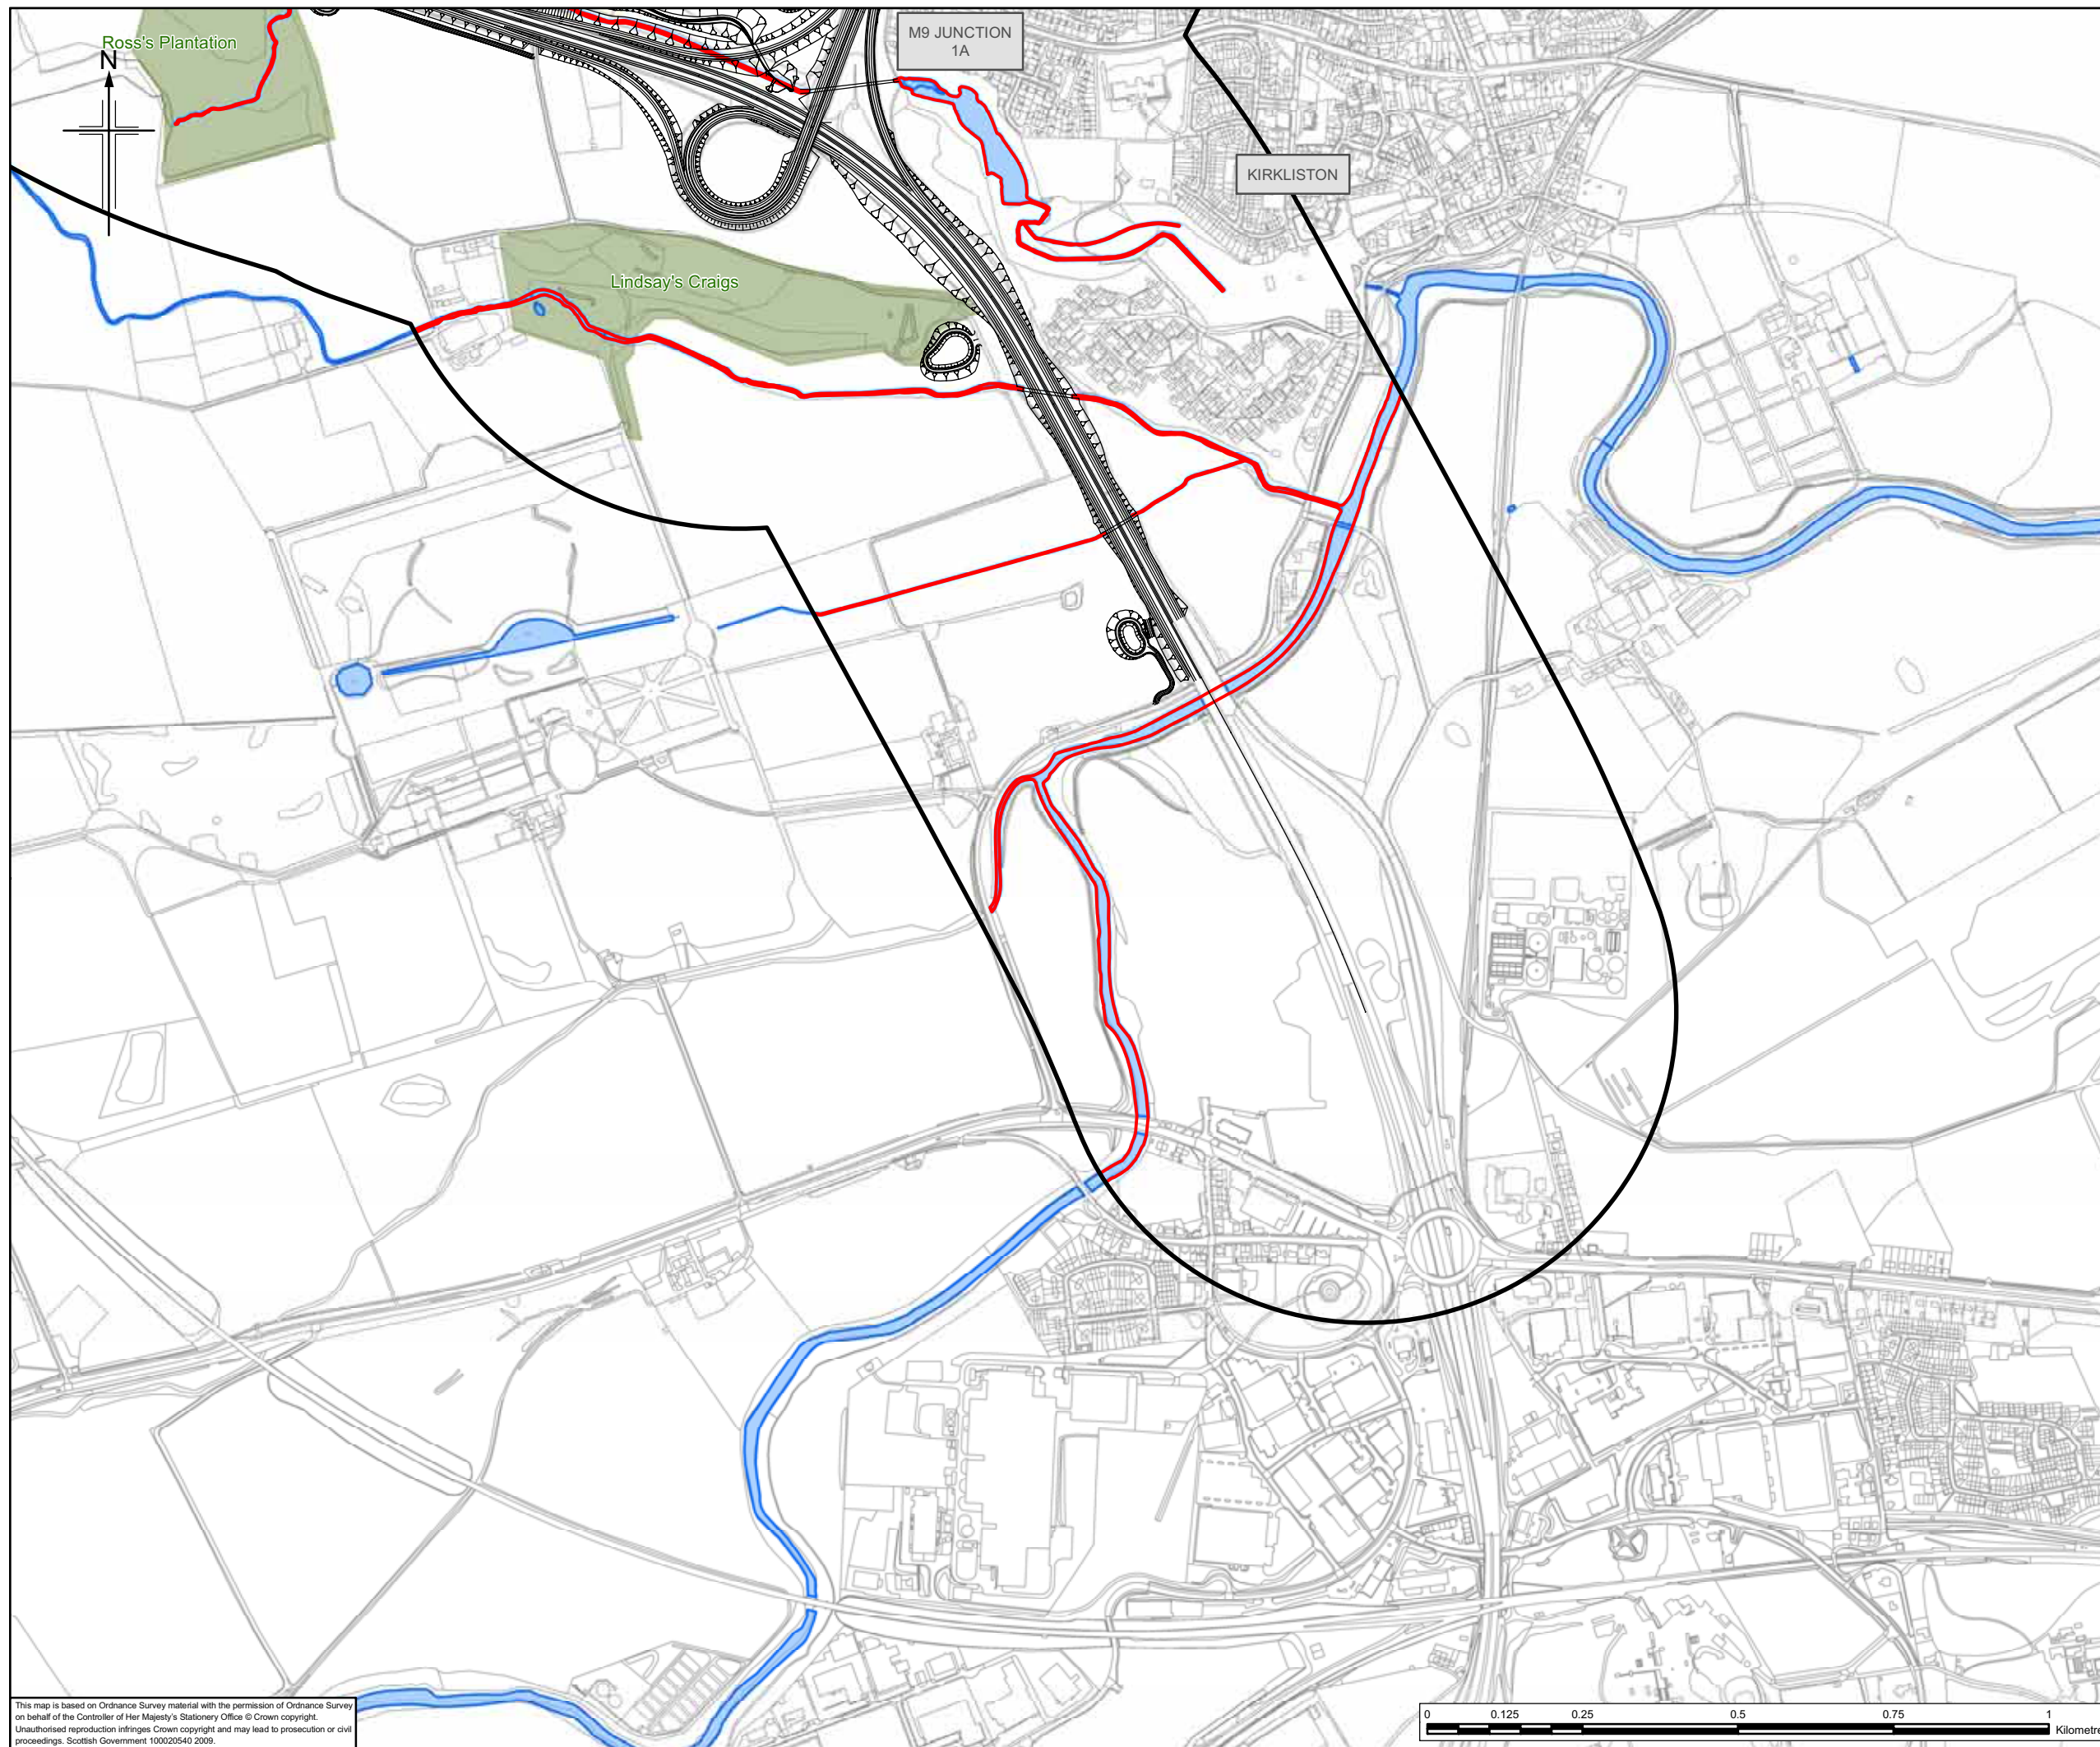

- Legend**
- Proposed scheme (Stage 3 design)
 - Indicative study area (500m from centre of proposed scheme)
 - Watercourses
 - Waterbodies
 - Woodland
 - Waterbodies with potential water vole habitat

This map is based on Ordnance Survey material with the permission of Ordnance Survey on behalf of the Controller of Her Majesty's Stationery Office © Crown copyright. Unauthorised reproduction infringes Crown copyright and may lead to prosecution or civil proceedings. Scottish Government 100020540 2009.

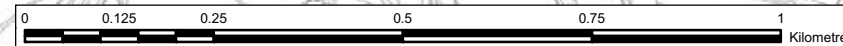

JACOBS ARUP

Project
**FORTH REPLACEMENT CROSSING
Environmental Statement**

Drawing title
**Water Vole Habitat
Assessment**

| | | |
|----------------|---------------------|--------------|
| Drawing Status | FINAL | |
| Scale | 1:10,000 @ A3 | DO NOT SCALE |
| Client no. | RD001675 | |
| Drawing number | FIGURE 10.7f | Rev 0 |

This drawing is not to be used in whole or part other than for the intended purpose and project as defined on this drawing. Refer to the contract for full terms and conditions.