





Legend

-  Proposed scheme (Stage 3 design)
-  Areas where proposed scheme* would be visible
-  Areas where main crossing would be visible
-  Areas where proposed scheme* and main crossing would be visible

* Proposed scheme without main crossing.



JACOBS ARUP


Project
**FORTH REPLACEMENT CROSSING
Environmental Statement**



Drawing title
Theoretical Visual Envelope Map, Winter
Year of Opening - Night
Proposed Scheme and Main Crossing





Drawing Status	FINAL	
Scale	1:25,000 @ A3	DO NOT SCALE
Client no.	RD001675	
Drawing number	FIGURE 13.10a	Rev 0

This drawing is not to be used in whole or part other than for the intended purpose and project as defined on this drawing. Refer to the contract for full terms and conditions.

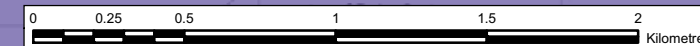This map is based on Ordnance Survey material with the permission of Ordnance Survey on behalf of the Controller of Her Majesty's Stationery Office © Crown copyright. Unauthorised reproduction infringes Crown copyright and may lead to prosecution or civil proceedings. Scottish Government 100020540 2009.

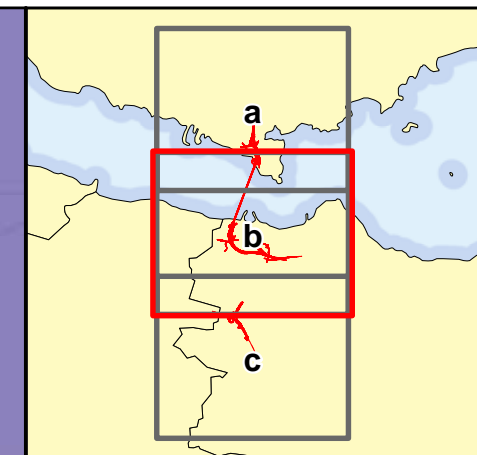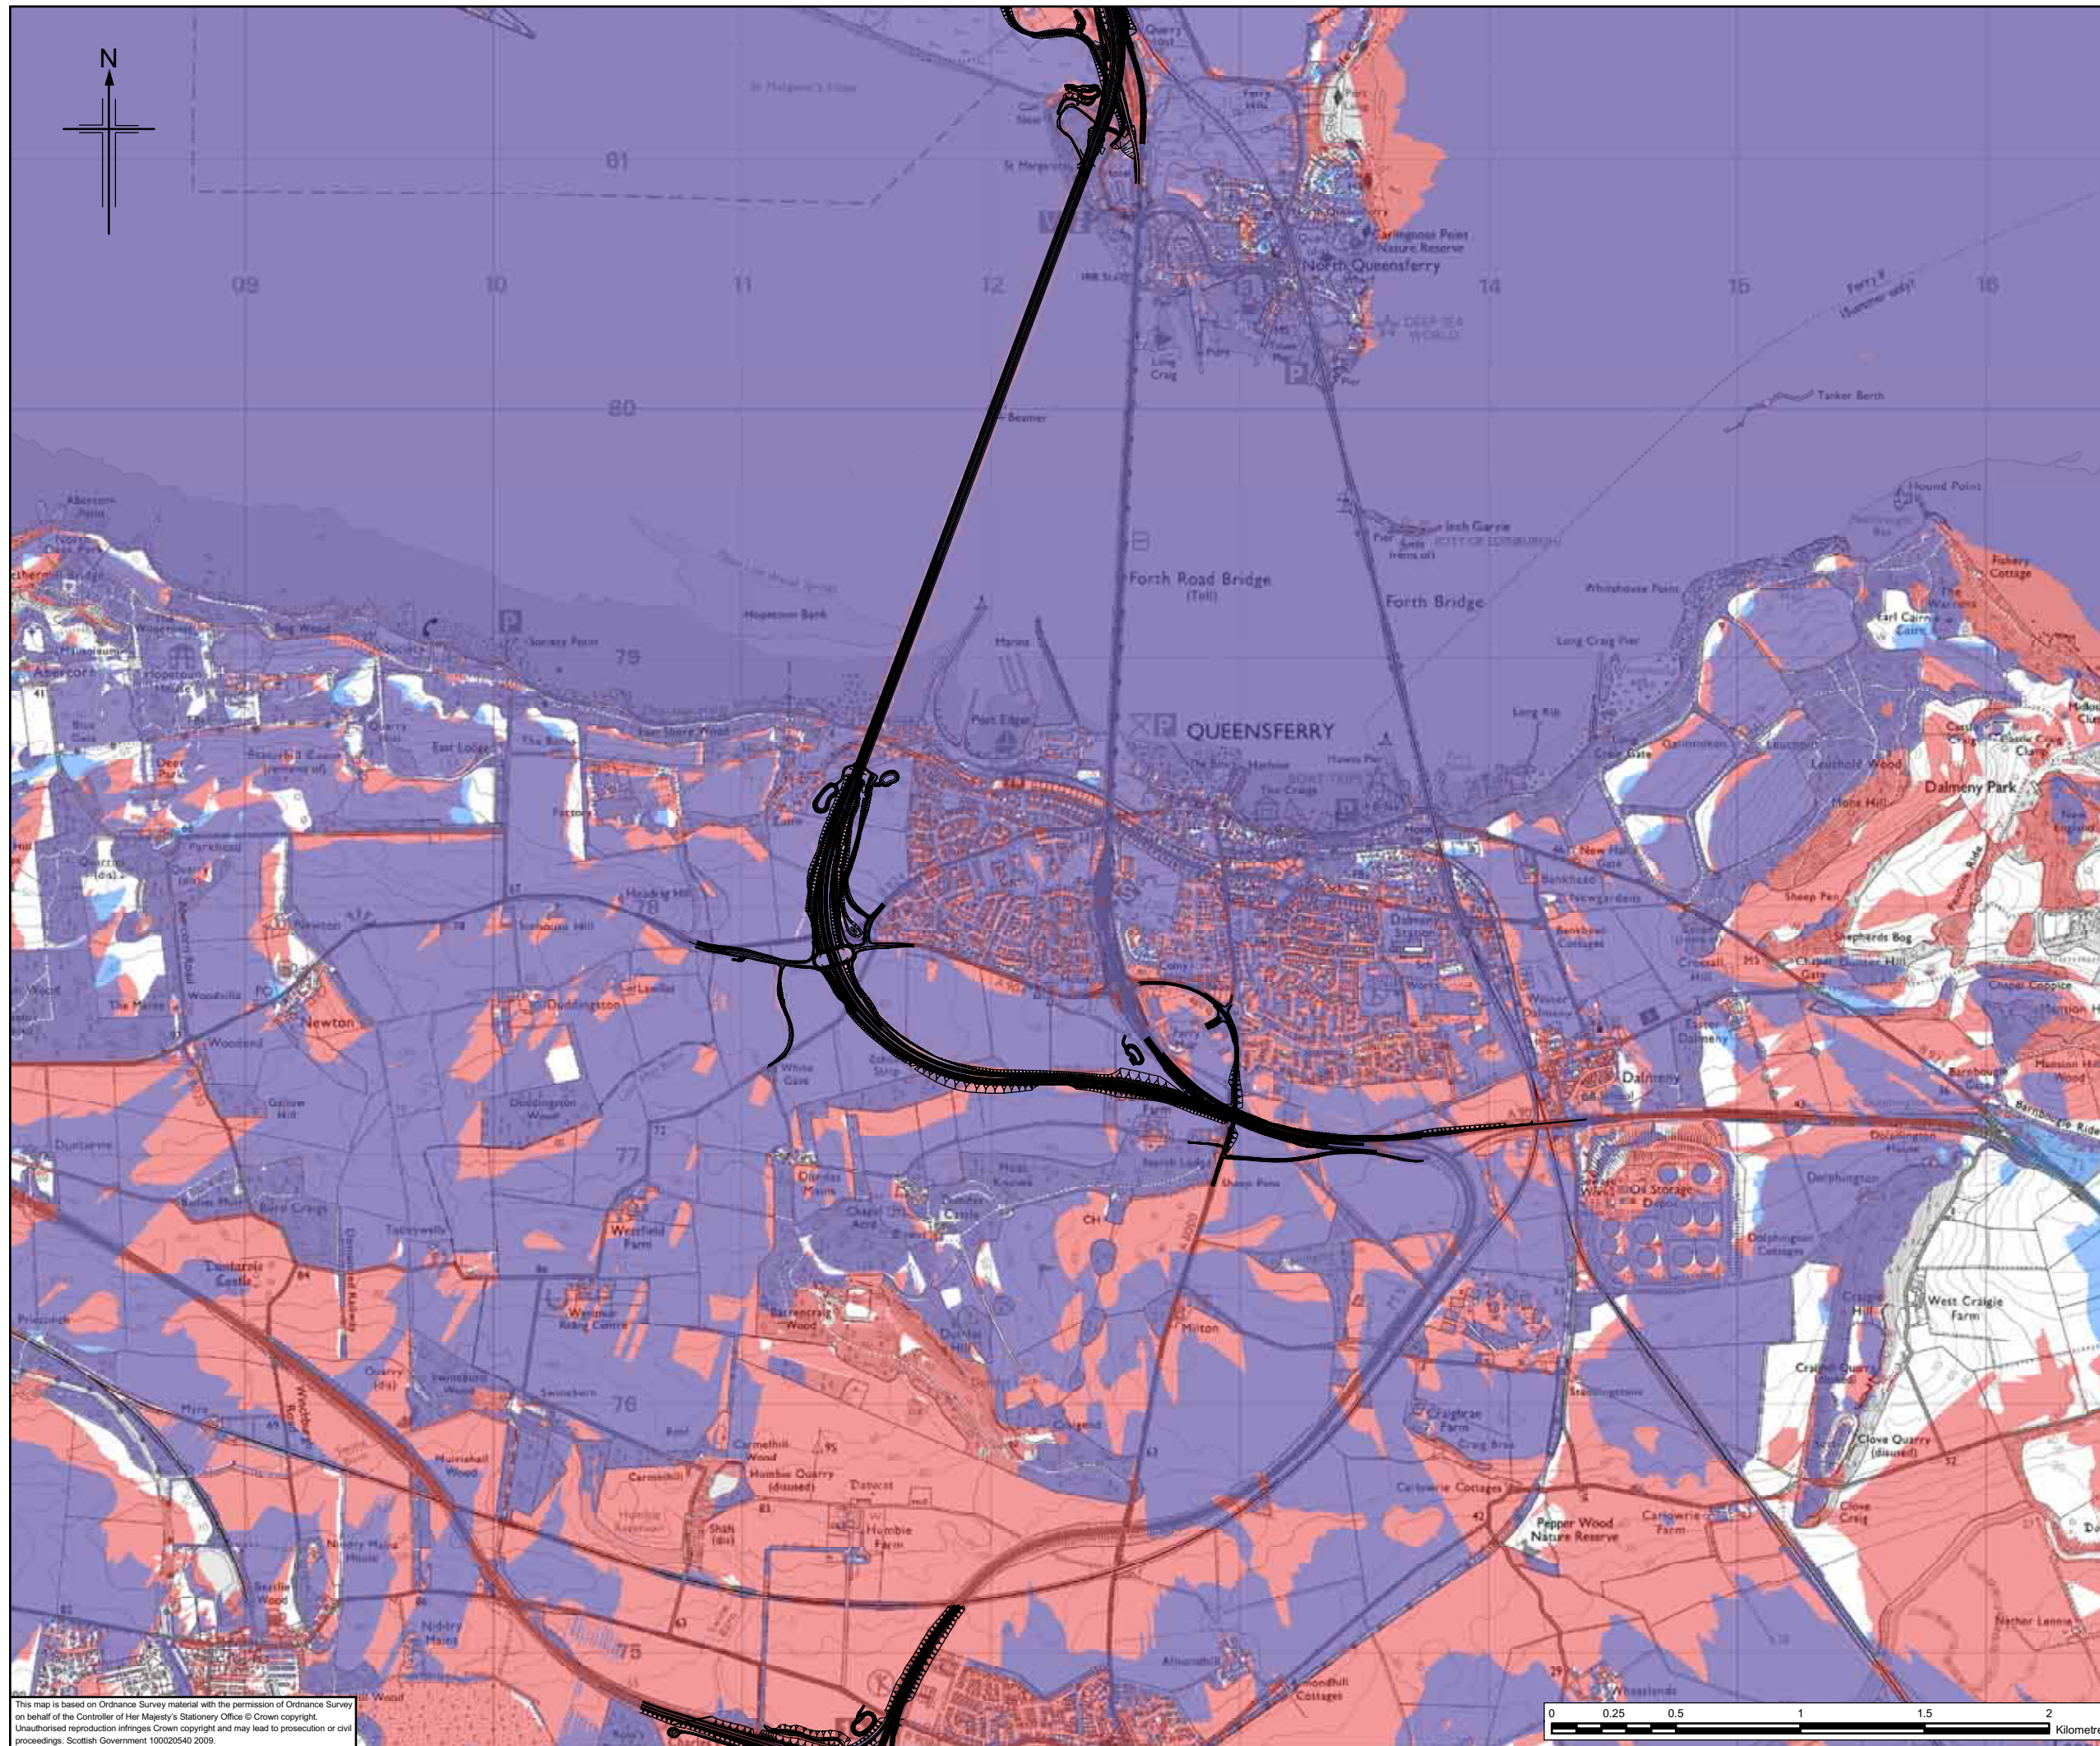

 

- Legend**
-  Proposed scheme (Stage 3 design)
 -  Areas where proposed scheme* would be visible
 -  Areas where main crossing would be visible
 -  Areas where proposed scheme* and main crossing would be visible

* Proposed scheme without main crossing.



JACOBS ARUP


Project
FORTH REPLACEMENT CROSSING Environmental Statement



Drawing title
Theoretical Visual Envelope Map, Winter Year of Opening - Night Proposed Scheme and Main Crossing

Drawing Status	FINAL	
Scale	1:25,000 @ A3	DO NOT SCALE
Client no.	RD001675	
Drawing number	FIGURE 13.10b	Rev 0

This drawing is not to be used in whole or part other than for the intended purpose and project as defined on this drawing. Refer to the contract for full terms and conditions.

This map is based on Ordnance Survey material with the permission of Ordnance Survey on behalf of the Controller of Her Majesty's Stationery Office © Crown copyright. Unauthorised reproduction infringes Crown copyright and may lead to prosecution or civil proceedings. Scottish Government 100020540 2009.

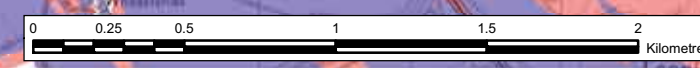

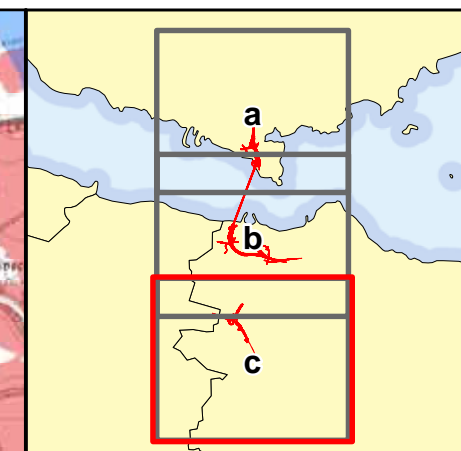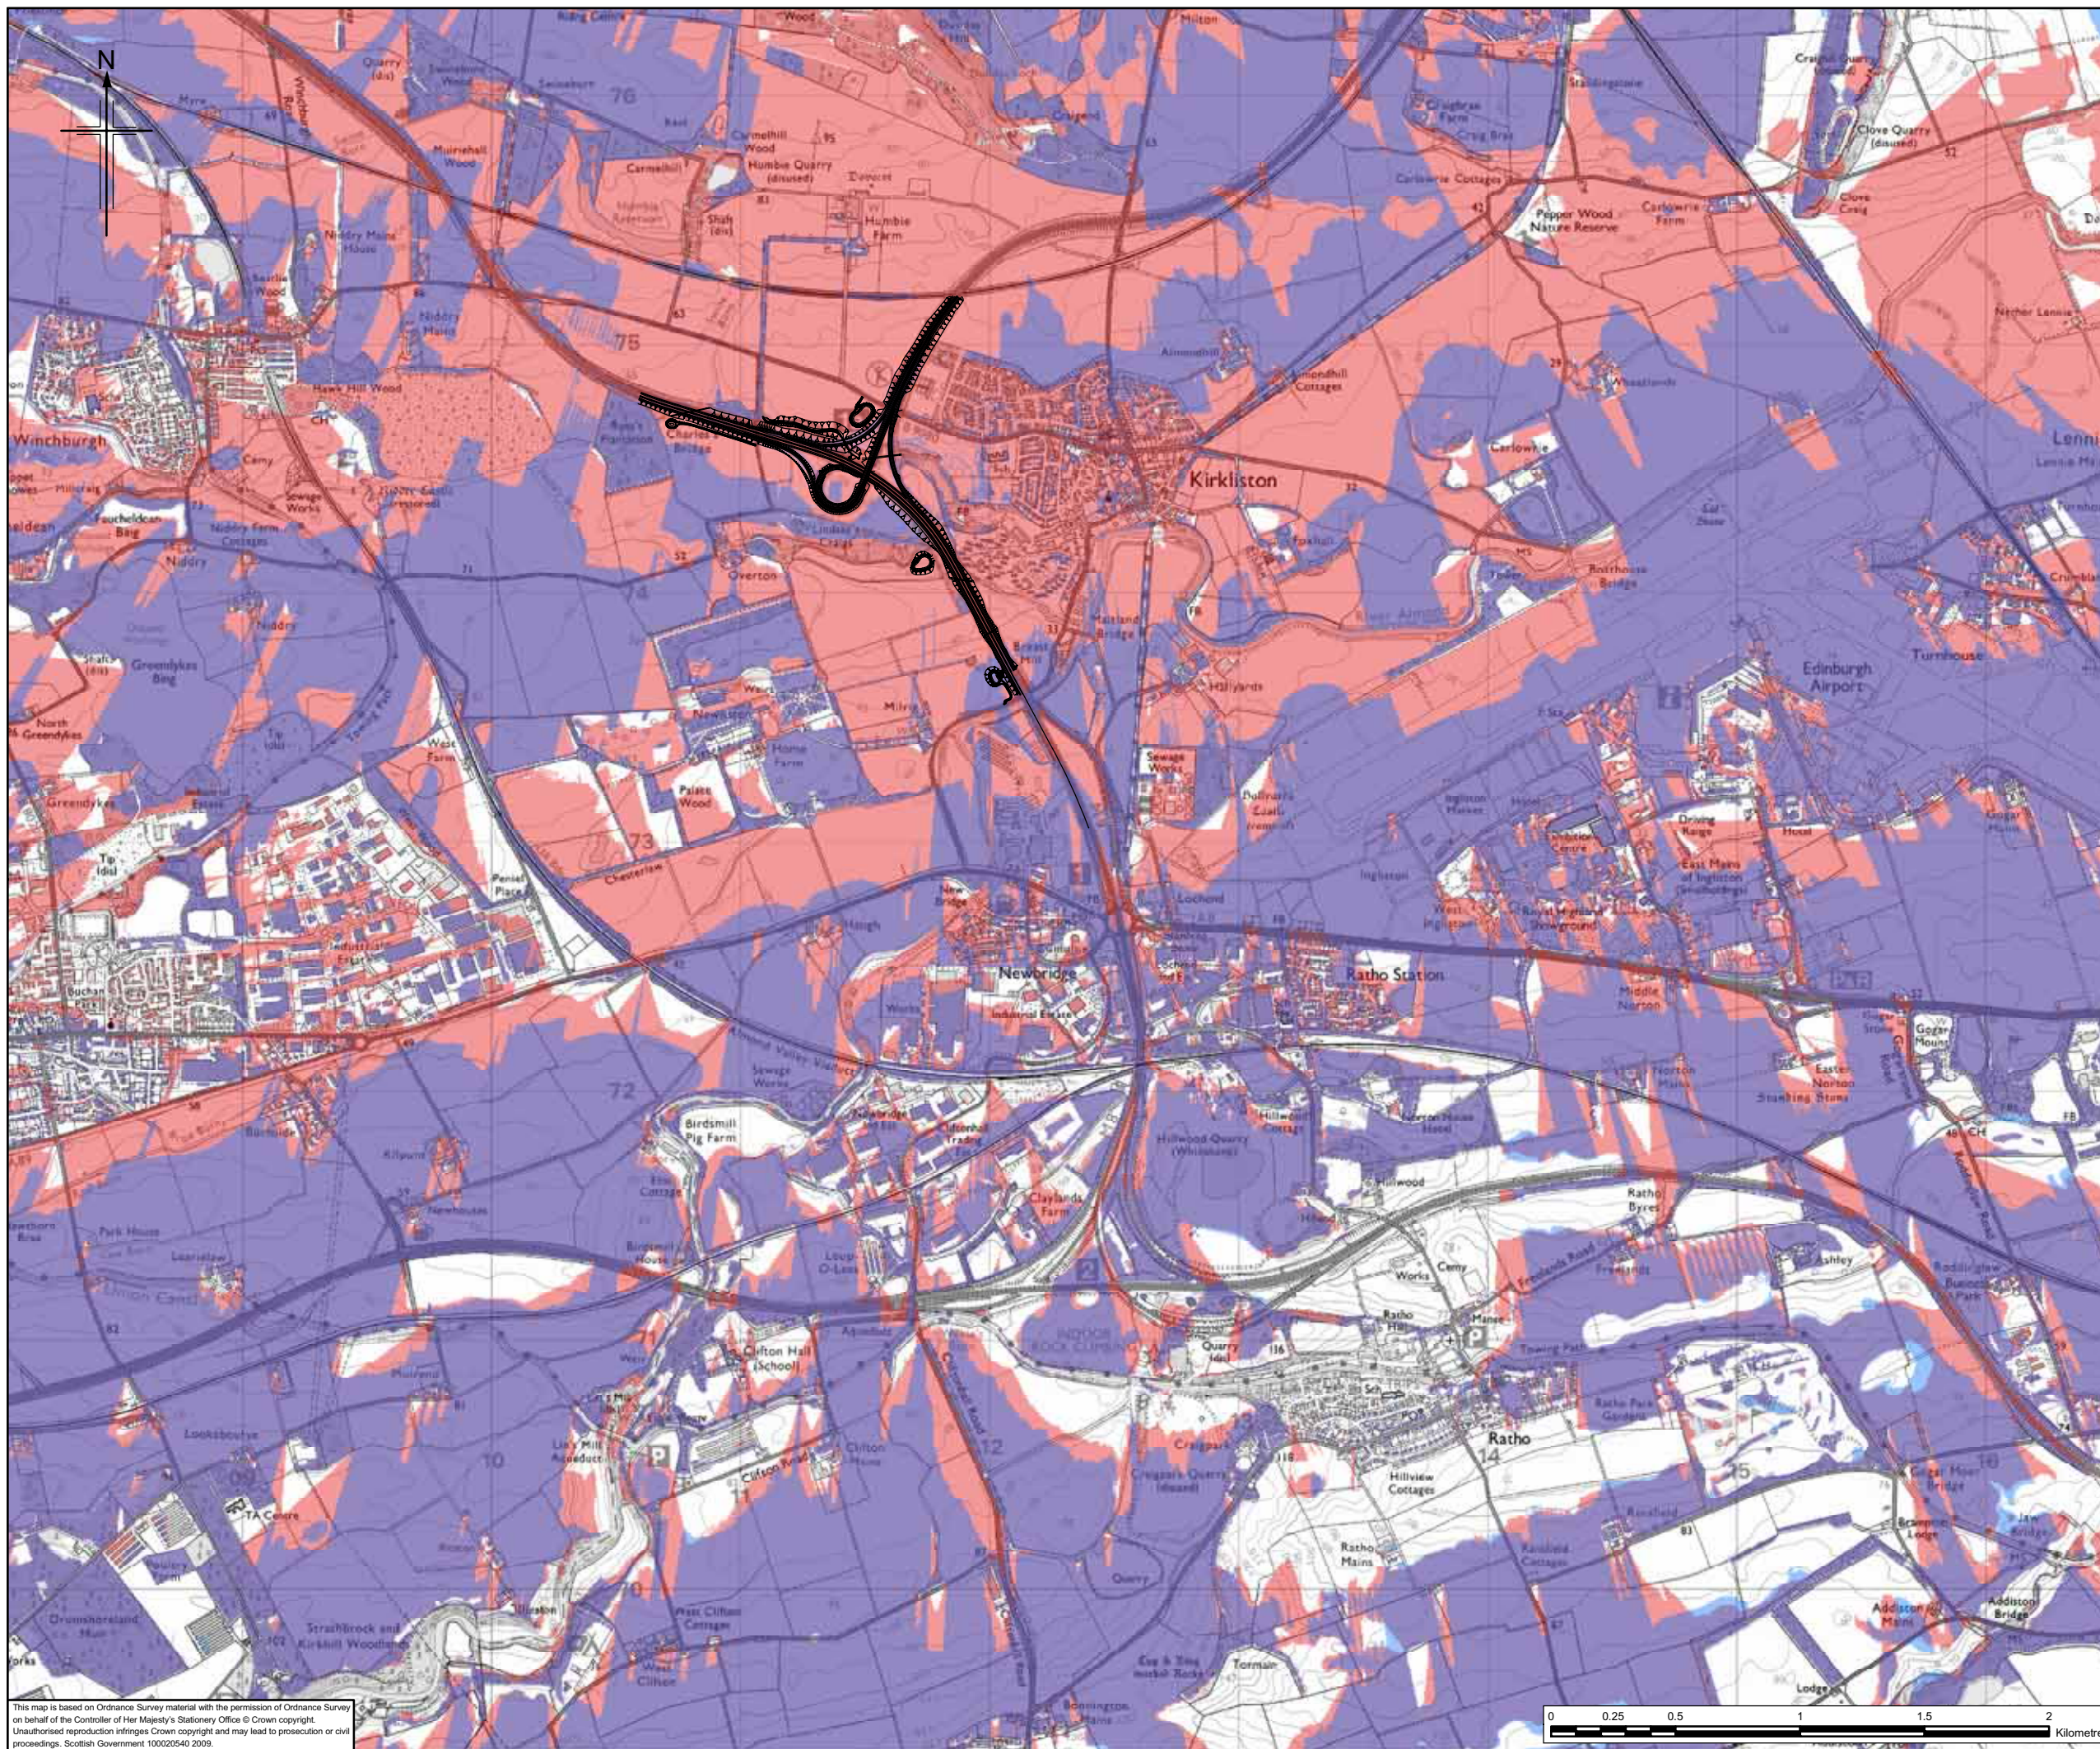

- Legend**
- Proposed scheme (Stage 3 design)
 - Areas where proposed scheme* would be visible
 - Areas where main crossing would be visible
 - Areas where proposed scheme* and main crossing would be visible

* Proposed scheme without main crossing.




JACOBS ARUP

Project
**FORTH REPLACEMENT CROSSING
Environmental Statement**

Drawing title
**Theoretical Visual Envelope Map, Winter
Year of Opening - Night
Proposed Scheme and Main Crossing**

Drawing Status	FINAL	
Scale	1:25,000 @ A3	DO NOT SCALE
Client no.	RD001675	
Drawing number	FIGURE 13.10c	Rev 0

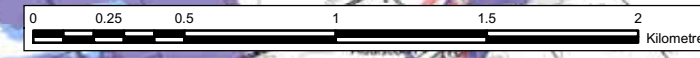

This map is based on Ordnance Survey material with the permission of Ordnance Survey on behalf of the Controller of Her Majesty's Stationery Office © Crown copyright. Unauthorised reproduction infringes Crown copyright and may lead to prosecution or civil proceedings. Scottish Government 100020540 2009.

This drawing is not to be used in whole or part other than for the intended purpose and project as defined on this drawing. Refer to the contract for full terms and conditions.