

Legend

- Proposed scheme (Stage 3 design)
- 500m buffer
- Scheduled ancient monument
- Listed building
- Undesignated site
- Scheduled Ancient Monument
- Listed Building
- Inventory of Gardens and Designed Landscapes
- Area of Regional Archaeological Importance
- Conservation Area
- Undesignated site

Sensitivity

- 123 High
- 123 Medium
- 123 Low
- 123 Negligible
- 123 None
- 123 Unknown

NOTE - Sites within 500m of the scheme have been numbered. Others which have not been numbered, are situated outwith the study area (indicated by the grey shading).

Client

An agency of The Scottish Government

JACOBS ARUP

Project
FORTH REPLACEMENT CROSSING Environmental Statement

Drawing title
Location of Features of Cultural Heritage Importance

Drawing Status: FINAL


Scale: 1:5,000 @ A3 DO NOT SCALE



Client no. RD001675

Drawing number **FIGURE 14.2b** Rev 0

This drawing is not to be used in whole or part other than for the intended purpose and project as defined on this drawing. Refer to the contract for full terms and conditions.

This map is based on Ordnance Survey material with the permission of Ordnance Survey on behalf of the Controller of Her Majesty's Stationery Office © Crown copyright. Unauthorised reproduction infringes Crown copyright and may lead to prosecution or civil proceedings. Scottish Government 100020540 2009.

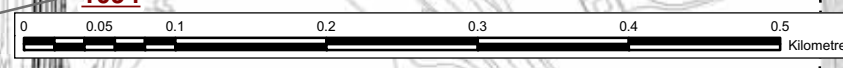

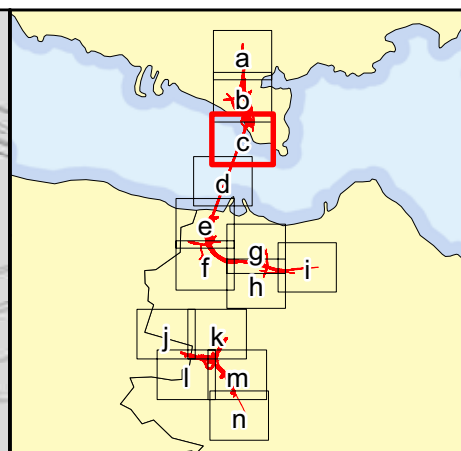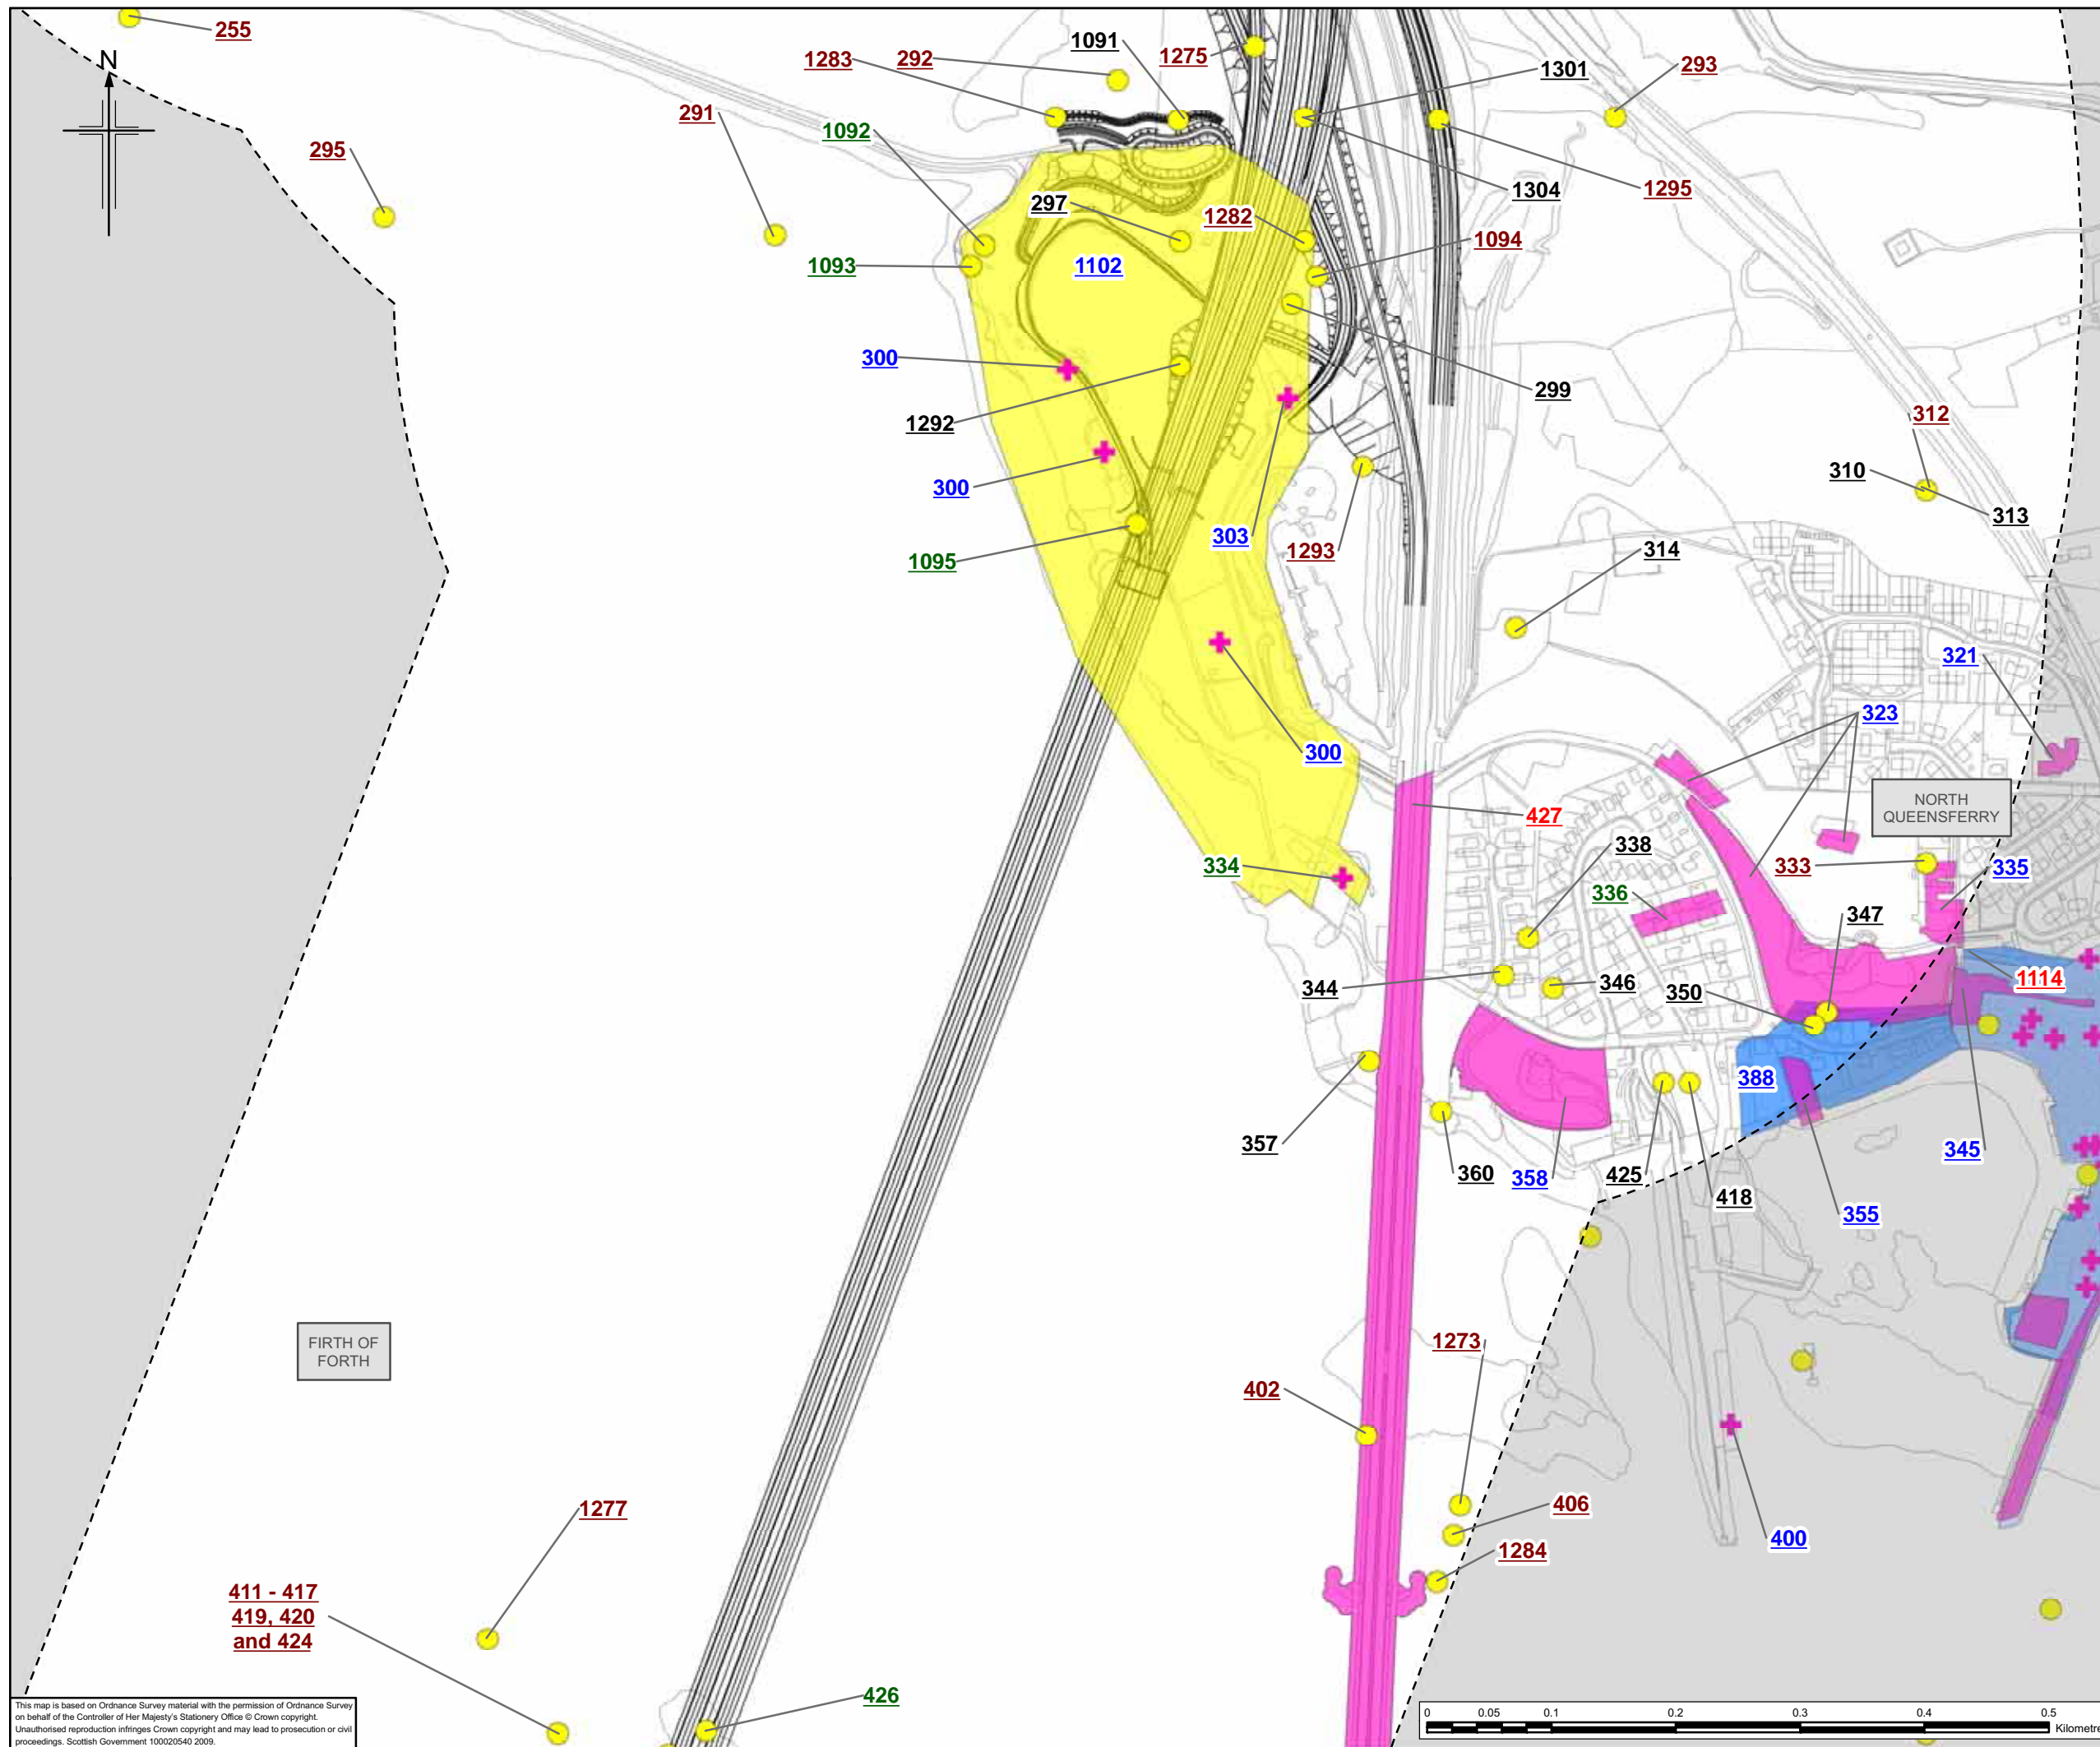

Legend

- Proposed scheme (Stage 3 design)
- 500m buffer
- Scheduled Ancient Monument
- Listed Building
- Undesignated site
- Scheduled Ancient Monument
- Listed Building
- Inventory of Gardens and Designed Landscapes
- Area of Regional Archaeological Importance
- Conservation Area
- Undesignated site

Sensitivity

- 123 High
- 123 Medium
- 123 Low
- 123 Negligible
- 123 None
- 123 Unknown

NOTE - Sites within 500m of the scheme have been numbered. Others which have not been numbered, are situated outwith the study area (indicated by the grey shading).

Client

An agency of The Scottish Government

JACOBS ARUP

Project
FORTH REPLACEMENT CROSSING Environmental Statement

Drawing title
Location of Features of Cultural Heritage Importance

Drawing Status: FINAL


Scale: 1:5,000 @ A3 DO NOT SCALE

Client no.: RD001675

Drawing number: **FIGURE 14.2c** Rev 0

This drawing is not to be used in whole or part other than for the intended purpose and project as defined on this drawing. Refer to the contract for full terms and conditions.

This map is based on Ordnance Survey material with the permission of Ordnance Survey on behalf of the Controller of Her Majesty's Stationery Office © Crown copyright. Unauthorised reproduction infringes Crown copyright and may lead to prosecution or civil proceedings. Scottish Government 100020540 2009.

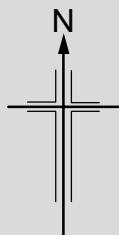

FIRTH OF FORTH

411 - 417
419, 420
and 424

1277

426

423

410

427

1278

439

441

453

467

451

456

707

457

465


464

460

461

705

703

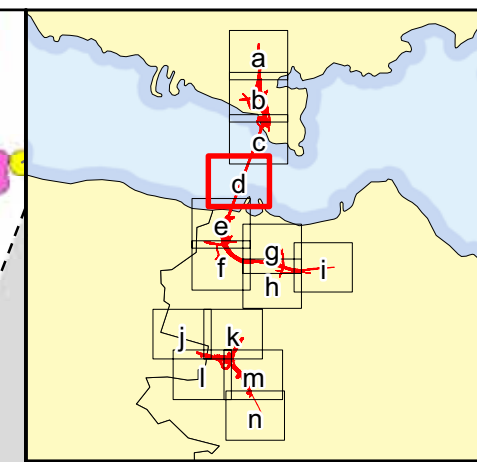

- Legend**
- Proposed scheme (Stage 3 design)
 - 500m buffer
 - Scheduled Ancient Monument
 - Listed Building
 - Undesignated site
 - Scheduled Ancient Monument
 - Listed Building
 - Inventory of Gardens and Designed Landscapes
 - Area of Regional Archaeological Importance
 - Conservation Area
 - Undesignated site

- Sensitivity**
- 123** High
 - 123** Medium
 - 123** Low
 - 123** Negligible
 - 123** None
 - 123** Unknown

NOTE - Sites within 500m of the scheme have been numbered. Others which have not been numbered, are situated outwith the study area (indicated by the grey shading).




JACOBS ARUP

Project
**FORTH REPLACEMENT CROSSING
Environmental Statement**

Drawing title
**Location of Features of
Cultural Heritage Importance**



Drawing Status: **FINAL**
Scale: **1:5,000 @ A3 DO NOT SCALE**

Client no.: **RD001675**
Drawing number: **FIGURE 14.2d** Rev **0**

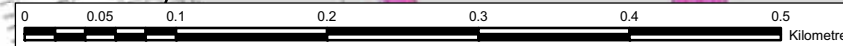

This map is based on Ordnance Survey material with the permission of Ordnance Survey on behalf of the Controller of Her Majesty's Stationery Office © Crown copyright. Unauthorised reproduction infringes Crown copyright and may lead to prosecution or civil proceedings. Scottish Government 100020540 2009.

This drawing is not to be used in whole or part other than for the intended purpose and project as defined on this drawing. Refer to the contract for full terms and conditions.

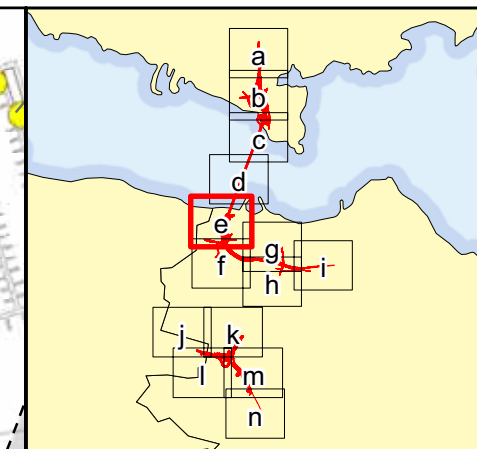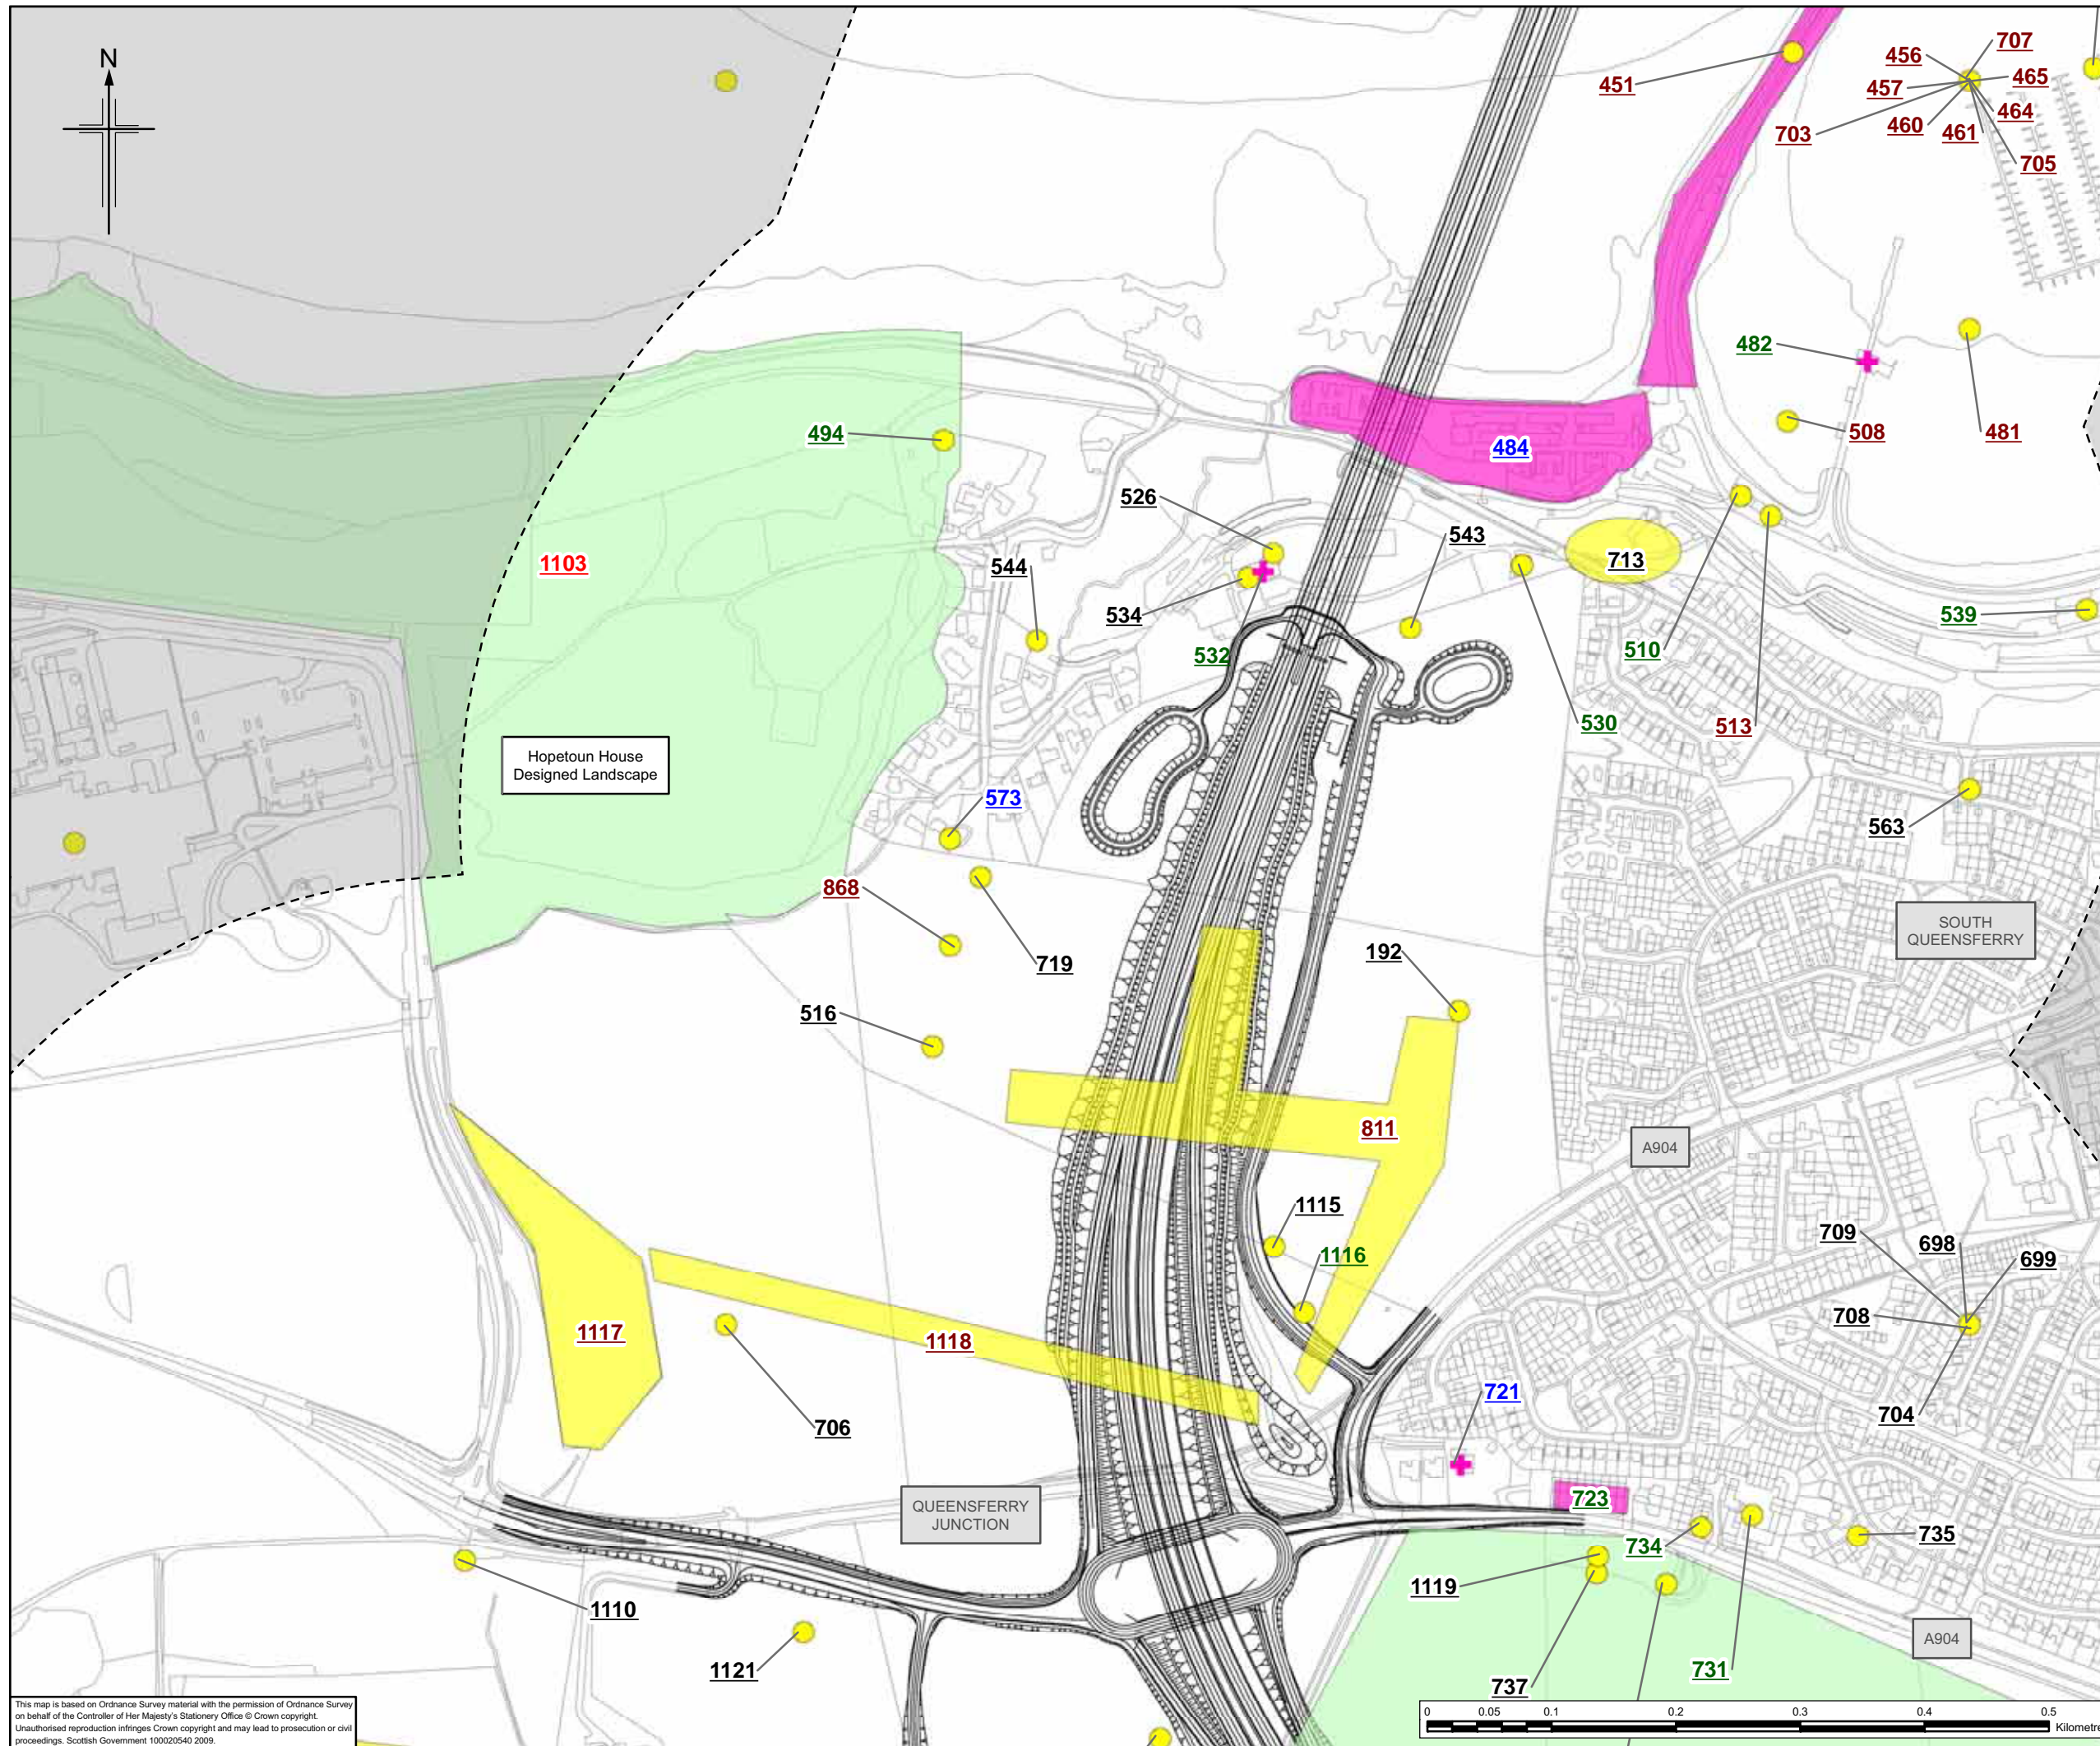

Legend

- Proposed scheme (Stage 3 design)
- 500m buffer
- Scheduled Ancient Monument
- Listed Building
- Undesignated site
- Scheduled Ancient Monument
- Listed Building
- Inventory of Gardens and Designed Landscapes
- Area of Regional Archaeological Importance
- Conservation Area
- Undesignated site

Sensitivity

- High
- Medium
- Low
- Negligible
- None
- Unknown

NOTE - Sites within 500m of the scheme have been numbered. Others which have not been numbered, are situated outwith the study area (indicated by the grey shading).

Client

An agency of The Scottish Government

JACOBS ARUP

Project
FORTH REPLACEMENT CROSSING
Environmental Statement

Drawing title
Location of Features of Cultural Heritage Importance

Drawing Status: FINAL


Scale: 1:5,000 @ A3 DO NOT SCALE



Client no. RD001675

Drawing number **FIGURE 14.2e** Rev 0

This drawing is not to be used in whole or part other than for the intended purpose and project as defined on this drawing. Refer to the contract for full terms and conditions.

This map is based on Ordnance Survey material with the permission of Ordnance Survey on behalf of the Controller of Her Majesty's Stationery Office © Crown copyright. Unauthorised reproduction infringes Crown copyright and may lead to prosecution or civil proceedings. Scottish Government 100020540 2009.

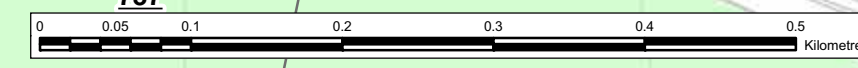

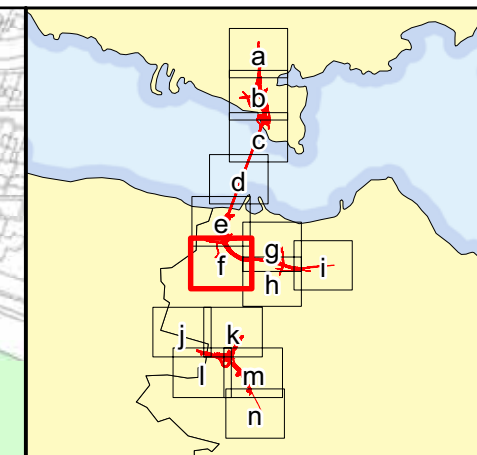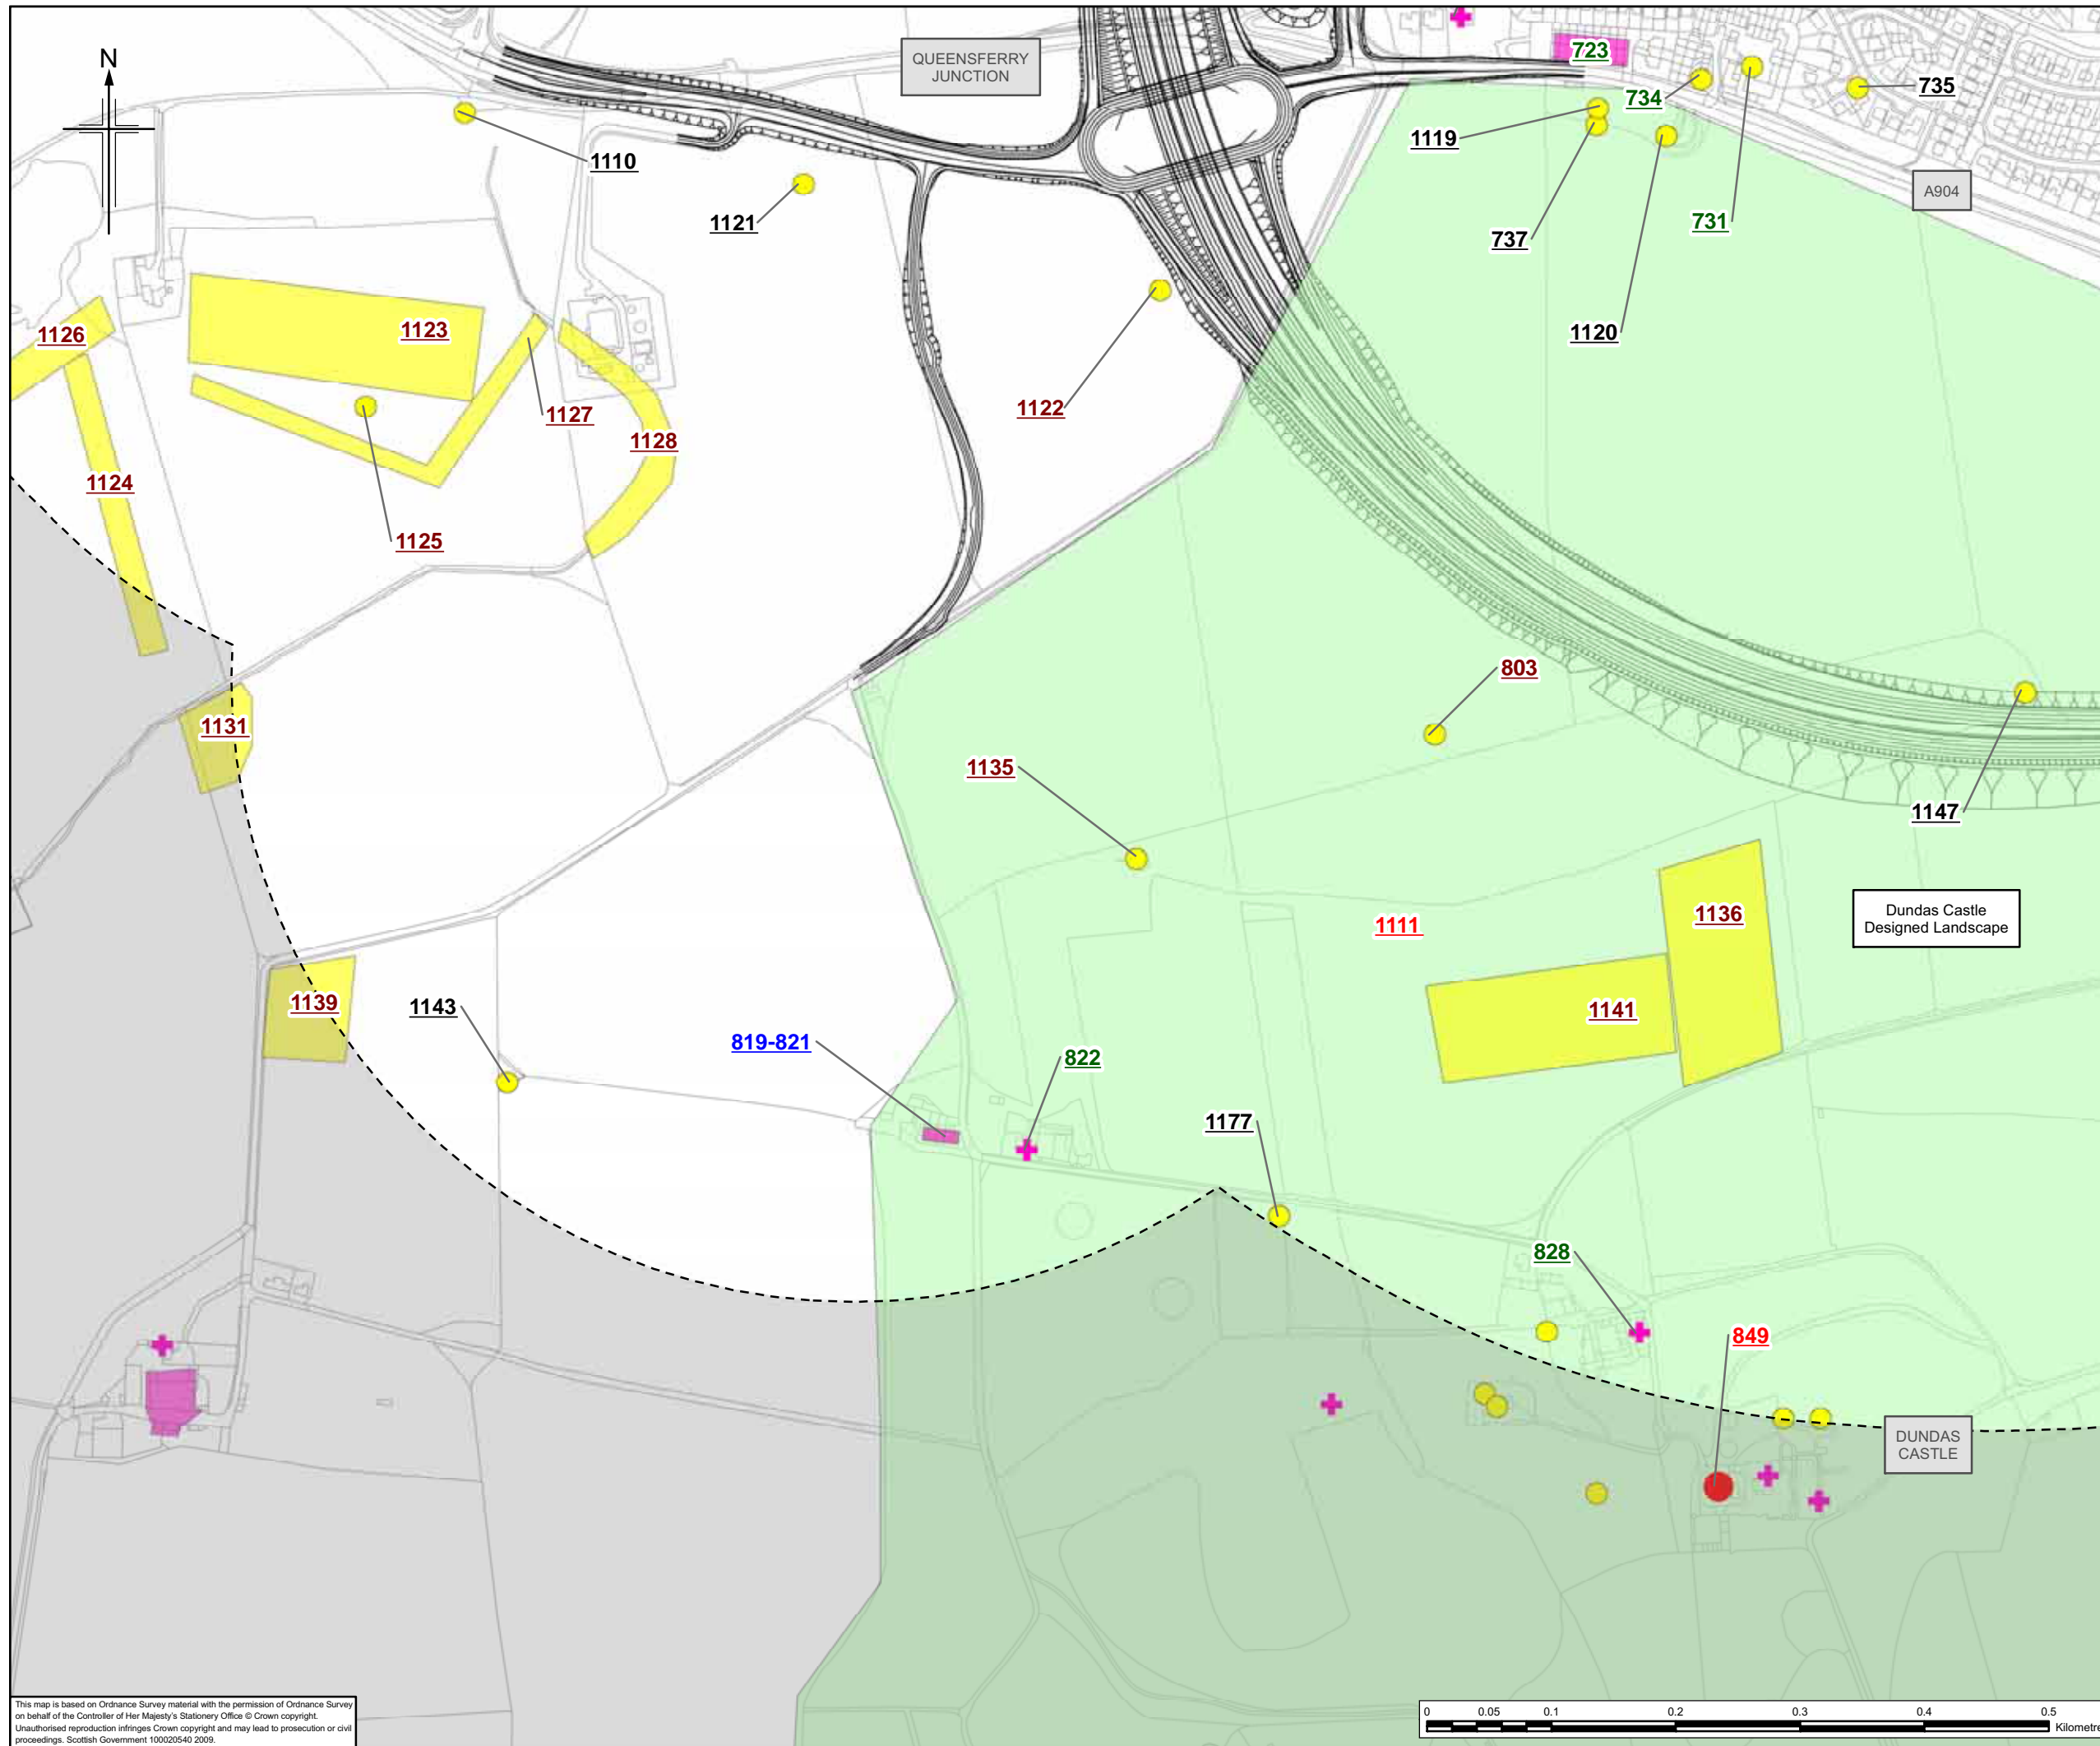

Legend

- Proposed scheme (Stage 3 design)
- 500m buffer
- Scheduled Ancient Monument
- Listed Building
- Undesignated site
- Scheduled Ancient Monument
- Listed Building
- Inventory of Gardens and Designed Landscapes
- Area of Regional Archaeological Importance
- Conservation Area
- Undesignated site

Sensitivity

- 123 High
- 123 Medium
- 123 Low
- 123 Negligible
- 123 None
- 123 Unknown

NOTE - Sites within 500m of the scheme have been numbered. Others which have not been numbered, are situated outwith the study area (indicated by the grey shading).

Client

JACOBS ARUP

Project
**FORTH REPLACEMENT CROSSING
Environmental Statement**



Drawing title
**Location of Features of
Cultural Heritage Importance**

Drawing Status	FINAL	
Scale	1:5,000 @ A3	DO NOT SCALE
Client no.	RD001675	
Drawing number	FIGURE 14.2f	Rev 0

This map is based on Ordnance Survey material with the permission of Ordnance Survey on behalf of the Controller of Her Majesty's Stationery Office © Crown copyright. Unauthorised reproduction infringes Crown copyright and may lead to prosecution or civil proceedings. Scottish Government 100020540 2009.



This drawing is not to be used in whole or part other than for the intended purpose and project as defined on this drawing. Refer to the contract for full terms and conditions.

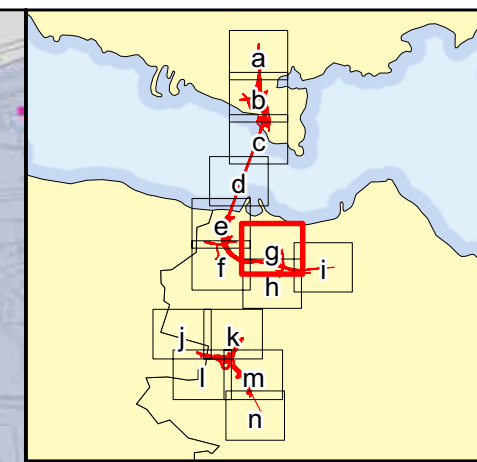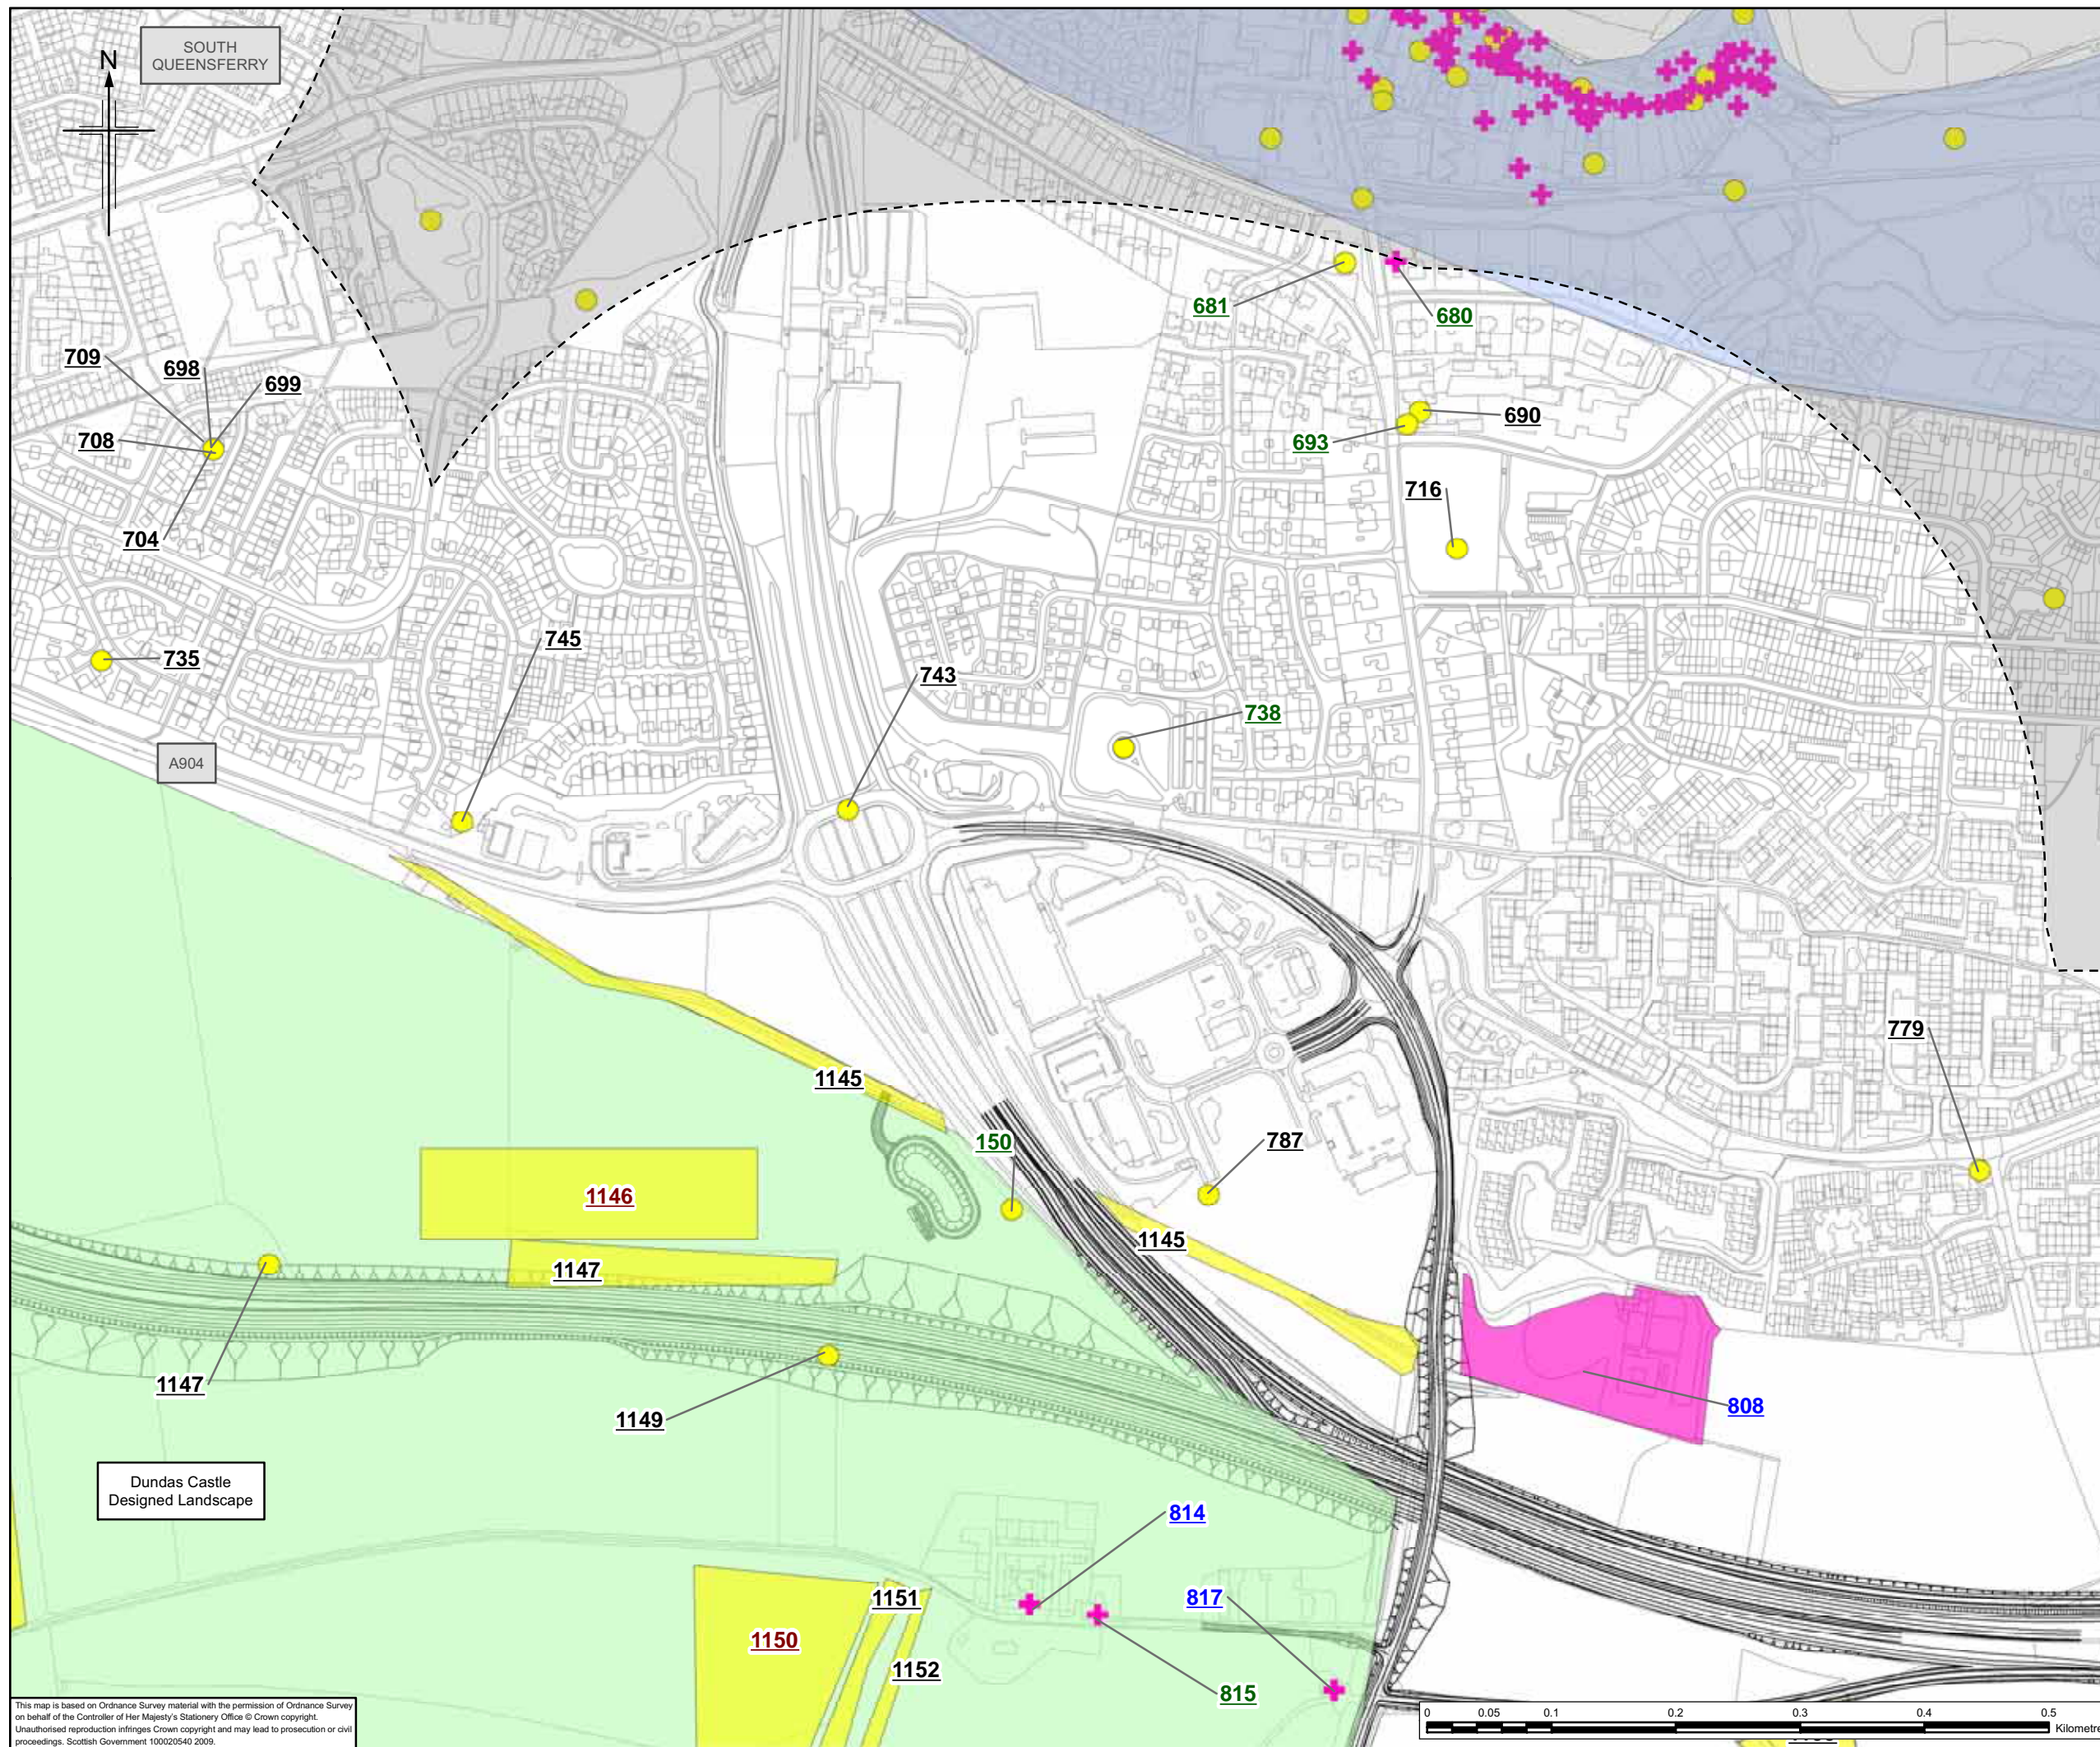


- Legend**
- Proposed scheme (Stage 3 design)
 - 500m buffer
 - Scheduled Ancient Monument
 - Listed Building
 - Undesignated site
 - Scheduled Ancient Monument
 - Listed Building
 - Inventory of Gardens and Designed Landscapes
 - Area of Regional Archaeological Importance
 - Conservation Area
 - Undesignated site
- Sensitivity**
- High
 - Medium
 - Low
 - Negligible
 - None
 - Unknown

NOTE - Sites within 500m of the scheme have been numbered. Others which have not been numbered, are situated outwith the study area (indicated by the grey shading).

Client



TRANSPORT SCOTLAND

An agency of  The Scottish Government

JACOBS ARUP

Project
FORTH REPLACEMENT CROSSING Environmental Statement

Drawing title
Location of Features of Cultural Heritage Importance



Drawing Status: FINAL

Scale: 1:5,000 @ A3 DO NOT SCALE

Client no.: RD001675

Drawing number: **FIGURE 14.2g** Rev 0

This map is based on Ordnance Survey material with the permission of Ordnance Survey on behalf of the Controller of Her Majesty's Stationery Office © Crown copyright. Unauthorised reproduction infringes Crown copyright and may lead to prosecution or civil proceedings. Scottish Government 100020540 2009.

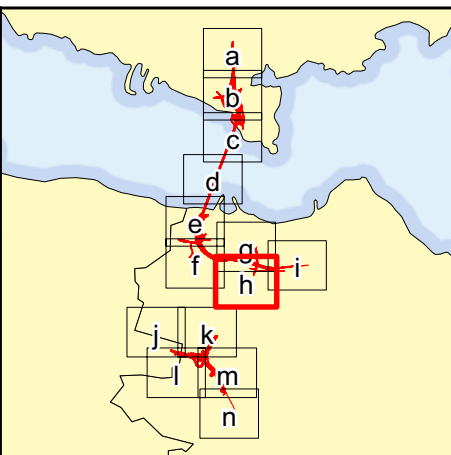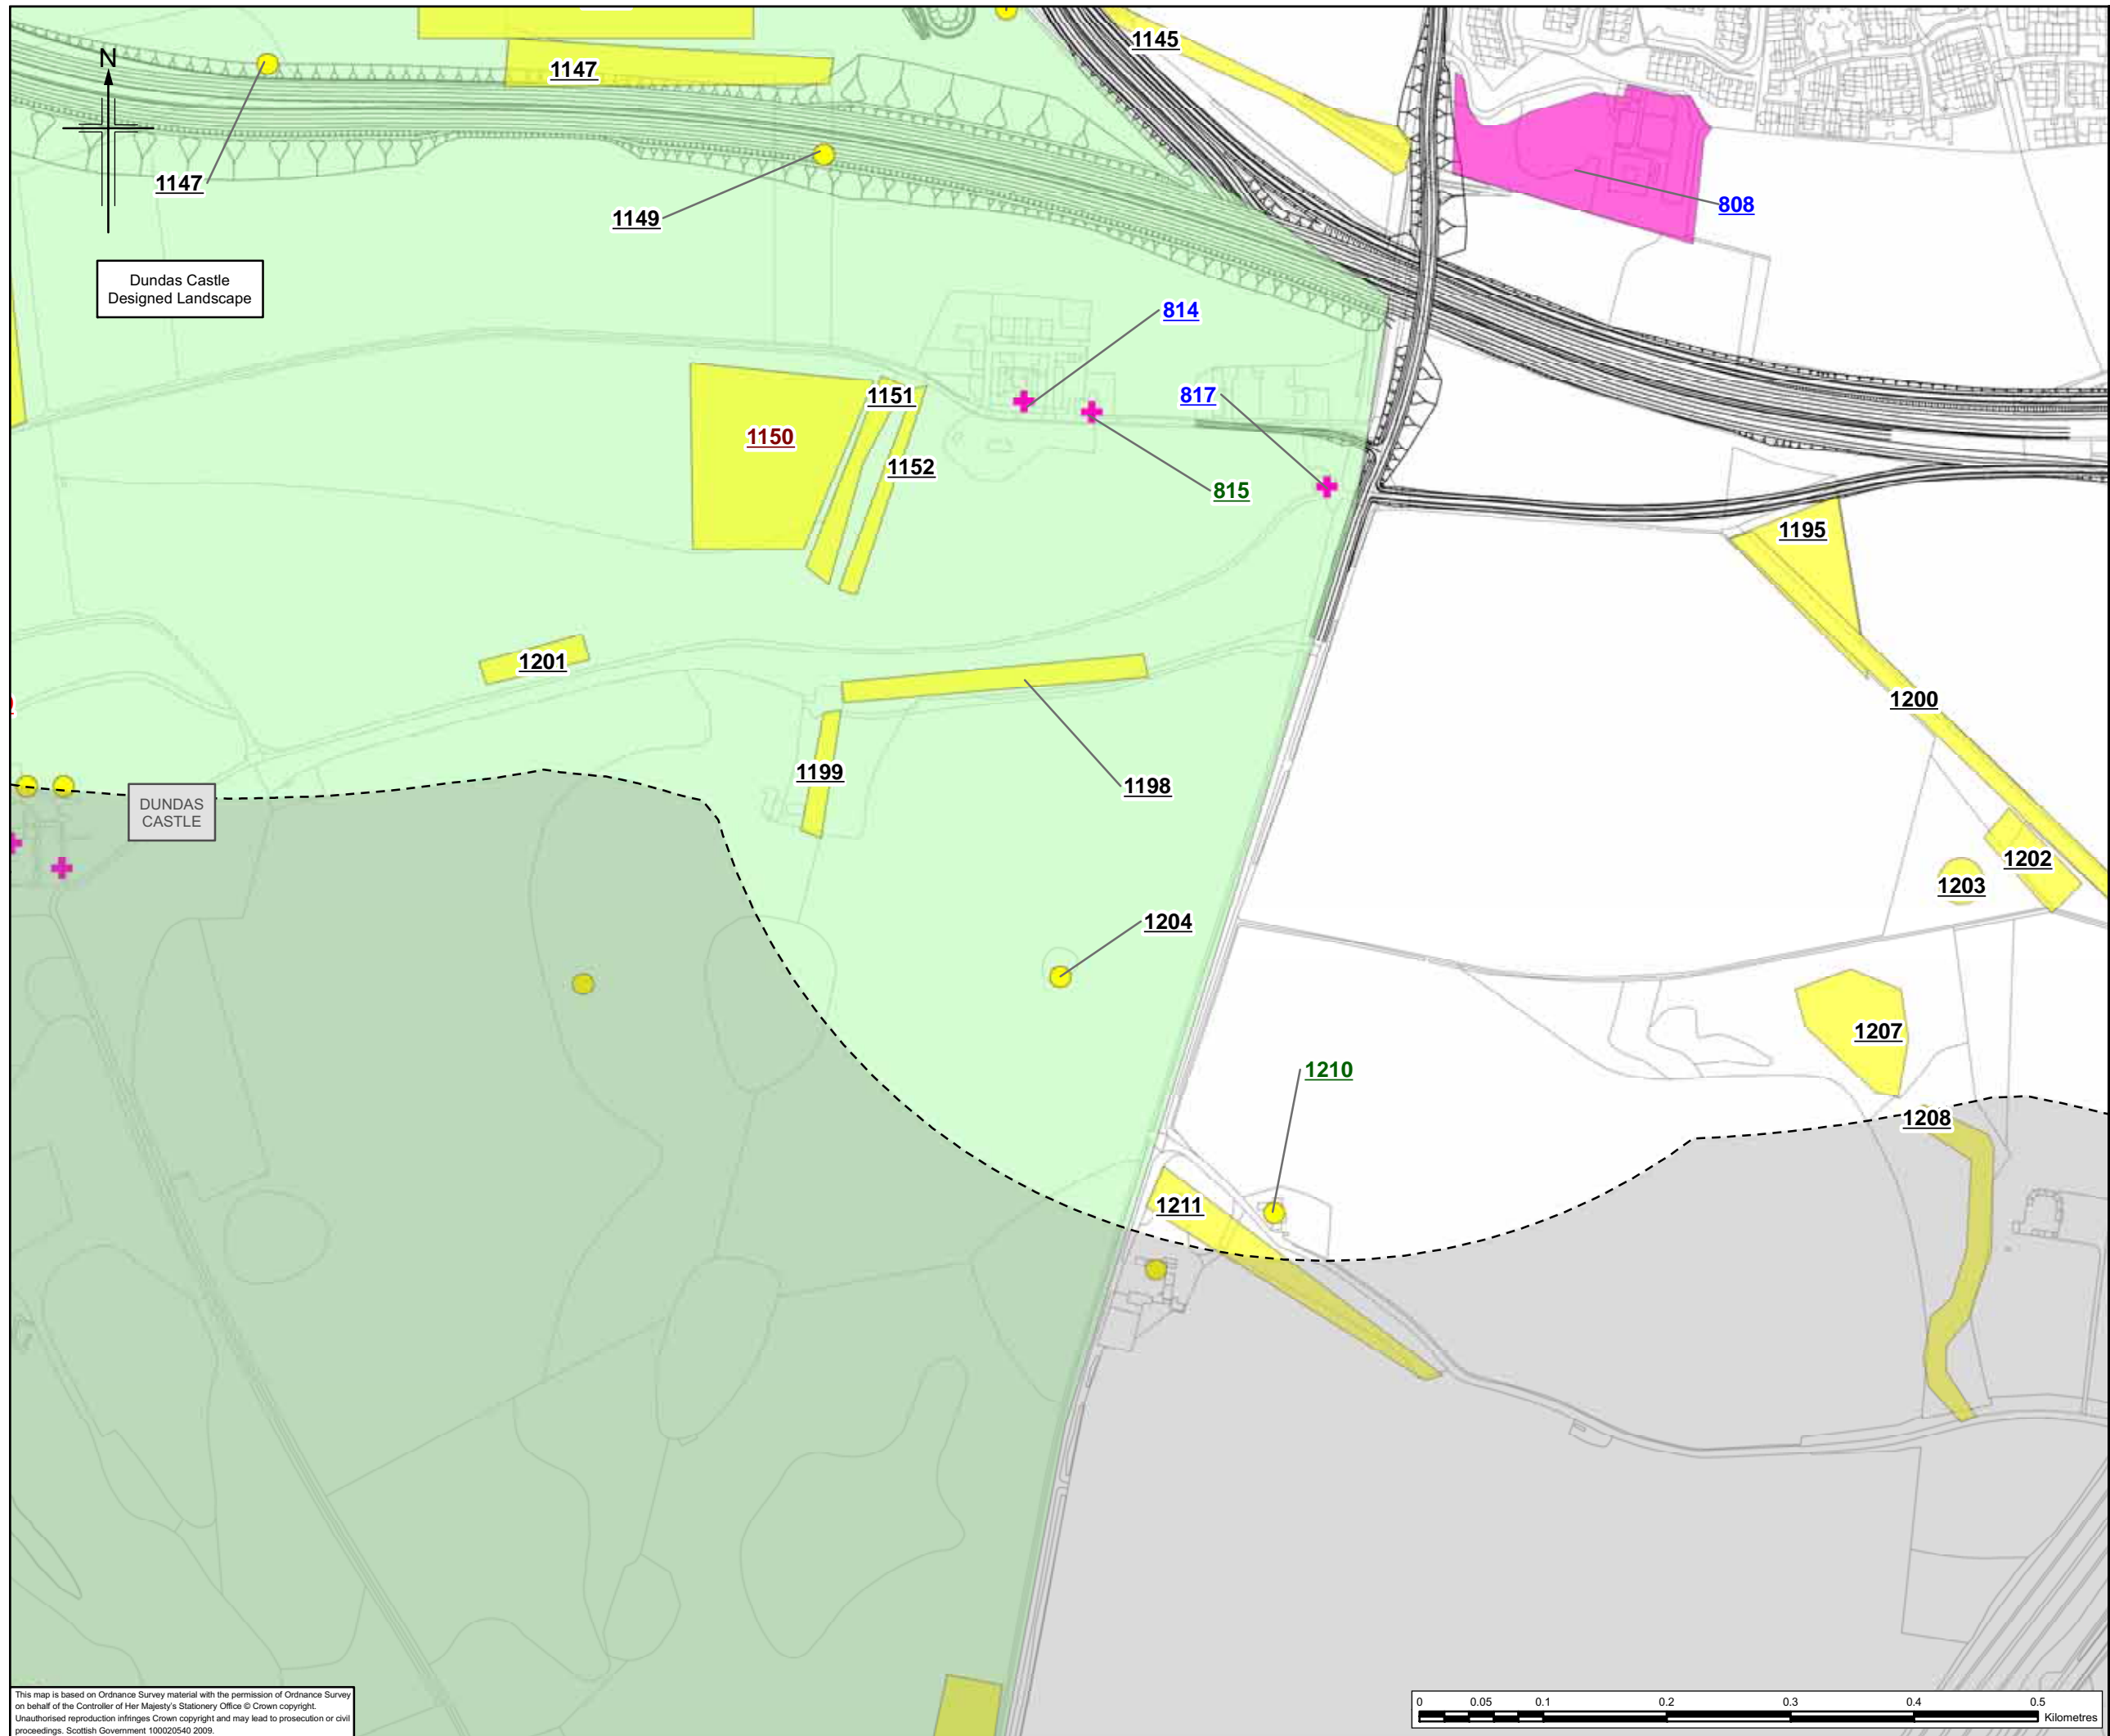

Legend

- Proposed scheme (Stage 3 design)
- - - 500m buffer
- Scheduled Ancient Monument
- + Listed Building
- Undesignated site
- Scheduled Ancient Monument
- Listed Building
- Inventory of Gardens and Designed Landscapes
- Area of Regional Archaeological Importance
- Conservation Area
- Undesignated site

Sensitivity

- 123 High
- 123 Medium
- 123 Low
- 123 Negligible
- 123 None
- 123 Unknown

NOTE - Sites within 500m of the scheme have been numbered. Others which have not been numbered, are situated outwith the study area (indicated by the grey shading).

Client



TRANSPORT SCOTLAND

An agency of The Scottish Government



JACOBS ARUP

Project
**FORTH REPLACEMENT CROSSING
Environmental Statement**

Drawing title
**Location of Features of
Cultural Heritage Importance**

Drawing Status
FINAL

Scale
1:5,000 @ A3 DO NOT SCALE

Client no.
RD001675



Drawing number
FIGURE 14.2h

Rev
0

This drawing is not to be used in whole or part other than for the intended purpose and project as defined on this drawing. Refer to the contract for full terms and conditions.

This map is based on Ordnance Survey material with the permission of Ordnance Survey on behalf of the Controller of Her Majesty's Stationery Office © Crown copyright. Unauthorised reproduction infringes Crown copyright and may lead to prosecution or civil proceedings. Scottish Government 100020540 2009.



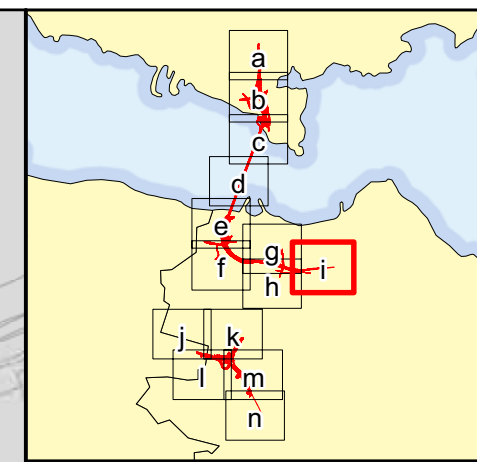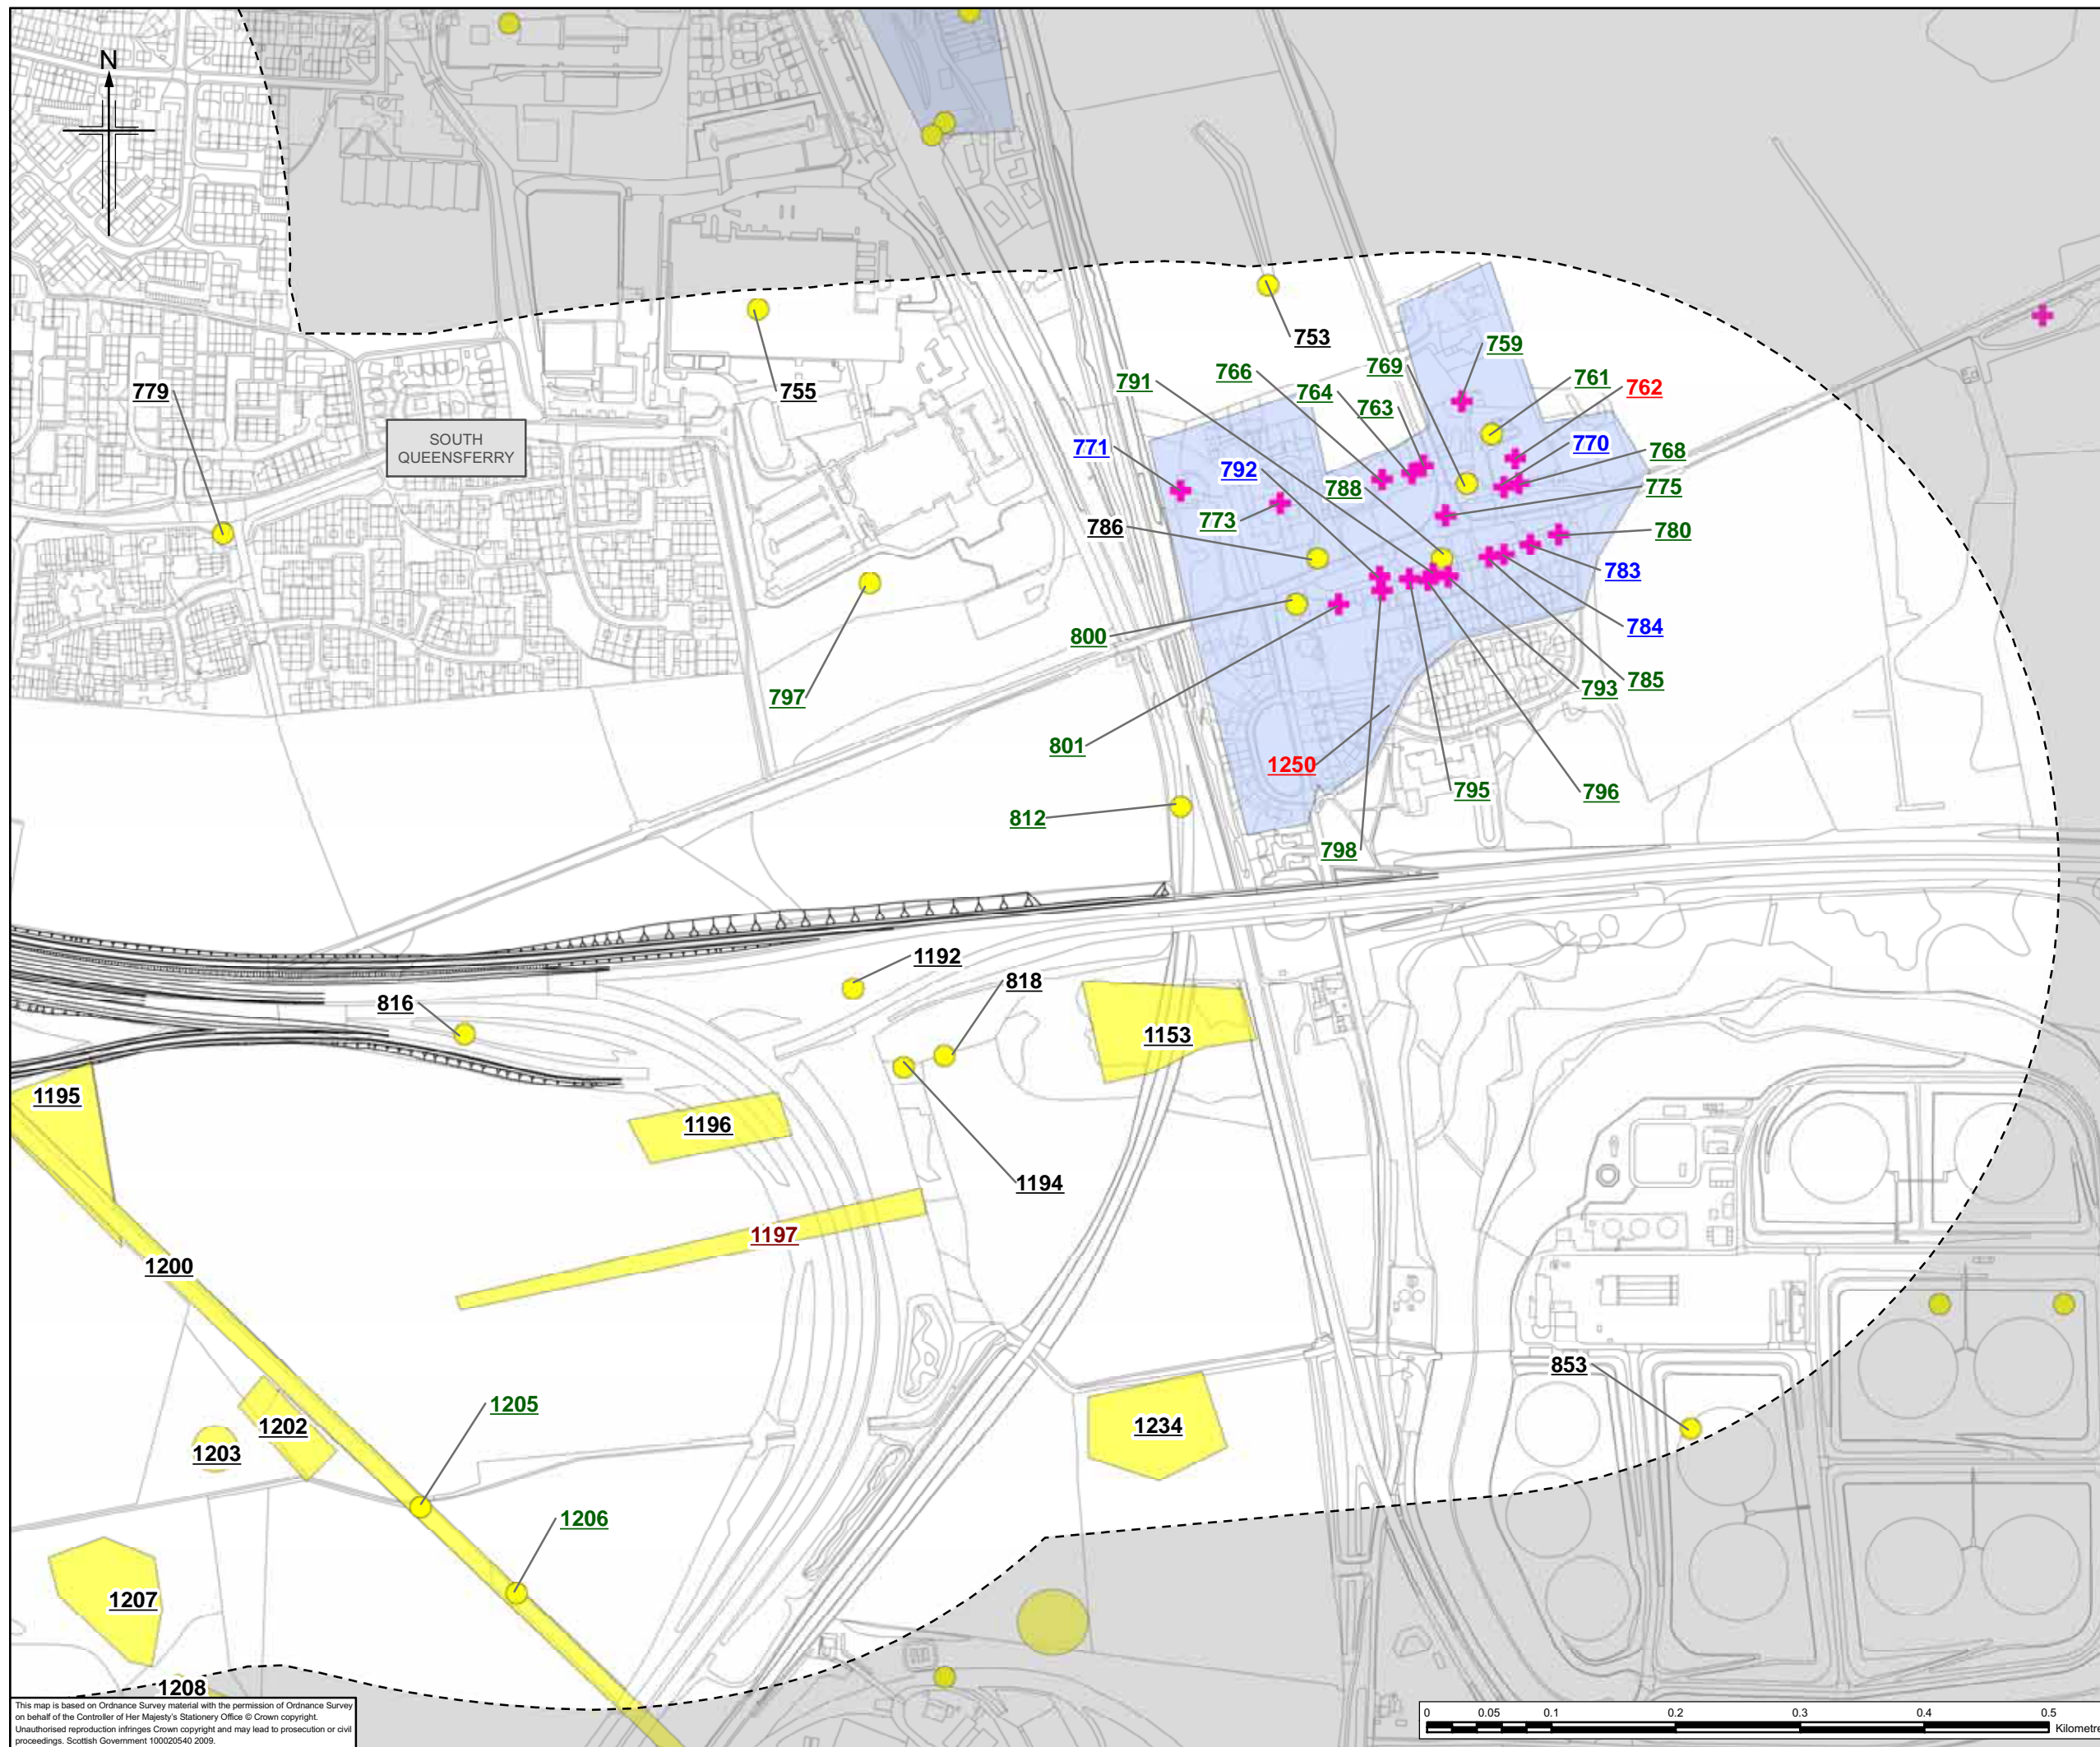

- ### Legend
- Proposed scheme (Stage 3 design)
 - 500m buffer
 - Scheduled Ancient Monument
 - Listed Building
 - Undesignated site
 - Scheduled Ancient Monument
 - Listed Building
 - Inventory of Gardens and Designed Landscapes
 - Area of Regional Archaeological Importance
 - Conservation Area
 - Undesignated site
- ### Sensitivity
- High
 - Medium
 - Low
 - Negligible
 - None
 - Unknown

NOTE - Sites within 500m of the scheme have been numbered. Others which have not been numbered, are situated outwith the study area (indicated by the grey shading).



JACOBS ARUP

Project
**FORTH REPLACEMENT CROSSING
Environmental Statement**



Drawing title
**Location of Features of
Cultural Heritage Importance**

Drawing Status	FINAL	
Scale	1:5,000 @ A3	DO NOT SCALE
Client no.	RD001675	
Drawing number	FIGURE 14.2i	Rev 0

This drawing is not to be used in whole or part other than for the intended purpose and project as defined on this drawing. Refer to the contract for full terms and conditions.

This map is based on Ordnance Survey material with the permission of Ordnance Survey on behalf of the Controller of Her Majesty's Stationery Office © Crown copyright. Unauthorised reproduction infringes Crown copyright and may lead to prosecution or civil proceedings. Scottish Government 100020540 2009.



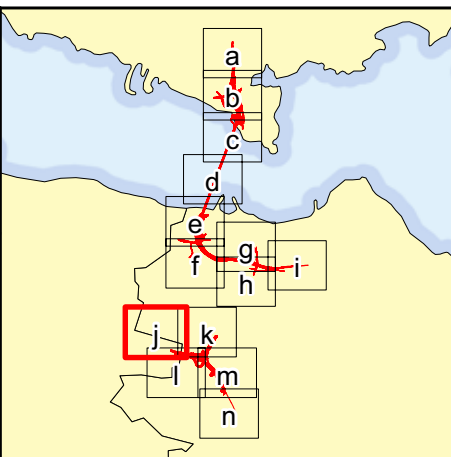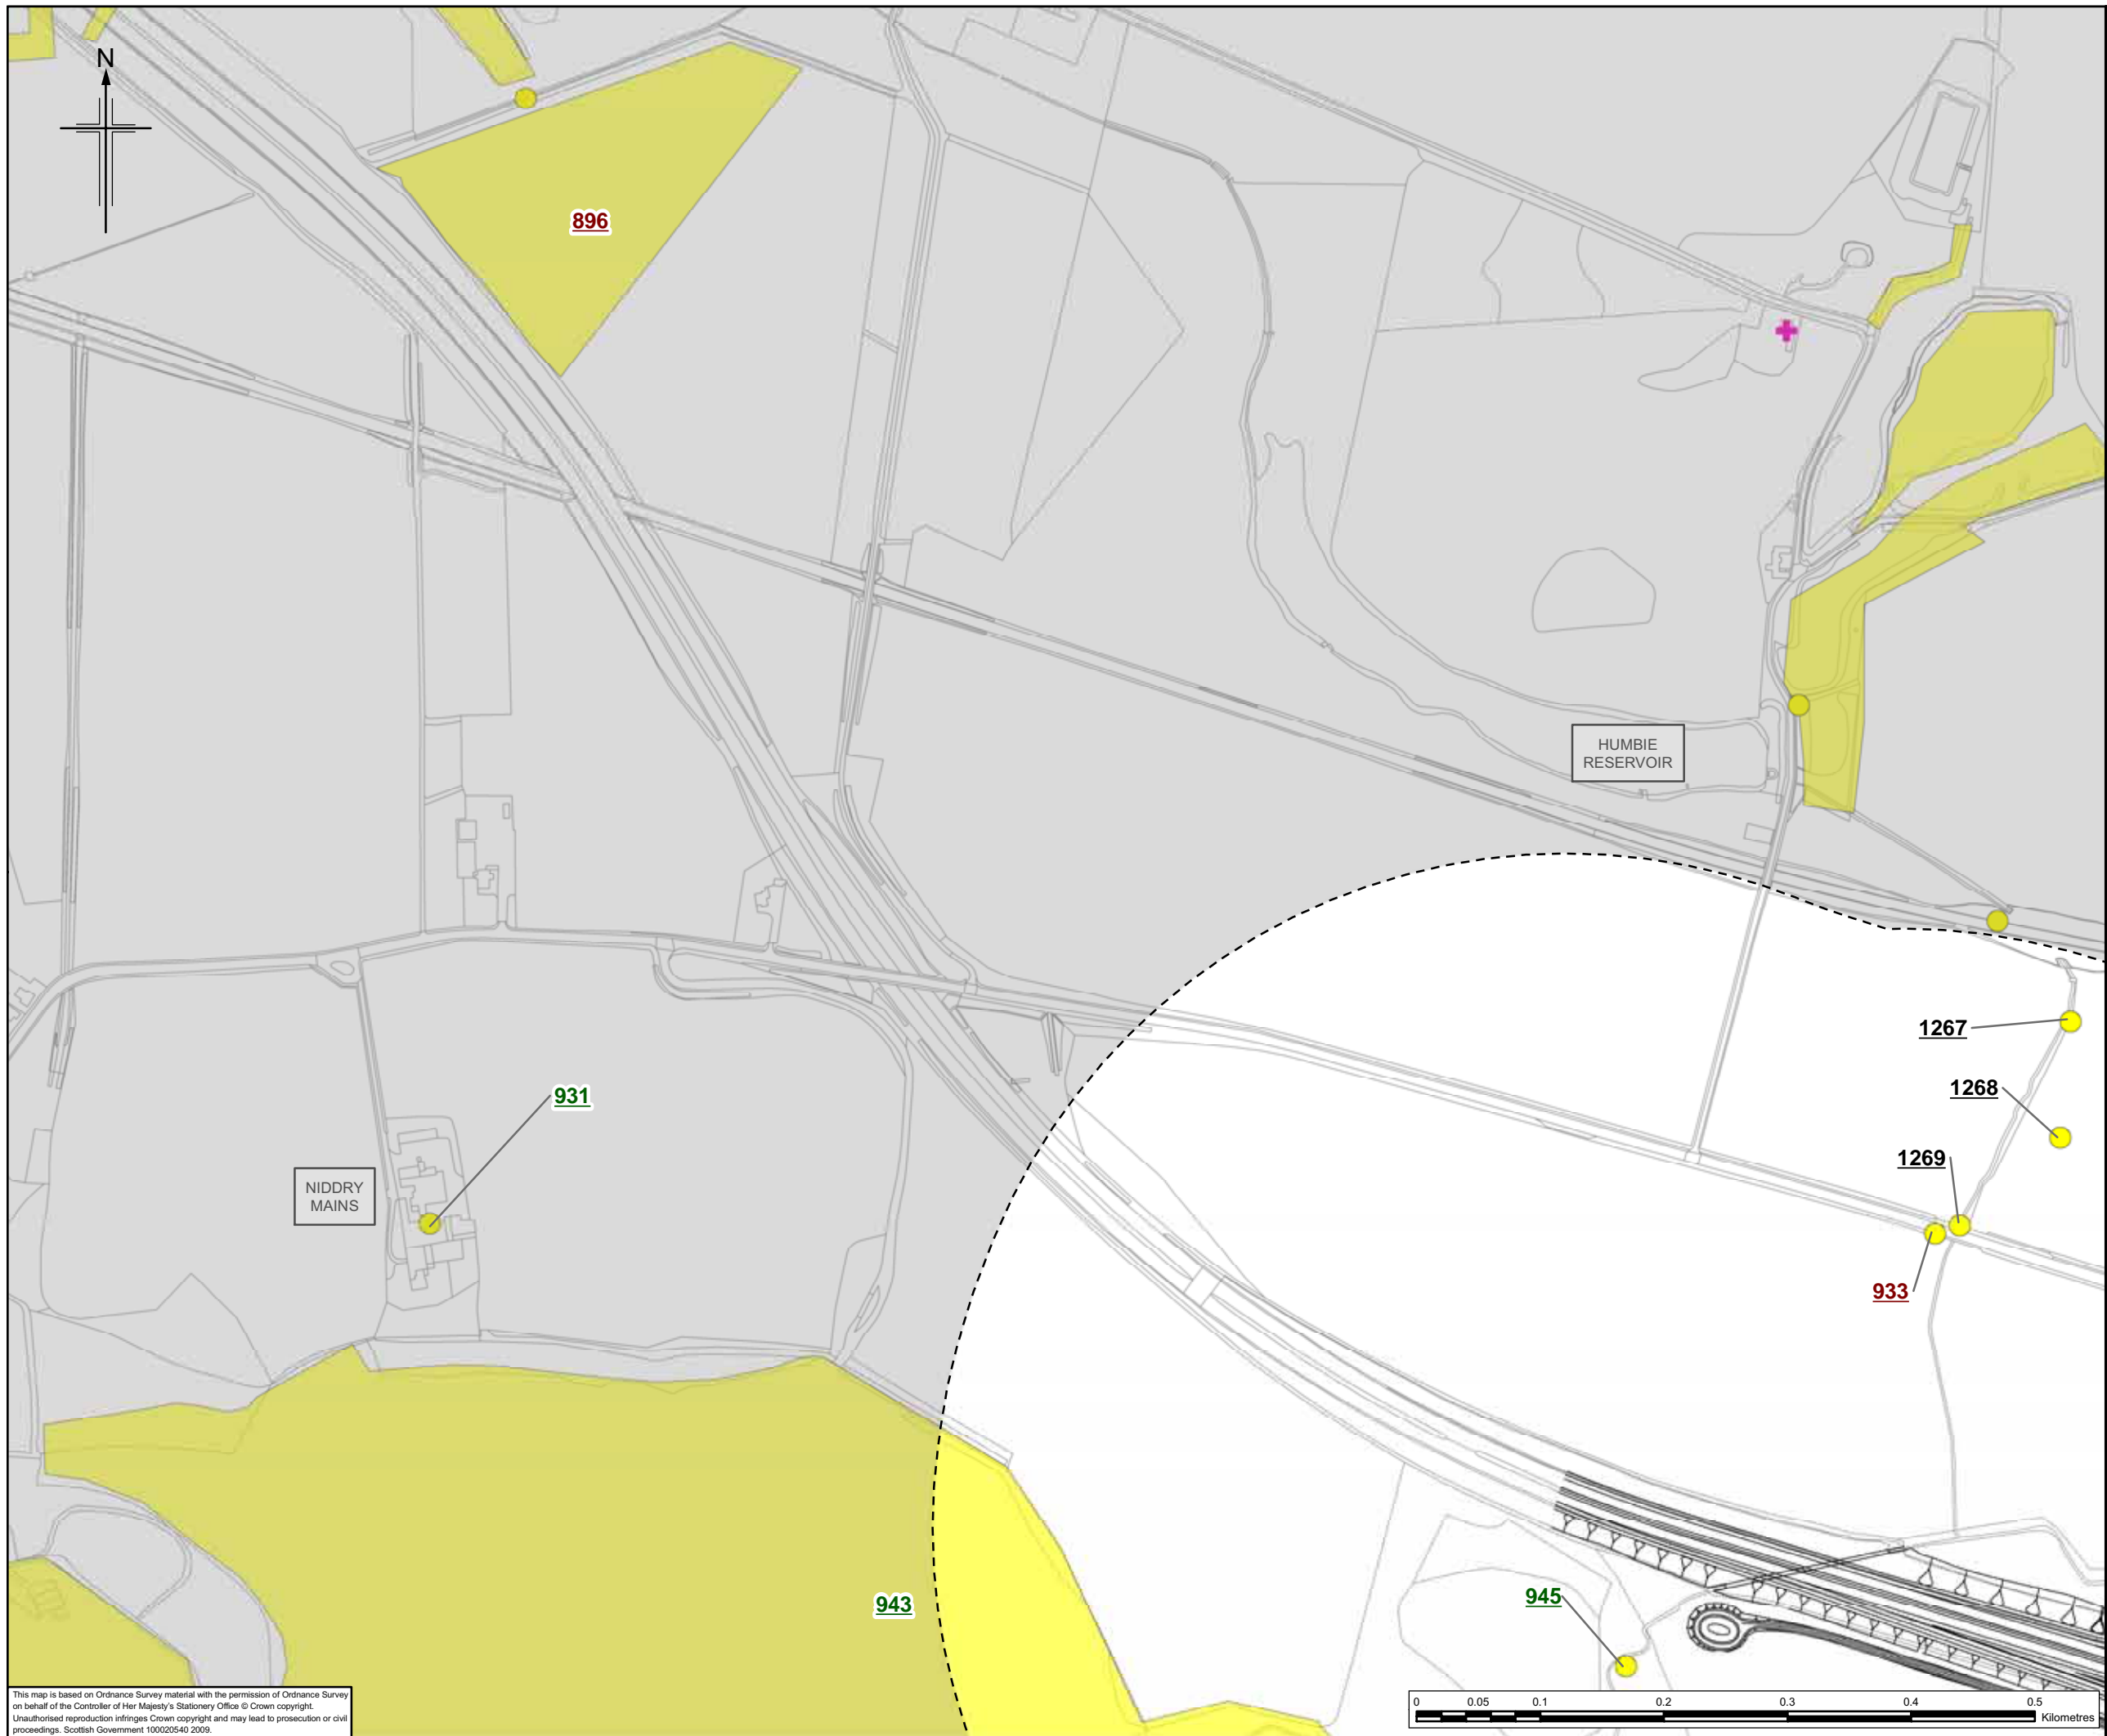

Legend

- Proposed scheme (Stage 3 design)
- 500m buffer
- Scheduled Ancient Monument
- Listed Building
- Undesignated site
- Scheduled Ancient Monument
- Listed Building
- Inventory of Gardens and Designed Landscapes
- Area of Regional Archaeological Importance
- Conservation Area
- Undesignated site

Sensitivity

- High
- Medium
- Low
- Negligible
- None
- Unknown

NOTE - Sites within 500m of the scheme have been numbered. Others which have not been numbered, are situated outwith the study area (indicated by the grey shading).




JACOBS ARUP

Project
**FORTH REPLACEMENT CROSSING
Environmental Statement**



Drawing title
**Location of Features of
Cultural Heritage Importance**

Drawing Status	FINAL	
Scale	1:5,000 @ A3	DO NOT SCALE
Client no.	RD001675	
Drawing number	FIGURE 14.2j	Rev 0

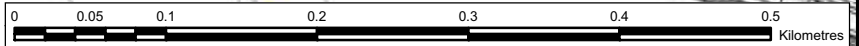

This map is based on Ordnance Survey material with the permission of Ordnance Survey on behalf of the Controller of Her Majesty's Stationery Office © Crown copyright. Unauthorised reproduction infringes Crown copyright and may lead to prosecution or civil proceedings. Scottish Government 100020540 2009.

This drawing is not to be used in whole or part other than for the intended purpose and project as defined on this drawing. Refer to the contract for full terms and conditions.

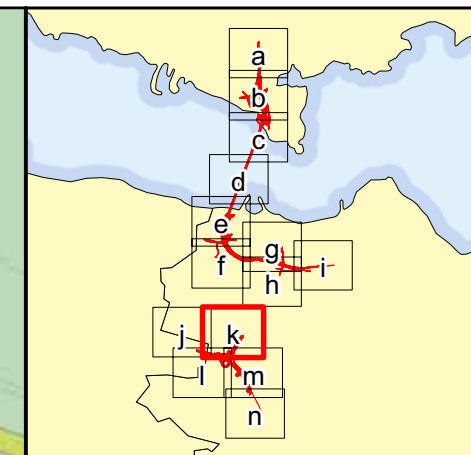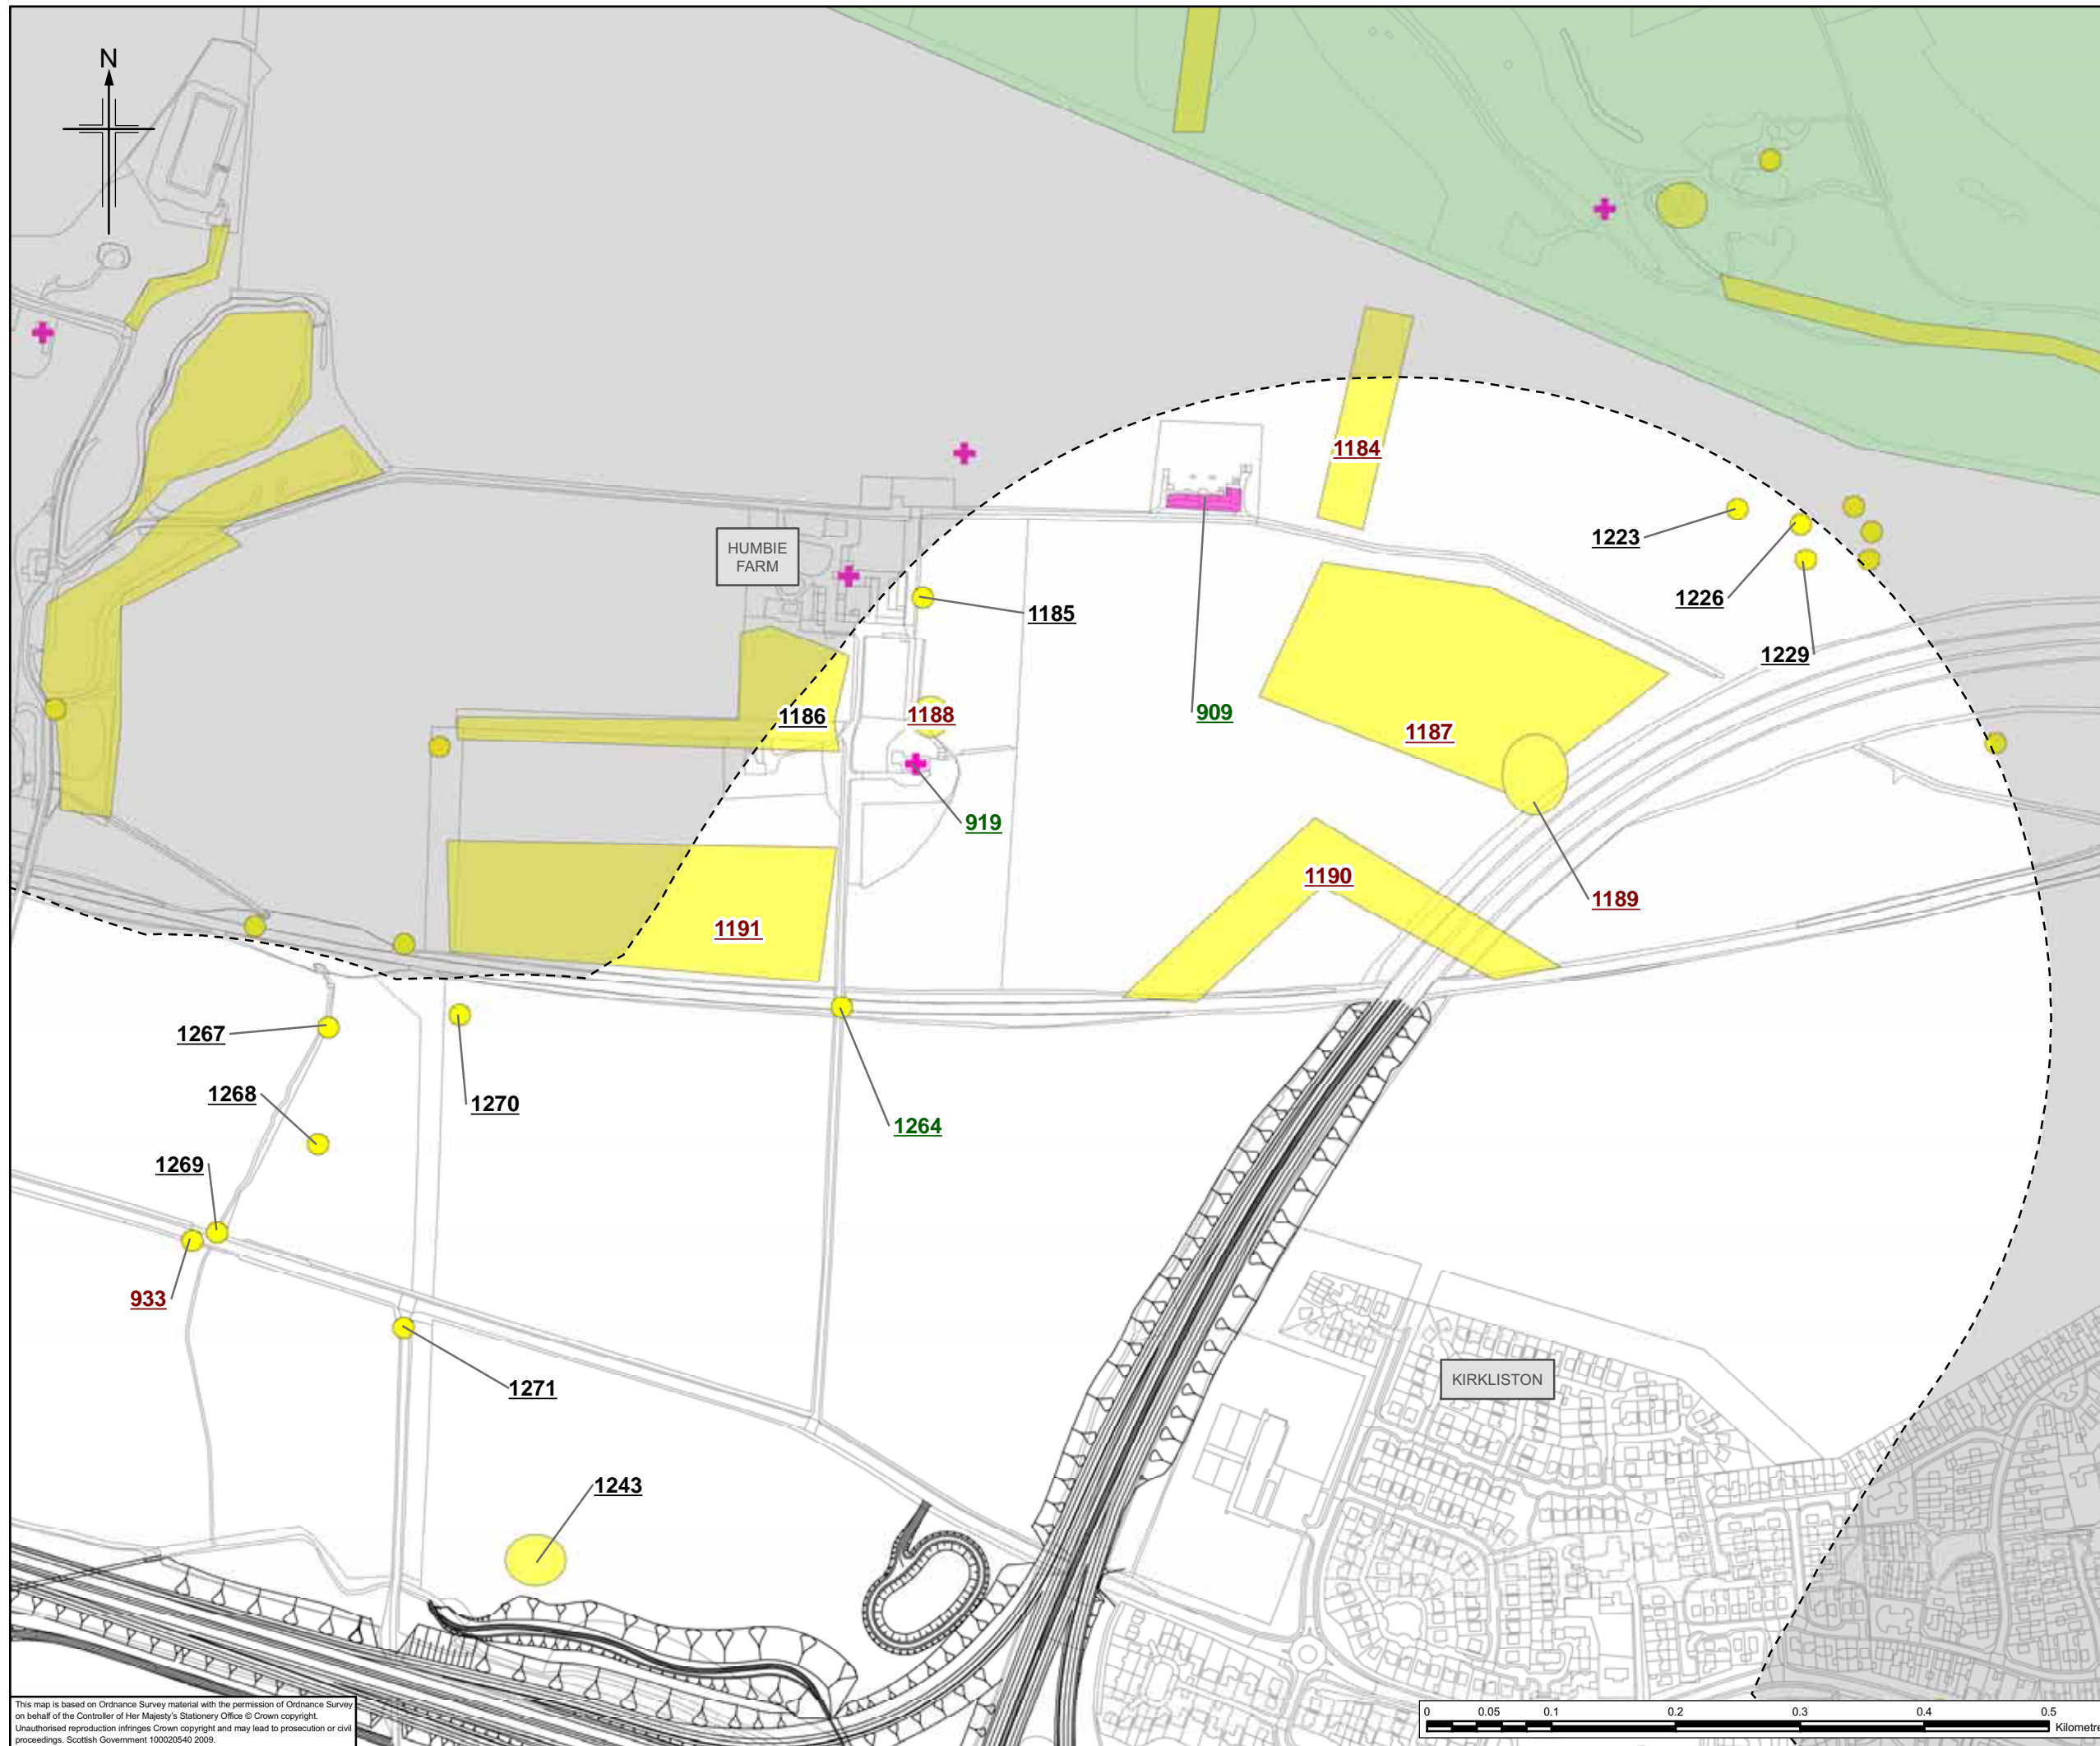

Legend

- Proposed scheme (Stage 3 design)
- 500m buffer
- Scheduled Ancient Monument
- Listed Building
- Undesignated site
- Scheduled Ancient Monument
- Listed Building
- Inventory of Gardens and Designed Landscapes
- Area of Regional Archaeological Importance
- Conservation Area
- Undesignated site

Sensitivity

- 123 High
- 123 Medium
- 123 Low
- 123 Negligible
- 123 None
- 123 Unknown

NOTE - Sites within 500m of the scheme have been numbered. Others which have not been numbered, are situated outwith the study area (indicated by the grey shading).




JACOBS ARUP



Project
**FORTH REPLACEMENT CROSSING
Environmental Statement**

Drawing title
**Location of Features of
Cultural Heritage Importance**

Drawing Status: FINAL
Scale: 1:5,000 @ A3 DO NOT SCALE
Client no.: RD001675
Drawing number: **FIGURE 14.2k** Rev 0

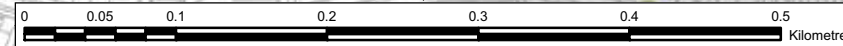

This map is based on Ordnance Survey material with the permission of Ordnance Survey on behalf of the Controller of Her Majesty's Stationery Office © Crown copyright. Unauthorised reproduction infringes Crown copyright and may lead to prosecution or civil proceedings. Scottish Government 100020540 2009.

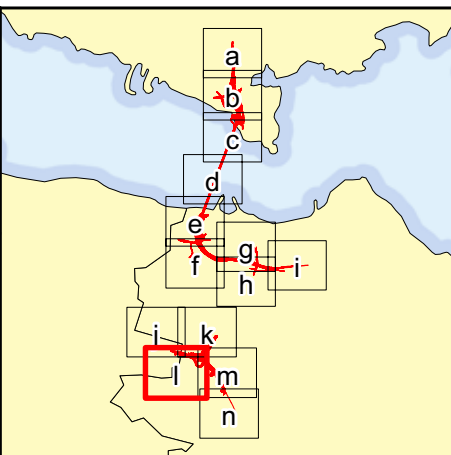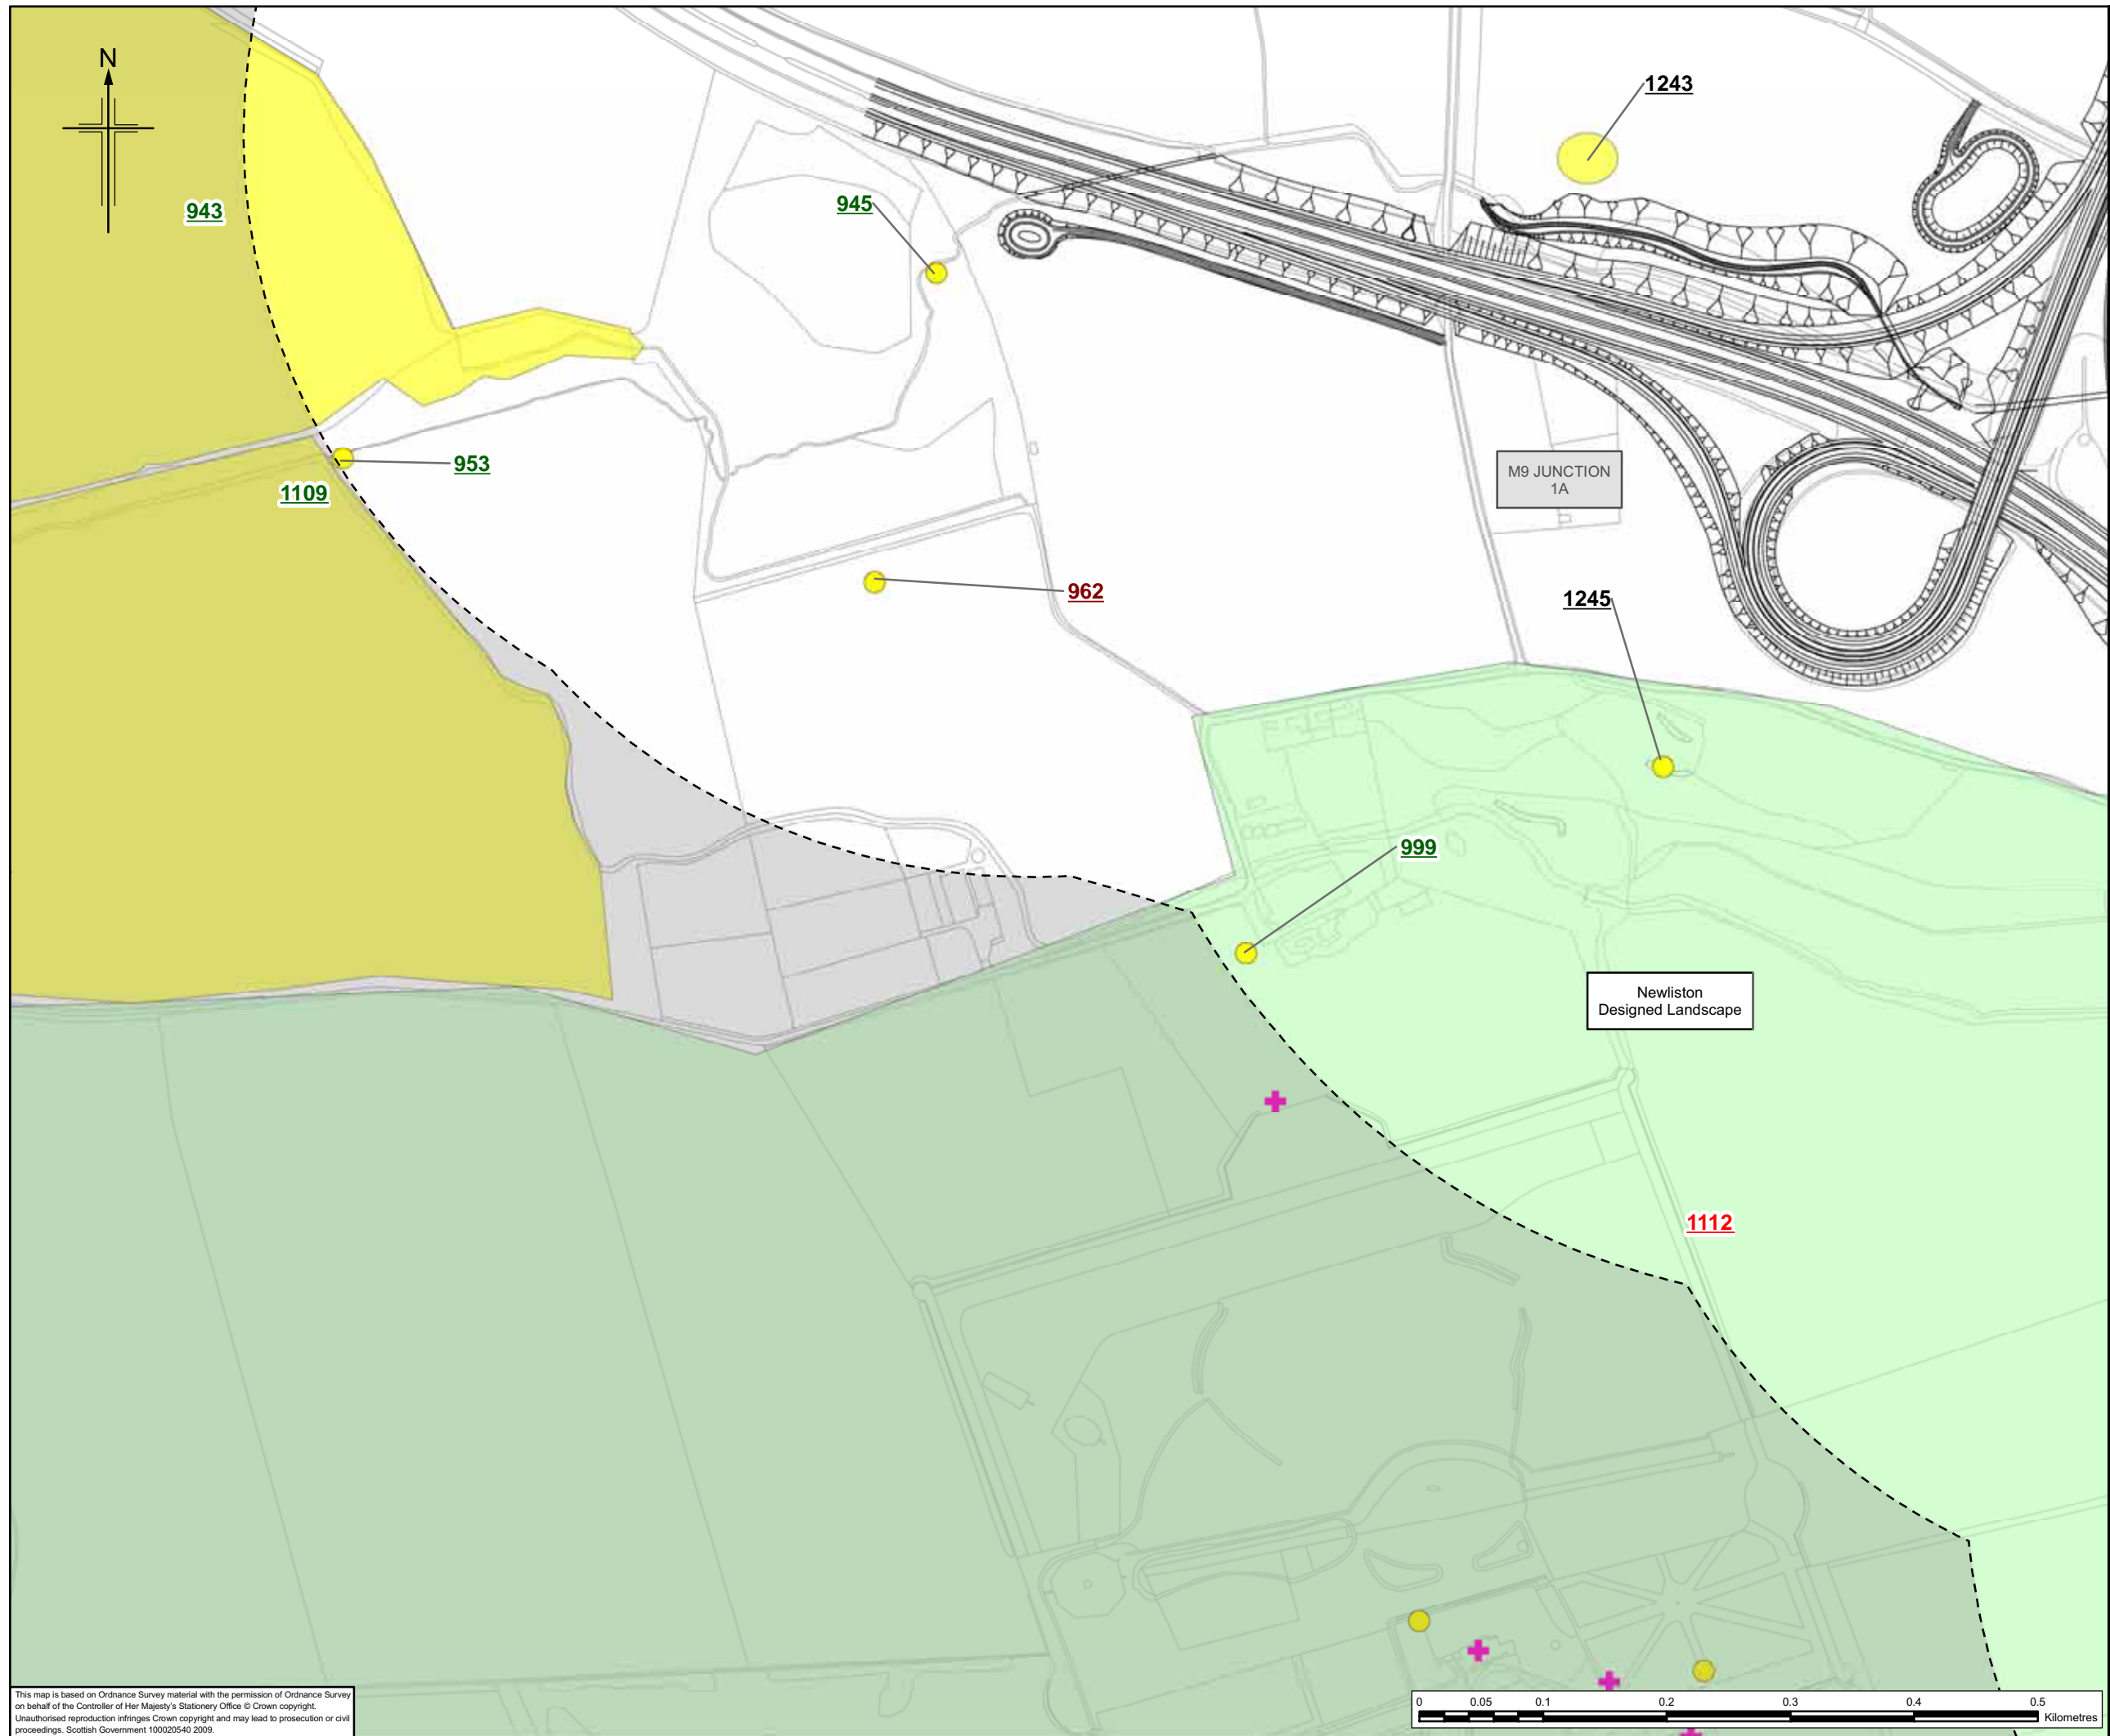

Legend

- Proposed scheme (Stage 3 design)
- 500m buffer
- Scheduled Ancient Monument
- Listed Building
- Undesignated site
- Scheduled Ancient Monument
- Listed Building
- Inventory of Gardens and Designed Landscapes
- Area of Regional Archaeological Importance
- Conservation Area
- Undesignated site

Sensitivity

- 123 High
- 123 Medium
- 123 Low
- 123 Negligible
- 123 None
- 123 Unknown

NOTE - Sites within 500m of the scheme have been numbered. Others which have not been numbered, are situated outwith the study area (indicated by the grey shading).

Client



TRANSPORT SCOTLAND

An agency of  The Scottish Government

JACOBS ARUP

Project
**FORTH REPLACEMENT CROSSING
Environmental Statement**



Drawing title
**Location of Features of
Cultural Heritage Importance**

Drawing Status	FINAL	
Scale	1:5,000 @ A3	DO NOT SCALE
Client no.	RD001675	
Drawing number	FIGURE 14.2I	Rev 0

This drawing is not to be used in whole or part other than for the intended purpose and project as defined on this drawing. Refer to the contract for full terms and conditions.

This map is based on Ordnance Survey material with the permission of Ordnance Survey on behalf of the Controller of Her Majesty's Stationery Office © Crown copyright. Unauthorised reproduction infringes Crown copyright and may lead to prosecution or civil proceedings. Scottish Government 100020540 2009.



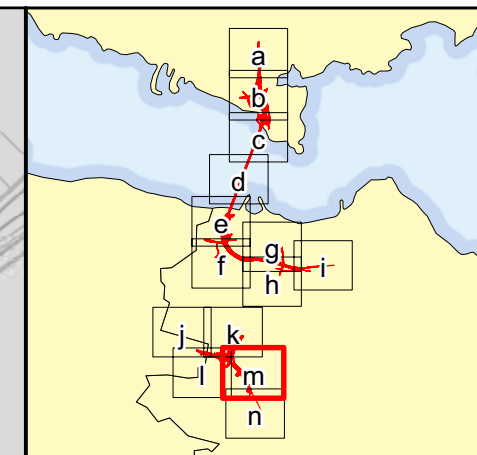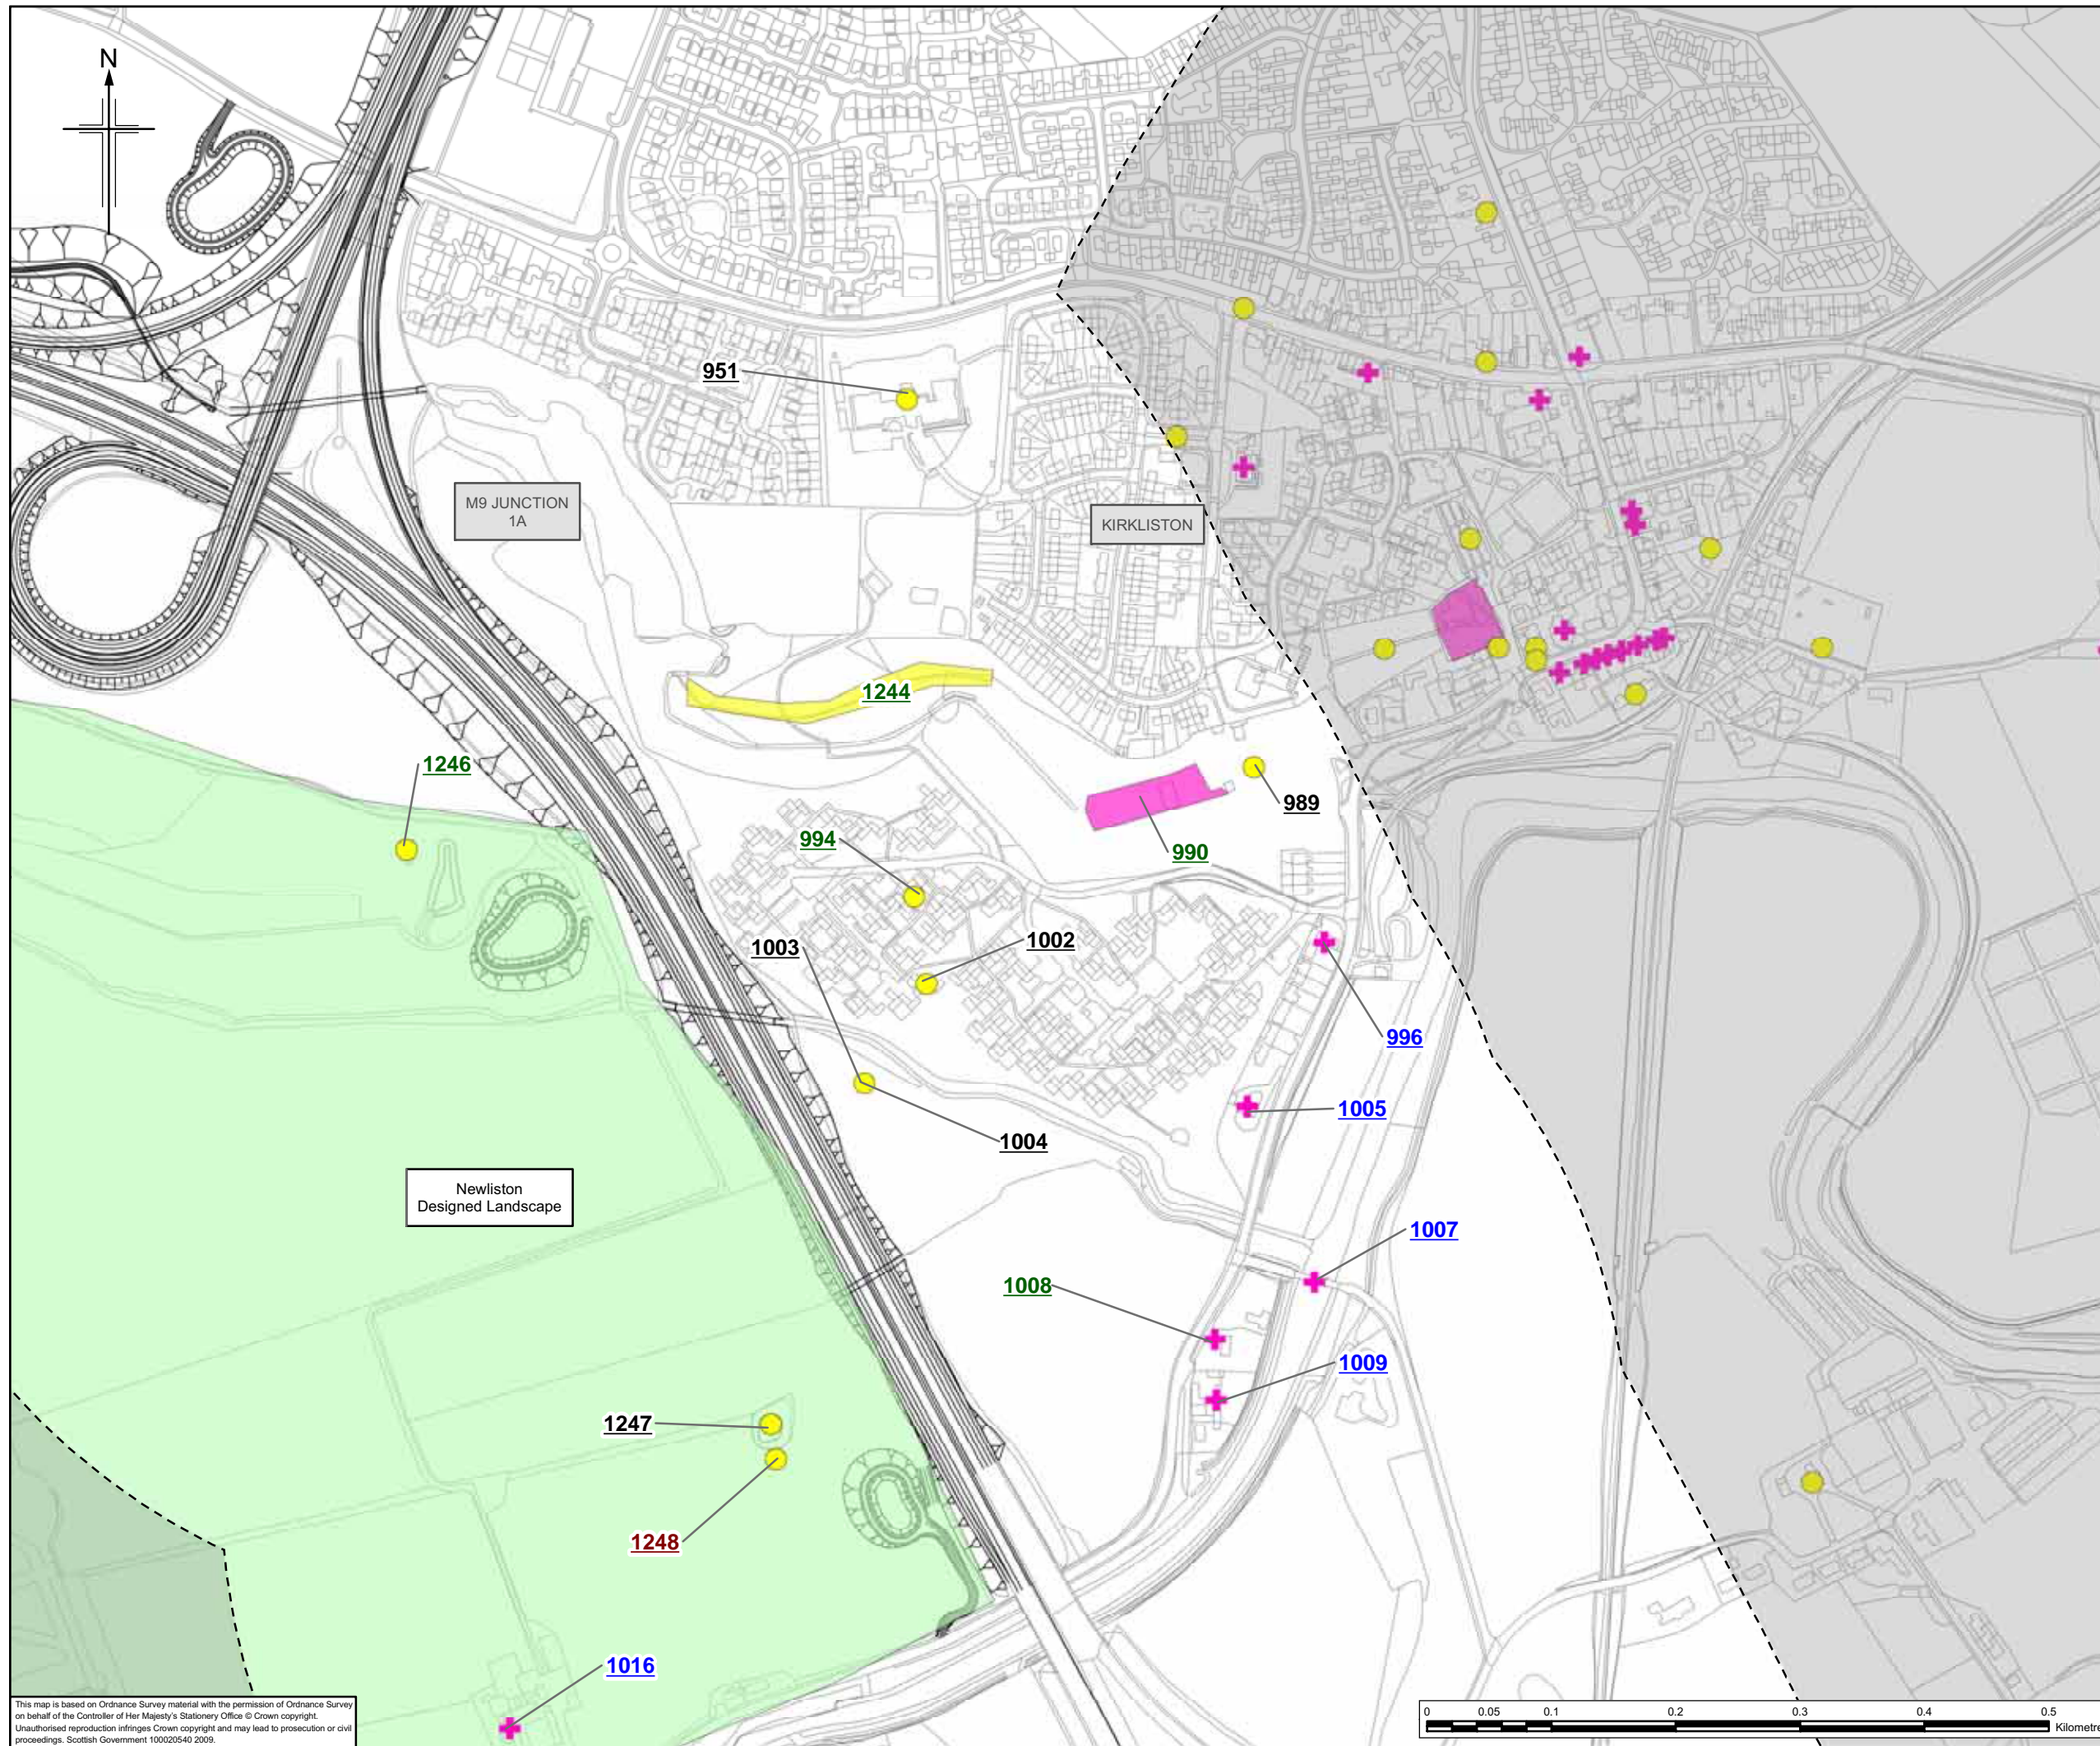

Legend

- Proposed scheme (Stage 3 design)
- 500m buffer
- Scheduled Ancient Monument
- Listed Building
- Undesignated site
- Scheduled Ancient Monument
- Listed Building
- Inventory of Gardens and Designed Landscapes
- Area of Regional Archaeological Importance
- Conservation Area
- Undesignated site

Sensitivity

- High
- Medium
- Low
- Negligible
- None
- Unknown

NOTE - Sites within 500m of the scheme have been numbered. Others which have not been numbered, are situated outwith the study area (indicated by the grey shading).

Client



TRANSPORT SCOTLAND

An agency of  The Scottish Government

JACOBS ARUP


Project
FORTH REPLACEMENT CROSSING Environmental Statement



Drawing title
Location of Features of Cultural Heritage Importance

Drawing Status: FINAL
Scale: 1:5,000 @ A3 DO NOT SCALE
Client no.: RD001675

Drawing number: **FIGURE 14.2m** Rev 0

This map is based on Ordnance Survey material with the permission of Ordnance Survey on behalf of the Controller of Her Majesty's Stationery Office © Crown copyright. Unauthorised reproduction infringes Crown copyright and may lead to prosecution or civil proceedings. Scottish Government 100020540 2009.

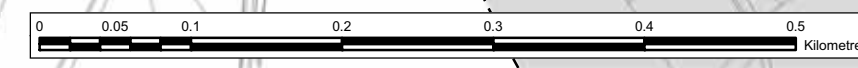

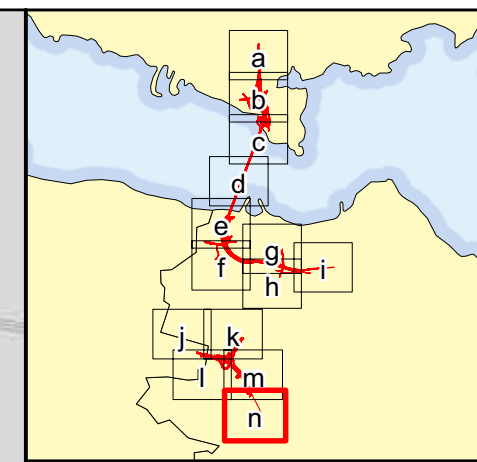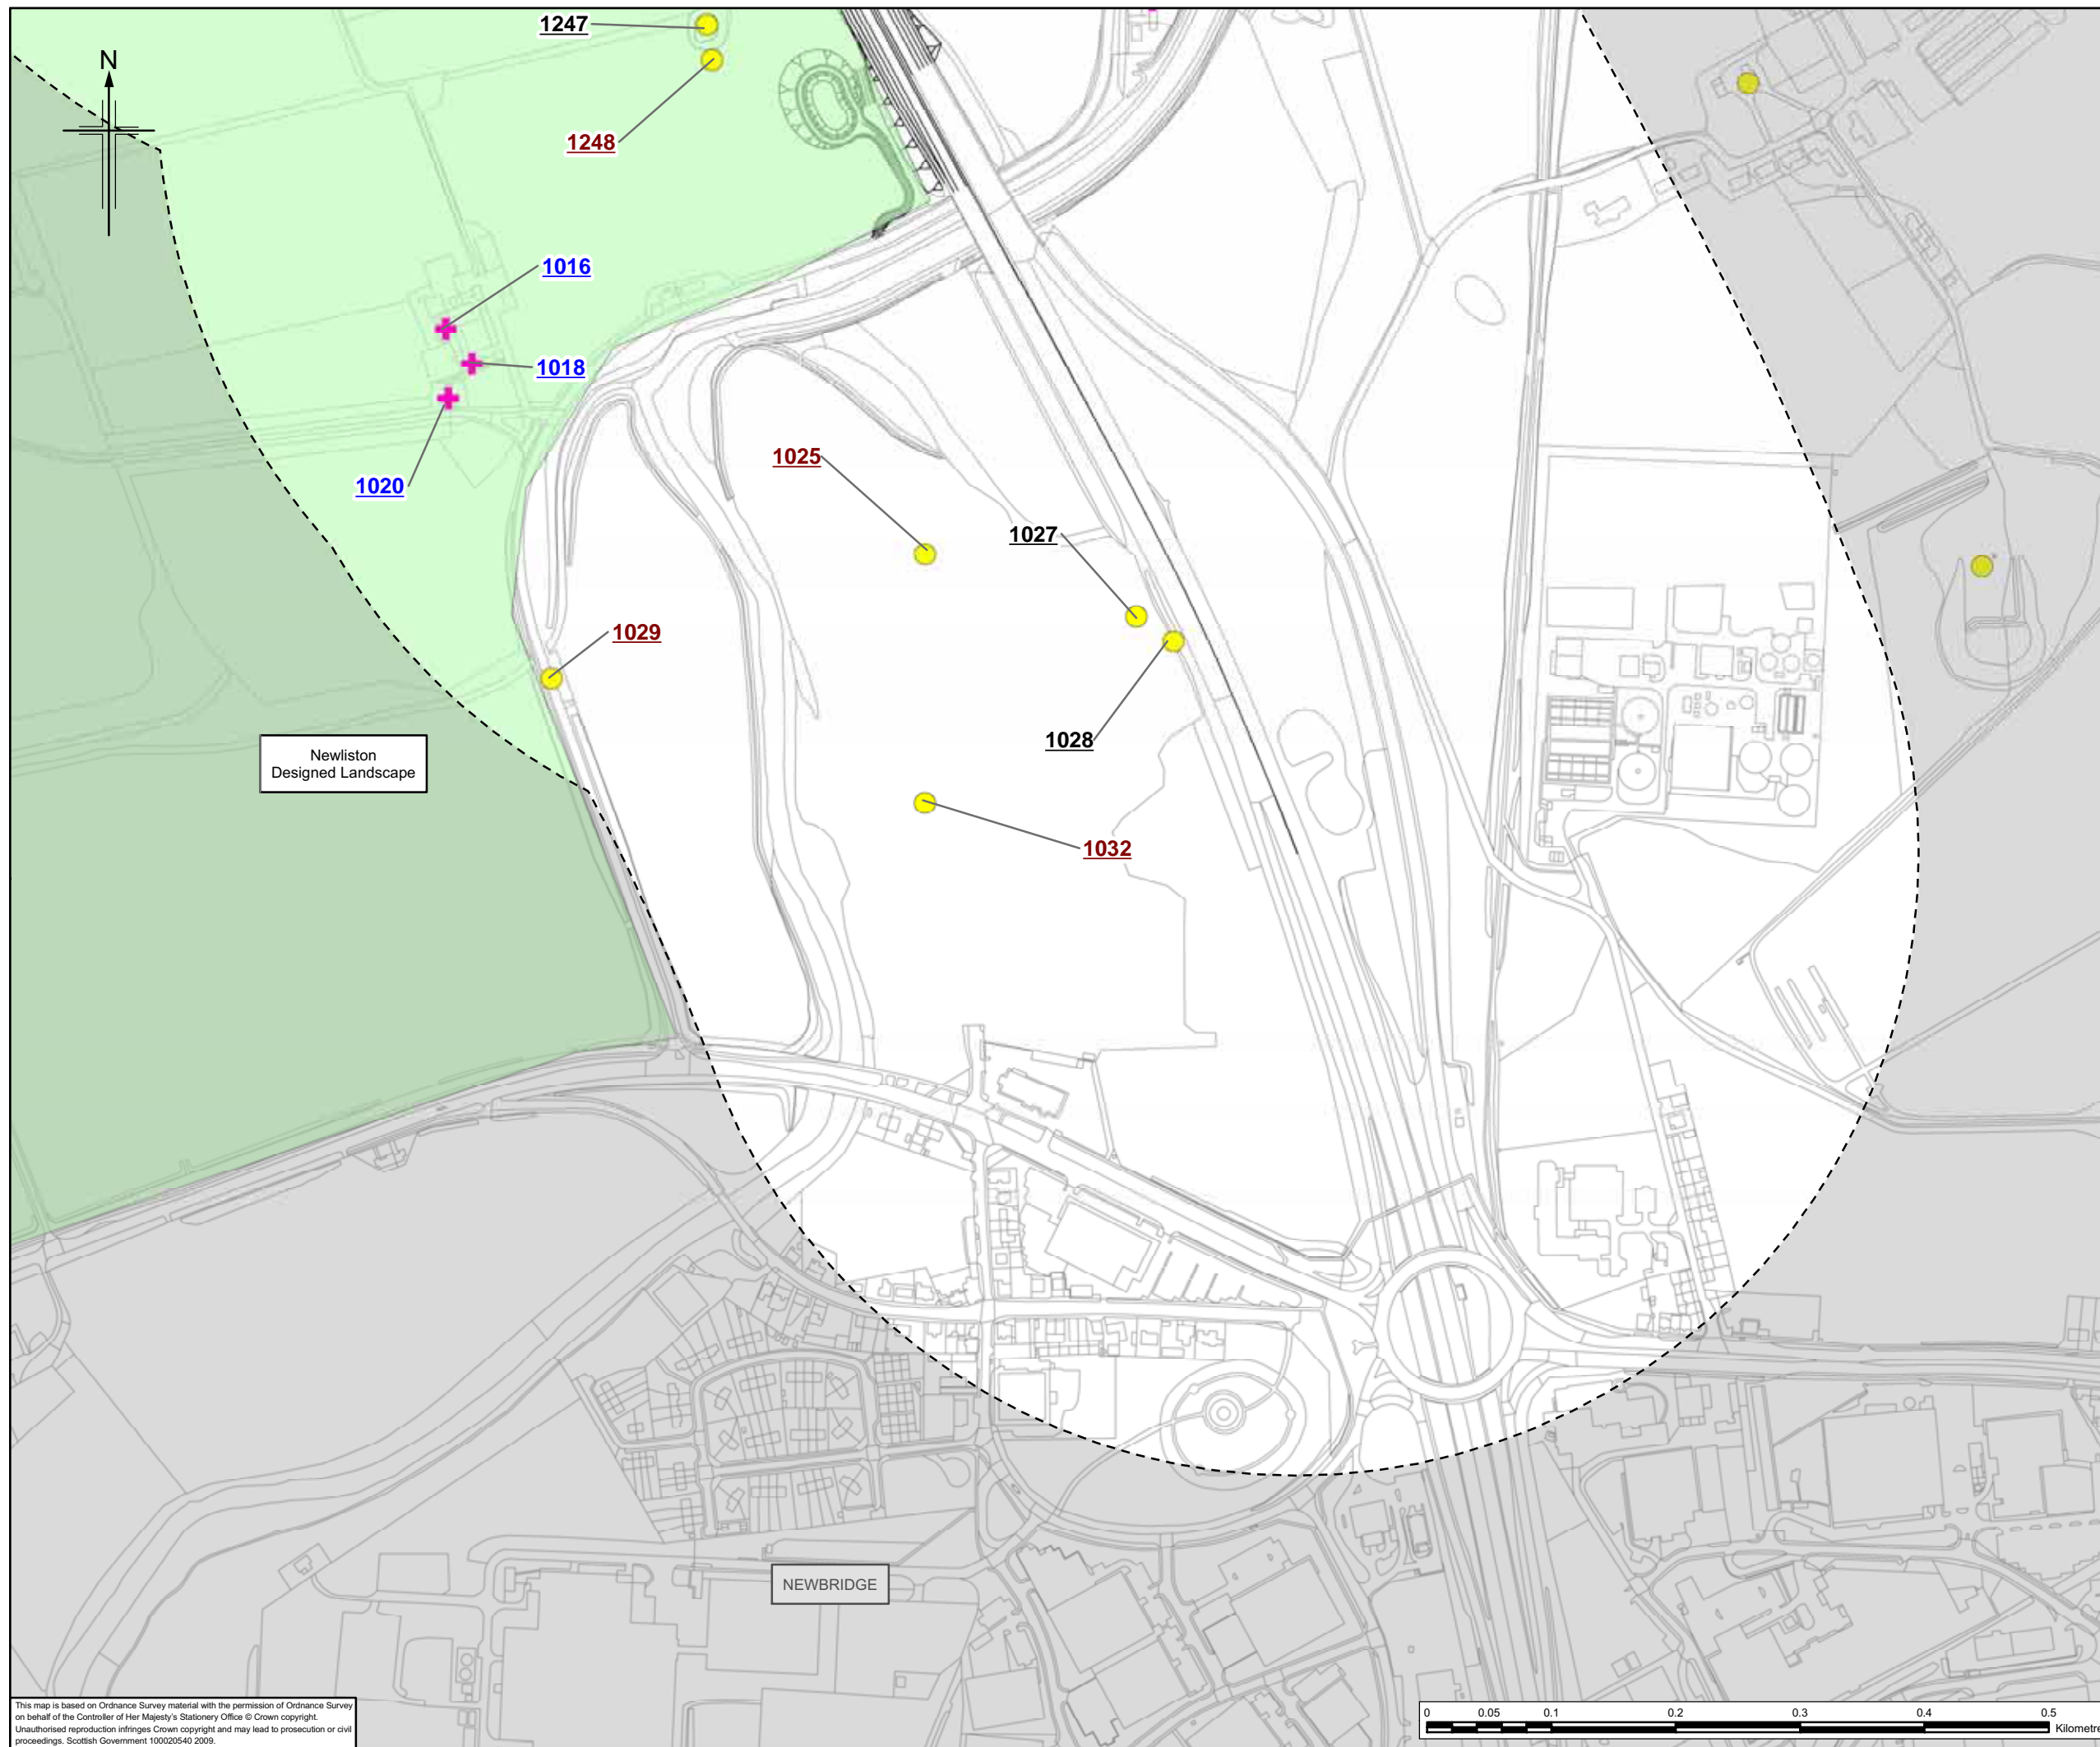

- ### Legend
- Proposed scheme (Stage 3 design)
 - 500m buffer
 - Scheduled Ancient Monument
 - Listed Building
 - Undesignated site
 - Scheduled Ancient Monument
 - Listed Building
 - Inventory of Gardens and Designed Landscapes
 - Area of Regional Archaeological Importance
 - Conservation Area
 - Undesignated site
- ### Sensitivity
- 123 High
 - 123 Medium
 - 123 Low
 - 123 Negligible
 - 123 None
 - 123 Unknown

NOTE - Sites within 500m of the scheme have been numbered. Others which have not been numbered, are situated outwith the study area (indicated by the grey shading).



JACOBS ARUP

Project
**FORTH REPLACEMENT CROSSING
Environmental Statement**

Drawing title
**Location of Features of
Cultural Heritage Importance**

Drawing Status: FINAL
Scale: 1:5,000 @ A3 DO NOT SCALE
Client no.: RD001675
Drawing number: **FIGURE 14.2n** Rev 0

This map is based on Ordnance Survey material with the permission of Ordnance Survey on behalf of the Controller of Her Majesty's Stationery Office © Crown copyright. Unauthorised reproduction infringes Crown copyright and may lead to prosecution or civil proceedings. Scottish Government 100020540 2009.

