

**Legend**

- Proposed scheme (Stage 3 design)
- Section of road from which views are assessed
- Minimum study area (500m from centre of proposed scheme)
- Open view
- Intermittent view
- Restricted view
- No view

Client



TRANSPORT SCOTLAND

An agency of The Scottish Government

**JACOBS ARUP**


Project  
**FORTH REPLACEMENT CROSSING  
Environmental Statement**

Drawing title  
**View from Proposed Road  
Winter Year of Opening**

Drawing Status	FINAL	
Scale	1:10,000 @ A3	DO NOT SCALE
Client no.	RD001675	
Drawing number	<b>FIGURE 18.1a</b>	Rev 0

This drawing is not to be used in whole or part other than for the intended purpose and project as defined on this drawing. Refer to the contract for full terms and conditions.

This map is based on Ordnance Survey material with the permission of Ordnance Survey on behalf of the Controller of Her Majesty's Stationery Office © Crown copyright. Unauthorised reproduction infringes Crown copyright and may lead to prosecution or civil proceedings. Scottish Government 100020540 2009.

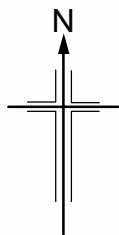



ST. MARGARET'S HOPE

B981 REALIGNMENT





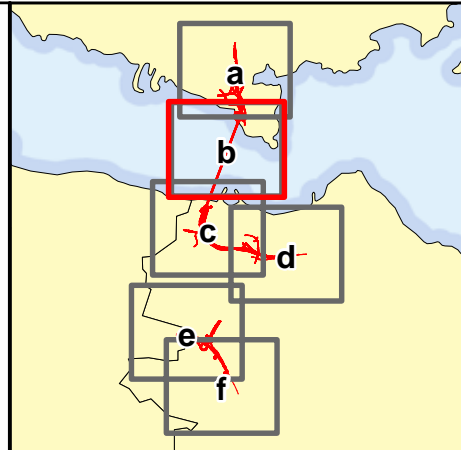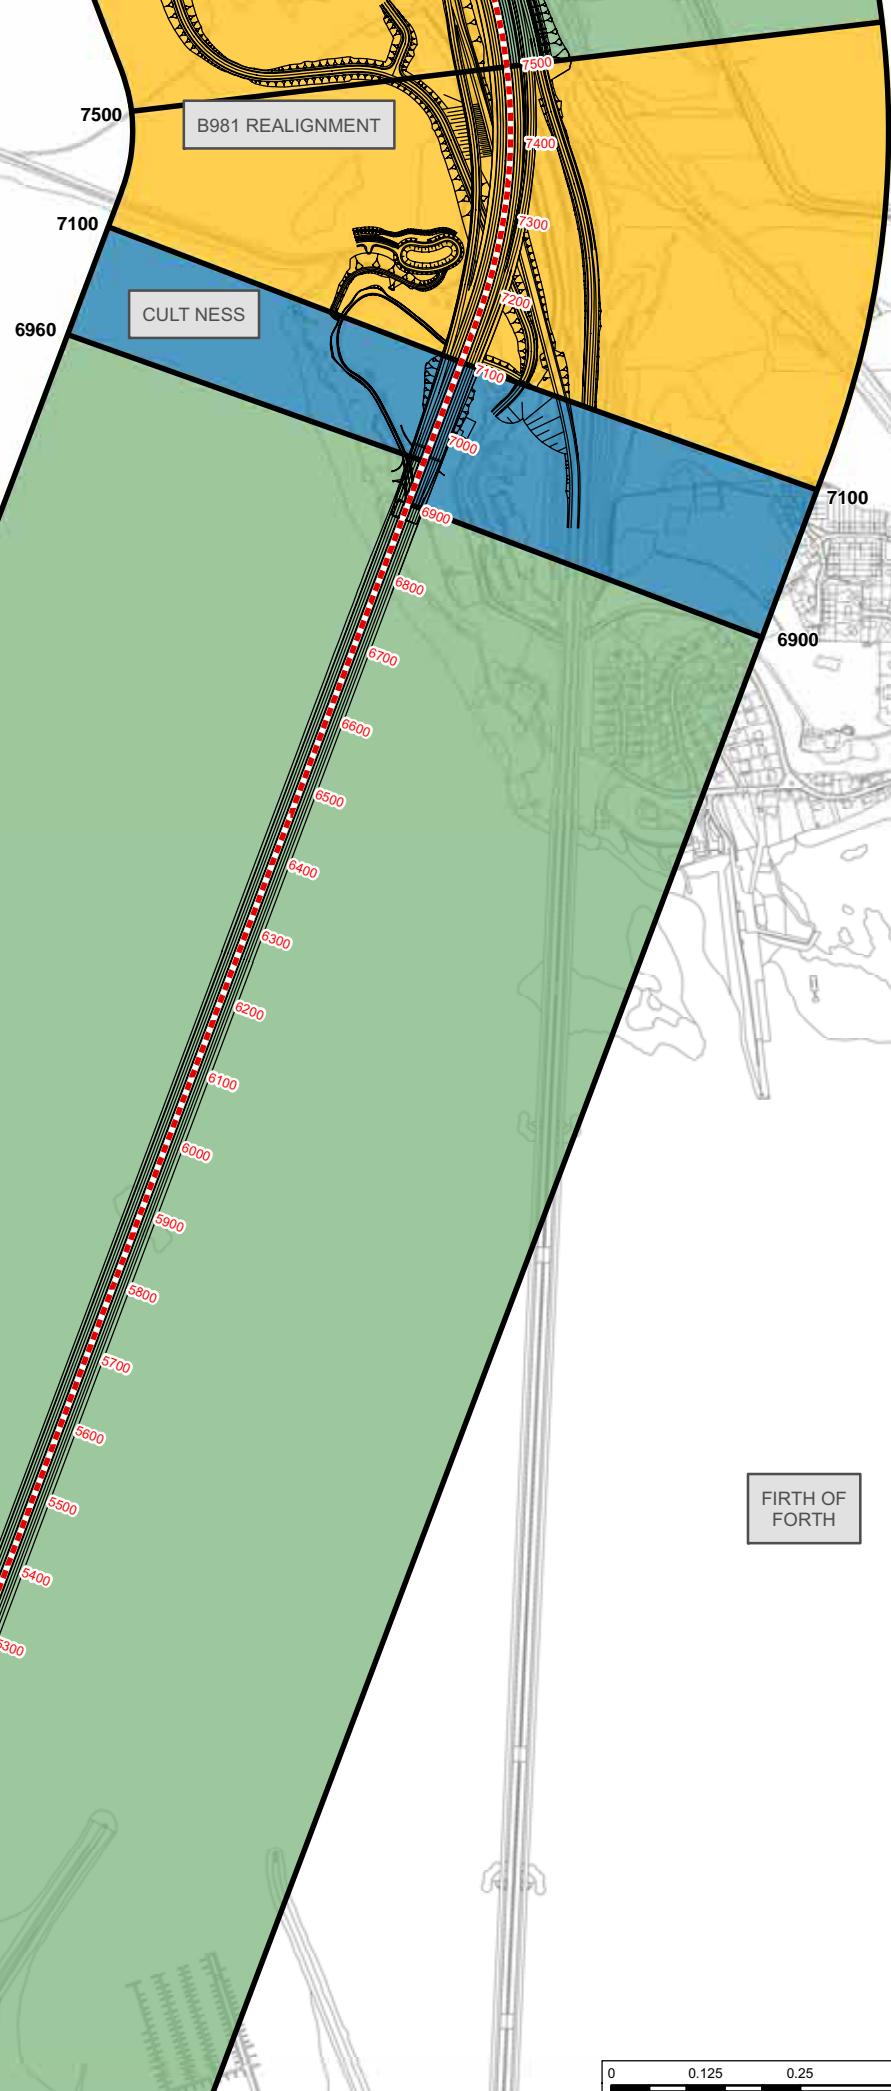


CULT NESS

NORTH QUEENSFERRY

FIRTH OF FORTH



**Legend**

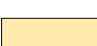-  Proposed scheme (Stage 3 design)
-  Section of road from which views are assessed
-  Minimum study area (500m from centre of proposed scheme)
-  Open view
-  Intermittent view
-  Restricted view
-  No view

Client



TRANSPORT SCOTLAND

An agency of  The Scottish Government

**JACOBS ARUP**

Project  
**FORTH REPLACEMENT CROSSING  
Environmental Statement**

Drawing title  
View from Proposed Road  
Winter Year of Opening

Drawing Status: FINAL


Scale: 1:10,000 @ A3 DO NOT SCALE


Client no. RD001675

Drawing number **FIGURE 18.1b** Rev 0

This drawing is not to be used in whole or part other than for the intended purpose and project as defined on this drawing. Refer to the contract for full terms and conditions.


This map is based on Ordnance Survey material with the permission of Ordnance Survey on behalf of the Controller of Her Majesty's Stationery Office © Crown copyright. Unauthorised reproduction infringes Crown copyright and may lead to prosecution or civil proceedings. Scottish Government 100020540 2009.

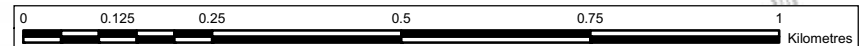

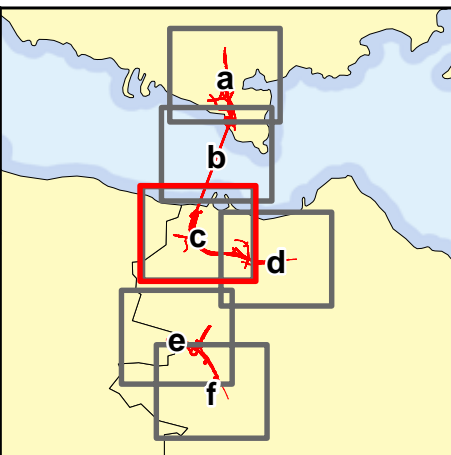

- Legend**
- Proposed scheme (Stage 3 design)
  - Section of road from which views are assessed
  - Minimum study area (500m from centre of proposed scheme)
  - Open view
  - Intermittent view
  - Restricted view
  - No view

This map is based on Ordnance Survey material with the permission of Ordnance Survey on behalf of the Controller of Her Majesty's Stationery Office © Crown copyright. Unauthorised reproduction infringes Crown copyright and may lead to prosecution or civil proceedings. Scottish Government 100020540 2009.

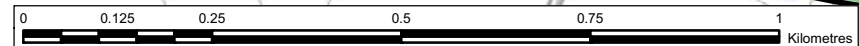

Client



An agency of  The Scottish Government



**JACOBS ARUP**

Project  
**FORTH REPLACEMENT CROSSING  
Environmental Statement**

Drawing title  
**View from Proposed Road  
Winter Year of Opening**

Drawing Status	FINAL	
Scale	1:10,000 @ A3	DO NOT SCALE
Client no.	RD001675	
Drawing number	<b>FIGURE 18.1c</b>	Rev 0

This drawing is not to be used in whole or part other than for the intended purpose and project as defined on this drawing. Refer to the contract for full terms and conditions.

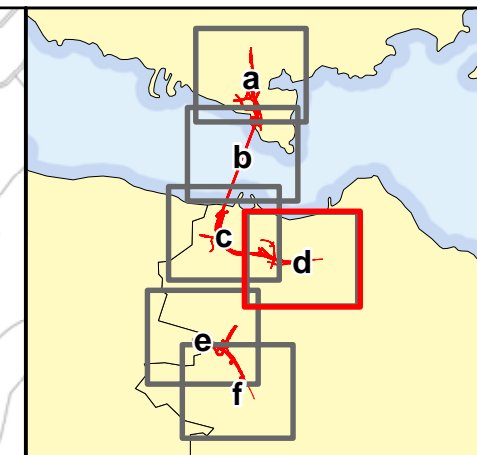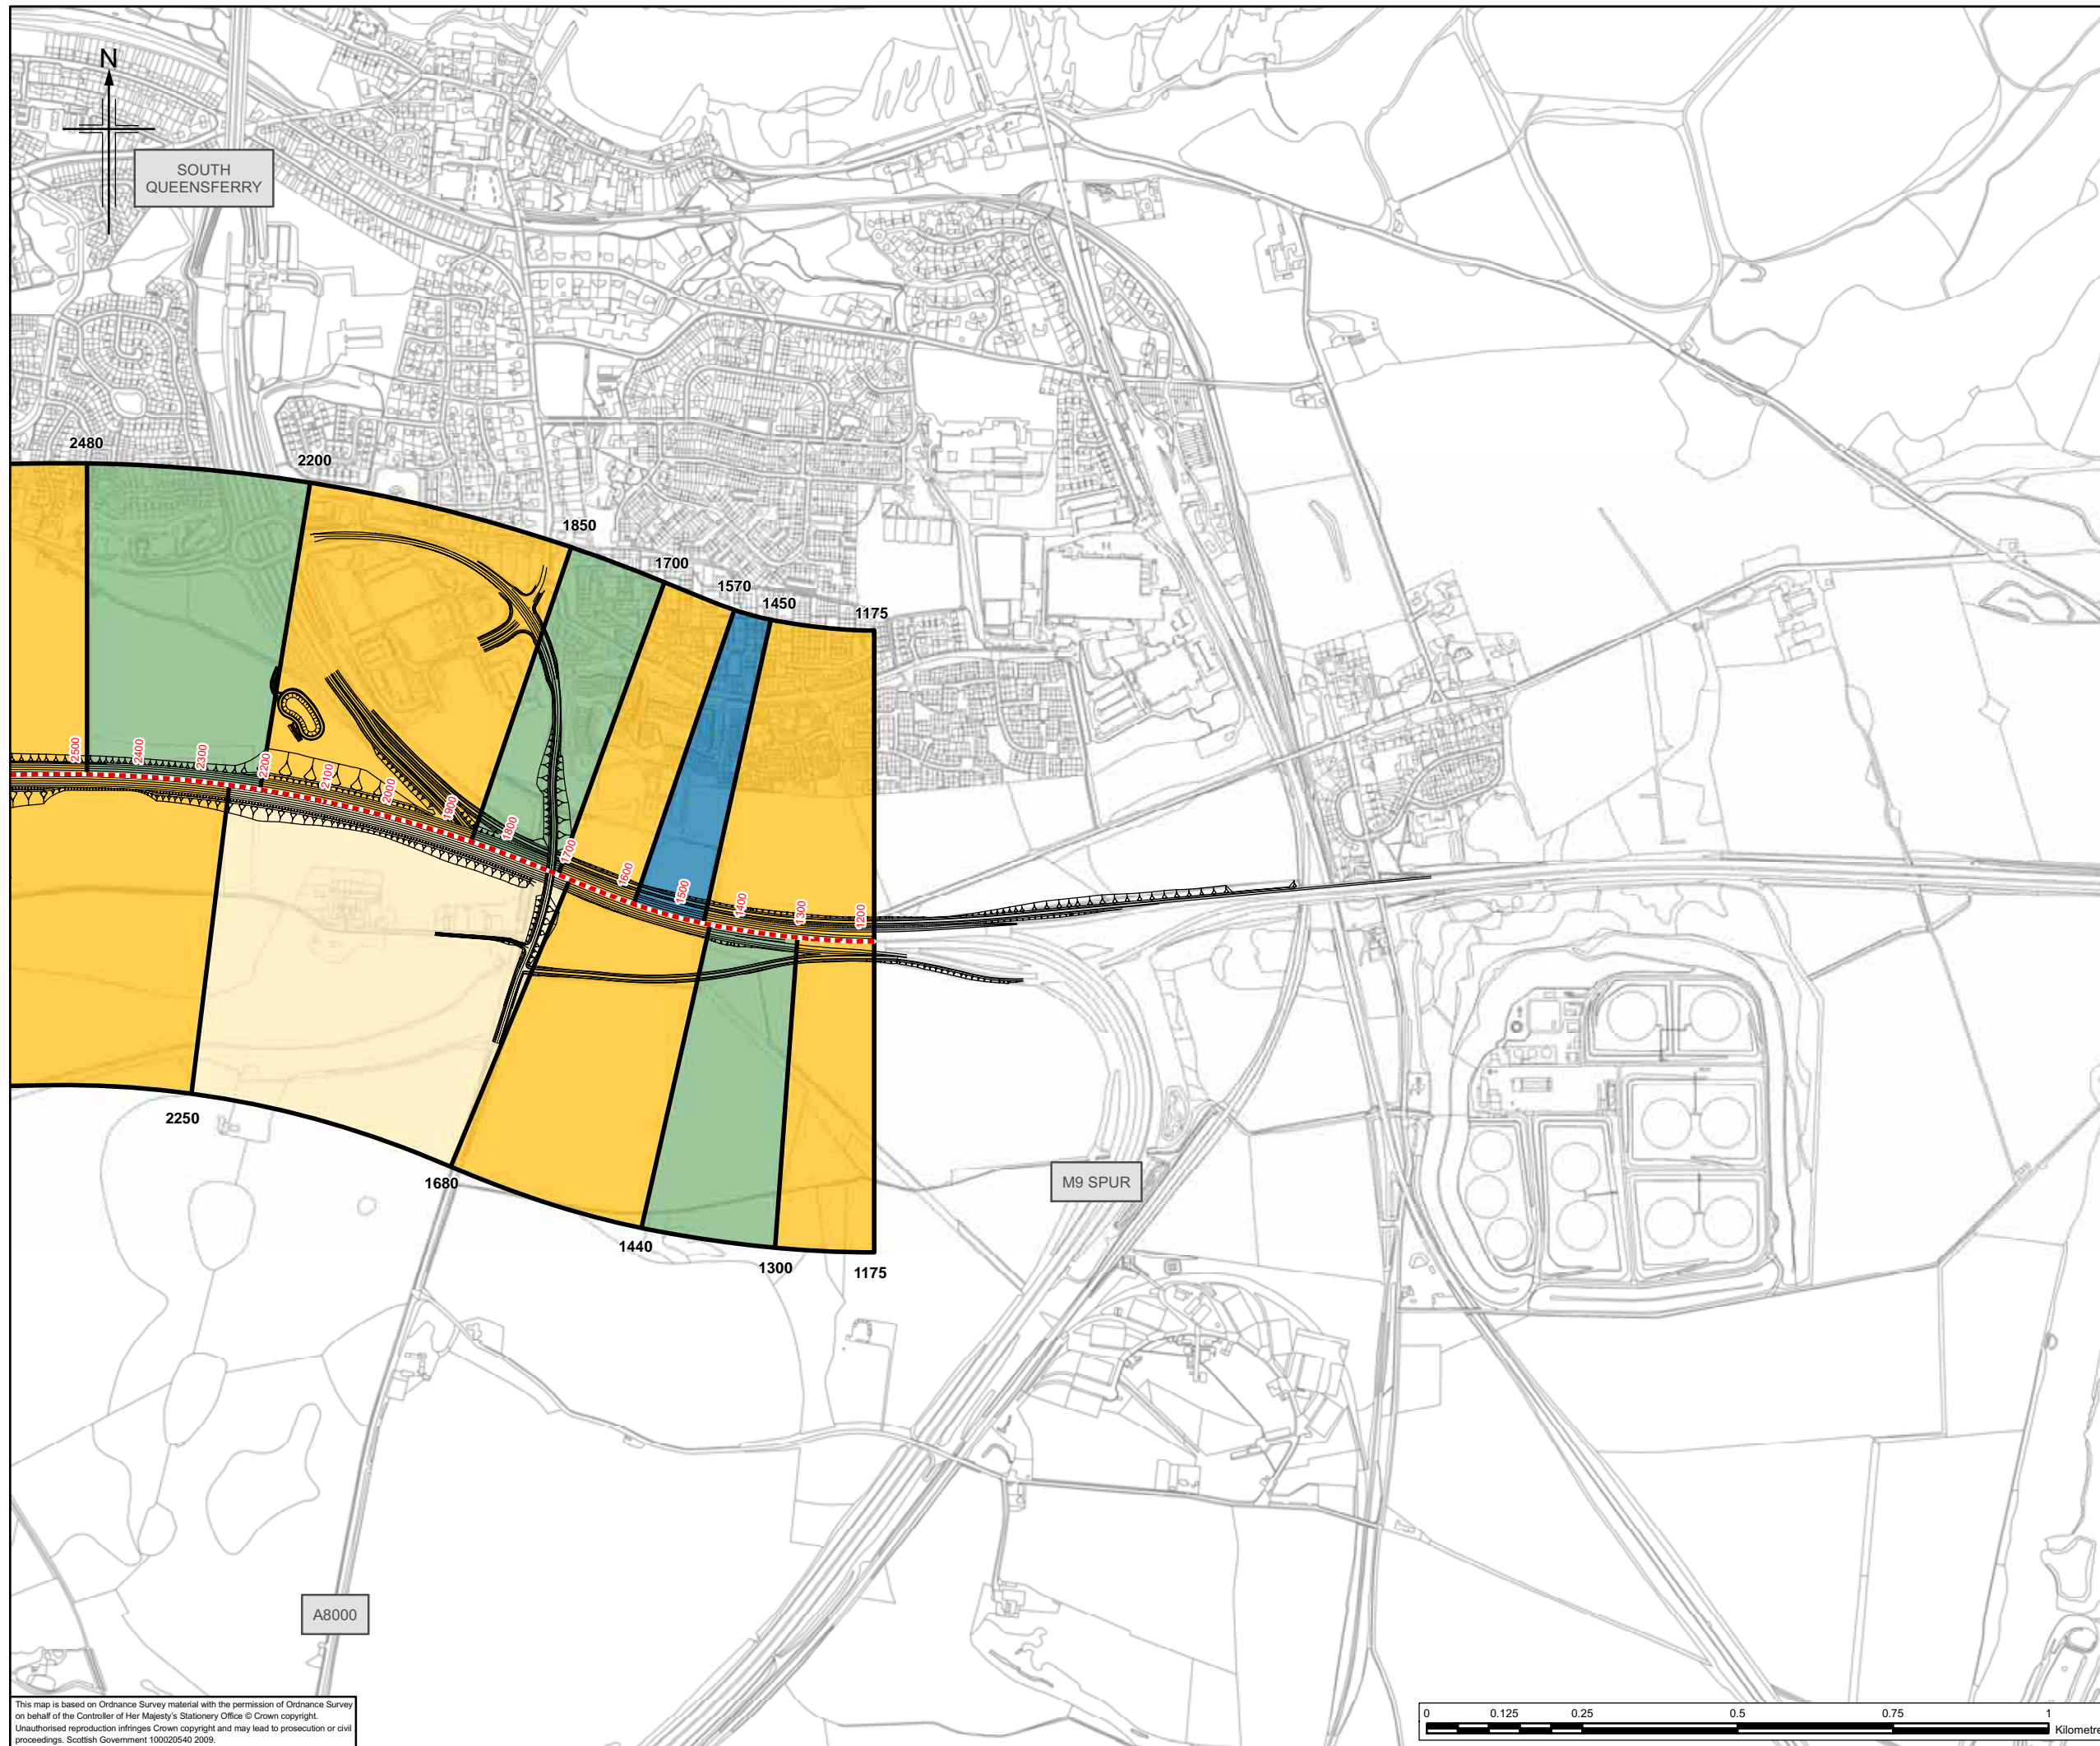

- Legend**
- Proposed scheme (Stage 3 design)
  - Section of road from which views are assessed
  - Minimum study area (500m from centre of proposed scheme)
  - Open view
  - Intermittent view
  - Restricted view
  - No view

Client



TRANSPORT SCOTLAND

An agency of  The Scottish Government


**JACOBS ARUP**

Project  
**FORTH REPLACEMENT CROSSING  
Environmental Statement**



Drawing title  
**View from Proposed Road  
Winter Year of Opening**

Drawing Status	FINAL	
Scale	1:10,000 @ A3	DO NOT SCALE
Client no.	RD001675	
Drawing number	<b>FIGURE 18.1d</b>	Rev 0

This map is based on Ordnance Survey material with the permission of Ordnance Survey on behalf of the Controller of Her Majesty's Stationery Office © Crown copyright. Unauthorised reproduction infringes Crown copyright and may lead to prosecution or civil proceedings. Scottish Government 100020540 2009.

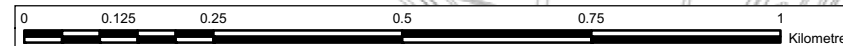


This drawing is not to be used in whole or part other than for the intended purpose and project as defined on this drawing. Refer to the contract for full terms and conditions.

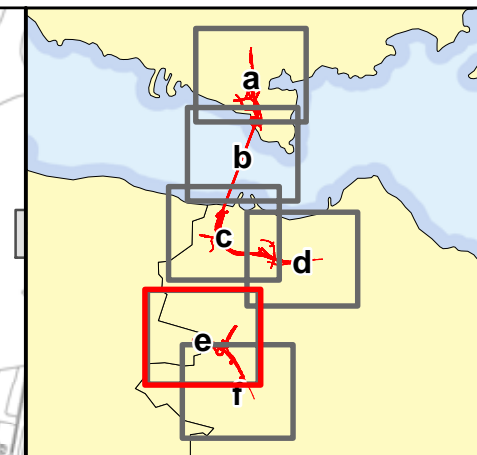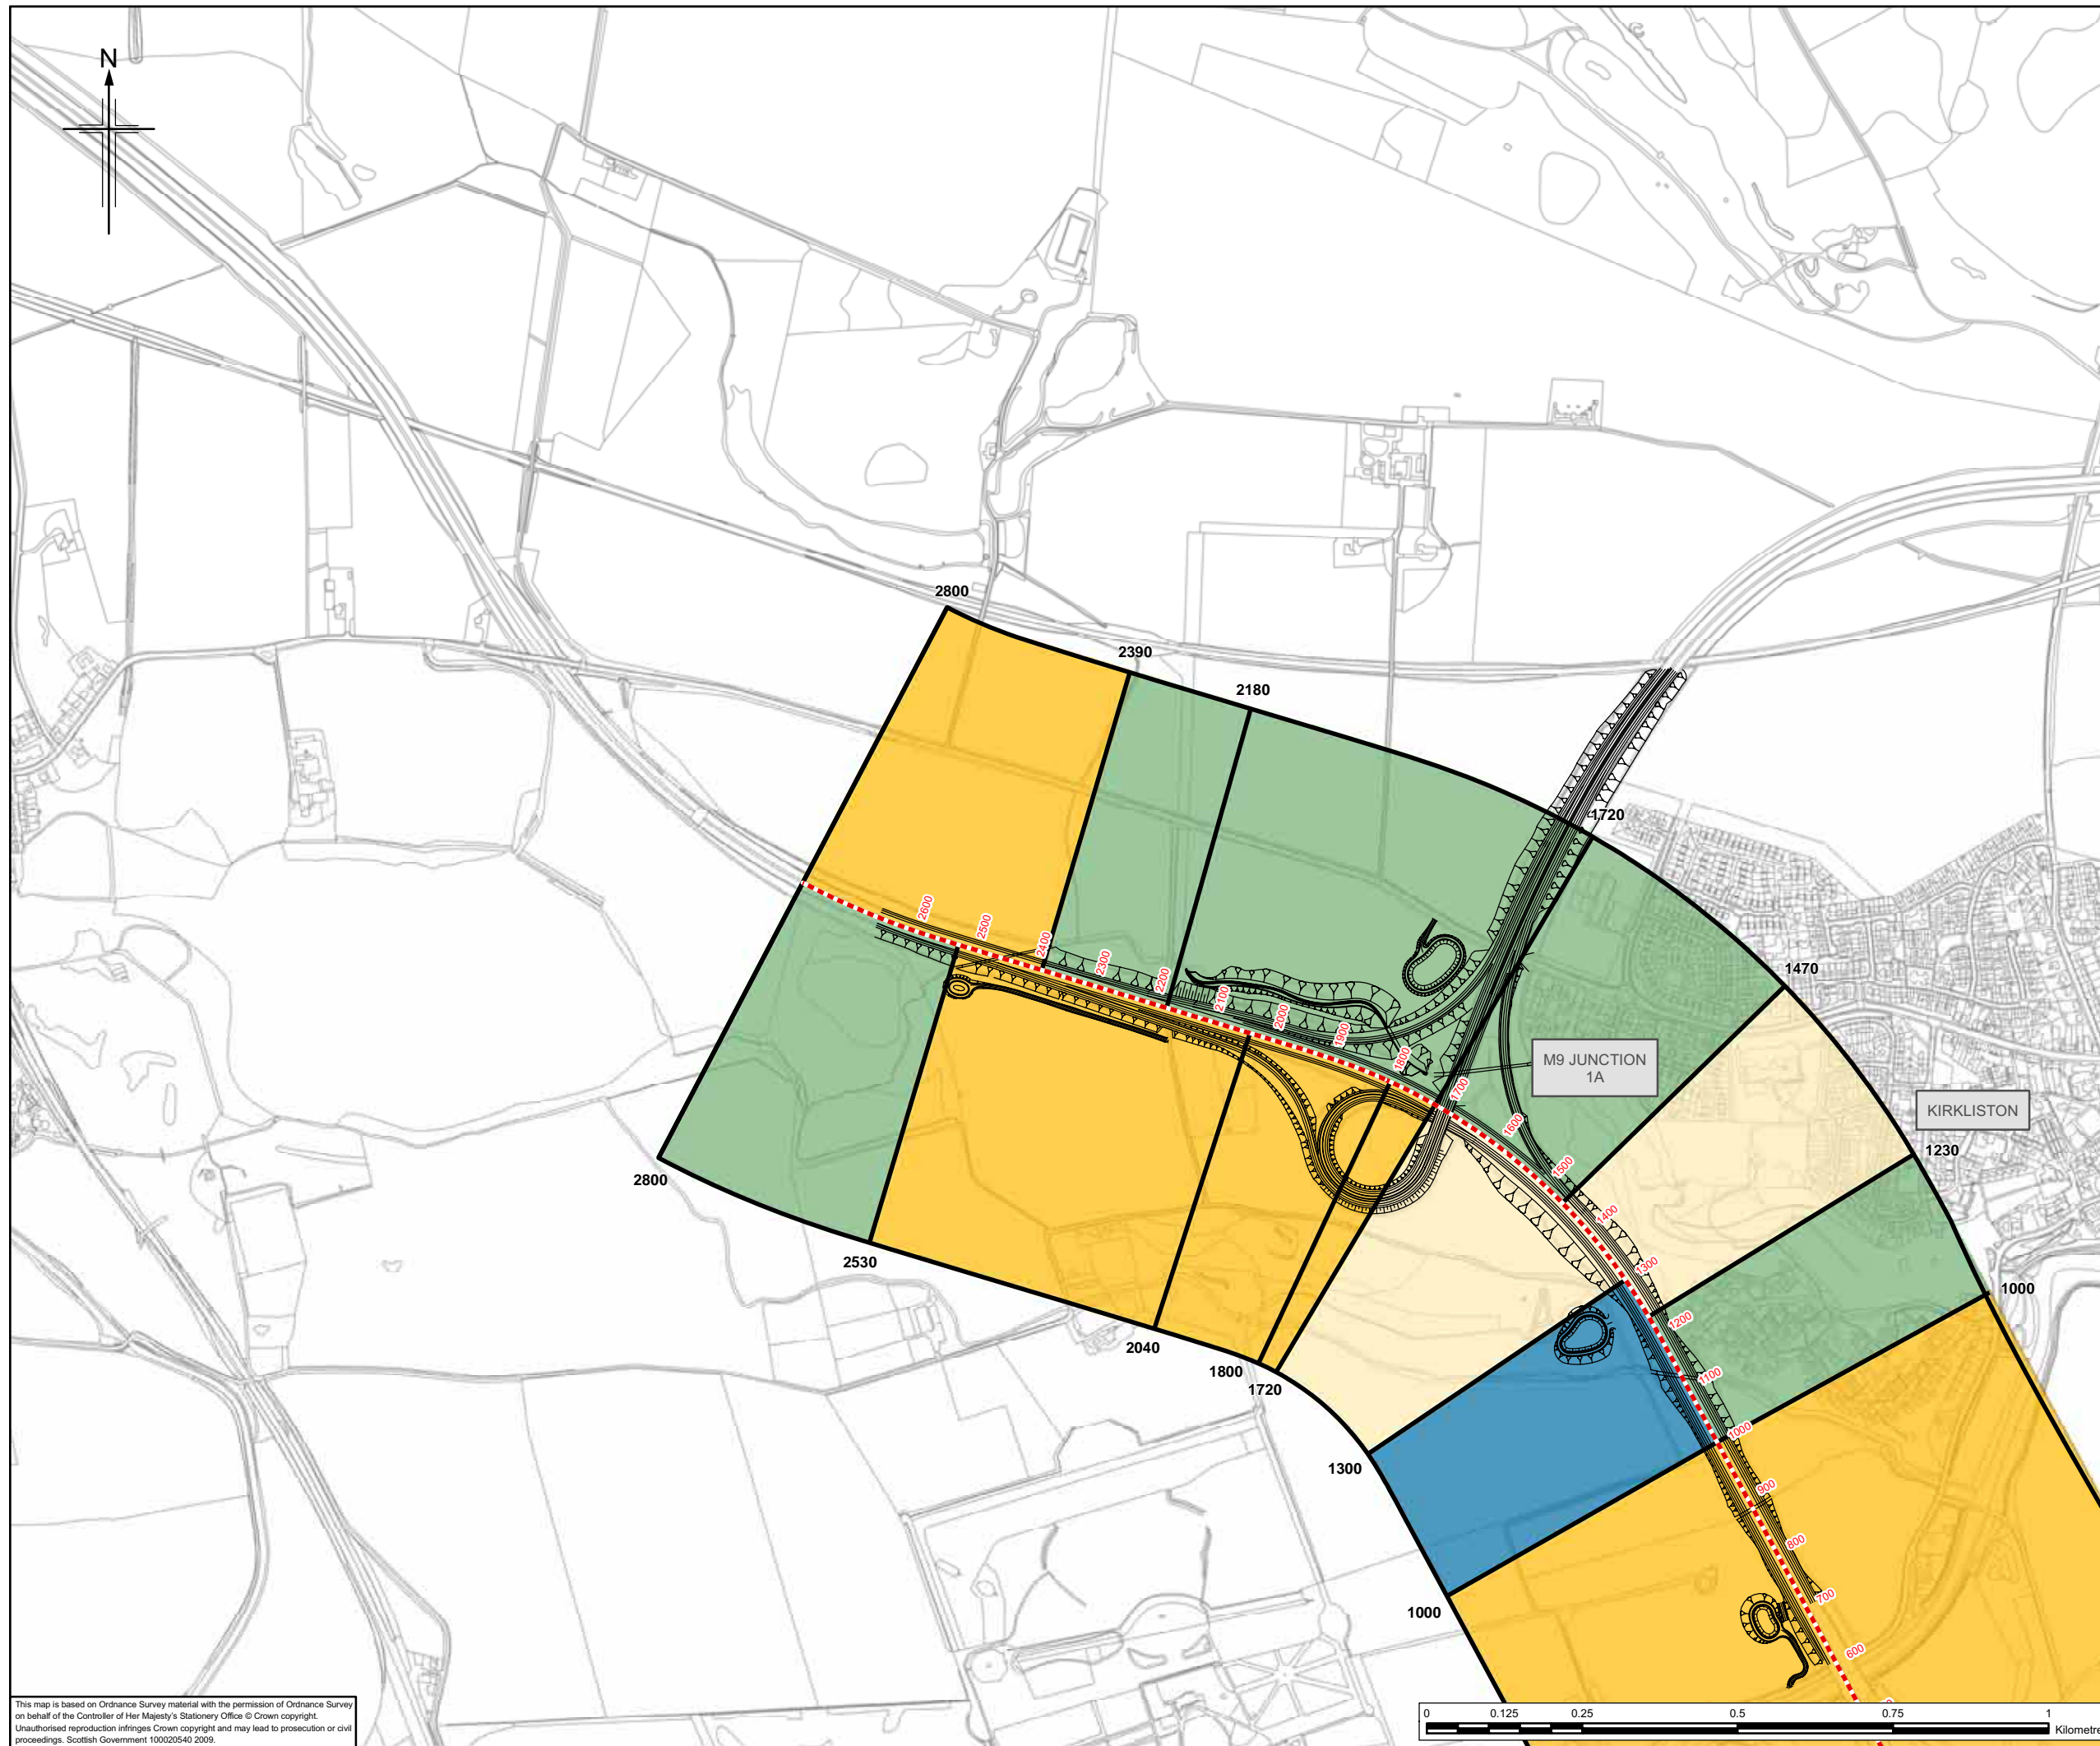


**Legend**

- Proposed scheme (Stage 3 design)
- Section of road from which views are assessed
- Minimum study area (500m from centre of proposed scheme)
- Open view
- Intermittent view
- Restricted view
- No view

This map is based on Ordnance Survey material with the permission of Ordnance Survey on behalf of the Controller of Her Majesty's Stationery Office © Crown copyright. Unauthorised reproduction infringes Crown copyright and may lead to prosecution or civil proceedings. Scottish Government 100020540 2009.

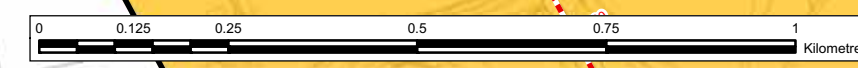

Client



An agency of The Scottish Government

**JACOBS ARUP**

Project  
**FORTH REPLACEMENT CROSSING  
Environmental Statement**

Drawing title  
**View from Proposed Road  
Winter Year of Opening**



Drawing Status: FINAL

Scale: 1:10,000 @ A3 DO NOT SCALE

Client no. RD001675

Drawing number **FIGURE 18.1e(i)** Rev 0

This drawing is not to be used in whole or part other than for the intended purpose and project as defined on this drawing. Refer to the contract for full terms and conditions.

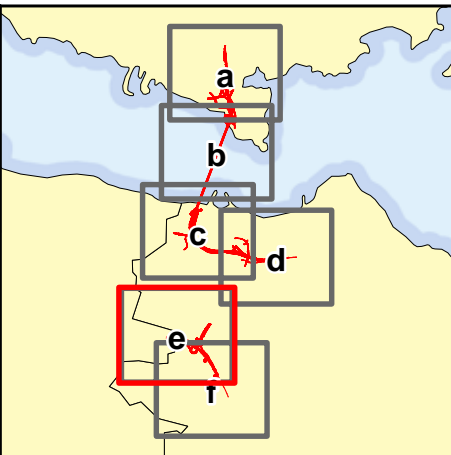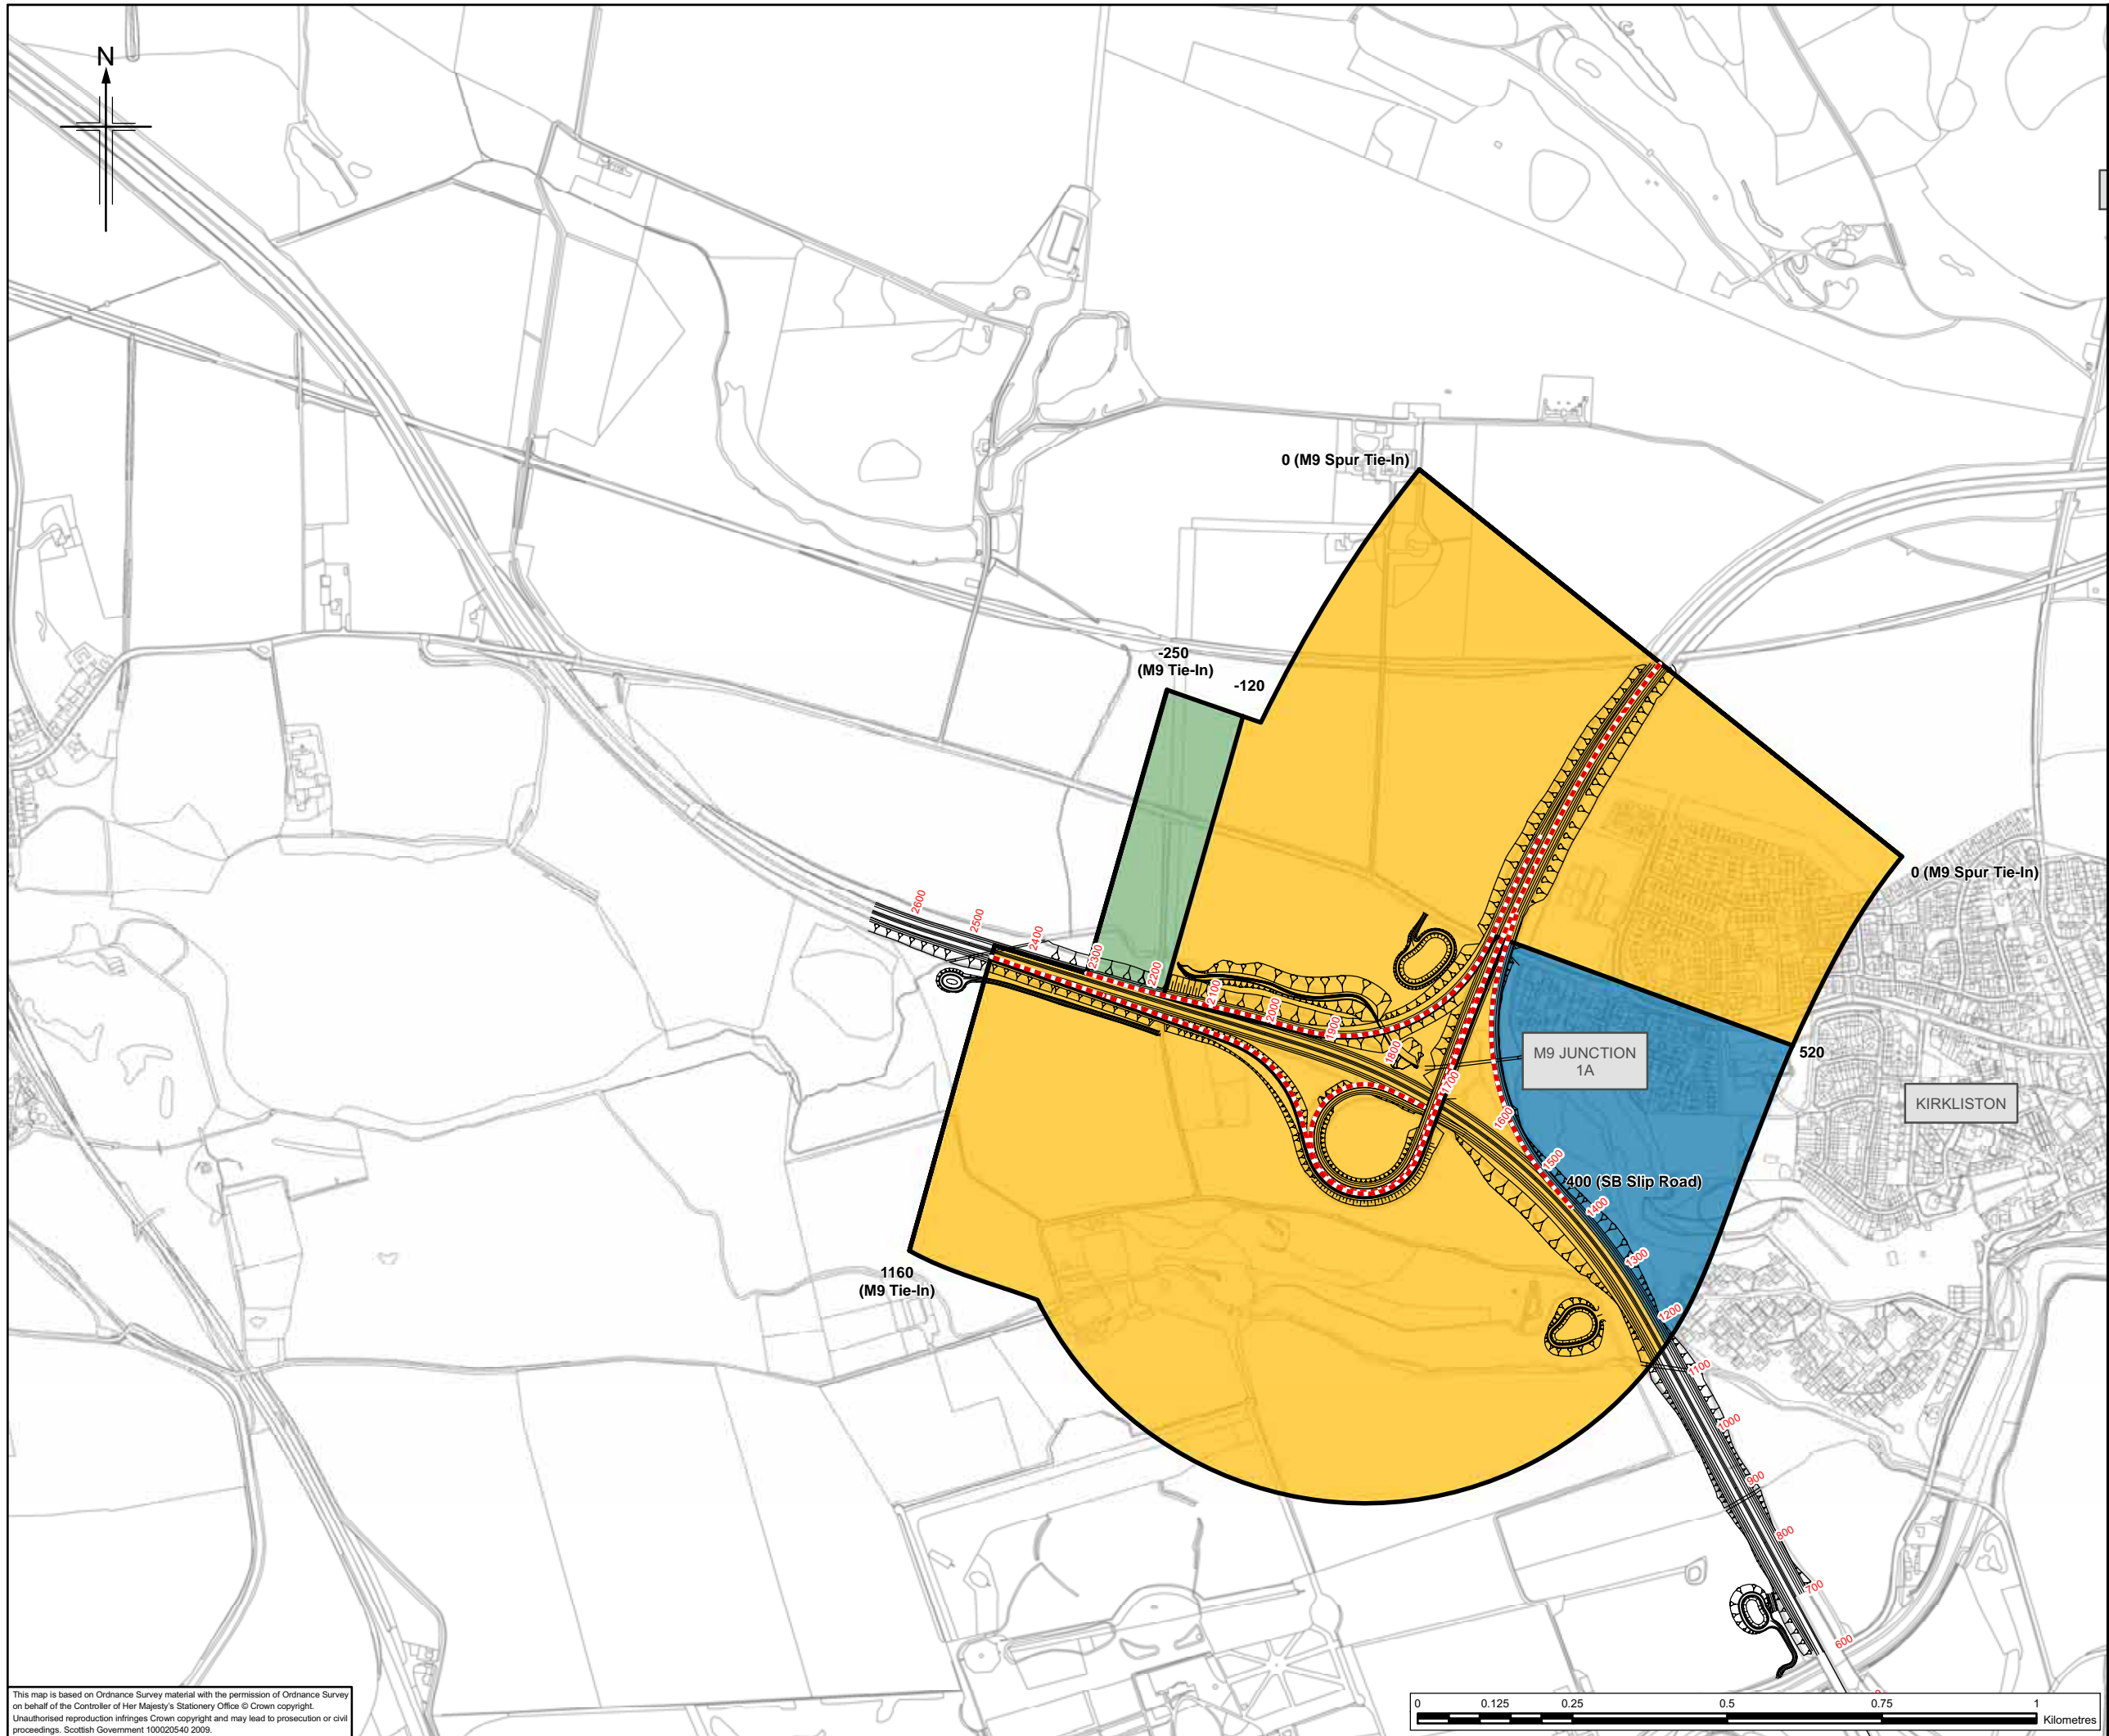

**Legend**

- Proposed scheme (Stage 3 design)
- Section of road from which views are assessed
- Minimum study area (500m from centre of proposed scheme)
- Open view
- Intermittent view
- Restricted view
- No view

This map is based on Ordnance Survey material with the permission of Ordnance Survey on behalf of the Controller of Her Majesty's Stationery Office © Crown copyright. Unauthorised reproduction infringes Crown copyright and may lead to prosecution or civil proceedings. Scottish Government 100020540 2009.





**JACOBS ARUP**

Project  
**FORTH REPLACEMENT CROSSING  
Environmental Statement**

Drawing title  
**View from Proposed Road  
Winter Year of Opening**

Drawing Status	FINAL	
Scale	1:10,000 @ A3	DO NOT SCALE
Client no.	RD001675	
Drawing number	<b>FIGURE 18.1e (ii)</b>	Rev 0

This drawing is not to be used in whole or part other than for the intended purpose and project as defined on this drawing. Refer to the contract for full terms and conditions.

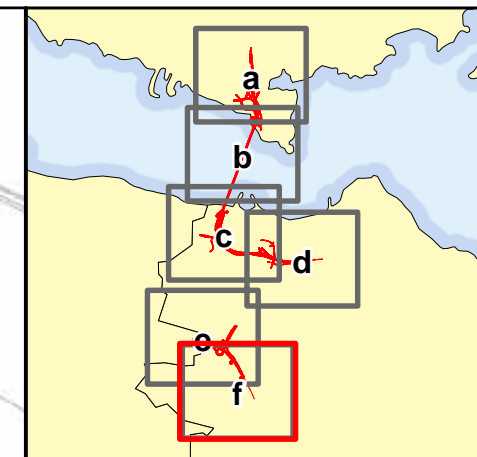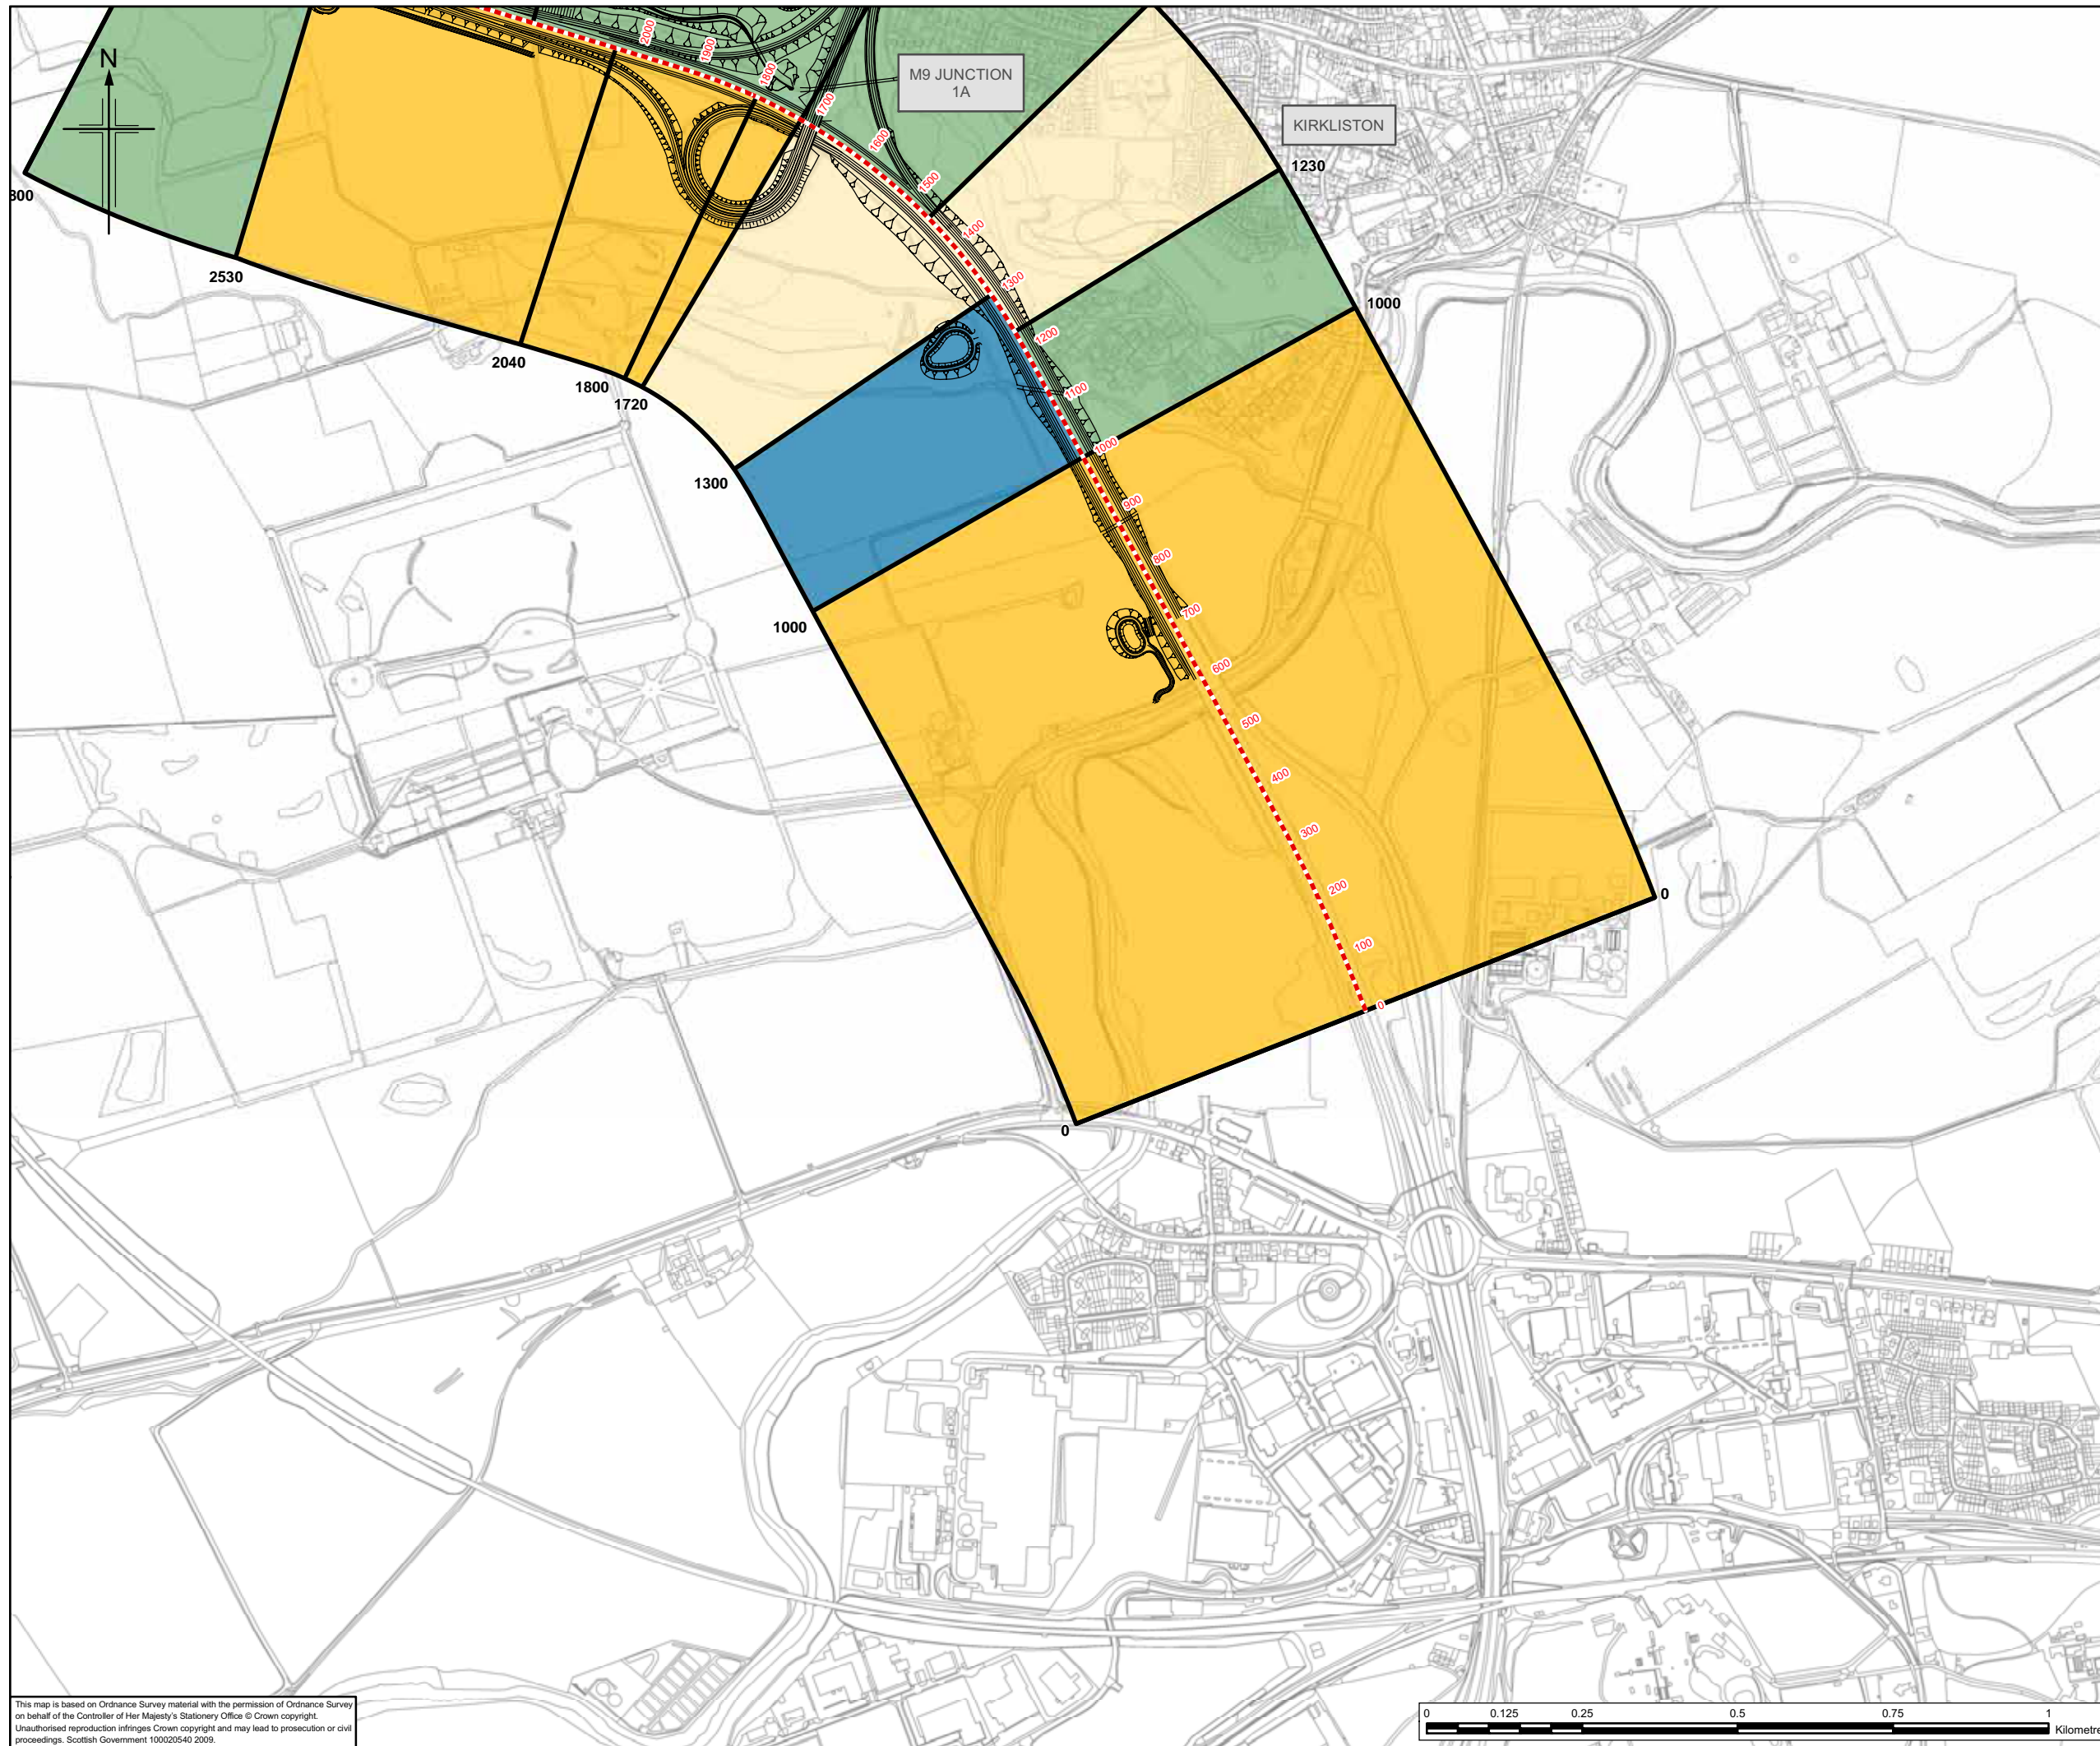

**Legend**

- Proposed scheme (Stage 3 design)
- Section of road from which views are assessed
- Minimum study area (500m from centre of proposed scheme)
- Open view
- Intermittent view
- Restricted view
- No view

Client



**TRANSPORT SCOTLAND**

An agency of **The Scottish Government**

**JACOBS ARUP**

Project  
**FORTH REPLACEMENT CROSSING  
Environmental Statement**

Drawing title  
**View from Proposed Road  
Winter Year of Opening**

Drawing Status	FINAL	
Scale	1:10,000 @ A3	DO NOT SCALE
Client no.	RD001675	
Drawing number	<b>FIGURE 18.1f</b>	Rev <b>0</b>

This drawing is not to be used in whole or part other than for the intended purpose and project as defined on this drawing. Refer to the contract for full terms and conditions.

This map is based on Ordnance Survey material with the permission of Ordnance Survey on behalf of the Controller of Her Majesty's Stationery Office © Crown copyright. Unauthorised reproduction infringes Crown copyright and may lead to prosecution or civil proceedings. Scottish Government 100020540 2009.

