
 



**Legend**

-  Proposed scheme (Stage 3 design)
-  Noise impacted properties
-  Property qualifies for noise insulation

This map is based on Ordnance Survey material with the permission of Ordnance Survey on behalf of the Controller of Her Majesty's Stationery Office © Crown copyright. Unauthorised reproduction infringes Crown copyright and may lead to prosecution or civil proceedings. Scottish Government 100020540 2009.



Client



TRANSPORT SCOTLAND

An agency of  The Scottish Government

**JACOBS ARUP**




Project  
**FORTH REPLACEMENT CROSSING  
Environmental Statement**

Drawing title  
**Day Time Noise Impacts From  
Construction Activities**


 

Drawing Status	FINAL	
Scale	1:10,000 @ A3	DO NOT SCALE
Client no.	RD001675	
Drawing number	<b>FIGURE 19.2a</b>	Rev 0

This drawing is not to be used in whole or part other than for the intended purpose and project as defined on this drawing. Refer to the contract for full terms and conditions.




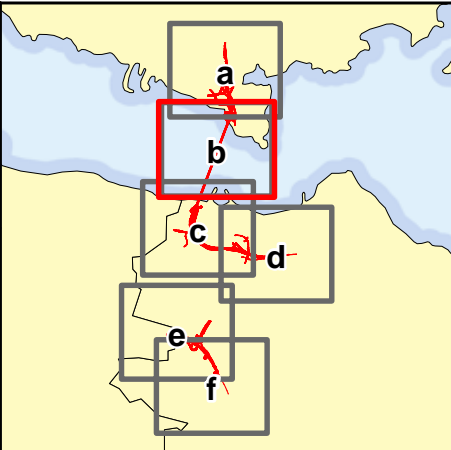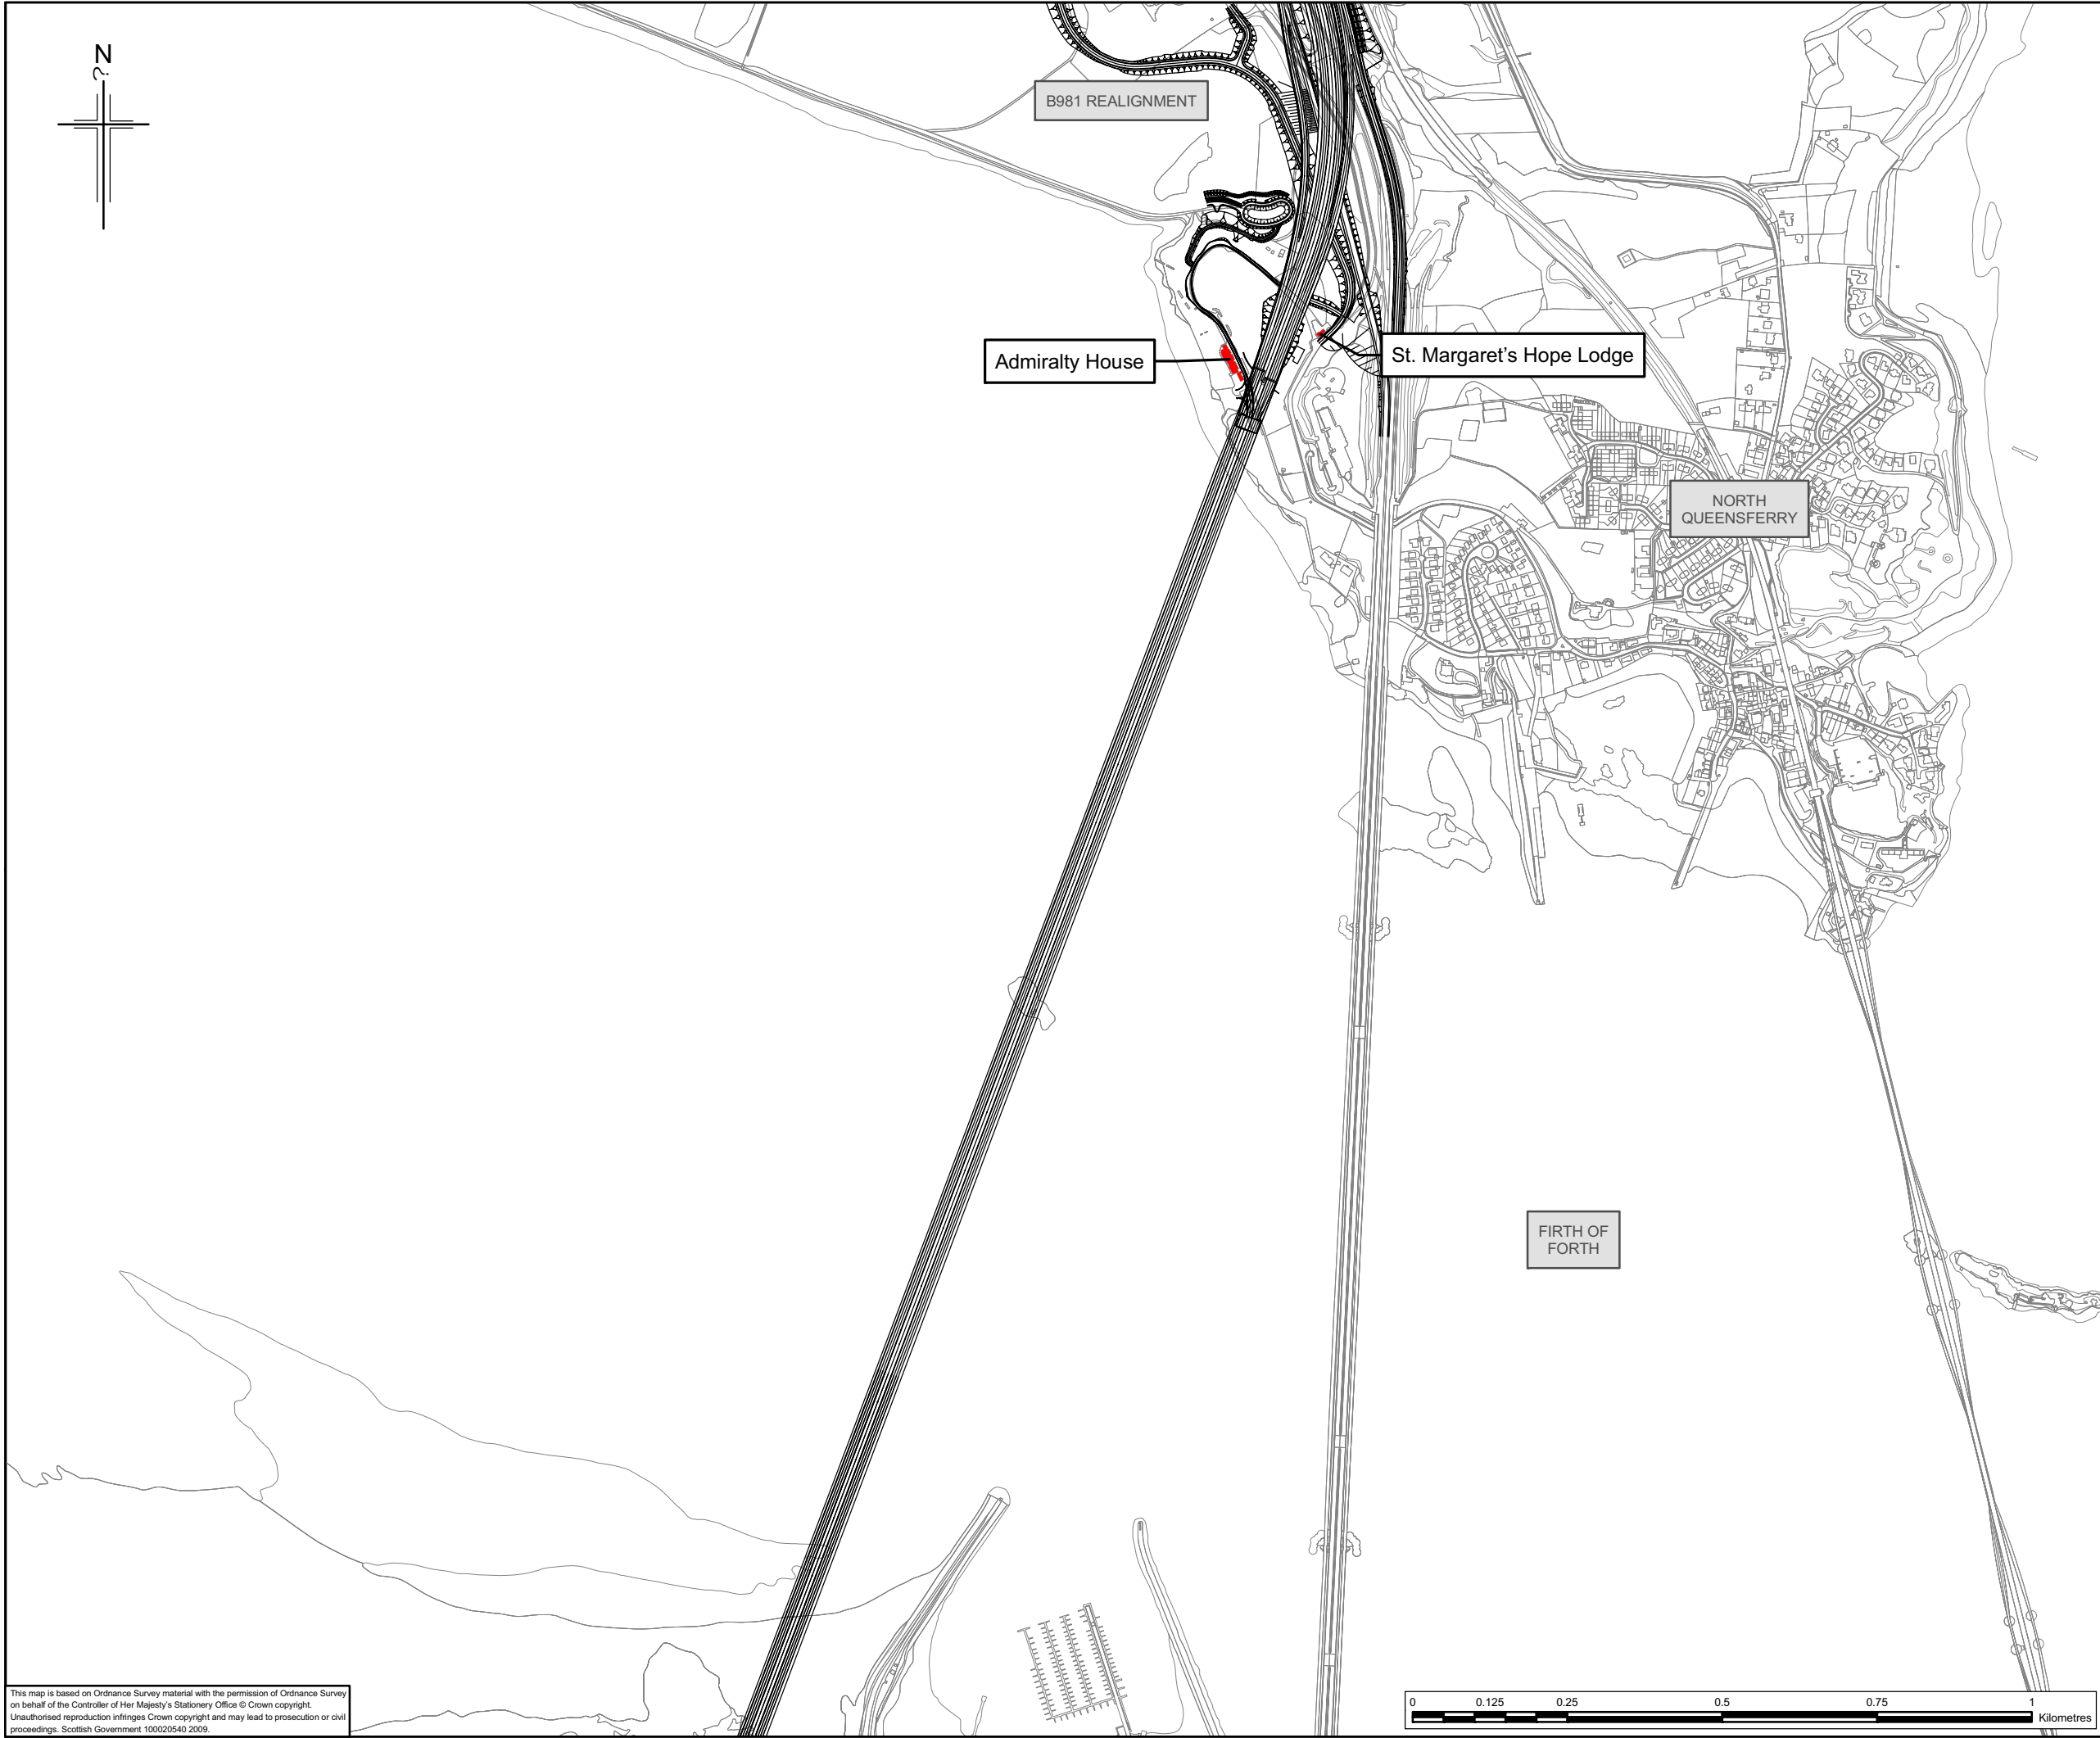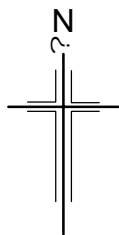

**Legend**

-  Proposed scheme (Stage 3 design)
-  Noise impacted properties
-  Property qualifies for noise insulation

This map is based on Ordnance Survey material with the permission of Ordnance Survey on behalf of the Controller of Her Majesty's Stationery Office © Crown copyright. Unauthorised reproduction infringes Crown copyright and may lead to prosecution or civil proceedings. Scottish Government 100020540 2009.

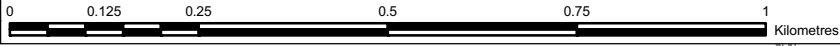

**JACOBS ARUP**



Project  
**FORTH REPLACEMENT CROSSING  
Environmental Statement**

Drawing title  
**Day Time Noise Impacts From  
Construction Activities**


 

Drawing Status	FINAL	
Scale	1:10,000 @ A3	DO NOT SCALE
Client no.	RD001675	
Drawing number	<b>FIGURE 19.2b</b>	Rev 0

This drawing is not to be used in whole or part other than for the intended purpose and project as defined on this drawing. Refer to the contract for full terms and conditions.




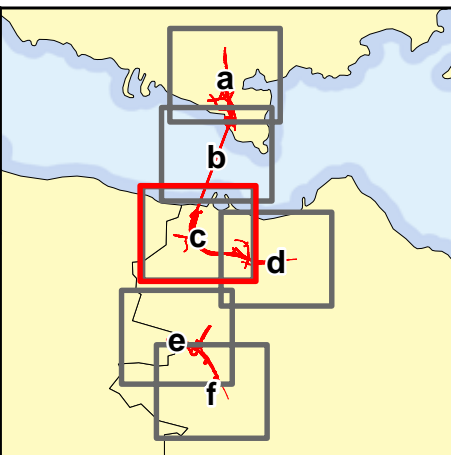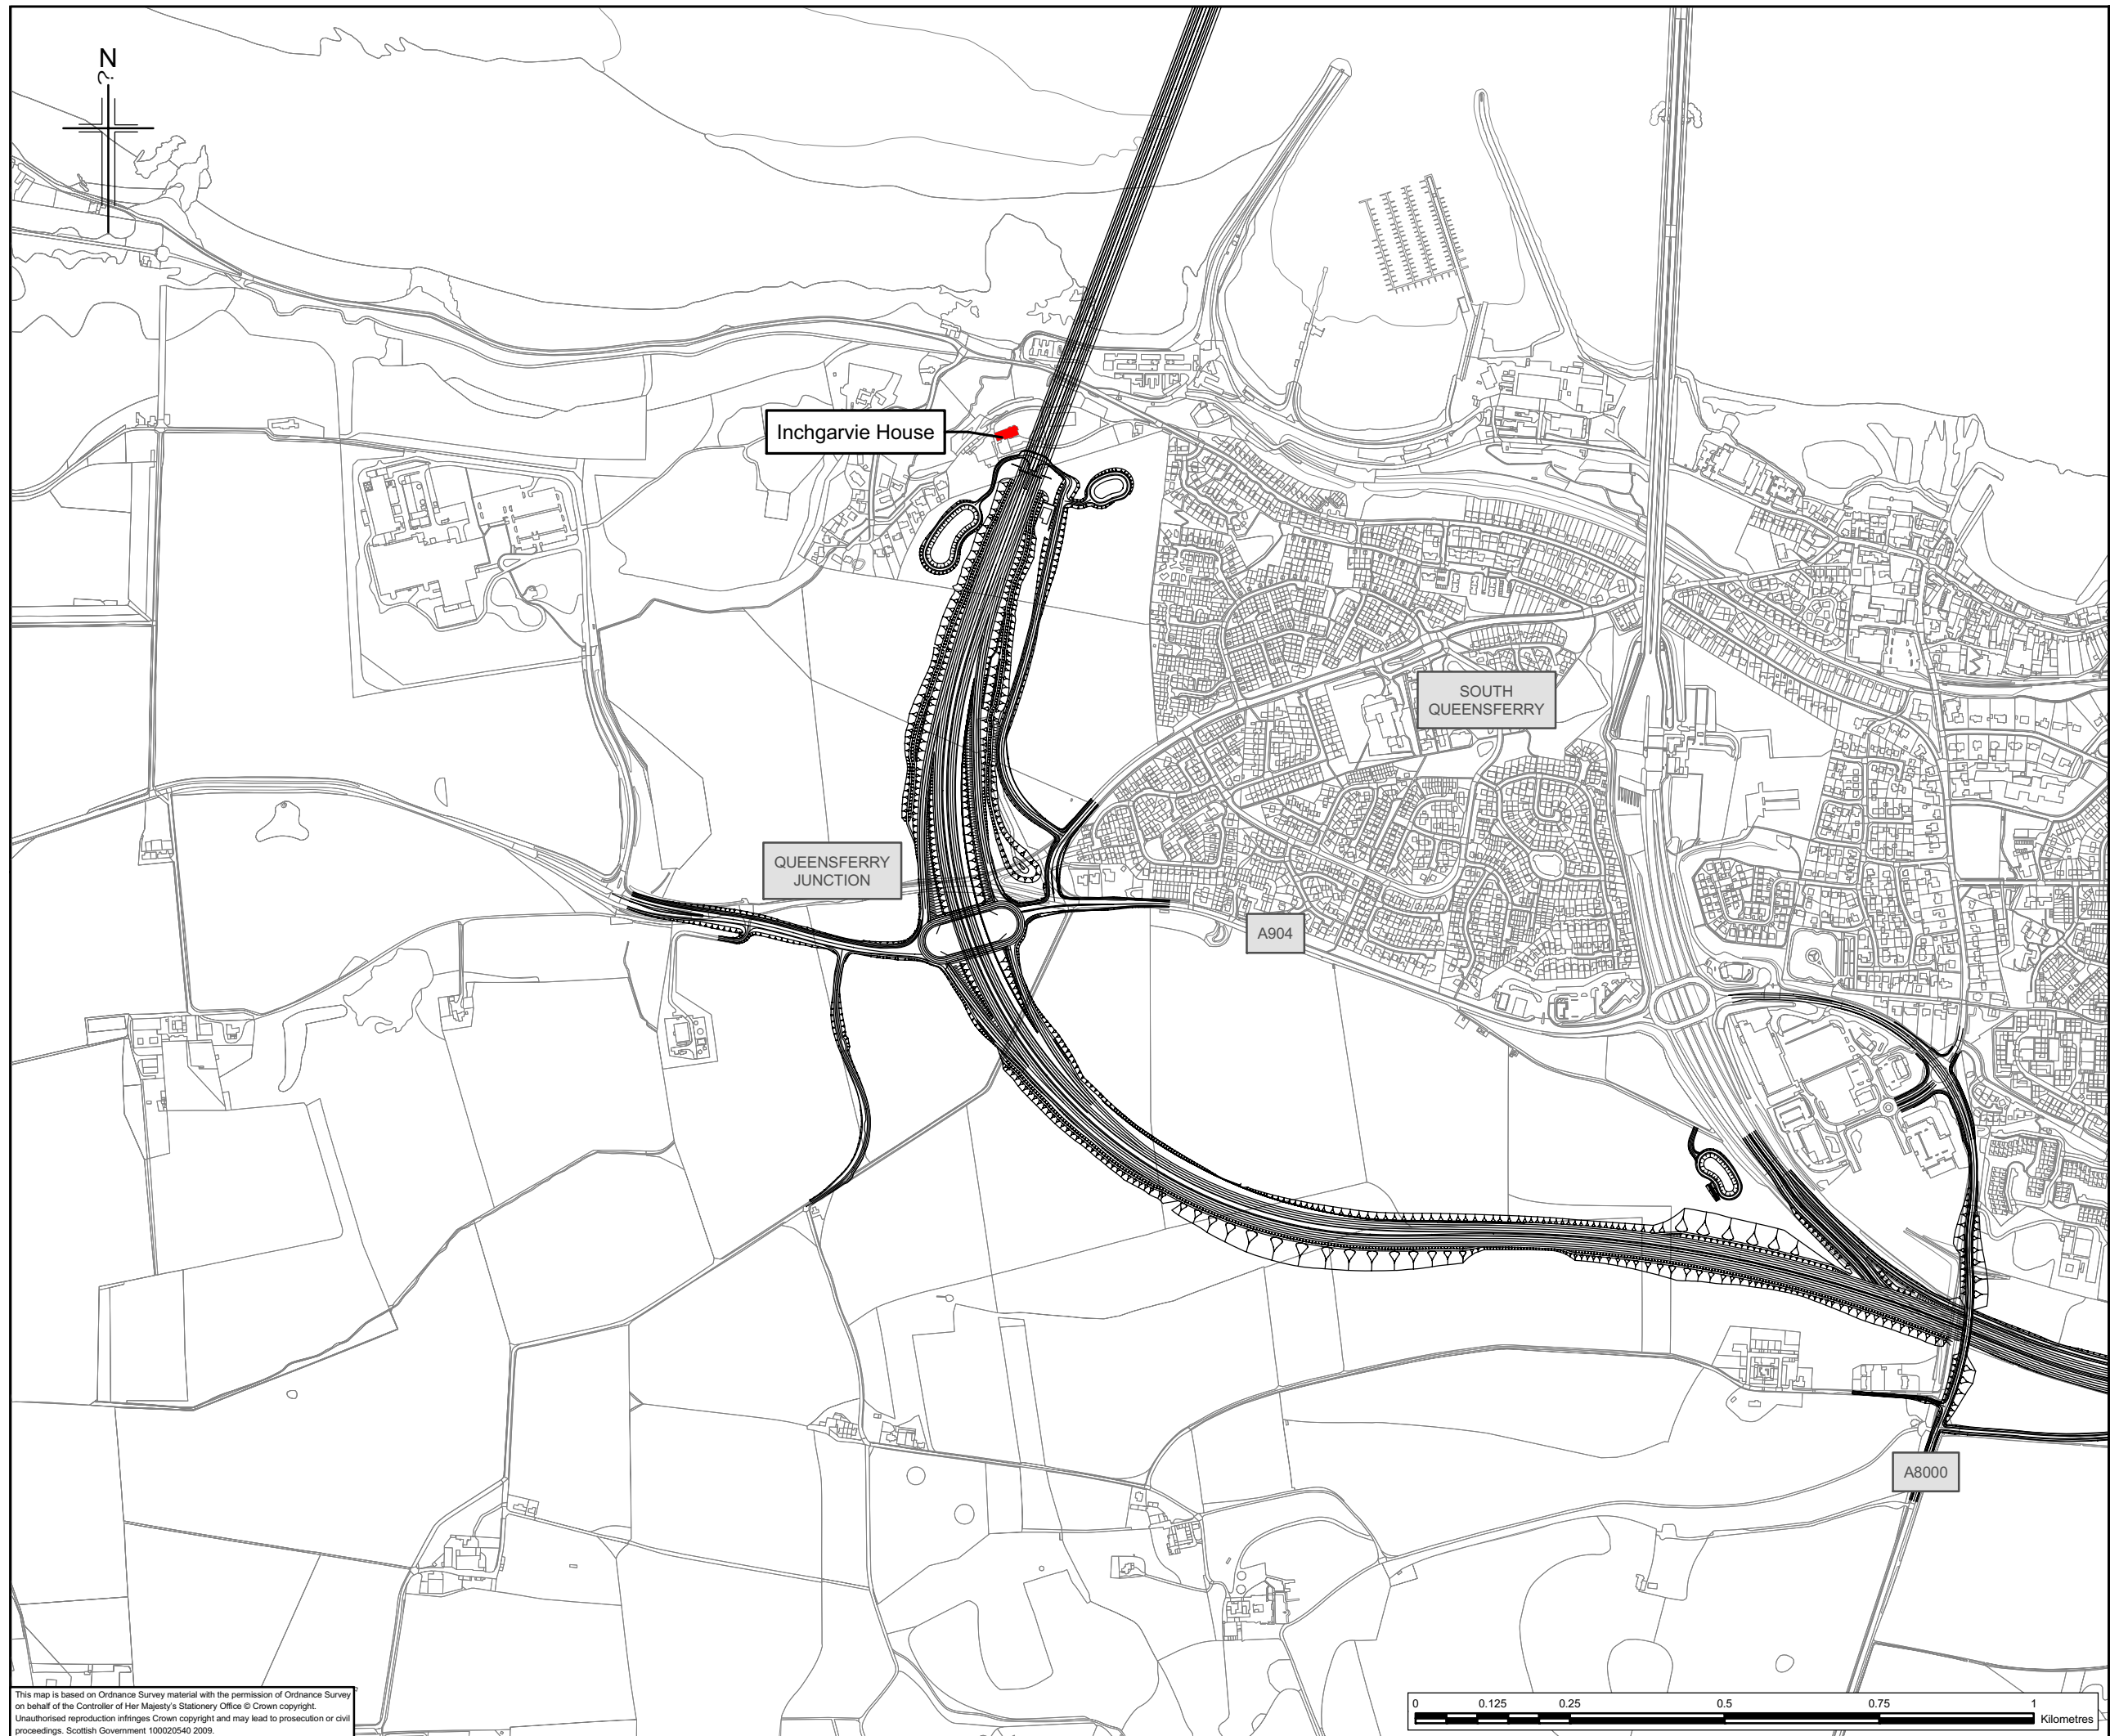

**Legend**

-  Proposed scheme (Stage 3 design)
-  Noise impacted properties
-  Property qualifies for noise insulation

This map is based on Ordnance Survey material with the permission of Ordnance Survey on behalf of the Controller of Her Majesty's Stationery Office © Crown copyright. Unauthorised reproduction infringes Crown copyright and may lead to prosecution or civil proceedings. Scottish Government 100020540 2009.

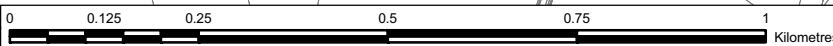

Client



TRANSPORT SCOTLAND

An agency of  The Scottish Government

**JACOBS ARUP**



Project  
**FORTH REPLACEMENT CROSSING  
Environmental Statement**

Drawing title  
**Day Time Noise Impacts From  
Construction Activities**




Drawing Status	FINAL	
Scale	1:10,000 @ A3	DO NOT SCALE
Client no.	RD001675	
Drawing number	<b>FIGURE 19.2c</b>	Rev 0

This drawing is not to be used in whole or part other than for the intended purpose and project as defined on this drawing. Refer to the contract for full terms and conditions.

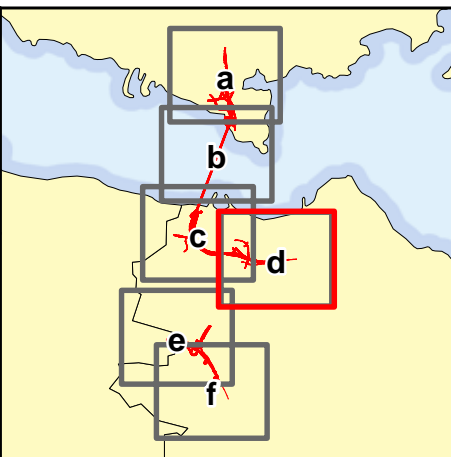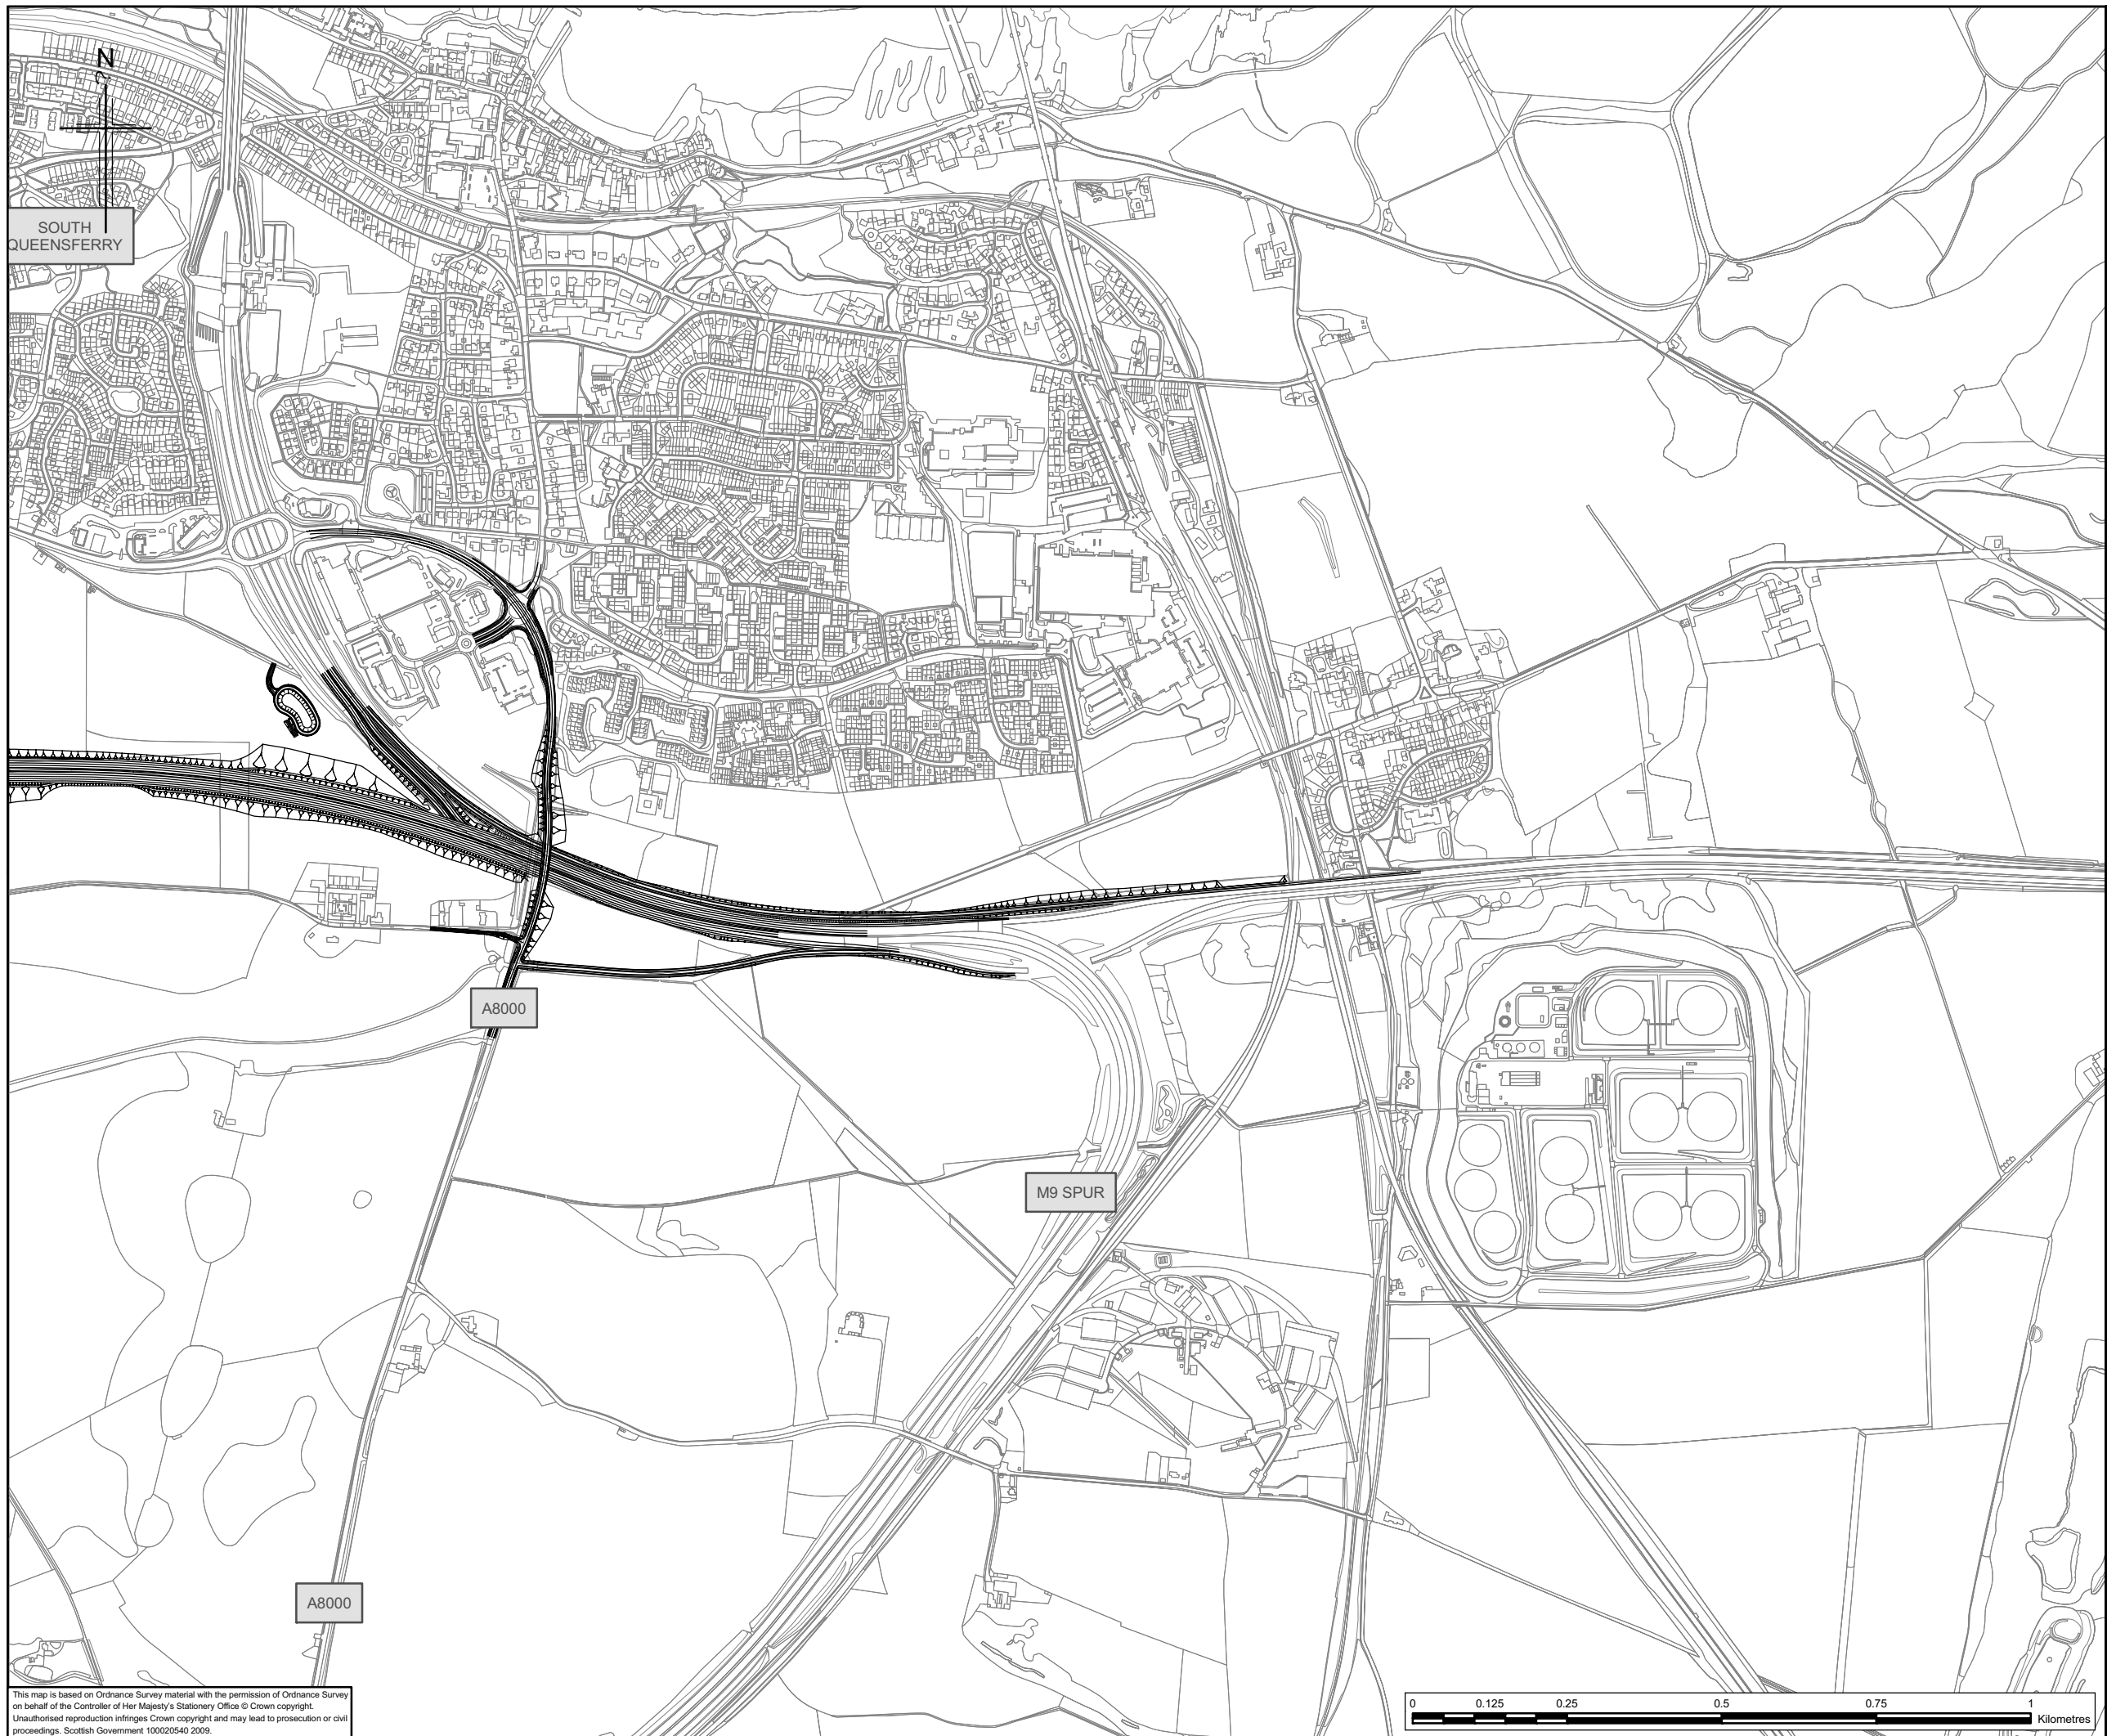



**Legend**

-  Proposed scheme (Stage 3 design)
-  Noise impacted properties
-  Property qualifies for noise insulation

This map is based on Ordnance Survey material with the permission of Ordnance Survey on behalf of the Controller of Her Majesty's Stationery Office © Crown copyright. Unauthorised reproduction infringes Crown copyright and may lead to prosecution or civil proceedings. Scottish Government 100020540 2009.



Client



TRANSPORT SCOTLAND  
An agency of The Scottish Government



**JACOBS ARUP**

Project  
**FORTH REPLACEMENT CROSSING  
Environmental Statement**


Drawing title  
**Day Time Noise Impacts From  
Construction Activities**

Drawing Status: FINAL


 

Scale	1:10,000 @ A3	DO NOT SCALE
Client no.	RD001675	
Drawing number	<b>FIGURE 19.2d</b>	Rev 0

This drawing is not to be used in whole or part other than for the intended purpose and project as defined on this drawing. Refer to the contract for full terms and conditions.




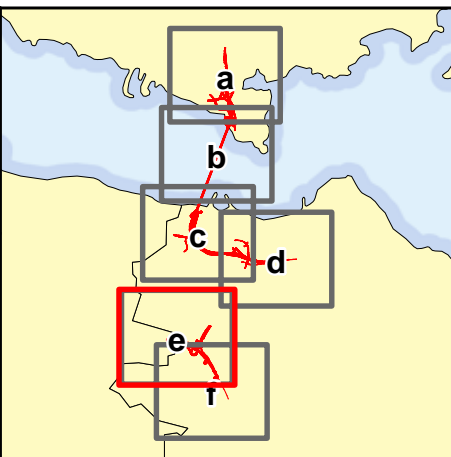


**Legend**

-  Proposed scheme (Stage 3 design)
-  Noise impacted properties
-  Property qualifies for noise insulation

This map is based on Ordnance Survey material with the permission of Ordnance Survey on behalf of the Controller of Her Majesty's Stationery Office © Crown copyright. Unauthorised reproduction infringes Crown copyright and may lead to prosecution or civil proceedings. Scottish Government 100020540 2009.

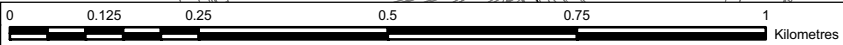

Client



TRANSPORT SCOTLAND

An agency of  The Scottish Government

**JACOBS ARUP**

Project  
**FORTH REPLACEMENT CROSSING  
Environmental Statement**

Drawing title  
**Day Time Noise Impacts From  
Construction Activities**

Drawing Status: FINAL


Scale: 1:10,000 @ A3 DO NOT SCALE


 

Client no. RD001675

Drawing number **FIGURE 19.2e** Rev 0


This drawing is not to be used in whole or part other than for the intended purpose and project as defined on this drawing. Refer to the contract for full terms and conditions.



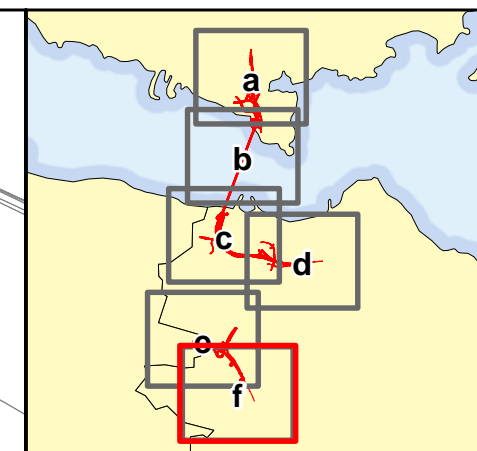


- Legend**
-  Proposed scheme (Stage 3 design)
  -  Noise impacted properties
  -  Property qualifies for noise insulation

This map is based on Ordnance Survey material with the permission of Ordnance Survey on behalf of the Controller of Her Majesty's Stationery Office © Crown copyright. Unauthorised reproduction infringes Crown copyright and may lead to prosecution or civil proceedings. Scottish Government 100020540 2009.

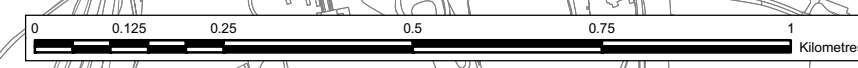

Client



TRANSPORT SCOTLAND  
An agency of The Scottish Government

**JACOBS ARUP**

Project  
**FORTH REPLACEMENT CROSSING  
Environmental Statement**

Drawing title  
**Day Time Noise Impacts From  
Construction Activities**

Drawing Status: FINAL

Scale: 1:10,000 @ A3 DO NOT SCALE

Client no. RD001675

Drawing number **FIGURE 19.2f** Rev 0

This drawing is not to be used in whole or part other than for the intended purpose and project as defined on this drawing. Refer to the contract for full terms and conditions.