


ELEVATION ON CROSSING

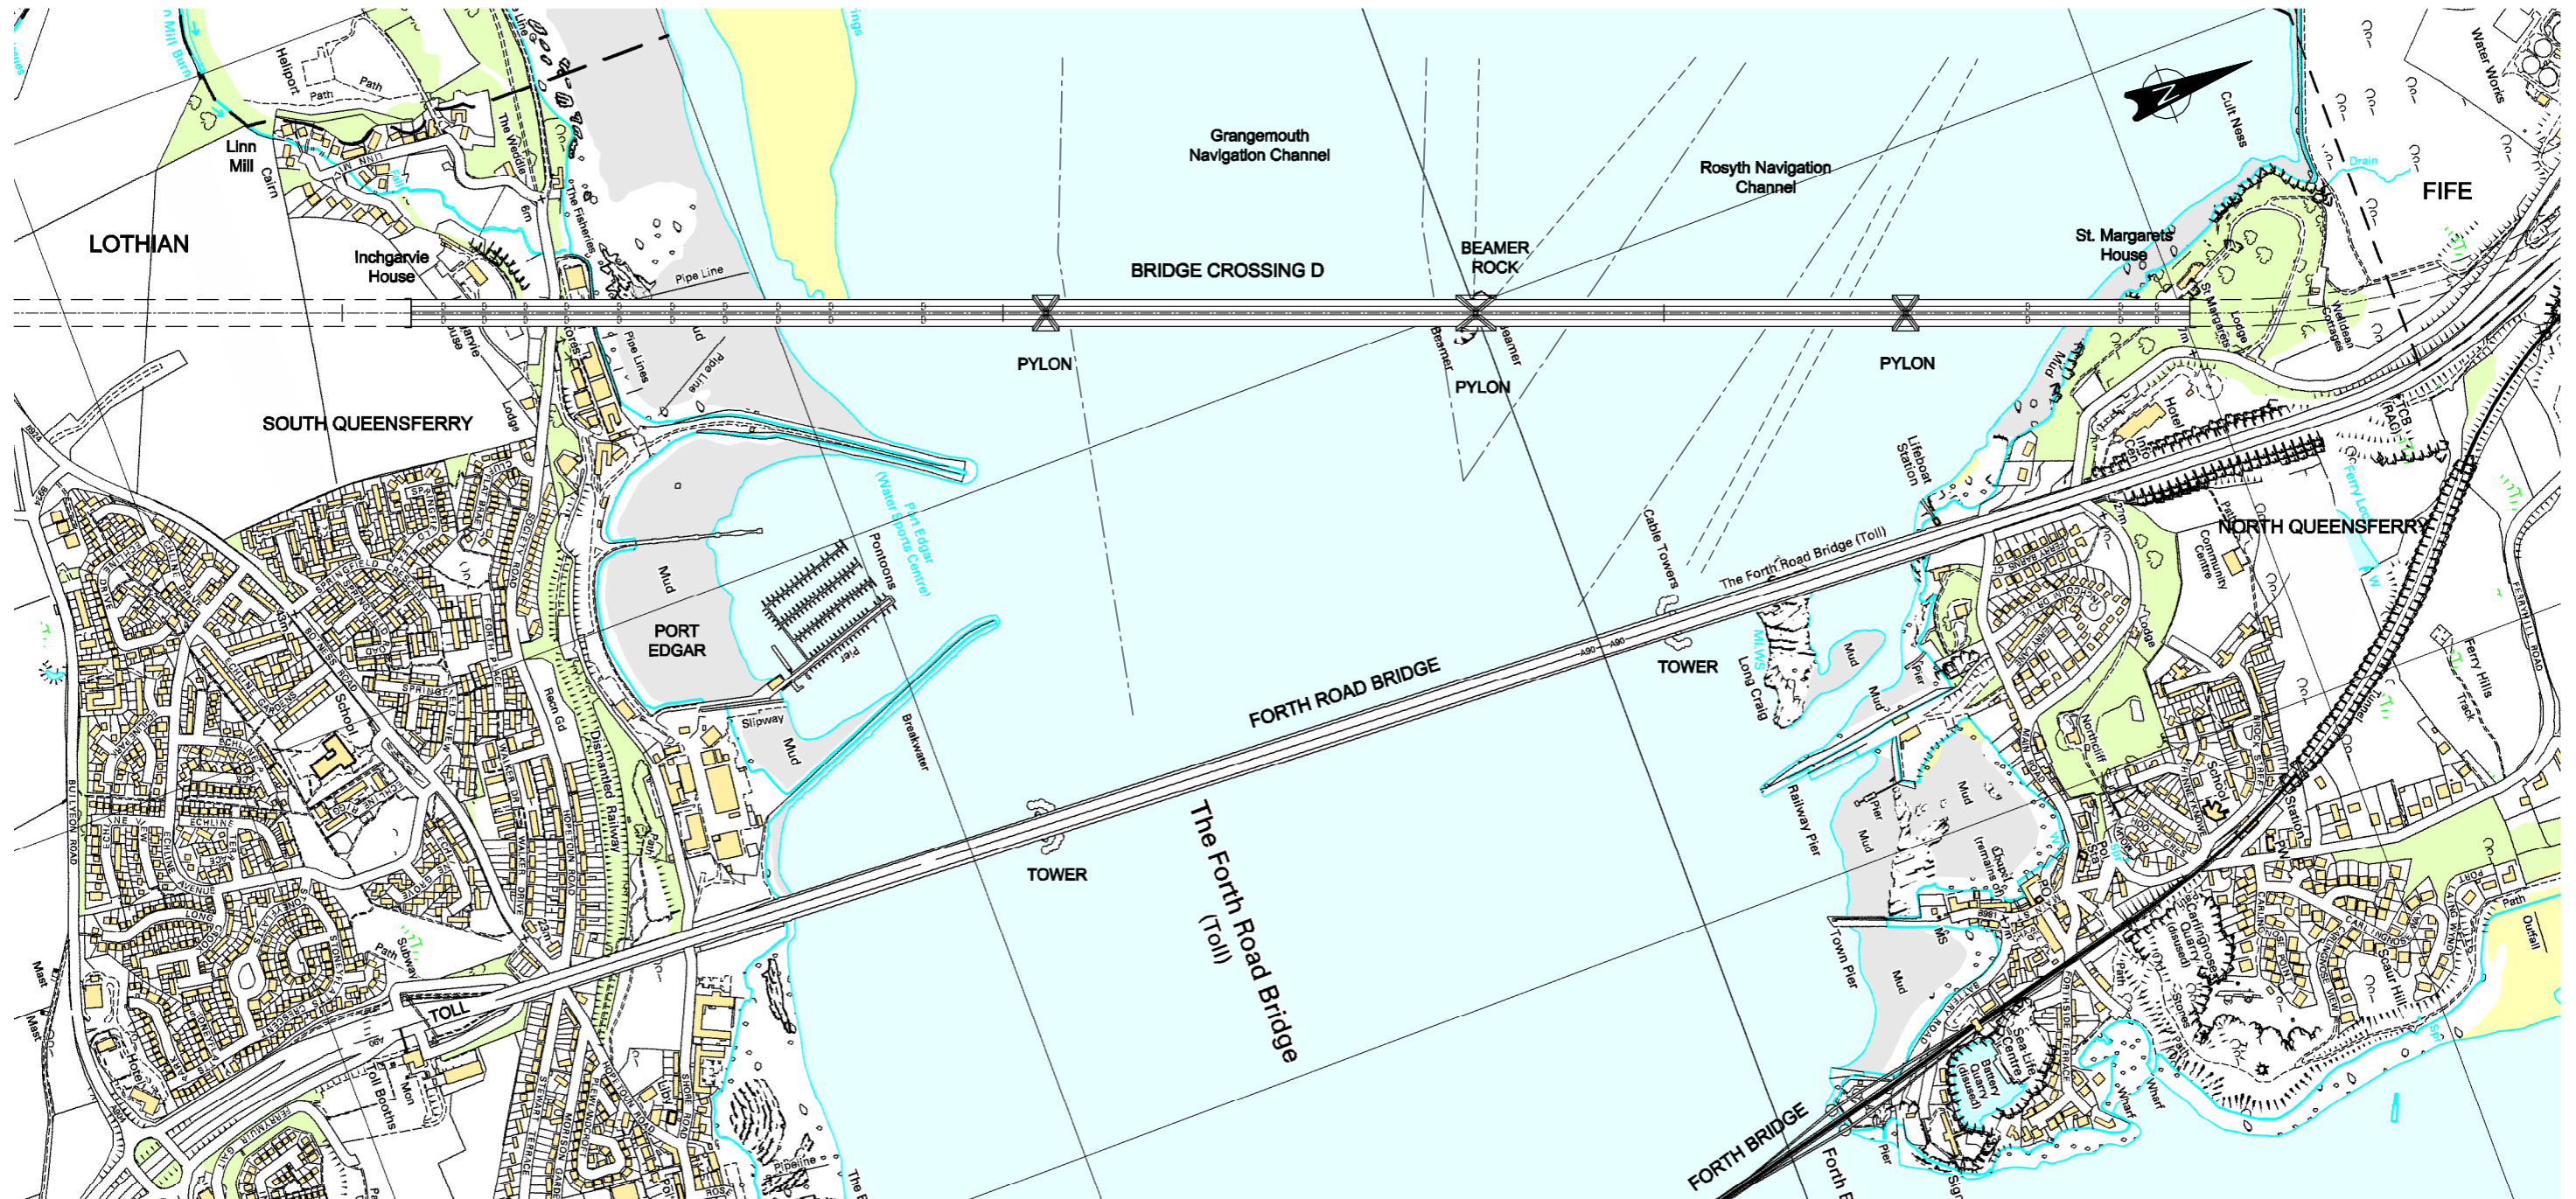

PLAN

This map is reproduced from Ordnance Survey material with the permission of the Controller of Her Majesty's Stationery Office © Crown copyright. Unauthorised reproduction infringes Crown copyright and may lead to prosecution or civil proceedings. Licence number 100019139.

Client

TRANSPORT SCOTLAND

JACOBS CONSULTANCY

FABER MAUNSELL | AECOM

Grant Thornton

TRIBAL

2	19.06.07	FINAL	NAR	SJ	IWD
1	03.05.07	1st ISSUE - DRAFT FOR COMMENT	NAR	SJ	IWD
Rev	Date	Purpose of Revision	Drawn	Check	App.
Drawn	NAR	Checked	SJ	Approved	IWD
Scale	1:10,000 @ A3	Status	FINAL	Date	MAY 2007

Project	FORTH REPLACEMENT CROSSING STUDY		
Title	CABLE STAYED BRIDGE - CROSSING D PLAN AND ELEVATION		
Project No.	49550	Drawing No.	B / CD1 / 01
Rev.	2		