


CROSS SECTION THROUGH BORED TBM TUNNEL  
SCALE 1:150

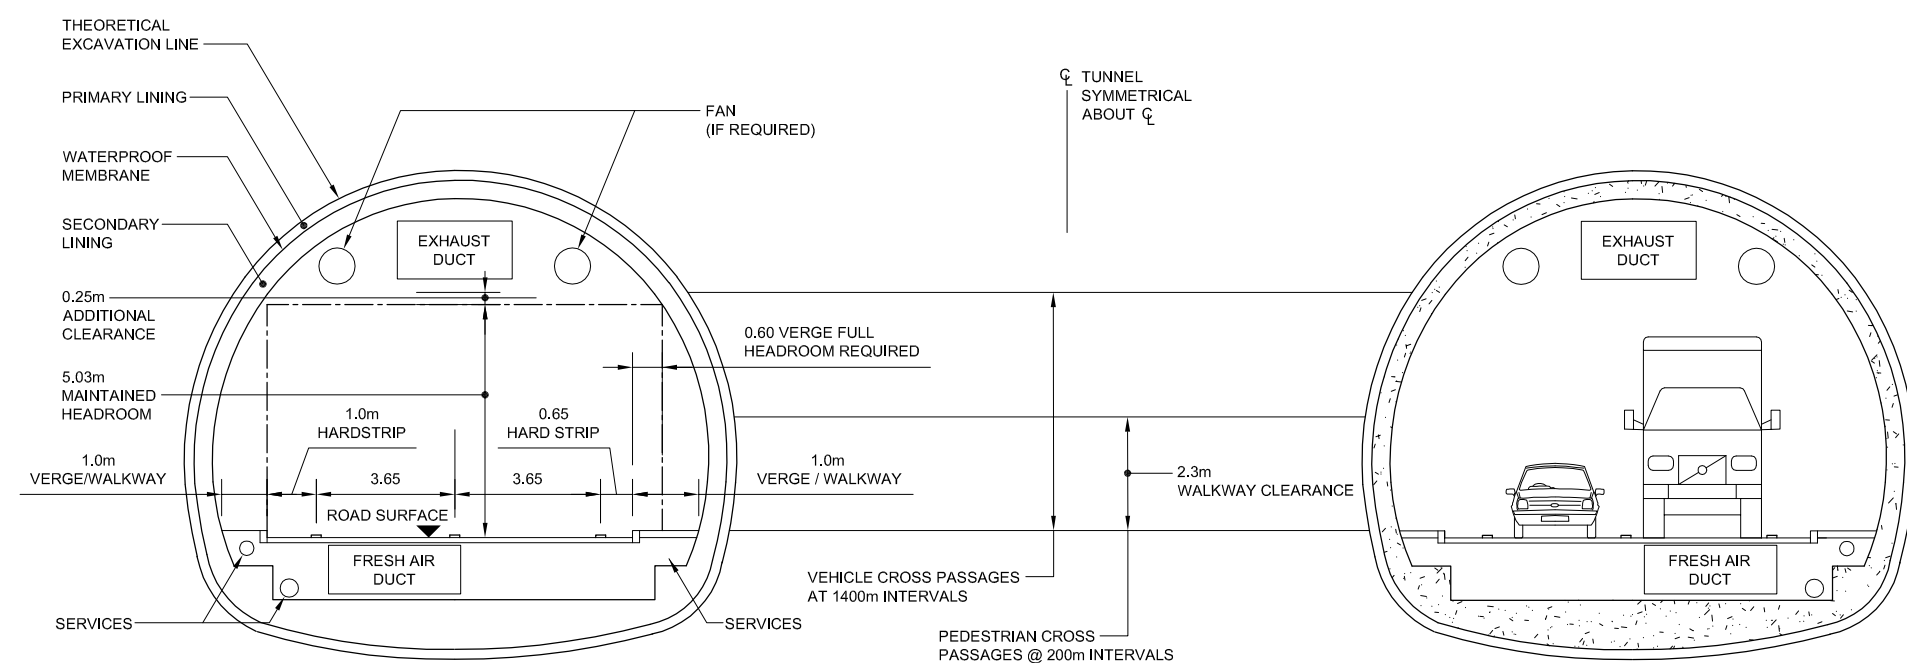

CROSS SECTION THROUGH MINED TUNNEL WITH SPRAYED CONCRETE LINING  
SCALE 1:150

Client

TRANSPORT SCOTLAND

**JACOBS CONSULTANCY**

FABER MAUNSELL | AECOM

Grant Thornton

TRIBAL

2	19.06.07	FINAL	NAR	SJ	IWD
1	03.05.07	1st ISSUE - DRAFT FOR COMMENT	NAR	SJ	IWD
Rev	Date	Purpose of Revision	Drawn	Check	App.
Drawn	SD	Checked	JP	Approved	IWD
Scale	1:150 @ A3	Status	FINAL	Date	MAY 2007

Project	FORTH REPLACEMENT CROSSING STUDY				
Title	TUNNEL CROSSING E TUNNEL SECTIONS AND DETAILS				
Project No.	49550	Drawing No.	T / BE1 / 02	Rev.	2