

- Legend**
- Proposed scheme (DMRB Stage 3)
 - SuDS
 - Modelled Human Health Receptor
 - Affected Road Network (ARN)
 - Other Modelled Road Links
 - Air Quality Study Area (200m)


P03	MAY 2025	For Stage Approval	PM	JW	GK	EM
Rev.	Rev. Date	Purpose of revision	Orig/Dwn	Checked	Rev'd	Apprv'd

Jacobs
 95 Botwell Street, Glasgow, G2 7JX, UK.
 Tel: +44(0)141 243 8000
 www.jacobs.com





Environmental Impact Assessment Report
Air Quality Assessment:
Modelled Human Health Receptors
 Sheet 1 of 5

Drawing Status	S4 – For Stage Approval
Scale	1:25,000 @ A3 DO NOT SCALE
Jacobs No.	B2140002
BIM No.	A9P02-JAC-EAQ-D_ZZZZZ_ZZ-FG-EN-0001
Drawing number	Figure 8.1a
Rev	P03

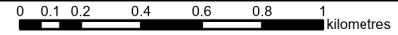

© Crown copyright 2025. You may re-use this information (excluding logos) free of charge in any format or medium, under the terms of the Open Government Licence. To view this licence, visit <http://www.nationalarchives.gov.uk/doc/open-government-licence/> or e-mail psi@nationalarchives.gov.uk. Where we have identified any third party copyright information you will need to obtain permission from the copyright holders concerned. Limitation: This drawing has been prepared on behalf of, and for the exclusive use of Jacobs' Client, and is subject to, and issued in accordance with, the provisions of the contract between Jacobs and the Client. Jacobs accepts no liability or responsibility whatsoever for, or in respect of, any use of, or reliance upon, this drawing by any third party.

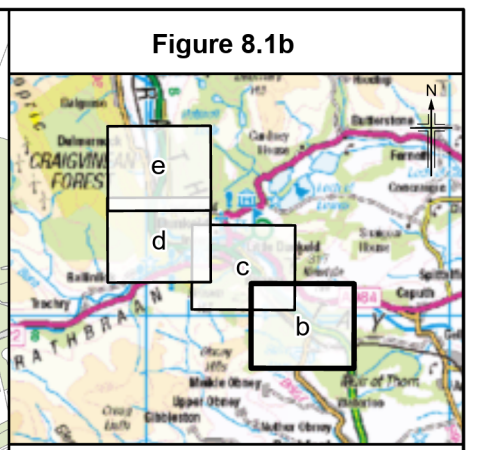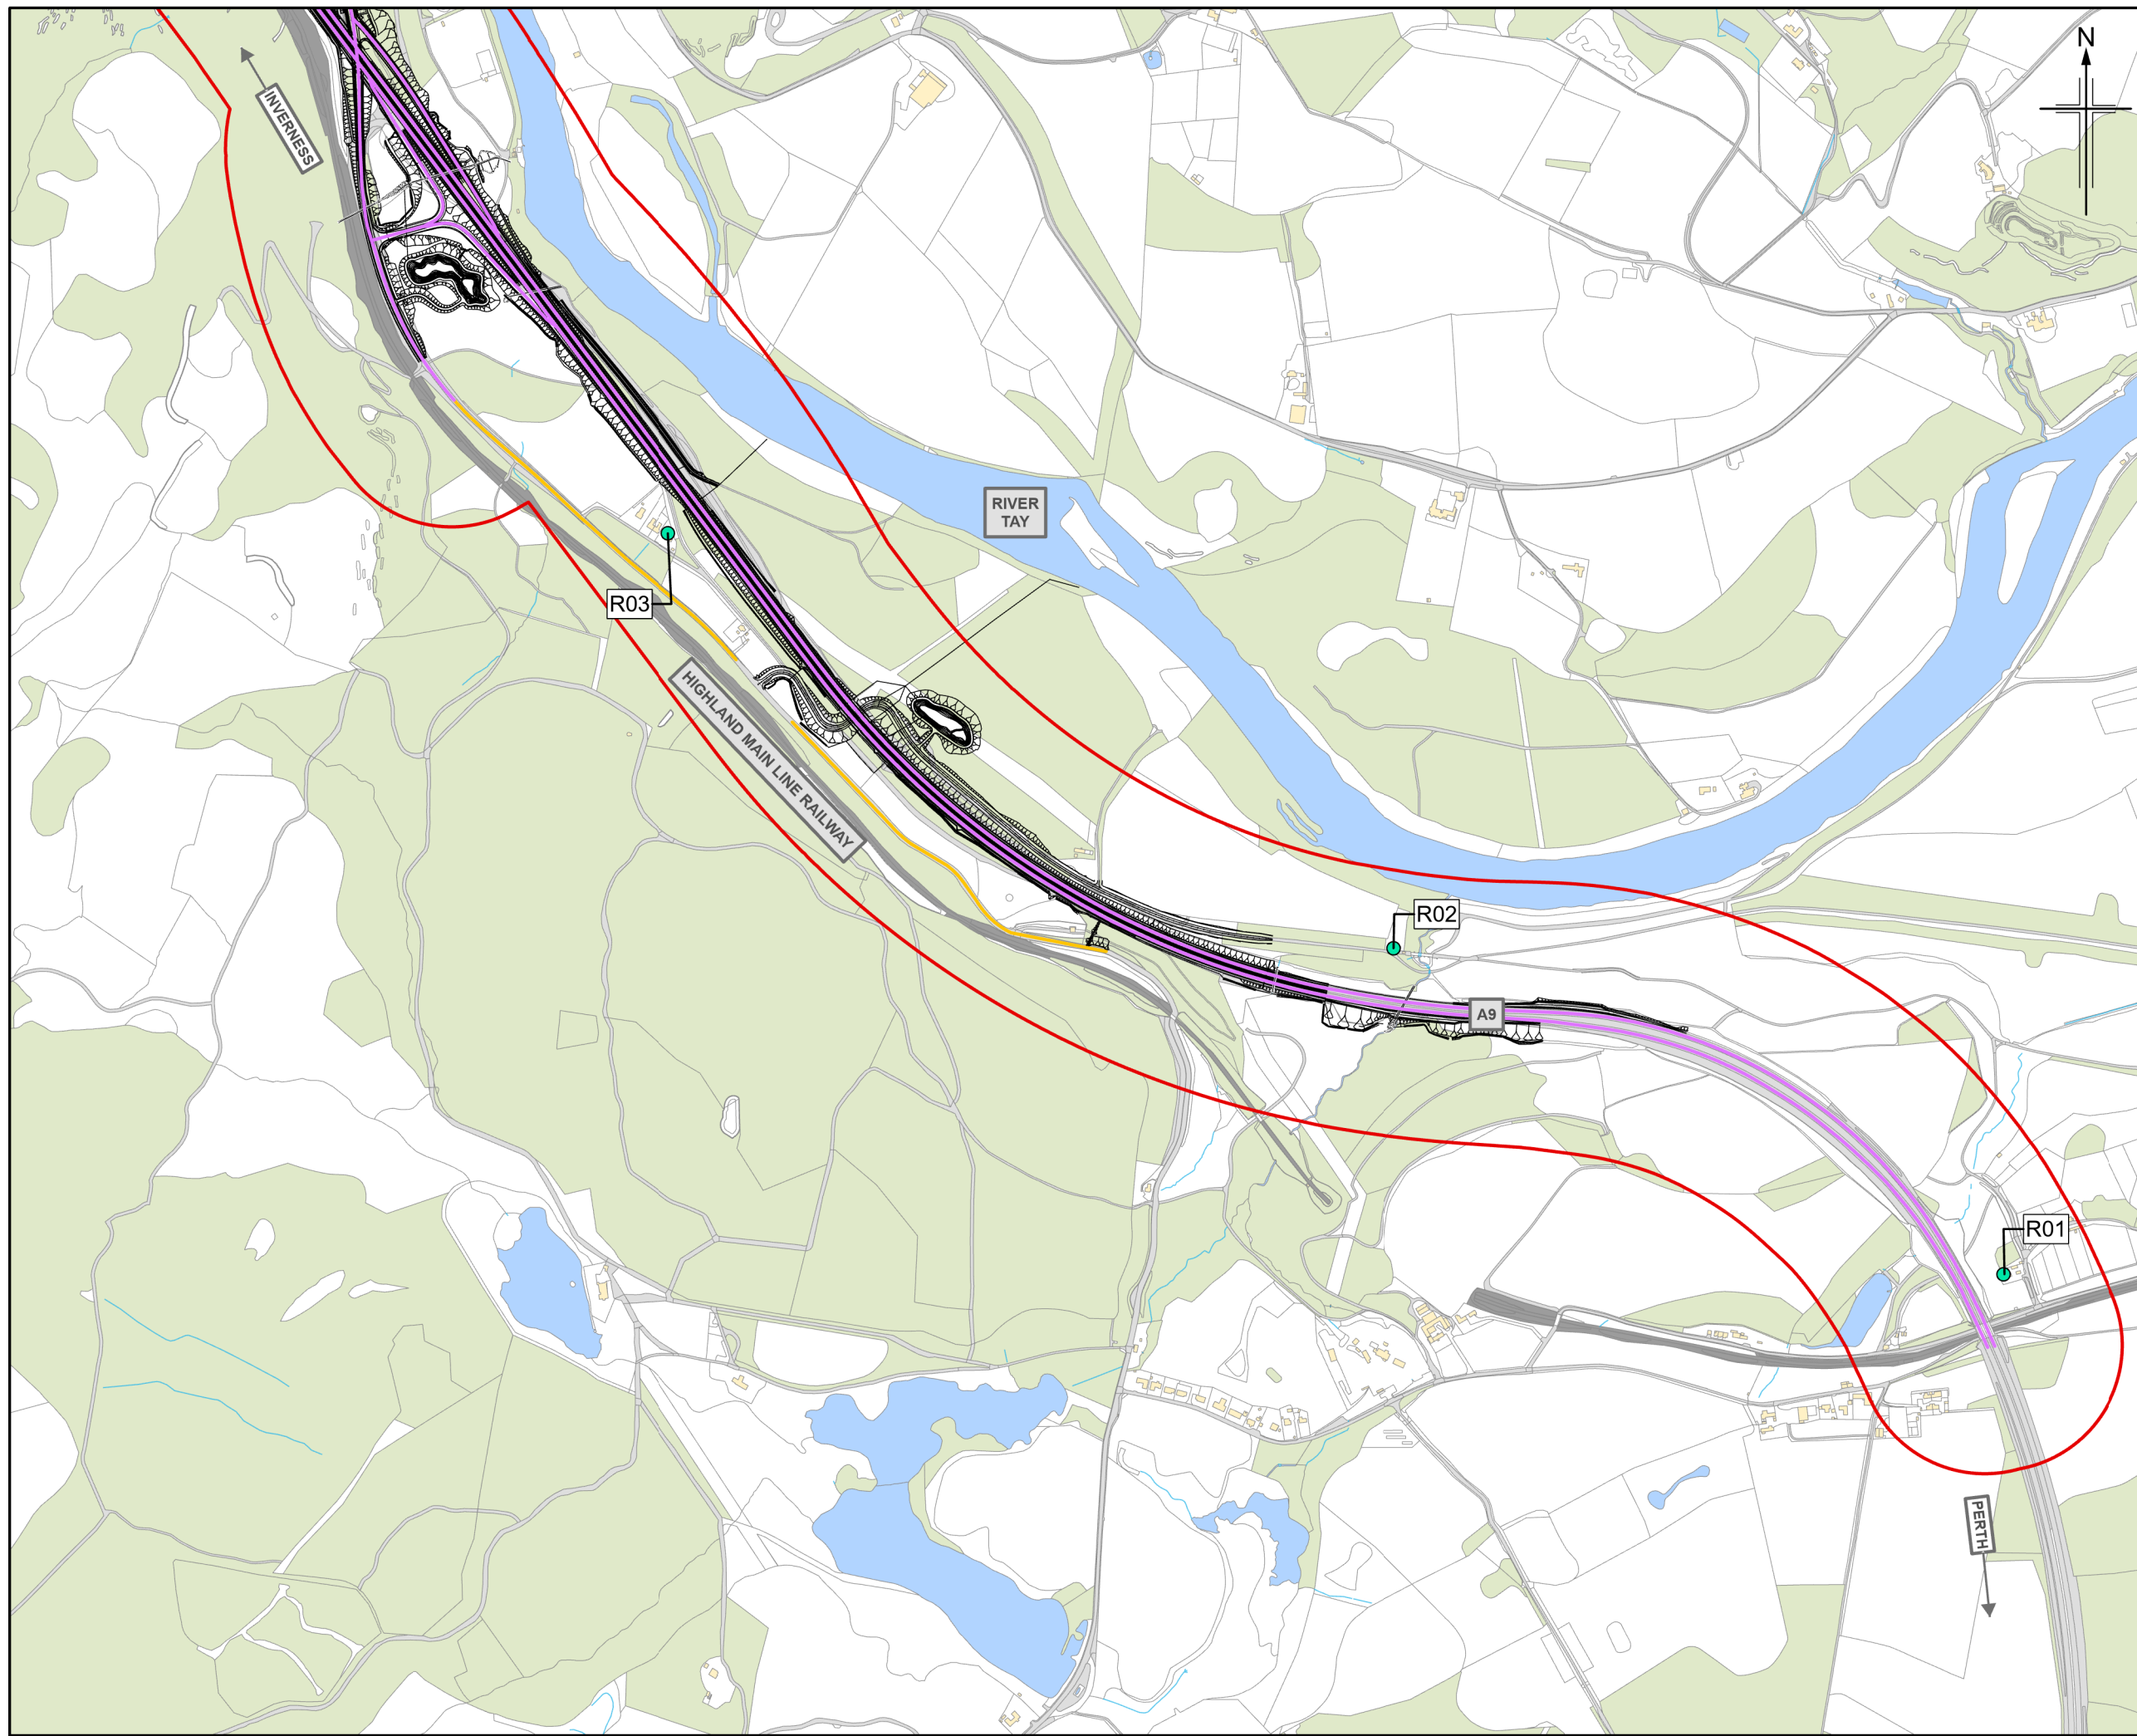

- Legend**
- Proposed scheme (DMRB Stage 3)
 - SuDS
 - Modelled Human Health Receptor
 - Affected Road Network (ARN)
 - Other Modelled Road Links
 - Air Quality Study Area (200m)

P03	MAY 2025	For Stage Approval	PM	JW	GK	EM
Rev.	Rev. Date	Purpose of revision	Orig/Dwn	Checkd	Rev'd	Apprv'd

Jacobs
 95 Botwell Street, Glasgow, G2 7HX, UK.
 Tel: +44(0)141 243 8000
 www.jacobs.com





Environmental Impact Assessment Report
Air Quality Assessment:
Modelled Human Health Receptors
 Sheet 2 of 5

Drawing Status	S4 – For Stage Approval	
Scale	1:10,000 @ A3	DO NOT SCALE
Jacobs No.	B2140002	
BIM No.	A9P02-JAC-EAQ-D_ZZZZ_ZZ-FG-EN-0001	
Drawing number	Figure 8.1b	Rev P03

© Crown copyright and database right 2025. You may re-use this information (excluding logos) free of charge in any format or medium, under the terms of the Open Government Licence. To view this licence, visit <http://www.nationalarchives.gov.uk/doc/open-government-licence/> or e-mail psi@nationalarchives.gsi.gov.uk. Where we have identified any third party copyright information you will need to obtain permission from the copyright holders concerned. Limitation: This drawing has been prepared on behalf of, and for the exclusive use of Jacobs' Client, and is subject to, and issued in accordance with, the provisions of the contract between Jacobs and the Client. Jacobs accepts no liability or responsibility whatsoever for, or in respect of, any use of, or reliance upon, this drawing by any third party.



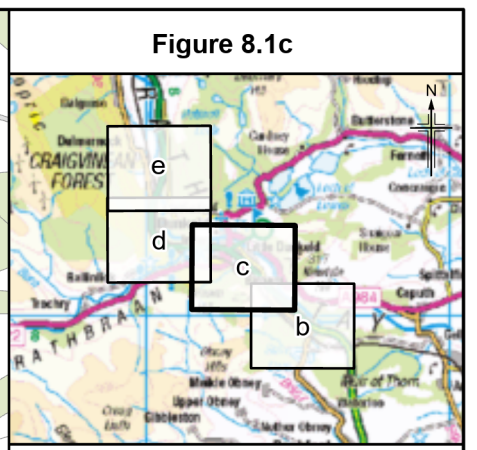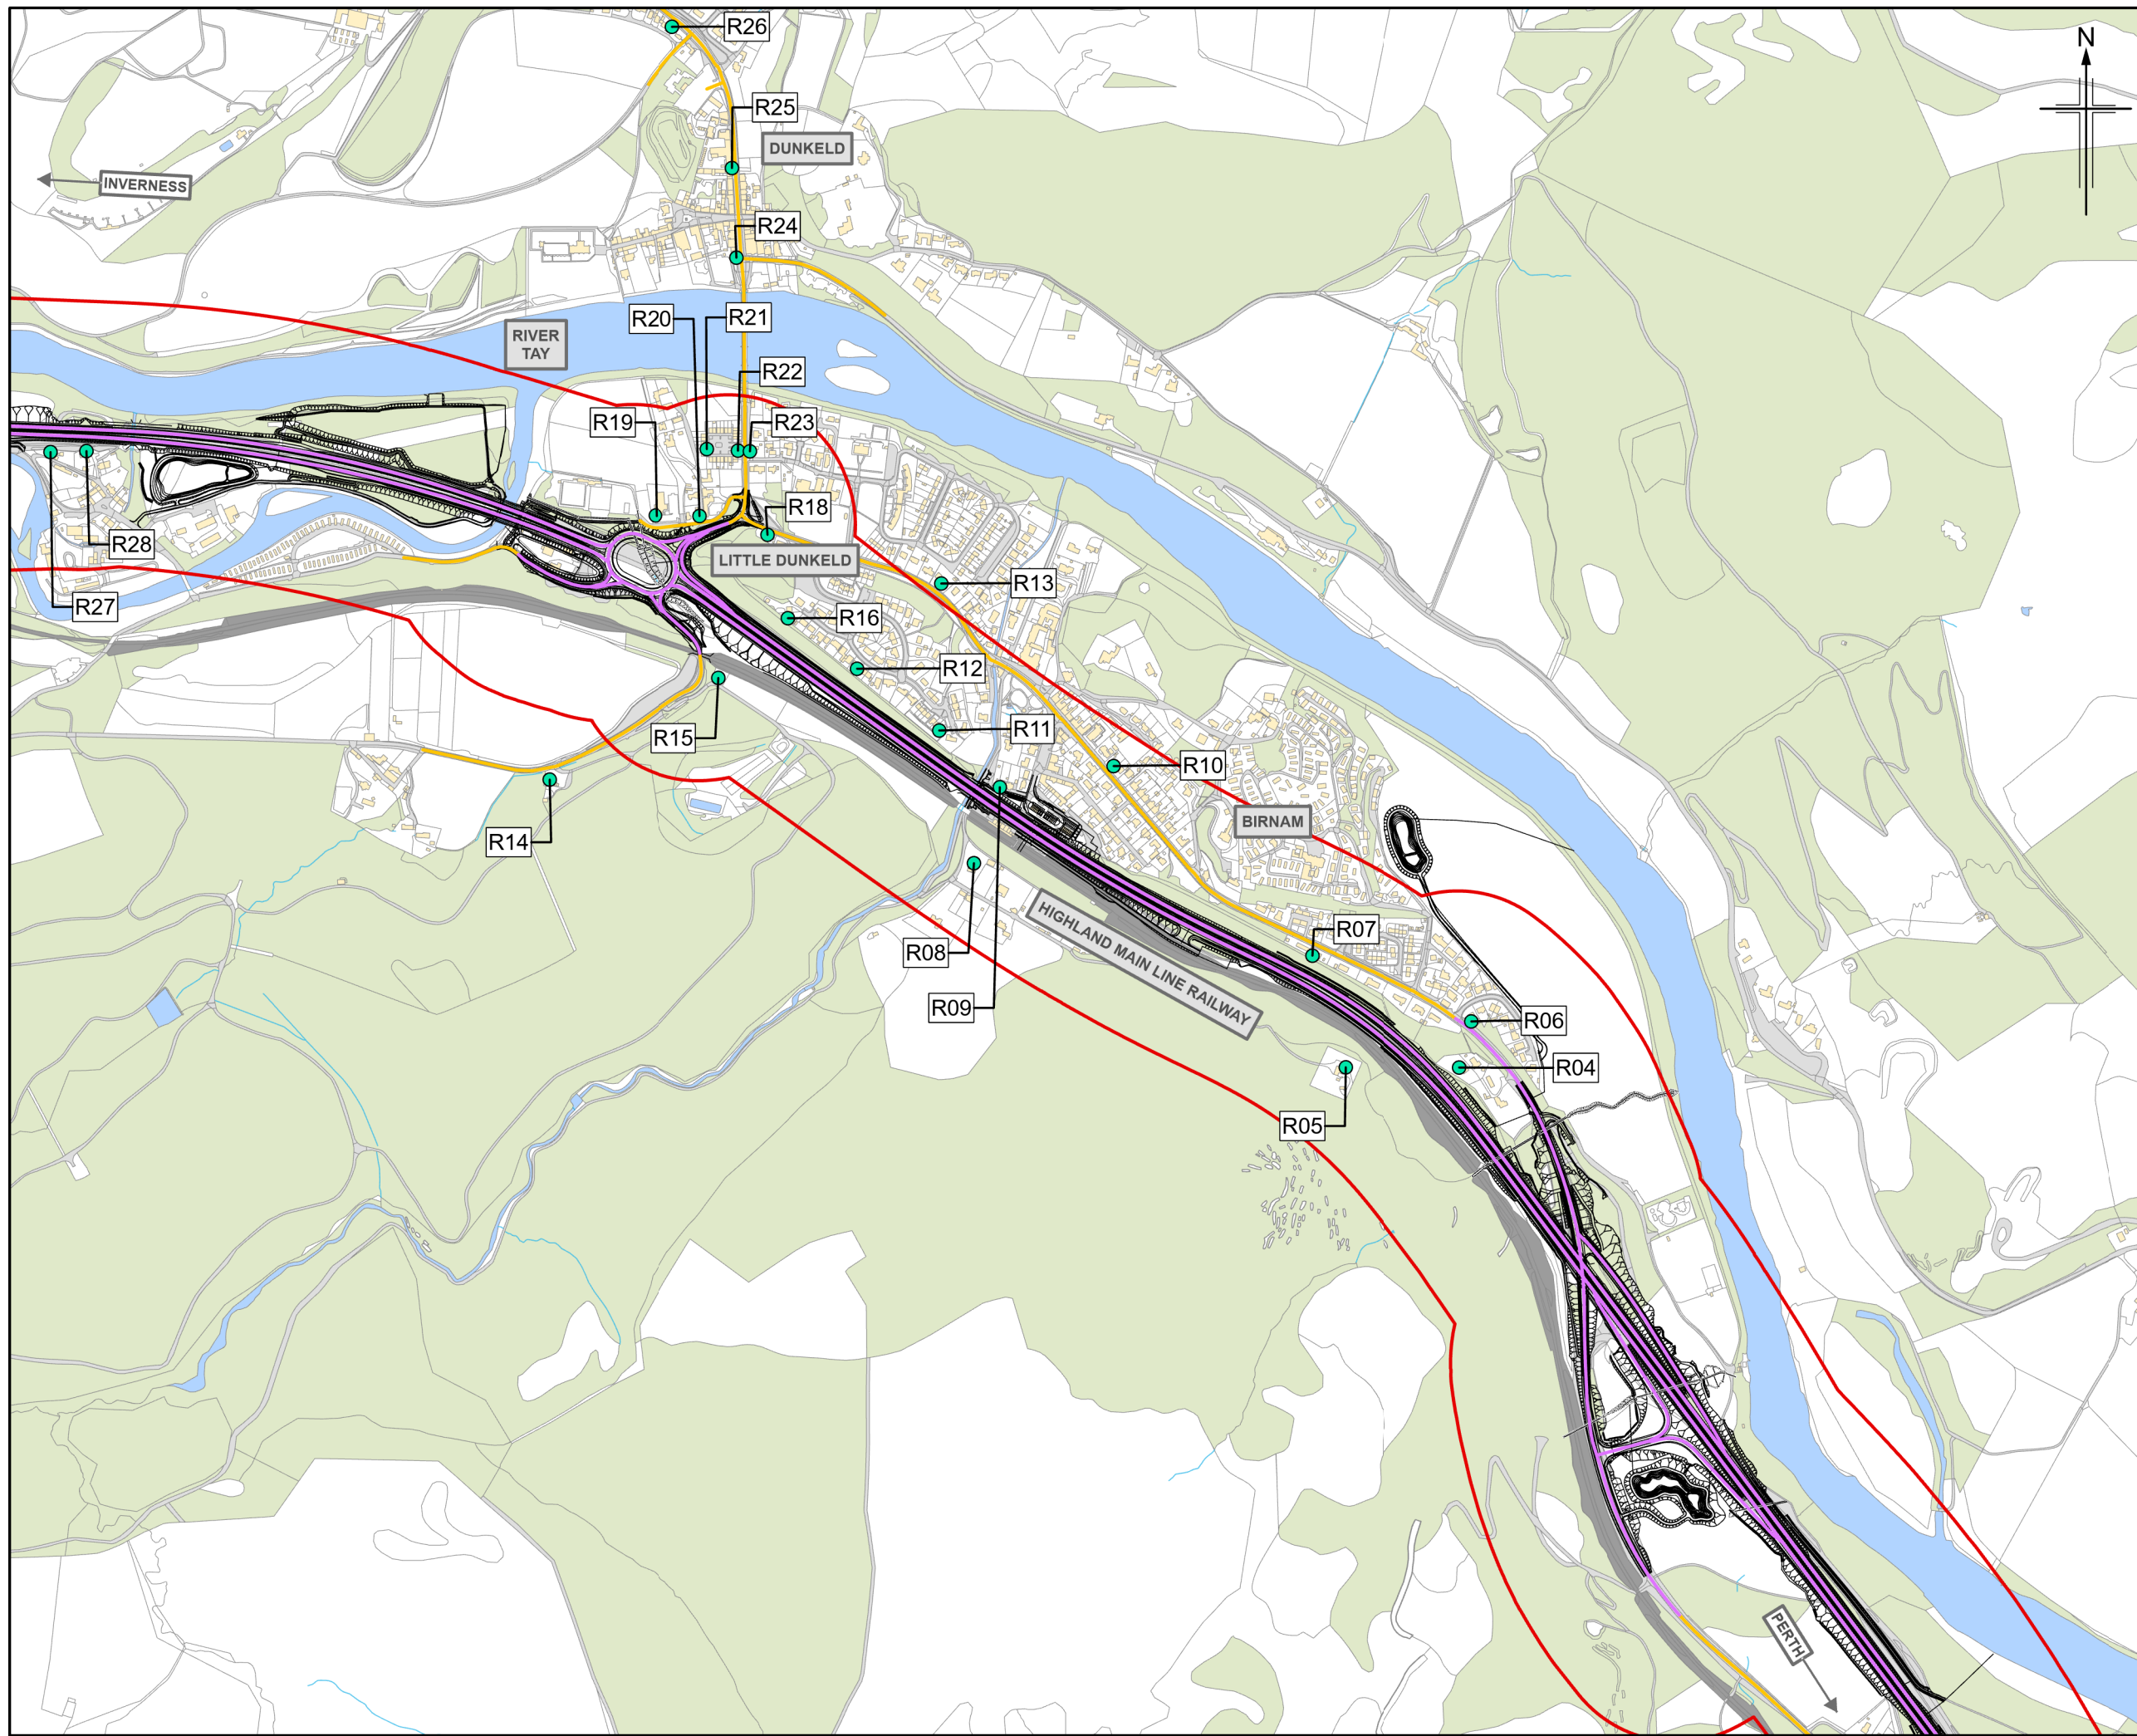

- Legend**
- Proposed scheme (DMRB Stage 3)
 - SuDS
 - Modelled Human Health Receptor
 - Affected Road Network (ARN)
 - Other Modelled Road Links
 - Air Quality Study Area (200m)

P03	MAY 2025	For Stage Approval	PM	JW	GK	EM
Rev.	Rev. Date	Purpose of revision	Orig/Dwn	Checkd	Rev'd	Apprv'd



Jacobs
 95 Botwell Street, Glasgow, G2 7HX, UK.
 Tel: +44(0)141 243 8000
 www.jacobs.com



Environmental Impact Assessment Report
Air Quality Assessment:
Modelled Human Health Receptors
 Sheet 3 of 5

Drawing Status	S4 – For Stage Approval
Scale	1:10,000 @ A3 DO NOT SCALE
Jacobs No.	B2140002
BIM No.	A9P02-JAC-EAQ-D_ZZZZZ_ZZ-FG-EN-0001
Drawing number	Figure 8.1c
Rev	P03

© Crown copyright 2025. You may re-use this information (excluding logos) free of charge in any format or medium, under the terms of the Open Government Licence. To view this licence, visit <http://www.nationalarchives.gov.uk/doc/open-government-licence/> or e-mail psi@nationalarchives.gsi.gov.uk. Where we have identified any third party copyright information you will need to obtain permission from the copyright holders concerned. Limitation: This drawing has been prepared on behalf of, and for the exclusive use of Jacobs' Client, and is subject to, and issued in accordance with, the provisions of the contract between Jacobs and the Client. Jacobs accepts no liability or responsibility whatsoever for, or in respect of, any use of, or reliance upon, this drawing by any third party.

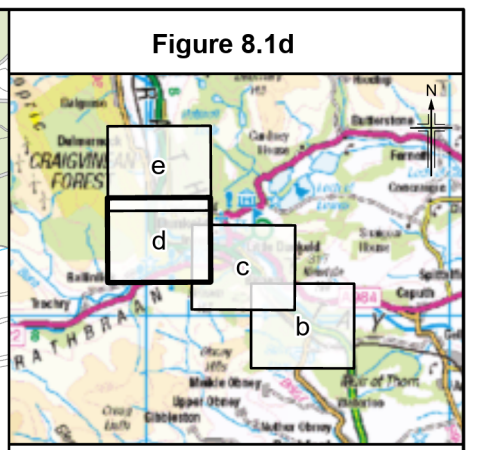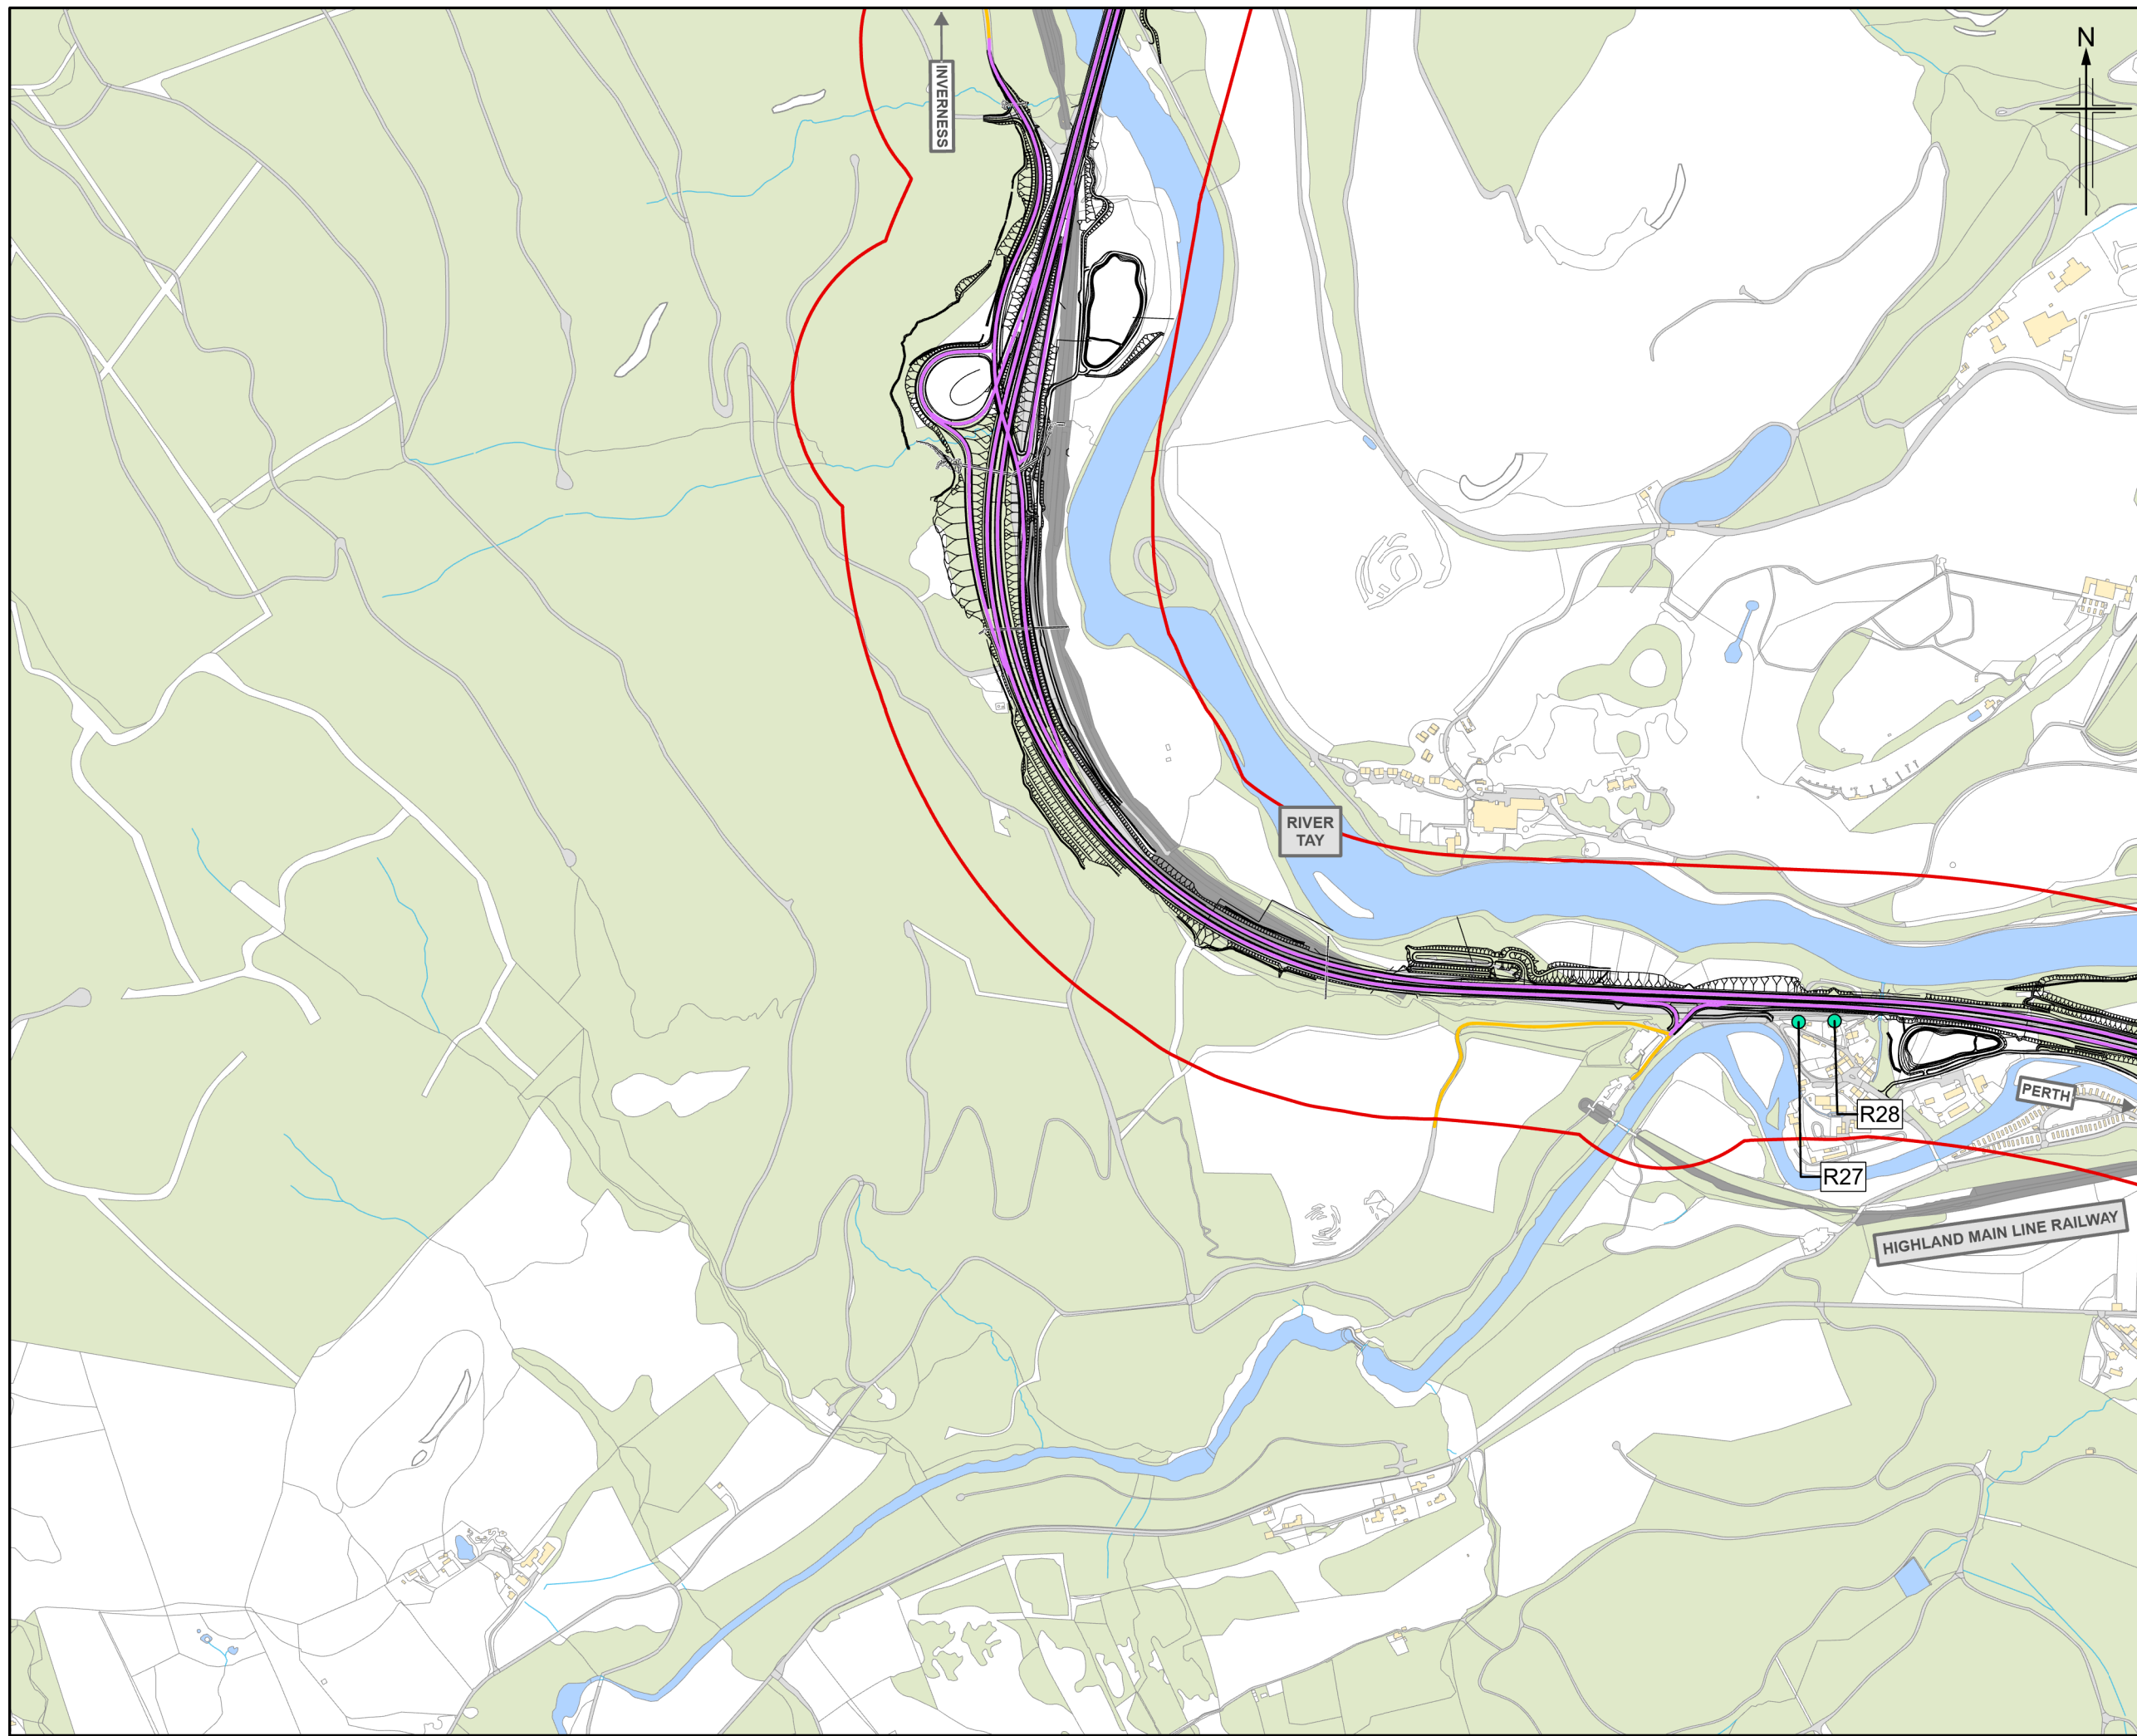

- Legend**
- Proposed scheme (DMRB Stage 3)
 - SuDS
 - Modelled Human Health Receptor
 - Affected Road Network (ARN)
 - Other Modelled Road Links
 - Air Quality Study Area (200m)

Rev.	Rev. Date	Purpose of revision	PM	JW	GK	EM
P03	MAY 2025	For Stage Approval				

Jacobs
 95 Botwell Street, Glasgow, G2 7HX, UK.
 Tel: +44(0)141 243 8000
 www.jacobs.com





Environmental Impact Assessment Report
Air Quality Assessment:
Modelled Human Health Receptors
Sheet 4 of 5

Drawing Status	S4 – For Stage Approval	
Scale	1:10,000 @ A3	DO NOT SCALE
Jacobs No.	B2140002	
BIM No.	A9P02-JAC-EAQ-D_ZZZZZ_ZZ-FG-EN-0001	
Drawing number	Figure 8.1d	Rev P03

© Crown copyright 2025. You may re-use this information (excluding logos) free of charge in any format or medium, under the terms of the Open Government Licence. To view this licence, visit <http://www.nationalarchives.gov.uk/doc/open-government-licence/> or e-mail psi@nationalarchives.gsi.gov.uk. Where we have identified any third party copyright information you will need to obtain permission from the copyright holders concerned. Limitation: This drawing has been prepared on behalf of, and for the exclusive use of Jacobs' Client, and is subject to, and issued in accordance with, the provisions of the contract between Jacobs and the Client. Jacobs accepts no liability or responsibility whatsoever for, or in respect of, any use of, or reliance upon, this drawing by any third party.



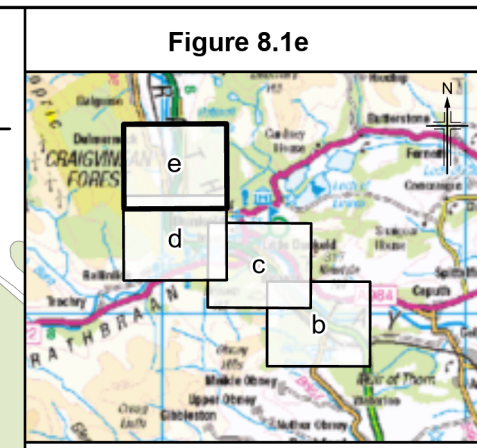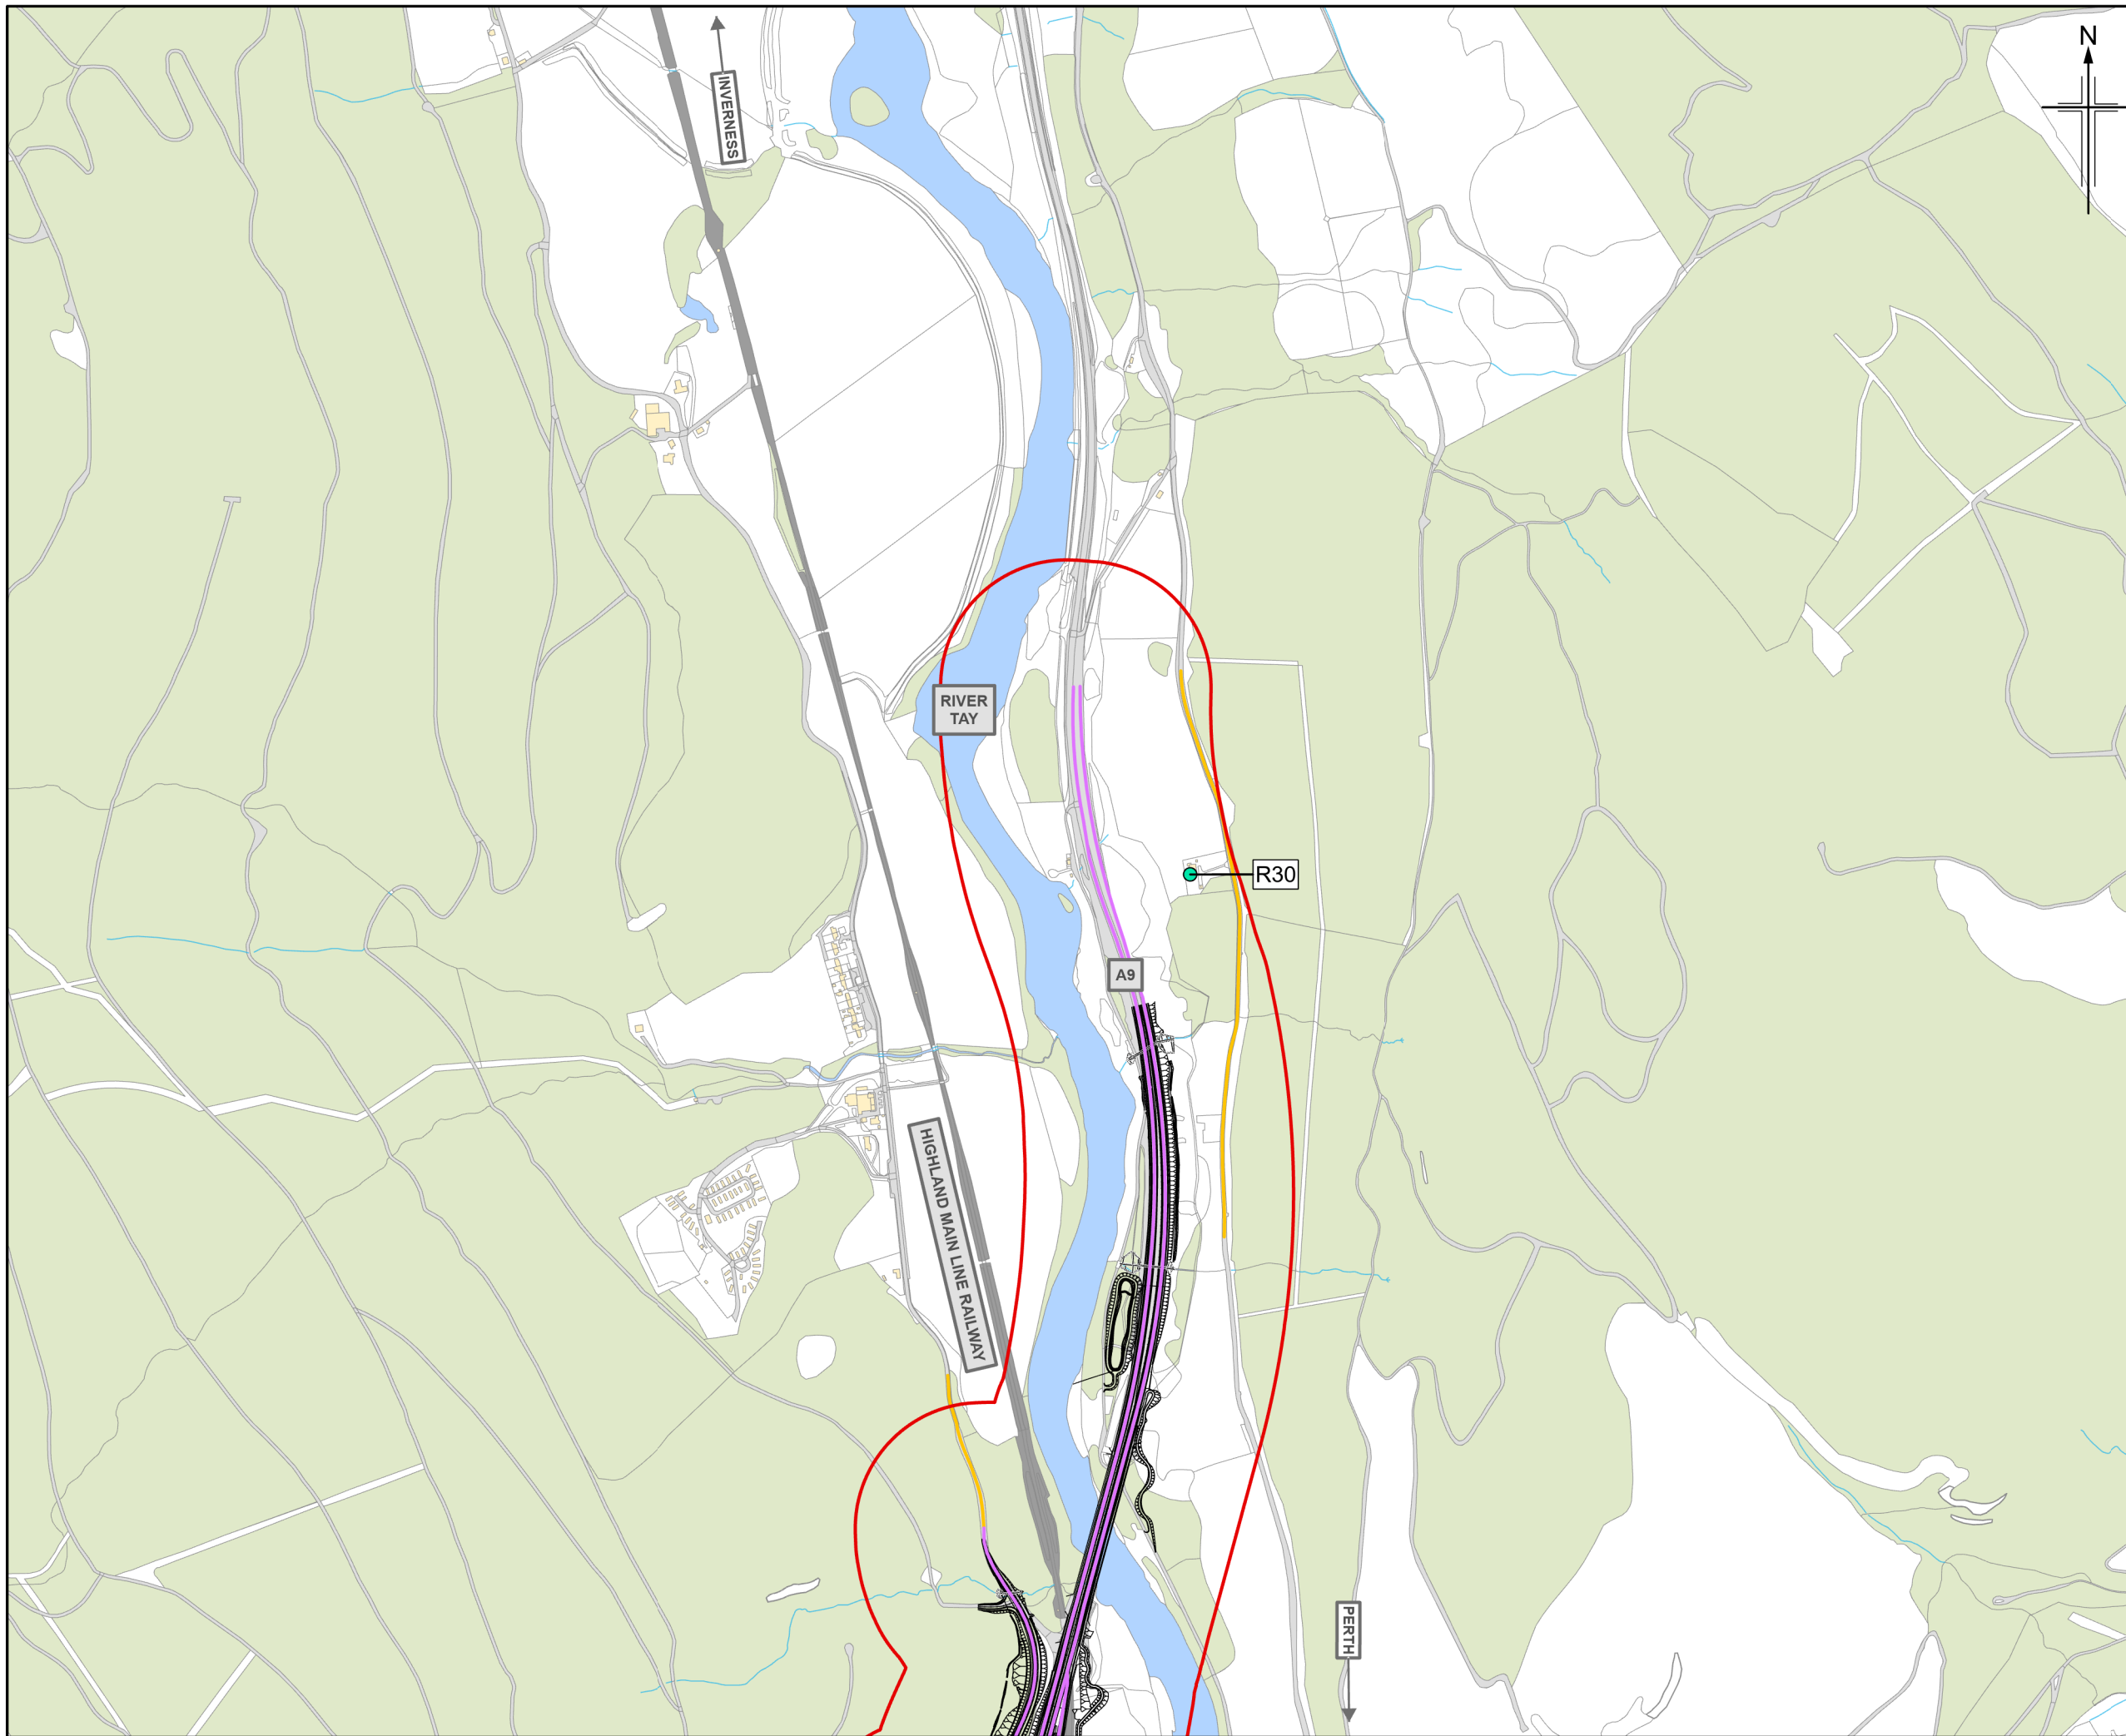

- Legend**
- Proposed scheme (DMRB Stage 3)
 - SuDS
 - Modelled Human Health Receptor
 - Affected Road Network (ARN)
 - Other Modelled Road Links
 - Air Quality Study Area (200m)

P03	MAY 2025	For Stage Approval	PM	JW	GK	EM
Rev.	Rev. Date	Purpose of revision	Orig/Dwn	Checkd	Rev'd	Appr'd

Jacobs
 95 Botwell Street, Glasgow, G2 7HX, UK.
 Tel: +44(0)141 243 8000
 www.jacobs.com



Environmental Impact Assessment Report
Air Quality Assessment:
Modelled Human Health Receptors
Sheet 5 of 5

Drawing Status	S4 – For Stage Approval	
Scale	1:10,000 @ A3	DO NOT SCALE
Jacobs No.	B2140002	
BIM No.	A9P02-JAC-EAQ-D_ZZZZZ_ZZ-FG-EN-0001	
Drawing number	Figure 8.1e	Rev P03

© Crown copyright 2025. You may re-use this information (excluding logos) free of charge in any format or medium, under the terms of the Open Government Licence. To view this licence, visit <http://www.nationalarchives.gov.uk/doc/open-government-licence/> or e-mail psi@nationalarchives.gsi.gov.uk. Where we have identified any third party copyright information you will need to obtain permission from the copyright holders concerned. Limitation: This drawing has been prepared on behalf of, and for the exclusive use of, Jacobs' Client, and is subject to, and issued in accordance with, the provisions of the contract between Jacobs and the Client. Jacobs accepts no liability or responsibility whatsoever for, or in respect of, any use of, or reliance upon, this drawing by any third party.

