

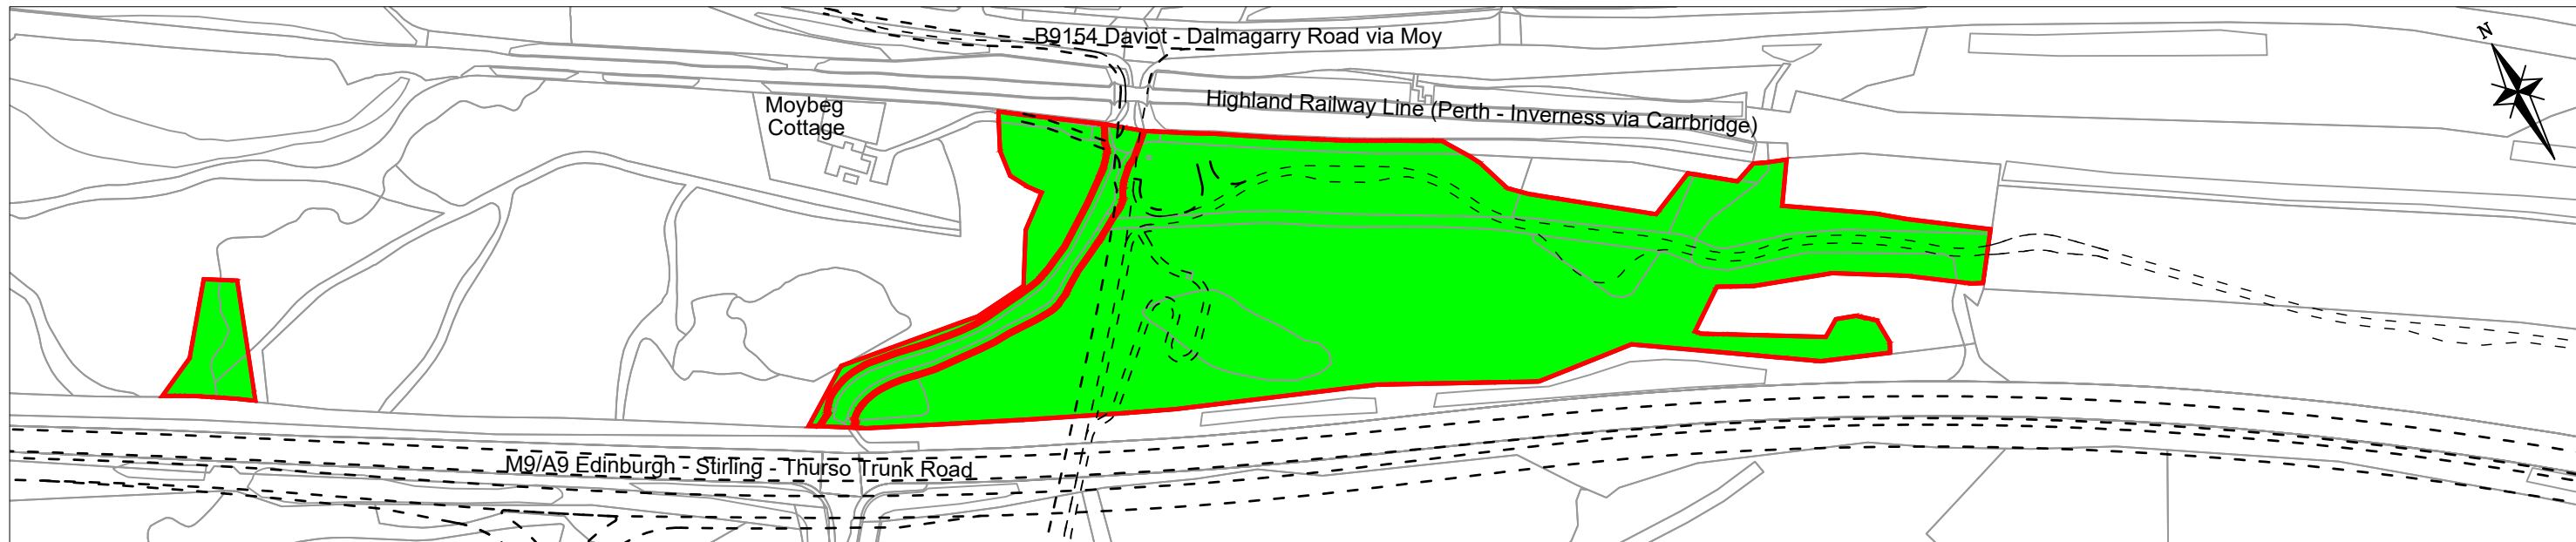


# OPEN SPACE LAND TO BE ACQUIRED

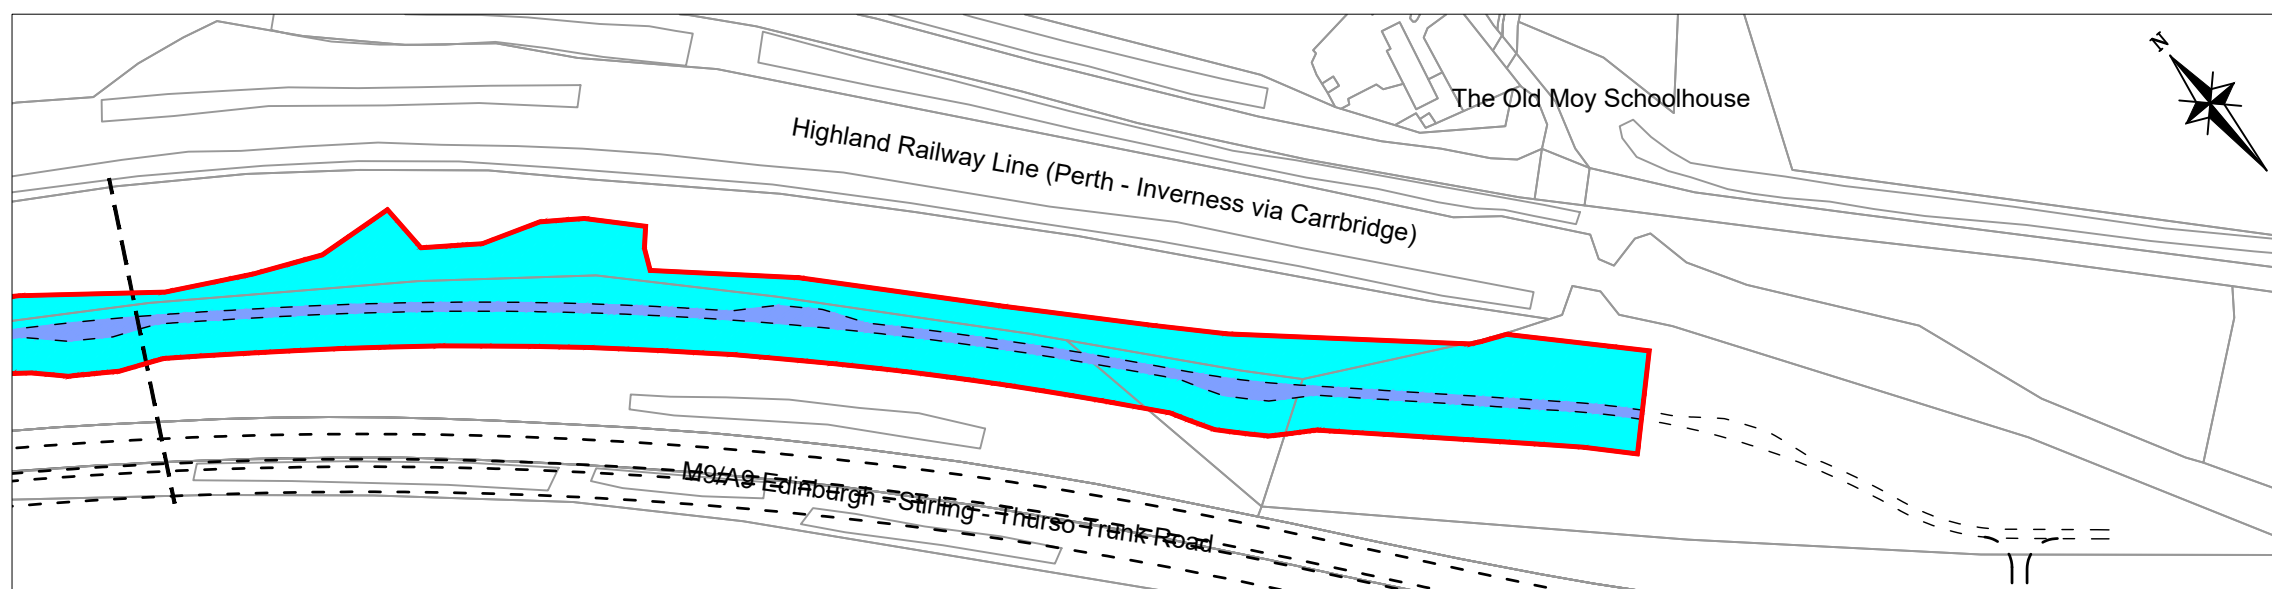

# LAND AVAILABLE FOR PUBLIC ACCESS POST CONSTRUCTION

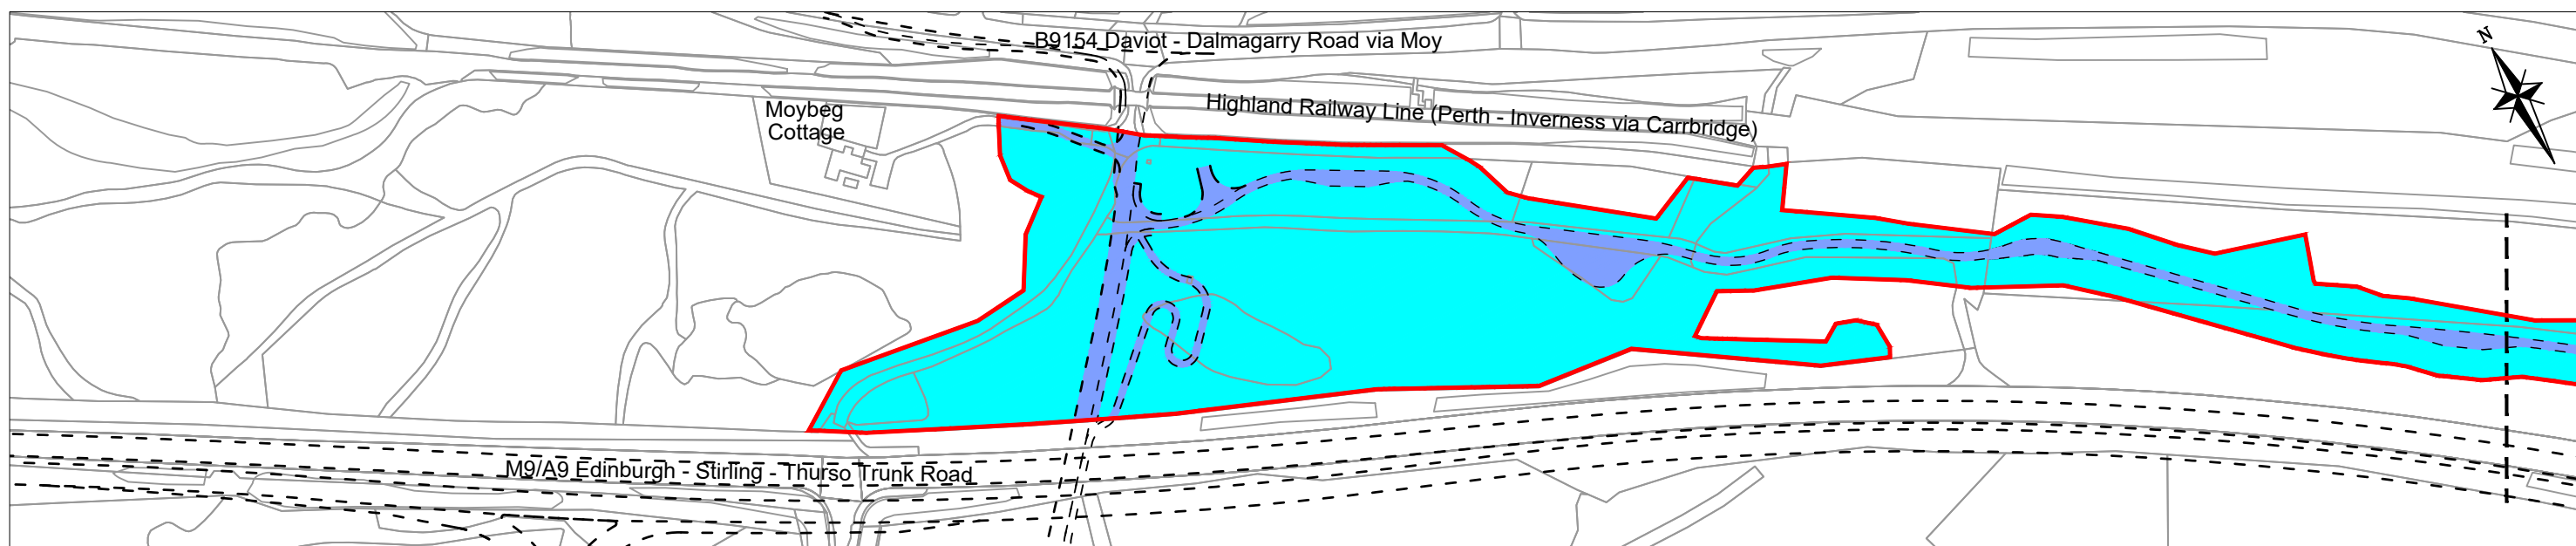

KEY	
<span style="background-color: green; border: 1px solid red; display: inline-block; width: 15px; height: 10px;"></span>	OPEN SPACE LAND TO BE ACQUIRED
<span style="background-color: cyan; border: 1px solid red; display: inline-block; width: 15px; height: 10px;"></span>	LAND AVAILABLE FOR PUBLIC ACCESS POST CONSTRUCTION - PROPOSED LANDSCAPE MITIGATION
<span style="background-color: blue; border: 1px solid red; display: inline-block; width: 15px; height: 10px;"></span>	LAND AVAILABLE FOR PUBLIC ACCESS POST CONSTRUCTION - ROADS AND FOOTPATHS
<span style="border-bottom: 1px dashed black; display: inline-block; width: 15px;"></span>	ASSOCIATED ROAD PROPOSALS