




100  
0 10  
DO NOT SCALE  
Millimetres

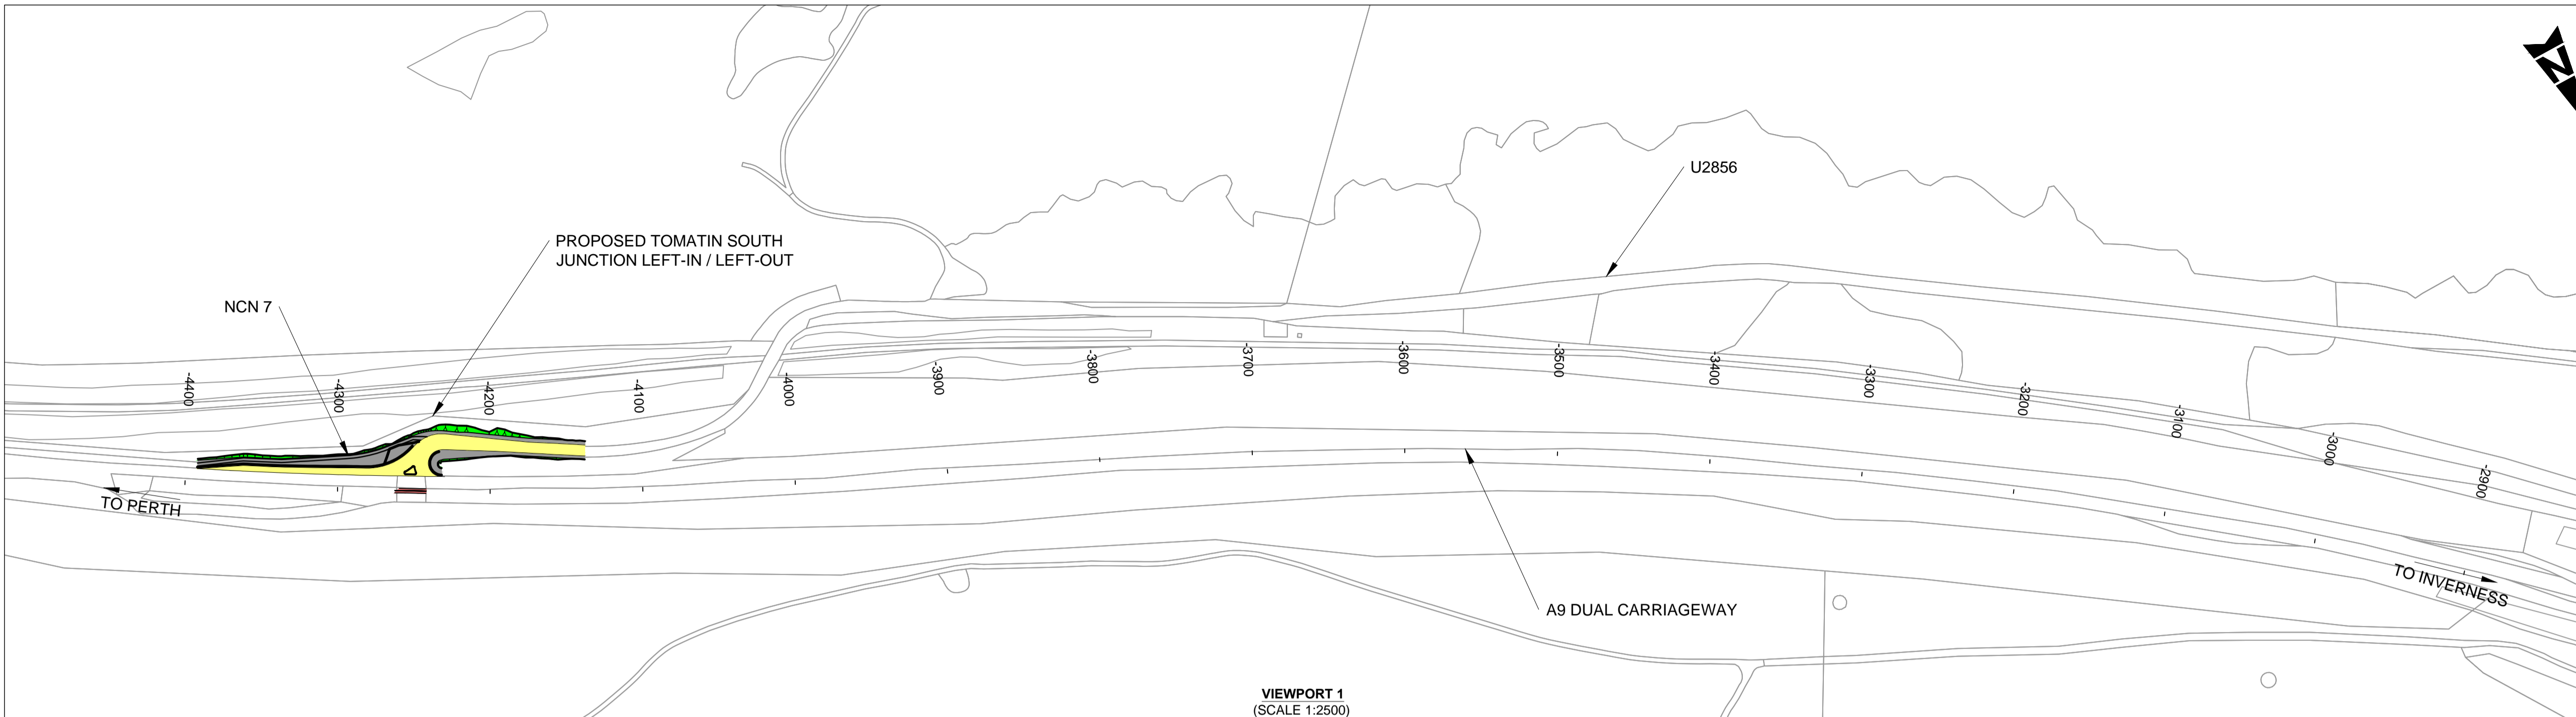


VIEWPORT 1  
(SCALE 1:2500)

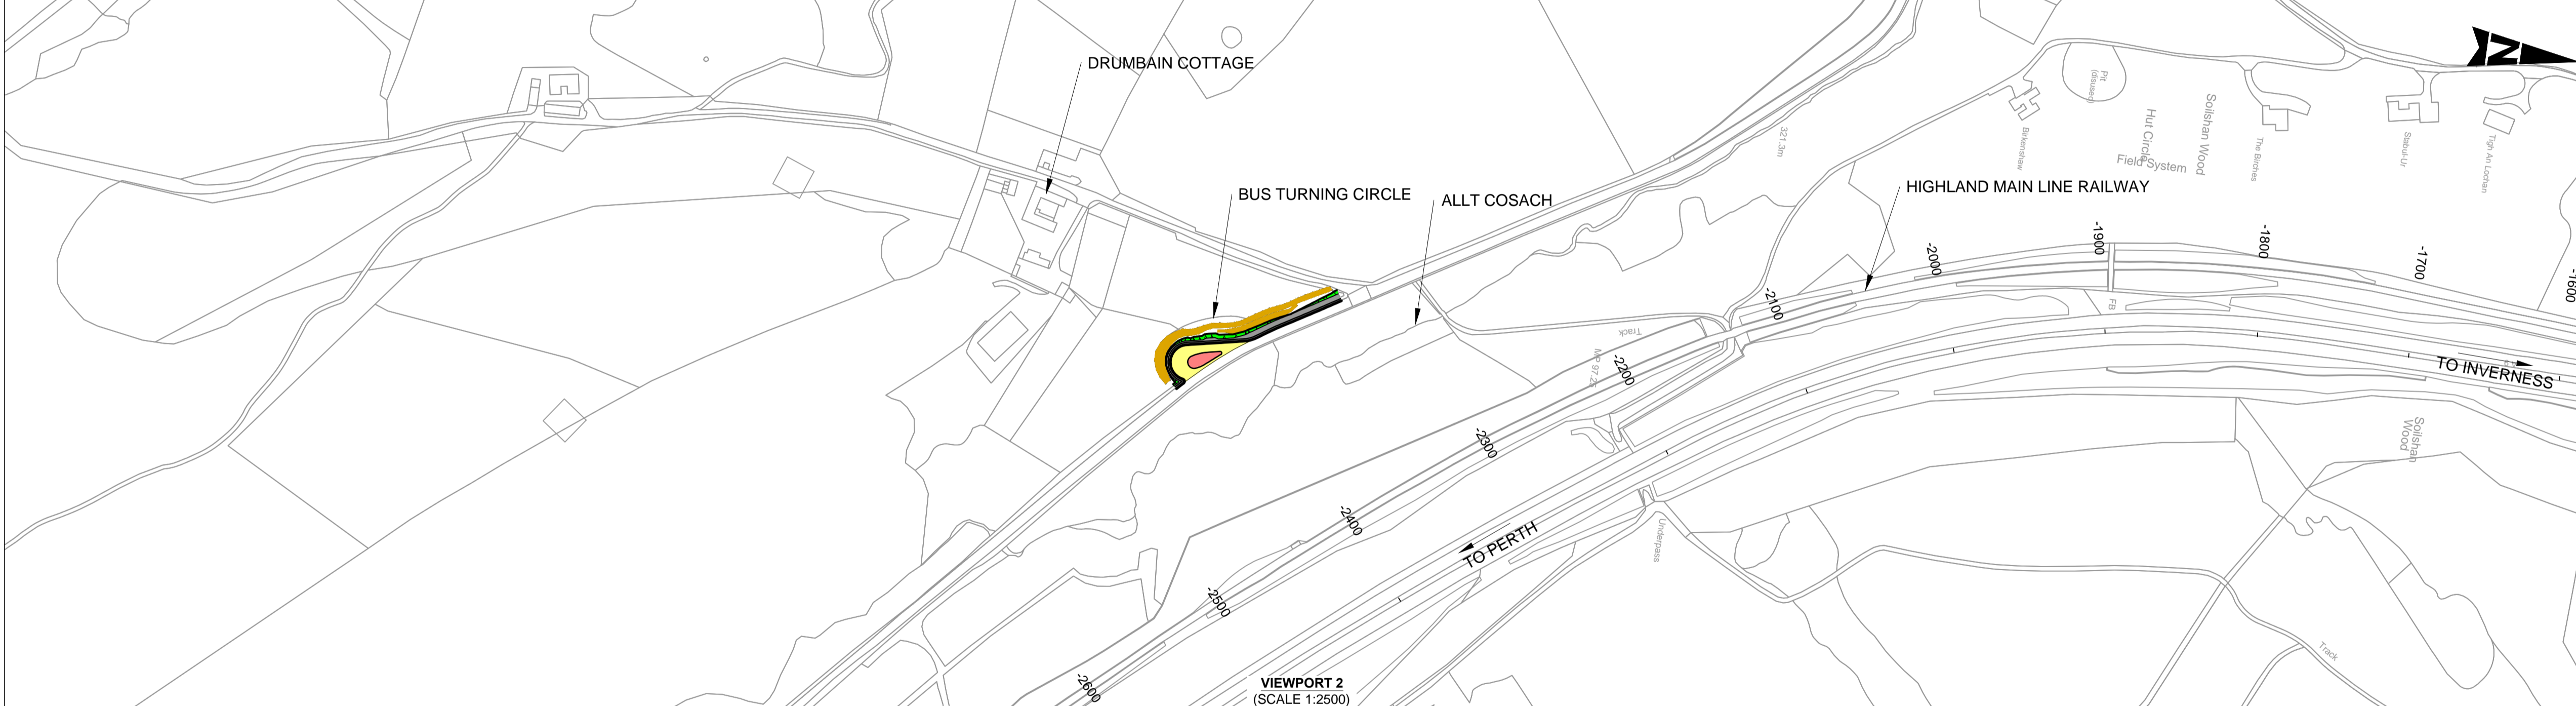

VIEWPORT 2  
(SCALE 1:2500)

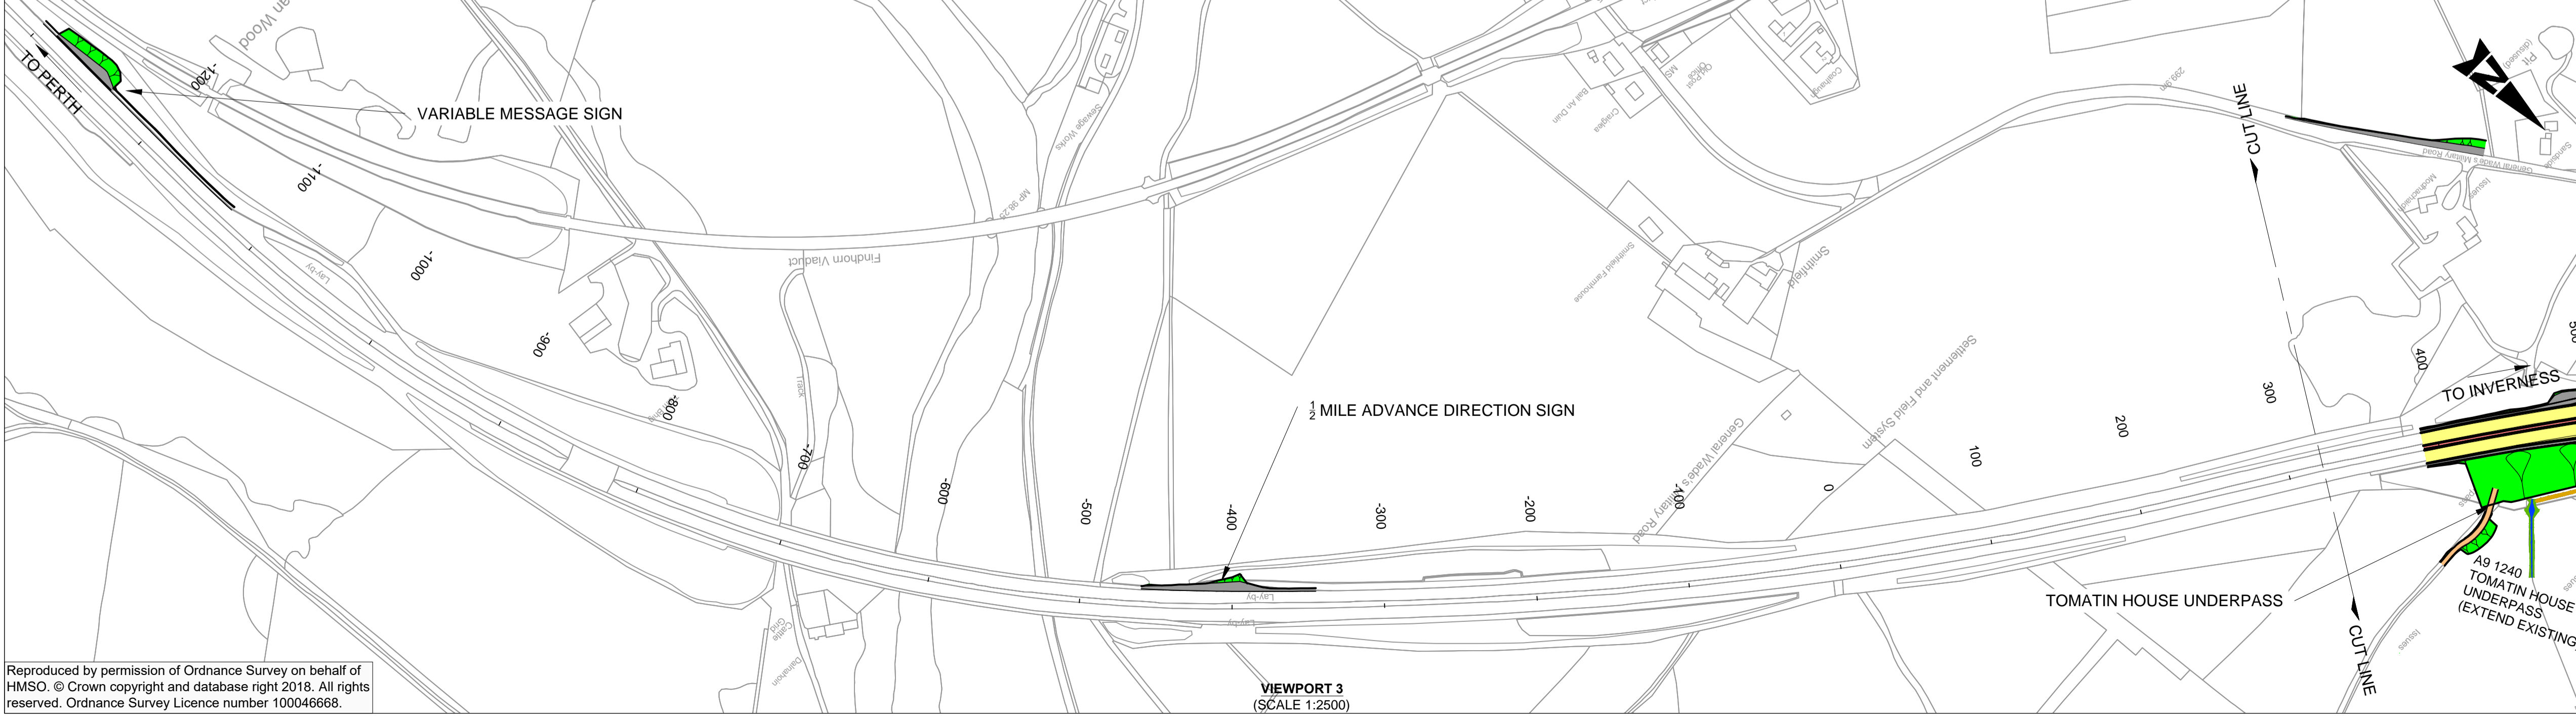

VIEWPORT 3  
(SCALE 1:2500)

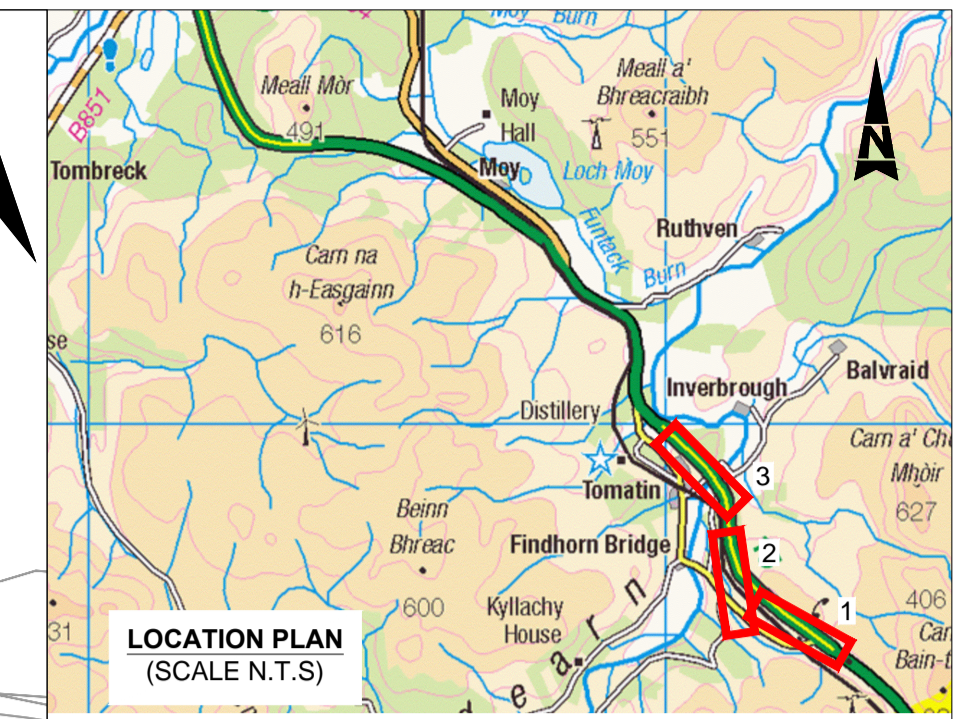

- ALIGNMENT
- EARTHWORKS
  - VERGE
  - CARRIAGEWAY
  - CENTRAL RESERVE
  - REALIGNED WATERCOURSE
  - STREAM REALIGNMENT
  - DRAINAGE DITCH
  - SUDS POND
  - ACCESS TRACKS

P01	RC	GA	RB	30/03/18
FIRST ISSUE				
Rev	Drawn / Des	Checked	Approved	Date
Description				
Drawing Status				Suitability
FINAL				B




Drawing Title				
FIGURE 5.3A PROPOSED SCHEME SHEET 1 OF 8				
Scale	Designed / Drawn	Checked	Approved	Authorised
1:2500	RC	GA	RB	SB
Original Size	Date	Date	Date	Date
A1	30/03/18	30/03/18	30/03/18	30/03/18
Drawing Number	Project	Originator	Volume	Revision
A9P12 - AMJ - HGN -	A9P12 - AMJ - HGN -	A9P12 - AMJ - HGN -	A9P12 - AMJ - HGN -	P01
A_MLZZZ_ML - DR - RD - 0039				
Location	Type	Role	Number	

Printed: Apr 02, 2018 - 9:32am by: UKSMY600

Reproduced by permission of Ordnance Survey on behalf of HMSO. © Crown copyright and database right 2018. All rights reserved. Ordnance Survey Licence number 100046668.

100  
0 10  
Millimetres  
DO NOT SCALE

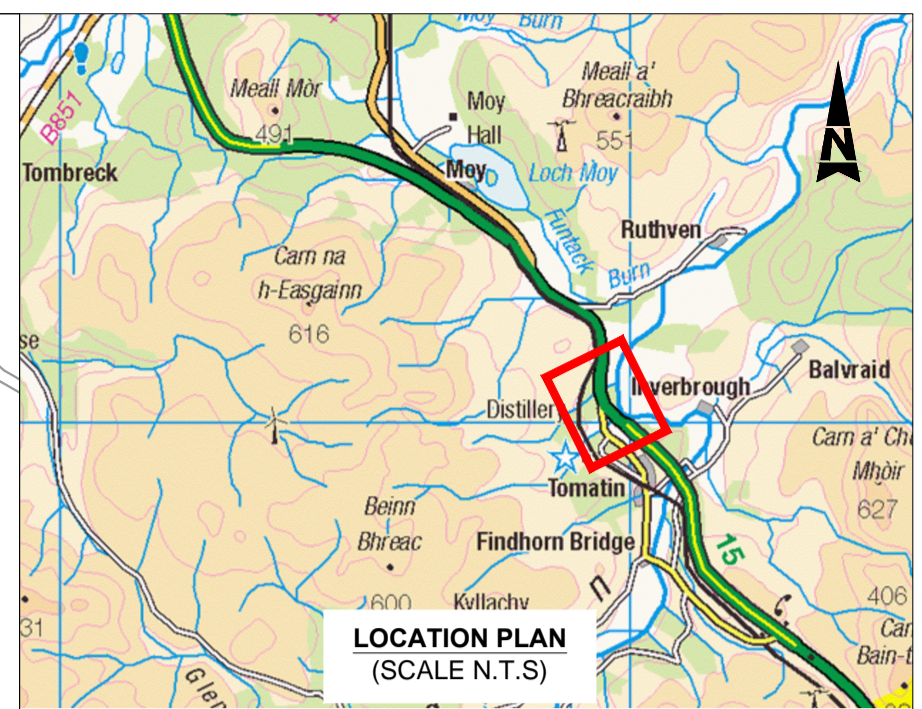

- ALIGNMENT
- EARTHWORKS
  - VERGE
  - CARRIAGEWAY
  - CENTRAL RESERVE
  - REALIGNED WATERCOURSE
  - STREAM REALIGNMENT
  - DRAINAGE DITCH
  - SUDS POND
  - ACCESS TRACKS

P01	RC	GA	RB	30/03/18
FIRST ISSUE				
Rev	Drawn / Des	Checked	Approved	Date
Description				Suitability
Drawing Status				B
Client				FINAL





Drawing Title				
FIGURE 5.3B PROPOSED SCHEME SHEET 2 OF 8				
Scale	Designed / Drawn	Checked	Approved	Authorised
1:2500	RC	GA	RB	SB
Original Size	Date	Date	Date	Date
A1	30/03/18	30/03/18	30/03/18	30/03/18
Drawing Number	Project	Originator	Volume	Revision
	A9P12 - AMJ - HGN -			P01
Location	Type	Role	Number	
	A_MLZZZ_ML - DR - RD - 0040			

Plotted: Apr 02, 2018 - 9:35am by: UKSMY600

Reproduced by permission of Ordnance Survey on behalf of HMSO. © Crown copyright and database right 2018. All rights reserved. Ordnance Survey Licence number 100046668.

VIEWPORT  
(SCALE 1:2500)

100  
0 10  
Millimetres  
DO NOT SCALE

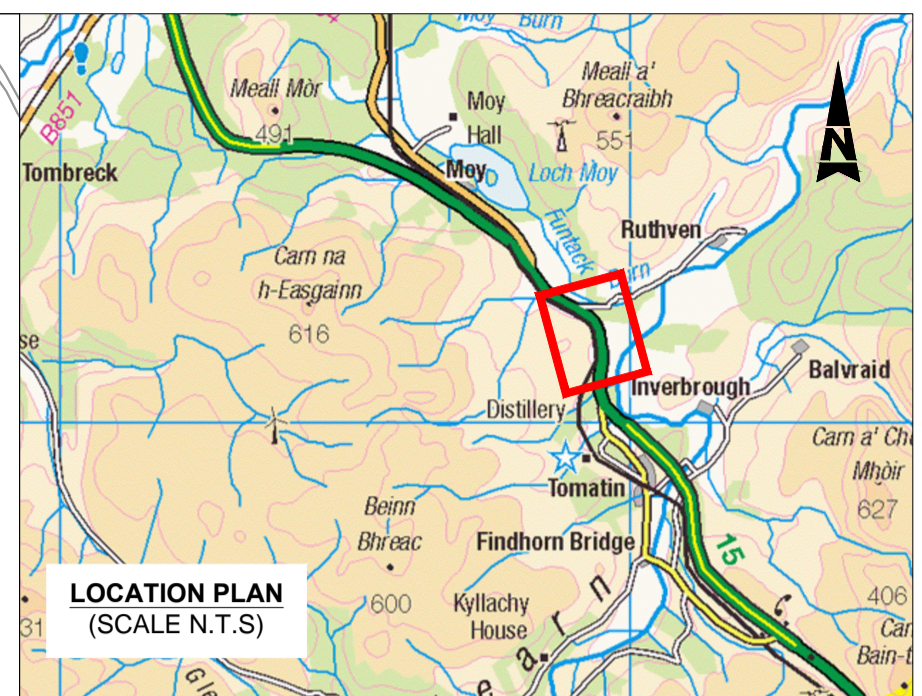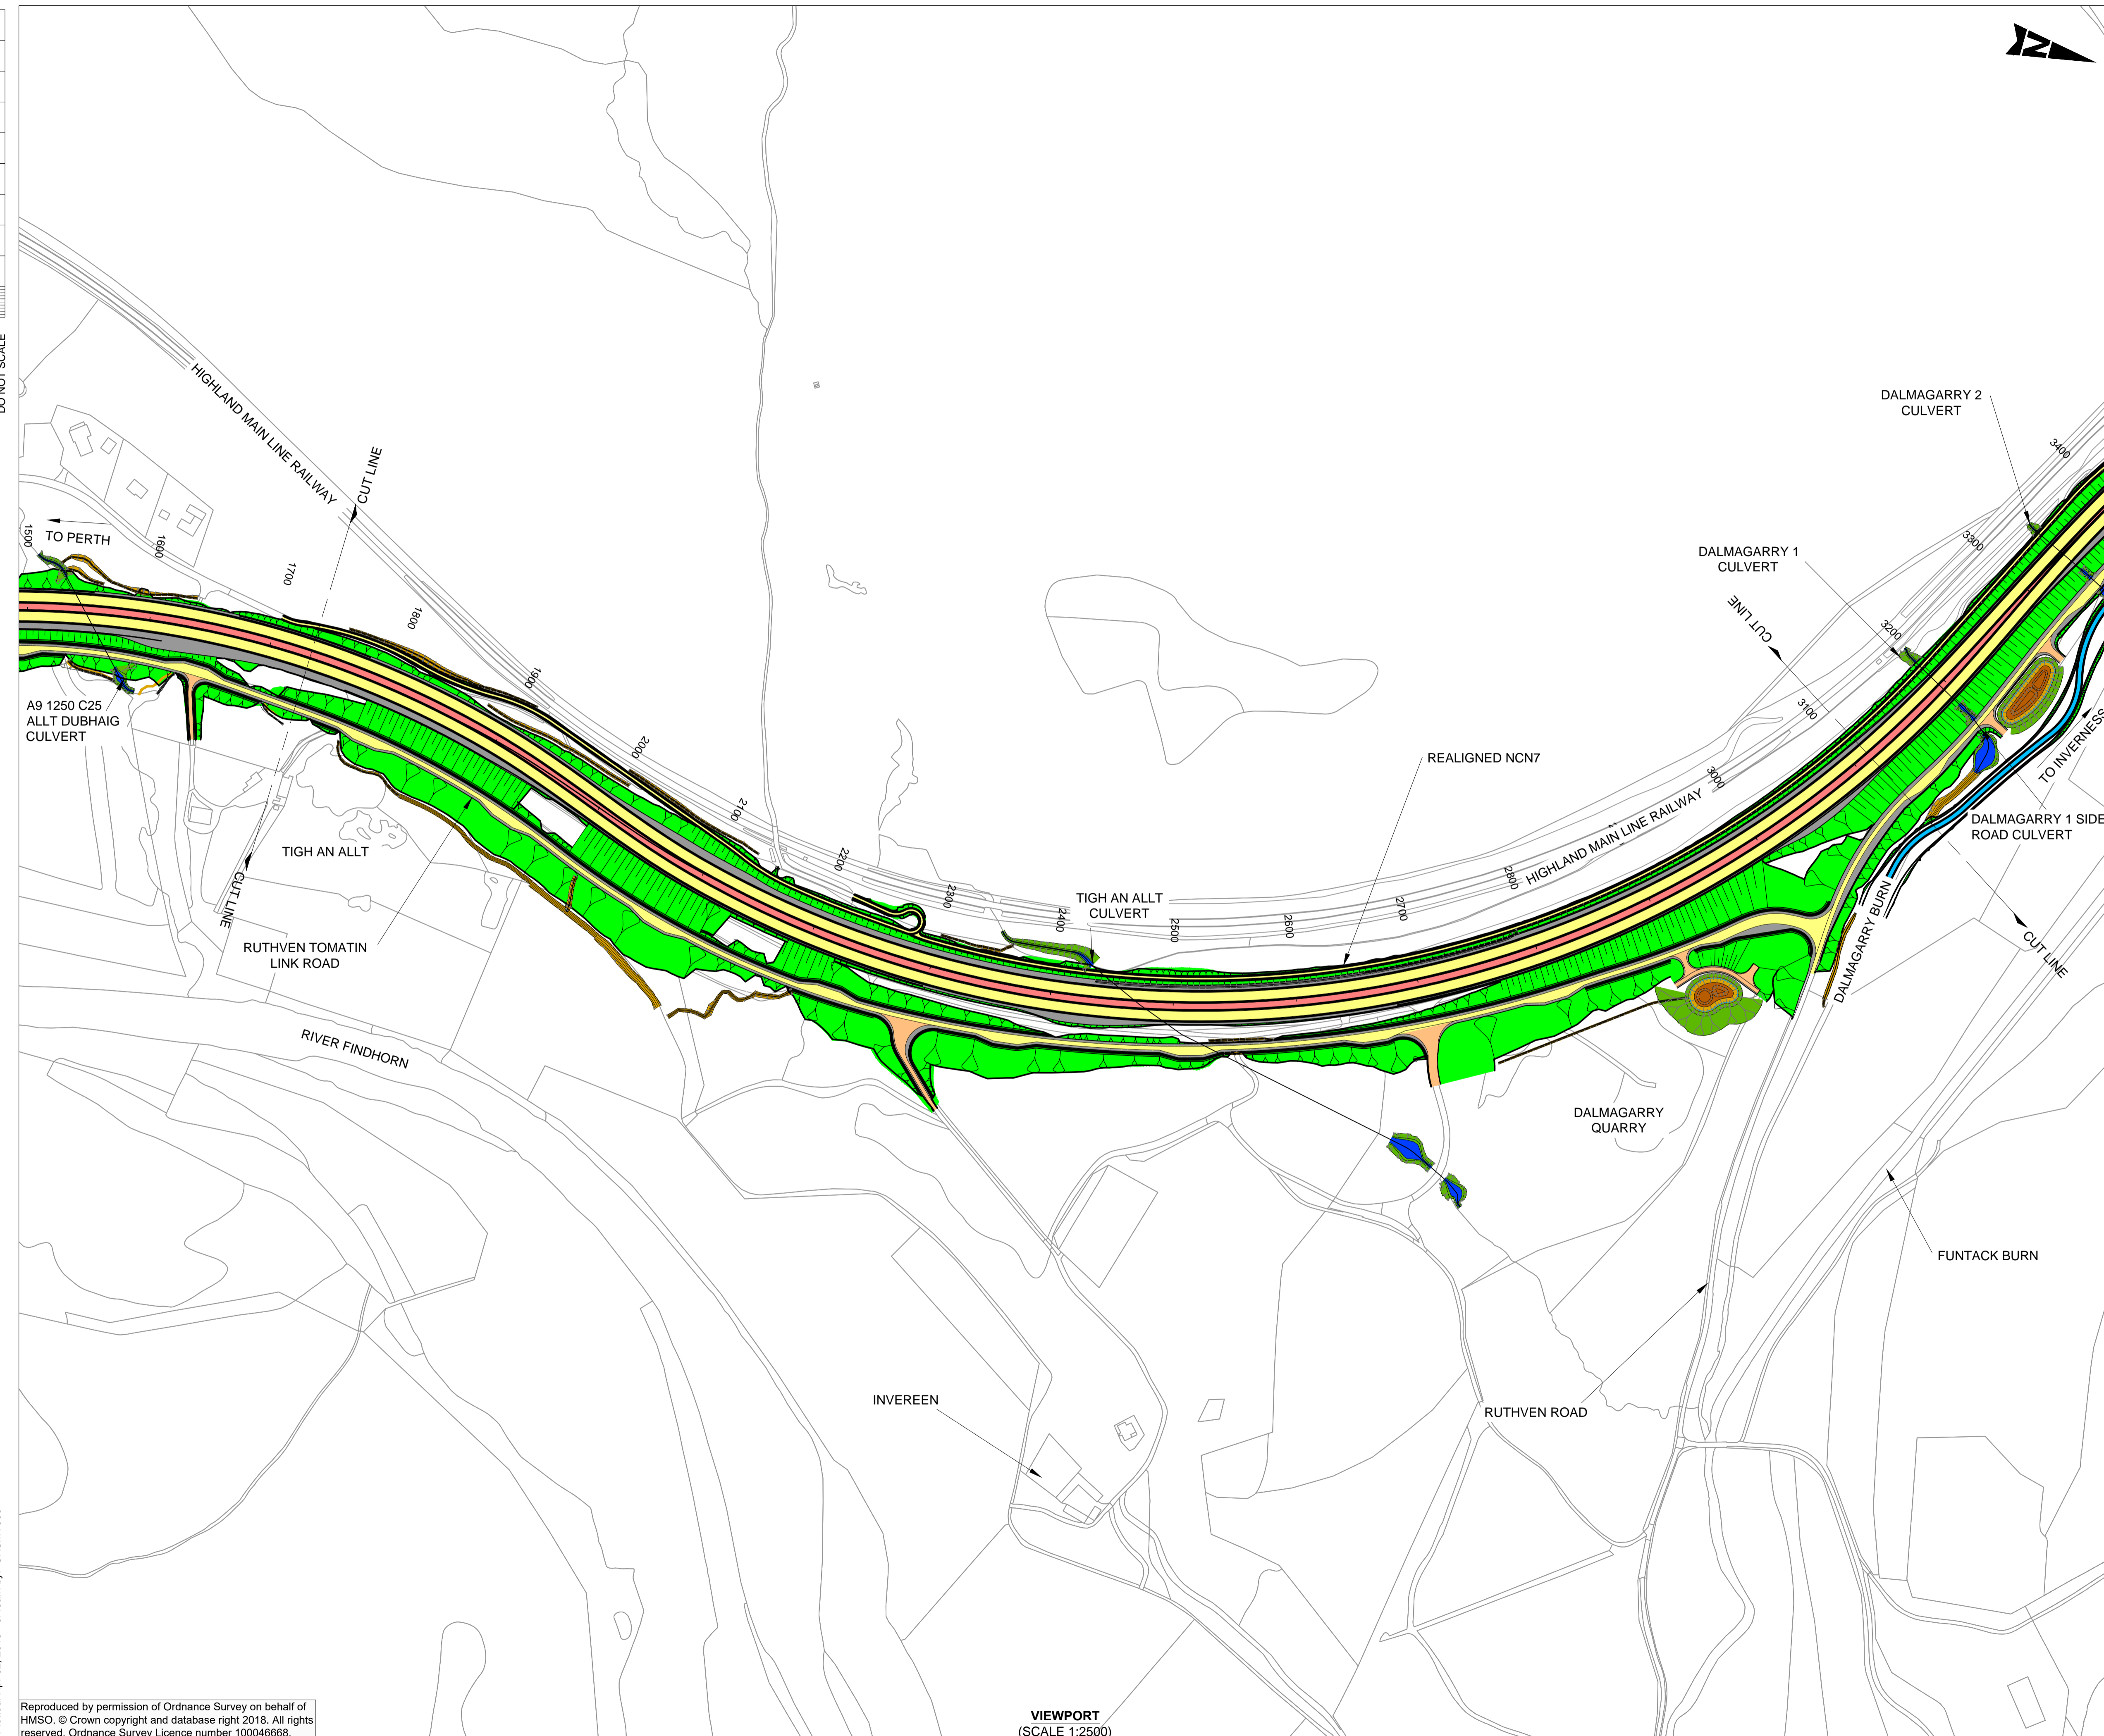

- ALIGNMENT
- EARTHWORKS
  - VERGE
  - CARRIAGEWAY
  - CENTRAL RESERVE
  - REALIGNED WATERCOURSE
  - STREAM REALIGNMENT
  - DRAINAGE DITCH
  - SUDS POND
  - ACCESS TRACKS

P01	RC	GA	RB	30/03/18
FIRST ISSUE				
Rev	Drawn / Des	Checked	Approved	Date
Description				
Drawing Status				Suitability
FINAL				B

Client  
**TRANSPORT SCOTLAND**  
COMHDHAIL ALBA

**A9**  
DUALLING  
PERTH TO INVERNESS  
Tomatin to Moy

**ATKINS** mouchel

Drawing Title				
FIGURE 5.3C PROPOSED SCHEME SHEET 3 OF 8				
Scale	Designed / Drawn	Checked	Approved	Authorised
1:2500	RC	GA	RB	SB
Original Size	Date	Date	Date	Date
A1	30/03/18	30/03/18	30/03/18	30/03/18
Drawing Number	Project	Originator	Volume	Revision
	A9P12 - AMJ - HGN -			P01
	A_MLZZZ_ML - DR - RD - 0041			
Location	Type	Role	Number	



Reproduced by permission of Ordnance Survey on behalf of HMSO. © Crown copyright and database right 2018. All rights reserved. Ordnance Survey Licence number 100046668.

VIEWPORT  
(SCALE 1:2500)

Plotter: Apr 02, 2018 - 9:45am by: UKSMY600



100  
Millimetres  
0 10  
DO NOT SCALE

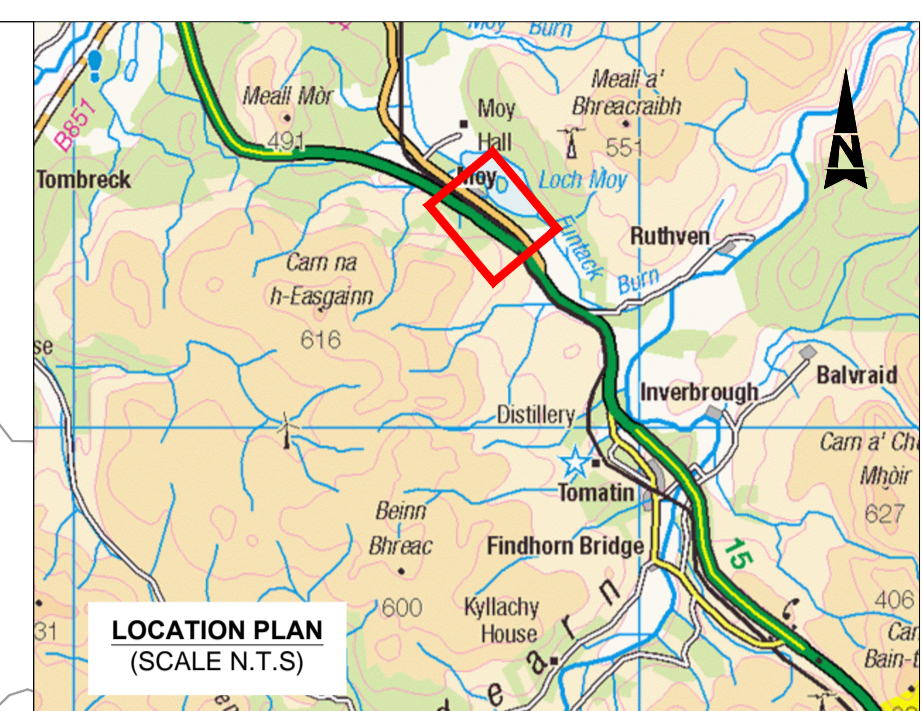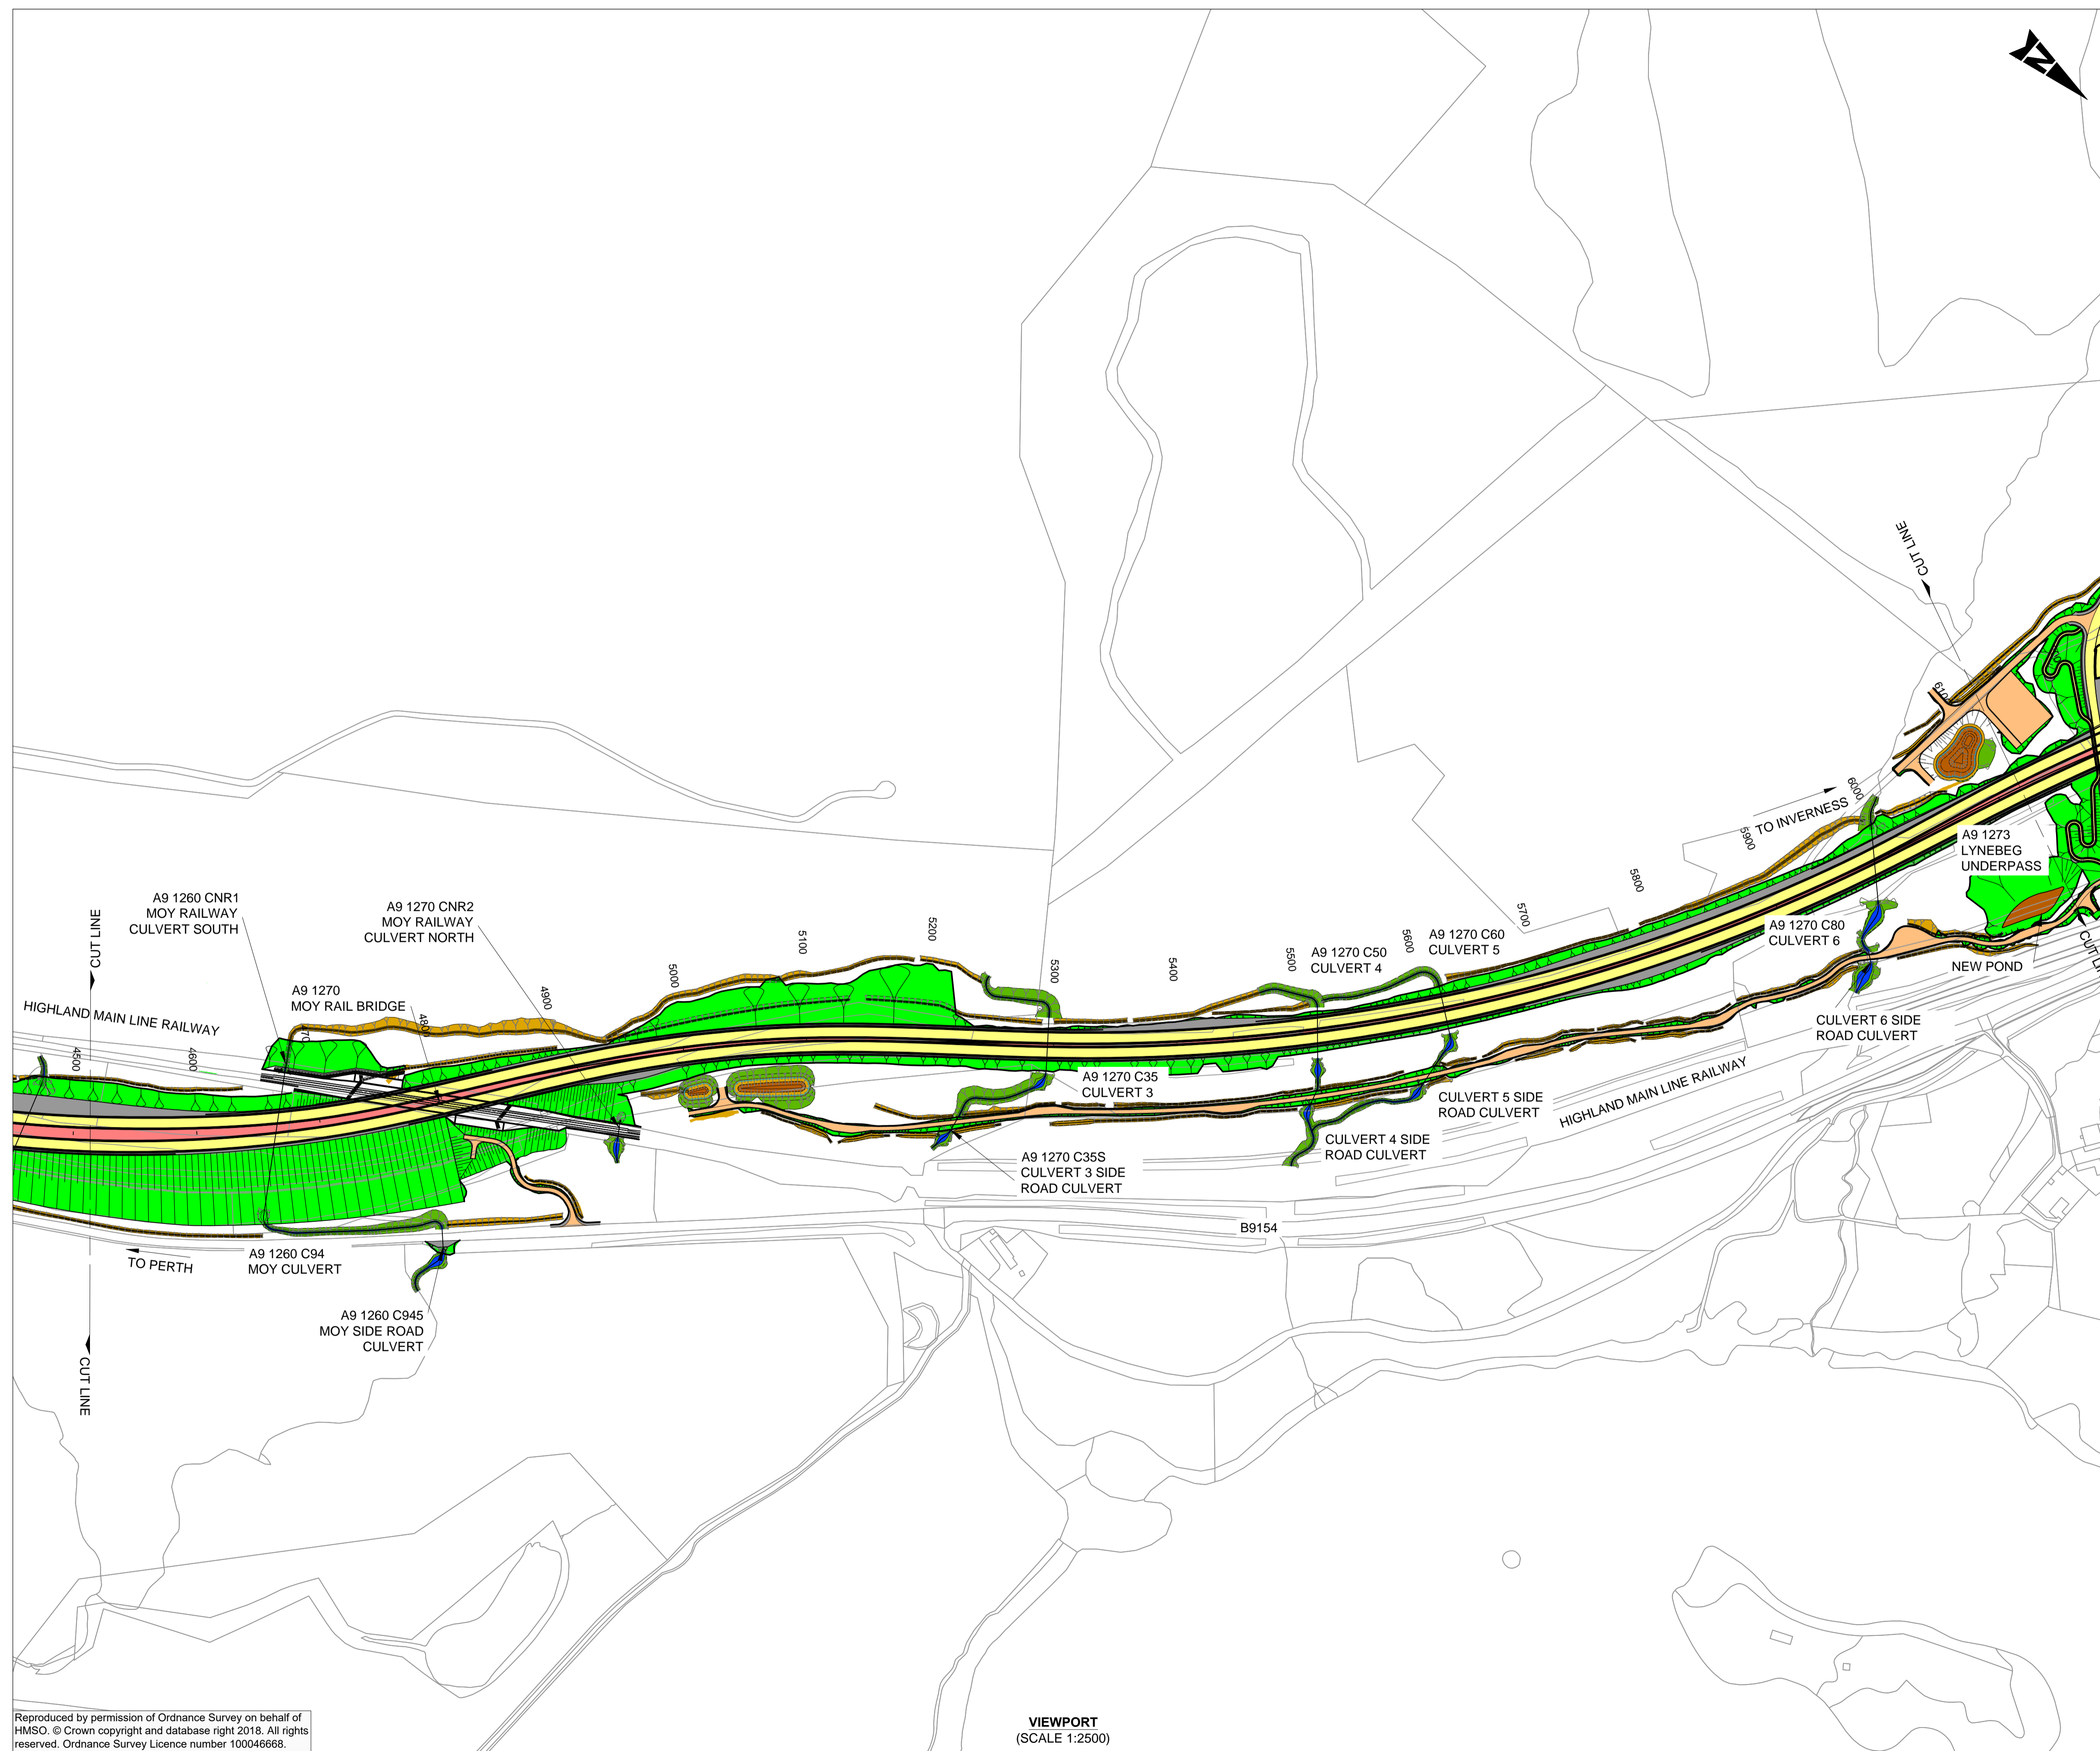

- ALIGNMENT**
- EARTHWORKS
  - VERGE
  - CARRIAGEWAY
  - CENTRAL RESERVE
  - REALIGNED WATERCOURSE
  - STREAM REALIGNMENT
  - DRAINAGE DITCH
  - SUDS POND
  - ACCESS TRACKS

P01	RC	GA	RB	30/03/18
FIRST ISSUE				
Rev	Drawn / Des	Checked	Approved	Date
Description				
Drawing Status				Suitability
FINAL				B






Drawing Title					
<b>FIGURE 5.3E PROPOSED SCHEME SHEET 5 OF 8</b>					
Scale	Designed / Drawn	Checked	Approved	Authorised	
1:2500	RC	GA	RB	SB	
Original Size	Date	Date	Date	Date	
A1	30/03/18	30/03/18	30/03/18	30/03/18	
Drawing Number	Project	Originator	Volume	Revision	
	A9P12 - AMJ - HGN -			P01	
	A_MLZZZ_ML - DR - RD - 0043				
Location	Type	Role	Number		

Reproduced by permission of Ordnance Survey on behalf of HMSO. © Crown copyright and database right 2018. All rights reserved. Ordnance Survey Licence number 100046668.

**VIEWPORT**  
(SCALE 1:2500)

Plotted: Apr 02, 2018 - 9:51:11am by: UKSMY600

100  
0 10  
DO NOT SCALE

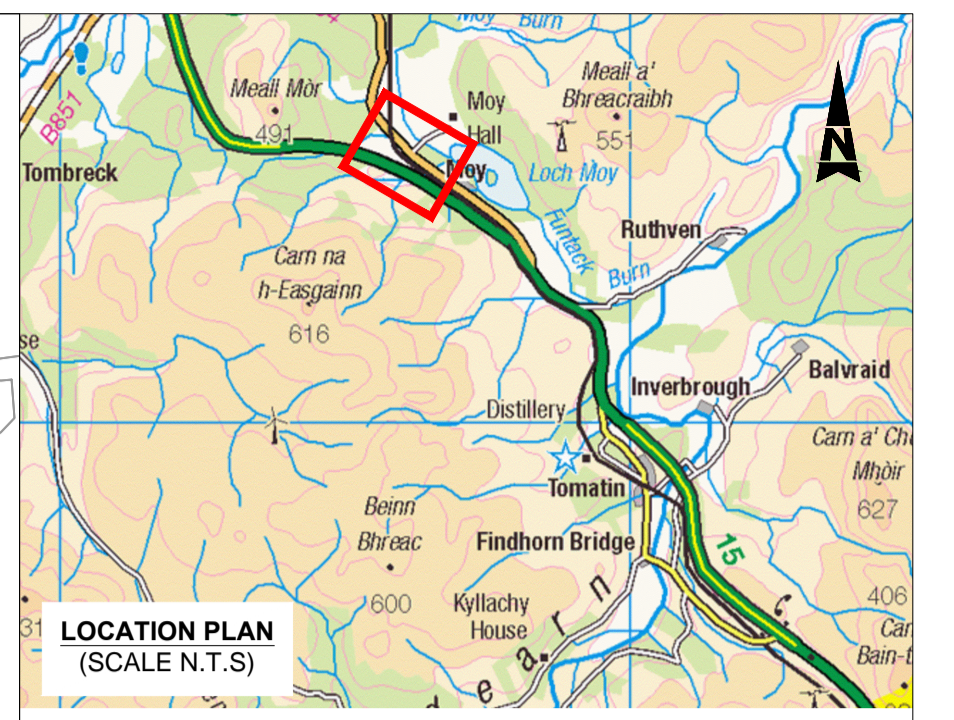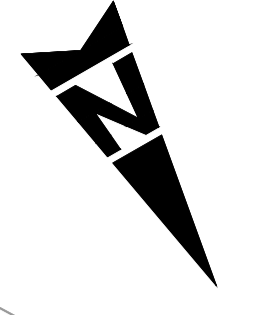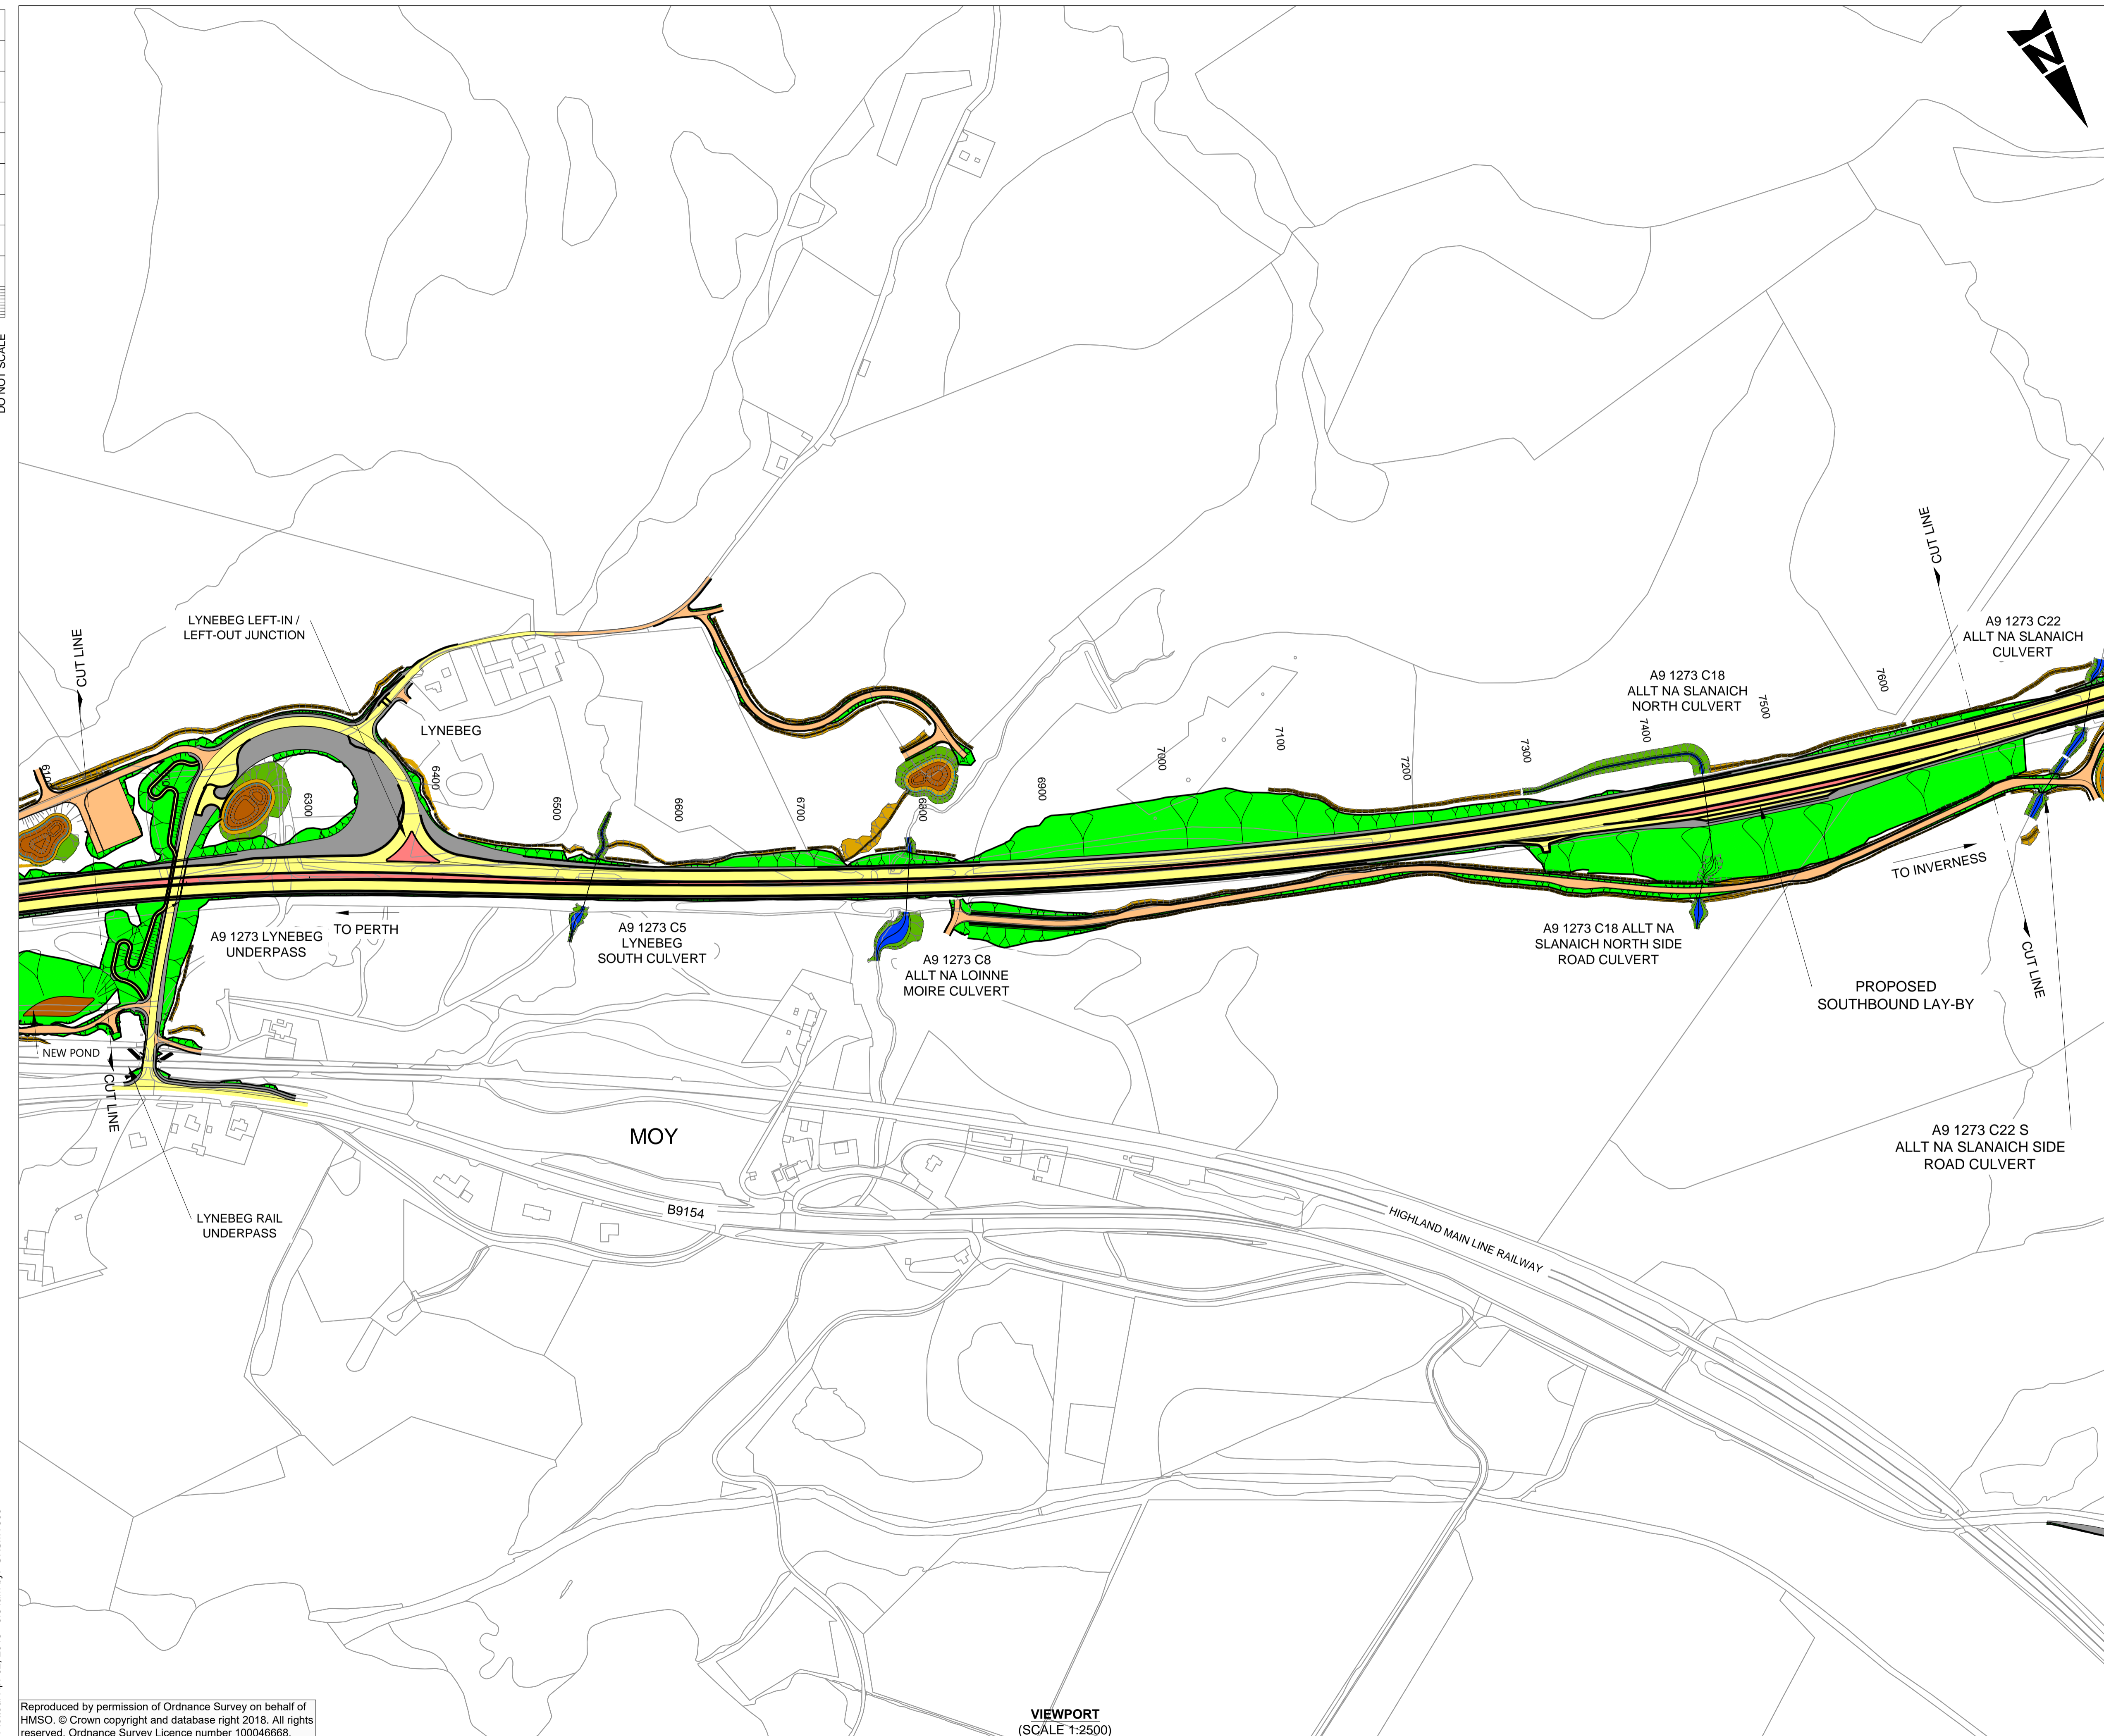

- ALIGNMENT**
- EARTHWORKS
  - VERGE
  - CARRIAGEWAY
  - CENTRAL RESERVE
  - REALIGNED WATERCOURSE
  - STREAM REALIGNMENT
  - DRAINAGE DITCH
  - SUDS POND
  - ACCESS TRACKS

P01	RC	GA	RB	30/03/18
FIRST ISSUE				
Rev	Drawn / Des	Checked	Approved	Date
Description				Suitability
Drawing Status				B
Client				FINAL





Drawing Title					
FIGURE 5.3F PROPOSED SCHEME SHEET 6 OF 8					
Scale	Designed / Drawn	Checked	Approved	Authorised	
1:2500	RC	GA	RB	SB	
Original Size	Date	Date	Date	Date	
A1	30/03/18	30/03/18	30/03/18	30/03/18	
Drawing Number					
Project	Originator	Volume		Revision	
A9P12 - AMJ - HGN -				P01	
Location Type Role Number					
A_MLZZZ_ML - DR - RD - 0044					

Reproduced by permission of Ordnance Survey on behalf of HMSO. © Crown copyright and database right 2018. All rights reserved. Ordnance Survey Licence number 100046668.

VIEWPORT  
(SCALE 1:2500)

Plotted: Apr 02, 2018 - 9:54am by: UKSMY600

100  
0 10  
Millimetres  
DO NOT SCALE

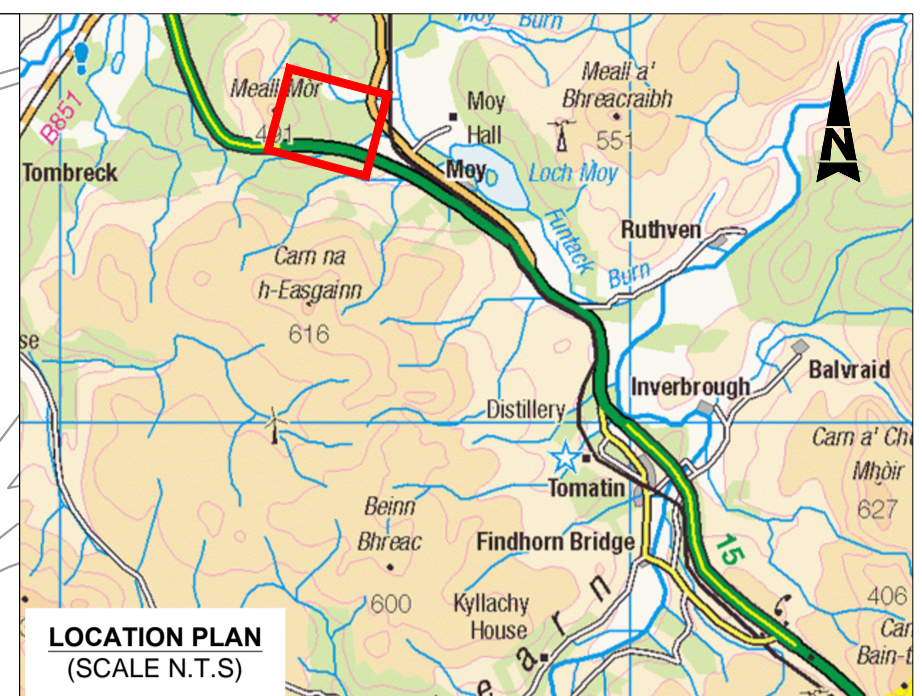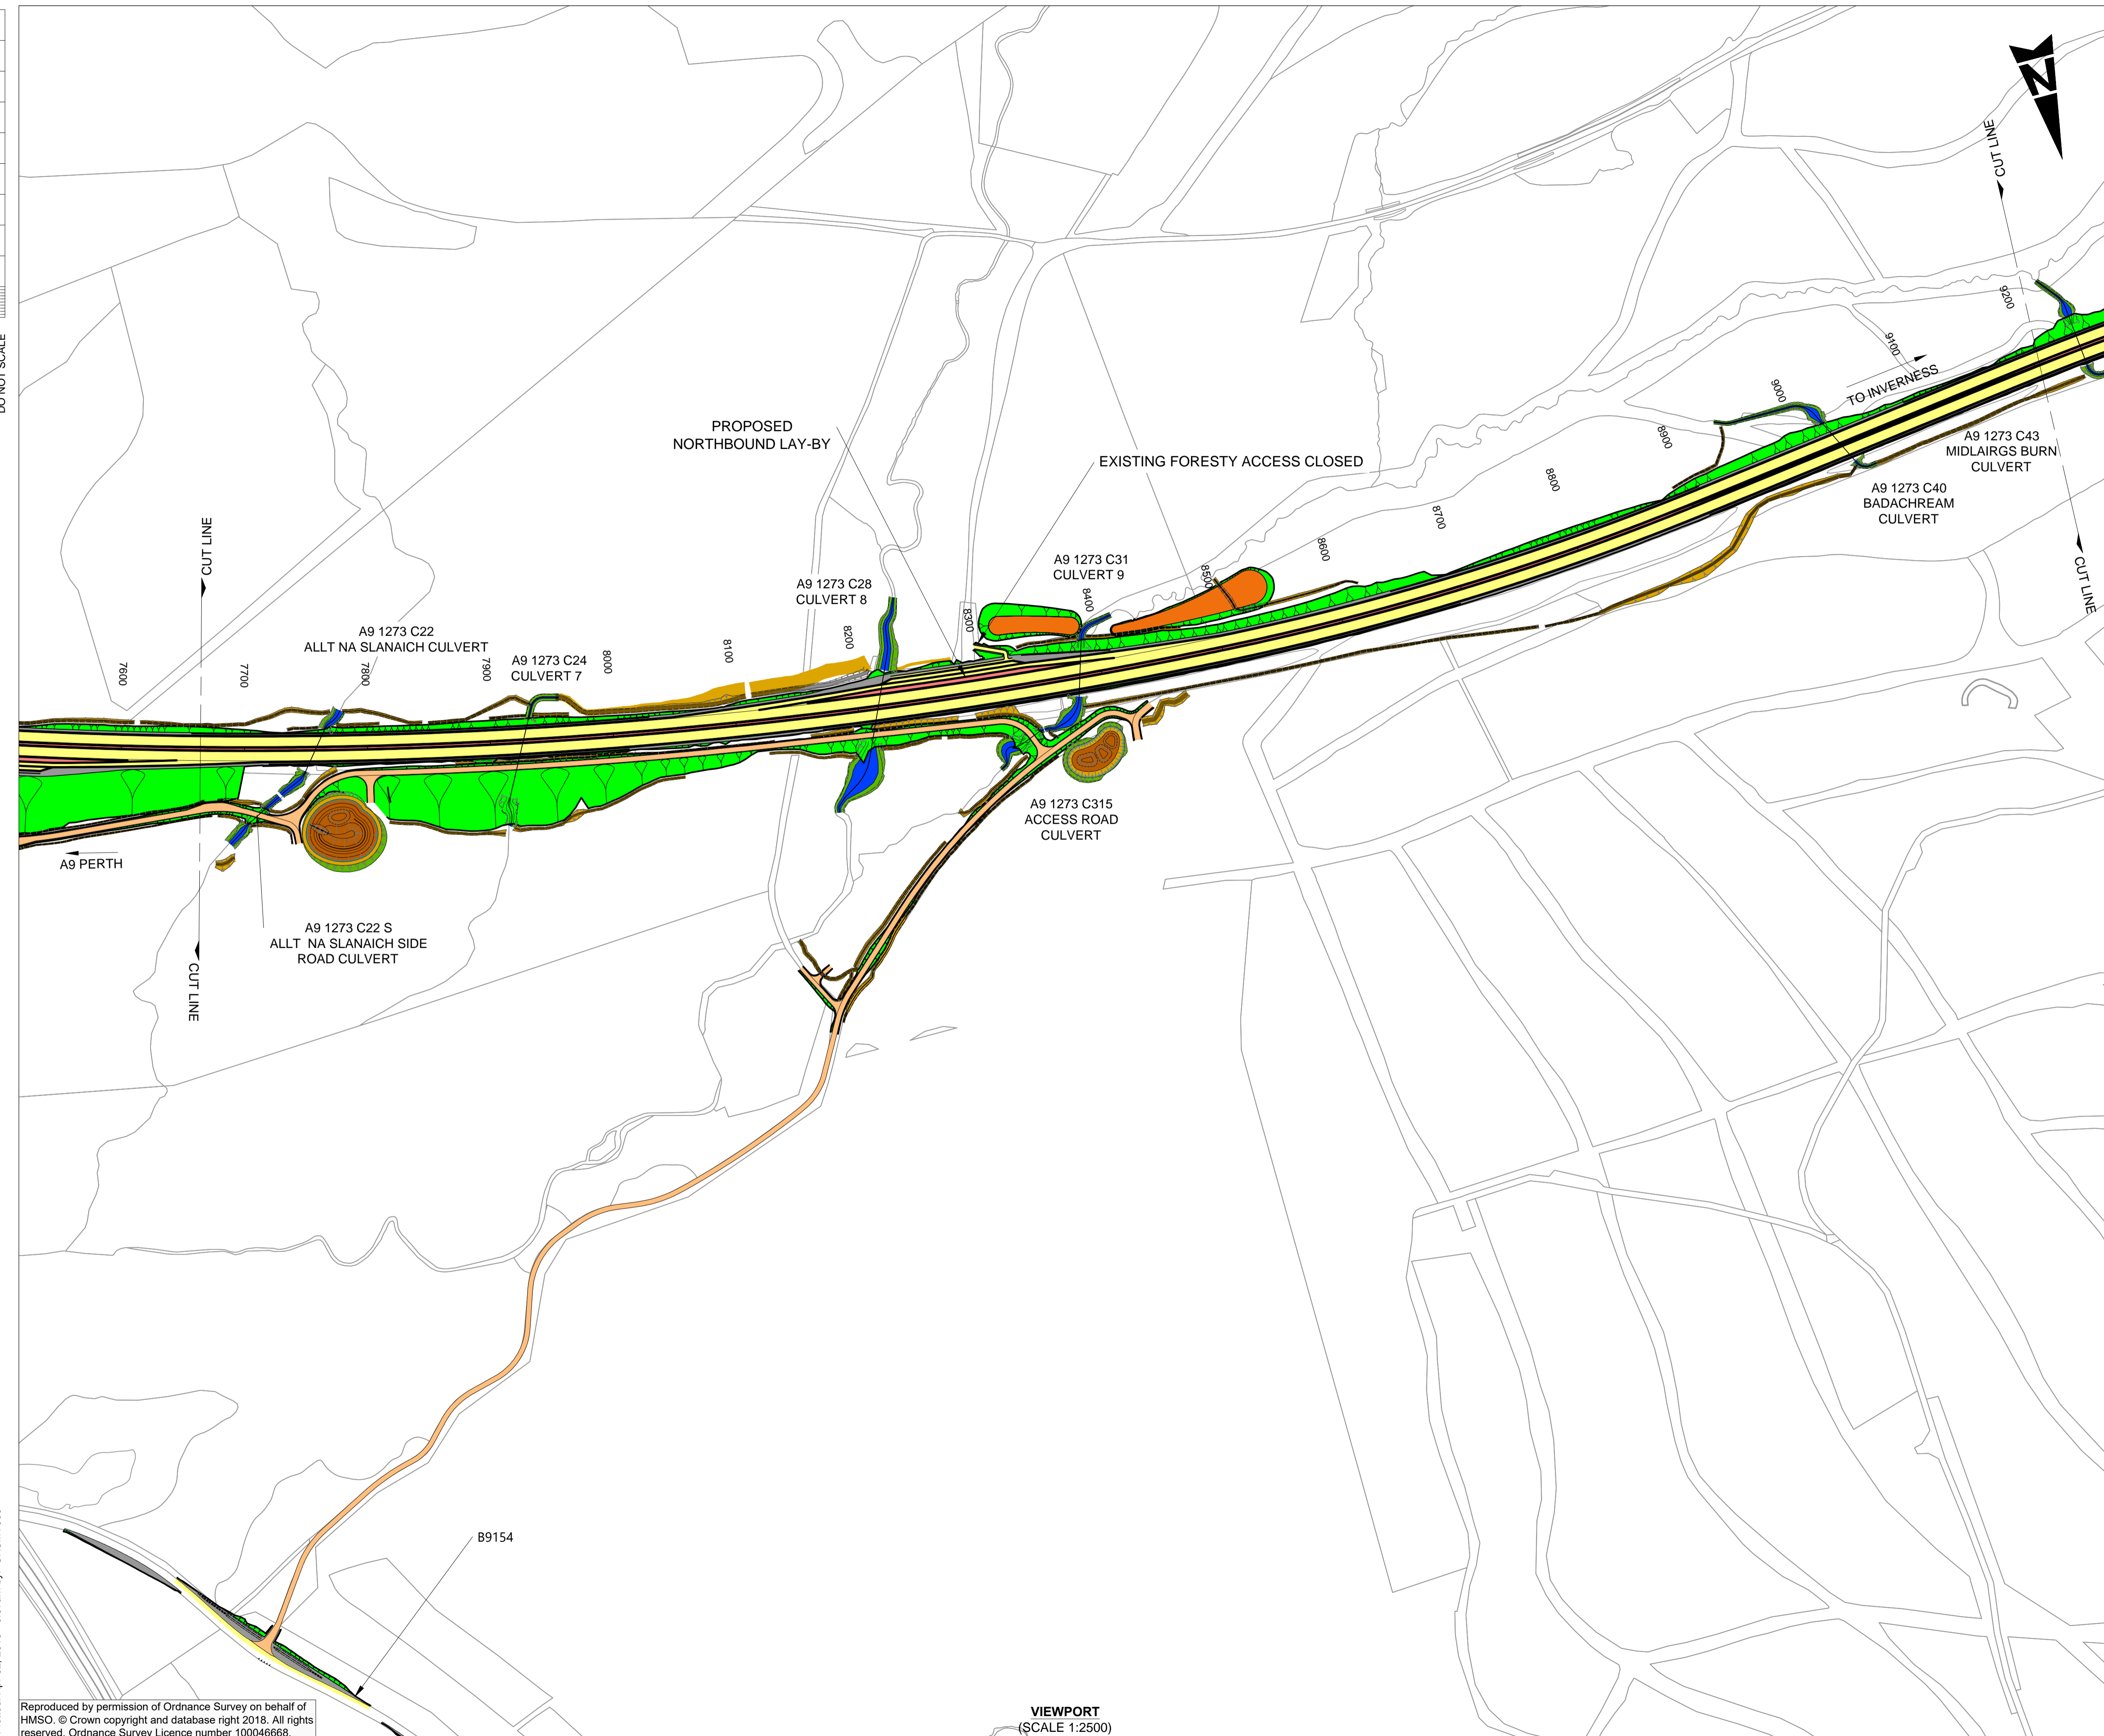

- ALIGNMENT
- EARTHWORKS
  - VERGE
  - CARRIAGEWAY
  - CENTRAL RESERVE
  - REALIGNED WATERCOURSE
  - STREAM REALIGNMENT
  - DRAINAGE DITCH
  - SUDS POND
  - ACCESS TRACKS

P01	RC	GA	RB	30/03/18
FIRST ISSUE				
Rev	Drawn / Des	Checked	Approved	Date
Description				
Drawing Status				Suitability
FINAL				B

Client  
**TRANSPORT SCOTLAND**  
COMHDHAIL ALBA



**ATKINS mouchel**



Drawing Title					
FIGURE 5.3G PROPOSED SCHEME SHEET 7 OF 8					
Scale	Designed / Drawn	Checked	Approved	Authorised	
1:2500	RC	GA	RB	SB	
Original Size	Date	Date	Date	Date	
A1	30/03/18	30/03/18	30/03/18	30/03/18	
Drawing Number					
Project	Originator	Volume		Revision	
A9P12 - AMJ - HGN -				P01	
Location Type Role Number					
A_MLZZZ_ML - DR - RD - 0045					

Reproduced by permission of Ordnance Survey on behalf of HMSO. © Crown copyright and database right 2018. All rights reserved. Ordnance Survey Licence number 100046668.

VIEWPORT  
(SCALE 1:2500)




Plotter: Apr 02, 2018 - 9:57am by: UKSMY600

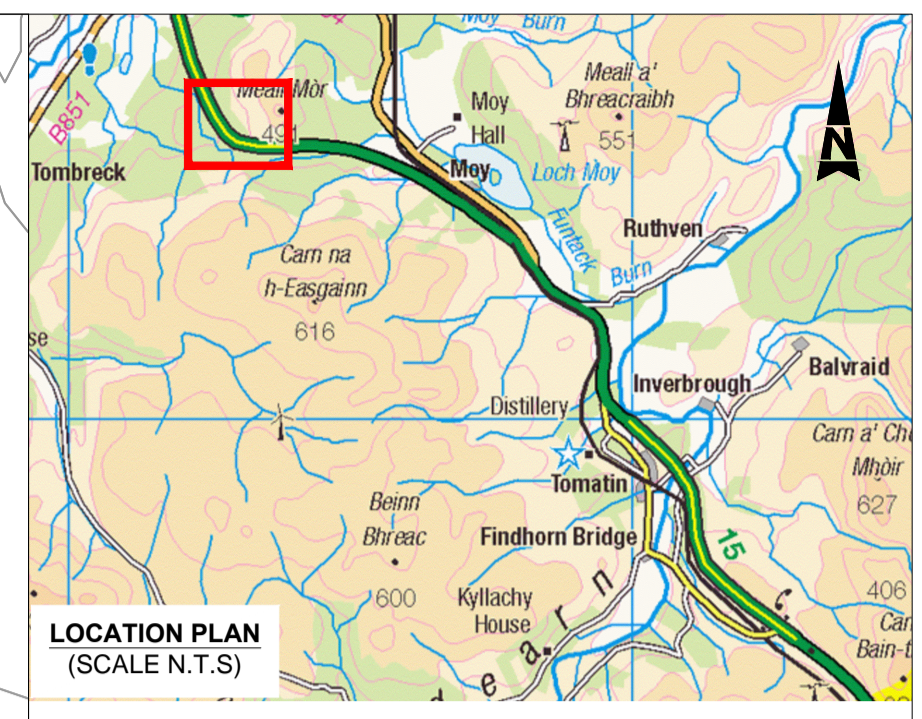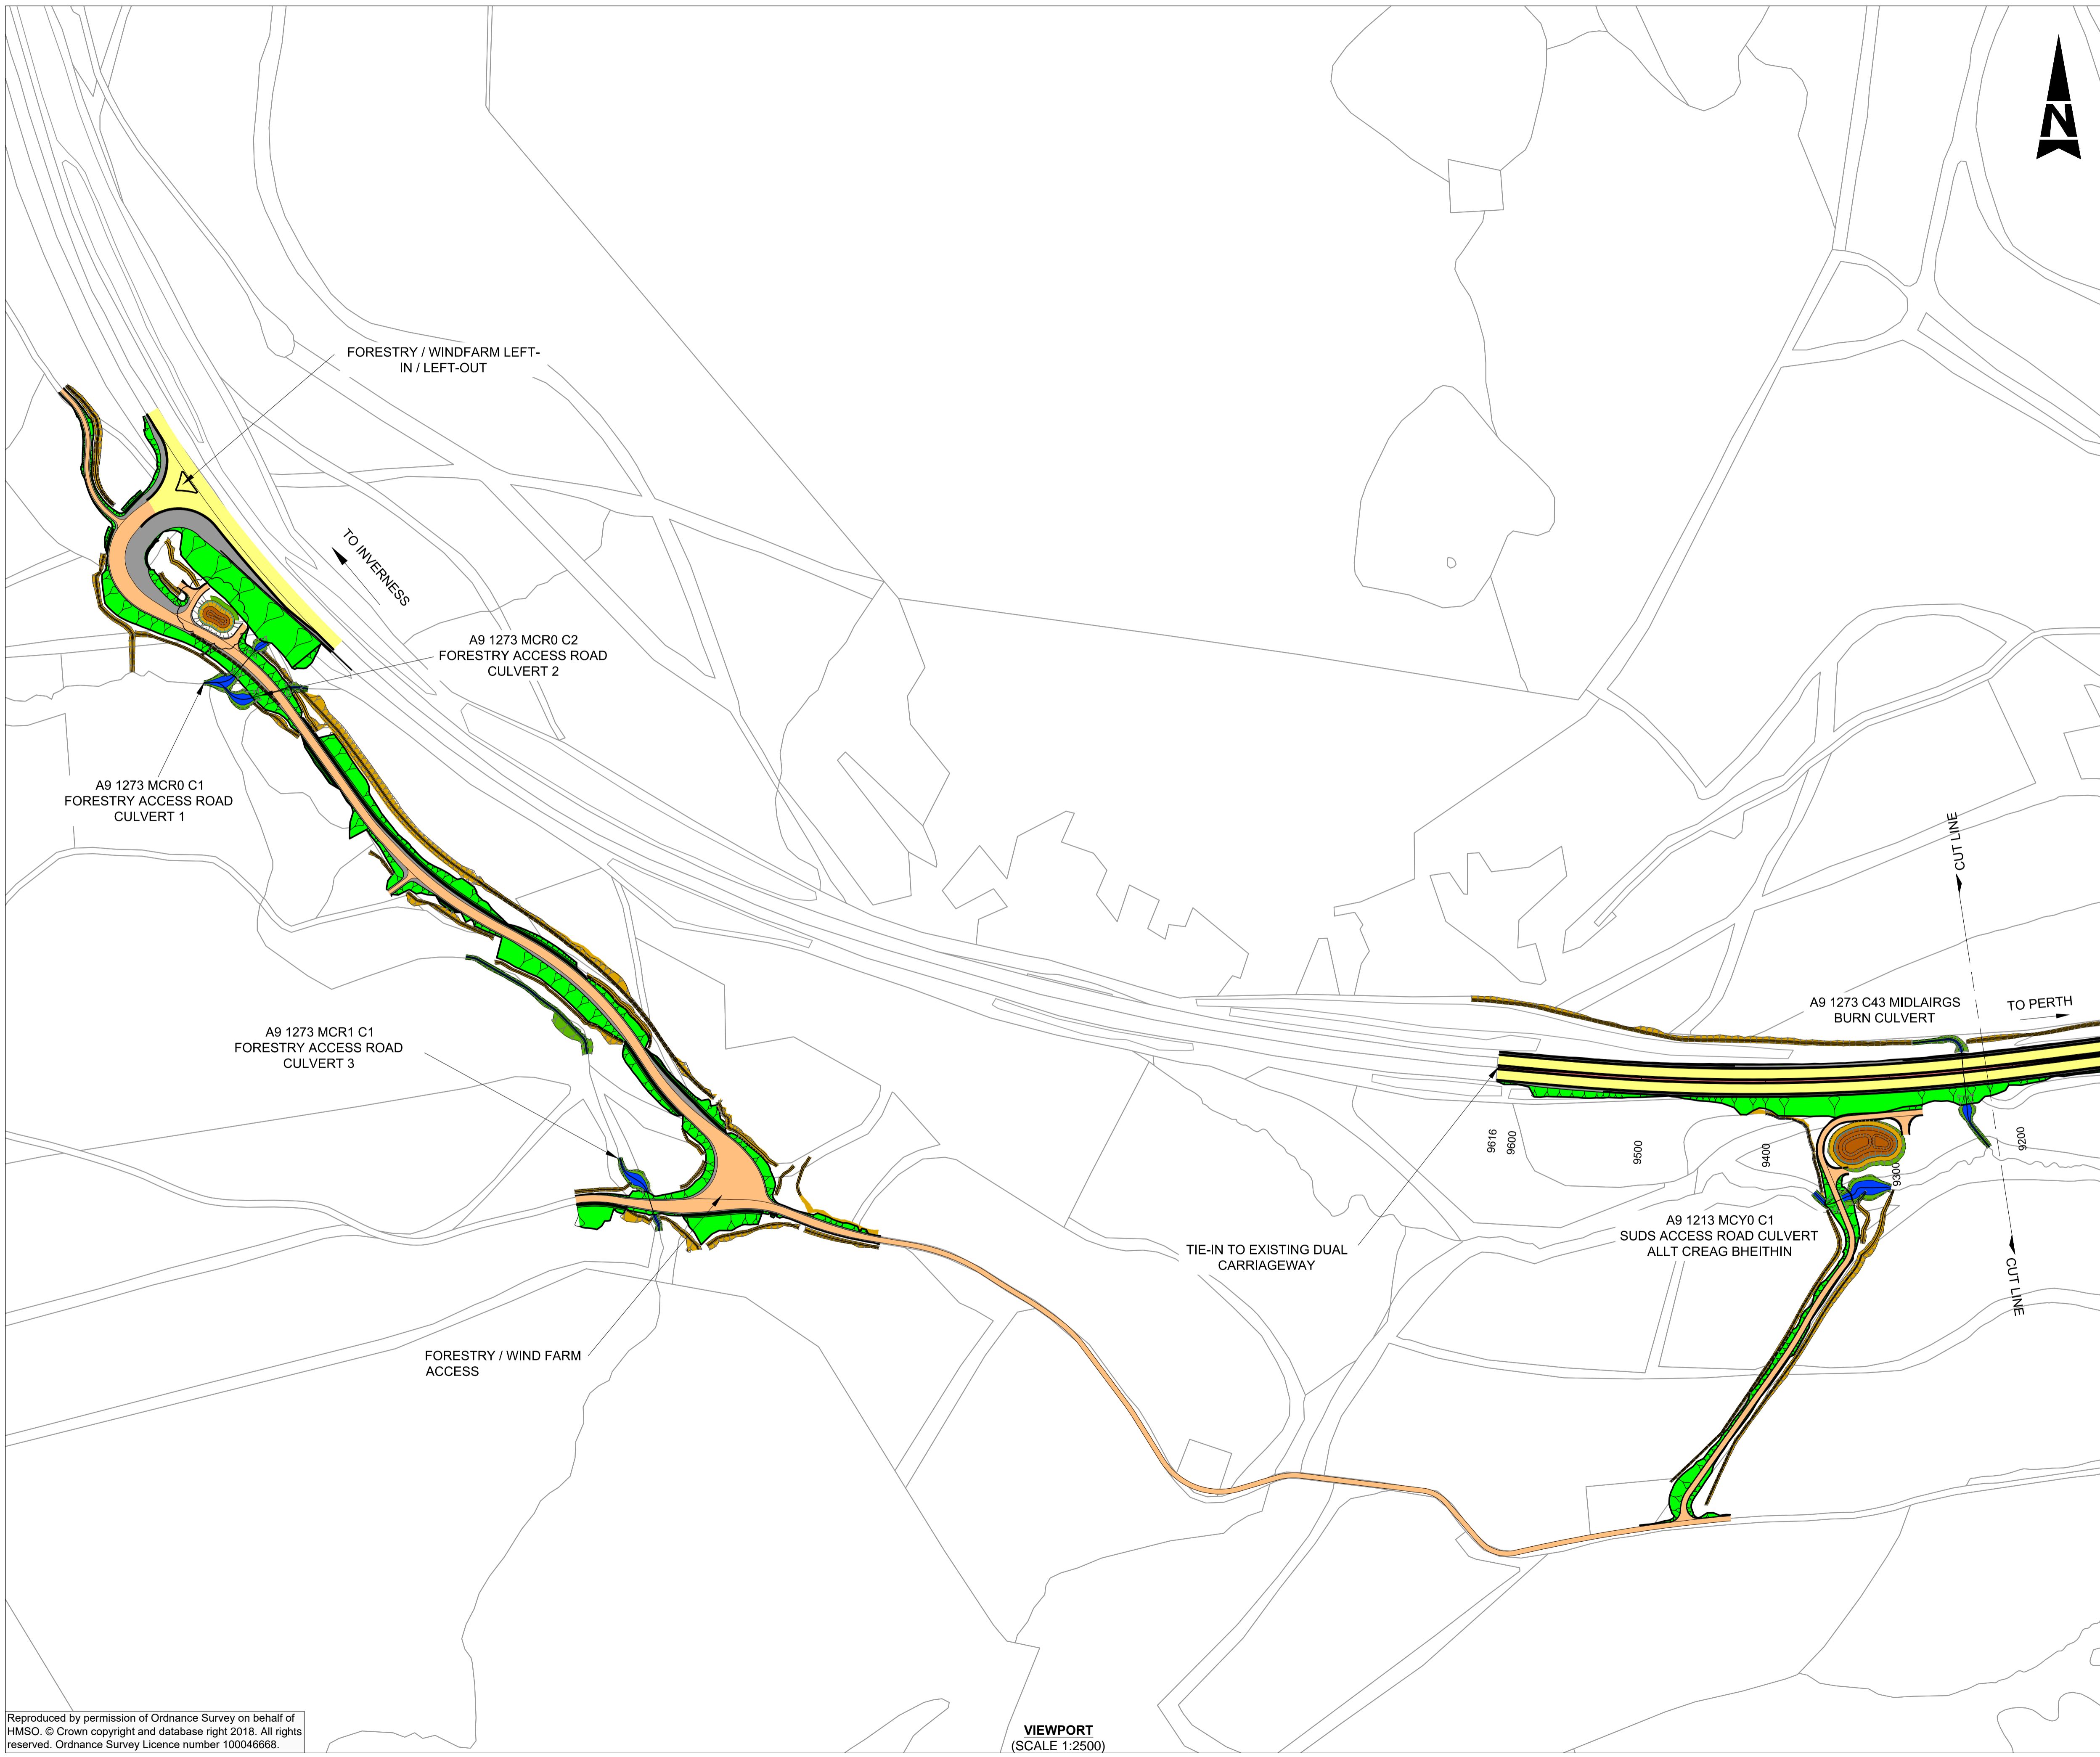100  
Millimetres  
0 10  
DO NOT SCALE



- ALIGNMENT
- EARTHWORKS
  - VERGE
  - CARRIAGEWAY
  - CENTRAL RESERVE
  - REALIGNED WATERCOURSE
  - STREAM REALIGNMENT
  - DRAINAGE DITCH
  - SUDS POND
  - ACCESS TRACKS

P01	RC	GA	RB	30/03/18
FIRST ISSUE				
Rev	Drawn / Des	Checked	Approved	Date
Description				
Drawing Status				Suitability
FINAL				B

Client				
				
				
				

**FIGURE 5.3H**  
**PROPOSED SCHEME**  
**SHEET 8 OF 8**

Scale	Designed / Drawn	Checked	Approved	Authorised
1:2500	RC	GA	RB	SB
Original Size	Date	Date	Date	Date
A1	30/03/18	30/03/18	30/03/18	30/03/18
Drawing Number	Project	Originator	Volume	Revision
	A9P12 - AMJ - HGN -			P01
	A_MLZZZ_ML - DR - RD - 0046			
Location	Type	Role	Number	

Reproduced by permission of Ordnance Survey on behalf of HMSO. © Crown copyright and database right 2018. All rights reserved. Ordnance Survey Licence number 100046668.

VIEWPORT  
(SCALE 1:2500)

Plotted: Apr 02, 2018 - 10:00am by: UKSMY600