



This map is based on Ordnance Survey data with the permission of Ordnance Survey on behalf of the Controller of Her Majesty's Stationery Office. © Crown copyright 2007. Ordnance Survey Licence number: 100029430 2007

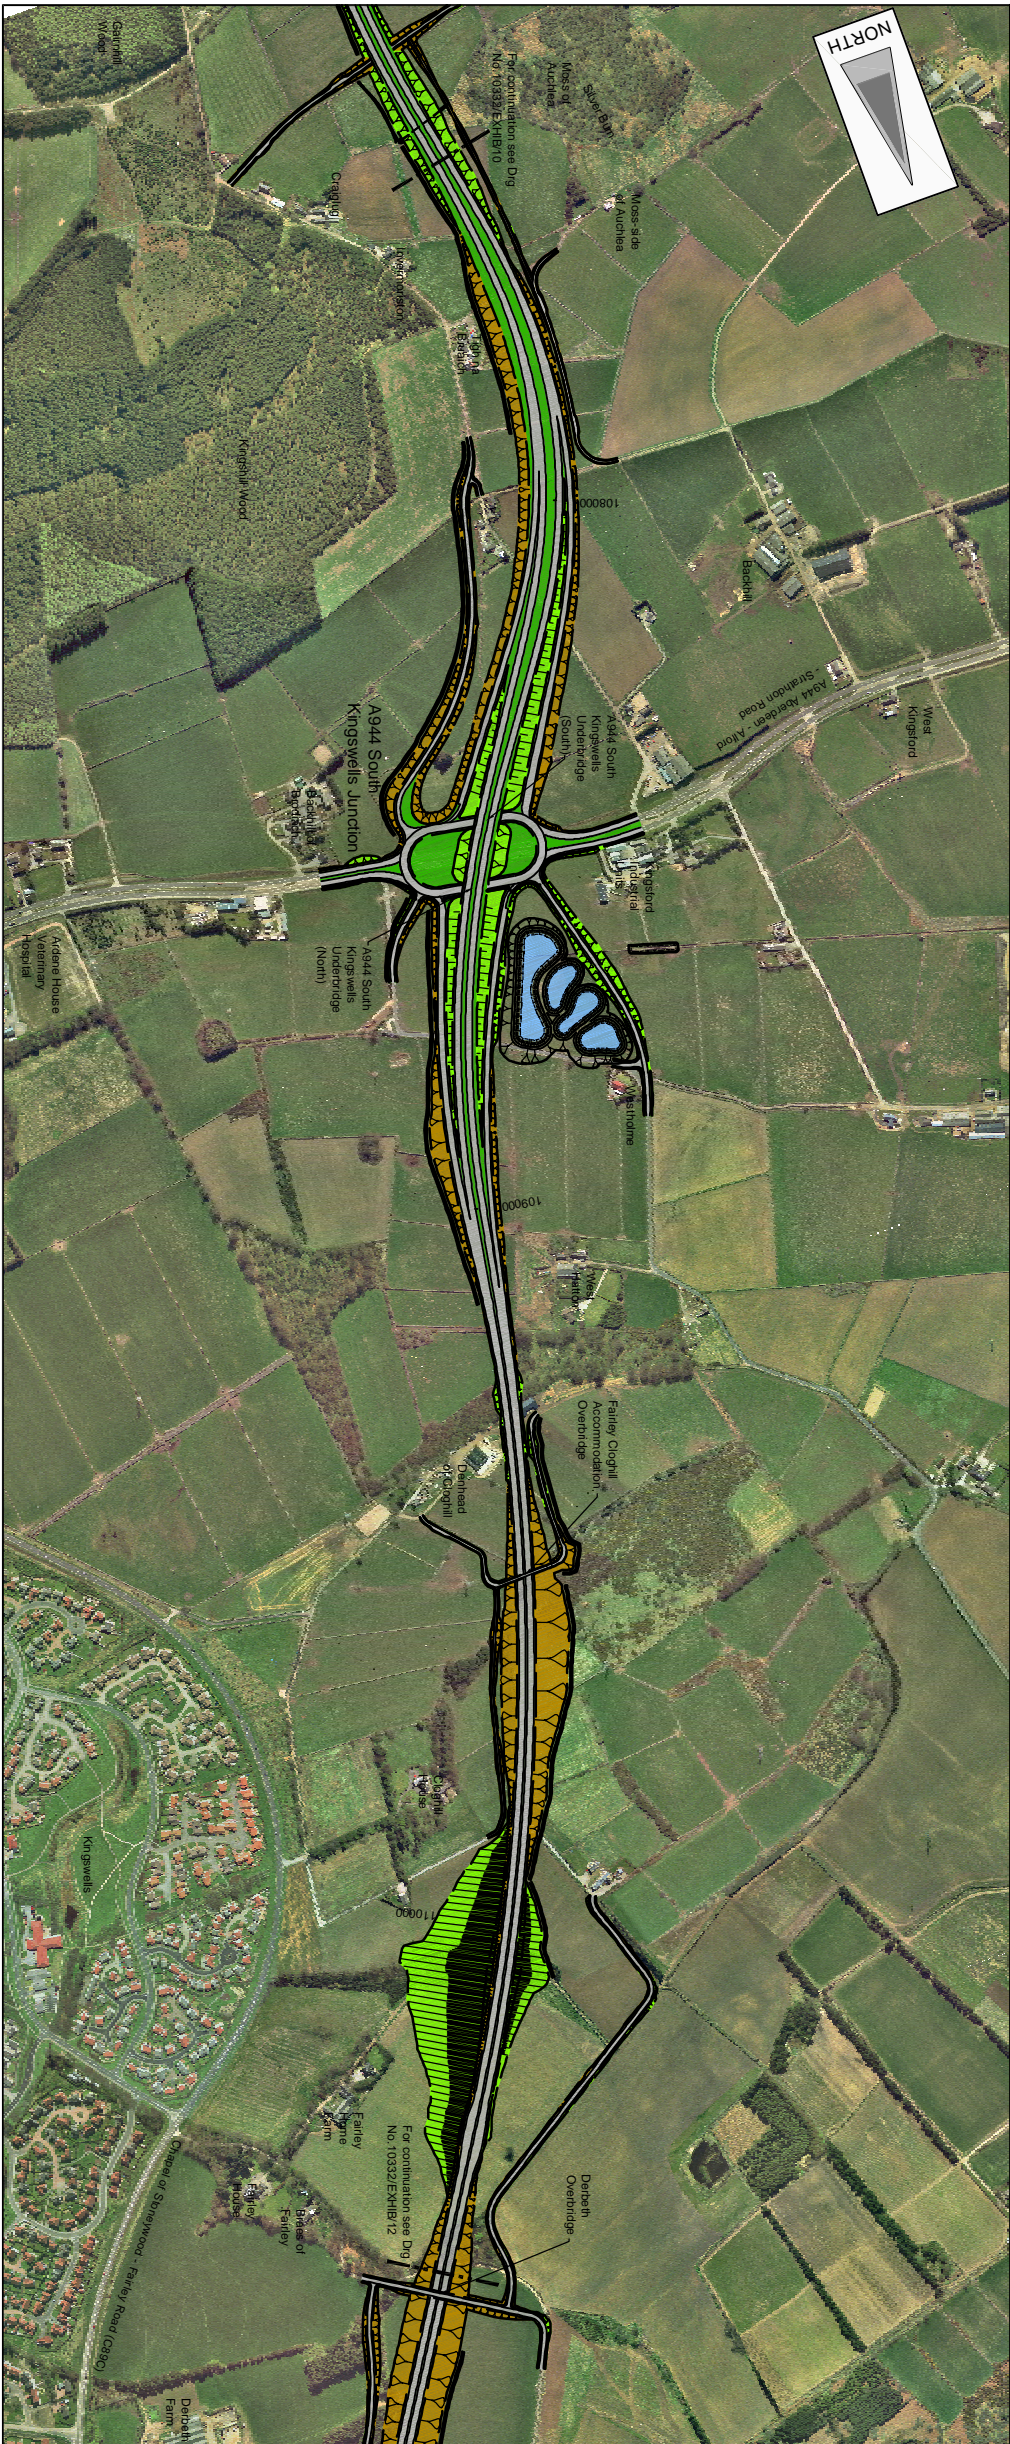

Notes
These drawings are for information only. The layout shown on the plans is indicative only and it may be subject to further development. These proposals do not show all mitigation.

- Legend**
- Special Area of Conservation (SAC)
 - Site of Special Scientific Interest (SSSI)
 - District Wildlife Sites (DWS)
 - Areas of Landscape Significance
 - Site of Interest to Natural Science (SINS)
 - Study of Environmentally Sensitive Areas (SSA)
 - Woodland
 - Scheduled Ancient Monument (SAM)
 - Watercourses
 - Waterbodies
 - National Cycle Route
 - Residential Areas
 - Existing Roads
 - Buildings to be Demolished
 - Proposed Route
 - Embankment
 - Cutting
 - Grass Verges
 - Detention Basin/Treatment Ponds

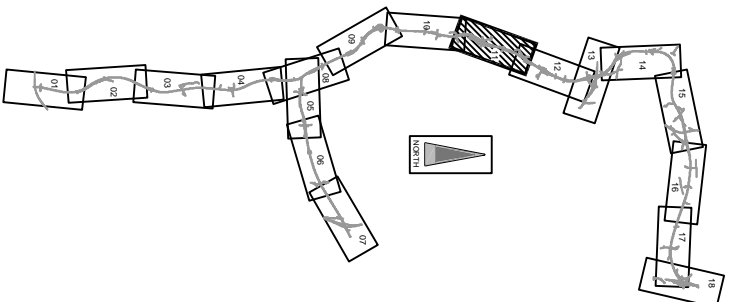

Rev	Date	Description	By	CHKD	APPD
0					

JACOBS
 15 Waterloo Street, Glasgow G2 7AT
 Tel: +44(0)141 204 2511 Fax: +44(0)141 226 3009
 www.jacobs.com

EXHIBITION DRAWINGS
SHEET 11 OF 18
CH. 107500 - CH. 110500

Drawing status: **PRELIMINARY**
 Scale: 1:5000 @ A1
 Drawing number: **10332/EXHIB/11**
 Drawing date: 10/3/22

This drawing is not to be used in whole or part other than for the intended purpose and project as defined on this drawing. Refer to the contract for full terms and conditions.