
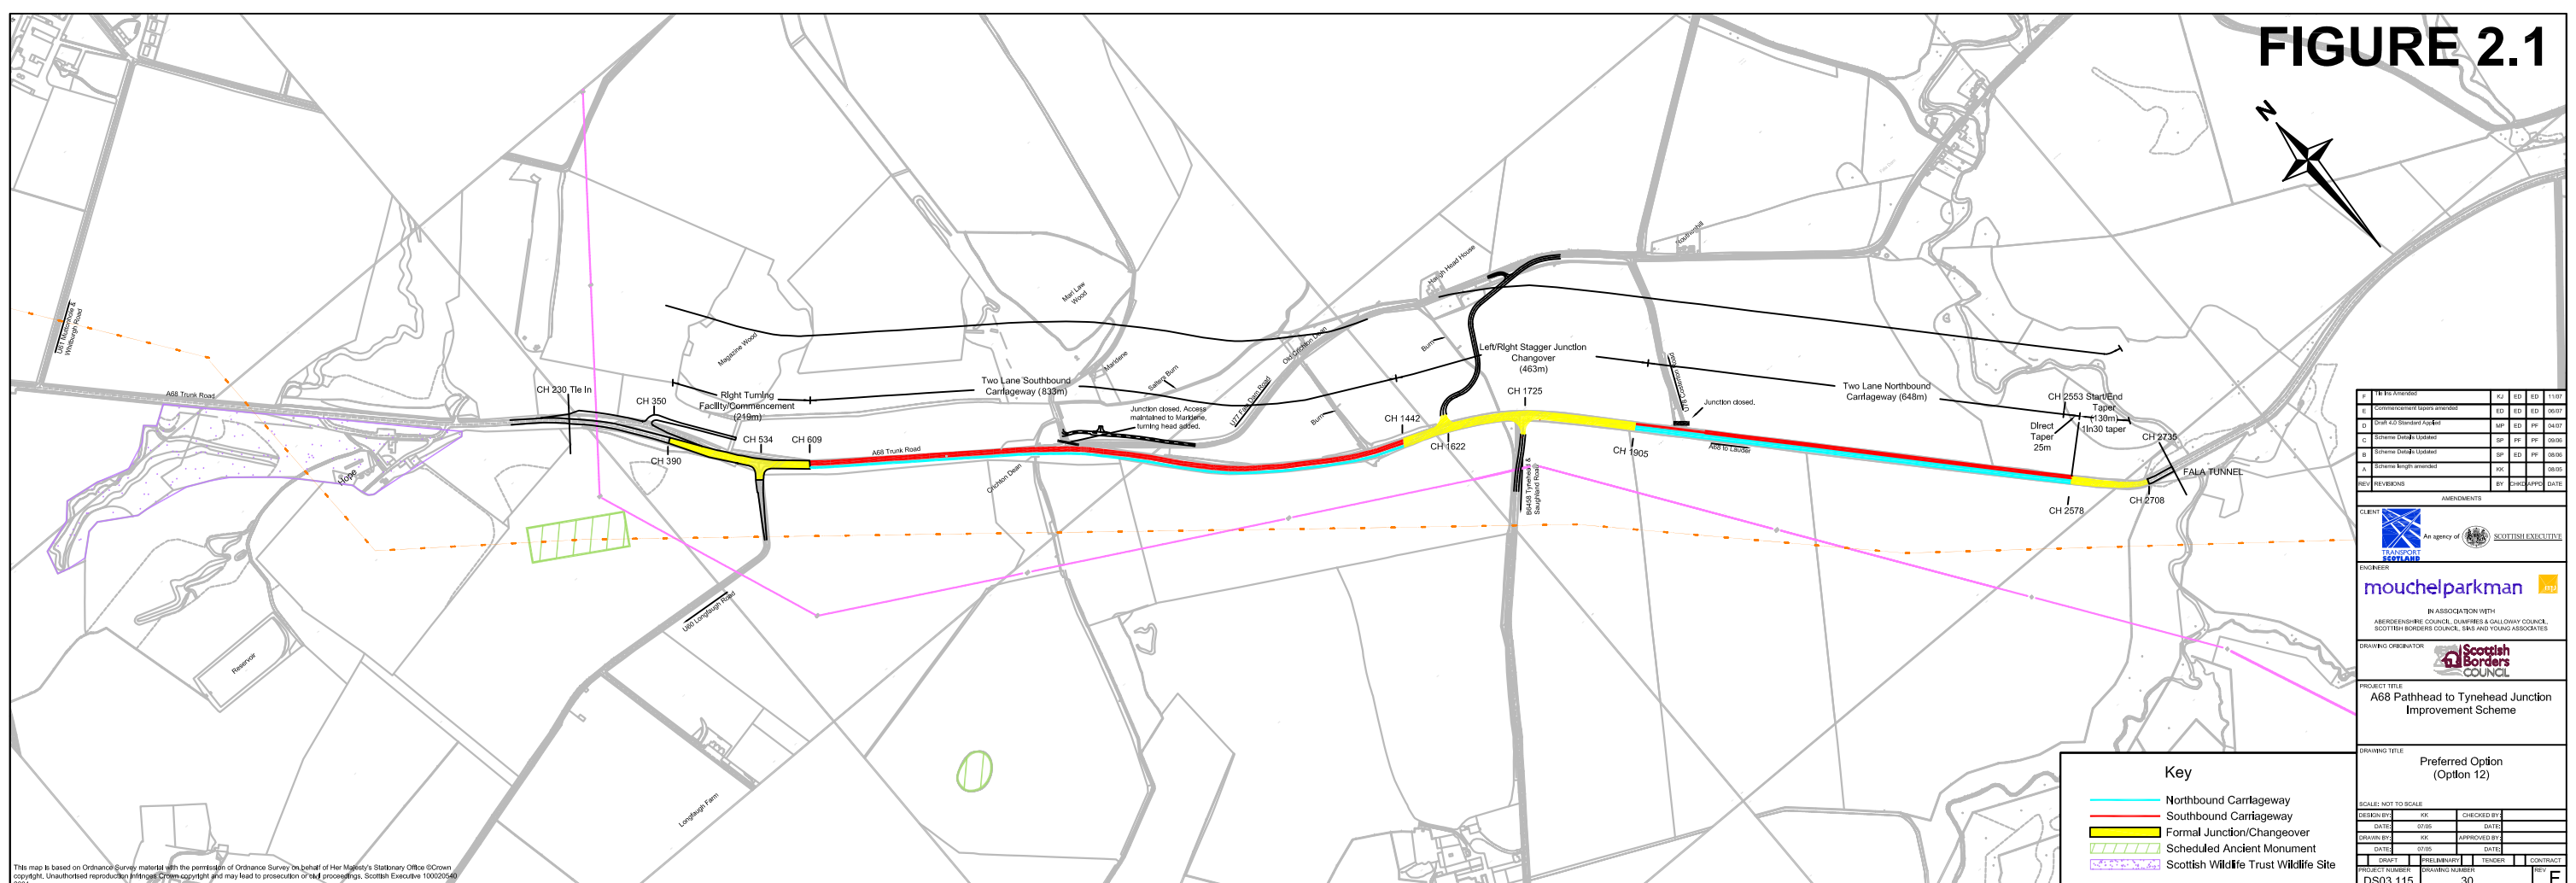


# FIGURE 2.1

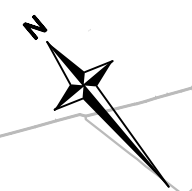

CLIENT: An agency of SCOTISH EXECUTIVE

ENGINEER: mouchelparkman

IN ASSOCIATION WITH: ABERDEENSHIRE COUNCIL, DUMFRIES & GALLOWAY COUNCIL, SCOTISH BORDERS COUNCIL, SNE AND YOUNG ASSOCIATES

DRAWING ORIGINATOR: Scottish Borders COUNCIL

PROJECT TITLE: A68 Pathhead to Tynehead Junction Improvement Scheme

DRAWING TITLE: Preferred Option (Option 12)

**Key**

- Northbound Carriageway
- Southbound Carriageway
- Formal Junction/Changeover
- Scheduled Ancient Monument
- Scottish Wildlife Trust Wildlife Site

This map is based on Ordnance Survey material with the permission of Ordnance Survey on behalf of Her Majesty's Stationary Office © Crown copyright. Unauthorised reproduction of this map is prohibited. Scottish Executive 100029540 2/04.

SCALE: NOT TO SCALE			
DRAWN BY: KL	CHECKED BY: KL	DATE: 07/05	DATE: 07/05
DATE: 07/05	APPROVED BY: KL	DATE: 07/05	DATE: 07/05
PROJECT NUMBER: DS03.115	DRAWING NUMBER: 30	TENDER: F	CONTRACT: F