


# Figure 9.1

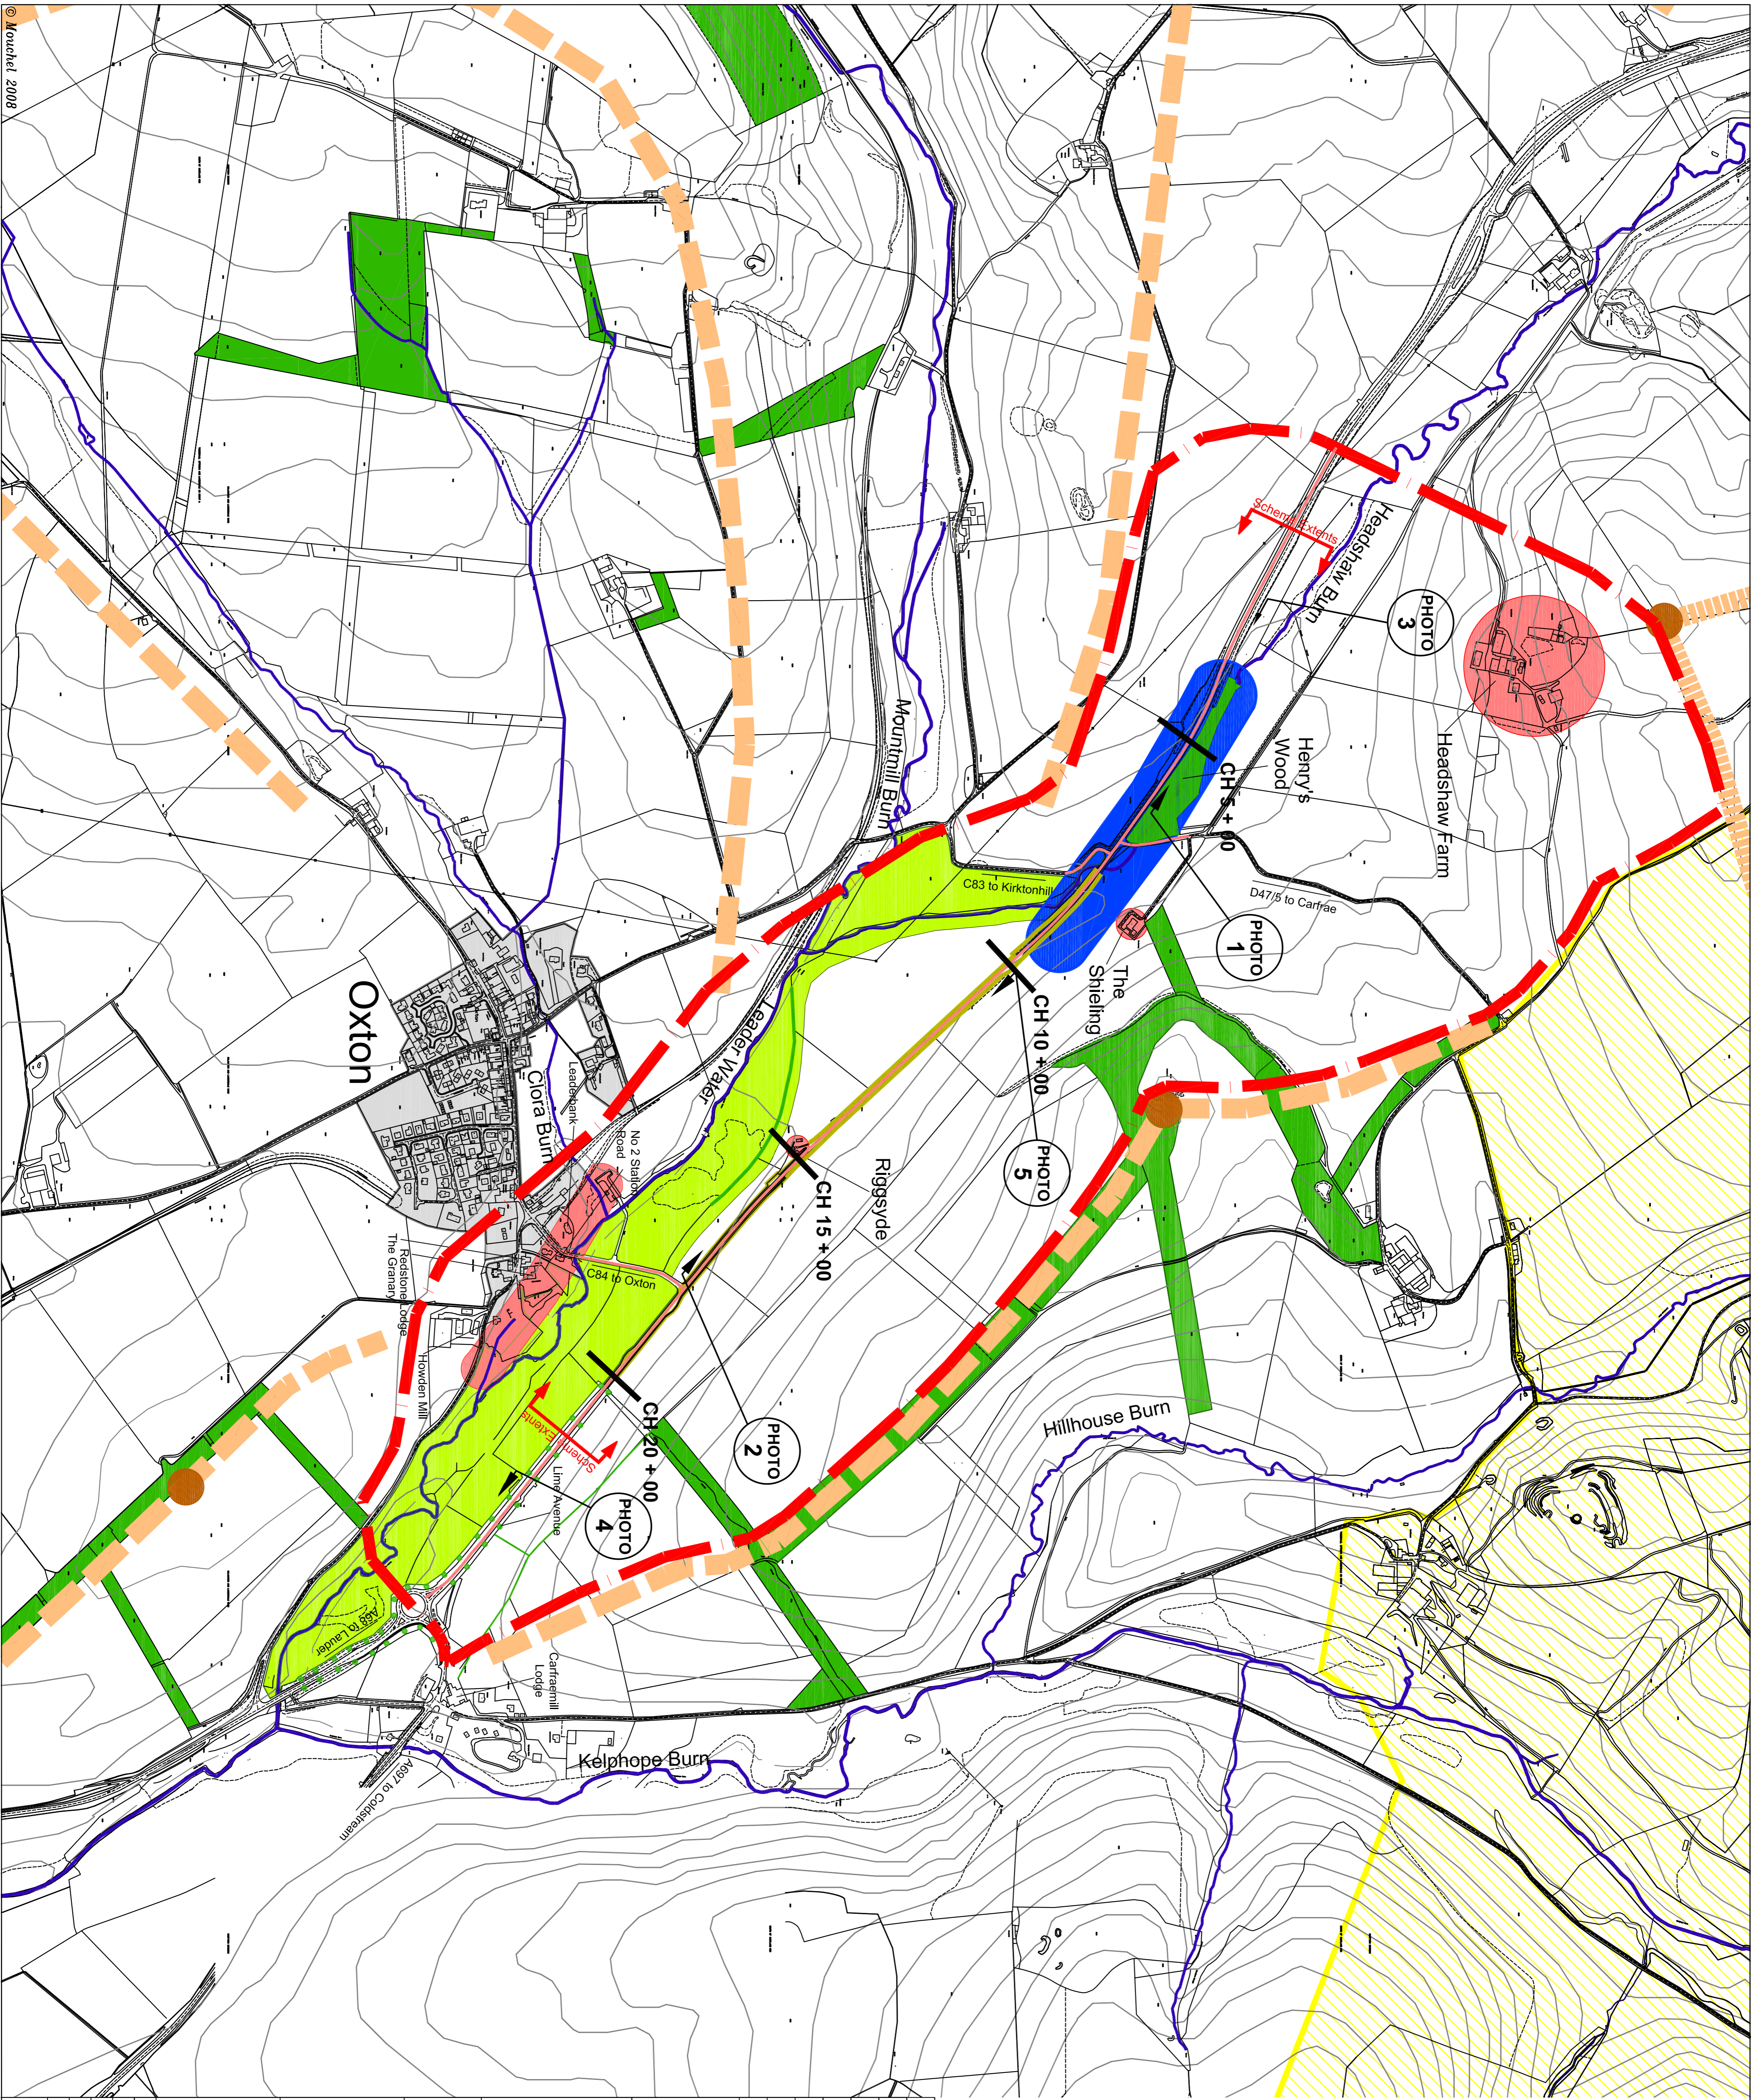

- Legend**
- Hill top
  - Ridgeline
  - Tree Planting
  - Low lying grassland by river
  - Settlement
  - Water Course
  - Lime avenue at Carrtramill Roundabout
  - Extent of scheme
  - Envelope for Visual Receptors
  - Visual Receptors
  - Area of Great Landscape Value
  - Landscape Elements Affected
  - River Valley
  - Hedge Rows
  - Contours at 10m Intervals

REV	REVISIONS	BY	CHKD/APRD	DATE
A	Information Added for Stage 2 Assessment	AT		28/09/04
B	Amendments made for Stage 2 Assessment	AT		03/11/04
C	Henry's Wood Added & Shieling Highlighted as Receptor	DM		09/11/05
D	Scheme Extended & other receptors (roads) added	SP	DM	14/07/06
E	Photo locations added	MP	DM	13/06/08

**CLIENT**  
TRANSPORT SCOTLAND

**ENGINEER**  
mouchel

**DRAWING ORIGINATOR**  
Scottish Borders COUNCIL

**PROJECT TITLE**  
A68 South to Oxton Improvement Scheme

**DRAWING TITLE**  
Landscape Features & Visual Receptors

**SCALE:** Not to scale

DESIGN BY:	L Mackenzie	CHECKED BY:	L Mackenzie
DATE:	28/04/04	DATE:	28/09/04
DRAWN BY:	A Turnah	APPROVED BY:	WDC Green
DATE:	29/04/04	DATE:	28/09/04
DRAFT	PRELIMINARY	TENDER	CONTRACT
PROJECT NUMBER	DS03.114	DRAWING NUMBER	24
		REV	<b>E</b>