


Continued from Sheet 2 of 2 (Figure 41.3b)

FIGURE 41.3a

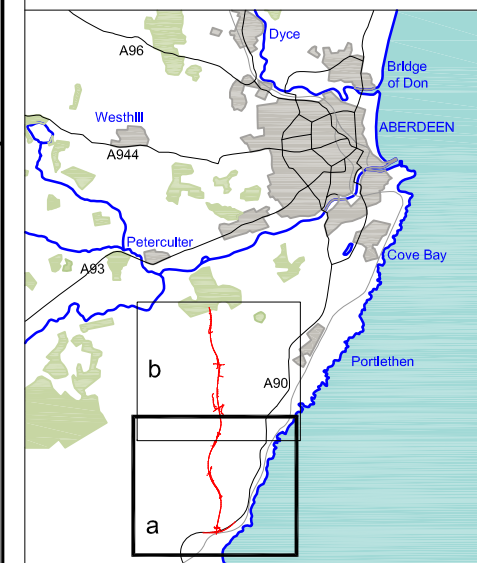

LEGEND

- Proposed Route (Engineering Profile 04/05/07)
- Watercourses
- Direction of Flow
- Waterbody

Elevation Legend

- 250 - 275m
- 225 - 250m
- 200 - 225m
- 175 - 200m
- 150 - 175m
- 125 - 150m
- 100 - 125m
- 75 - 100m
- 50 - 75m
- 25 - 50m
- 0 - 25m
- Below 0m

Rev	Date	Purpose of Revision	Drwn	Chkd	Appd

JE JACOBS
 95 Bothwell Street, Glasgow, G2 7HX, UK
 Tel: 0141 204 2511 Fax: 0141 226 3109
 www.jacobsabtie.com

Client: **Aberdeen Western Peripheral Route**


Project: **Aberdeen Western Peripheral Route
 Environmental Statement, Part D - Fastlink**

Title: **Topography & Drainage
 Sheet 1 of 2**

Drawing Status	FINAL	Revisions	
JB No.	0010332	Date	July 2007
Figure No.	FIGURE 41.3a	Checked	ML
Scale	1:25,000	Approved	SH
Drawn	MY		


This map is based on Ordnance Survey material with the permission of Ordnance Survey on behalf of the controller of Her Majesty's Stationery Office. Unauthorised reproduction infringes Crown copyright and may lead to prosecution or civil proceedings. Scottish Executive Licence Number, 100020540 (2007).

FIGURE 41.3b

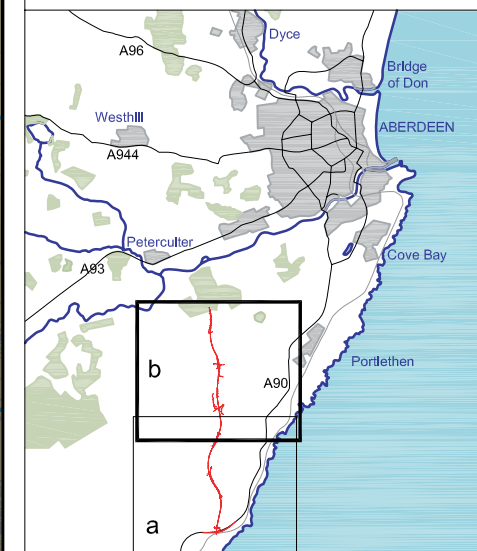

LEGEND

- Proposed Route (Engineering Profile 04/05/07)
- Watercourses
- Direction of Flow
- Waterbody
- 250 - 275m
- 225 - 250m
- 200 - 225m
- 175 - 200m
- 150 - 175m
- 125 - 150m
- 100 - 125m
- 75 - 100m
- 50 - 75m
- 25 - 50m
- 0 - 25m
- Below 0m

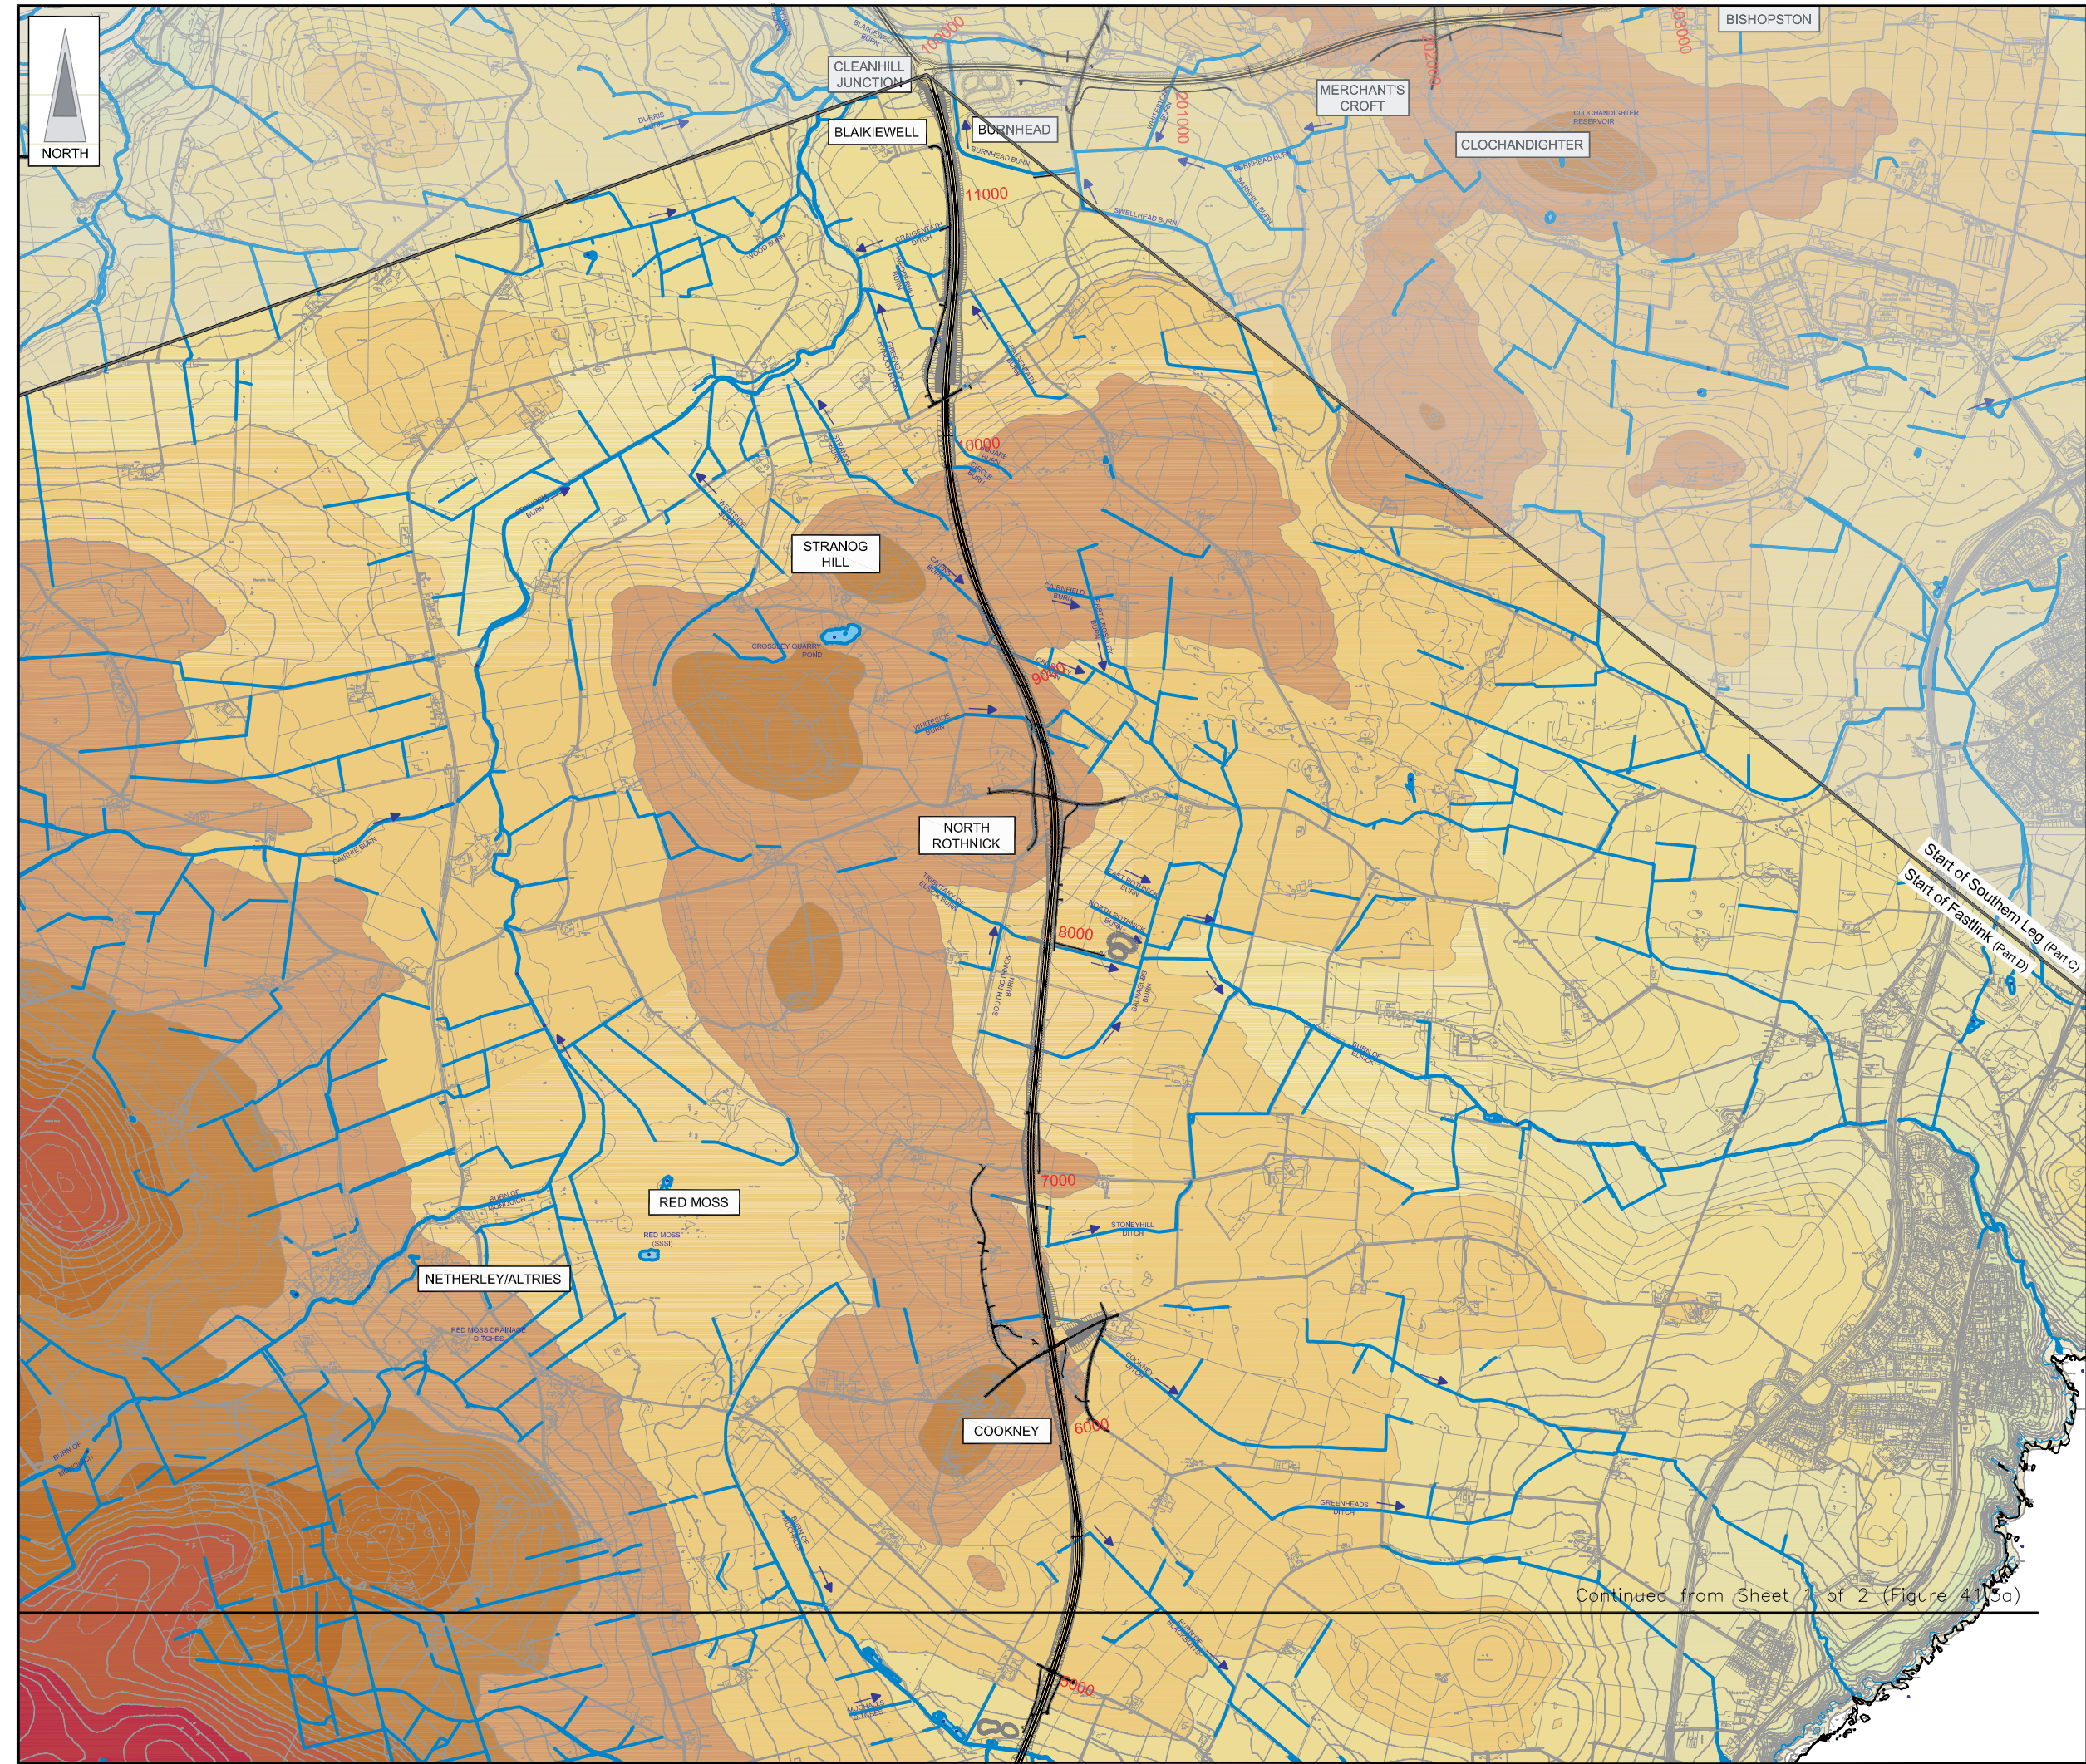

Continued from Sheet 1 of 2 (Figure 41.3a)

Rev	Date	Purpose of Revision	Drwn	Chkd	Appd


JE JACOBS
 95 Bothwell Street, Glasgow, G2 7HX, UK
 Tel: 0141 204 2511 Fax: 0141 226 3109
 www.jacobstabtle.com

Client: **Aberdeen Western Peripheral Route**

Project: **Aberdeen Western Peripheral Route
 Environmental Statement, Part D - Fastlink**

Title: **Topography & Drainage
 Sheet 2 of 2**

Drawing Status	FINAL	Revisions	
JB No.	0010332	Date	July 2007
Figure No.	FIGURE 41.3b	Checked	ML
Scale	1:25,000	Approved	SH
Drawn	MY		

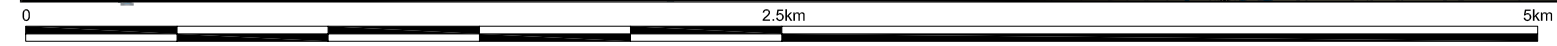

This map is based on Ordnance Survey material with the permission of Ordnance Survey on behalf of the controller of Her Majesty's Stationary Office. Unauthorised reproduction infringes Crown copyright and may lead to prosecution or civil proceedings. Scottish Executive Licence Number, 100020540 (2007). Maps produced by Jacobs UK Ltd. This map should NOT be rescaled. Copyright reserved.