
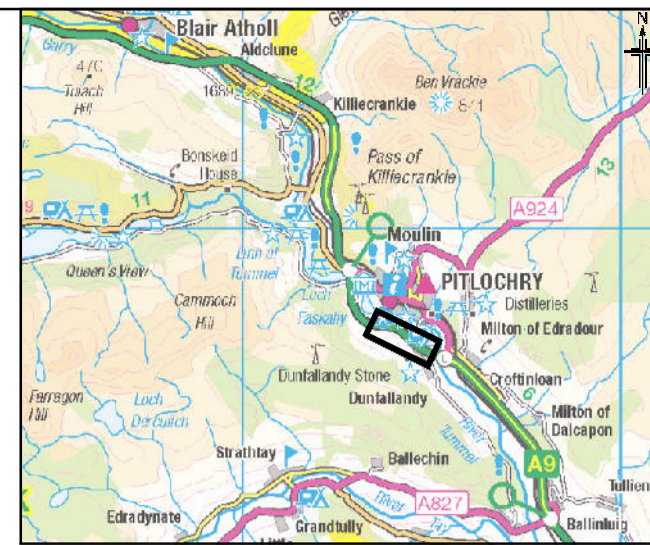


DMRB STAGE 3 DESIGN DEVELOPMENT (SHEET 2 OF 5)

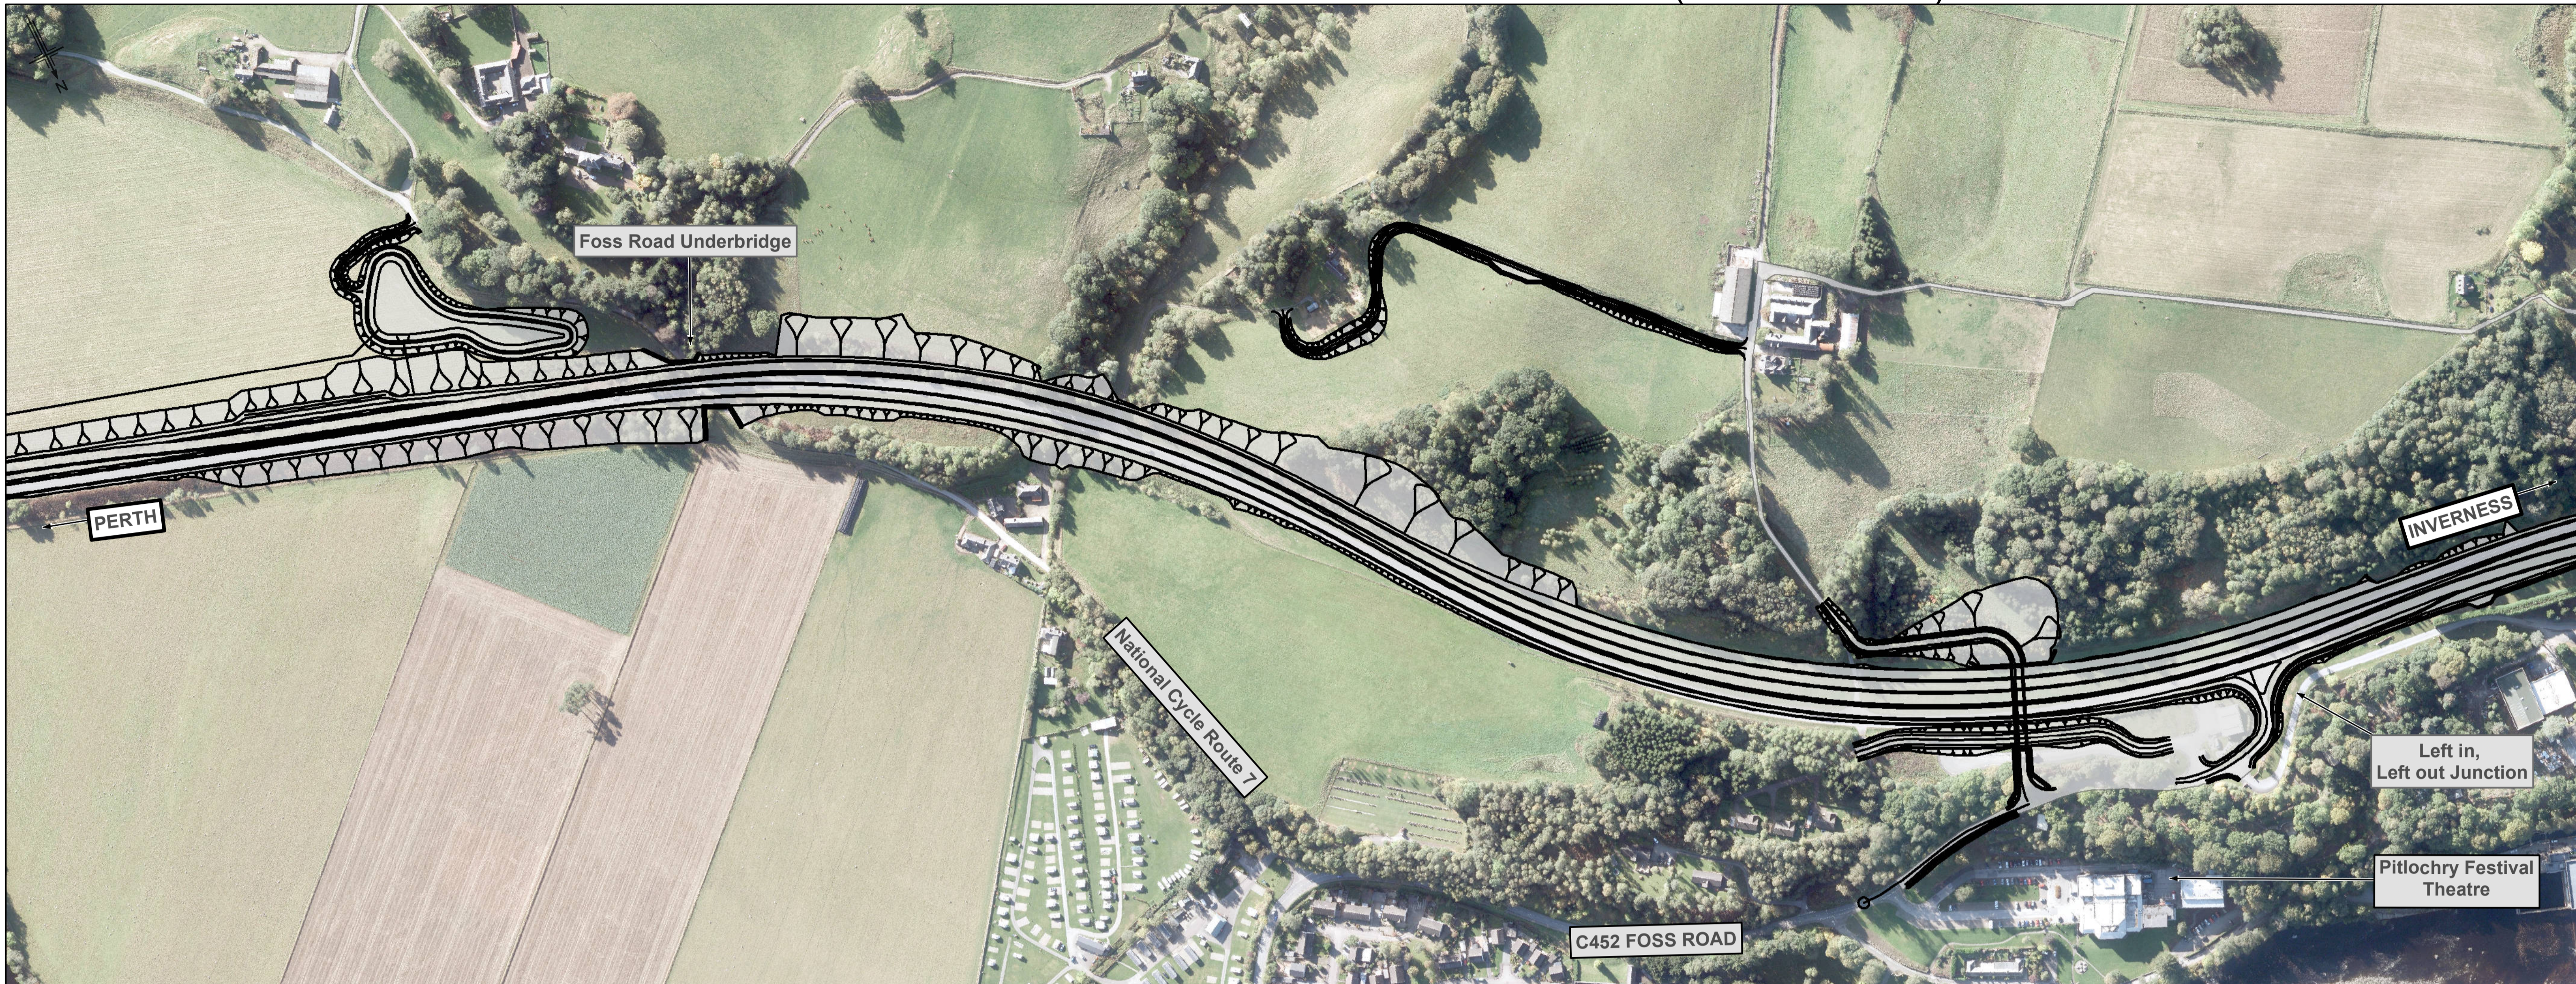

Legend - Design

- Proposed Scheme
- Cutting
- Embankment
- Graded Slope
- Structure

Legend - Constraints

- Existing Junction/Access
- Existing Structure
- Buildings
- Roads and Tracks
- Railway
- Non-Motorised User Route (Pedestrian, Cyclist and Equestrian)
- Listed Buildings
- Scheduled Monument
- Conservation Area
- Site of Special Scientific Interest (SSSI)
- Special Area of Conservation (SAC)
- Ancient Woodland Inventory
- River/Stream/Loch
- SEPA 1 in 200 Year Fluvial Flood Zone
- National Scenic Area

Legend - Annotation

- Information
- Infrastructure
- Environment
- Property
- Watercourses

Please Note:
The preferred option shown on this drawing is subject to further refinement as the scheme is developed through the DMRB stage 3 assessment process when more detailed survey information will be gathered. This will include the preferred option alignment, the layout of the junctions, lay-bys, side roads and private means of access. Environmental mitigation will also be added to the scheme design.

