

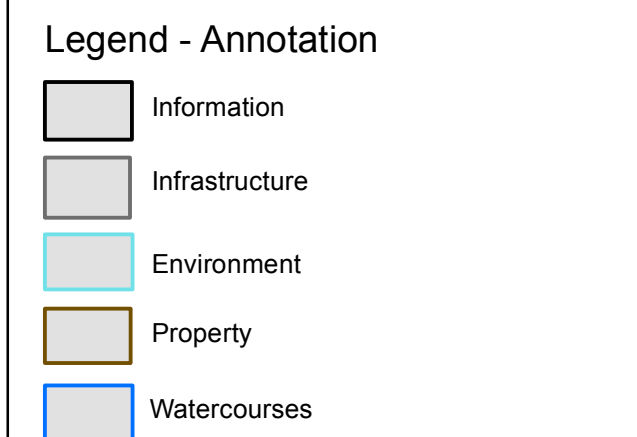
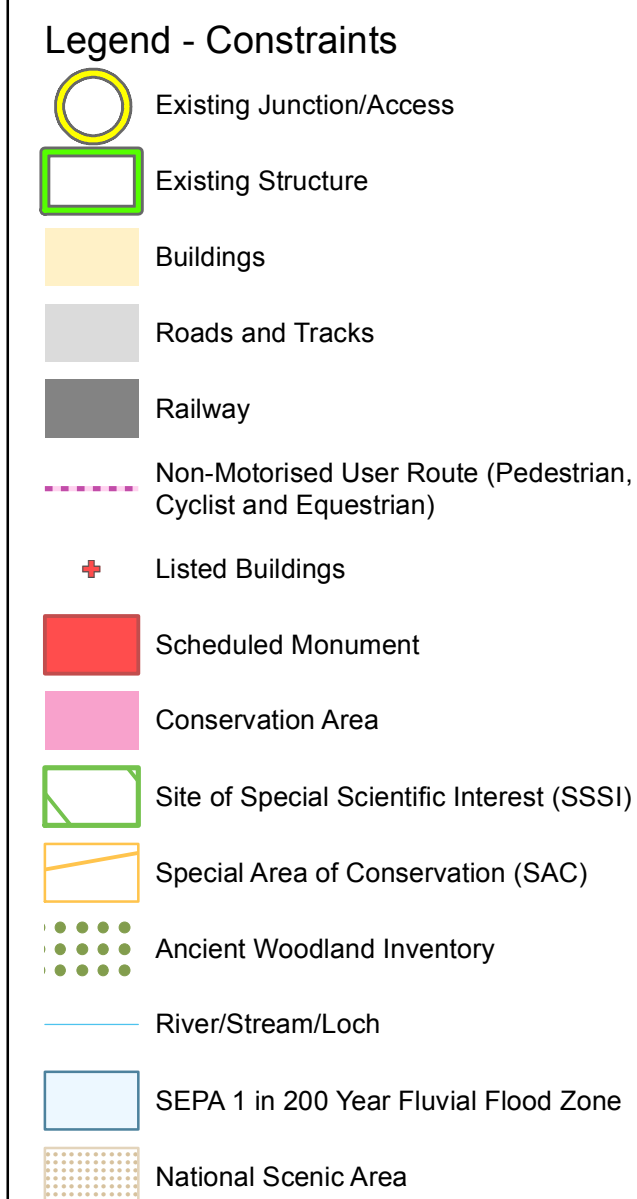
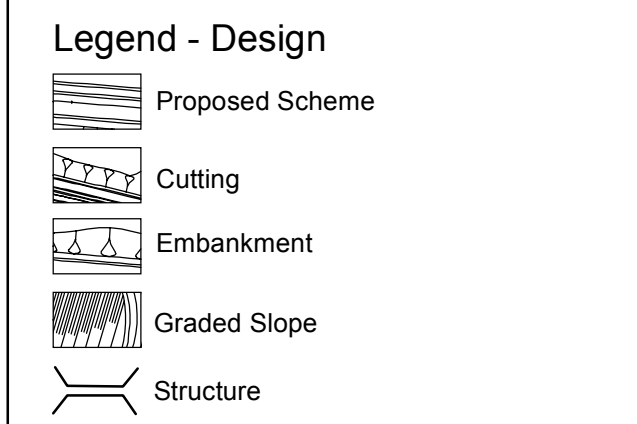


# DMRB STAGE 3 DESIGN DEVELOPMENT (SHEET 5 OF 5)

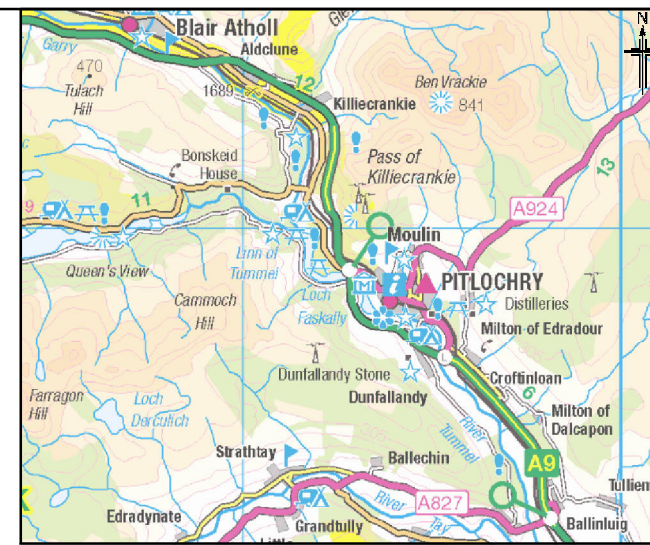

Please Note:  
The preferred option shown on this drawing is subject to further refinement as the scheme is developed through the DMRB stage 3 assessment process when more detailed survey information will be gathered. This will include the preferred option alignment, the layout of the junctions, lay-bys, side roads and private means of access. Environmental mitigation will also be added to the scheme design.

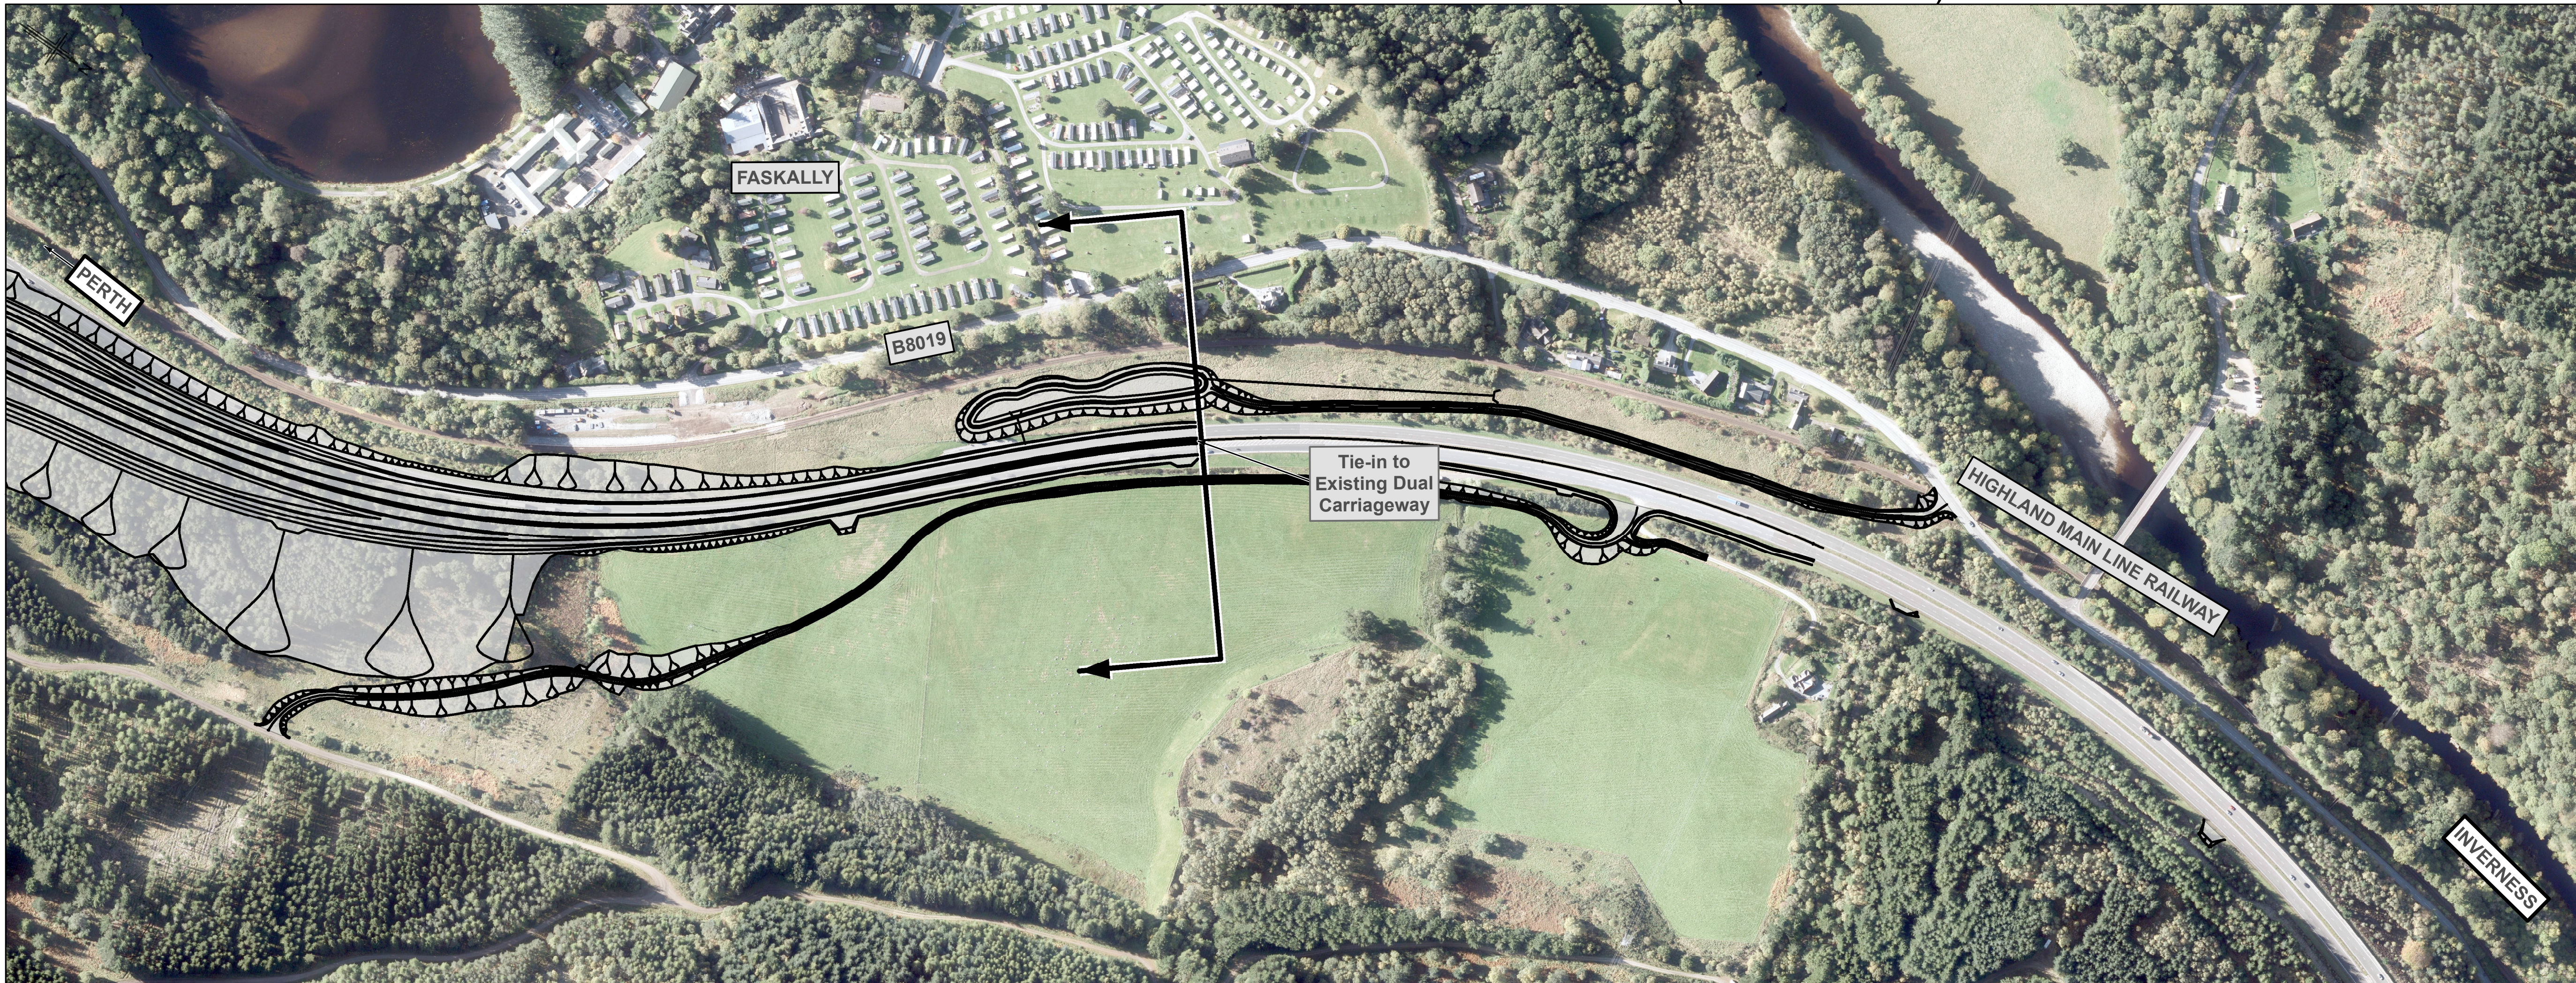