
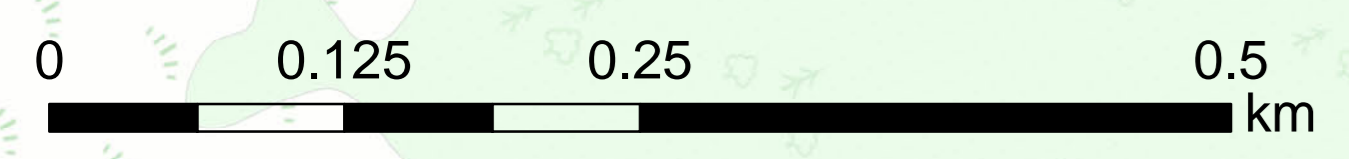


Legend

- Detailed Alignment
- Earthworks Embankment
- Earthworks Cutting
- Central Reserve / Verge
- Carriageway
- Existing**
- Existing Local Roads
- Existing Private Access
- Sustrans NCN7 Route
- Informal NMU Routes
- CNPA Core Path
- Highland Mainline Railway
- Railway
- Existing Bridges
- Cultural Heritage Assets**
- ▲ Historic Environment Record (Point)
- Environmental Designations**
- Special Area of Conservation (SAC)
- Site of Special Scientific Interest (SSSI)

Please Note:
 The preferred option shown on this drawing is indicative and will be developed further during the next stage of design development. This will include the preferred option alignment, the layout of the junctions, lay-bys, side roads and private means of access. Environmental mitigation will also be added to the scheme design.

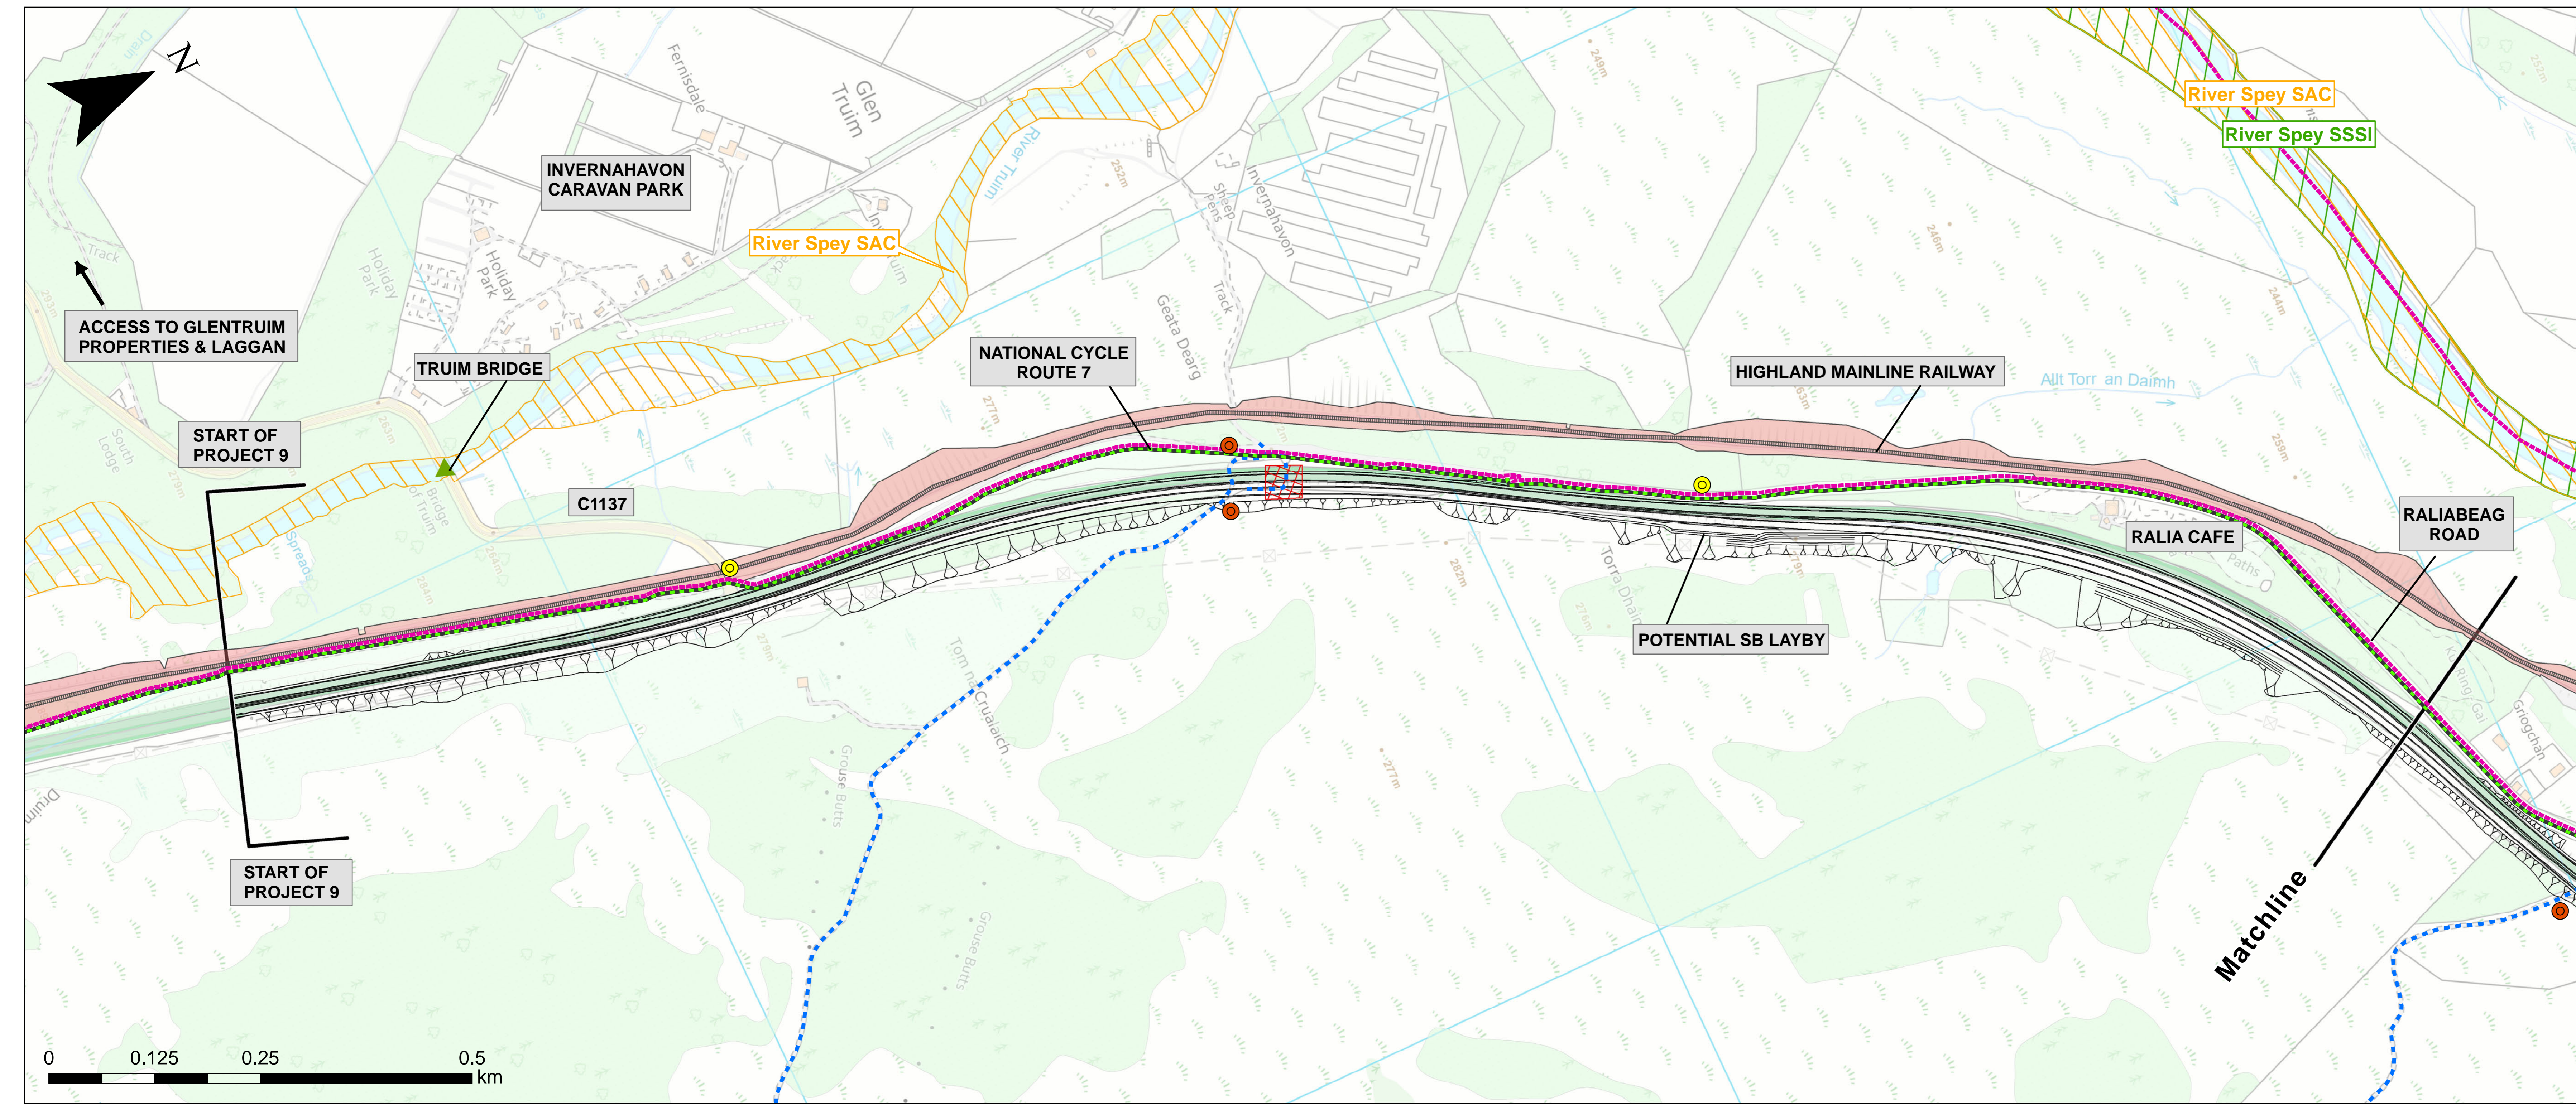

**PUBLIC EXHIBITION
 CRUBENMORE TO KINCRAIG**

**PREFERRED OPTION
 SHEET 1 OF 6**

Reproduced by permission of Ordnance Survey on behalf of HMSO. © Crown copyright and database right. All rights reserved. Transport Scotland Licence number 100046668, 2017